


SEE SHEET 2

SCALE 1" = 100'

REVISIONS				APPROVALS			
DATE	DESCRIPTION	BY	CHK	DIVISION ENGR	CITY ENGINEER	DATE	
6-10-64	PROP 13 ST EASE IN PARCELS 6, 7 & 9, 0, 1 DELETED						

SHEET 1 OF 2 SHEETS
 Title VANOWEN STREET NEAR CANOGA AVENUE
 Right of Way No. 26094
 Order No. A11 81363 Dist. Map 7439, 7466 Div. Index 831, 874
 Clerk's File 102693 Council Dist. 3 Eng. Dist. W. VALLEY
 Plans & Profiles Field Books 27492-1
 Office Work By N.E.R. Cld. *Carver* Supervised By
 Submitted May 10 1962 Div. Engr. *R. H. McRae*
 Submitted 19 1962 Deputy Engr.
 Approved May 10 1962 City Engineer *Paul H. Randall*

R/W 26094

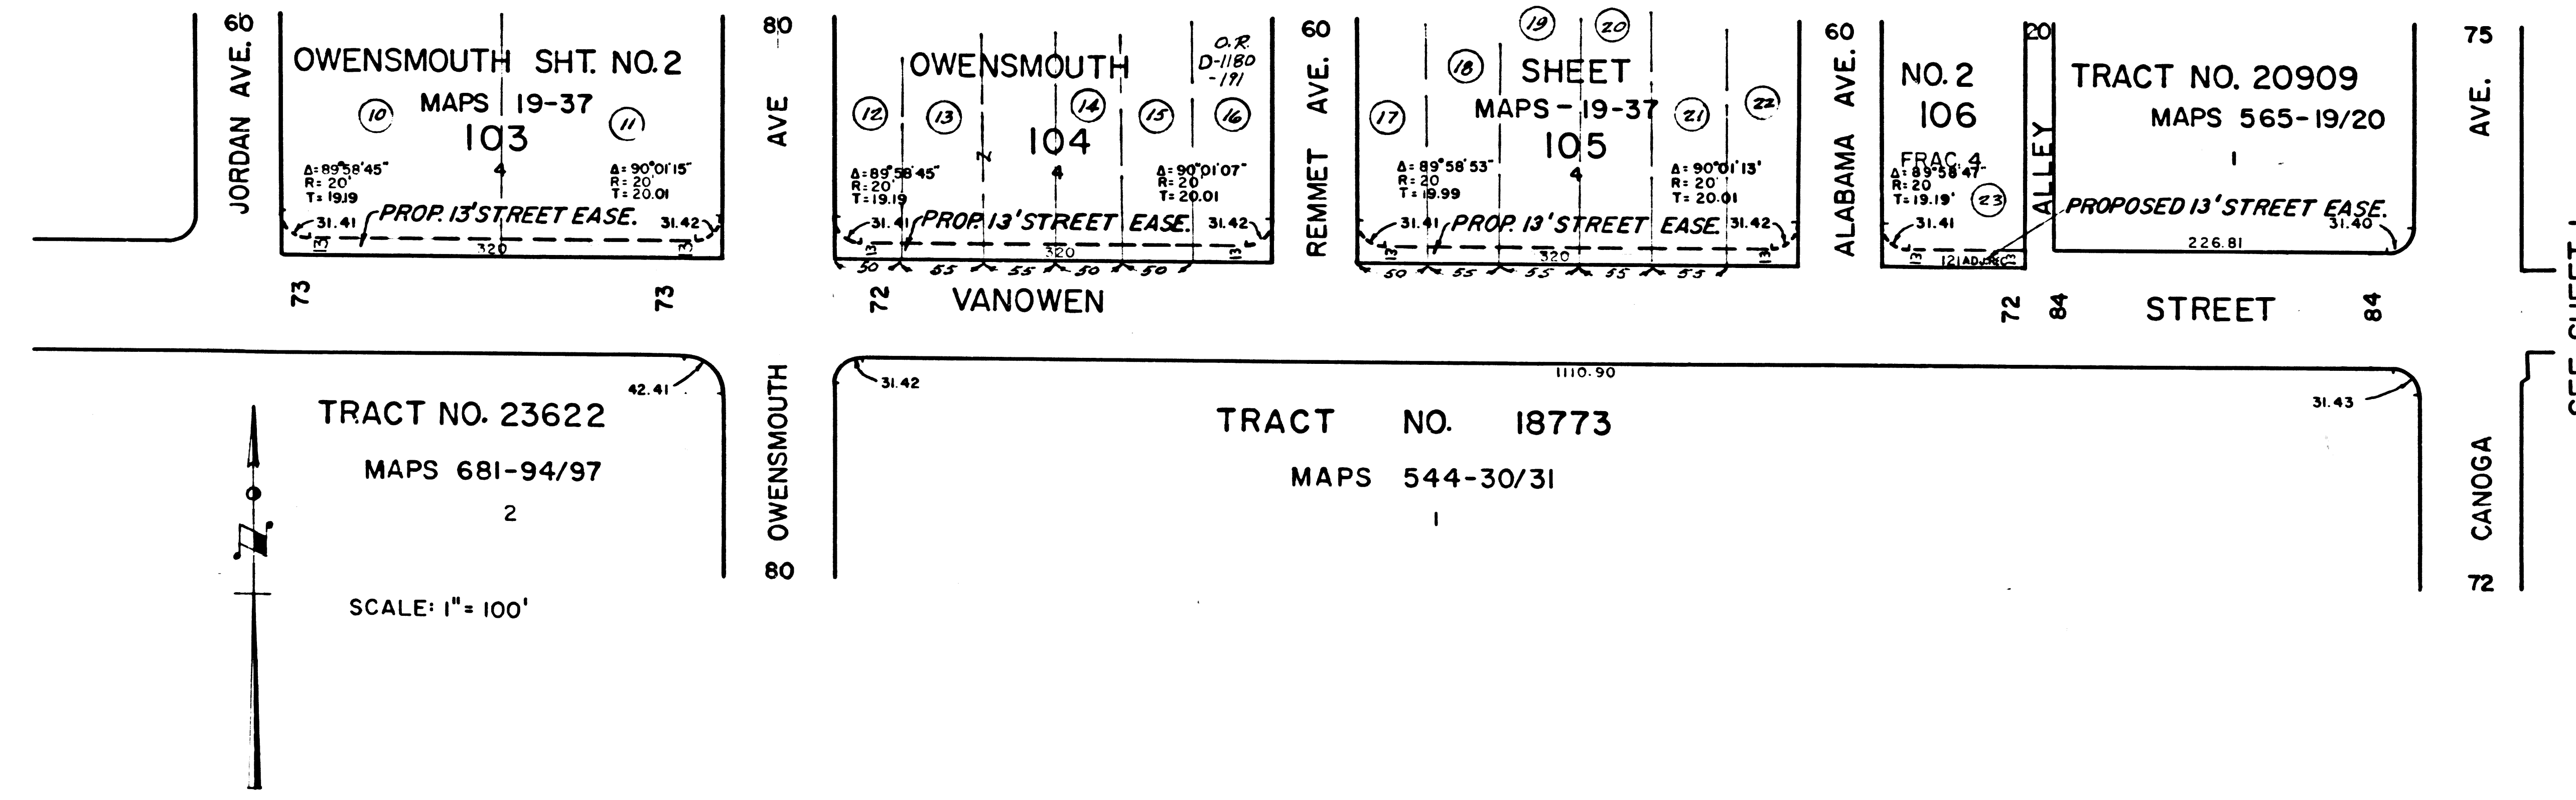

SCALE 1" = 100'

SEE SHEET 1

F.M. 20269

SHEET 2 OF 2 SHEETS
 Title VANOWEN STREET NEAR CANOGA AVENUE
 Right of Way No. 26094
 Order No. A11 81363 Dist. Map 7439, 7466 Div. Index 830
 Clerk's File 102693 Council Dist. 3 Eng. Dist. W. VALLEY
 Plans & Profiles Field Books 27492-1
 Office Work By N.E.R. Cld. *Carver* Supervised By
 Submitted May 10 1962 Div. Engr. *R. H. McRae*
 Submitted 19 1962 Deputy Engr.
 Approved May 10 1962 City Engineer *Paul H. Randall*

R/W 26094