


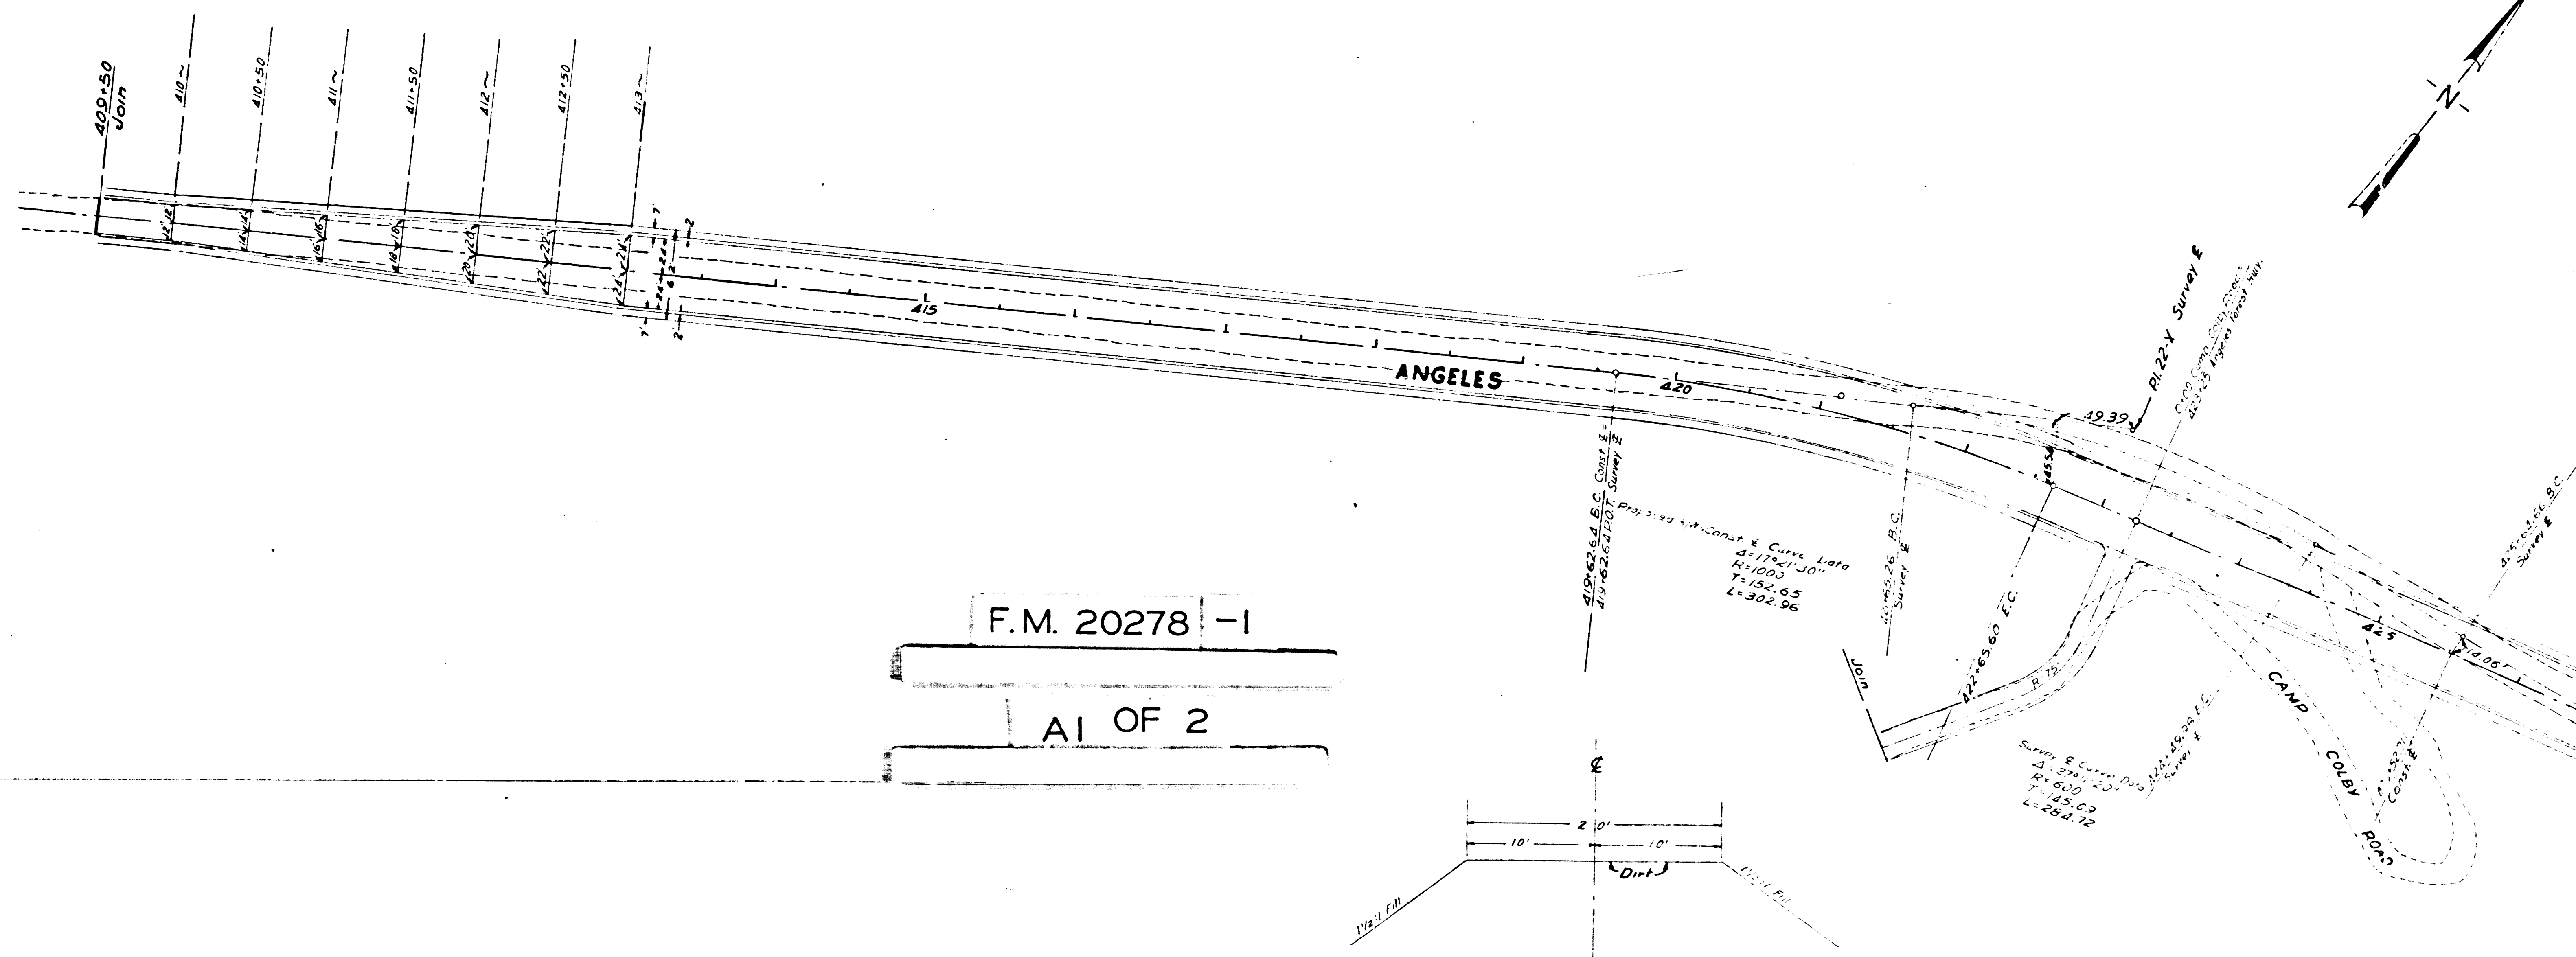
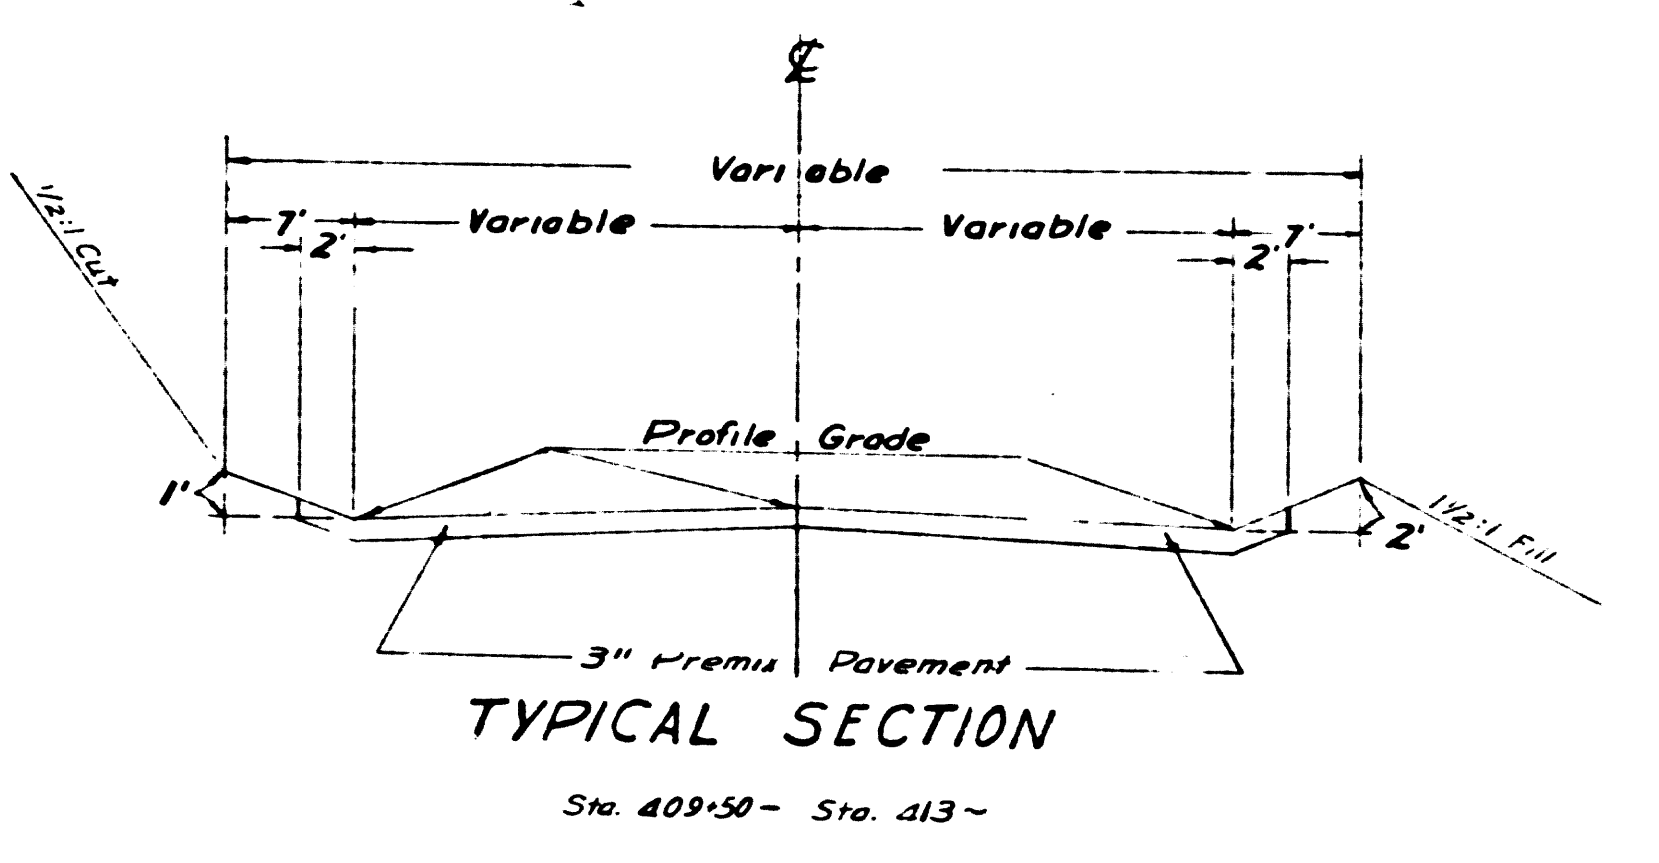
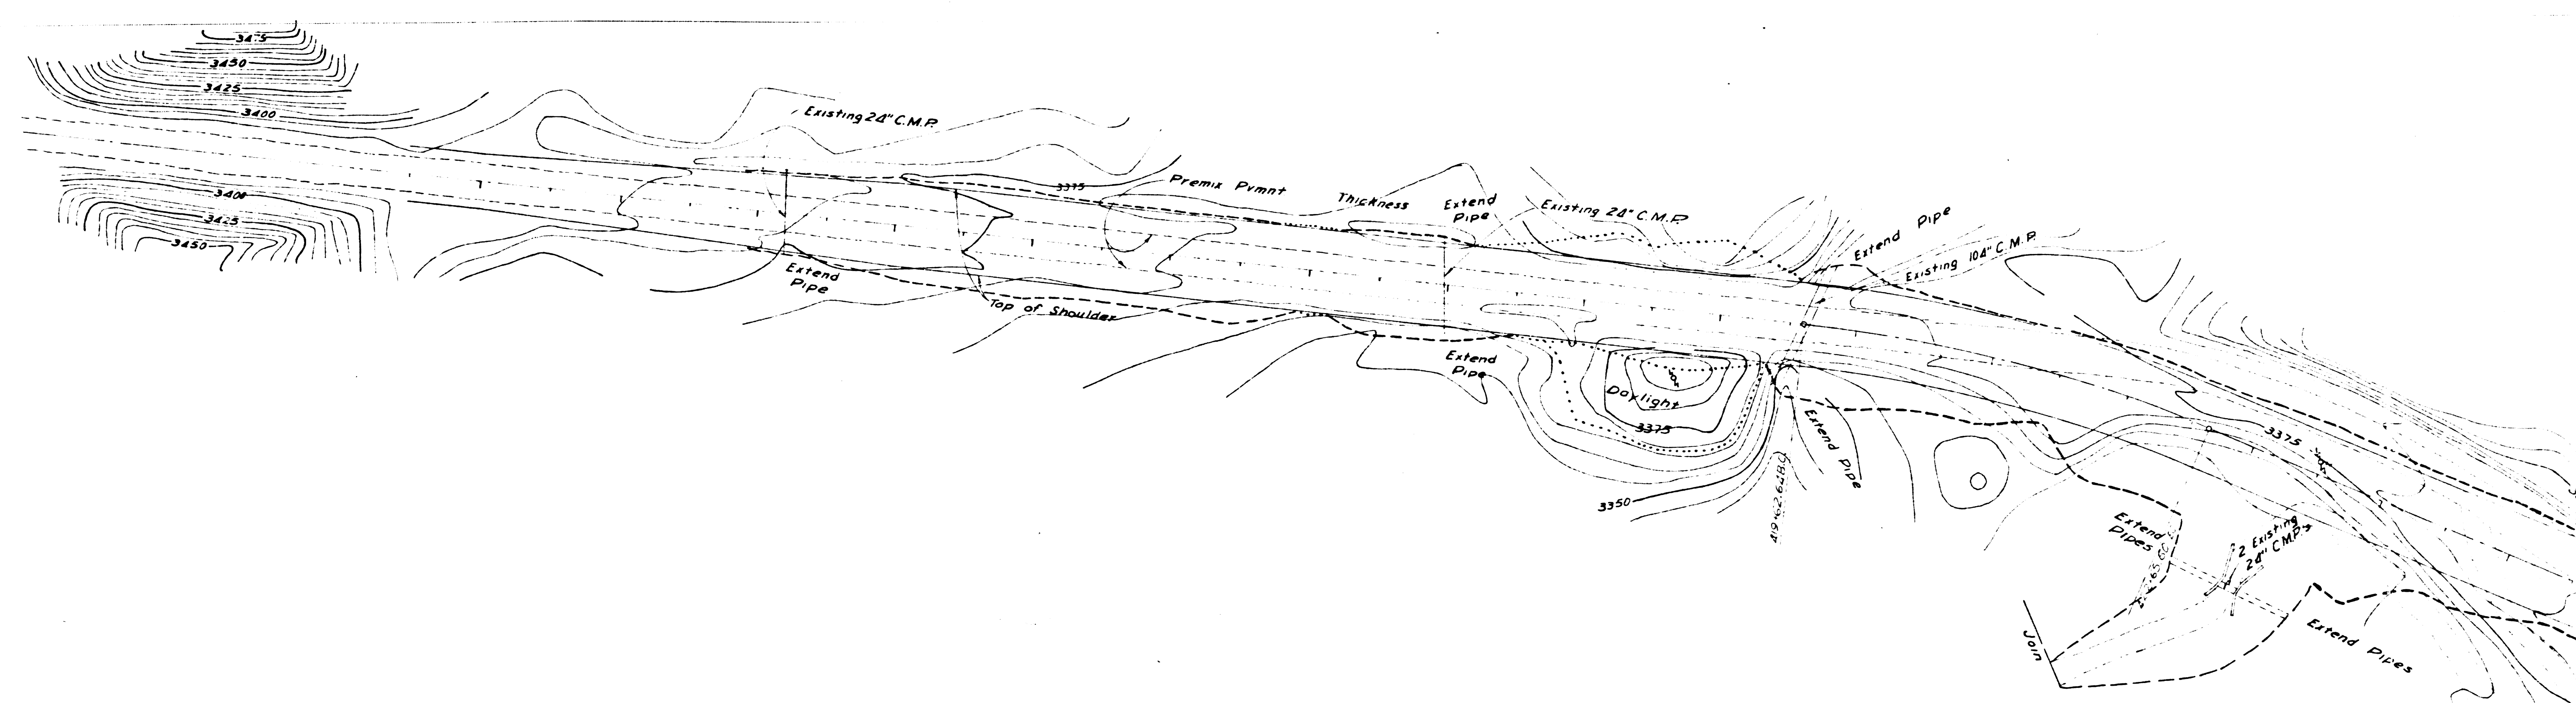


THERE IS NO SATISFACTORY SUBSTITUTE FOR AN ELECTRIC CLEANER. BUY A "KENMORE".

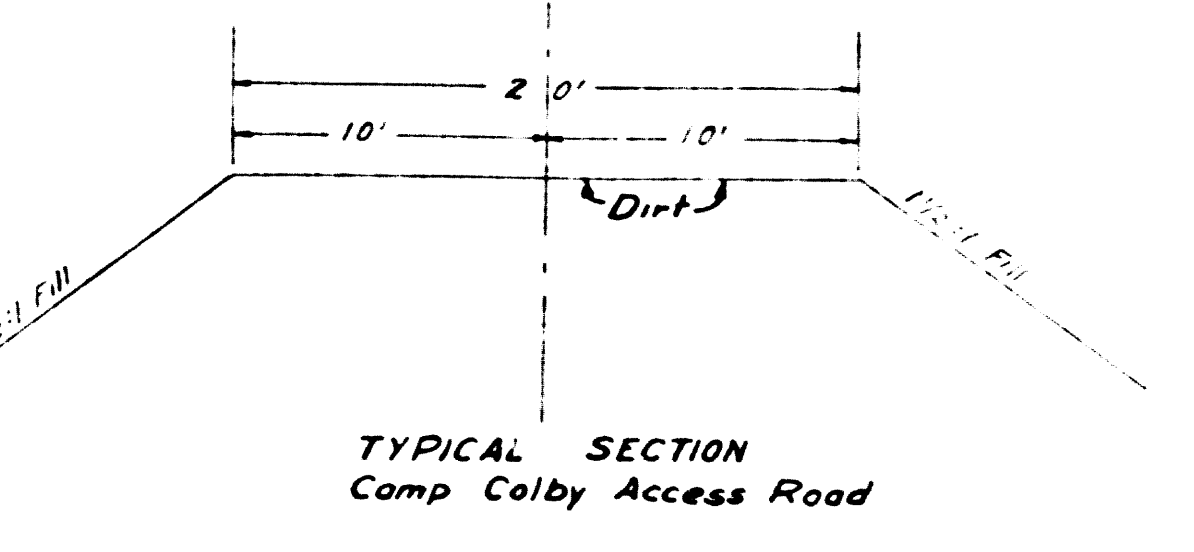

F.M. 20278 -1
 A1 OF 2

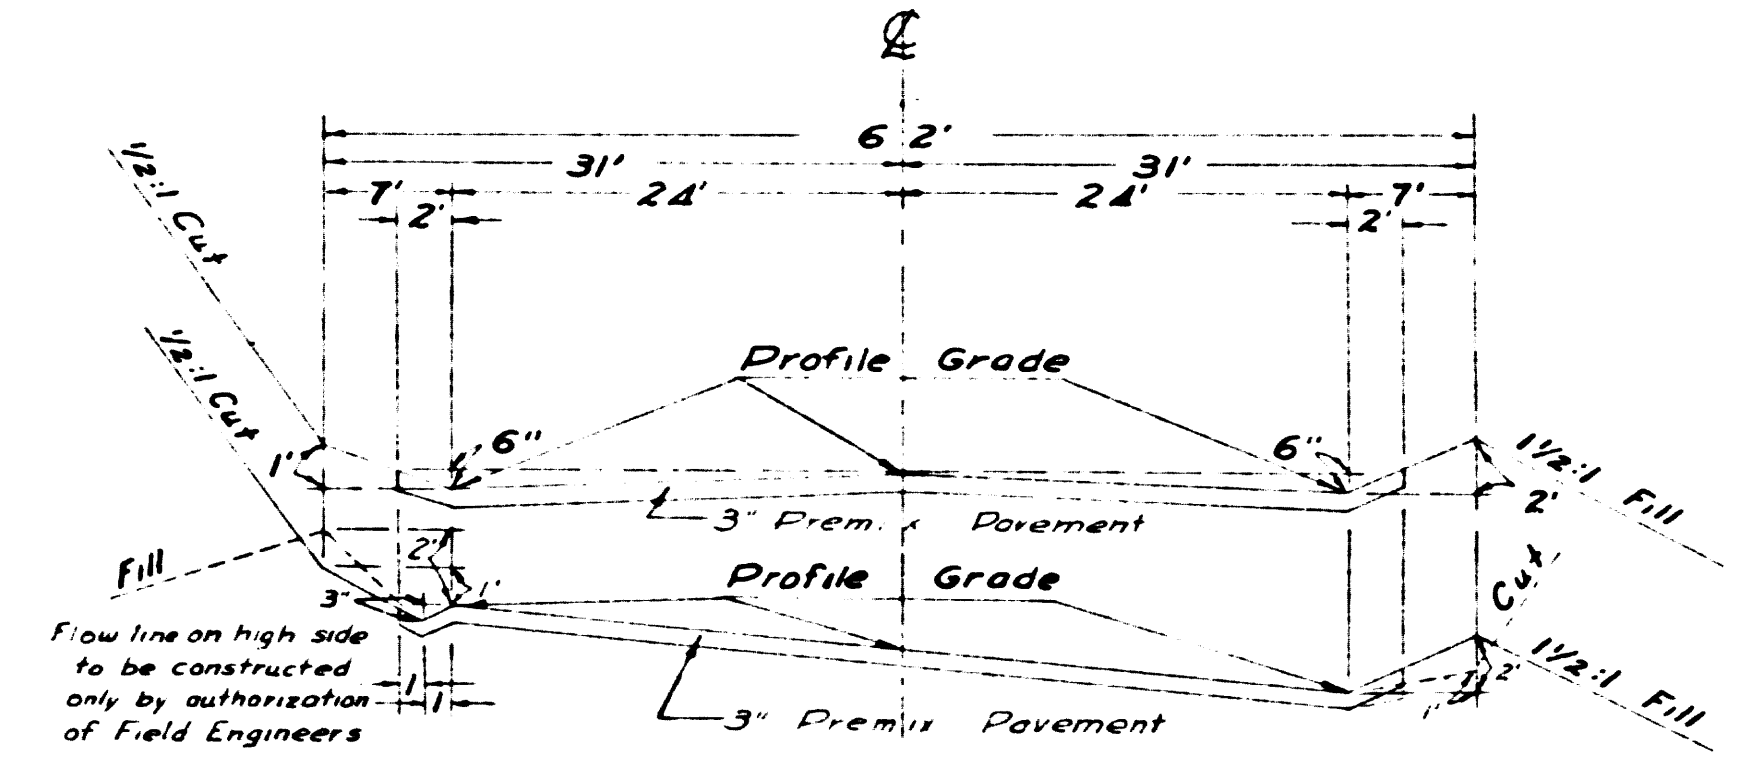

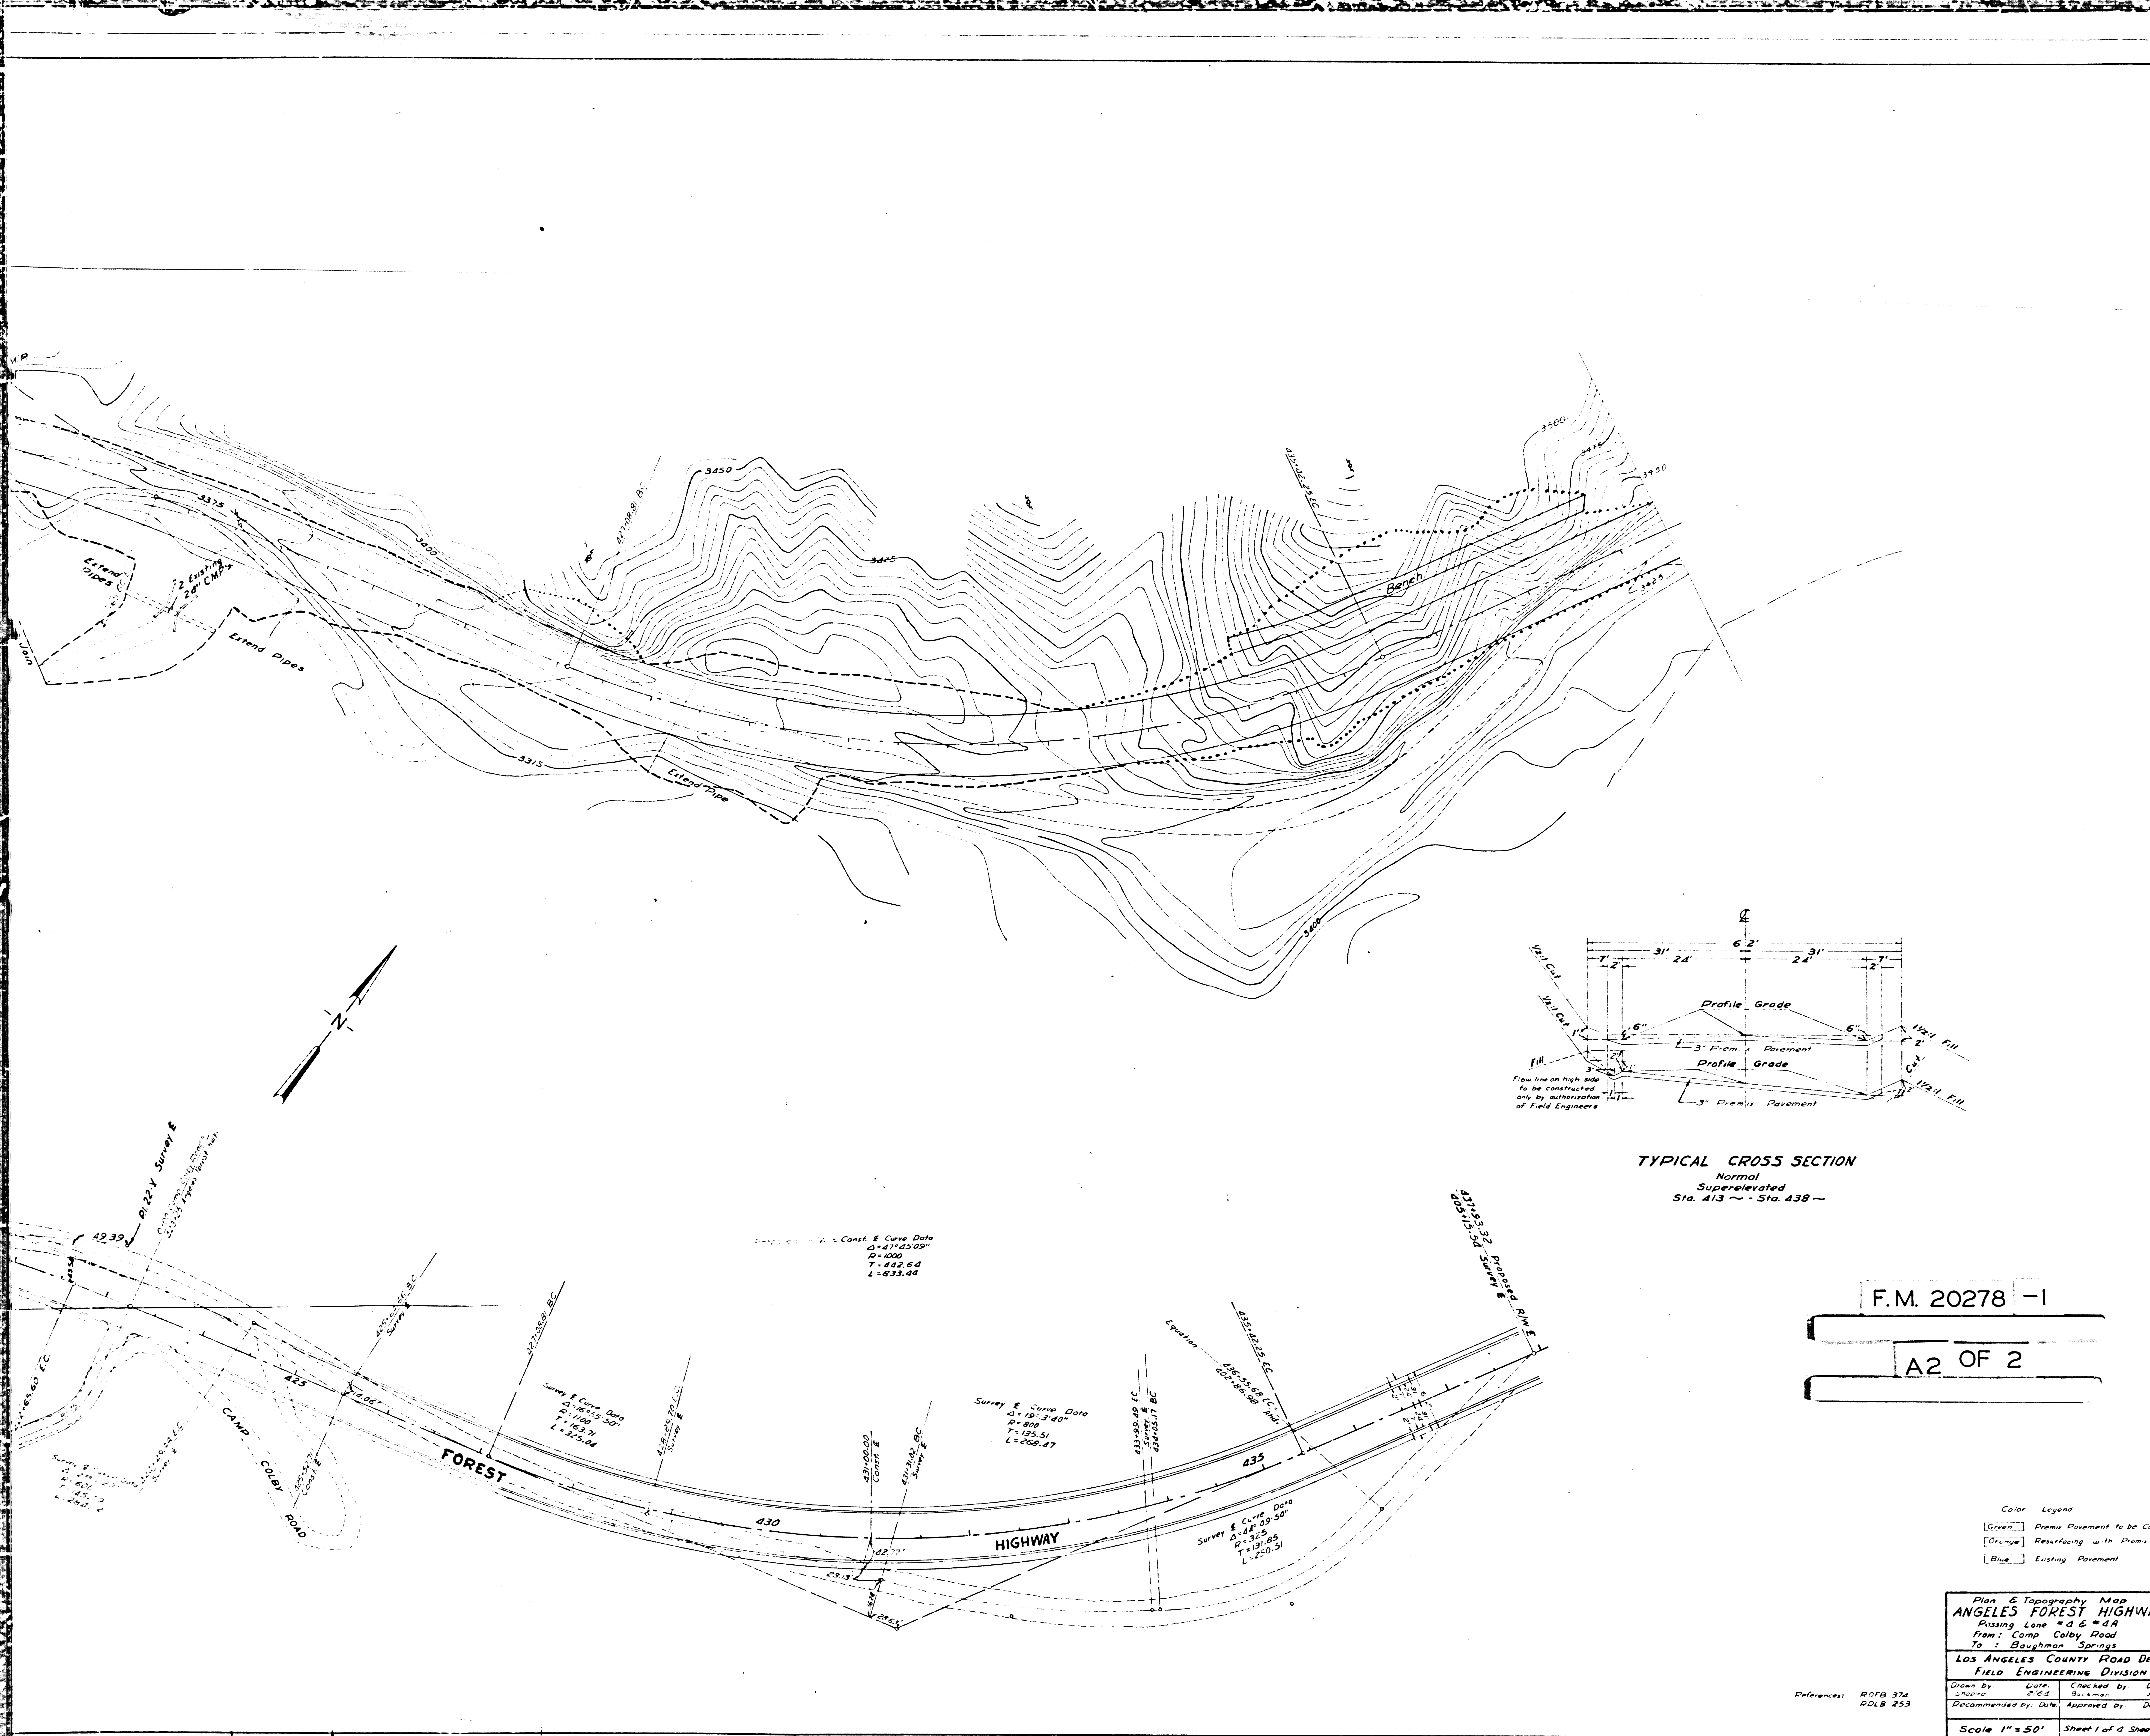

F.M. 20278 -1
A2 OF 2

Color Legend

Green	Premix Pavement to be Const.
Orange	Resurfacing with Premix
Blue	Existing Pavement

Plan & Topography Map
ANGELES FOREST HIGHWAY
Passing Lane # 4 & # 4A
From: Camp Colby Road
To: Baughman Springs
LOS ANGELES COUNTY ROAD DEPT.
FIELD ENGINEERING DIVISION
Drawn by: [Name] Checked by: [Name]
Checked by: [Name] Approved by: [Name]
Scale 1"=50' Sheet 1 of 2 Sheets

THERE IS NO SATISFACTORY SUBSTITUTE FOR AN ELECTRIC CLEANER BUY A KENMORE