


80

PARKWAY

ARROYO


80

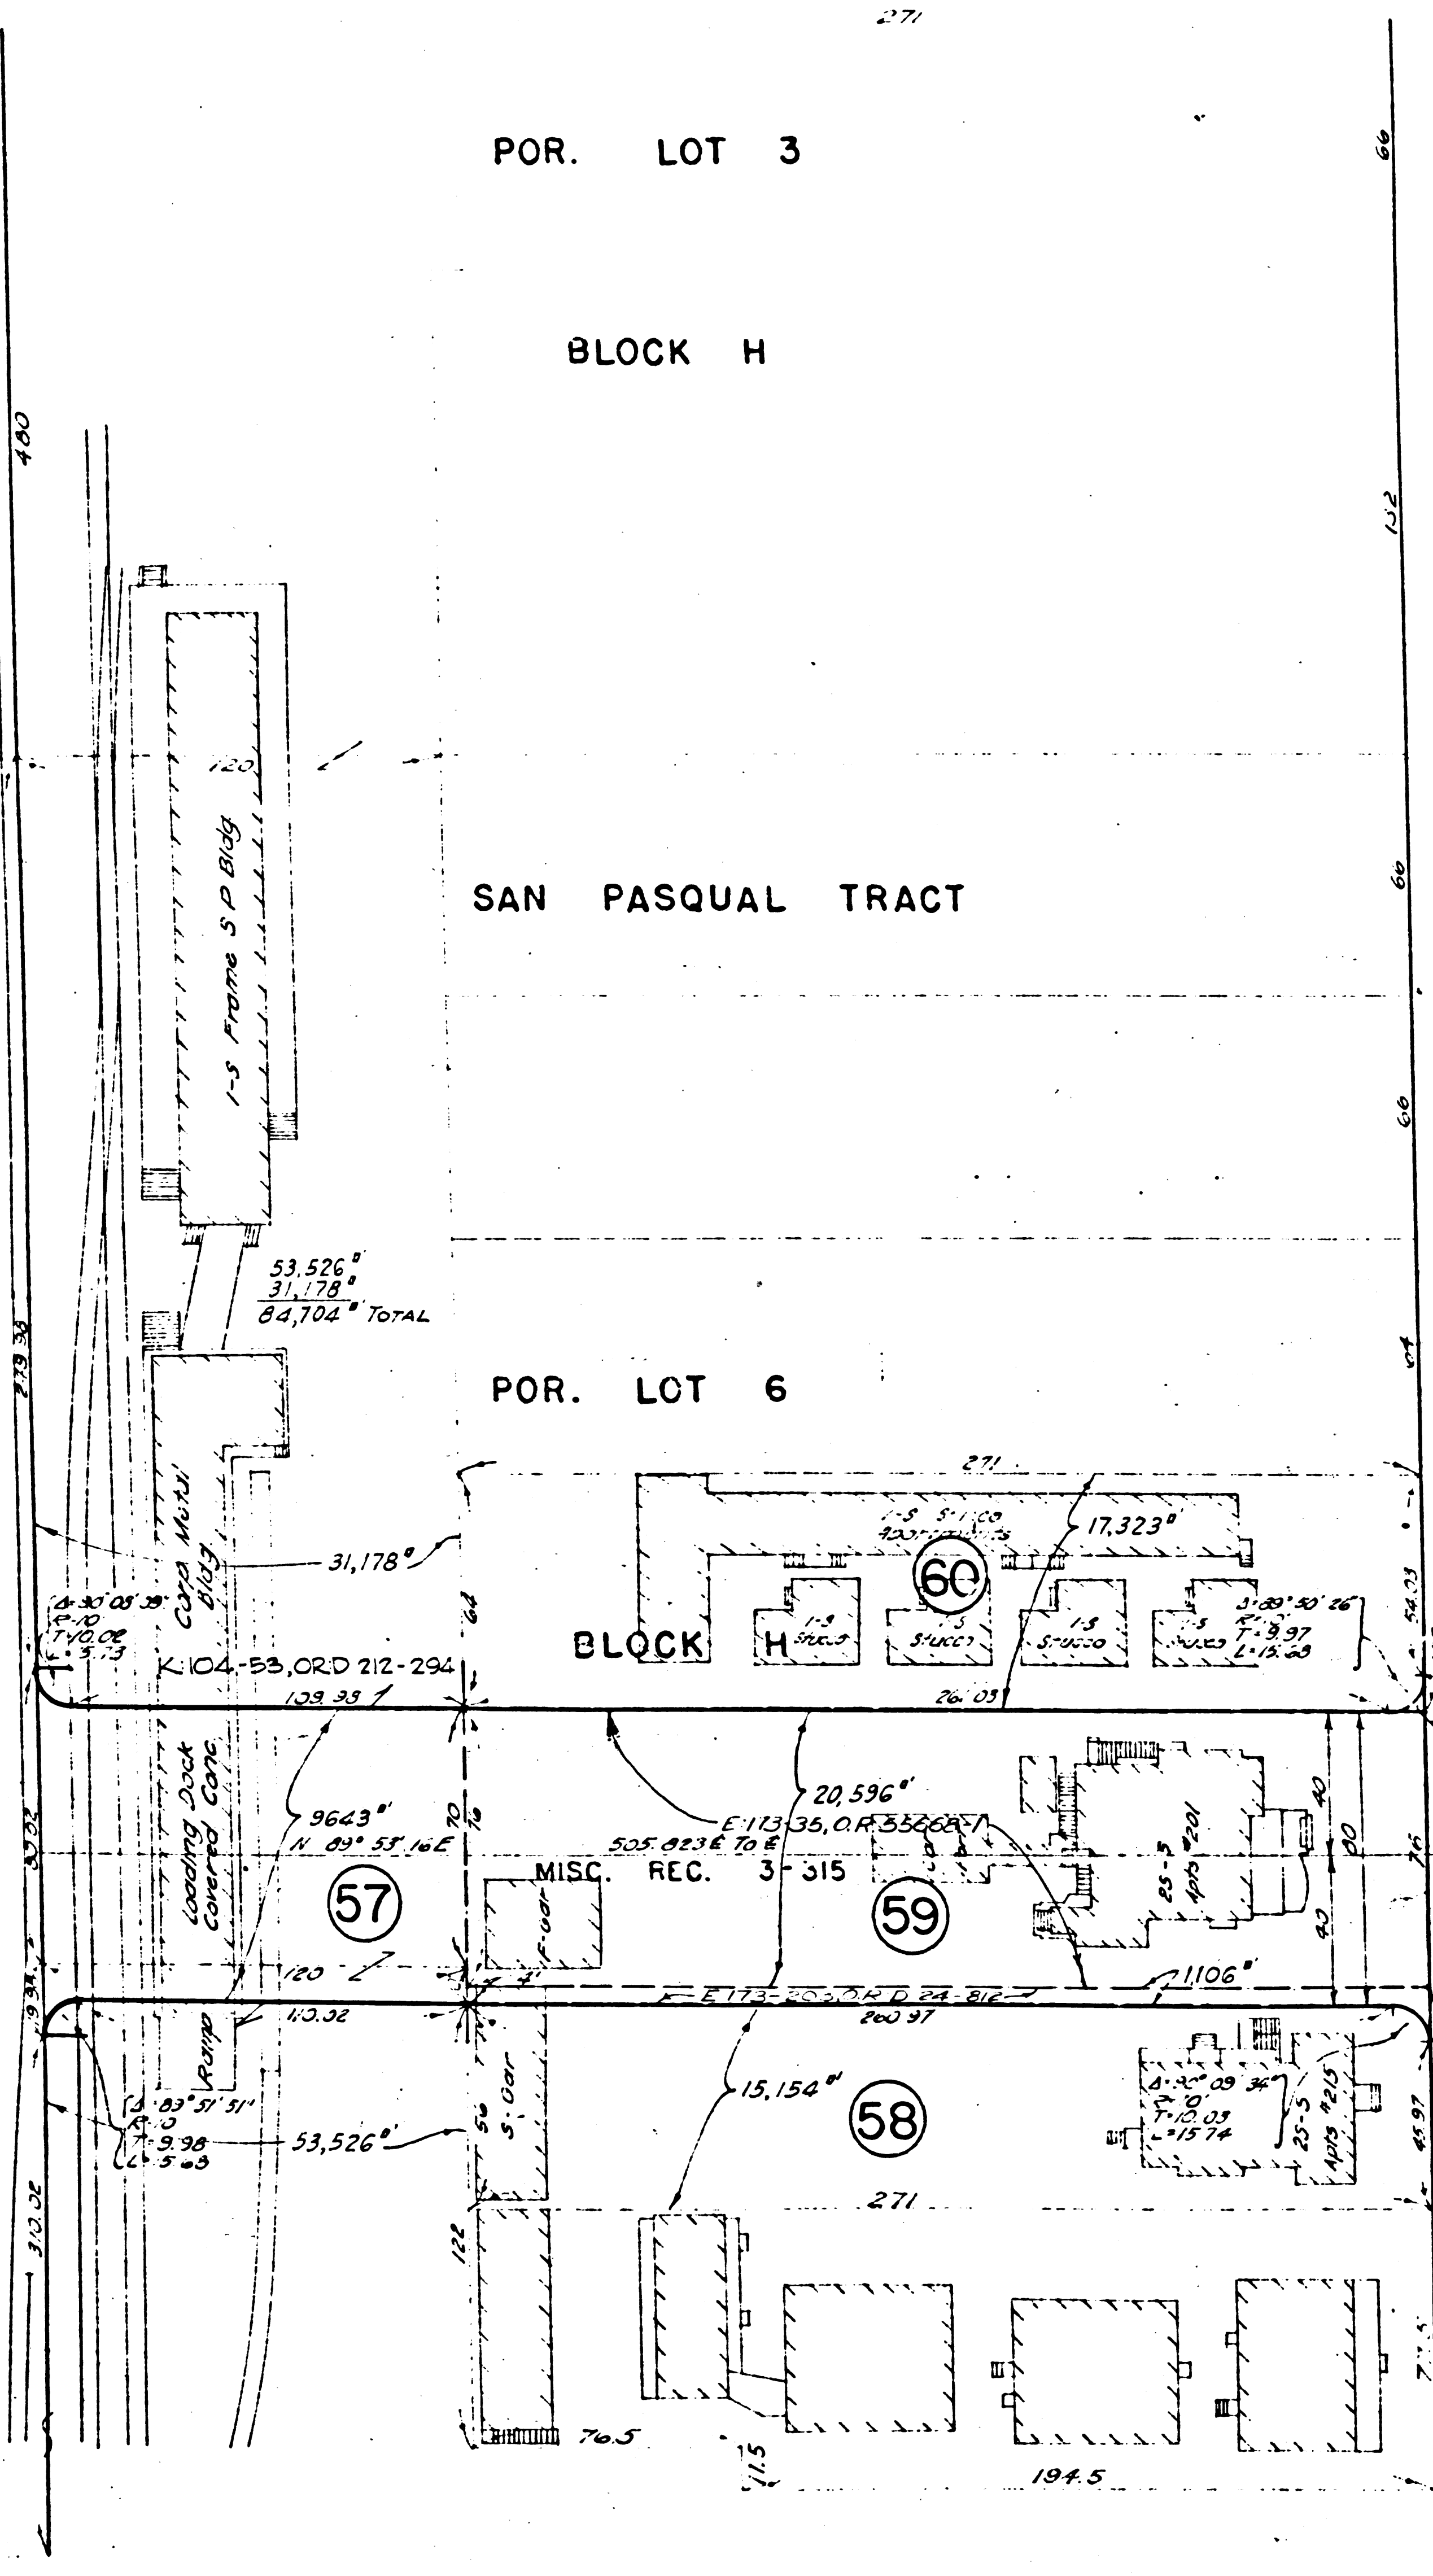













78

AVENUE



MARENGO

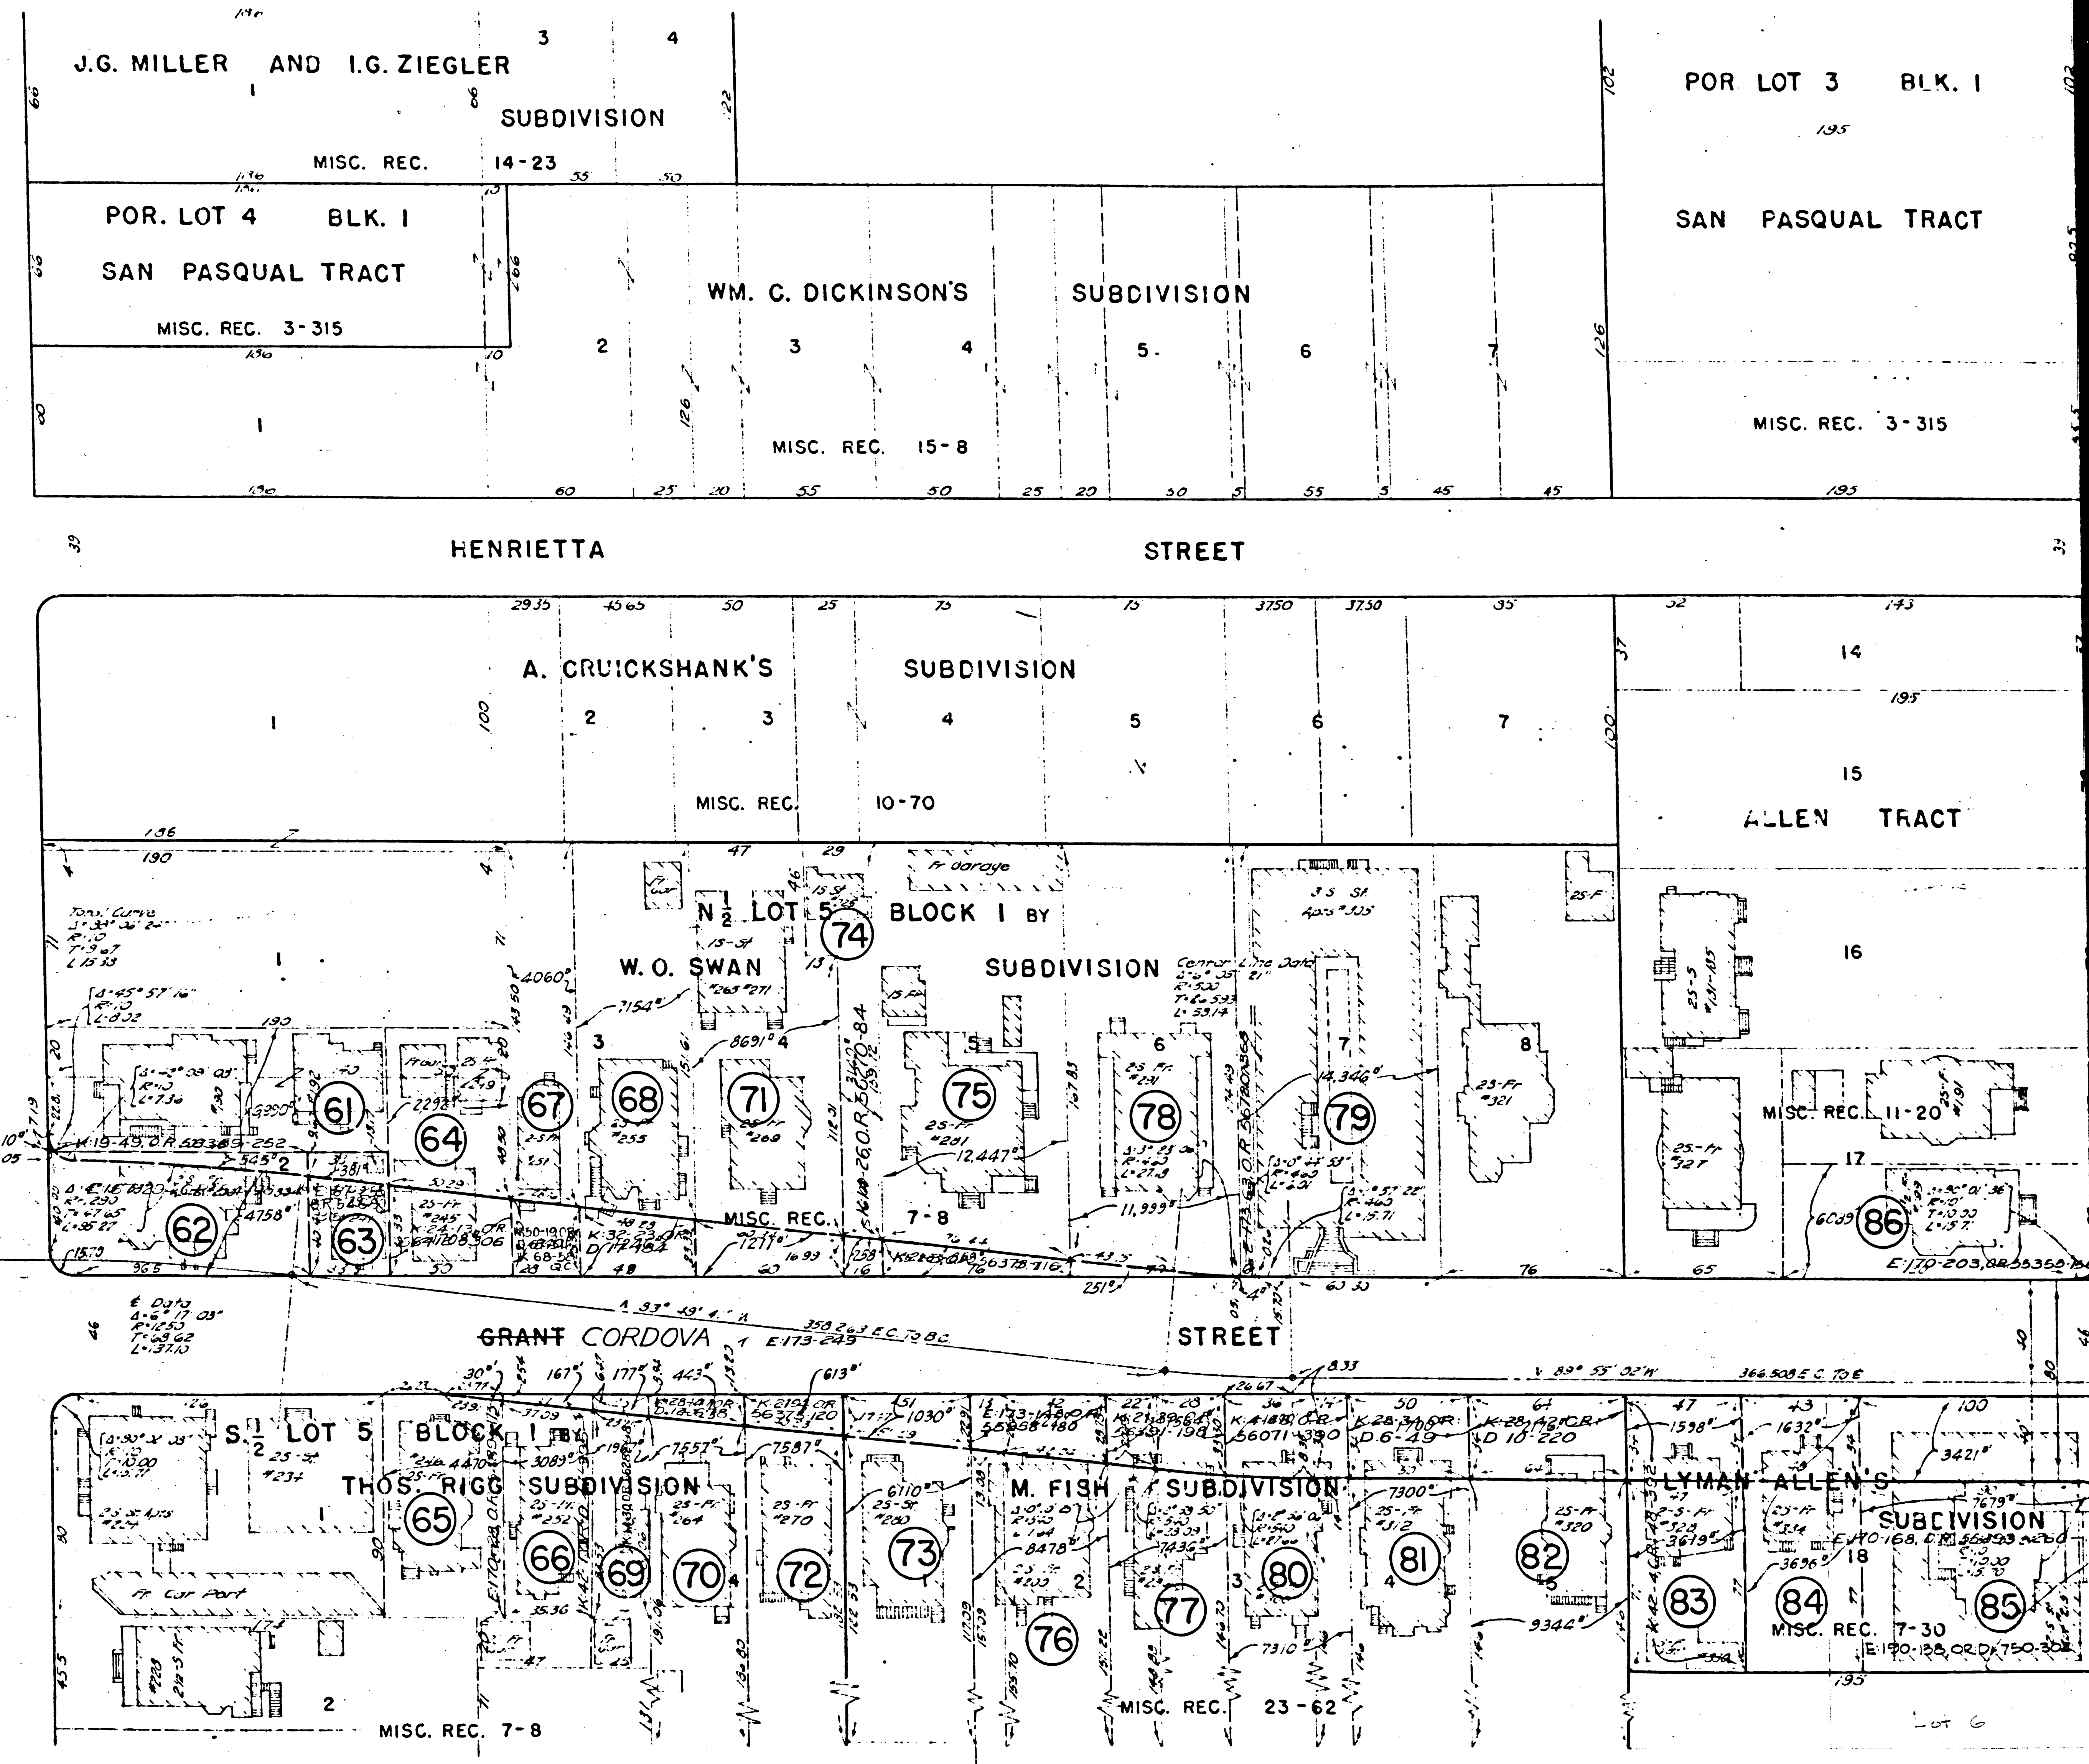

F.M. 20088-1
A1 OF A3

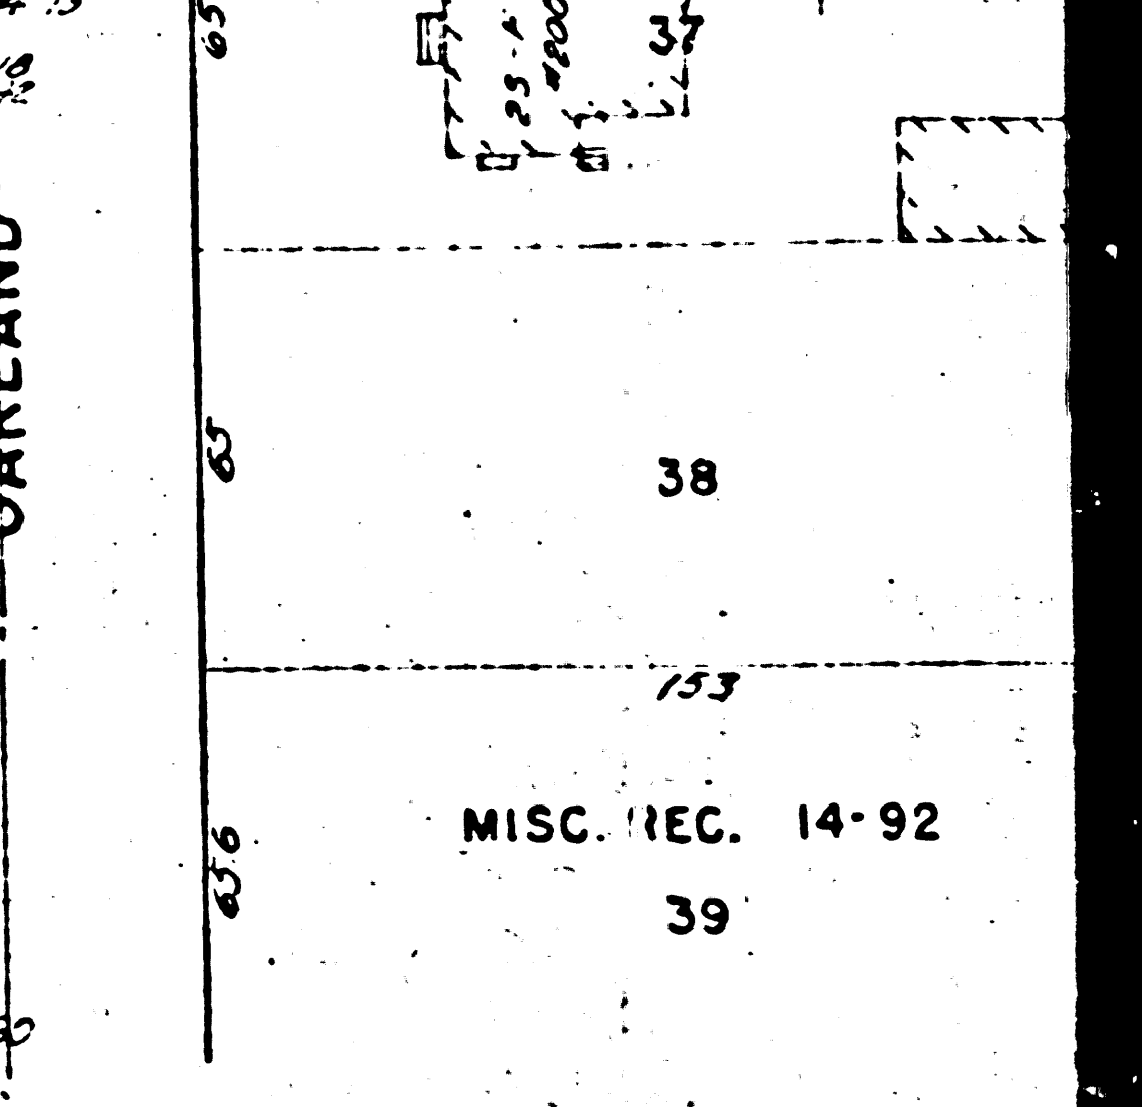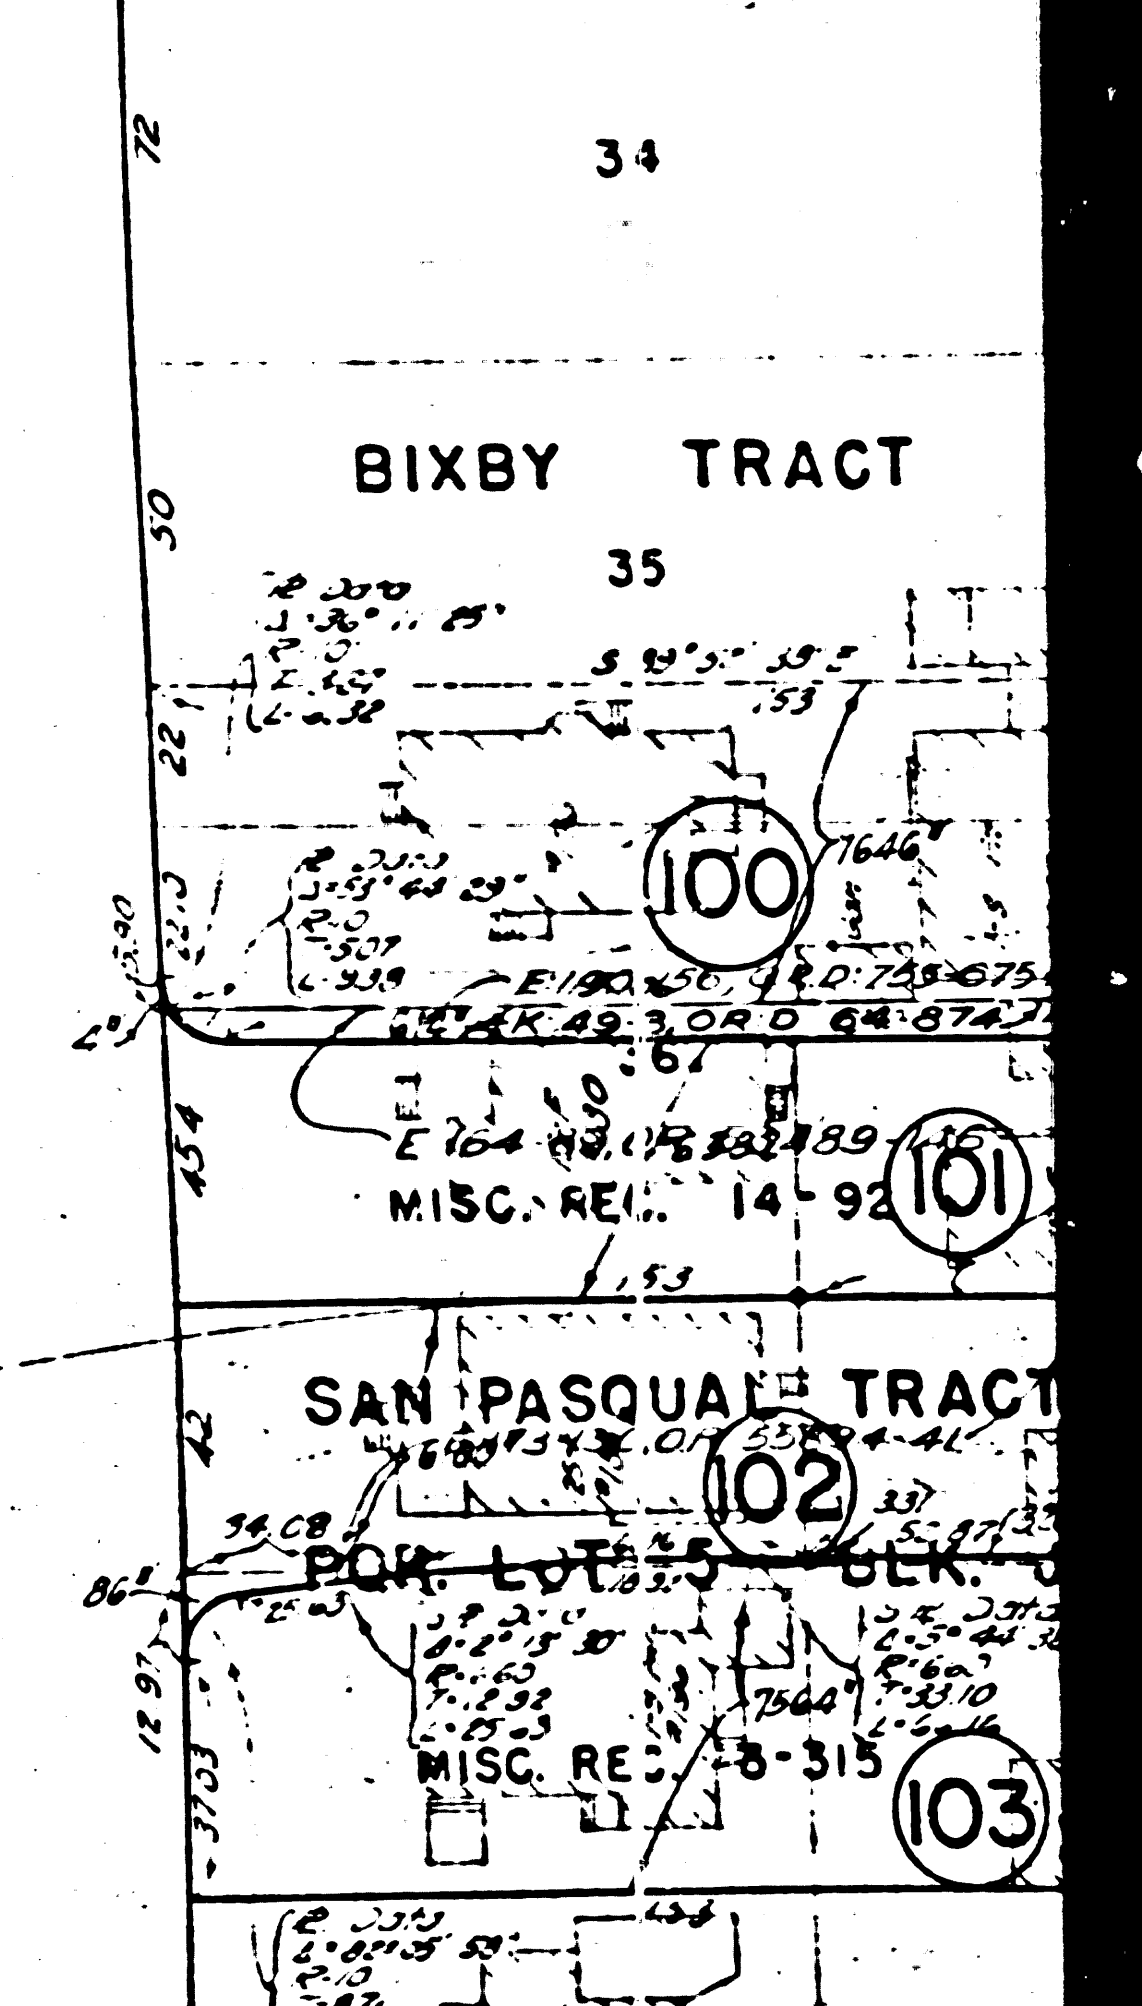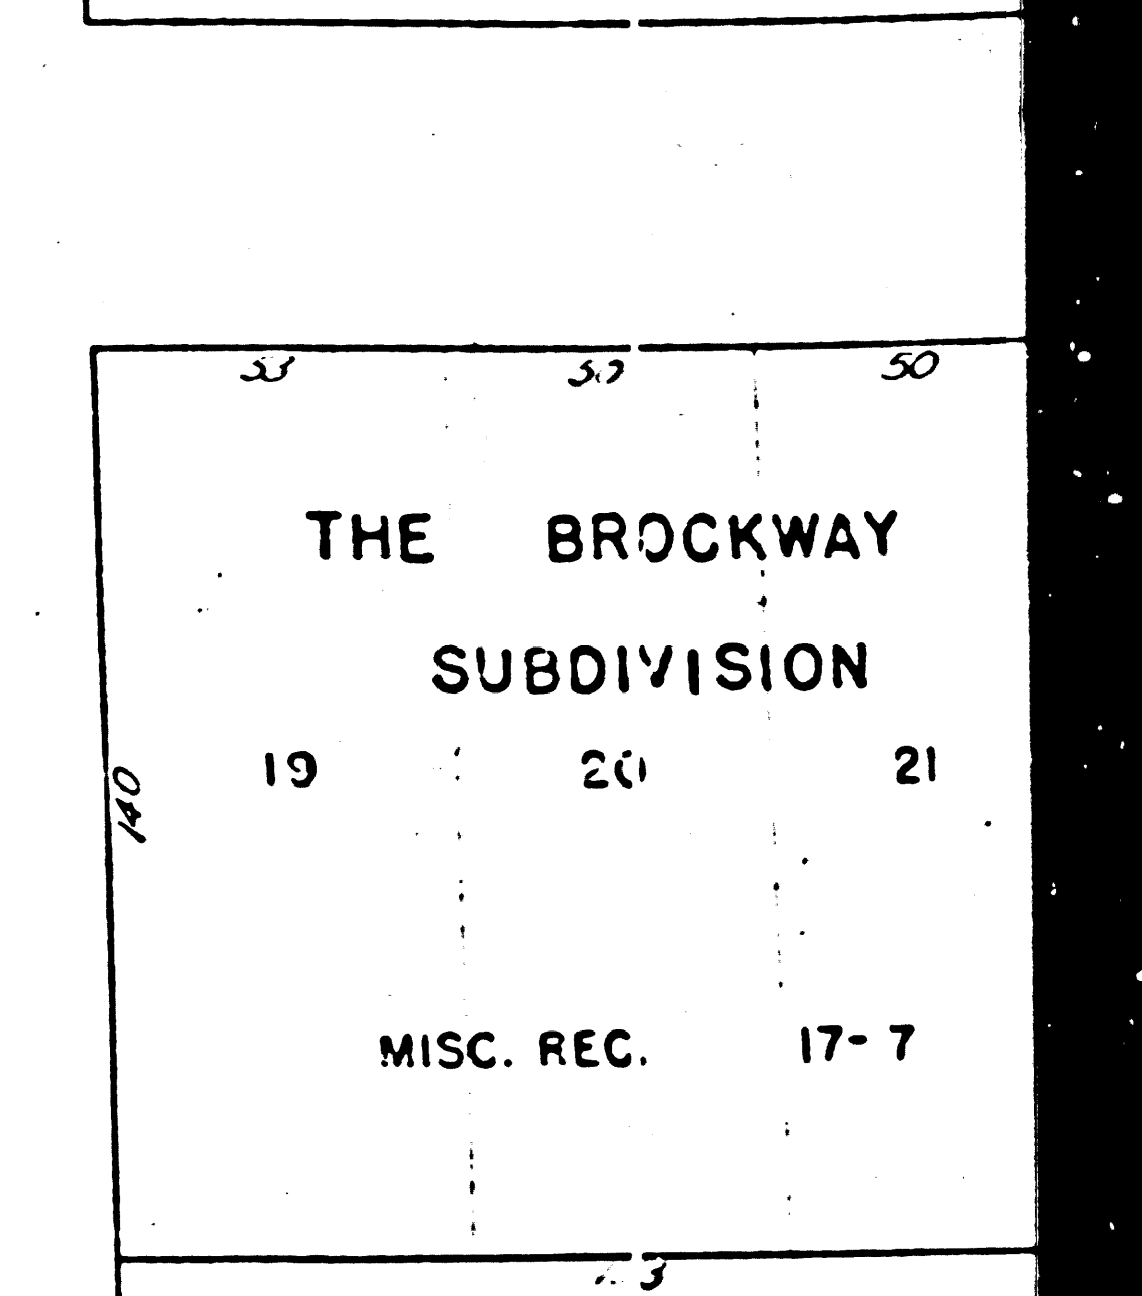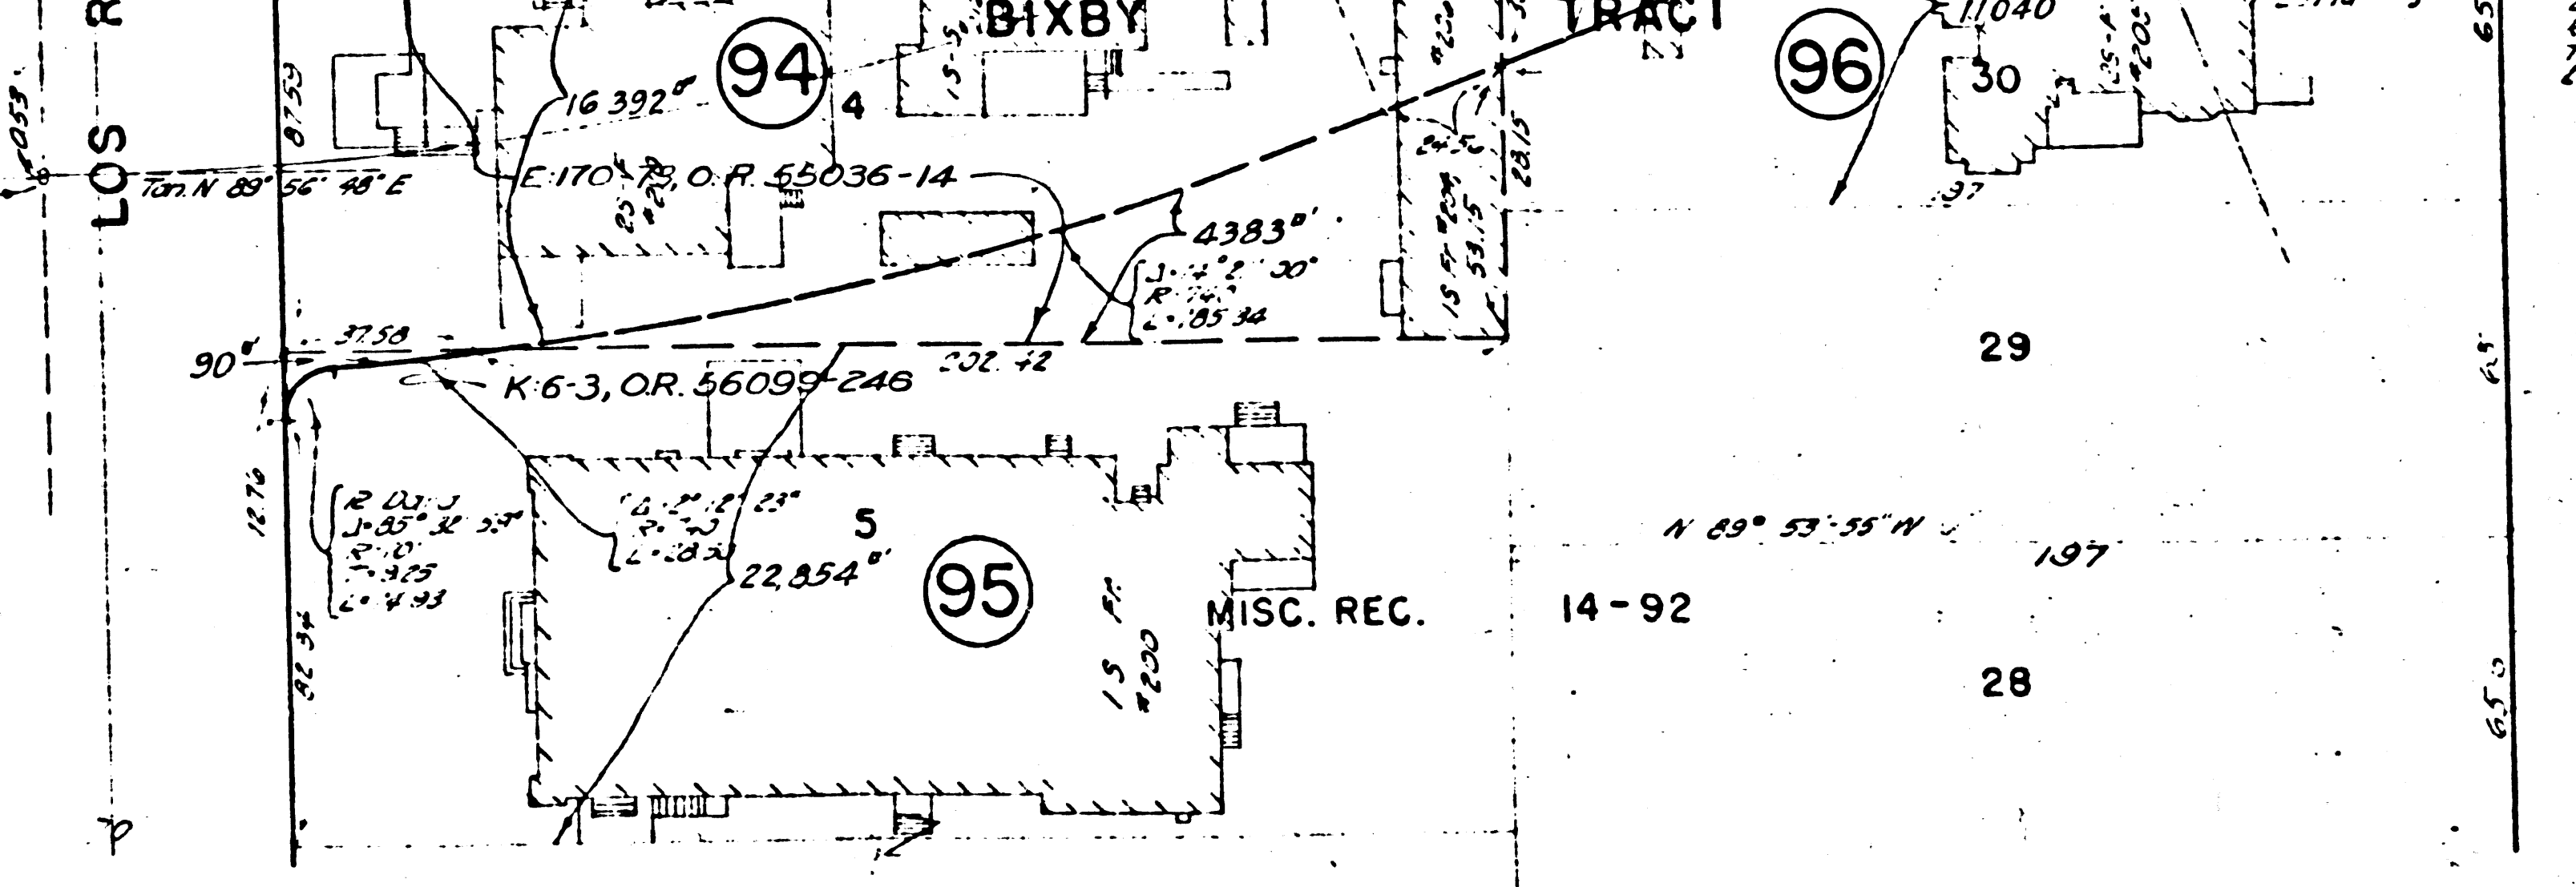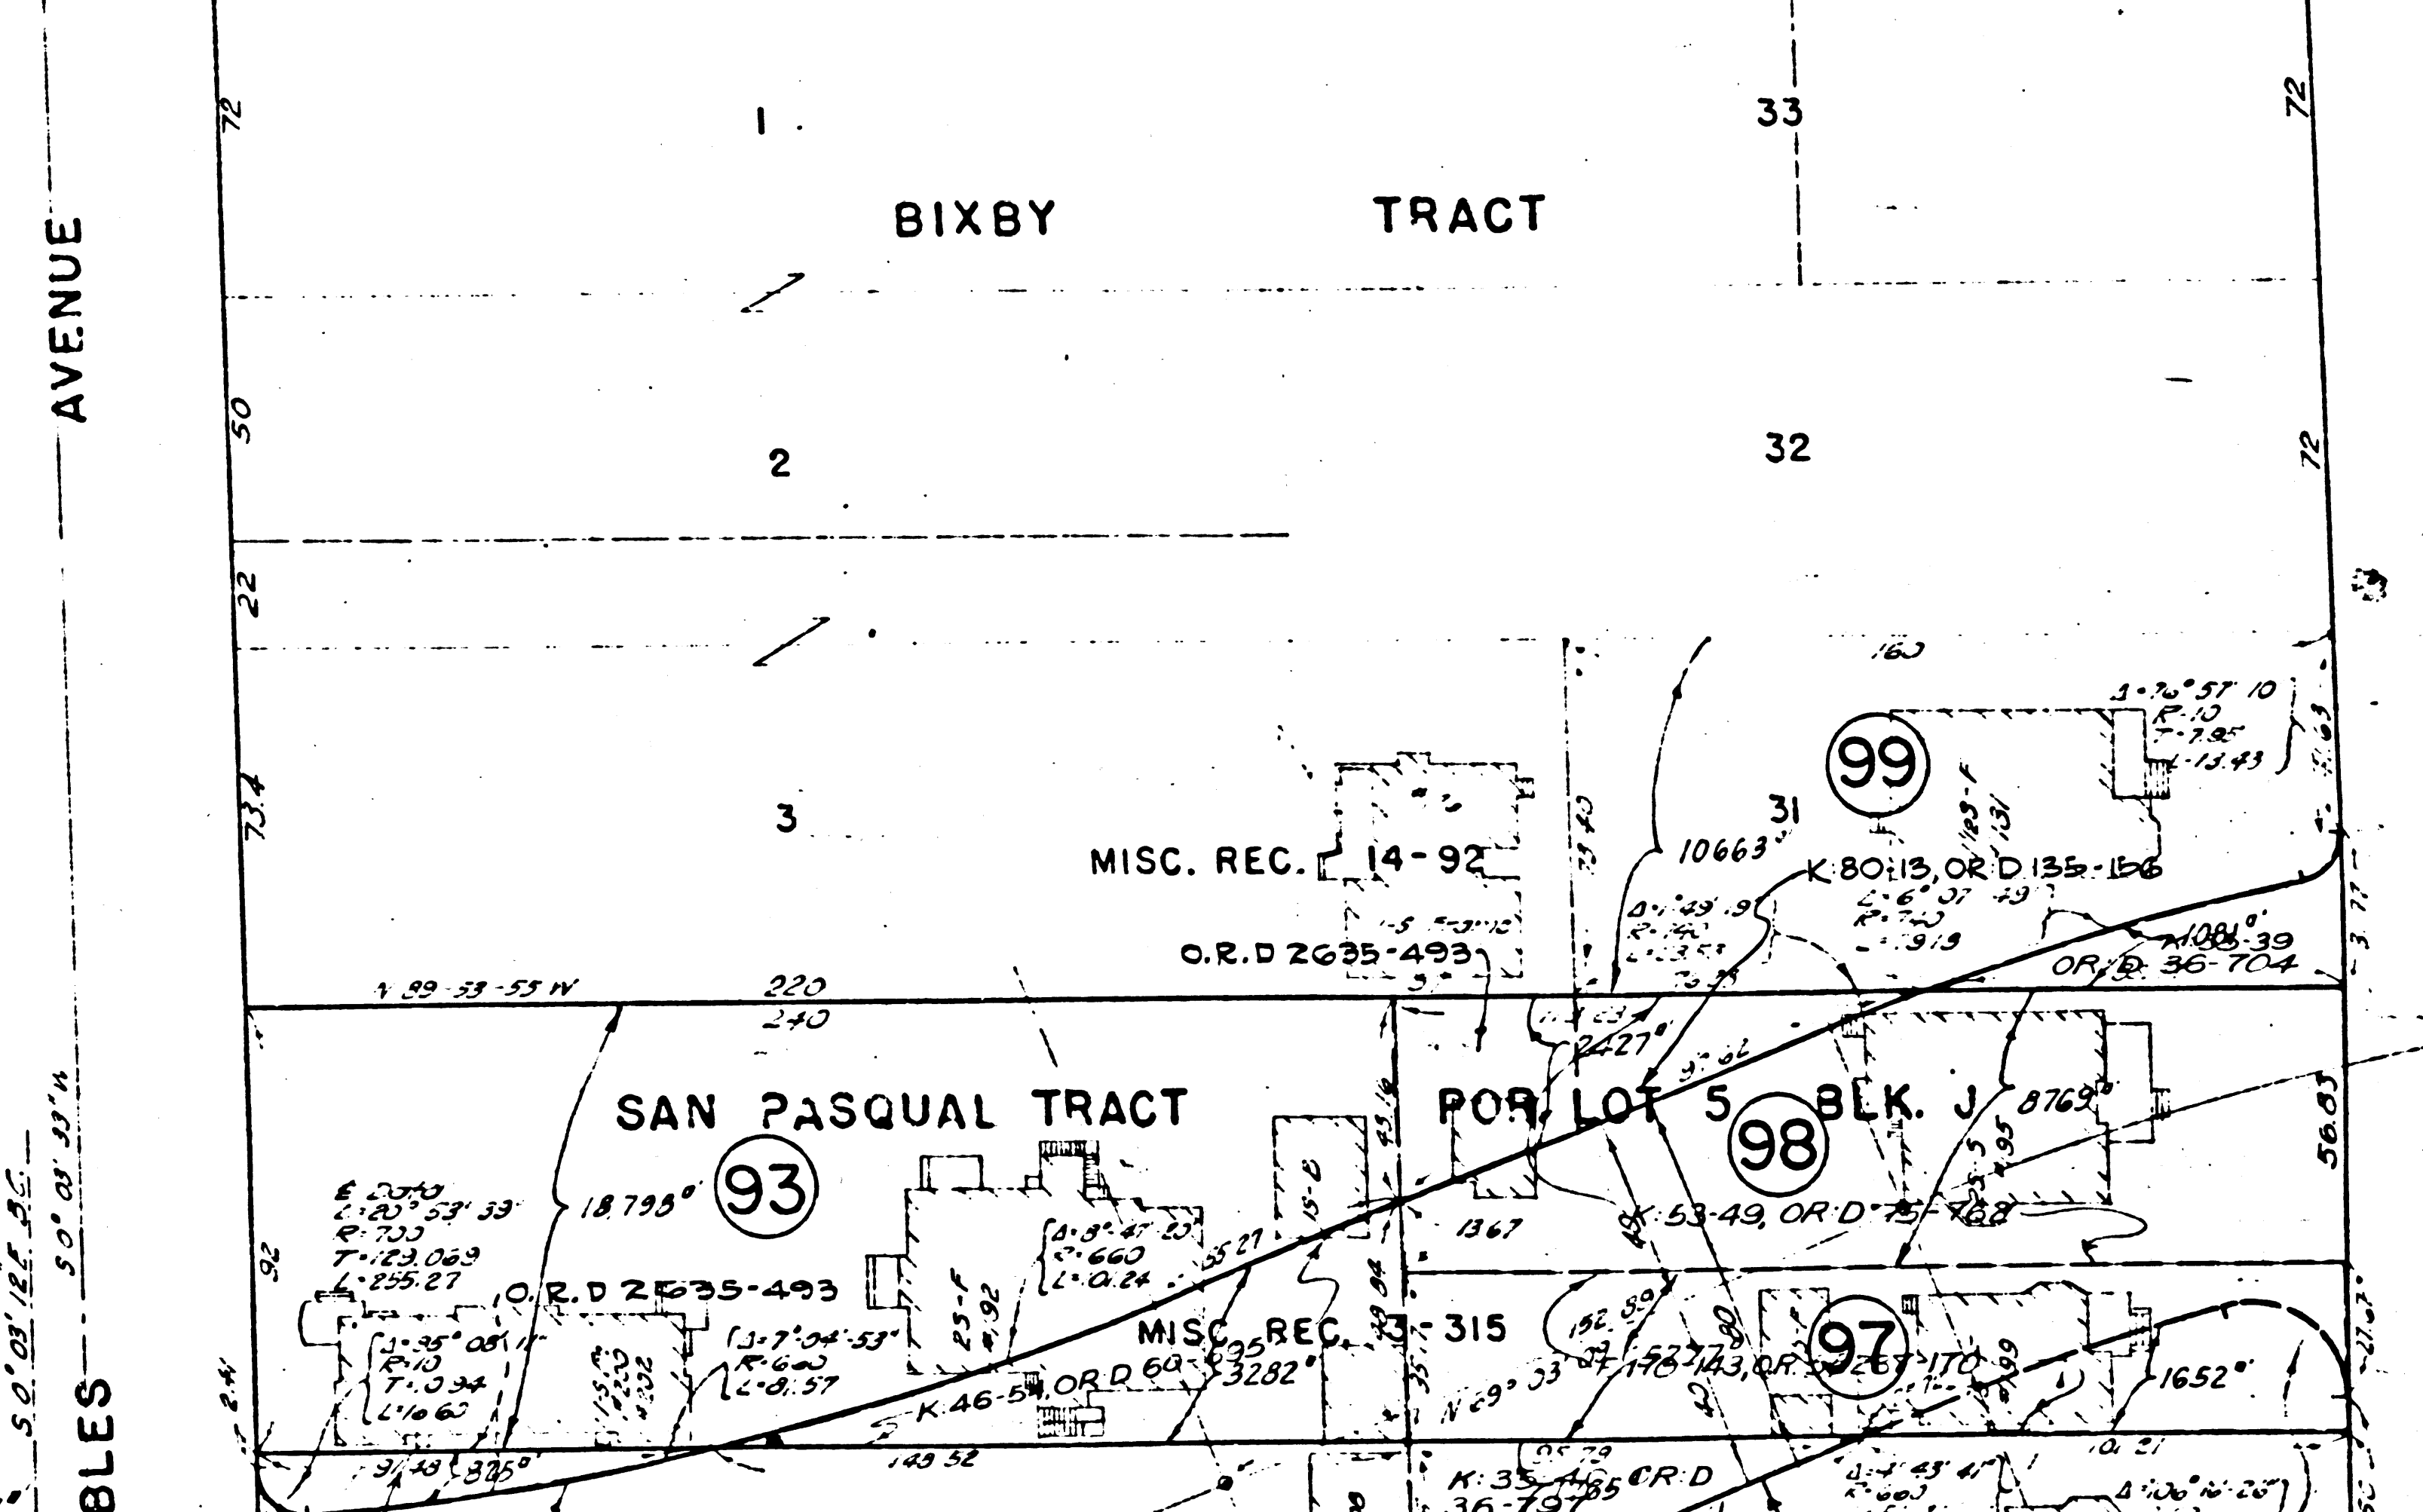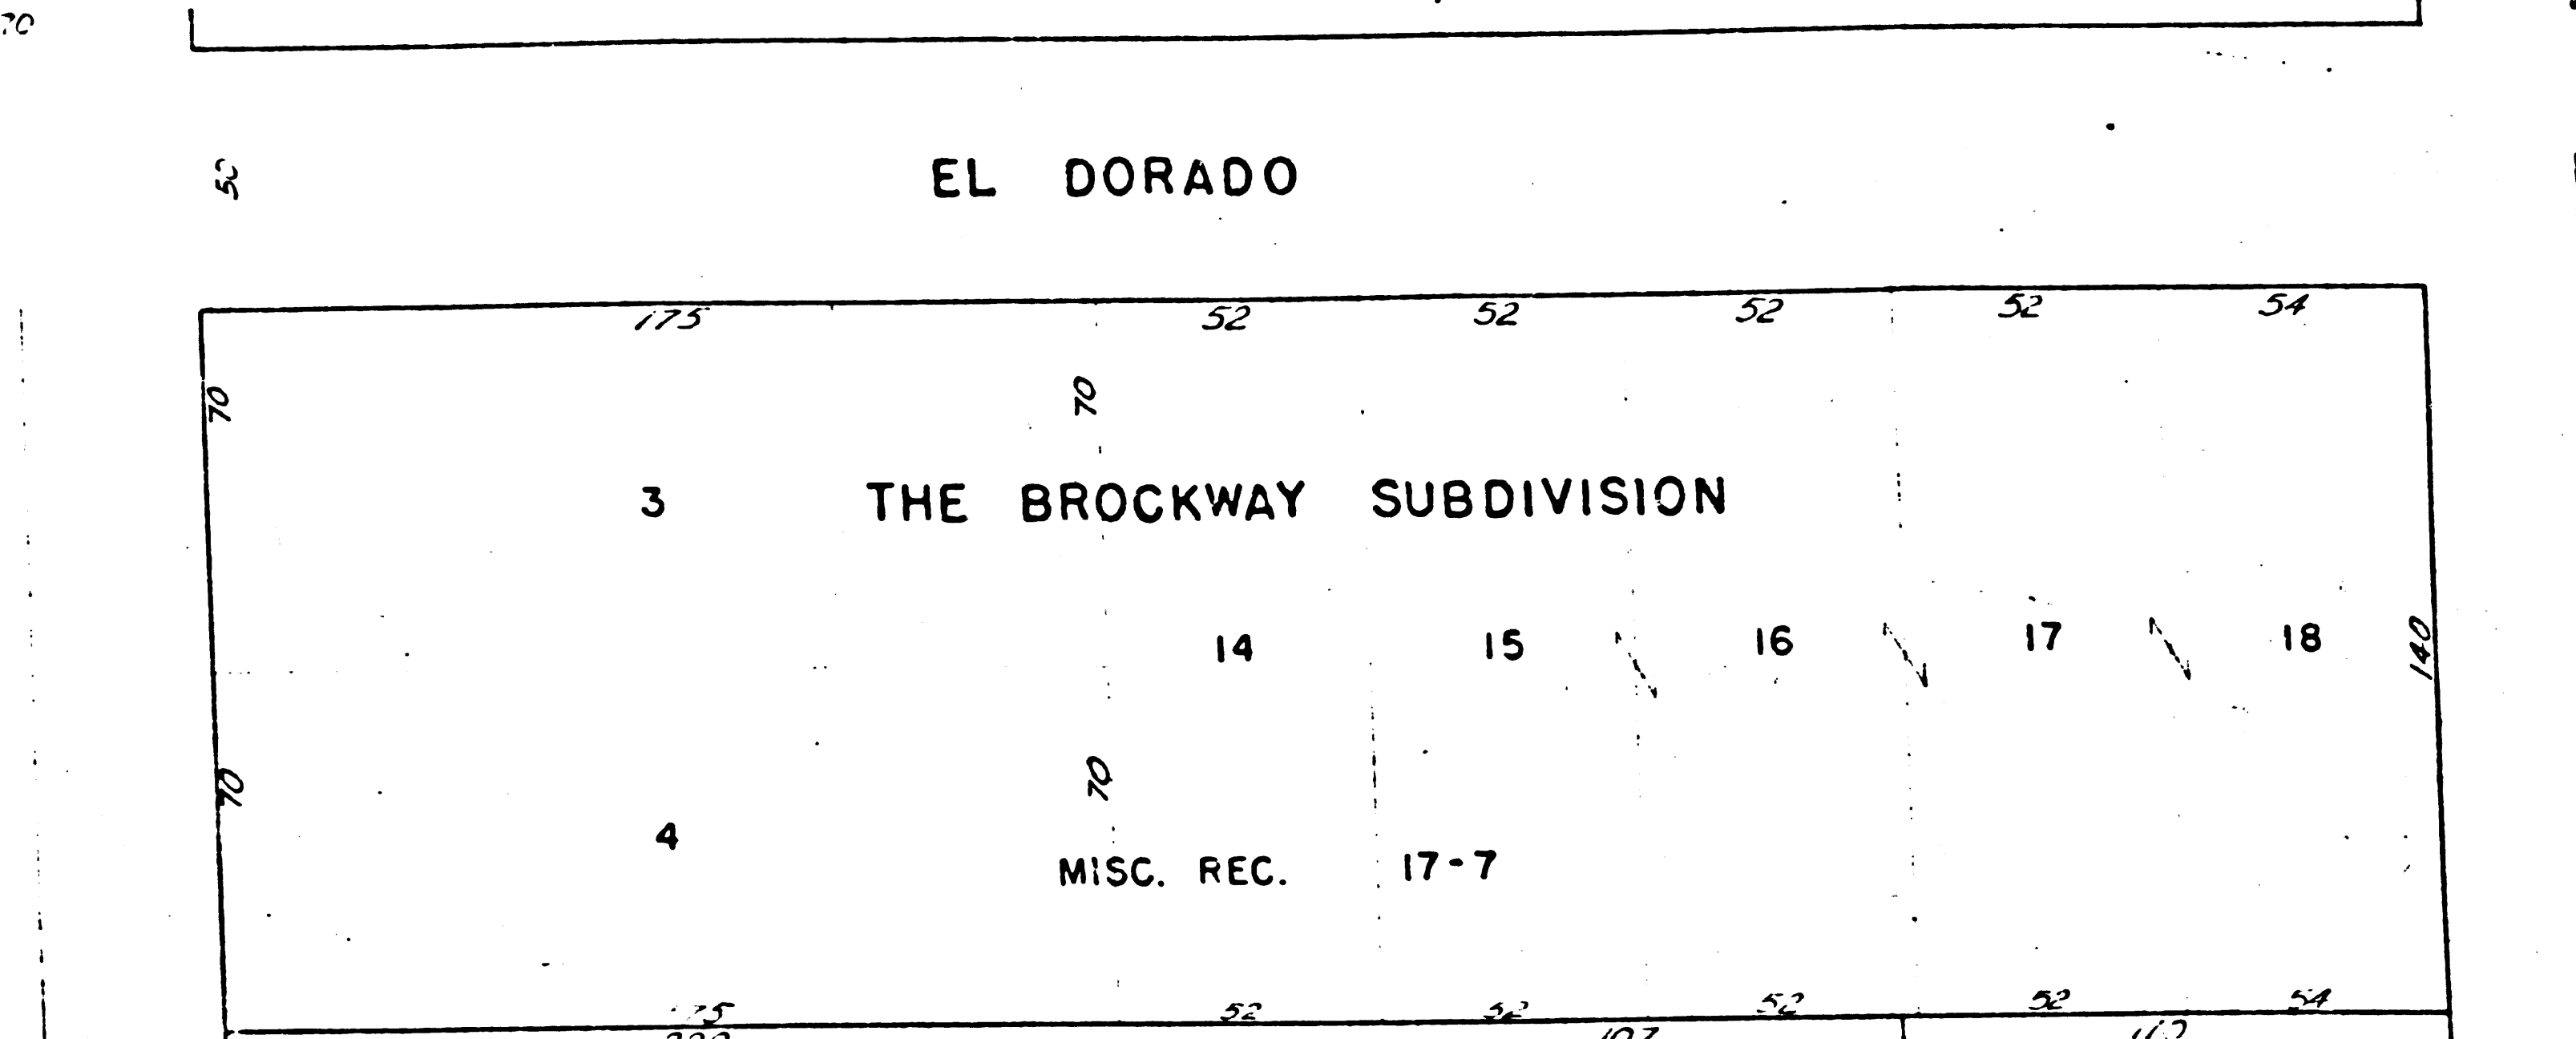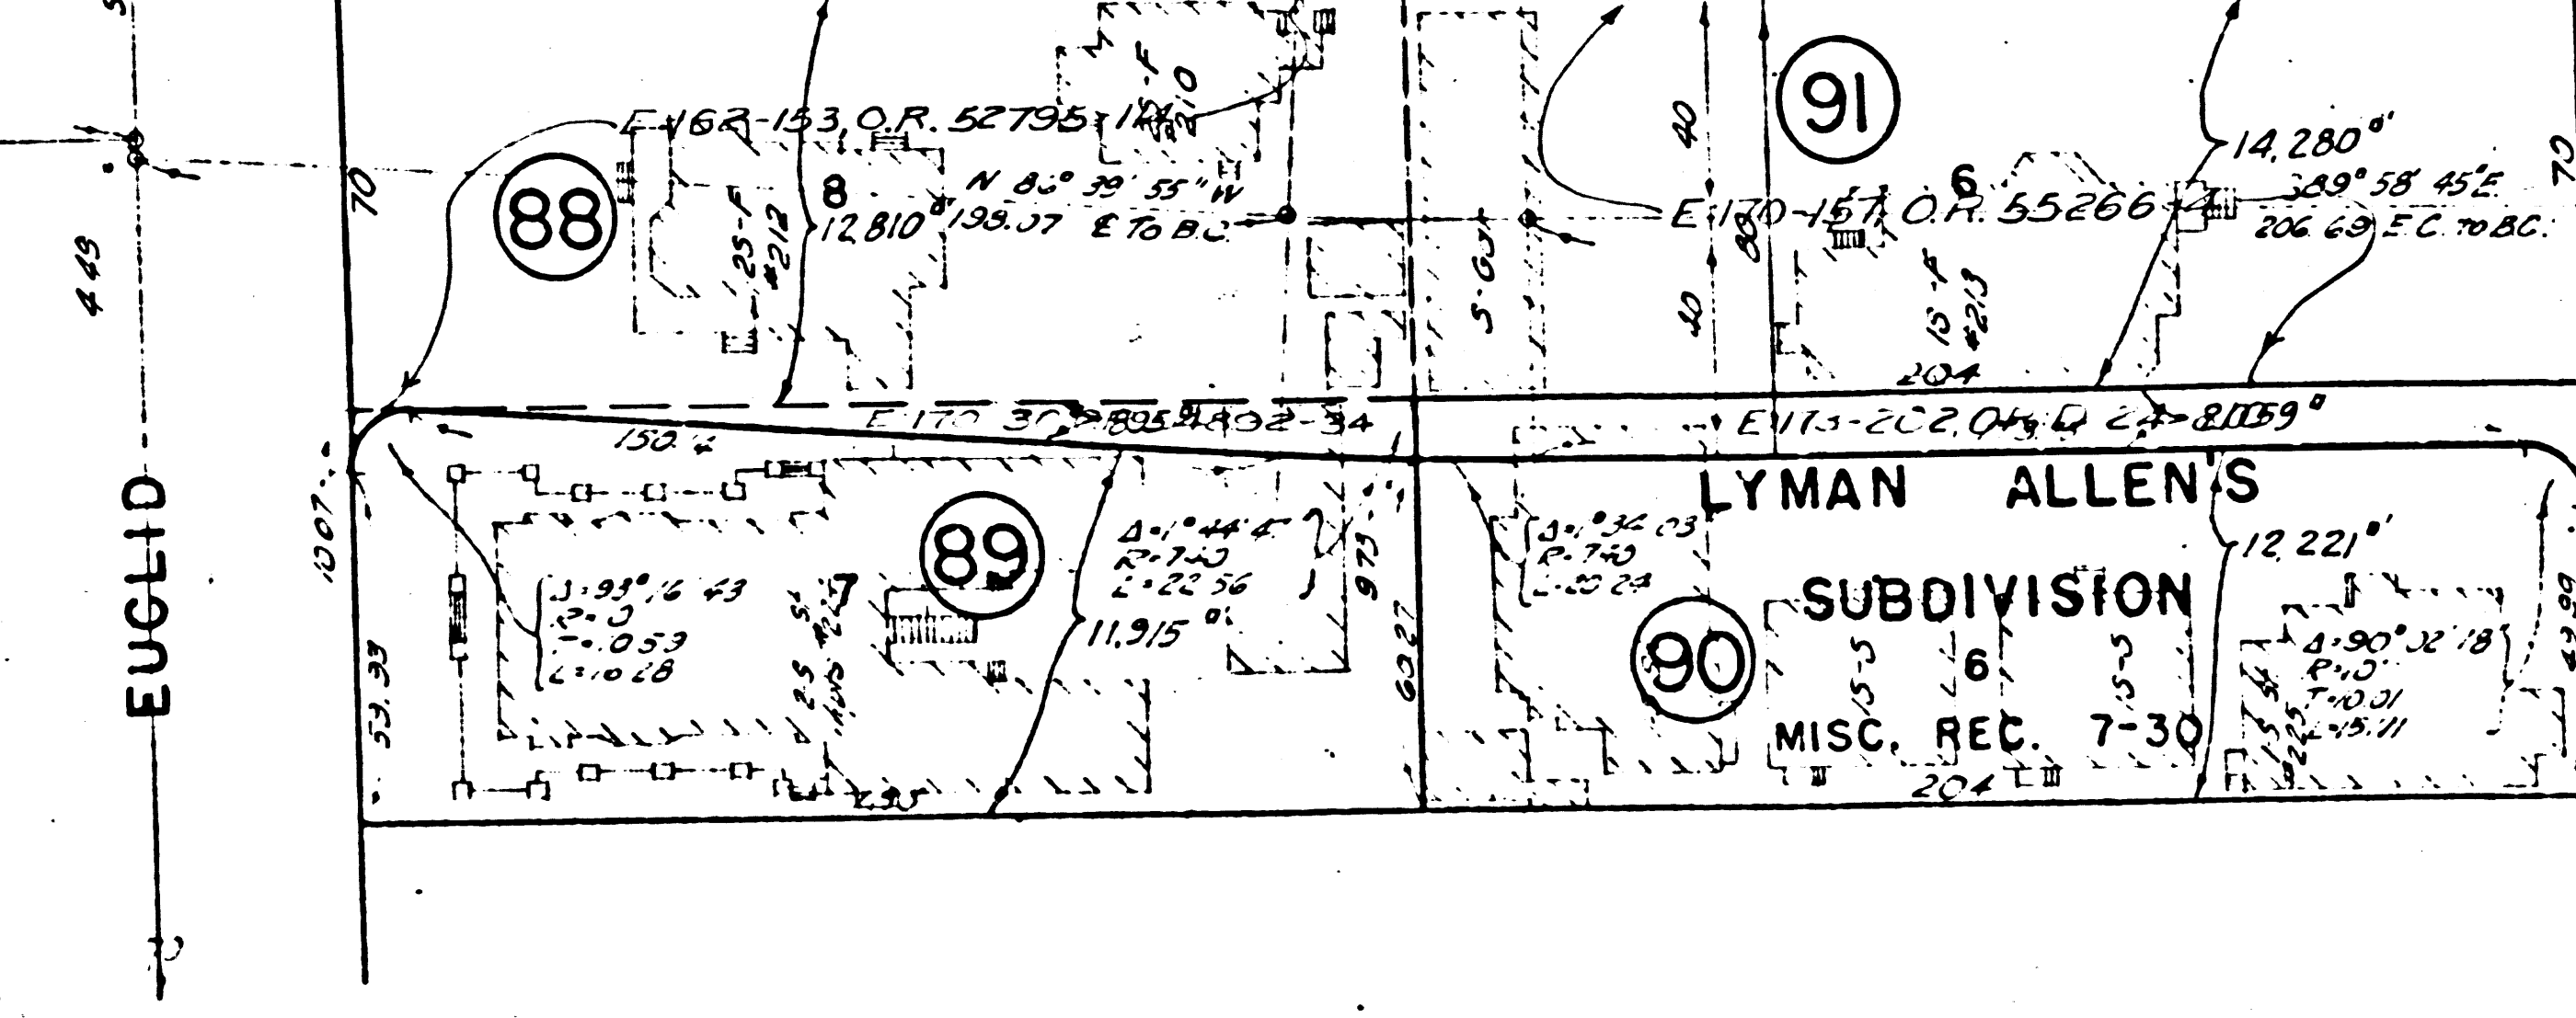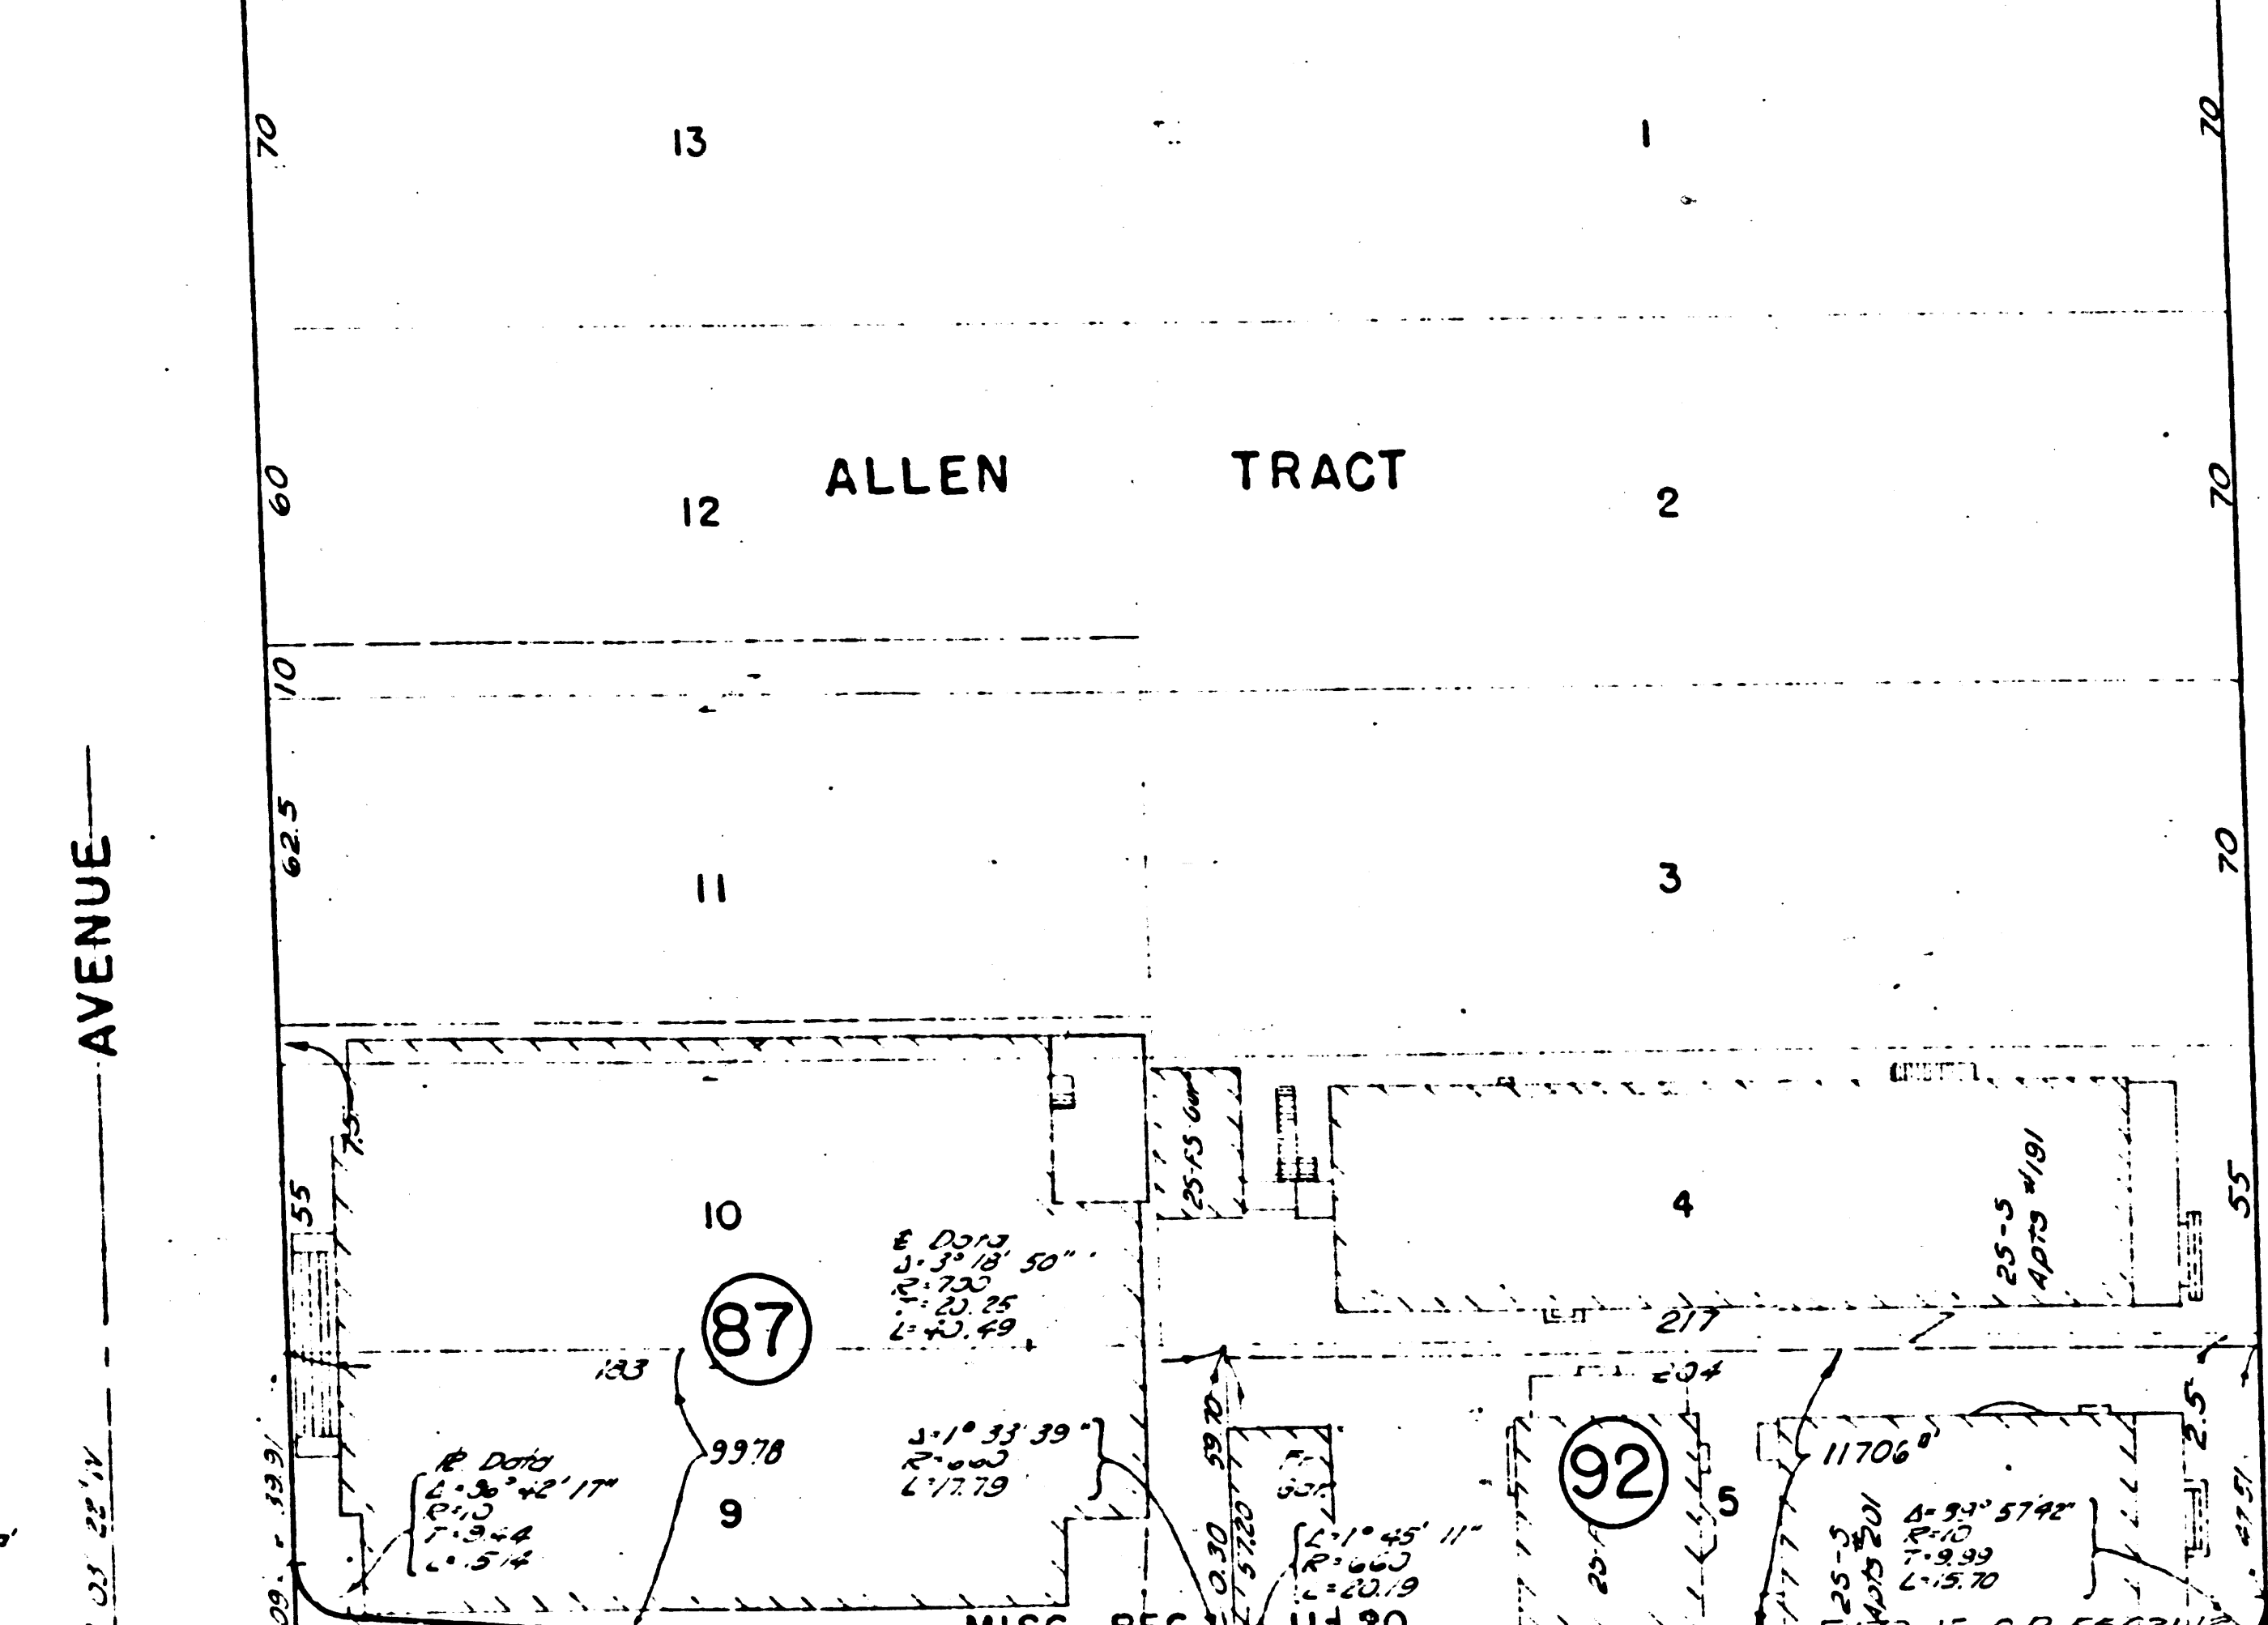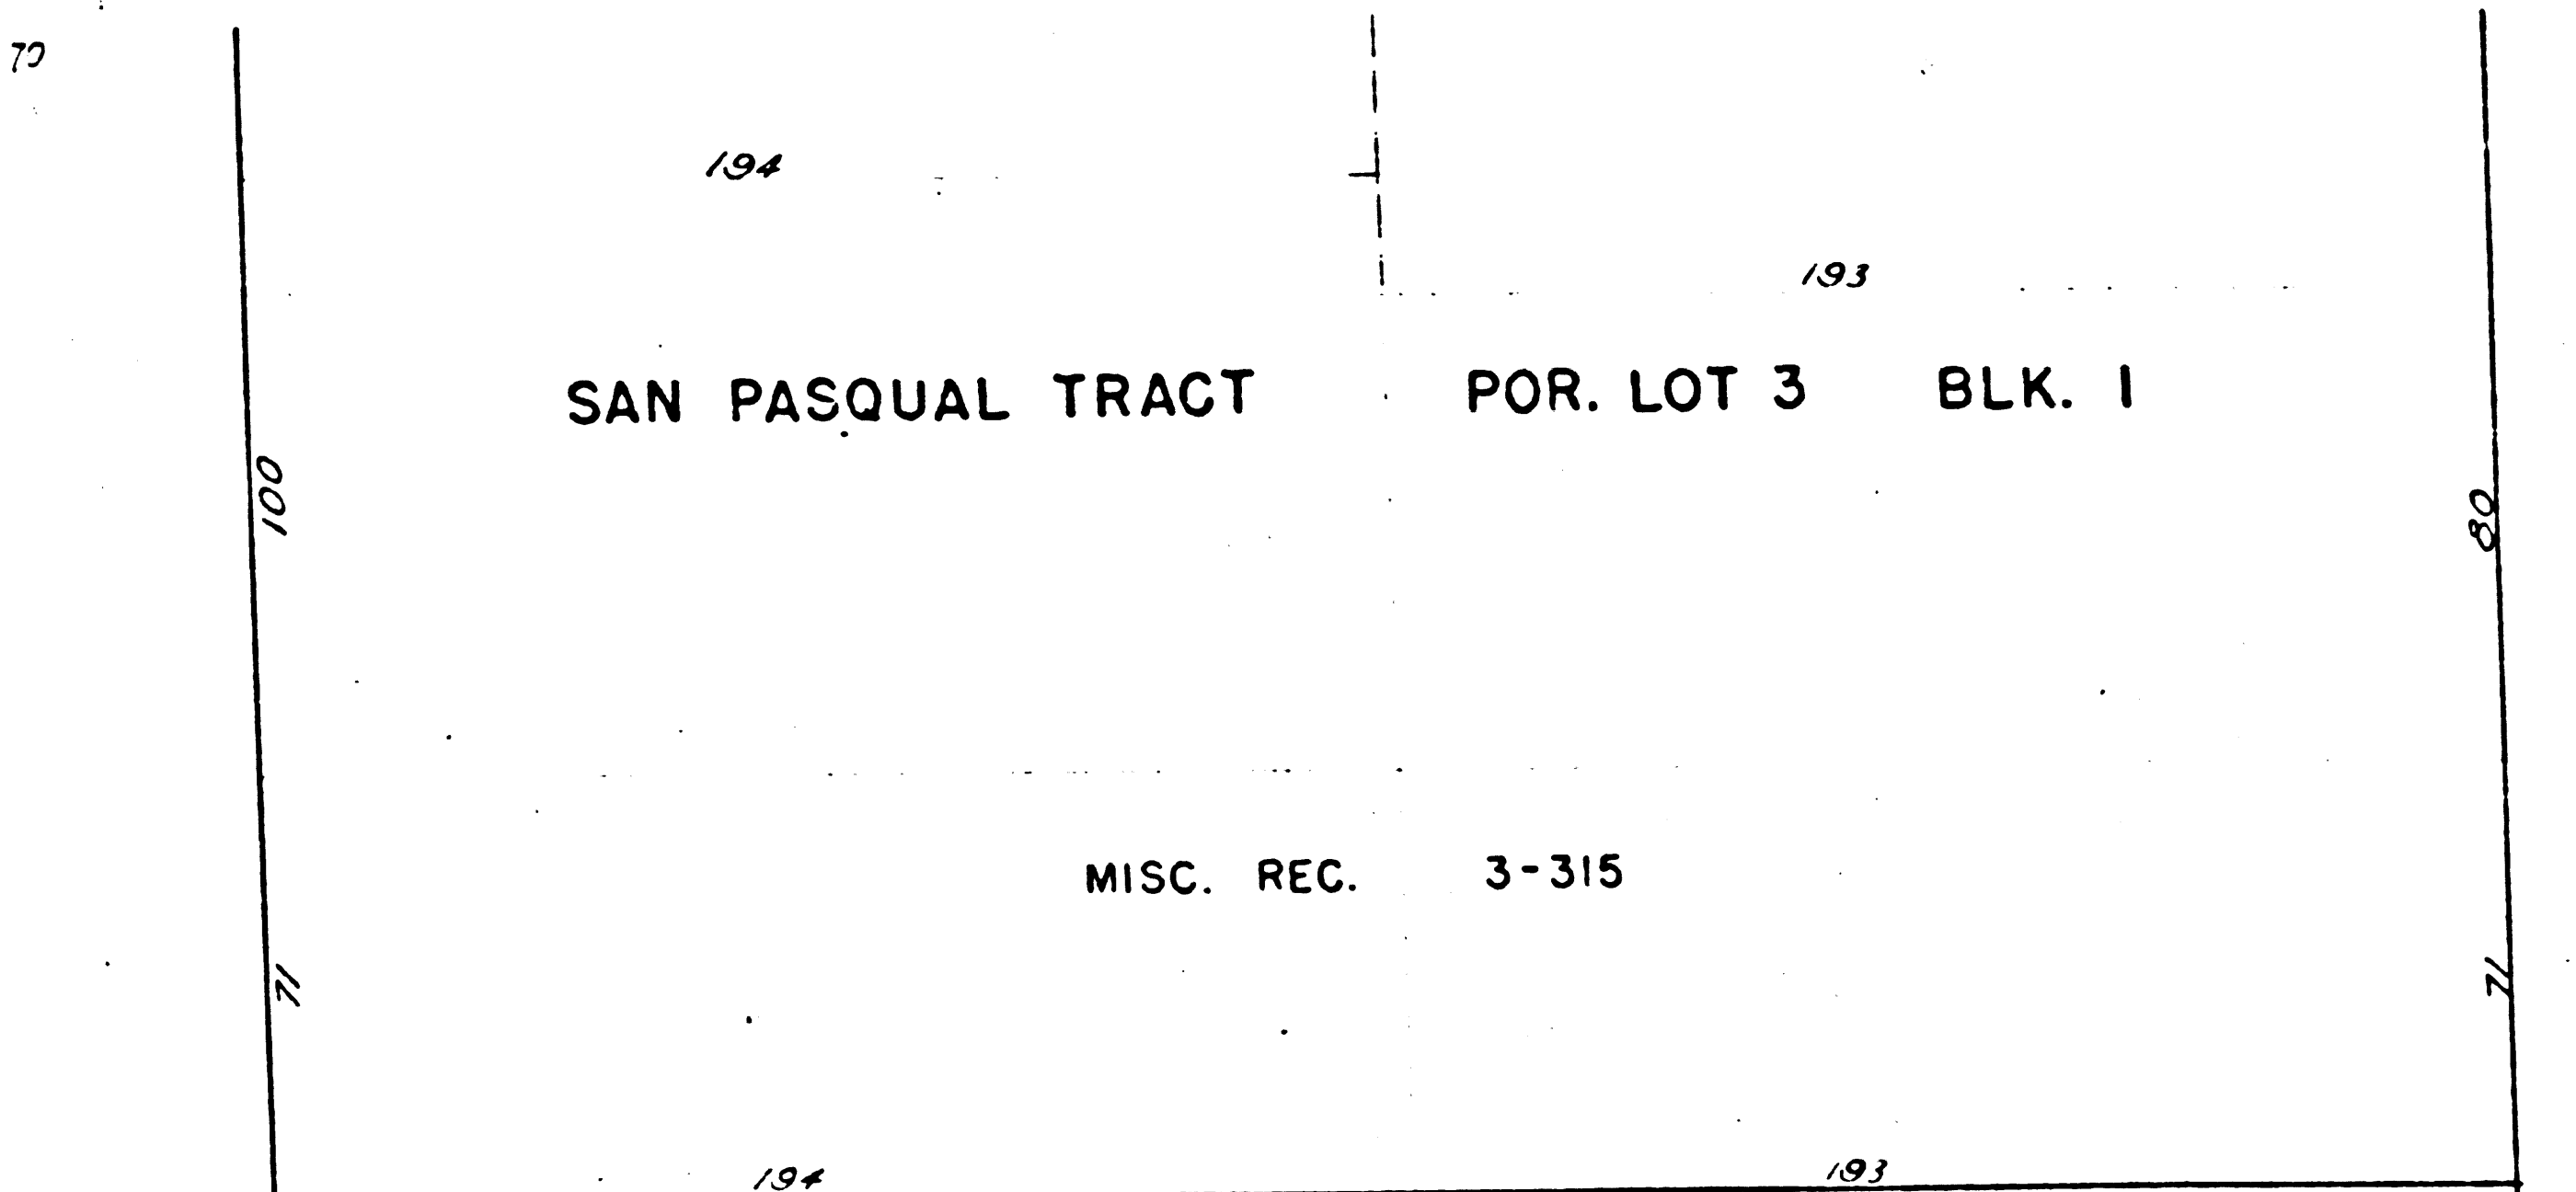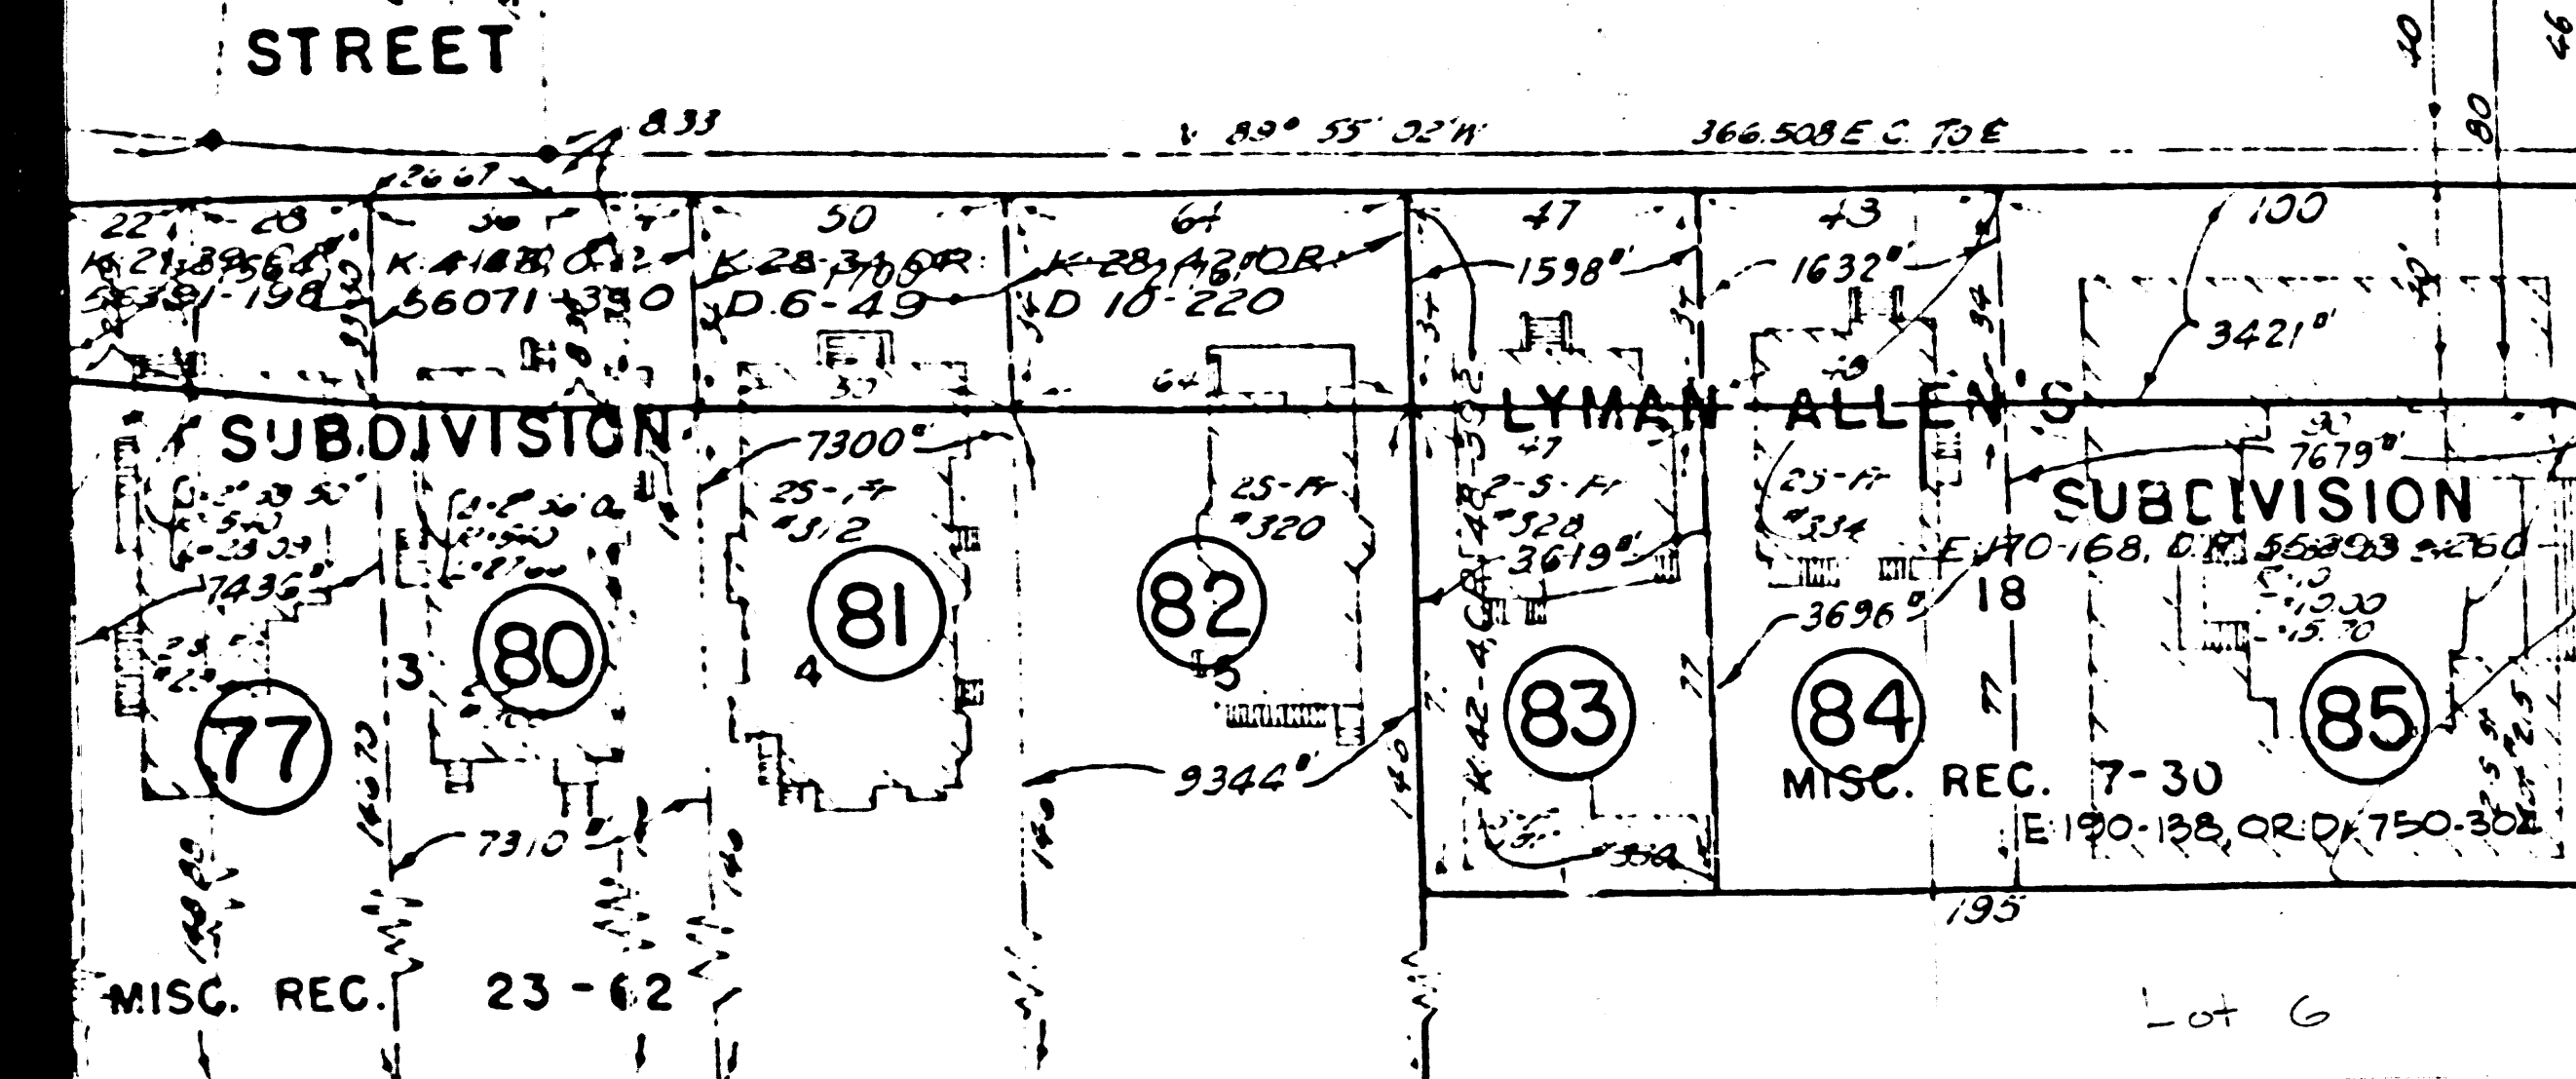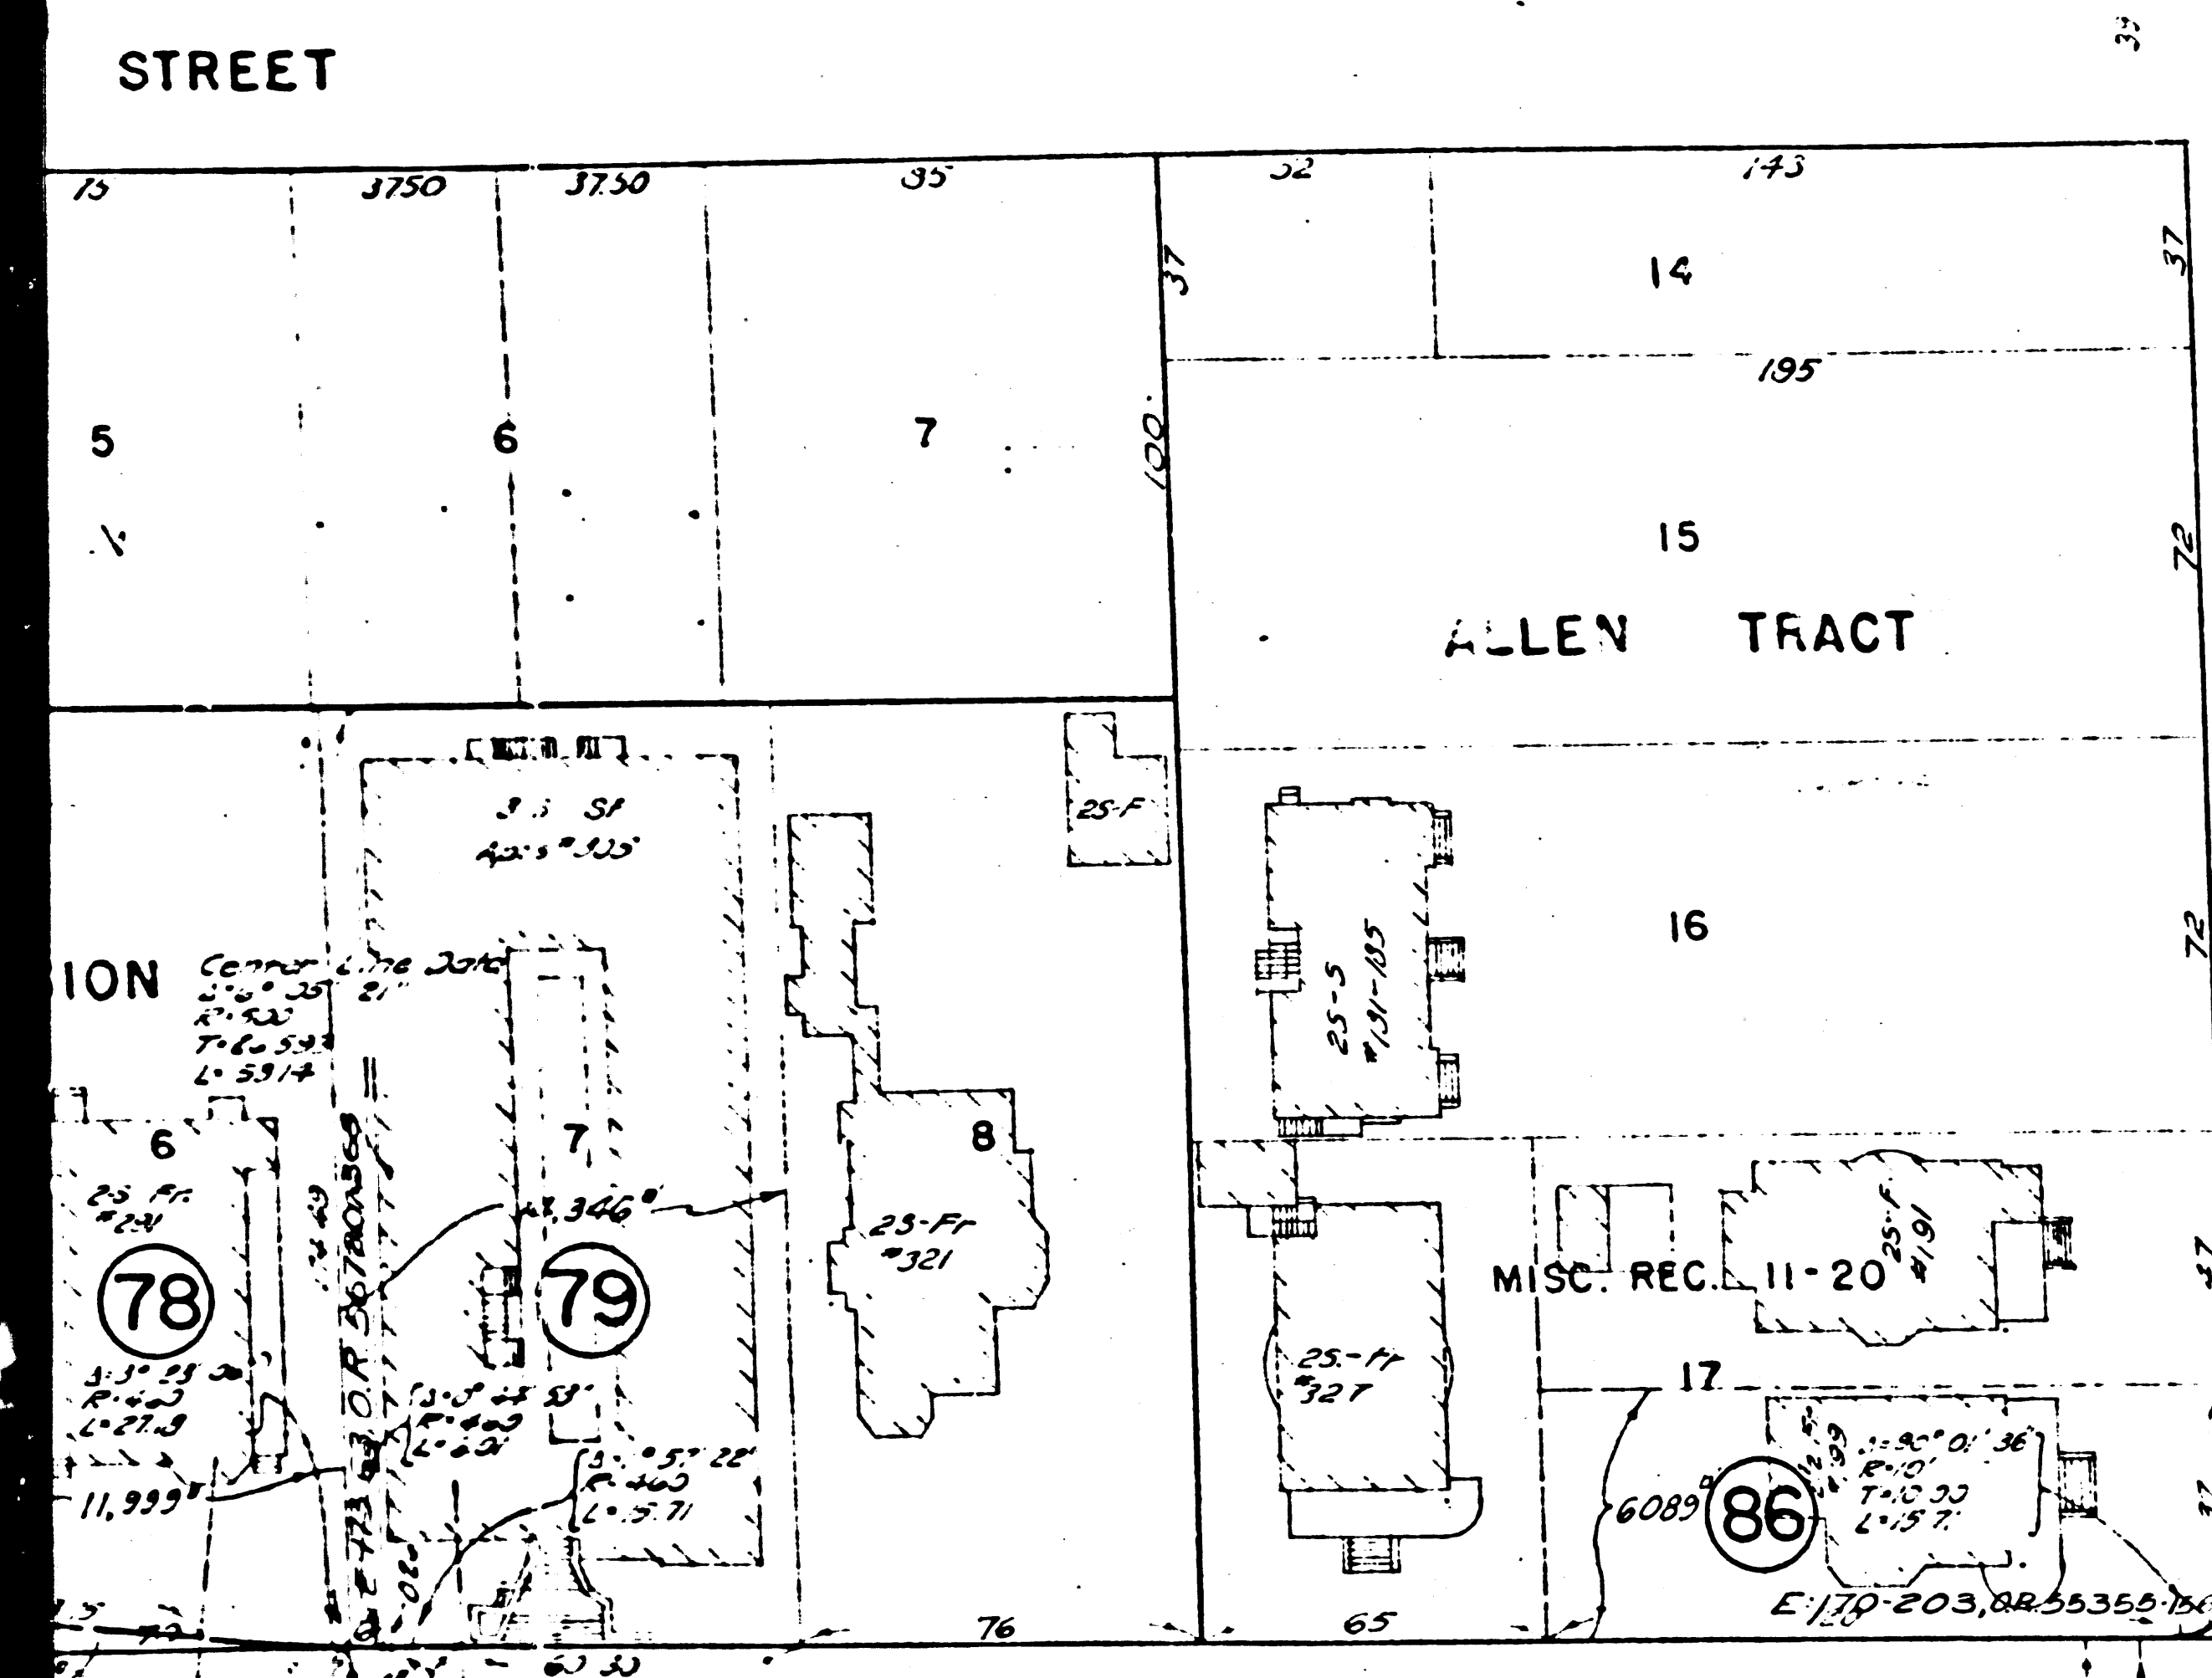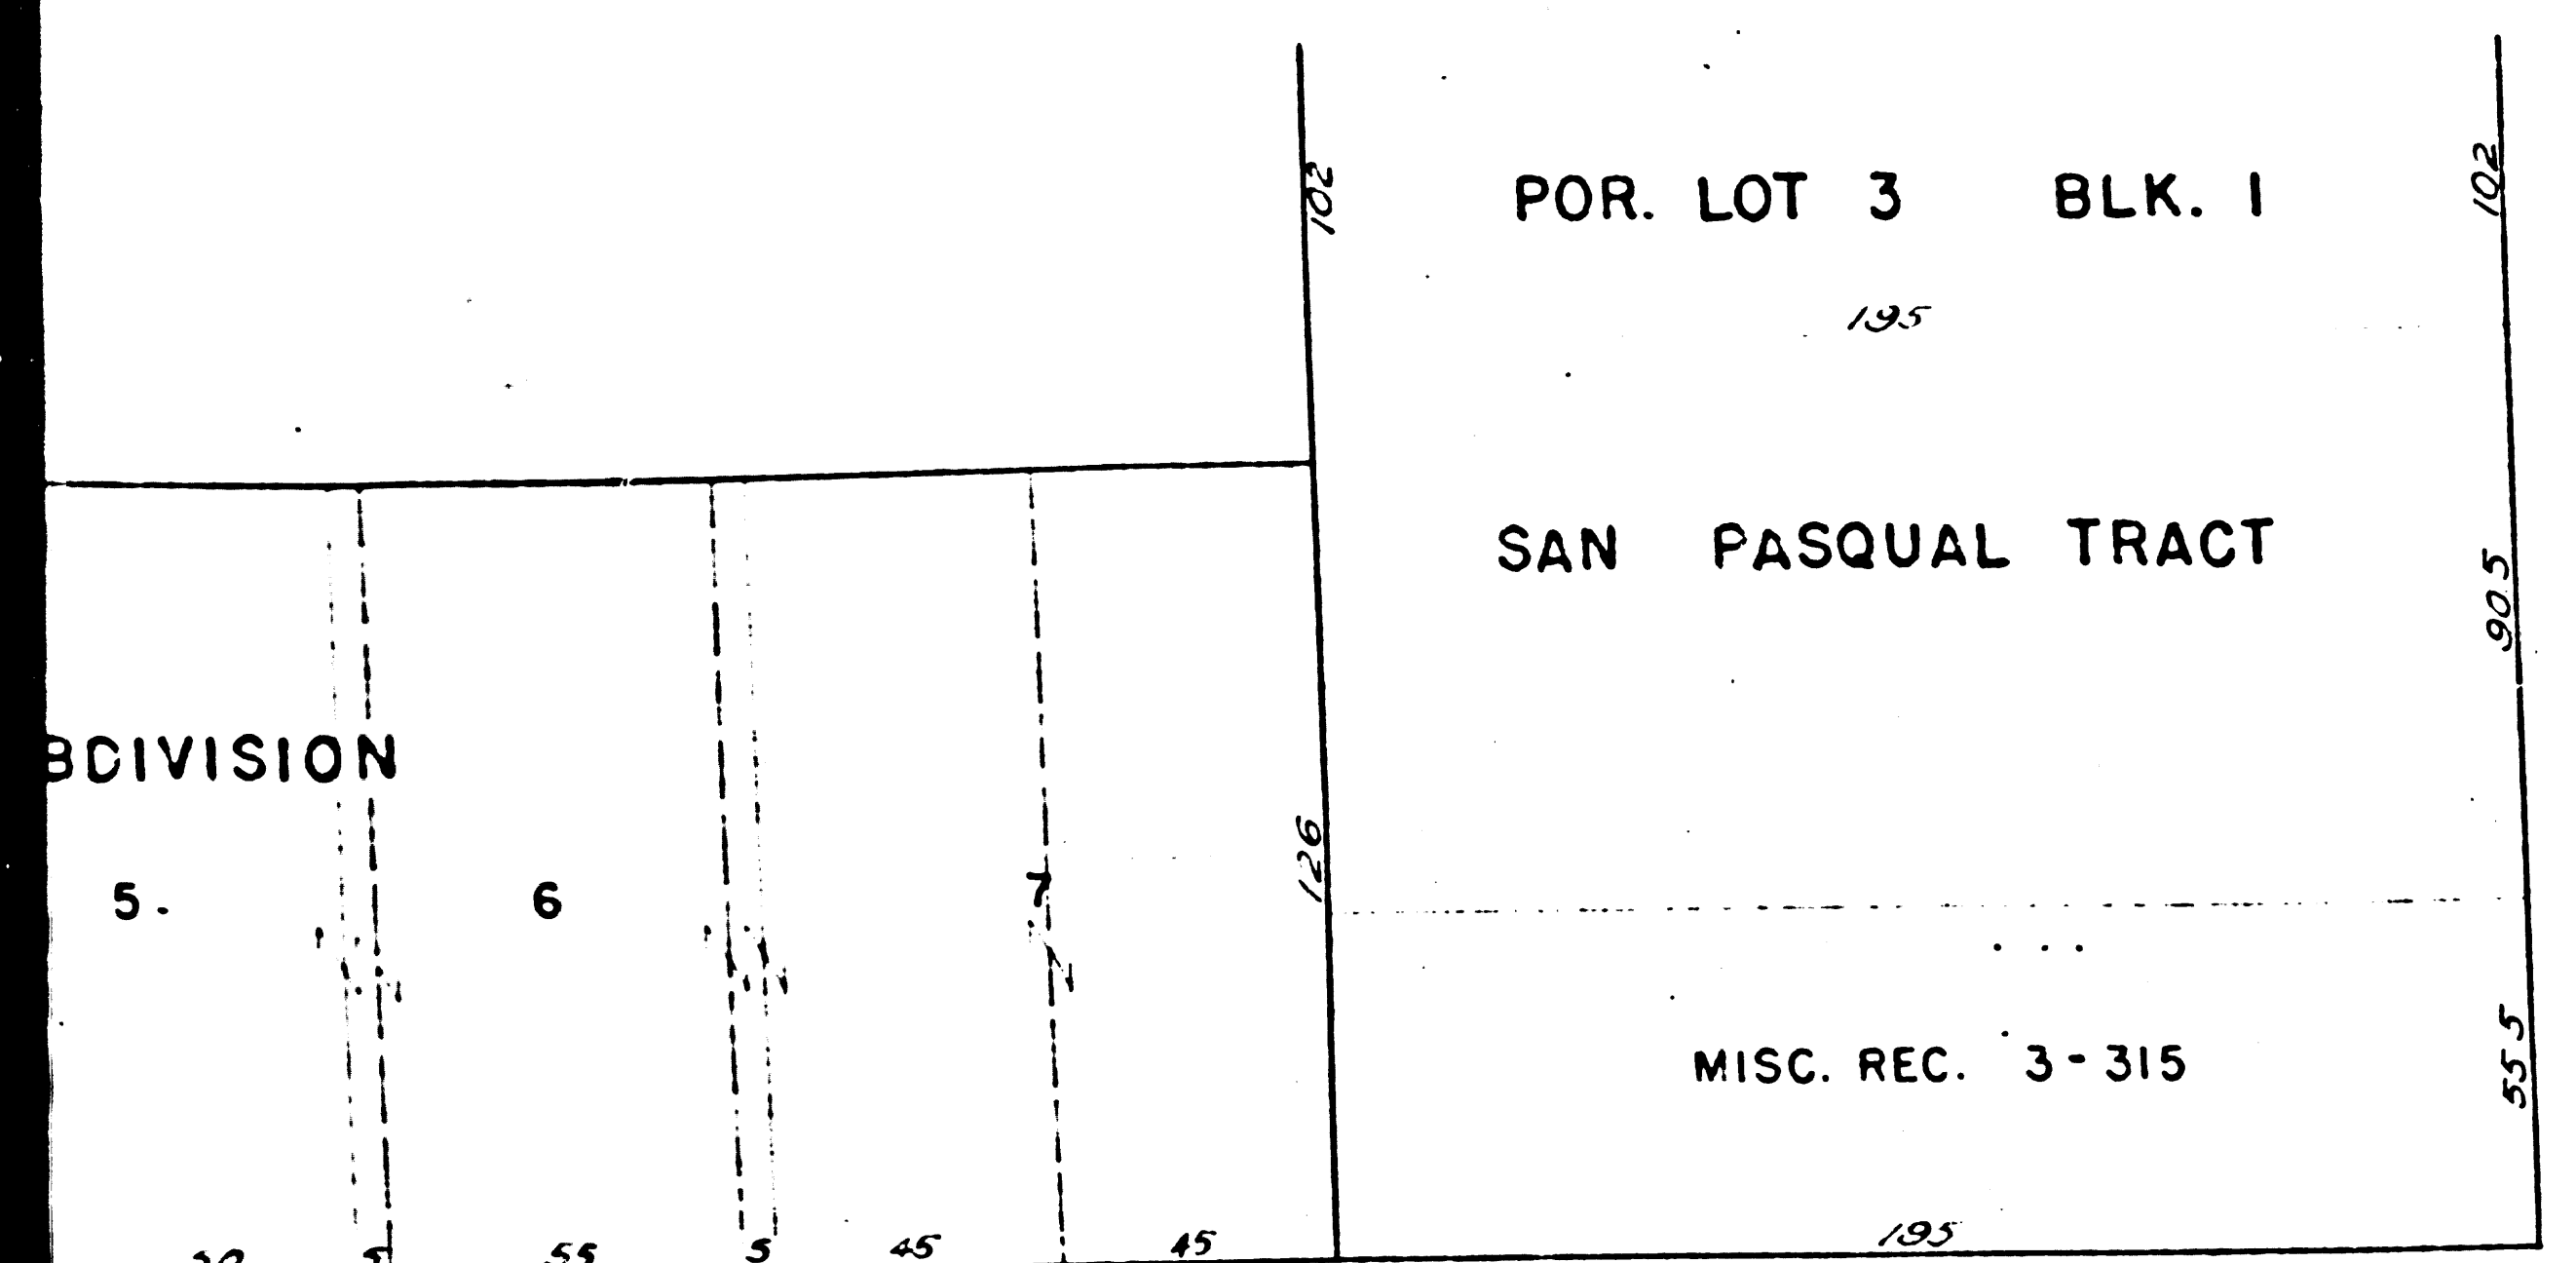

F.M. 20088-1
A 2 OF A 3

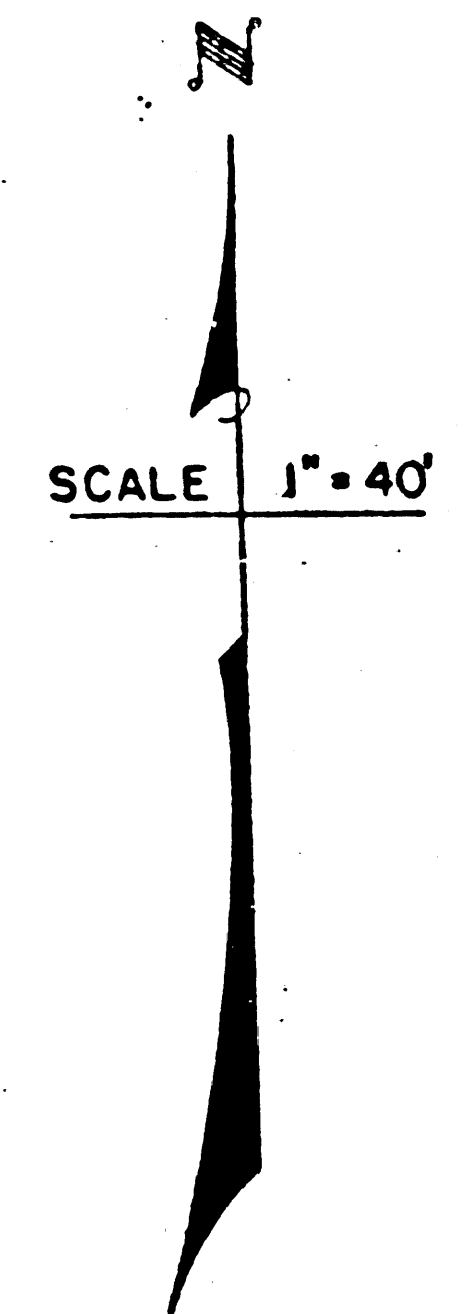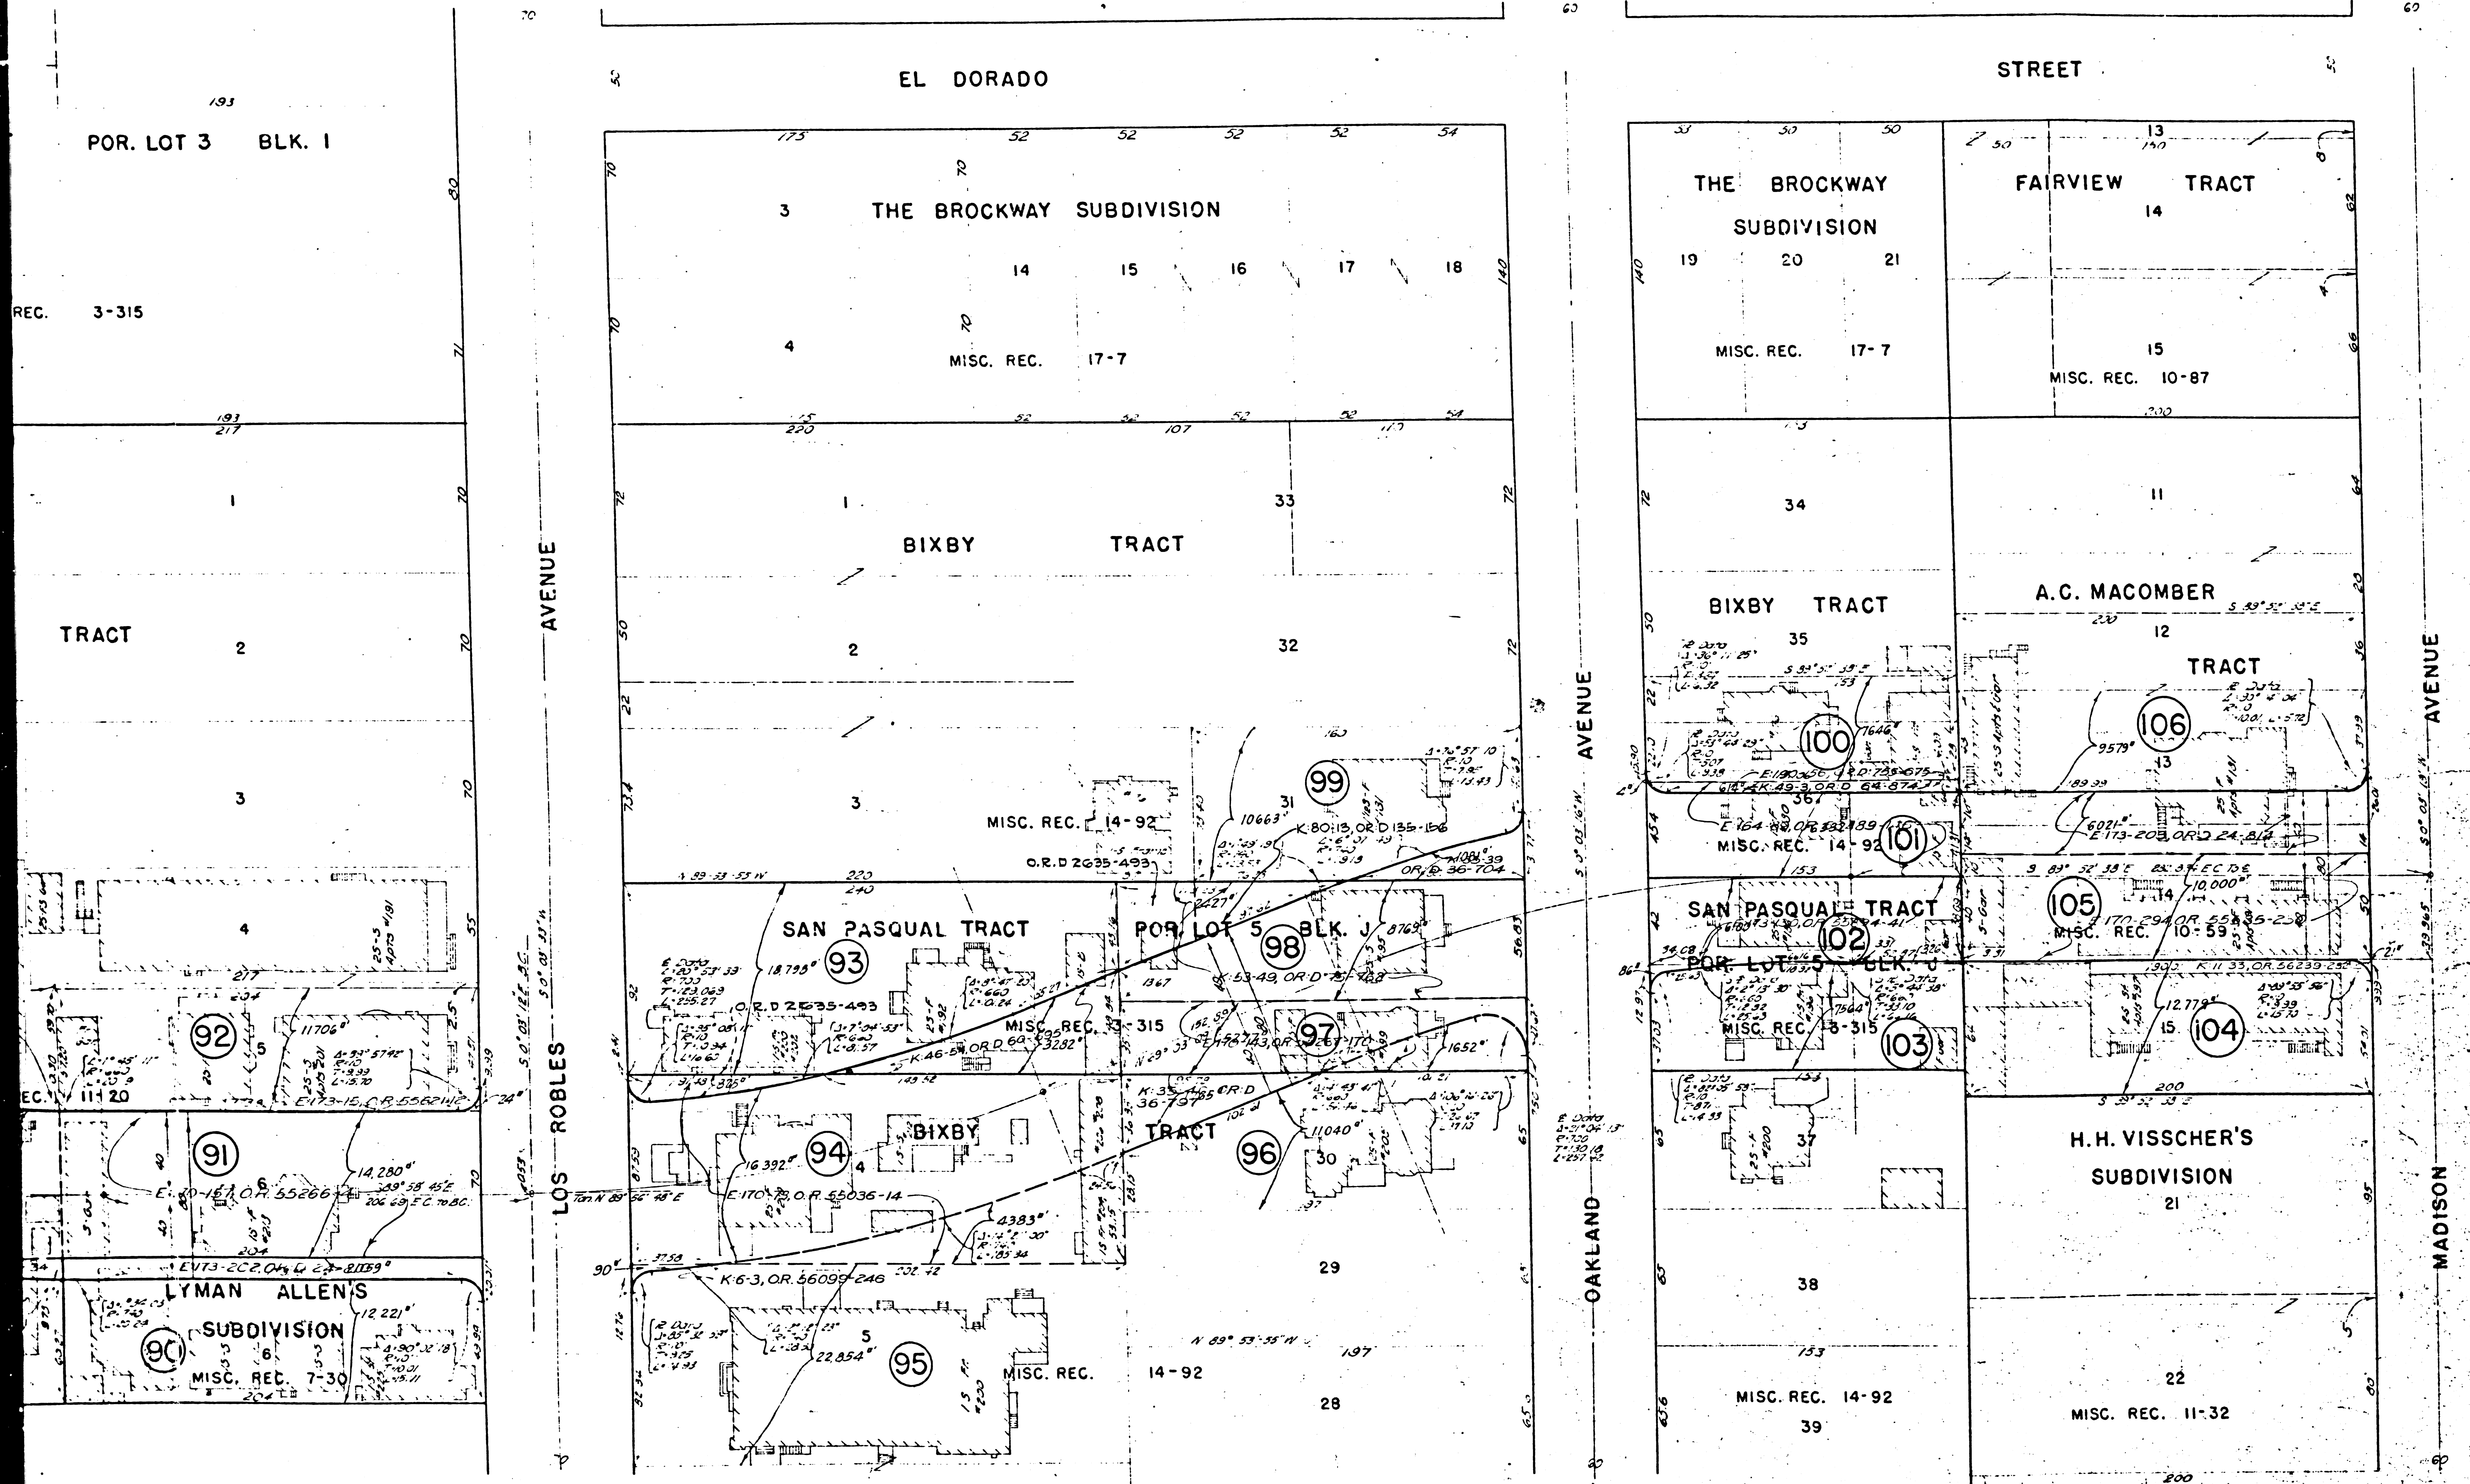

SEE SHEET 2

(ARROYO PKWY. TO MADISON AVENUE)

CITY OF PASADENA
ENGINEERING STREET DEPARTMENT

OPENING WIDENING MAP
CORDOVA STREET
ARROYO PARKWAY TO
HILL AVENUE

Prepared by Douglas C. Macchione
Sept 17 1954

U-93A

SHEET 1 OF 3 SHEETS.

I. M. 8

F.M. 20088-1
A 3 OF A 3