

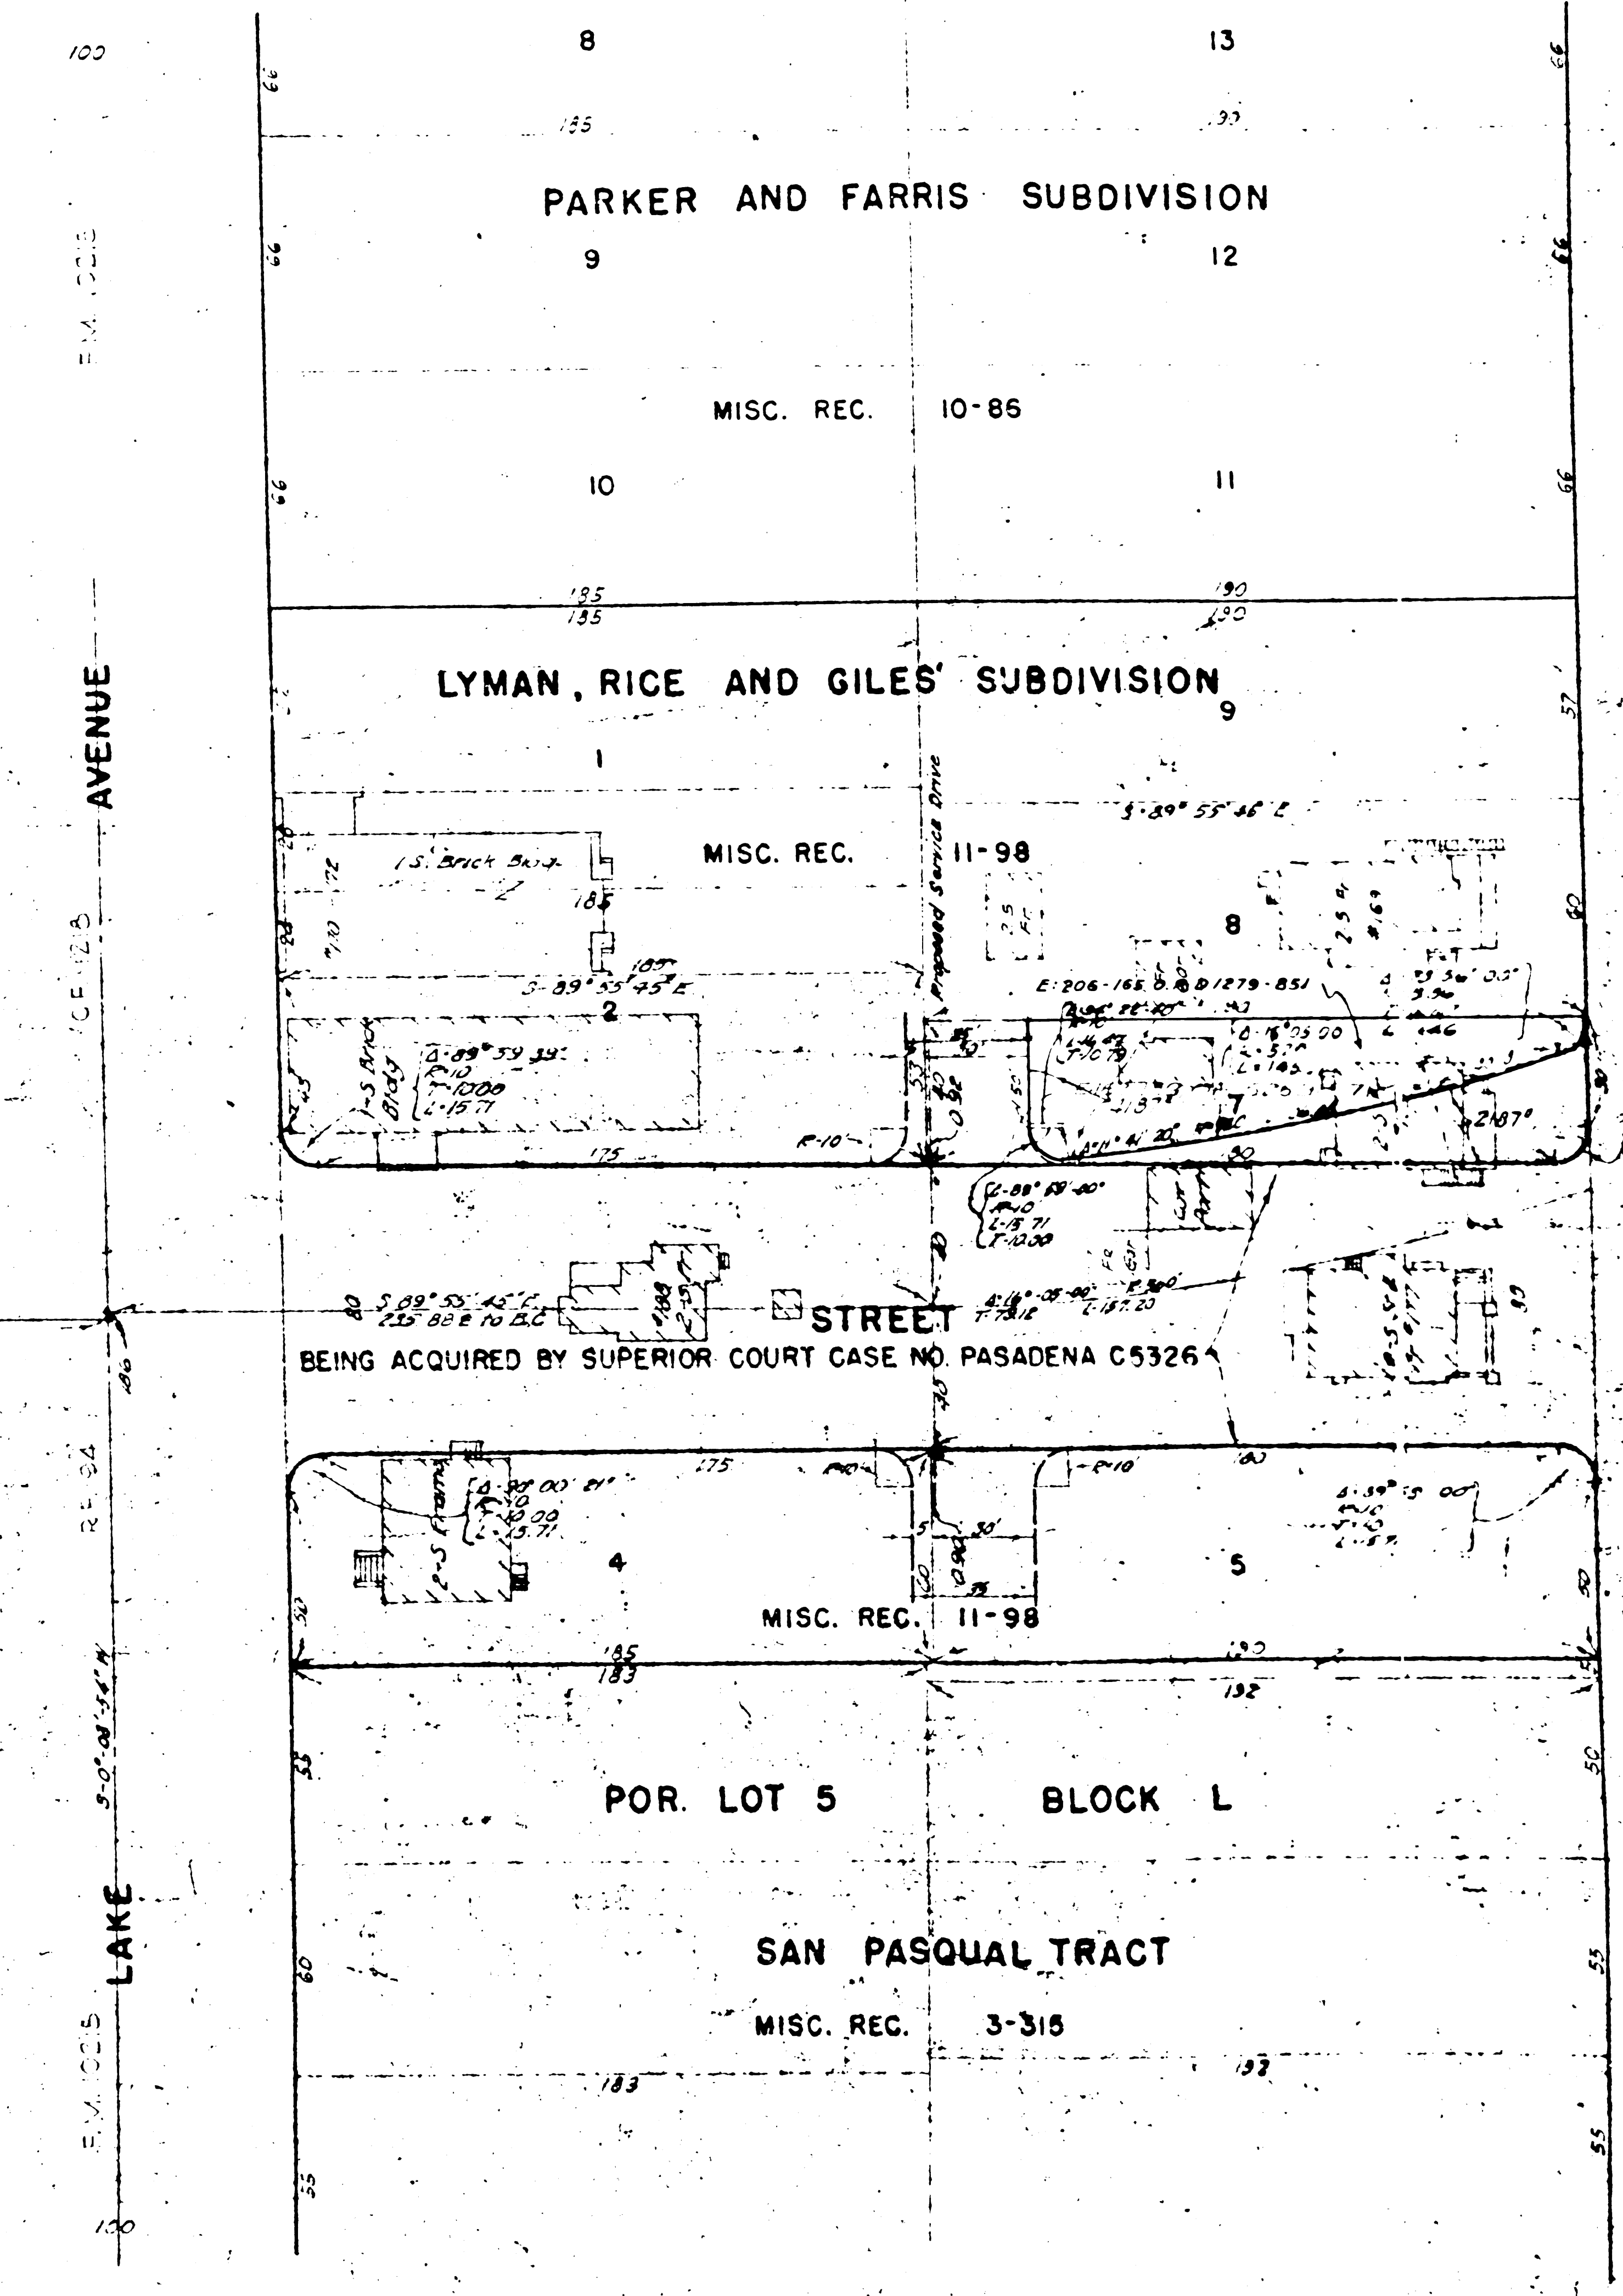
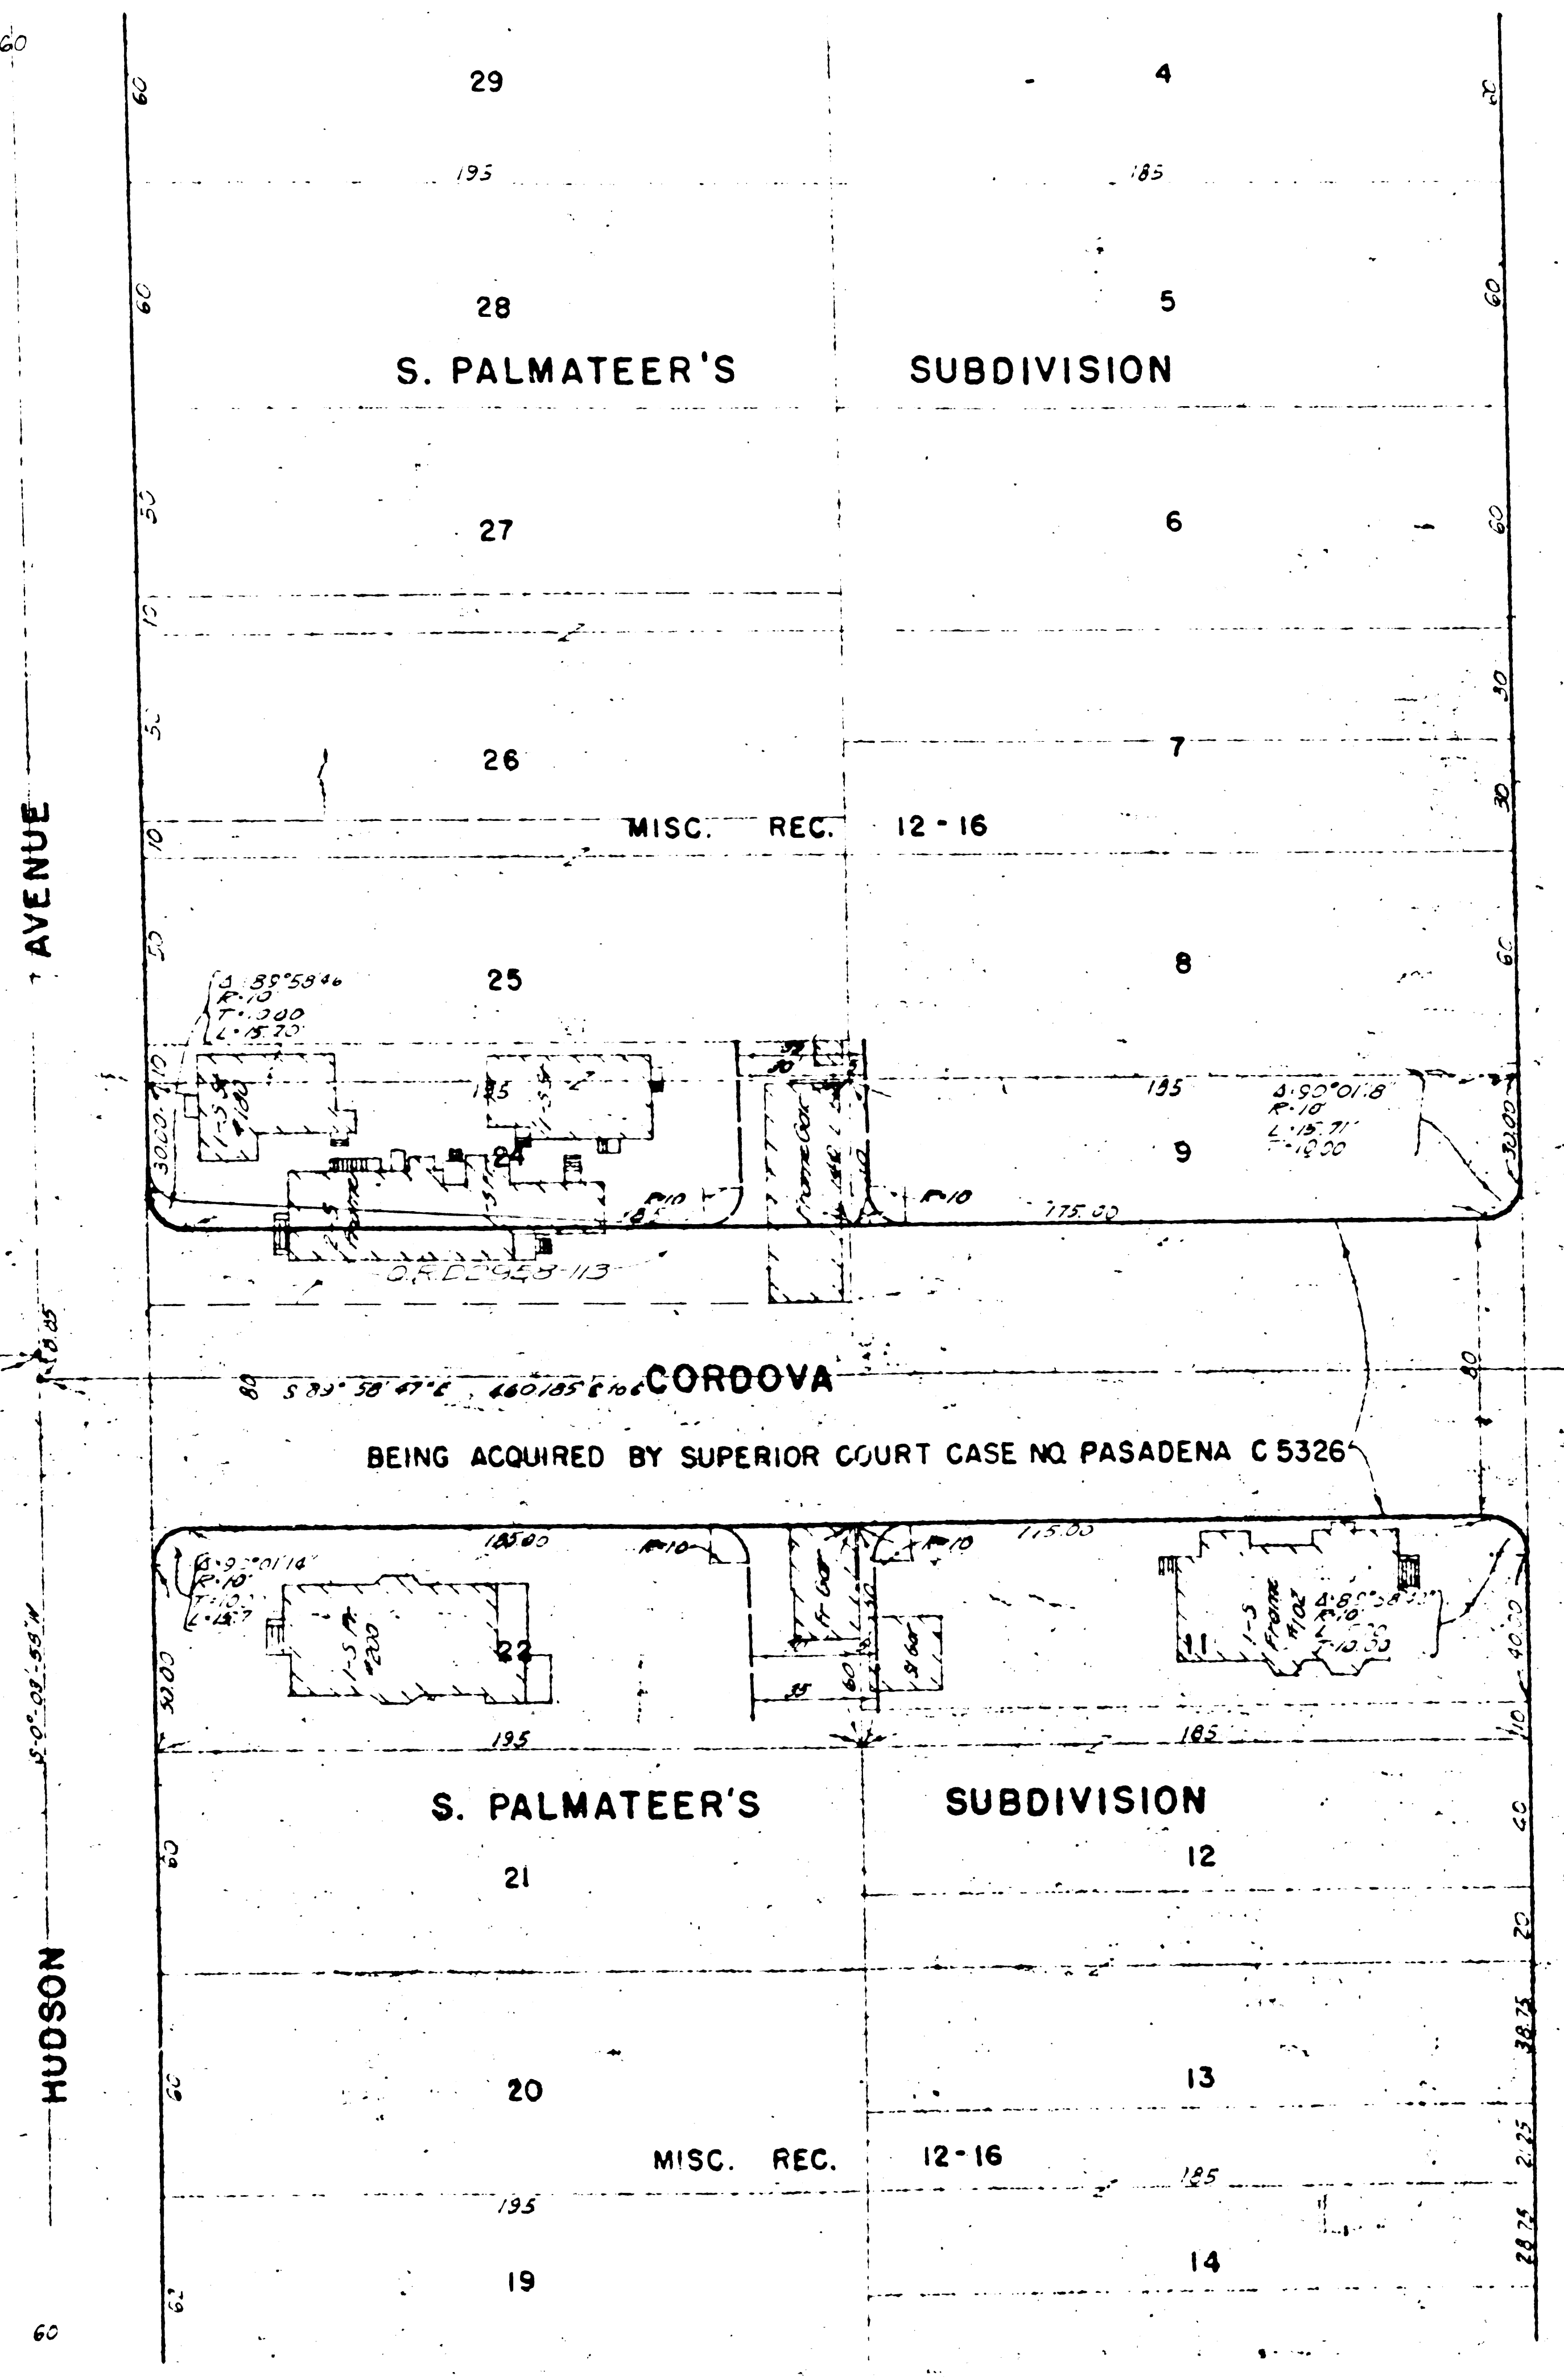
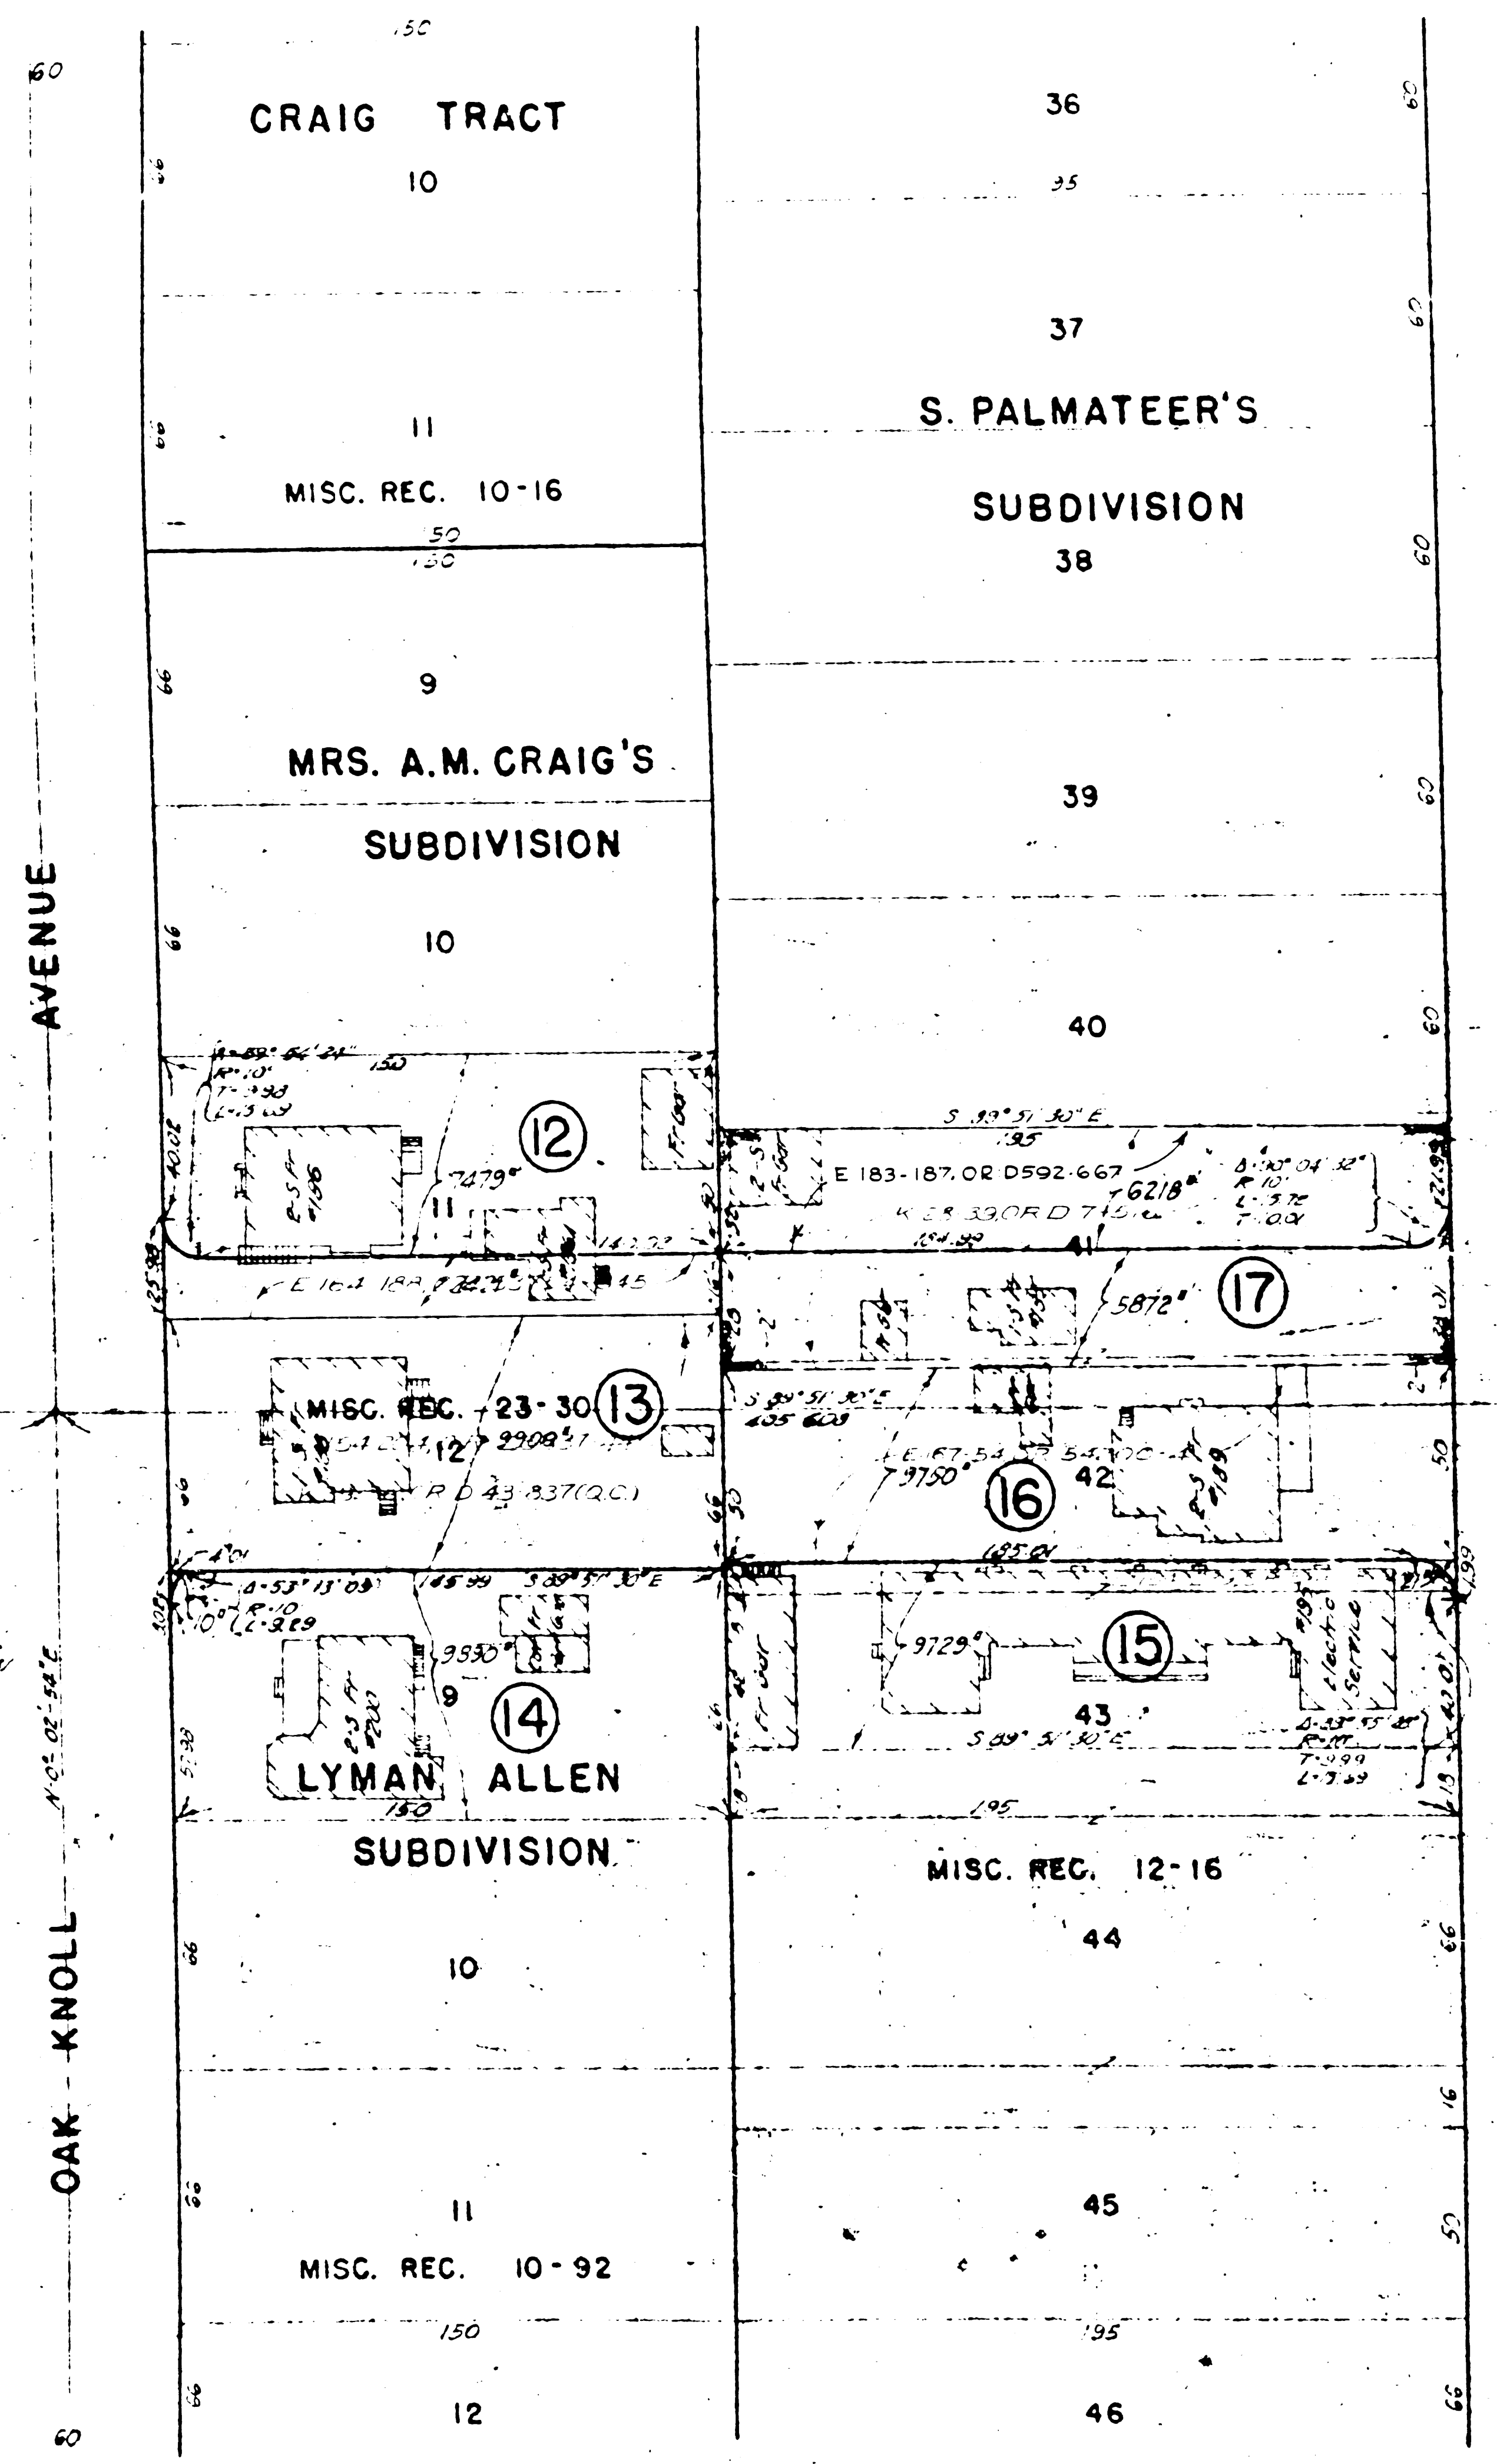
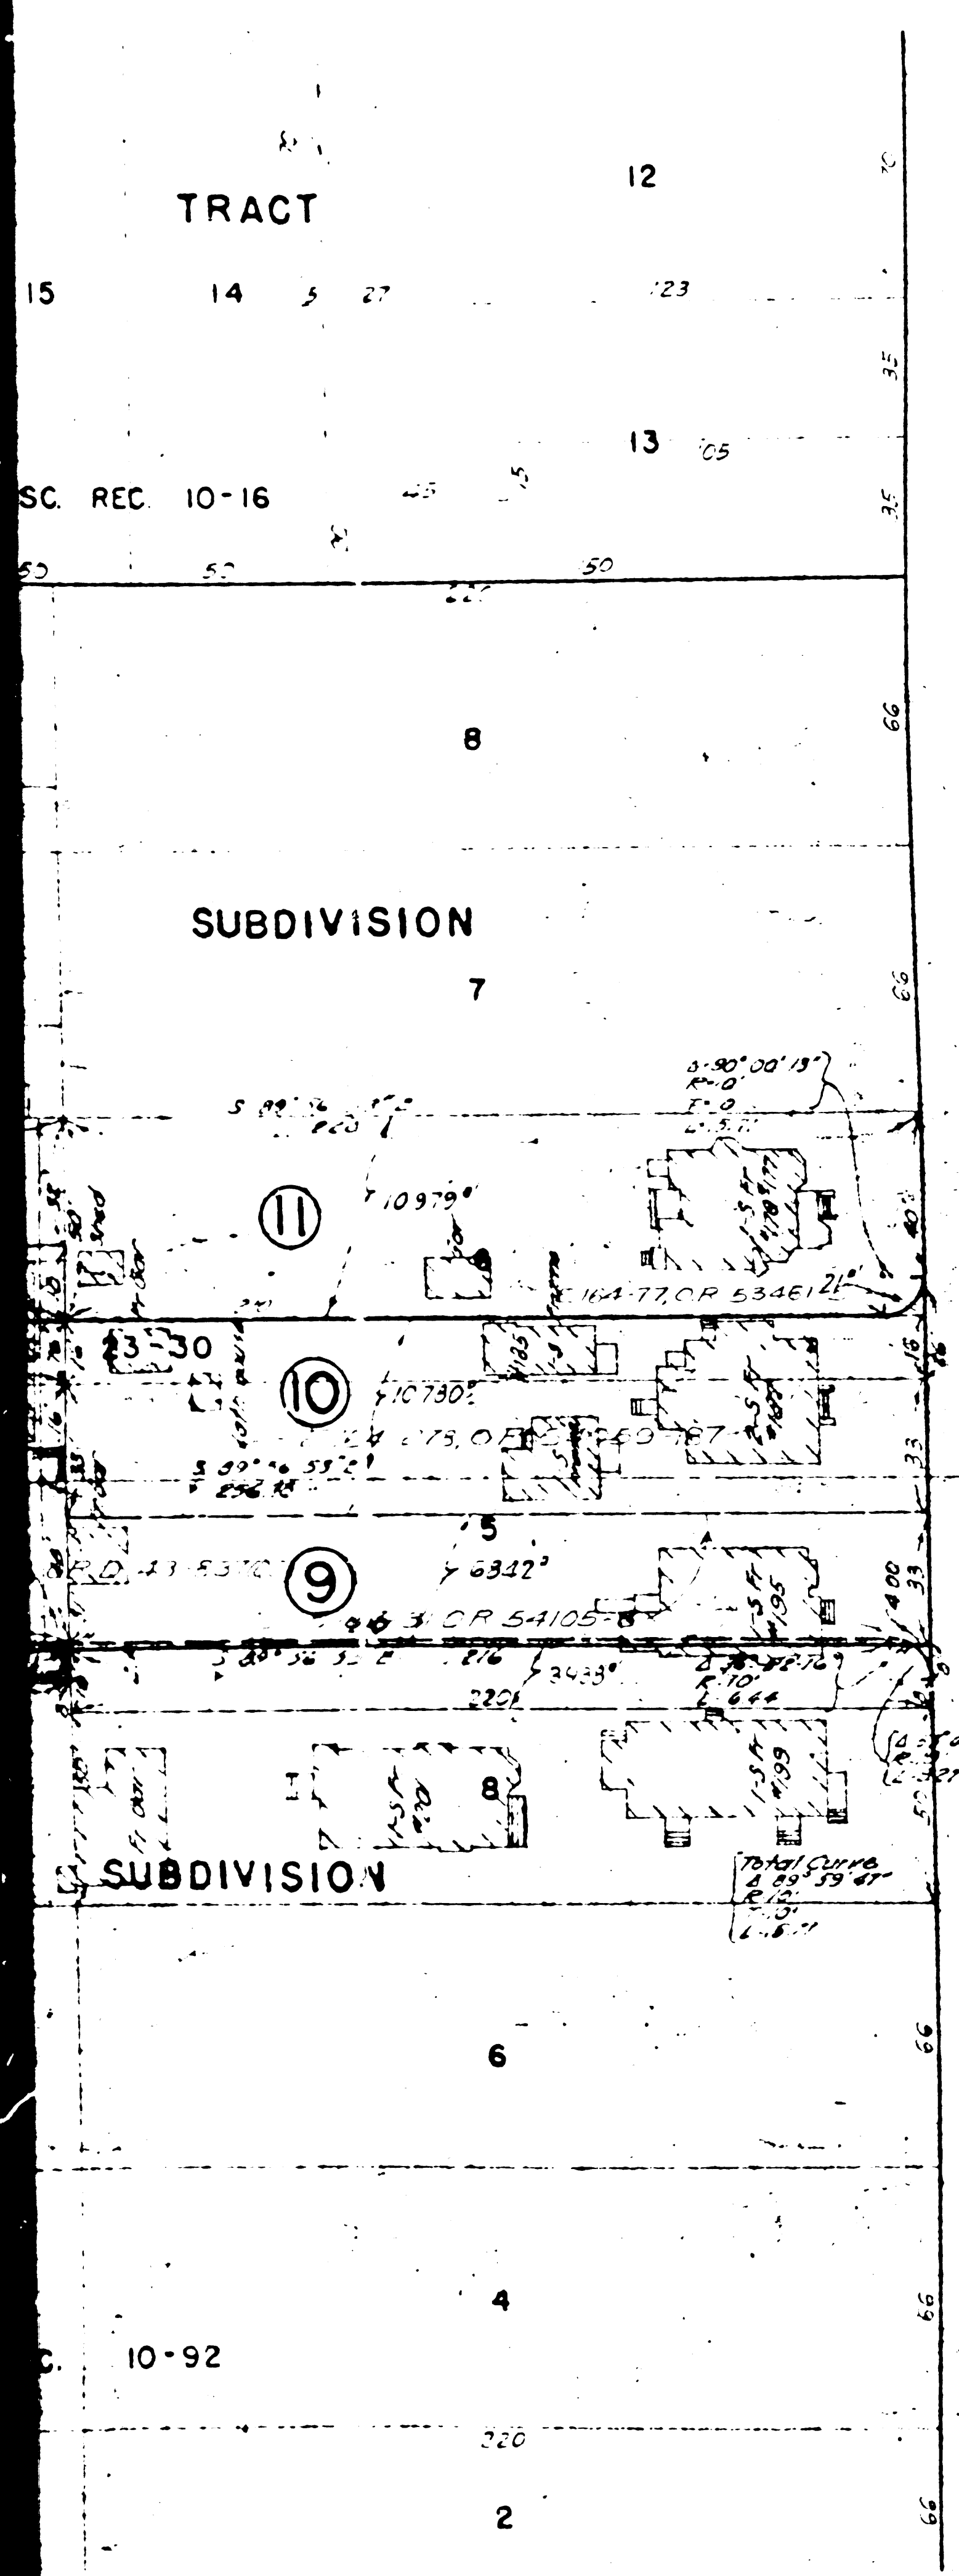
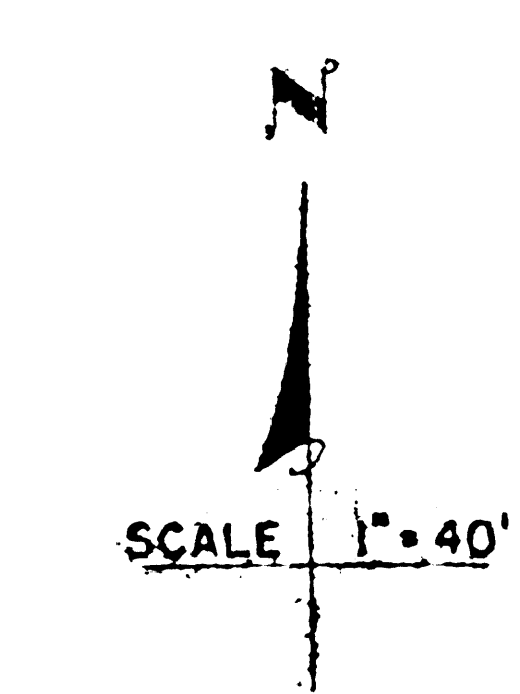
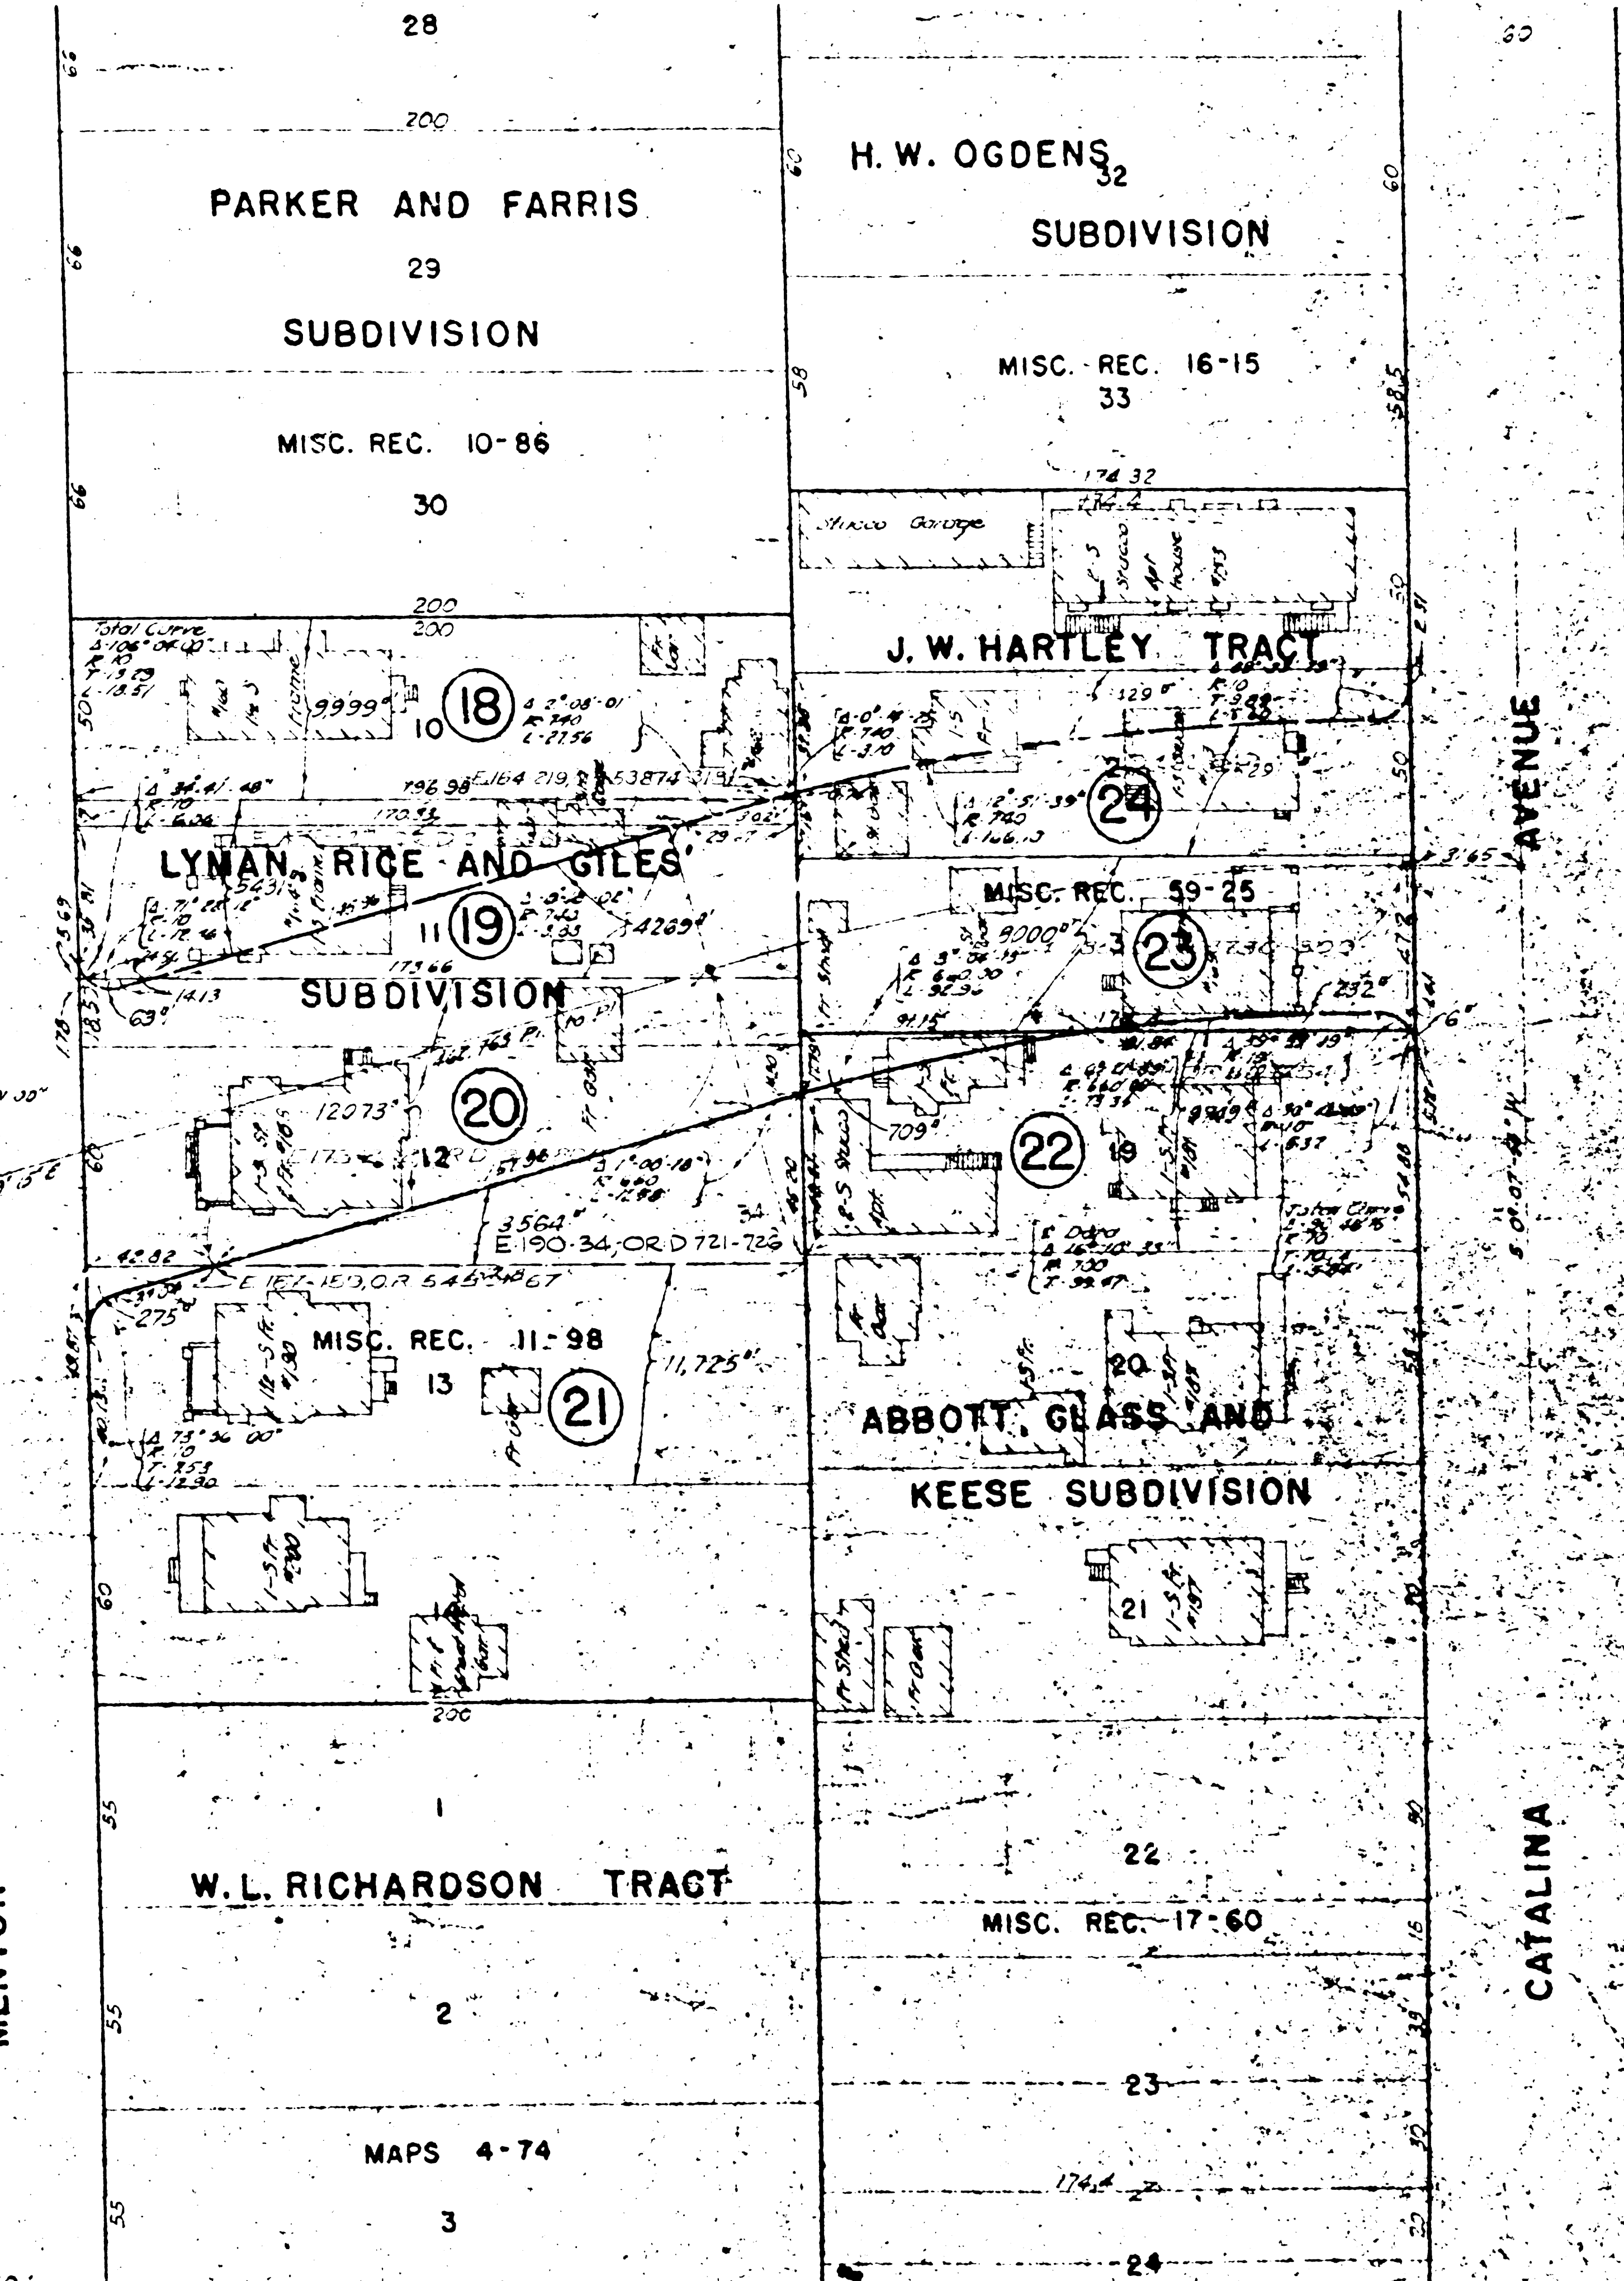


F.M. 20088-2
 A1 OF A3

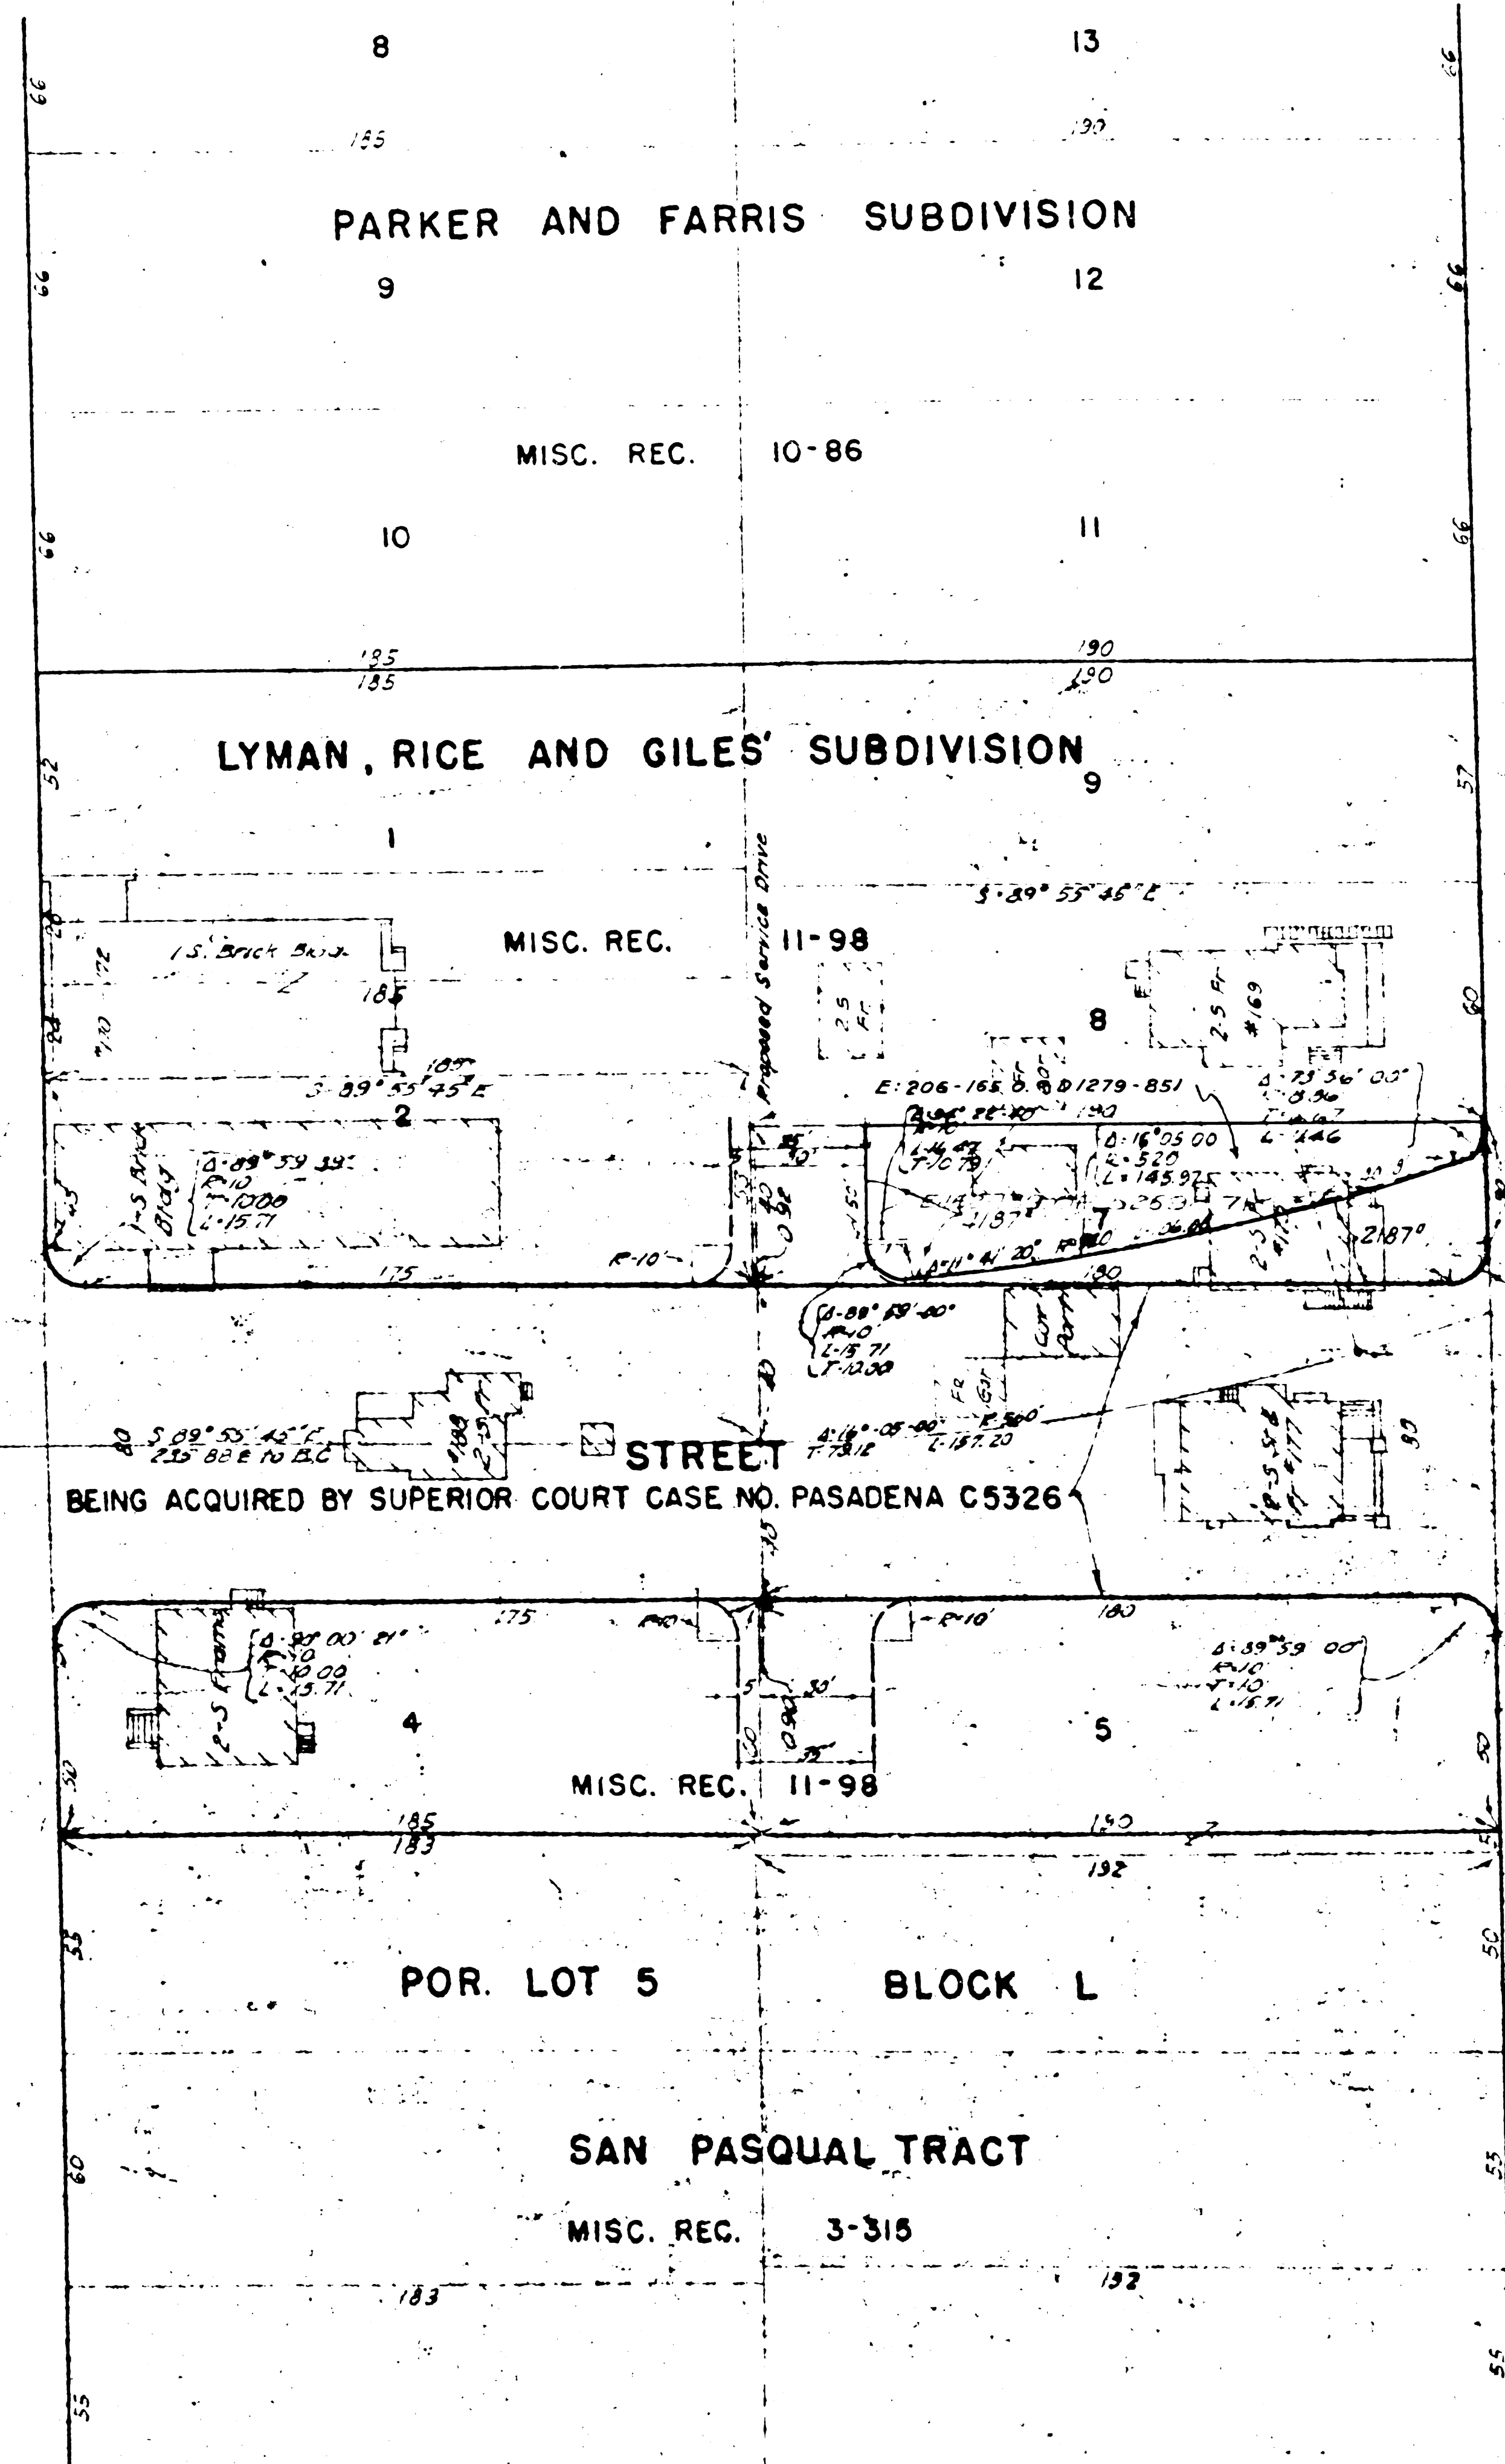

F.M. 20088-2
A 2 OF A 3

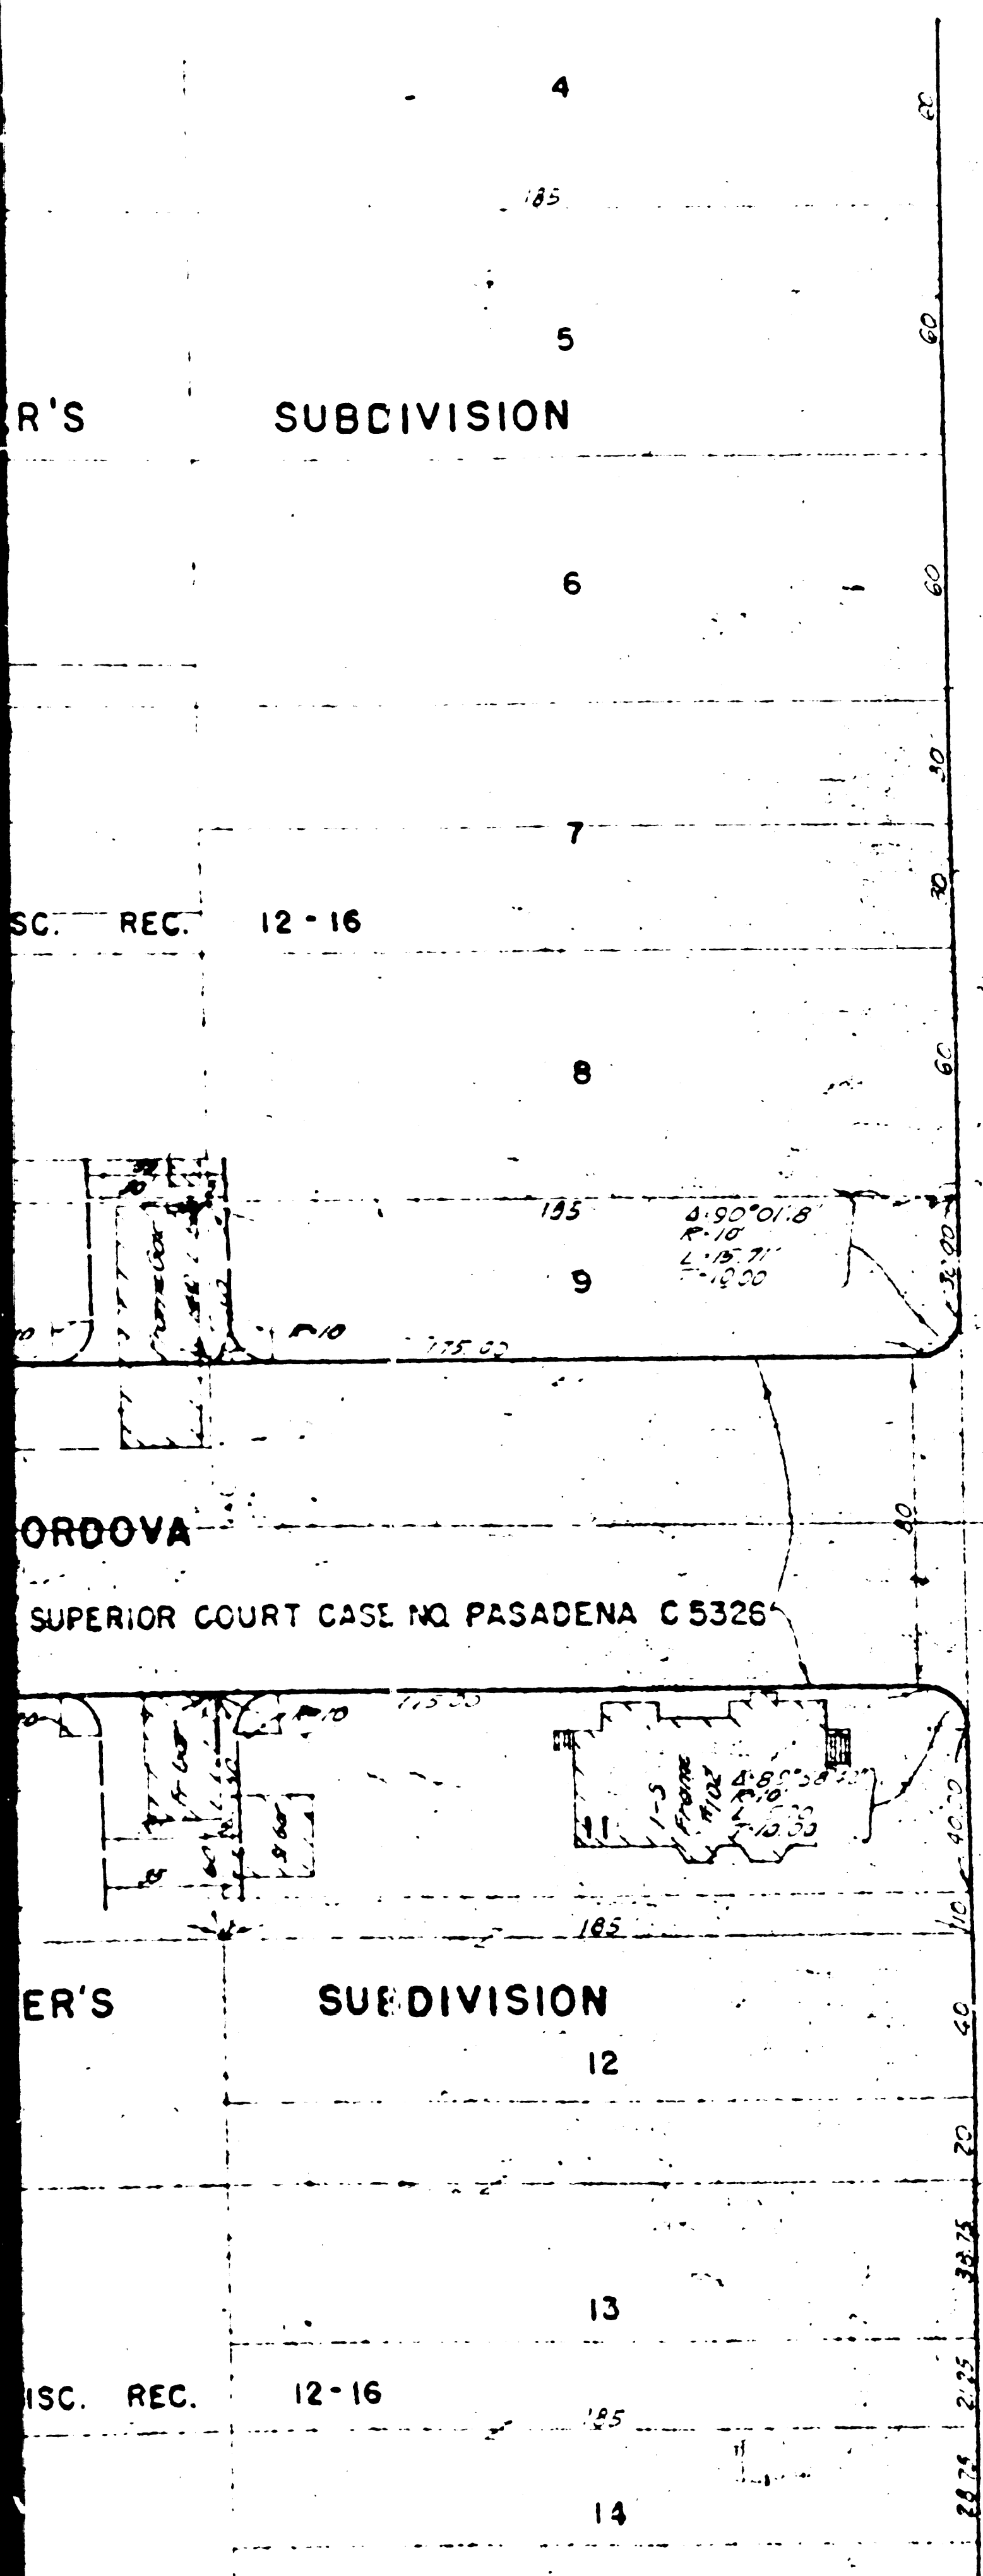

--- DENOTES PROPOSED RIGHT-OF-WAY LINE

CITY OF PASADENA
 ENGINEERING & SURVEYING DEPARTMENT
OPENING WIDENING MAP
CORDOVA STREET
 ARROYO PARKWAY TO
 HILL AVENUE

Prepared by: [Signature]
 Checked by: [Signature]
 Date: [Date]

U-93A

SHEET 2 OF 3 SHEETS
 (MADISON AVE. CATALINA AVE.)
 I.V. 8

F.M. 20088-2
 A3 OF A3