


B L C

~~BLV~~


LOT 6

FOR CONTINUATION SEE

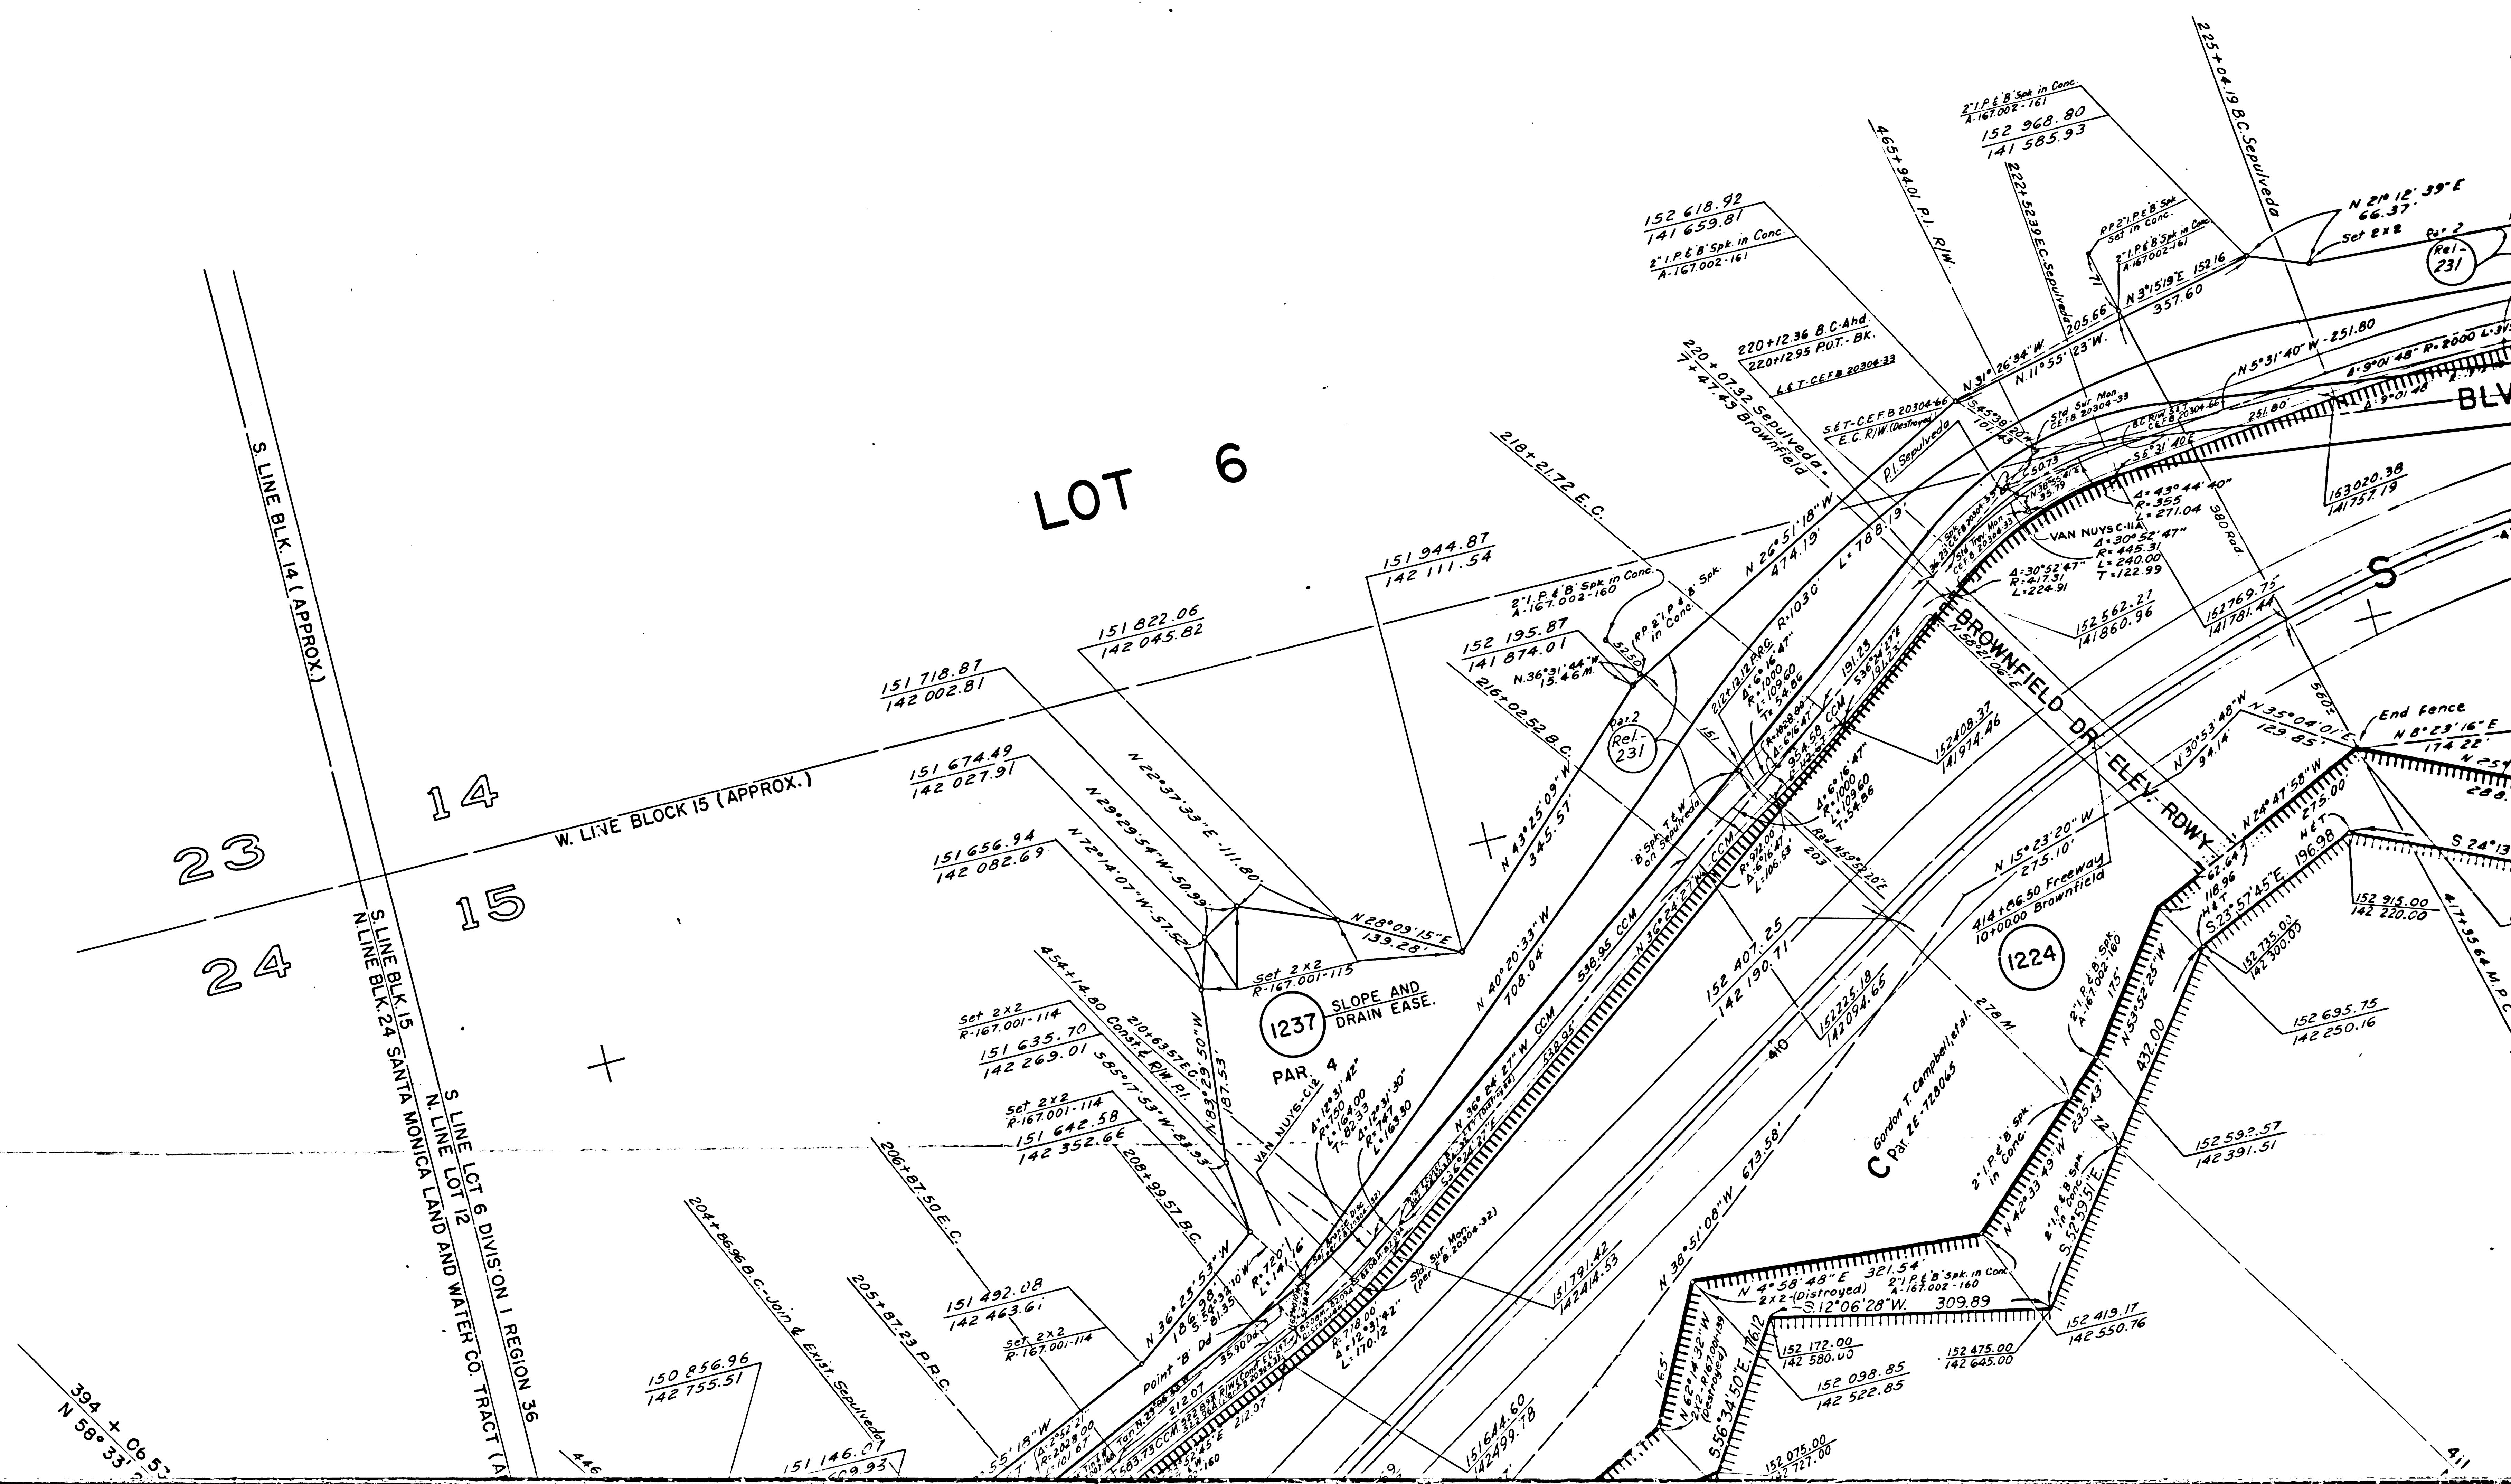



F.M. 20307 A2 OF 4

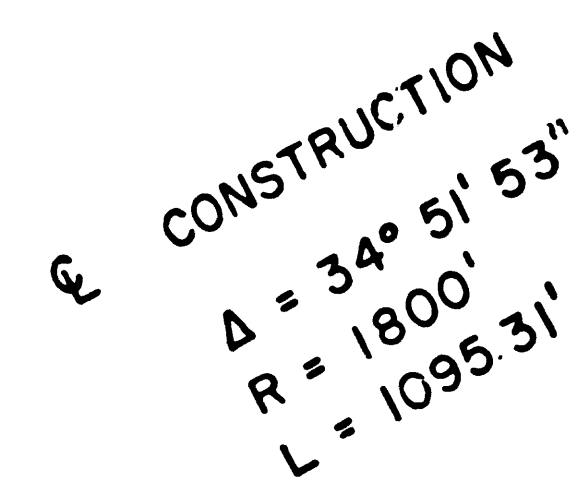



36


SANTA MONICA

W LINE BLOCK 7 (APPROX.)

LOT 5

LOT 4

TRACT

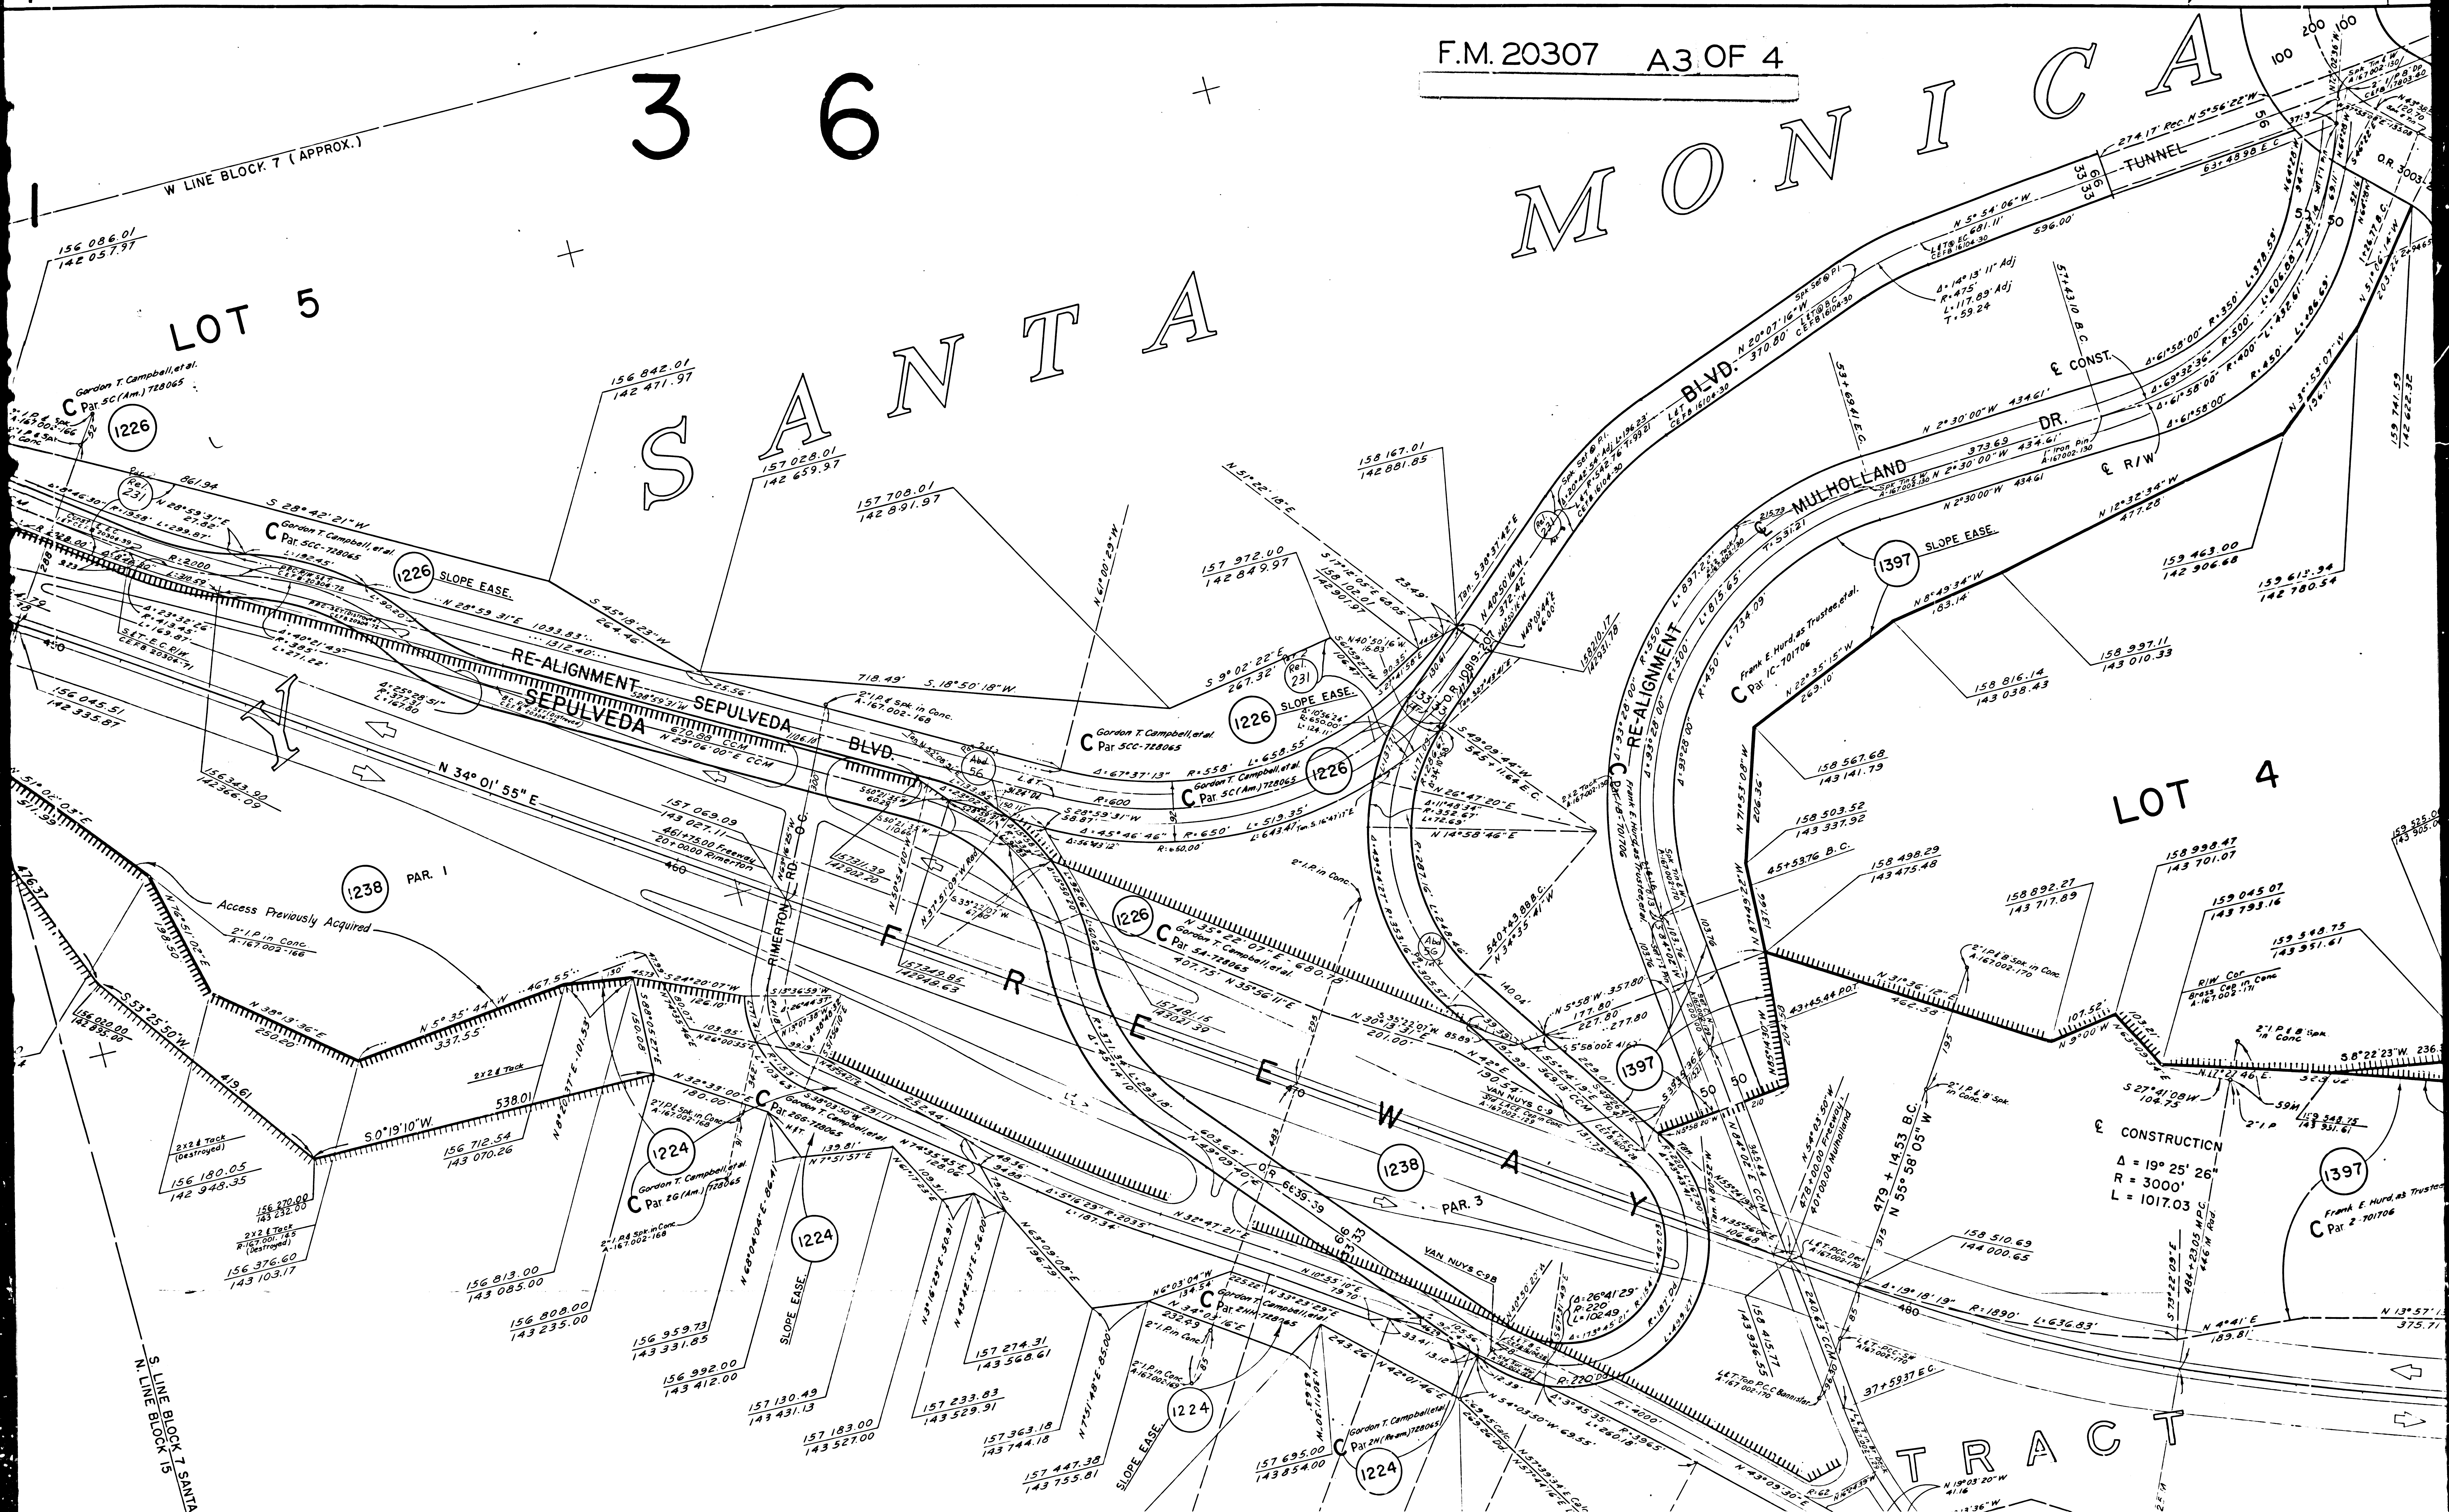













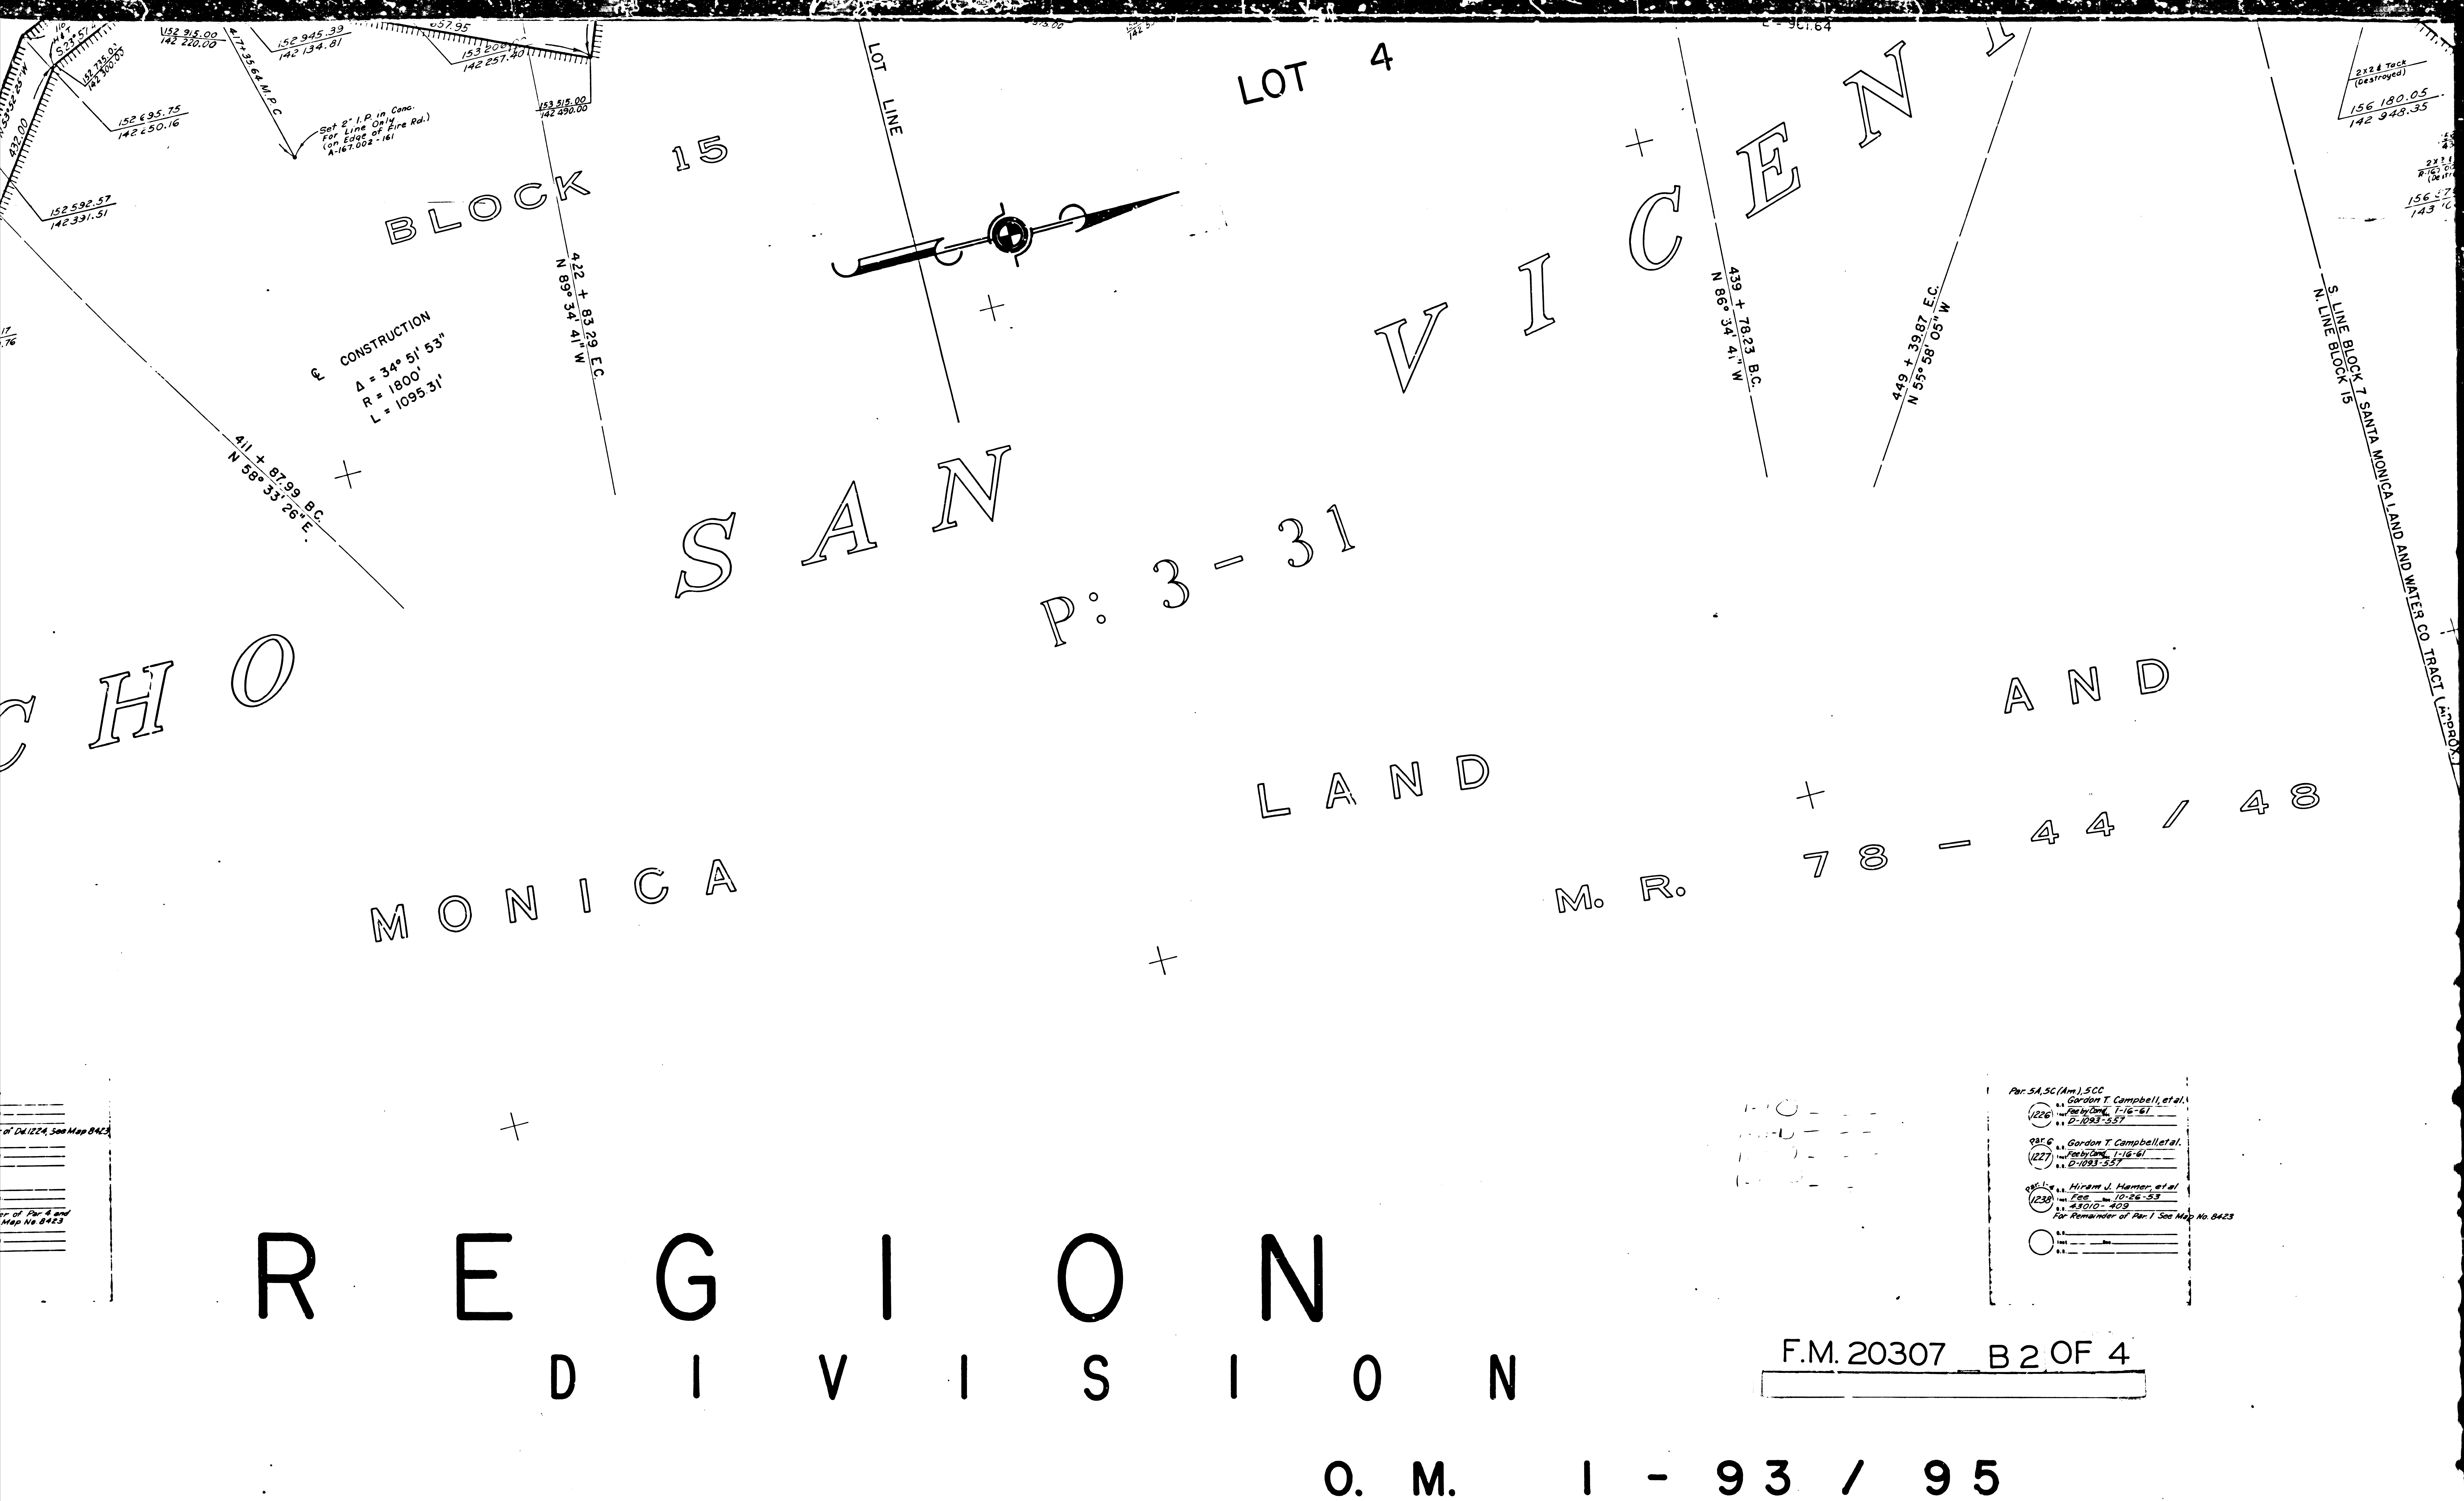

4 8

WATER

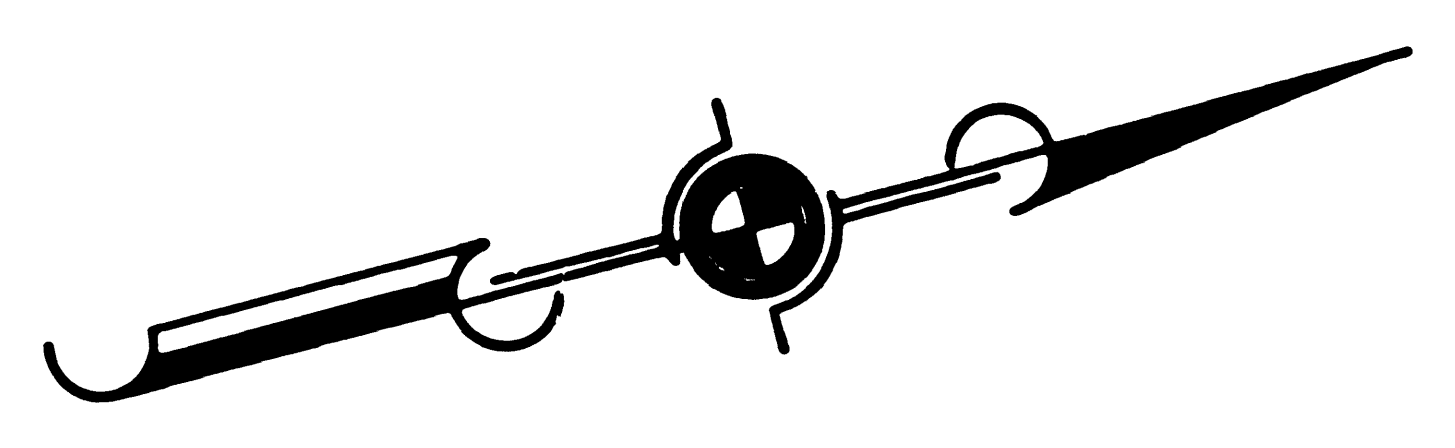


BLOCK 7

3 7  
5

F.M. 20307 B.3 OF 4

S LINE BLOCK 7 SANTA MONICA LAND AND WATER CO. TRACT (APPROX.)

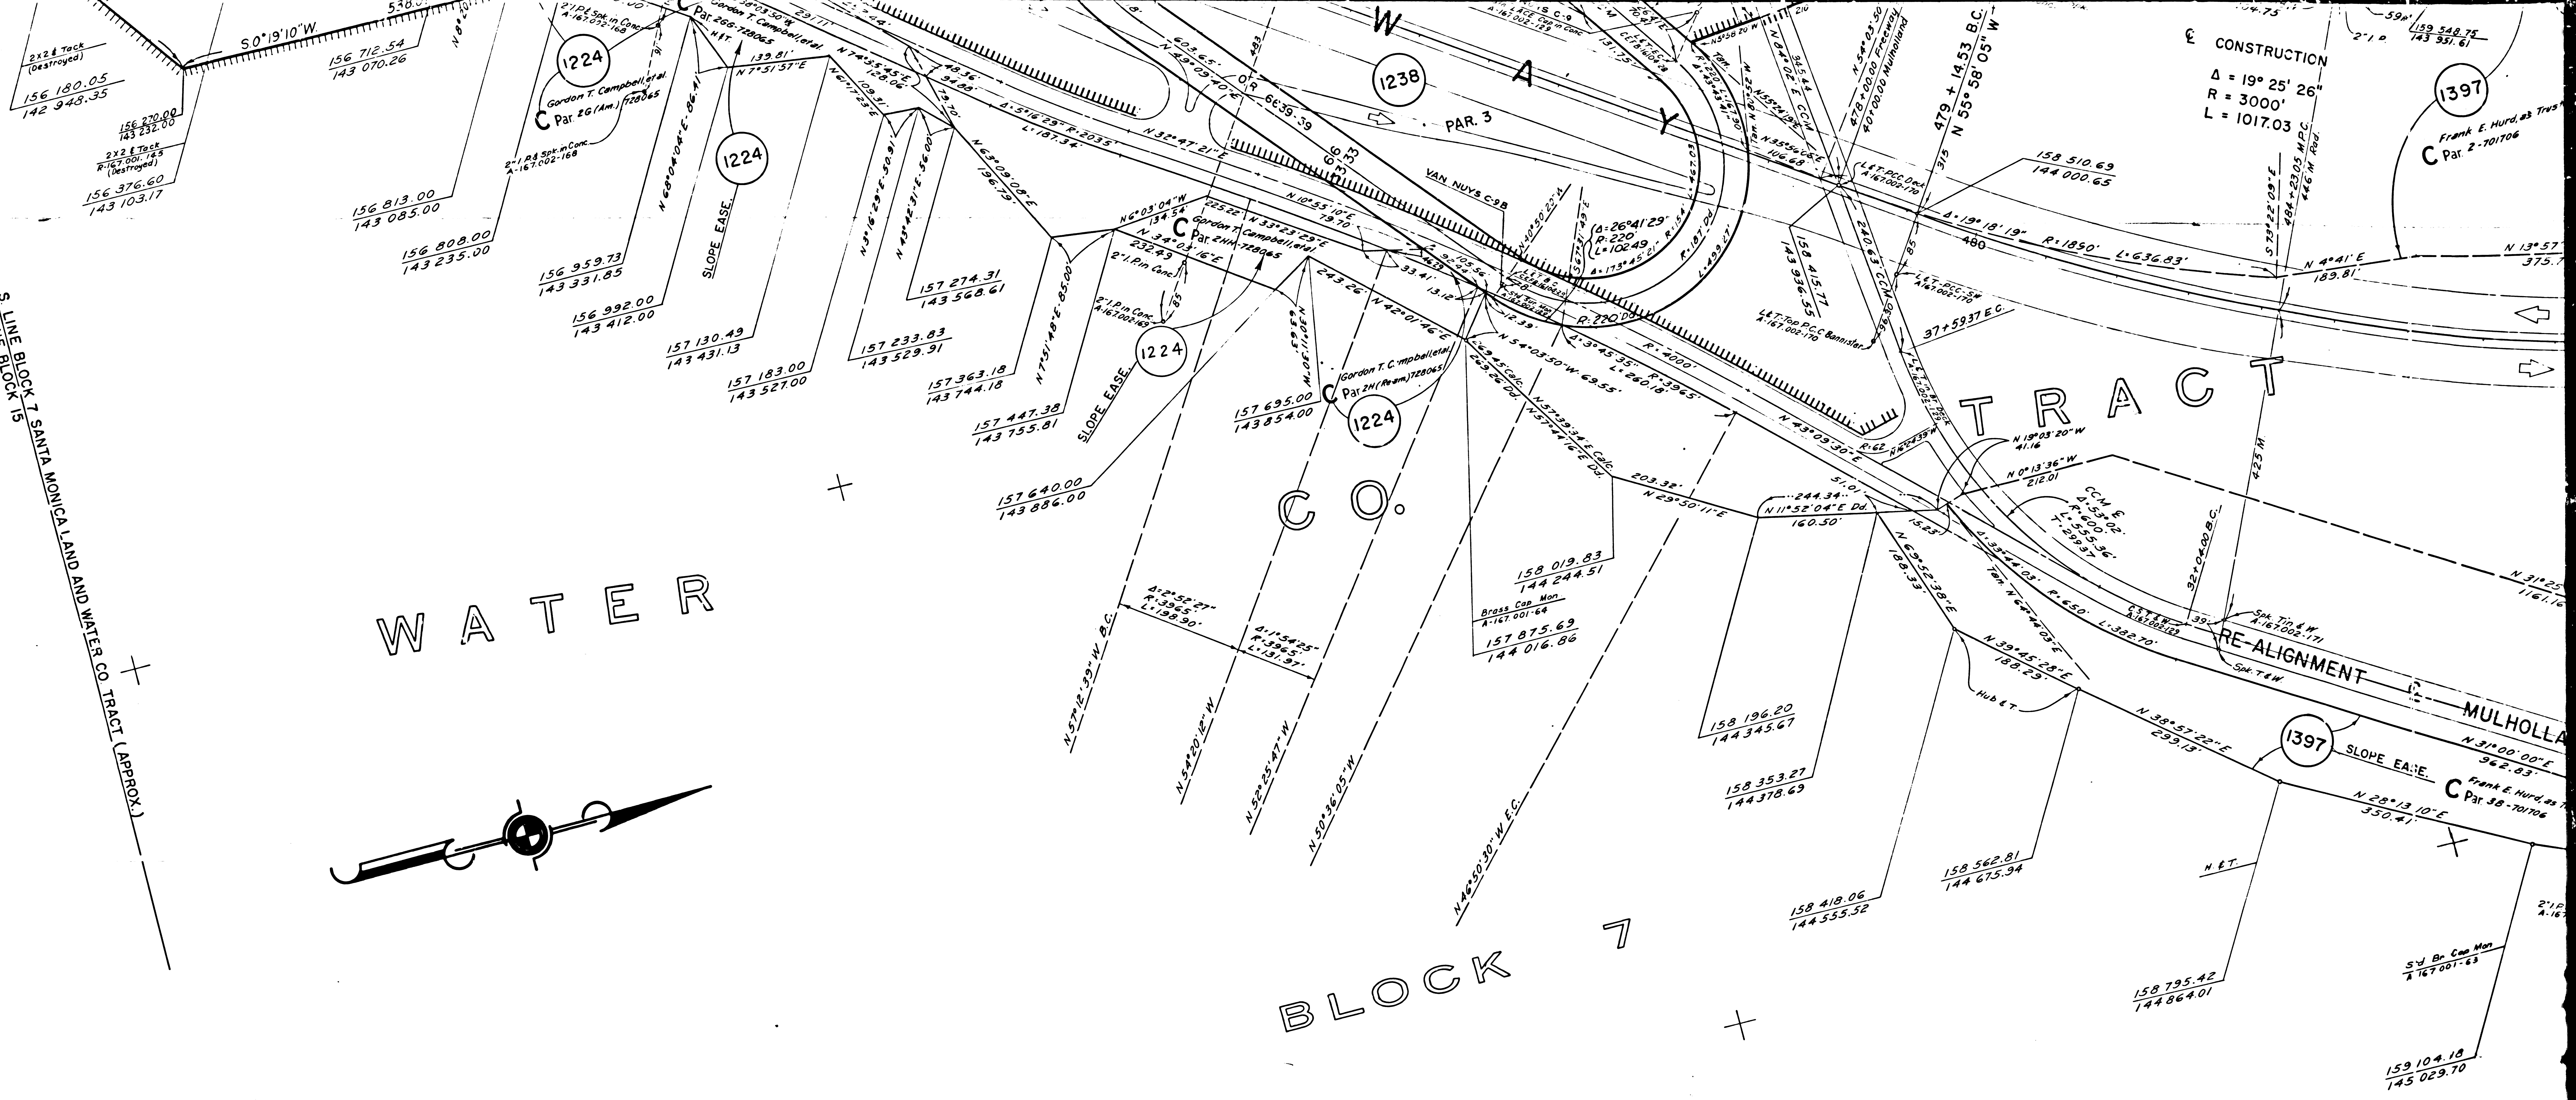

State to City of L.A.  
Alto 50  
D-2409-722

Par. 18, 10, 2,  
3A, 3B  
Frank E. Hurd, as Trustee, et al  
1397  
D-1023-557  
State to City of L.A.  
231  
D-2409-722  
D-2409-722

CONSTRUCTION  
Δ = 19° 25' 26"  
R = 3000'  
L = 1017.03


1397  
Frank E. Hurd, as Trustee, et al  
C Par. 2-701706

1397  
SLOPE EA. E.  
N 31° 00' 00" E  
96 2.83'  
Frank E. Hurd, as Trustee, et al  
C Par. 3B-701706

159 104.18  
145 029.70

LOT LINE N 15° 39' 10"



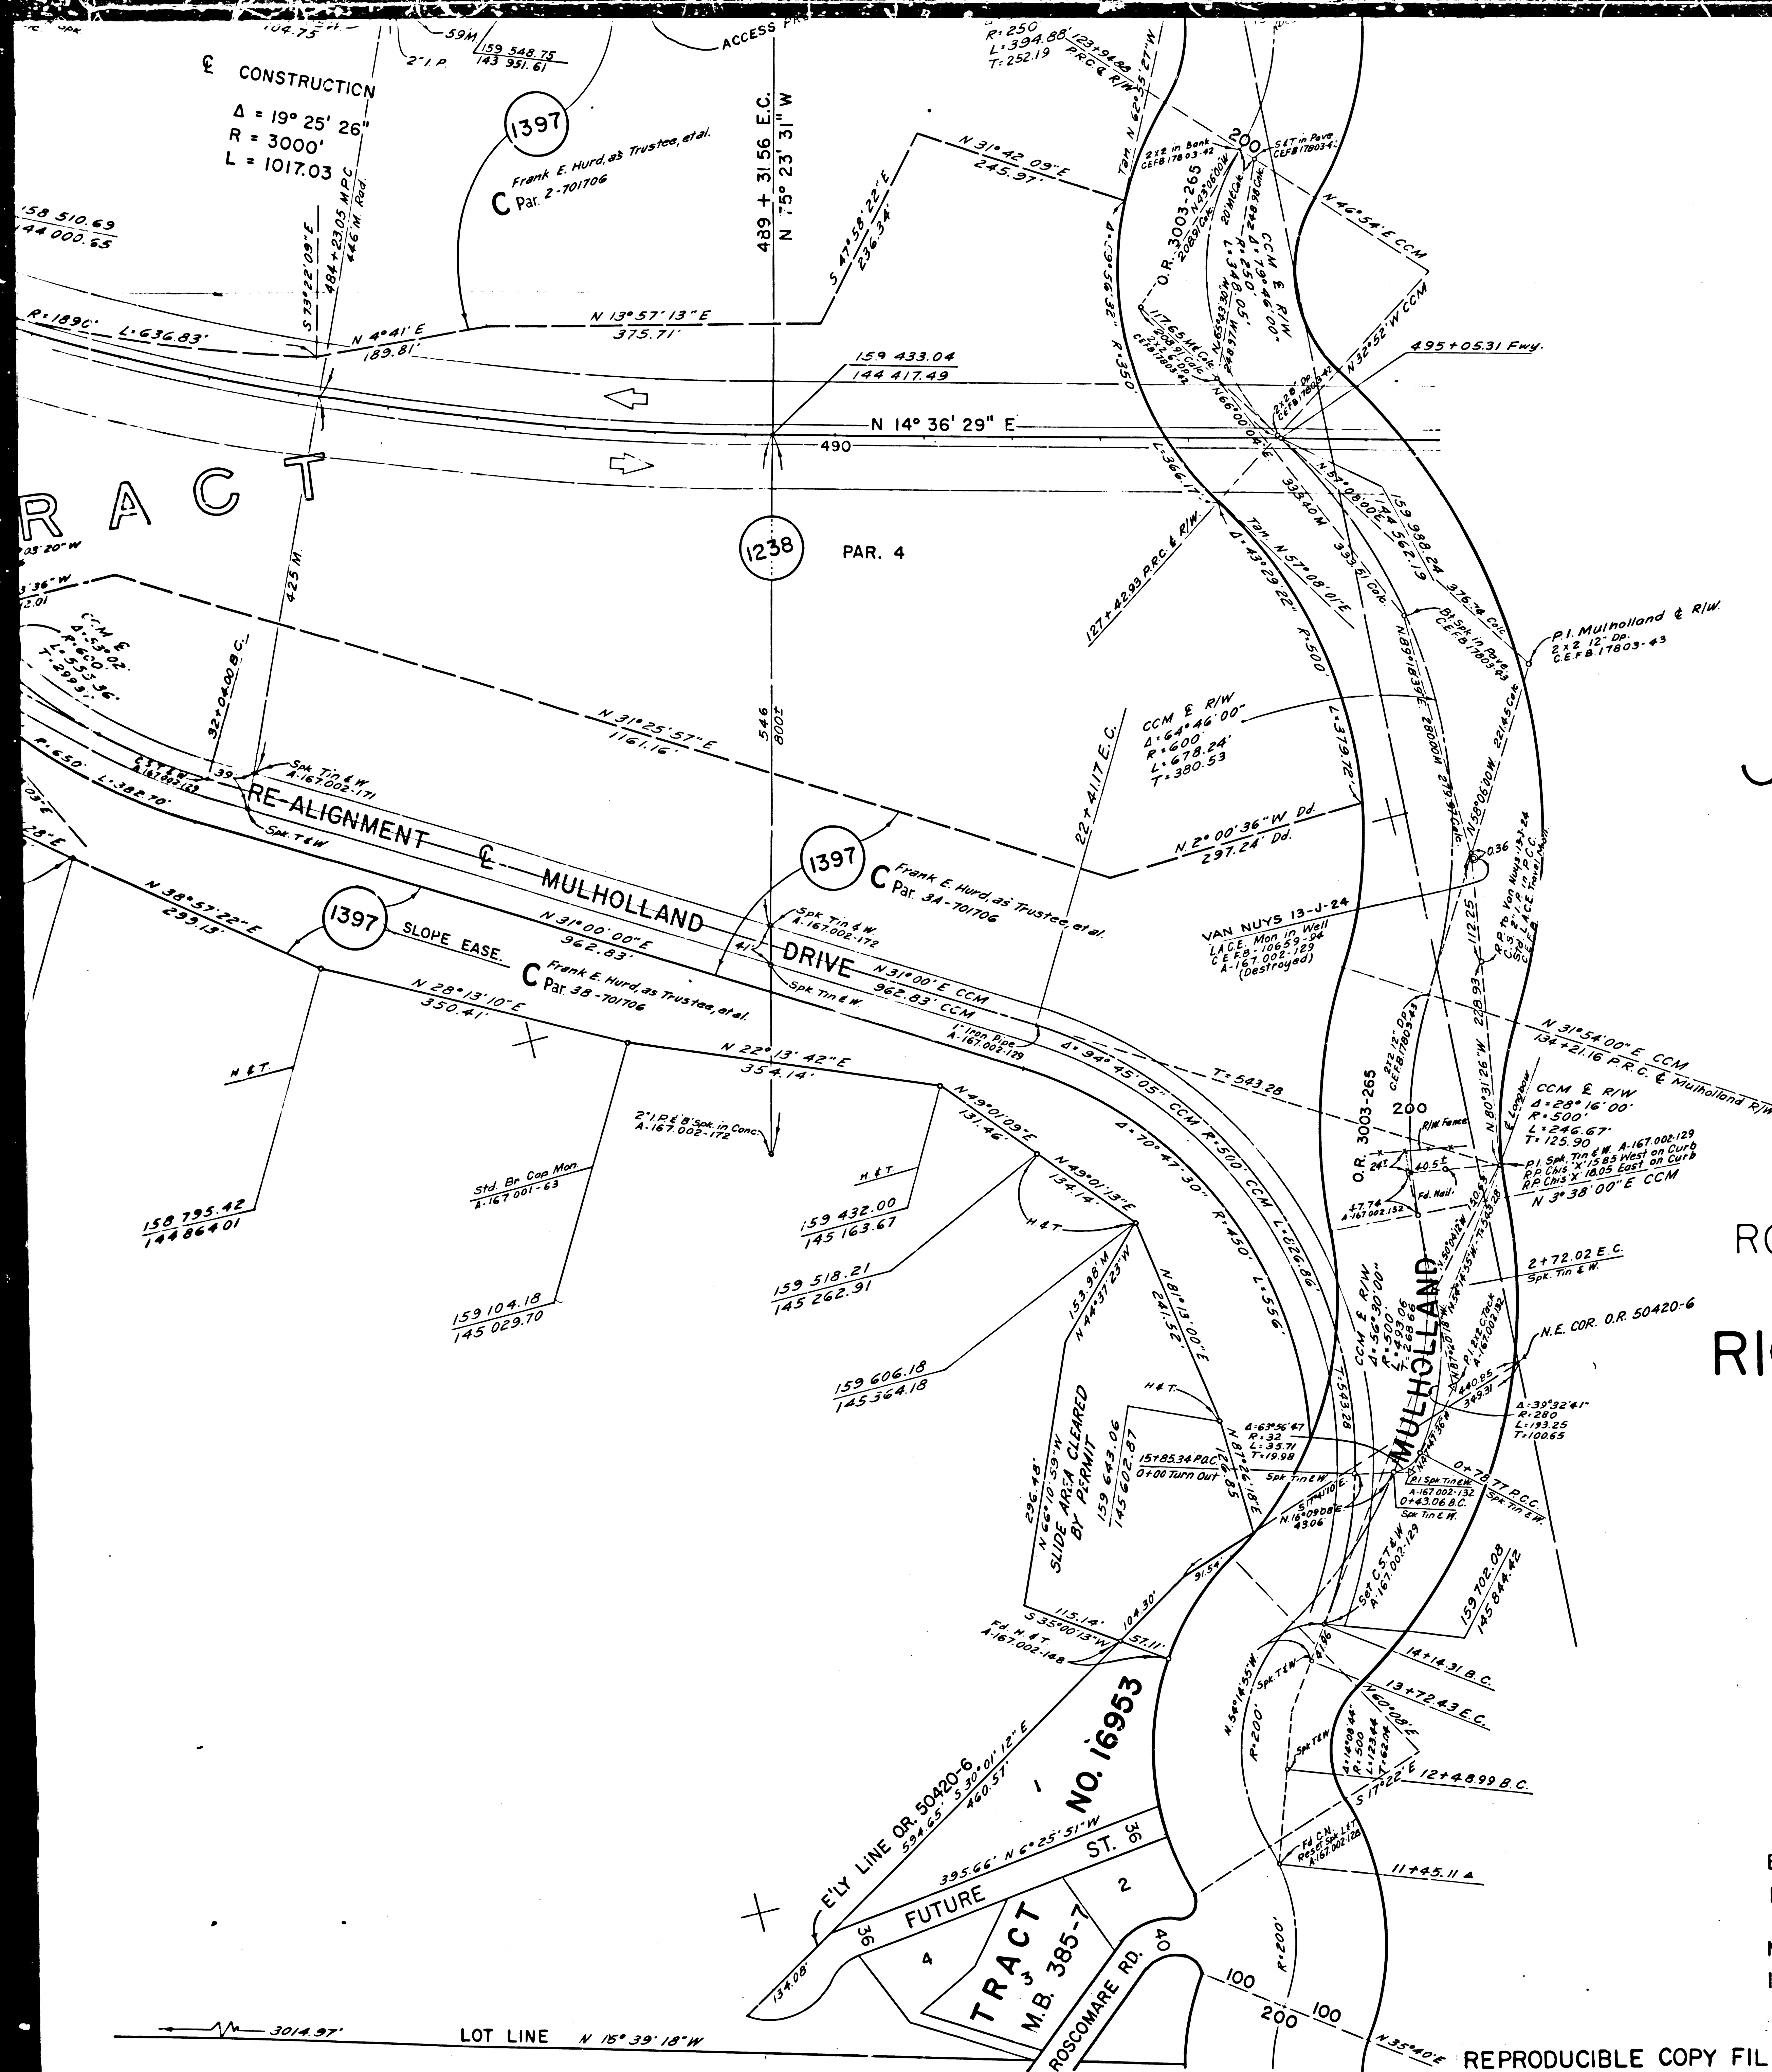

FOR CONTINUATION SEE MAP F.

211021  
4.  
F.M. 20307