

R-1000'
Δ = 27° 22' 10"
T = 243.49'
L = 477.69'

R-1000'
Δ = 14° 31' 52"
T = 127.49'
L = 253.62'

R-1000'
Δ = 11° 35' 03"
T = 101.44'
L = 202.18'

F.M. 20314 -2 OF 3

E 337.600
N 137.600

E 337.600

E 337.600

E 337.600


N 137.600


E 338.000

E 338.200

E 338.500
N 138.000

E 338.600

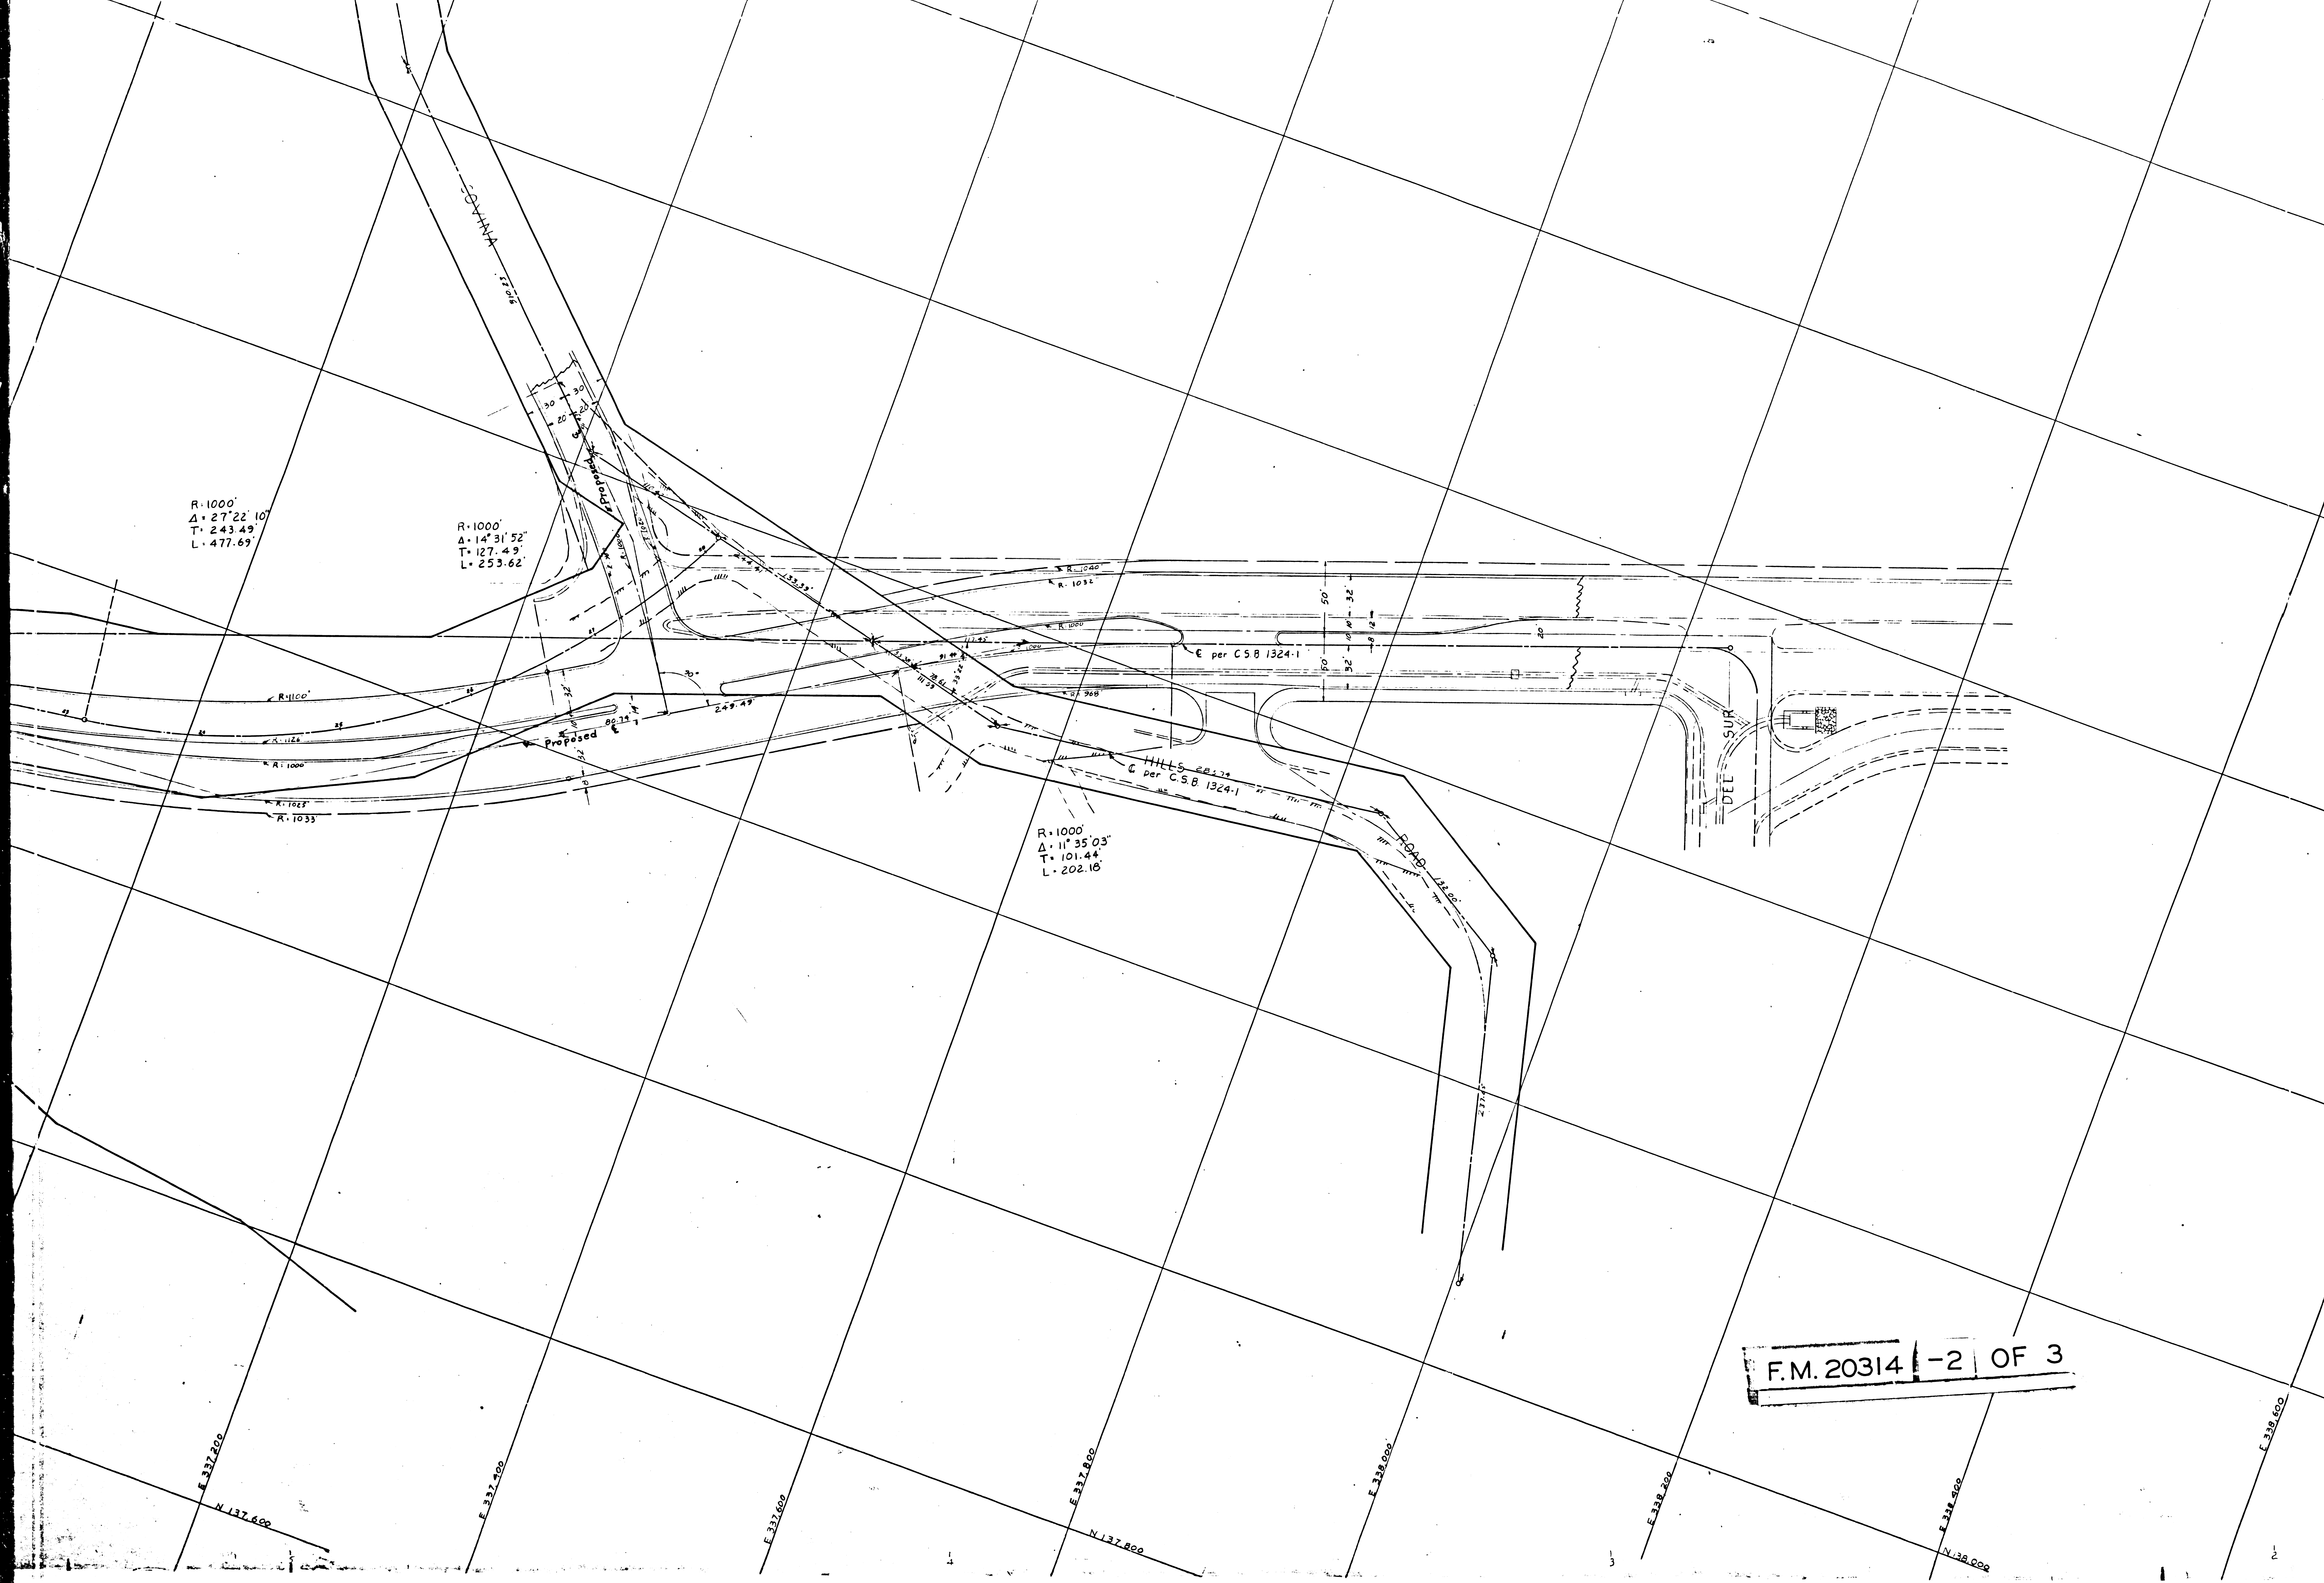

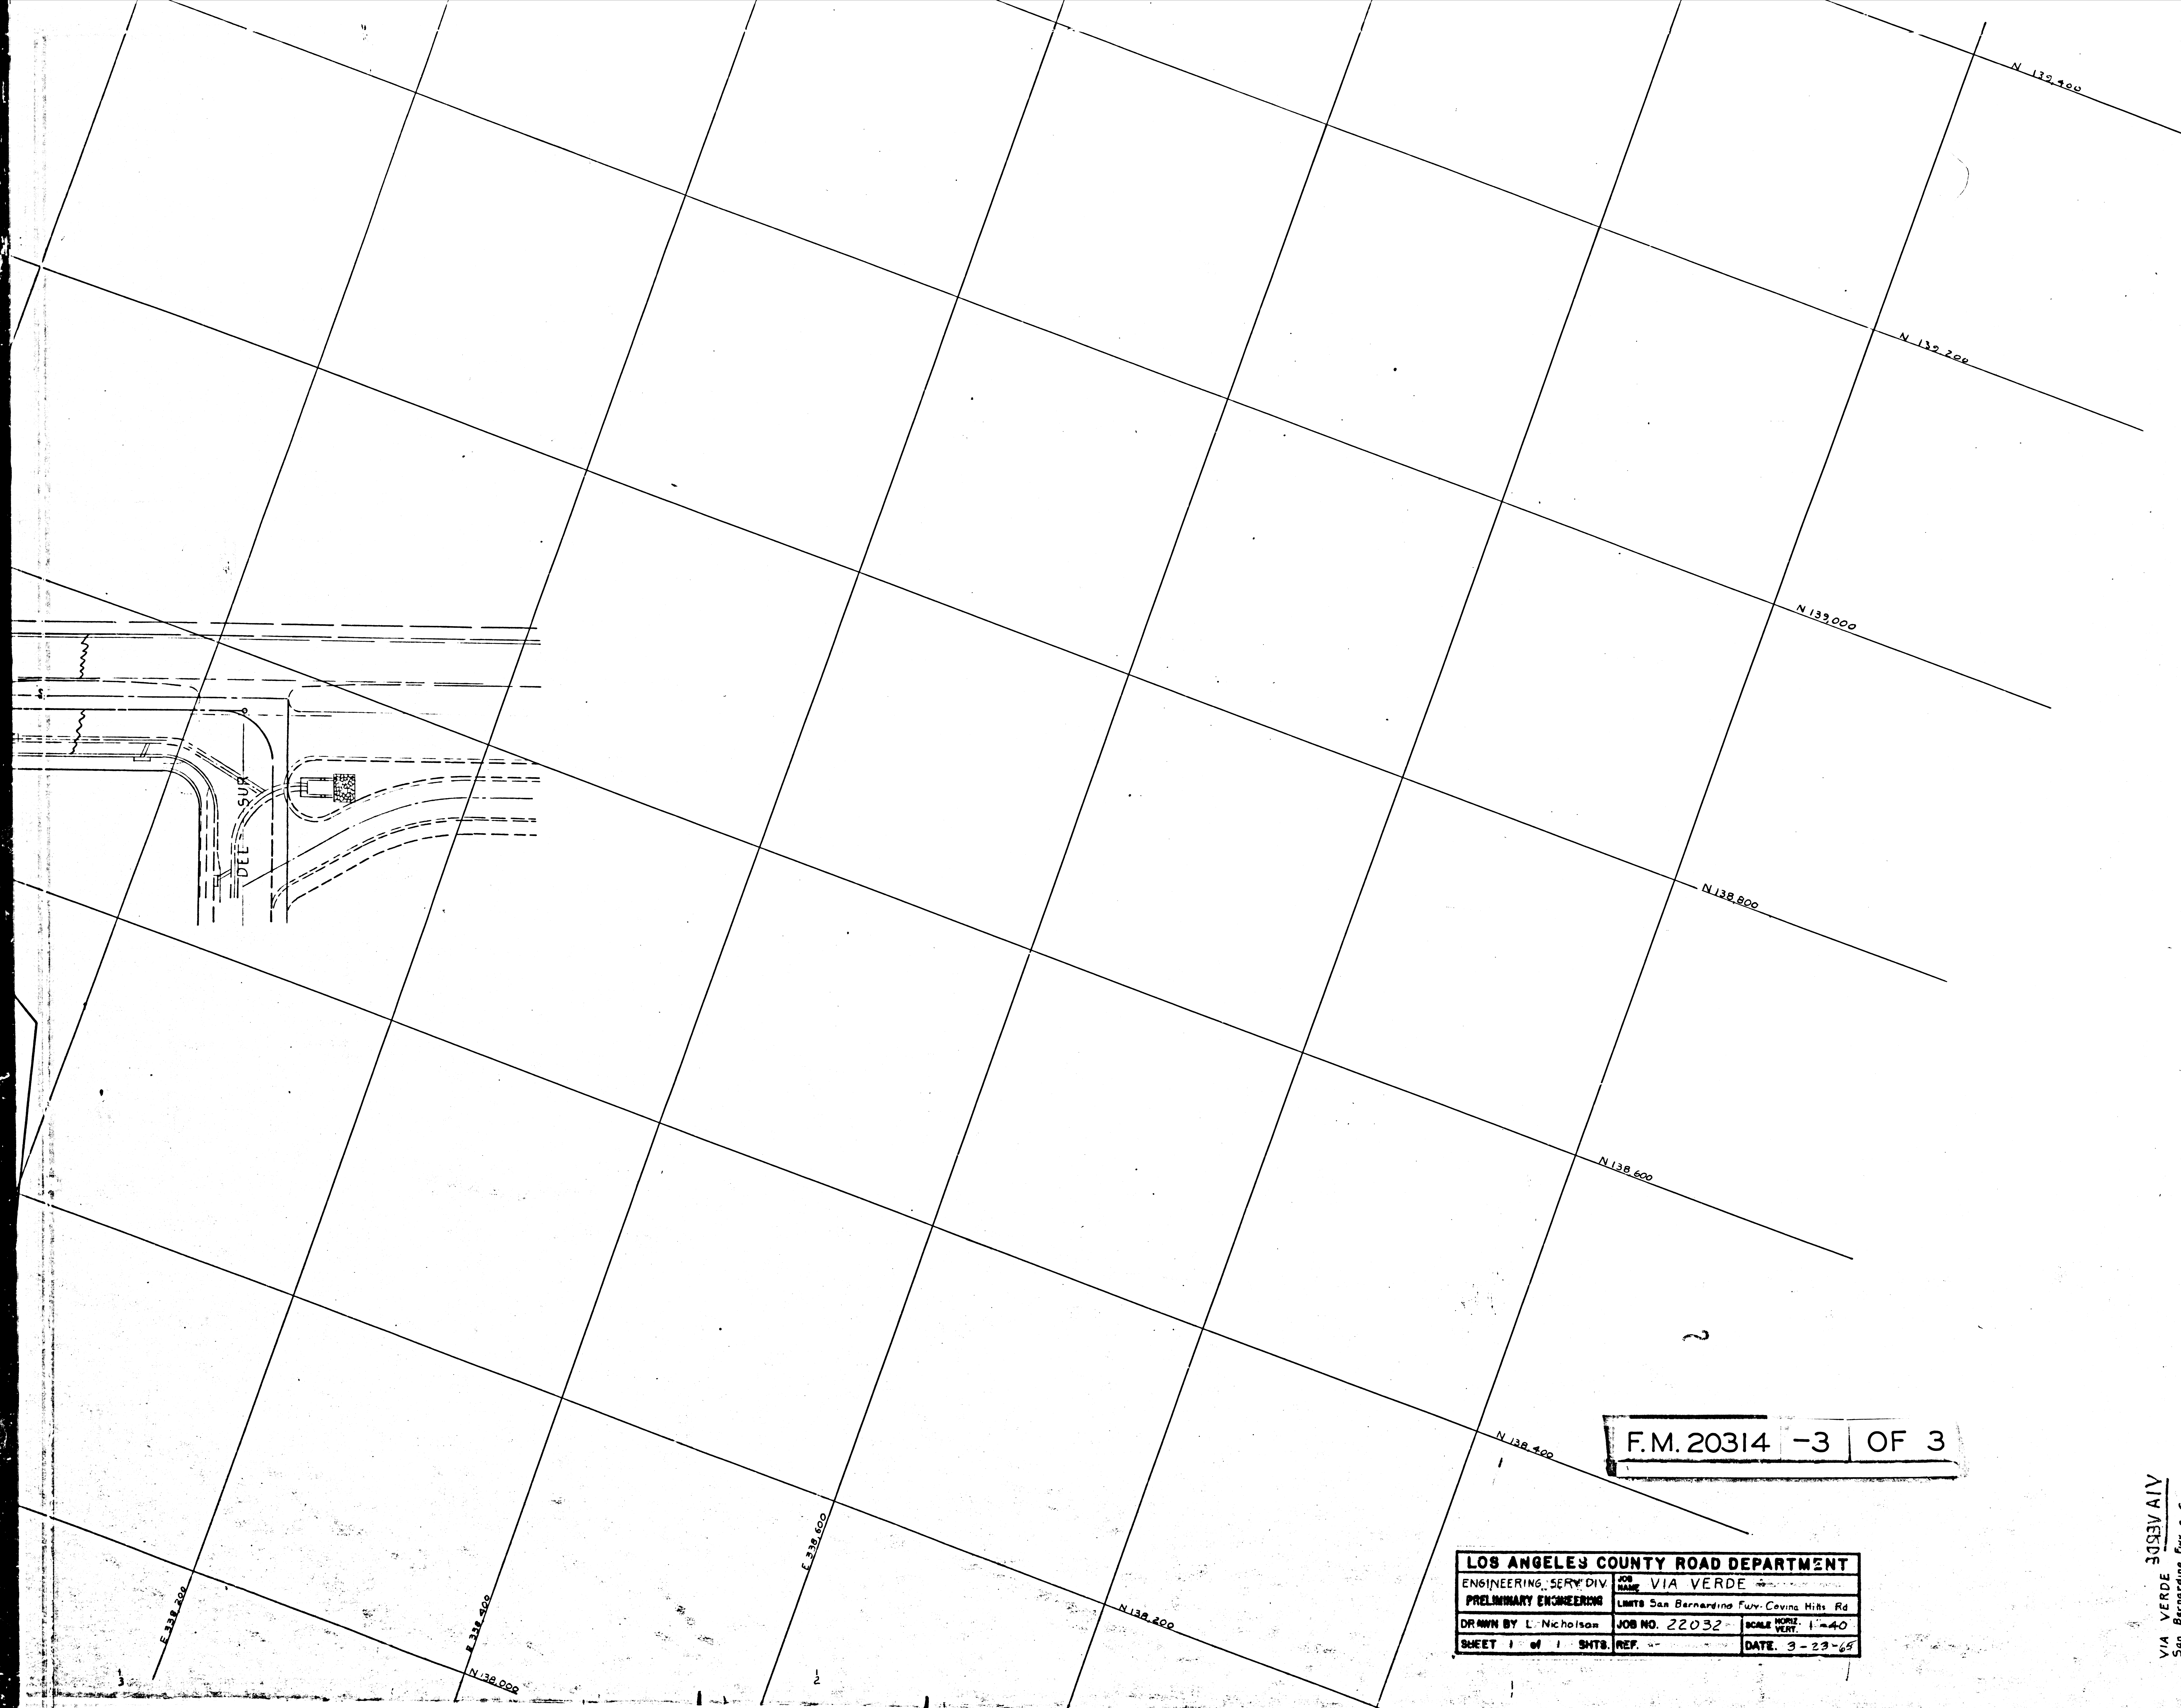

F.M. 20314 -3 OF 3

LOS ANGELES COUNTY ROAD DEPARTMENT
 ENGINEERING SERV. DIV. JOB NO. 22032
 PRELIMINARY ENGINEERING LIMITS San Bernardino Fwy. Covina Hills Rd. SCALE HORIZ. 1"=40'
 DRAWN BY L. Nicholson SHEET 1 of 1 SHTS. REF. DATE 3-23-65

VIA VERDE
 San Bernardino Fwy - Covina Hills Road

