
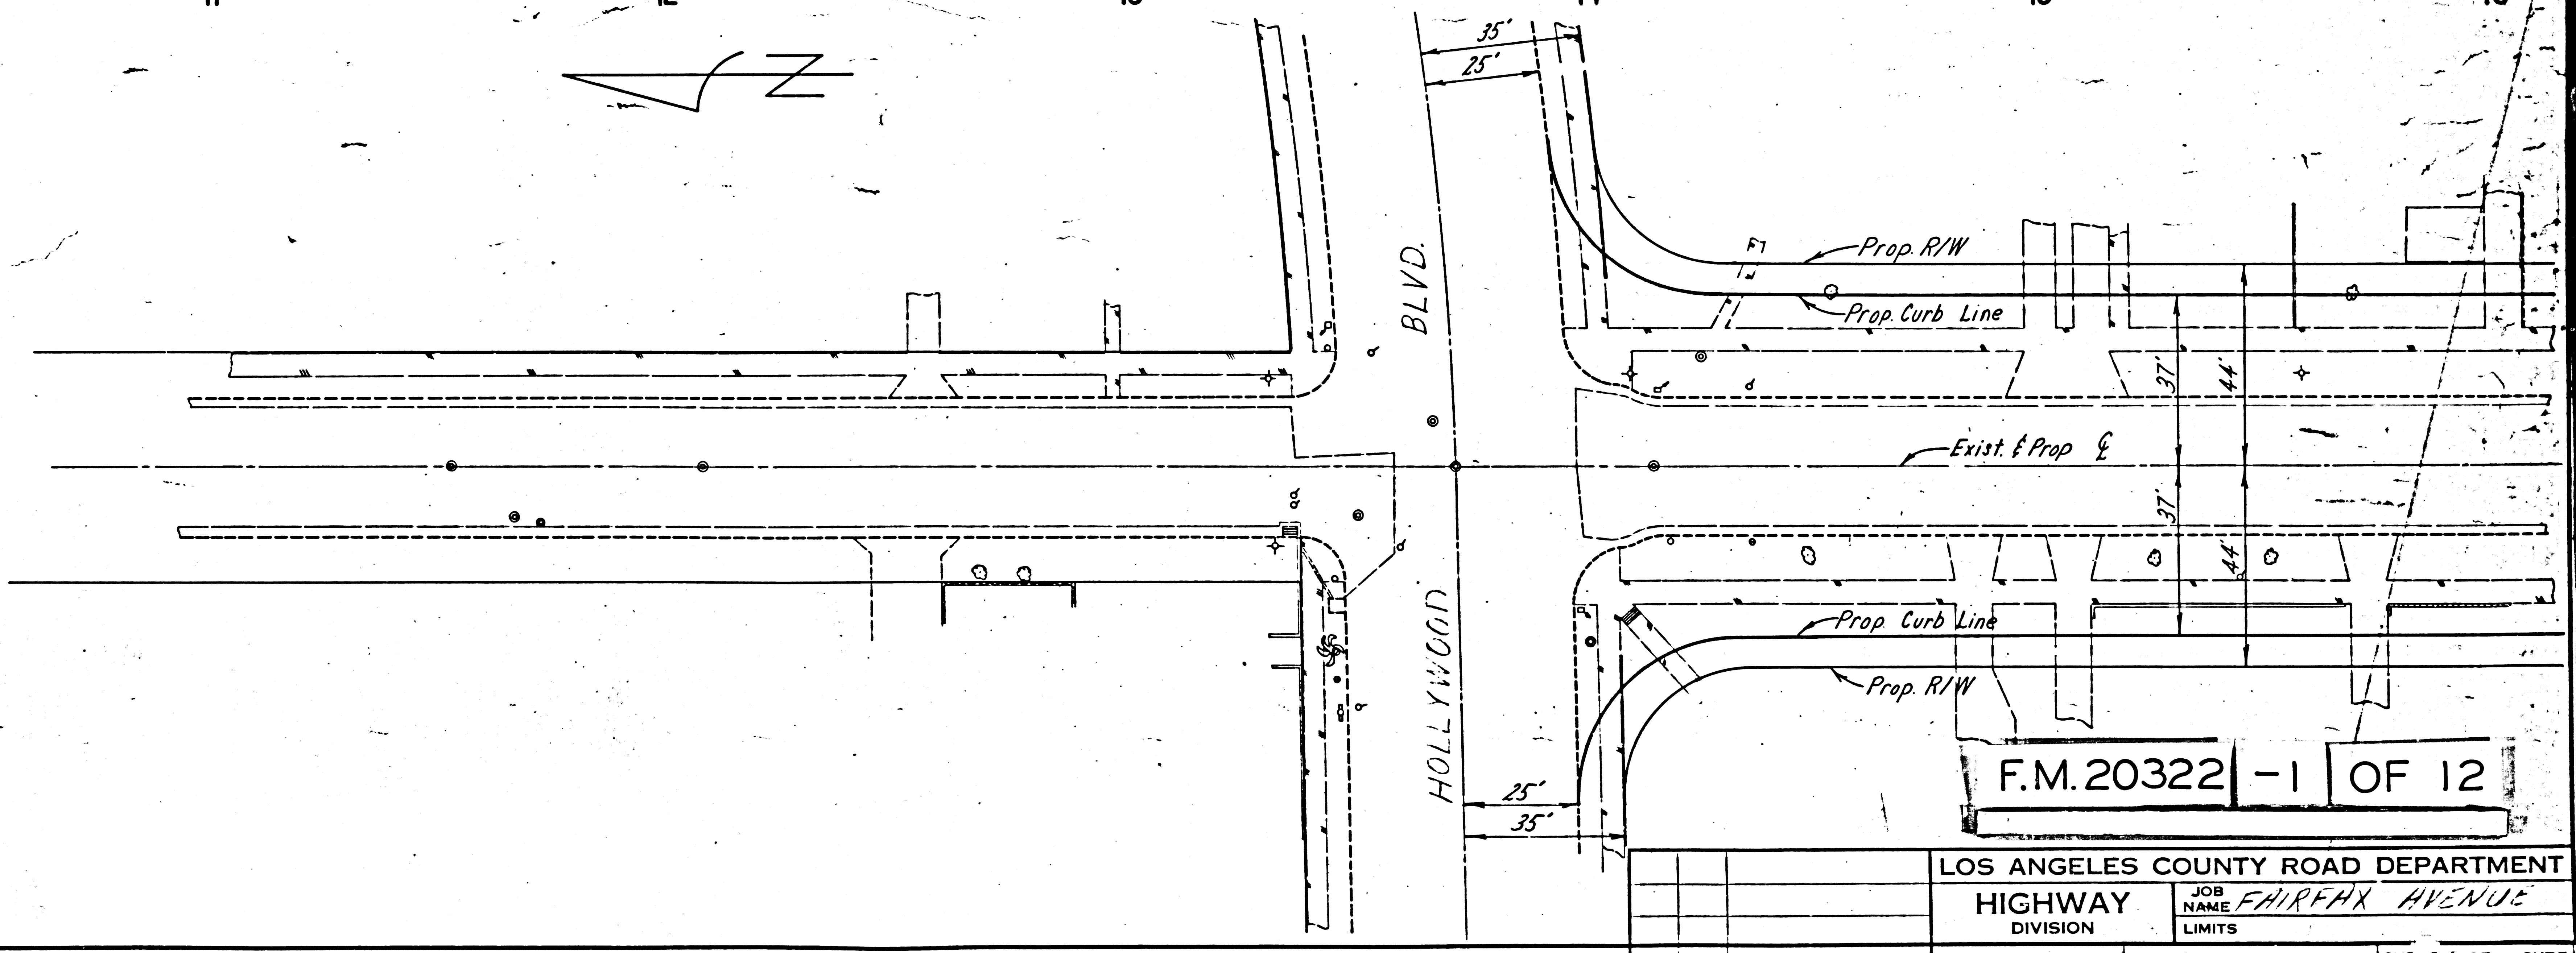


REVIEWED

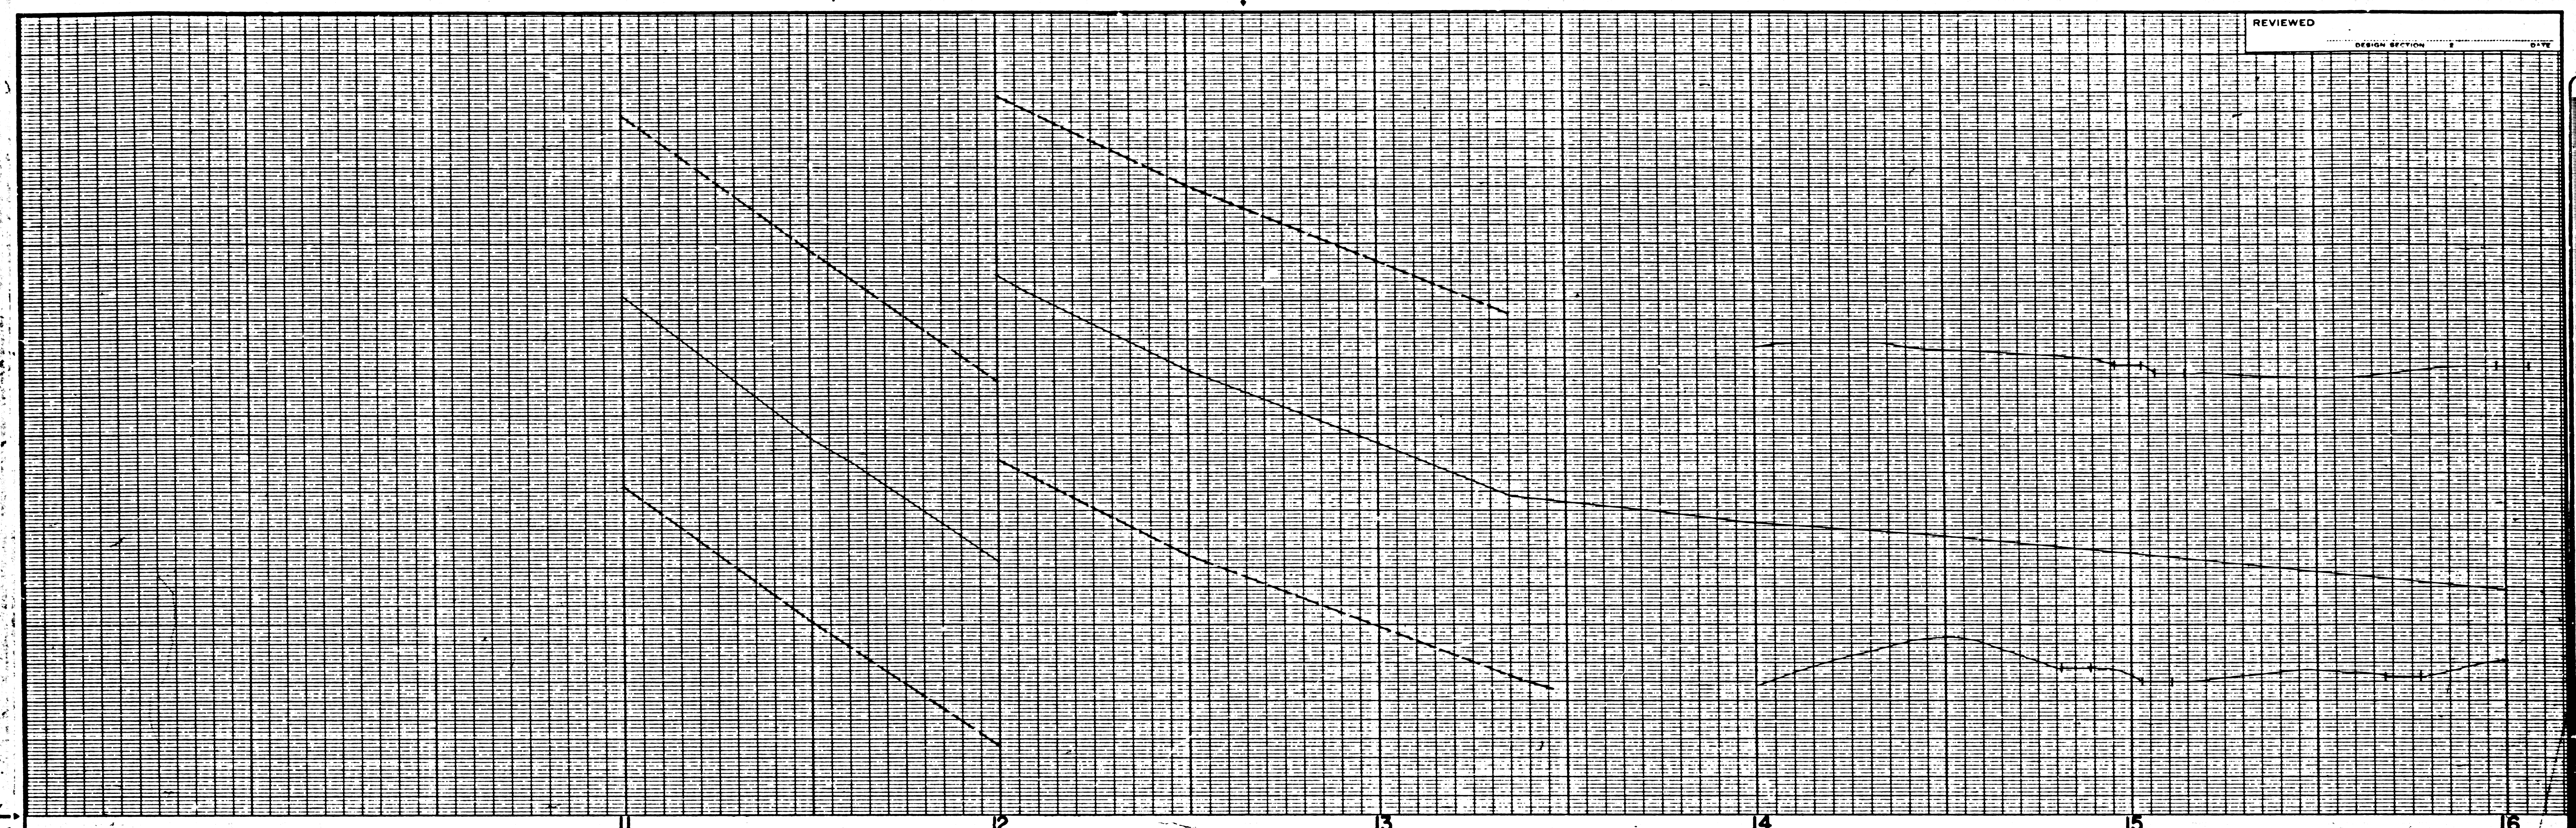



PROJECT ENGINEER	C.E. NO.
DESIGNER	
CHECKER	
REFERENCE	

F.M. 20322 - 1 OF 12

LOS ANGELES COUNTY ROAD DEPARTMENT
 HIGHWAY DIVISION
 JOB NAME FAIRFAX AVENUE
 LIMITS

DATE	BY	SCALE	HORIZ. VERT.	JOB NO.	SHR. T.I. OF SHTS.
A-15-65	REVISIONS			P-41296-2	DWG. NO.

REVIEWED

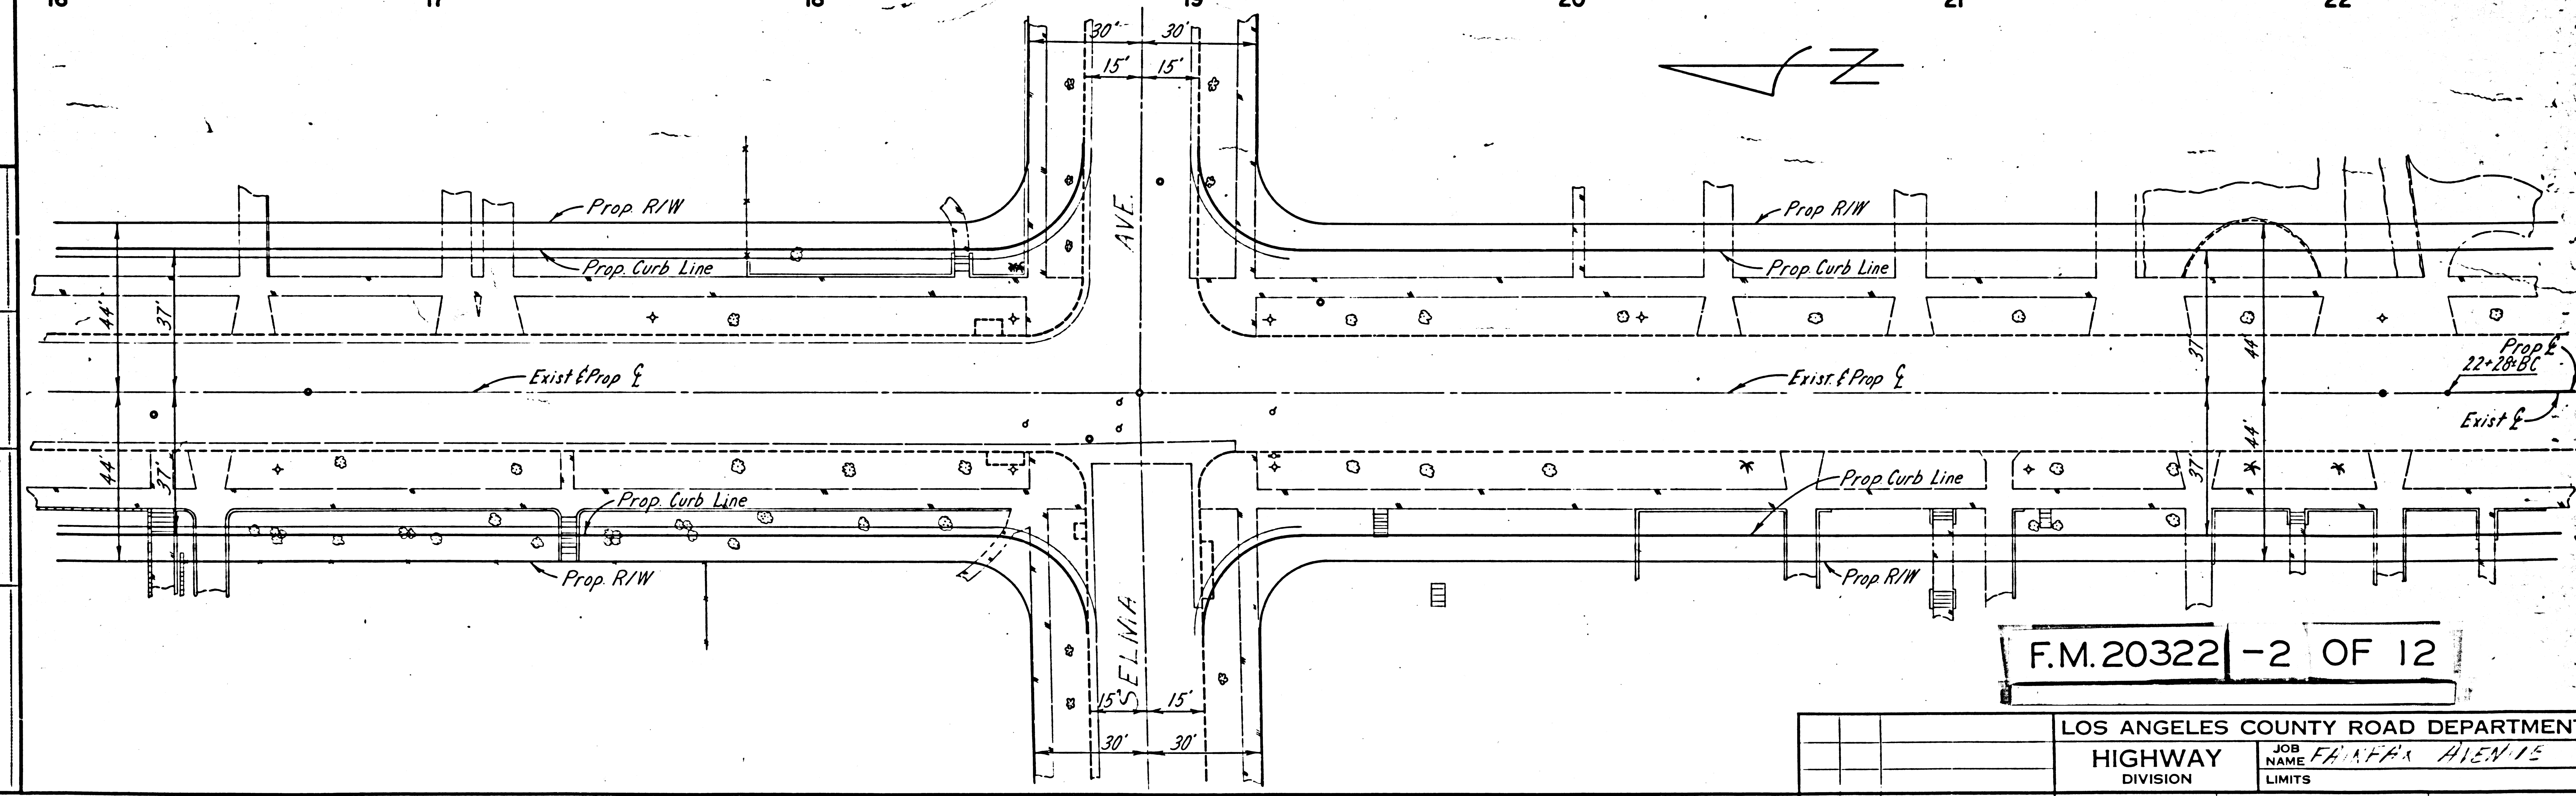
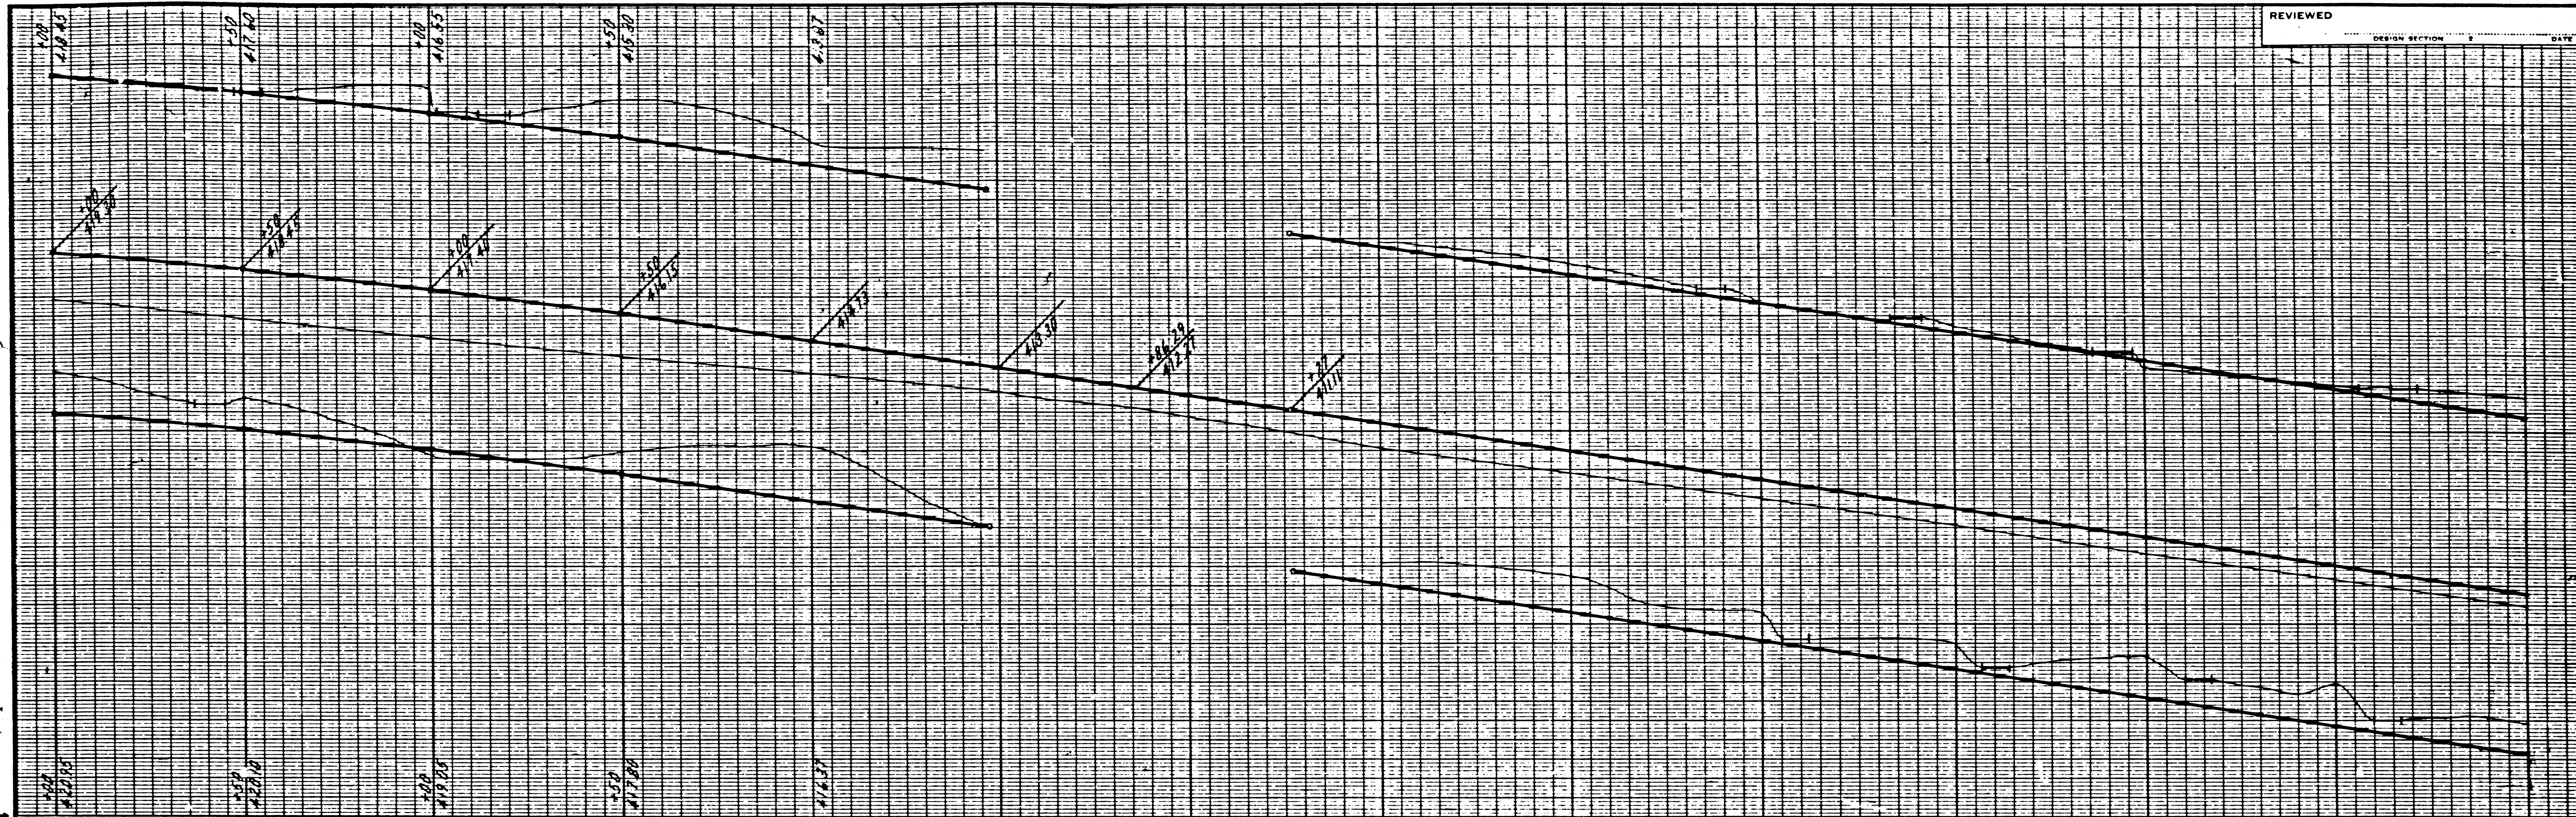


PROJECT ENGINEER
 C.E. NO.
 DESIGNER
 CHECKER
 REFERENCES

F.M. 20322 -2 OF 12

LOS ANGELES COUNTY ROAD DEPARTMENT		JOB NAME <i>FAIRFAX AVENUE</i>	
HIGHWAY		LIMITS	
DIVISION		NO. <i>P-416-2</i>	
DATE	BY	HORIZ. SCALE	SHEET 2 OF 12 SHTS.
<i>4-15-65</i>	REVISIONS	VERT.	DWG. NO.

REVIEWED
DESIGN SECTION
DATE

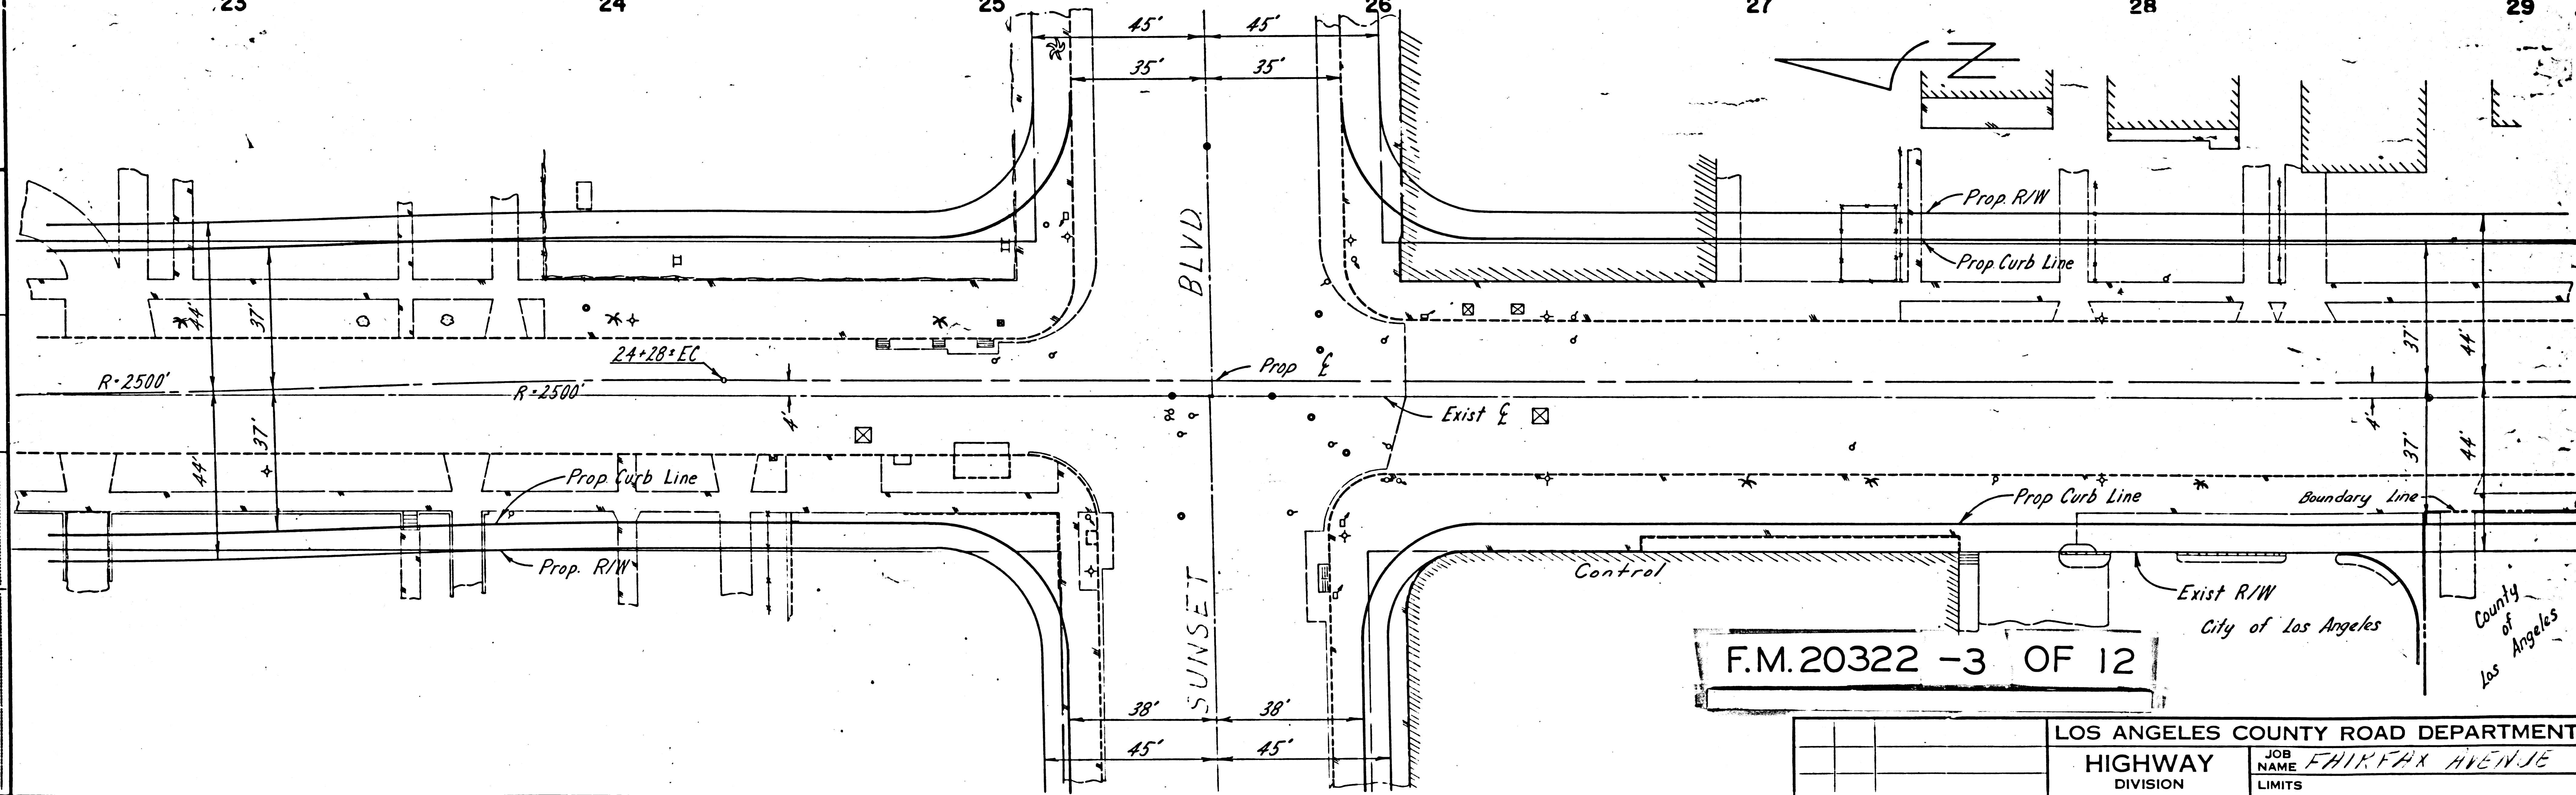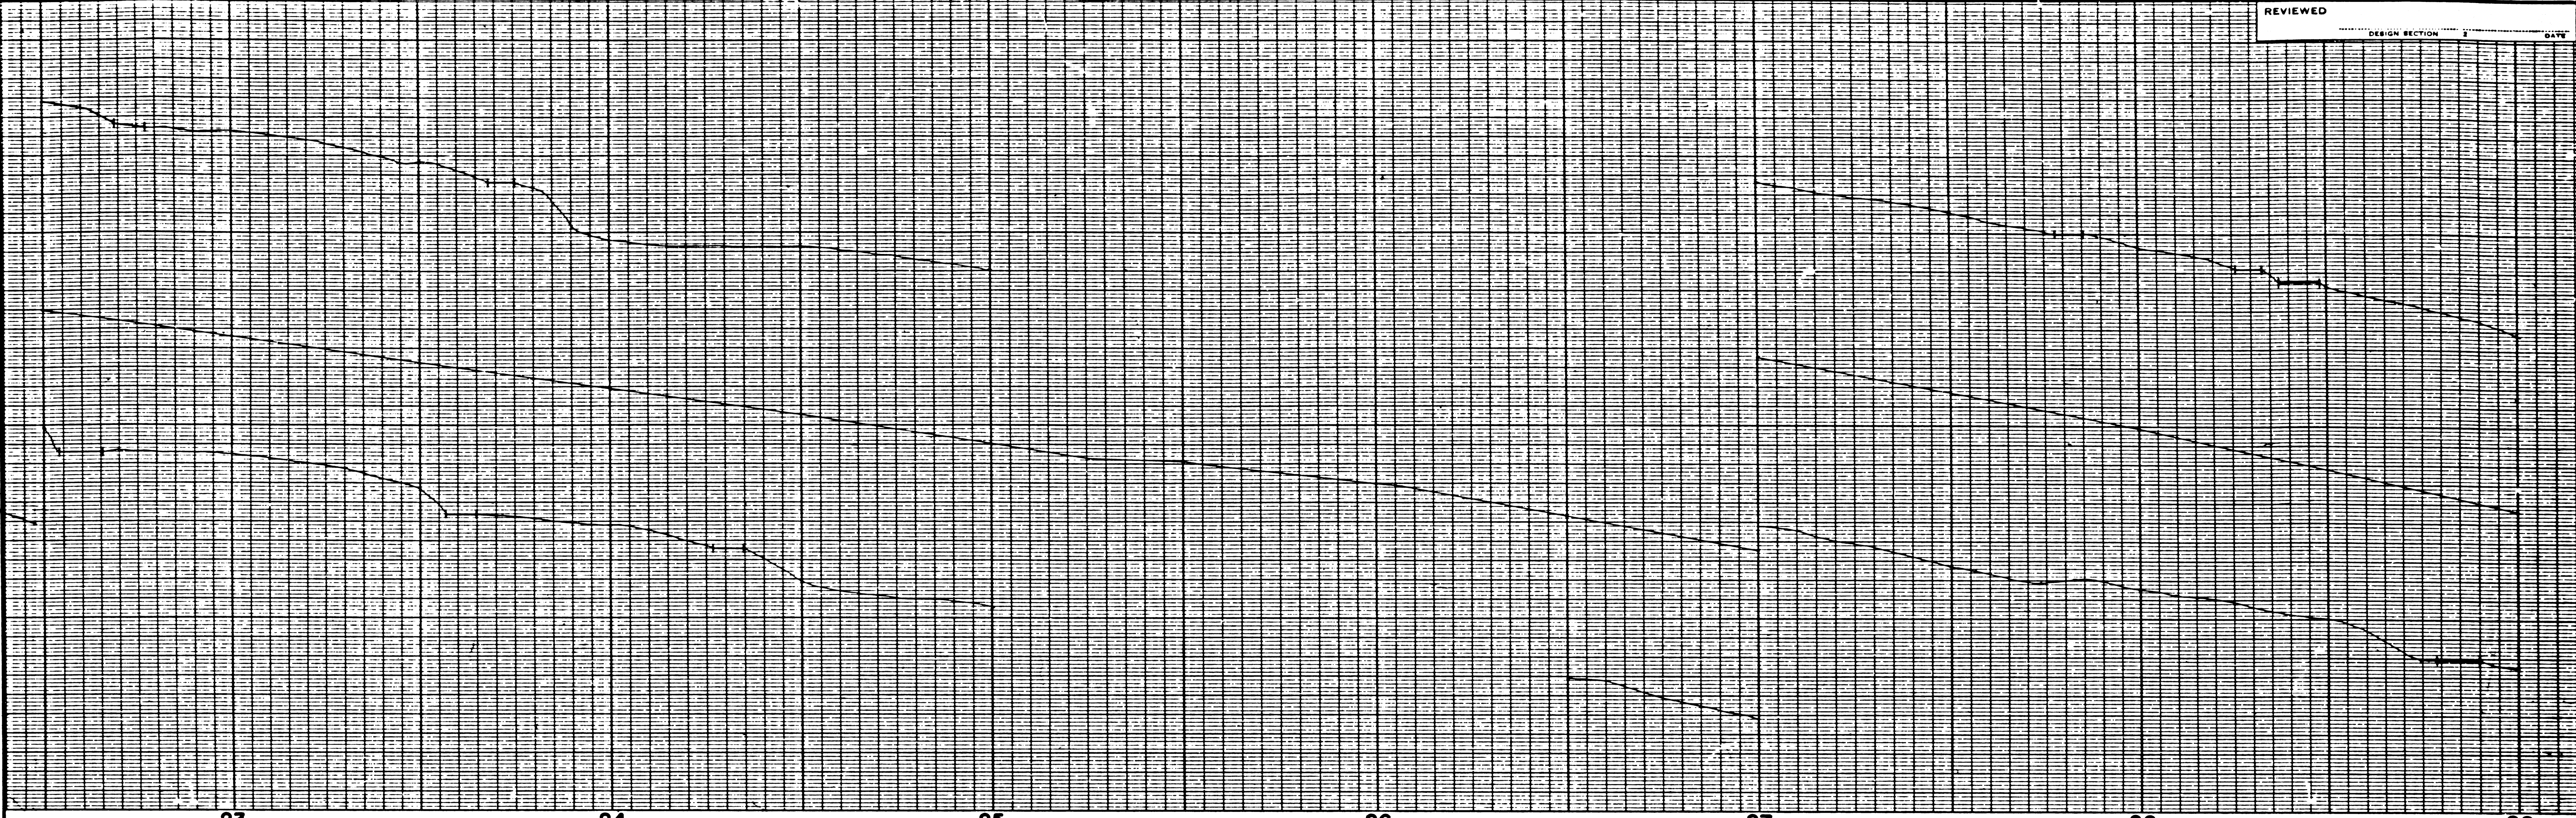

F.M. 20322 -3 OF 12

LOS ANGELES COUNTY ROAD DEPARTMENT

HIGHWAY DIVISION

JOB NAME FAIRFAX AVENUE LIMITS

DATE 4-15-65 BY REVISIONS

SCALE HORIZ. VERT.



JOB NO. P-11296-2

SHEET 3 OF 12 SHTS. DWG. NO.

PROJECT ENGINEER
C.E. NO.
DESIGNER
CHECKER
REFERENCE

STANDARD SHEET 24 X 36 RD 630



REVIEWED _____
 DESIGN SECTION _____
 DATE _____

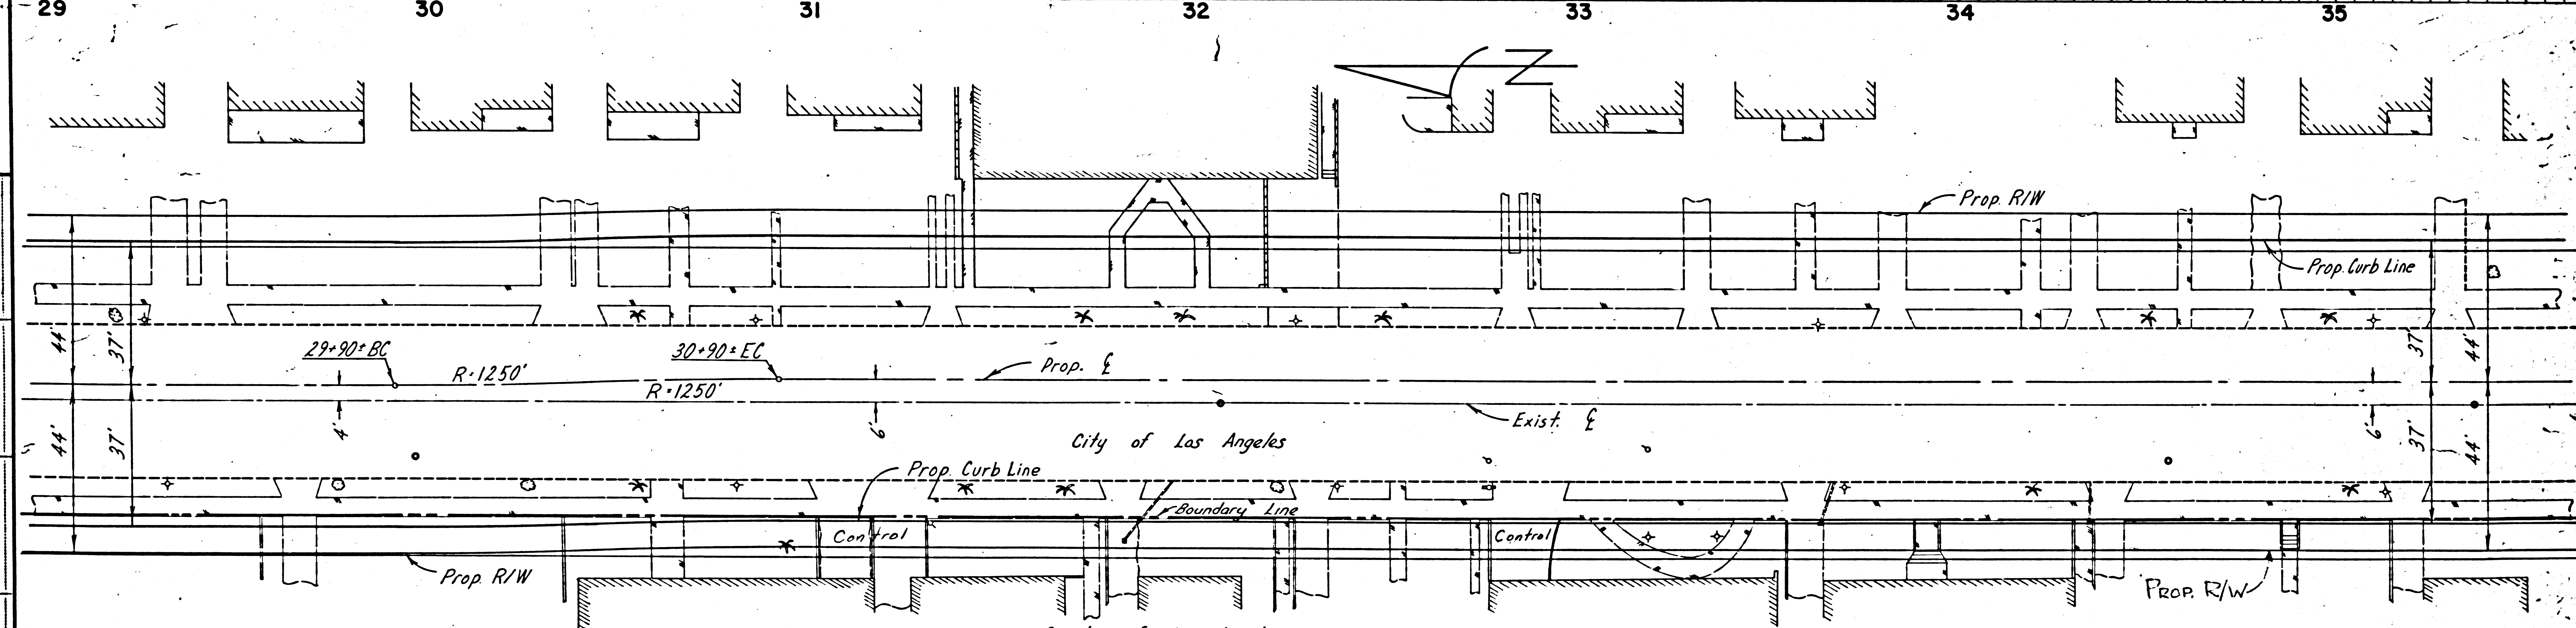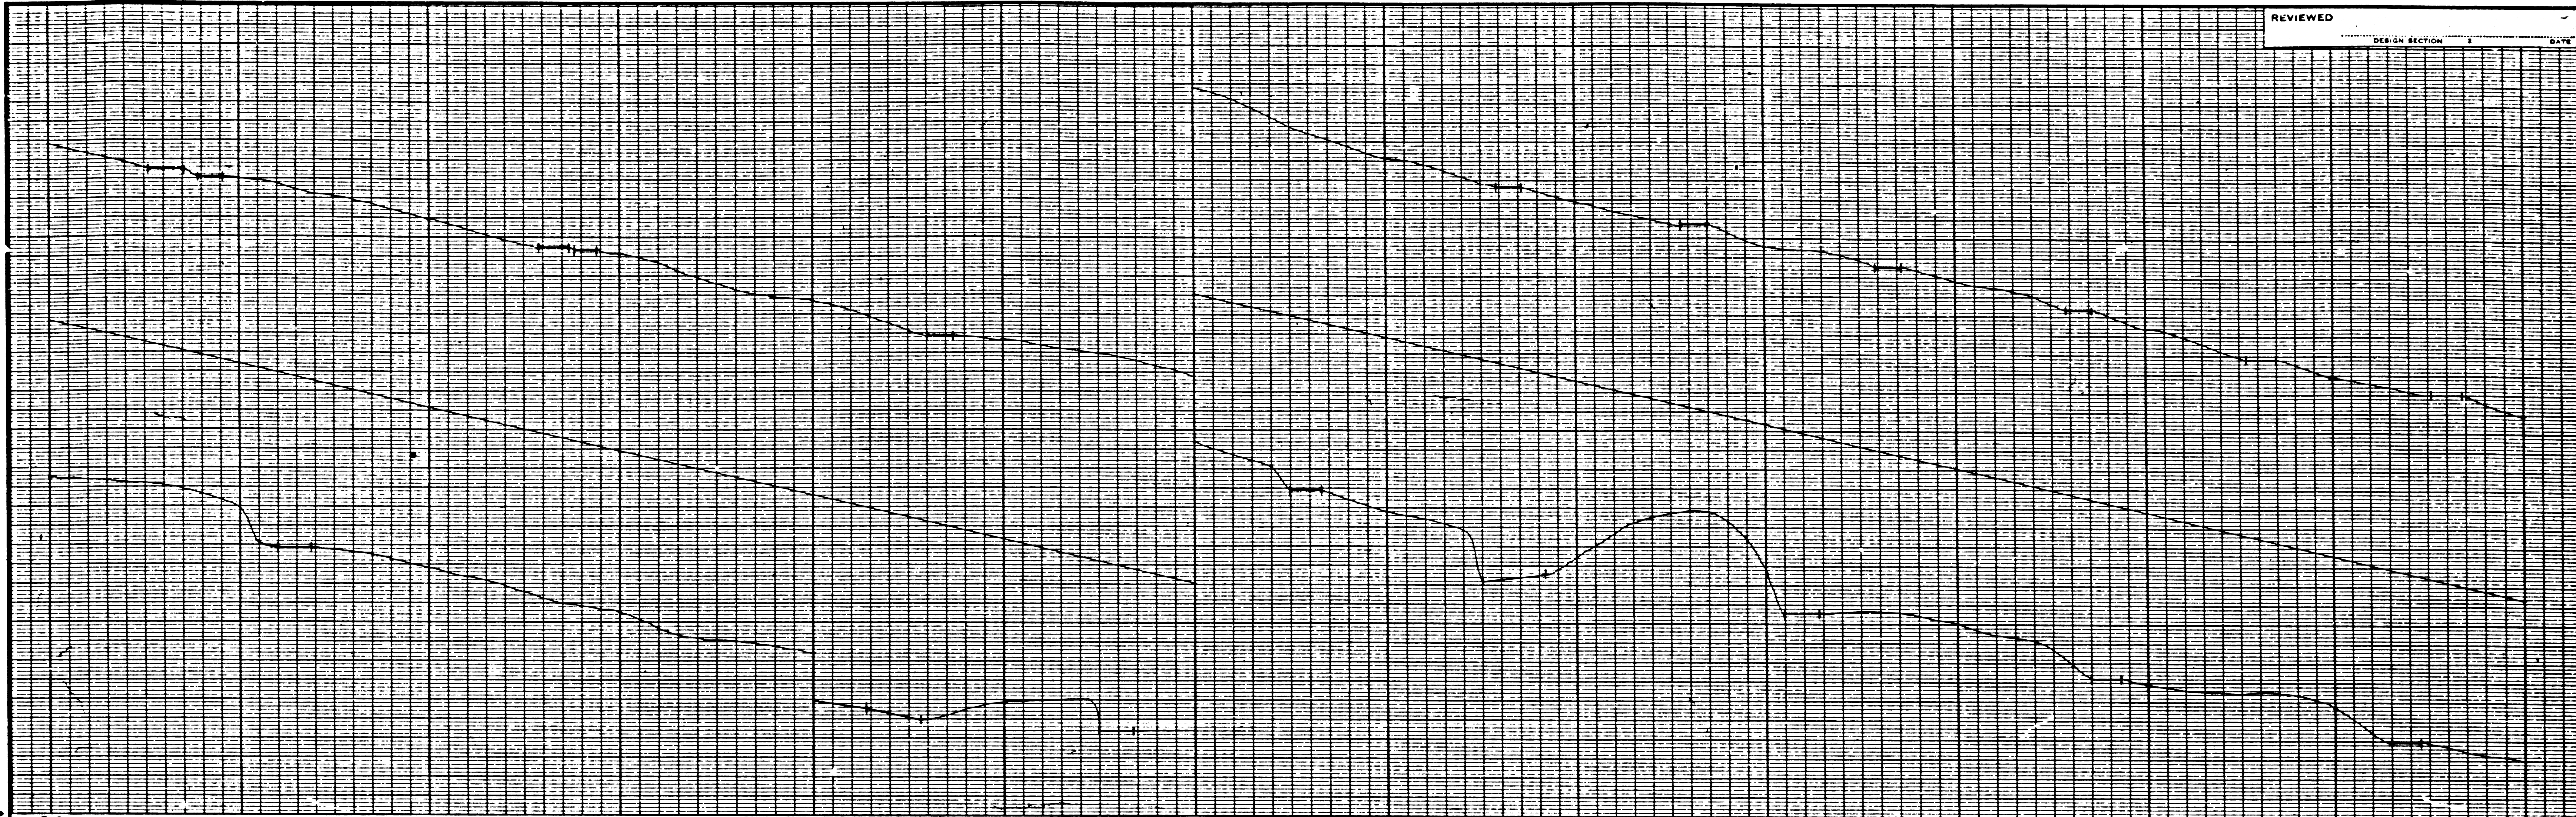

PROJECT ENGINEER
 CHECKER
 DESIGNER
 C.E. No.

F.M. 20322 -4 OF 12

LOS ANGELES COUNTY ROAD DEPARTMENT		JOB NAME FARFAX AVENUE	
HIGHWAY DIVISION		LIMITS	
DATE BY	SCALE	JOB NO.	SHEET
4-15-65 REVISIONS	HORIZ. VERT.	41246-2	4 OF 12

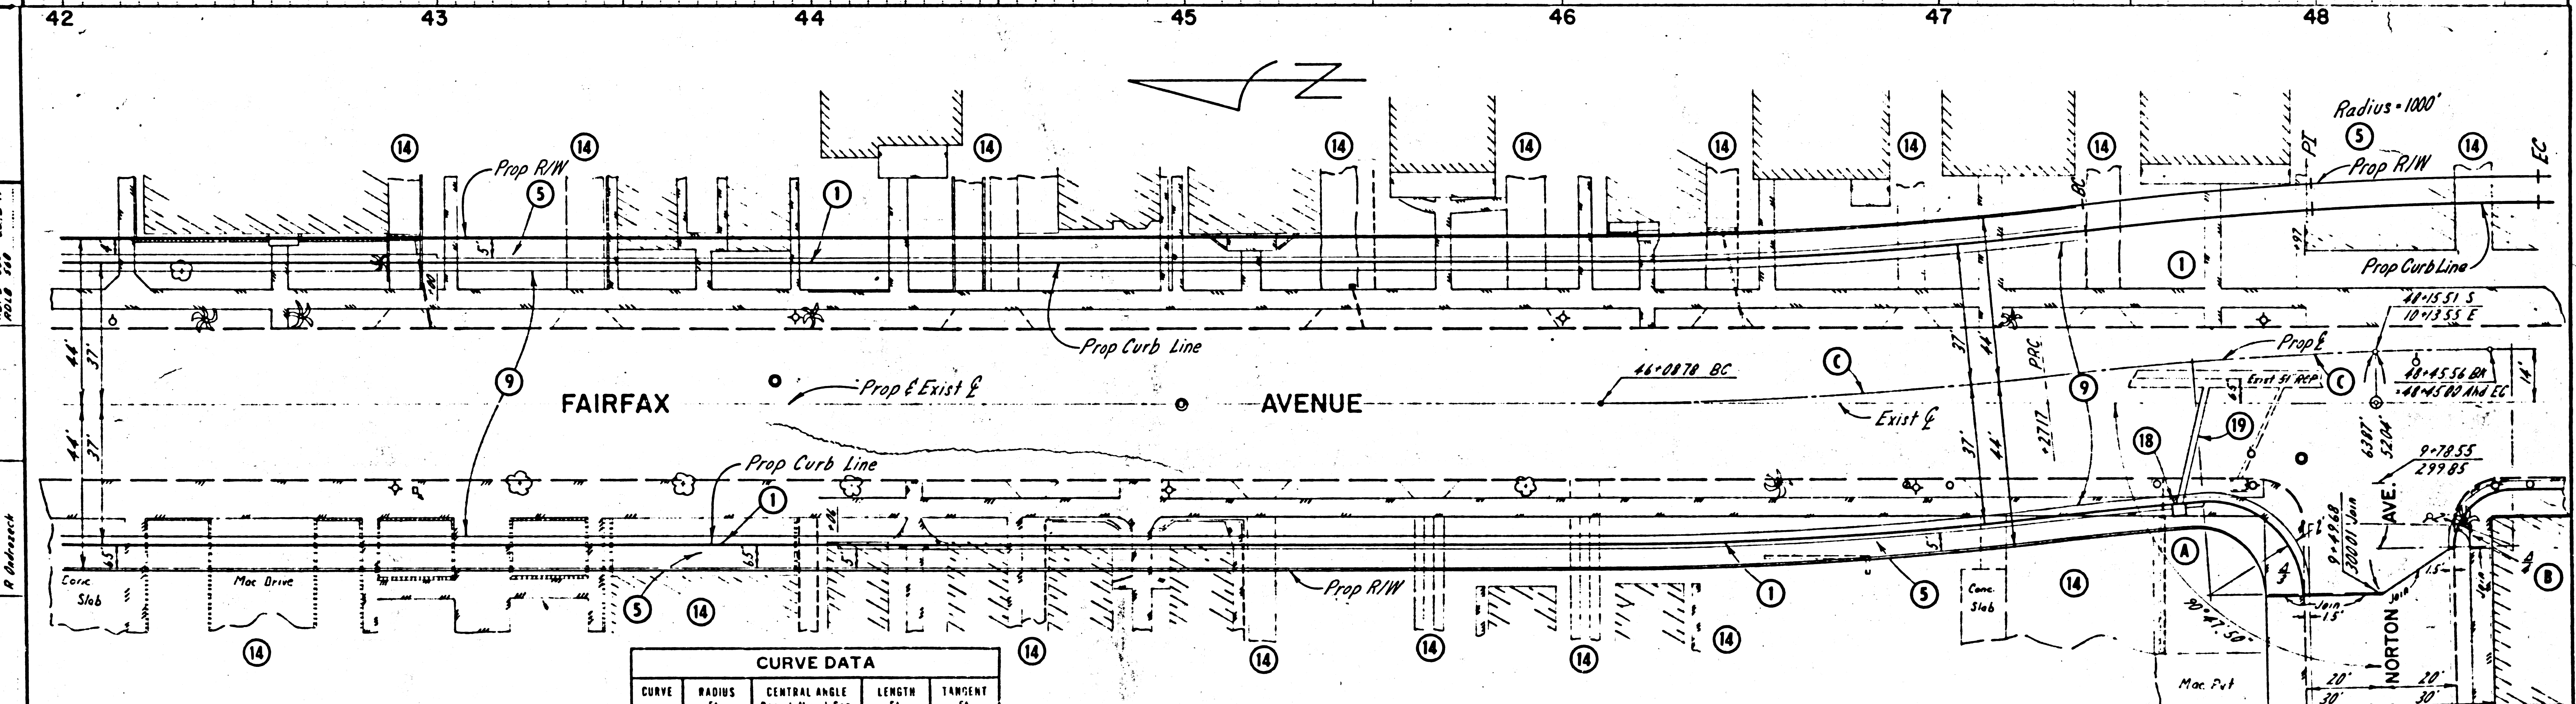
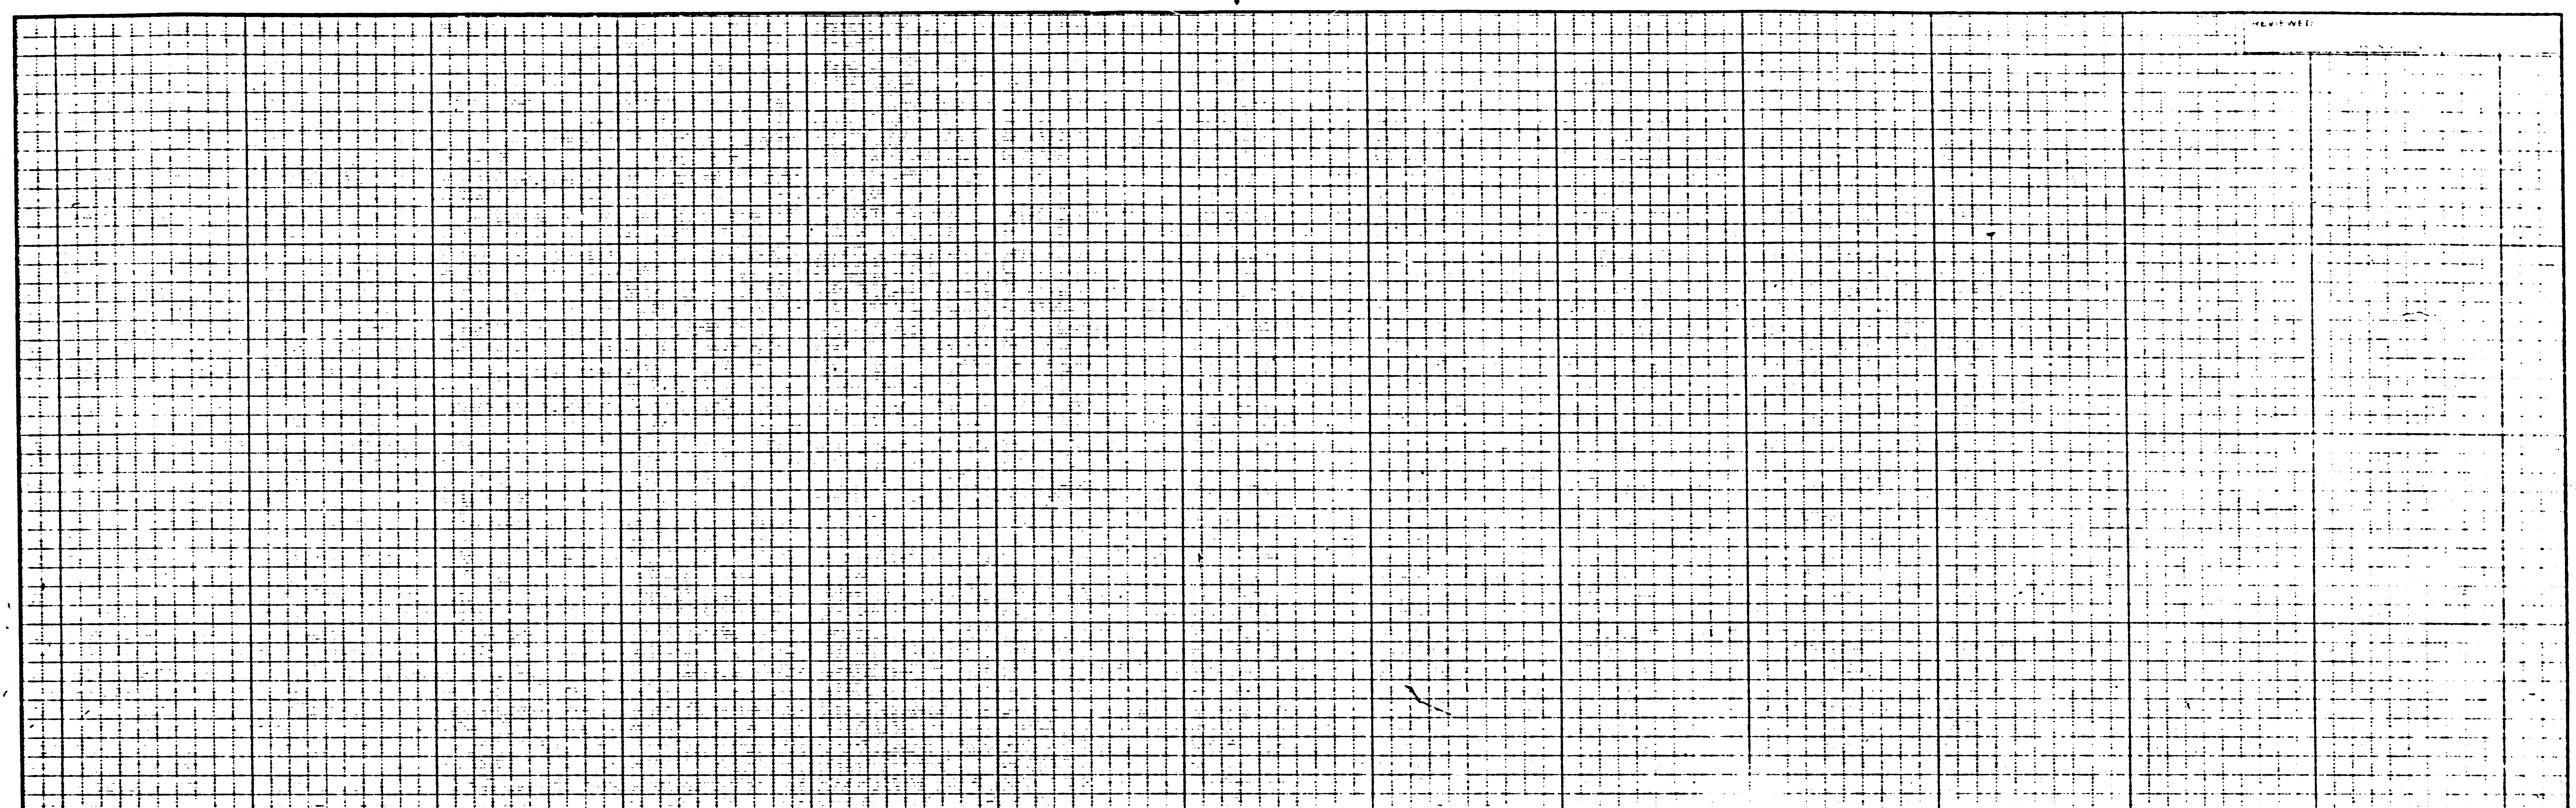


CURVE DATA					
CURVE	RADIUS FT.	CENTRAL ANGLE Deg Min Sec	LENGTH FT.	TANGENT FT.	
(A)	25	73 44 14	40.90	26.69	
(B)	15	30 47 50	23.77	15.21	
(C)	1000	6 47 00	118.39	59.26	

F.M. 20322 -6 OF 12

LOS ANGELES COUNTY ROAD DEPARTMENT	
HIGHWAY DIVISION	JOB NAME FAIRFAX AVENUE
DATE BY	LIMITS
4-15-65 REVISIONS	JOB NO. P-41296-2
SCALE HORIZ. 1" = 20'	SHEET 6 OF 12 SHTS
SCALE VERT. 1" = 4'	DWG. NO.

PROJECT ENGINEER: S. E. WY
 CHECKER: R. D. WY
 DRAWN BY: S. E. WY

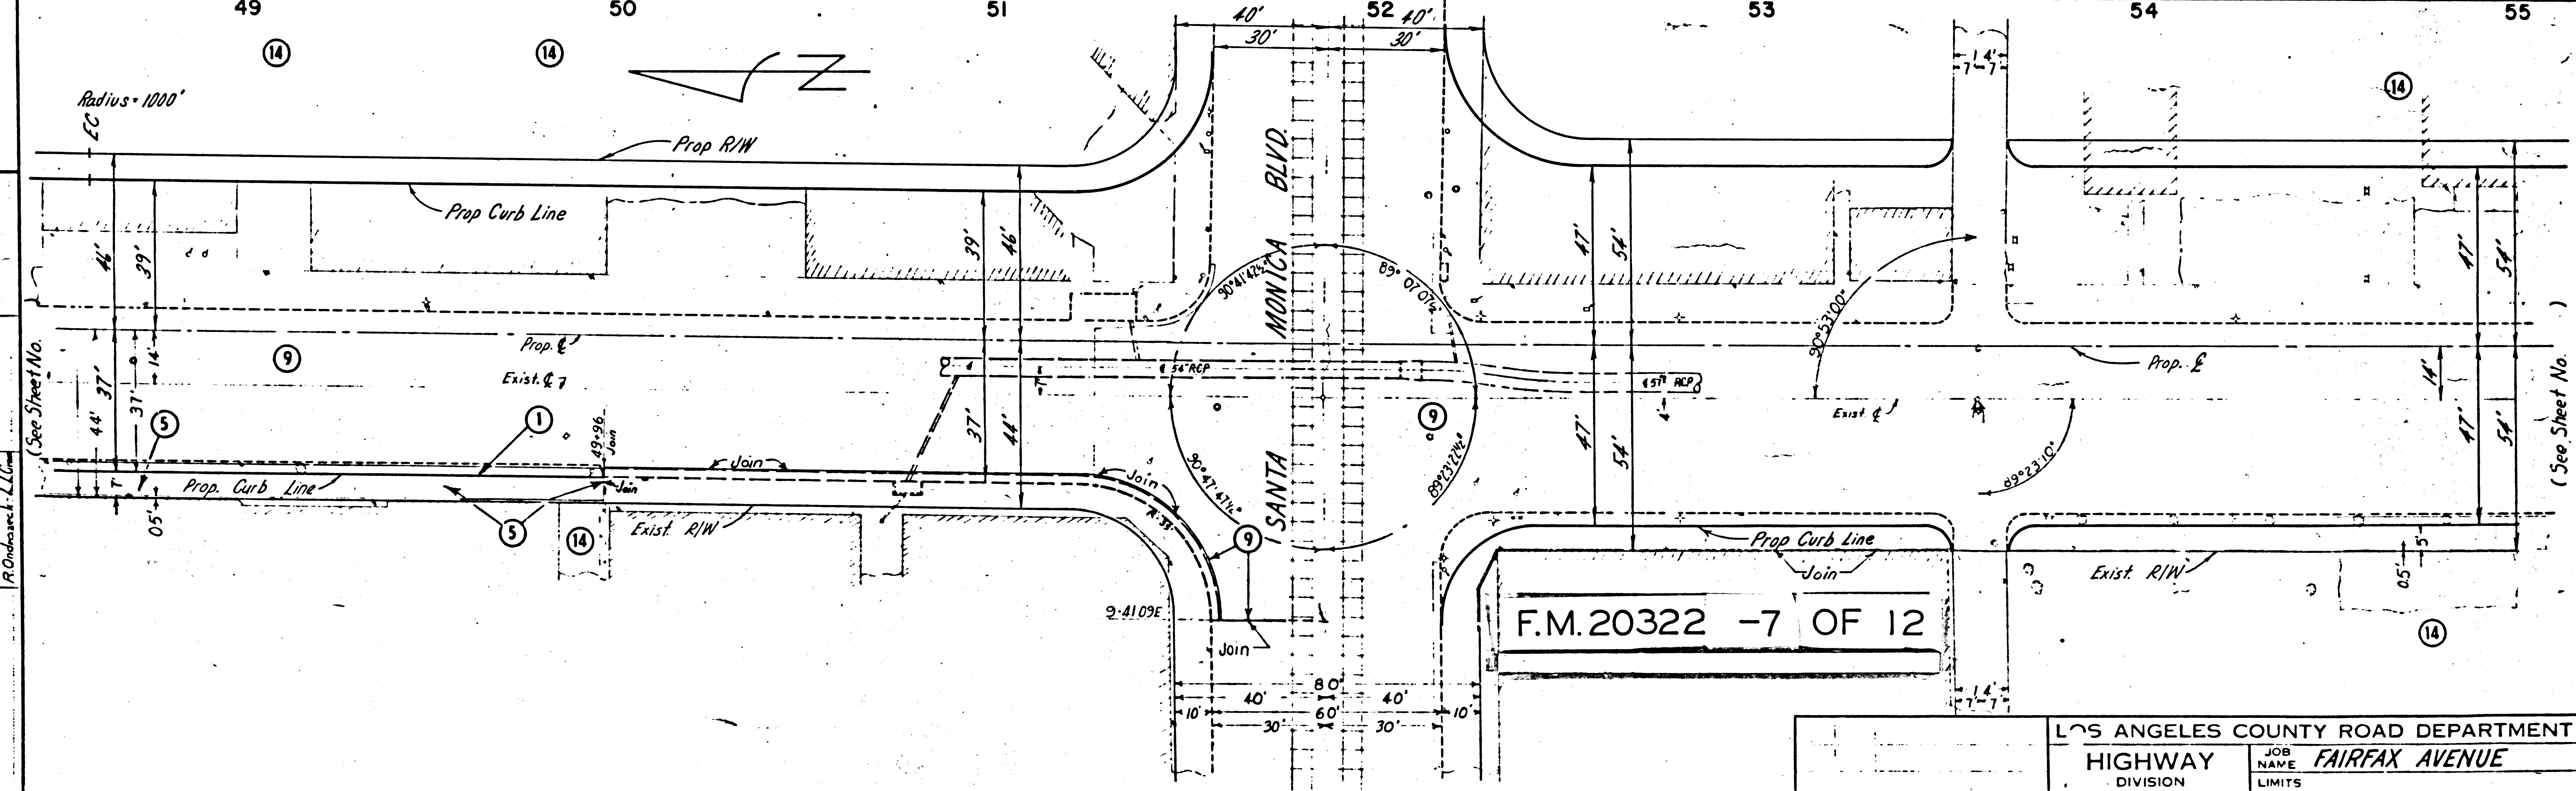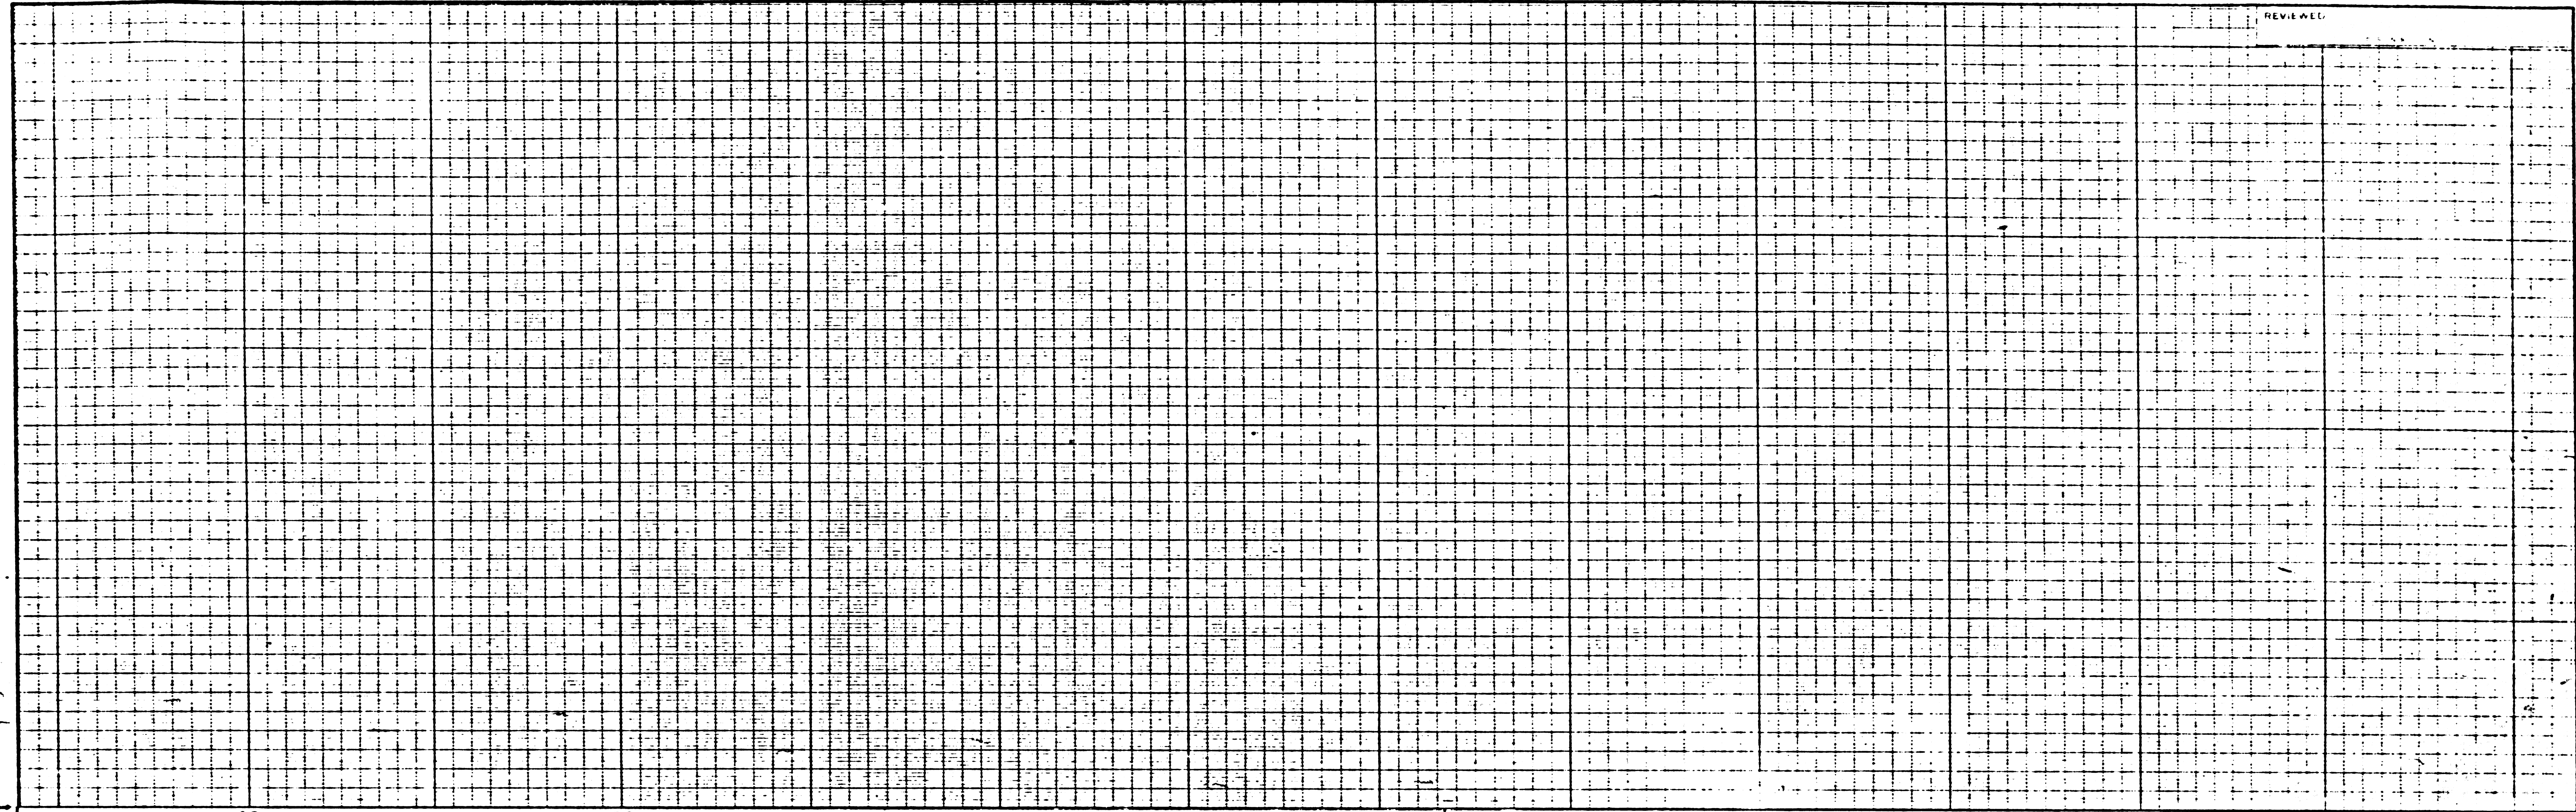

PROJECT ENGINEER
 CE No. 10000
 DATE 4-15-65
 REVISIONS

STANDARD SHEET 4 X 8 IN. NO. 687

F.M. 20322 -7 OF 12



LOS ANGELES COUNTY ROAD DEPARTMENT
 HIGHWAY DIVISION
 JOB NAME FAIRFAX AVENUE
 LIMITS

DATE 4-15-65
 REVISIONS

SCALE HORIZ. VERT.
 JOB NO. P-41296-2

SHEET 7 OF 8
 DWG. NO.

REVIEWED

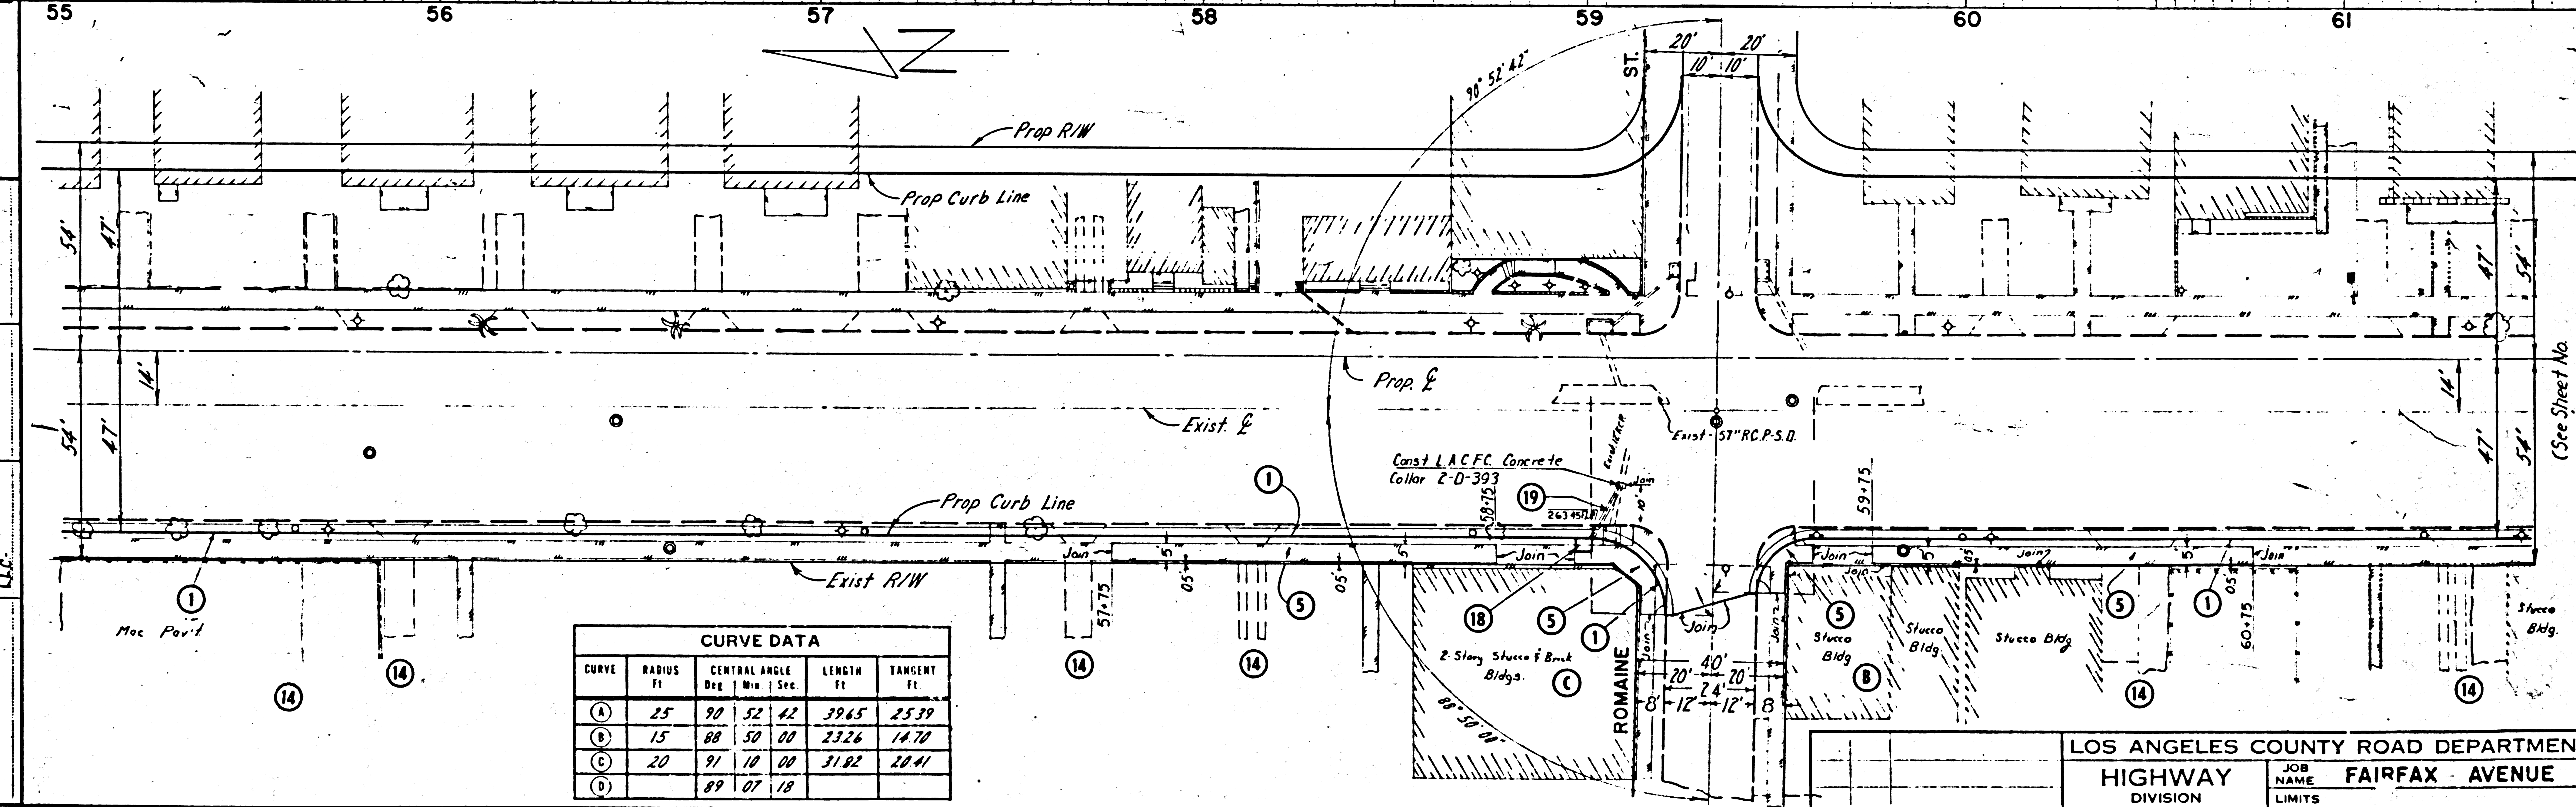
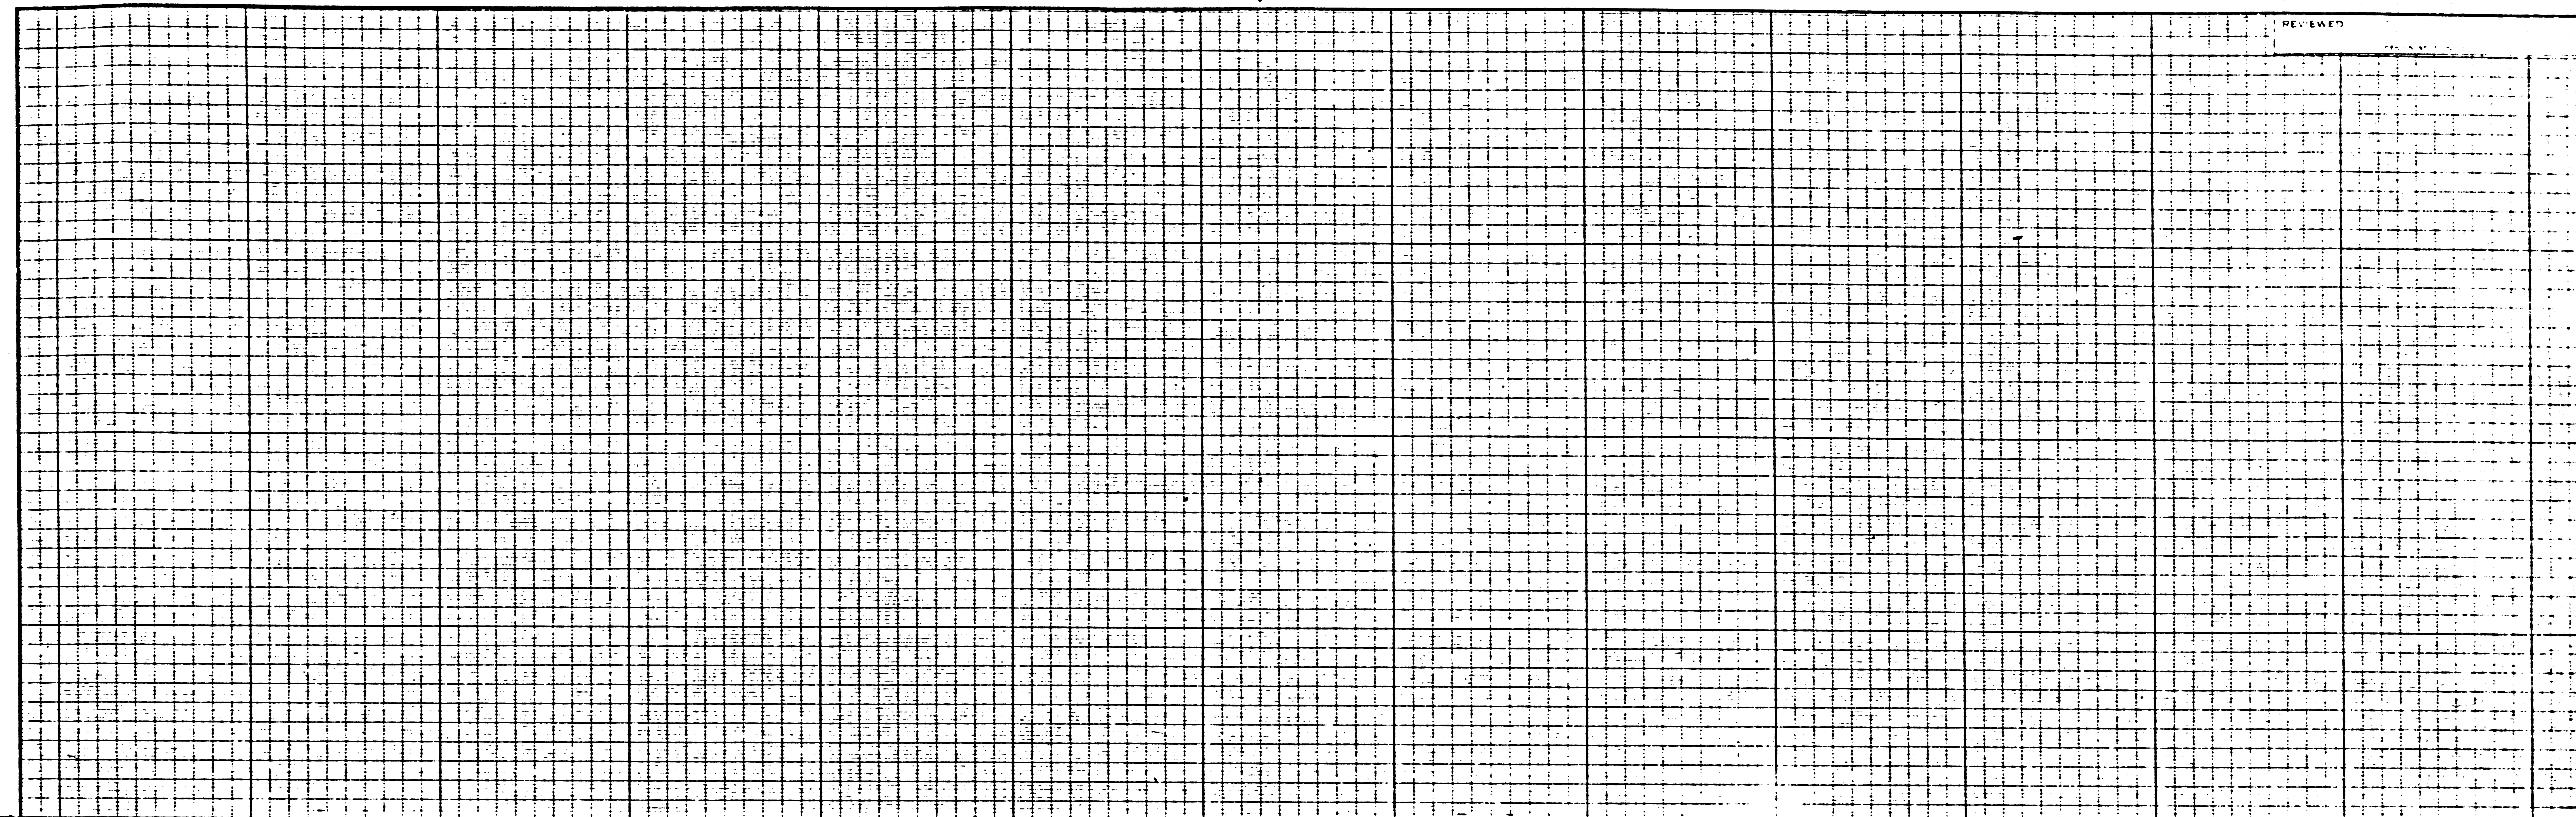


CURVE DATA						
CURVE	RADIUS Ft	CENTRAL ANGLE			LENGTH Ft	TANGENT Ft
		Deg	Min	Sec		
(A)	25	90	52	42	39.65	25.39
(B)	15	88	50	00	23.26	14.70
(C)	20	91	10	00	31.82	20.41
(D)		89	07	18		

PROJECT ENGINEER
DESIGNER
CHECKER
REFERENCES

LOS ANGELES COUNTY ROAD DEPARTMENT			
HIGHWAY		JOB NAME	
DIVISION		FAIRFAX AVENUE	
LIMITS		JOB NO. P-41296-2	
DATE 1 BY		SHEET 8 OF 12 SHTS.	
4-15-65 REVISIONS		DWG. NO.	
SCALE HORIZ. 1" = 20'			
SCALE VERT. 1" = 4'			


F.M.20322 -8 OF 12

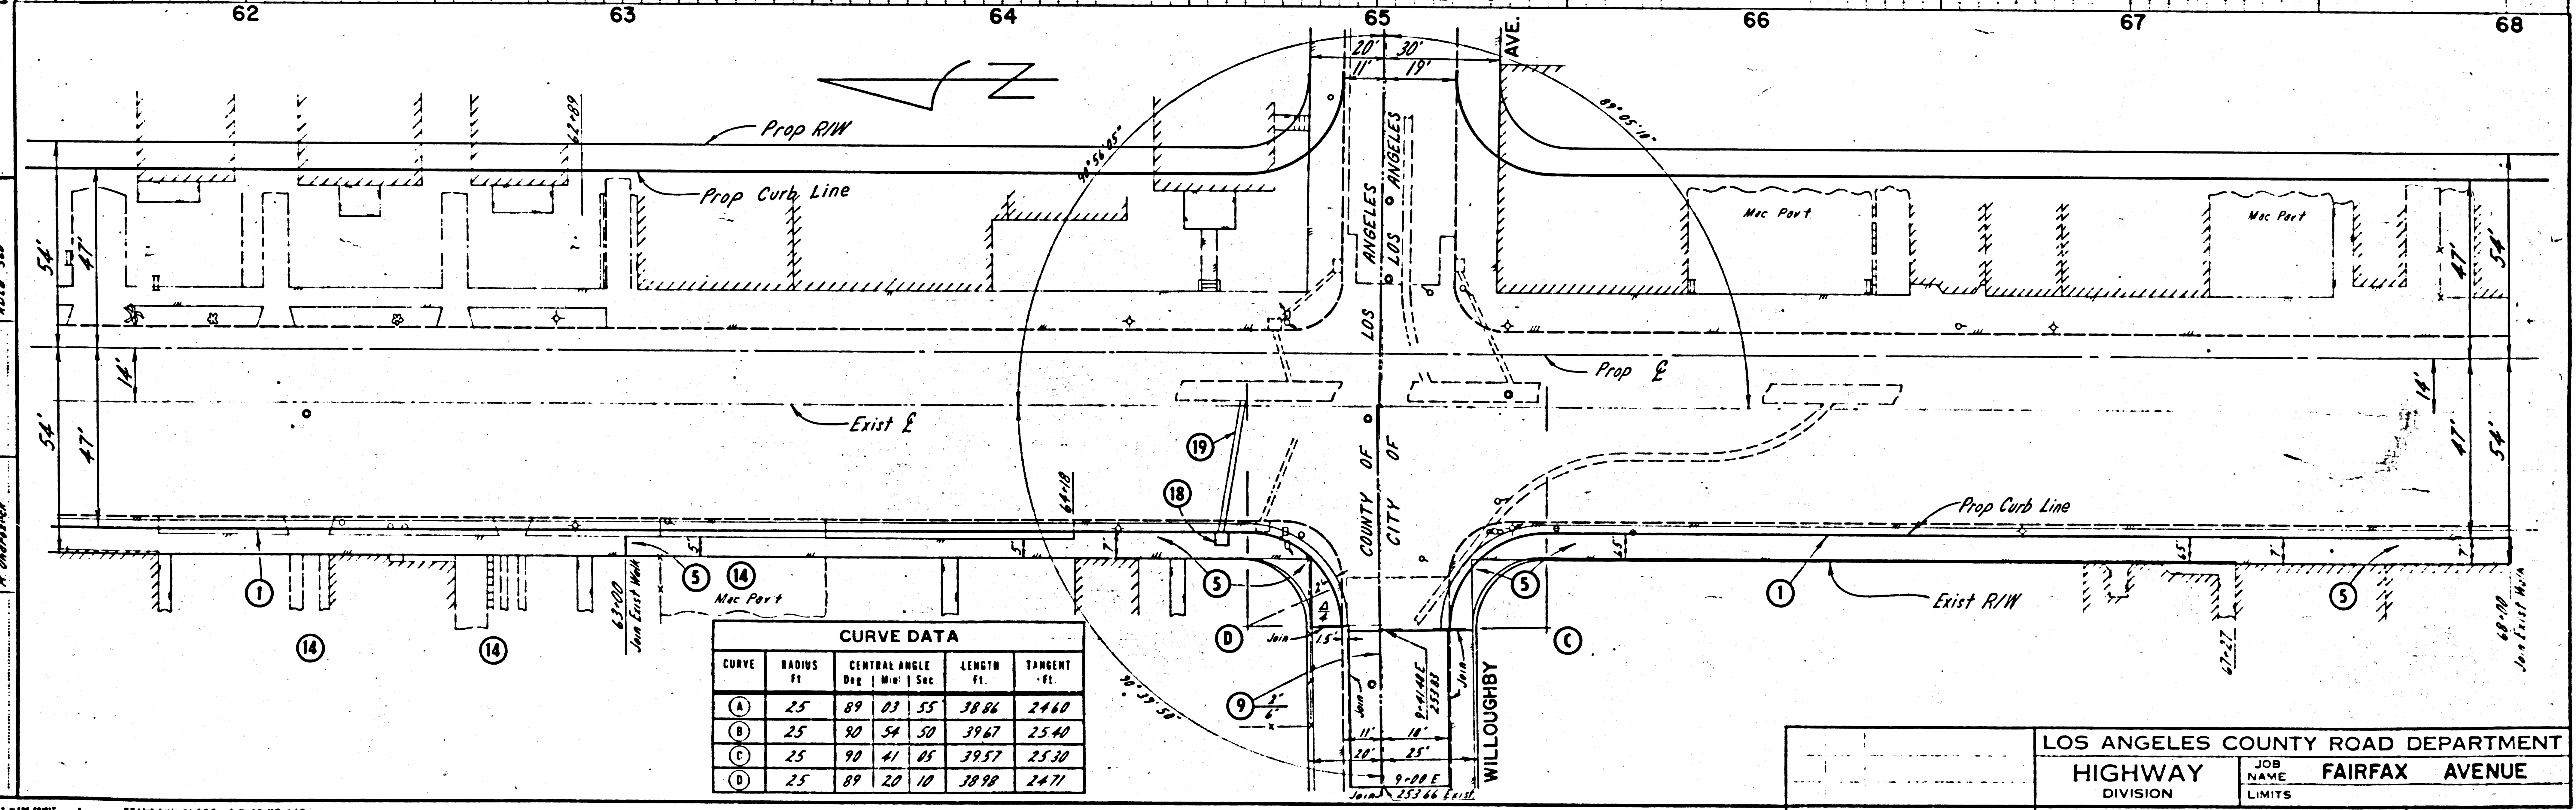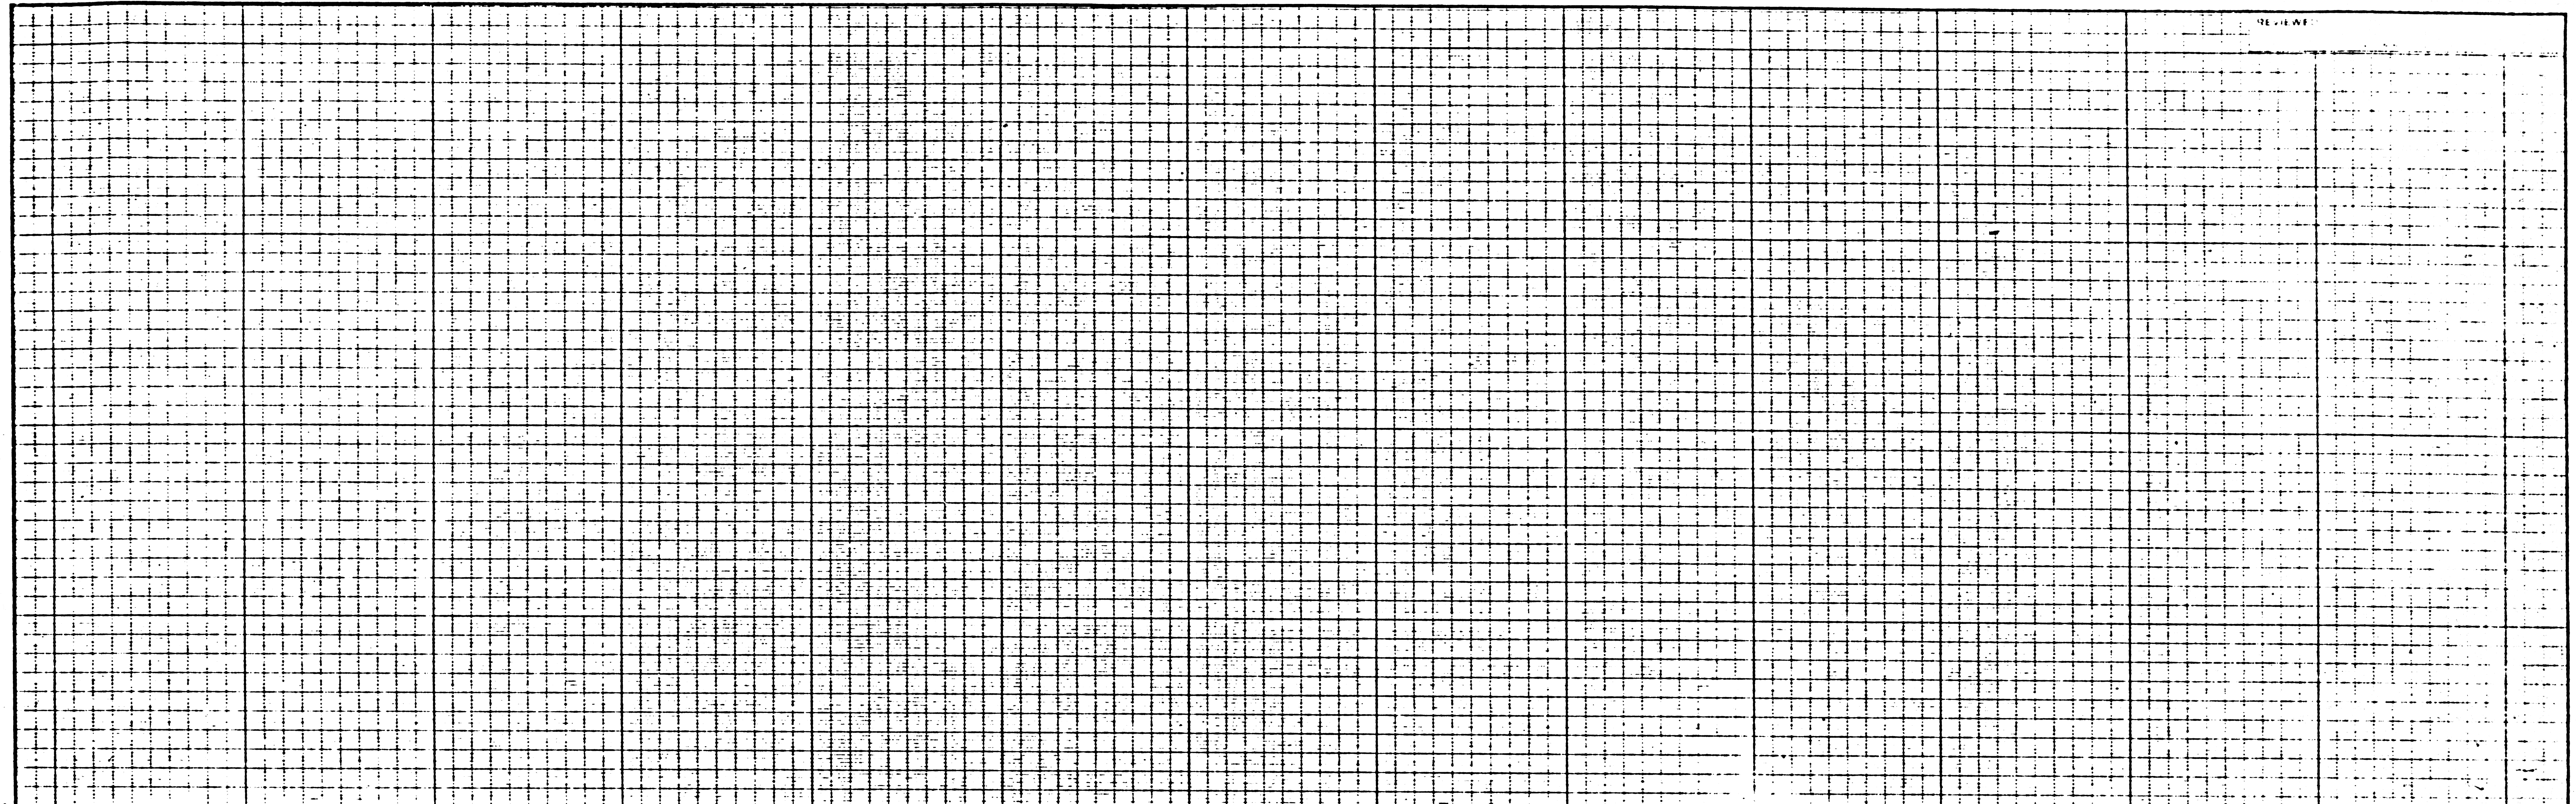



CURVE DATA						
CURVE	RADIUS Ft.	CENTRAL ANGLE Deg Min Sec			LENGTH Ft.	TANGENT Ft.
(A)	25	89	03	55	38.86	24.60
(B)	25	90	54	30	39.67	25.40
(C)	25	90	41	05	39.57	25.30
(D)	25	89	20	10	38.98	24.71

LOS ANGELES COUNTY ROAD DEPARTMENT	
HIGHWAY DIVISION	JOB NAME: FAIRFAX AVENUE
DATE BY: 4-15-65 REVISIONS	JOB NO. P41296-2
SCALE HORIZ: 1"=20'	SHEET 9 OF 9 SHTS
SCALE VERT: 1"=4'	DWG NO.

F.M. 20322 9- OF 12

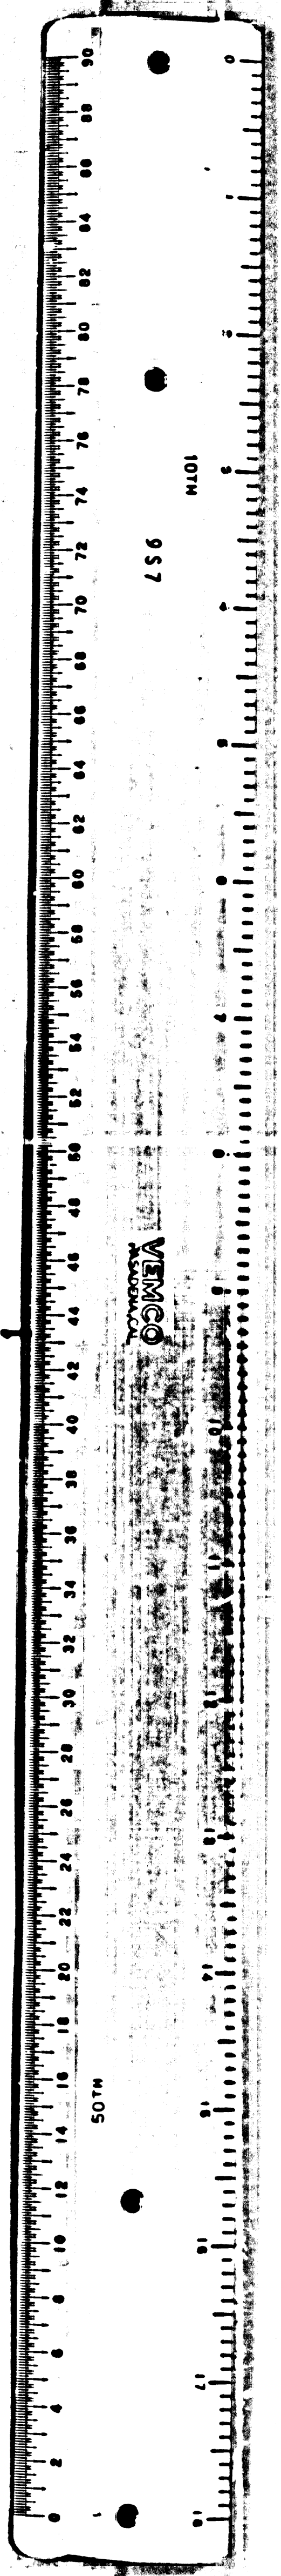

REVIEWED

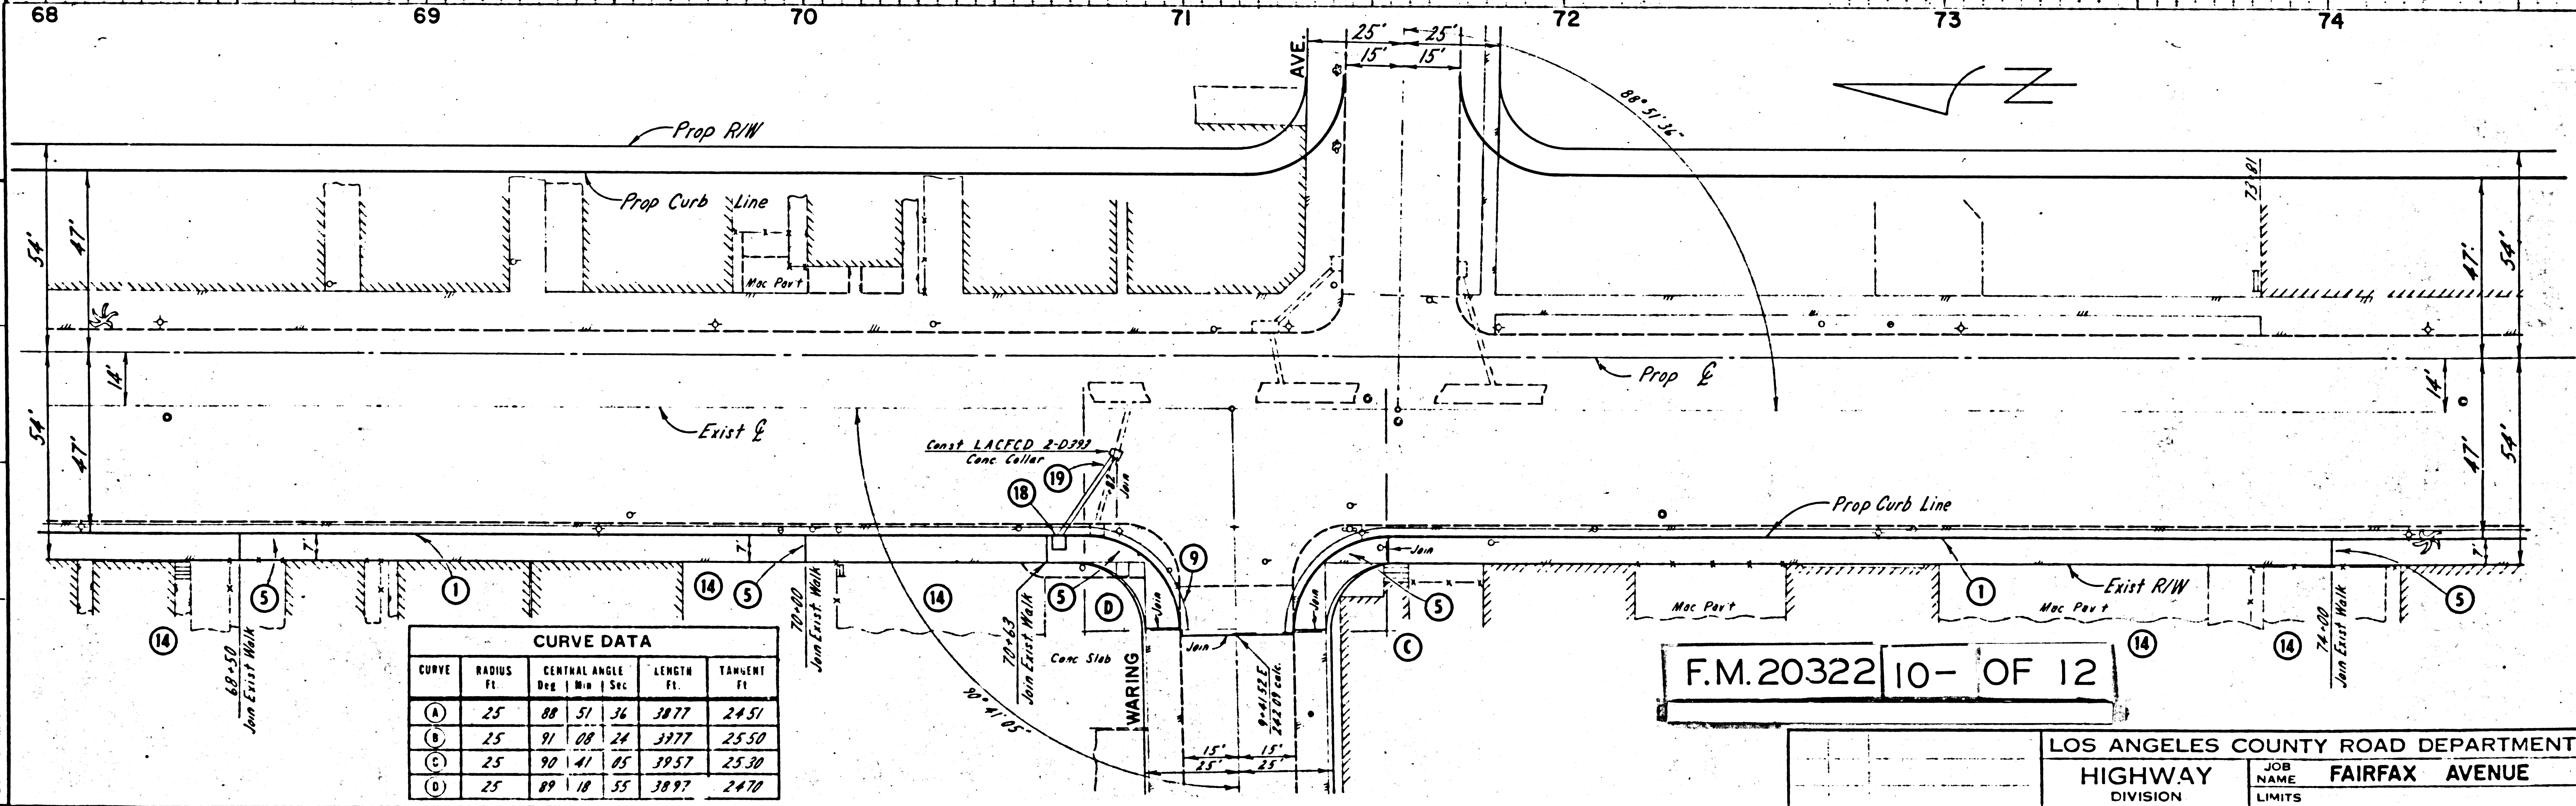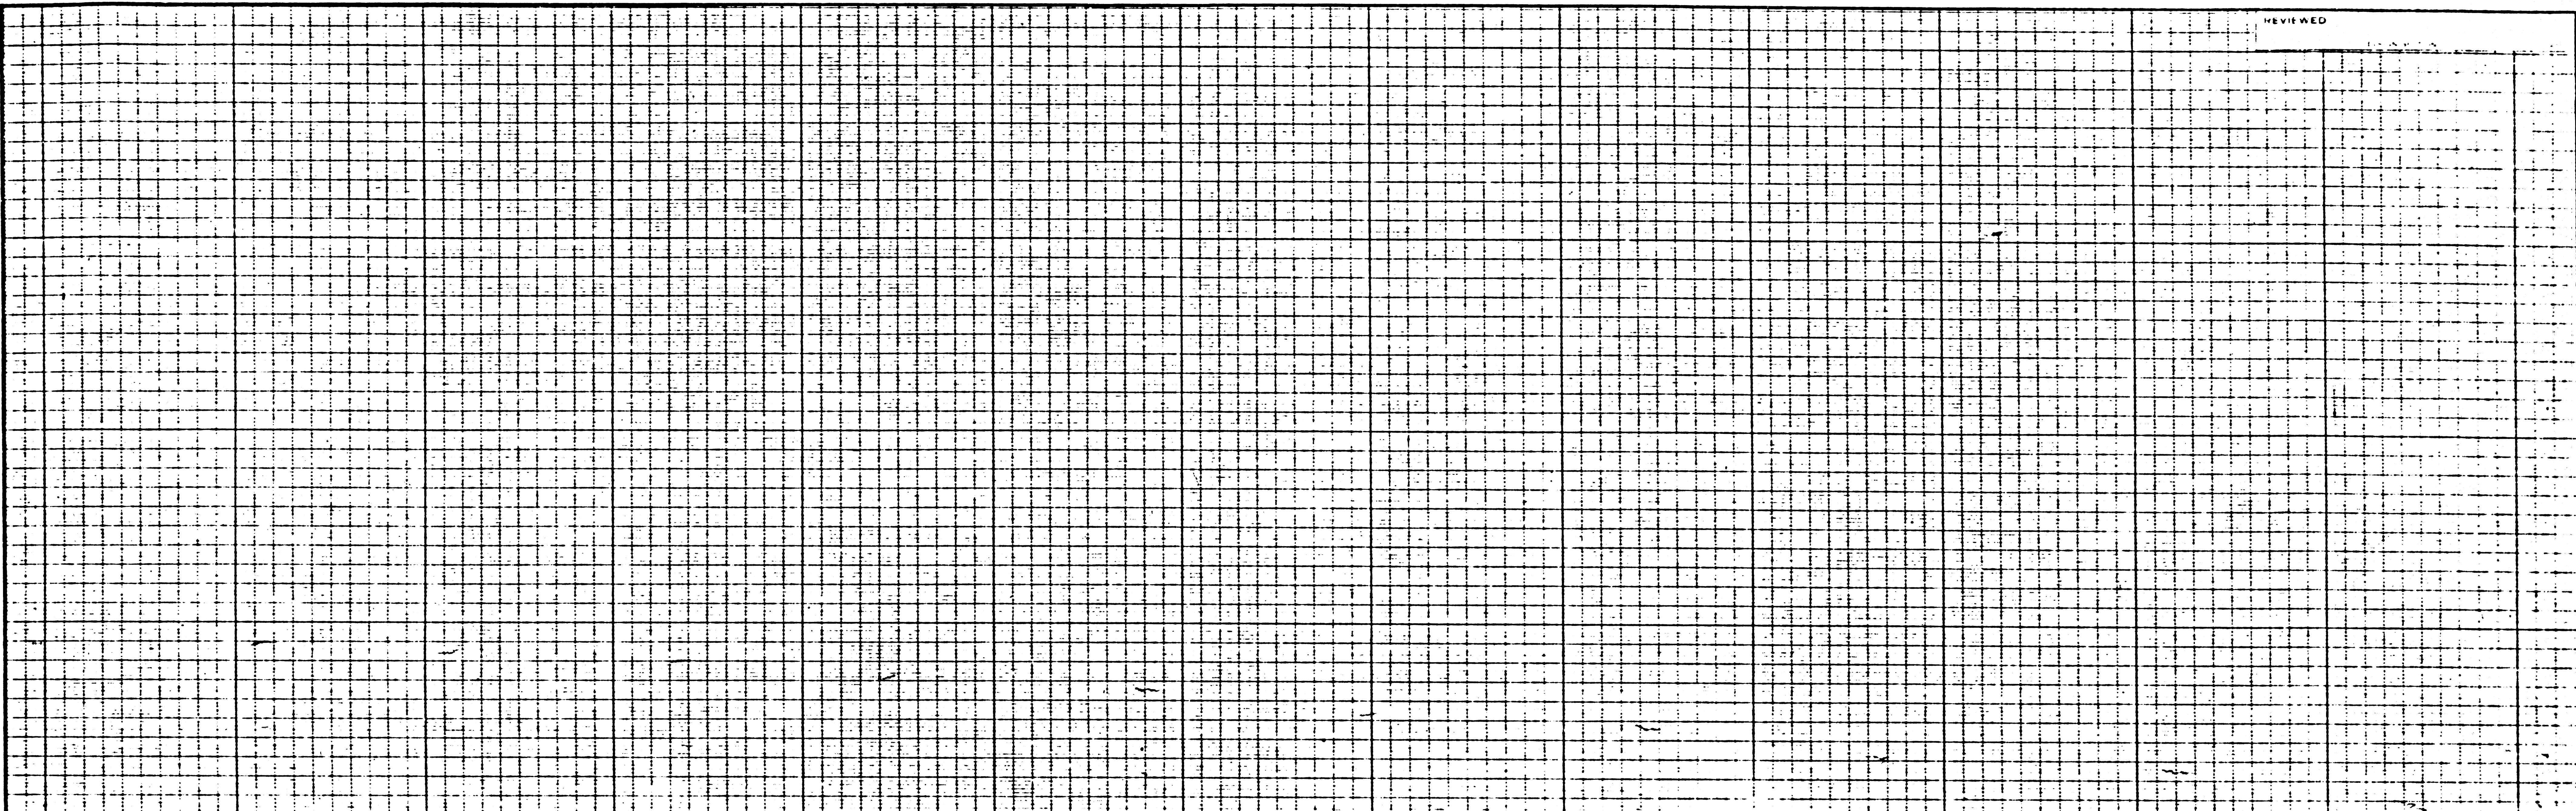

CURVE DATA						
CURVE	RADIUS FL.	CENTRAL ANGLE			LENGTH FL.	TANGENT FL.
		DEG	MIN	SEC		
(A)	25	88	51	36	3877	2451
(B)	25	91	08	24	3977	2550
(C)	25	90	41	05	3957	2530
(D)	25	89	18	55	3897	2470


F.M.20322 10- OF 12

PROJECT ENGINEER C.E. IN. R. O'NEILL
 DESIGNER R. O'NEILL
 CHECKER R. O'NEILL
 DRAWN BY R. O'NEILL

LOS ANGELES COUNTY ROAD DEPARTMENT	
HIGHWAY DIVISION	JOB NAME FAIRFAX AVENUE
	LIMITS
DATE BY 4-15-65 REVISIONS	JOB NO. P.41296-2
SCALE HORIZ. 1"=20'	SHEET 10 OF 12 SHTS.
SCALE VERT. 1"=4'	DWG. NO.

STANDARD SHEET 14 X 26 NO. 430

REVISED

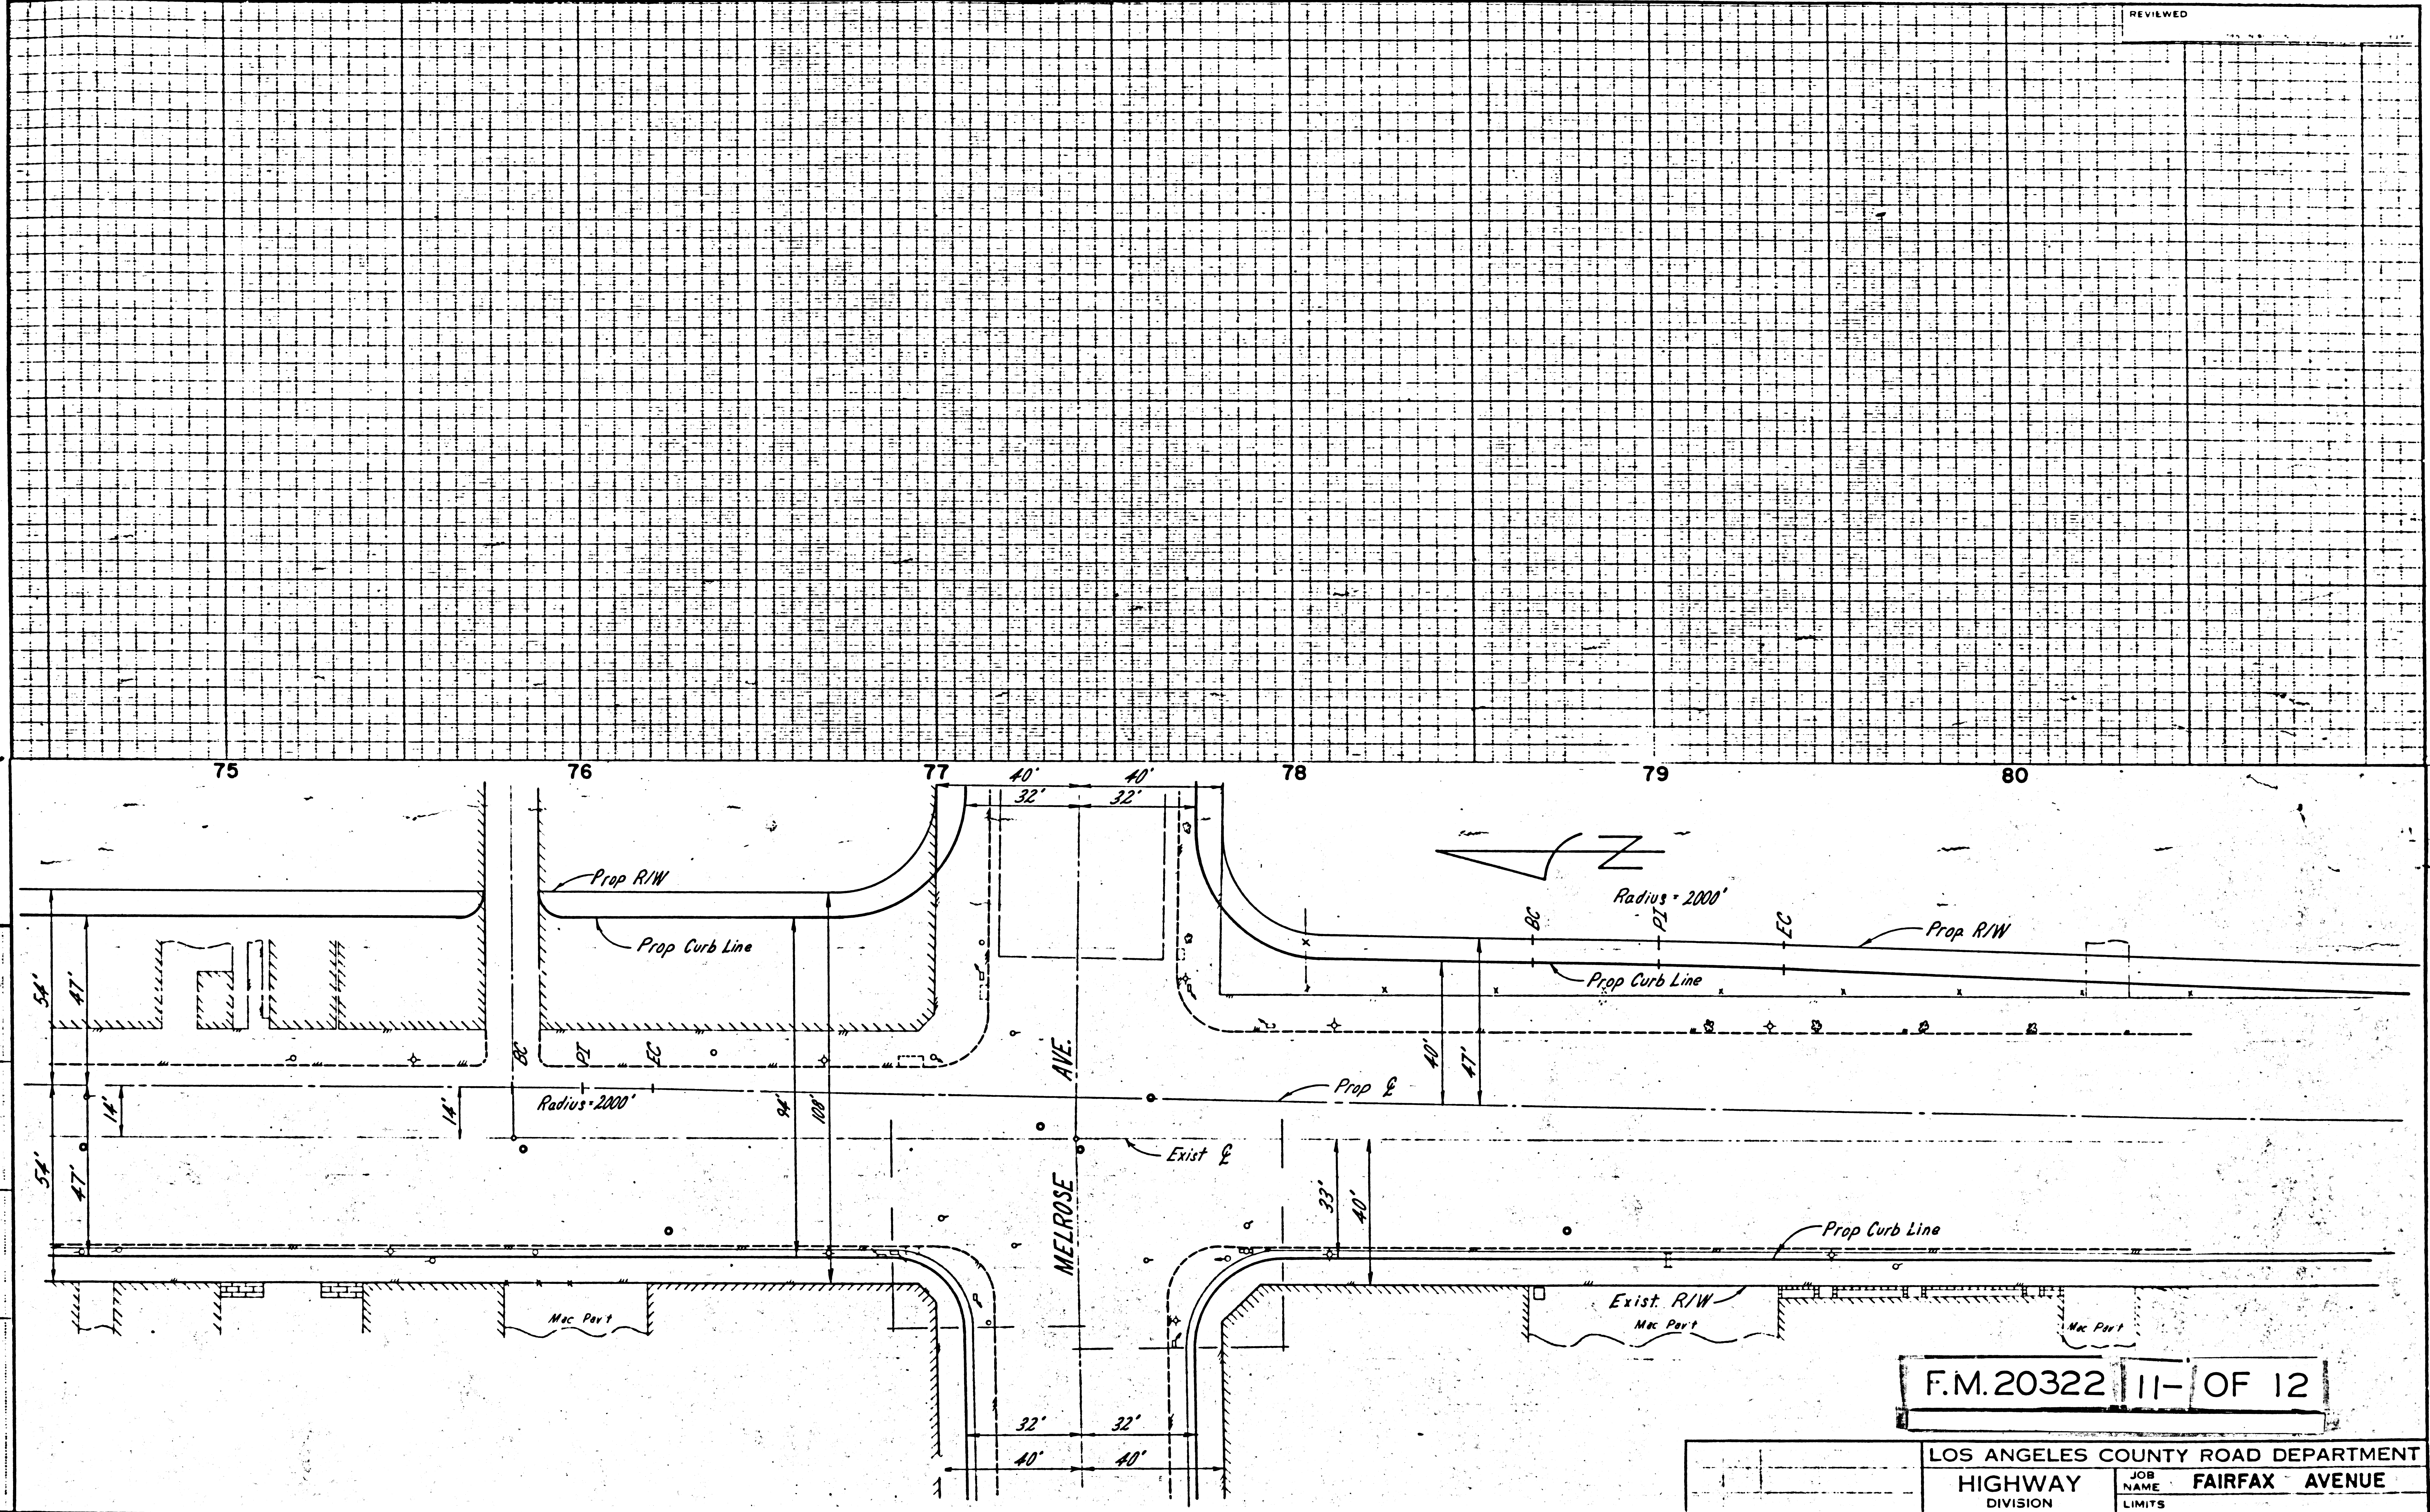


F.M. 20322 11- OF 12

LOS ANGELES COUNTY ROAD DEPARTMENT
 HIGHWAY DIVISION JOB NAME FAIRFAX AVENUE
 LIMITS

DATE BY 4-15-65 REVISIONS SCALE HORIZ 1"=20' VERT 1"=4' JOB NO. P-41296-2 SHEET 11 OF 12 SHTS. DWG. NO.


STANDARD SHEET 24 X 36 IN. 6.32

REVIEWED

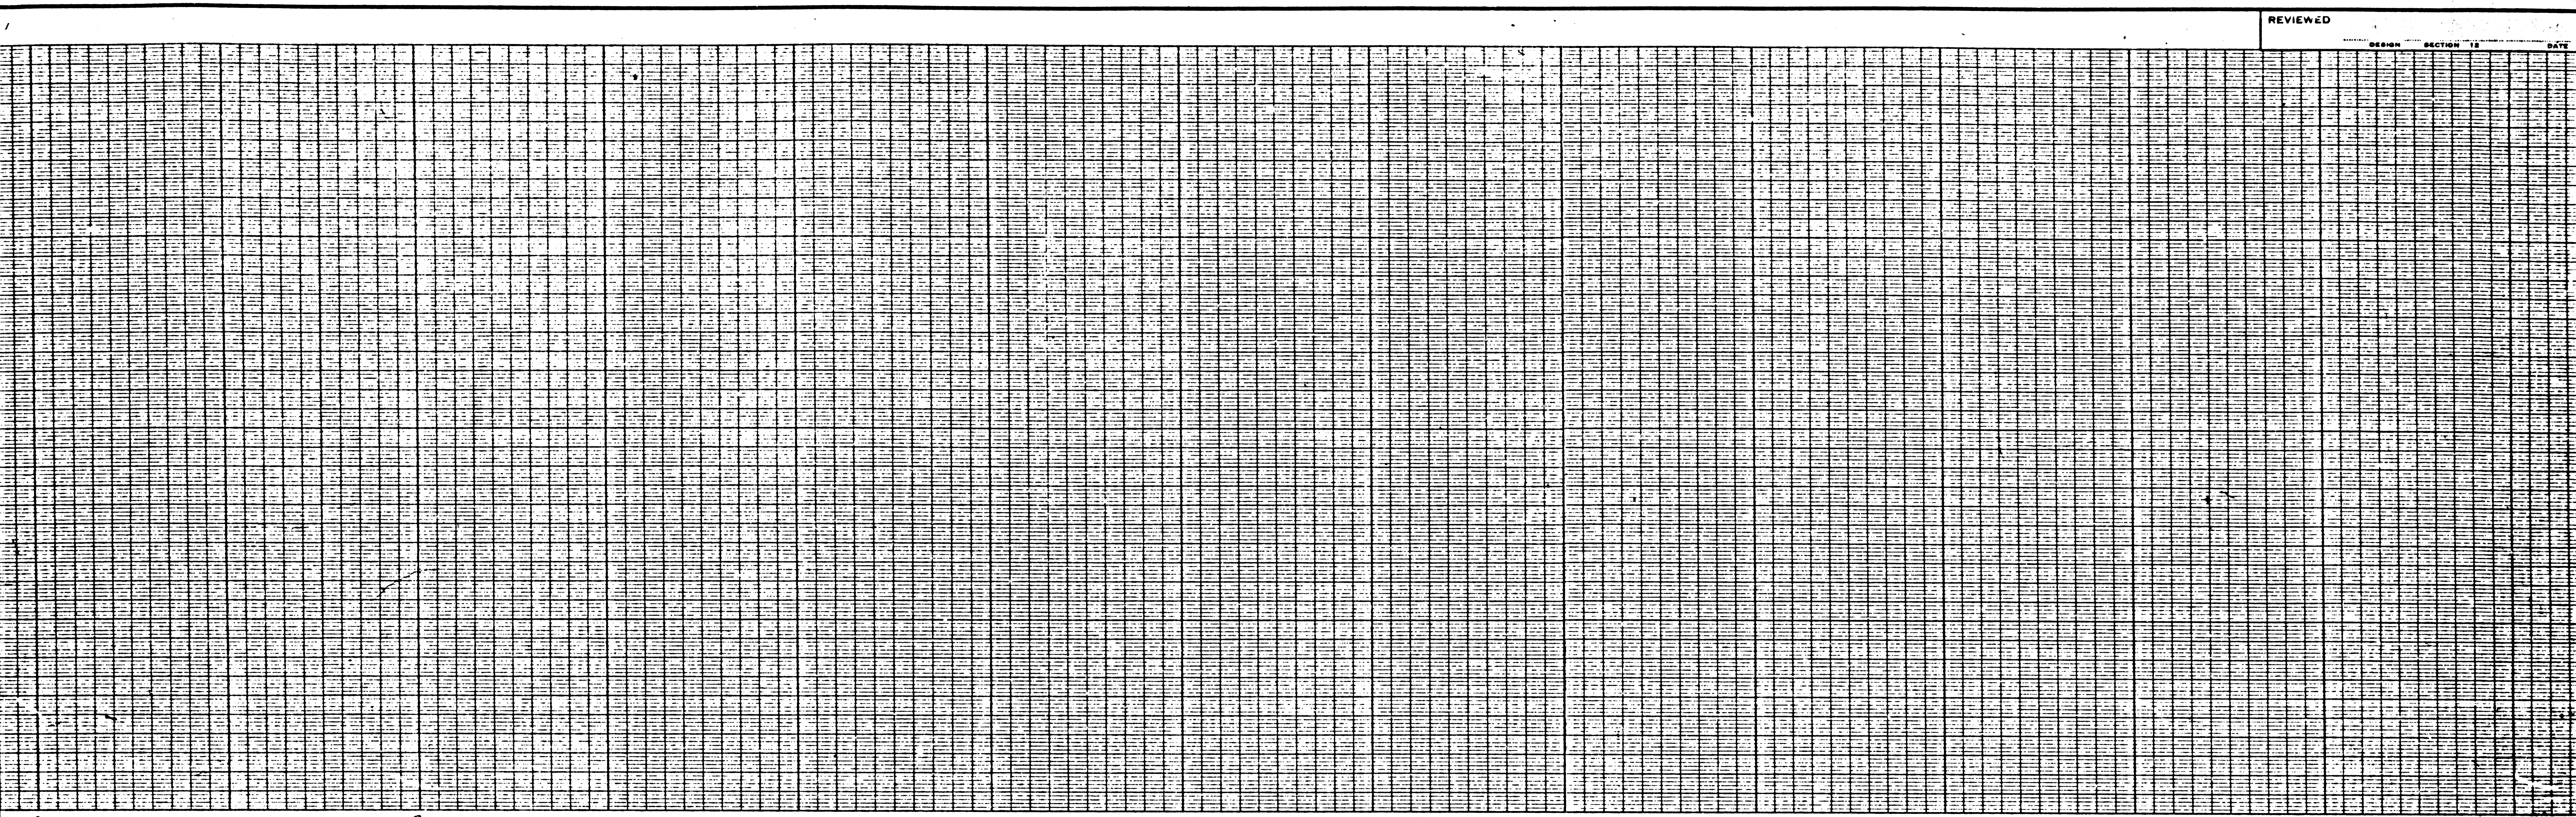

81 82 83 84 85

Radius = 2000'

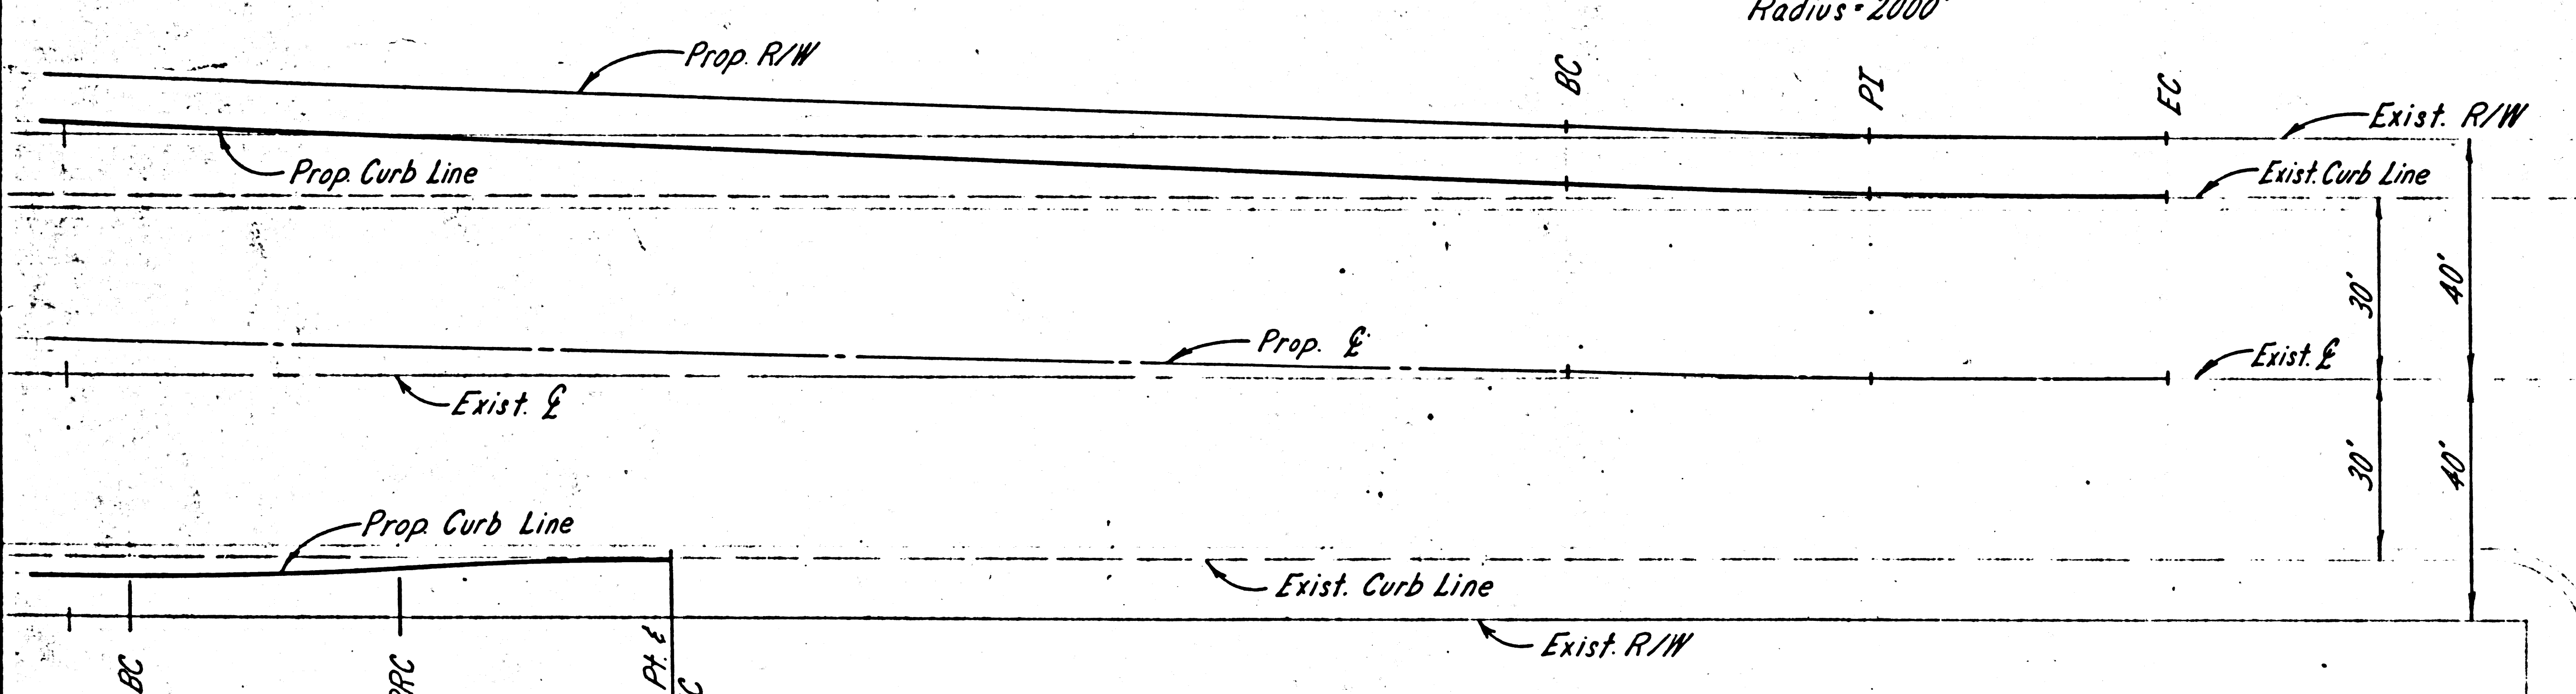

Clinton St.

F.M. 20322 12- OF 12

LOS ANGELES COUNTY ROAD DEPARTMENT		JOB NAME <i>FAIRFAX AVE</i>	
HIGHWAY		LIMITS	
DATE BY	SCALE	JOB NO.	SHEET 2 OF 2 SHTS.
<i>4-15-65</i>	HORIZ. VERT.	<i>P-41296-2</i>	DWG. NO.

PROJECT ENGINEER
DESIGNER
CHECKER
REFERENCES

957

1001