



F.M. 20326 -SHT. 1 OF 15

FRAME A 1 OF A 2

51790  
I

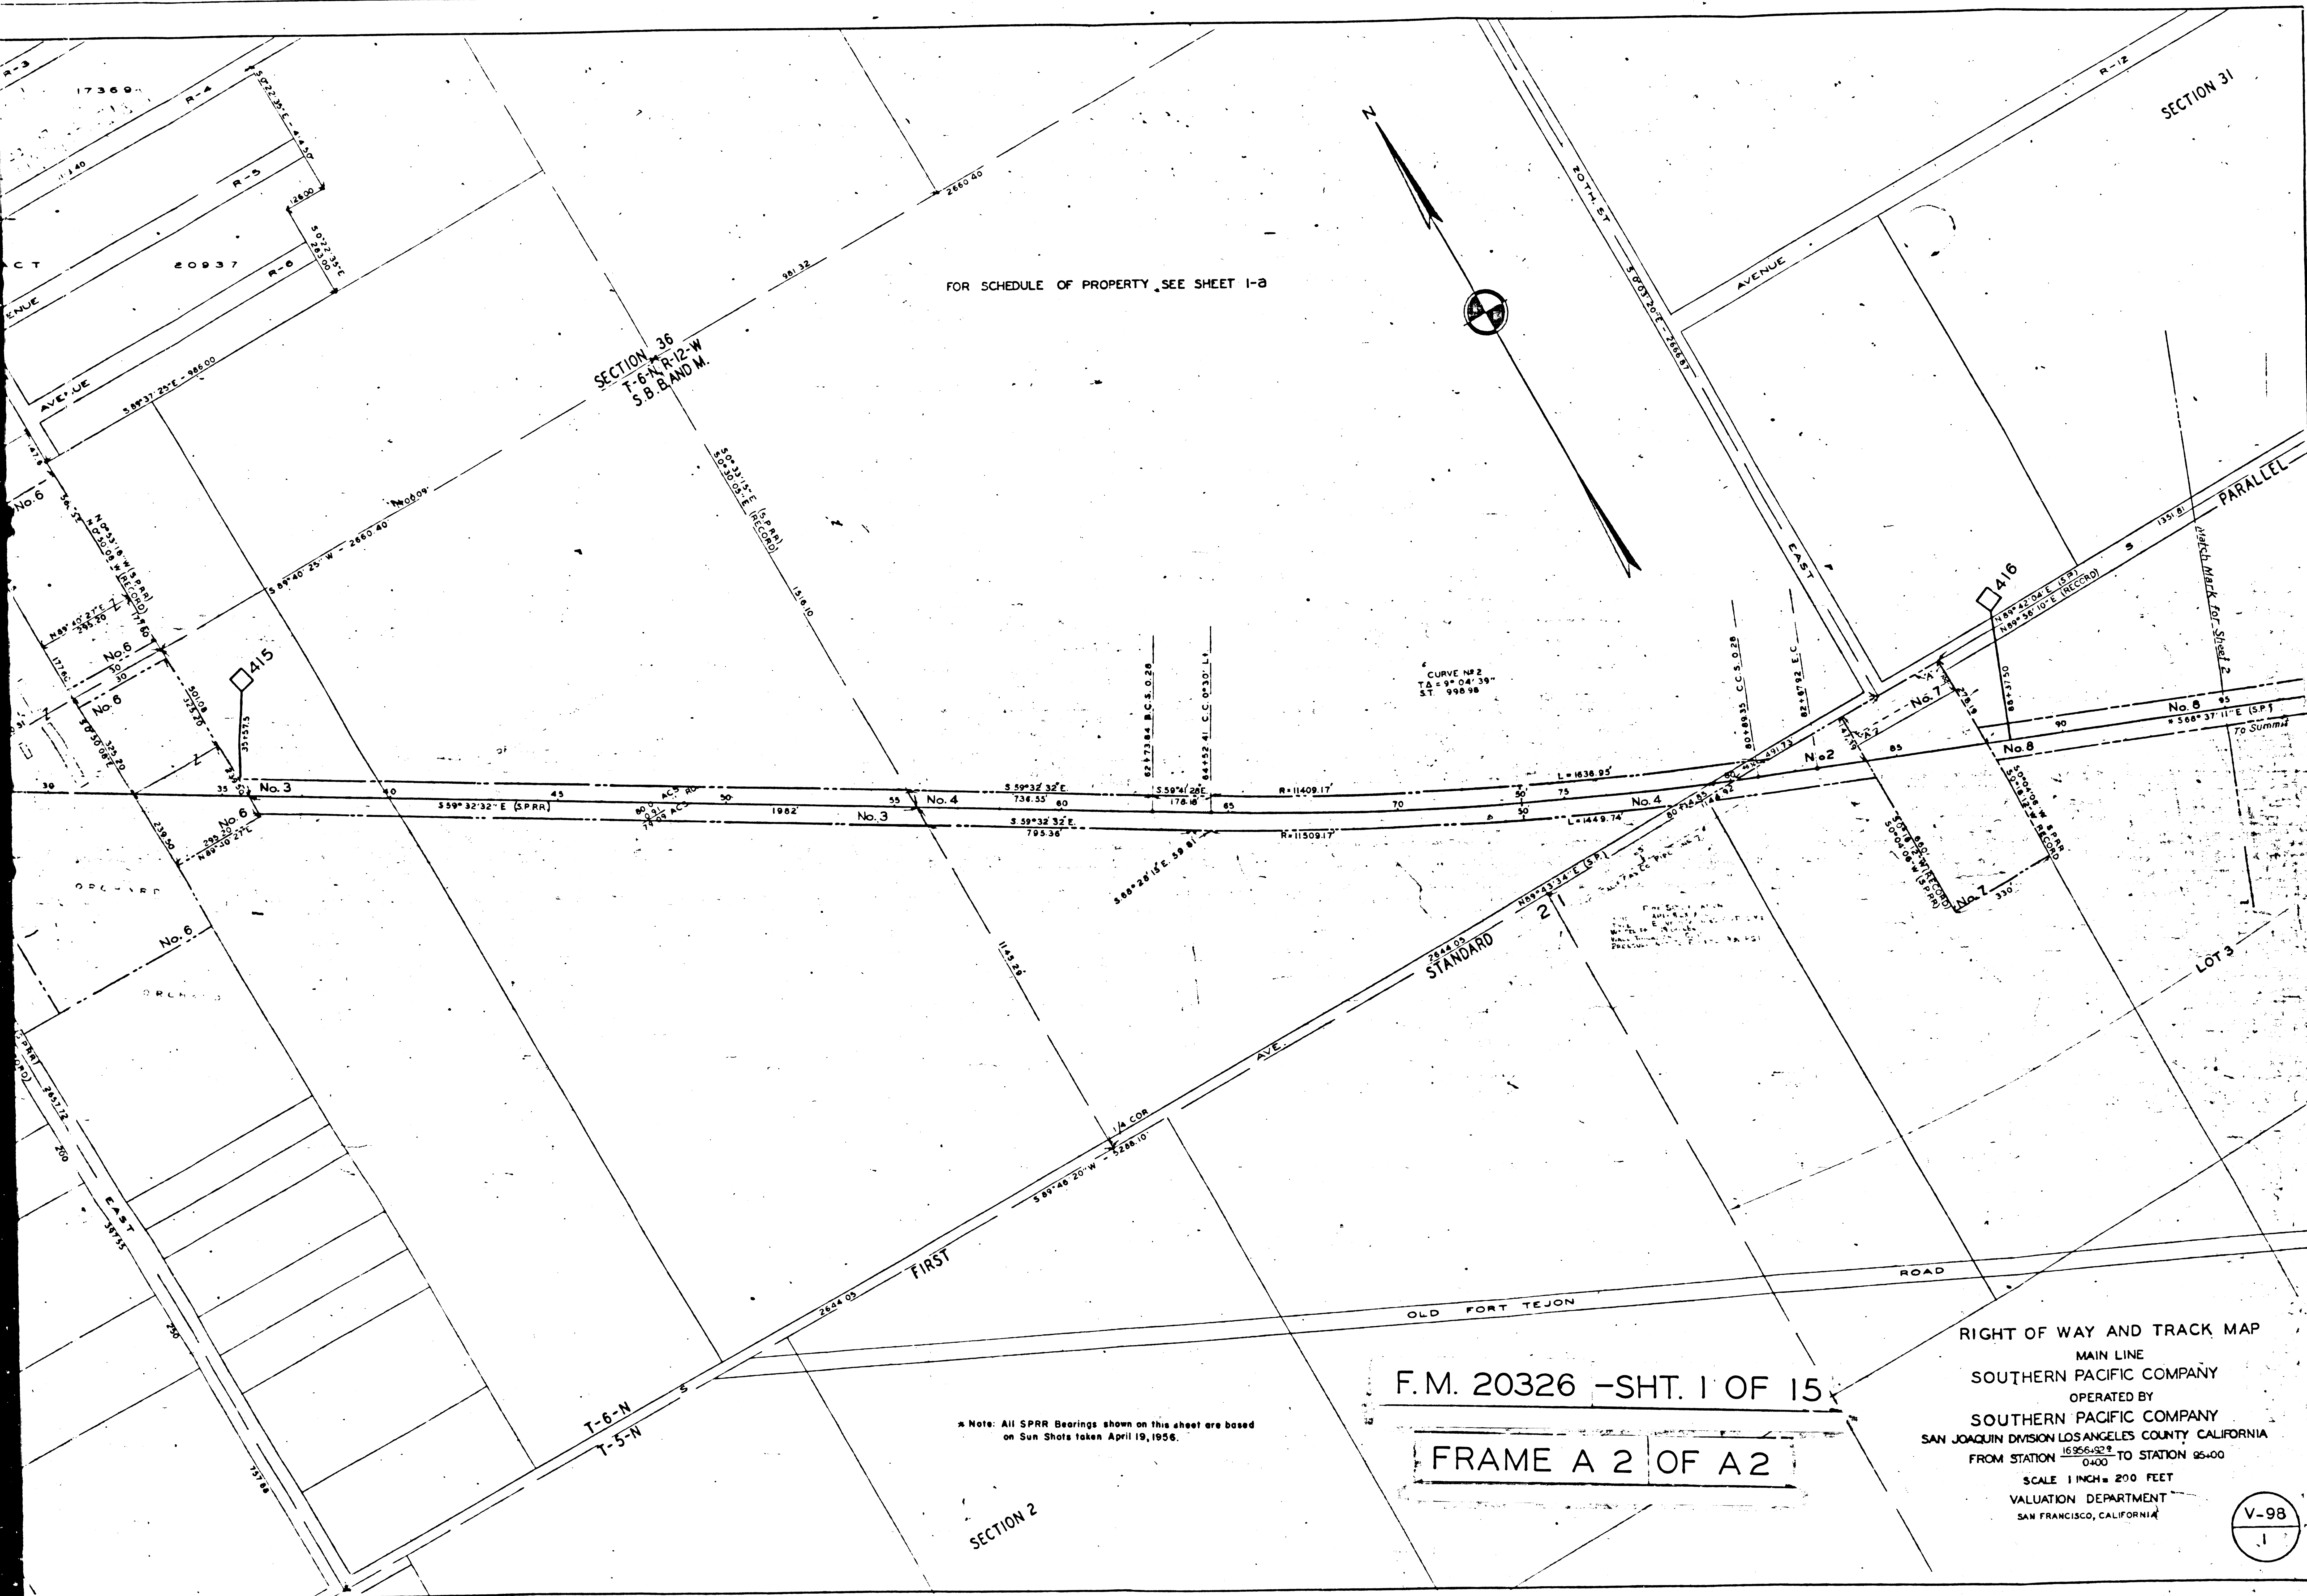

FOR SCHEDULE OF PROPERTY SEE SHEET I-B

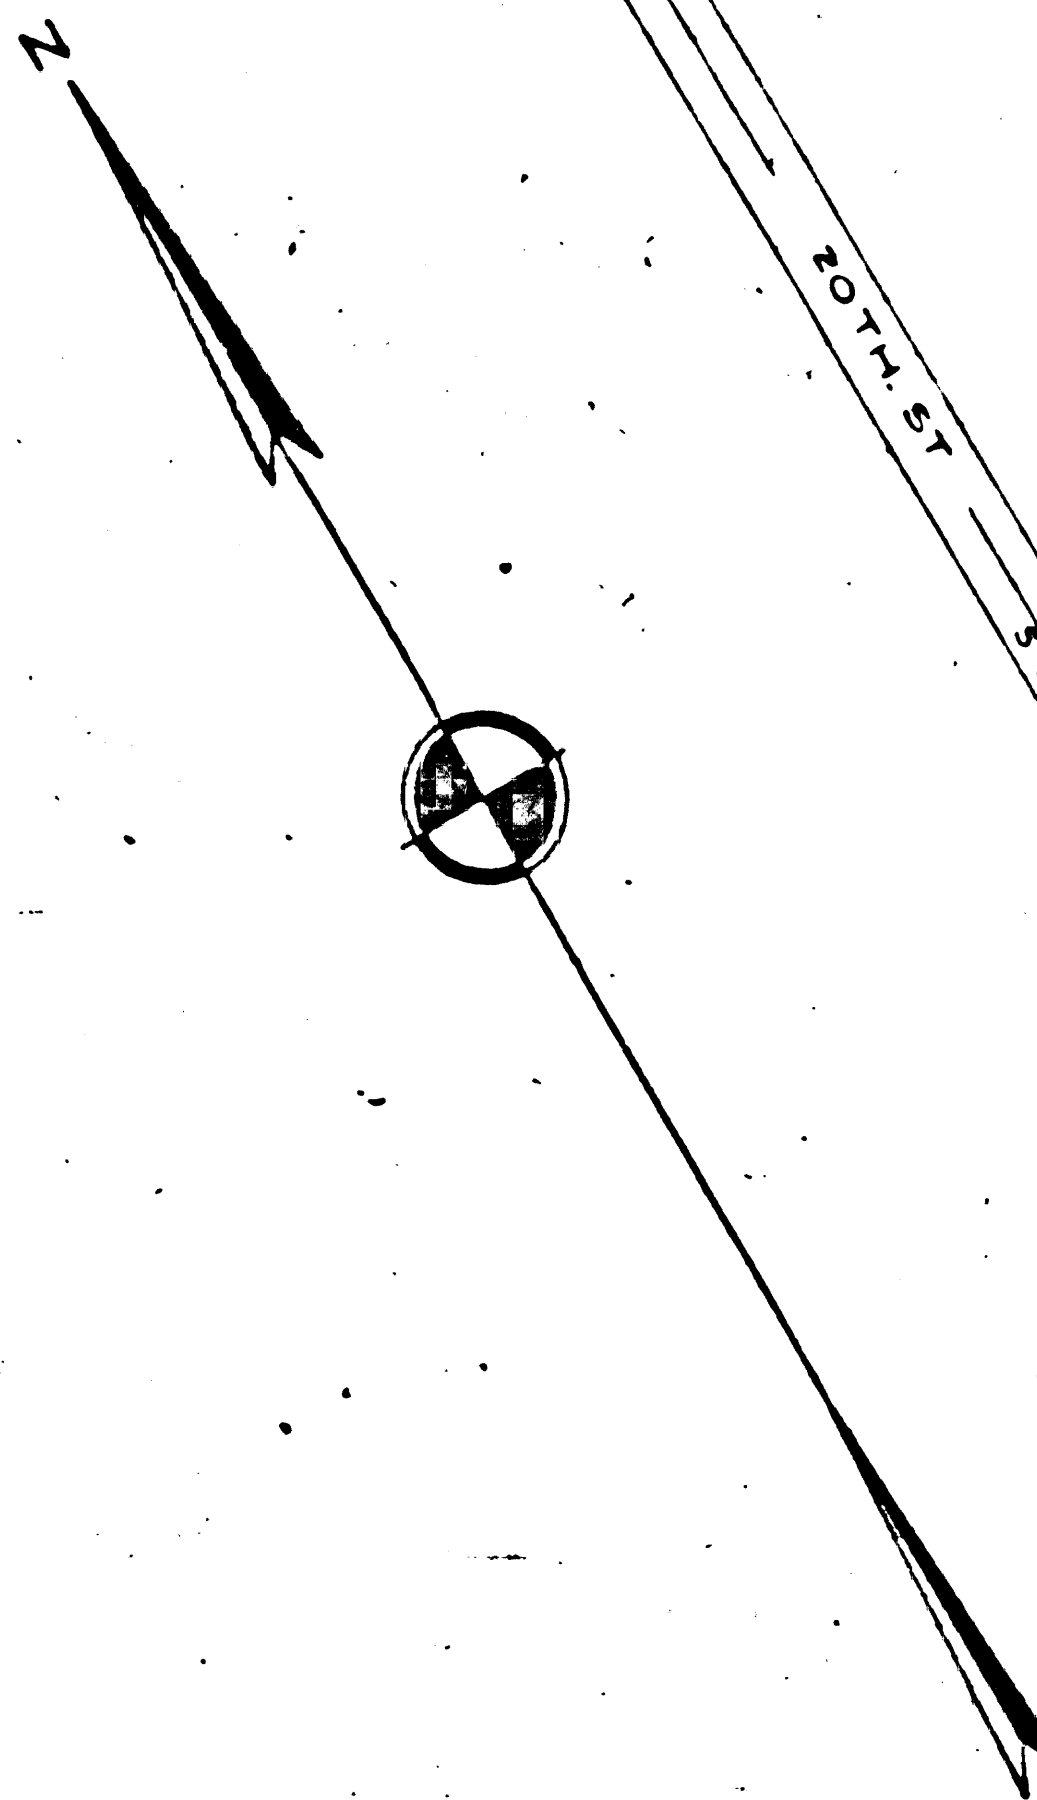

\* Note: All SPRR Bearings shown on this sheet are based on Sun Shots taken April 19, 1956.

F.M. 20326 -SHT. 1 OF 15

FRAME A 2 OF A2

RIGHT OF WAY AND TRACK MAP  
 MAIN LINE  
 SOUTHERN PACIFIC COMPANY  
 OPERATED BY  
 SOUTHERN PACIFIC COMPANY  
 SAN JOAQUIN DIVISION LOS ANGELES COUNTY CALIFORNIA  
 FROM STATION 16+56.50 TO STATION 95+00  
 SCALE 1 INCH = 200 FEET  
 VALUATION DEPARTMENT  
 SAN FRANCISCO, CALIFORNIA

V-98