


SCHEDULE OF PROPERTY									
No.	GRANTOR	GRANTEE	INSTR.	DATE	RECORD	CUST. No.	AREA		REMARKS
							SQ. FT.	ACRES	
1	Edith Payne Rhodes, widow	S. P. Co.	Grant Deed	Sept. 27, 1957	O.R. 4335, P. 427, Oct. 1, 1957	25169	3,978	Alminerals, oil, petroleum, natural gas and other hydrocarbons reserved. AFE 84533-1962.	
2	Nelson, Kavanagh	S. P. Co.	"	Aug. 29, 1957	O.R. 65518, P. 78, Sept. 4, 1957	25195	1,880	AFE 84533-1962.	
3	Margaret Rogers	"	"	Dec. 3, 1957	O.R. 4319, P. 318, Dec. 4, 1957	25256	4,668	See Note No. 1 AFE 84533-1962.	
4	Robert W. Patrick et ux	"	"	Dec. 13, 1957	O.R. 4419, P. 20, Jan. 21, 1958	25261	7,388	Easement reserved over easterly 40 Ft. for roadway AFE 84533-1962.	
5	Security Manland Invest Co.	"	"	Dec. 30, 1957	Jan. 24, 1958	25392	4,568	Reserves 17 1/2' to construct & maintain a Private Road. See Notes 2 and 3. AFE 84533-1962.	
6	Clayton P. Hendrick, Adminstr.	"	"	Feb. 17, 1959	C.R. 4770, P. 256, Mar. 29, 1959	26250	9.33	See Note No. 1, AFE 84533-1962.	
14	Robert W. Patrick et ux.	"	Q.C.	May 17, 1960	* 5146, P. 525, 11/13, 1960	25261		Quitclaims all int. in Par. 4 including reservations in deed 25261. AFE 84533-1962.	

Note No. 1: Grantee to grant grantor easement for road crossing over easterly 40 Ft. of ...
 Note No. 2: Except right of way granted to the Atlantic and Pacific R.R. Co. by Act of Congress of July ...
 Note No. 3: See letter of W.D. Lamprecht, dated May 12, 1959, filed with deed 25392, stating that S.P. Co. agrees

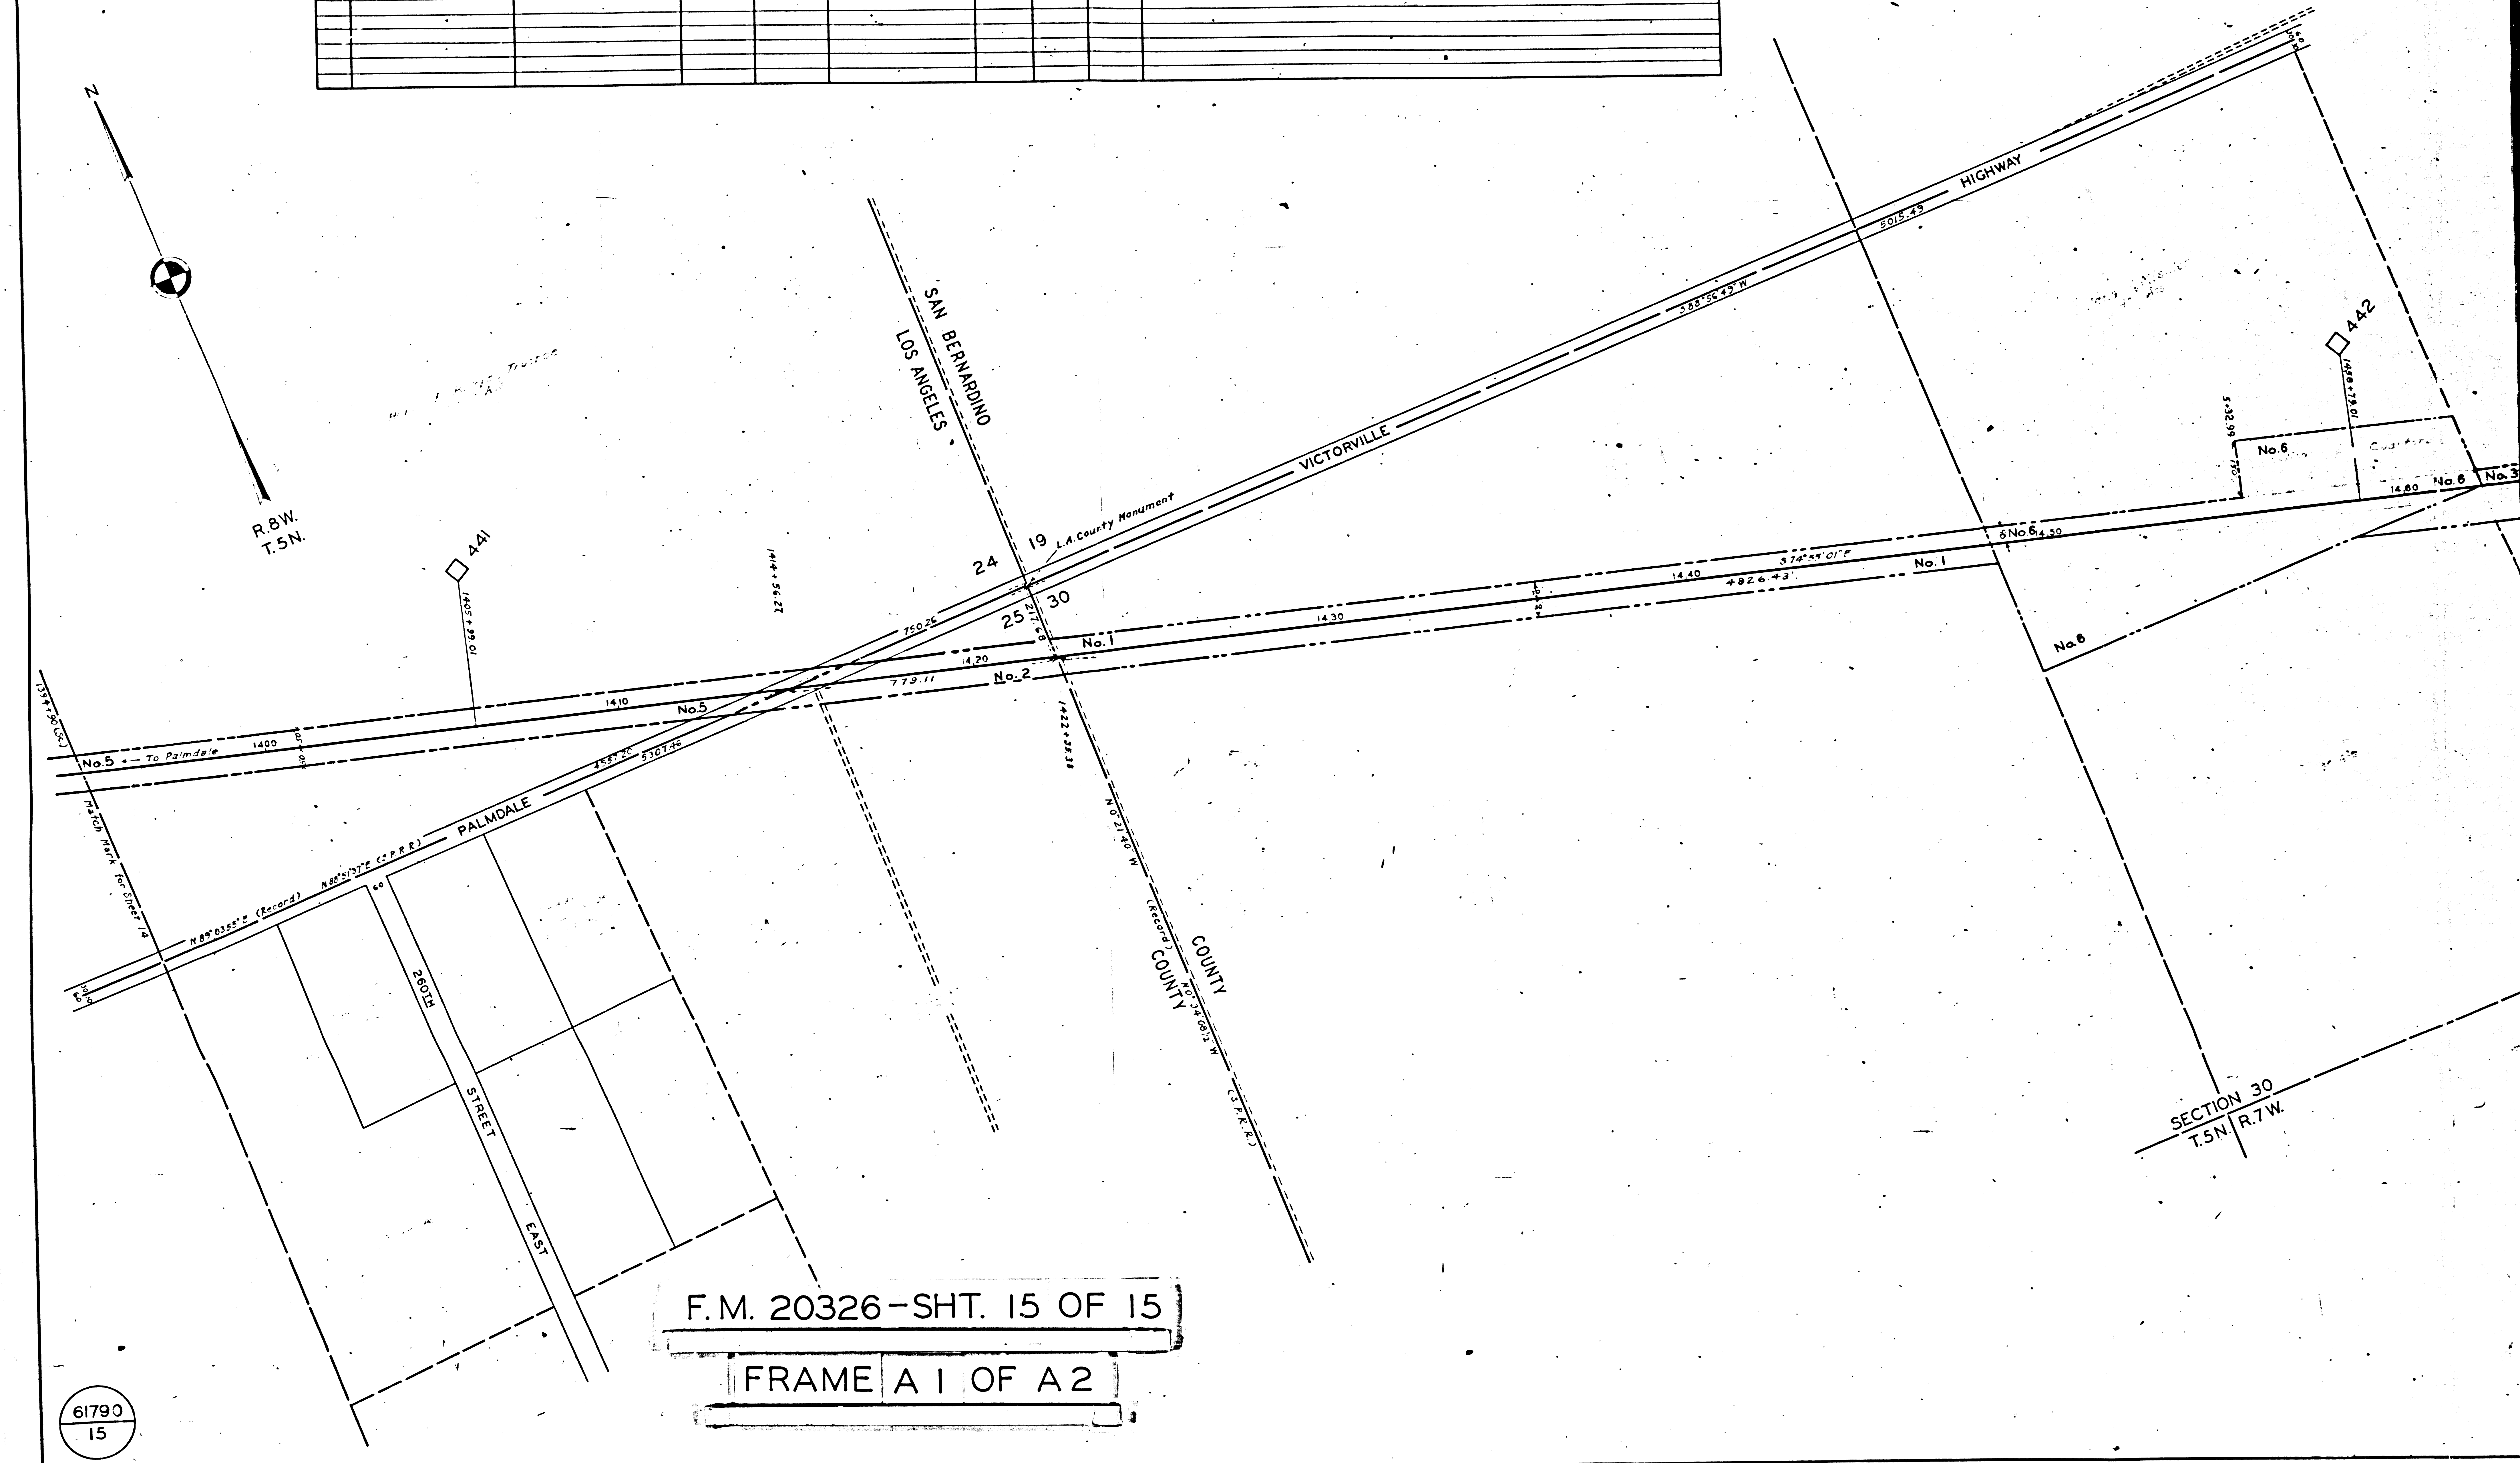

F.M. 20326-SHT. 15 OF 15
 FRAME A 1 OF A 2

61790
 15

