


SHEET NO.	COUNTY	ROUTE	POST MILES - TOTAL PROJECT	SHEET NO.	TOTAL SHEETS
7	LA	11	7.99 - 9.11	1	4

STATE OF CALIFORNIA
HIGHWAY TRANSPORTATION AGENCY
DEPARTMENT OF PUBLIC WORKS
DIVISION OF HIGHWAYS
MONUMENTATION MAP
No. MF-1347-1

Anthony
Deputy District Engineer

COUNTY OF LOS ANGELES

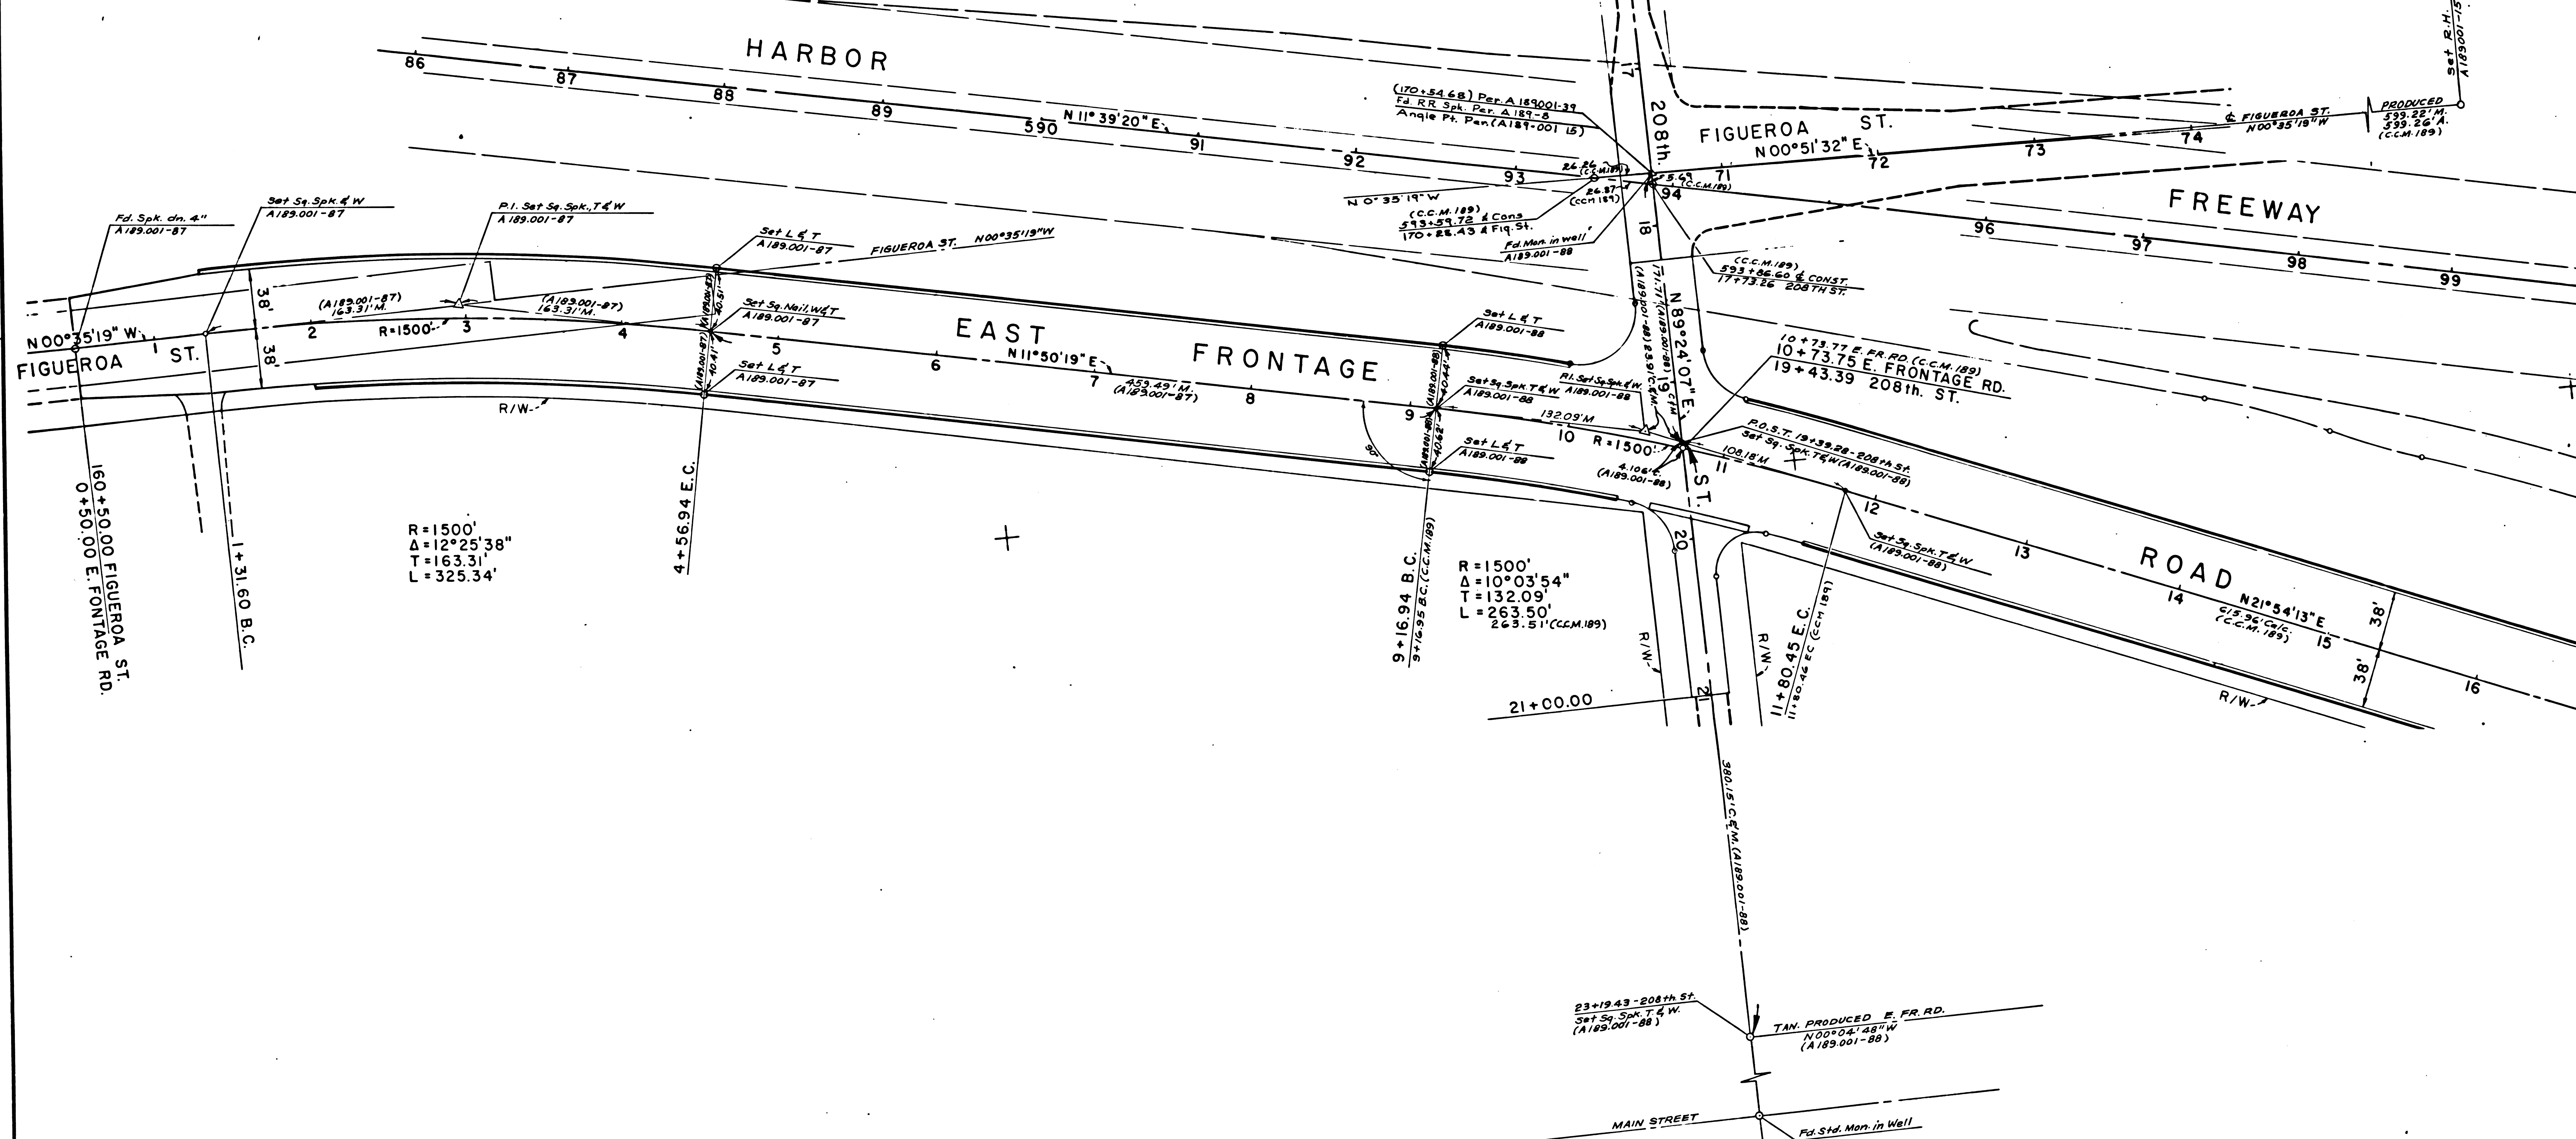


140-19

DIST	COUNTY	ROUTE	POST MILES - TOTAL PROJECT	SHEET NO.	TOTAL SHEETS
7	LA	11	7.99 - 9.11	2	4

STATE OF CALIFORNIA
HIGHWAY TRANSPORTATION AGENCY
DEPARTMENT OF PUBLIC WORKS
DIVISION OF HIGHWAYS
MONUMENTATION MAP
No. MF-1347-2

Anthony
Deputy District Engineer

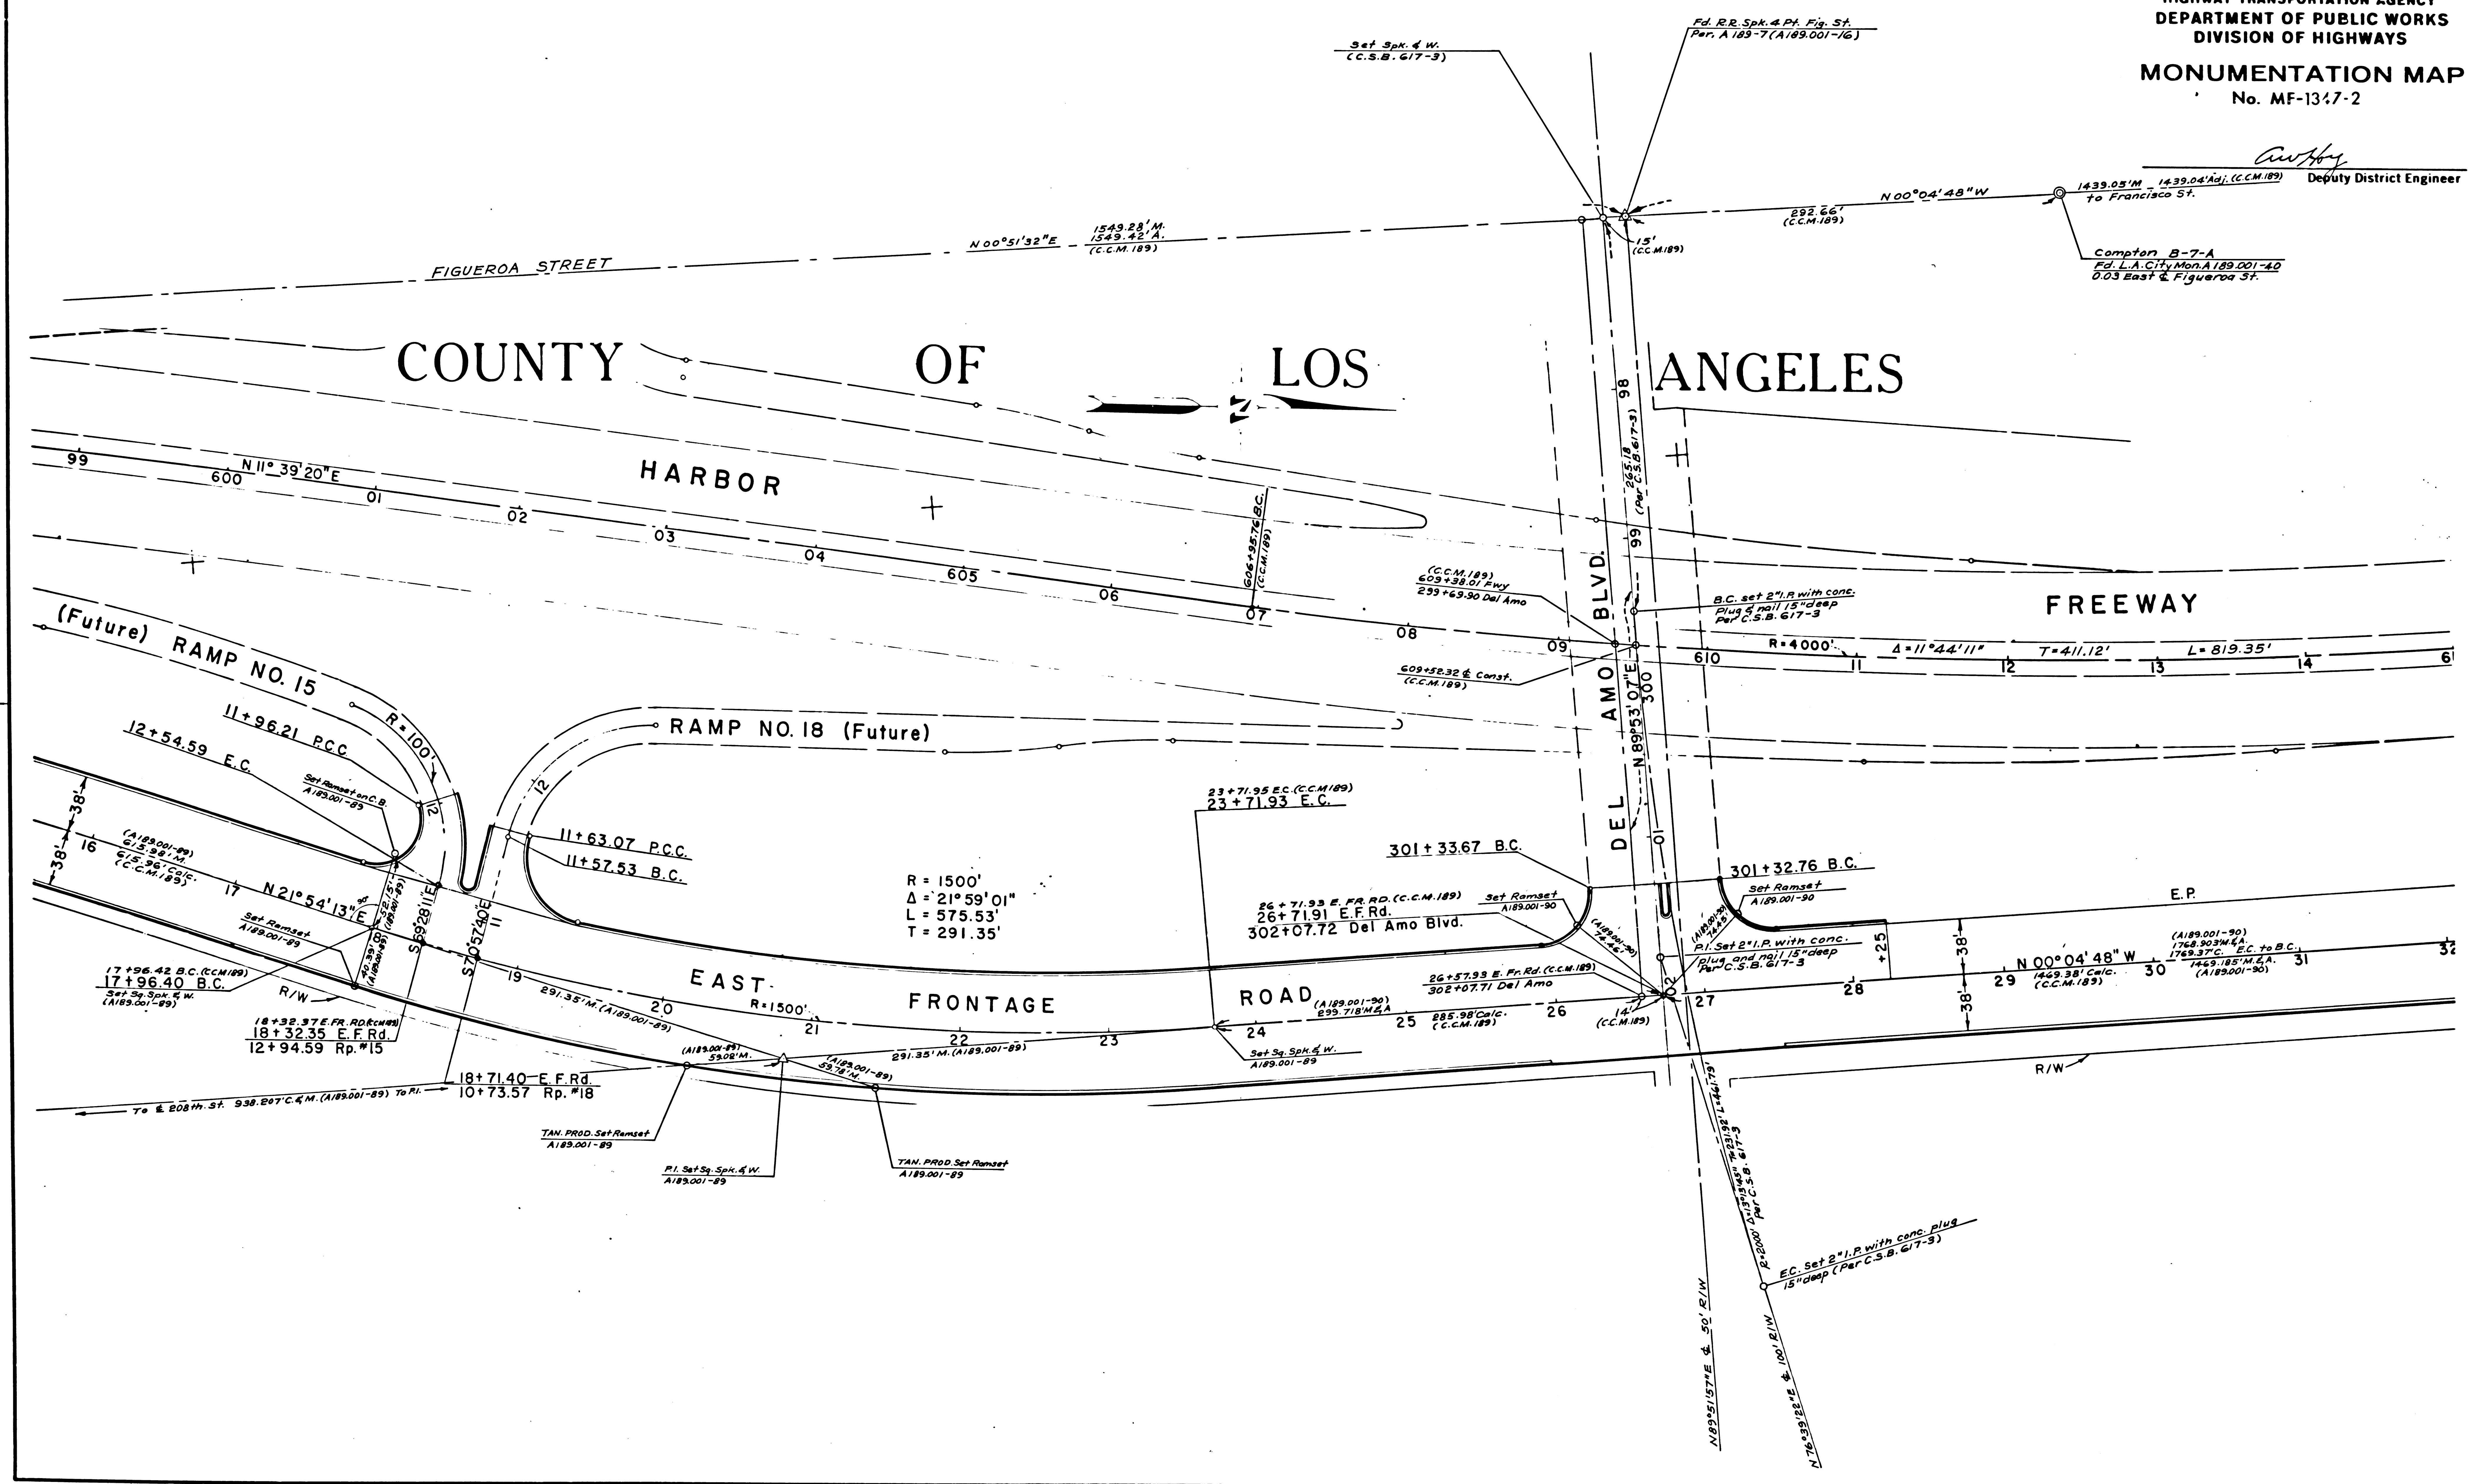


140-19

COUNTY OF LOS ANGELES

SHEET	COUNTY	NO. IN PROJECT	TOTAL PROJECT	SHEET NO.	TOTAL SHEETS
7	LA	11	7.99 - 9.11	3	4

STATE OF CALIFORNIA
 HIGHWAY TRANSPORTATION AGENCY
 DEPARTMENT OF PUBLIC WORKS
 DIVISION OF HIGHWAYS
MONUMENTATION MAP
 No. MF-1347-3

Anthony
 Deputy District Engineer

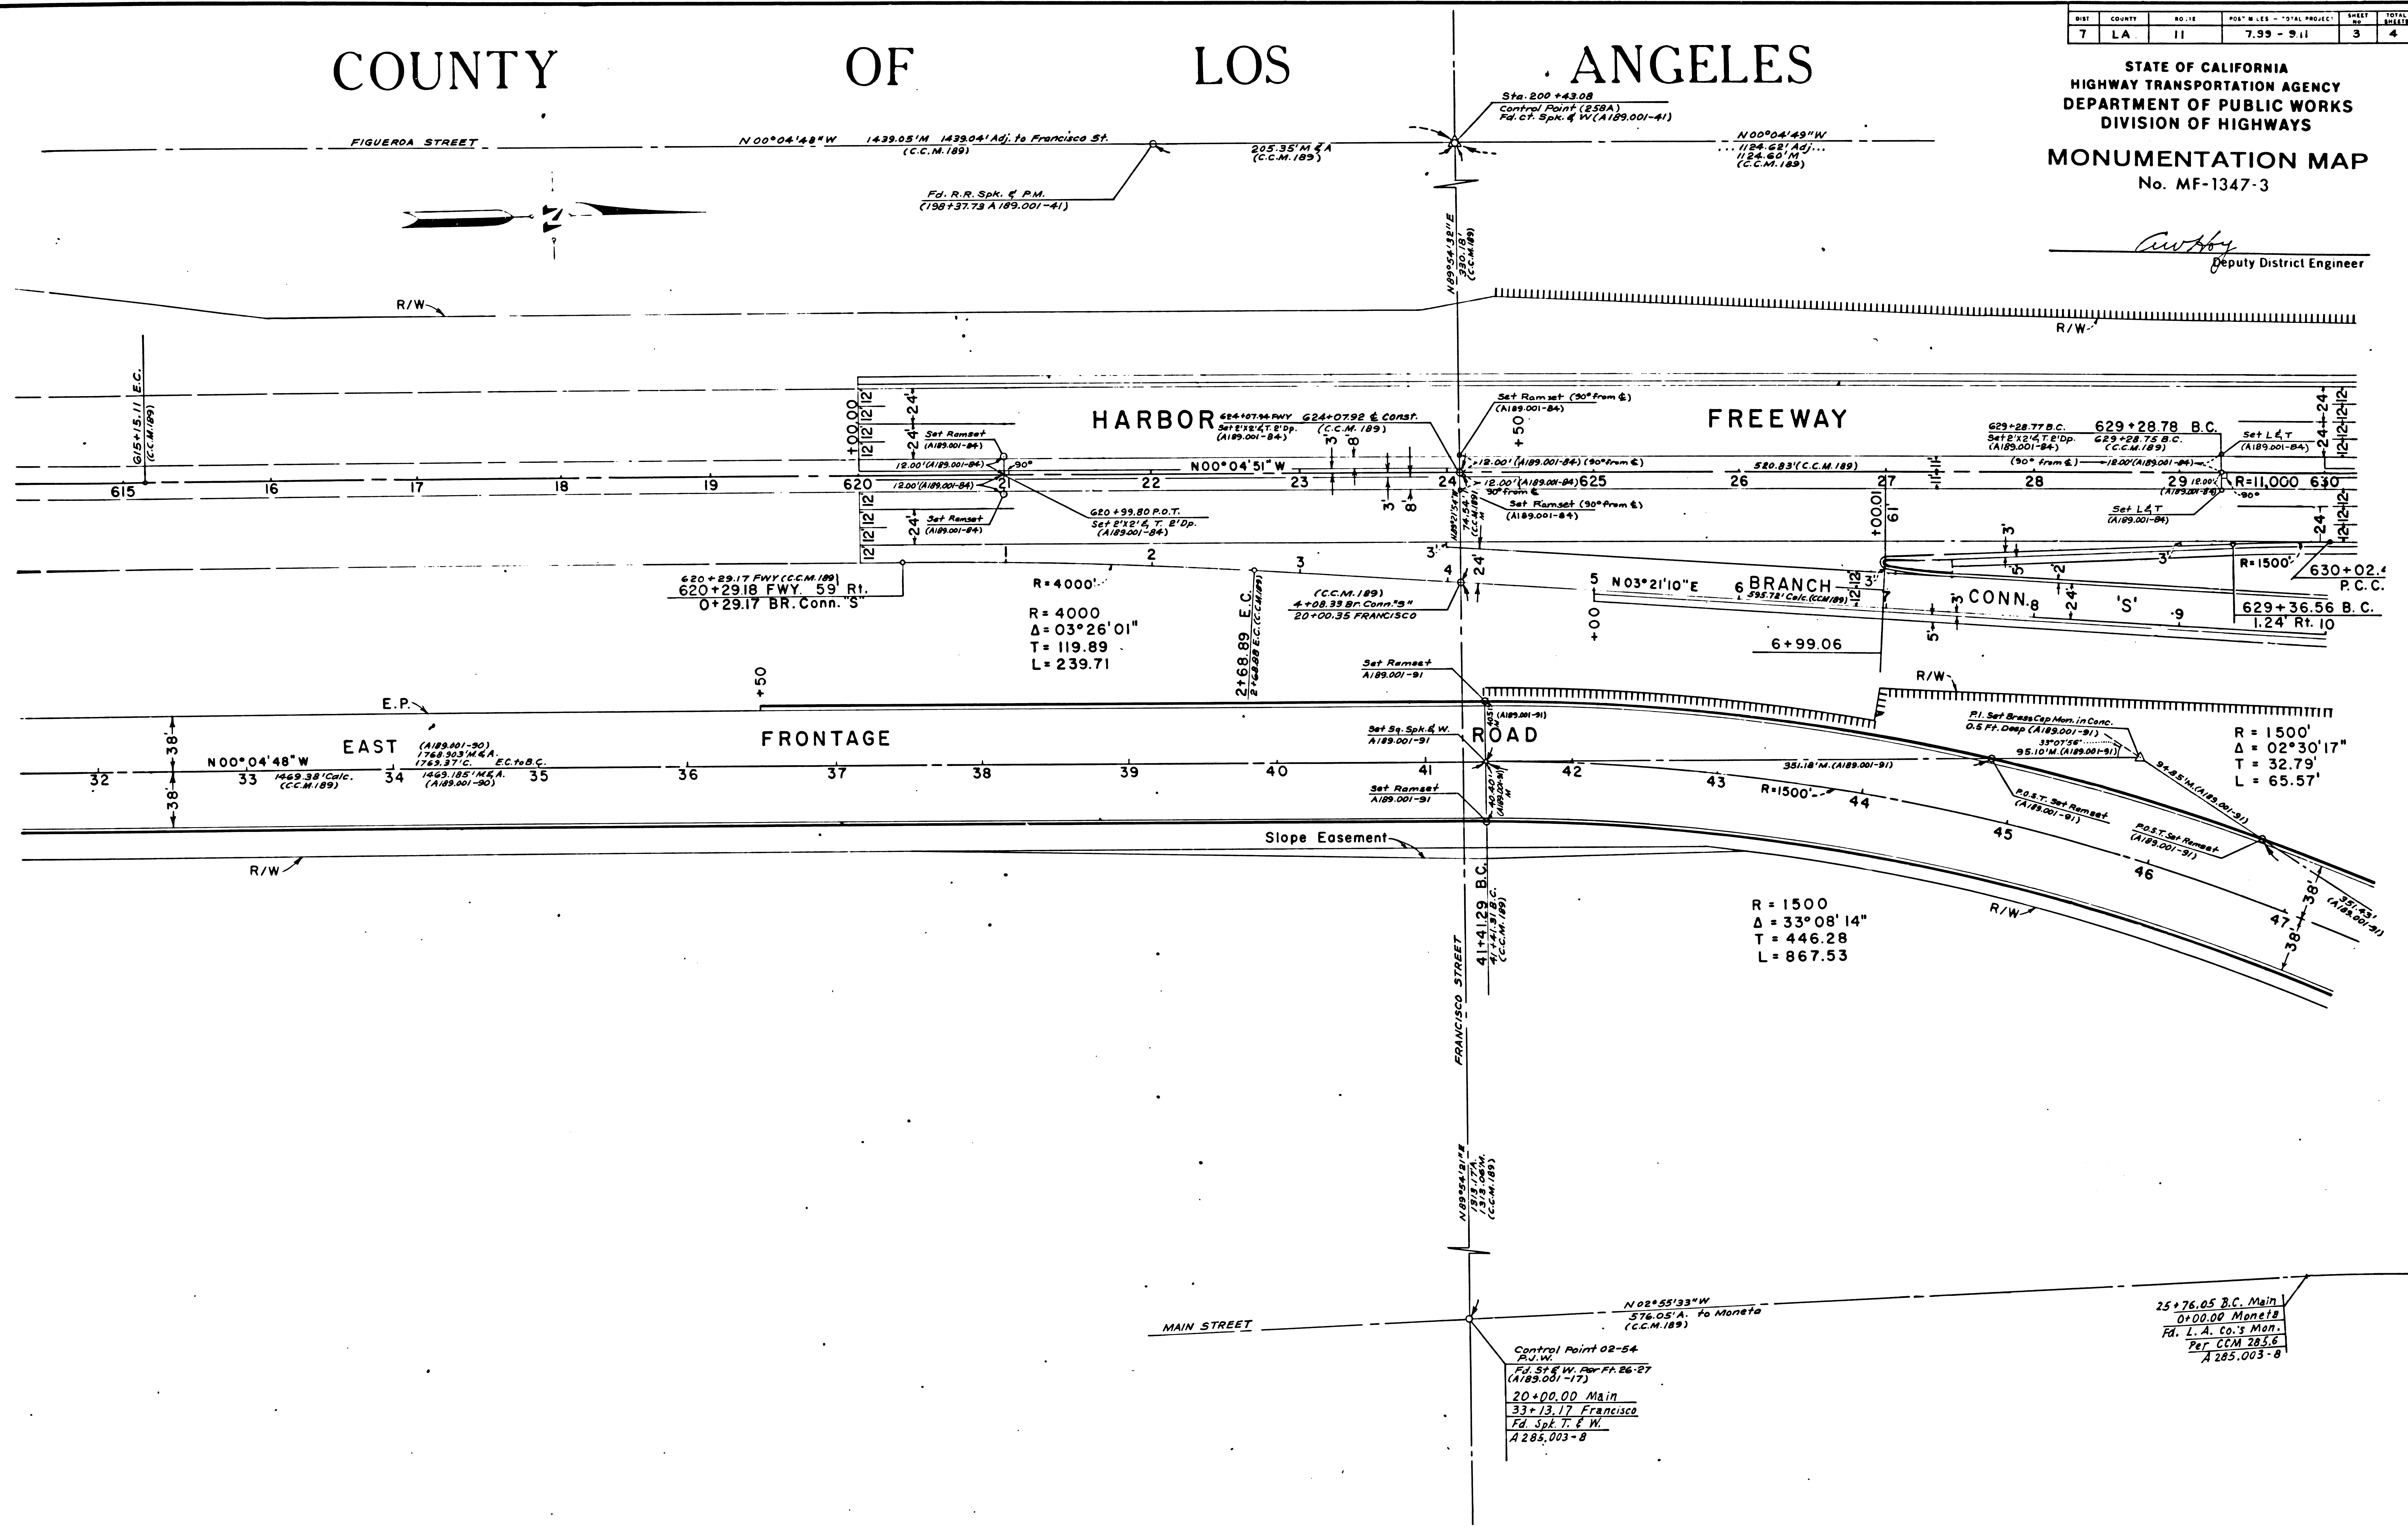


140-19

SHEET	COUNTY	NO. IN PROJECT	POST MILES - TOTAL PROJECT	SHEET NO.	TOTAL SHEETS
7	LA	11	7.99 - 9.11	4	4

STATE OF CALIFORNIA
HIGHWAY TRANSPORTATION AGENCY
DEPARTMENT OF PUBLIC WORKS
DIVISION OF HIGHWAYS
MONUMENTATION MAP
No. MF-1911-1

Authy
Deputy District Engineer

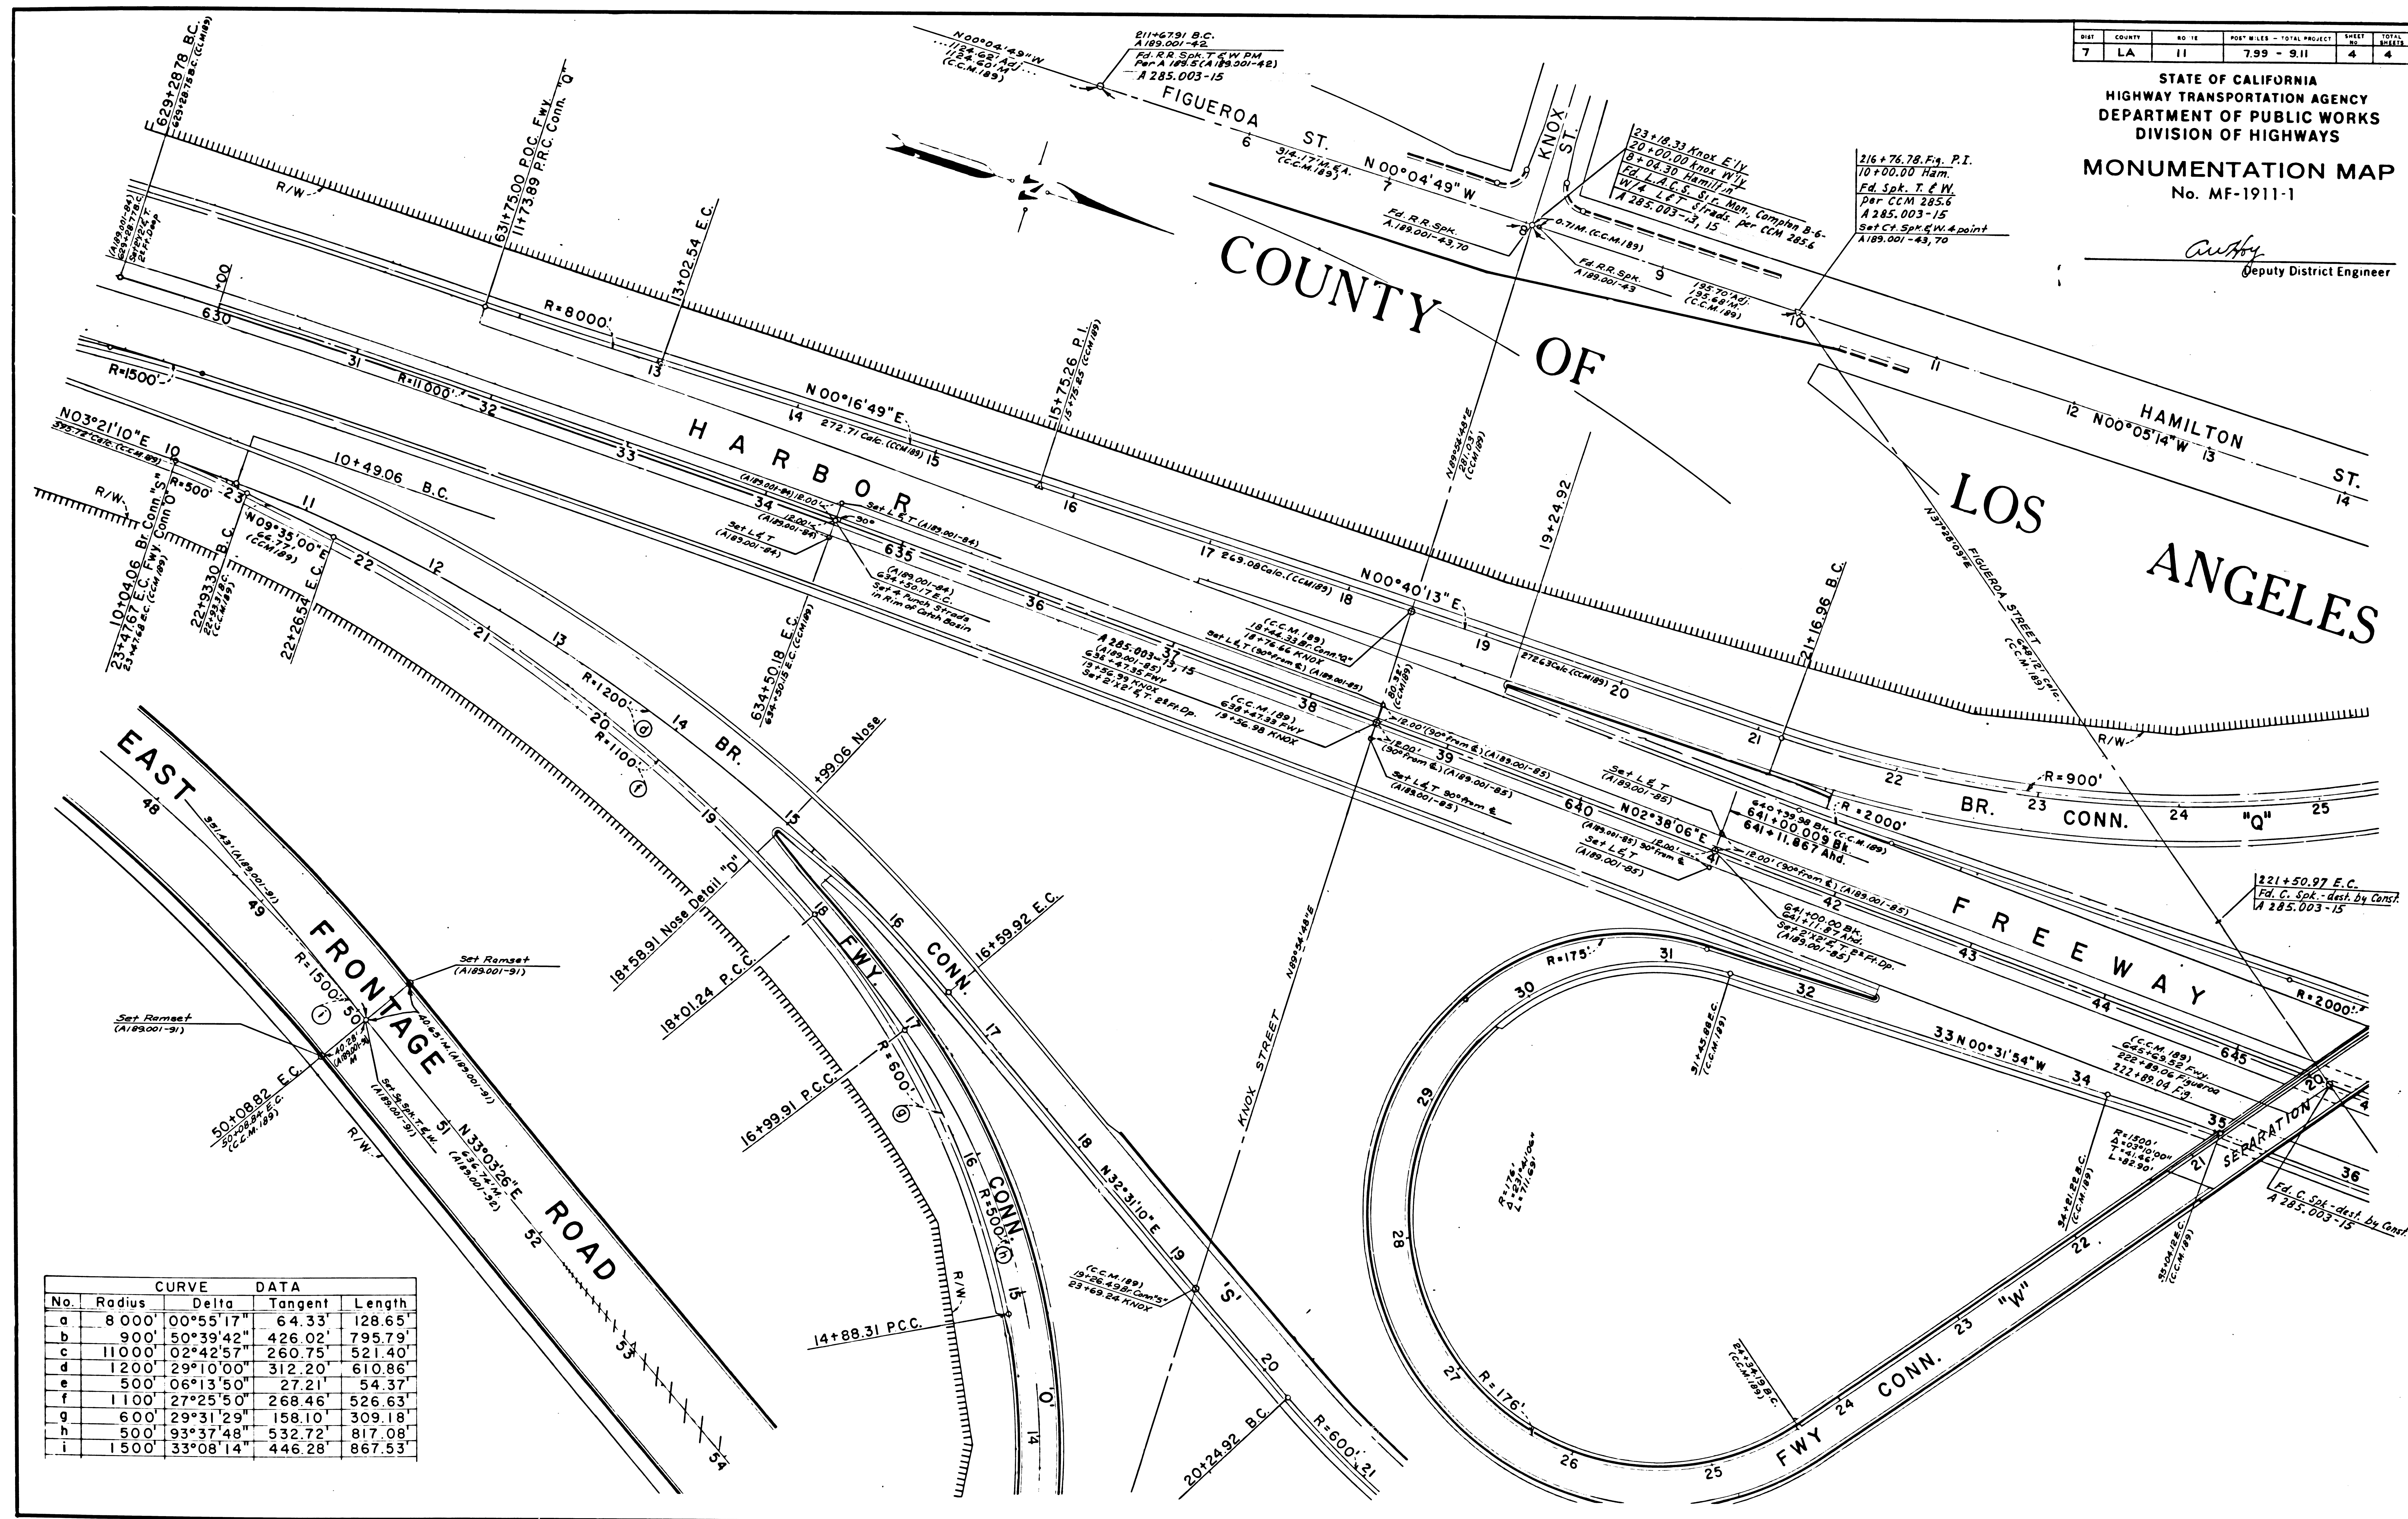

CURVE DATA				
No.	Radius	Delta	Tangent	Length
a	8 000'	00°55'17"	64.33'	128.65'
b	900'	50°39'42"	426.02'	795.79'
c	11000'	02°42'57"	260.75'	521.40'
d	1200'	29°10'00"	312.20'	610.86'
e	500'	06°13'50"	27.21'	54.37'
f	1100'	27°25'50"	268.46'	526.63'
g	600'	29°31'29"	158.10'	309.18'
h	500'	93°37'48"	532.72'	817.08'
i	1500'	33°08'14"	446.28'	867.53'

140-19