


DIST	COUNTY	NO. 16	POST. W. P.S.	TOTAL PROJECT	SHEET NO.	TOTAL SHEETS
7	LA	170	14.60	- 15.37	1	4

STATE OF CALIFORNIA
 HIGHWAY TRANSPORTATION AGENCY
 DEPARTMENT OF PUBLIC WORKS
 DIVISION OF HIGHWAYS
MONUMENTATION MAP
 No. MF-1383-1

Curry
 Deputy District Engineer

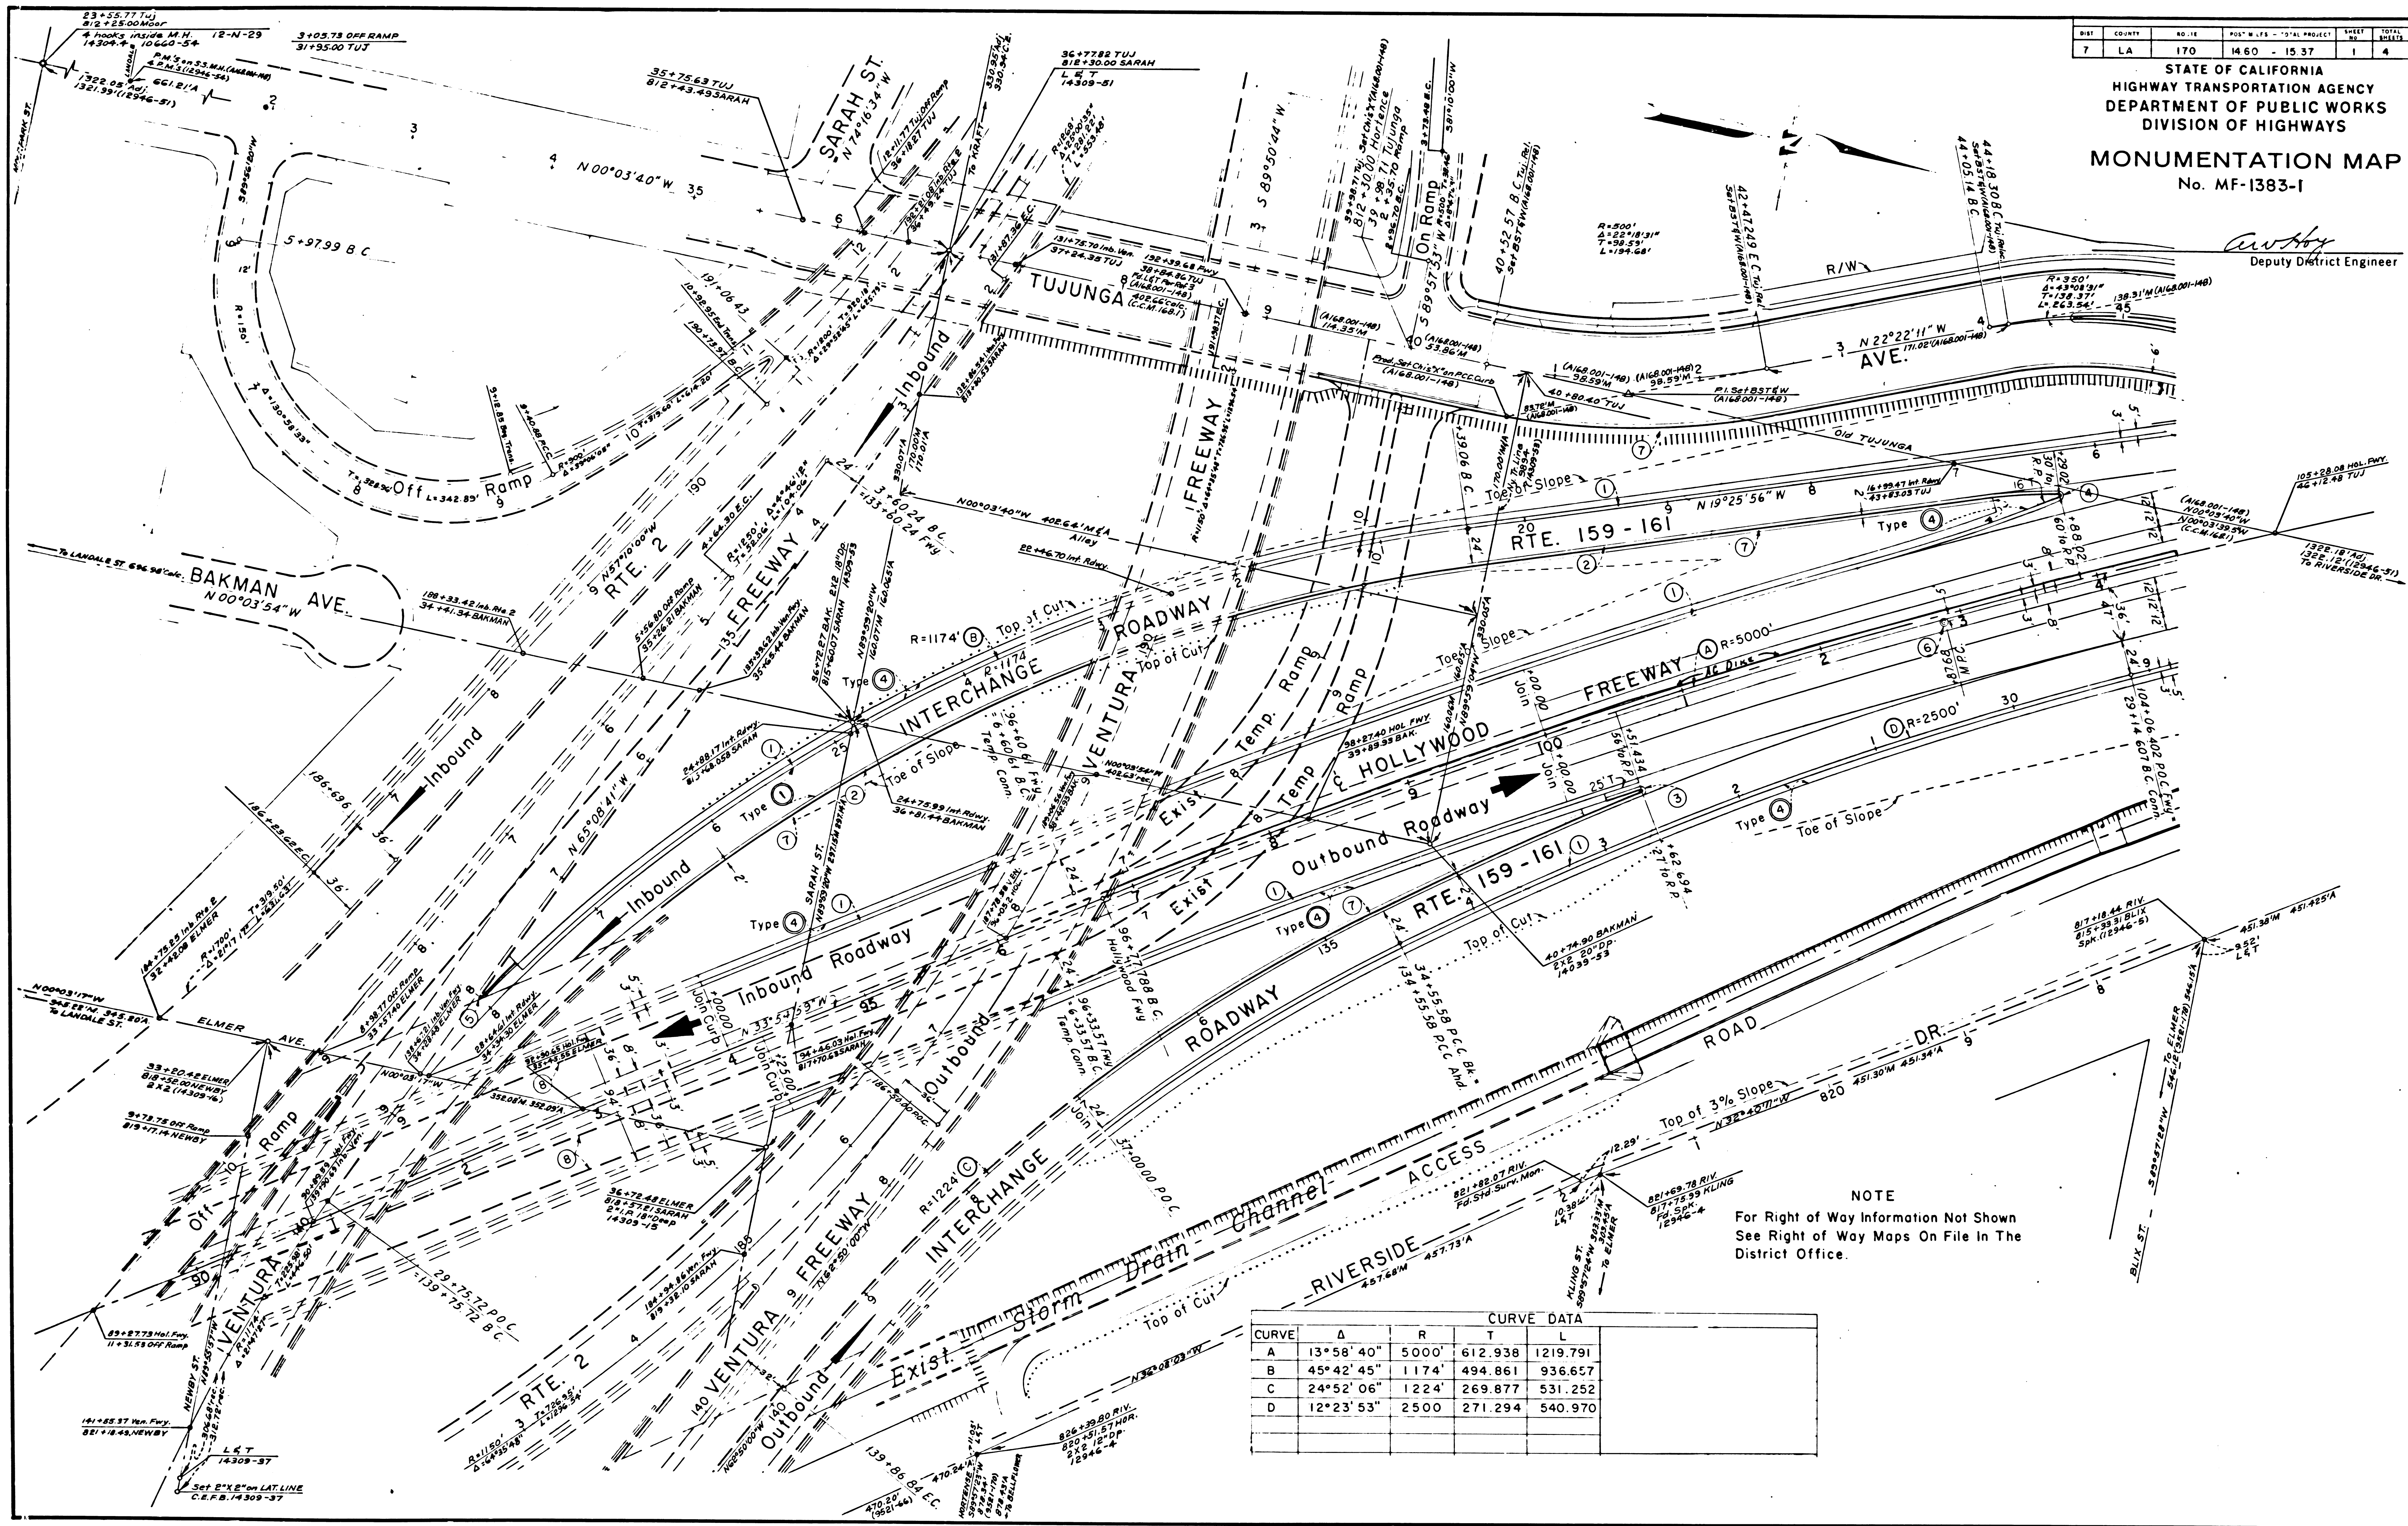

NOTE
 For Right of Way Information Not Shown
 See Right of Way Maps On File In The
 District Office.

CURVE	CURVE DATA			
	Δ	R	T	L
A	13°58'40"	5000'	612.938	1219.791
B	45°42'45"	1174'	494.861	936.657
C	24°52'06"	1224'	269.877	531.252
D	12°23'53"	2500'	271.294	540.970


M.F. 1383-1

142-B

CITY OF LOS ANGELES

STATE OF CALIFORNIA
HIGHWAY TRANSPORTATION AGENCY
DEPARTMENT OF PUBLIC WORKS
DIVISION OF HIGHWAYS
MONUMENTATION MAP
No. MF-1384-1

CURVE DATA				
CURVE	Δ	R	T	L
A	13° 58' 40"	5 000'	612.938	1 219.791
B	00° 30' 23"	5 000'	22.096	44.191
C	12° 23' 53"	2 500'	271.294	540.970
D	05° 37' 42"	5 000'	245.780	491.165
E	15° 26' 44"	500'	67.805	134.788
F	06° 16' 46"	1 000'	54.853	109.597
G	06° 16' 46"	1 000'	54.853	109.597
H	04° 25' 52"	5 000'	193.440	386.687
I	67° 11' 02"	160'	106.271	187.613
J	06° 16' 47"	1 000'	54.856	109.602
K	06° 16' 47"	1 000'	54.856	109.602

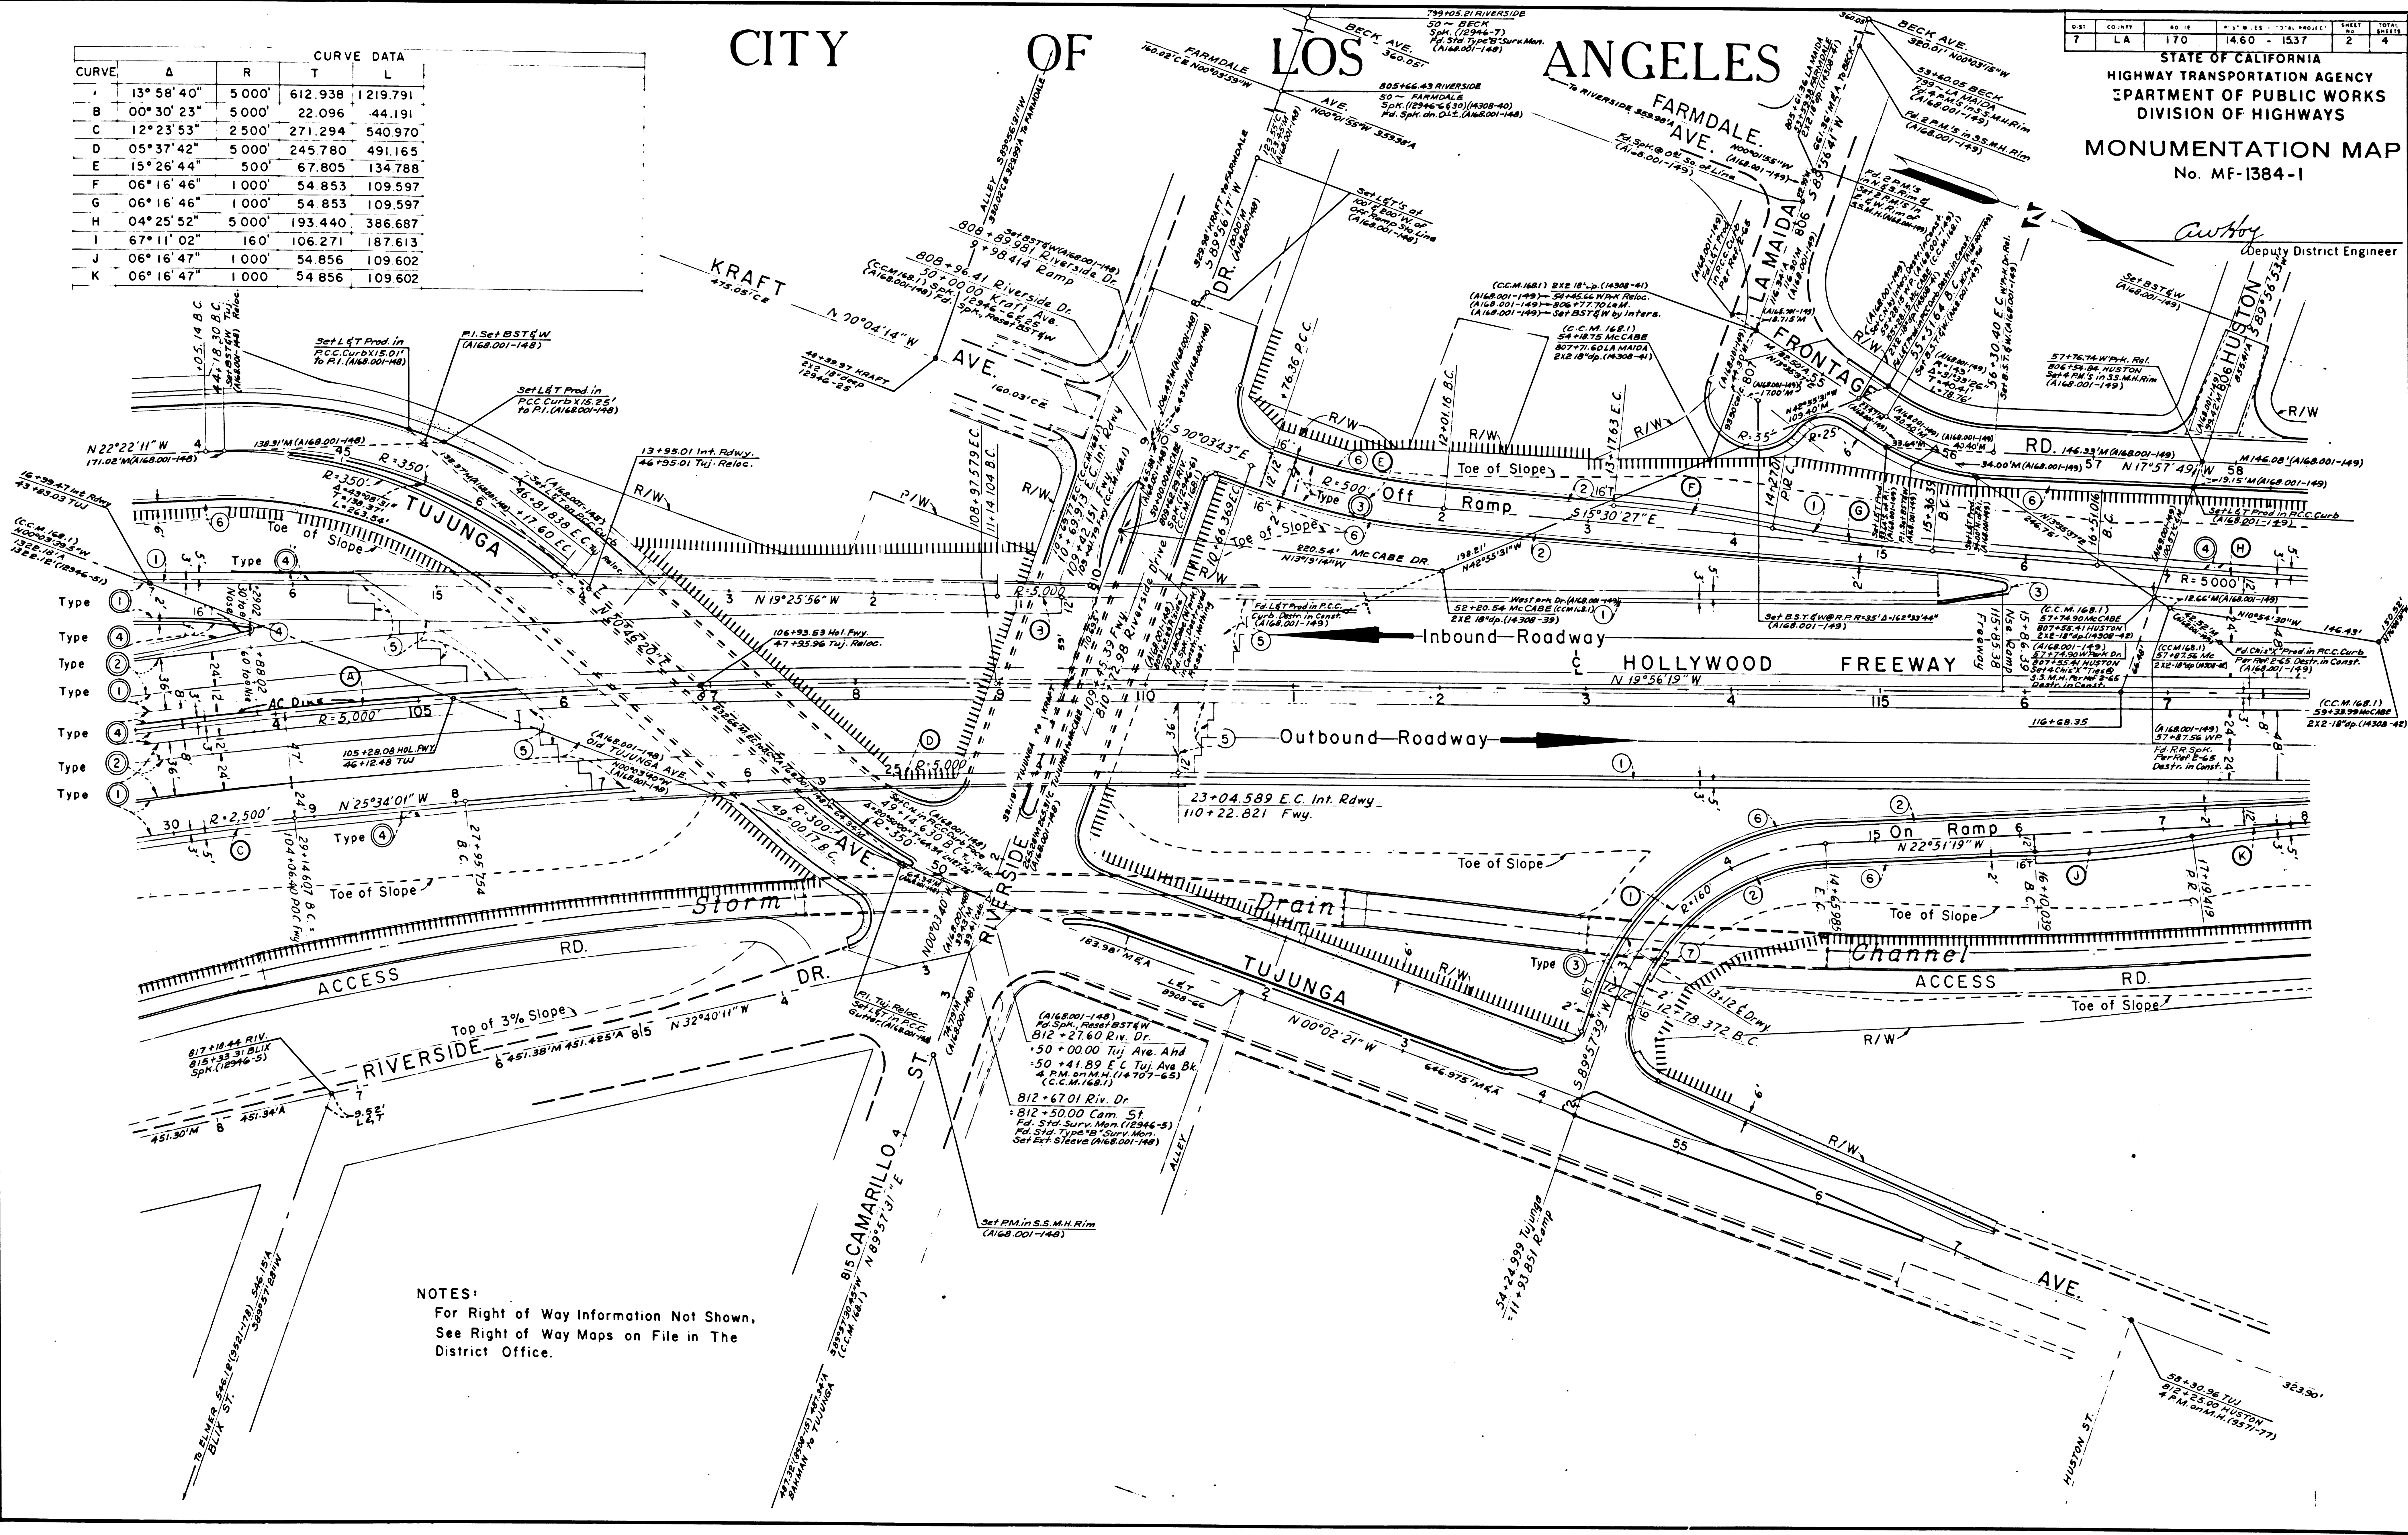

NOTES:
For Right of Way Information Not Shown,
See Right of Way Maps on File in the
District Office.

MF-1384-1

142-8

DIST	COUNTY	ROUTE	POST MILE - TOTAL PROJECT	SHEET	TOTAL SHEETS
7	LA	170	14.60 - 15.37	3	4


STATE OF CALIFORNIA
HIGHWAY TRANSPORTATION AGENCY
DEPARTMENT OF PUBLIC WORKS
DIVISION OF HIGHWAYS

MONUMENTATION MAP
No. MF-1384-2

awh
Deputy District Engineer

CITY OF LOS ANGELES

CURVE DATA					
CURVE	Δ	R	T	L	
A	4° 25' 52"	5000'	193.440	386.687	
B	6° 16' 47"	1000'	54.856	109.602	
C	2° 55' 00"	1500'	38.187	76.358	
D	4° 48' 06"	10000'	419.270	838.049	
E	6° 56' 28"	1000'	60.647	121.145	
F	8° 53' 05"	500'	38.845	77.534	
G	4° 10' 06"	5000'	181.958	363.756	

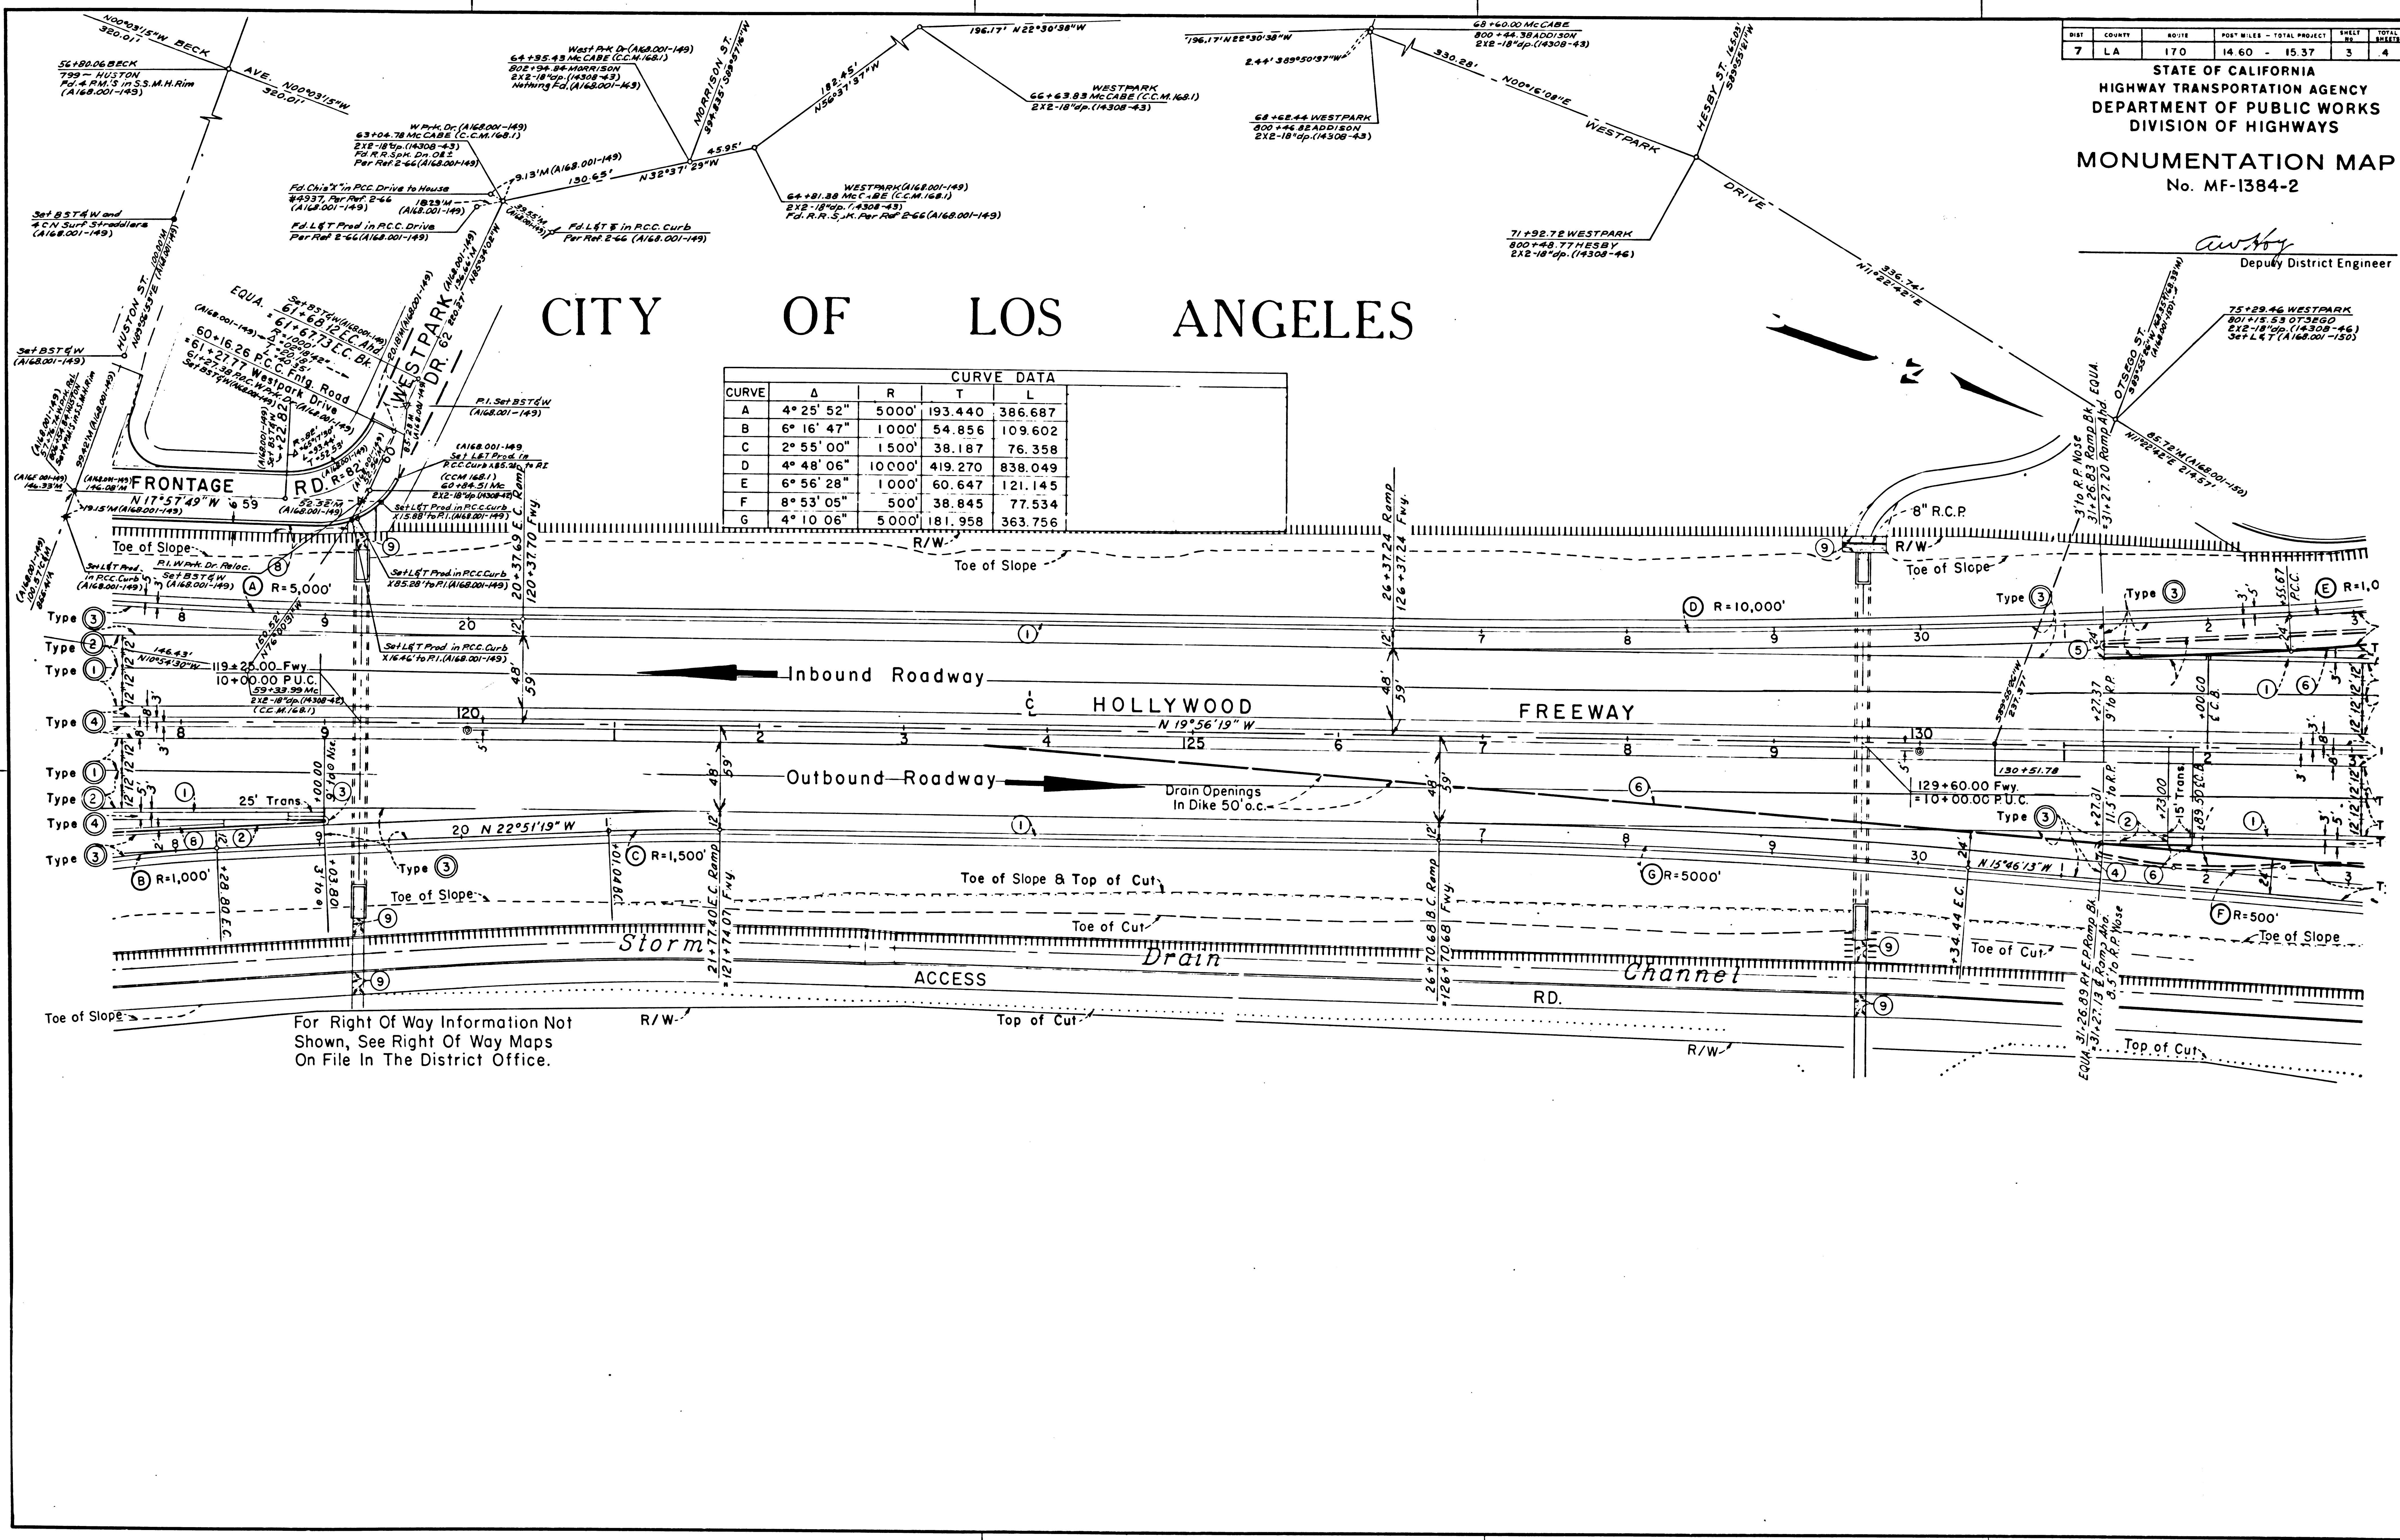


For Right Of Way Information Not Shown, See Right Of Way Maps On File In The District Office.

MF 1384-3

142-8

DIST	COUNTY	ROUTE	POST MILES - TOTAL PROJECT	SHEET NO.	TOTAL SHEETS
7	LA	170	14.60 - 15.37	4	4

STATE OF CALIFORNIA
HIGHWAY TRANSPORTATION AGENCY
DEPARTMENT OF PUBLIC WORKS
DIVISION OF HIGHWAYS
MONUMENTATION MAP
No. MF-1384-3

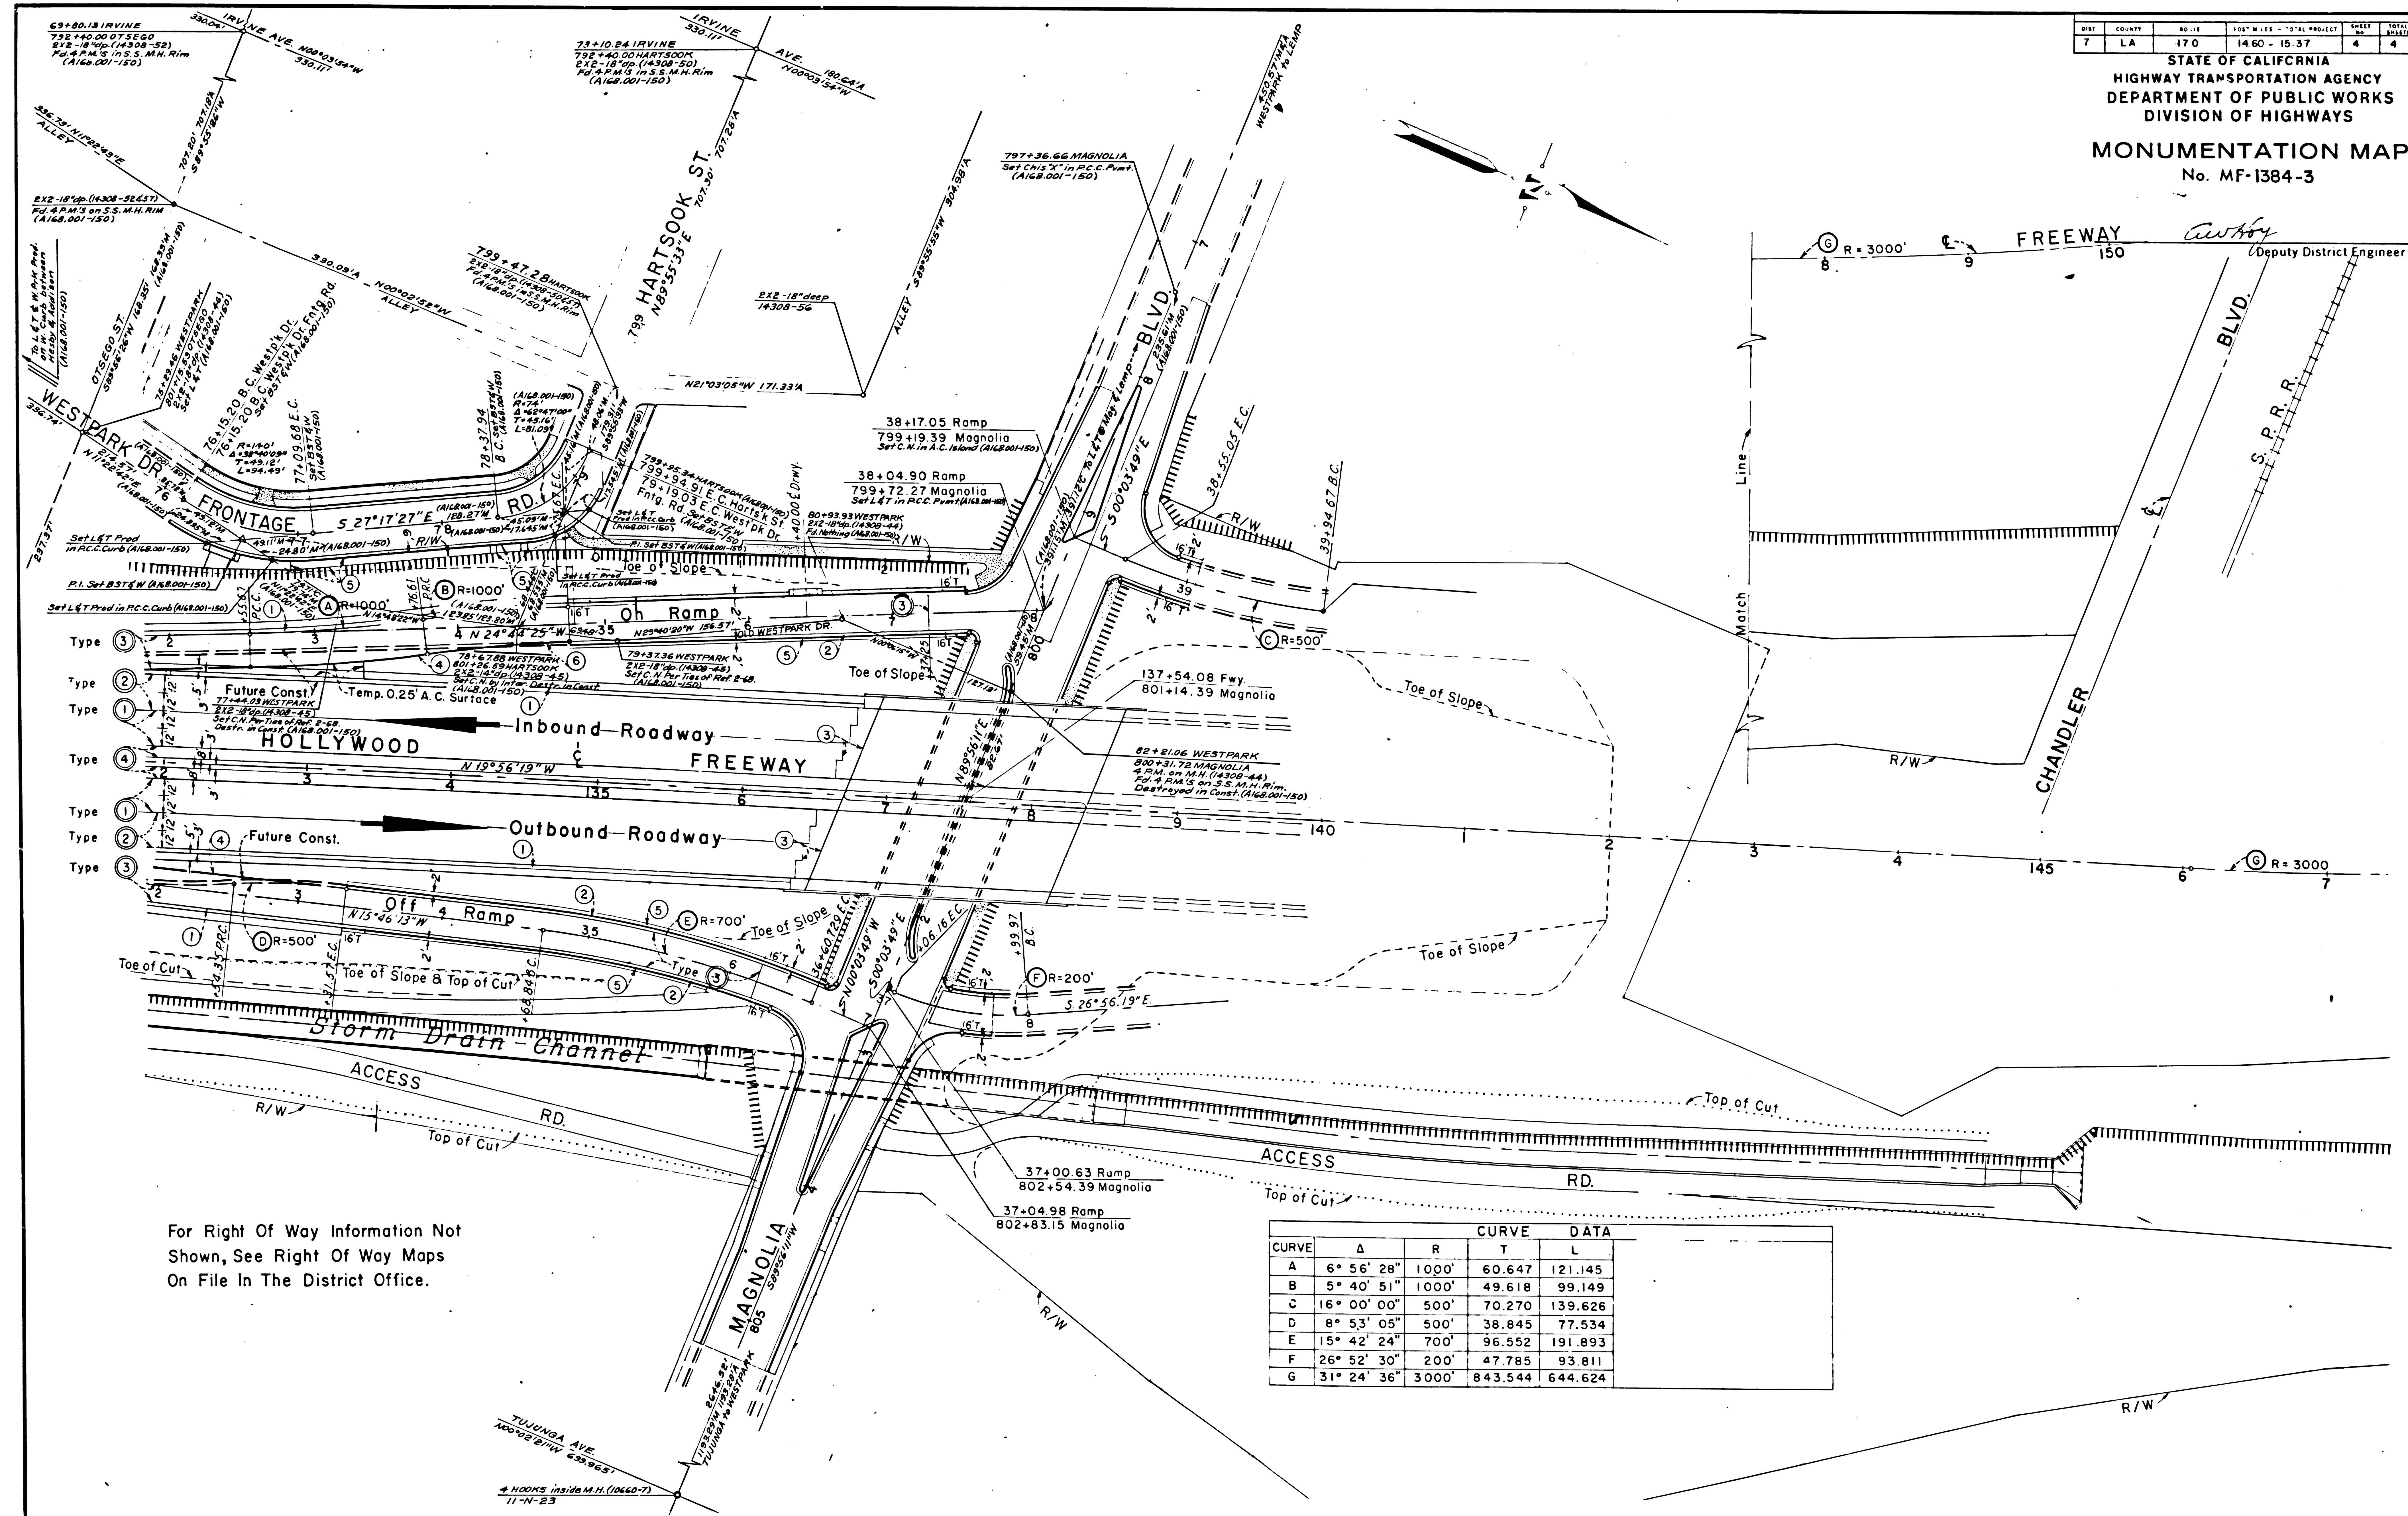

For Right Of Way Information Not Shown, See Right Of Way Maps On File In The District Office.

CURVE	Δ	R	T	DATA	L
A	6° 56' 28"	1000'	60.647	121.145	
B	5° 40' 51"	1000'	49.618	99.149	
C	16° 00' 00"	500'	70.270	139.626	
D	8° 53' 05"	500'	38.845	77.534	
E	15° 42' 24"	700'	96.552	191.893	
F	26° 52' 30"	200'	47.785	93.811	
G	31° 24' 36"	3000'	843.544	644.624	