


7	LA	405	19.06-19.59	1	8
---	----	-----	-------------	---	---

STATE OF CALIFORNIA
HIGHWAY TRANSPORTATION AGENCY
DEPARTMENT OF PUBLIC WORKS
DIVISION OF HIGHWAYS
MONUMENTATION MAP
No. MF-1918-1

C. H. ...
Deputy District Engineer

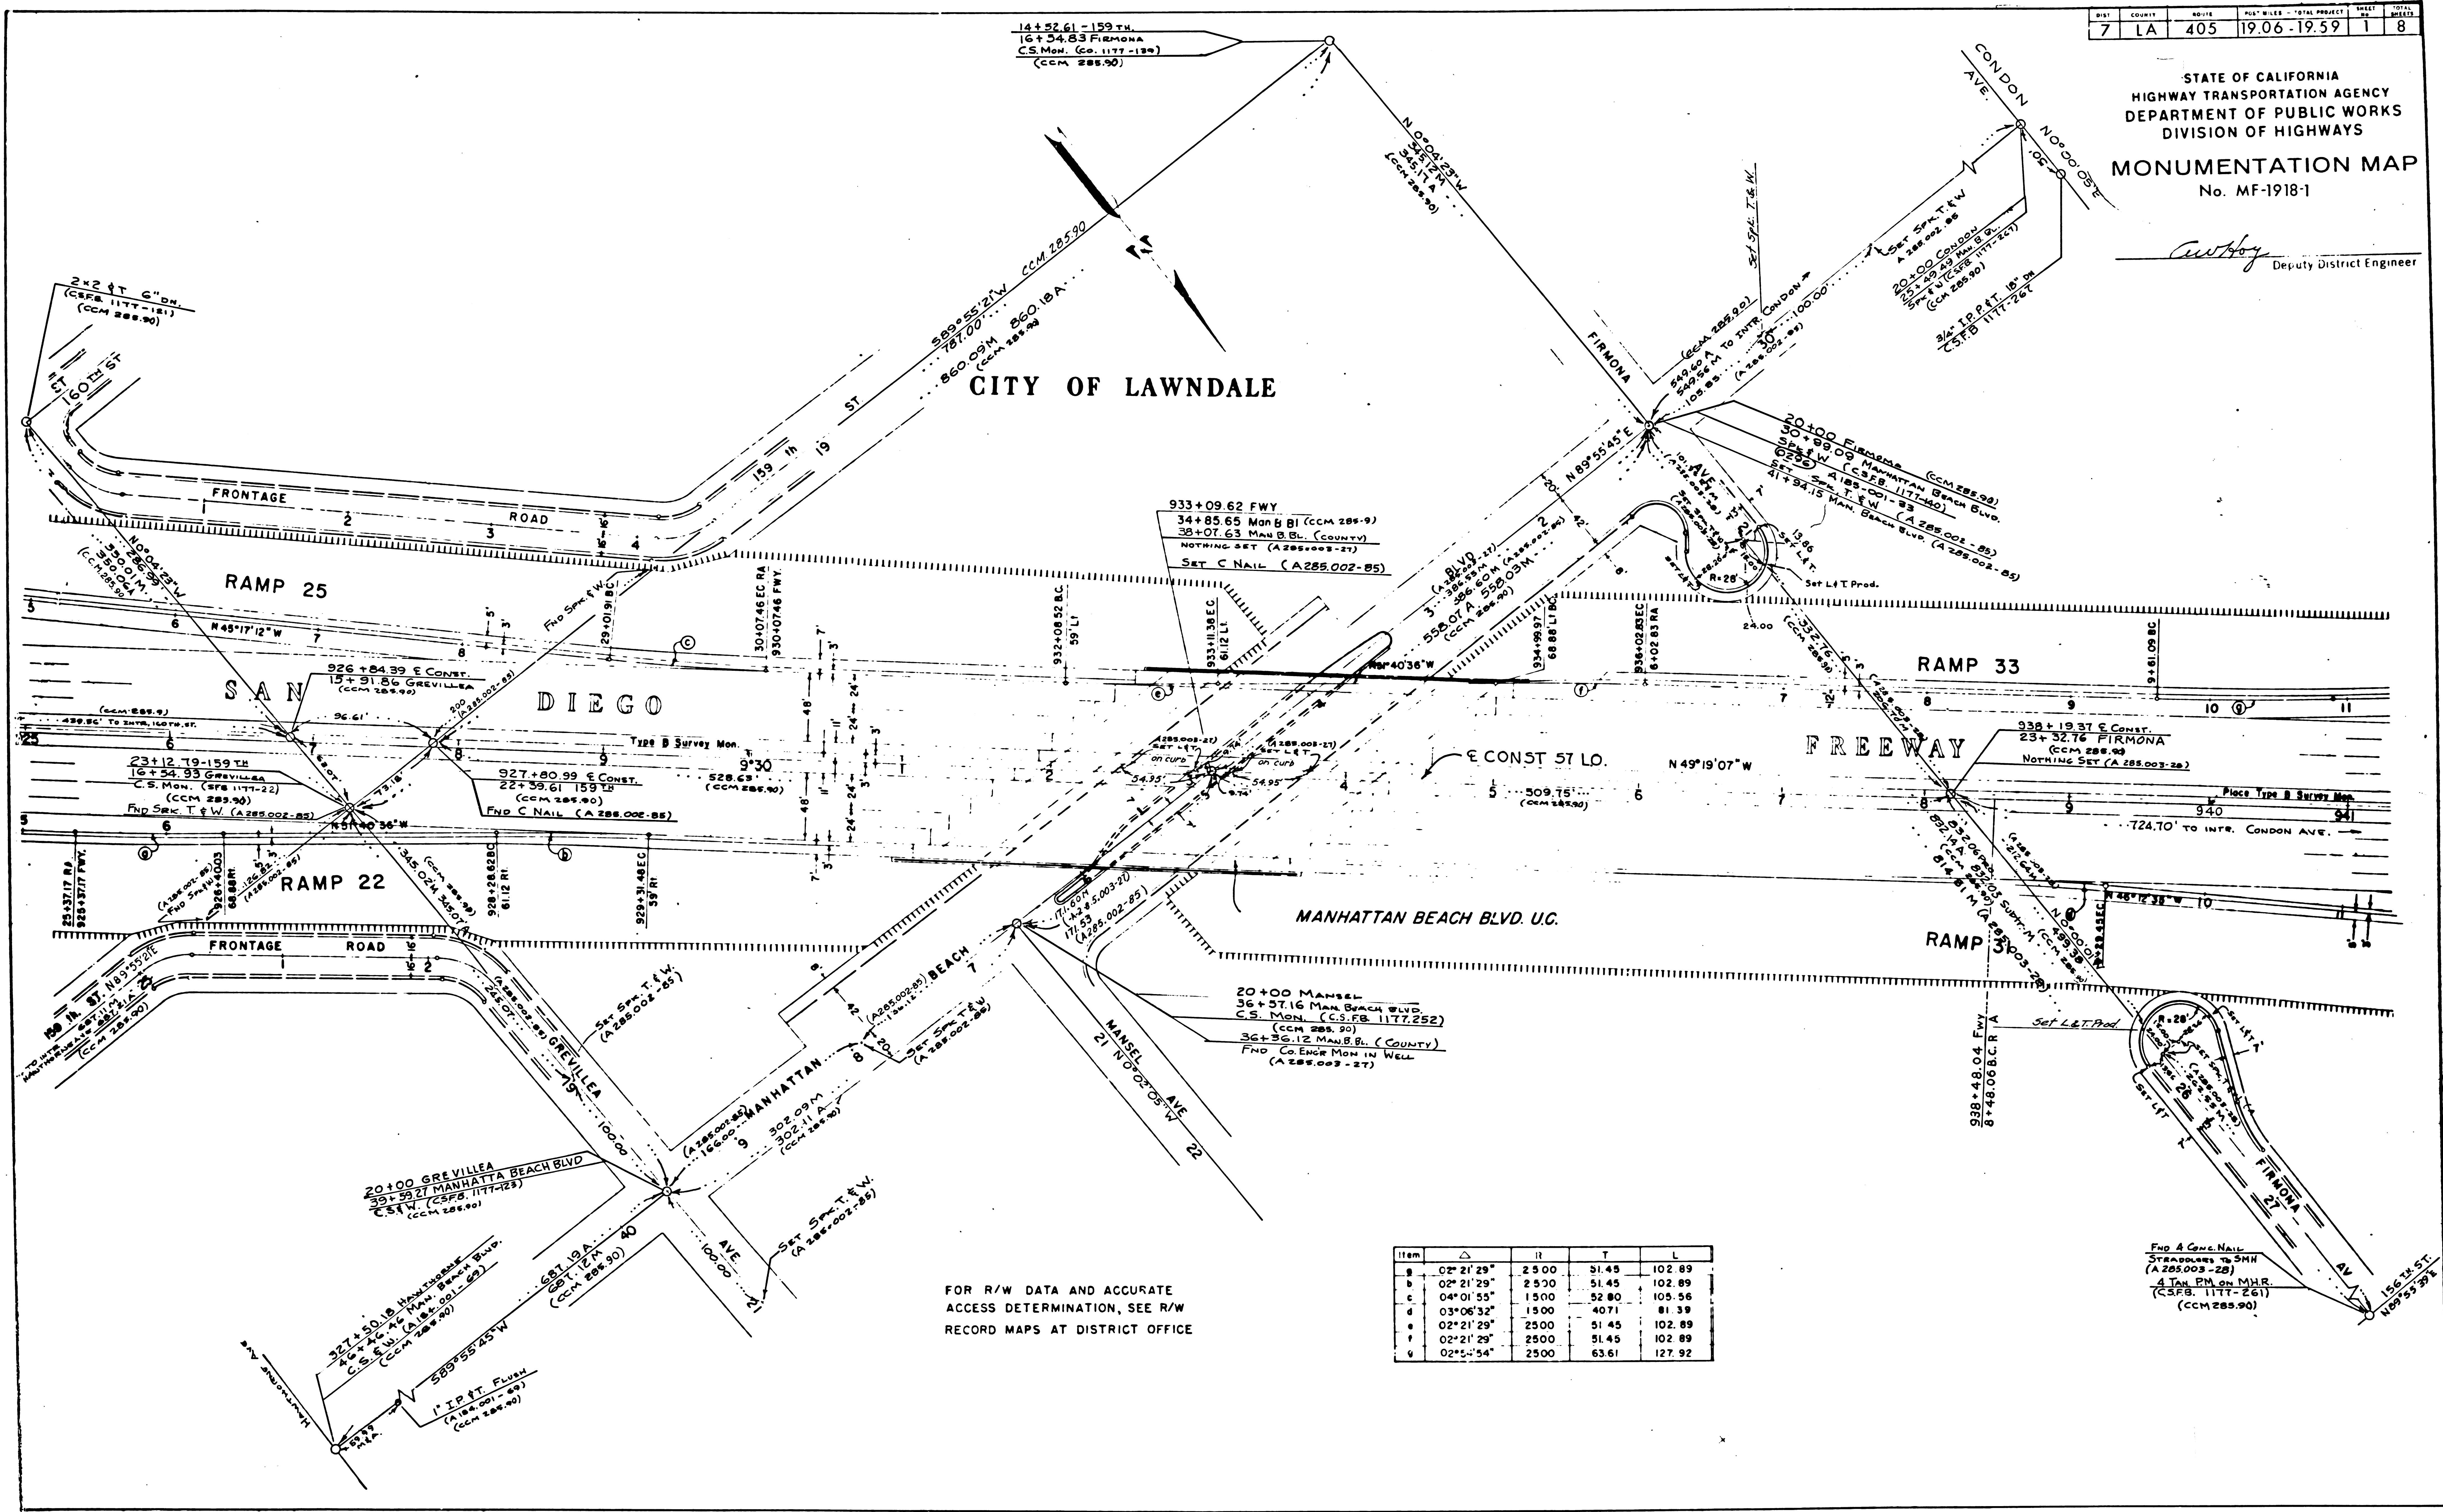

FOR R/W DATA AND ACCURATE
ACCESS DETERMINATION, SEE R/W
RECORD MAPS AT DISTRICT OFFICE

Item	Δ	IR	T	L
a	02° 21' 29"	25.00	51.45	102.89
b	02° 21' 29"	25.00	51.45	102.89
c	04° 01' 55"	15.00	52.80	105.56
d	03° 06' 32"	15.00	40.71	81.39
e	02° 21' 29"	25.00	51.45	102.89
f	02° 21' 29"	25.00	51.45	102.89
g	02° 21' 54"	25.00	63.61	127.92

FND A Const. Nail
STANDARD TO SMH
(A 205.003-28)
4 TAN PM ON MHR
(CSPB. 1177-261)
(CCM 285.90)

145-5


Sheet	County	Project No.	Scale	Total Sheets
7	LA	405	19.06 - 19.59	2

STATE OF CALIFORNIA
HIGHWAY TRANSPORTATION AGENCY
DEPARTMENT OF PUBLIC WORKS
DIVISION OF HIGHWAYS
MONUMENTATION MAP
No. MF-1918-2

CITY OF REDONDO BEACH

Item	Δ	R	T	L
A	40°39'28"	400'	148.19'	283.83'
B	78°44'18"	155'	127.18'	213.01'
C	84°17'15"	35'	31.87'	31.49'
D		2'		
E	95°42'40"	35'	38.68'	58.47'
F	212°05'54"	110'	407.12'	
G	3°49'53"	185'	51.79'	99.81'
H	2°54'54"	2500'	83.81'	127.19'
I	128°00'00"	40'	83.86'	90.06'
J	71°52'42"	68'	48.29'	85.31'
K		2'		
L	30°15'22"	63'	170.3'	33.27'
M	40°39'28"	400'	148.19'	283.83'
N	3°05'36"	2000'	54.00'	107.98'

Item	Δ	R	T	L
a	3°46'09"	4000'	131.62'	233.14'
b	7°21'01"	1500'	96.35'	192.43'
c	4°18'30"	1500'	56.42'	113.23'
d	124°00'00"	50'	94.04'	108.21'
e	70°52'11"	78'	55.50'	96.48'
f		2'		
g	28°10'52"	63'	158.1'	30.89'
h		2'		
i	2°21'29"	2500'	51.45'	102.89'
j	2°21'29"	2500'	51.45'	102.89'
k	2°54'54"	2500'	63.61'	127.19'
l	41°52'08"	145'	55.47'	105.96'
m	129°42'07"	110'	234.30'	249.01'
n	8°25'47"	150'	138.08'	221.04'
o	93°38'15"	35'	37.30'	57.20'
p		2'		
q	66°2'45"	35'	32.85'	52.76'
r	83°19'00"	195'	173.48'	283.56'

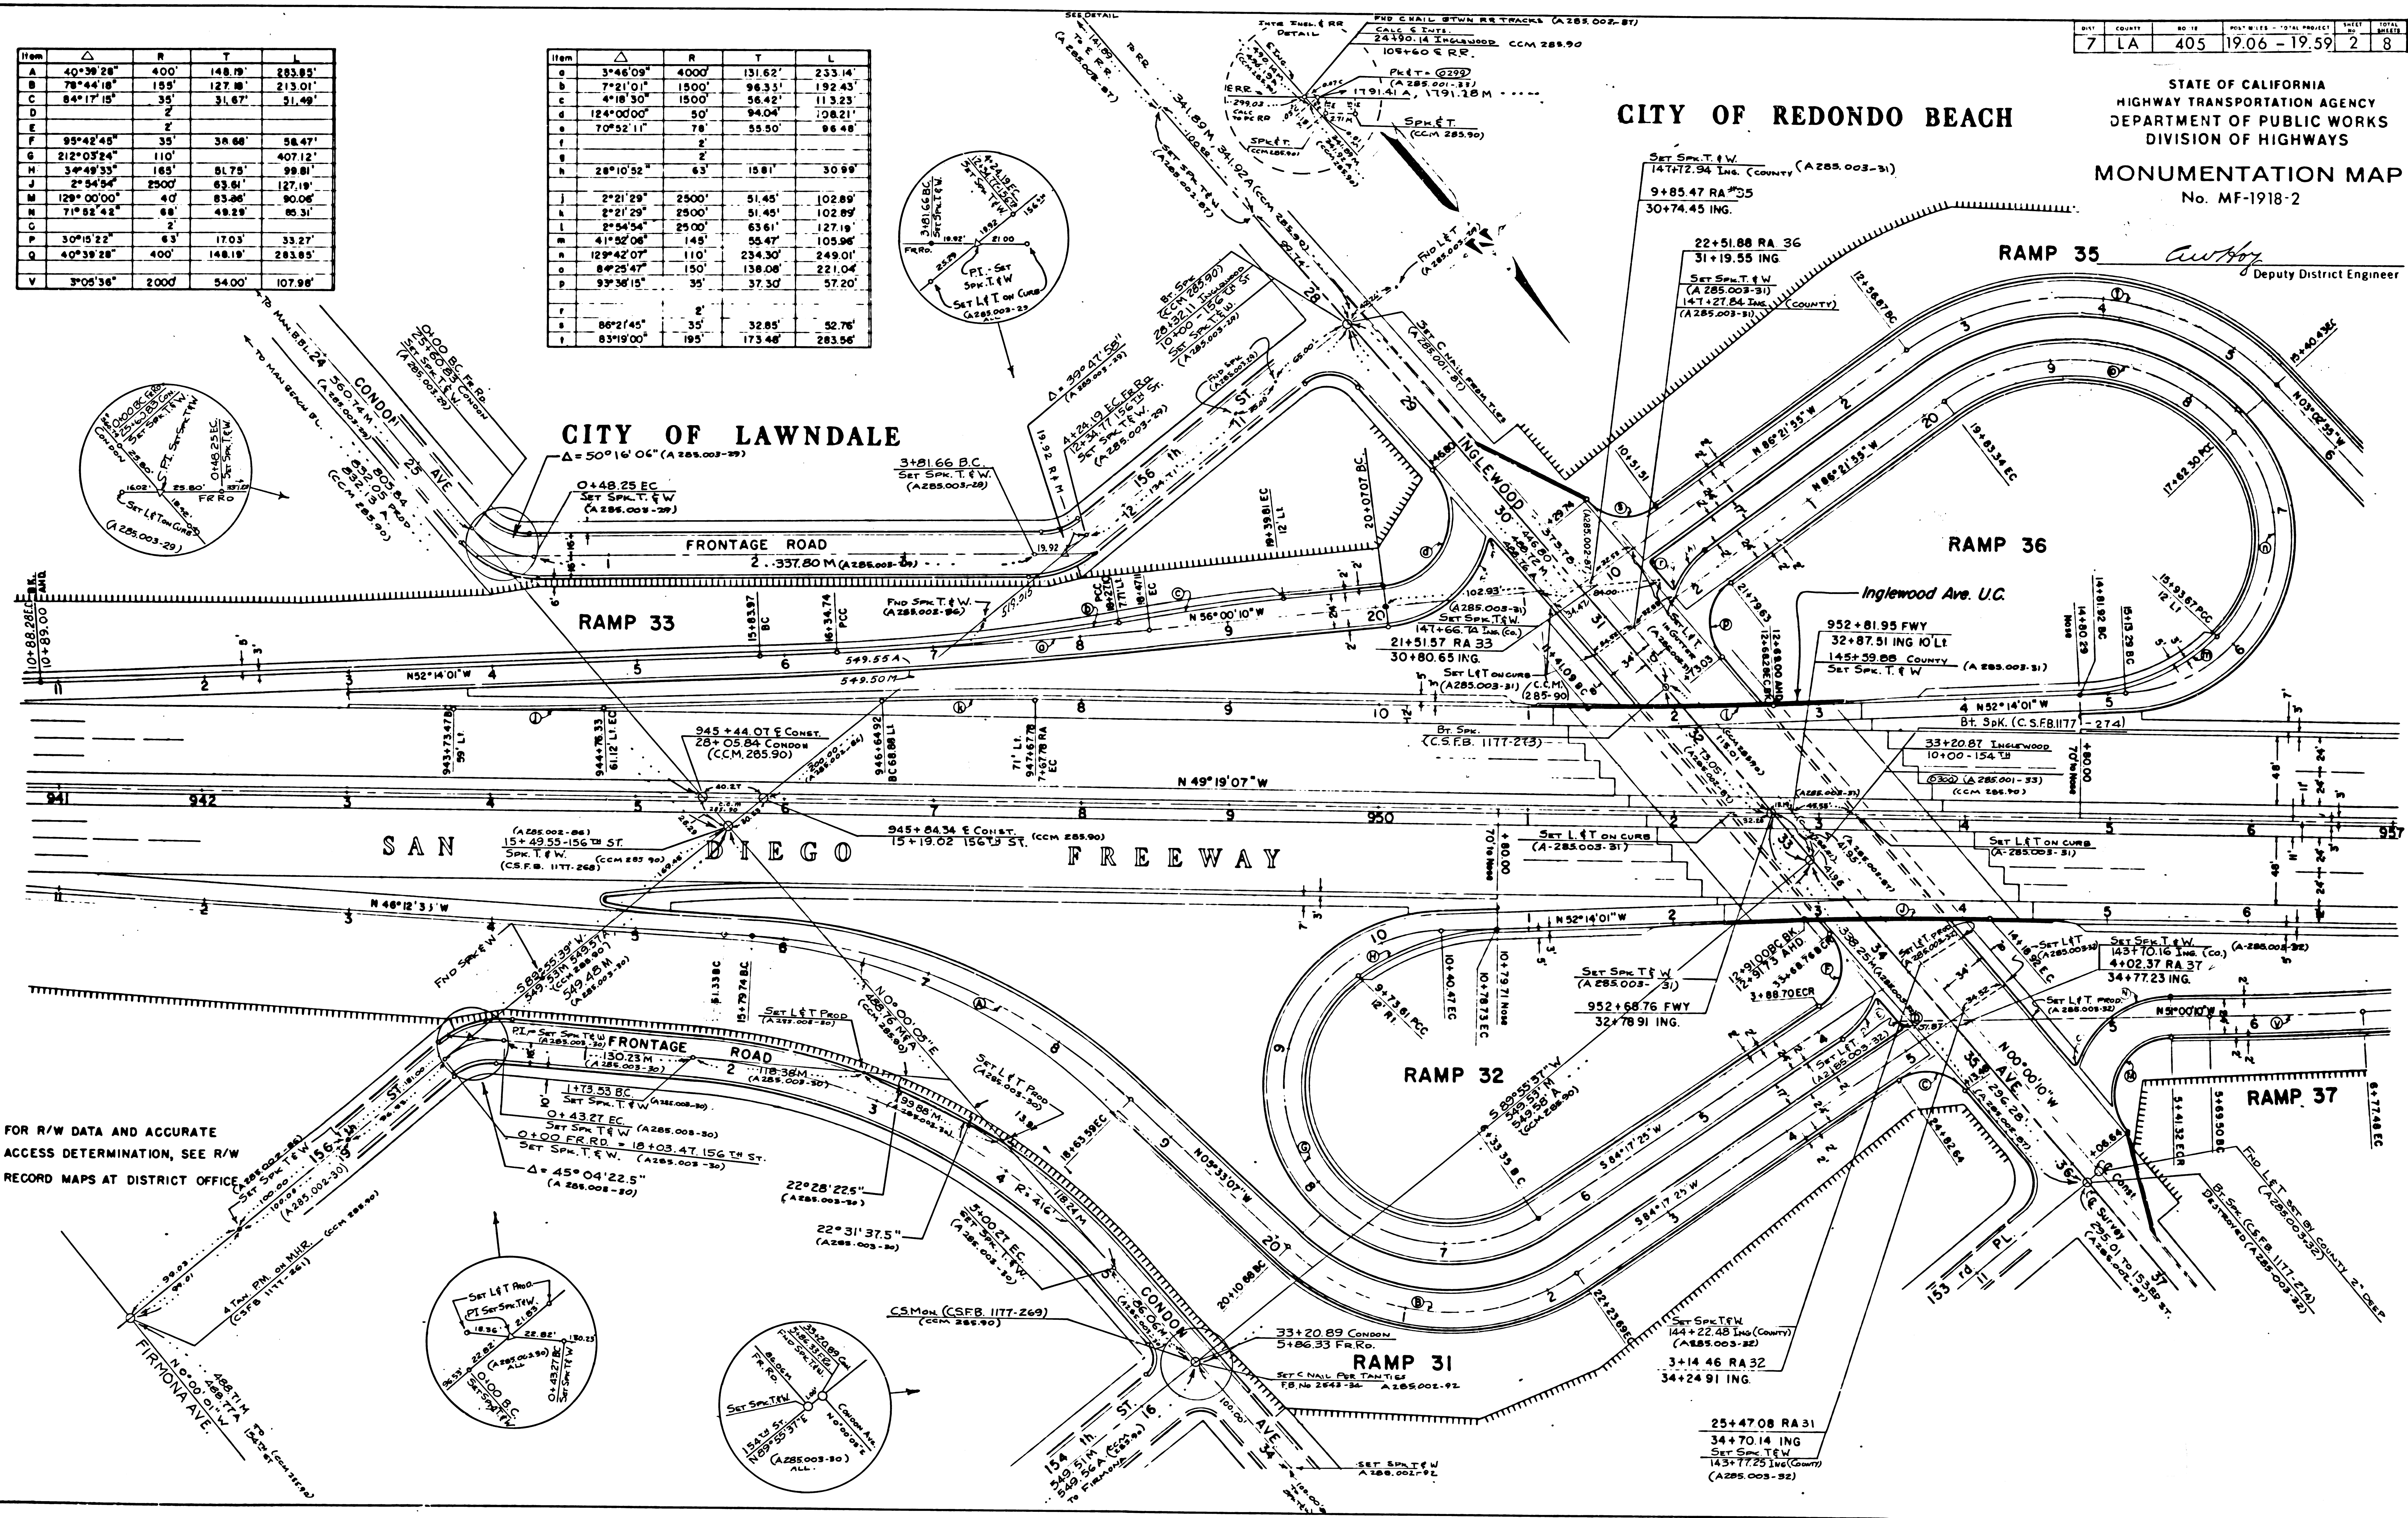

Autby
Deputy District Engineer

FOR R/W DATA AND ACCURATE
ACCESS DETERMINATION, SEE R/W
RECORD MAPS AT DISTRICT OFFICE