


For Right Of Way Information Not Shown, See Right Of Way Maps On File In The District Office.

| DIST | COUNTY | ROUTE | POST MILES - TOTAL PROJECT | SHEET NO. | TOTAL SHEETS |
|------|--------|-------|----------------------------|-----------|--------------|
| 7 | LA | 10 | 64 - 88 | 8 | 9 |

STATE OF CALIFORNIA
HIGHWAY TRANSPORTATION AGENCY
DEPARTMENT OF PUBLIC WORKS
DIVISION OF HIGHWAYS
MONUMENTATION MAP
No. MF-2072-1

Anthony
Deputy District Engineer

CITY OF LOS ANGELES

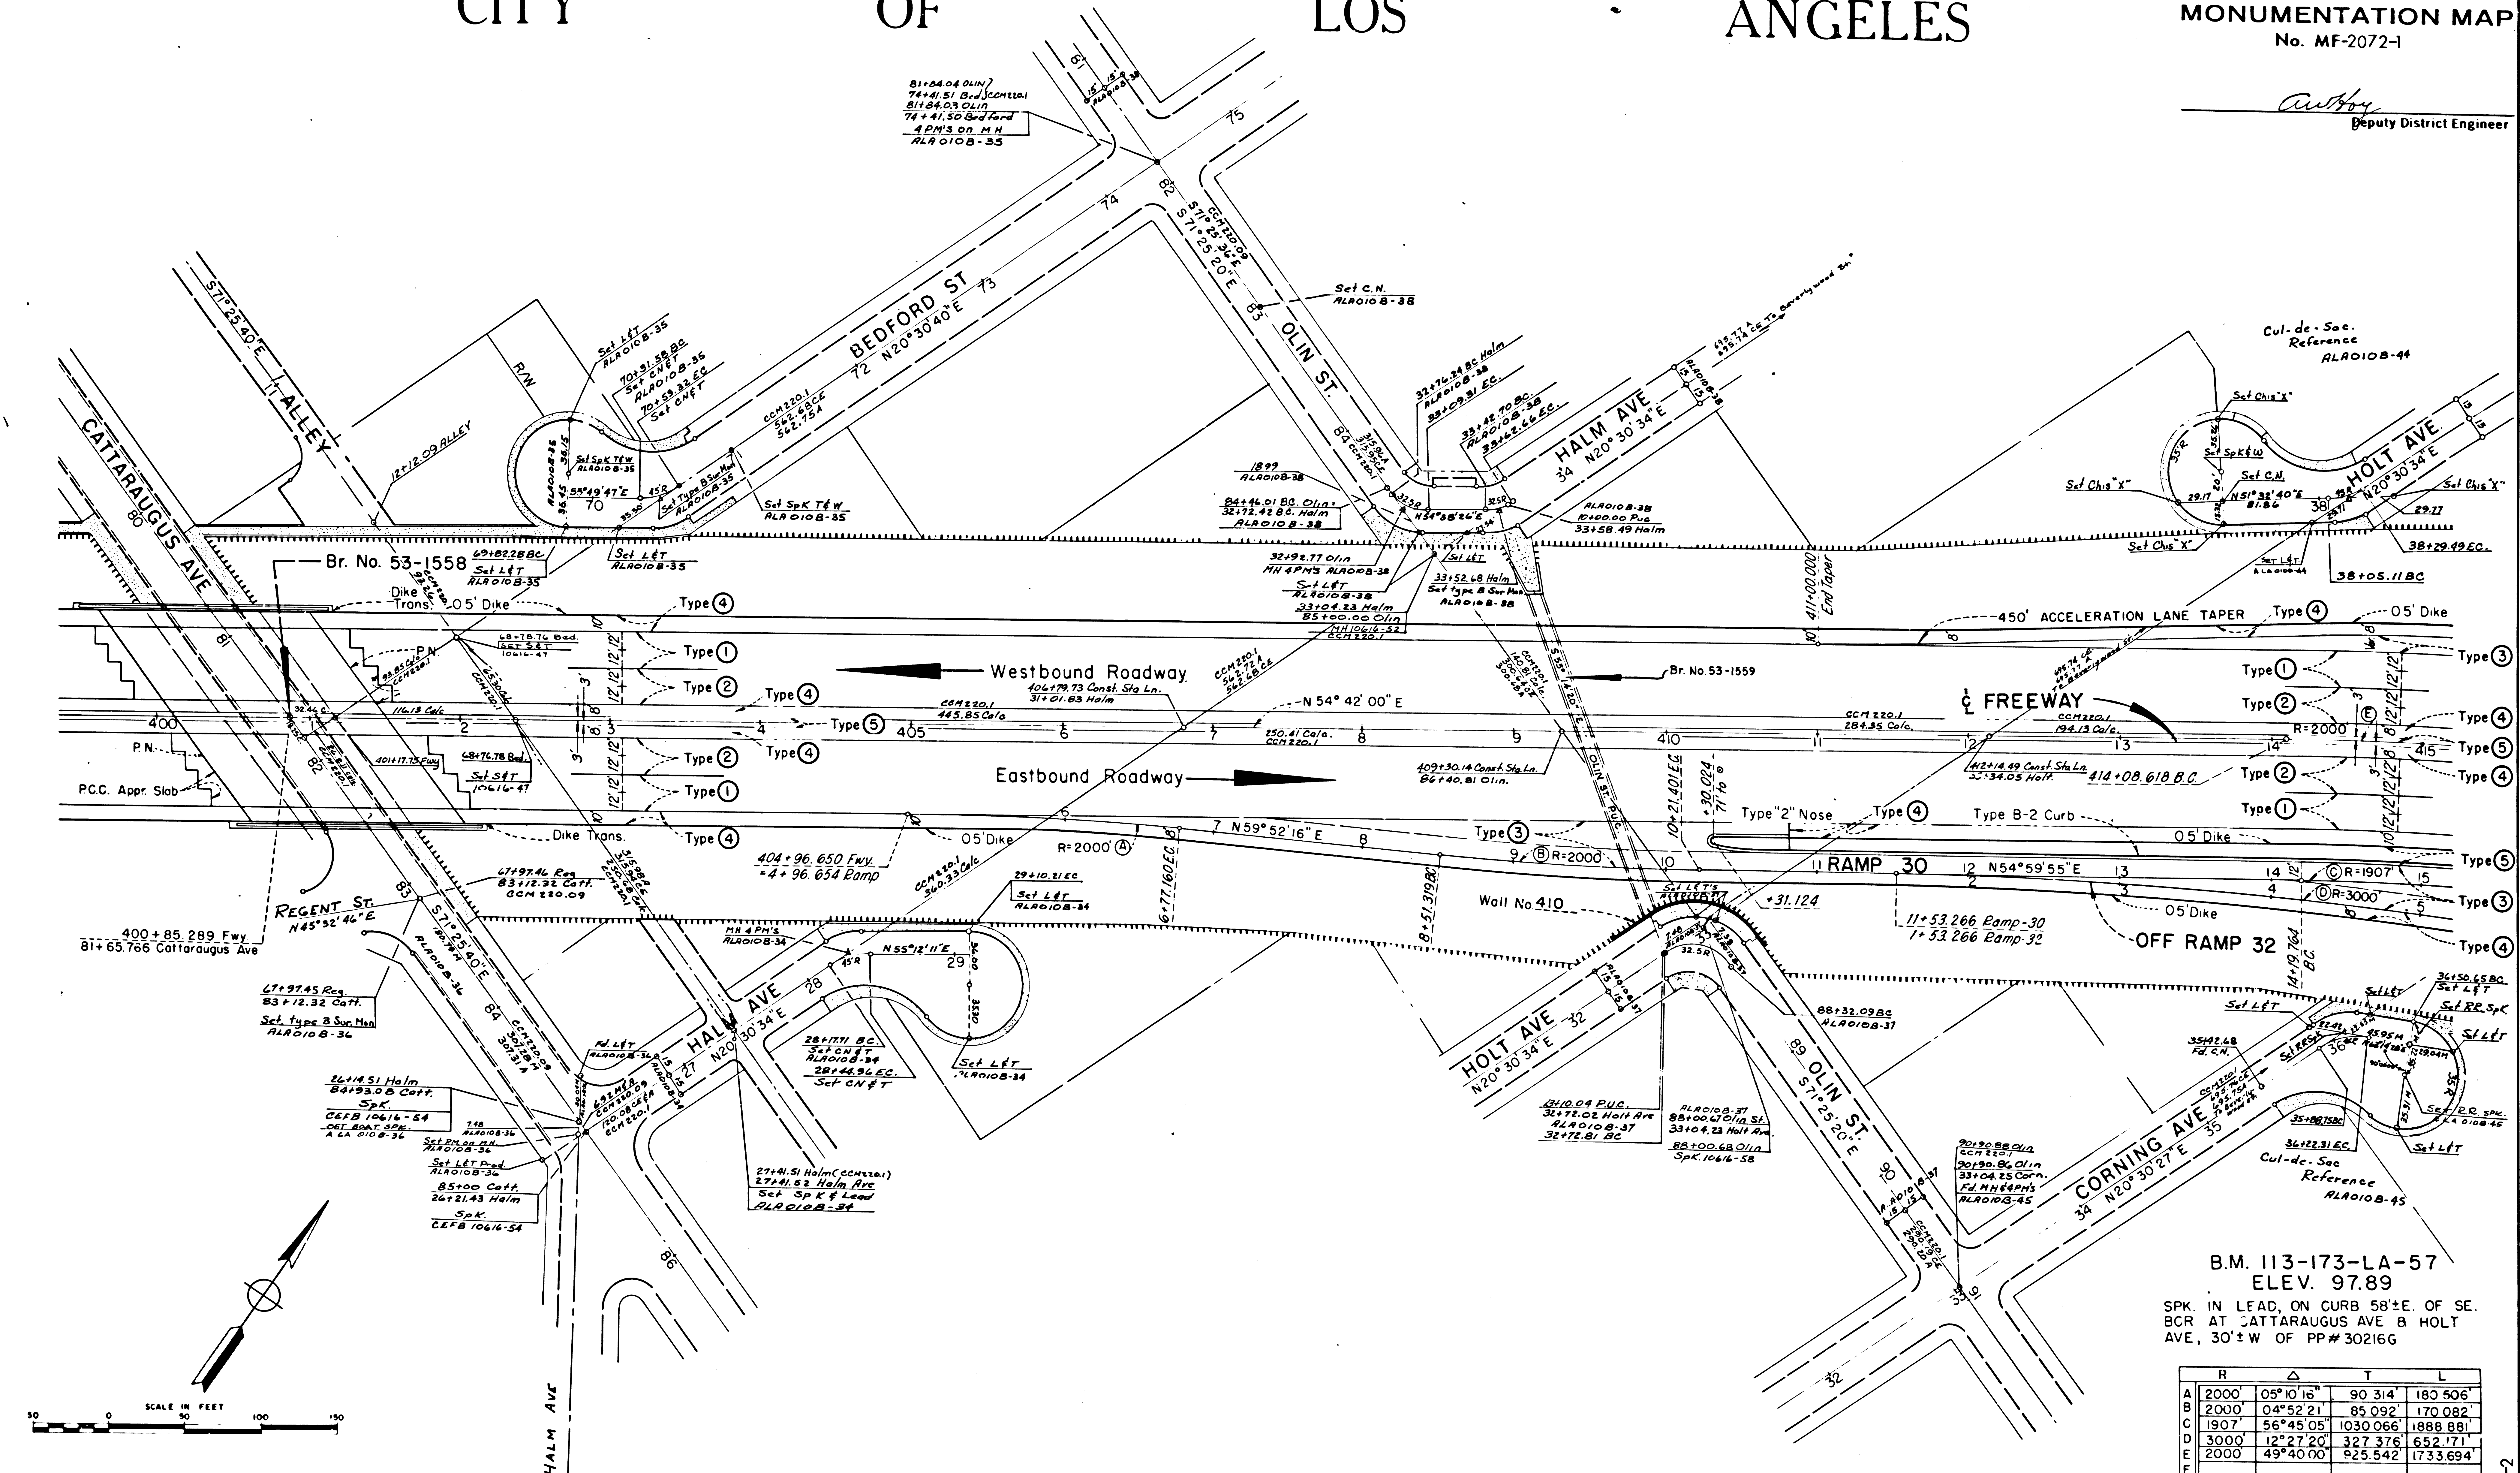

B.M. 113-173-LA-57
ELEV. 97.89
SPK. IN LEAD, ON CURB 58± E. OF SE.
BCR AT CATTARAUGUS AVE & HOLT
AVE, 30± W OF PP# 30216G

| | R | Δ | T | L |
|---|------|-----------|----------|----------|
| A | 2000 | 05°10'16" | 90.314 | 180.506 |
| B | 2000 | 04°52'21" | 85.092 | 170.082 |
| C | 1907 | 56°45'05" | 1030.066 | 1888.881 |
| D | 3000 | 12°27'20" | 327.376 | 652.171 |
| E | 2000 | 49°40'00" | 925.542 | 1733.694 |