

# CITY OF LOS ANGELES


SHEET	COUNTY	ROUTE	POST MILES - TOTAL PROJECT	DATE	TOTAL SHEETS
7	LA	10	13.8 - 14.3	1	2

STATE OF CALIFORNIA  
HIGHWAY TRANSPORTATION AGENCY  
DEPARTMENT OF PUBLIC WORKS  
DIVISION OF HIGHWAYS

MONUMENTATION MAP  
No. MF-2077-1

For Right Of Way Data And Accurate Access  
Determination, See Right Of Way  
Record Maps At District Office.

① R500' Δ28°04'46" T12.50' L24.50'	② R1000' Δ06°27'05" T56.36' L112.60'	③ R1000' Δ03°25'57" T29.96' L59.91'	④ R1000' Δ03°25'57" T29.96' L59.91'	⑤ R900' Δ08°06'06" T63.74' L127.26'	⑥ R3500' Δ02°40'45" T81.85' L163.66'
⑦ R2000' Δ02°40'45" T46.77' L93.52'	⑧ R2000' Δ01°55'27" T33.57' L67.17'	⑨ R1000' Δ05°15'01" T45.85' L91.64'	⑩ R1000' Δ03°25'57" T29.96' L59.91'	⑪ R500' Δ06°01'33" T26.32' L52.59'	
⑫ R2000' Δ03°21'17" T58.57' L117.00'	⑬ R500' Δ11°43'41" T51.35' L102.35'	⑭ R2024' Δ0°16'59" T5.00' L10.00'	⑮ R50' Δ28°04'24" T2.50' L2.50'		
⑯ R=500' Δ=05°46'49" T=25.25' L=50.47'	⑰ R=500' Δ=09°12'56" T=40.30' L=80.42'	⑱ R=500' Δ=06°30'15" T=28.41' L=56.76'			

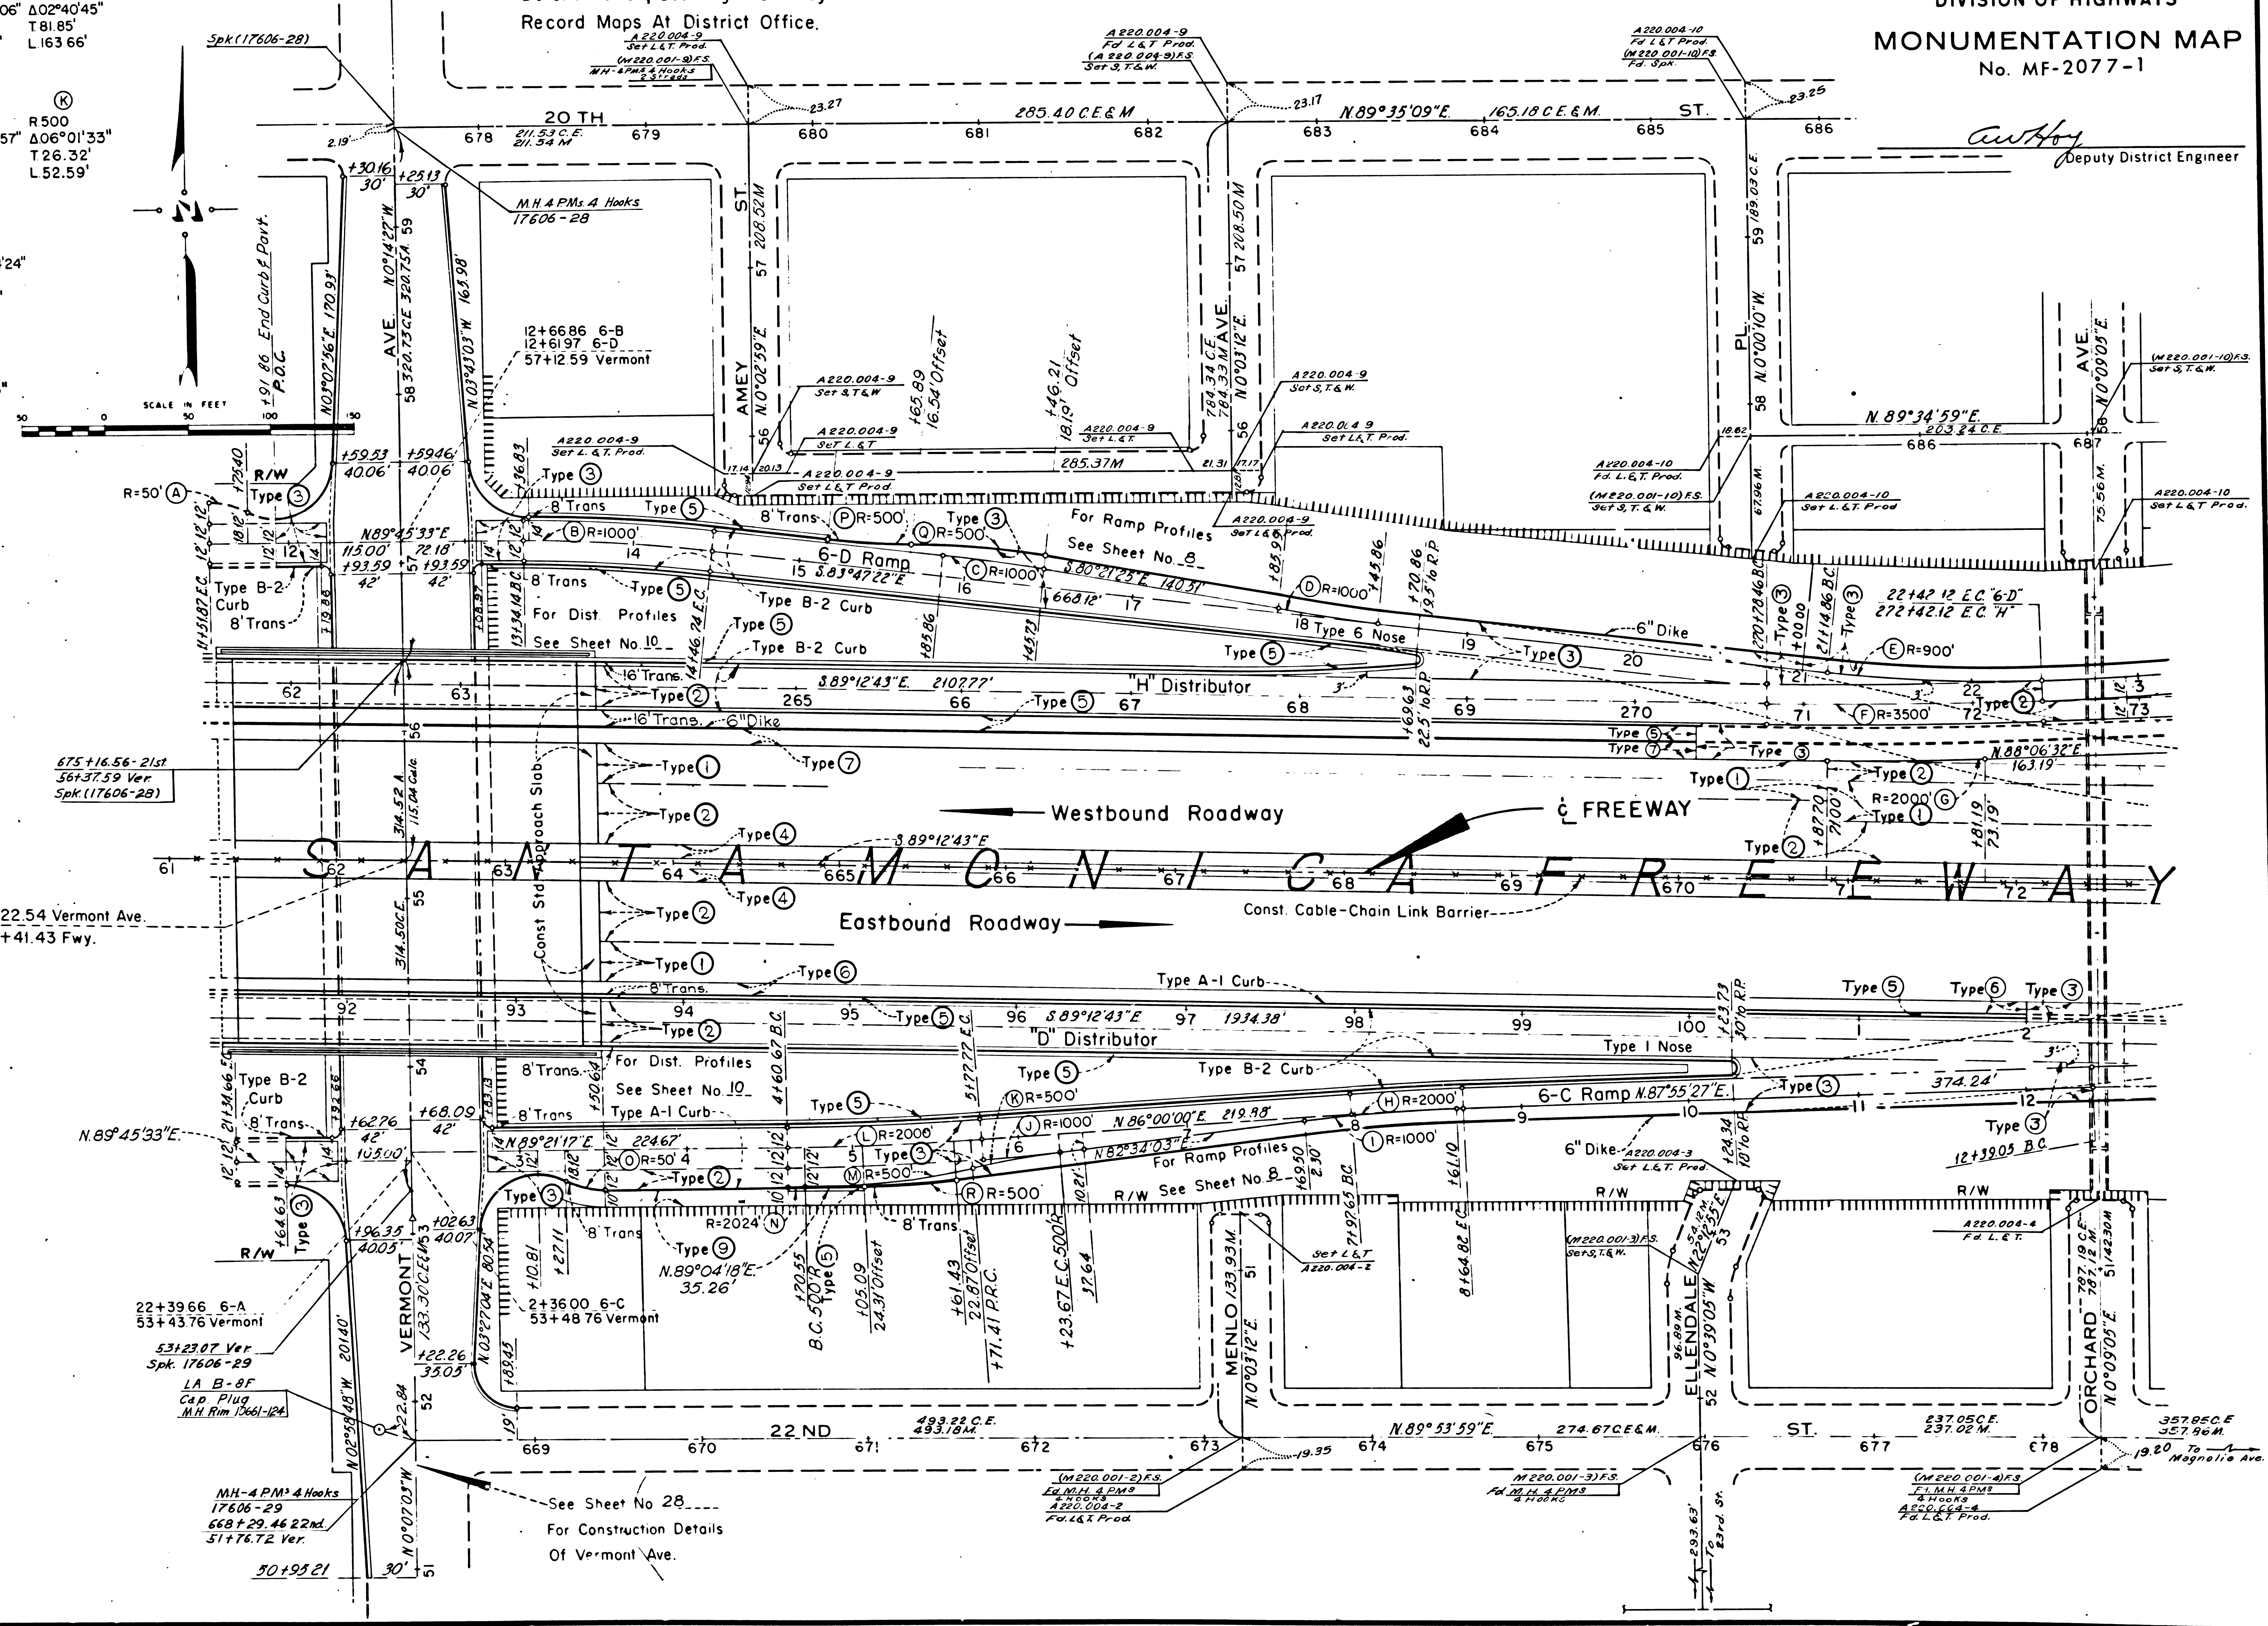

146-13




# CITY OF LOS ANGELES

7	LA	10	13.5-14.3	2	2
---	----	----	-----------	---	---

STATE OF CALIFORNIA  
HIGHWAY TRANSPORTATION AGENCY  
DEPARTMENT OF PUBLIC WORKS  
DIVISION OF HIGHWAYS  
**MONUMENTATION MAP**  
No. MF-2077-2

For Right Of Way Data And Accurate Access  
Determination, See Right Of Way  
Record Maps At District Office.

*Cawley*  
Deputy District Engineer

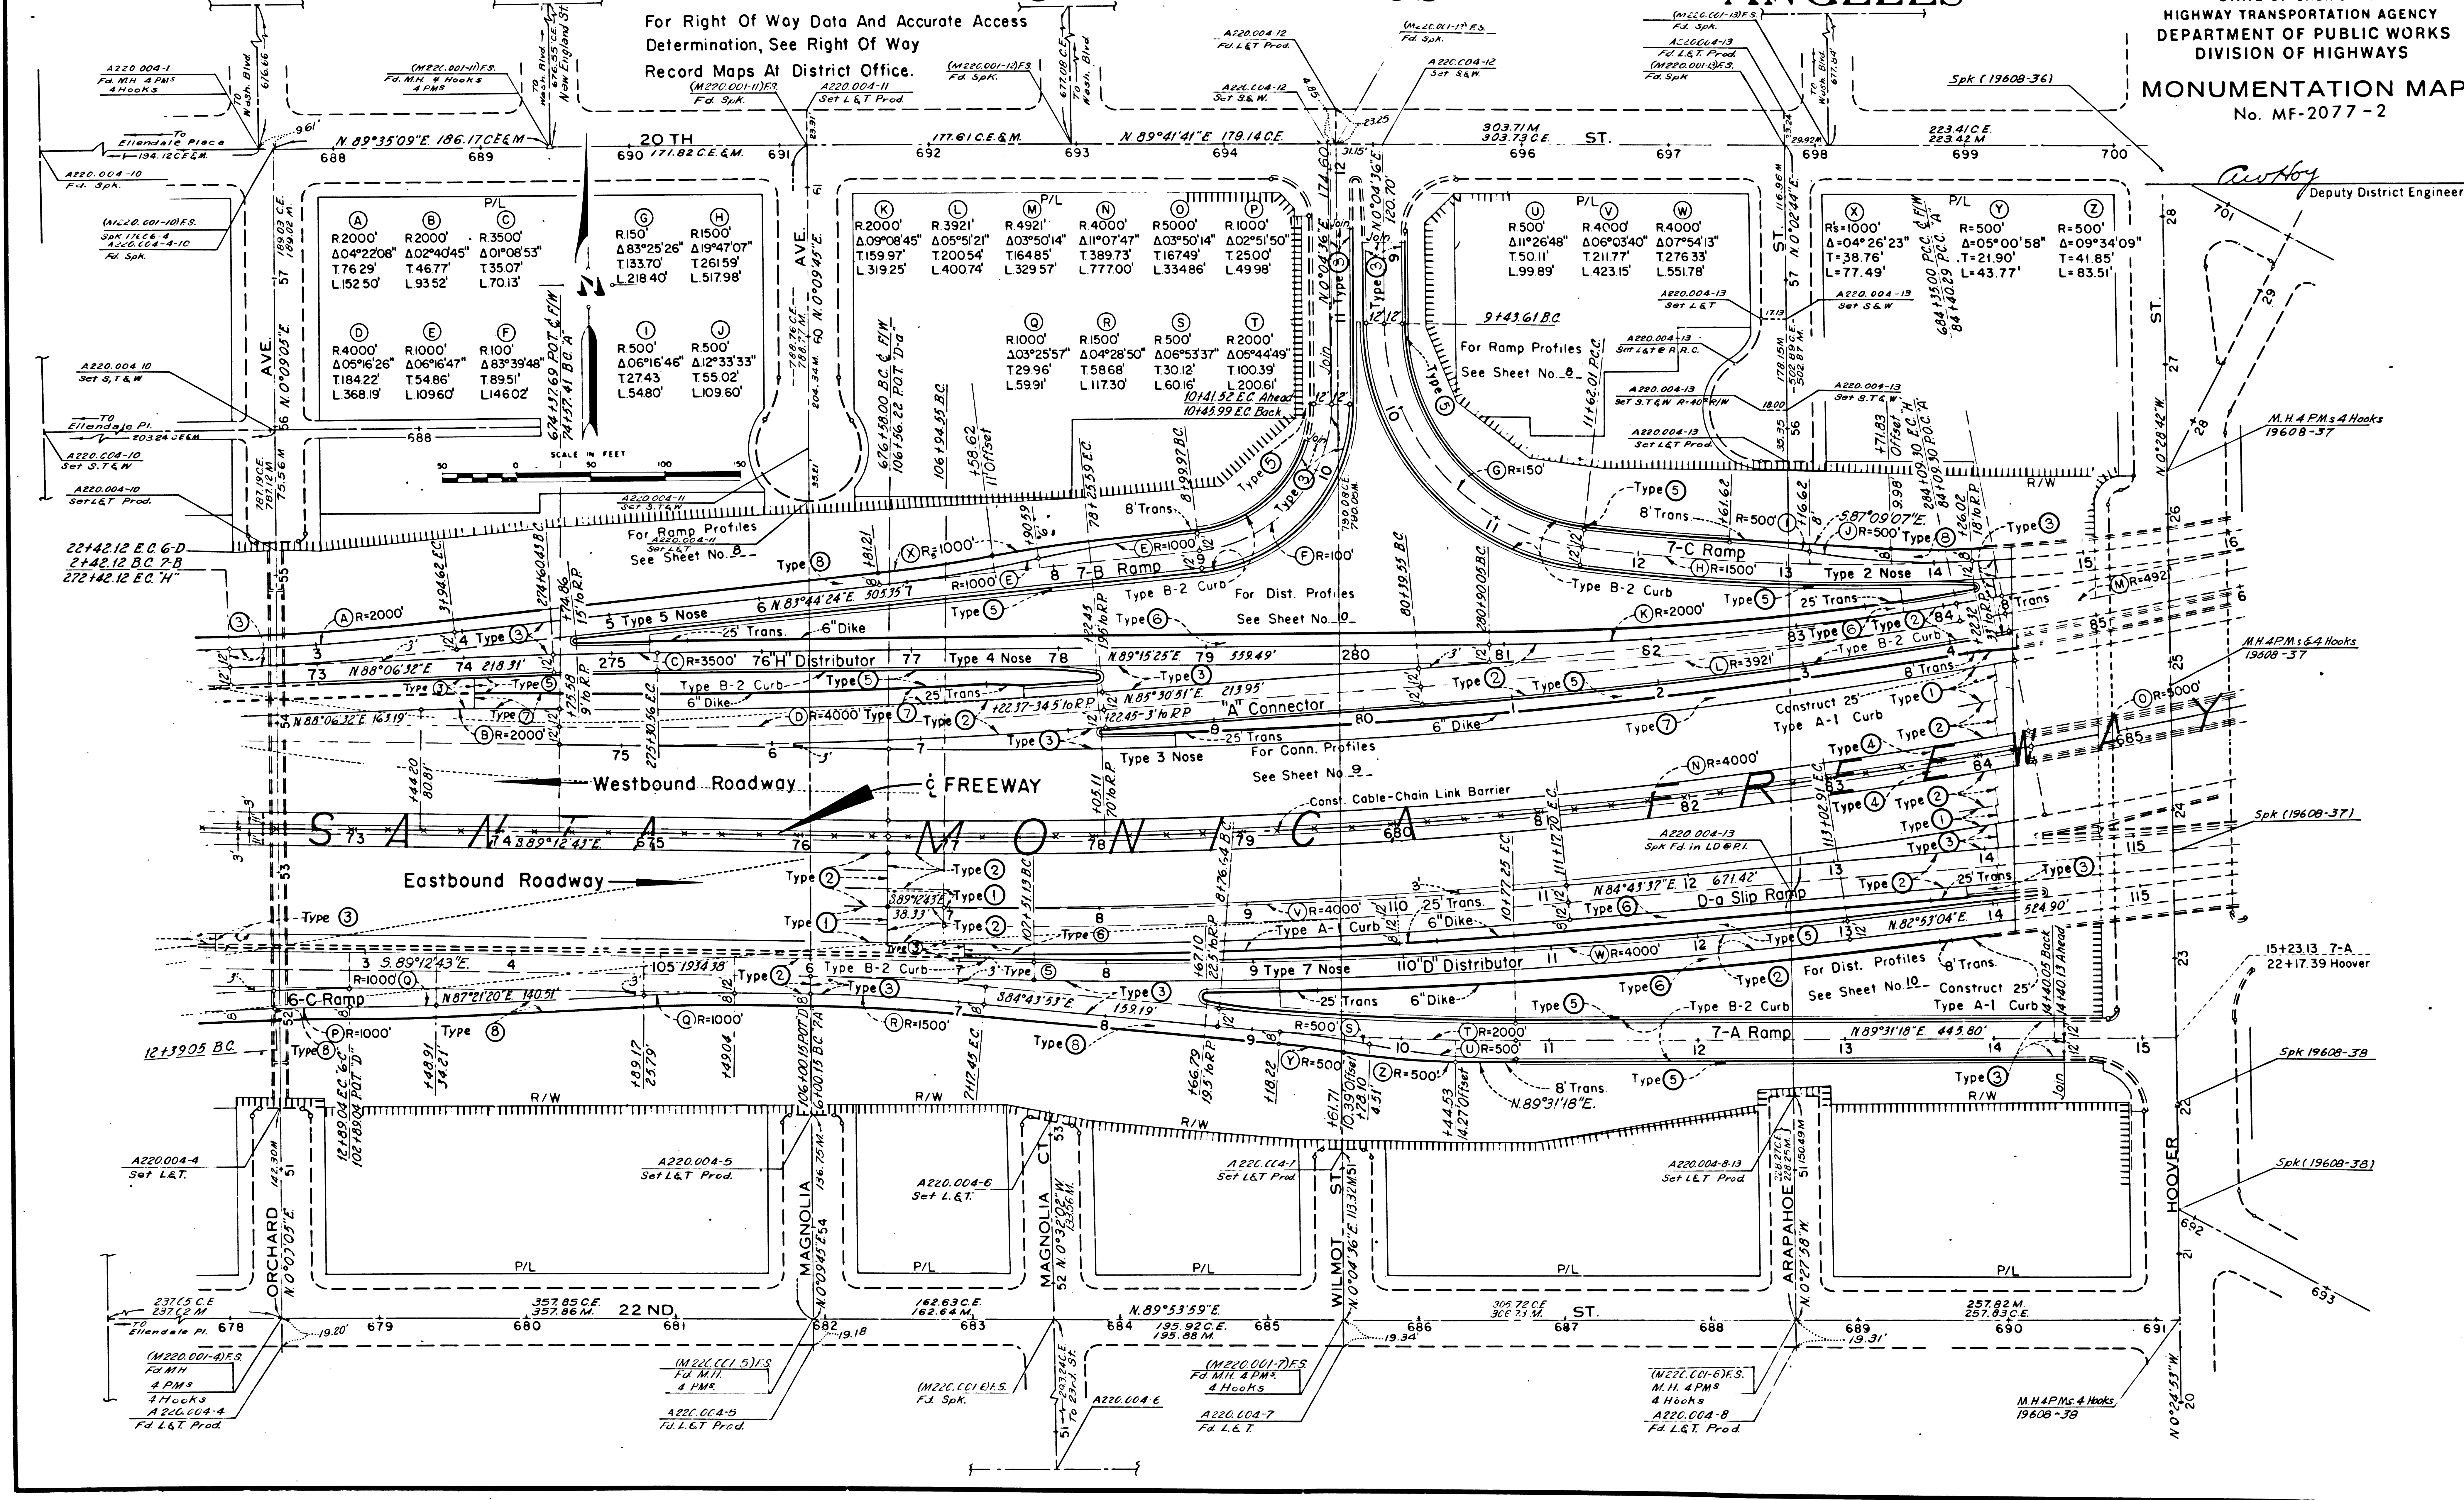

146-13