


DATE	COUNT	NO. 12	POST-MILES - TOTAL PROJECT	SHEET NO.	TOTAL SHEETS
7	LA	10	23.33-26.86	8	19

STATE OF CALIFORNIA
HIGHWAY TRANSPORTATION AGENCY
DEPARTMENT OF PUBLIC WORKS
DIVISION OF HIGHWAYS
MONUMENTATION MAP
No. MF-1854-1

Anthony
Deputy District Engineer

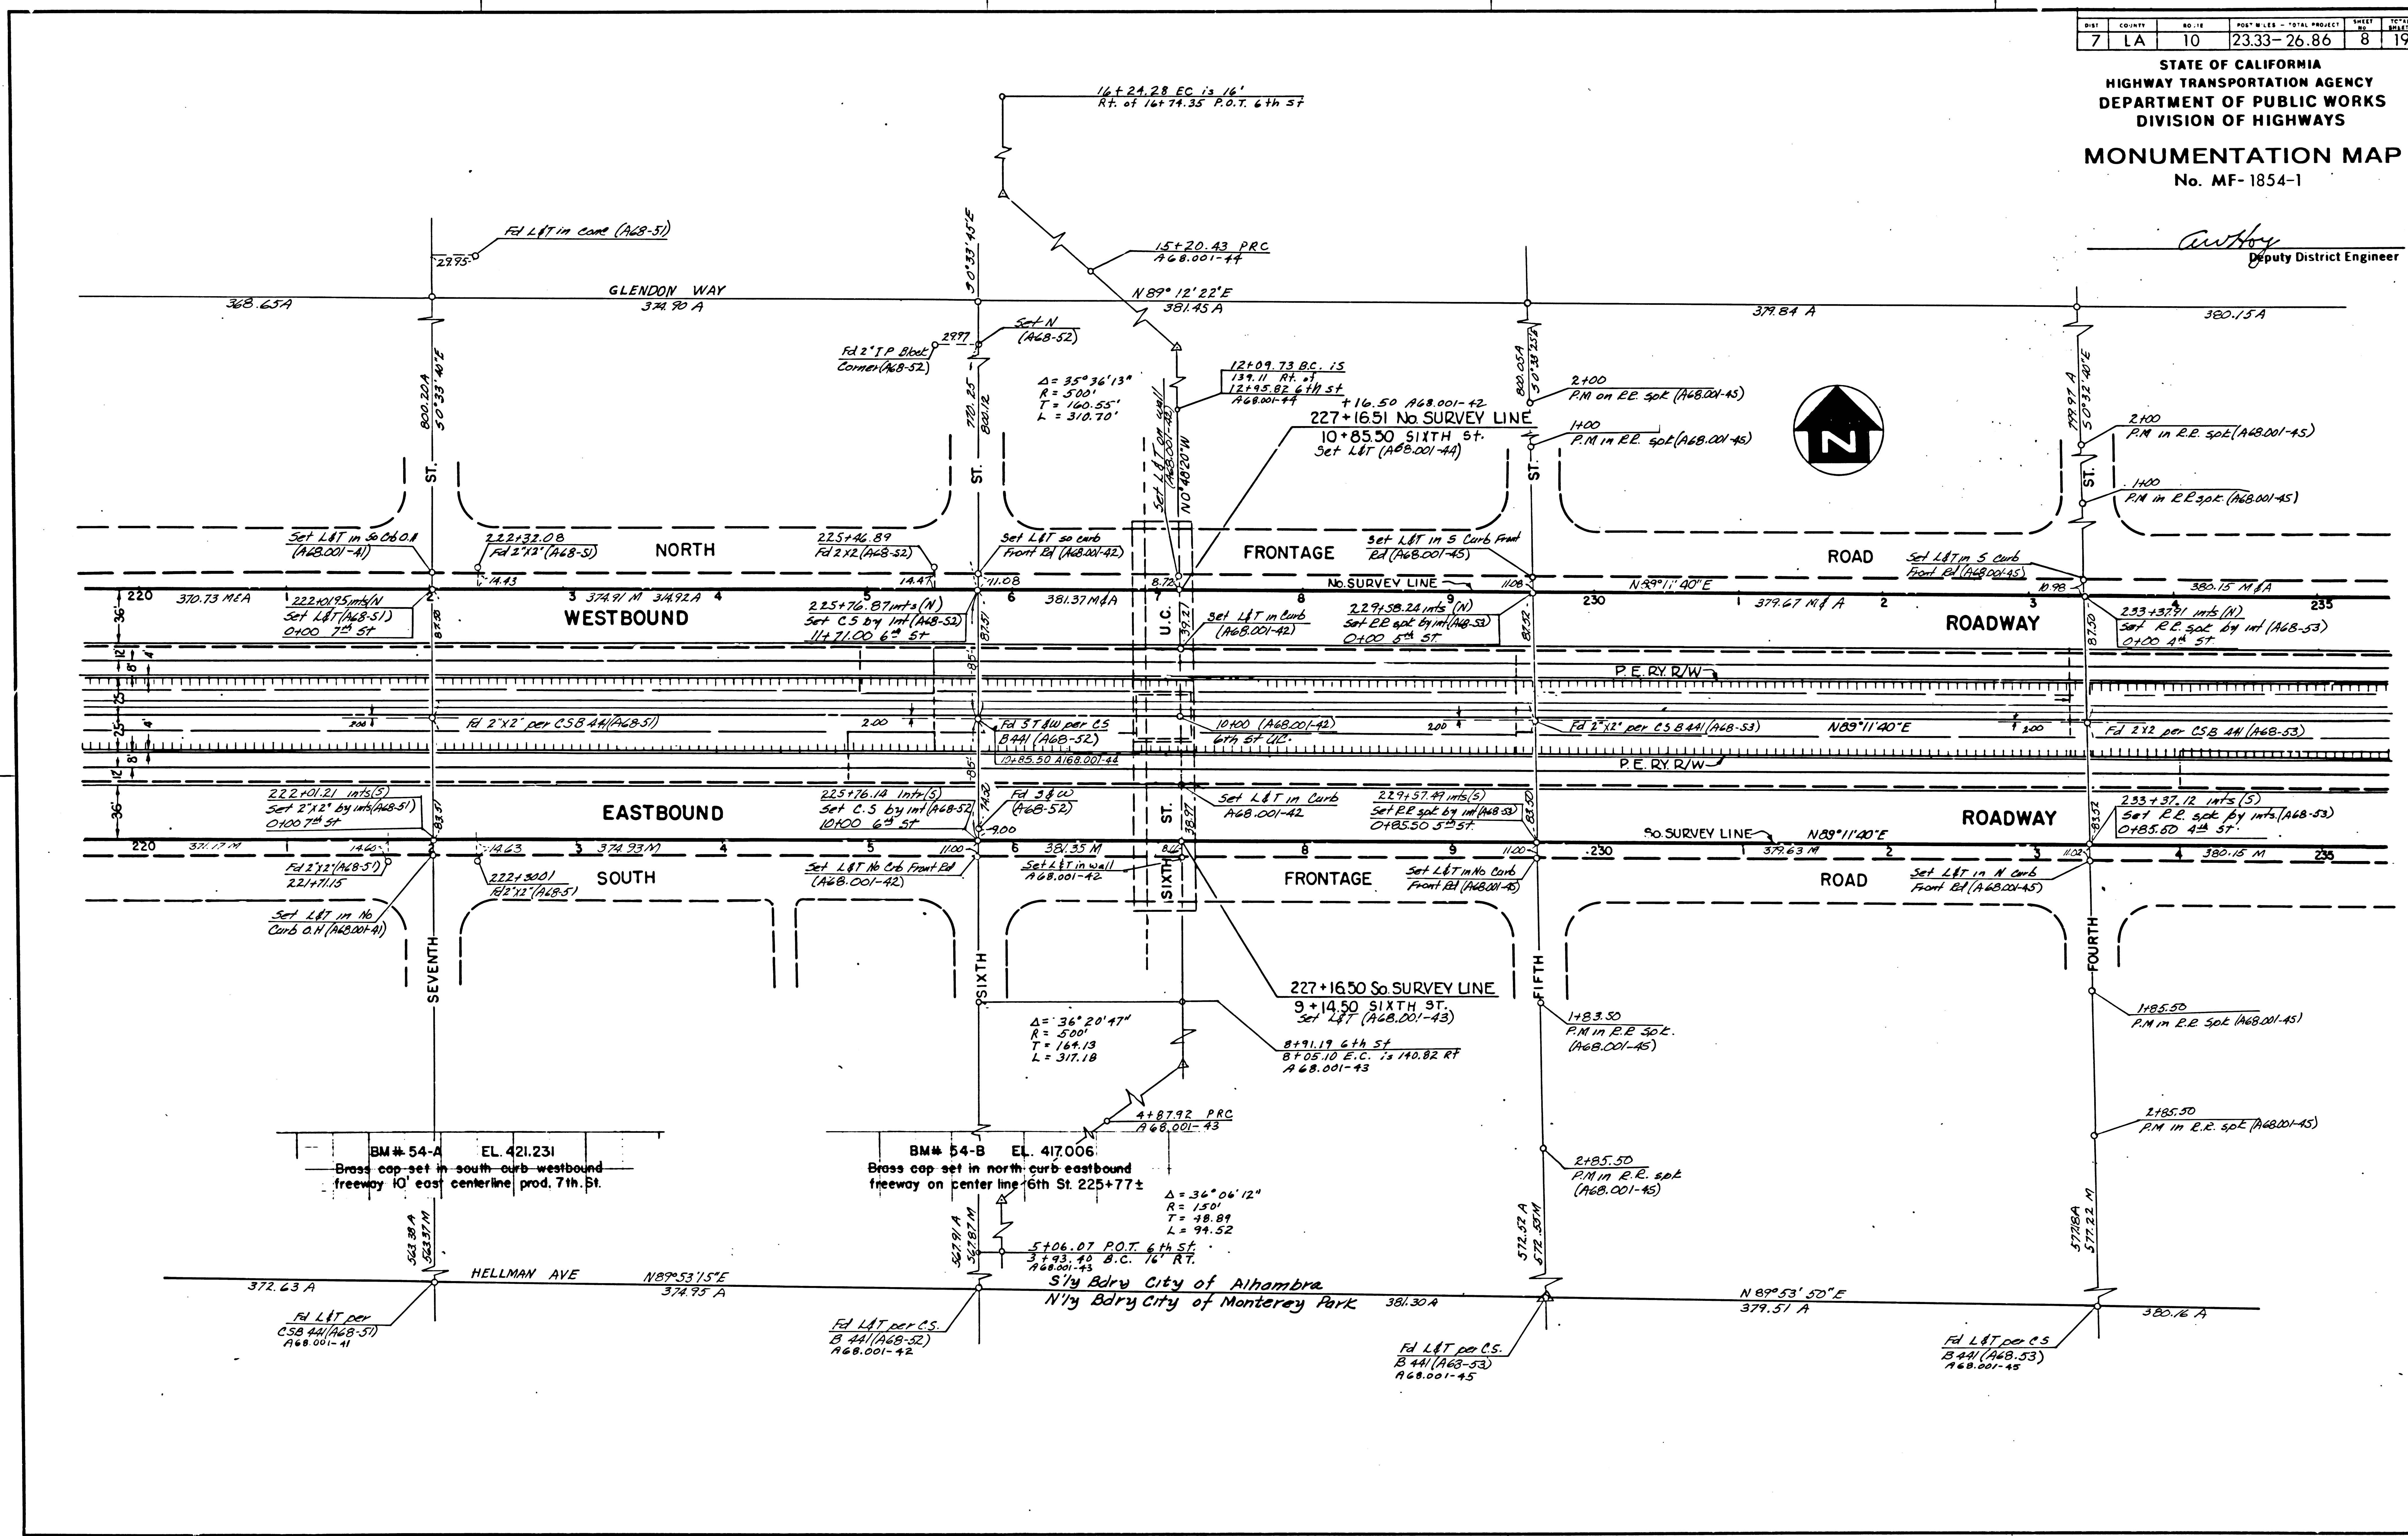

133-11


SHEET NO.	COUNTY	SECTION	FOOTING	TOTAL PROJECT	SHEET NO.	TOTAL SHEETS
7	LA	10	23.33-26.86		9	19

STATE OF CALIFORNIA
HIGHWAY TRANSPORTATION AGENCY
DEPARTMENT OF PUBLIC WORKS
DIVISION OF HIGHWAYS

MONUMENTATION MAP

No. MF-1854-2

C. W. H. H.
Deputy District Engineer

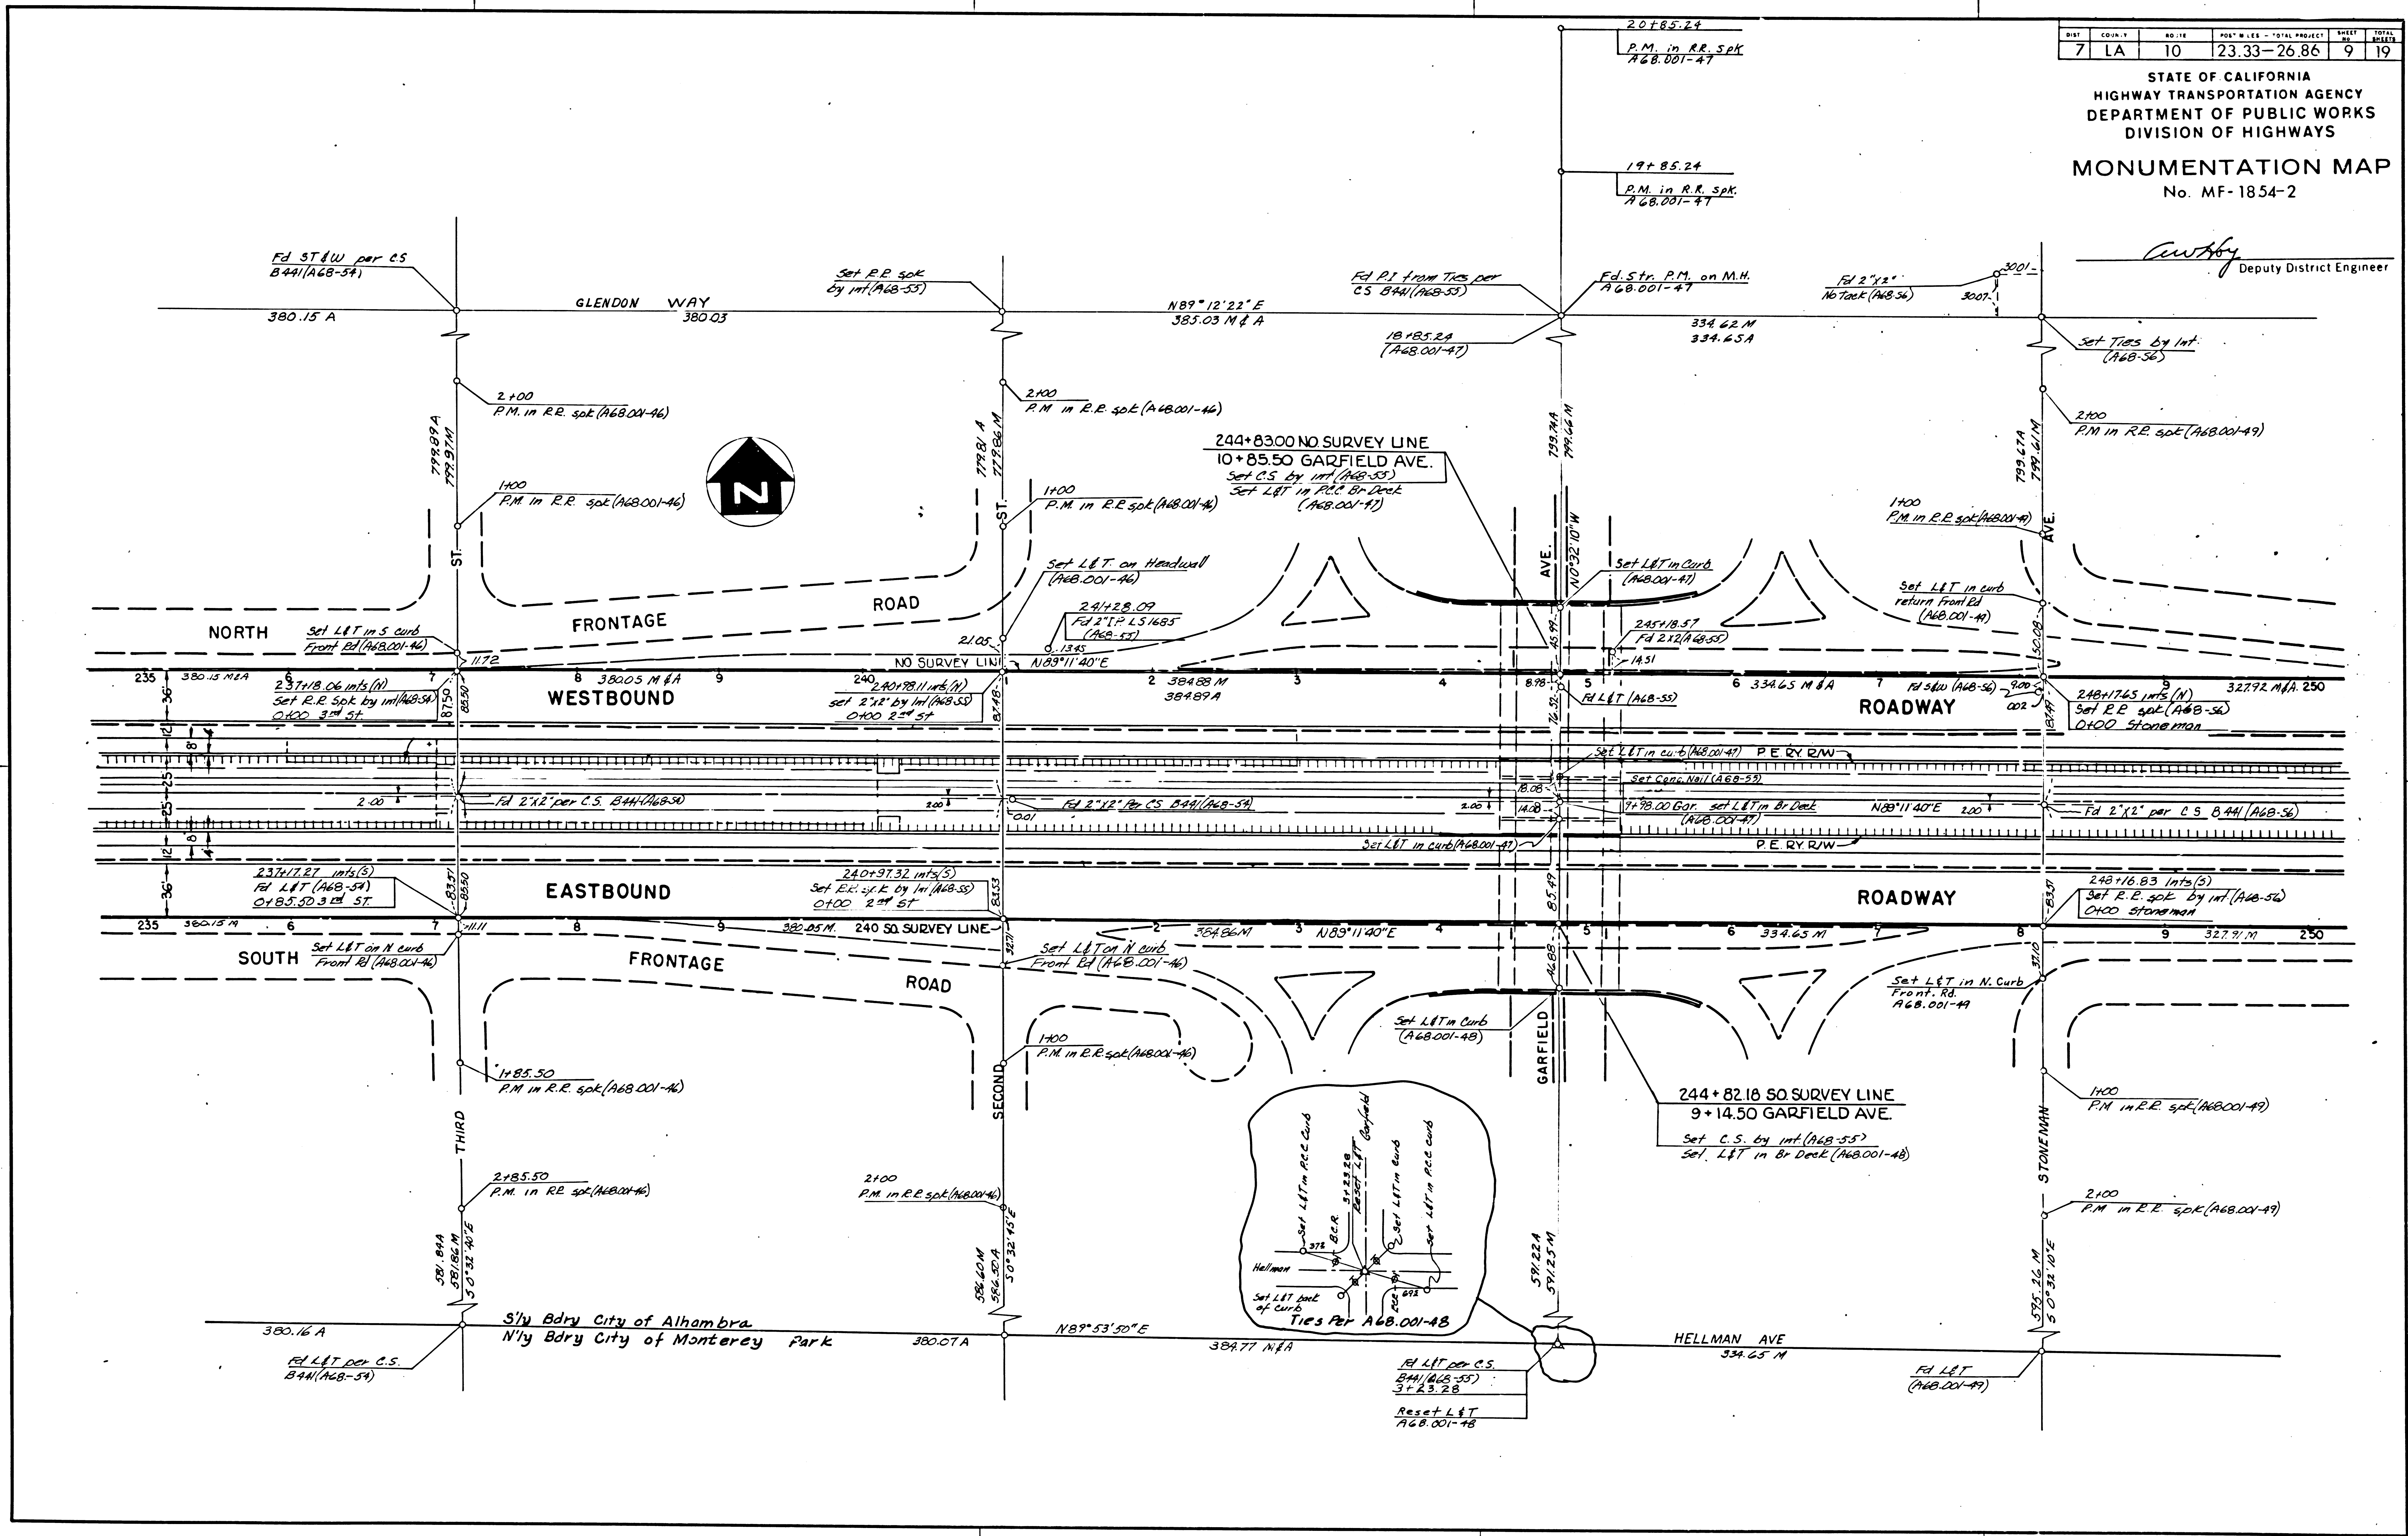

133-11


DATE	COUNTY	NO. 11	POST MILES - TOTAL PROJECT	SHEET NO.	TOTAL SHEETS
7	LA	10	23.33 - 26.86	10	19

STATE OF CALIFORNIA
HIGHWAY TRANSPORTATION AGENCY
DEPARTMENT OF PUBLIC WORKS
DIVISION OF HIGHWAYS

MONUMENTATION MAP

No. MF-1854-3

Anthony
Deputy District Engineer

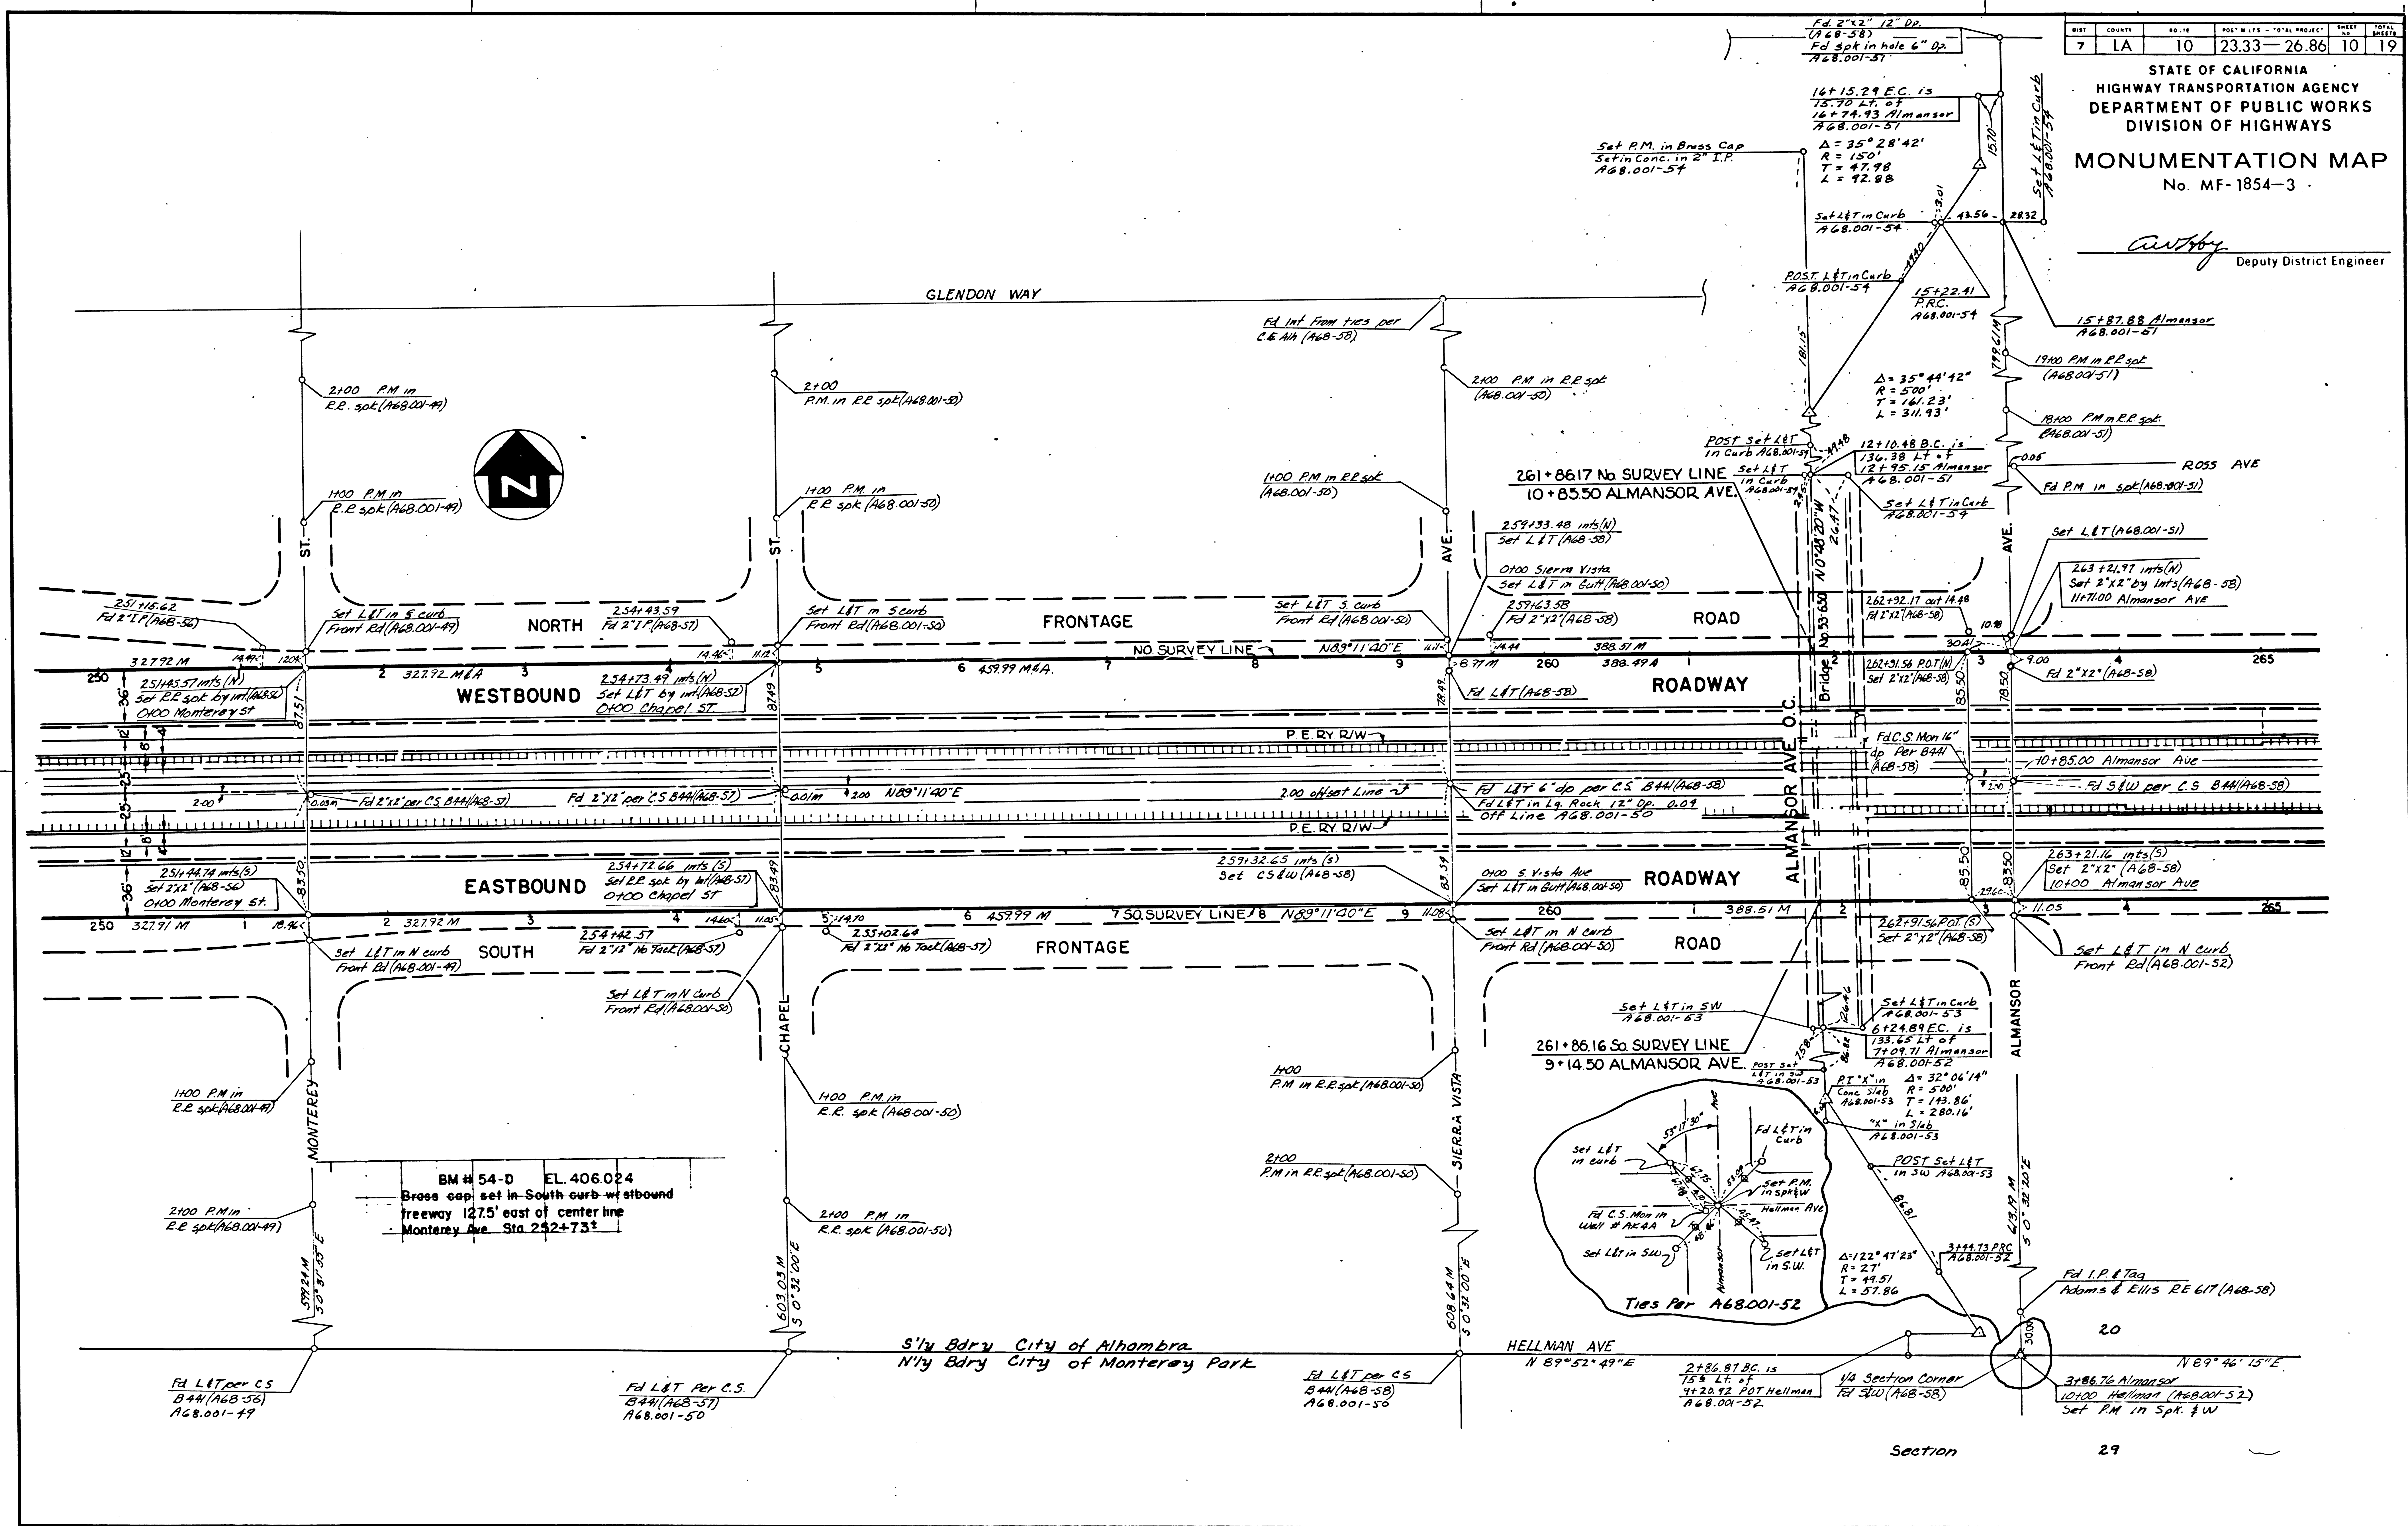

133-11