


SHEET NO.	COUNTY	ROUTE	POST MILES - TOTAL PROJECT	SHEET NO.	TOTAL SHEETS
7	LA	5	43.48-45.41	7	14

STATE OF CALIFORNIA
HIGHWAY TRANSPORTATION AGENCY
DEPARTMENT OF PUBLIC WORKS
DIVISION OF HIGHWAYS
MONUMENTATION MAP
No. MF-1303-1

Authy
Deputy District Engineer

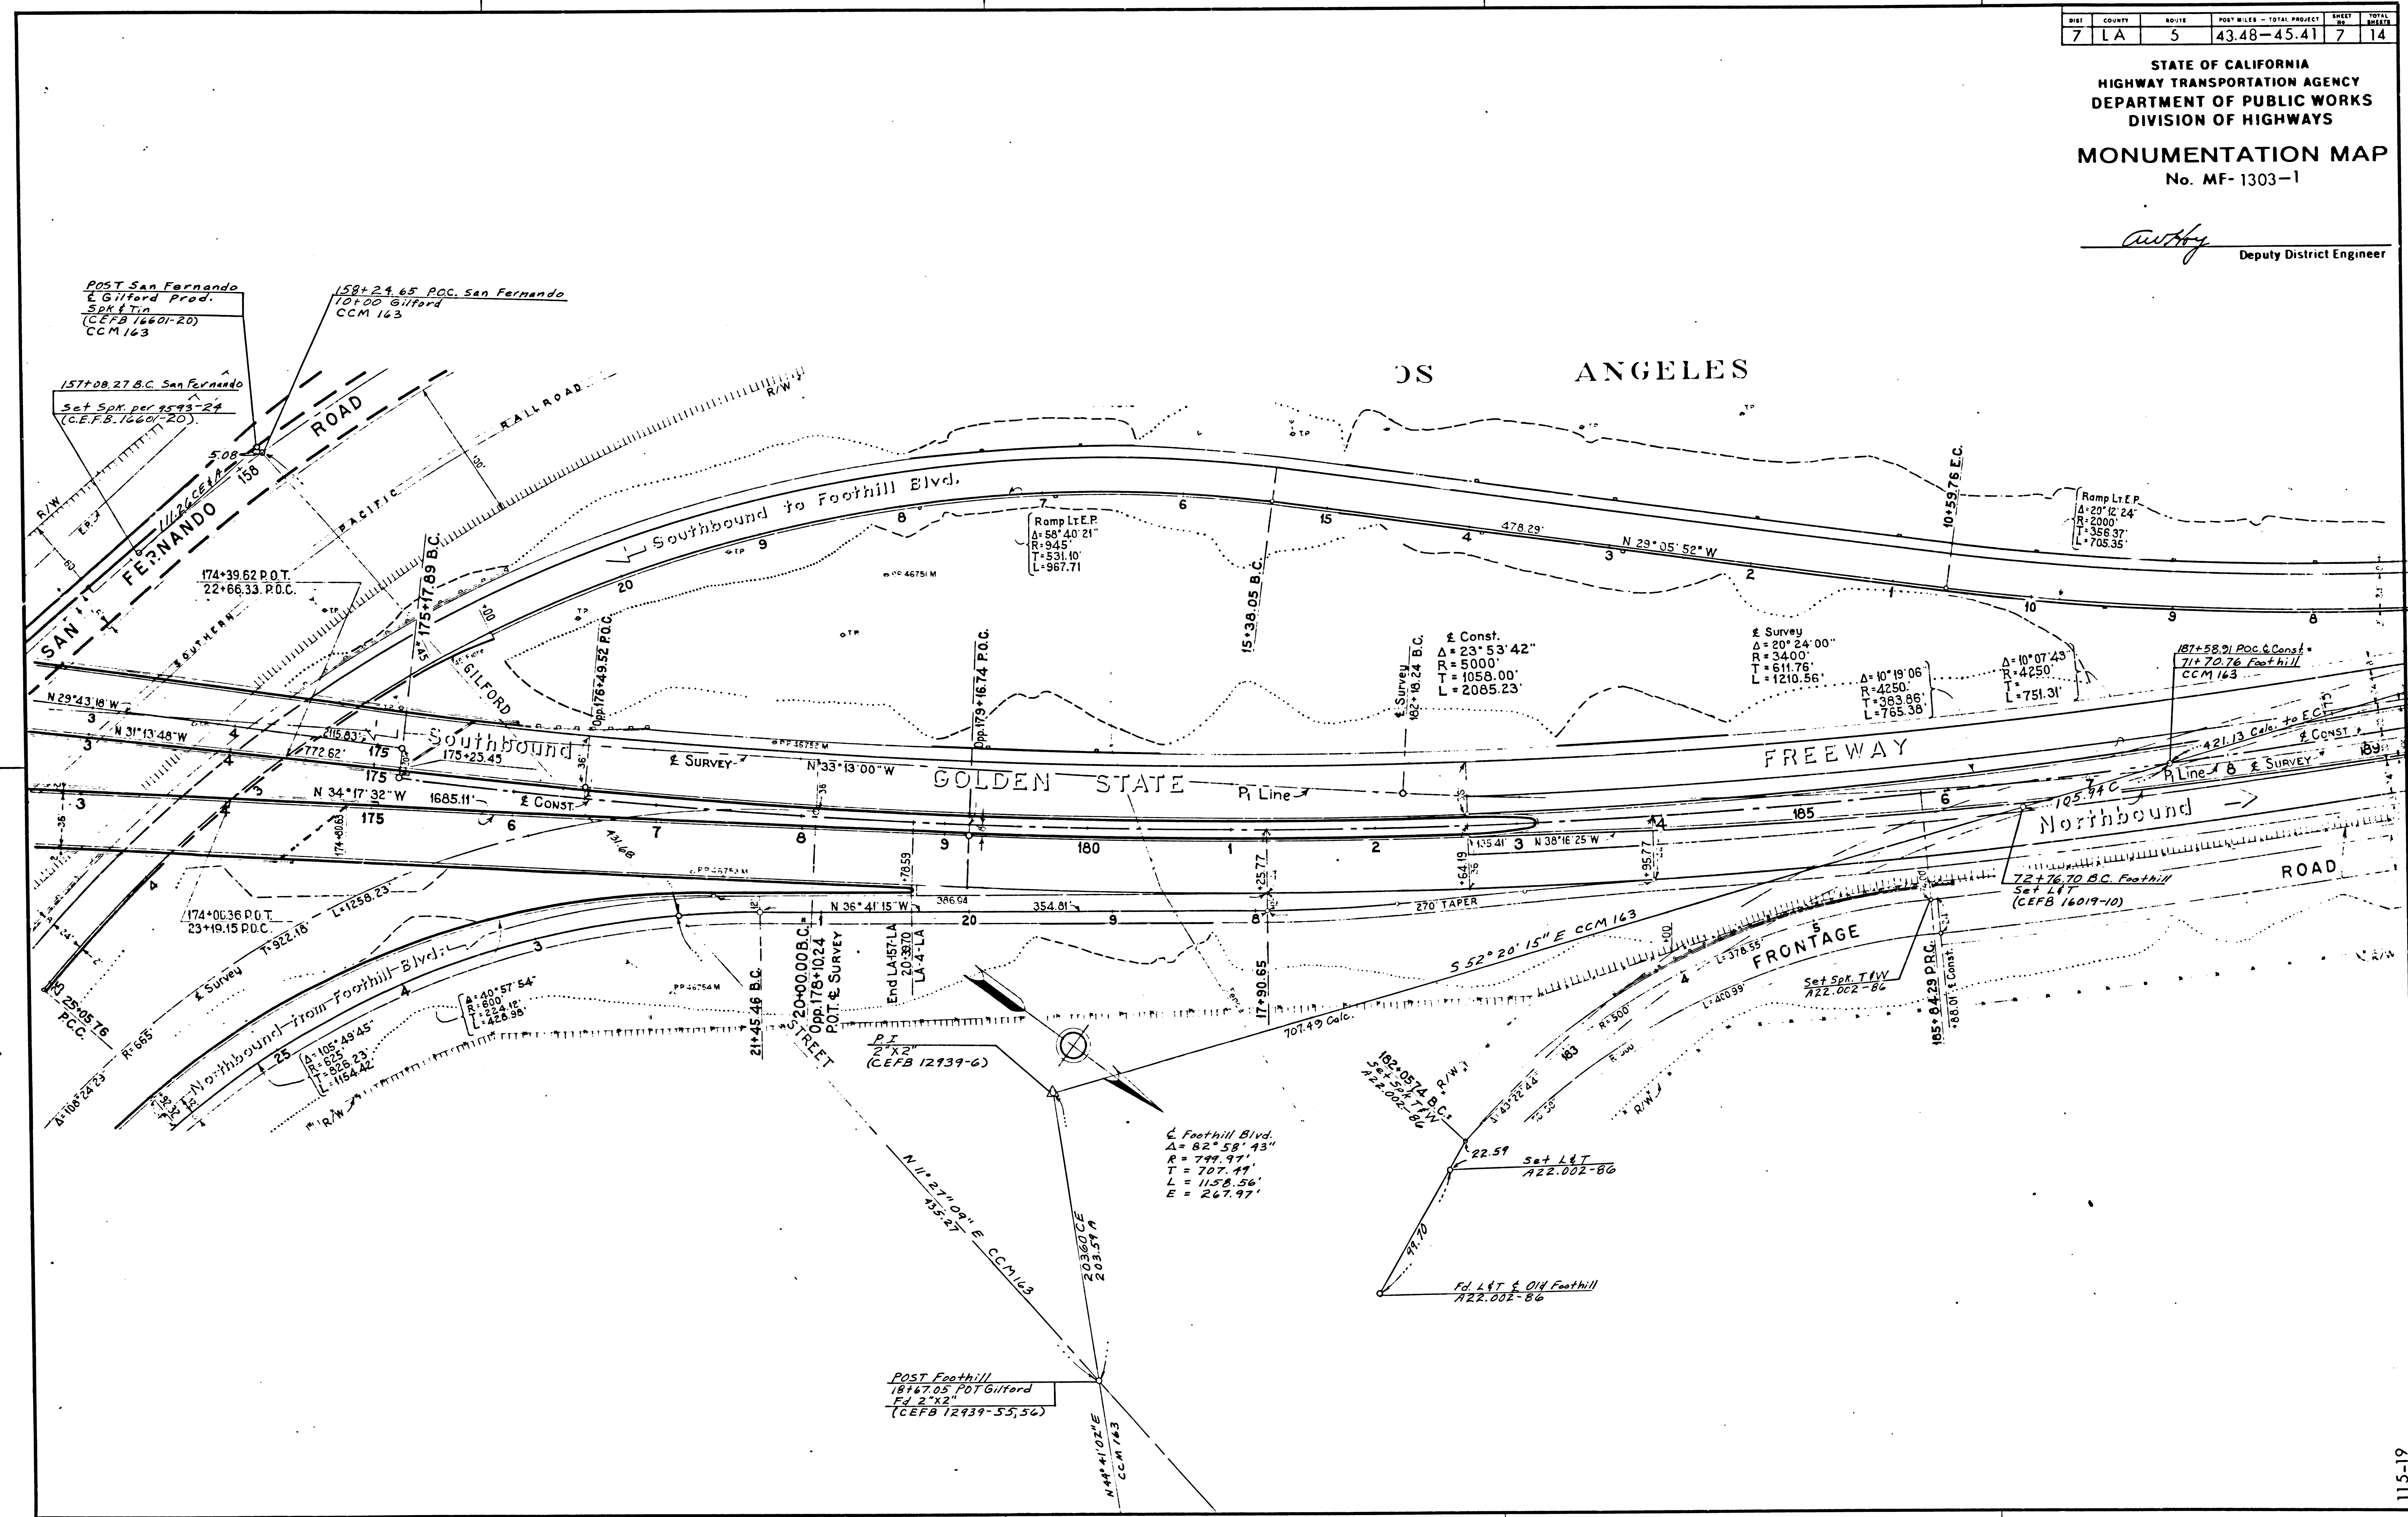


115-19

SHT	COUNTY	ROUTE	POST MILES - TOTAL PROJECT	SHEET NO.	TOTAL SHEETS
7	LA	5	43.48-45.41	8	14

STATE OF CALIFORNIA
HIGHWAY TRANSPORTATION AGENCY
DEPARTMENT OF PUBLIC WORKS
DIVISION OF HIGHWAYS
MONUMENTATION MAP
No. MF-1303-2

Anthony
Deputy District Engineer

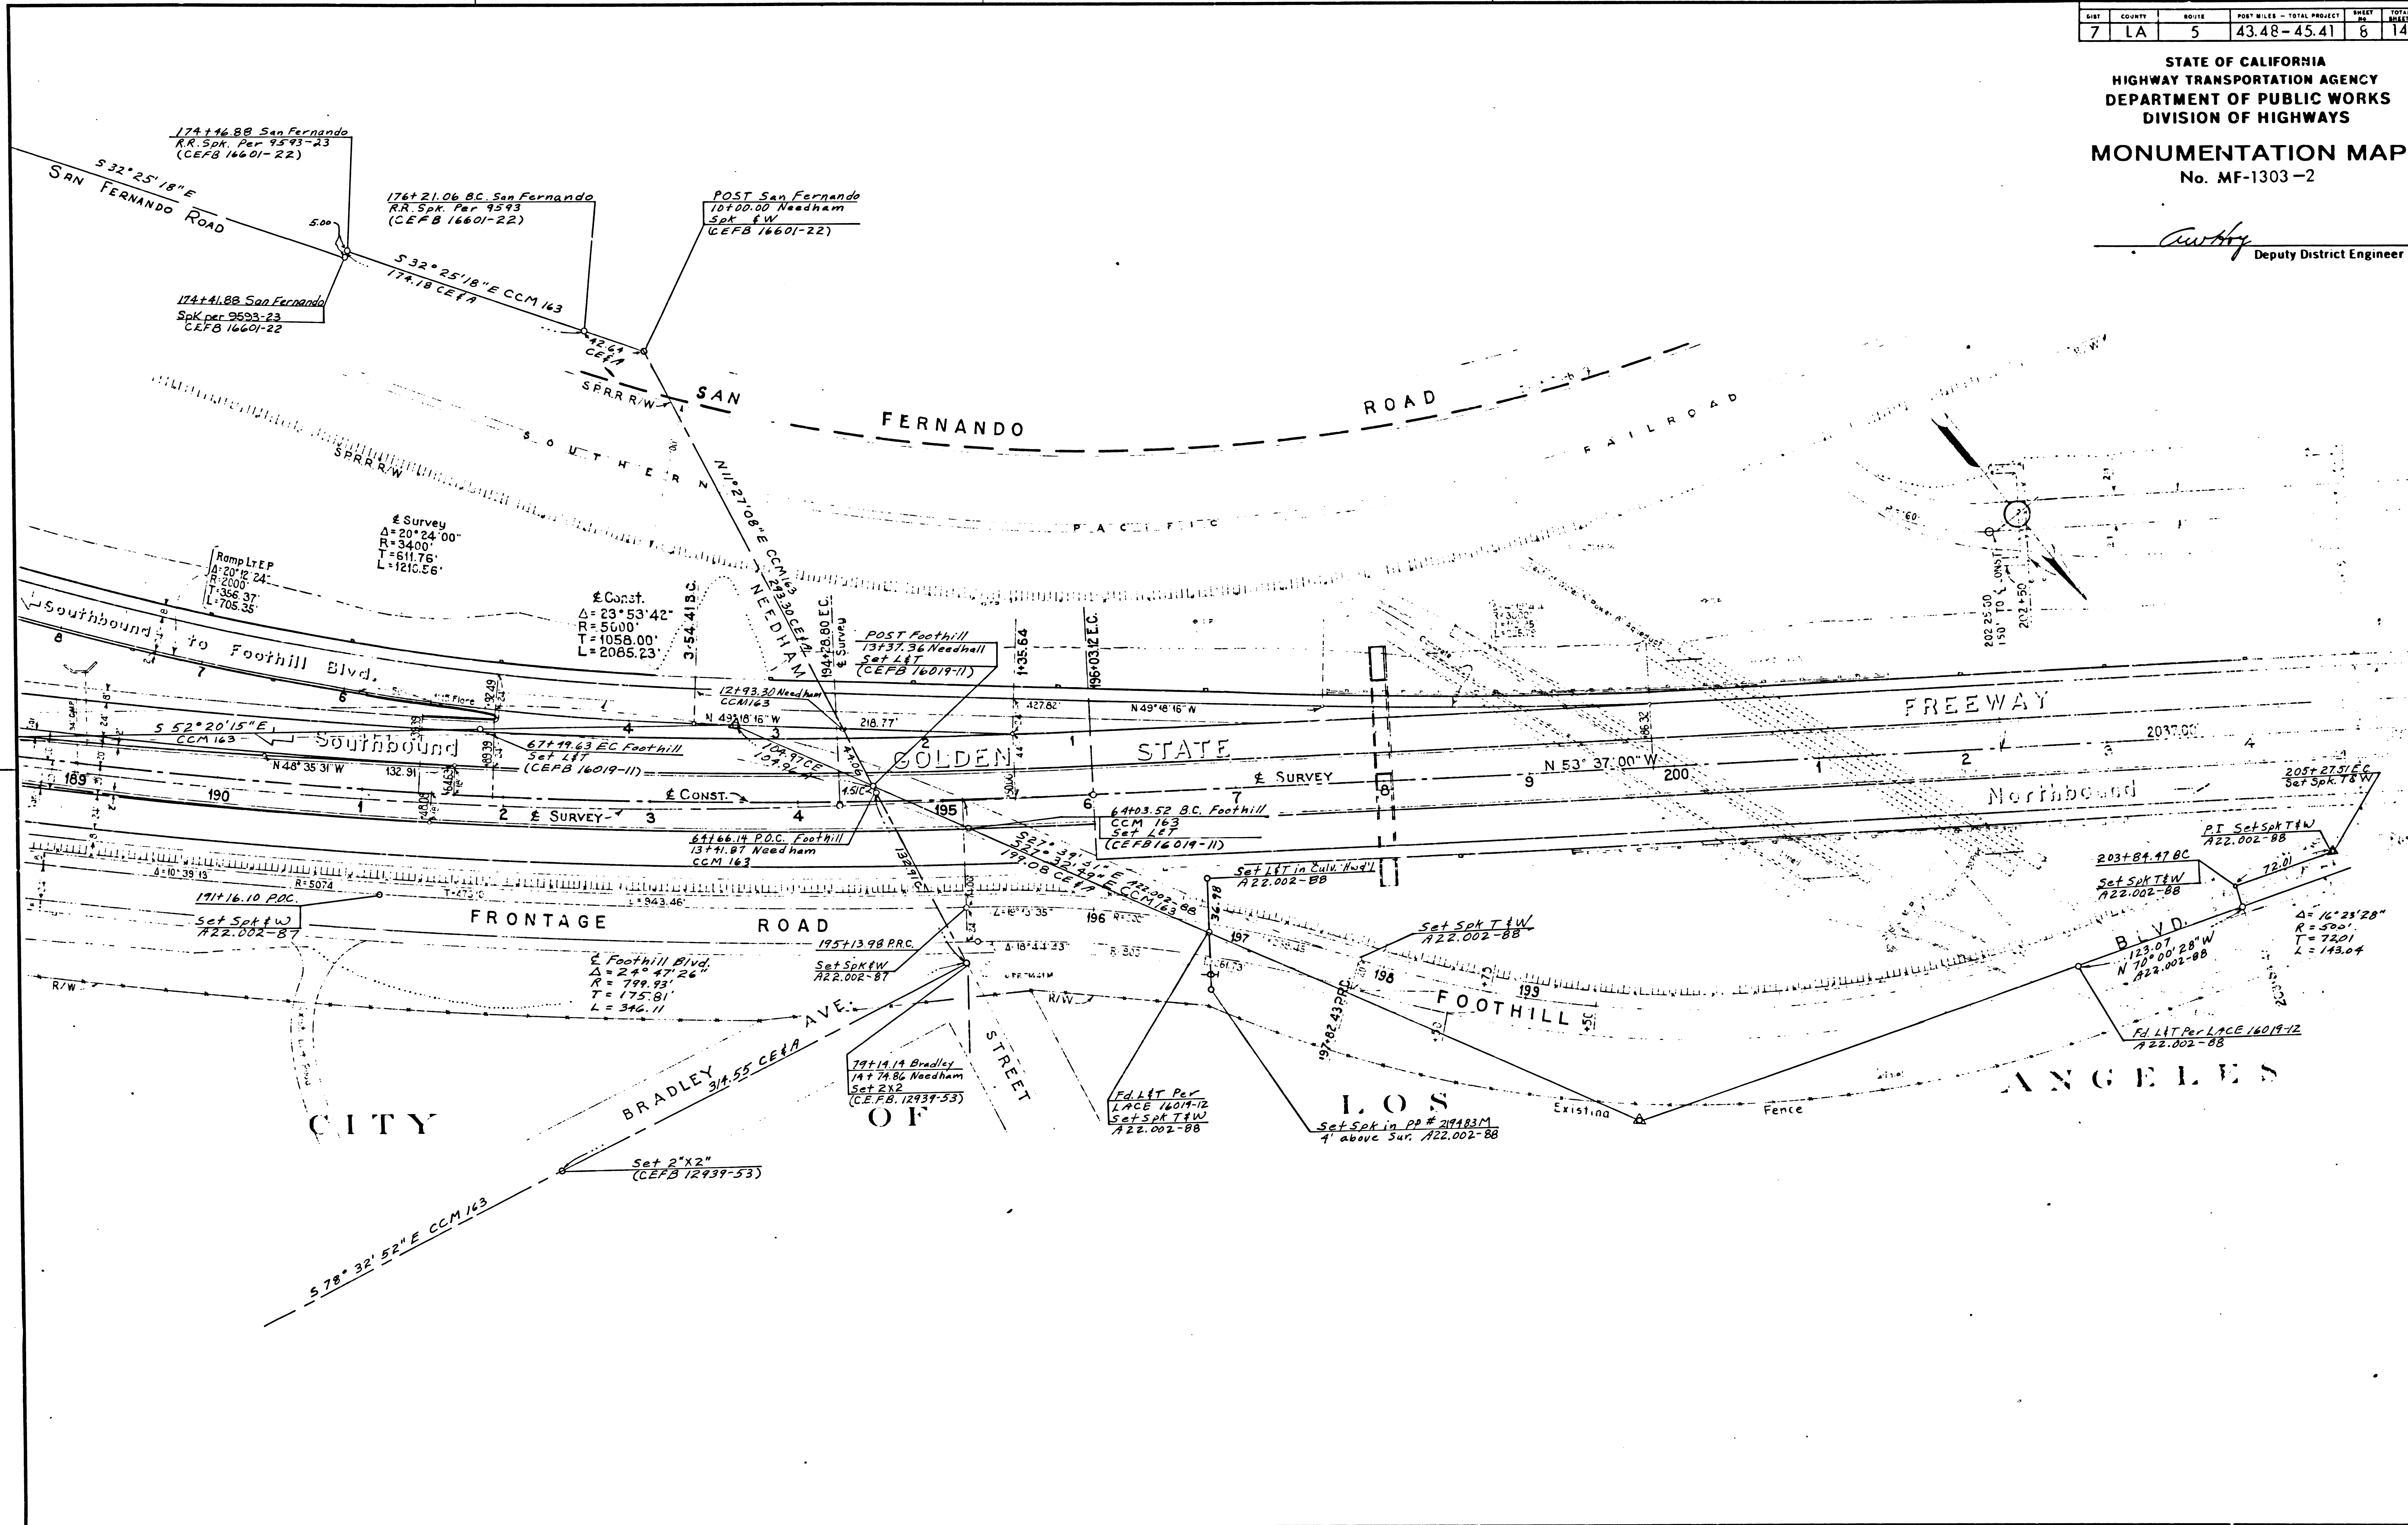


115-19

SHEET NO.	COUNTY	ROUTE	POST MILES - TOTAL PROJECT	SHEET TOTAL
7	LA	5	43.48 - 45.41	9 14

STATE OF CALIFORNIA
HIGHWAY TRANSPORTATION AGENCY
DEPARTMENT OF PUBLIC WORKS
DIVISION OF HIGHWAYS
MONUMENTATION MAP
No. MF-1303-3

Anthony
Deputy District Engineer

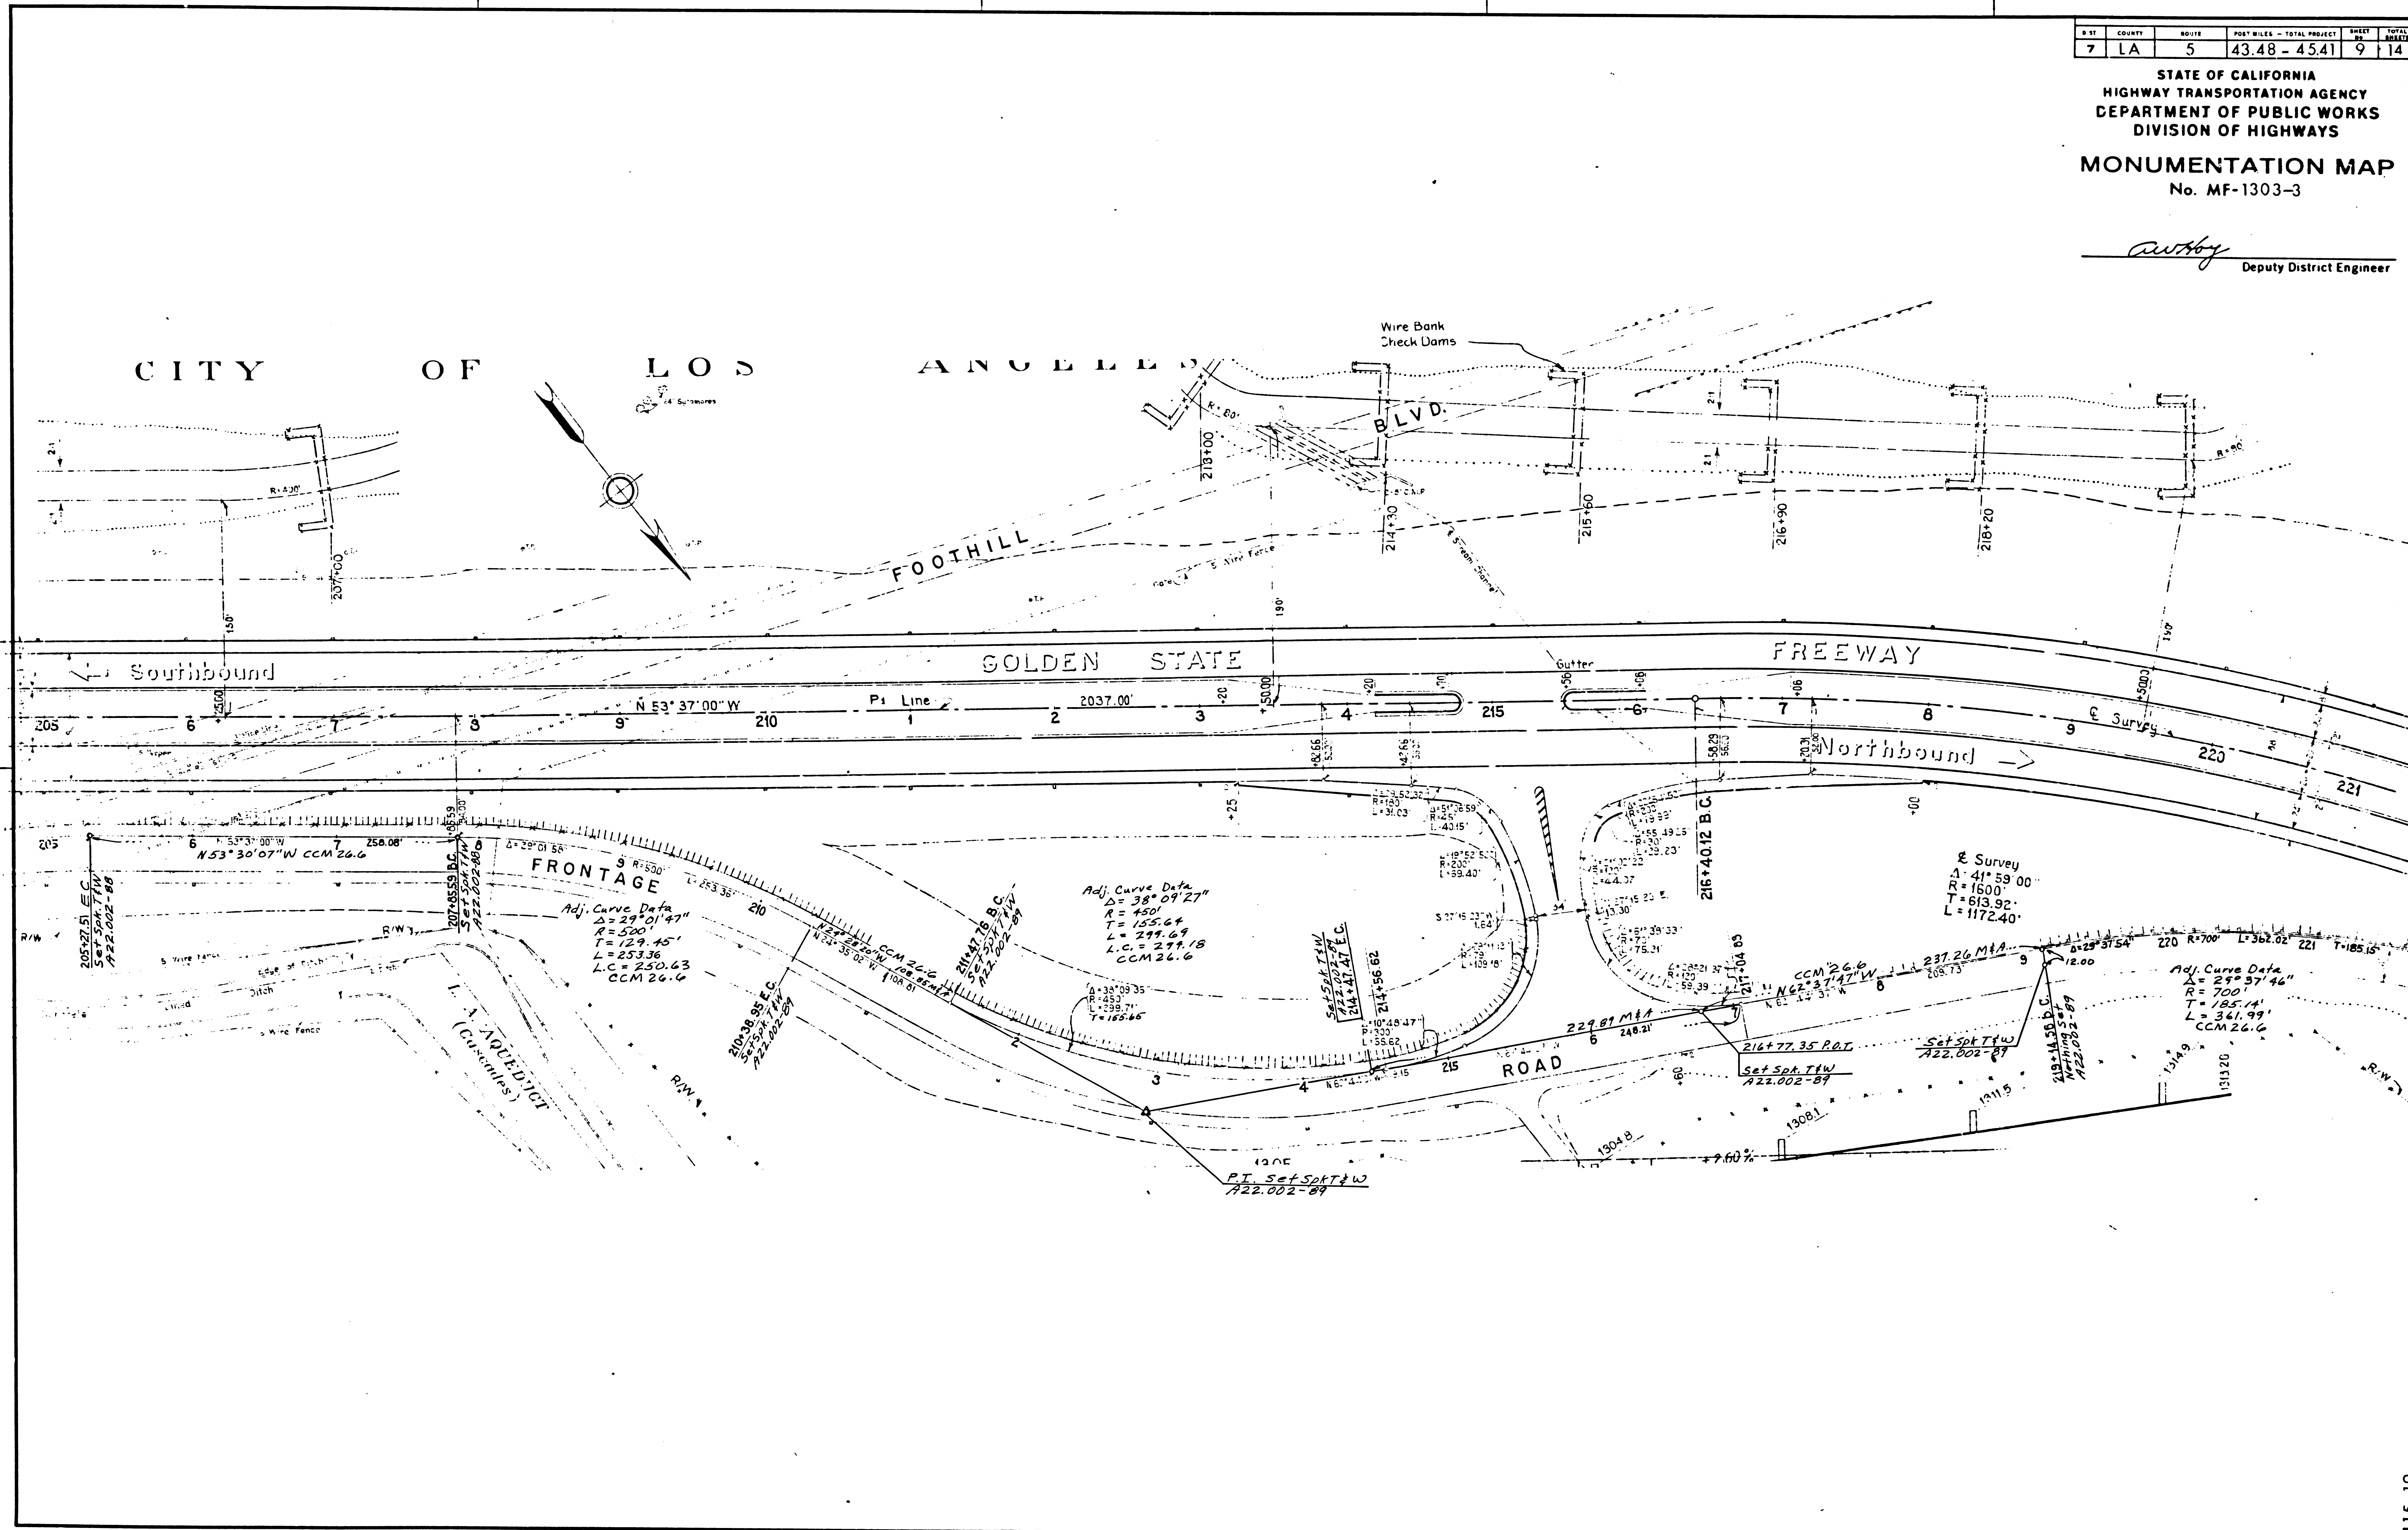


115-19

DATE	COUNTY	NO. IN PROJECT	POST MILES	TOTAL PROJECT	SHEET NO.	TOTAL SHEETS
7	LA	5	43.48-45.41	10	10	14

STATE OF CALIFORNIA
HIGHWAY TRANSPORTATION AGENCY
DEPARTMENT OF PUBLIC WORKS
DIVISION OF HIGHWAYS

MONUMENTATION MAP
No. MF-1303-4

Anthony
Deputy District Engineer

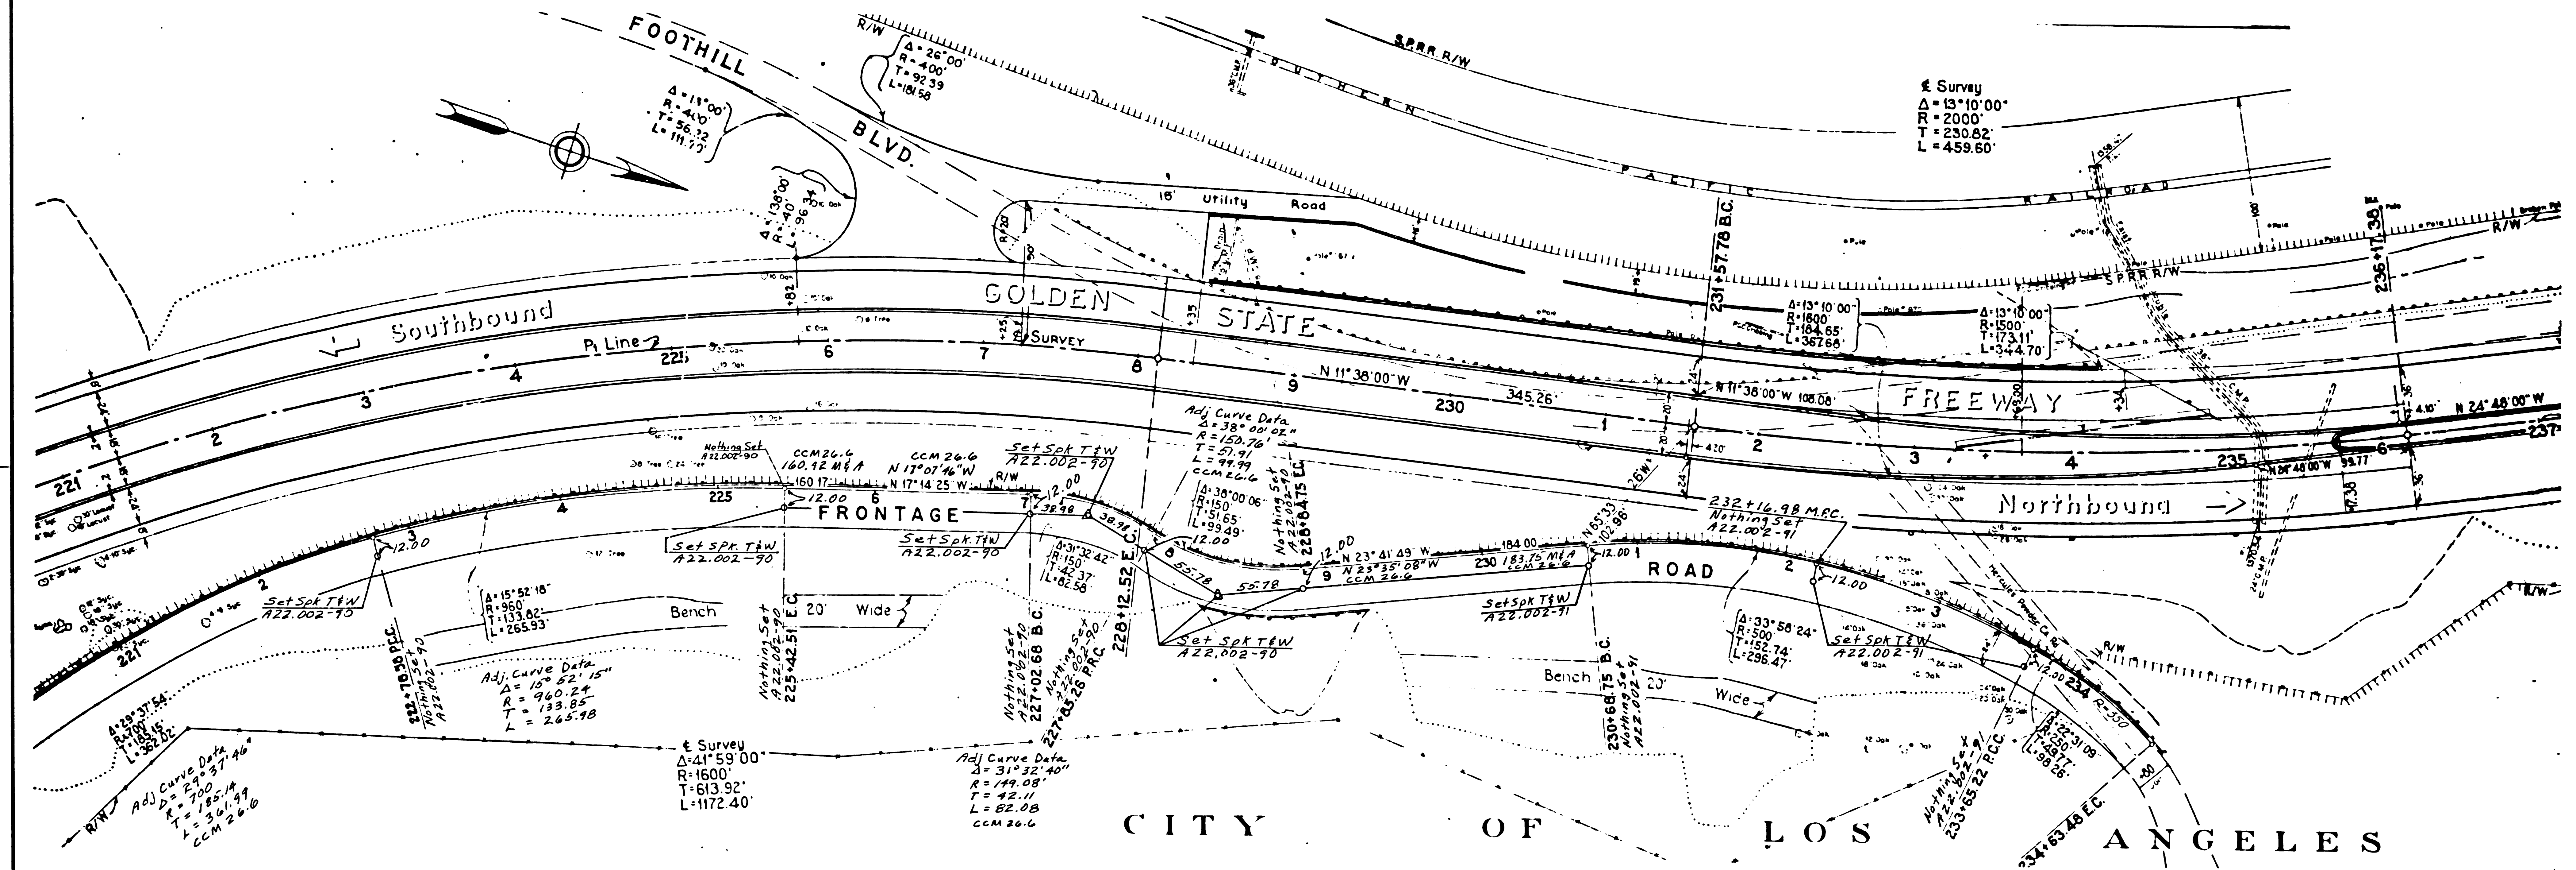


115-19

SHEET NO.	COUNTY	ROUTE	POST MILES - TOTAL PROJECT	SHEET NO.	TOTAL SHEETS
7	LA	5	43.48-45.41	11	14

STATE OF CALIFORNIA
HIGHWAY TRANSPORTATION AGENCY
DEPARTMENT OF PUBLIC WORKS
DIVISION OF HIGHWAYS

MONUMENTATION MAP
No. MF-1303-5

Anthony
Deputy District Engineer

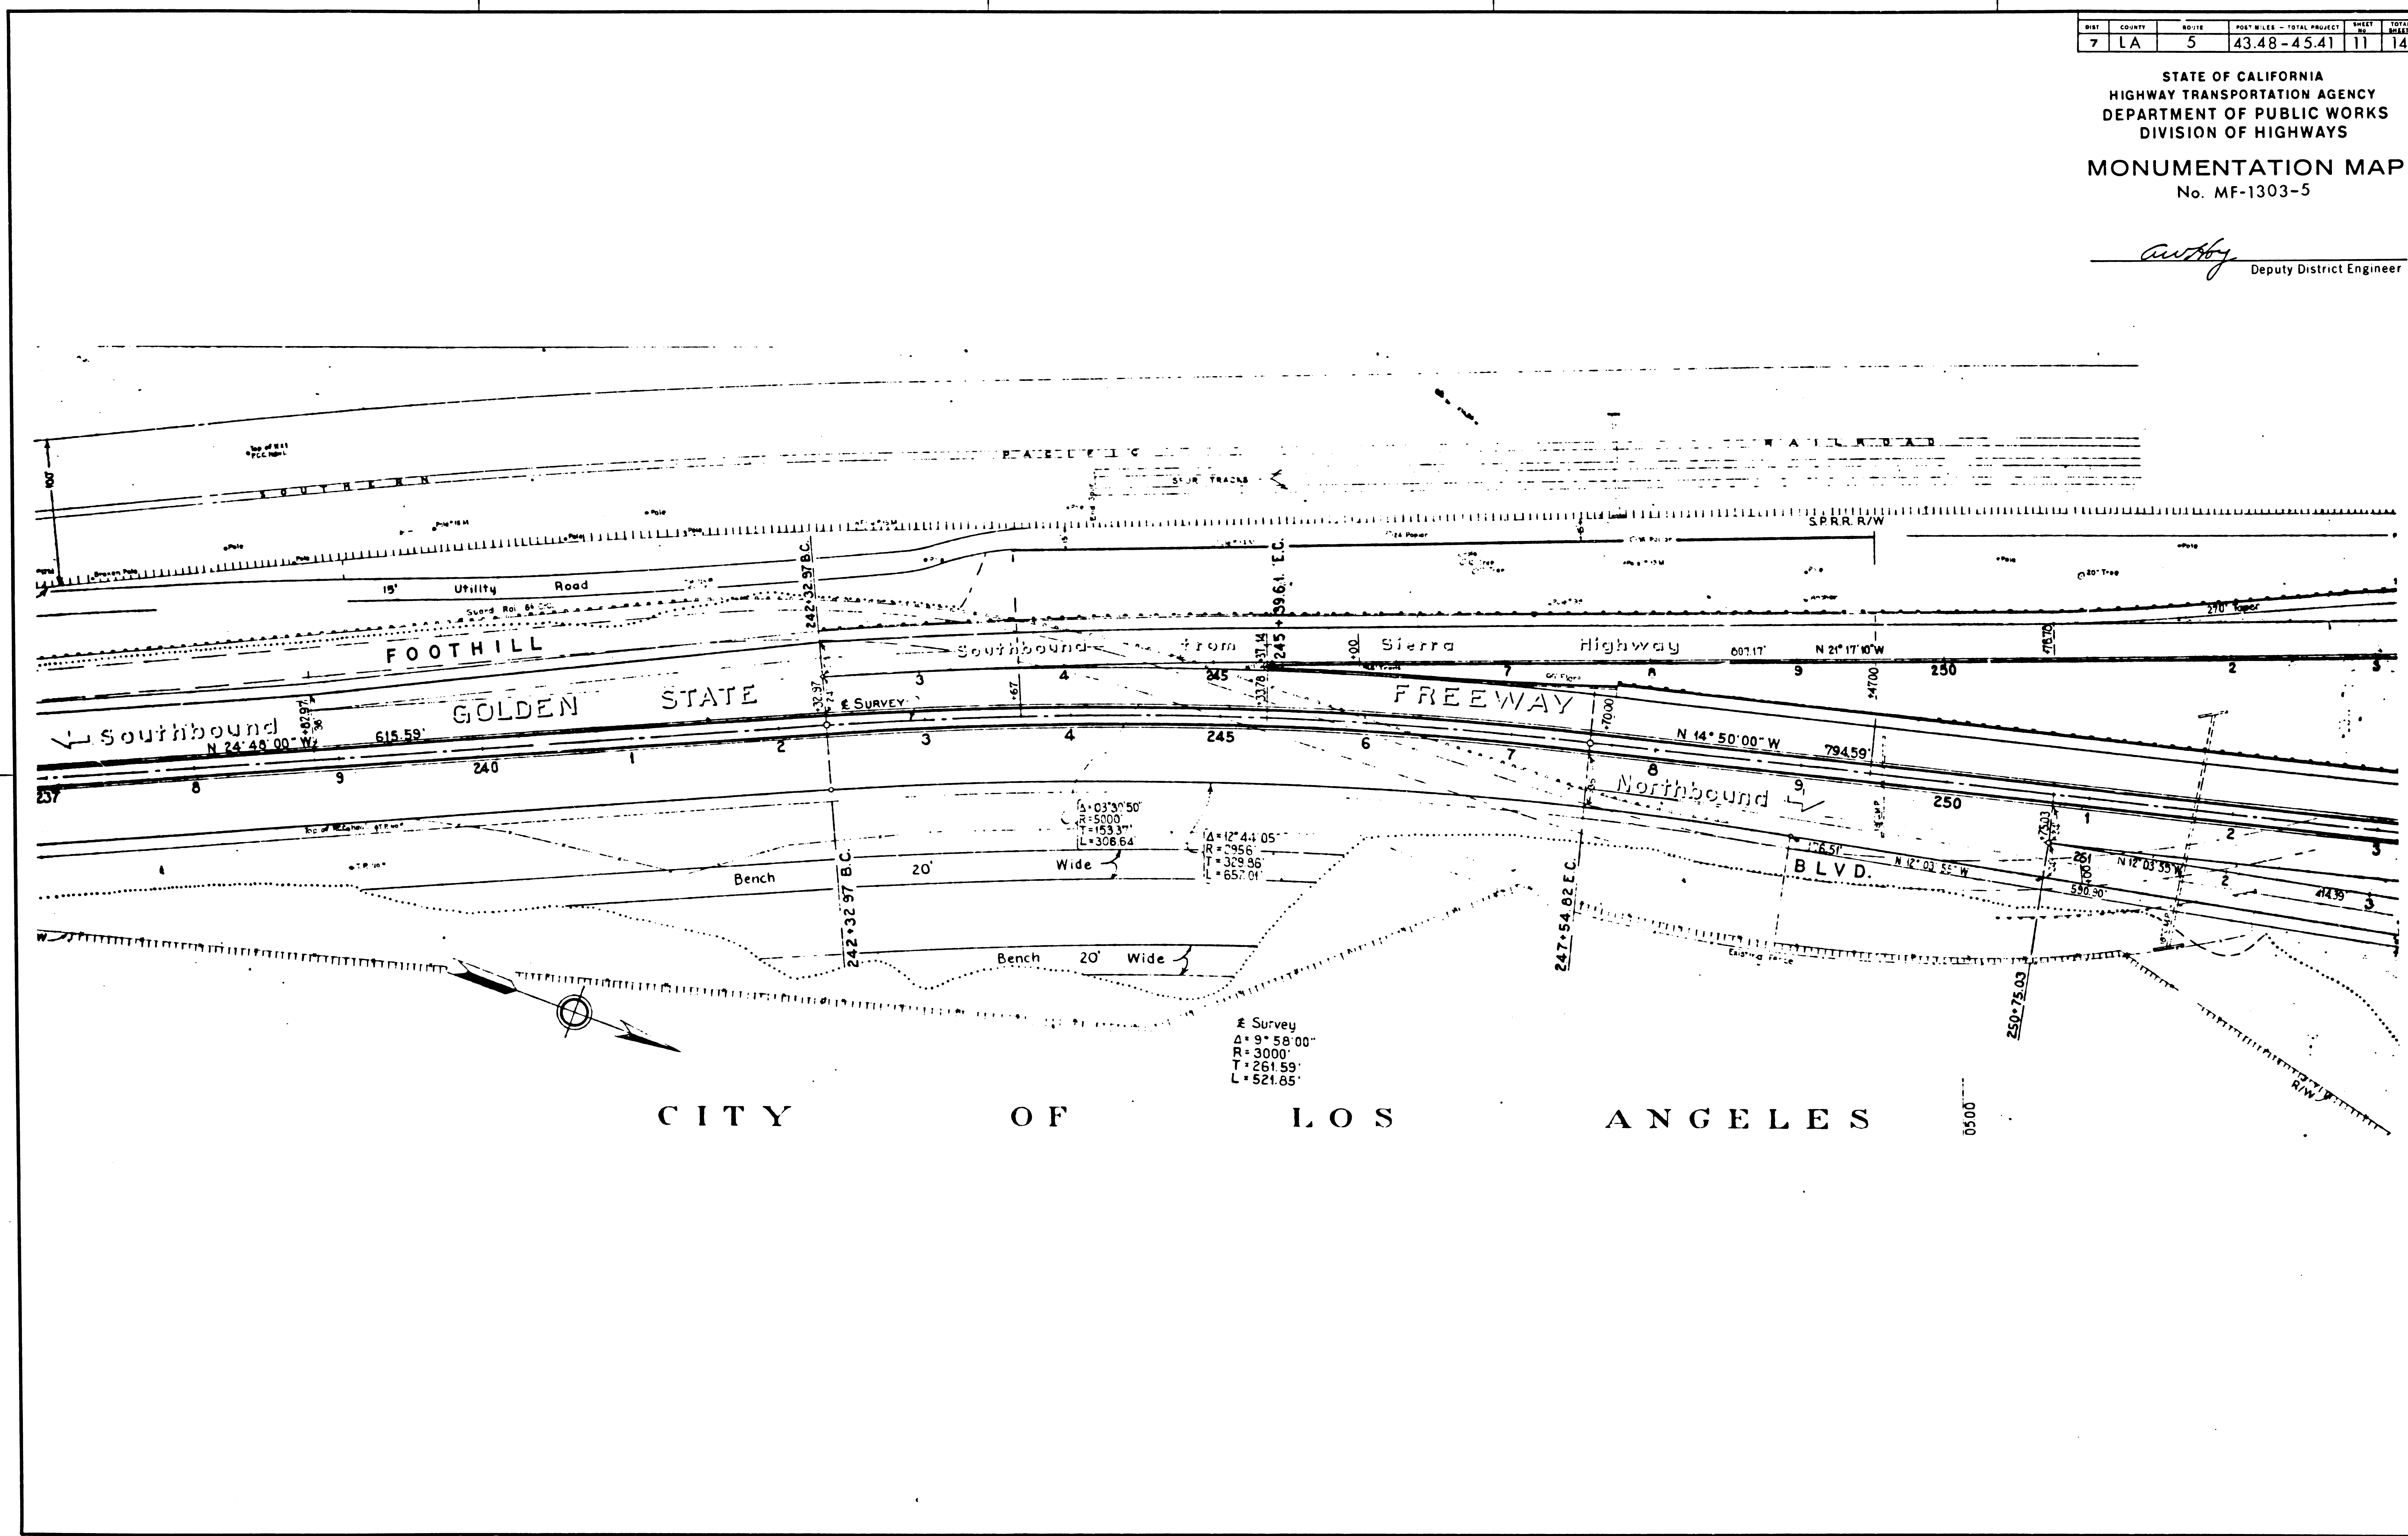

CITY OF LOS ANGELES

DIST	COUNTY	ROUTE	POST MILES - TOTAL PROJECT	SHEET NO.	TOTAL SHEETS
7	LA	5	43.48-45.41	12	14

STATE OF CALIFORNIA
HIGHWAY TRANSPORTATION AGENCY
DEPARTMENT OF PUBLIC WORKS
DIVISION OF HIGHWAYS
MONUMENTATION MAP
No. MF-1303-6

Anthony
Deputy District Engineer

