


40-2254



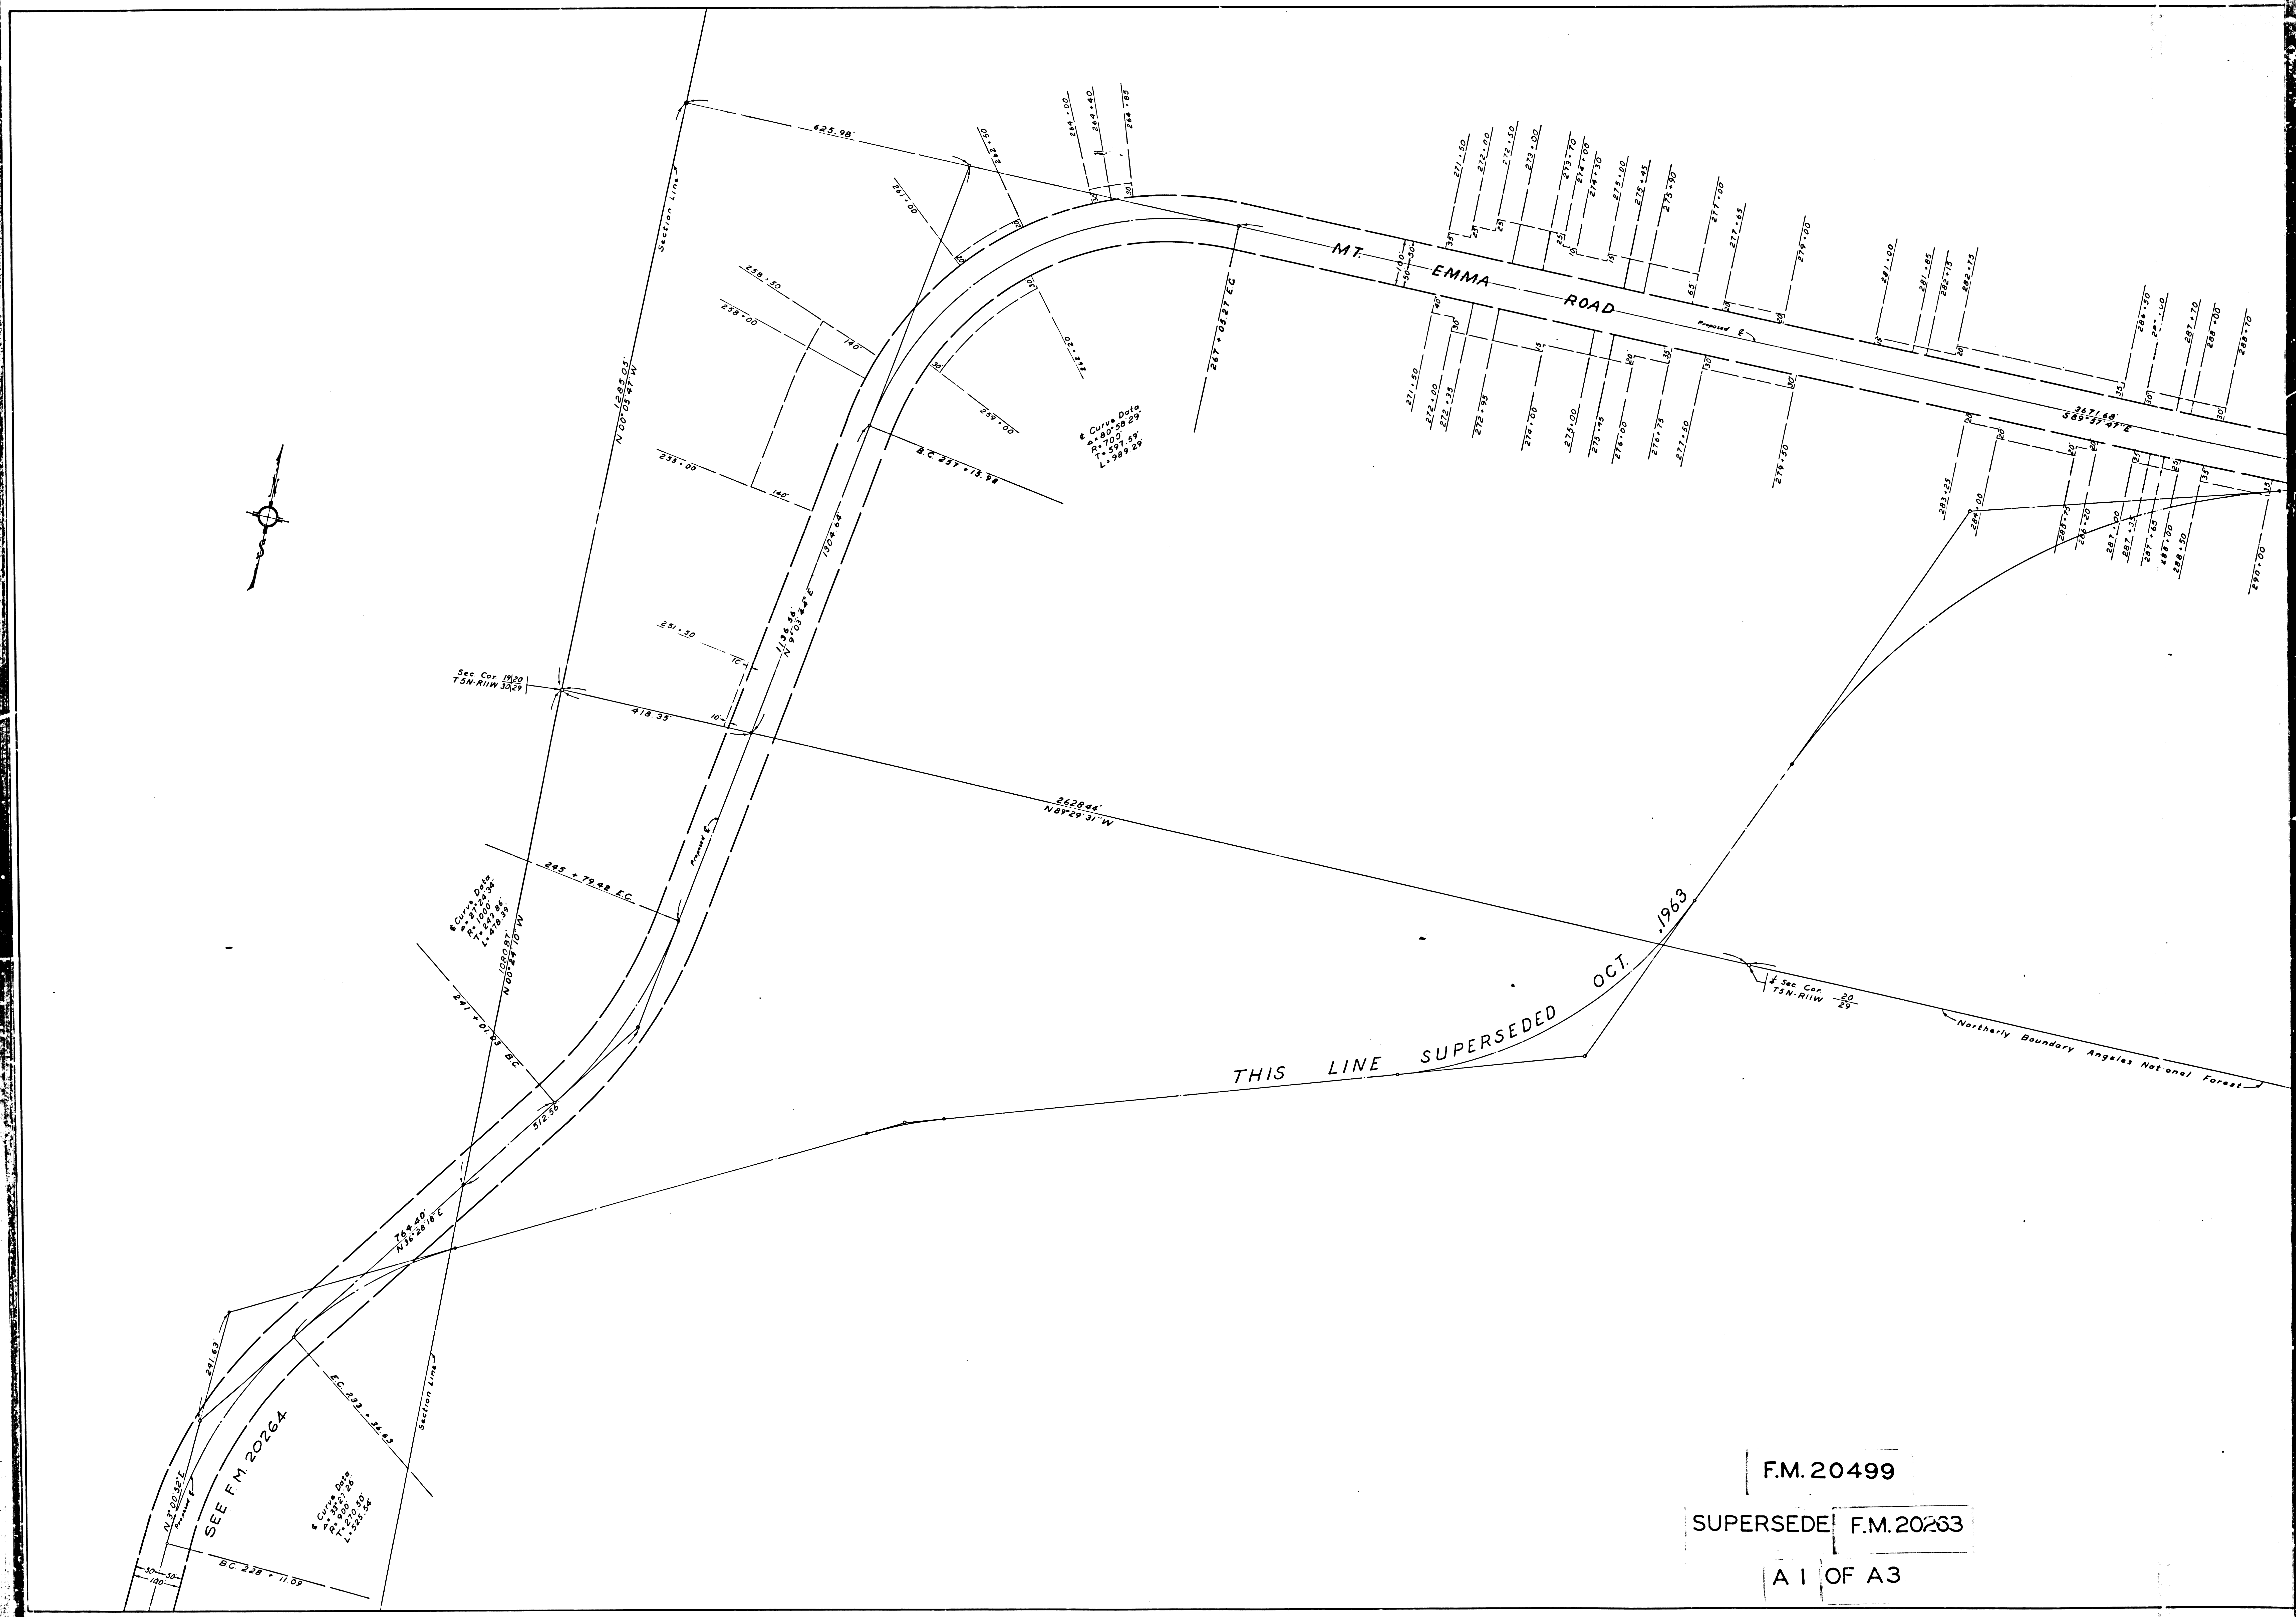


THIS LINE SUPERSEDED OCT. 1963

F.M. 20499


SUPERSEDE F.M. 20263


A 1 OF A3

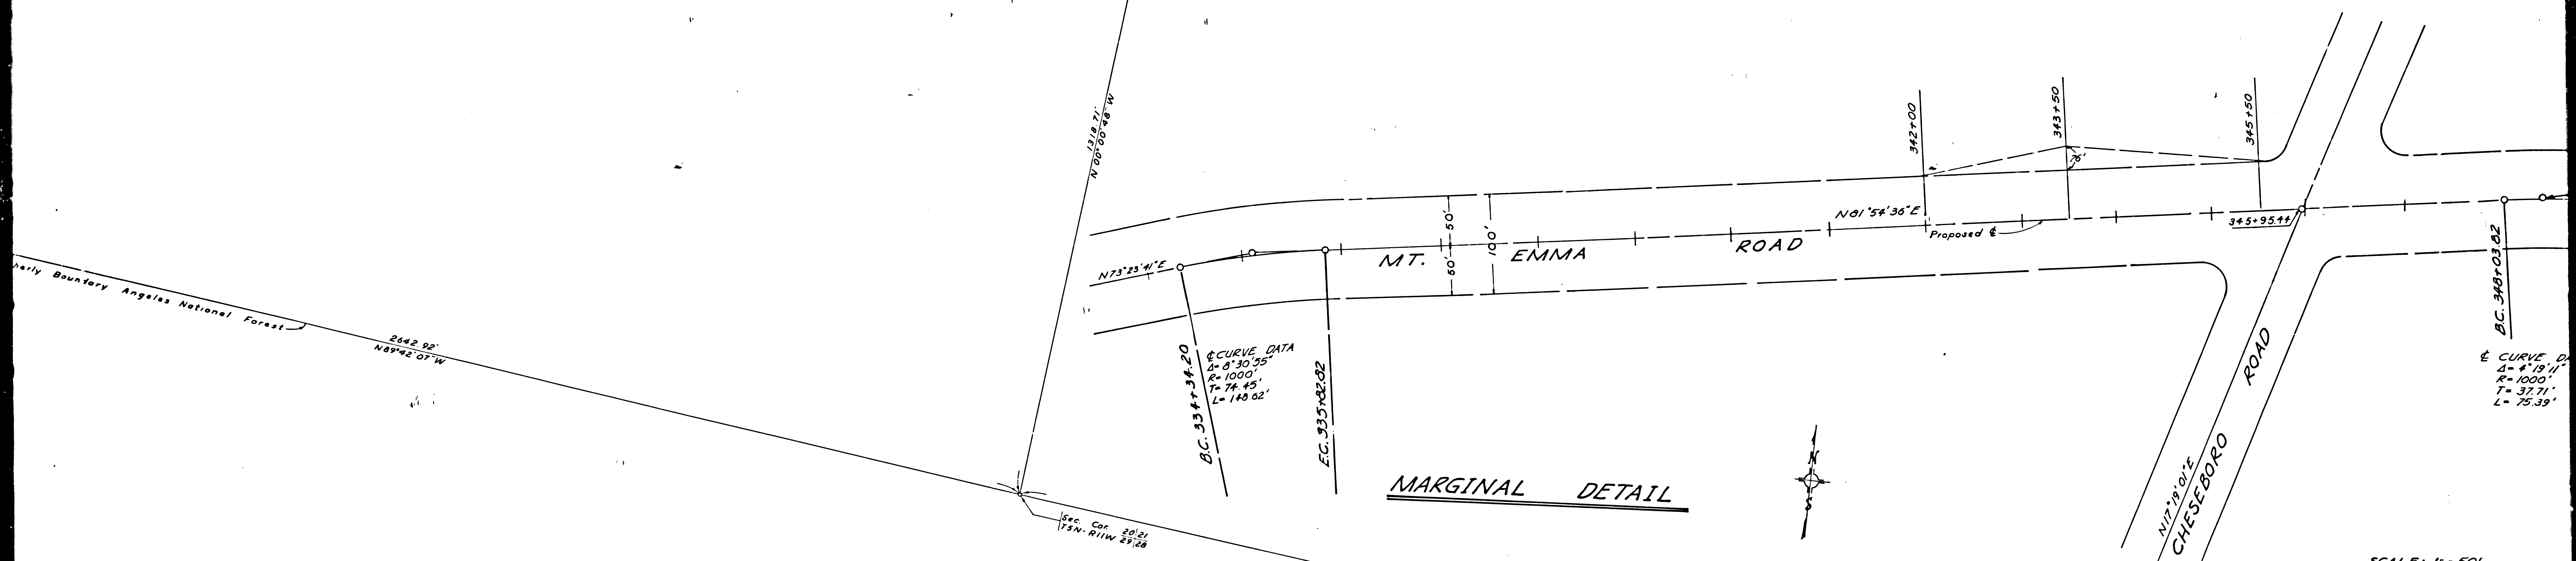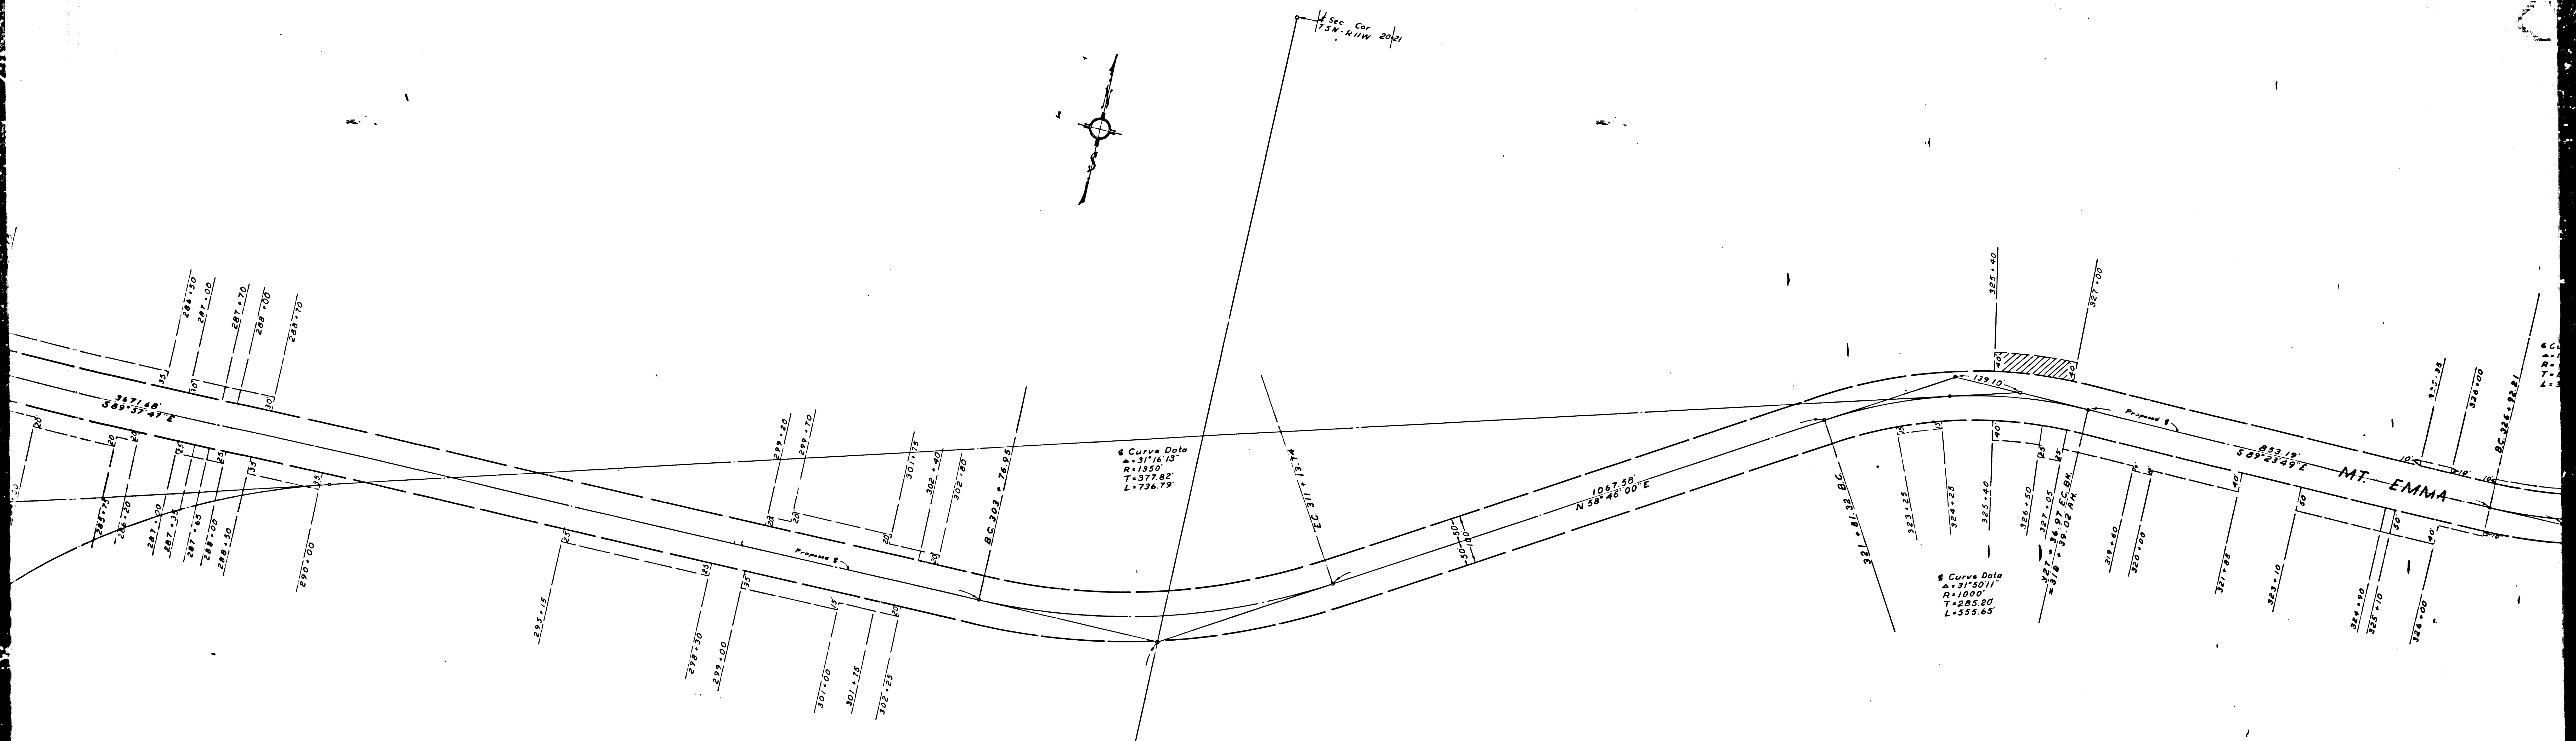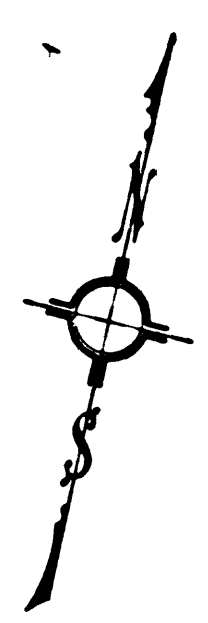

F.M. 20499
 SUPERSEDE F.M. 20263
 A 2 OF A3

SCALE: 1" = 50'

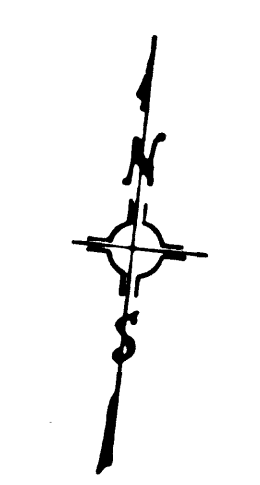

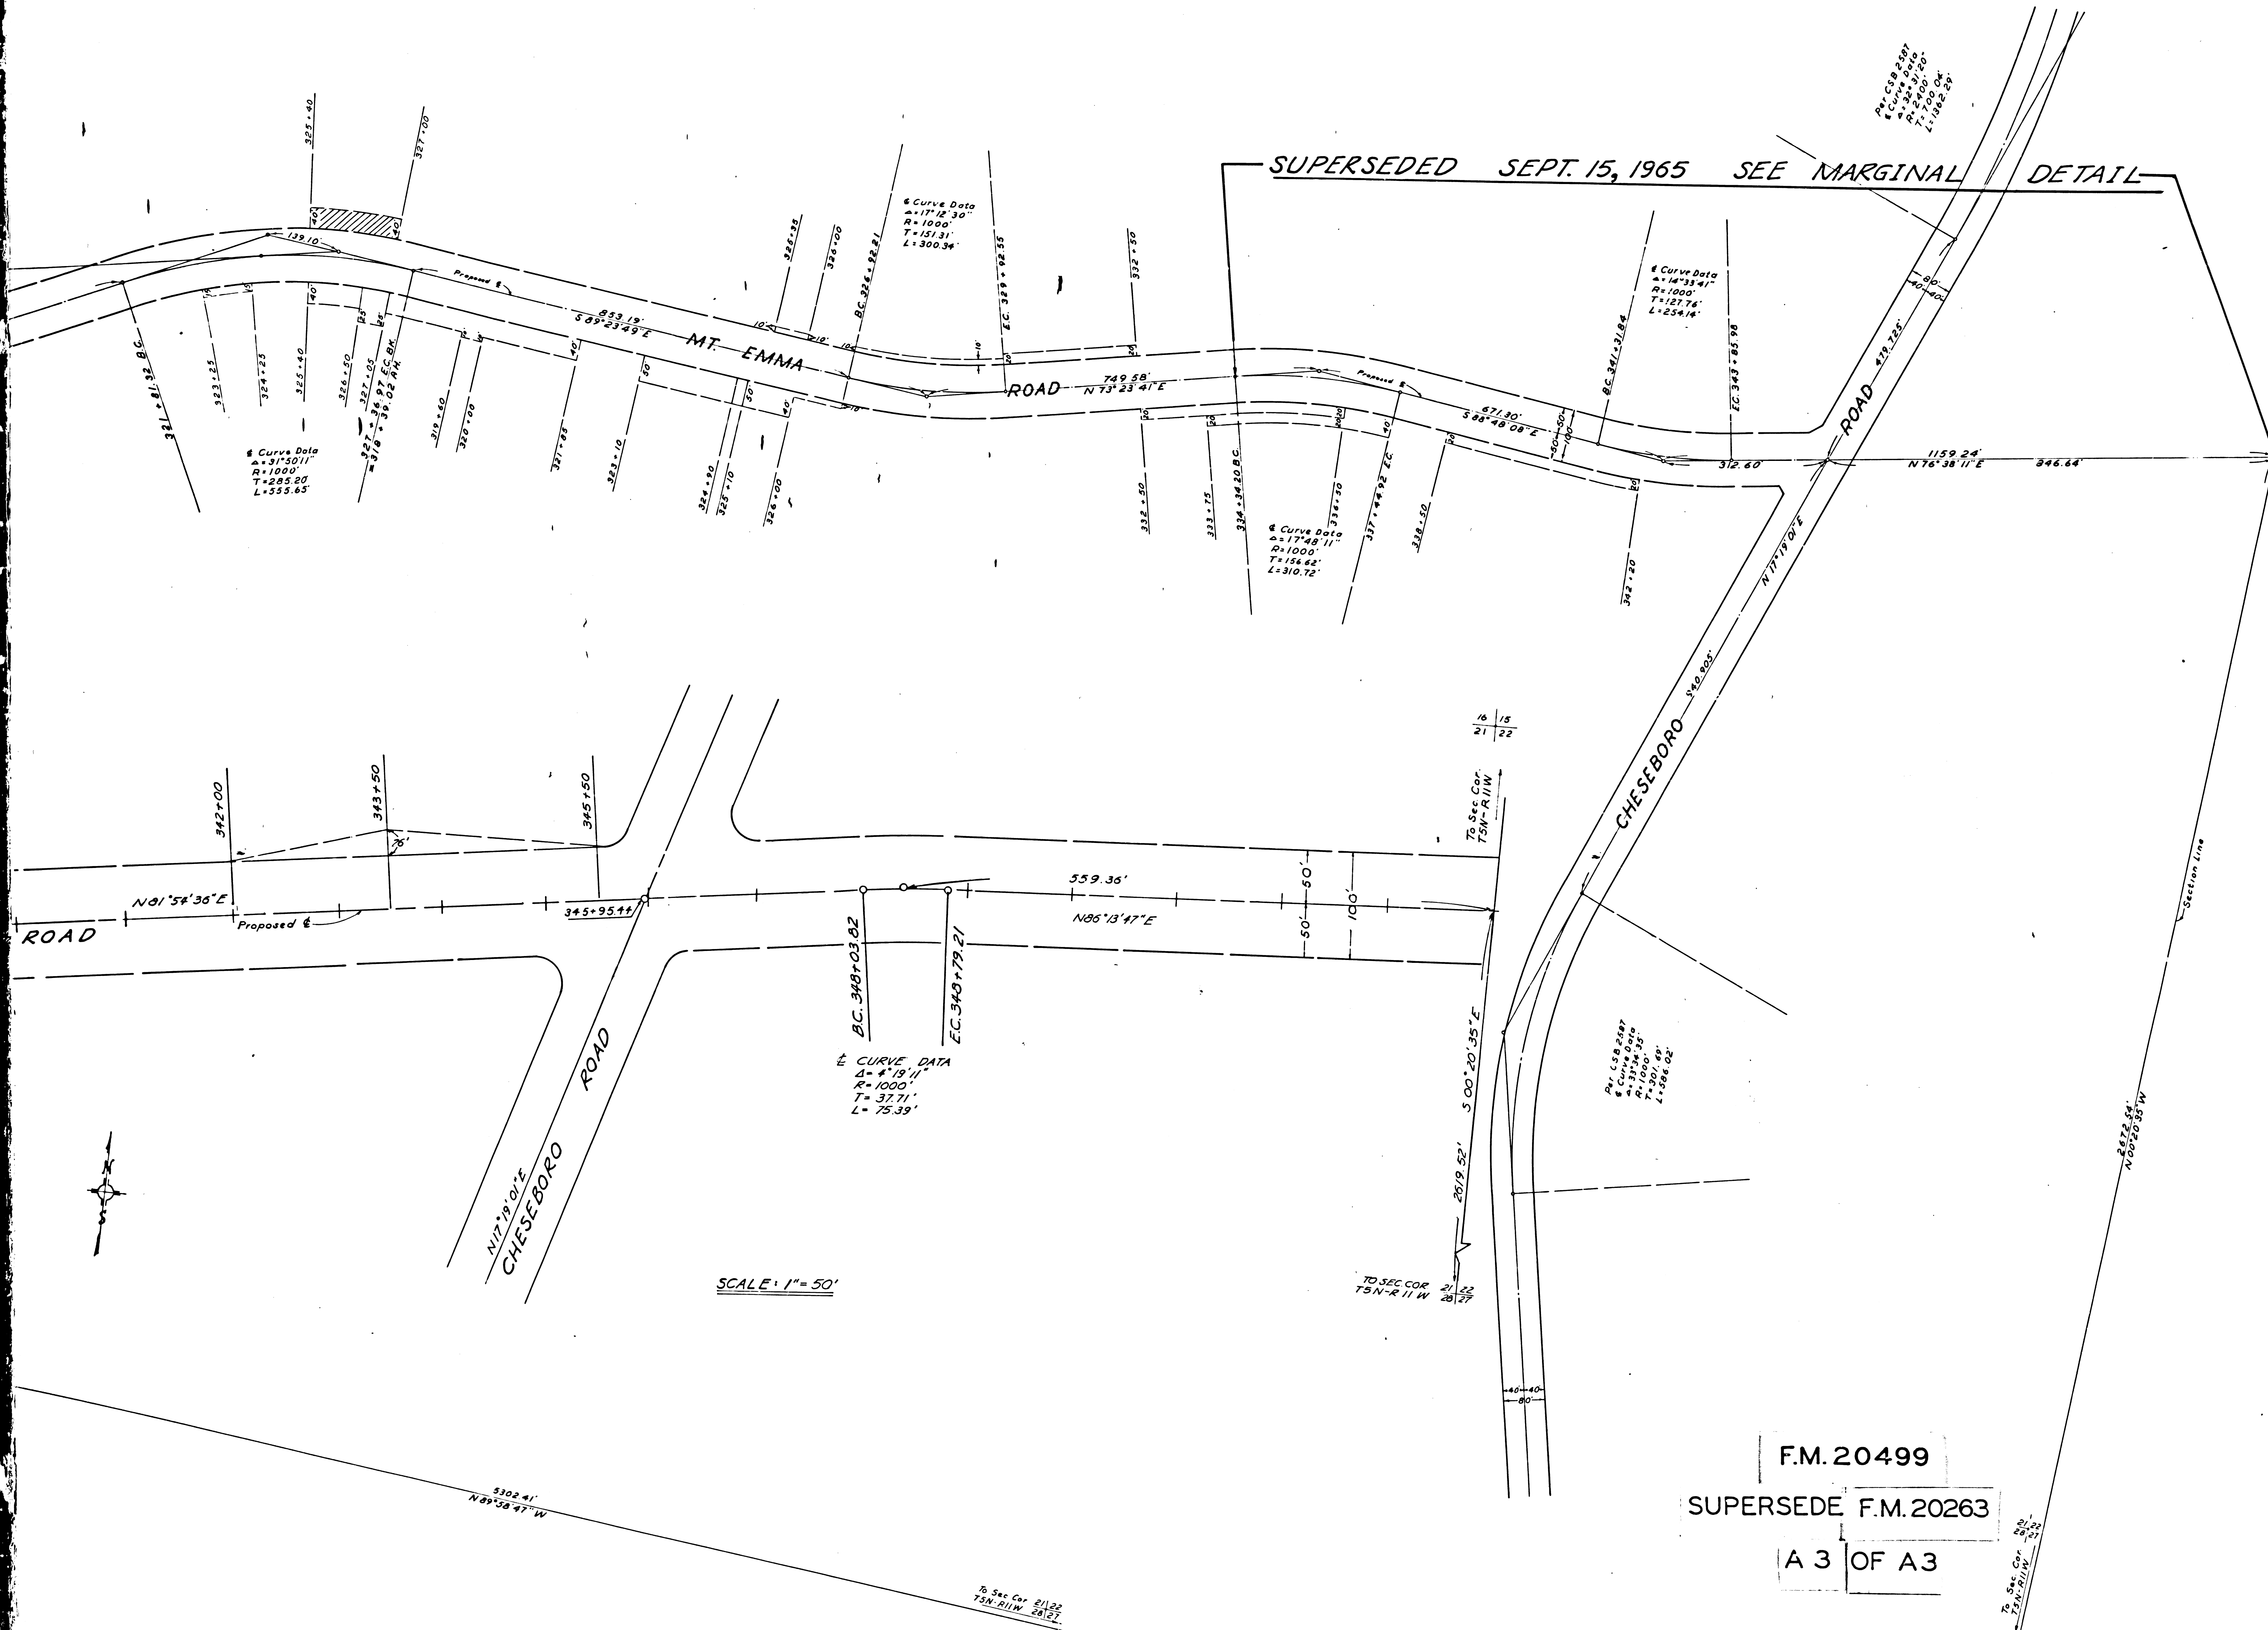

SCALE 1" = 50'

F.M. 20499
 SUPERSEDE F.M. 20263
 A 3 OF A3

COLOR LEGEND
 Areas to be acquired



- Right of Way
- Slope Easement
- Drainage Easement
- Temporary Slope Easement

MT. EMMA ROAD
 FROM ANGELES FOREST HWY.
 TO CHESERO ROAD

LOS ANGELES COUNTY ROAD DEPT.
 FIELD ENGINEERING DIVISION

DRAWN BY Beaman	DATE 1-69	CHECKED BY W. Brush	DATE 1/64
APPROVED BY [Signature]	DATE 1-27-64	APPROVED BY [Signature]	DATE 1-27-64

SCALE 1" = 100'

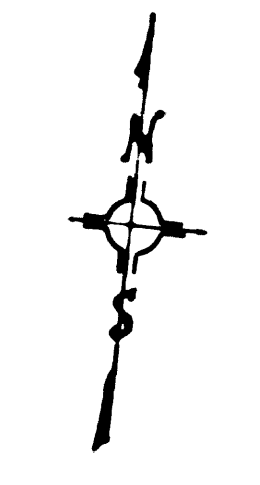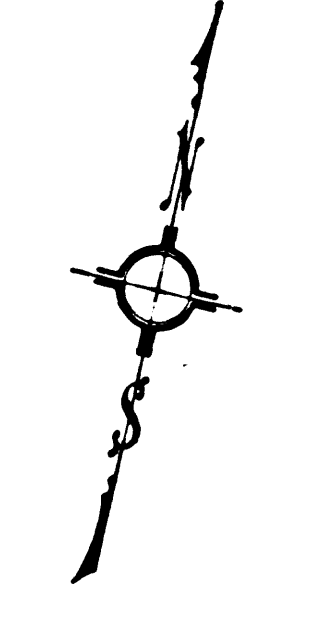

To Sec Cor
 T3N-R11W
 2812'

To Sec Cor
 T3N-R11W
 2812'