


SHEET	COUNTY	NO. IN PROJECT	TOTAL PROJECT	SHEET NO.	TOTAL SHEETS
7	LA	605	16.3 - 16.9	1	5

STATE OF CALIFORNIA
HIGHWAY TRANSPORTATION AGENCY
DEPARTMENT OF PUBLIC WORKS
DIVISION OF HIGHWAYS
MONUMENTATION MAP
No. MF-1966 - 1

R.E. Deffenbacher
Deputy District Engineer

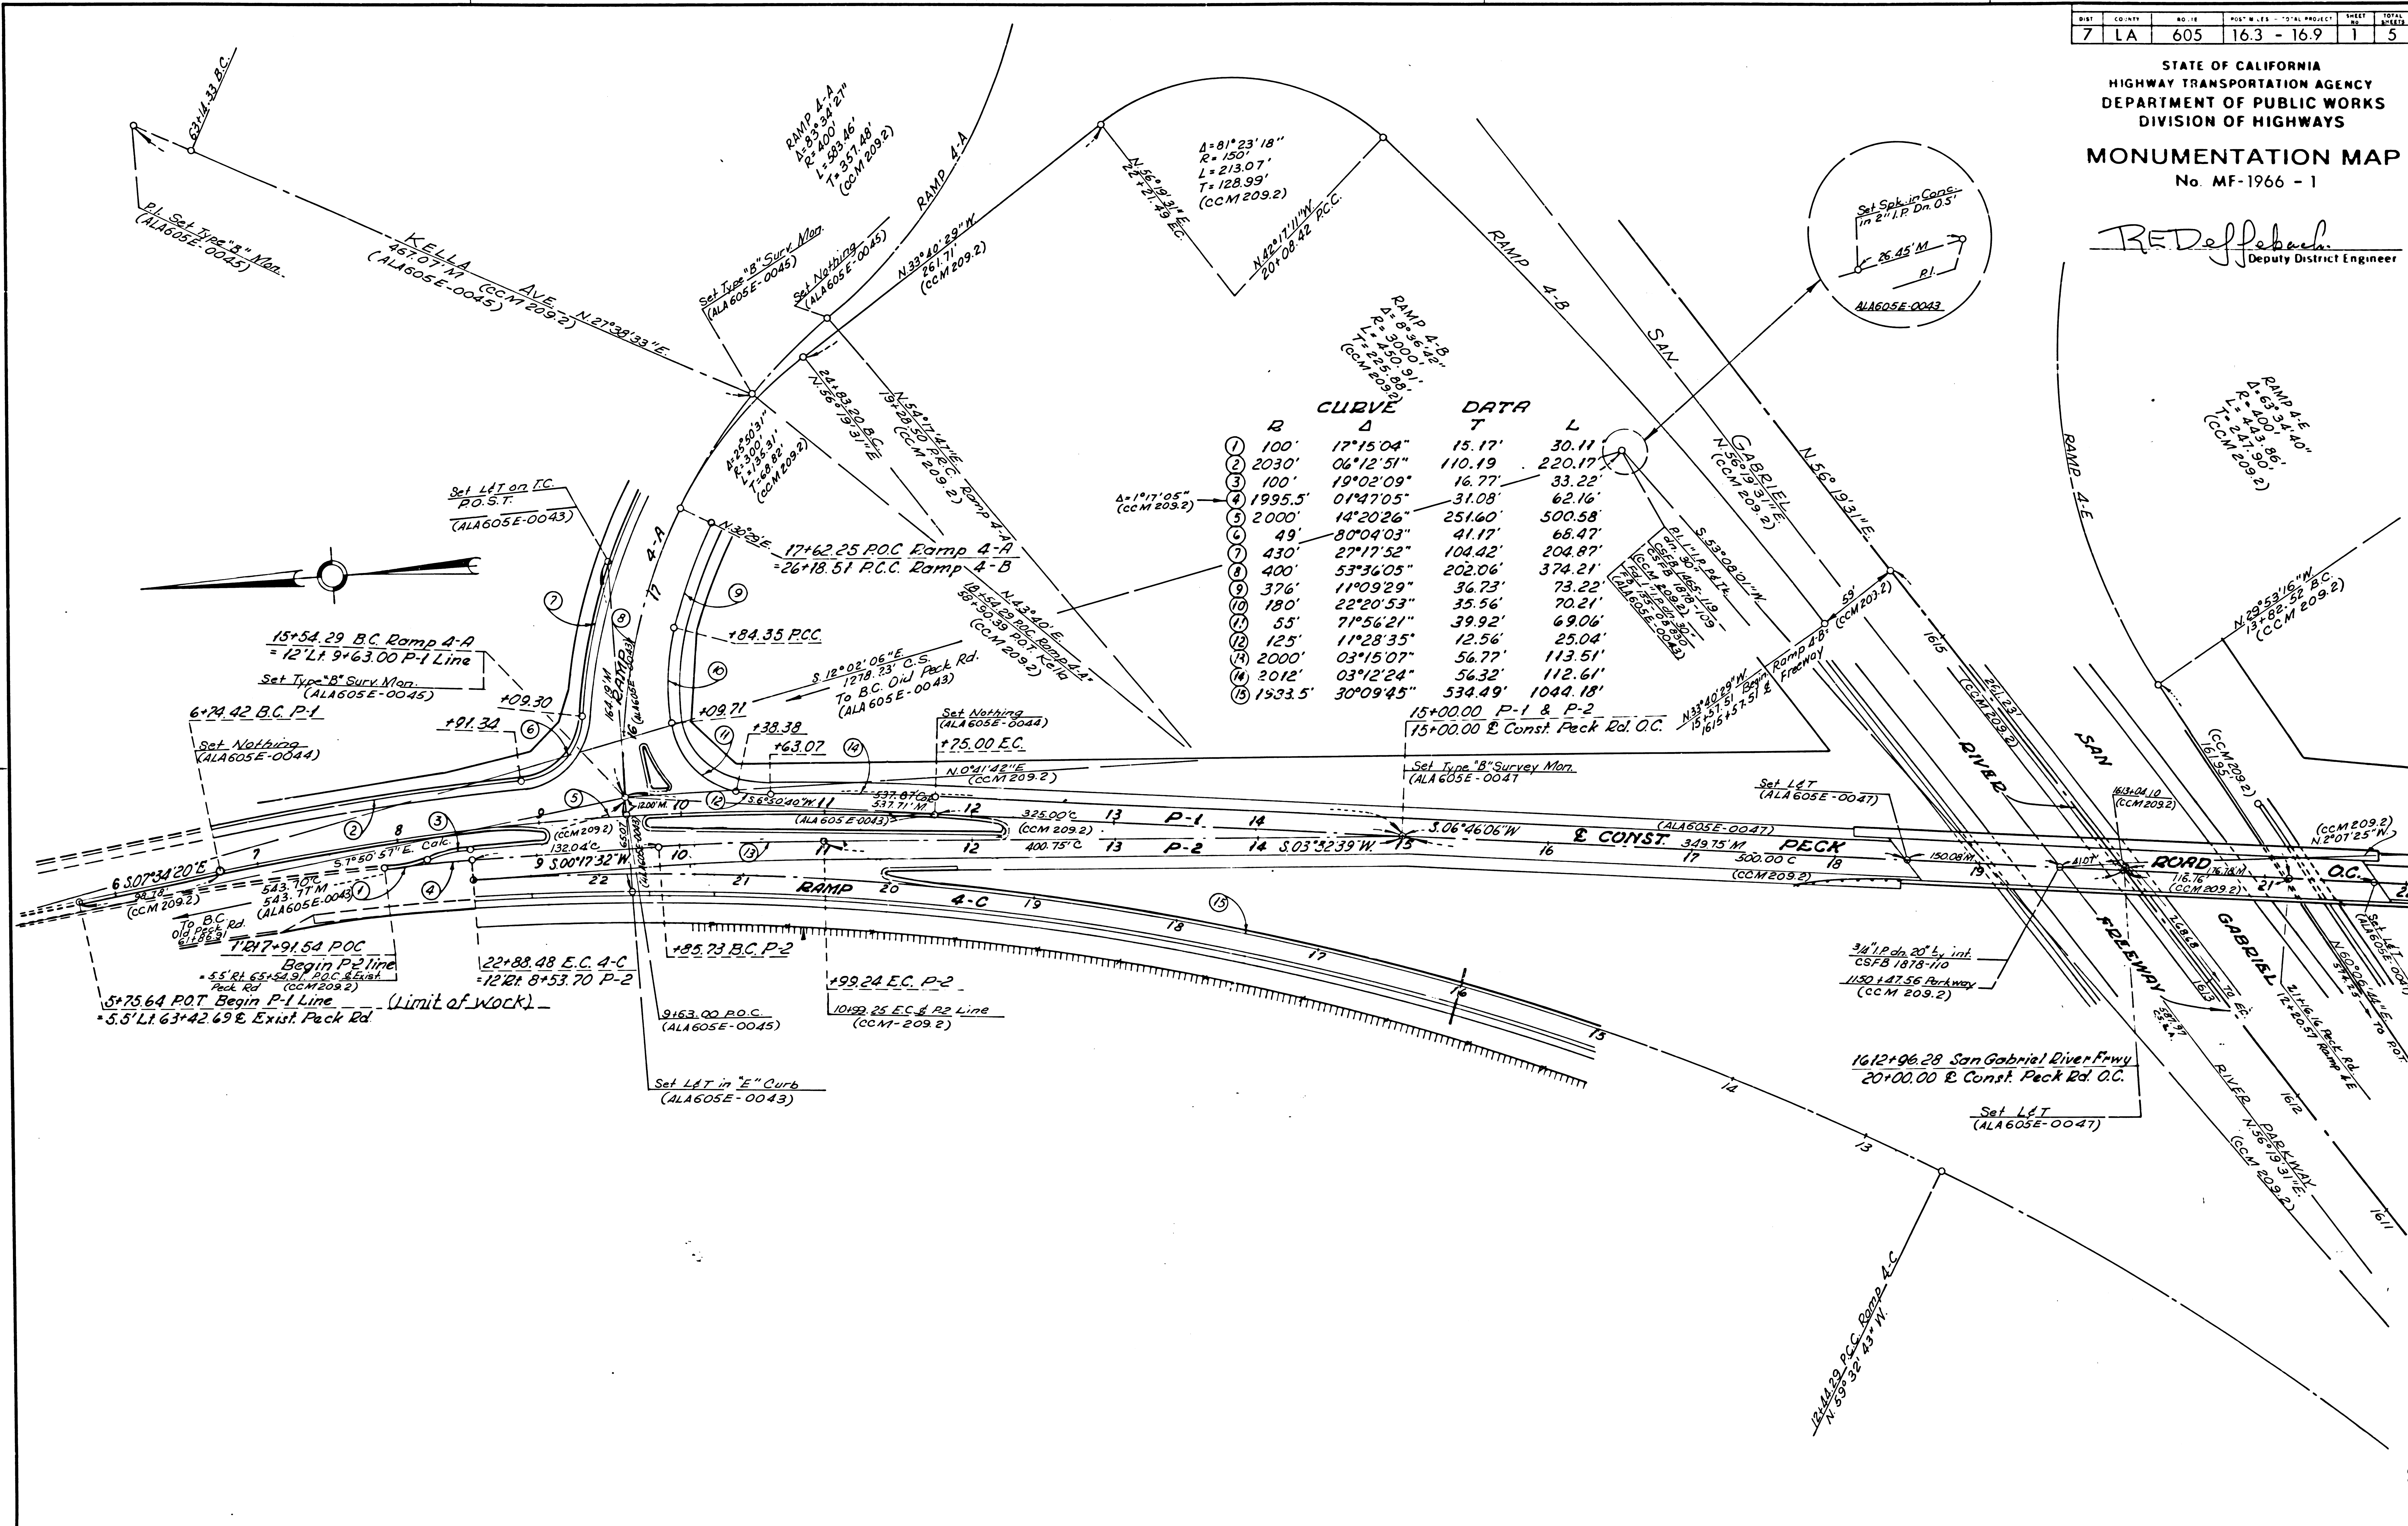

CURVE DATA

R	Δ	T	L	
①	100'	17°15'04"	15.17'	30.11'
②	2030'	06°12'51"	110.19'	220.17'
③	100'	19°02'09"	16.77'	33.22'
④	1995.5'	01°47'05"	31.08'	62.16'
⑤	2000'	14°20'26"	251.60'	500.58'
⑥	49'	80°04'03"	41.17'	68.47'
⑦	430'	27°17'52"	104.42'	204.87'
⑧	400'	53°34'05"	202.06'	374.21'
⑨	376'	11°09'29"	36.73'	73.22'
⑩	180'	22°20'53"	35.56'	70.21'
⑪	55'	71°56'21"	39.92'	69.06'
⑫	125'	11°28'35"	12.56'	25.04'
⑬	2000'	03°15'07"	56.77'	113.51'
⑭	2012'	03°12'24"	56.32'	112.61'
⑮	1933.5'	30°09'45"	534.49'	1044.18'

147-19


DIST.	COUNTY	SECTION	POST-MILES - TOTAL PROJECT	SHEET NO.	TOTAL SHEETS
7	LA	605	16.3 - 16.9	3	5

STATE OF CALIFORNIA
HIGHWAY TRANSPORTATION AGENCY
DEPARTMENT OF PUBLIC WORKS
DIVISION OF HIGHWAYS
MONUMENTATION MAP
No. MF-1966-3

R. D. Jellebach
Deputy District Engineer

CURVE DATA


	R	Δ	T	L
①	1488'	19°51'06"	260.39'	515.56'
②	388'	53°17'14"	194.67'	340.85'
③	43'	92°11'59"	44.68'	69.20'
④	43'	92°11'58"	44.68'	69.19'
⑤	1,512'	59°10'00"	858.35'	1561.37'
⑥	1,012'	14°00'00"	124.26'	247.28'

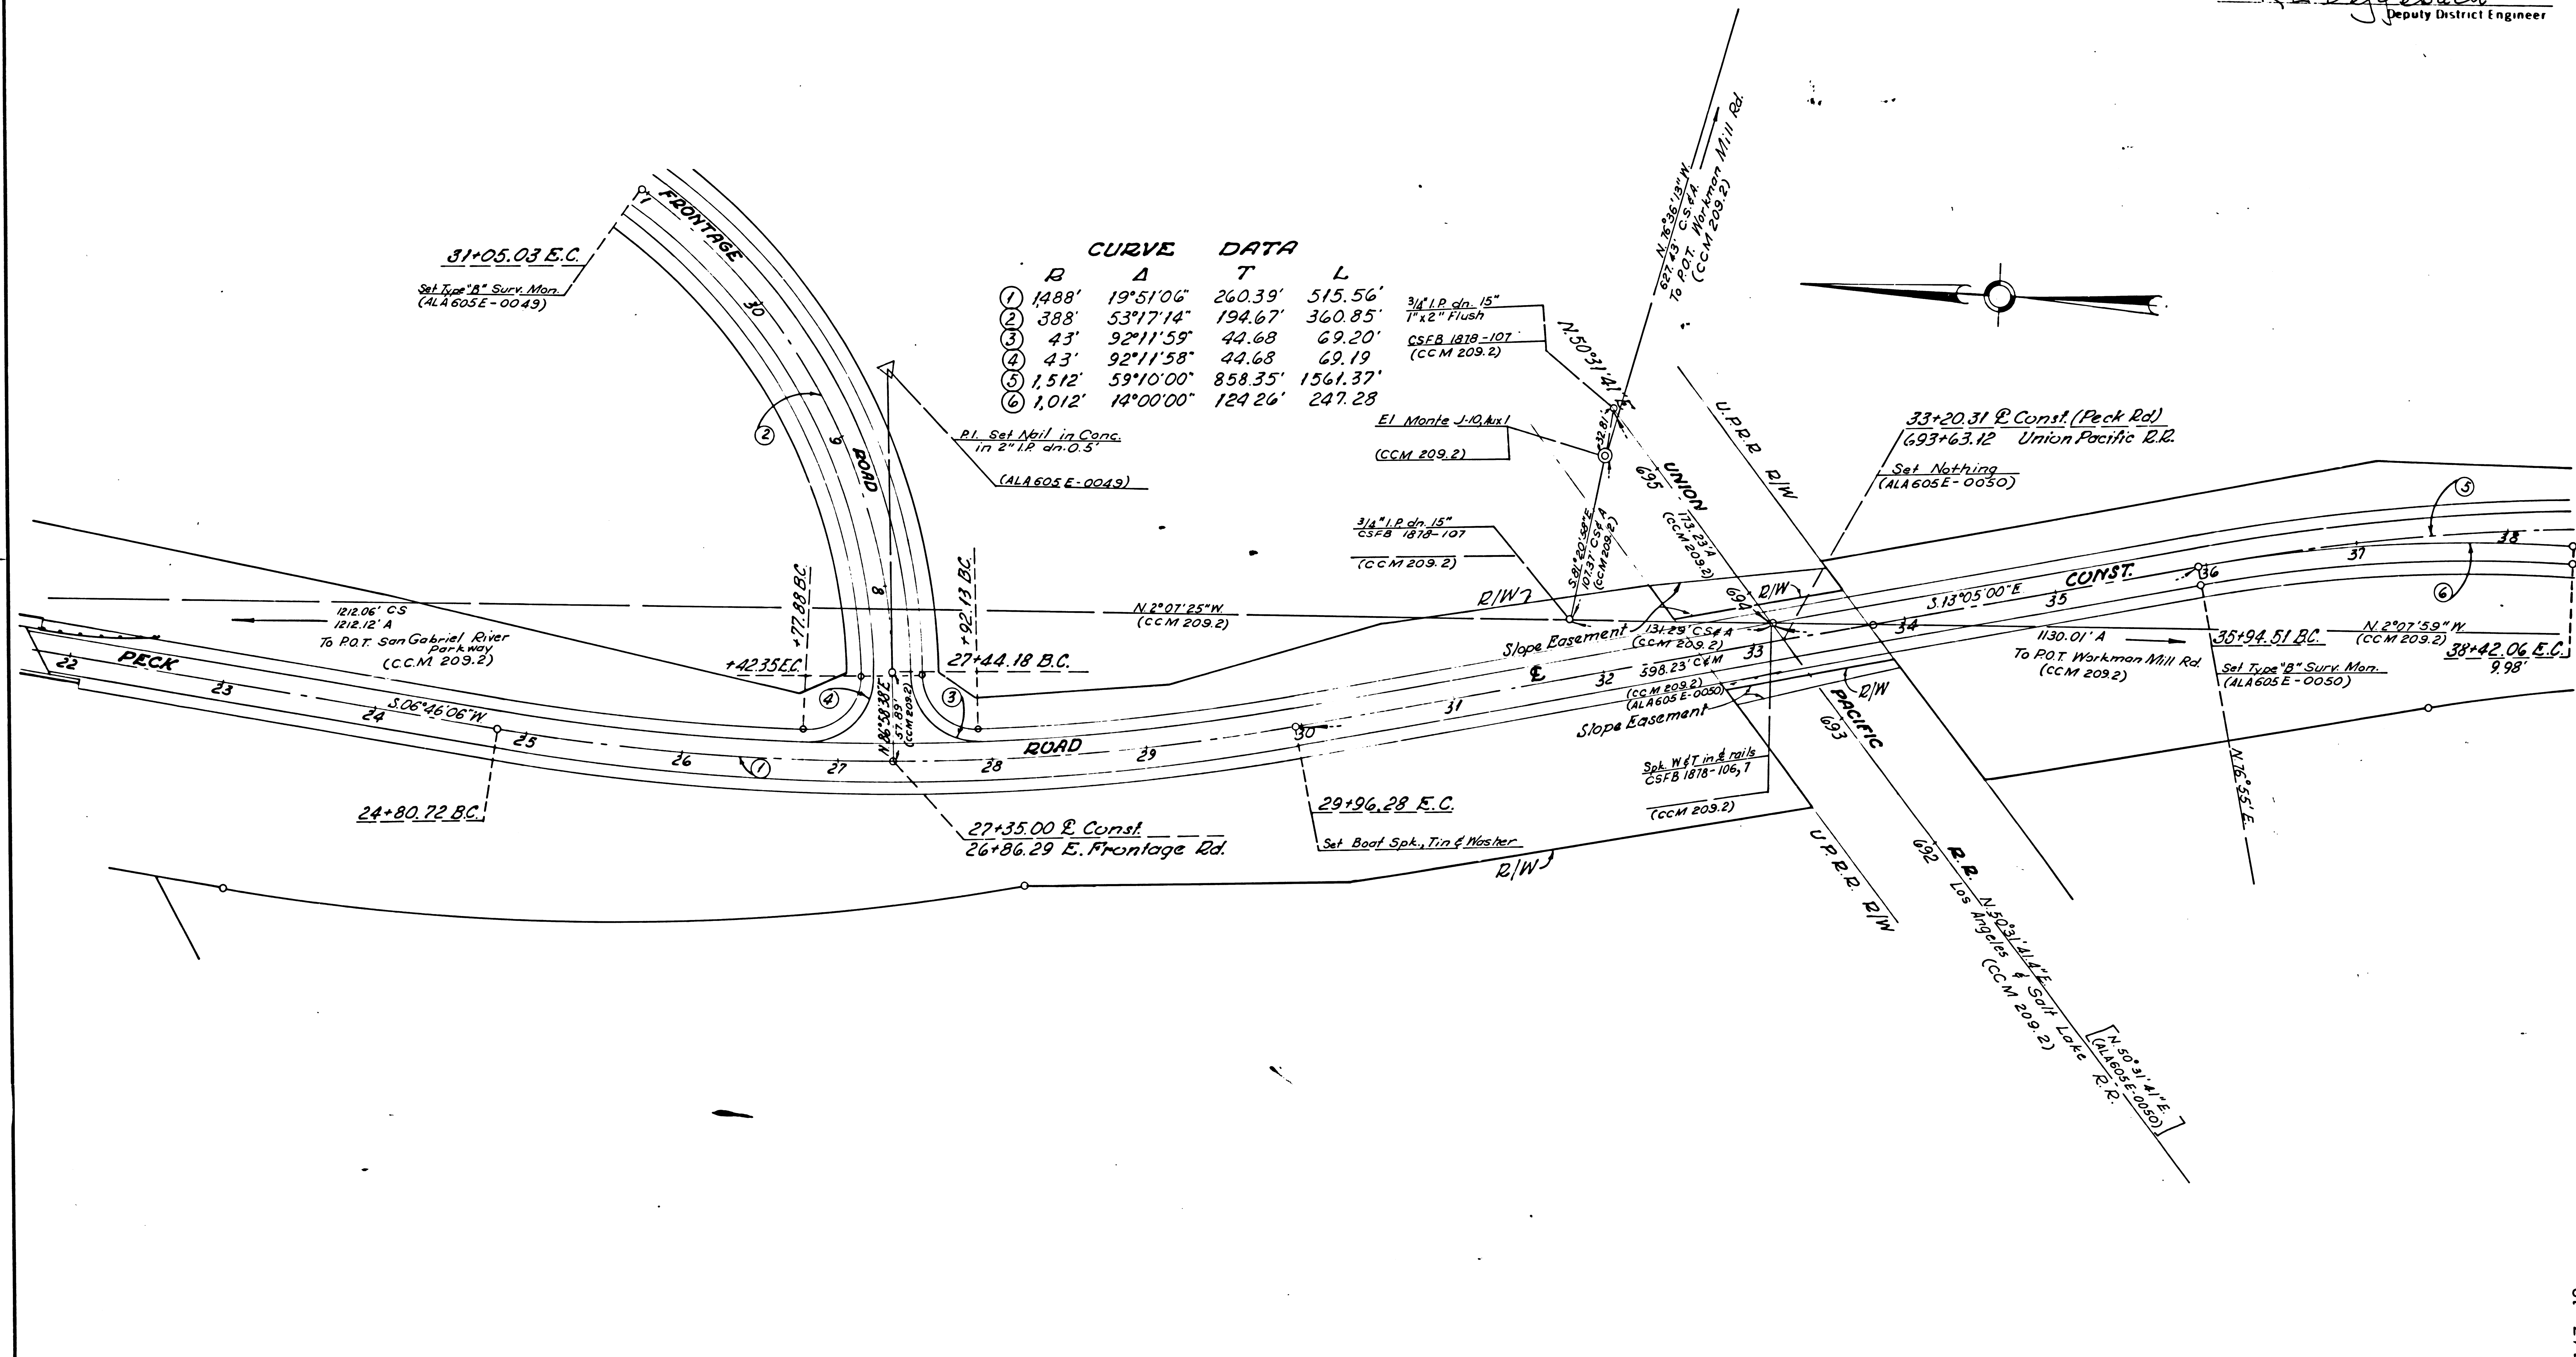

DIST	COUNTY	NO. J.E.	POST MILES - TOTAL PROJECT	SHEET NO.	TOTAL SHEETS
7	LA	605	16.3 - 16.9	4	5

STATE OF CALIFORNIA
HIGHWAY TRANSPORTATION AGENCY
DEPARTMENT OF PUBLIC WORKS
DIVISION OF HIGHWAYS
MONUMENTATION MAP
No. MF-1966 - 4

RED Delfabbach
Deputy District Engineer

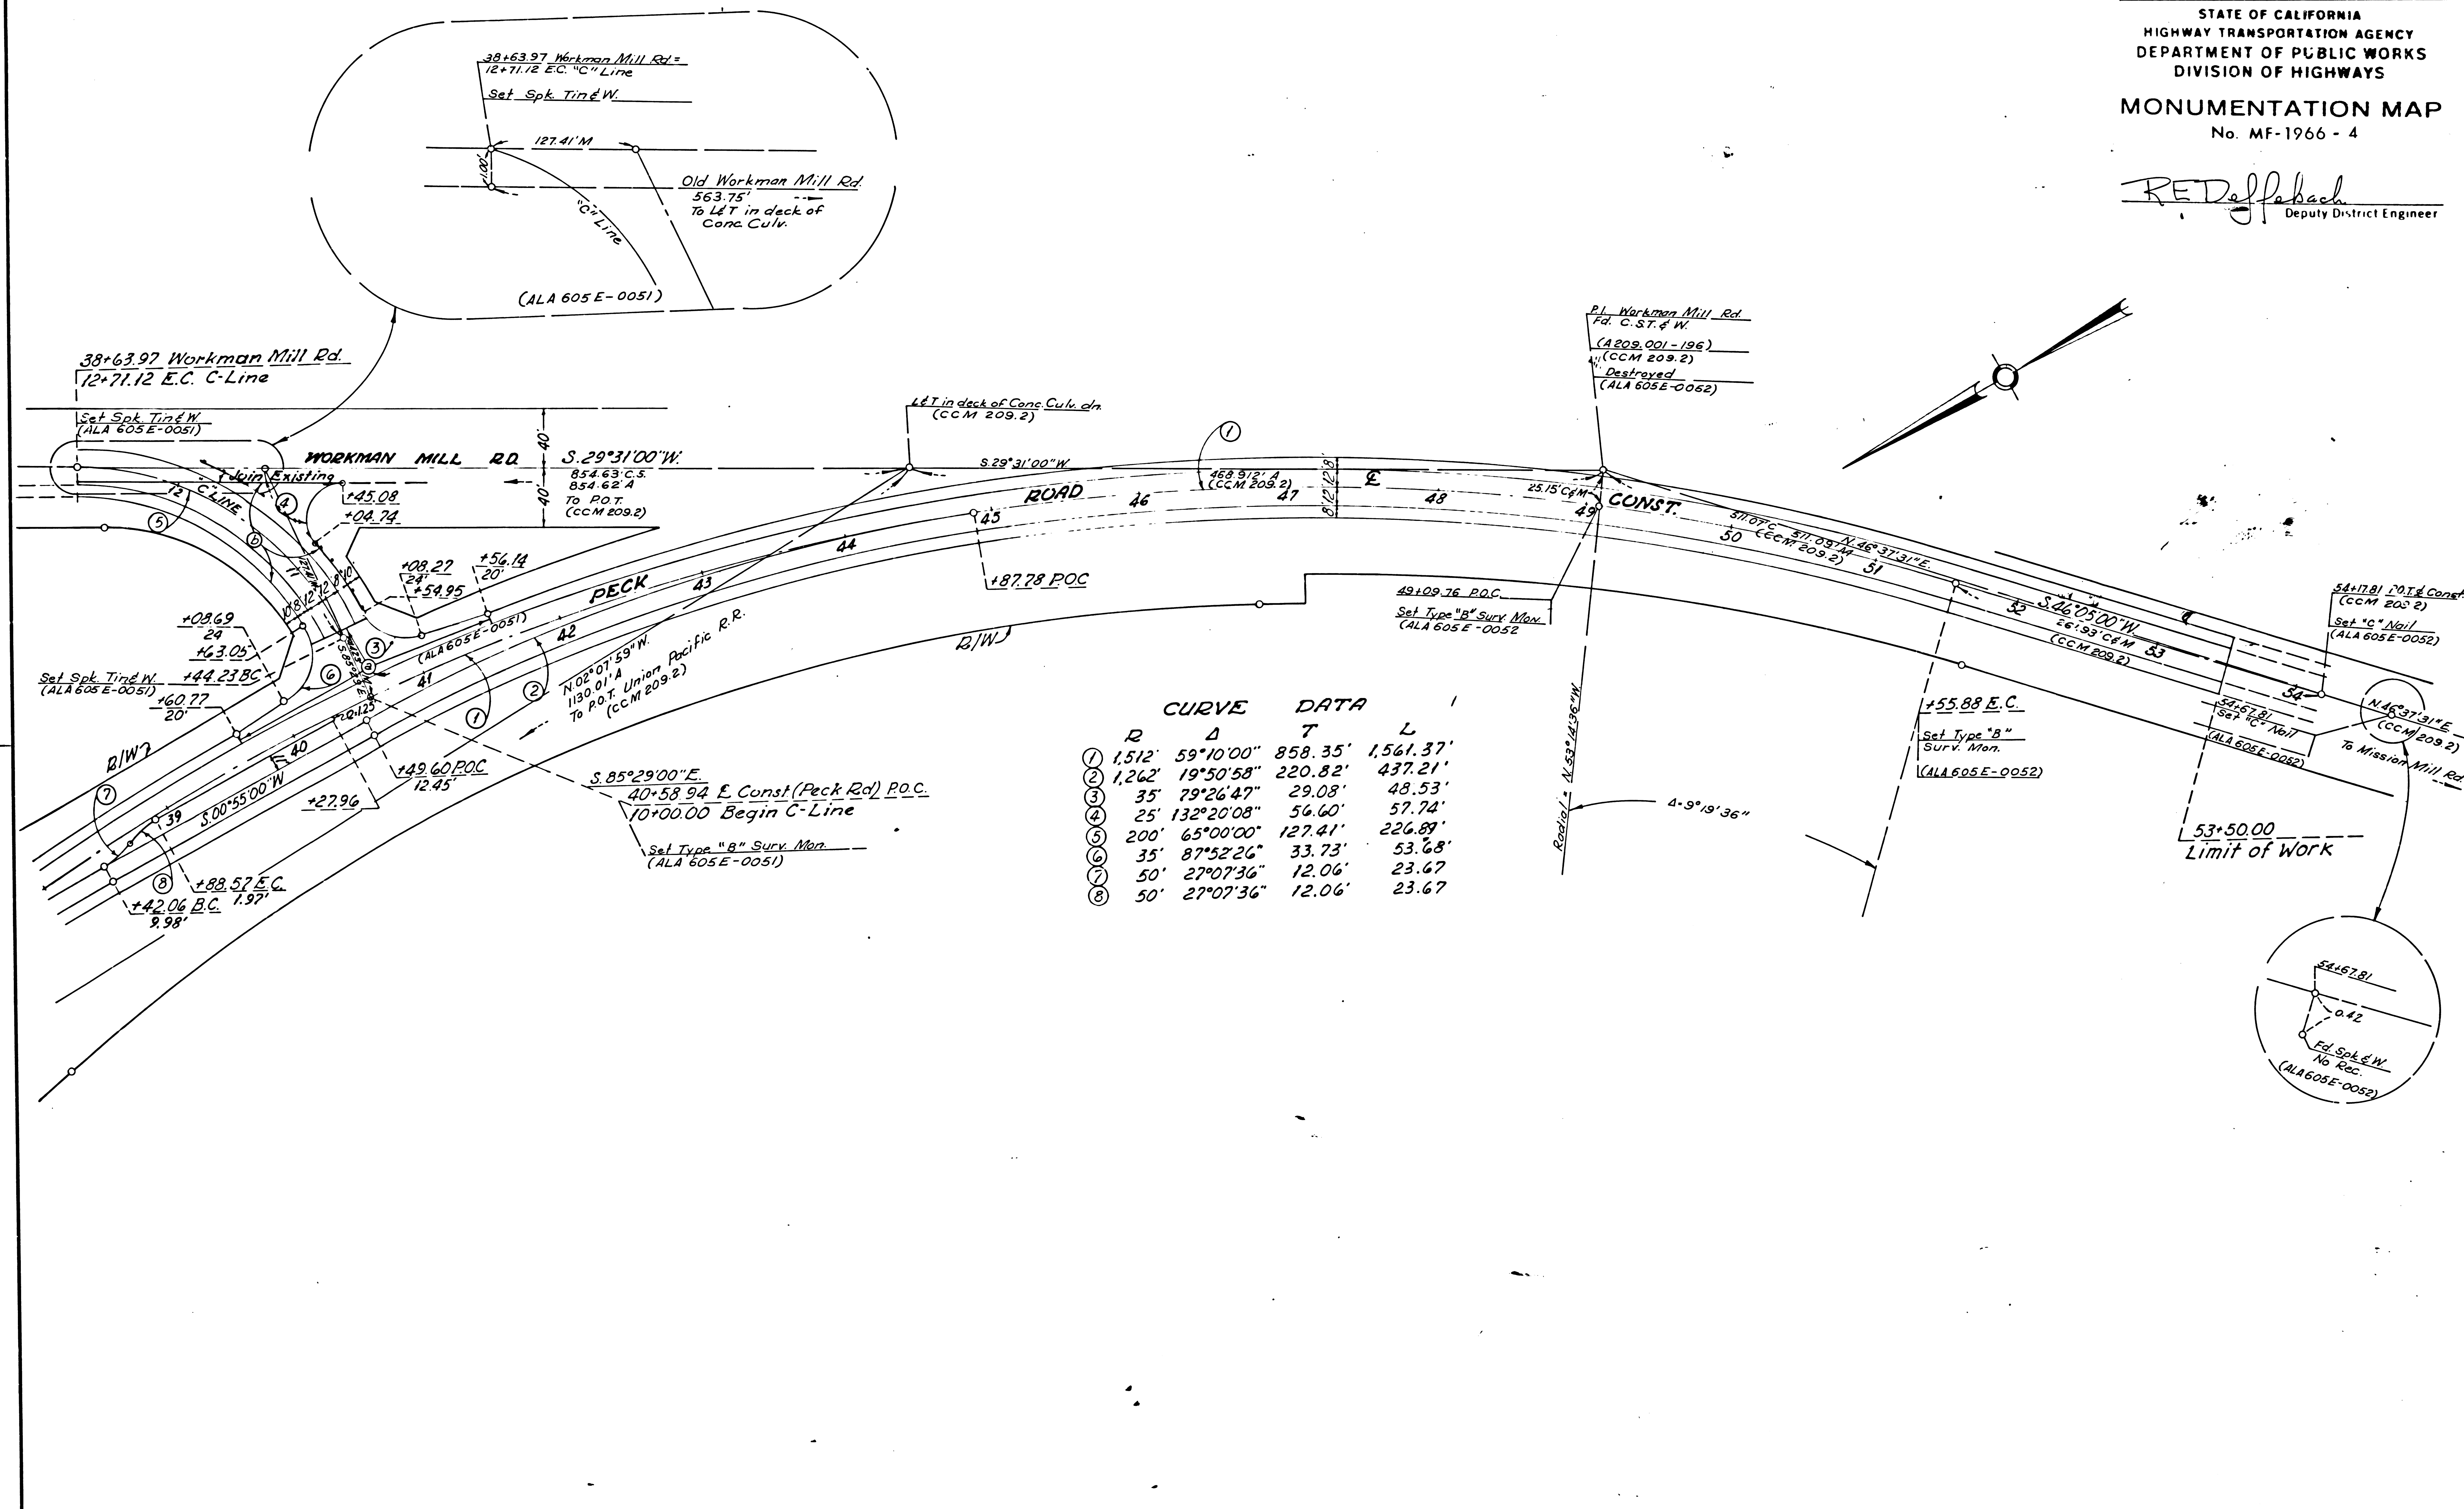

CURVE DATA

	R	Δ	T	L
①	1,512'	59°10'00"	858.35'	1,561.37'
②	1,262'	19°50'58"	220.82'	437.21'
③	35'	79°26'47"	29.08'	48.53'
④	25'	132°20'08"	56.60'	57.74'
⑤	200'	65°00'00"	127.41'	226.89'
⑥	35'	87°52'26"	33.73'	53.68'
⑦	50'	27°07'36"	12.06'	23.67'
⑧	50'	27°07'36"	12.06'	23.67'

7	LA	605	16.3 - 16.9	5	5
---	----	-----	-------------	---	---

STATE OF CALIFORNIA
HIGHWAY TRANSPORTATION AGENCY
DEPARTMENT OF PUBLIC WORKS
DIVISION OF HIGHWAYS

MONUMENTATION MAP
No. MF-1966-5

J.R. Deffenbach
Deputy District Engineer

CURVE DATA

Curve No.	R	Δ	T	L
1	425'	40°57'59"	158.76'	303.87'
2	400'	83°34'27"	357.48'	583.46'
3	376'	42°36'28"	146.63'	279.61'
4	424'	05°22'17"	19.89'	39.75'
5				
6	300'	16°21'43"	43.13'	85.67'
7				
8	400'	53°36'05"	202.04'	374.21'
9	276'	23°27'41"	57.31'	113.02'
10	300'	25°50'31"	68.82'	135.31'
11	150'	81°23'18"	128.99'	213.07'
12	137'	79°00'24"	112.95'	188.91'
13	400'	05°14'44"	18.32'	36.62'
14	2983'	08°07'42"	212.30'	423.90'
15	3,000'	08°36'42"	225.88'	450.91'
16	200'	105°52'47"	264.83'	369.59'
17	3,000'	06°45'20"	177.07'	353.72'
18	376'	11°09'29"	36.73'	73.22'

