

# CITY OF LOS ANGELES


7	LA	170	13-15	1	10
---	----	-----	-------	---	----

STATE OF CALIFORNIA  
HIGHWAY TRANSPORTATION AGENCY  
DEPARTMENT OF PUBLIC WORKS  
DIVISION OF HIGHWAYS

## MONUMENTATION MAP

No. MF-1384-1

*C. H. ...*  
Deputy District Engineer

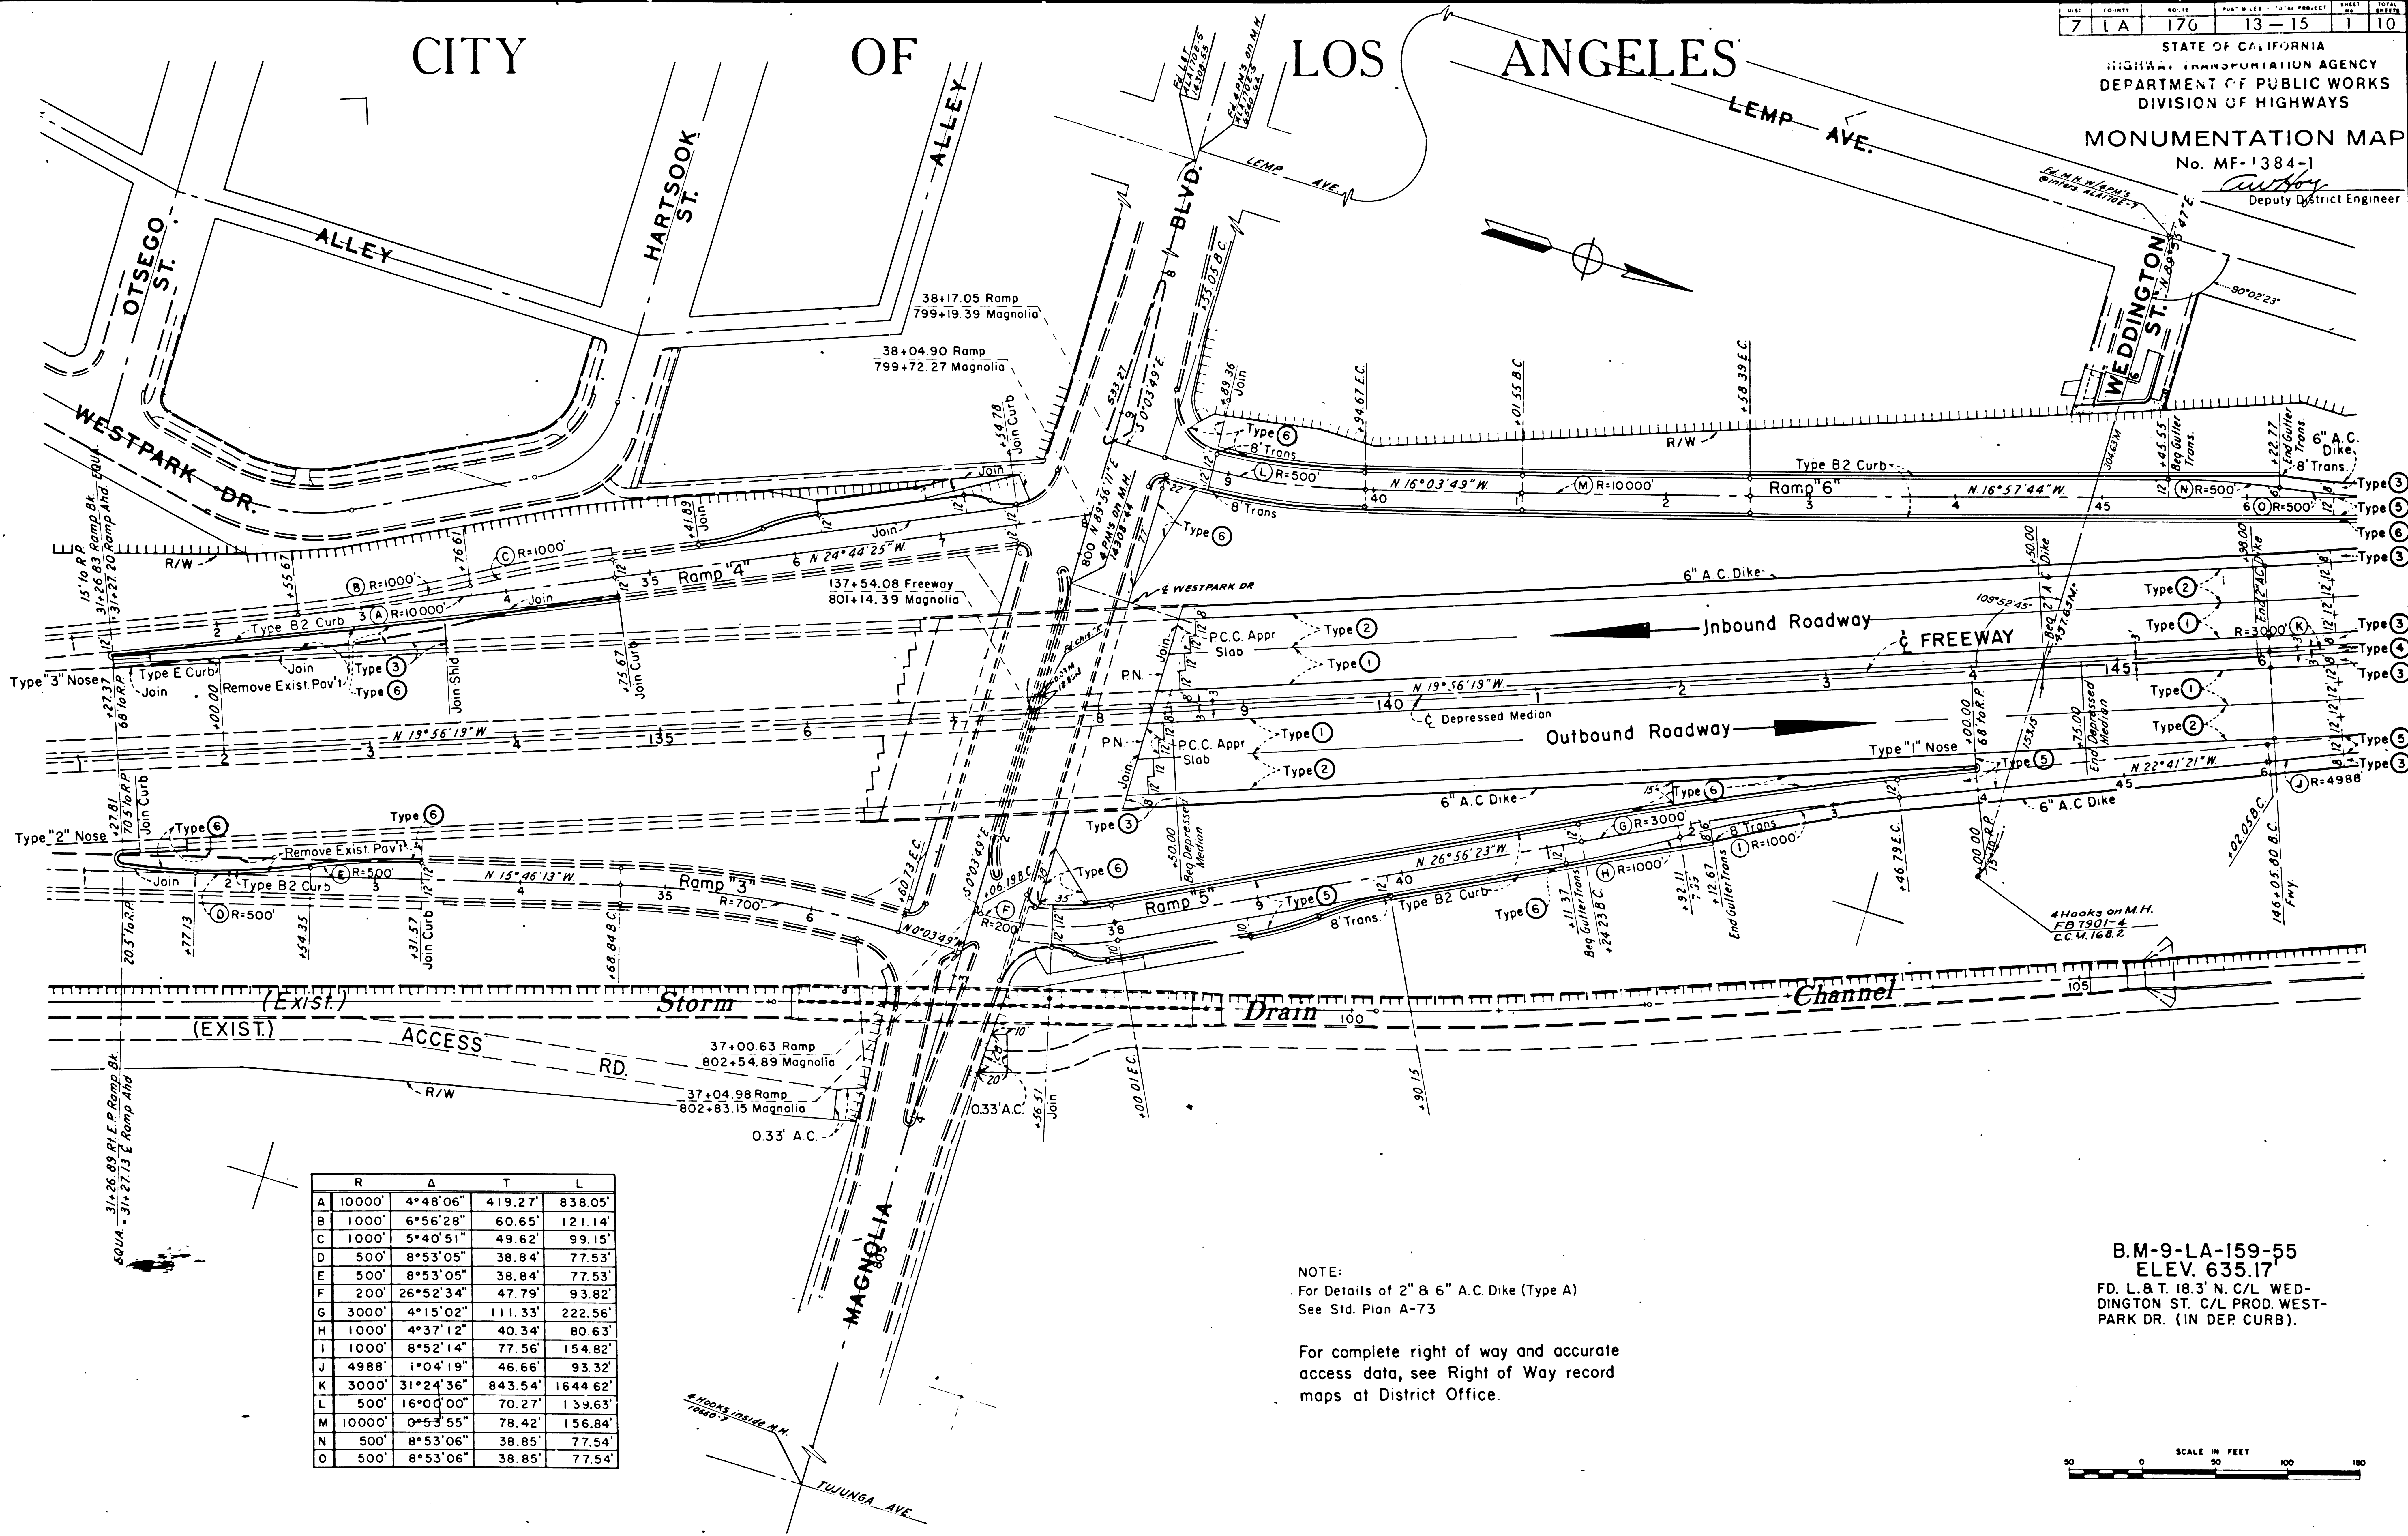


	R	Δ	T	L
A	10000'	4°48'06"	419.27'	838.05'
B	1000'	6°56'28"	60.65'	121.14'
C	1000'	5°40'51"	49.62'	99.15'
D	500'	8°53'05"	38.84'	77.53'
E	500'	8°53'05"	38.84'	77.53'
F	200'	26°52'34"	47.79'	93.82'
G	3000'	4°15'02"	111.33'	222.56'
H	1000'	4°37'12"	40.34'	80.63'
I	1000'	8°52'14"	77.56'	154.82'
J	4988'	1°04'19"	46.66'	93.32'
K	3000'	31°24'36"	843.54'	1644.62'
L	500'	16°00'00"	70.27'	139.63'
M	10000'	0°53'55"	78.42'	156.84'
N	500'	8°53'06"	38.85'	77.54'
O	500'	8°53'06"	38.85'	77.54'

NOTE:  
For Details of 2" & 6" A.C. Dike (Type A)  
See Std. Plan A-73

For complete right of way and accurate  
access data, see Right of Way record  
maps at District Office.

B.M.-9-LA-159-55  
ELEV. 635.17'  
FD. L. & T. 18.3' N. C/L WEDDINGTON ST. C/L PROD. WEST-PARK DR. (IN DEP. CURB).

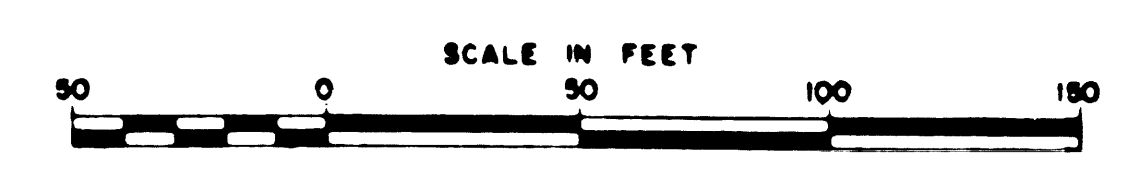


163-5

7	LA	170	13-15	2	10
---	----	-----	-------	---	----

STATE OF CALIFORNIA  
HIGHWAY TRANSPORTATION AGENCY  
DEPARTMENT OF PUBLIC WORKS  
DIVISION OF HIGHWAYS


MONUMENTATION MAP  
No. MF-1384-2

District Engineer  
Deputy District Engineer

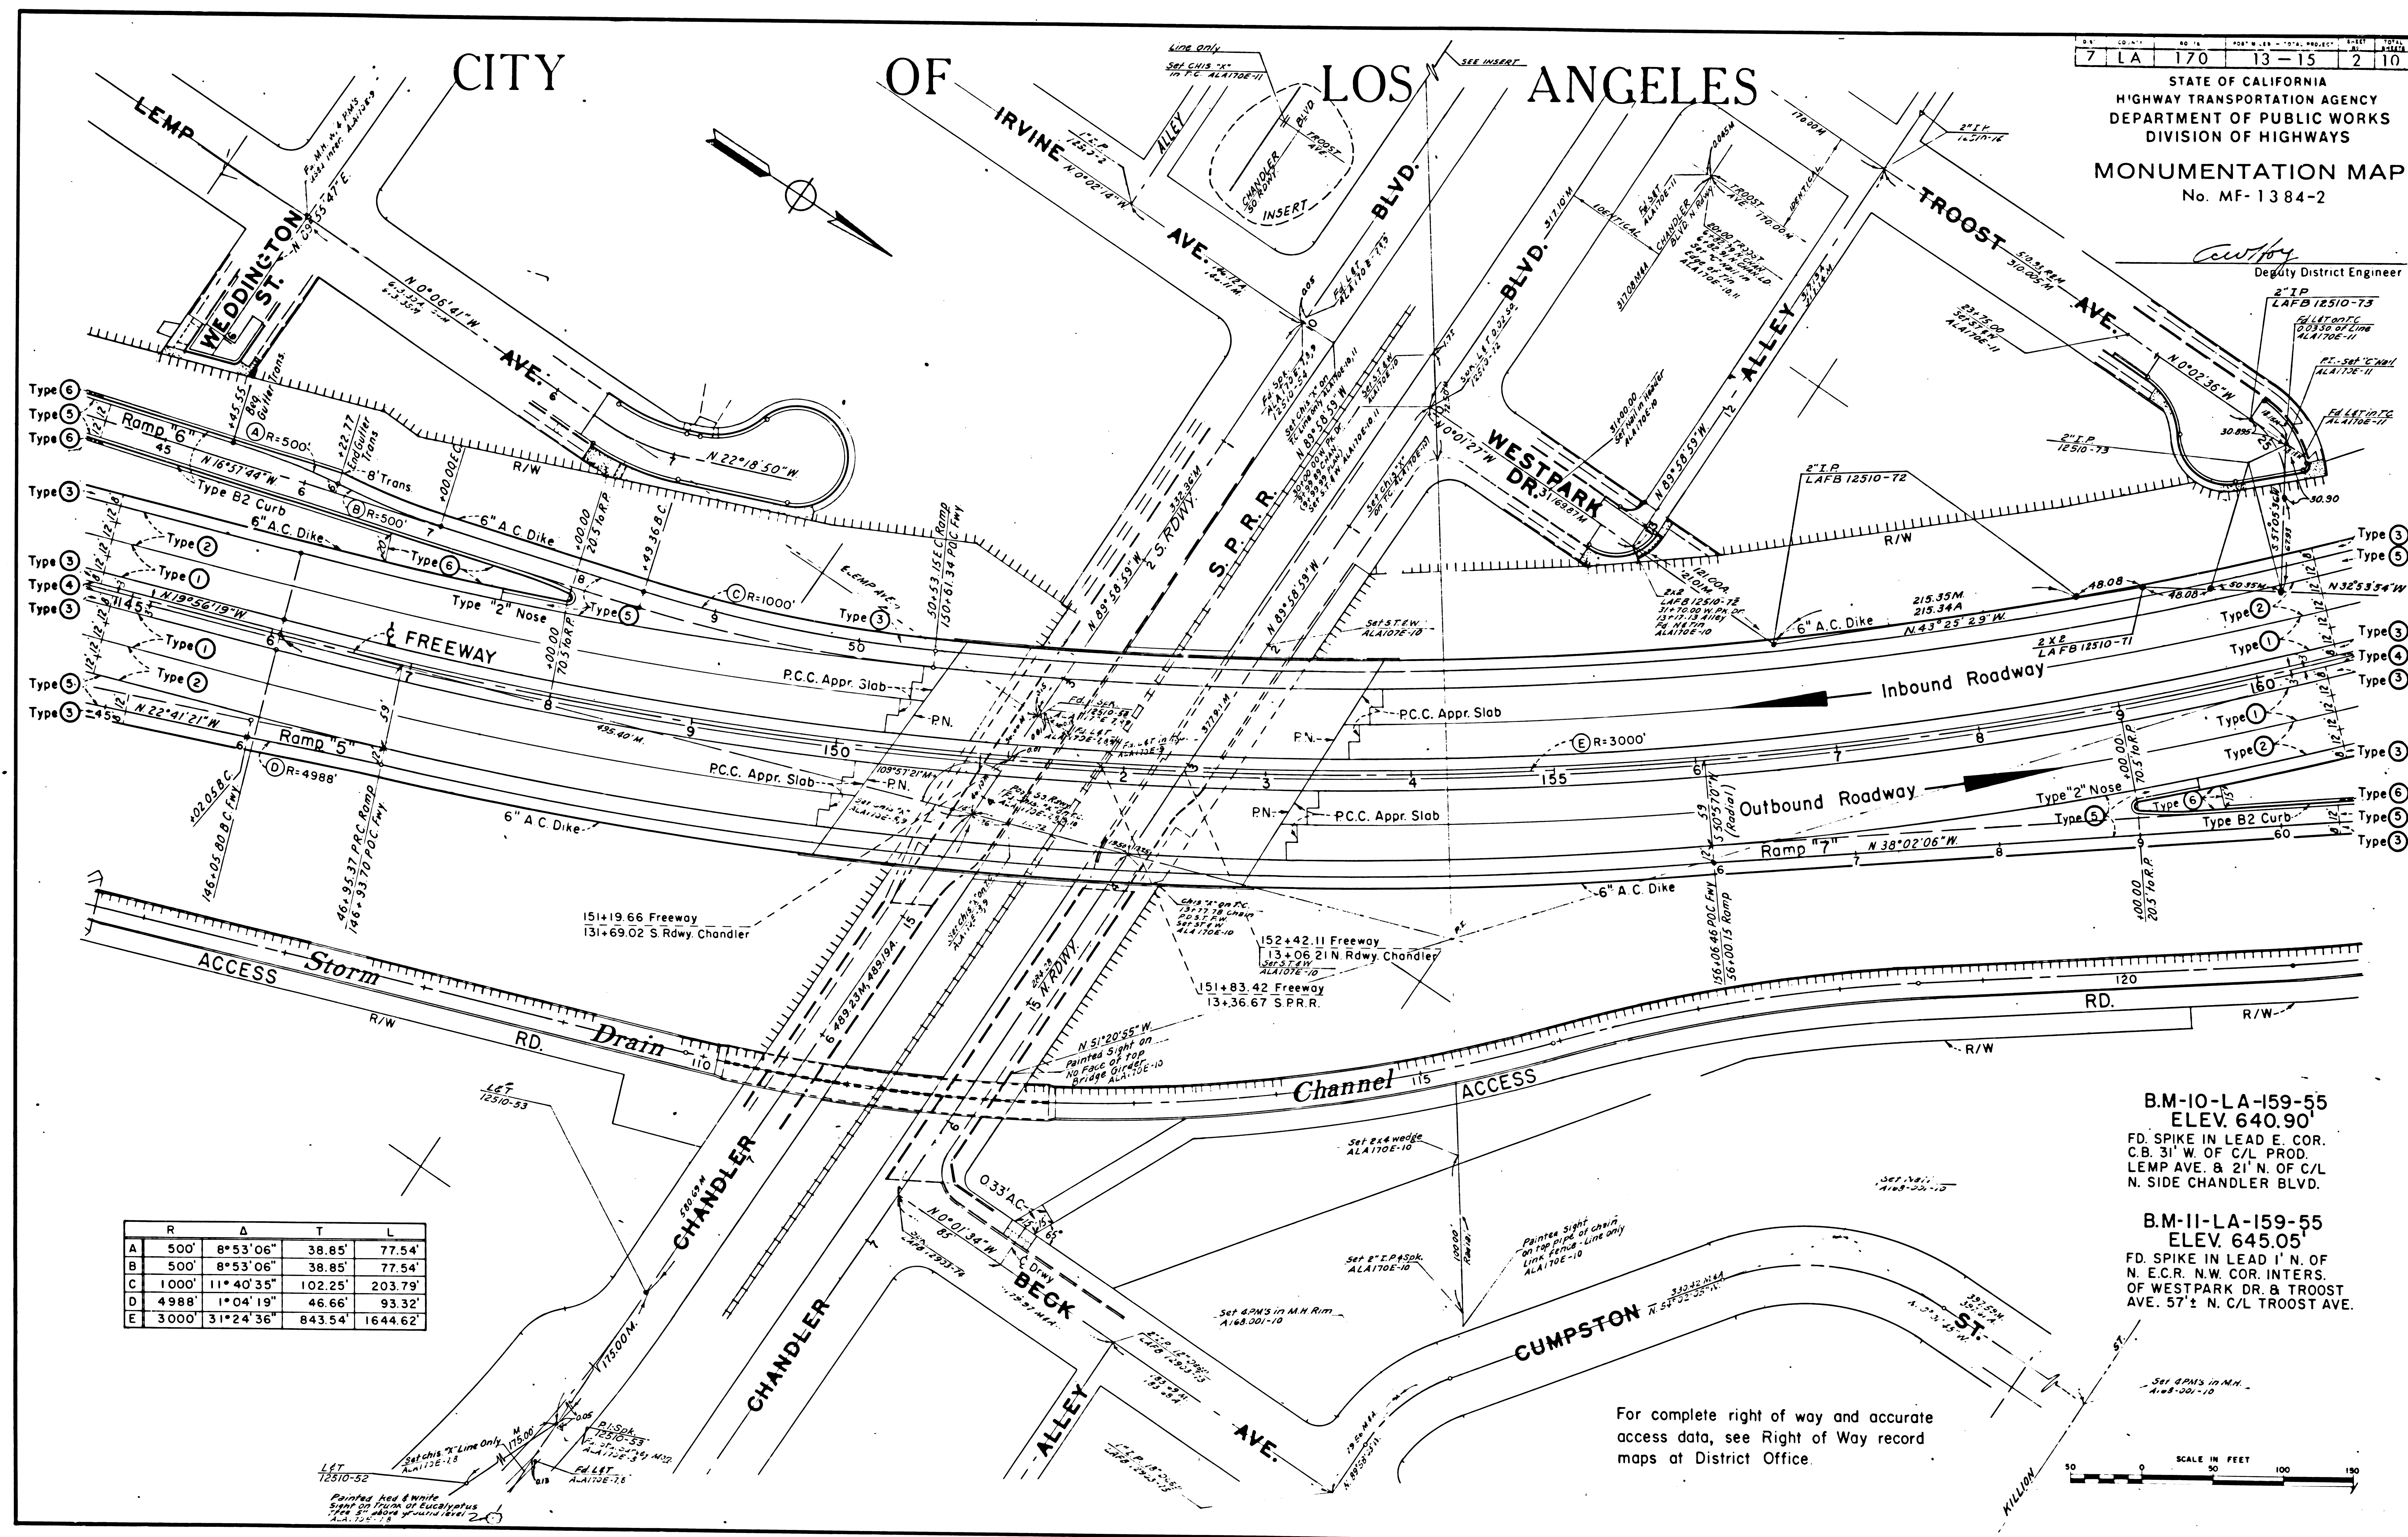

R	Δ	T	L	
A	500'	8°53'06"	38.85'	77.54'
B	500'	8°53'06"	38.85'	77.54'
C	1000'	11°40'35"	102.25'	203.79'
D	4988'	1°04'19"	46.66'	93.32'
E	3000'	31°24'36"	843.54'	1644.62'

For complete right of way and accurate access data, see Right of Way record maps at District Office.

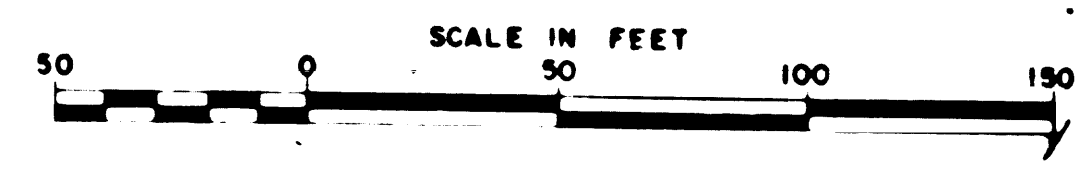


163-5

# CITY OF LOS ANGELES

7 LA 170 13-15 3 119

STATE OF CALIFORNIA  
HIGHWAY TRANSPORTATION AGENCY  
DEPARTMENT OF PUBLIC WORKS  
DIVISION OF HIGHWAYS  
**MONUMENTATION M/**  
No. MF-1384-3

*Authy*  
Deputy District Engineer

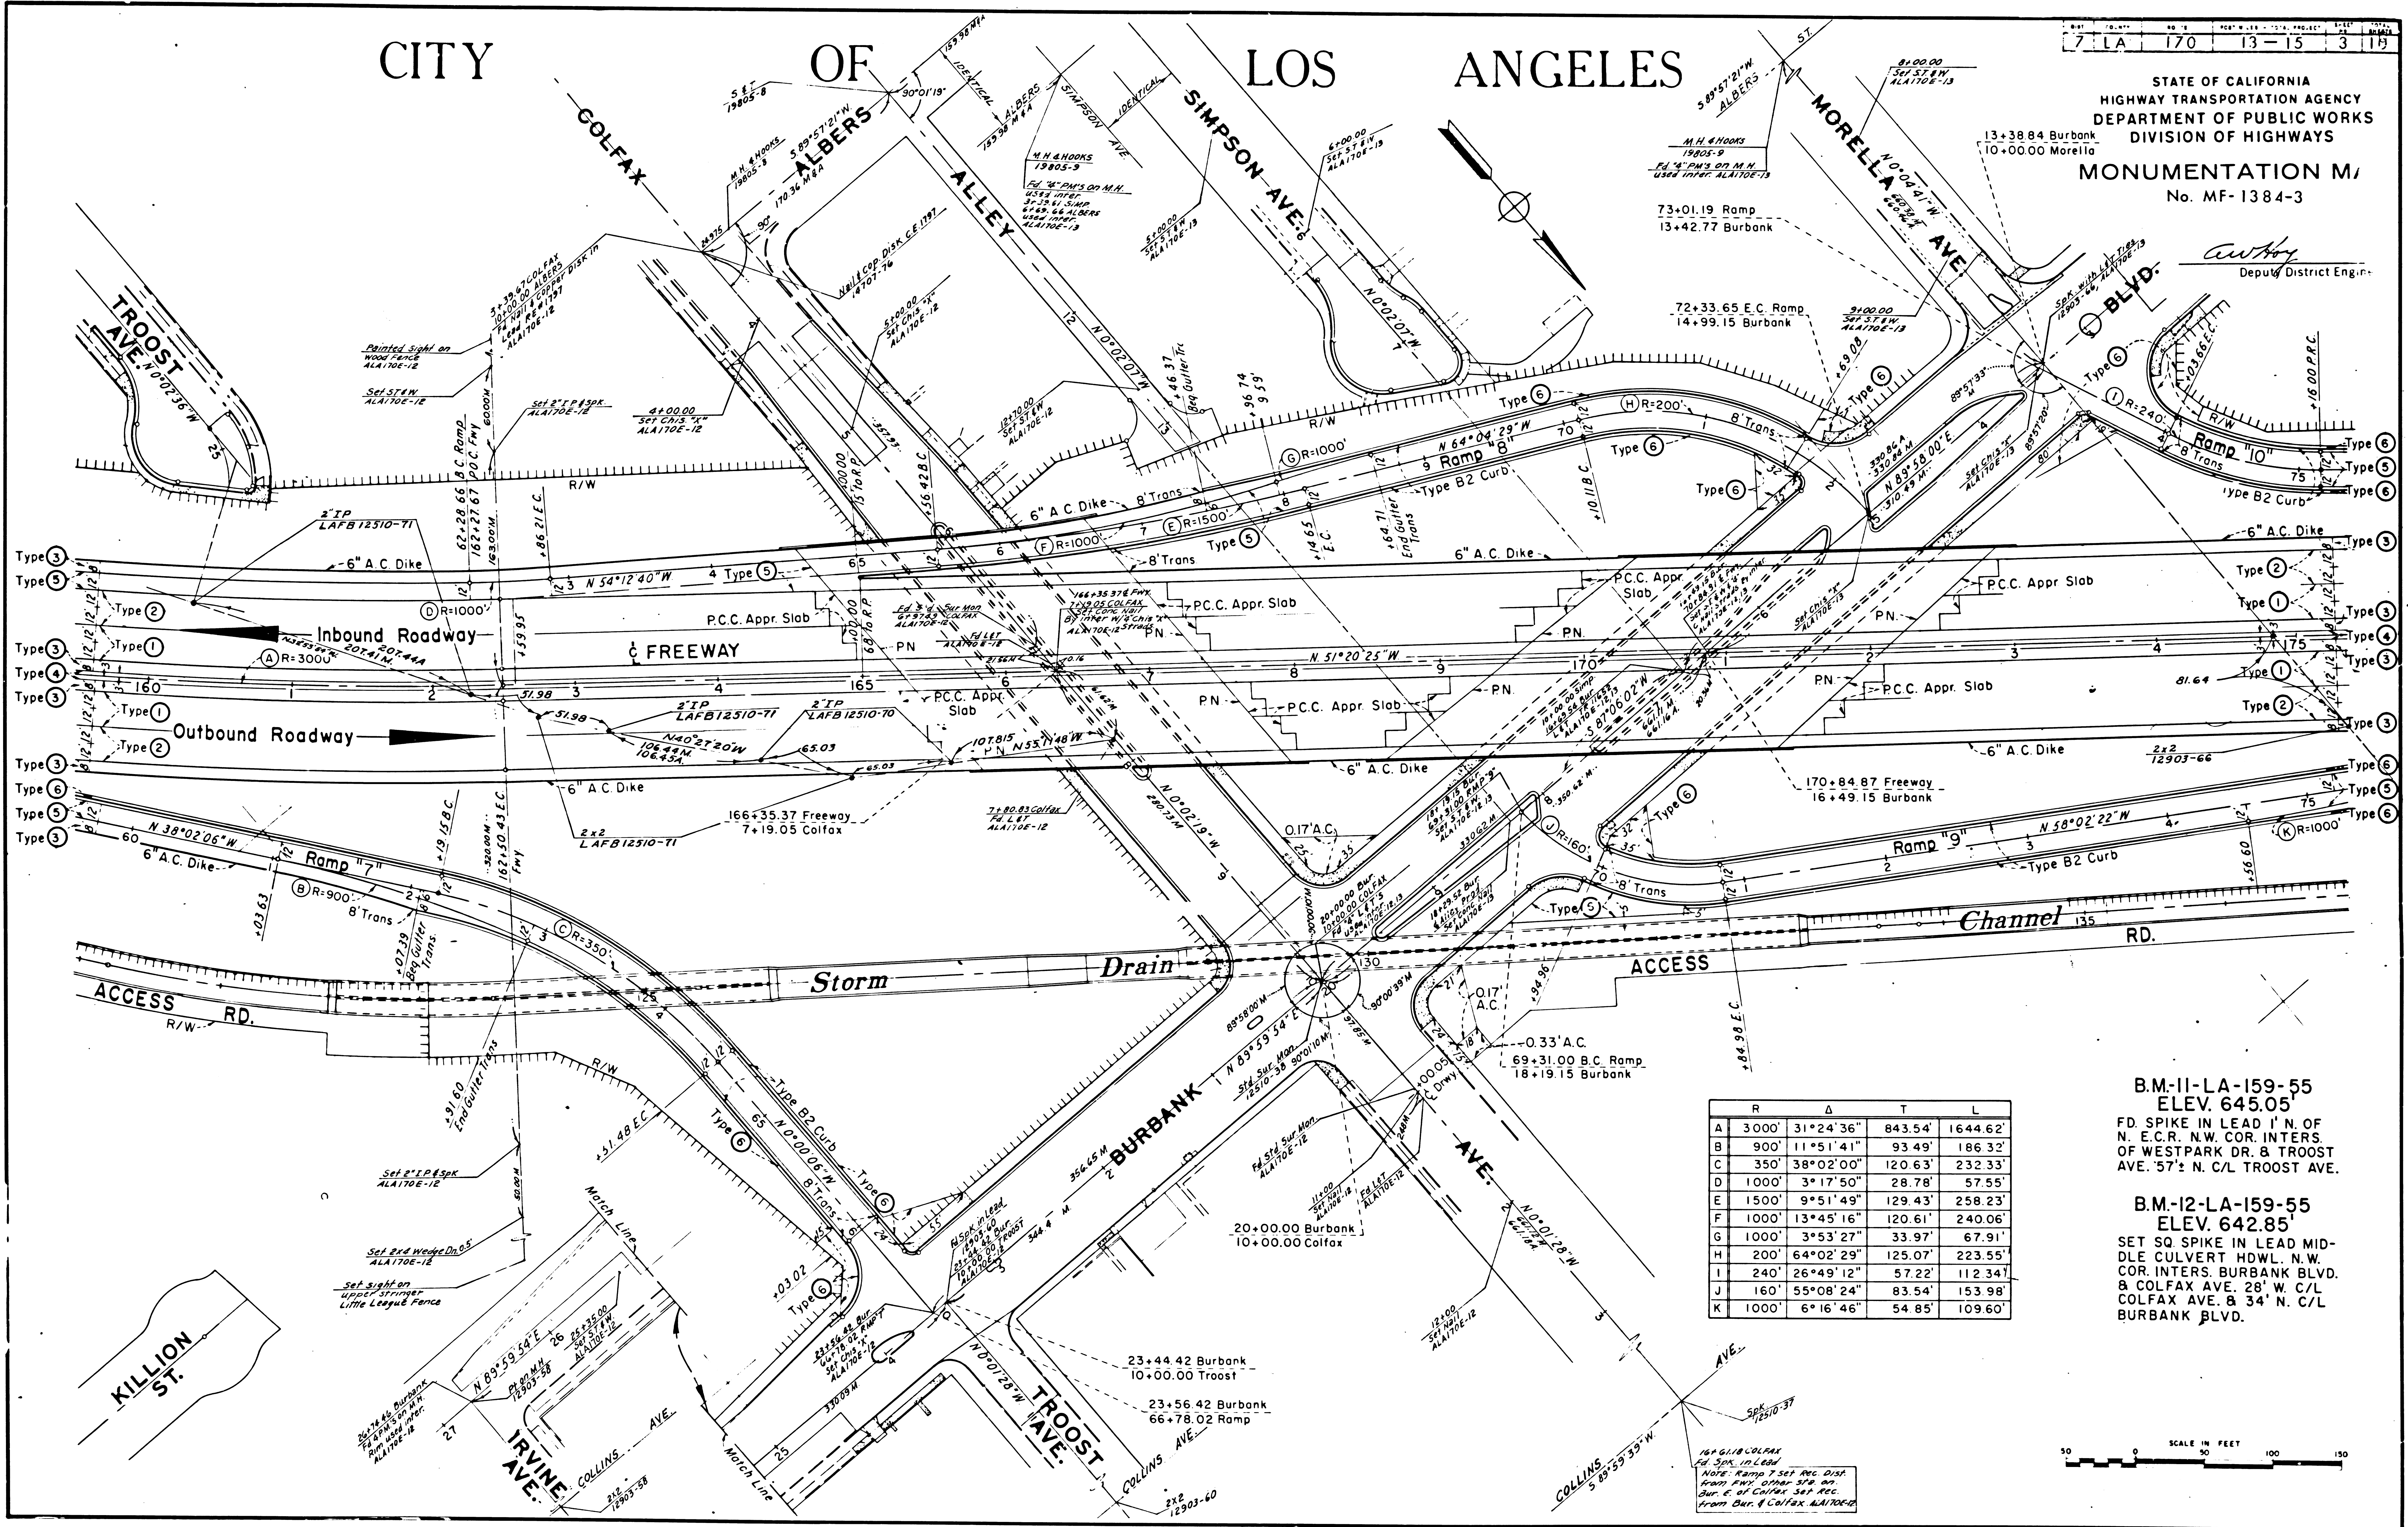

	R	Δ	T	L
A	3000'	31° 24' 36"	843.54'	1644.62'
B	900'	11° 51' 41"	93.49'	186.32'
C	350'	38° 02' 00"	120.63'	232.33'
D	1000'	3° 17' 50"	28.78'	57.55'
E	1500'	9° 51' 49"	129.43'	258.23'
F	1000'	13° 45' 16"	120.61'	240.06'
G	1000'	3° 53' 27"	33.97'	67.91'
H	200'	64° 02' 29"	125.07'	223.55'
I	240'	26° 49' 12"	57.22'	112.34'
J	160'	55° 08' 24"	83.54'	153.98'
K	1000'	6° 16' 46"	54.85'	109.60'

**B.M.-11-LA-159-55**  
**ELEV. 645.05'**  
FD SPIKE IN LEAD 1' N. OF  
N. E.C.R. N.W. COR. INTERS.  
OF WESTPARK DR. & TROOST  
AVE. 57' N. C/L TROOST AVE.

**B.M.-12-LA-159-55**  
**ELEV. 642.85'**  
SET SQ SPIKE IN LEAD MIDDLE  
CULVERT HDWL. N.W. COR.  
INTER. BURBANK BLVD. &  
COLLINS AVE. 28' W. C/L  
BURBANK BLVD.

SCALE IN FEET  
0 50 100 150

163-5