


CITY OF LOS ANGELES

SHEET	COUNTY	ROUTE	POST MILES - TOTAL PROJECT	SHEET	OF SHEETS
7	LA	2	14.21-15.7	5	11

STATE OF CALIFORNIA
 HIGHWAY TRANSPORTATION AGENCY
 DEPARTMENT OF PUBLIC WORKS
 DIVISION OF HIGHWAYS
MONUMENTATION MAP
 No. MF-1265-1

Anthony
 Deputy District Engineer

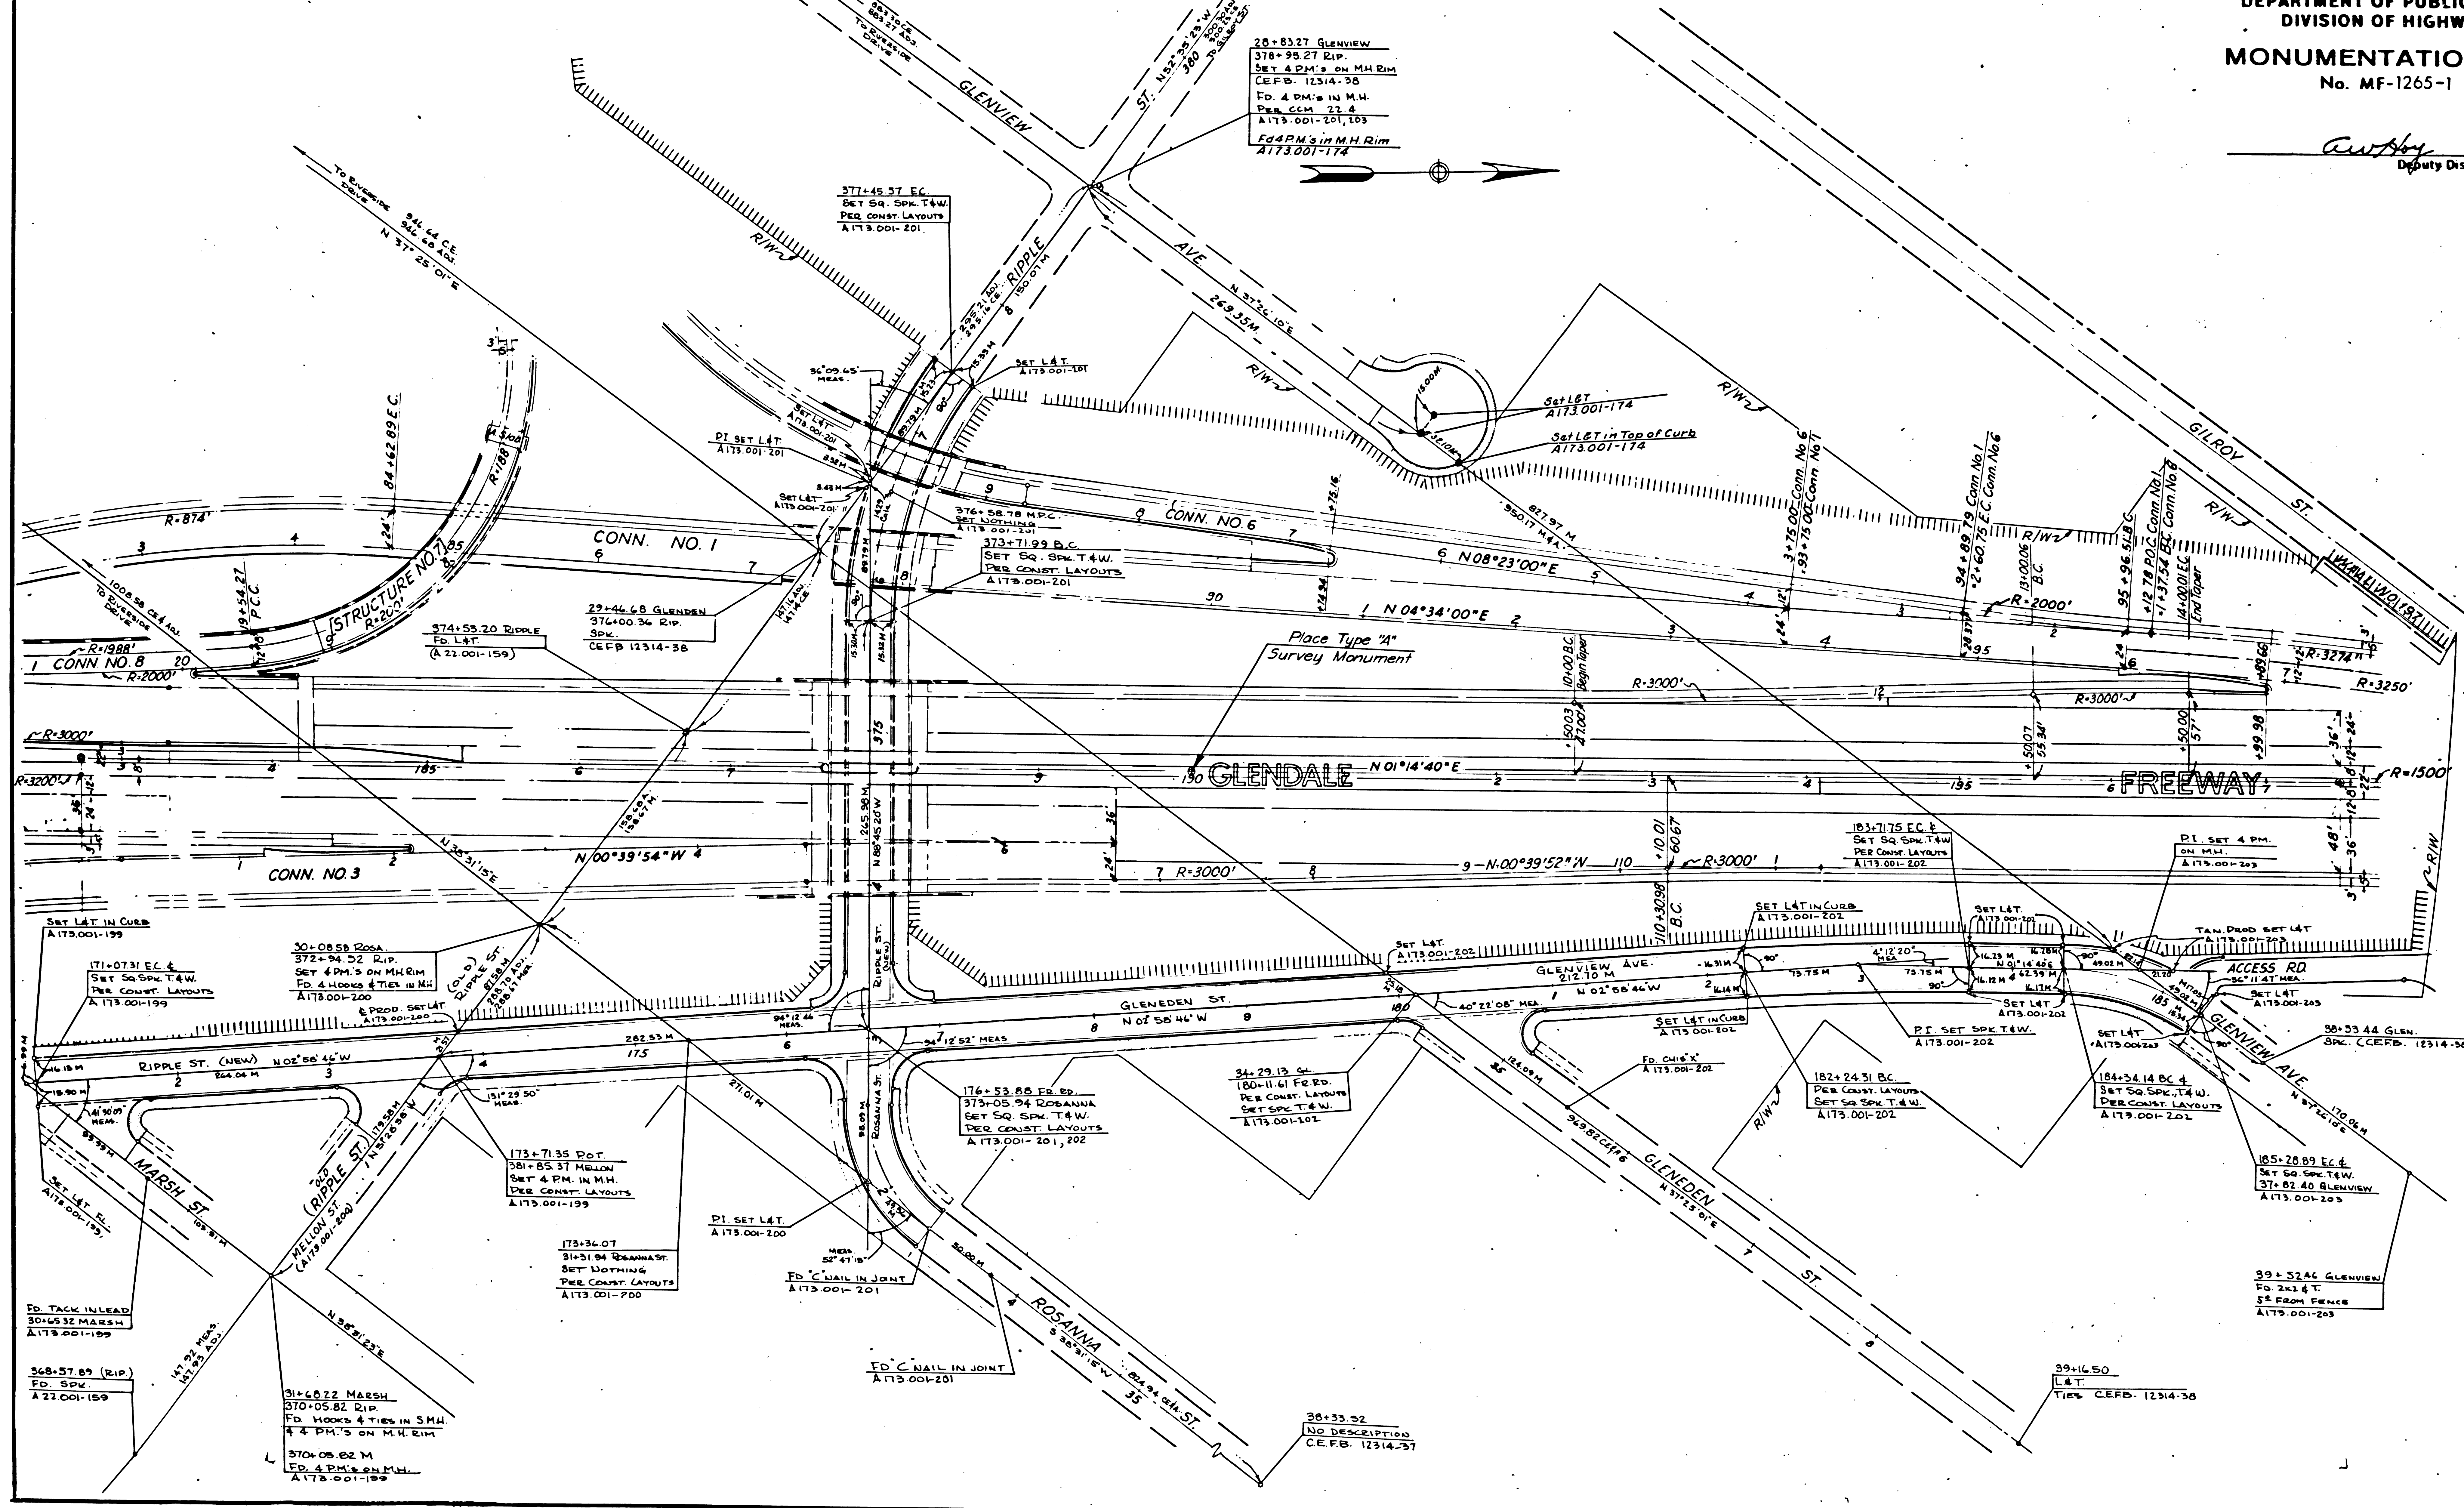


138-20

DATE	COUNTY	NO. OF SHEETS	POST & DIST. - 15 AL. PROJECT	SHEET NO.	TOTAL SHEETS
7	LA	2	14.21-15.7	6	11

STATE OF CALIFORNIA
HIGHWAY TRANSPORTATION AGENCY
DEPARTMENT OF PUBLIC WORKS
DIVISION OF HIGHWAYS
MONUMENTATION MAP
No. MF-1265-2

Curtis
Deputy District Engineer

CITY OF LOS ANGELES

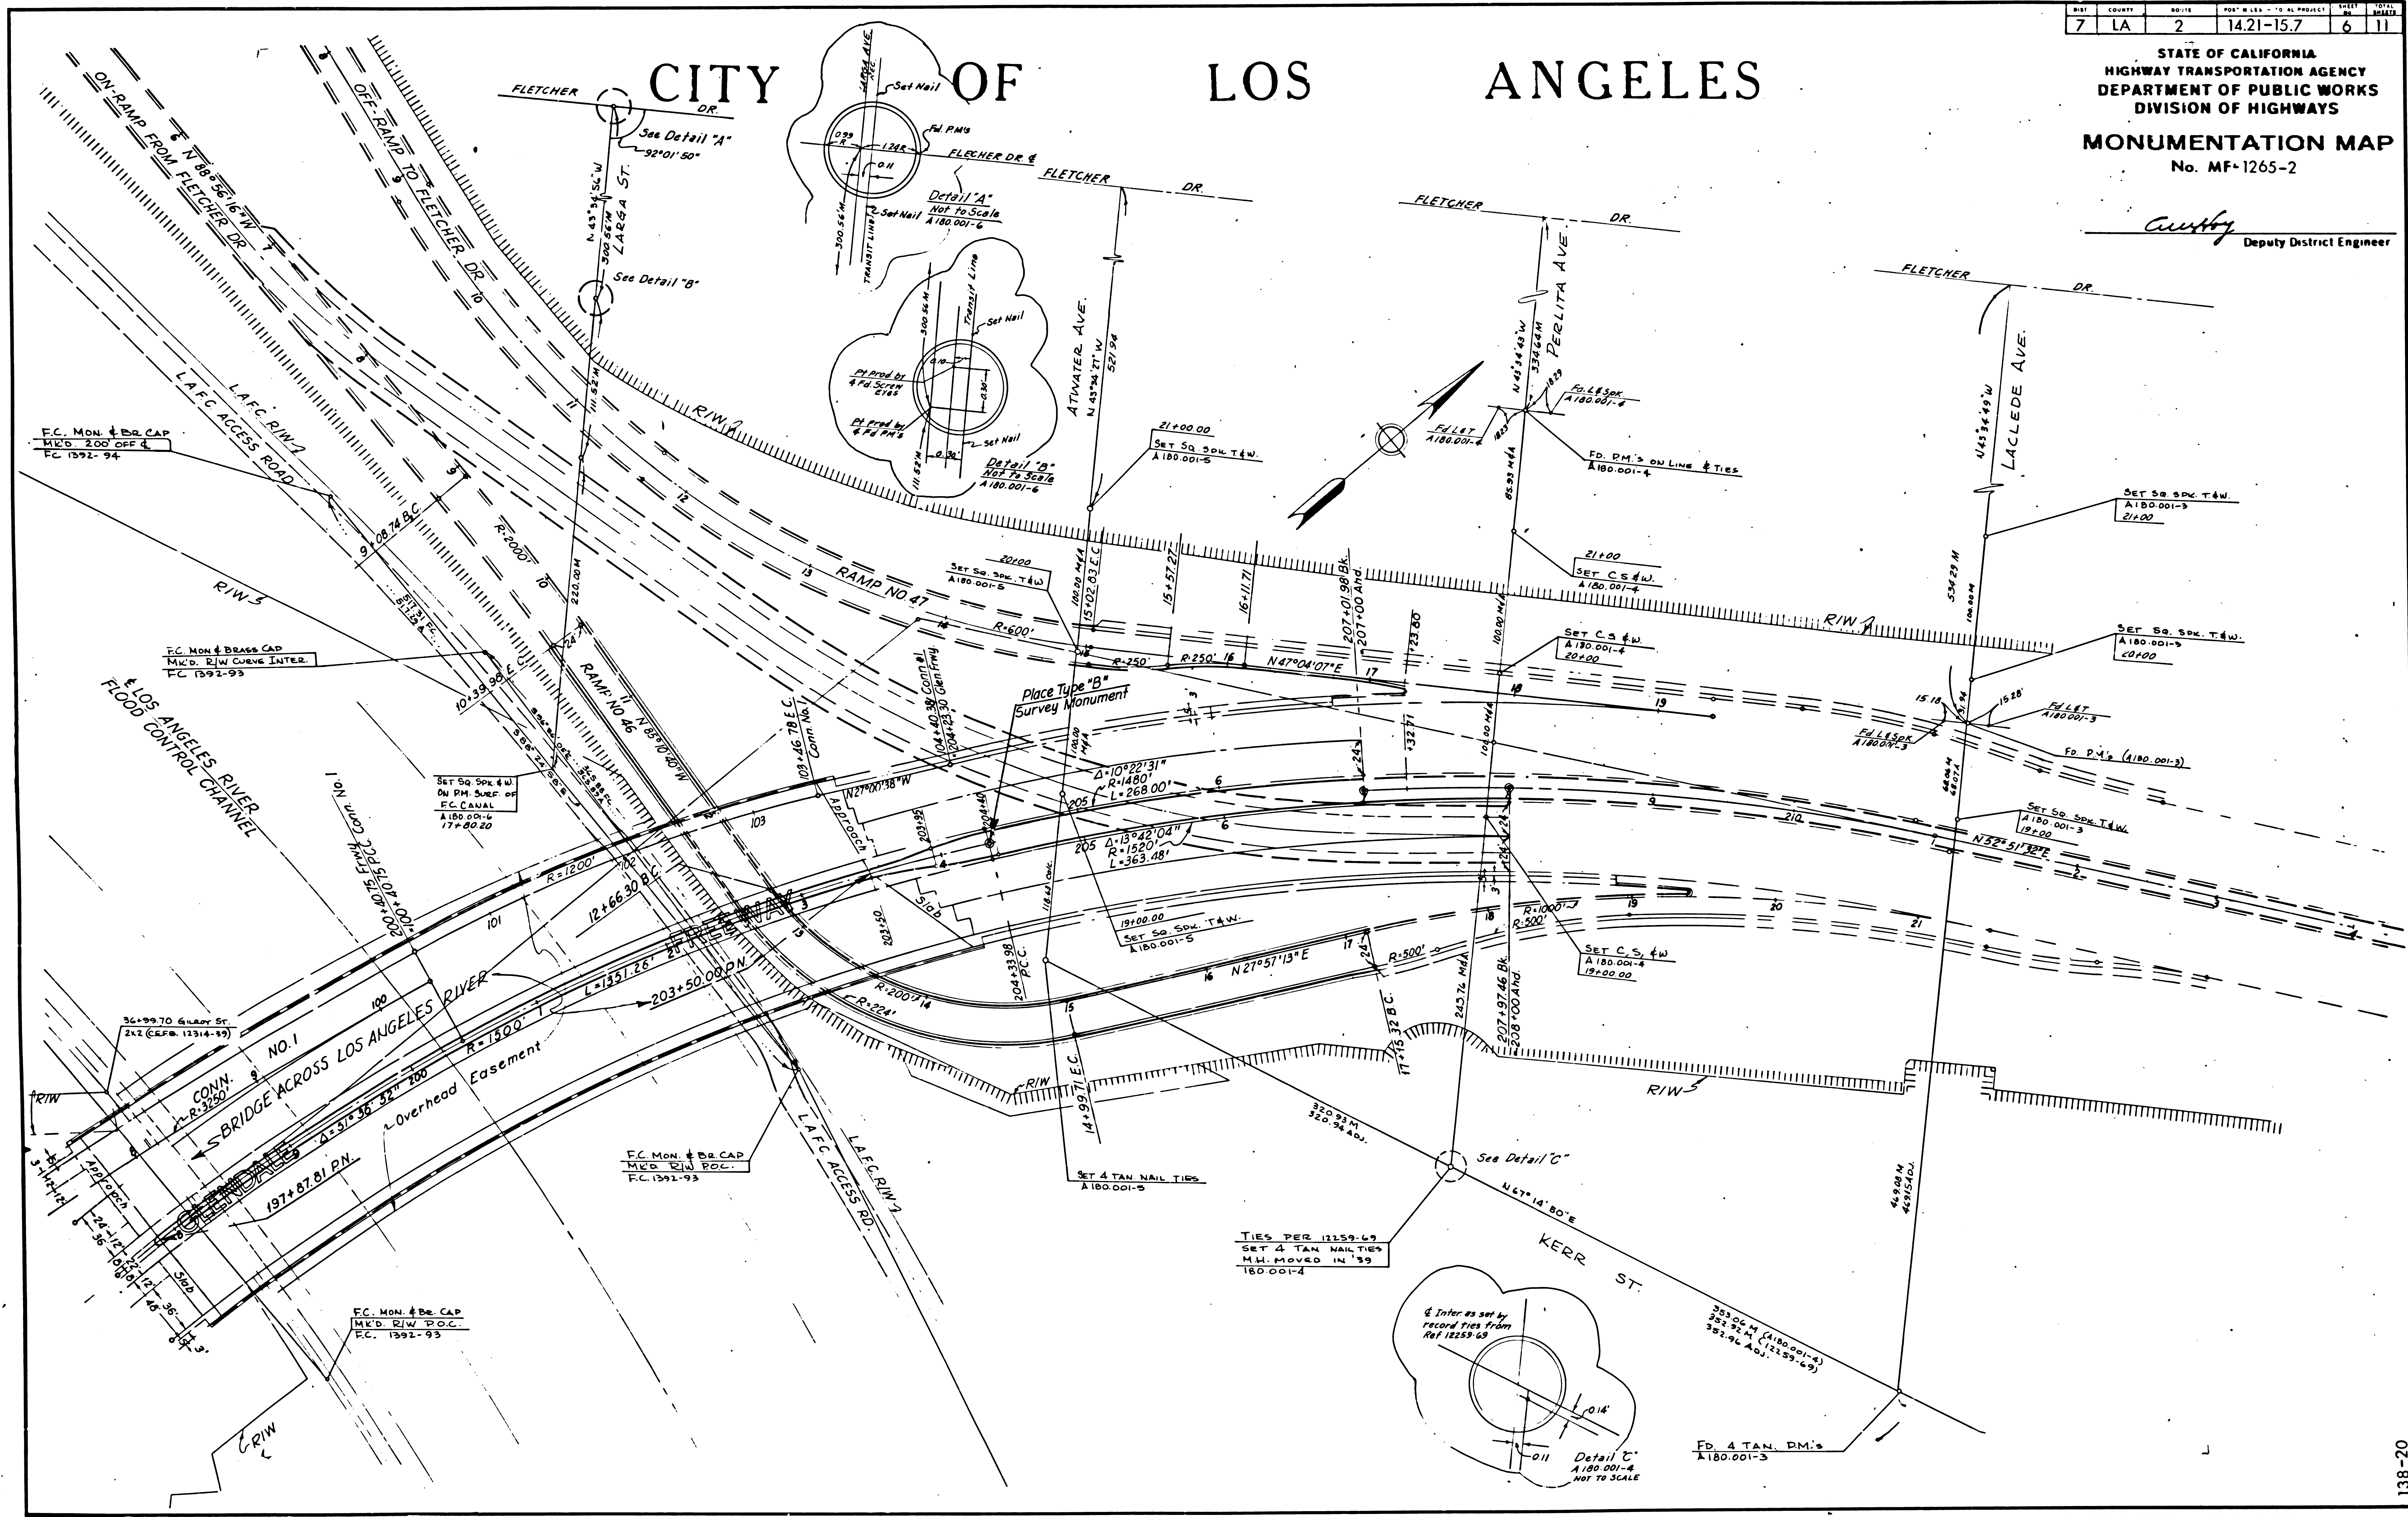

138-20

F.M.20587 -SHT. 2