


7	LA	2	14.21-15.7	7	11
---	----	---	------------	---	----

CITY OF LOS ANGELES

STATE OF CALIFORNIA
HIGHWAY TRANSPORTATION AGENCY
DEPARTMENT OF PUBLIC WORKS
DIVISION OF HIGHWAYS

MONUMENTATION MAP
No. MF-1287-1


C. W. Hoff
Deputy District Engineer

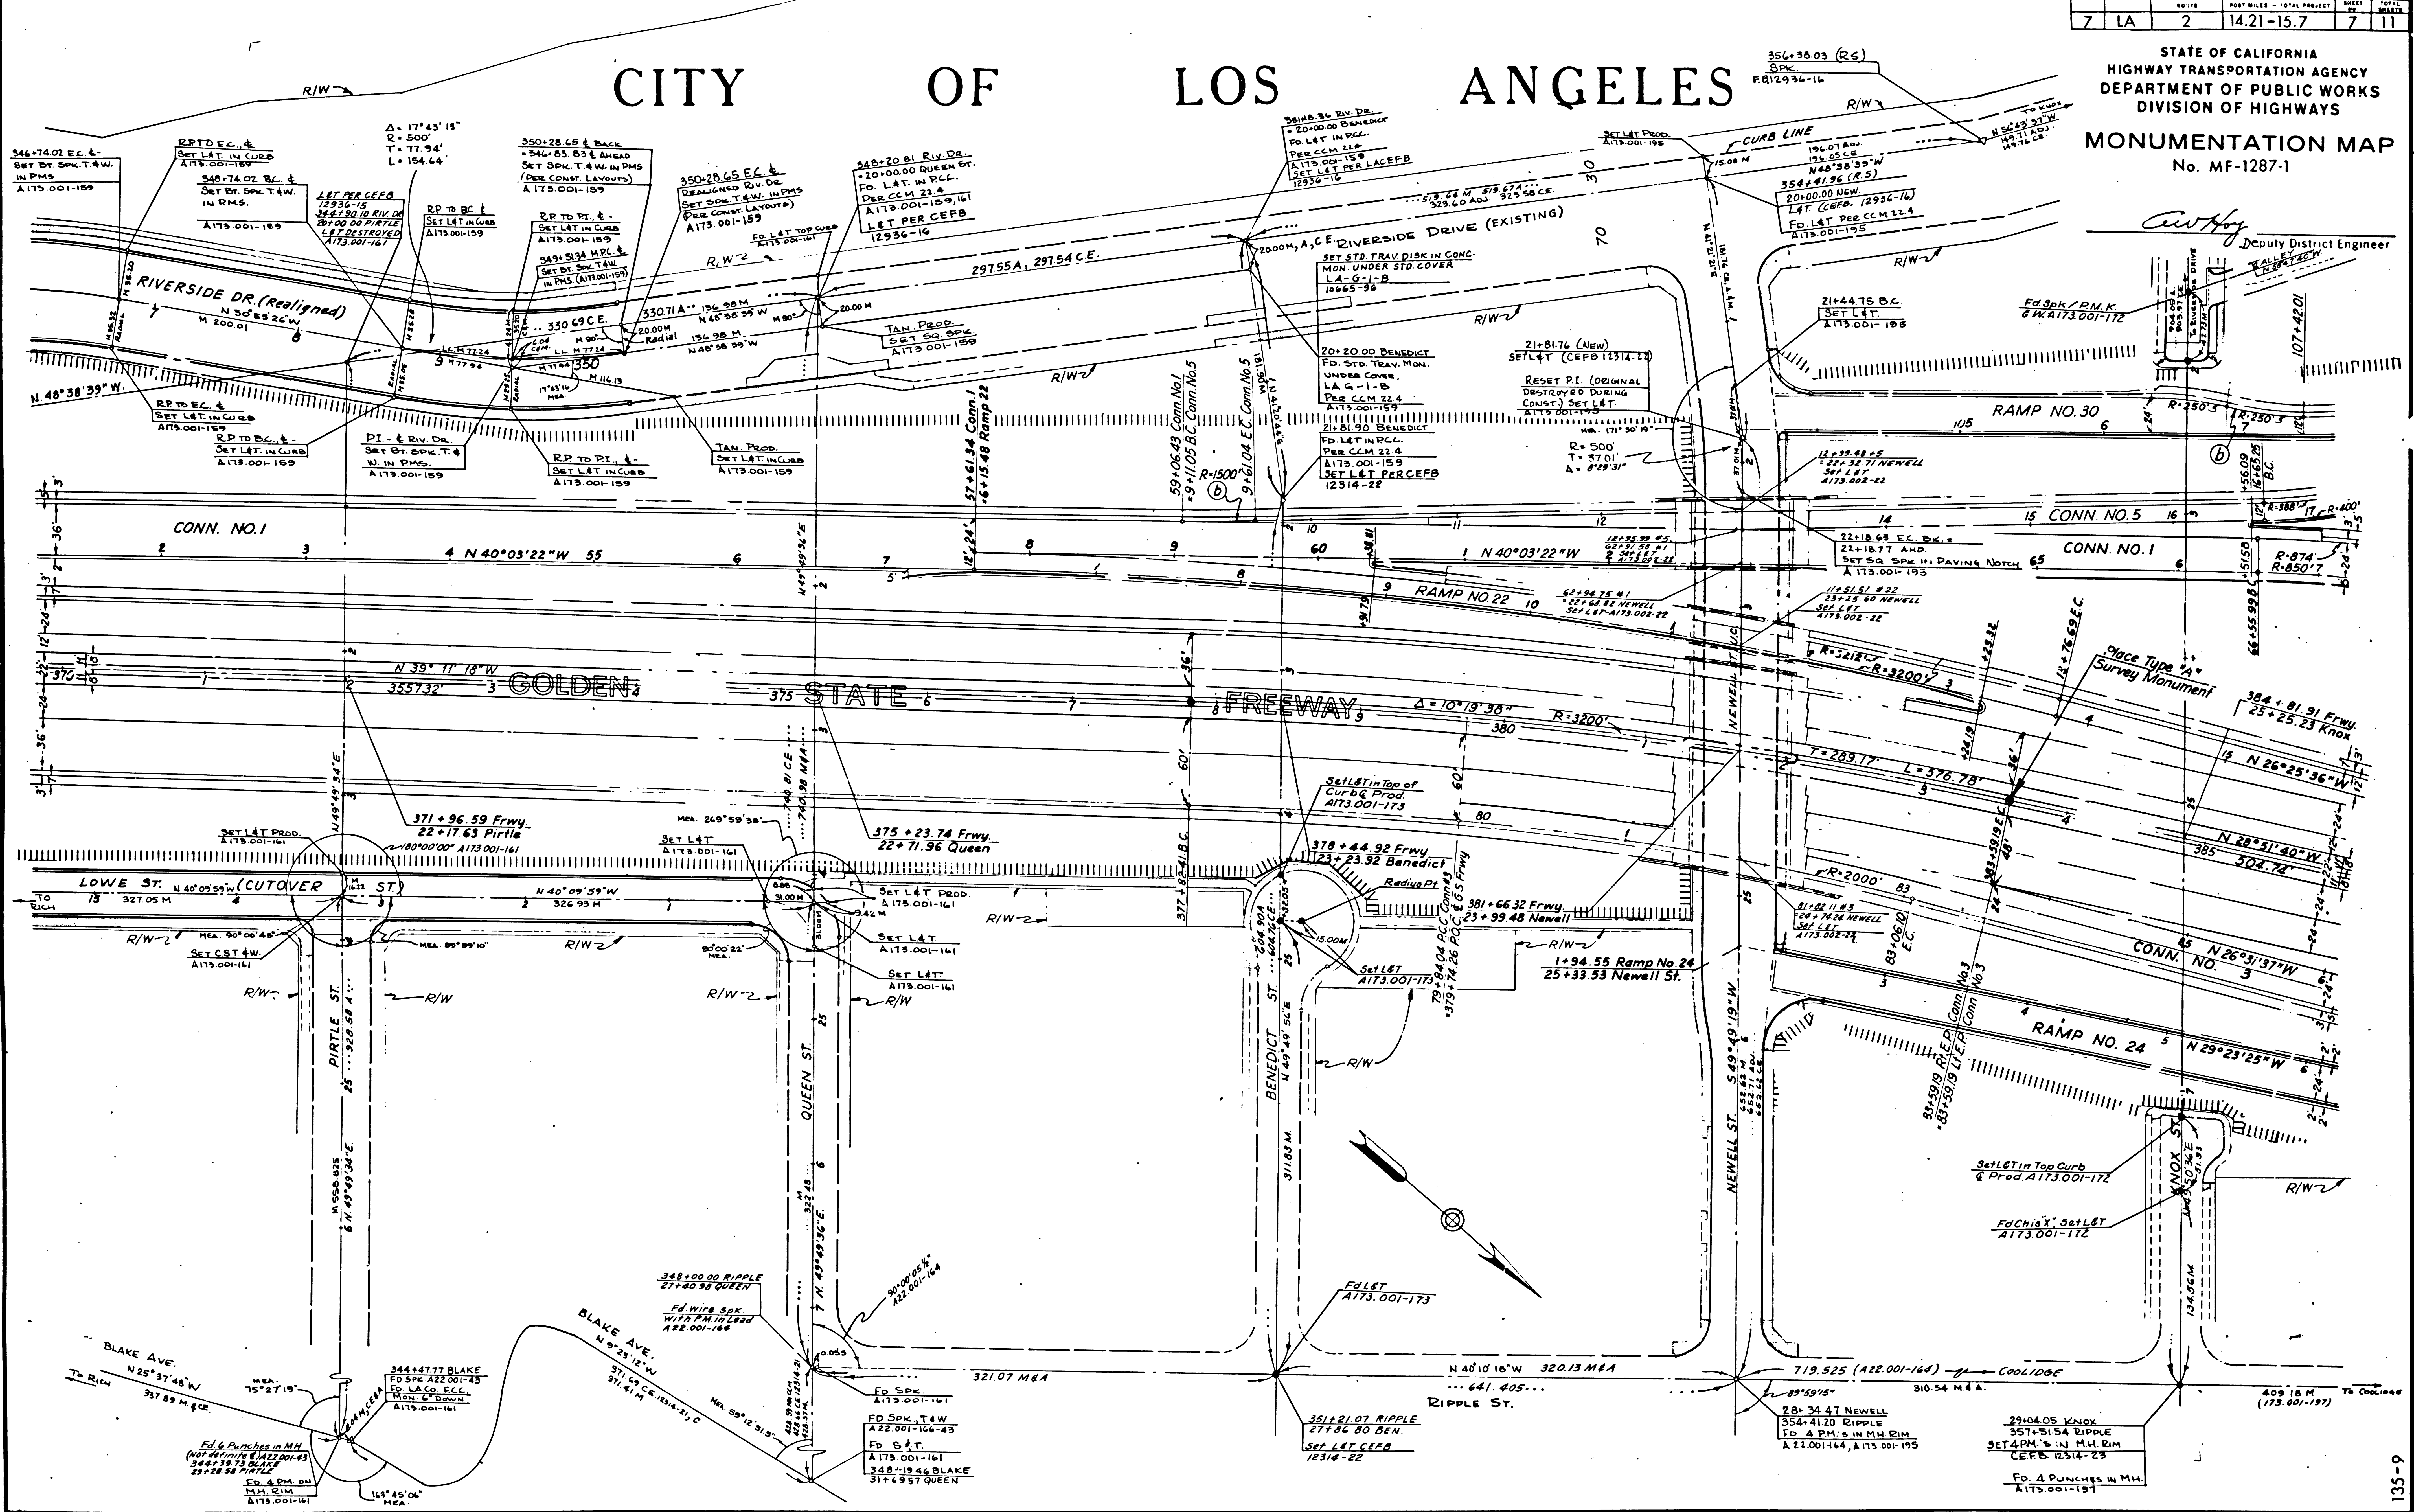

CITY OF LOS ANGELES

STATE OF CALIFORNIA
HIGHWAY TRANSPORTATION AGENCY
DEPARTMENT OF PUBLIC WORKS
DIVISION OF HIGHWAYS
MONUMENTATION MAP
No. MF-1287-2

Cathy
Deputy District Engineer

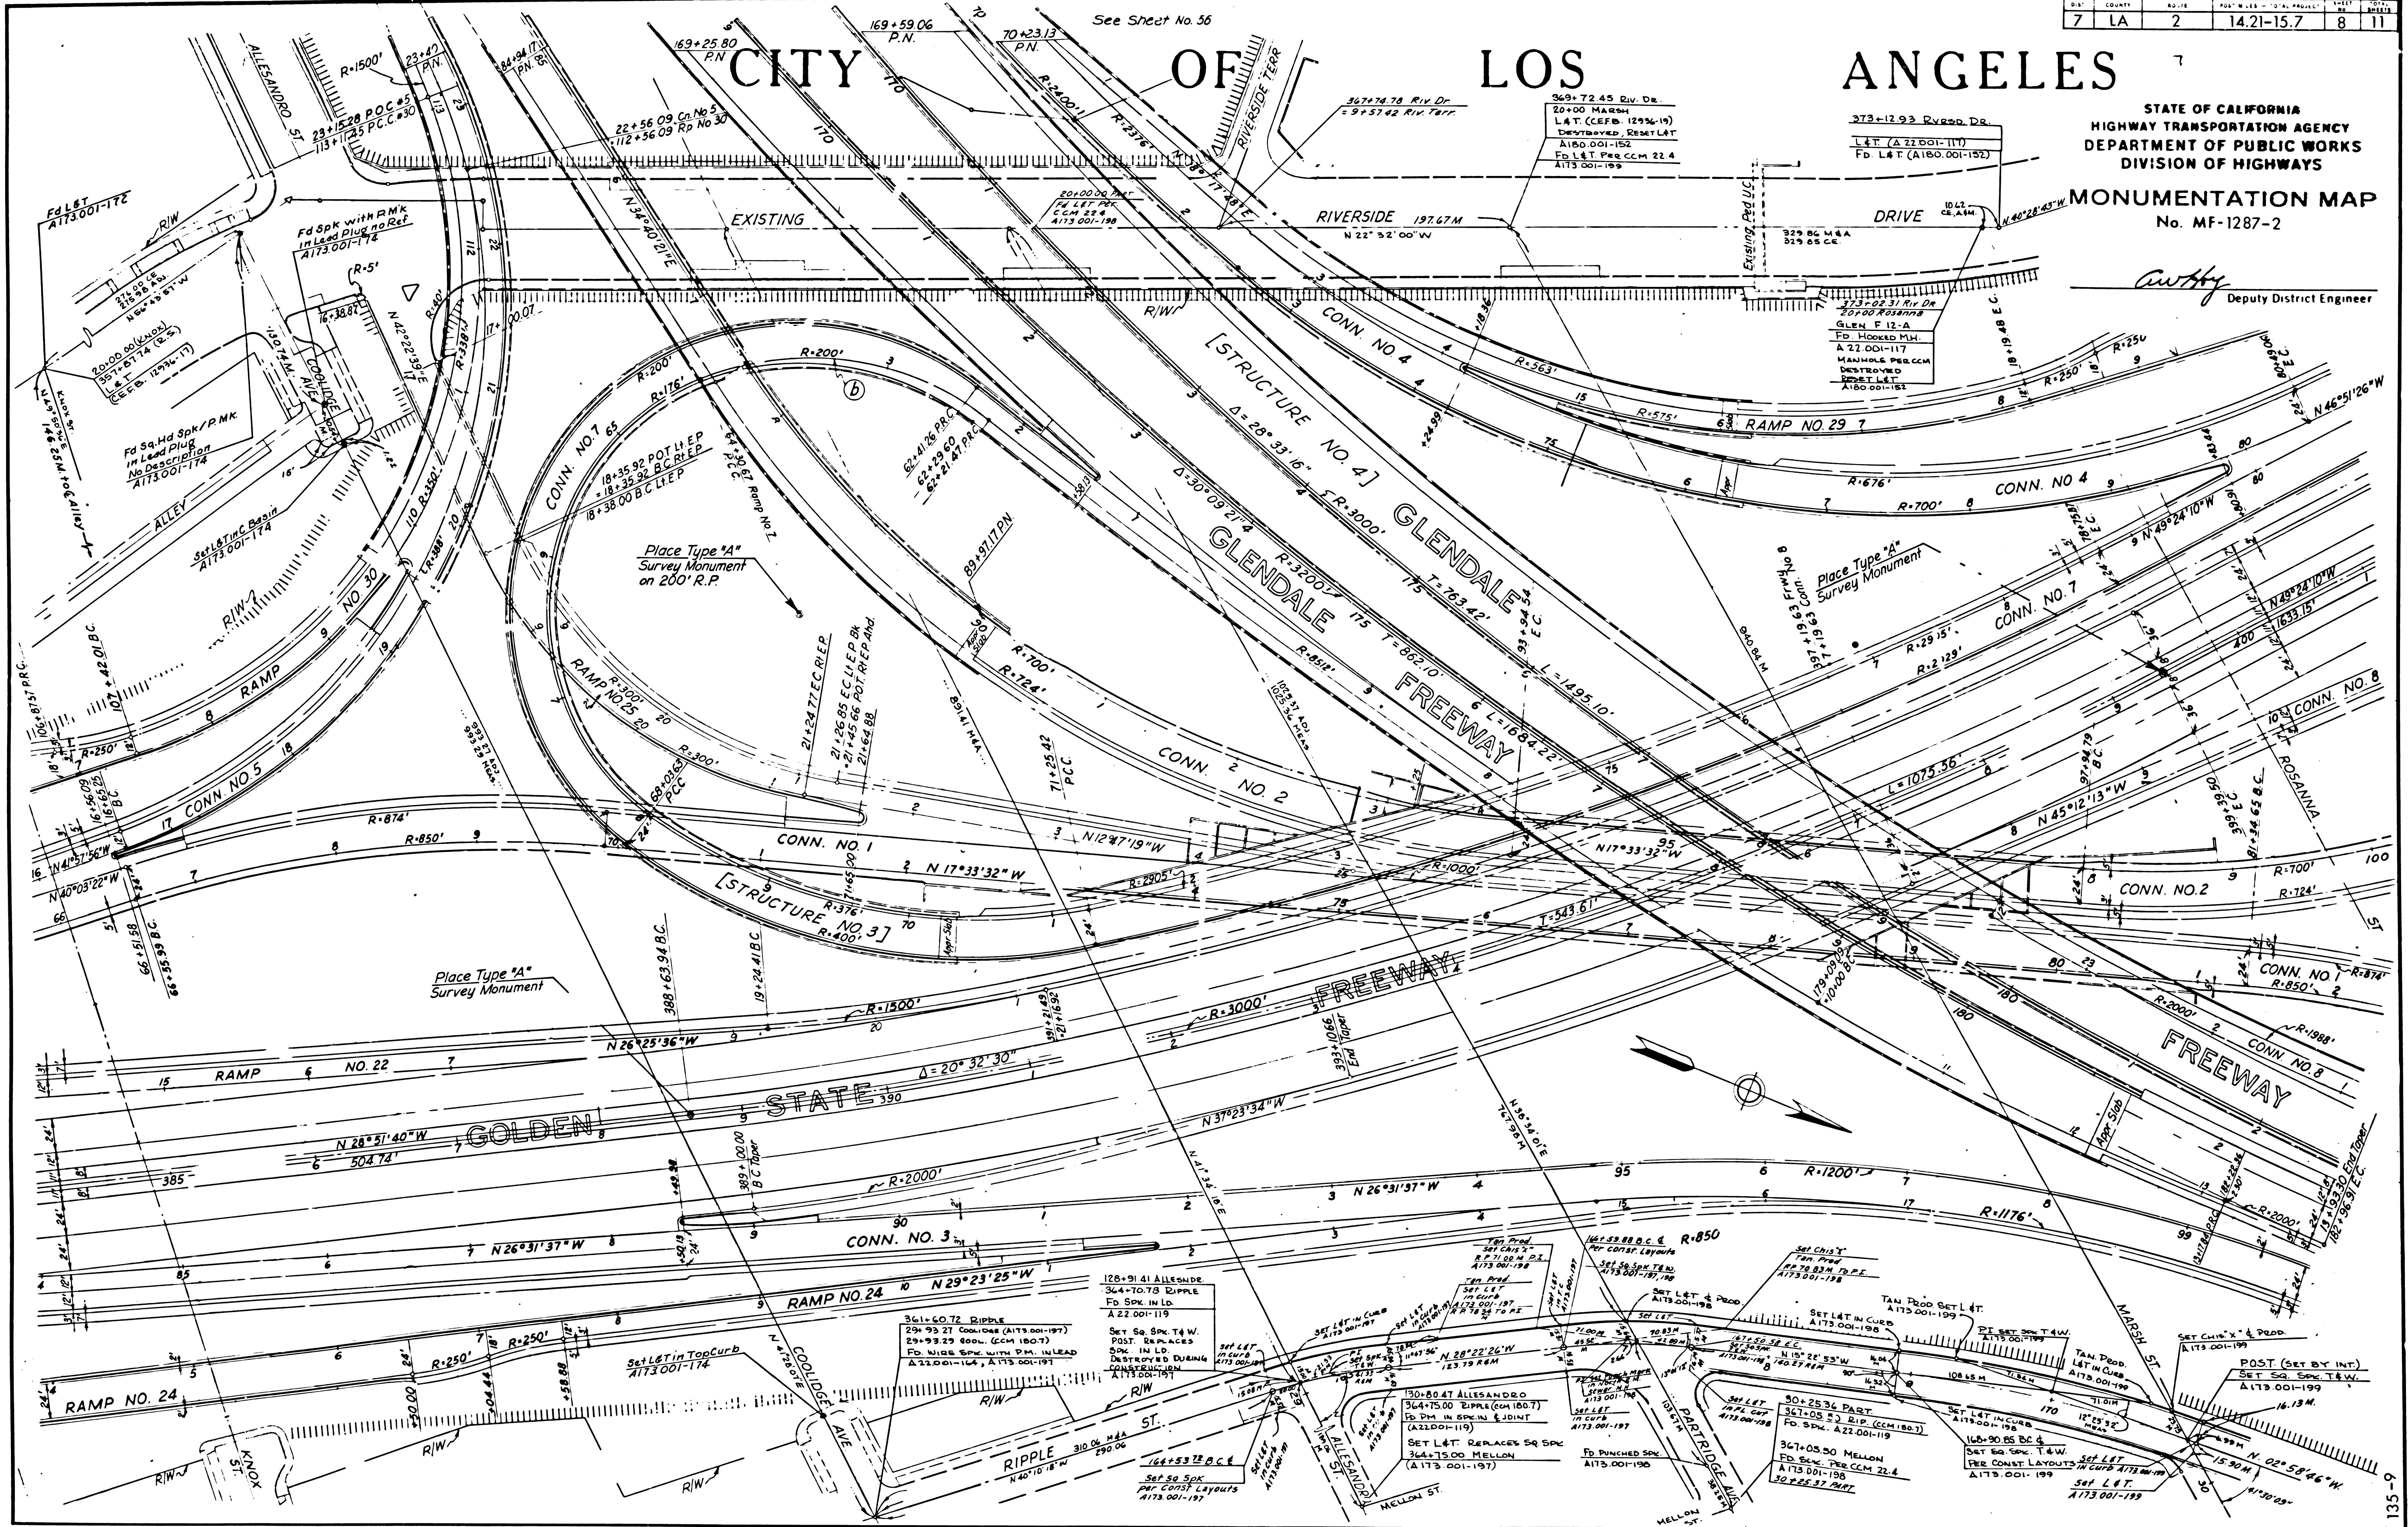


CITY OF LOS ANGELES

7	LA	2	14.21-15.7	9	11
---	----	---	------------	---	----

STATE OF CALIFORNIA
HIGHWAY TRANSPORTATION AGENCY
DEPARTMENT OF PUBLIC WORKS
DIVISION OF HIGHWAYS

MONUMENTATION MAP
No. MF-1287-3

C. W. Kelly
Deputy District Engineer

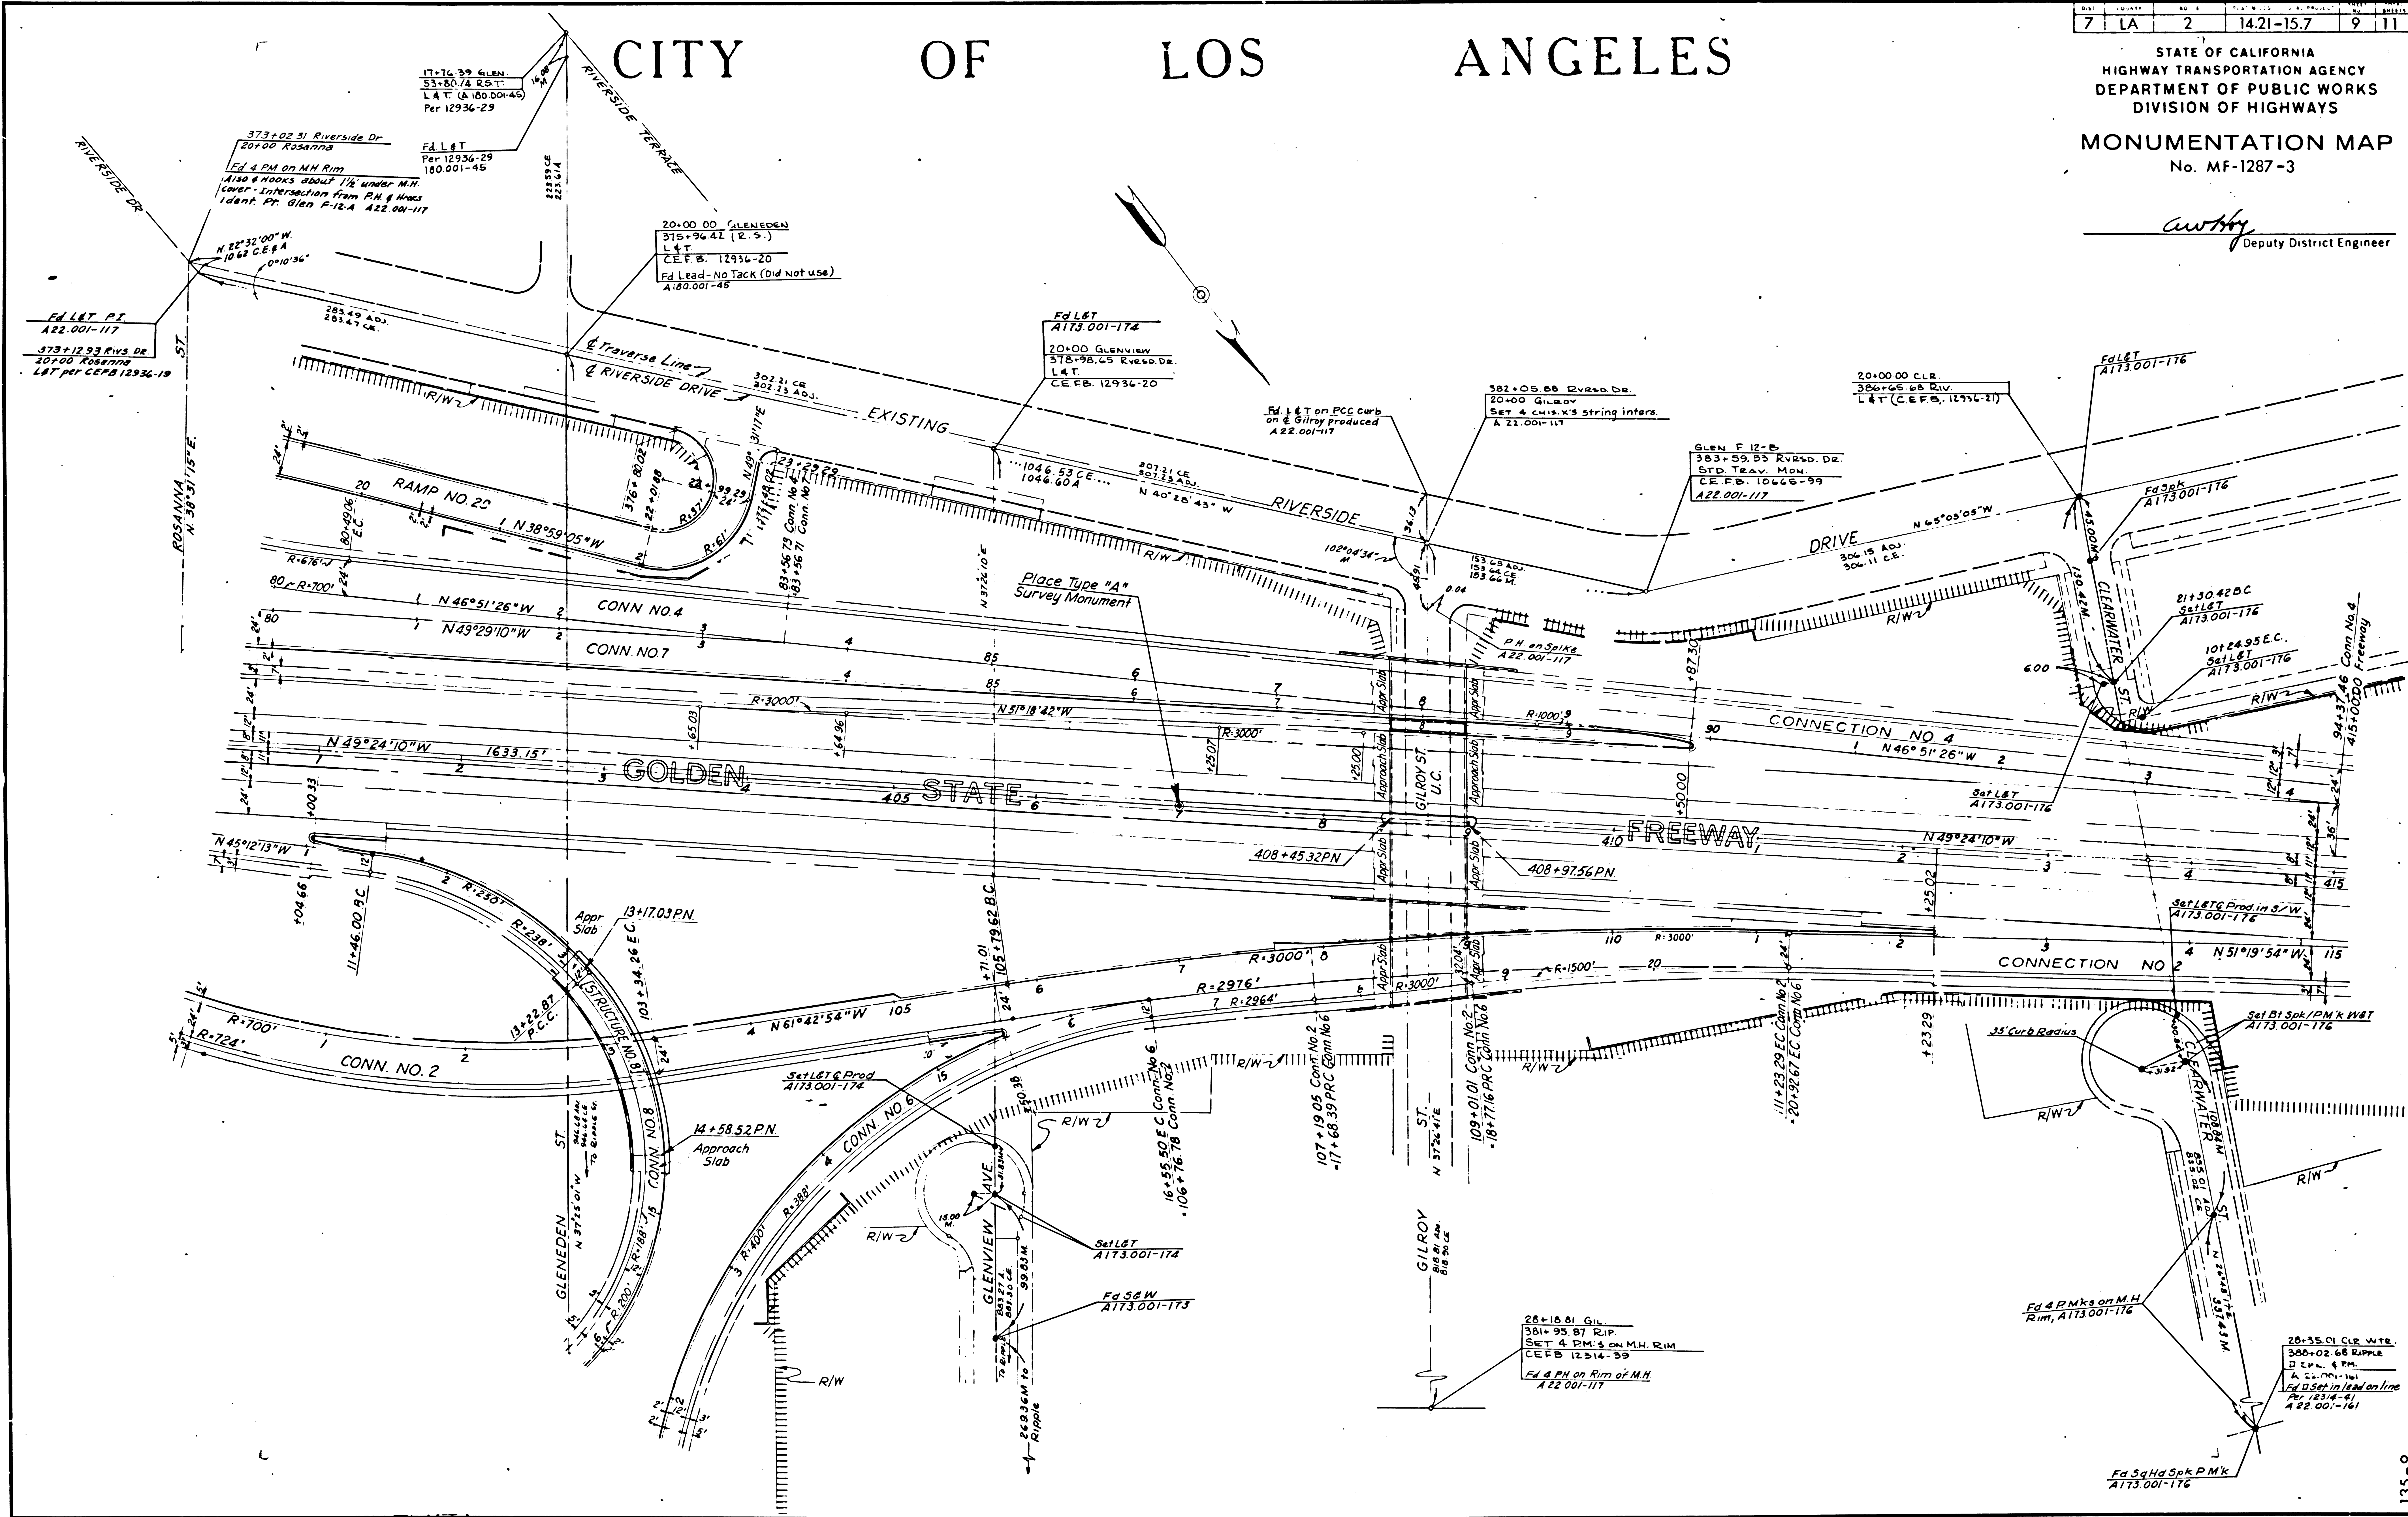

F.M. 20588 -SHT. 3



135-9

CITY OF LOS ANGELES

NO.	COUNTY	NO.	POST MILES - TOTAL PROJECT	SHEET NO.	TOTAL SHEETS
7	LA	2	14.21-15.7	10	11

STATE OF CALIFORNIA
HIGHWAY TRANSPORTATION AGENCY
DEPARTMENT OF PUBLIC WORKS
DIVISION OF HIGHWAYS
MONUMENTATION MAP
No. MF-1287-4

Anthony
Deputy District Engineer

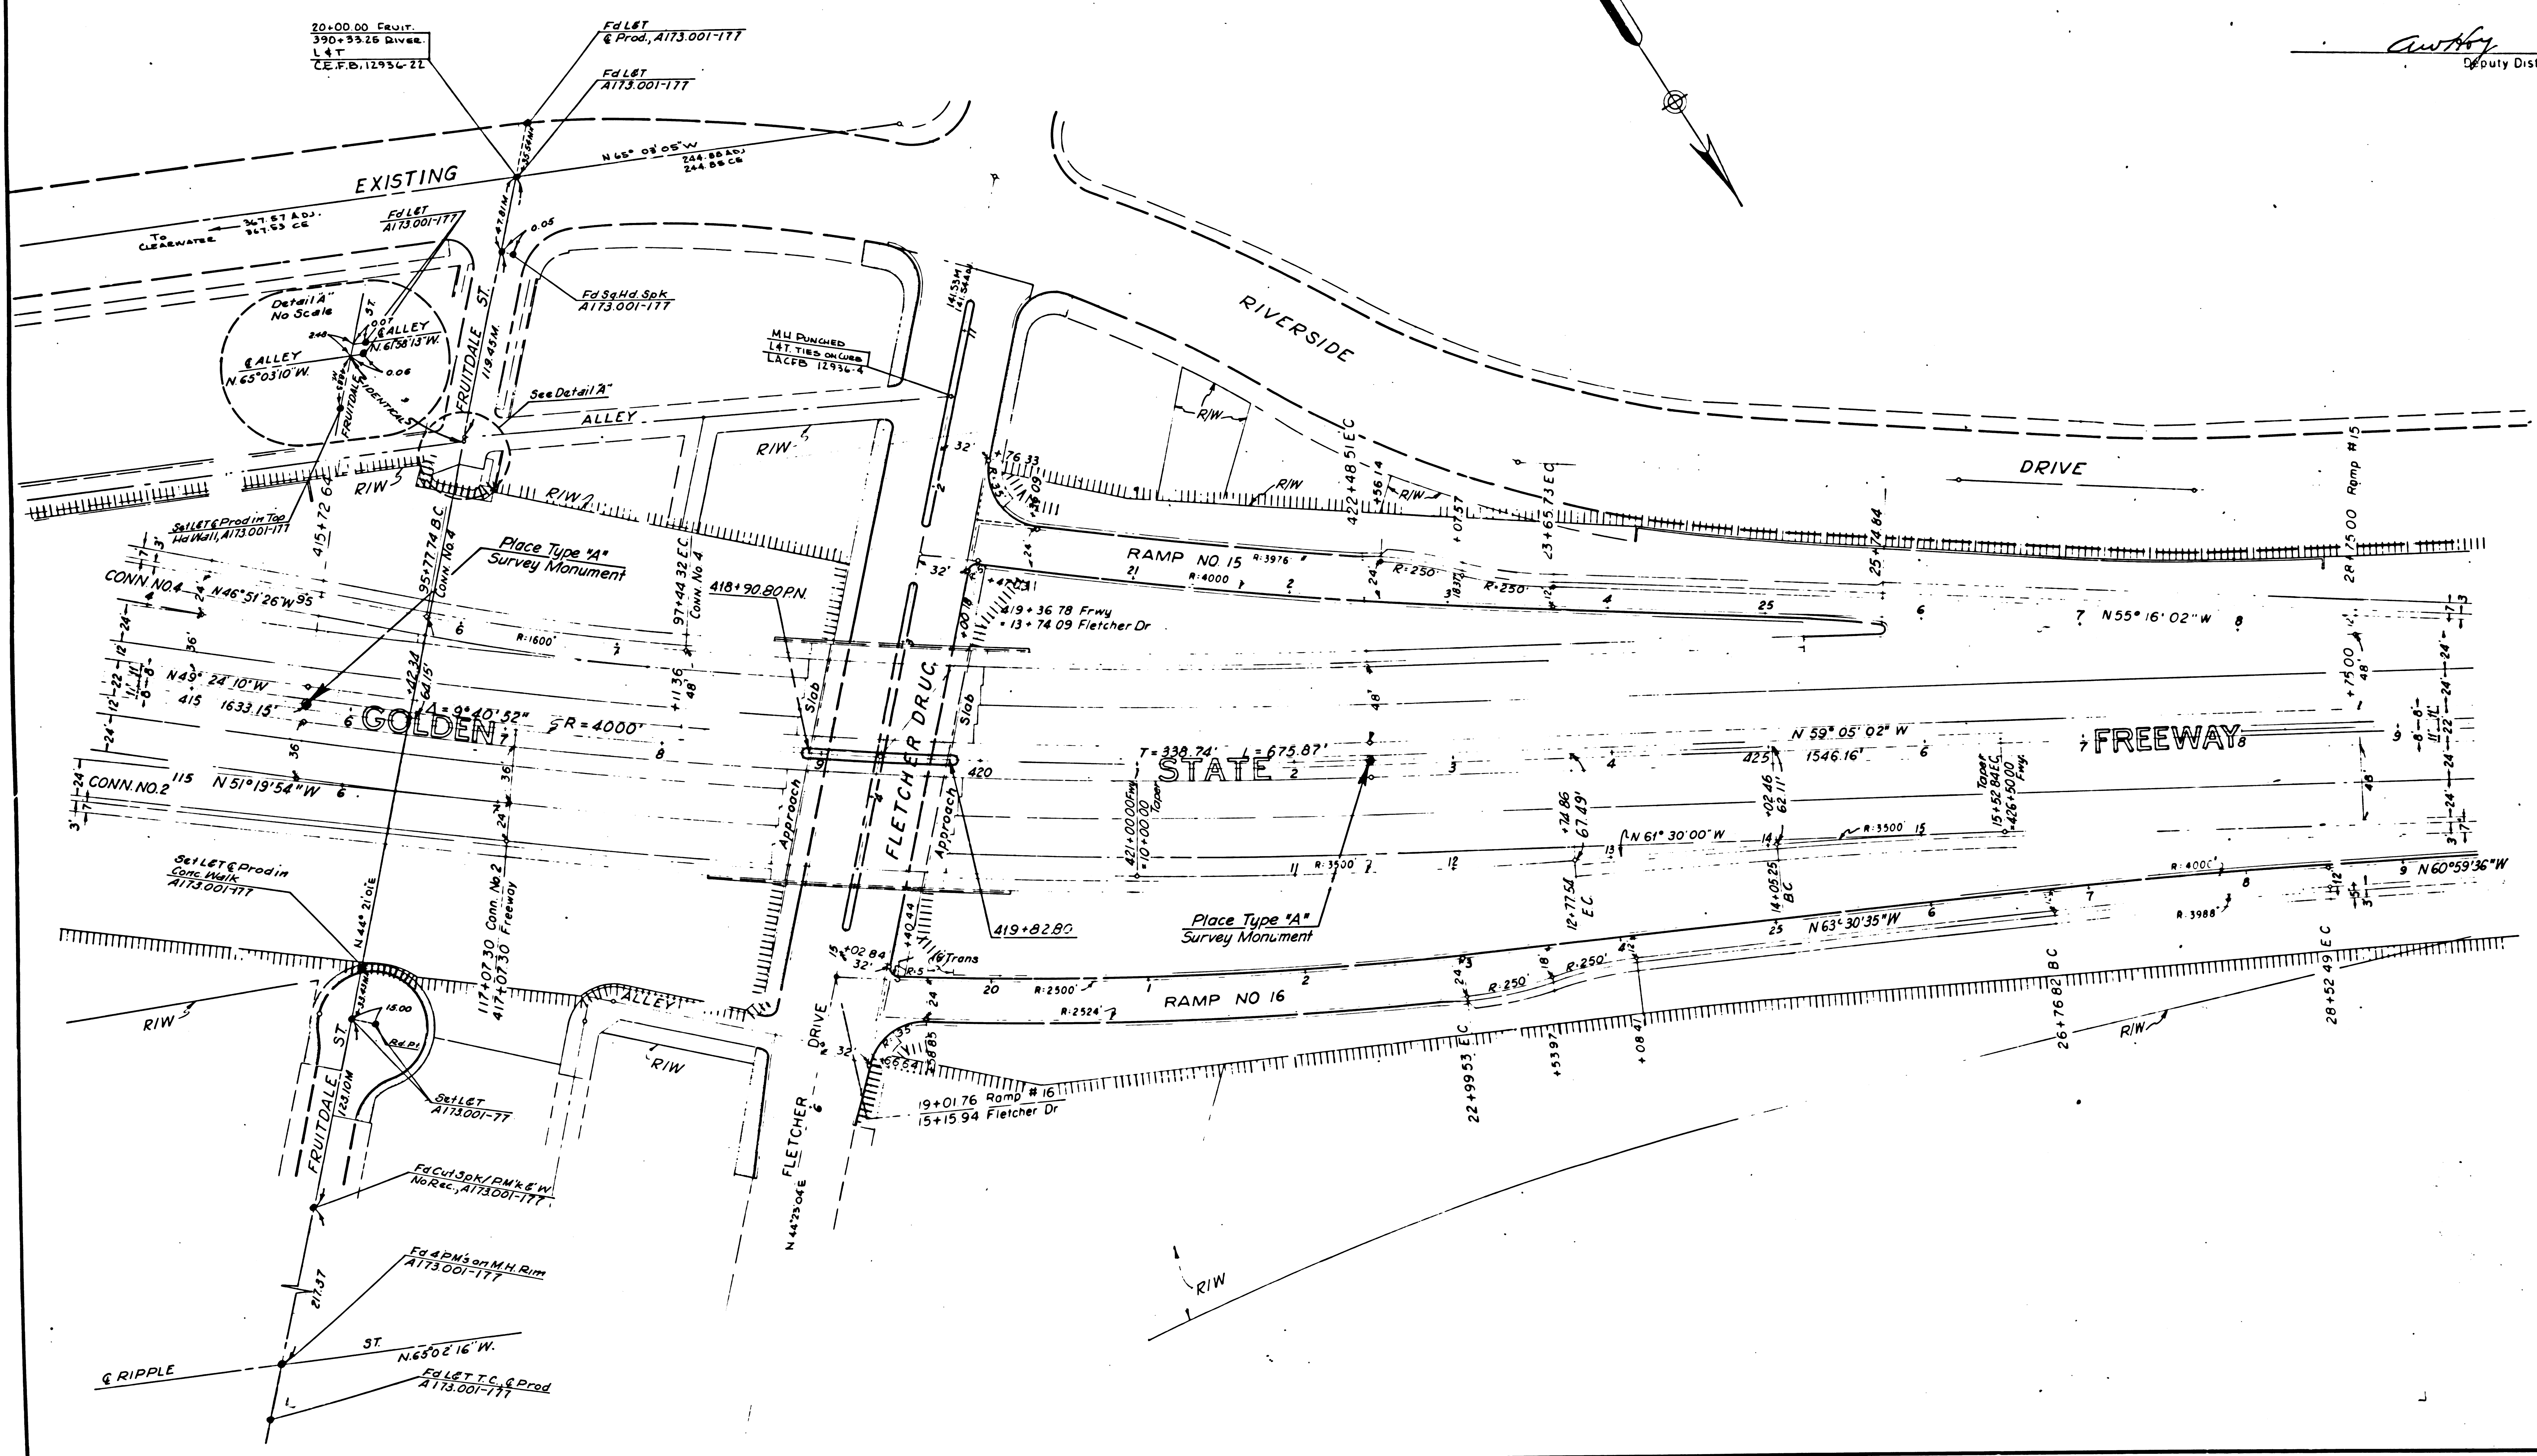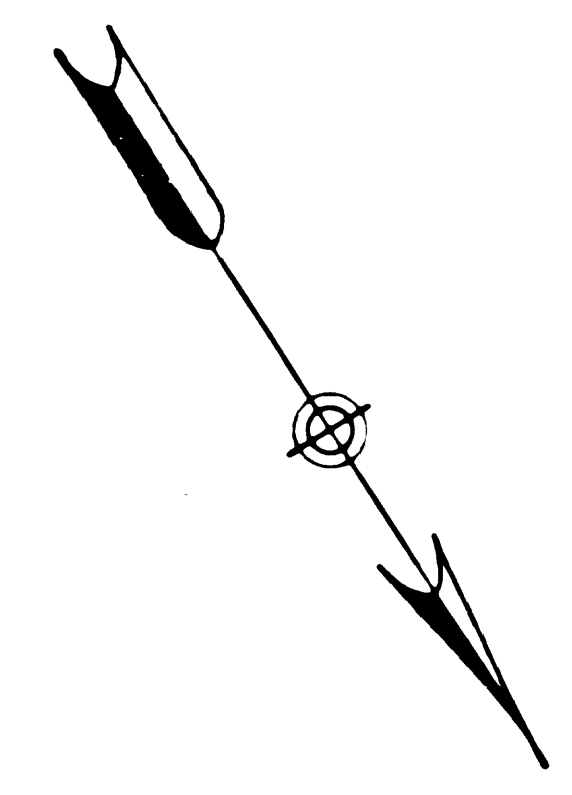

135-9


CITY OF LOS ANGELES

7	LA	2	14.21	15.7	11.1
---	----	---	-------	------	------

STATE OF CALIFORNIA
HIGHWAY TRANSPORTATION AGENCY
DEPARTMENT OF PUBLIC WORKS
DIVISION OF HIGHWAYS

MONUMENTATION MAP
No. MF-1287-5

awh
Deputy District Engineer

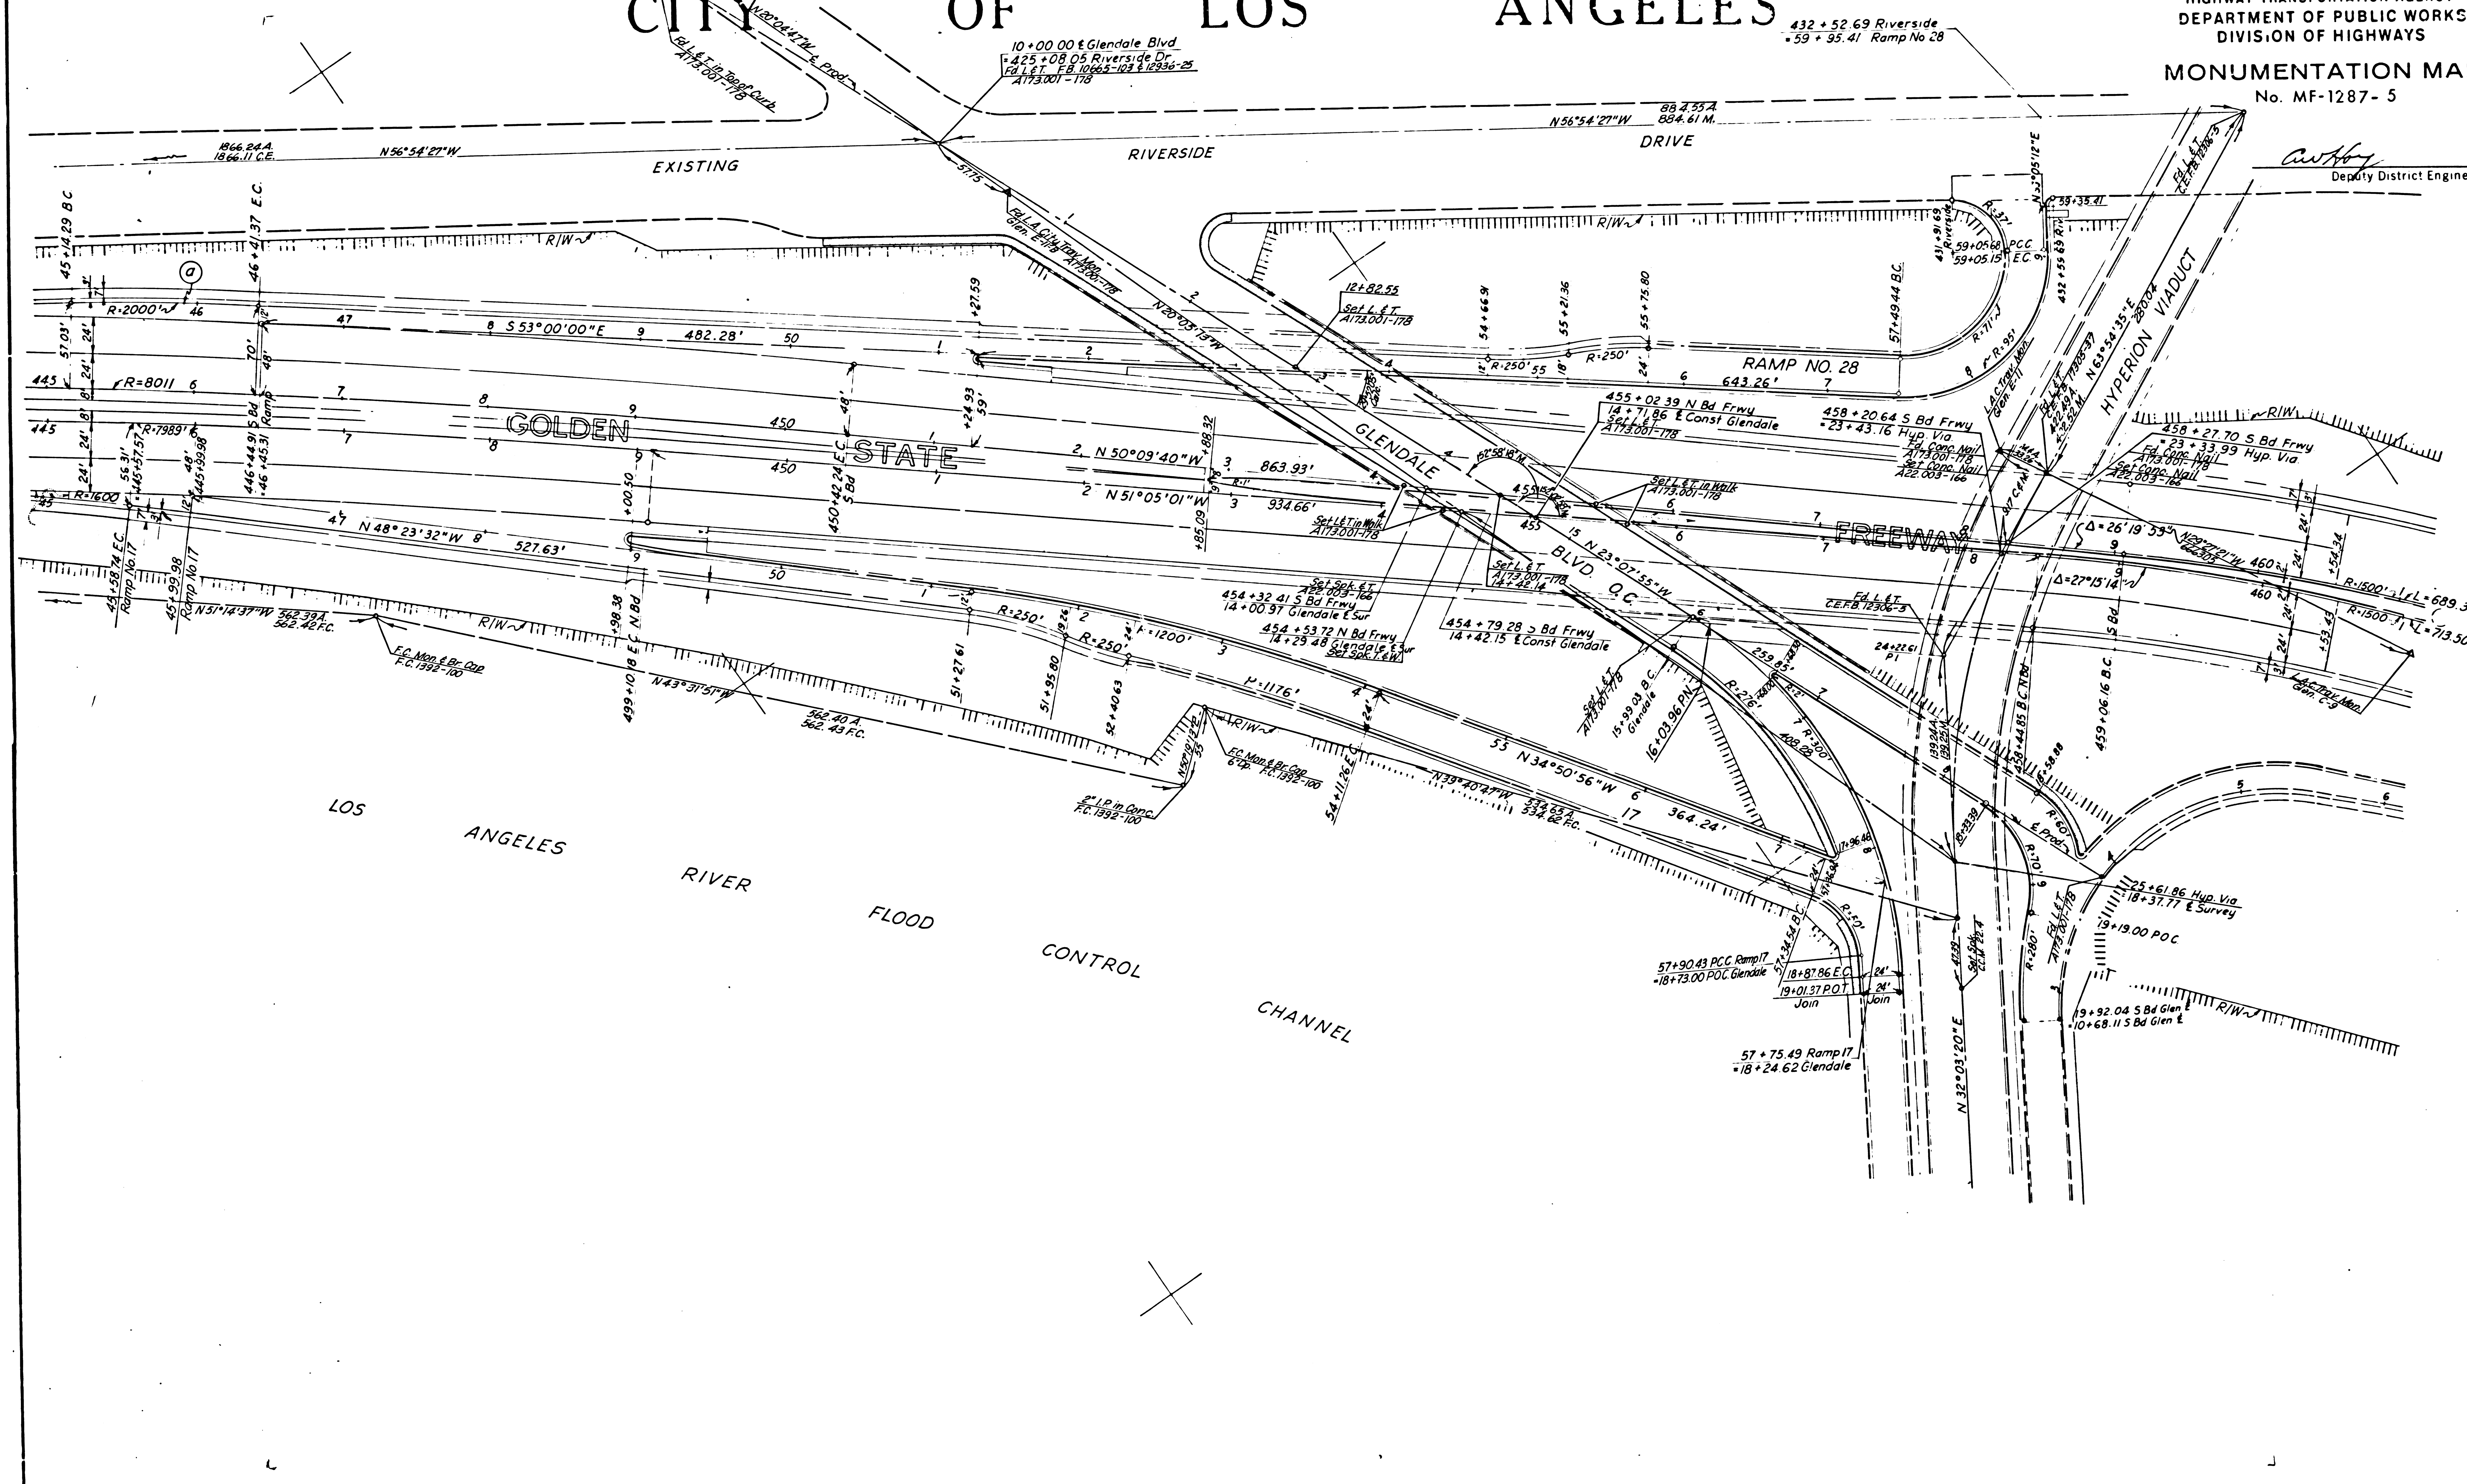

135-9