

DIST	COUNTY	ROUTE	POST MILES - TOTAL PROJECT	SHEET NO.	TOTAL SHEETS
7	LA	5	R54.5-R55.7	1	19

STATE OF CALIFORNIA
HIGHWAY TRANSPORTATION AGENCY
DEPARTMENT OF PUBLIC WORKS
DIVISION OF HIGHWAYS

MONUMENTATION MAP

No. MF-1309-1


Anthony

Deputy District Engineer

	R	Δ	T	L
①	10,000'	2°12'18"	192.446'	384.821'
②	12,723.2'	2°12'18"	244.853'	489.646'
③	10,000'	2°56'59"	257.469'	514.824'
④	9,958'	2°45'54"	240.325'	480.557'

NEWHALL LAND & FARMING CO.

401+43.33 POT Exist = 401+43.33 BC Proposed =
401+43.33 POT N/B Temp Conn = 401+43.33 BC S/B Temp Conn

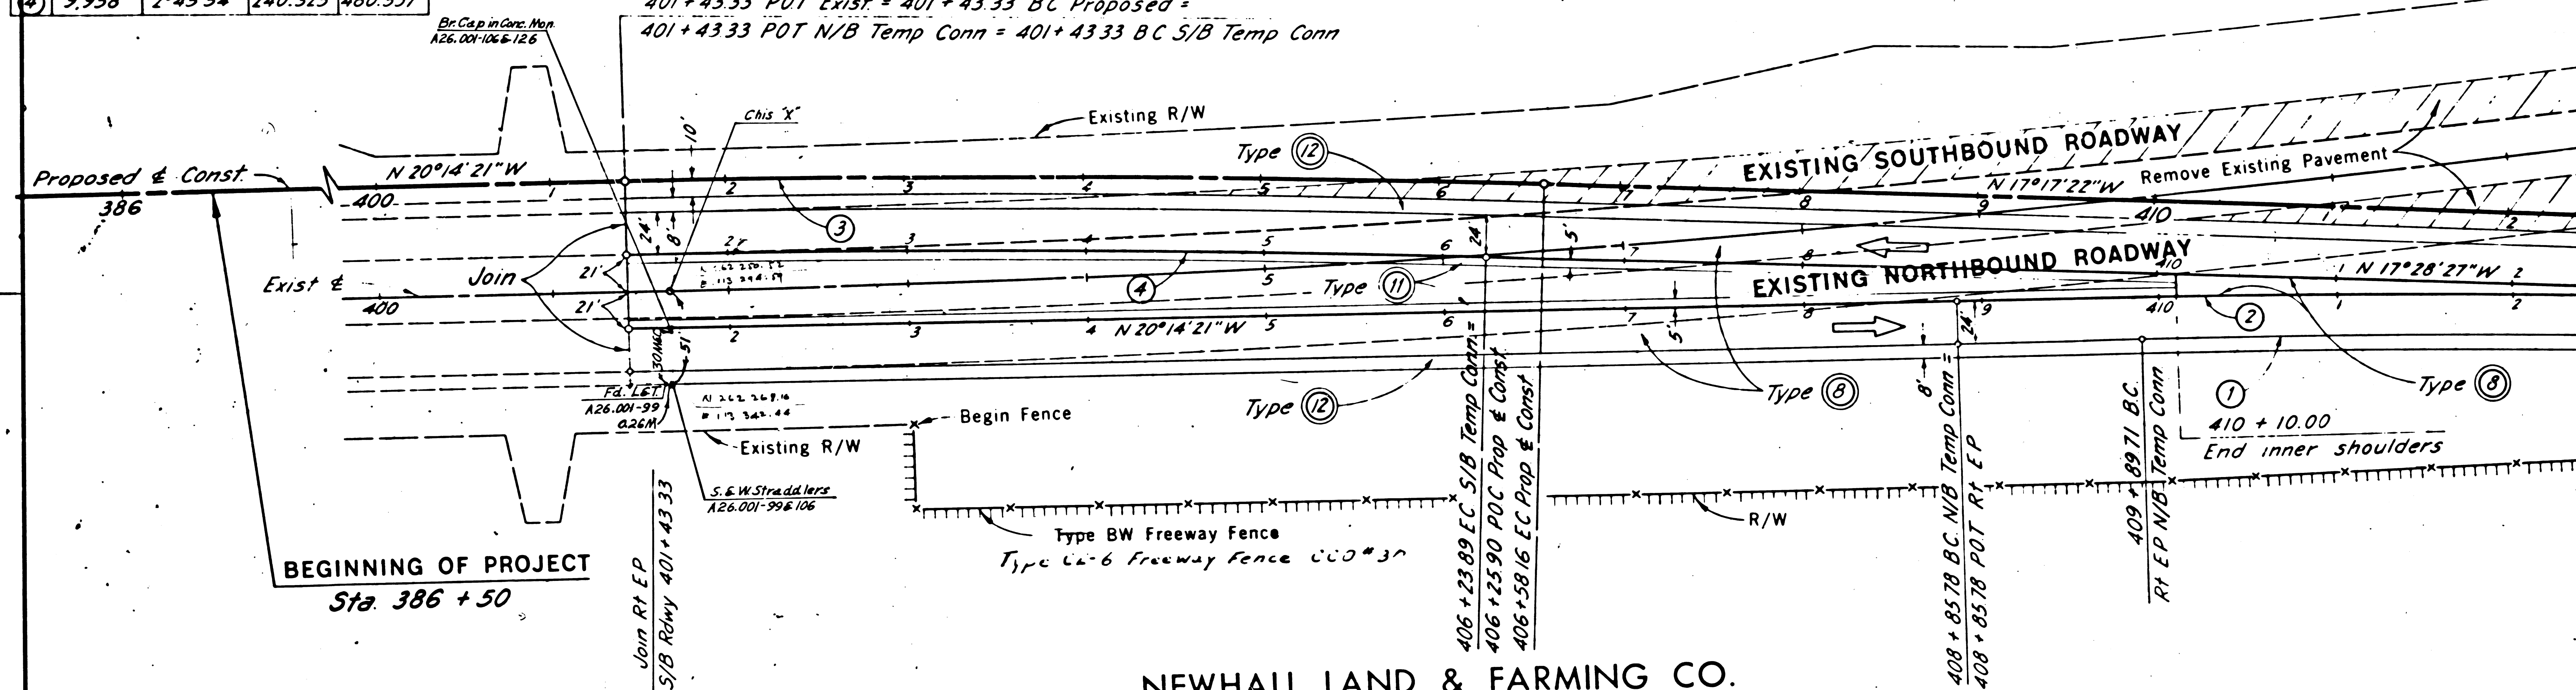

NEWHALL LAND & FARMING CO.

B.M. 34-79A-56
Nail in lead in S.W.
Corner of drop inlet
Sta. 400+00
Elev. 1136.58


B.M. 33-79A-56
Lead and conc. nail S.E. Corner
of drop inlet between roadways
Sta. 409+95
Elev. 1173.63

DIST	COUNTY	ROUTE	POST MILES - TOTAL PROJECT	SHEET NO.	TOTAL SHEETS
7	LA	5	R54.5-R55.7	2	19

STATE OF CALIFORNIA
HIGHWAY TRANSPORTATION AGENCY
DEPARTMENT OF PUBLIC WORKS
DIVISION OF HIGHWAYS

MONUMENTATION MAP No. MF-1309-2

Anthony
Deputy District Engineer

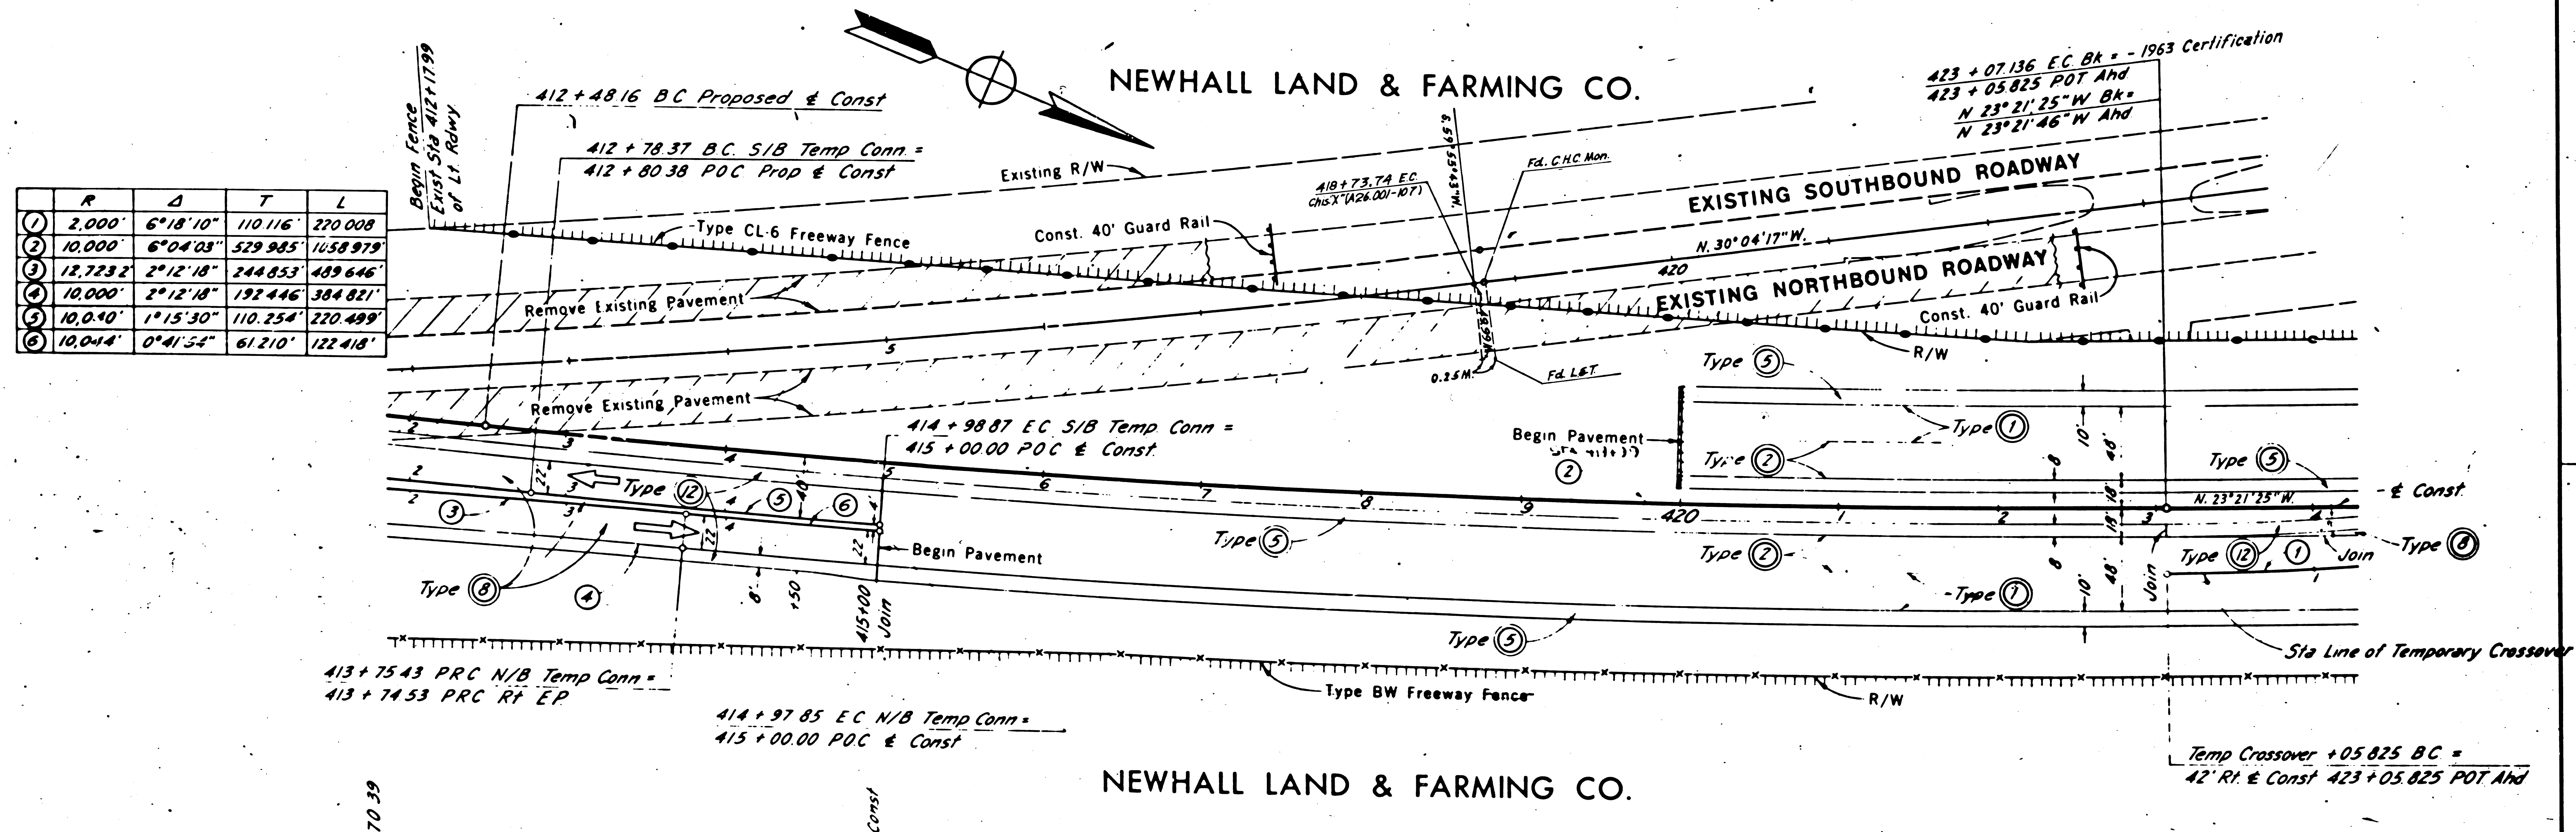

	R	Δ	T	L
①	2,000'	6°18'10"	110.116'	220.008'
②	10,000'	6°04'03"	529.985'	1058.979'
③	12,723.2'	2°12'18"	244.853'	489.646'
④	10,000'	2°12'18"	192.446'	384.821'
⑤	10,040'	1°15'30"	110.254'	220.499'
⑥	10,044'	0°41'54"	61.210'	122.418'

423 + 07.136 E.C. Bk = - 1963 Certification
423 + 05.825 POT Ahd
N 23° 21' 25" W Bk =
N 23° 21' 46" W Ahd

B.M. 32-79A-56
Lead and cond nail SW Corner
of drop inlet between roadways
Sta 422+15
El. 1137.71


DIST	COUNTY	ROUTE	POST MILES - TOTAL PROJECT	SHEET NO.	TOTAL SHEETS
7	LA	5	R54.5-R55.7	3	19

STATE OF CALIFORNIA
HIGHWAY TRANSPORTATION AGENCY
DEPARTMENT OF PUBLIC WORKS
DIVISION OF HIGHWAYS


MONUMENTATION MAP
No. MF-1309-3

Anthony
Deputy District Engineer

	R	Δ	T	L
①	2,000'	6°18'10"	110.116'	220.008'
②	2,000'	6°18'10"	110.116'	220.008'

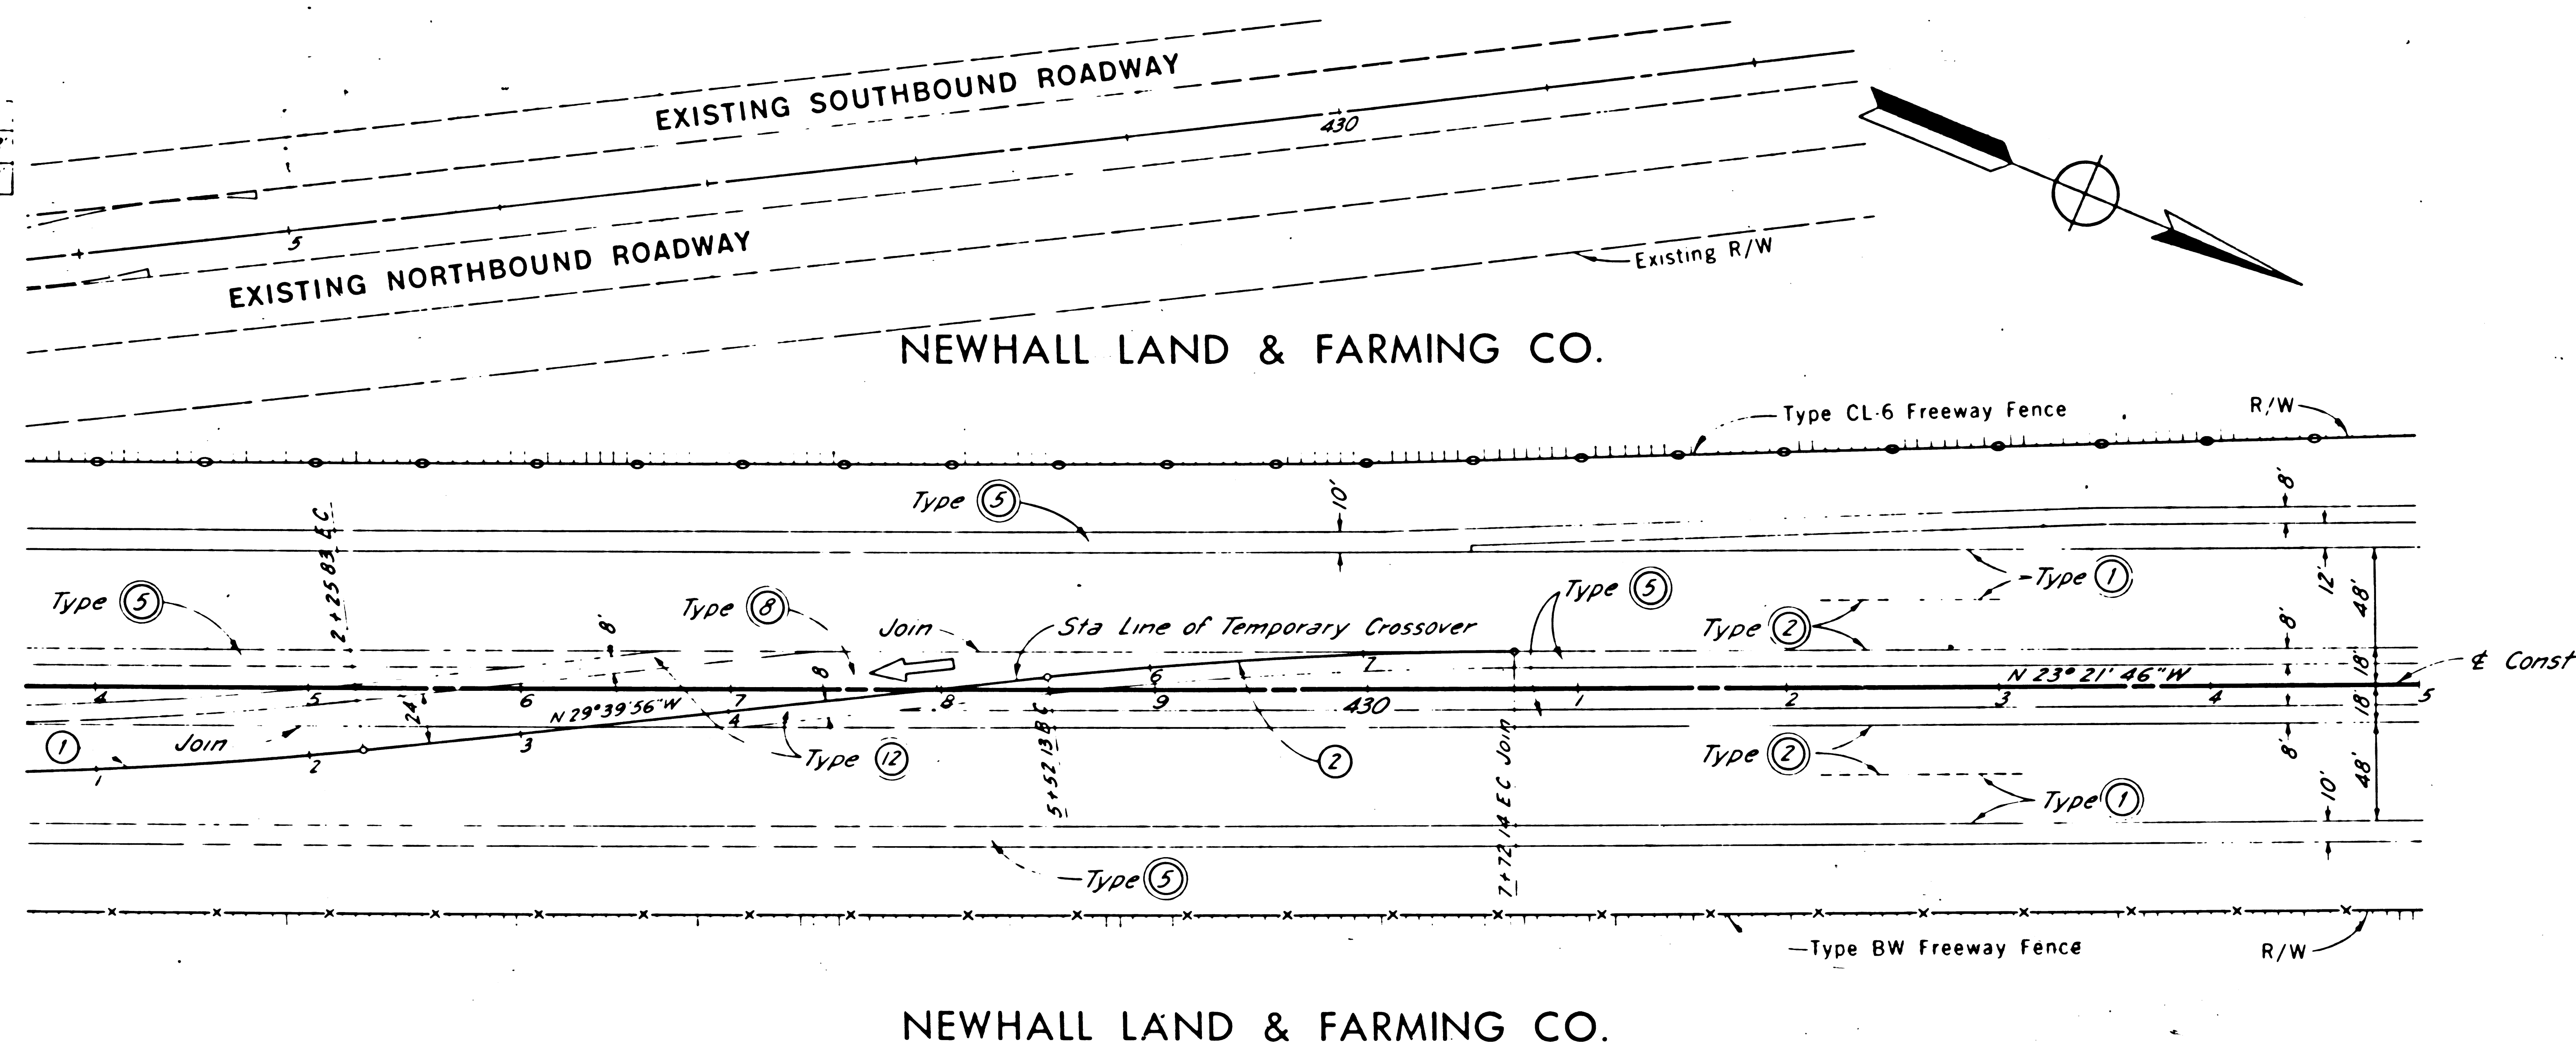

430+51/15 P.O.T.
To LFT in old PCC, 6v.mil.
0.4 below surface
(per A26.001-13) ALA 00.5W-11

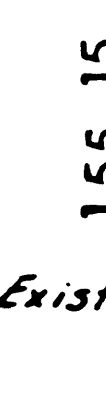

SHEET	COUNTY	NO. IN	POST MILES - TOTAL PROJECT	SHEET	TOTAL SHEETS
7	LA	5	R54.5-R55.7	6	19


STATE OF CALIFORNIA
HIGHWAY TRANSPORTATION AGENCY
DEPARTMENT OF PUBLIC WORKS
DIVISION OF HIGHWAYS

MONUMENTATION MAP

No. MF-1309-6

Anthony
Deputy District Engineer

	R	Δ	T	L
①	500	12°49'08"	56.167	111.866
②	500	15°08'00"	57.557	114.610
③	200	72°10'00"	145.753	287.909
④	2000	4°25'49"	76.78	153.48
⑤	2000	2°31'45"	49.97	99.92

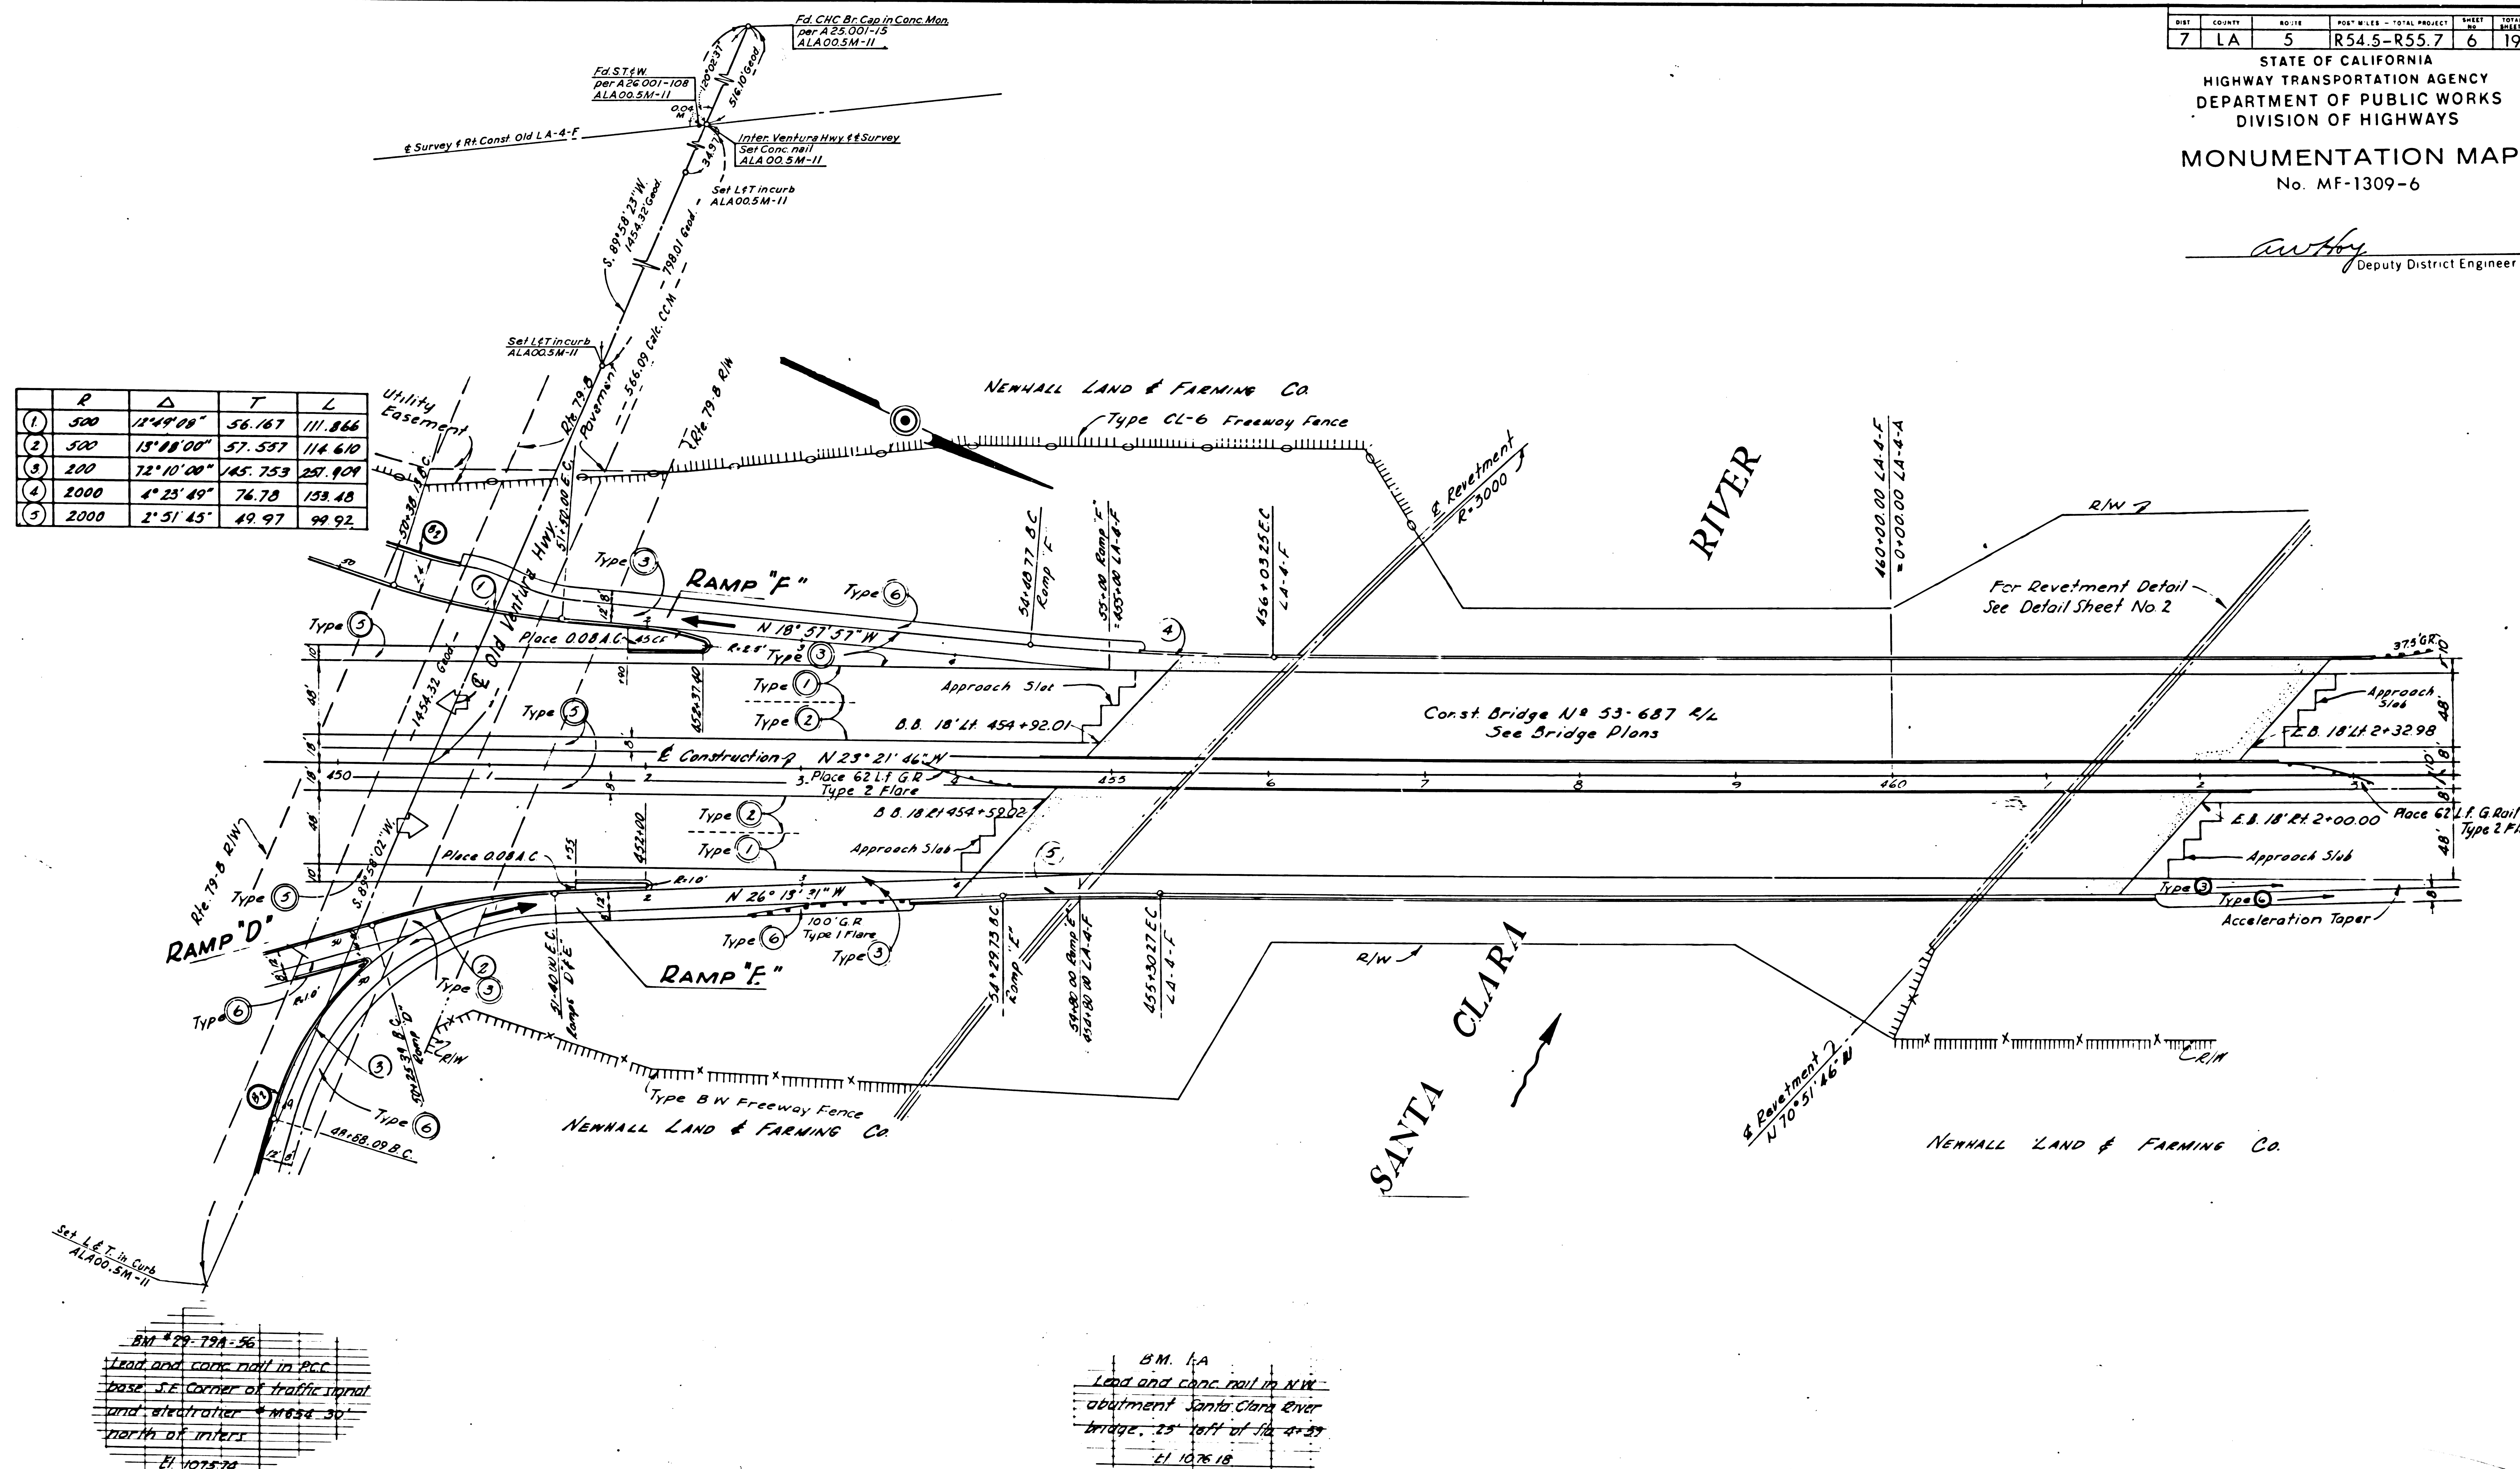


DIST	COUNTY	ROUTE	POST M. E.S. - TOTAL PROJECT	SHEET NO.	TOTAL SHEETS
7	LA	5	R54.5-R55.7	7	19

STATE OF CALIFORNIA
HIGHWAY TRANSPORTATION AGENCY
DEPARTMENT OF PUBLIC WORKS
DIVISION OF HIGHWAYS

MONUMENTATION MAP

No. MF-1309-7

Anthony
Deputy District Engineer

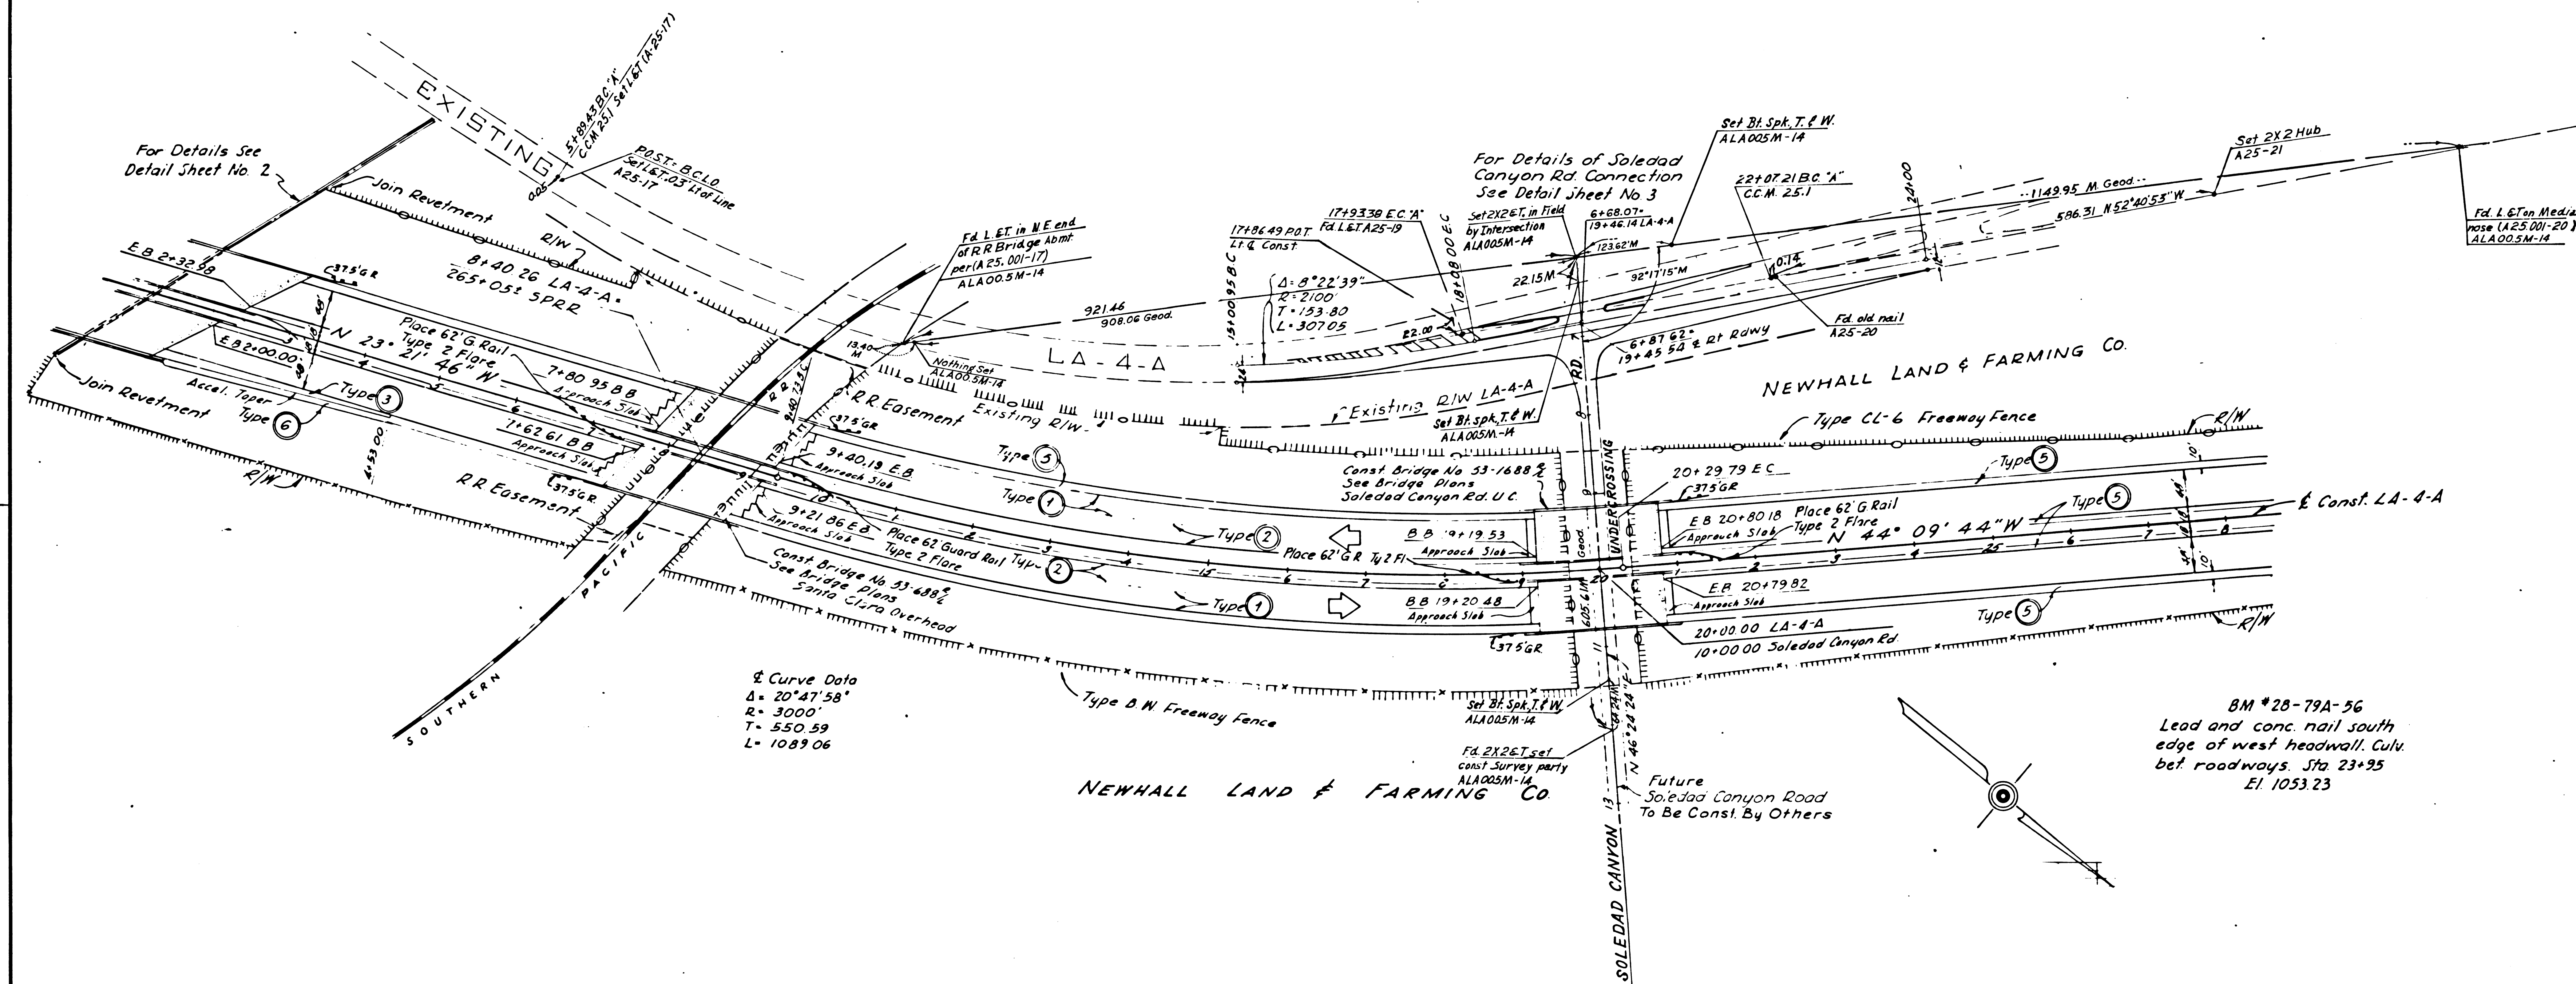


DIST	COUNTY	ROUTE	POST MILES - TOTAL PROJECT	SHEET NO.	TOTAL SHEETS
7	LA	5	R5 4.5-R55.7	8	19

STATE OF CALIFORNIA
HIGHWAY TRANSPORTATION AGENCY
DEPARTMENT OF PUBLIC WORKS
DIVISION OF HIGHWAYS

MONUMENTATION MAP

No. MF-1309-8

Anthony
Deputy District Engineer

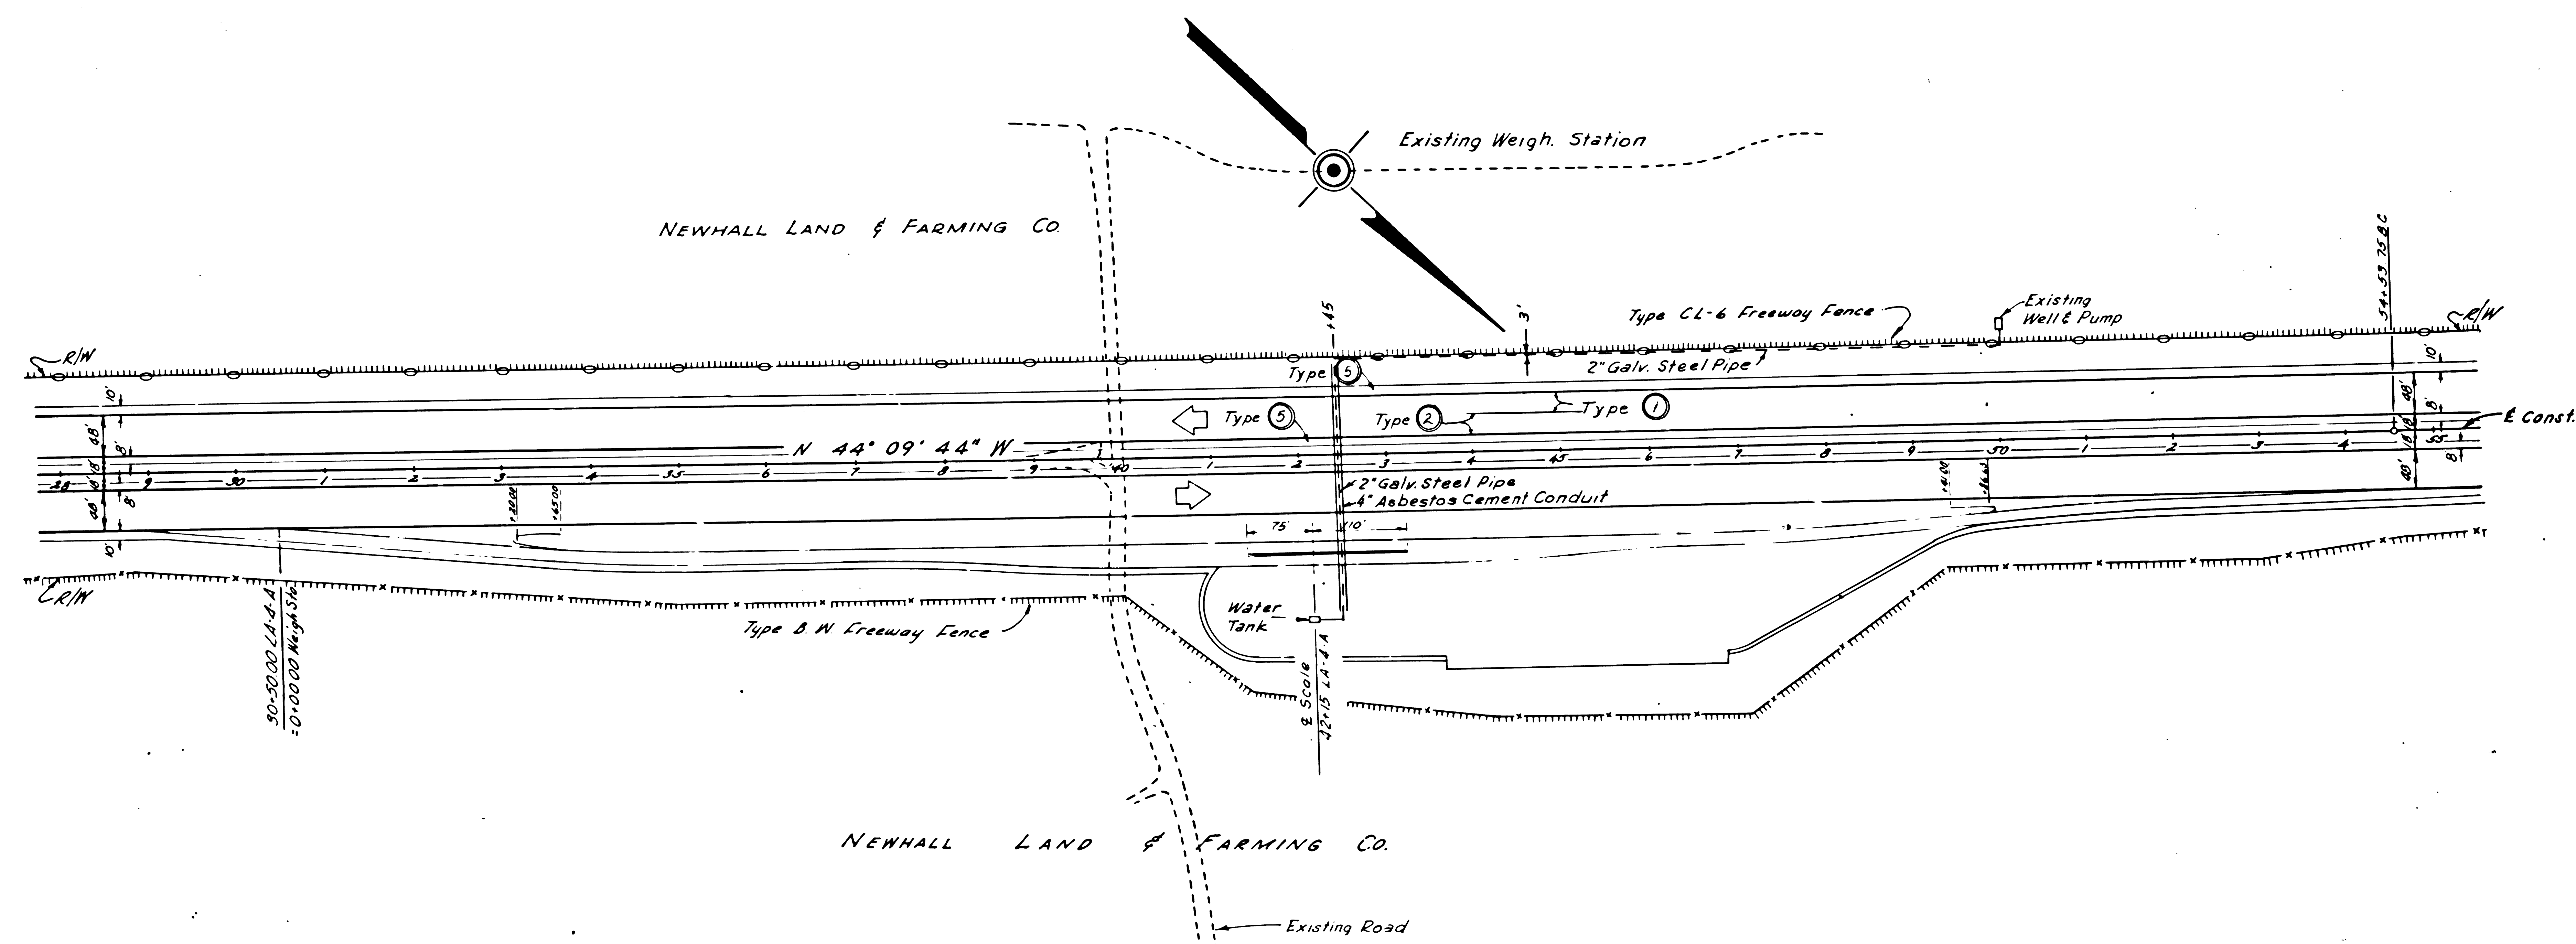

BM #27-79A-56
Lead and cork nail in S.W.
corner P.C. slab existing
weigh station
El. 1038.59

NOTE: FOR R/W INFORMATION
NOT SHOWN, SEE R/W MAPS
ON FILE IN DISTRICT OFFICE.

SHEET	TOTAL	DATE	BY	CHECKED	APPROVED
7	19	LA	5	R54.5-R55.7	9



STATE OF CALIFORNIA
HIGHWAY TRANSPORTATION AGENCY
DEPARTMENT OF PUBLIC WORKS
DIVISION OF HIGHWAYS

MONUMENTATION MAP

No. MF-1309-9

	E	Δ	T	L
①	1500	4° 52' 29"	63.86	127.62
②	2000	4° 34' 26"	89.53	178.95
③	2000	4° 34' 26"	89.53	178.94
④	3000	4° 20' 14"	113.60	227.10
⑤	2000	4° 20' 14"	75.74	151.40
⑥	60	151° 13' 18"	233.94	158.37
⑦	3000	3° 11' 29"	83.57	167.10
⑧	5000	13° 36' 08"	596.31	1187.02

Deputy District Engineer

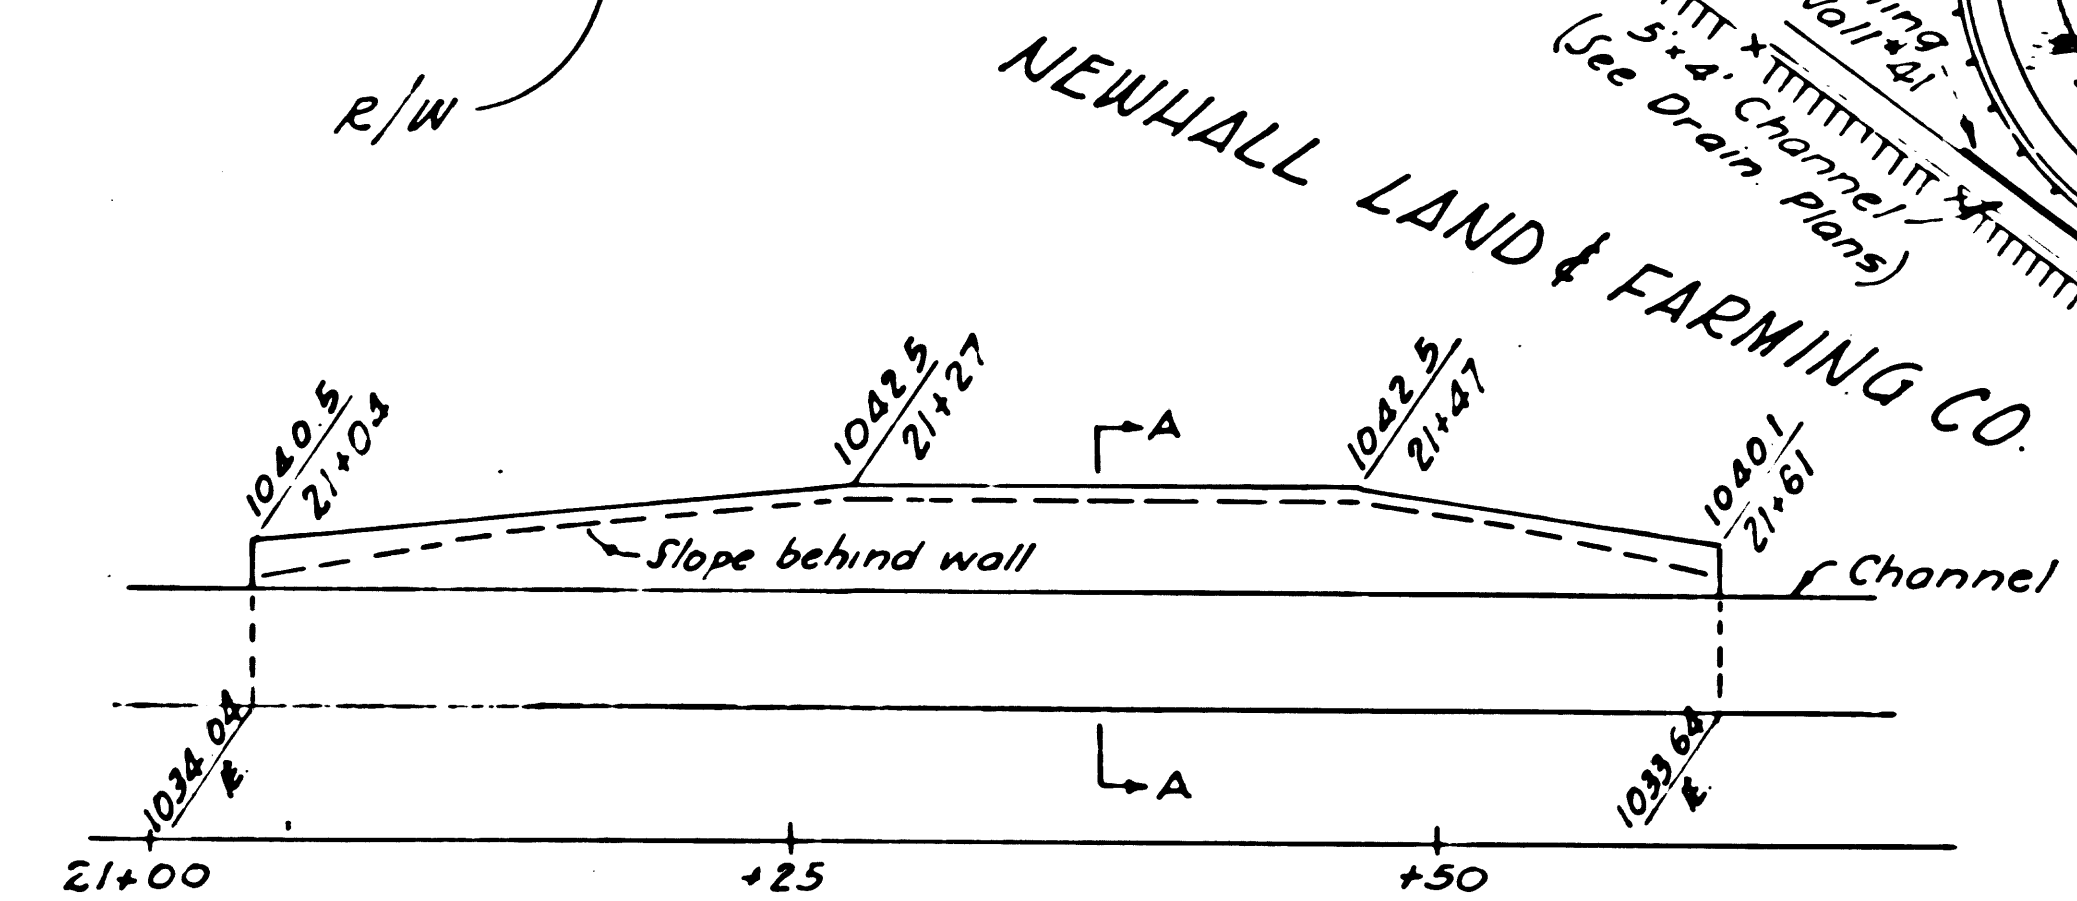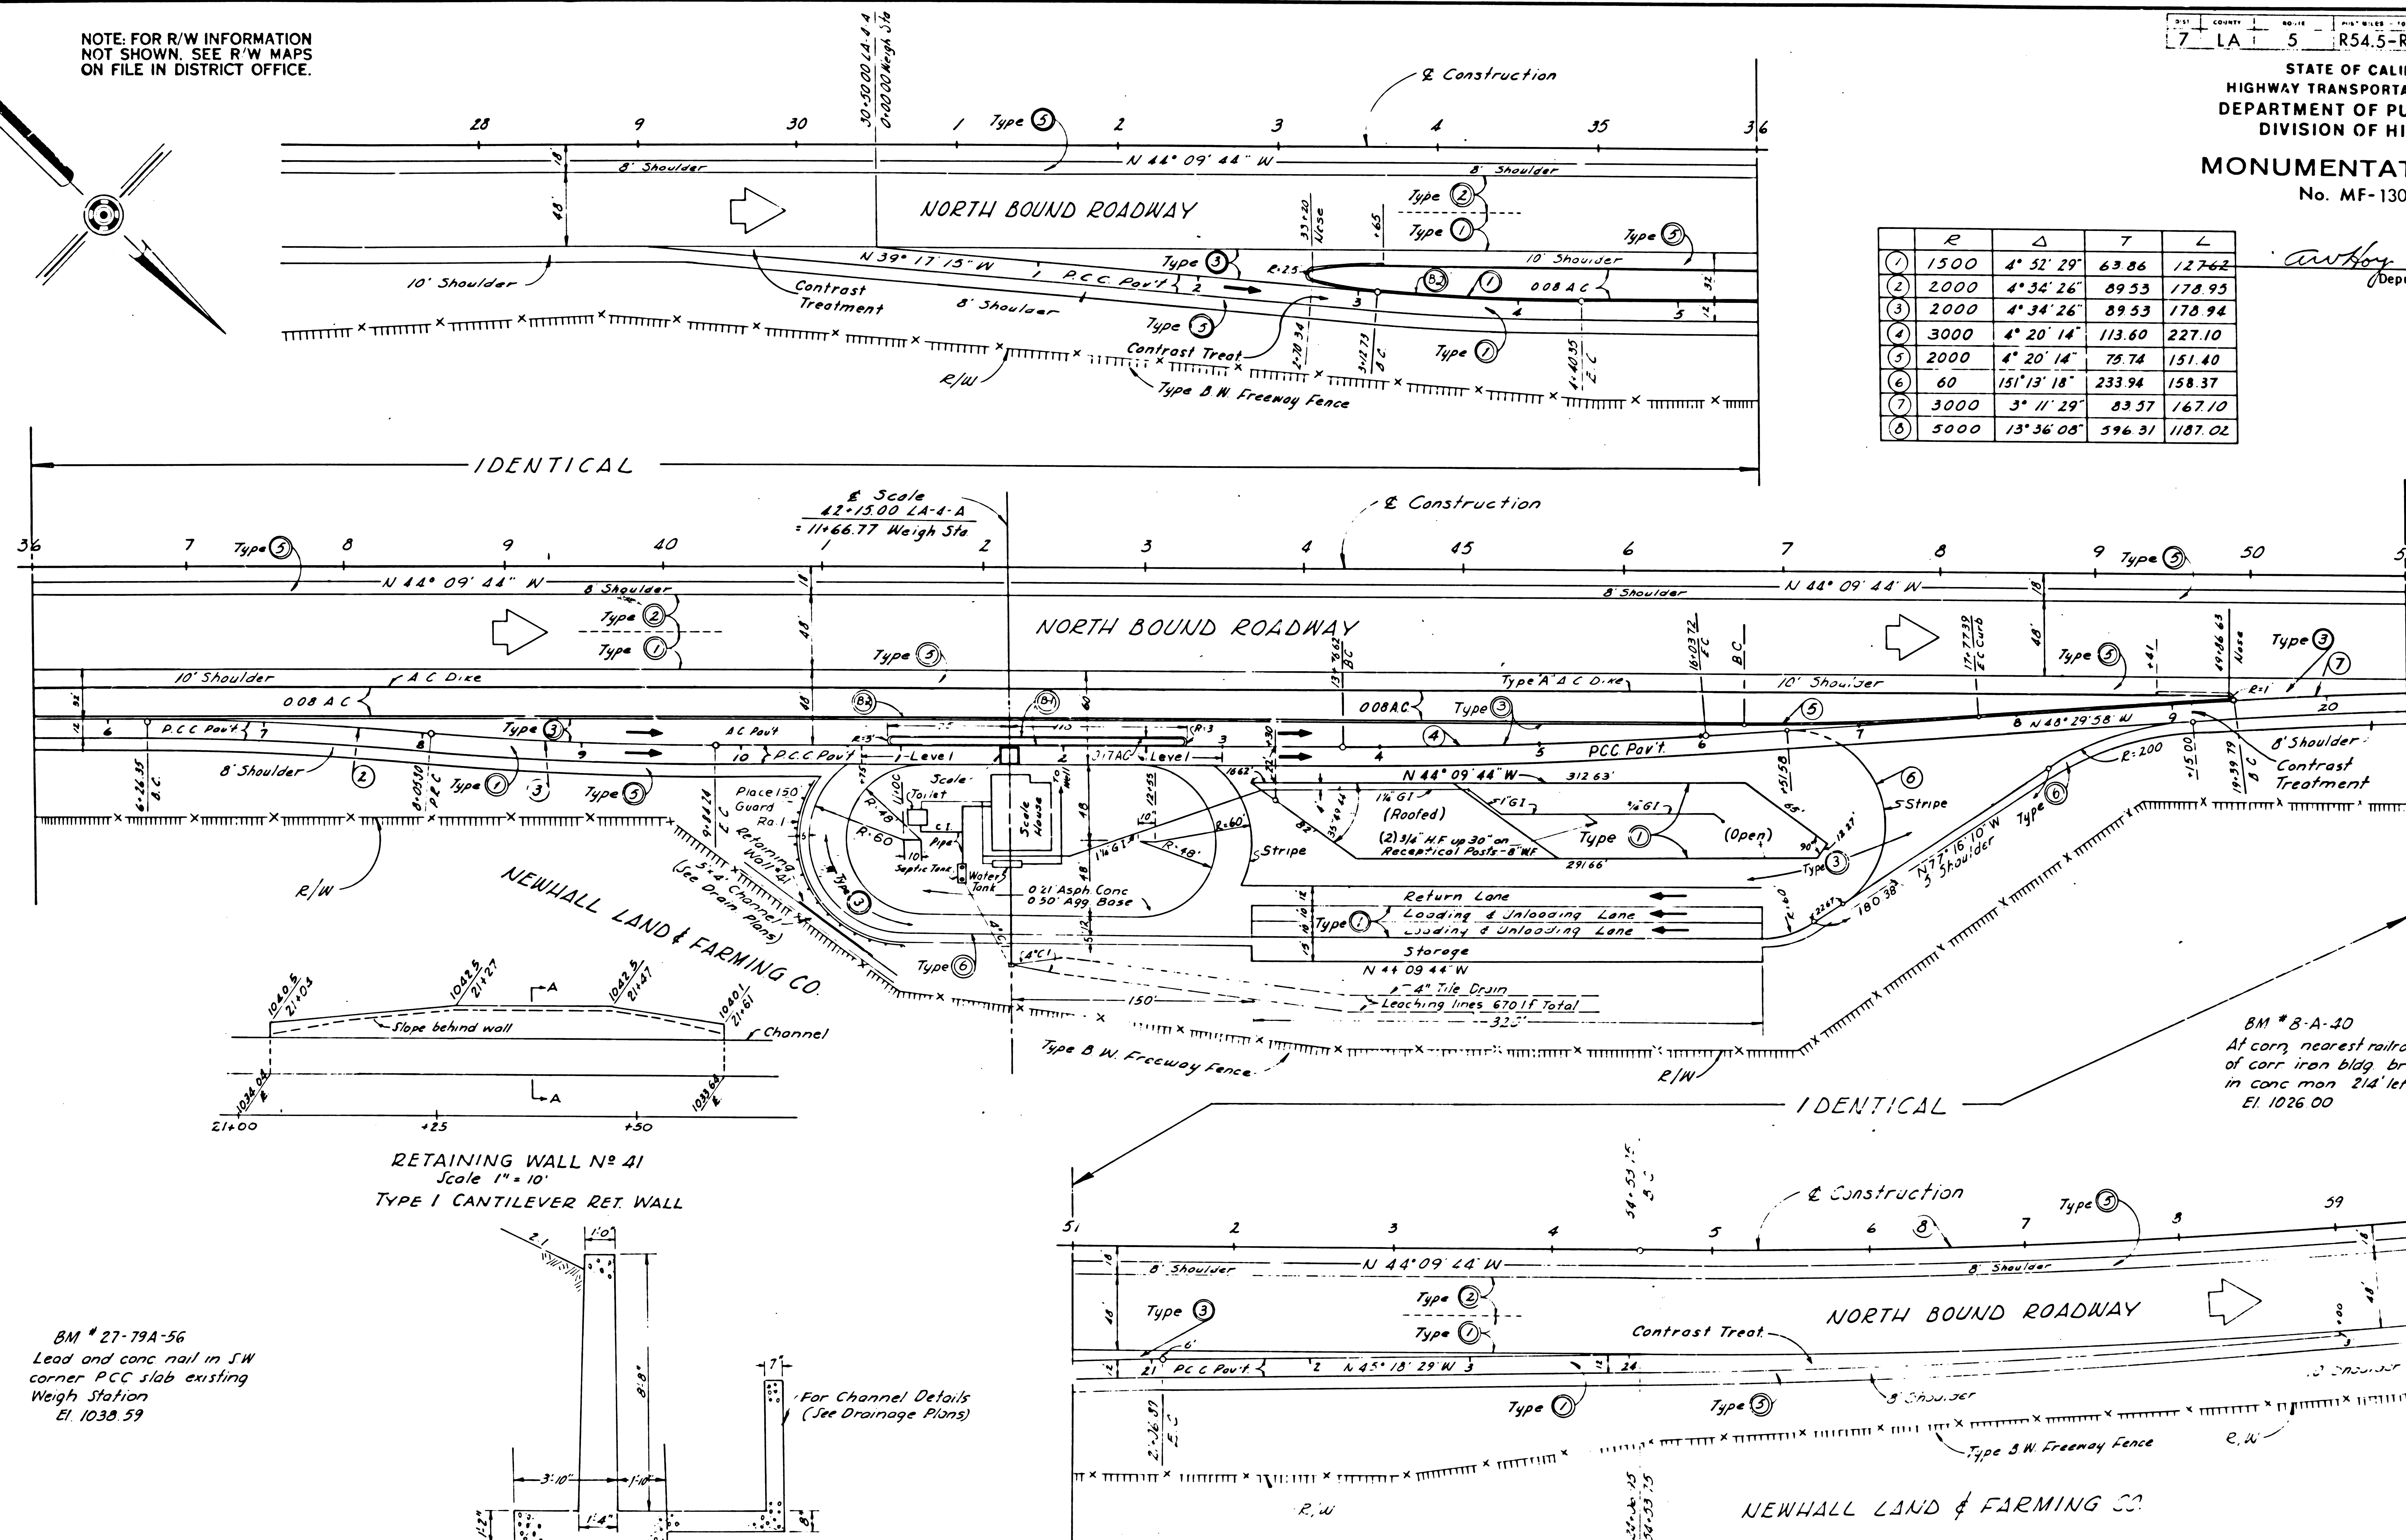

RETAINING WALL N° 41
Scale 1" = 10'
TYPE I CANTILEVER RET. WALL

BM # 27-79A-56
Lead and conc nail in SW
corner PCC slab existing
Weigh Station
El. 1038.59

BM # 8-A-40
At cor. nearest railroad tracks
of corr iron bldg. bronze tablet
in conc man 2'14" left side 58+00
El. 1026.00


DIST.	COUNTY	ROUTE	POST MILES - TOTAL PROJECT	SHEET NO.	TOTAL SHEETS
7	LA	5	R54.5-R55.7	10	19

STATE OF CALIFORNIA
HIGHWAY TRANSPORTATION AGENCY
DEPARTMENT OF PUBLIC WORKS
DIVISION OF HIGHWAYS

MONUMENTATION MAP

No. MF-1309-10

awby
Deputy District Engineer

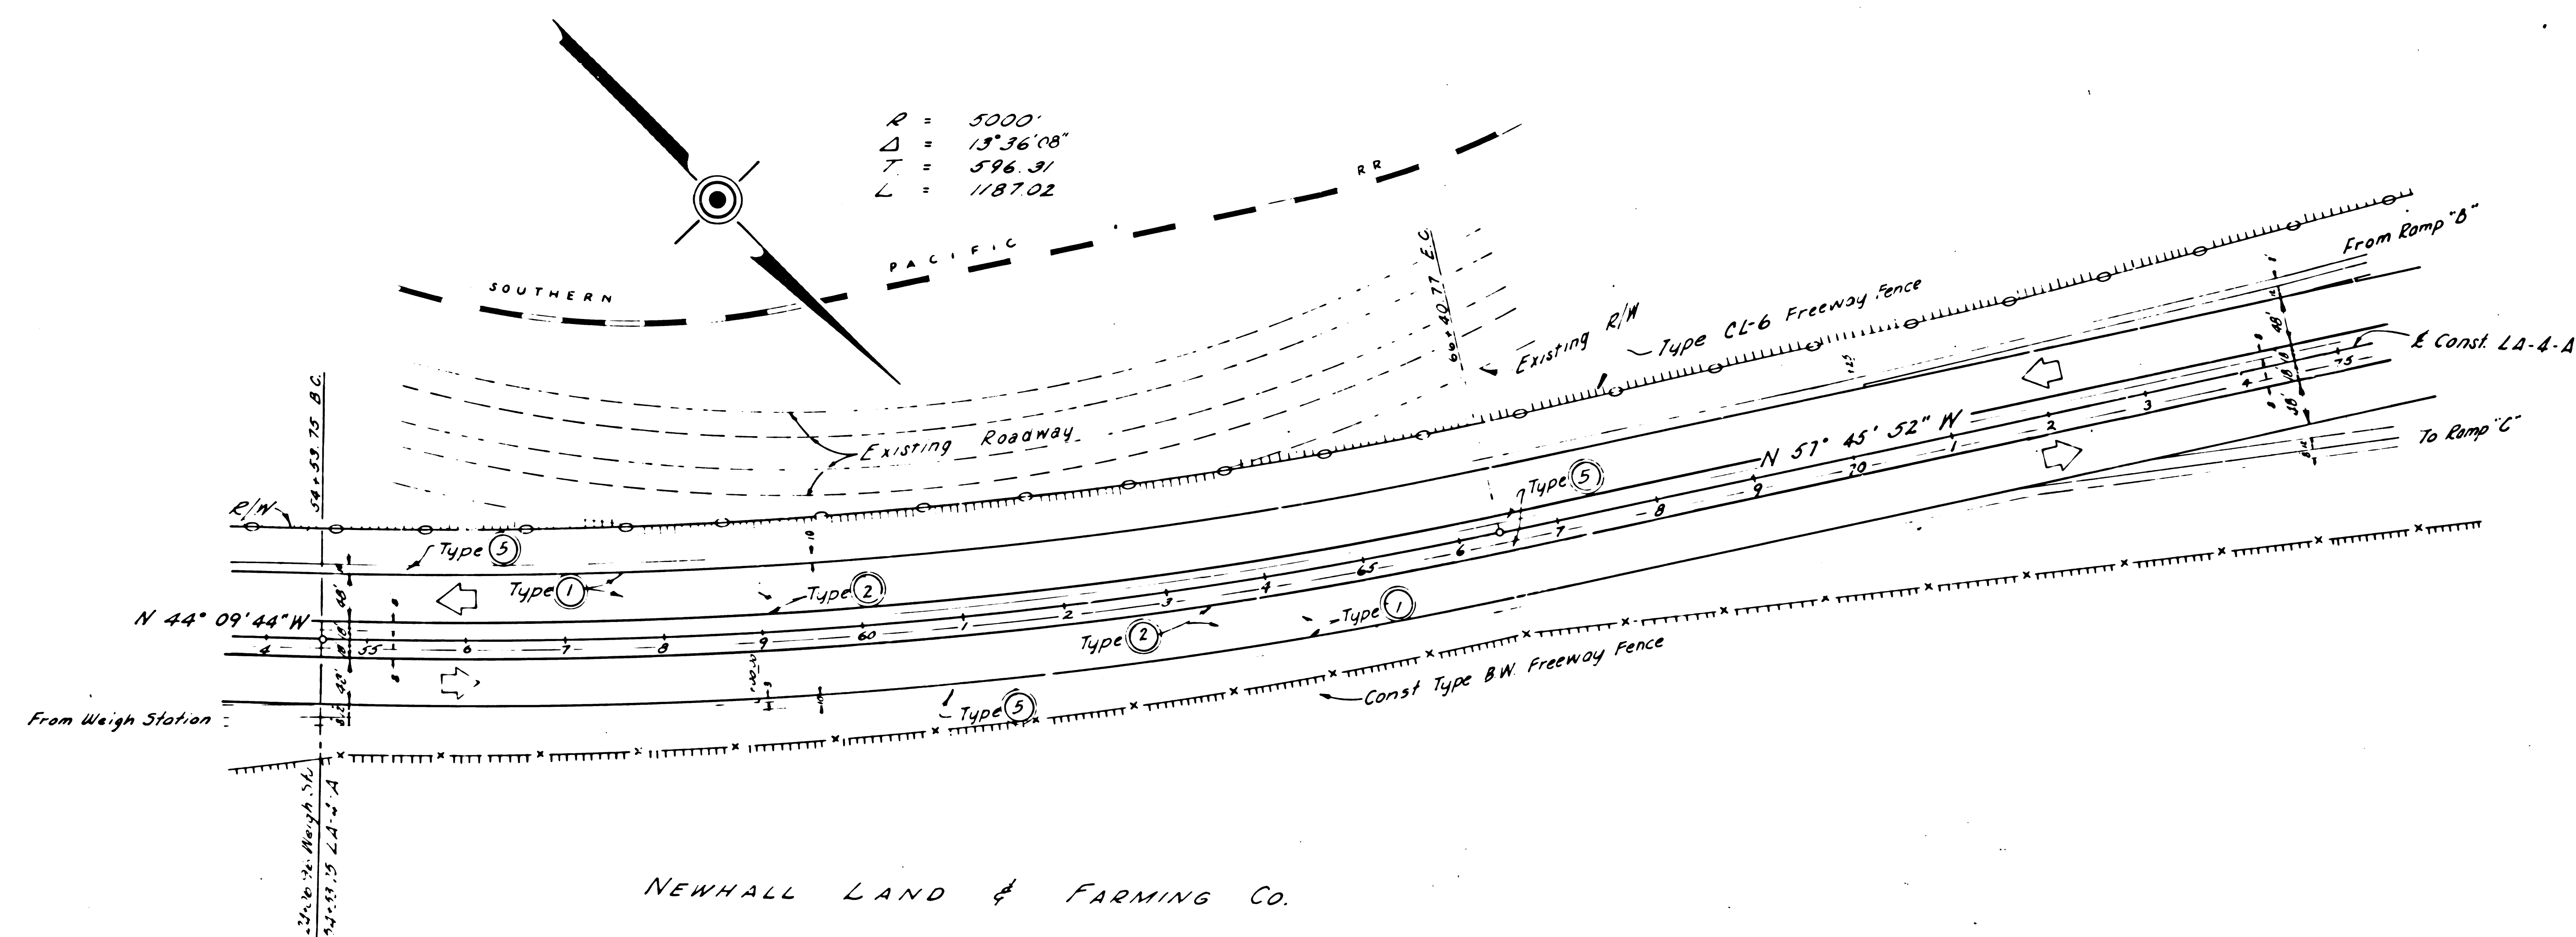


B.M. #10-A
 Lead and nail in RR
 Signal Tower Base 89' L
 of Sta. 173 + 42 (No tower
 on base)
 El. 1018.56

STATE OF CALIFORNIA
HIGHWAY TRANSPORTATION AGENCY
DEPARTMENT OF PUBLIC WORKS
DIVISION OF HIGHWAYS

No. MF-1309-12

Answer

	R	Δ	T	L
①	410'	102°06'46"	507.33'	730.70'
②	3000'	3°11'29"	83.57'	167.10'
③	3000'	25°19'25"	673.98'	1325.94'

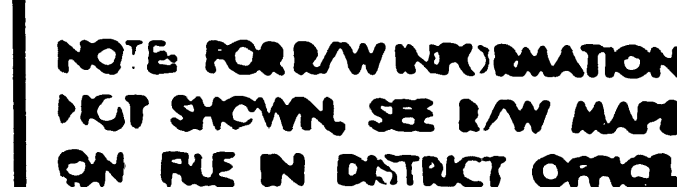

BM # 24-79A-56
 Lead and conc nail in middle of
 south headwall bet roadway. Cu
 Sta 101+02
 El = 1018.39

 BM # 19-A-40
 Orange tablet in conc 13' W
 Sta 115+38 Stamped BM 19-A-40
 El = 1017.25

DIST	COUNTY	NO. 15	POST MILES - TOTAL PROJECT	SHEET	TOTAL
7	LA	5	R54.5-R55.7	14	19


STATE OF CALIFORNIA
HIGHWAY TRANSPORTATION AGENCY
DEPARTMENT OF PUBLIC WORKS
DIVISION OF HIGHWAYS

MONUMENTATION MAP

No. MF-1309-14

Anthony

Deputy District Engineer

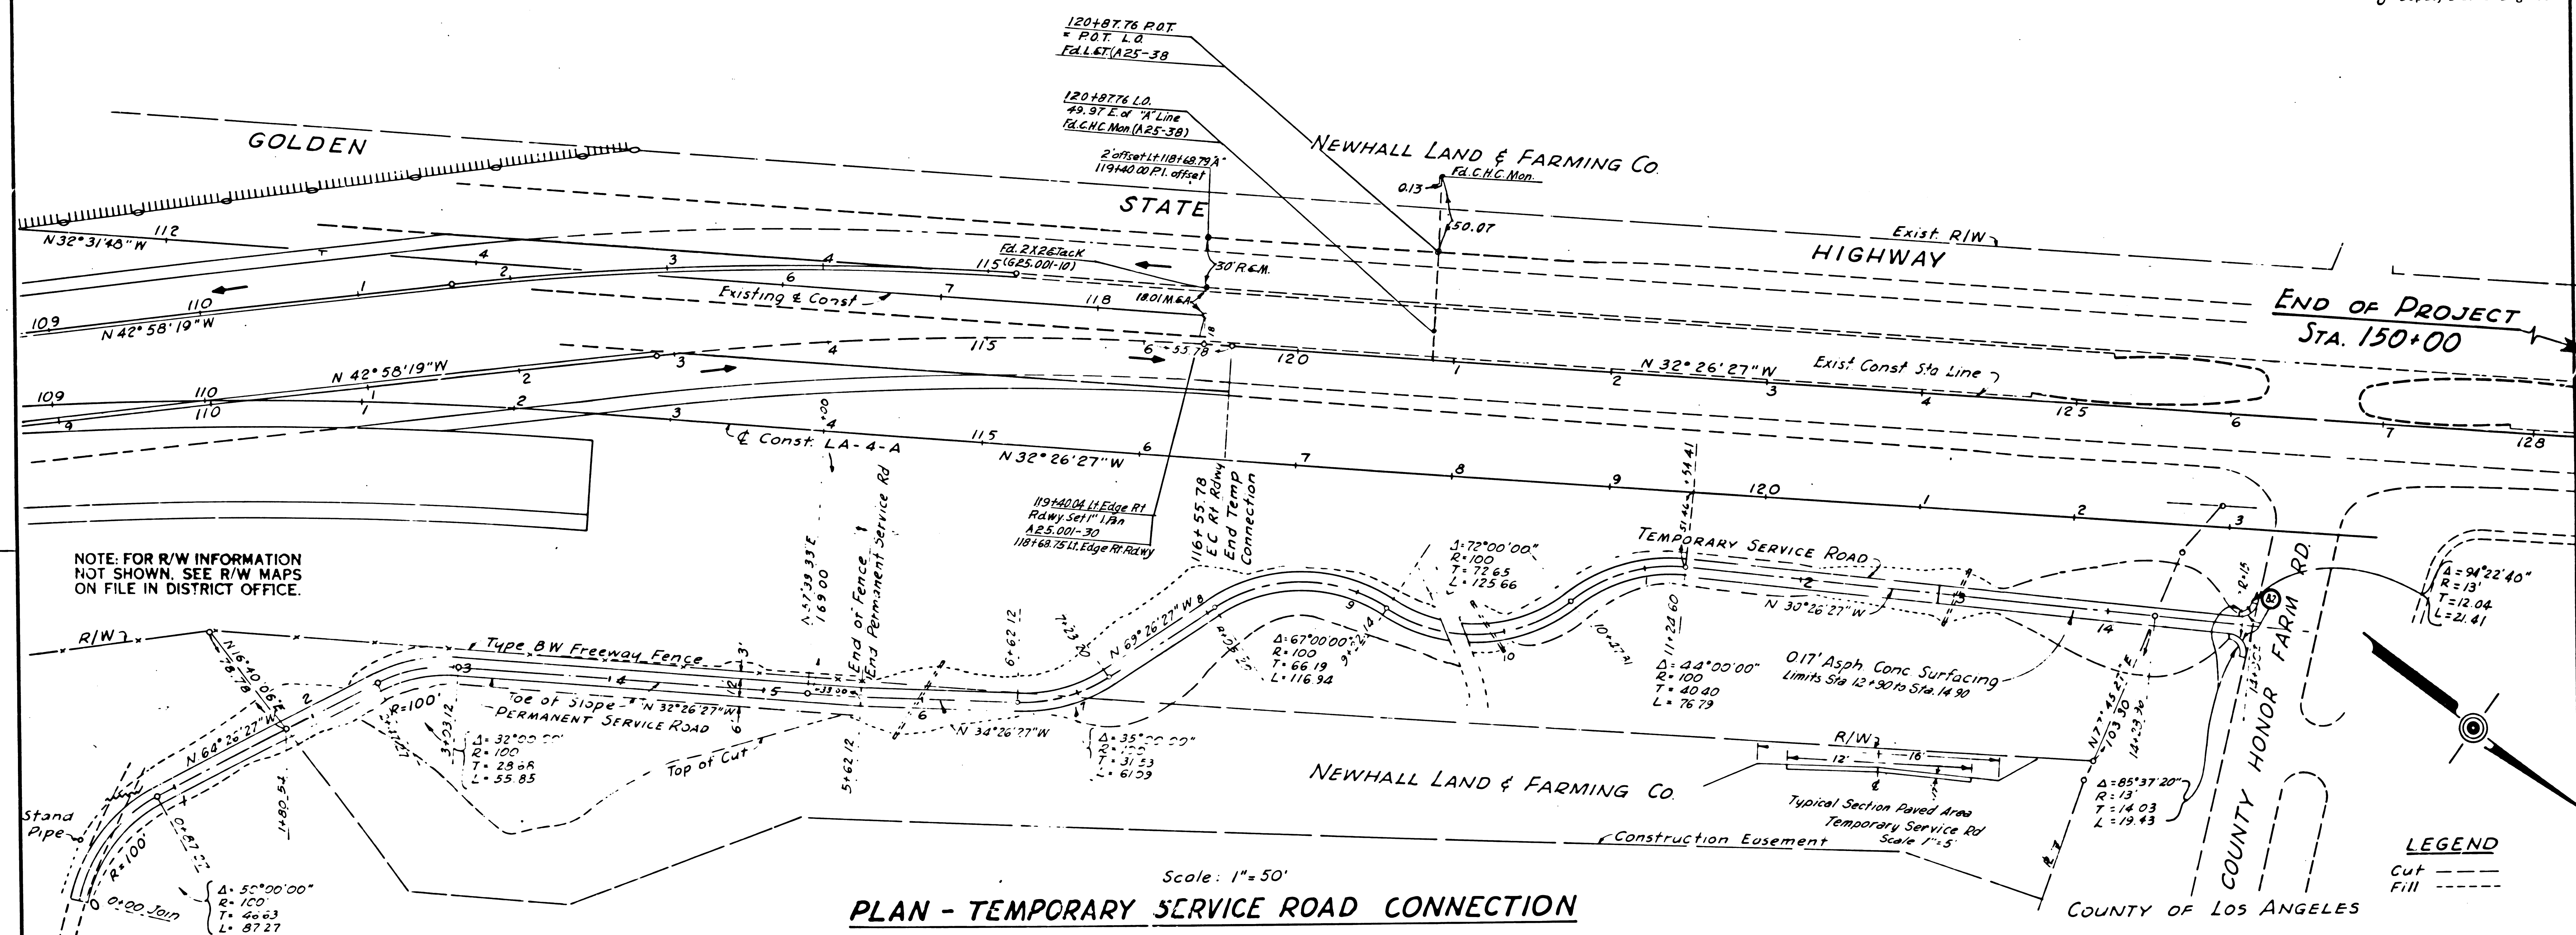

PLAN - TEMPORARY SERVICE ROAD CONNECTION

8 M. 25.79-A-50
Ed. 1 & 2 in middle of south
curb island in nose of access
opening. (Way-side Honor Ranch)
Fl. 1000.00


DIST	COUNTY	ROUTE	POST MILES - TOTAL PROJECT	SHEET NO	TOTAL SHEETS
7	LA	5	R54.5-R55.7	15	19

STATE OF CALIFORNIA
HIGHWAY TRANSPORTATION AGENCY
DEPARTMENT OF PUBLIC WORKS
DIVISION OF HIGHWAYS

MONUMENTATION MAP

No. MF-1309-15

1509-
Deputy District Engineer

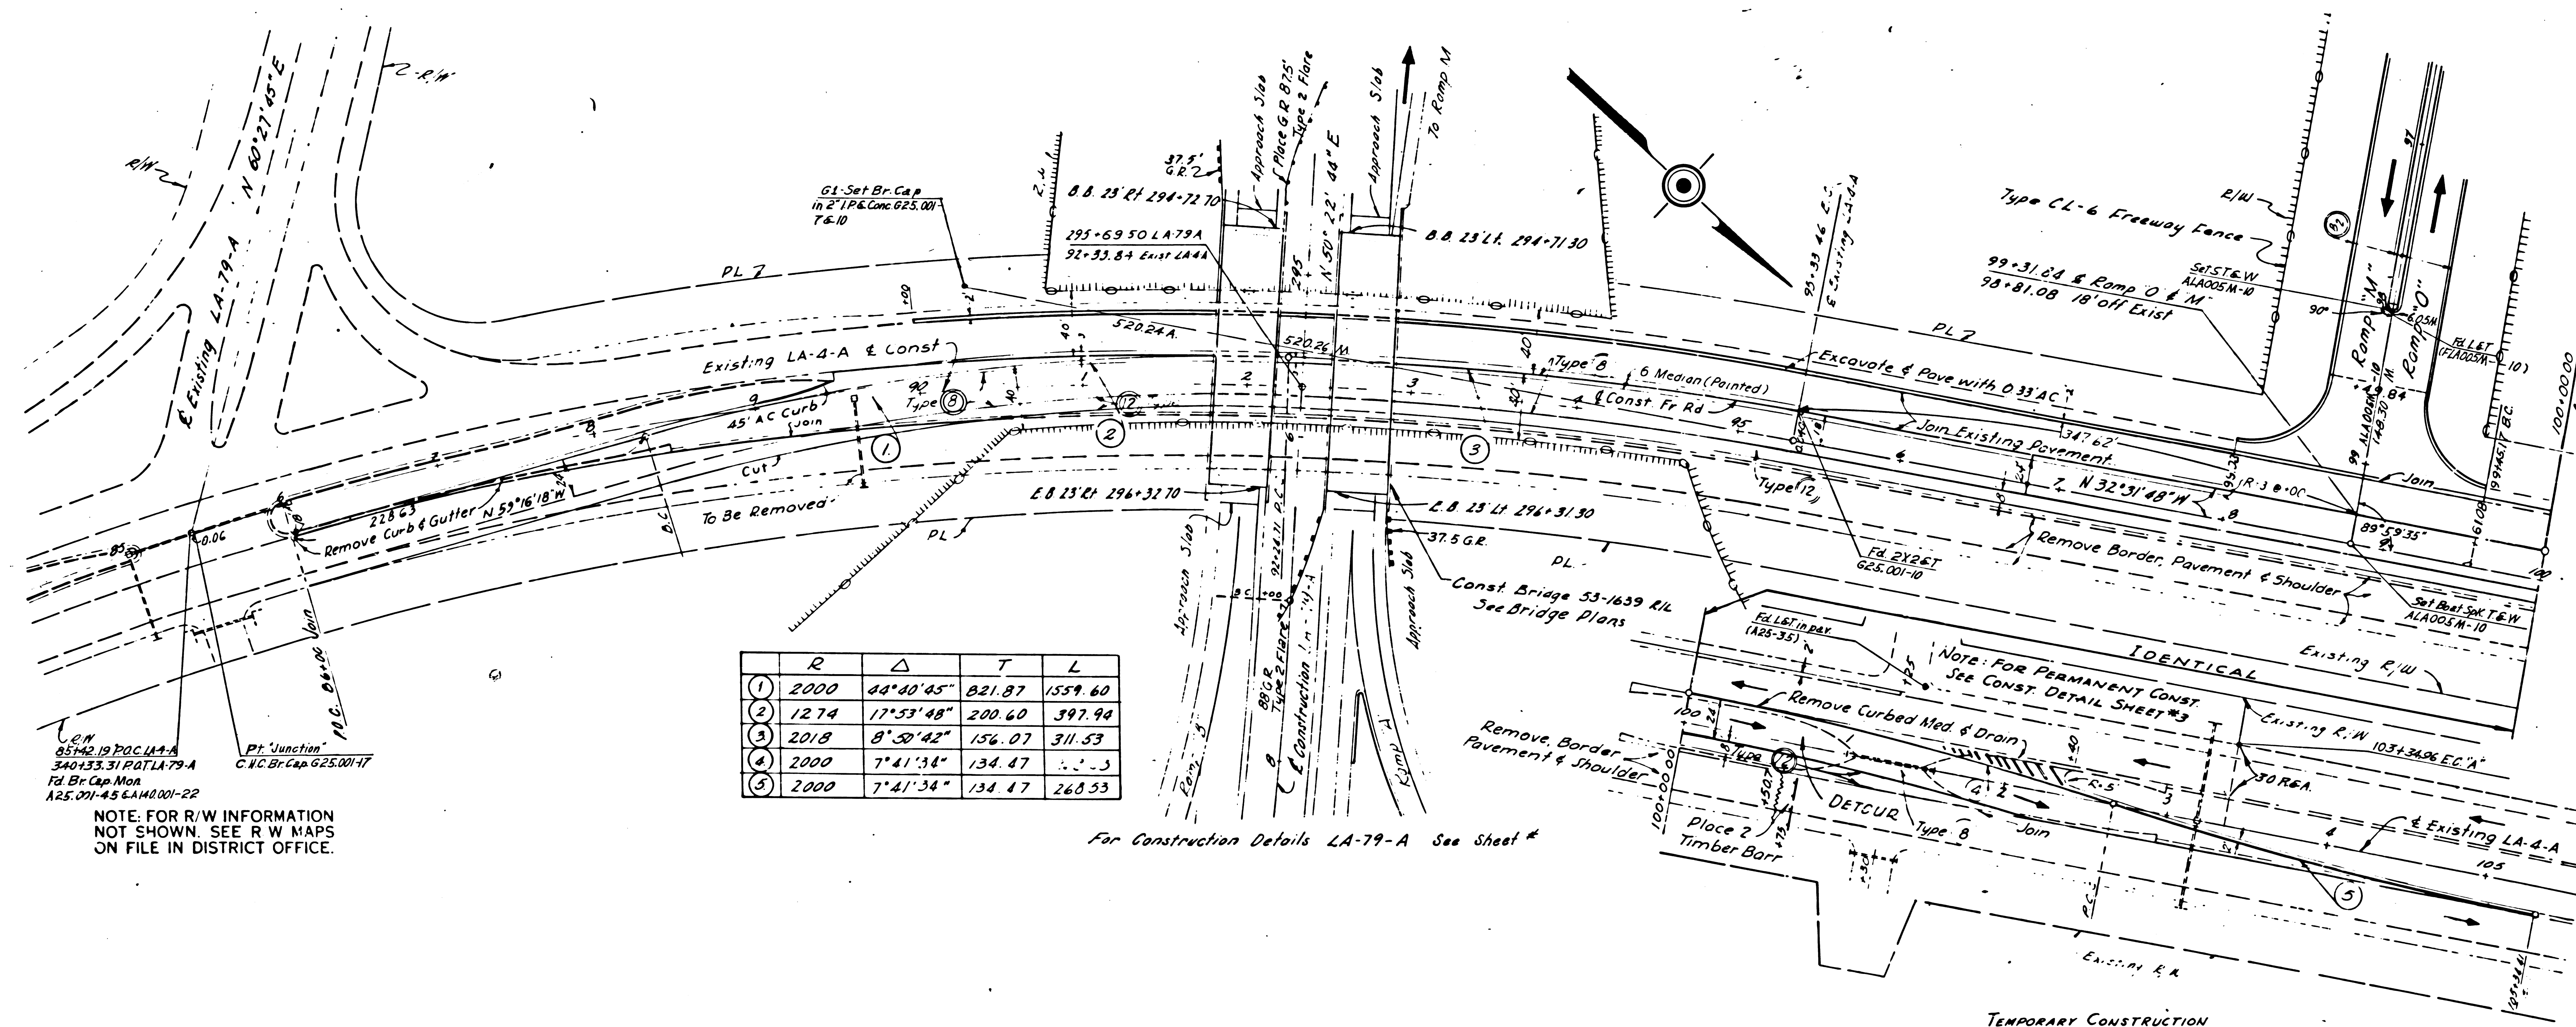

	R	Δ	T	L
(1)	2000	44°40'45"	821.87	1559.60
(2)	12.74	17°53'48"	200.60	397.94
(3)	2018	8°50'42"	156.07	311.53
(4)	2000	7°41'34"	134.47	266.53
(5)	2000	7°41'34"	134.47	266.53

NOTE: FOR R/W INFORMATION
NOT SHOWN. SEE R W MAPS
ON FILE IN DISTRICT OFFICE.

For Construction Details LA-79-A See Sheet #

TEMPORARY CONSTRUCTION

	P	Δ	T	L
①	330'	60°26'38"	224.476'	394.240'
②	320'	102°12'59"	—	1017.688'
③	400'	57°01'16"	217.278'	398.082'
④	3000'	3°11'29"	89.57'	167.10'
⑤	100'	19°56'56"	17.59'	34.82'
⑥	100'	19°56'56"	17.59'	34.82'


NOTE: FOR R/W INFORMATION
NOT SHOWN. SEE R/W MAPS
ON FILE IN DISTRICT OFFICE.

B.M. # 22-79A-56
2" IP w/ Div of Hwys brass cap in
conc at west end Castaic siding on SPRR
5' to Sfo switch stand 14' to Sfo & Main Line. approx
0.55 mi. Wyo LA-79-A inter. Buried 12"
El = 999.02

SHEET NO.	COUNTY	ROUTE	POST MILES - TOTAL PROJECT	SHEET NO.	TOTAL SHEETS
7	LA	5	R54.5-R55.7	16	19

STATE OF CALIFORNIA
HIGHWAY TRANSPORTATION AGENCY
DEPARTMENT OF PUBLIC WORKS
DIVISION OF HIGHWAYS

MONUMENTATION MAP
No. MF-1309-16

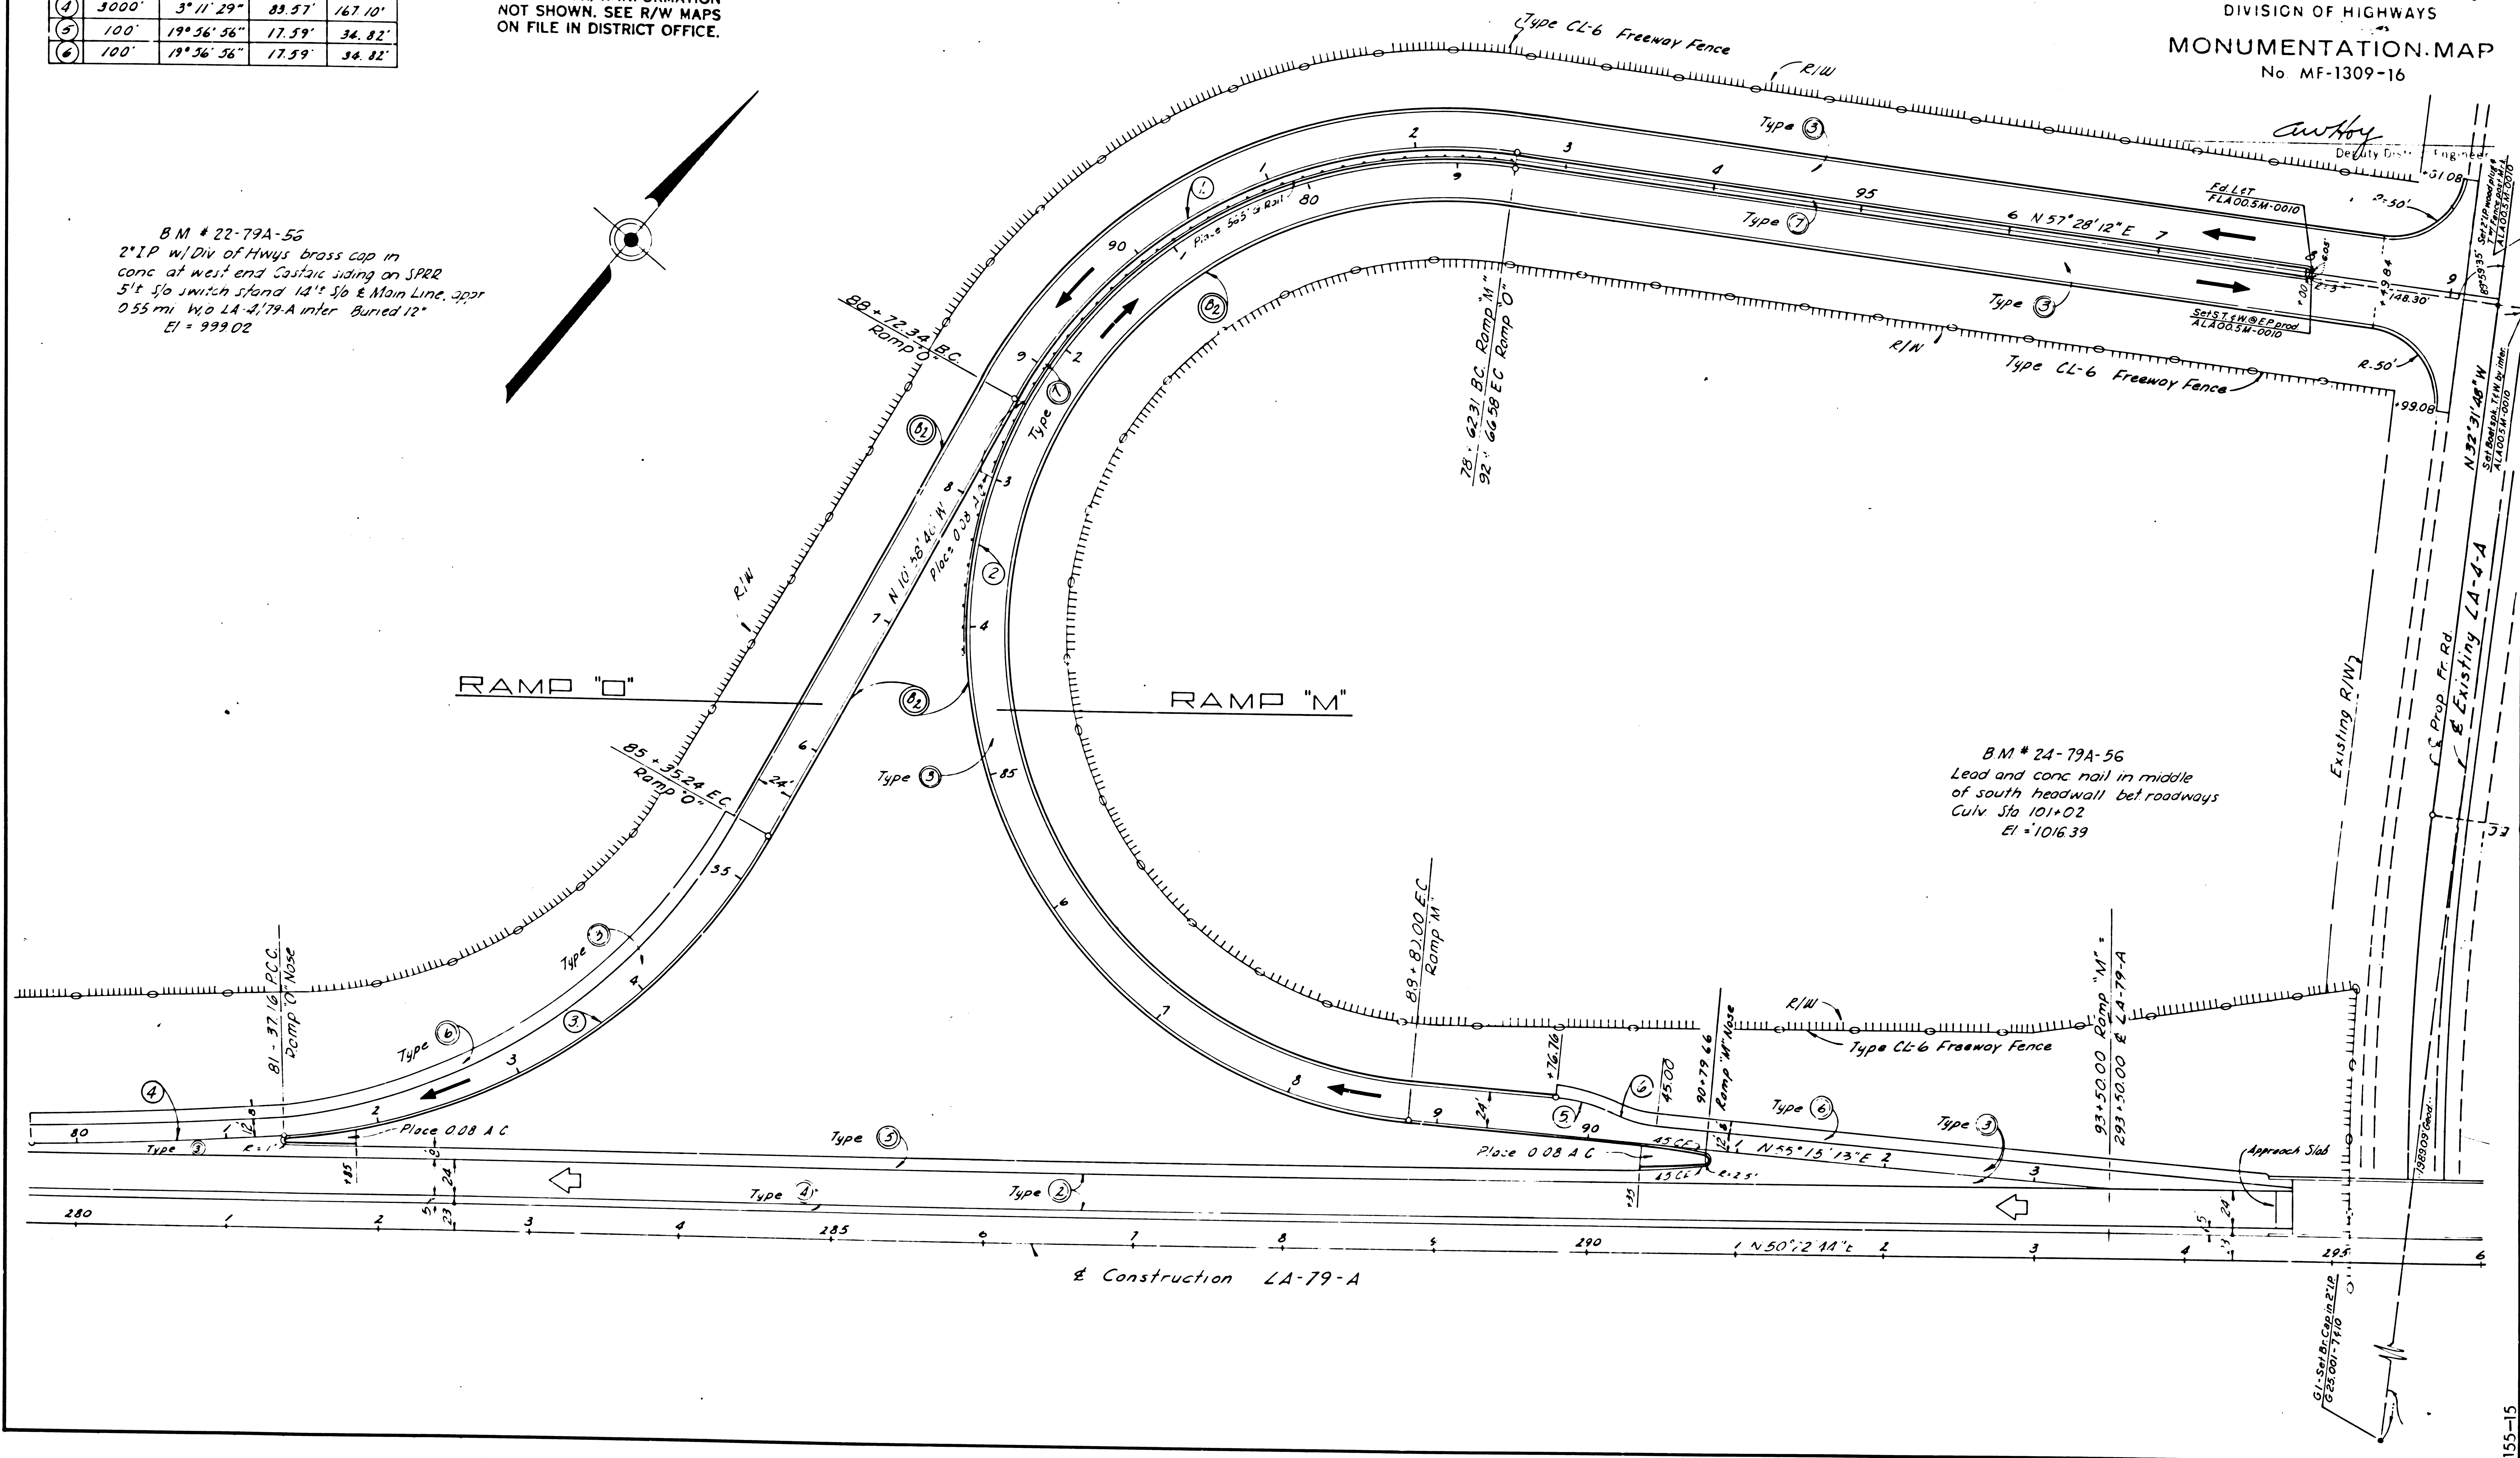

FM.20589 -SHT.16


DIST	COUNTY	ROUTE	POST MILES - TOTAL PROJECT	SHEET NO.	TOTAL SHEETS
7	LA	5	R54.5-R55.7	19	19

STATE OF CALIFORNIA
HIGHWAY TRANSPORTATION AGENCY
DEPARTMENT OF PUBLIC WORKS
DIVISION OF HIGHWAYS

MONUMENTATION MAP
No. MF-1309-19

Anthony
Deputy District Engineer

	R	Δ	T	L
①	2000'	7°19'05"	127.90'	255.45'
②	2117.12	3°56'31"	72.86'	145.66'
③	2000'	3°56'39"	68.87'	137.68'
④				
⑤	2000'	7°19'13"	127.94'	255.53'
⑥	2000'	6°10'27"	107.86'	215.52'

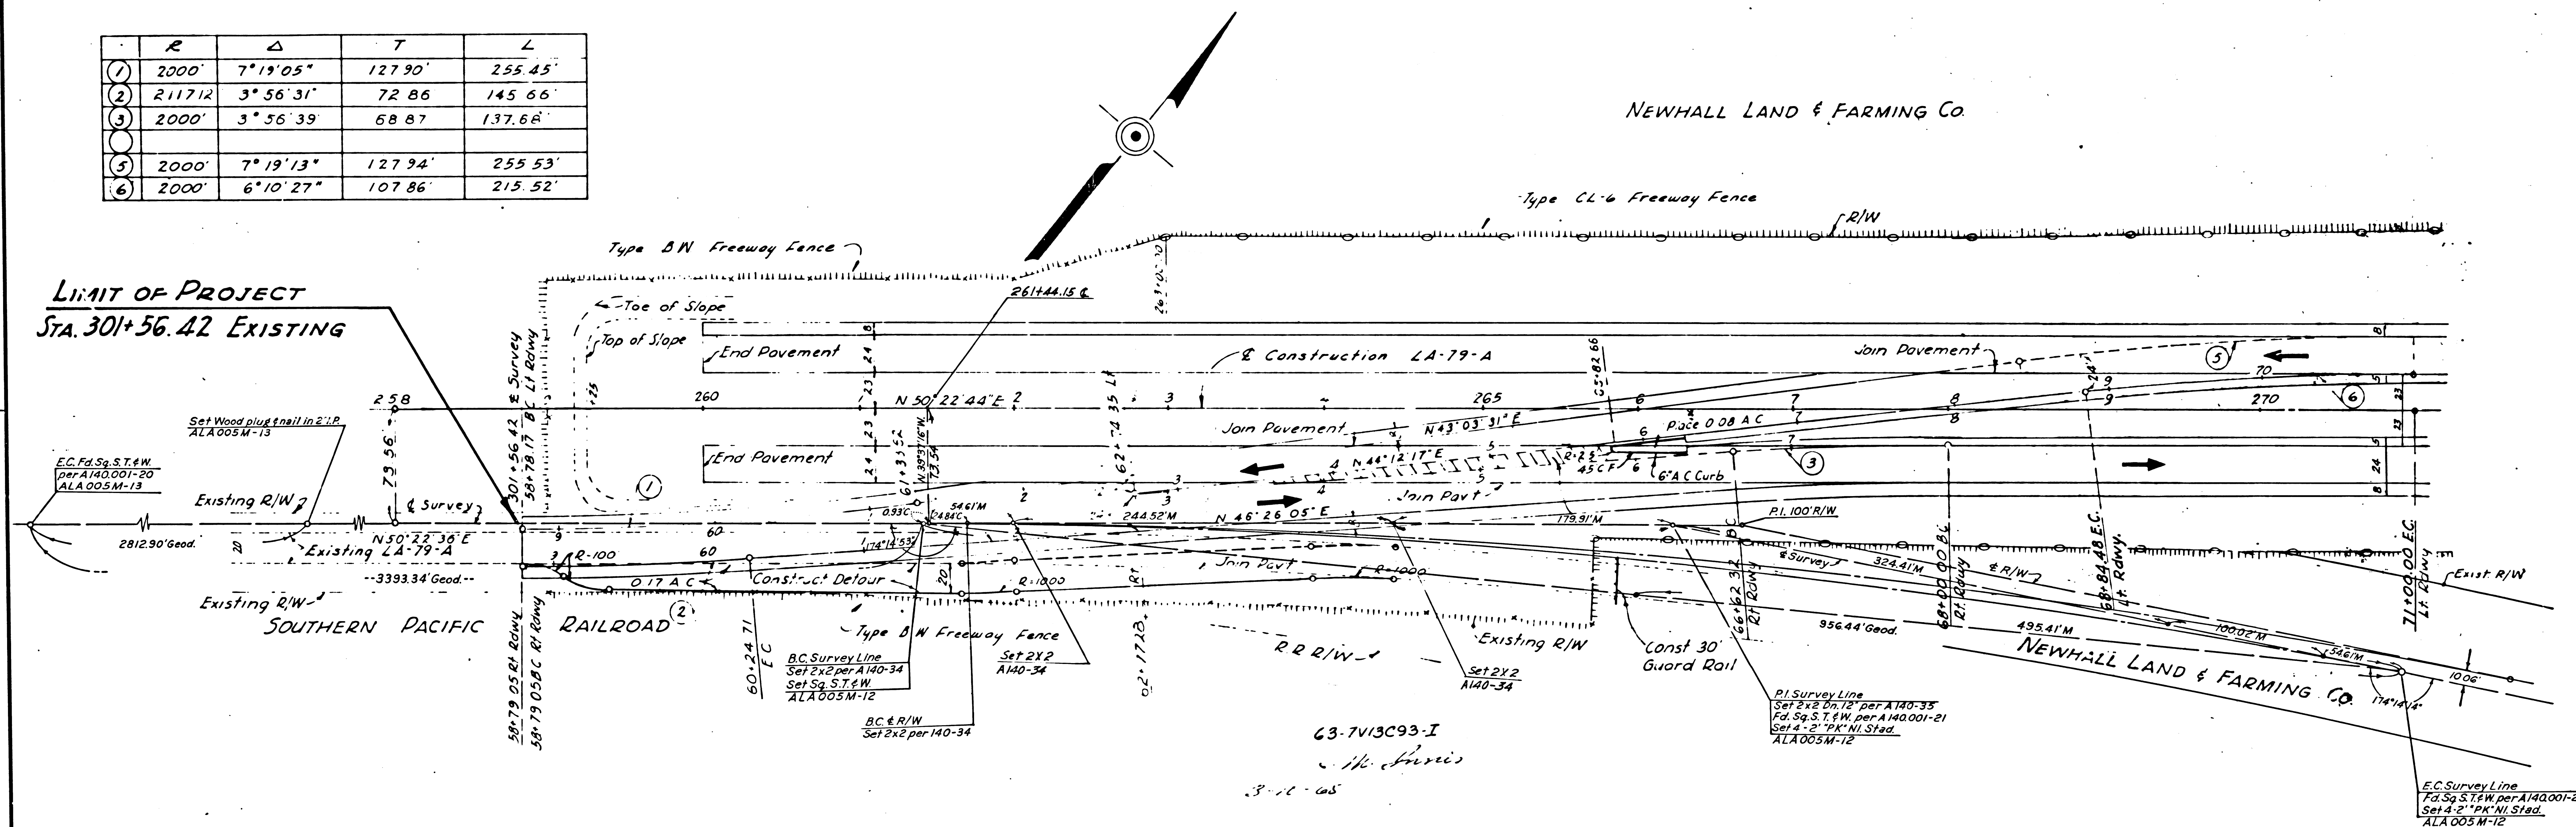

STATE OF CALIFORNIA
HIGHWAY TRANSPORTATION AGENCY
DEPARTMENT OF PUBLIC WORKS
DIVISION OF HIGHWAYS

No. MF-1309-18

Deputy District Engineer