


# CITY OF LOS ANGELES

SHEET	COUNTY	NO. IN PROJECT	POST MILES - TOTAL PROJECT	SHEET	TOTAL SHEETS
7	LA	10	14.25-15.55	6	8

STATE OF CALIFORNIA  
HIGHWAY TRANSPORTATION AGENCY  
DEPARTMENT OF PUBLIC WORKS  
DIVISION OF HIGHWAYS

**MONUMENTATION MAP**  
No. MF-1358-1

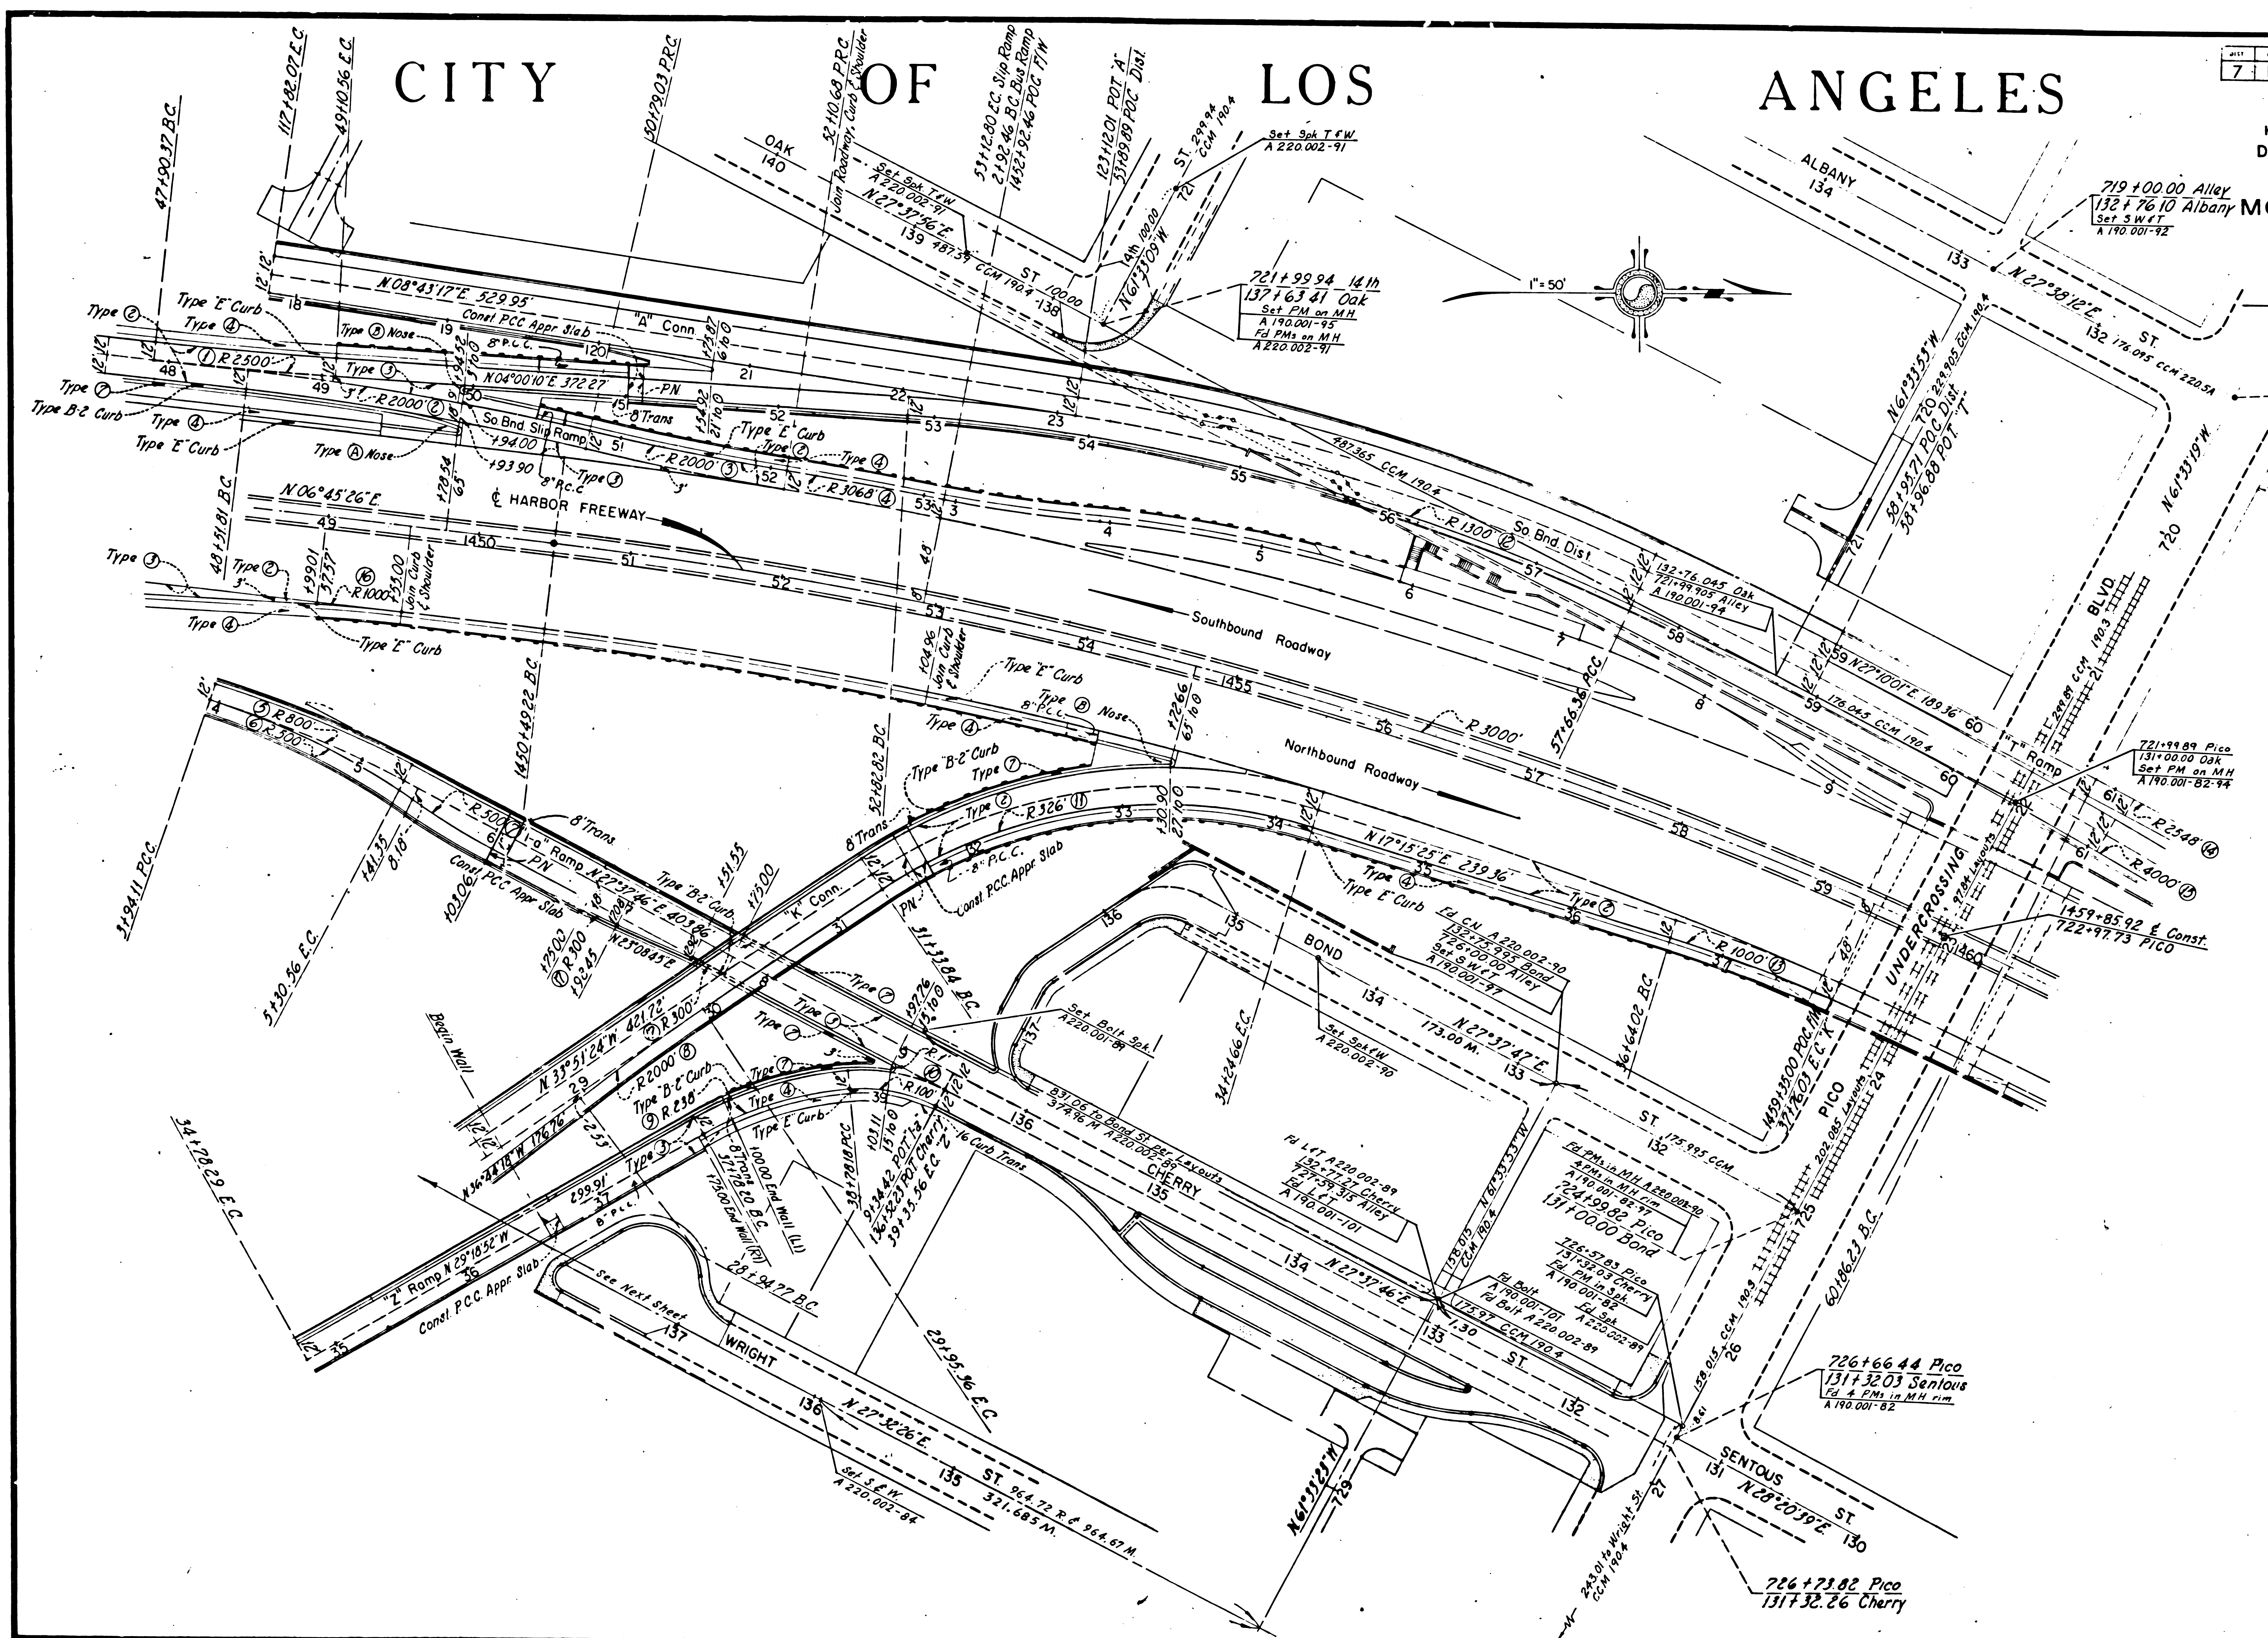

Deputy District Engineer

①	R 2500'	Δ 02° 45' 16"	T 60.10'	L 120.19'
②	R 2000'	Δ 03° 46' 17"	T 63.86'	L 131.65'

135-15


# CITY OF LOS ANGELES

7	LA	10	14.25-15.55	7	8
---	----	----	-------------	---	---

STATE OF CALIFORNIA  
HIGHWAY TRANSPORTATION AGENCY  
DEPARTMENT OF PUBLIC WORKS  
DIVISION OF HIGHWAYS

**MONUMENTATION MAP**  
No. MF-1358-2

*A. J. Fox*  
Deputy District Engineer

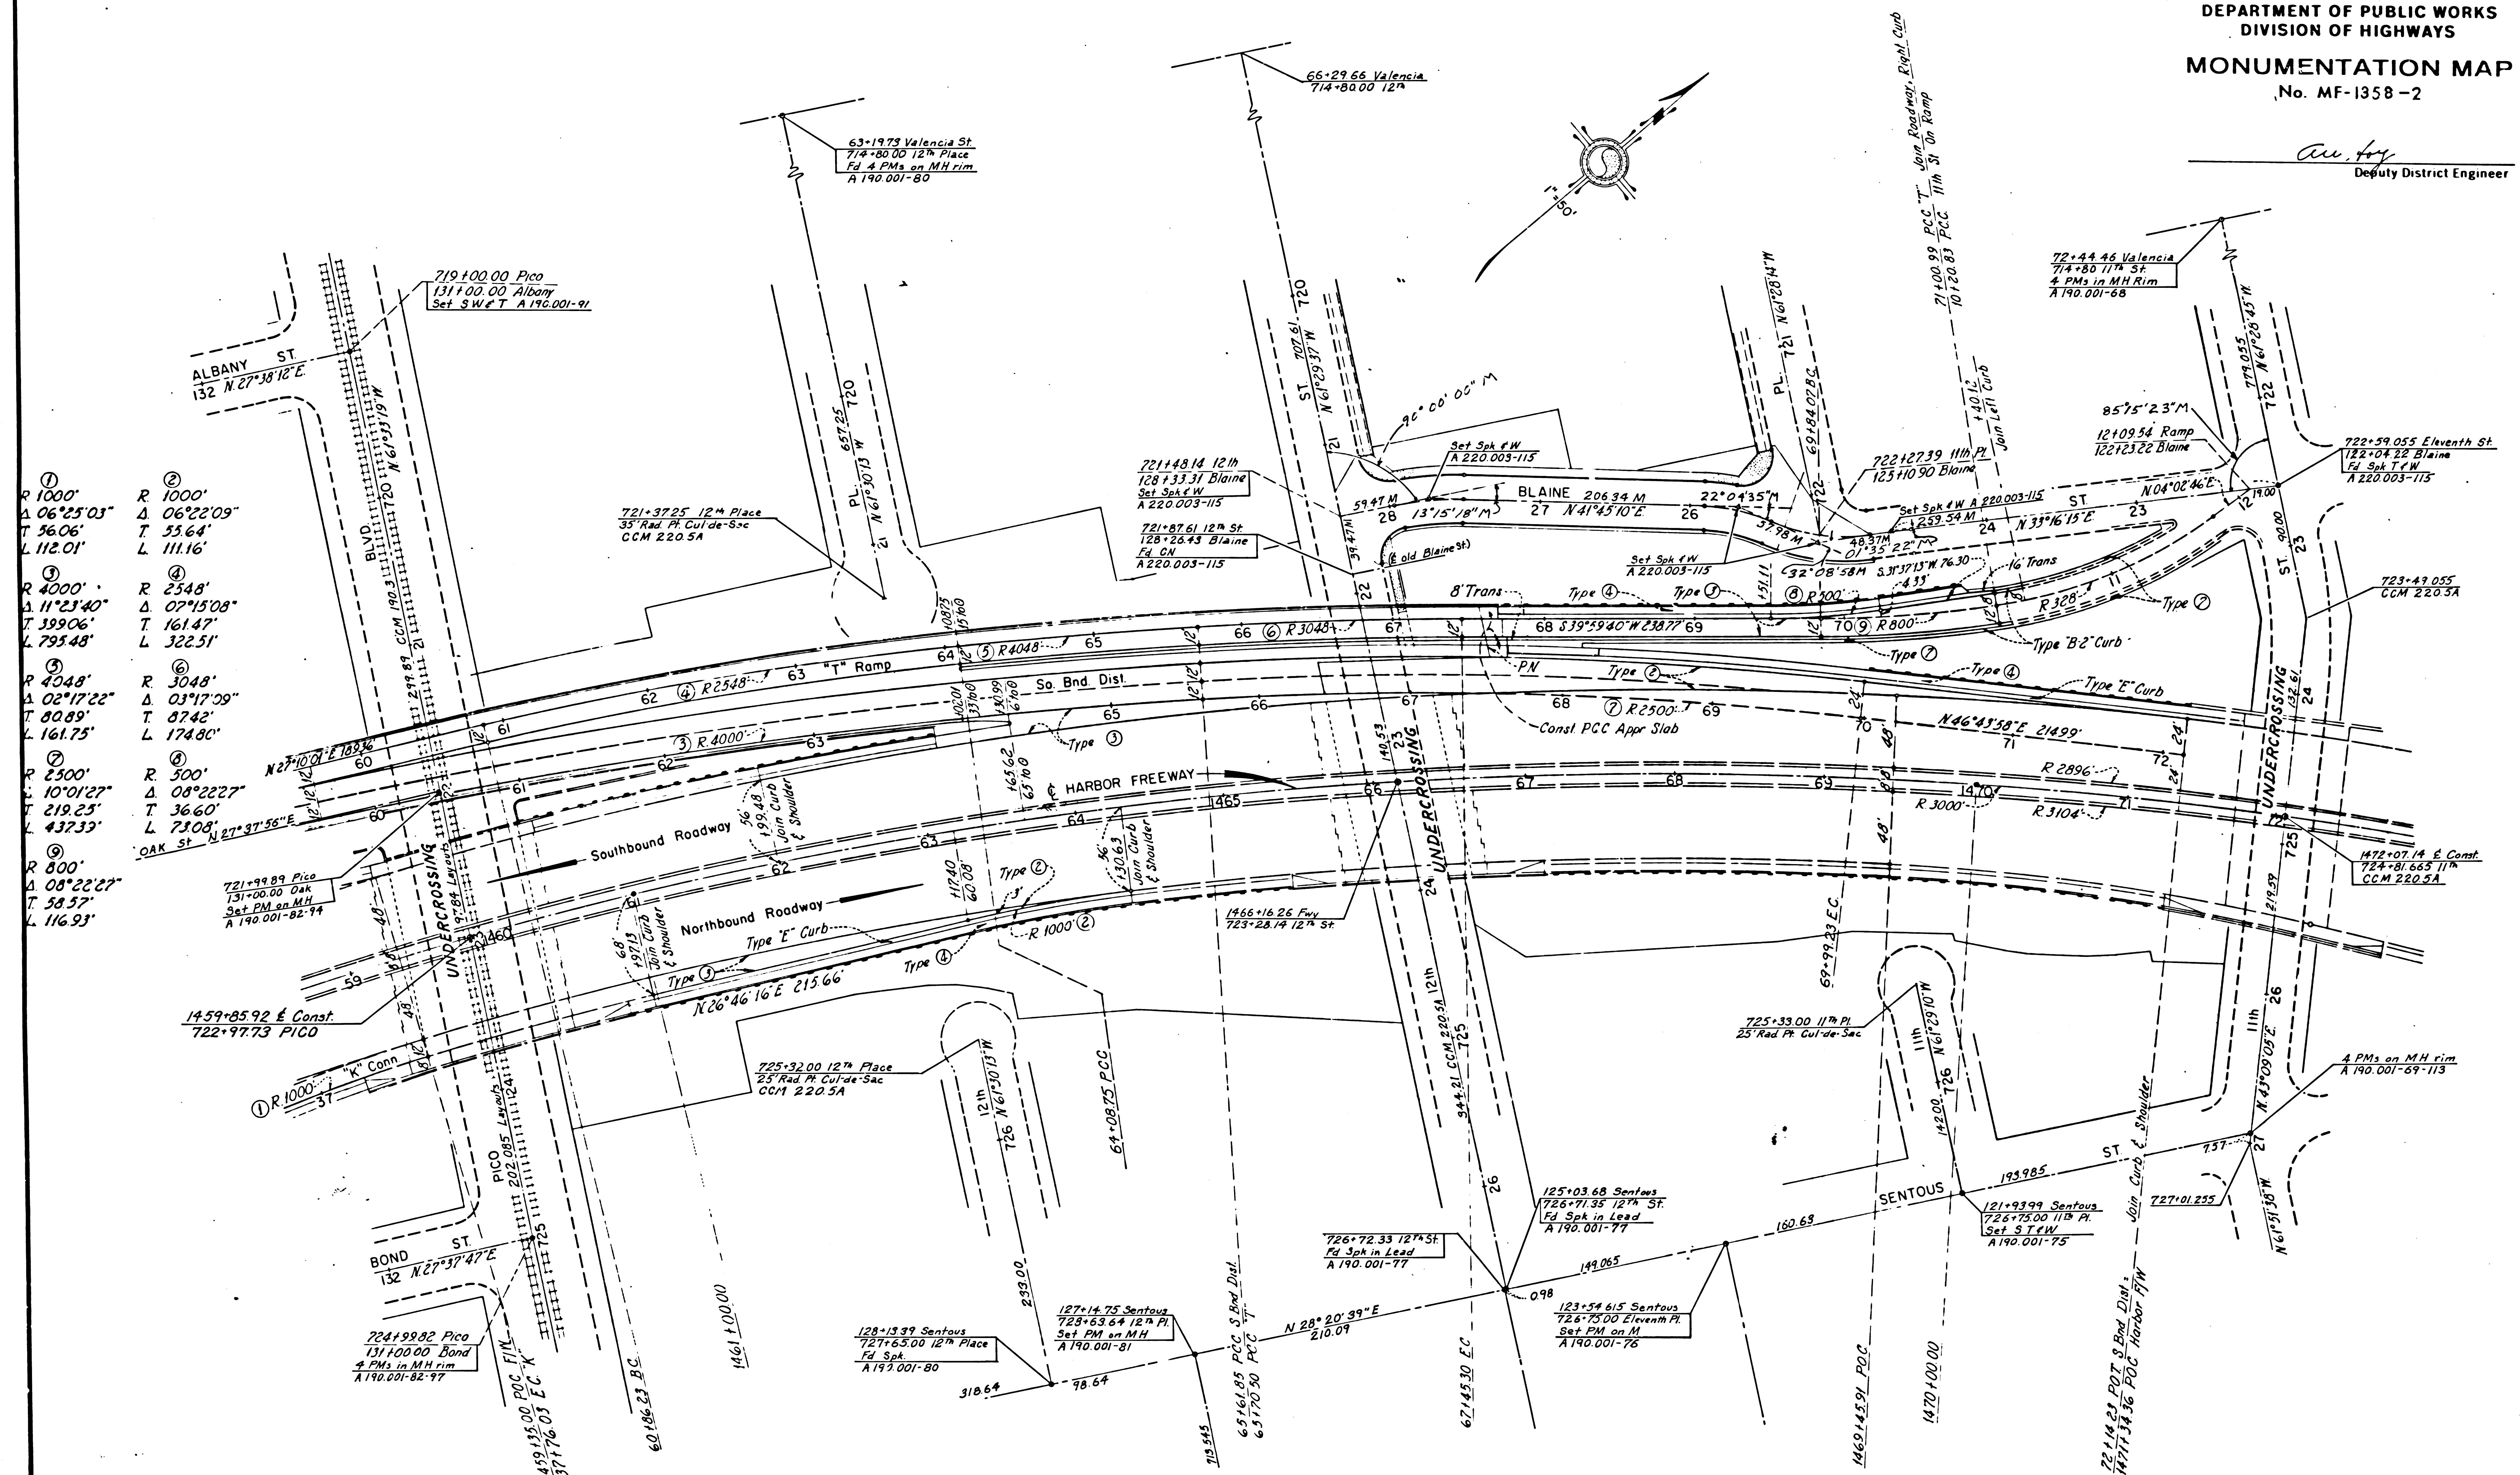

