


STATE OF CALIFORNIA
HIGHWAY TRANSPORTATION AGENCY
DIVISION OF PUBLIC WORKS
DIVISION OF HIGHWAYS

MONUMENTATION MAP
No. MF-1284-1

Anthony
Deputy District Engineer

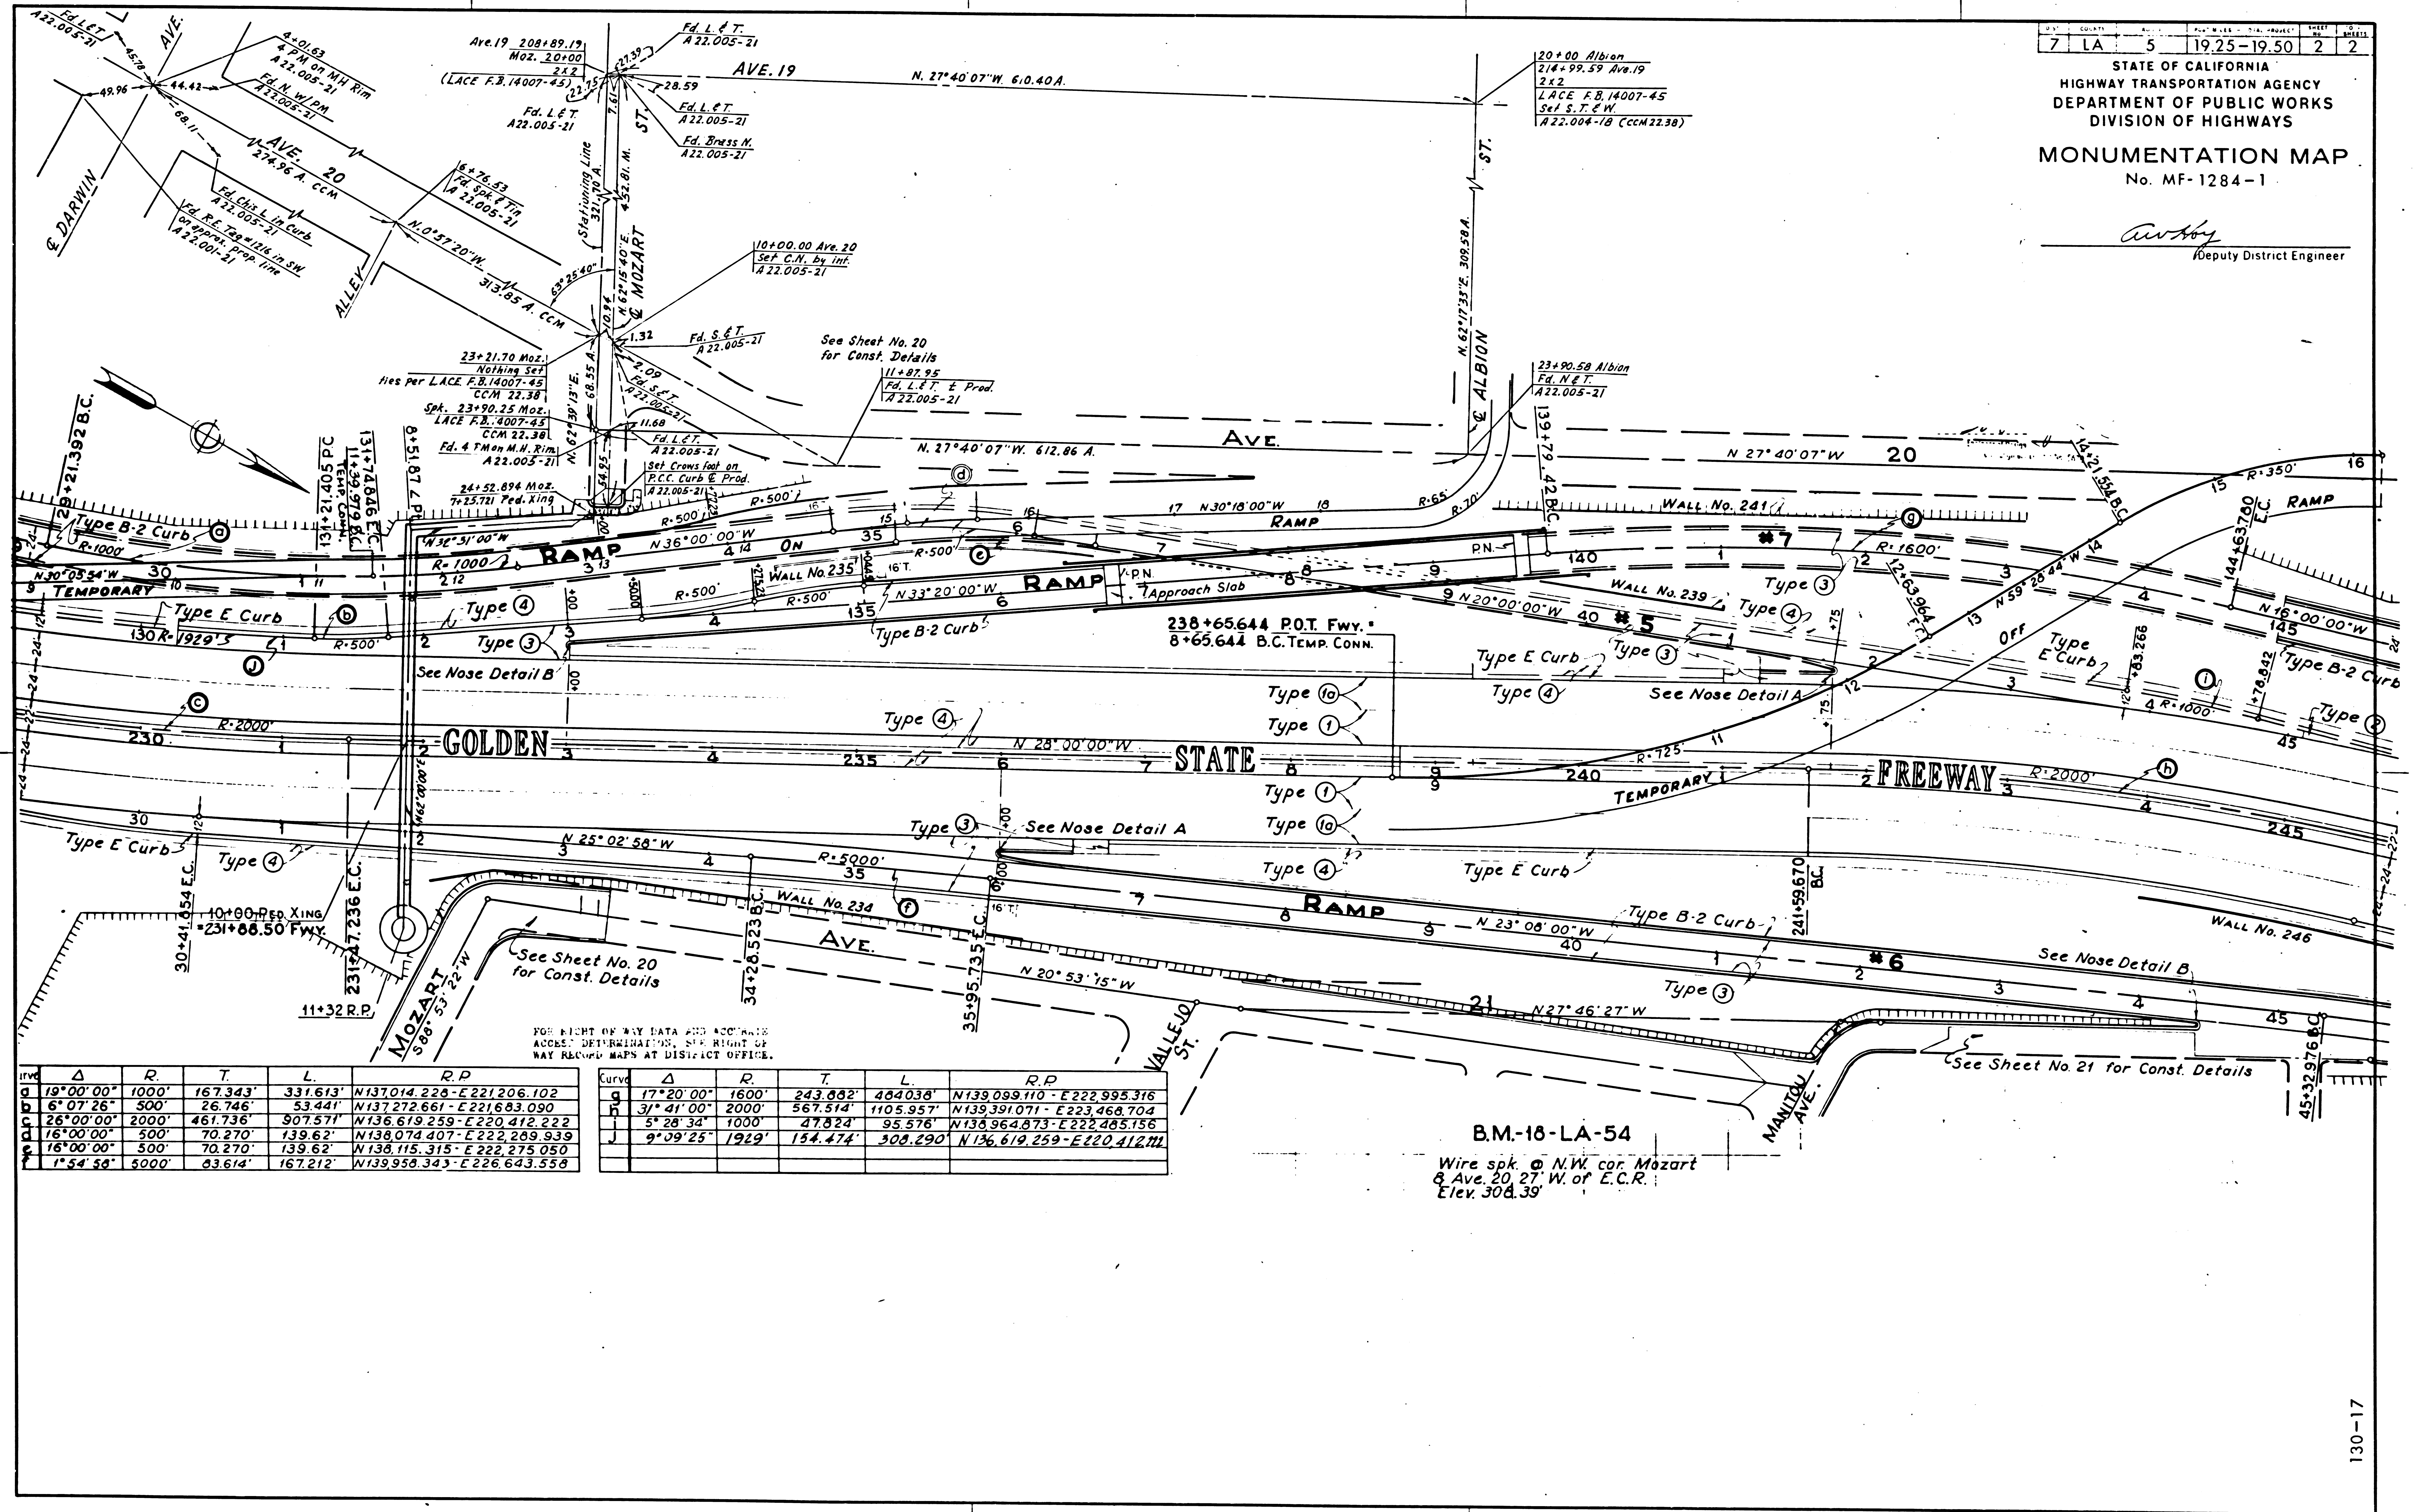

FOR RIGHT OF WAY DATA AND ACCURATE
ACCESS DETERMINATIONS, SEE RIGHT OF
WAY RECORD MAPS AT DISTRICT OFFICE.

Curve	Δ	R	T	L	R.P.
a	19°00'00"	1000'	167.343'	331.613'	N137,014.226 - E221,206.102
b	6°07'26"	500'	26.746'	53.441'	N137,272.661 - E221,683.090
c	26°00'00"	2000'	461.736'	907.571'	N136,619.259 - E220,412.222
d	16°00'00"	500'	70.270'	139.62'	N138,074.407 - E222,269.939
e	16°00'00"	500'	70.270'	139.62'	N138,115.315 - E222,275.050
f	1°54'58"	5000'	83.614'	167.212'	N139,958.343 - E226,643.558

Curve	Δ	R	T	L	R.P.
g	17°20'00"	1600'	243.662'	484.038'	N139,089.110 - E222,995.316
h	31°41'00"	2000'	567.514'	1105.957'	N139,391.071 - E223,468.704
i	5°28'34"	1000'	47.824'	95.576'	N138,964.873 - E222,285.156
j	9°09'25"	1929'	154.474'	308.290'	N136,619.259 - E220,412.222


B.M.-18-LA-54
Wire spk. @ N.W. cor. Mozart
& Ave. 20, 27' W. of E.C.R.
Elev. 304.39'

7	LA	134-5-11	20.26	26.19	1	10
---	----	----------	-------	-------	---	----

STATE OF CALIFORNIA
HIGHWAY TRANSPORTATION AGENCY
DEPARTMENT OF PUBLIC WORKS
DIVISION OF HIGHWAYS

MONUMENTATION MAP
No. MF-1765-1

C. W. Hoyle
Deputy District Engineer

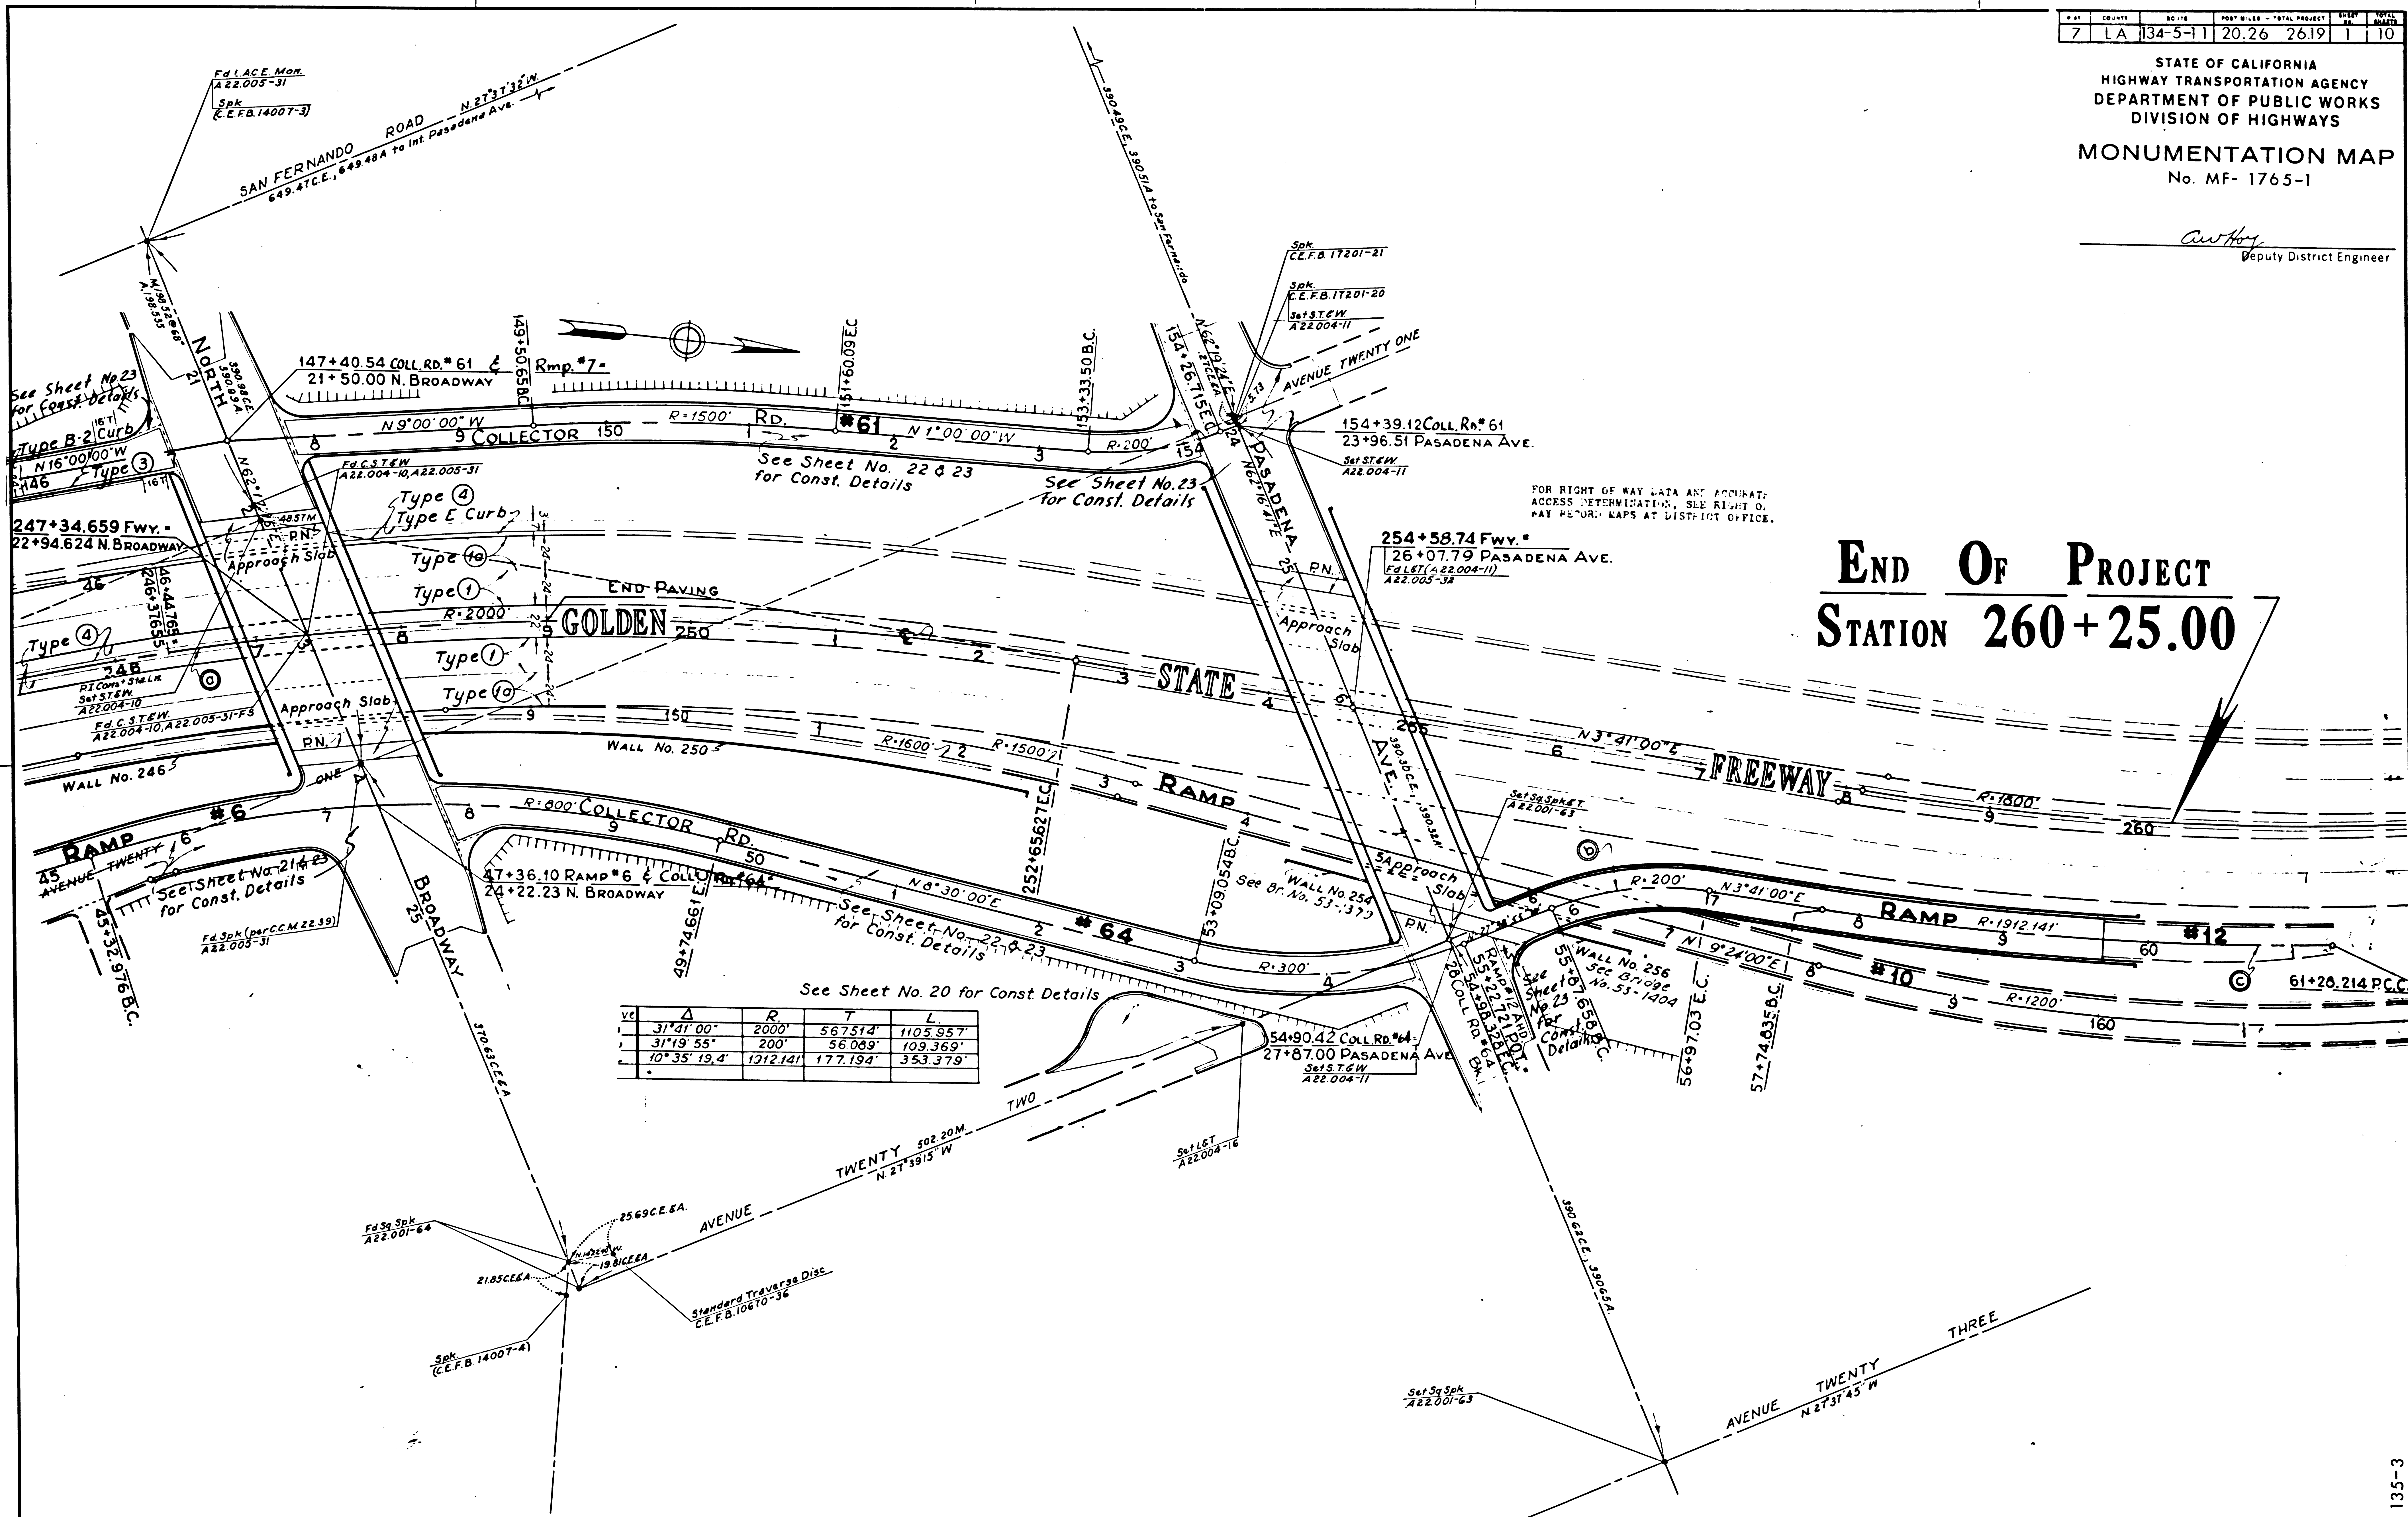

END OF PROJECT
STATION 260+25.00