




STATE OF CALIFORNIA
HIGHWAY TRANSPORTATION AGENCY
DEPARTMENT OF PUBLIC WORKS
DIVISION OF HIGHWAYS
MONUMENTATION MAP
No. MF-1765-2

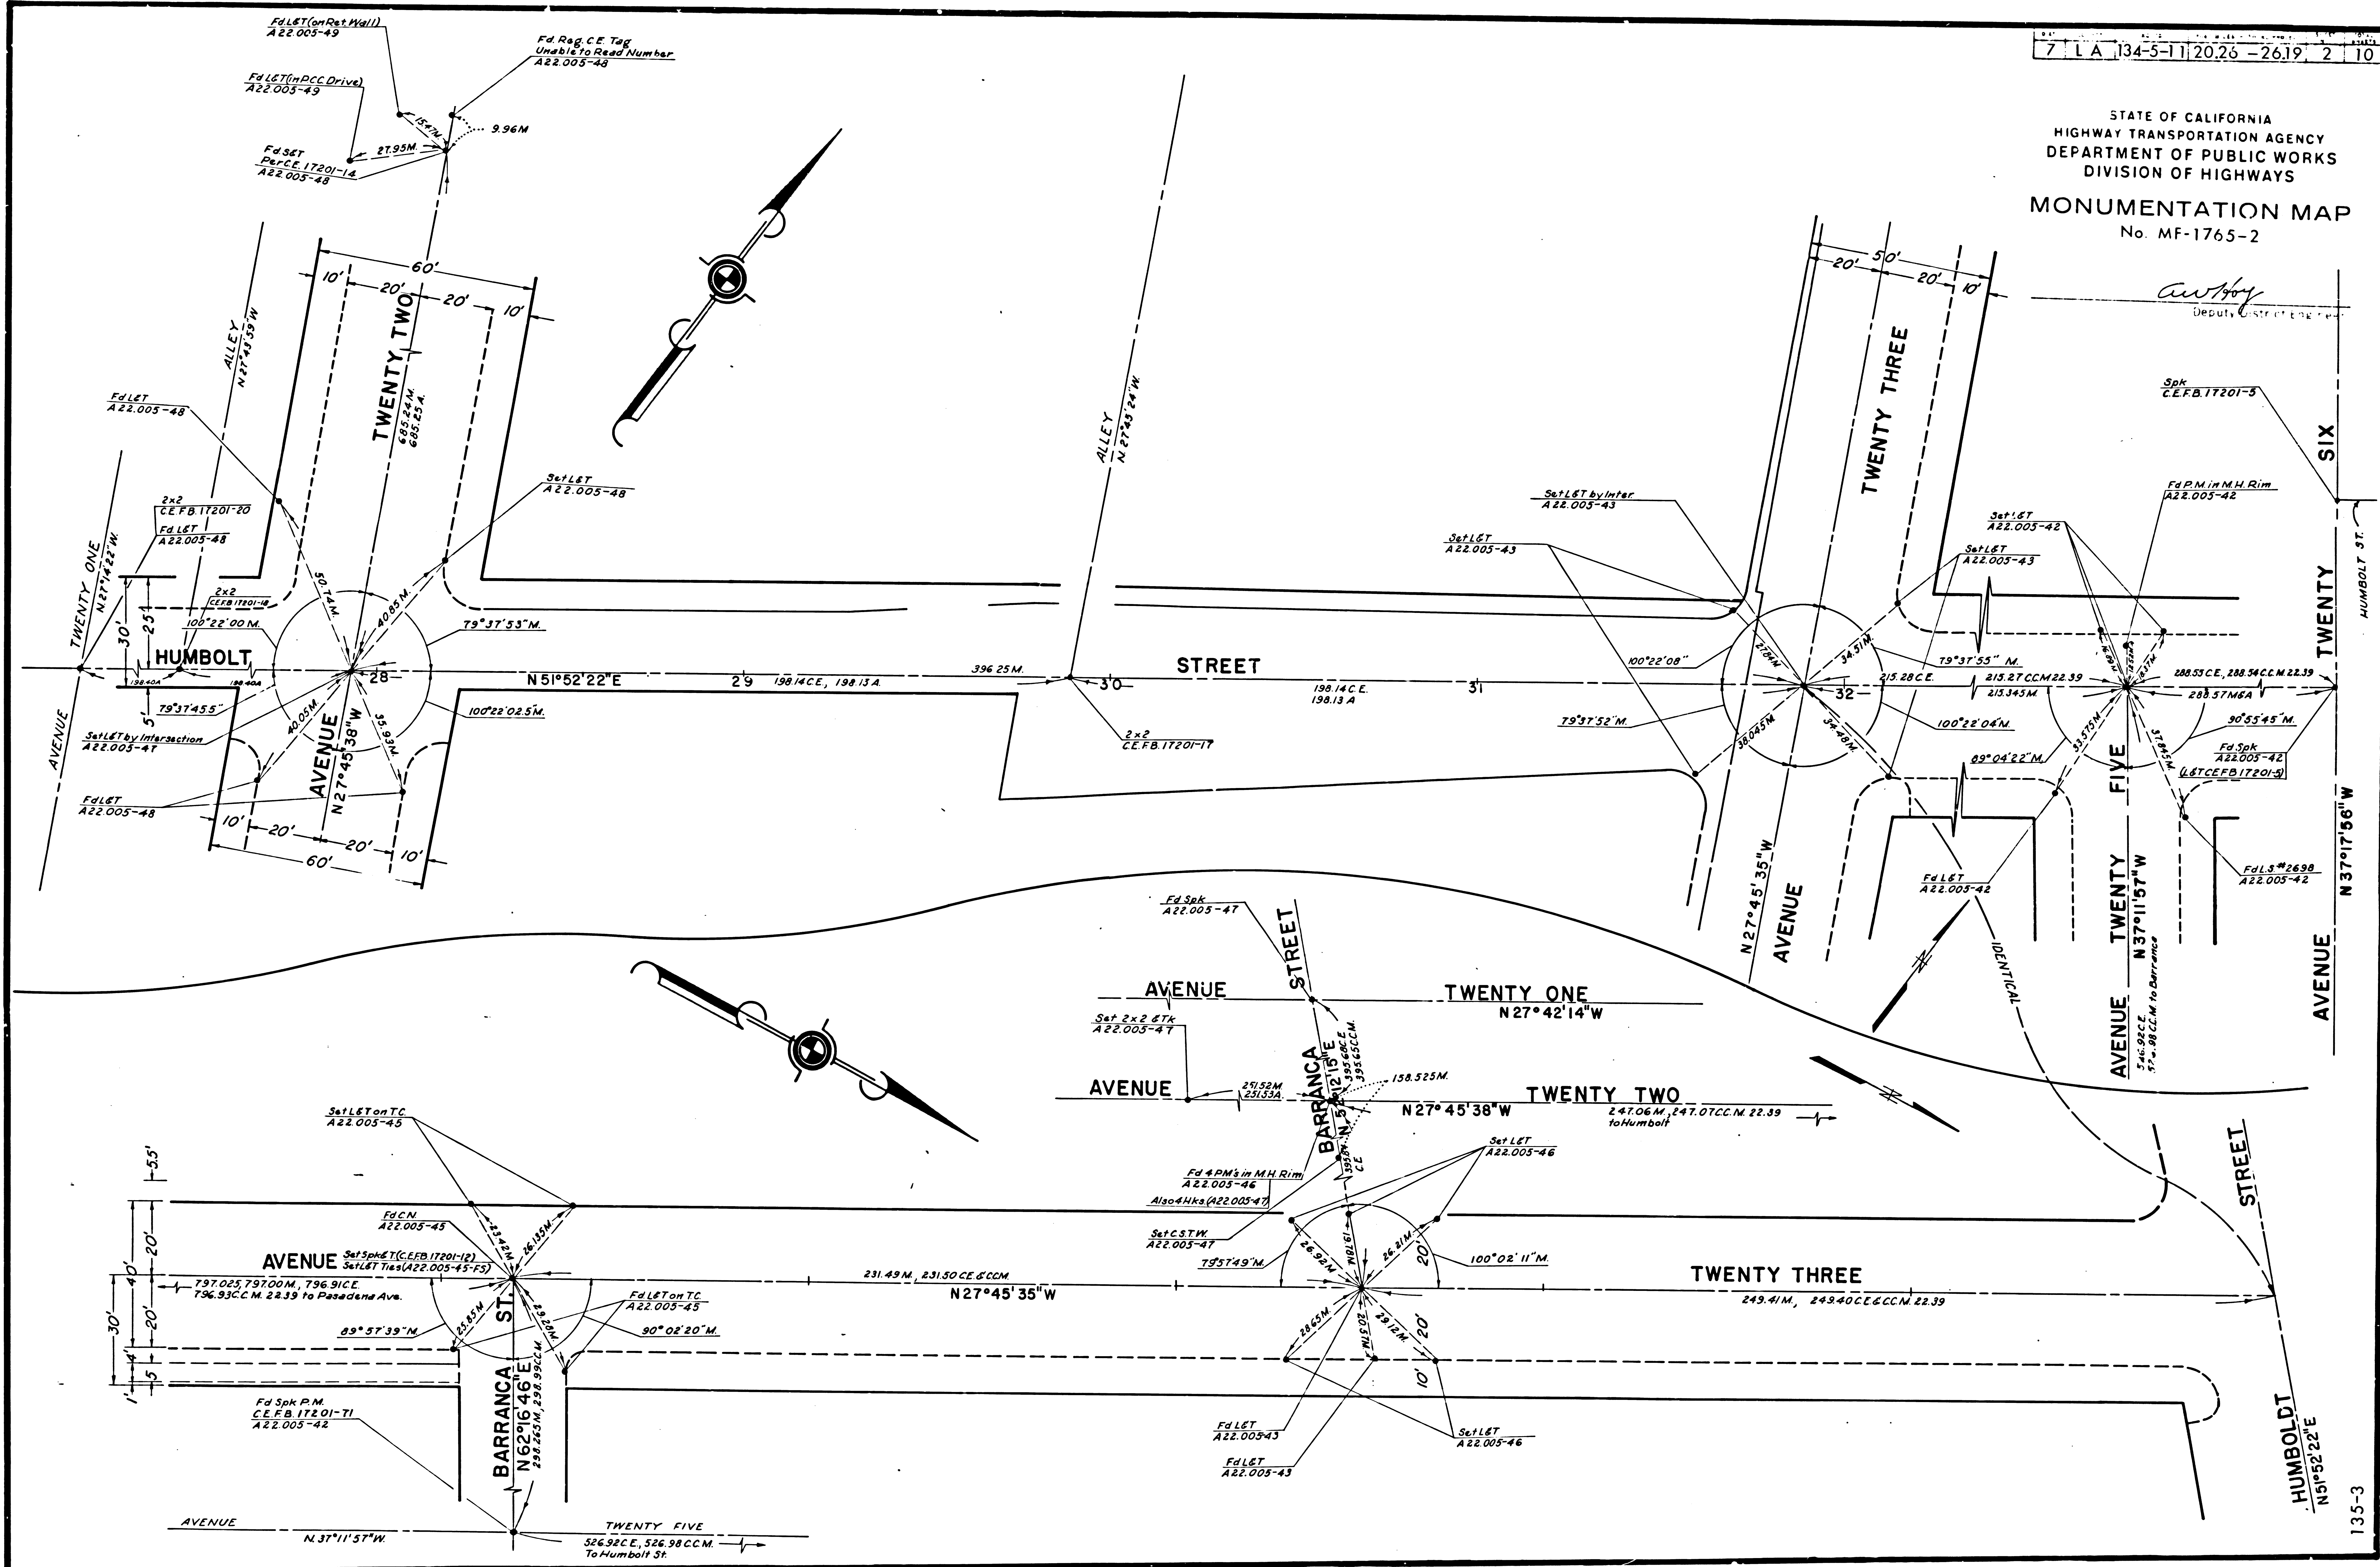


DATE	COUNTY	NO. 15	FOOT W. 55	TOTAL PROJ. ECT	DATE	NO. 15
7	LA	134-5-11	20.26-2619	3	10	

STATE OF CALIFORNIA
HIGHWAY TRANSPORTATION AGENCY
DEPARTMENT OF PUBLIC WORKS
DIVISION OF HIGHWAYS
MONUMENTATION MAP
No. MF-1765-3

awHy
Deputy District Engineer

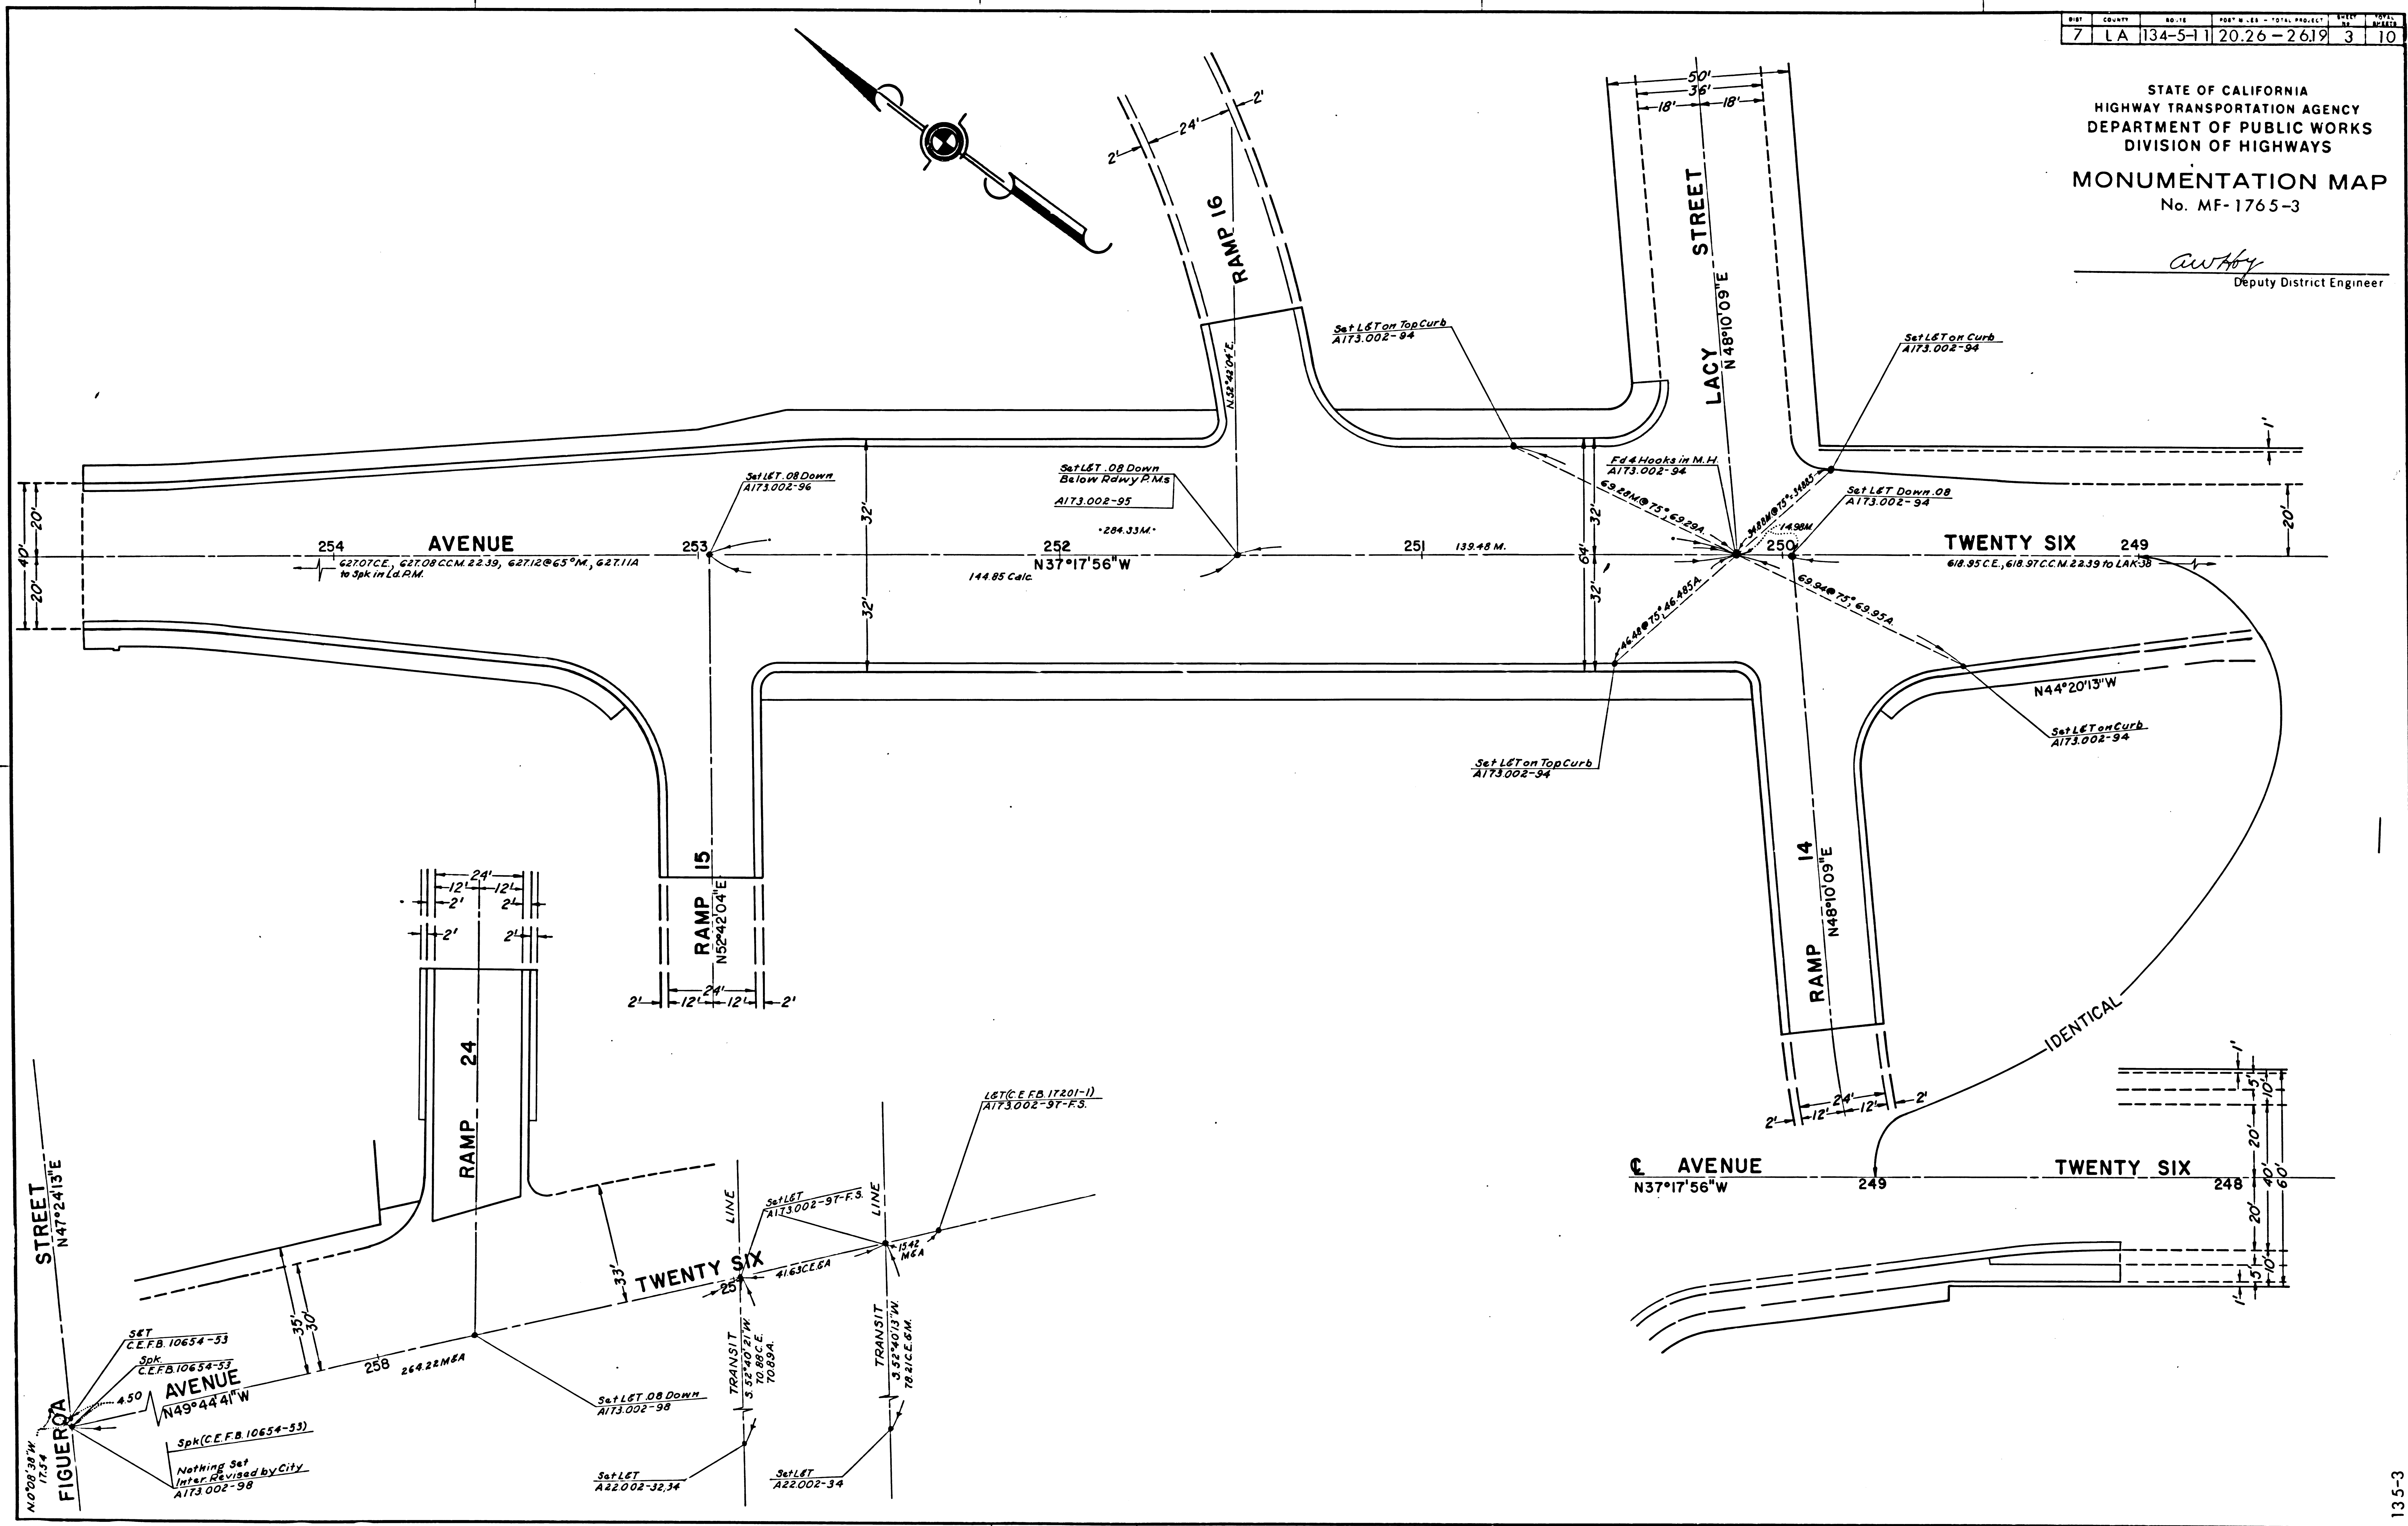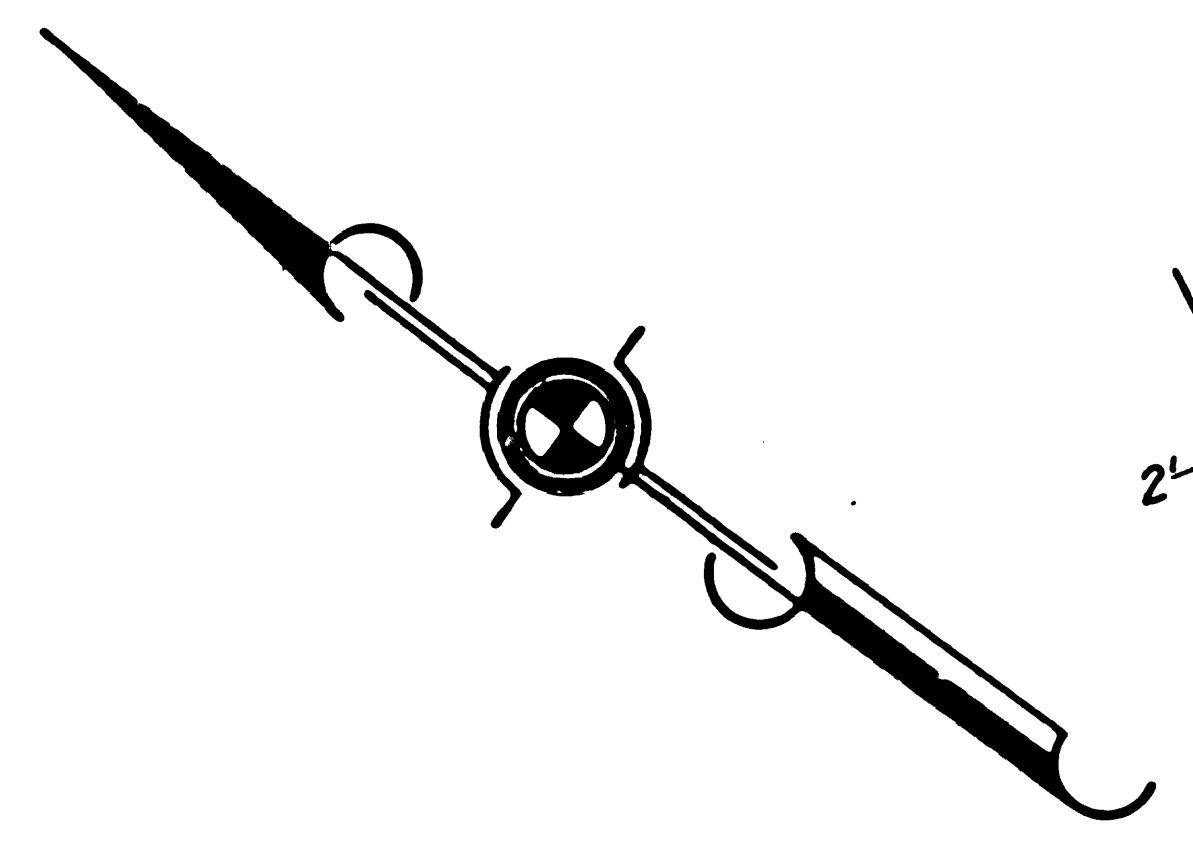

135-3

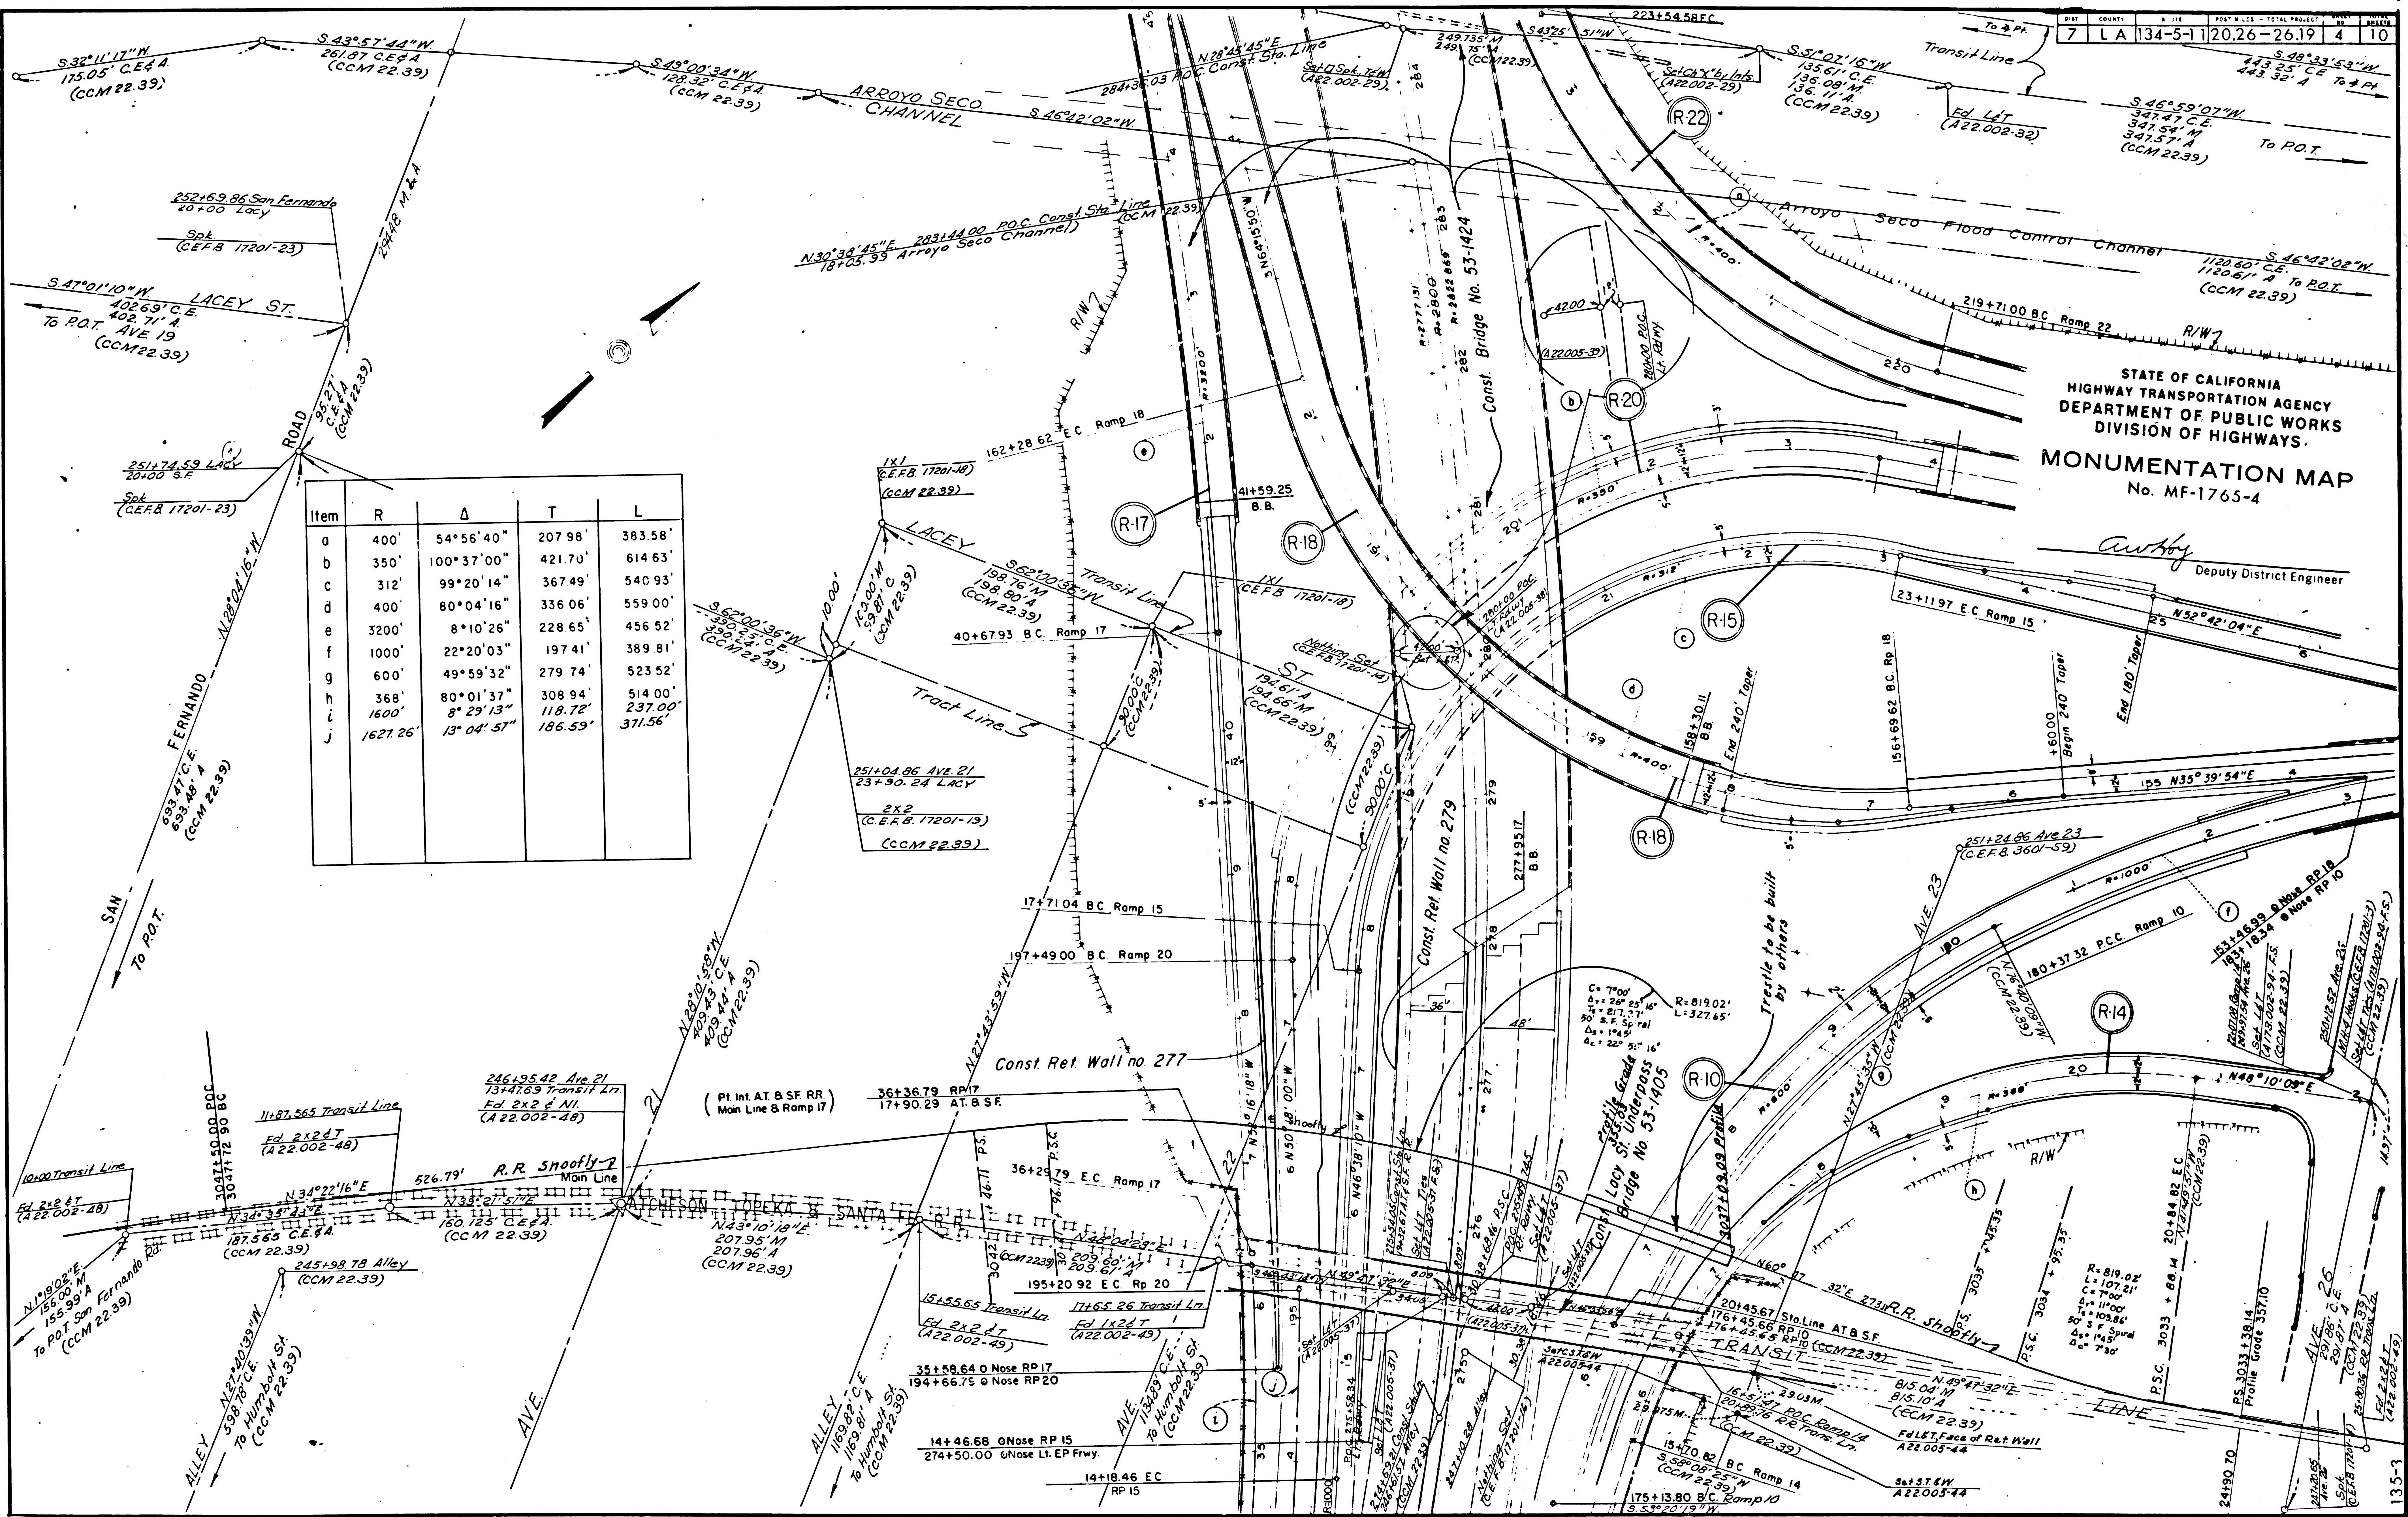

STATE OF CALIFORNIA
HIGHWAY TRANSPORTATION AGENCY
DEPARTMENT OF PUBLIC WORKS
DIVISION OF HIGHWAYS.
MONUMENTATION MAP
No. MF-1765-4

Anthony
Deputy District Engineer

Item	R	Δ	T	L
a	400'	54°56'40"	207.98'	383.58'
b	350'	100°37'00"	421.70'	614.63'
c	312'	99°20'14"	367.49'	540.93'
d	400'	80°04'16"	336.06'	559.00'
e	3200'	8°10'26"	228.65'	456.52'
f	1000'	22°20'03"	197.41'	389.81'
g	600'	49°59'32"	279.74'	523.52'
h	368'	80°01'37"	308.94'	514.00'
i	1600'	8°29'13"	118.72'	237.00'
j	1627.26'	13°04'57"	186.53'	371.56'

DATE	COUNTY	ROUTE	POST MILES - TOTAL PROJECT	SHEET NO.	TOTAL SHEETS
7	LA	134-5-11	20.26-26.19	5	10

STATE OF CALIFORNIA
HIGHWAY TRANSPORTATION AGENCY
DEPARTMENT OF PUBLIC WORKS
DIVISION OF HIGHWAYS
MONUMENTATION MAP
No. MF- 1765-5


Autry
Deputy District Engineer

FREWAY CURVE DATA

CENTER LINE
R = 2800'
Δ = 43° 31' 23"
T = 1117.740'
L = 2126.938'

STATION LINE LEFT ROADWAY
R = 2777.131'
Δ = 43° 31' 23"
T = 1108.611'
L = 2109.566'

STATION LINE RIGHT ROADWAY
R = 2822.869'
Δ = 43° 31' 23"
T = 1126.869'
L = 2144.310'

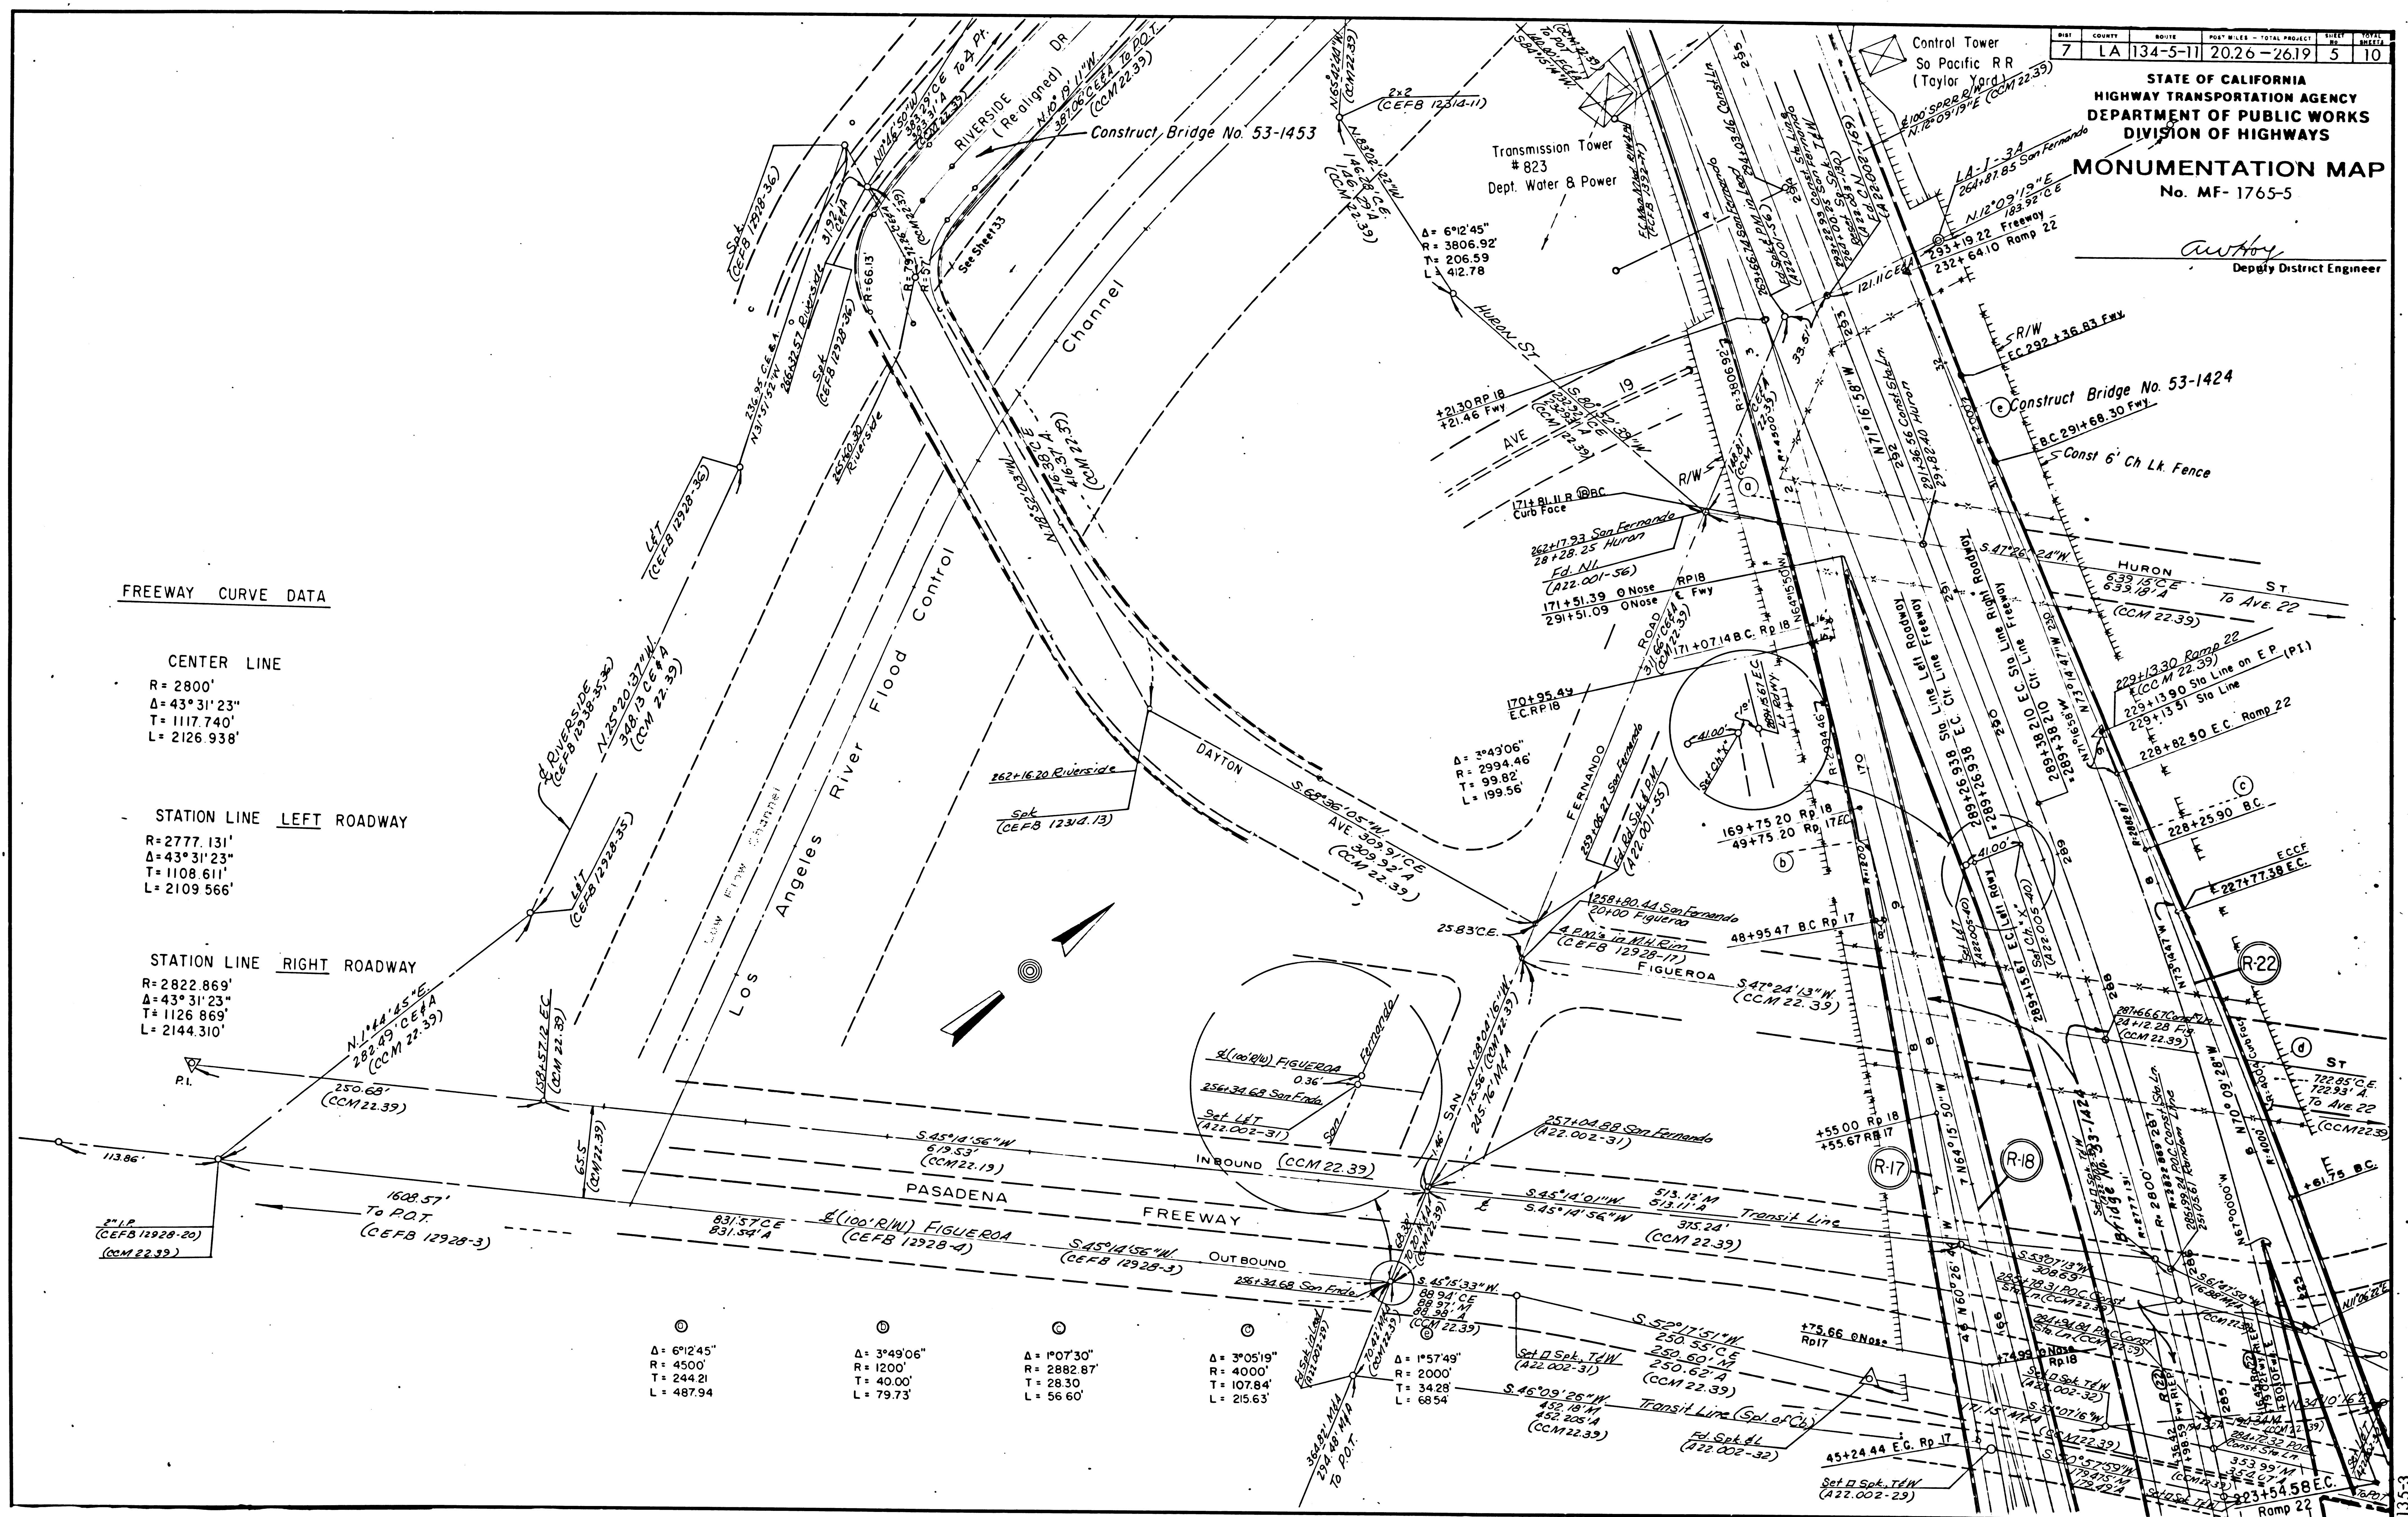


- ⊙ Δ = 6°12'45"
R = 4500'
T = 244.21
L = 487.94
- ⊙ Δ = 3°49'06"
R = 1200'
T = 40.00'
L = 79.73
- ⊙ Δ = 1°07'30"
R = 2882.87'
T = 28.30
L = 56.60
- ⊙ Δ = 3°05'19"
R = 4000'
T = 107.84'
L = 215.63
- ⊙ Δ = 1°57'49"
R = 2000'
T = 34.28'
L = 68.54

7	LA	134-5-1	20.26 - 26.19	6	10
---	----	---------	---------------	---	----

STATE OF CALIFORNIA
HIGHWAY TRANSPORTATION AGENCY
DEPARTMENT OF PUBLIC WORKS
DIVISION OF HIGHWAYS
MONUMENTATION MAP
No. MF-1765-6

Anthony
Deputy District Engineer

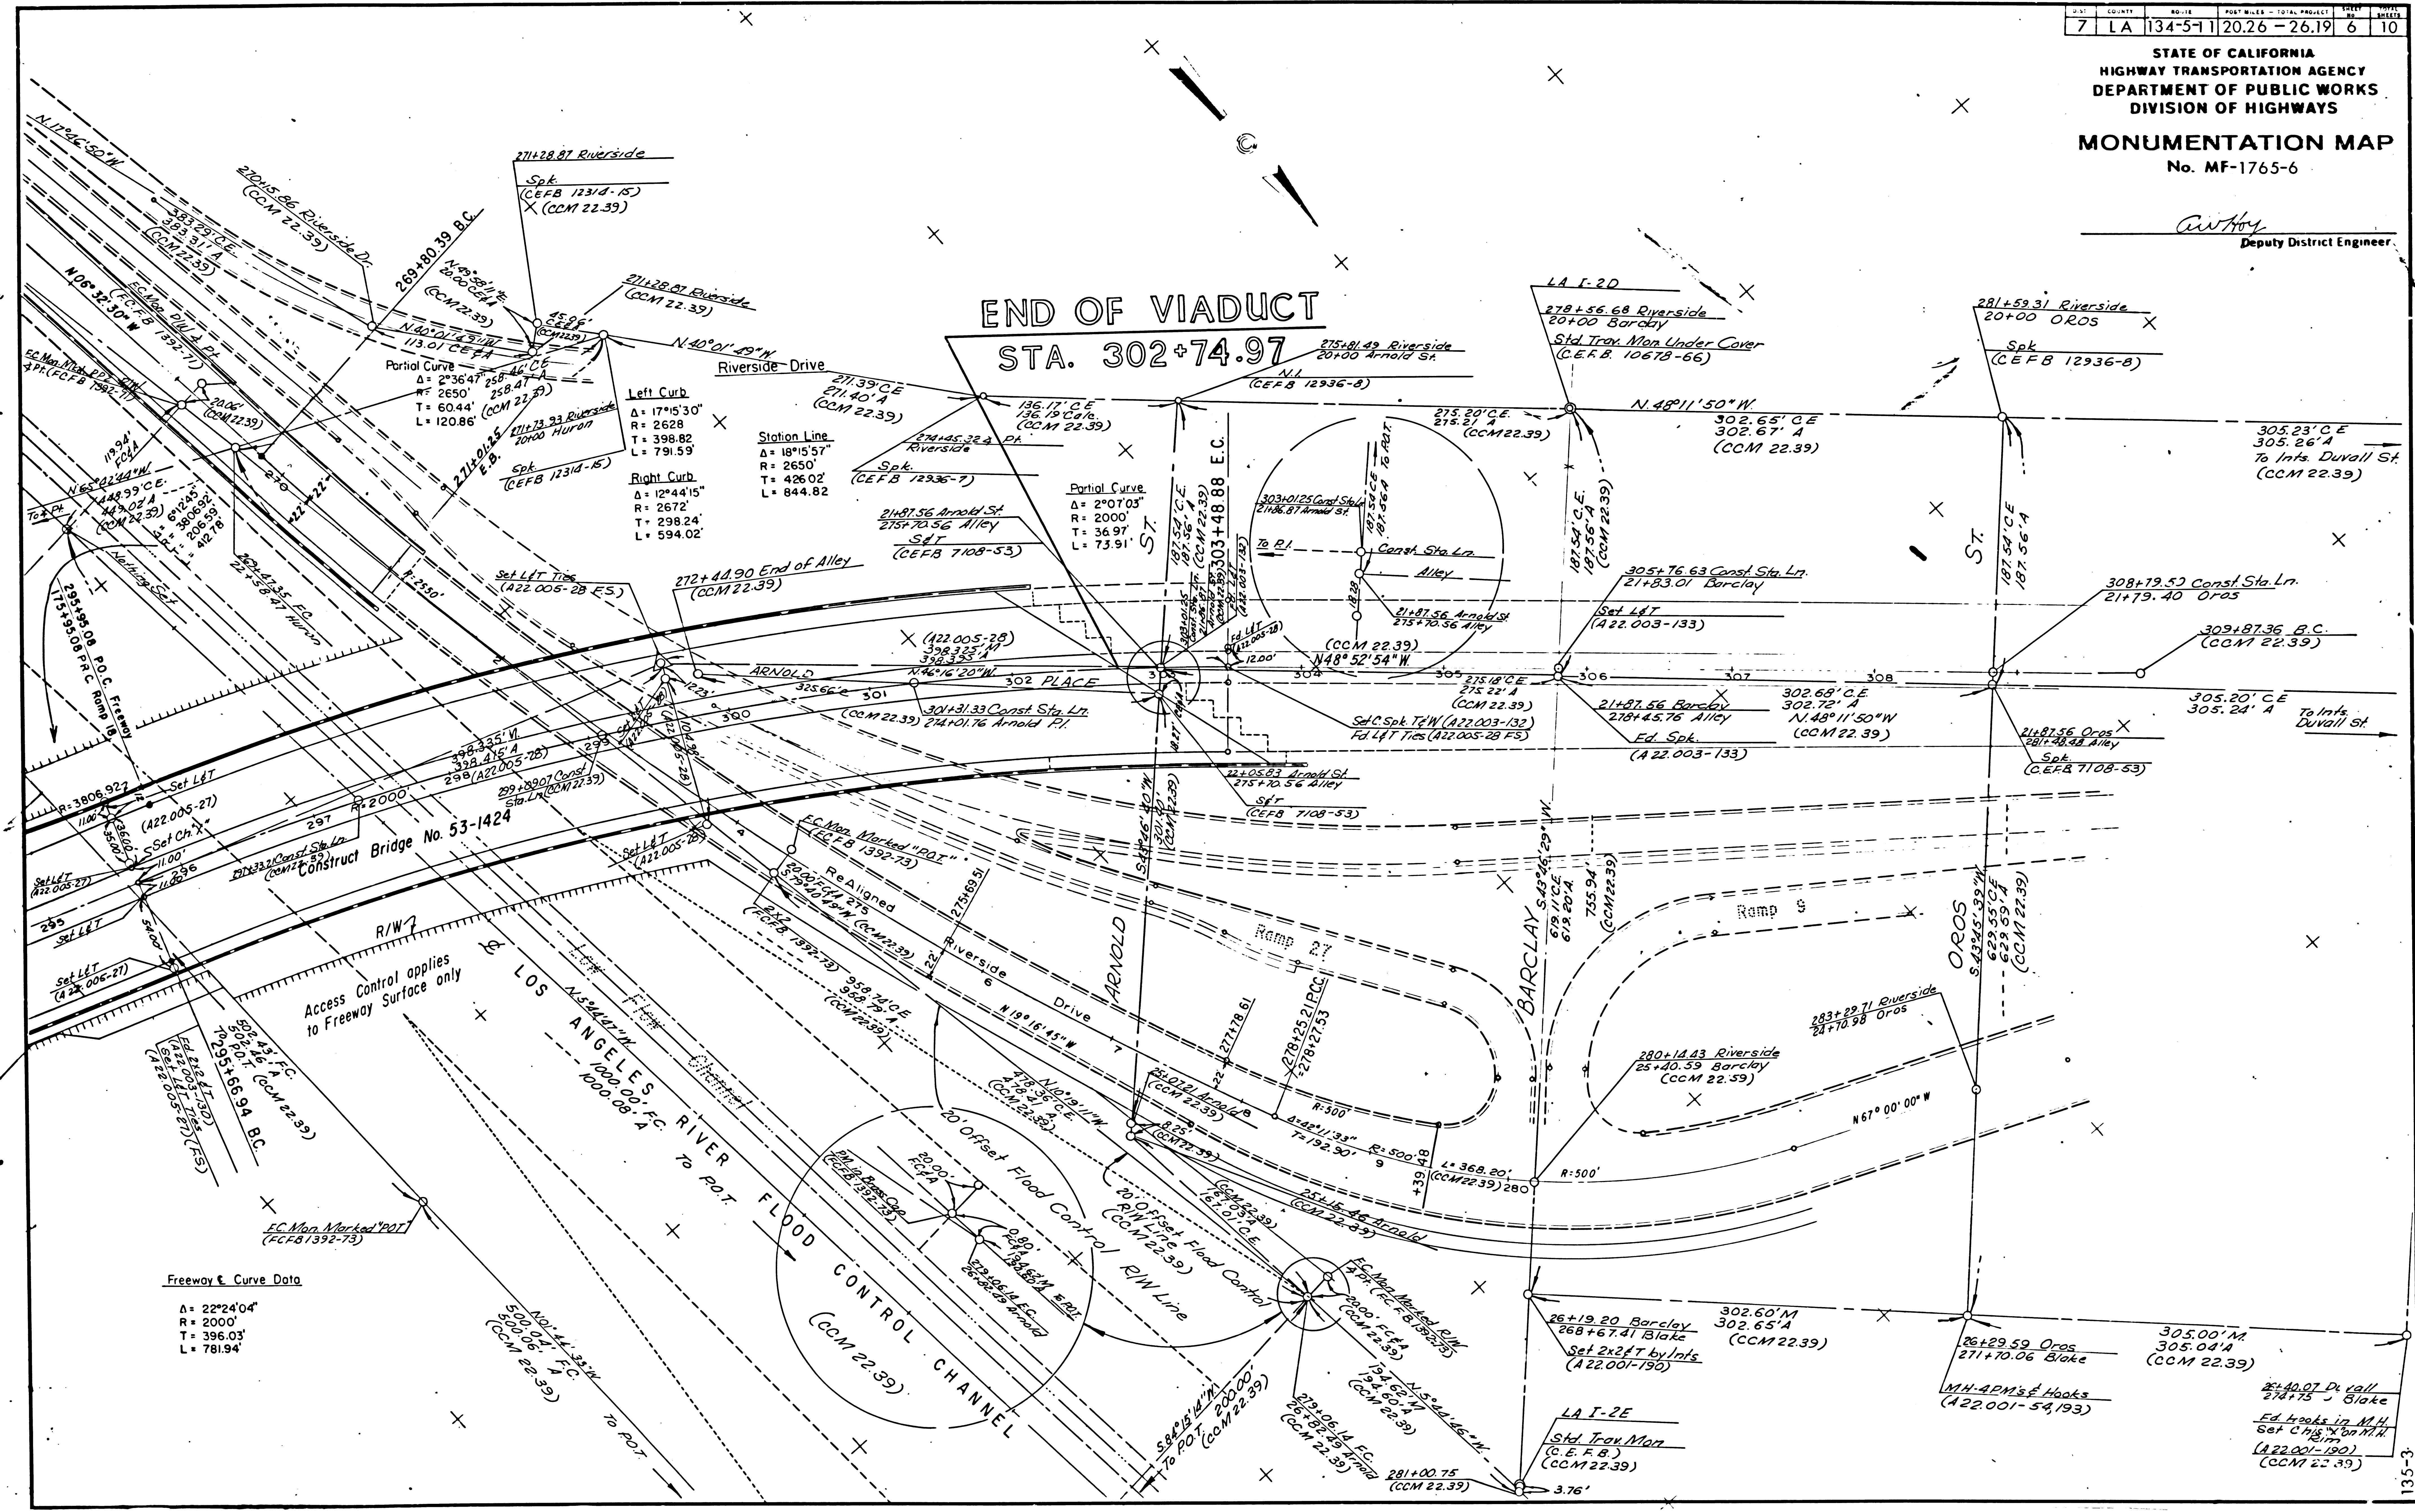

Freeway E. Curve Data

A =	22°24'04"
R =	2000'
T =	396.03'
L =	781.94'

F.M.20647 -SHT. 5

135-3