
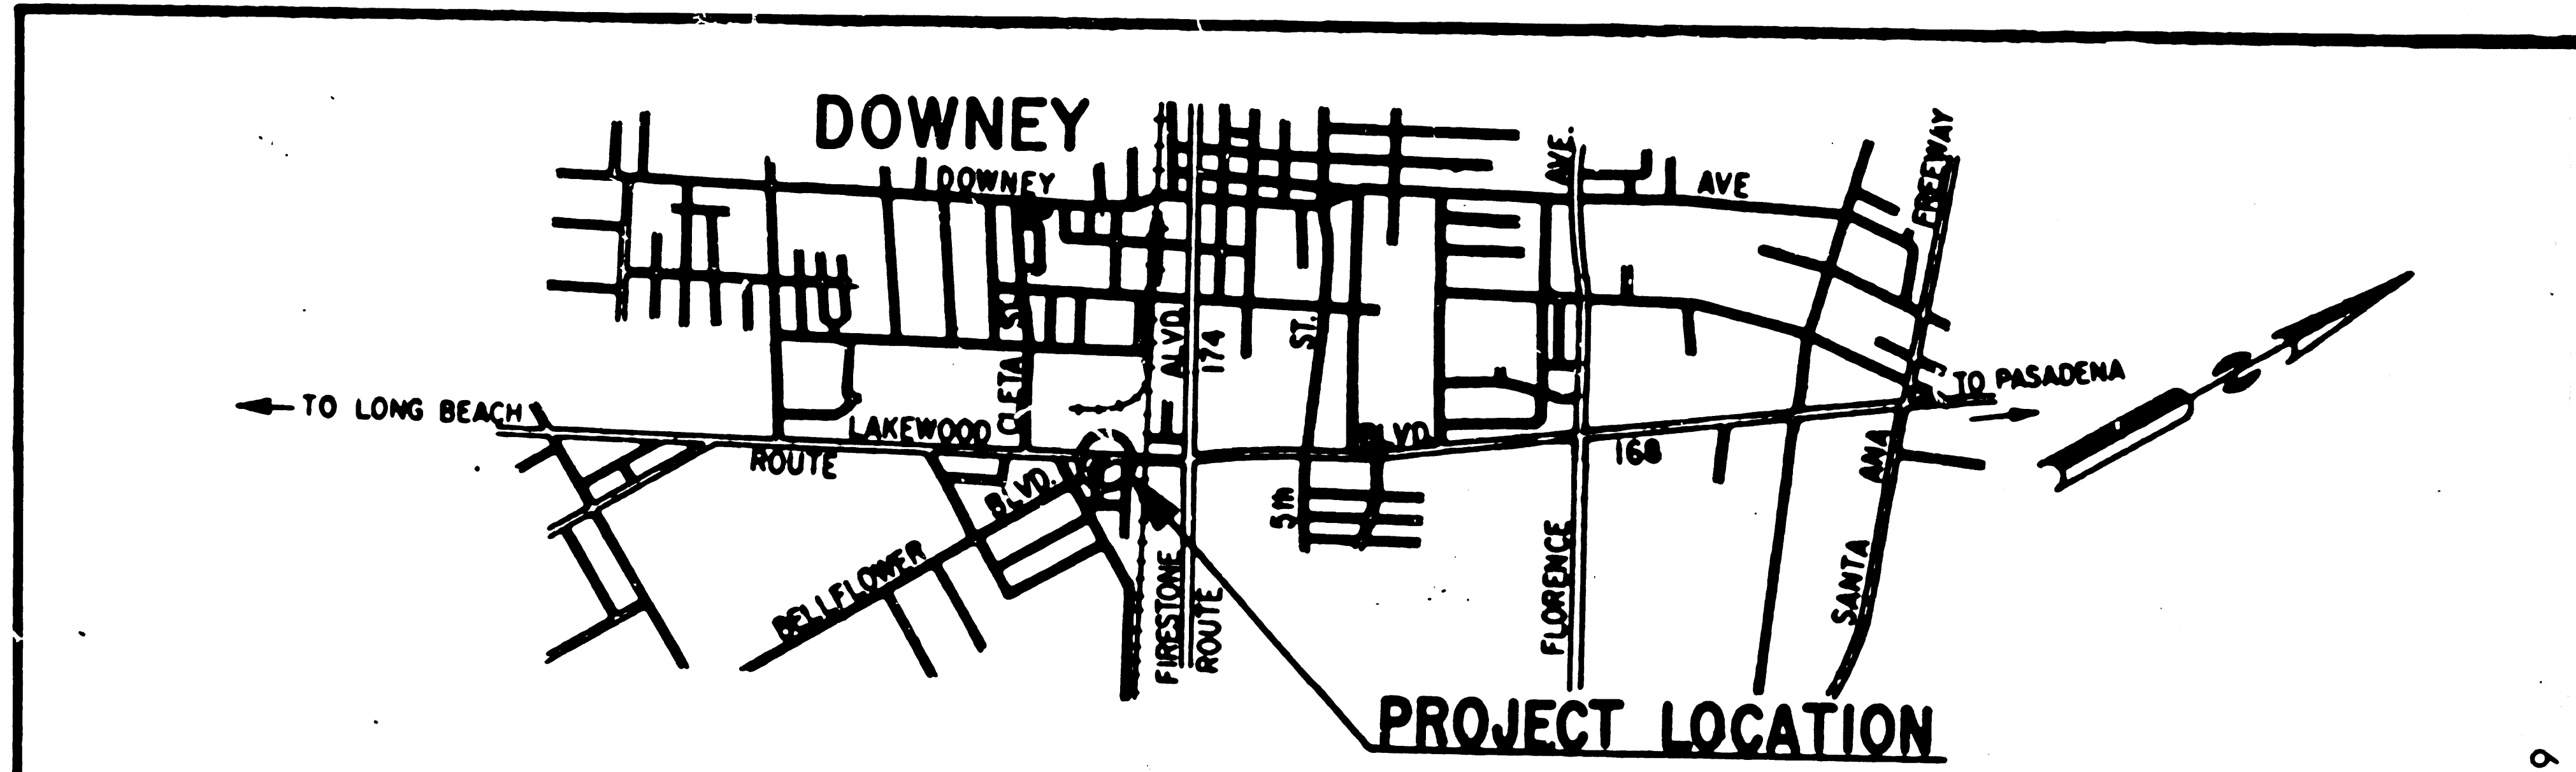


SHEET NO.	TOTAL SHEETS
1	1

STATE OF CALIFORNIA
HIGHWAY TRANSPORTATION AGENCY
DEPARTMENT OF PUBLIC WORKS
DIVISION OF HIGHWAYS
MONUMENTATION MAP

Anthony
Deputy District Engineer

MEDIAN CURVE DATA				
R	Δ	T	L	
A	3°	38° 23' 21"	0.90'	1.75'
B	100'	15° 44' 11"	12.05'	23.97'
C	3'	160° 20' 50"	17.32'	8.39'

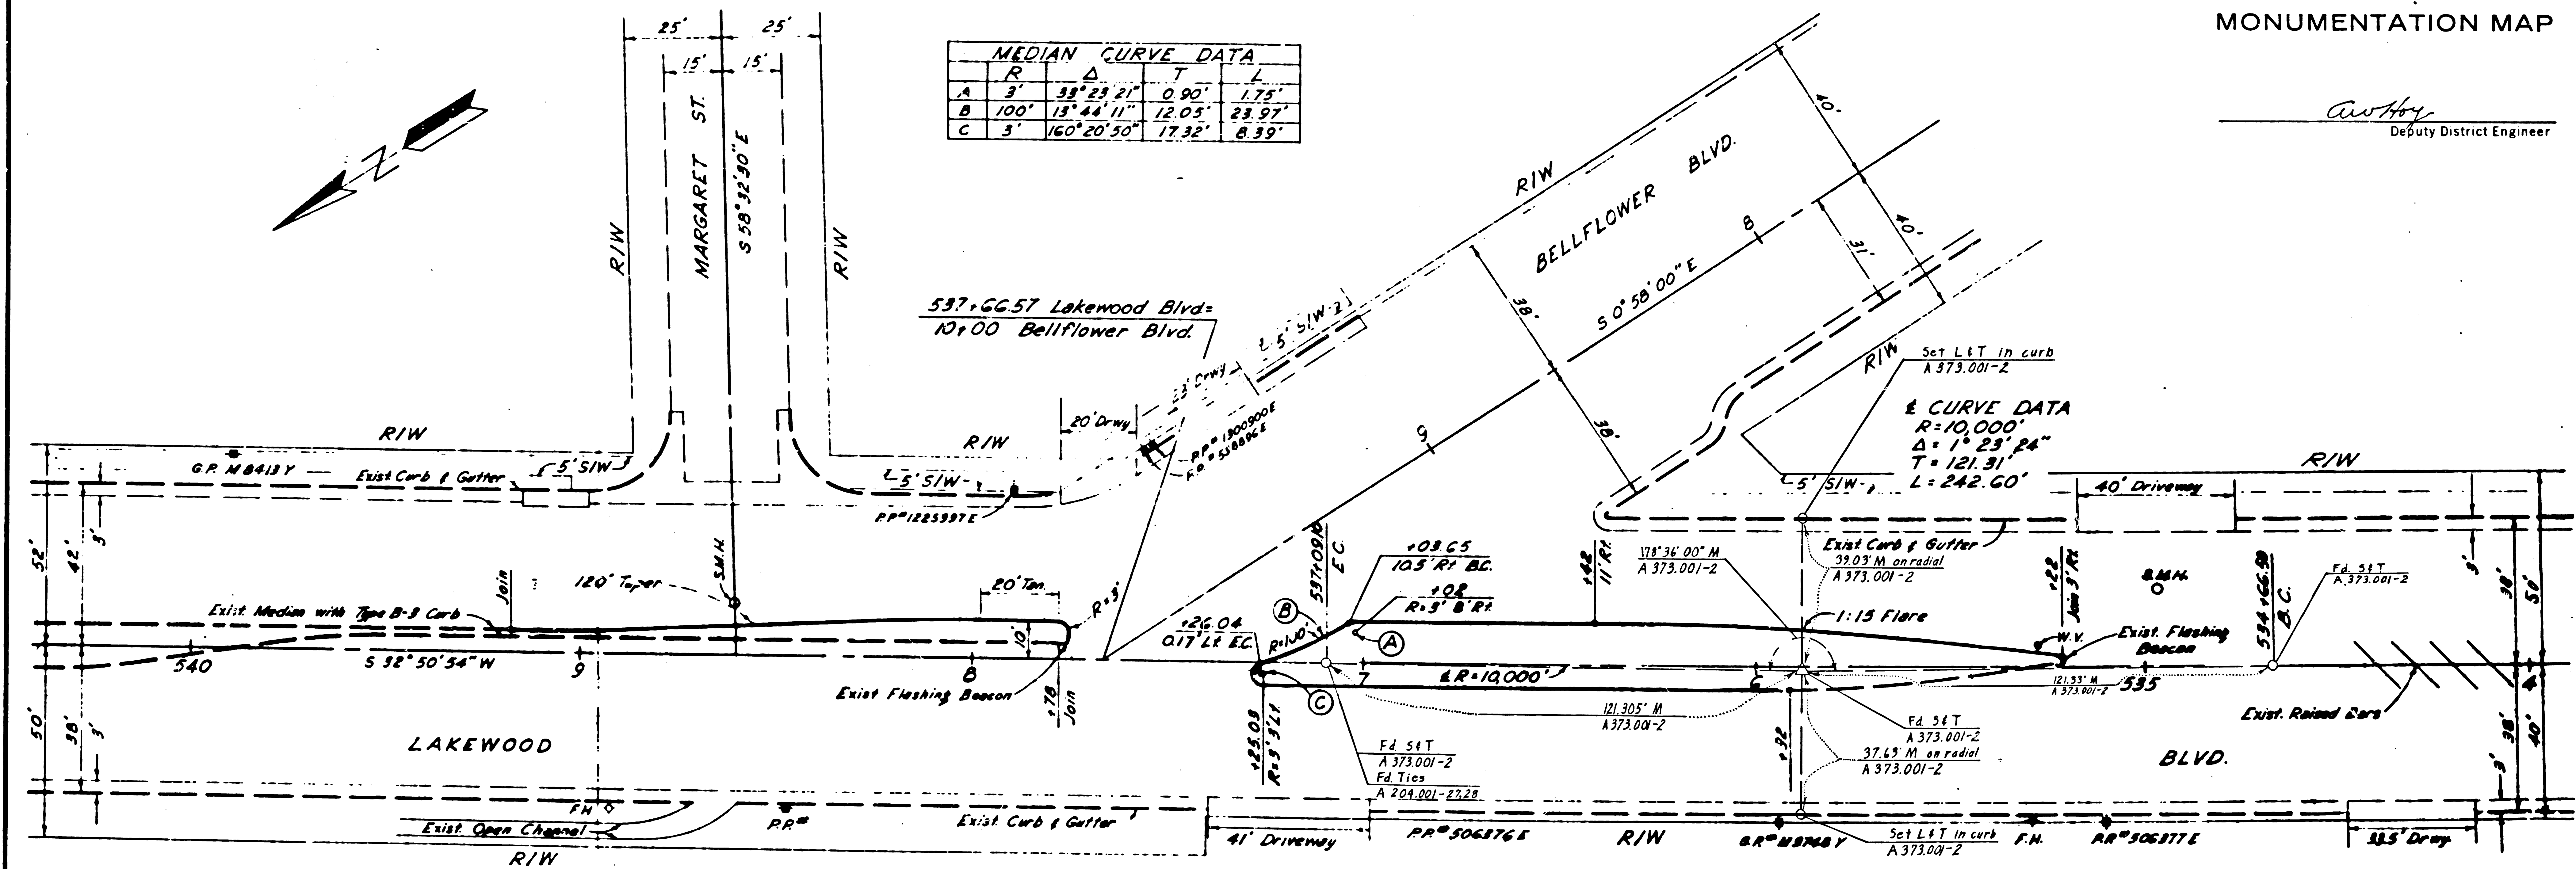

STATE OF CALIFORNIA
DEPARTMENT OF PUBLIC WORKS
DIVISION OF HIGHWAYS
PLANS FOR CONSTRUCTION ON
STATE HIGHWAY

**IN LOS ANGELES COUNTY IN DOWNEY
ON LAKEWOOD BOULEVARD AT BELFLOWER BOULEVARD**

SCALE
1" = 20'

Scale: 1"=20'

F.M.20696 -SHT. 1

152-19