


DIST.	COUNTY	ROUTE	POST M. E.L. - TOTAL PROJECT	SHEET NO.	TOTAL SHEETS
7	LA	1	2392-2505	1	1


STATE OF CALIFORNIA
 HIGHWAY TRANSPORTATION AGENCY
 DEPARTMENT OF PUBLIC WORKS
 DIVISION OF HIGHWAYS
MONUMENTATION MAP

Anthony
 Deputy District Engineer

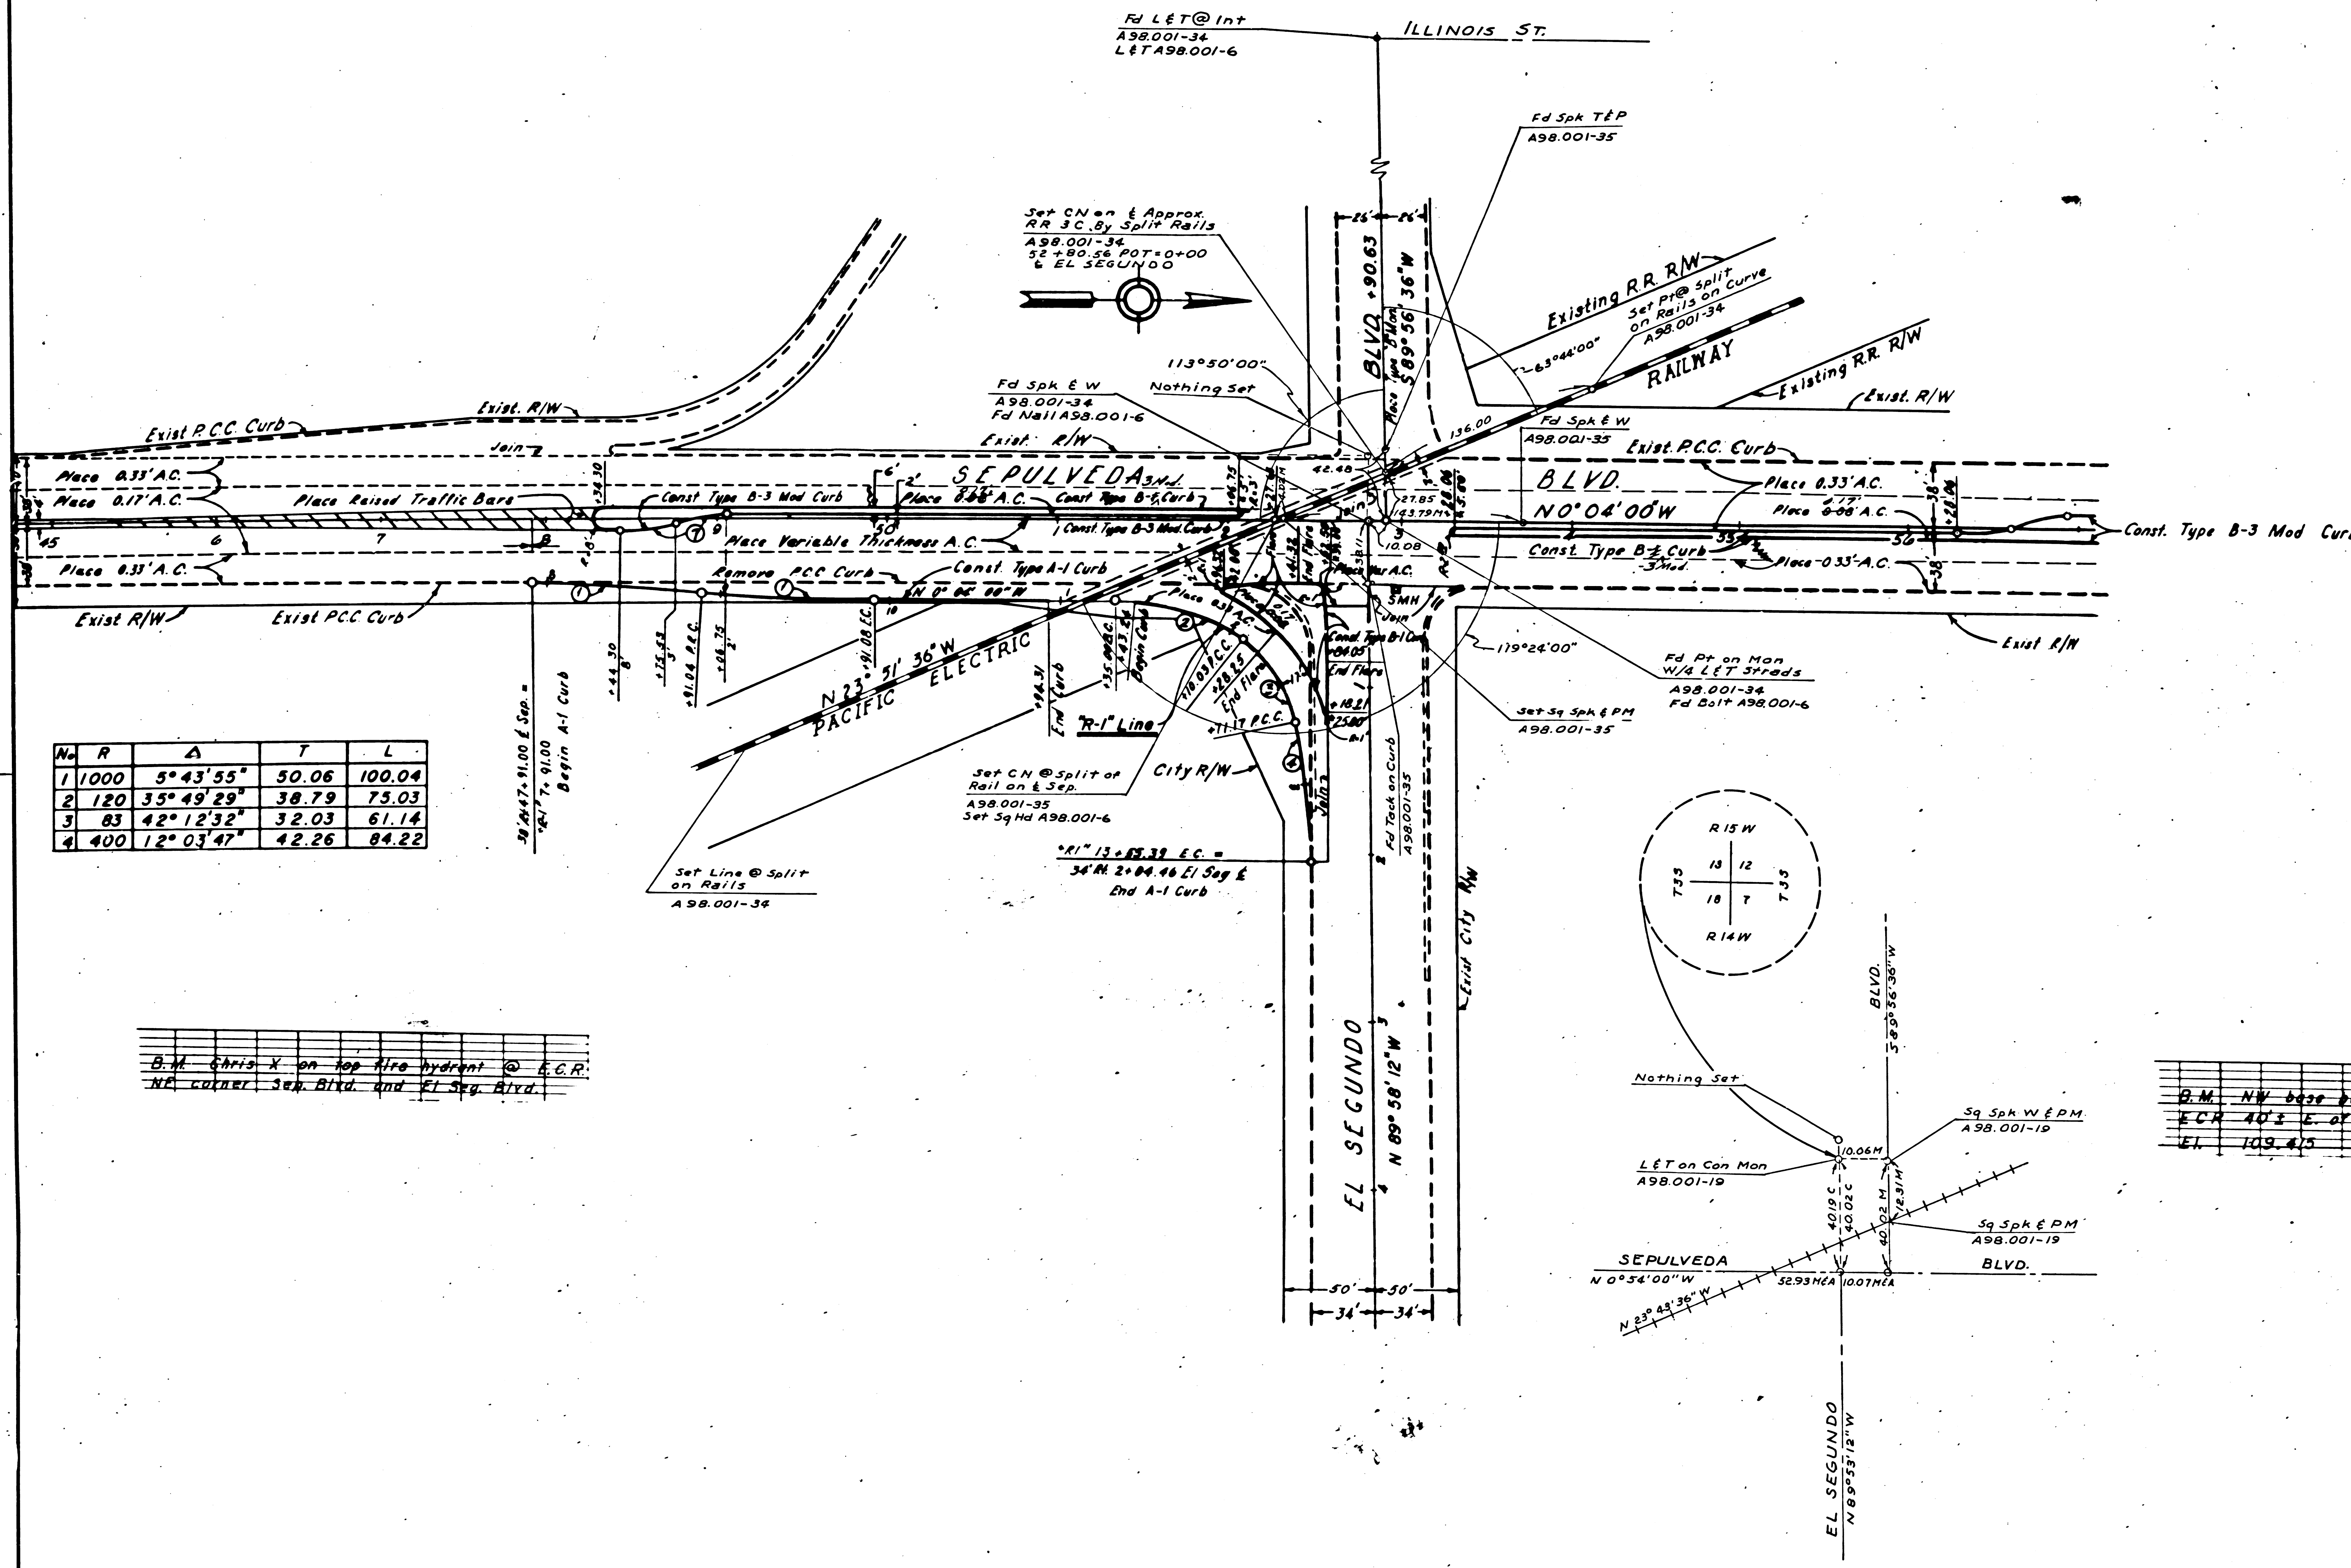

No.	R	A	T	L
1	1000	5°43'55"	50.06	100.04
2	120	35°49'29"	38.79	75.03
3	83	42°12'32"	32.03	61.14
4	400	12°03'47"	42.26	84.22

B.M. Chris X on top fire hydrant @ E.C.R.
 NW corner Sep Blvd and El Seg Blvd.

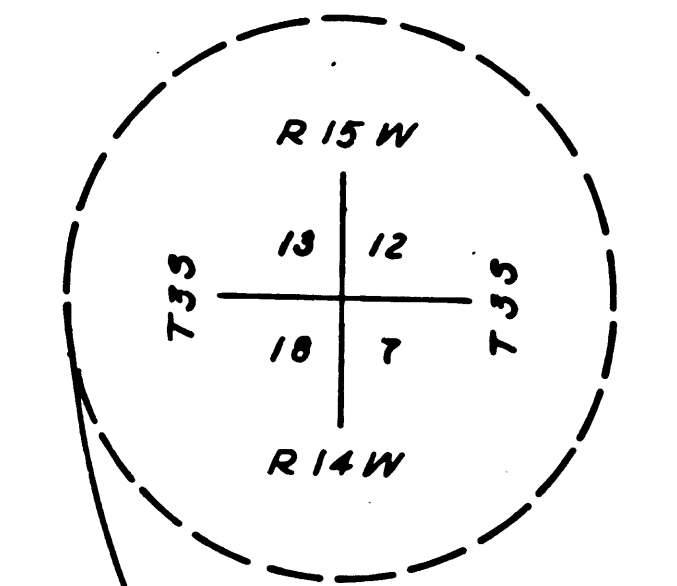

B.M. NW base bolt of Signal standard 0' x 6" of
 E.C.R. 40' E. of Sta. 53+00 Sep Blvd.
 E.L. 109.475

DETAIL (see CCM#98)
 Not to Scale