


STATE OF CALIFORNIA
HIGHWAY TRANSPORTATION AGENCY
DEPARTMENT OF PUBLIC WORKS
DIVISION OF HIGHWAYS
MONUMENTATION MAP

Carthy
Deputy District Engineer

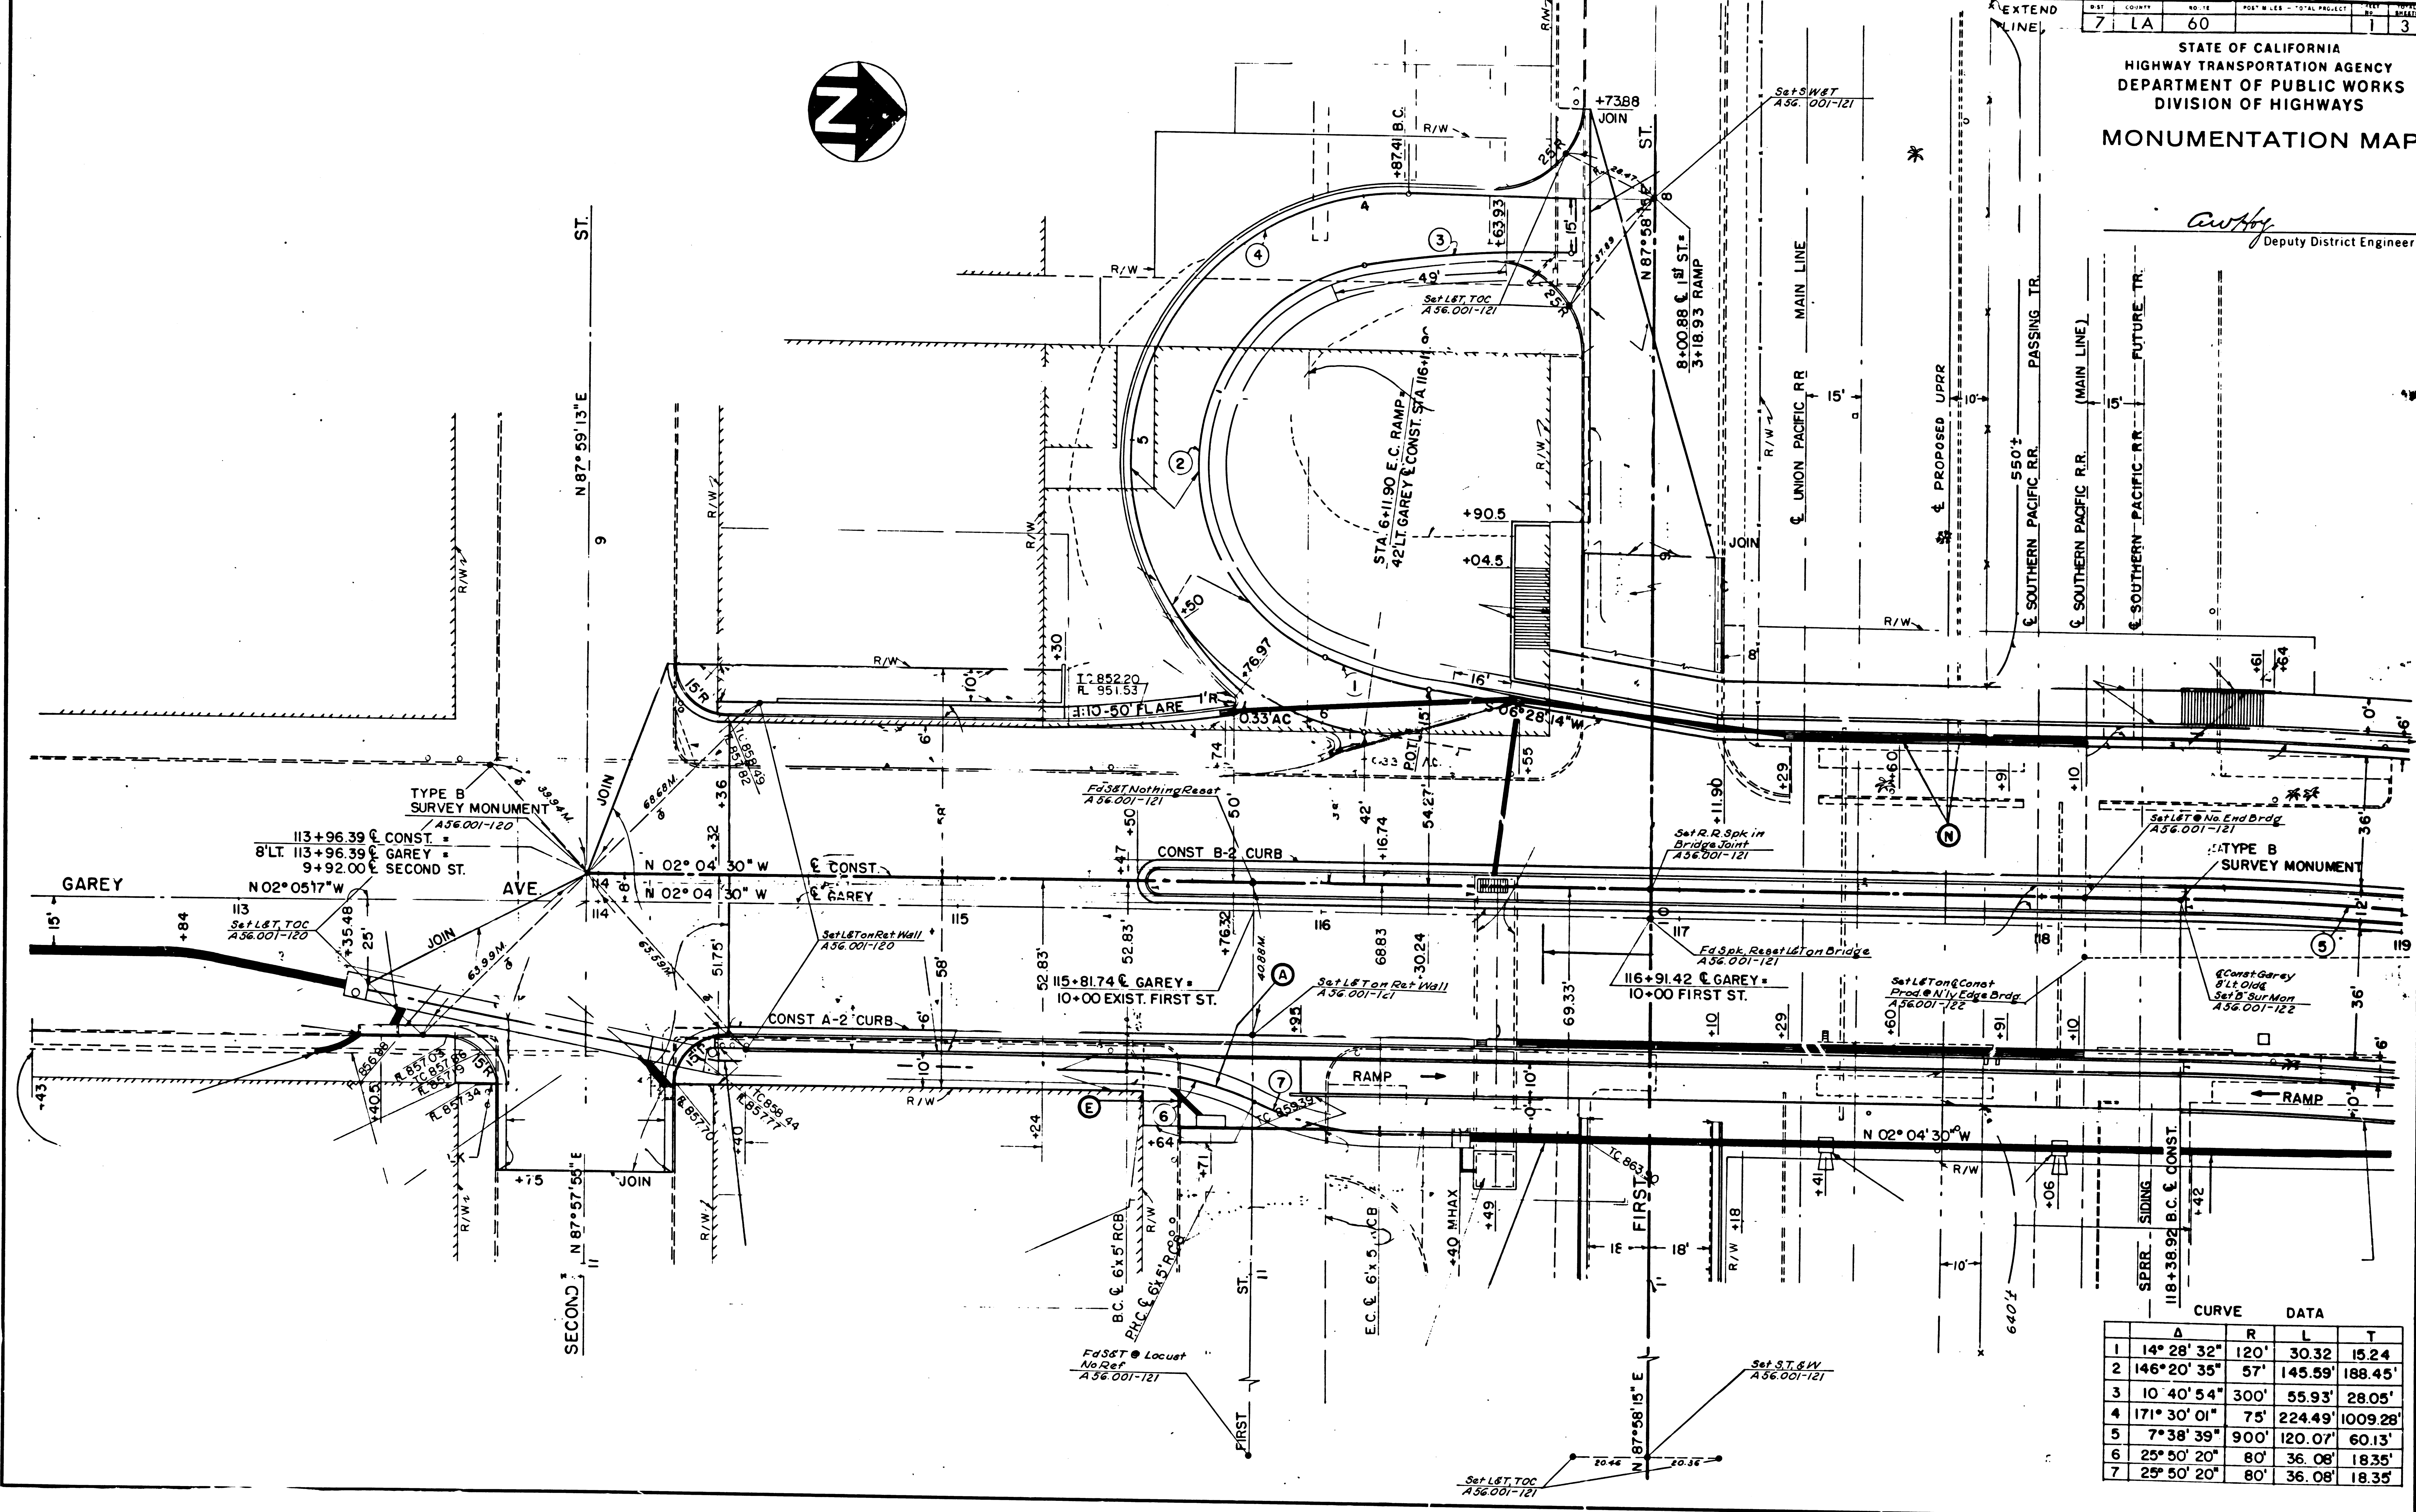


SHEET NO.	7	COUNTY	LA	ROUTE	60	POST MILES - TOTAL PROJECT	2	SHEET	3
-----------	---	--------	----	-------	----	----------------------------	---	-------	---

STATE OF CALIFORNIA
HIGHWAY TRANSPORTATION AGENCY
DEPARTMENT OF PUBLIC WORKS
DIVISION OF HIGHWAYS
MONUMENTATION MAP



Anthony
Deputy District Engineer

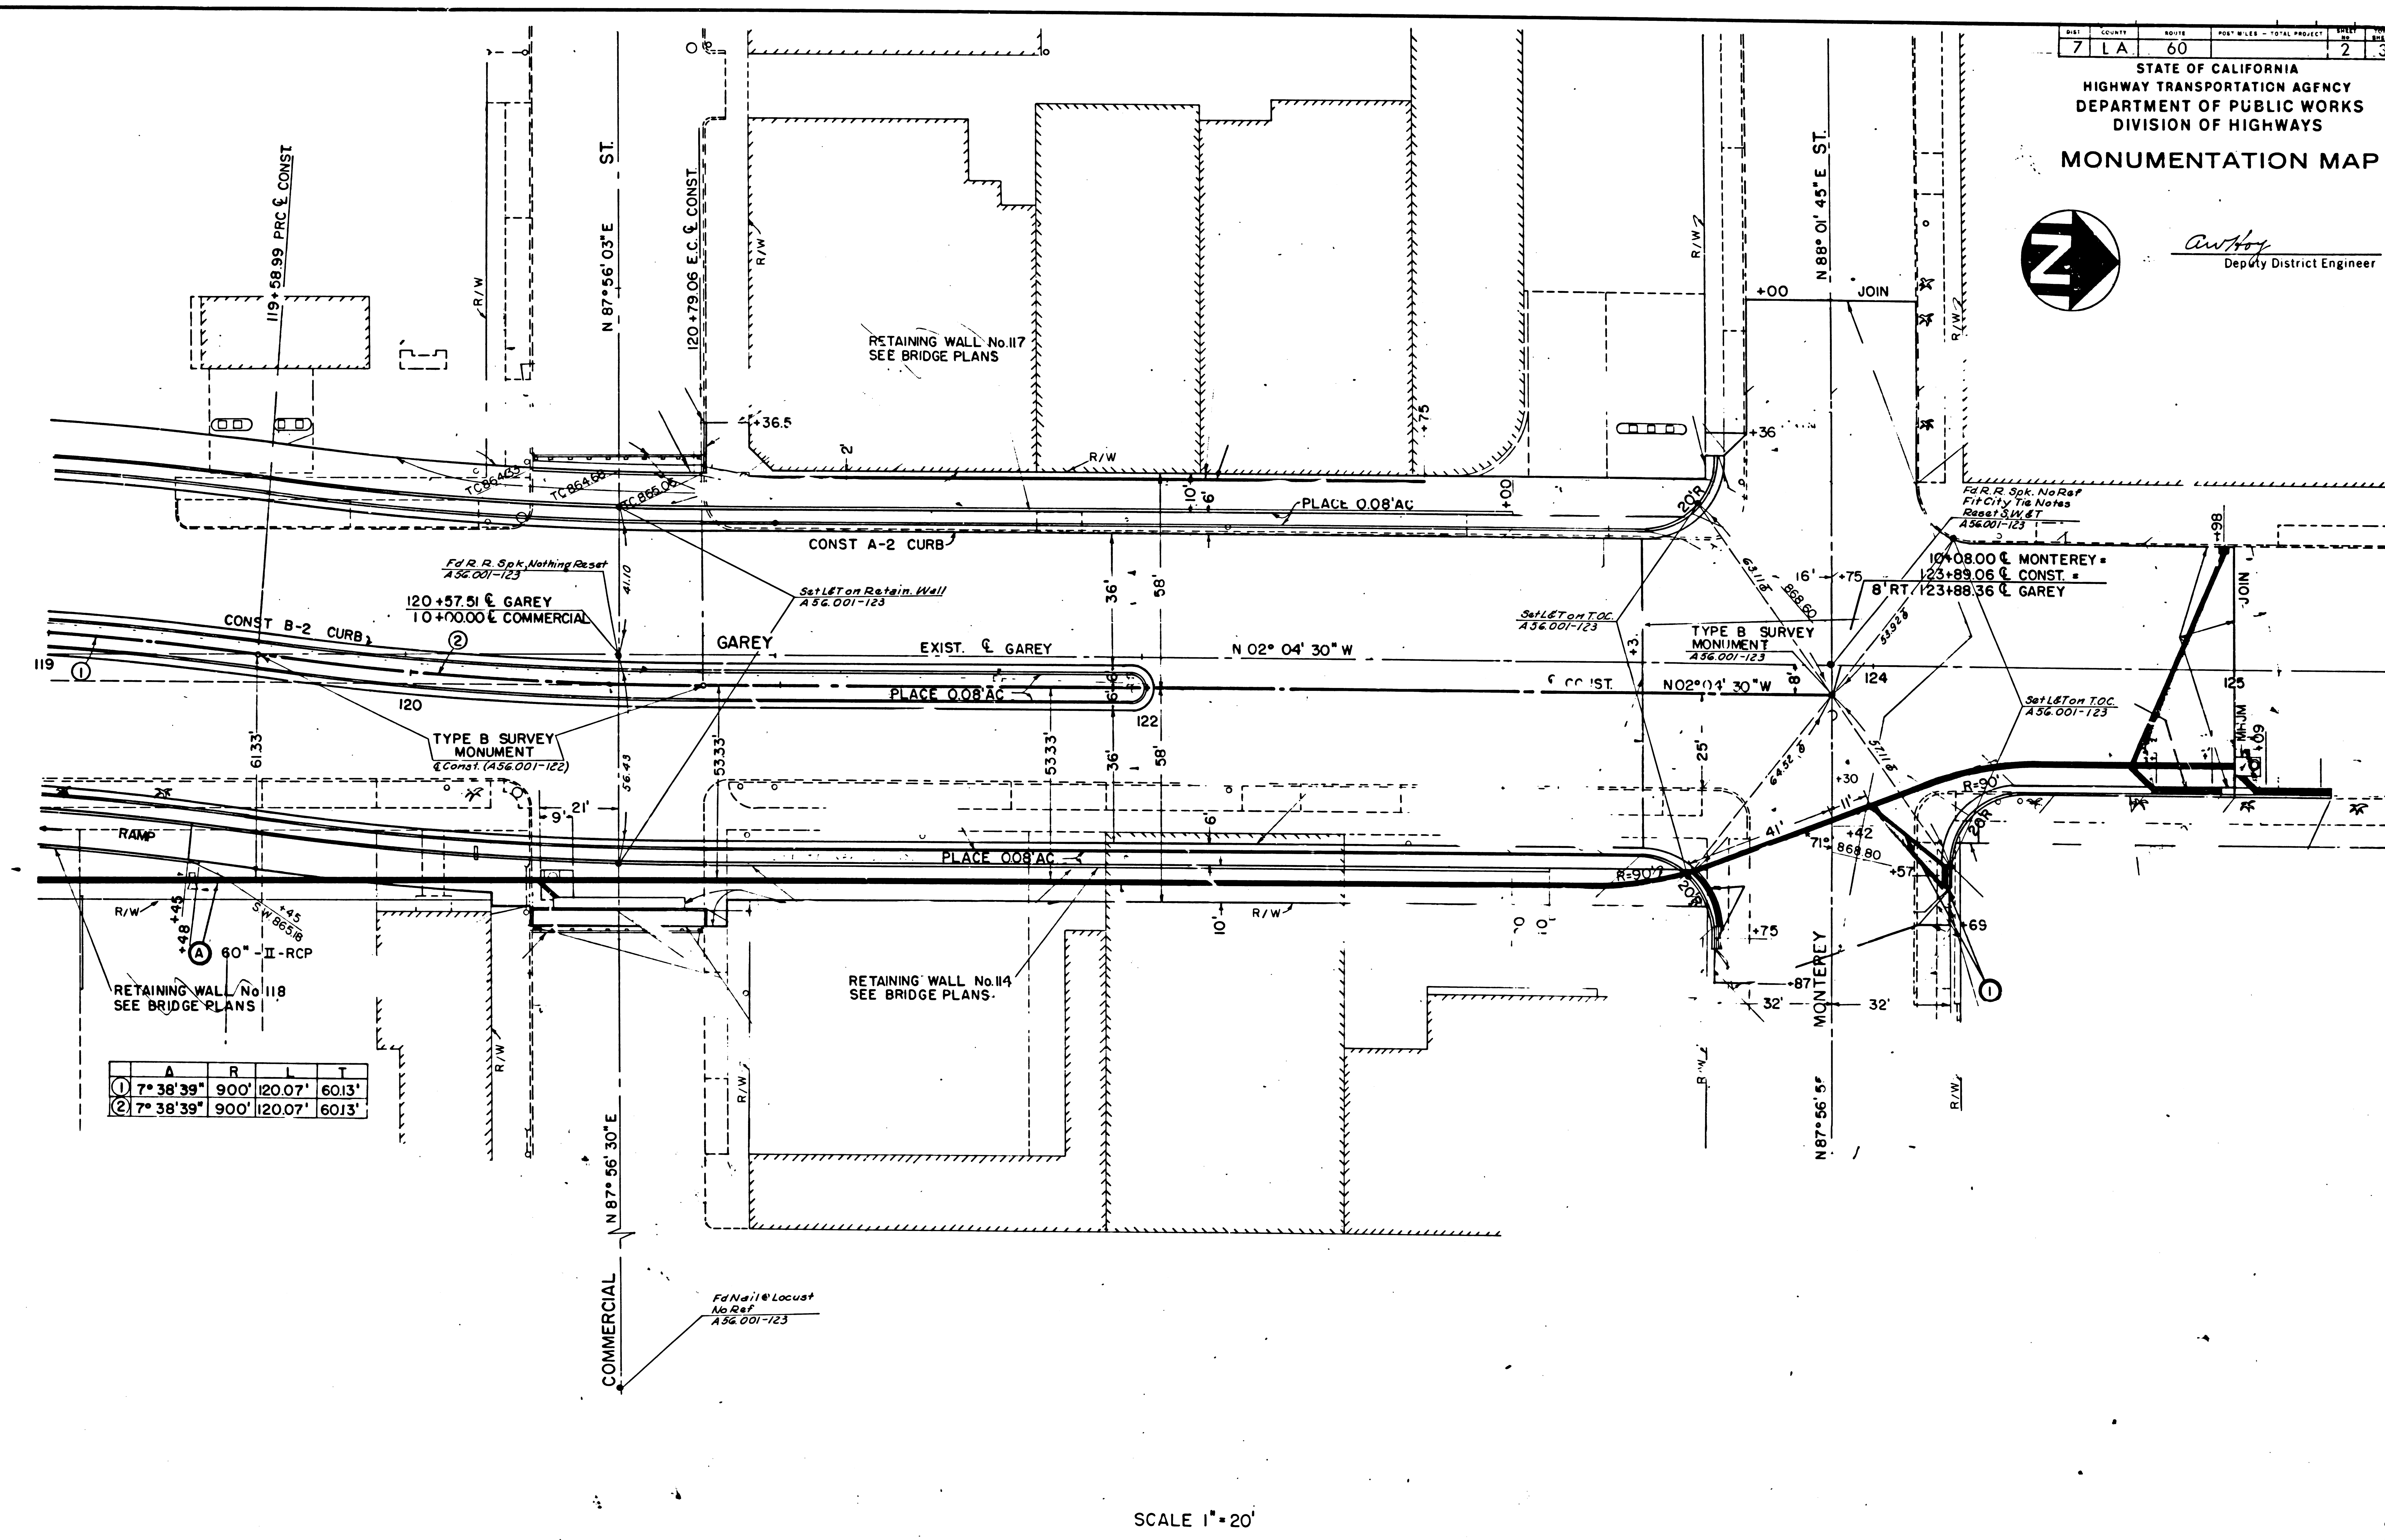

	A	R	L	T
①	7° 38' 39"	900'	120.07'	6013'
②	7° 38' 39"	900'	120.07'	6013'

SCALE 1" = 20'

F.M.20808 -SHT. 2

139-4

STATE OF CALIFORNIA
HIGHWAY TRANSPORTATION AGENCY
DEPARTMENT OF PUBLIC WORKS
DIVISION OF HIGHWAYS
MONUMENTATION MAP

C. W. Hoy
Deputy District Engineer

