


STATE OF CALIFORNIA
 HIGHWAY TRANSPORTATION AGENCY
 DEPARTMENT OF PUBLIC WORKS
 DIVISION OF HIGHWAYS
MONUMENTATION MAP
 No. MF-1962-1

Anthony
 Deputy District Engineer


0	Δ	R	T	L
1	04° 12' 09"	1000'	36.69	73.35'
2	02° 51' 45"	2000'	49.97	99.92'
3	2° 12' 31" 1/2"	25'	—	92.50'
4	16° 5' 36"	100'	14.25'	28.39'
5	22° 08' 52"	25'	—	59.67'
6	23° 04' 26"	100'	20.41'	40.27'
7	22° 08' 52"	25'	—	59.67'
8	23° 04' 26"	100'	20.41'	40.27'

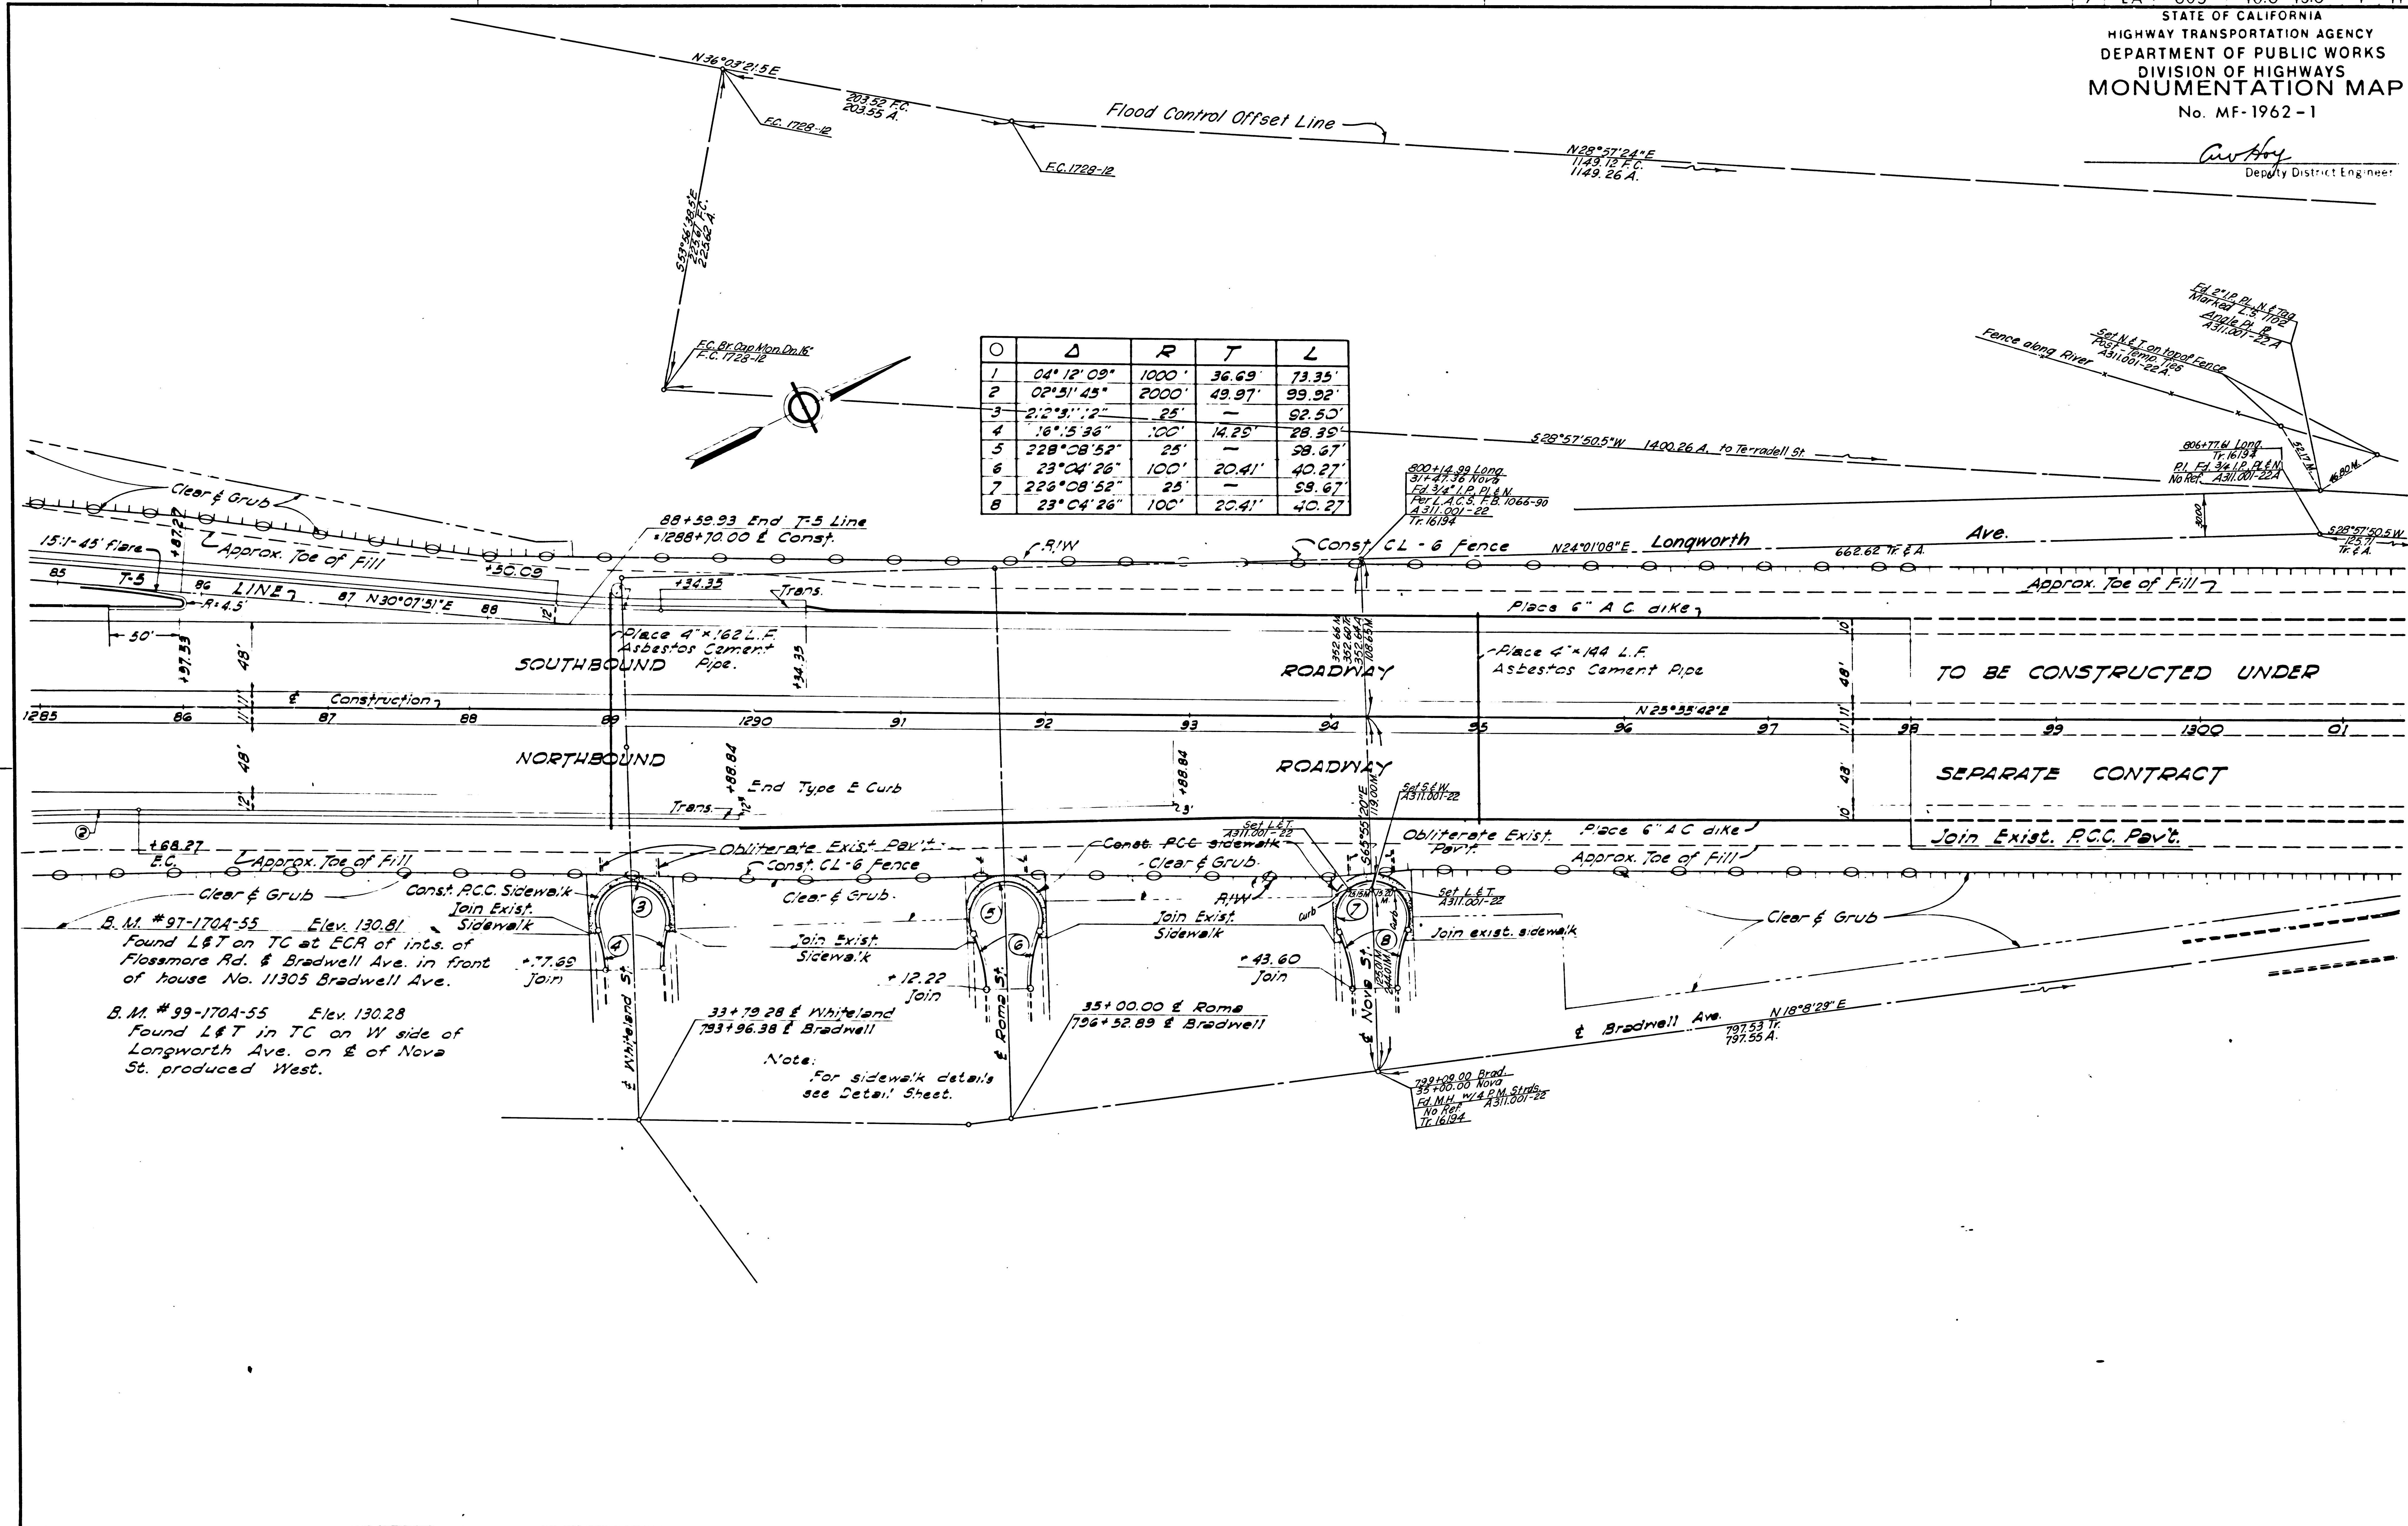

156-16

STATE OF CALIFORNIA
 HIGHWAY TRANSPORTATION AGENCY
 DEPARTMENT OF PUBLIC WORKS
 DIVISION OF HIGHWAYS
MONUMENTATION MAP
 No. MF-1962-2

C. W. H. H.
 Deputy District Engineer

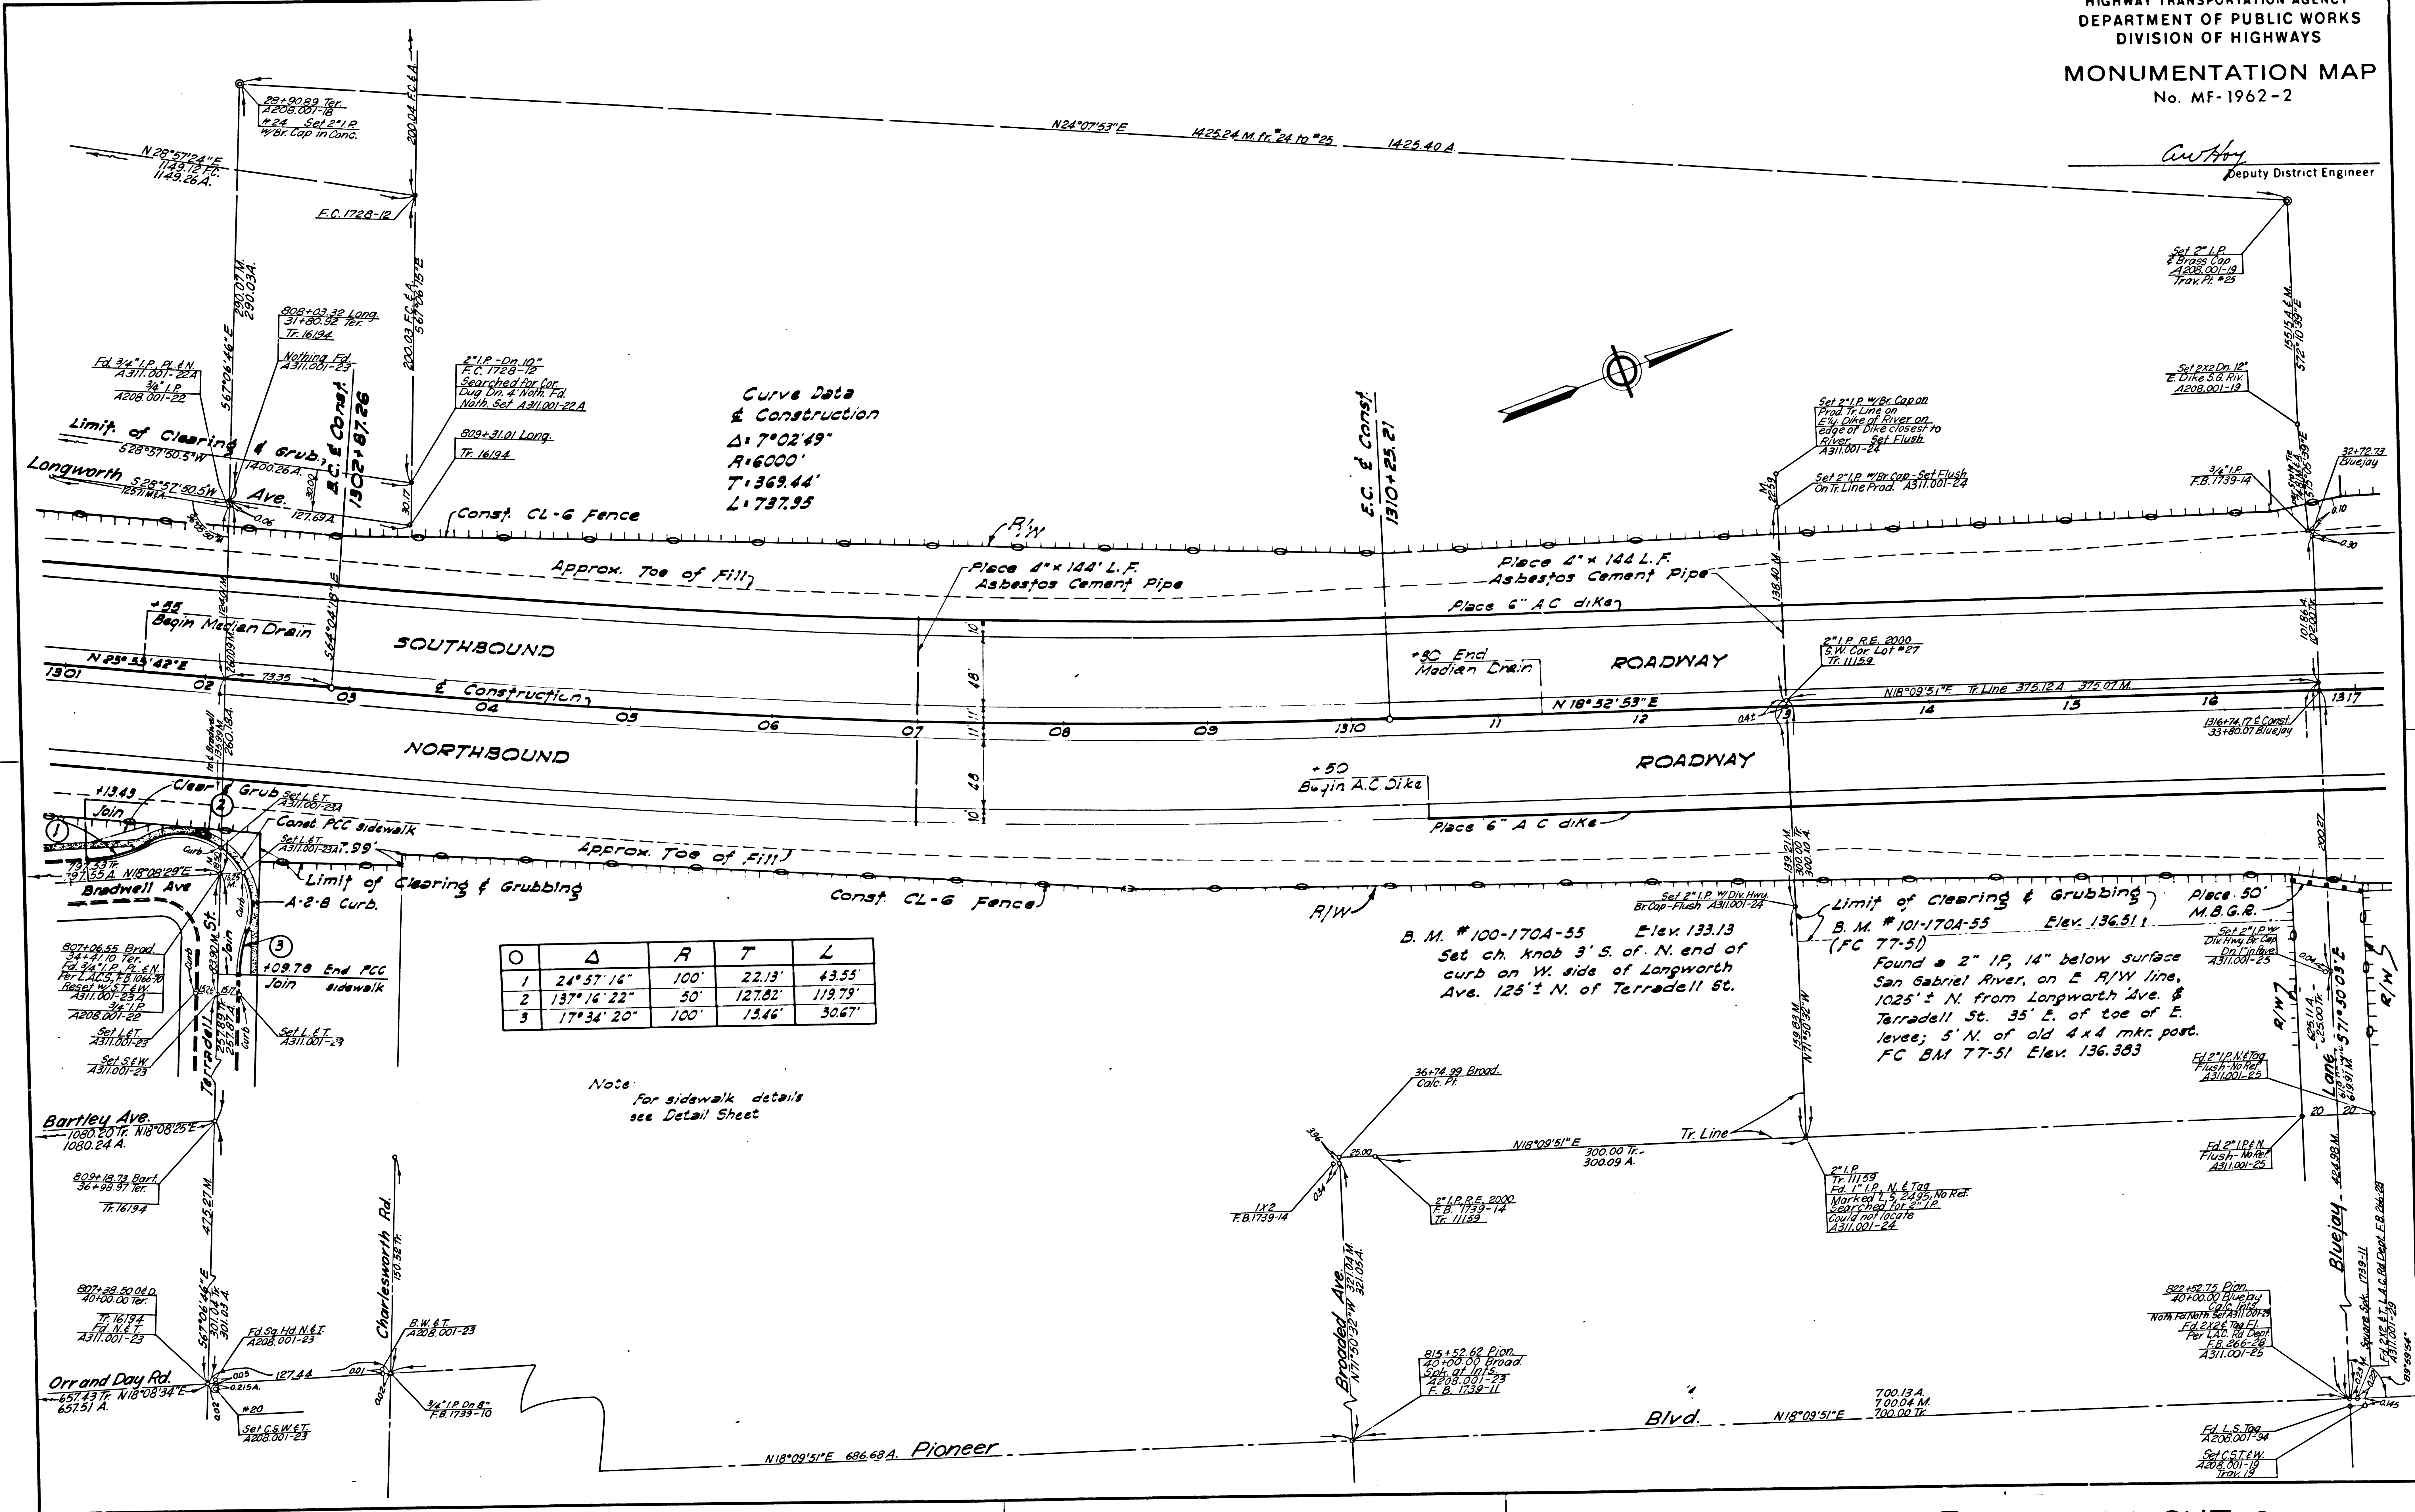

**Curve Data
 & Construction**
 $\Delta: 7^{\circ}02'49''$
 $R: 6000'$
 $T: 969.44'$
 $L: 737.95'$

Station	Δ	R	T	L
1	24° 37' 16"	100'	22.13'	43.55'
2	137° 16' 22"	50'	127.82'	119.79'
3	17° 34' 20"	100'	13.46'	30.67'


Note: For sidewalk details see Detail Sheet

156-16

DAY	COUNTY	NO. 18	NO. 19	TOTAL PROJECT	SHEET	TOTAL SHEETS
7	LA	505	10.6	13.6	3	11

STATE OF CALIFORNIA
HIGHWAY TRANSPORTATION AGENCY
DEPARTMENT OF PUBLIC WORKS
DIVISION OF HIGHWAYS
MONUMENTATION MAP
No. MF-1962-3

Anthony
Deputy District Engineer

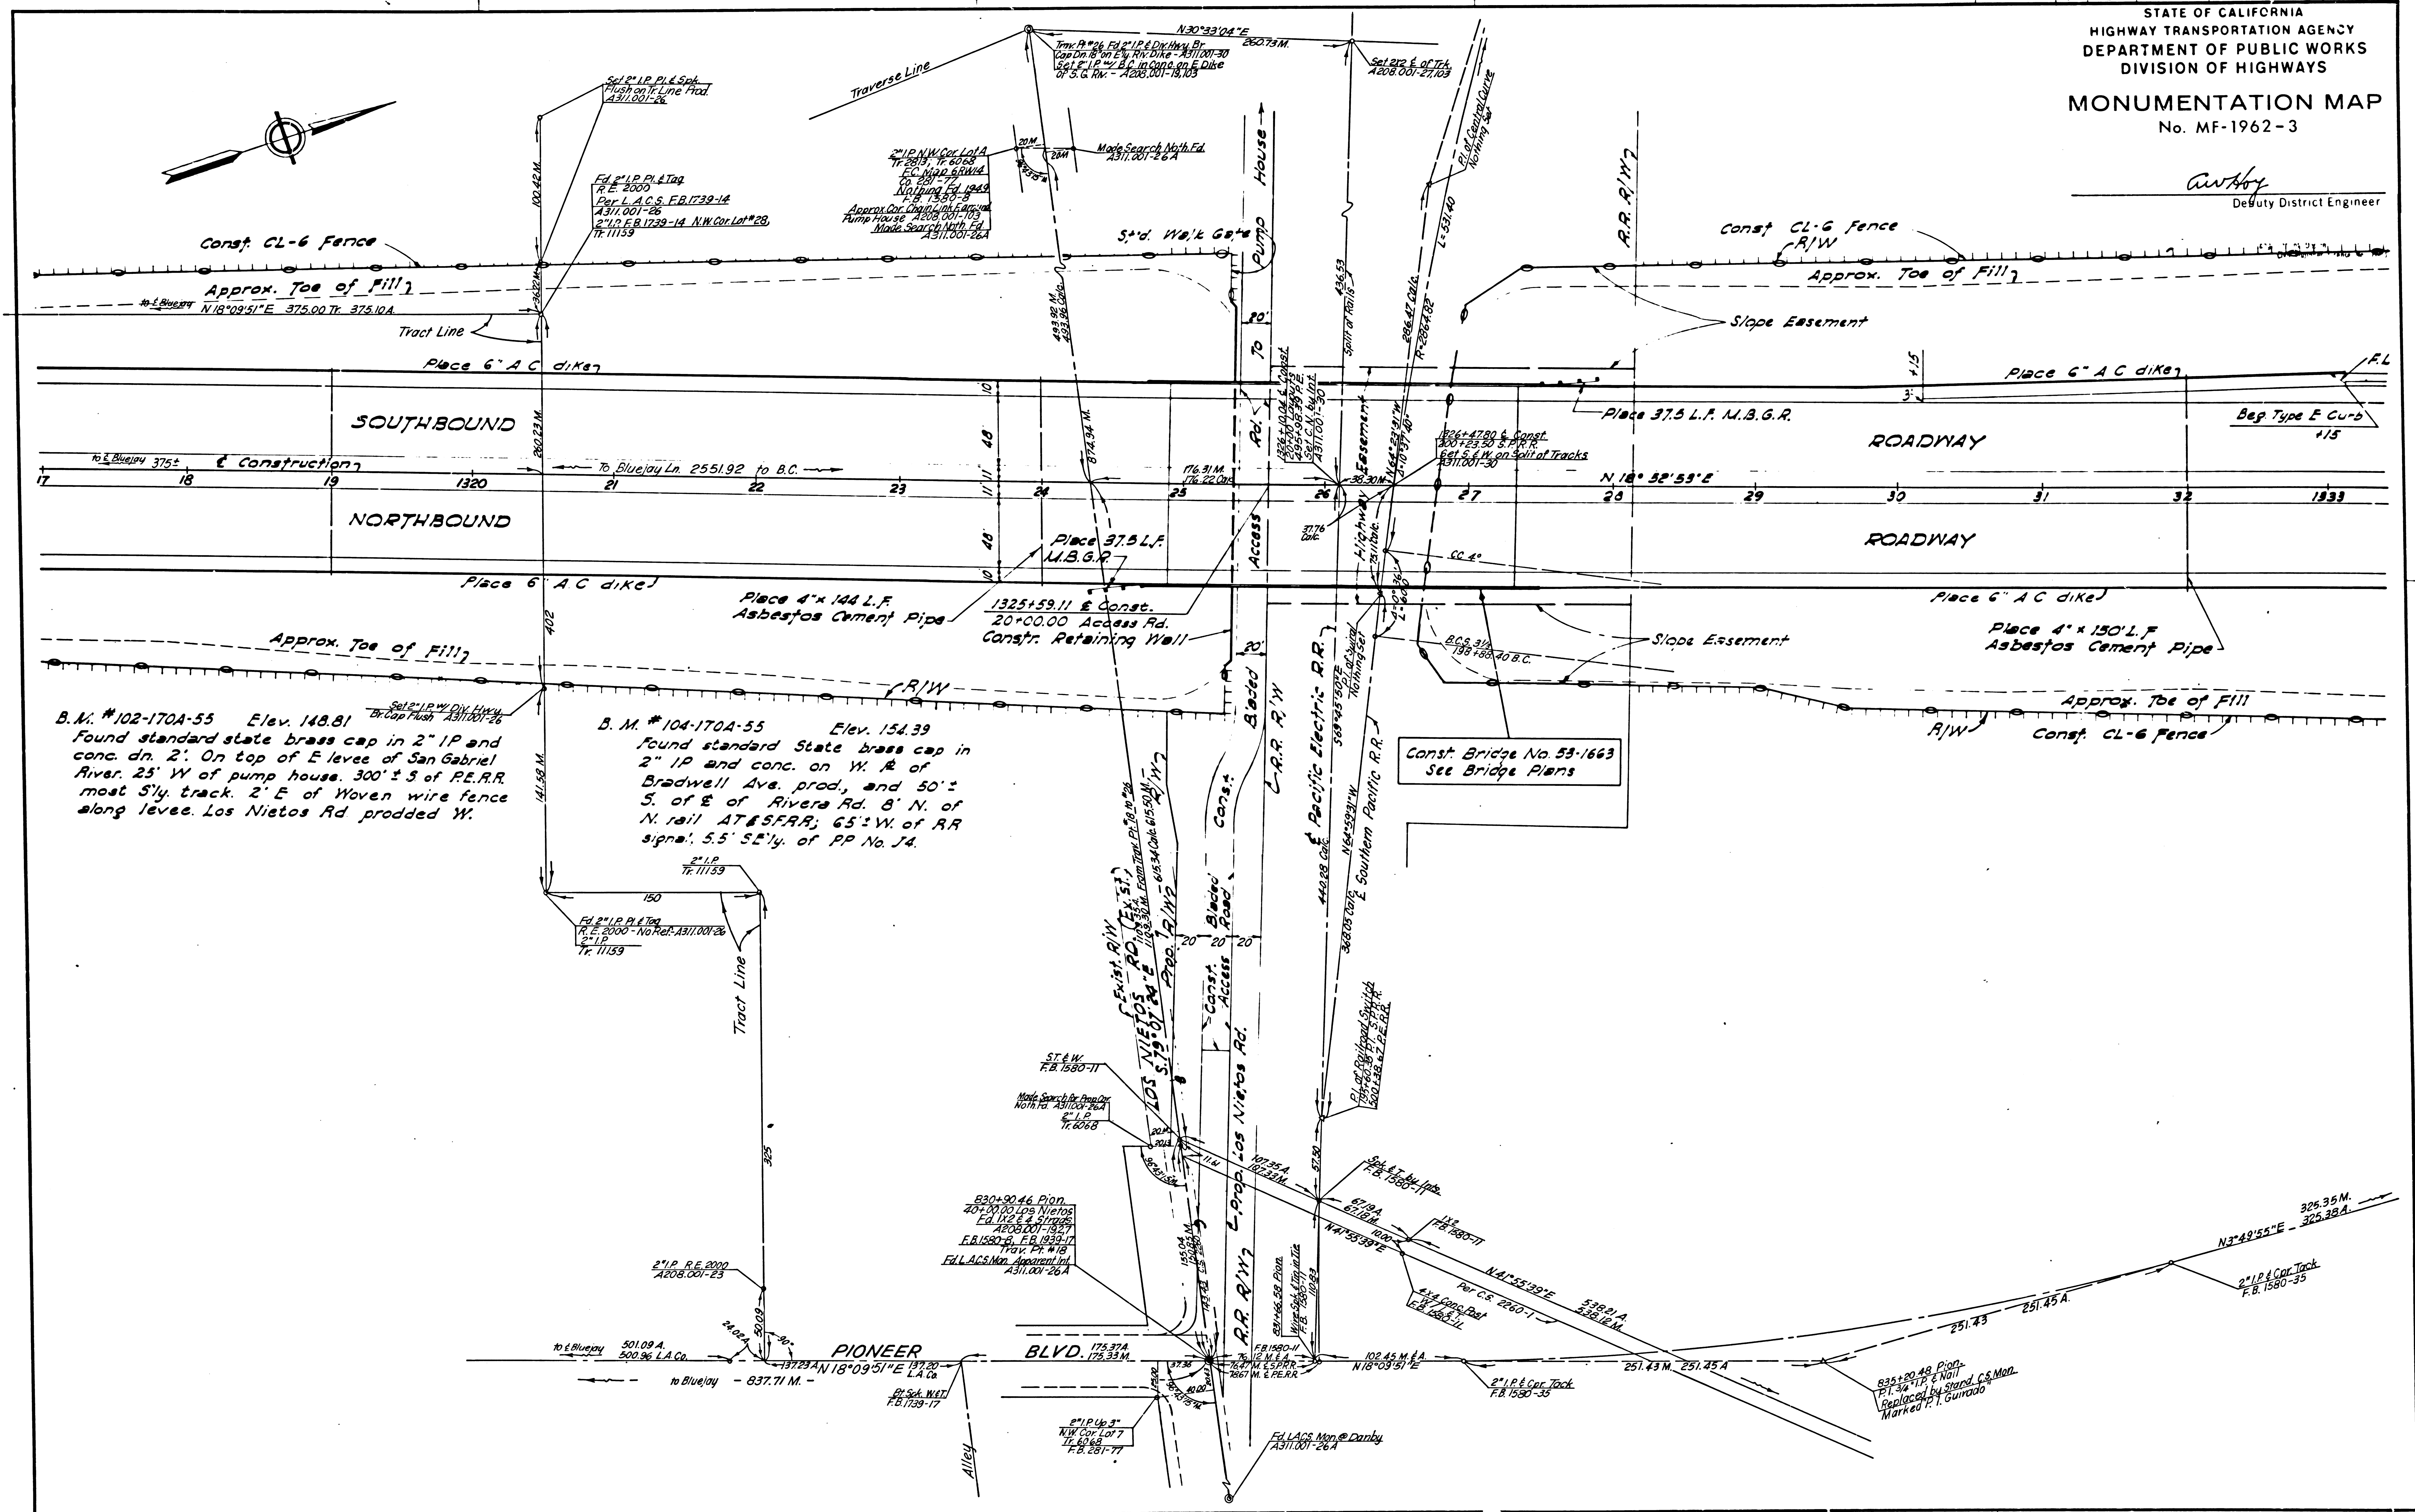

156-16