


	Δ	R	T	L
1	8°34'07"	2000	149.83	299.10
2	3°41'09"	1500	48.26	96.50
3	39°14'25"	350	124.77	239.71
4	10°09'06"	1000	88.82	177.18
5	36°22'55"	300	98.58	190.50
6	73°06'22"	75	55.61	95.70
7	28°38'59"	300	70.61	150.91
8	68°52'17"	110	107.86	170.62
9	99°02'08"	150	175.74	259.27
10	75°11'48"	300	231.02	393.73

DIST	COUNTY	ROUTE	PC+ - MILES - TOTAL PROJECT	SHEET	TOTAL SHEETS
7	LA	5	5.96 - 6.33	1	3

STATE OF CALIFORNIA
HIGHWAY TRANSPORTATION AGENCY
DEPARTMENT OF PUBLIC WORKS
DIVISION OF HIGHWAYS
MONUMENTATION MAP
No. MF-22171 -1

Anthony
Deputy District Engineer

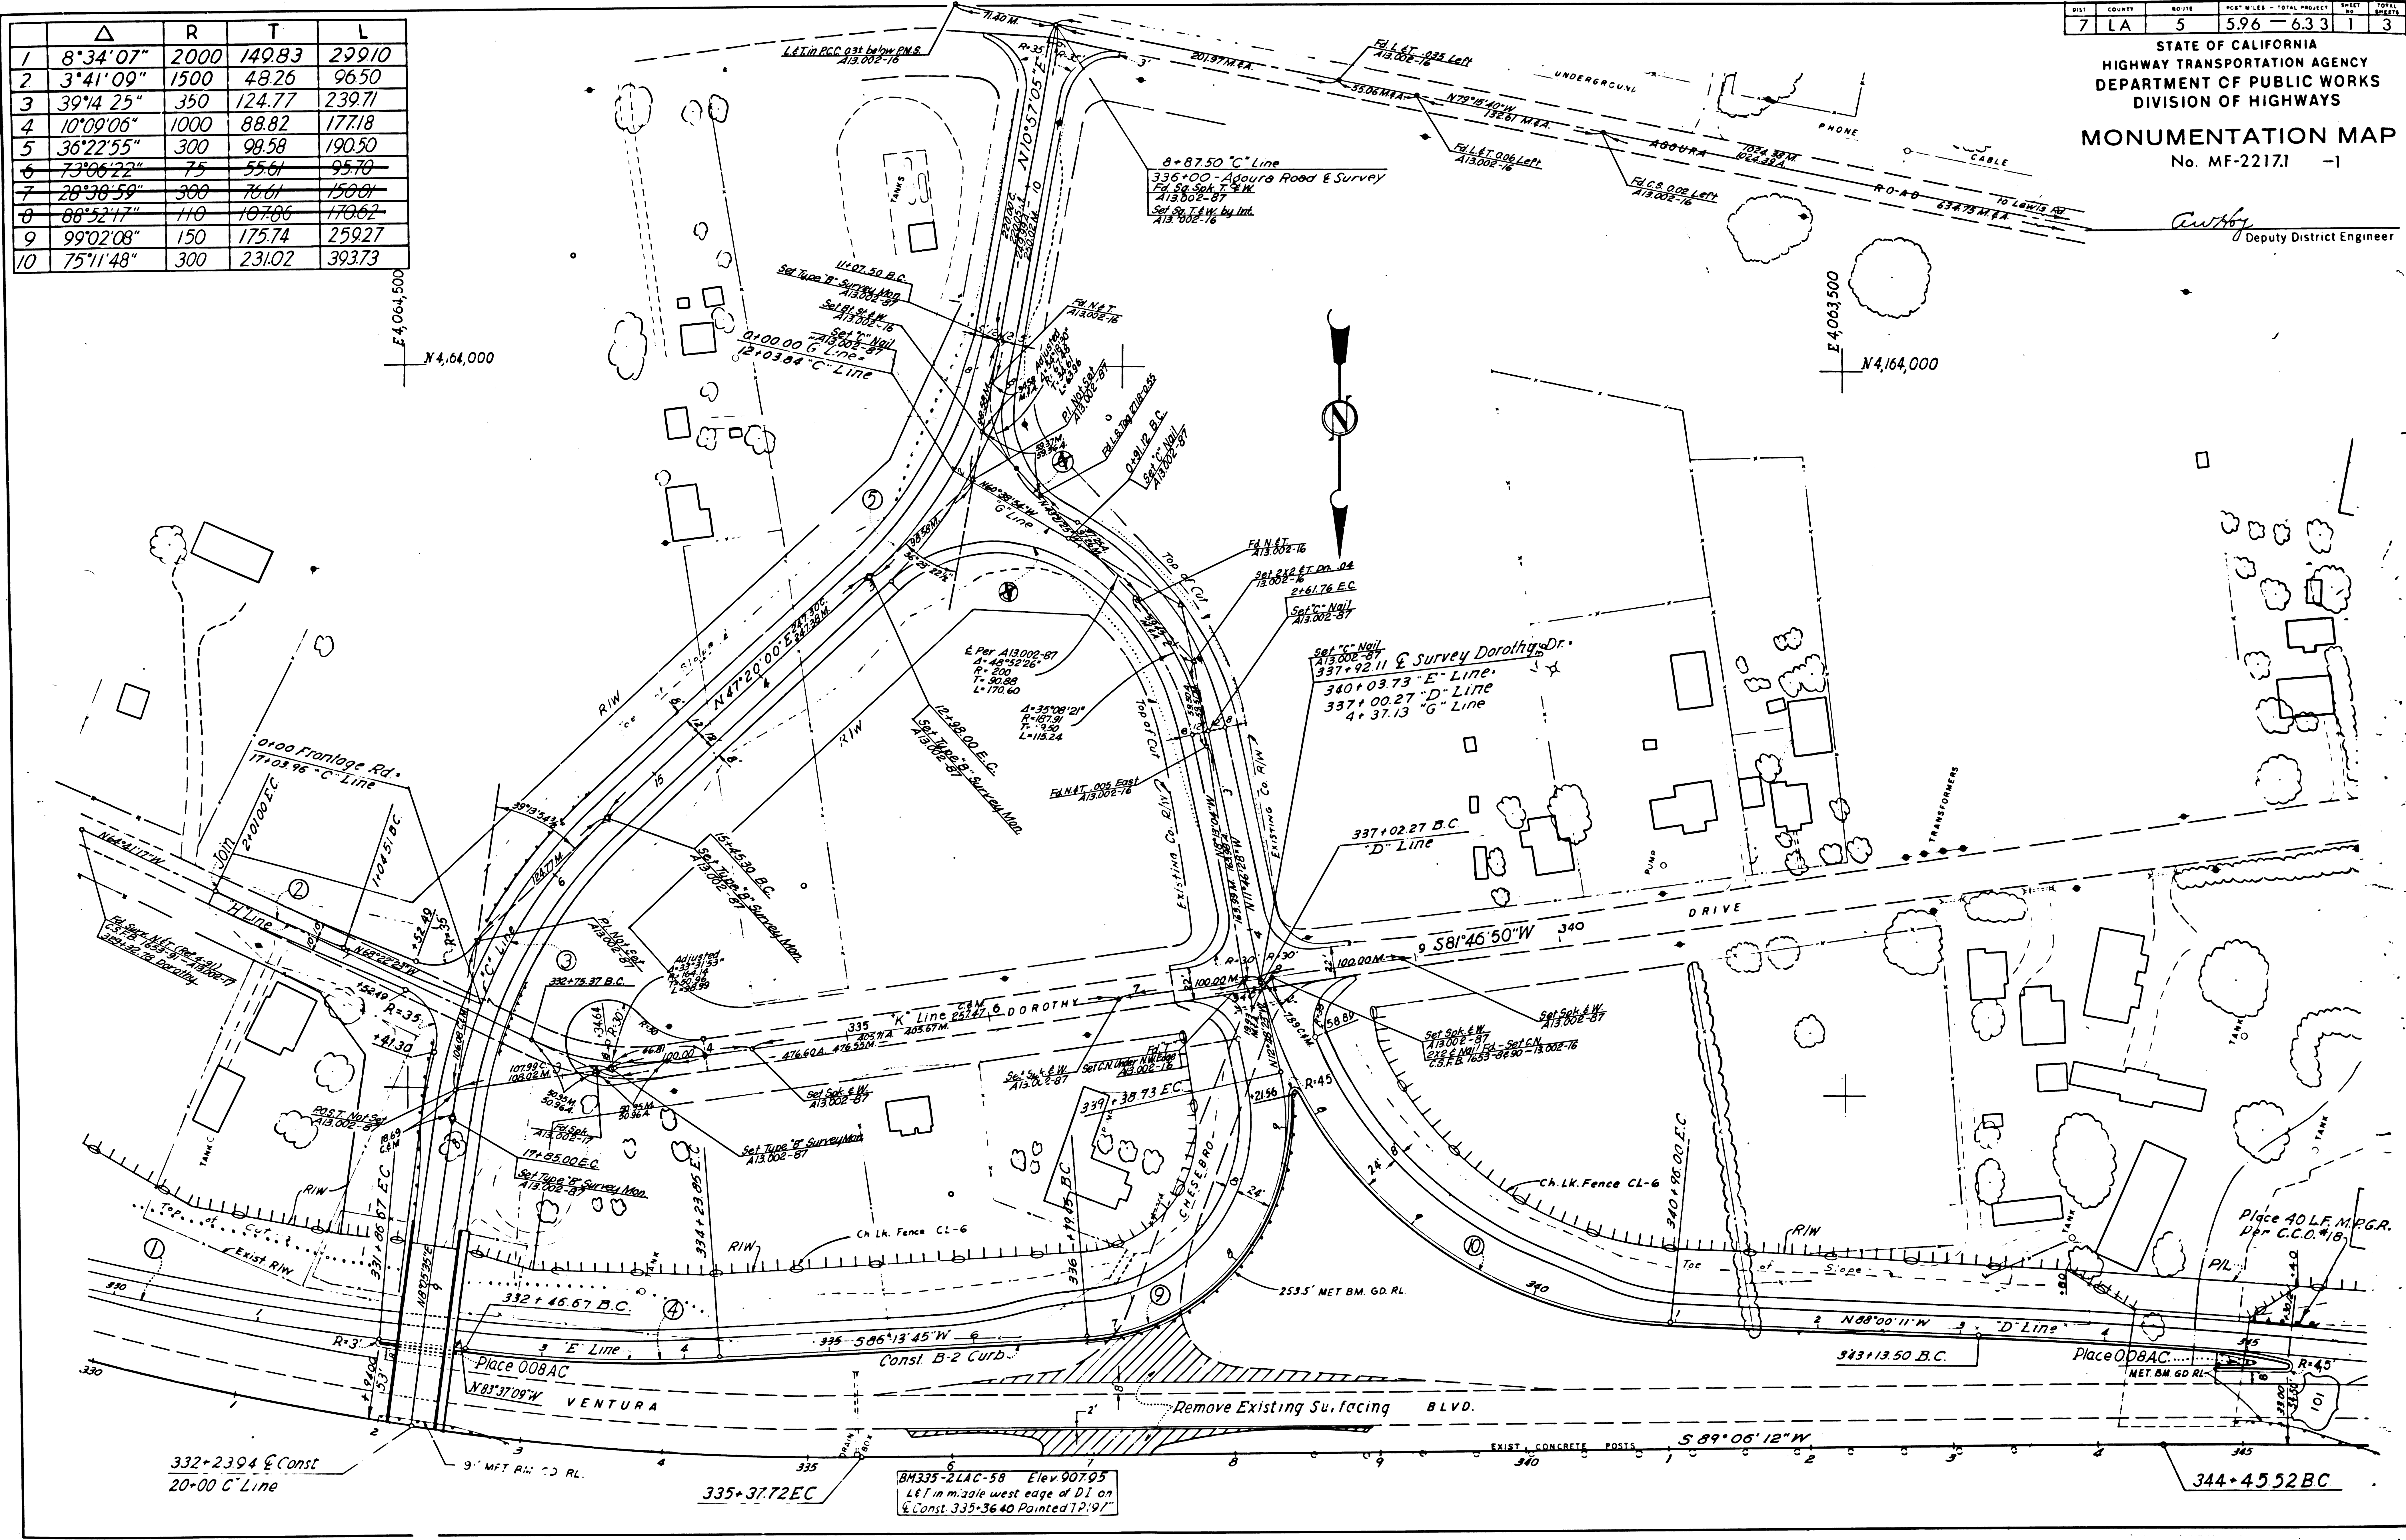


F.M.20823 -SHT. 1

154-6

STATE OF CALIFORNIA
HIGHWAY TRANSPORTATION AGENCY
DEPARTMENT OF PUBLIC WORKS
DIVISION OF HIGHWAYS
MONUMENTATION MAP
No. MF-22171-2

C. W. Hoy
Deputy District Engineer

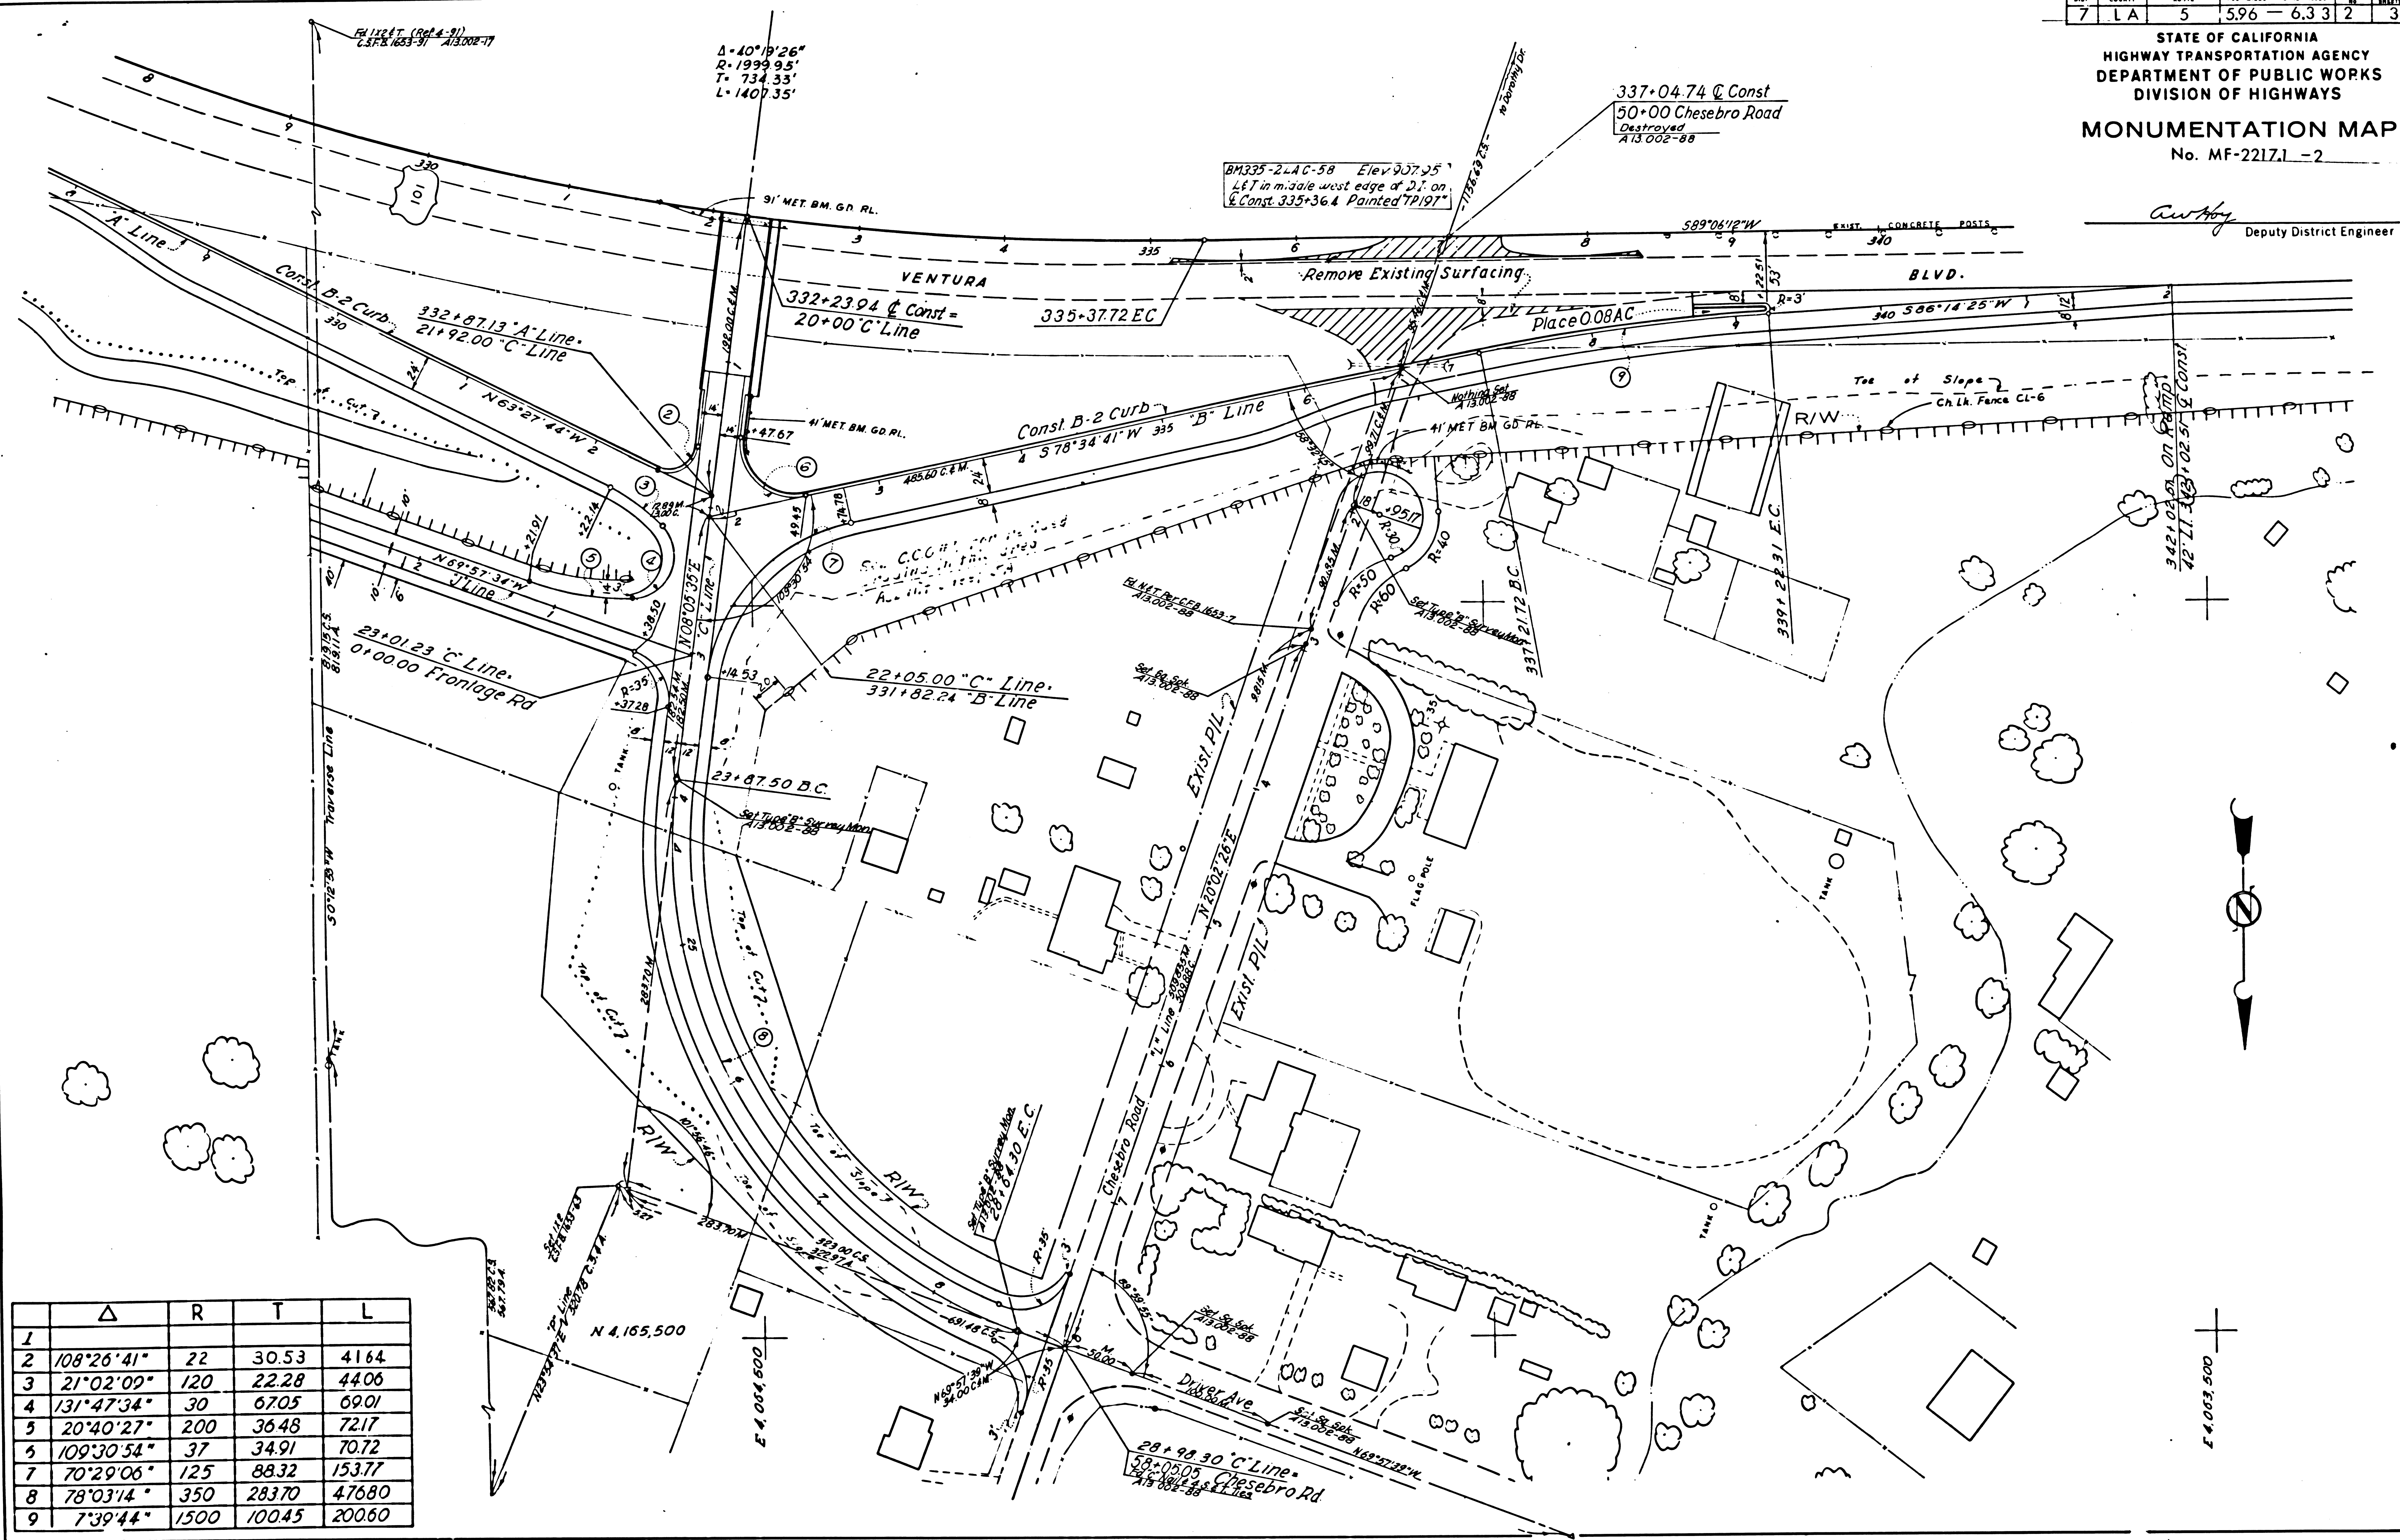


	Δ	R	T	L
1				
2	108°26'41"	22	30.53	4164
3	21°02'09"	120	22.28	4406
4	131°47'34"	30	6705	6901
5	20°40'27"	200	3648	7217
6	109°30'54"	37	34.91	70.72
7	70°29'06"	125	88.32	153.77
8	78°03'14"	350	283.70	476.80
9	7°39'44"	1500	100.45	200.60

DIST	COUNTY	ROUTE	POST MILES - TOTAL PROJECT	SHEET	TOTAL SHEETS
7	LA	5	596 - 6.33	3	3

STATE OF CALIFORNIA
HIGHWAY TRANSPORTATION AGENCY
DEPARTMENT OF PUBLIC WORKS
DIVISION OF HIGHWAYS
MONUMENTATION MAP
No. MF-221Z1-3

Anthony
Deputy District Engineer

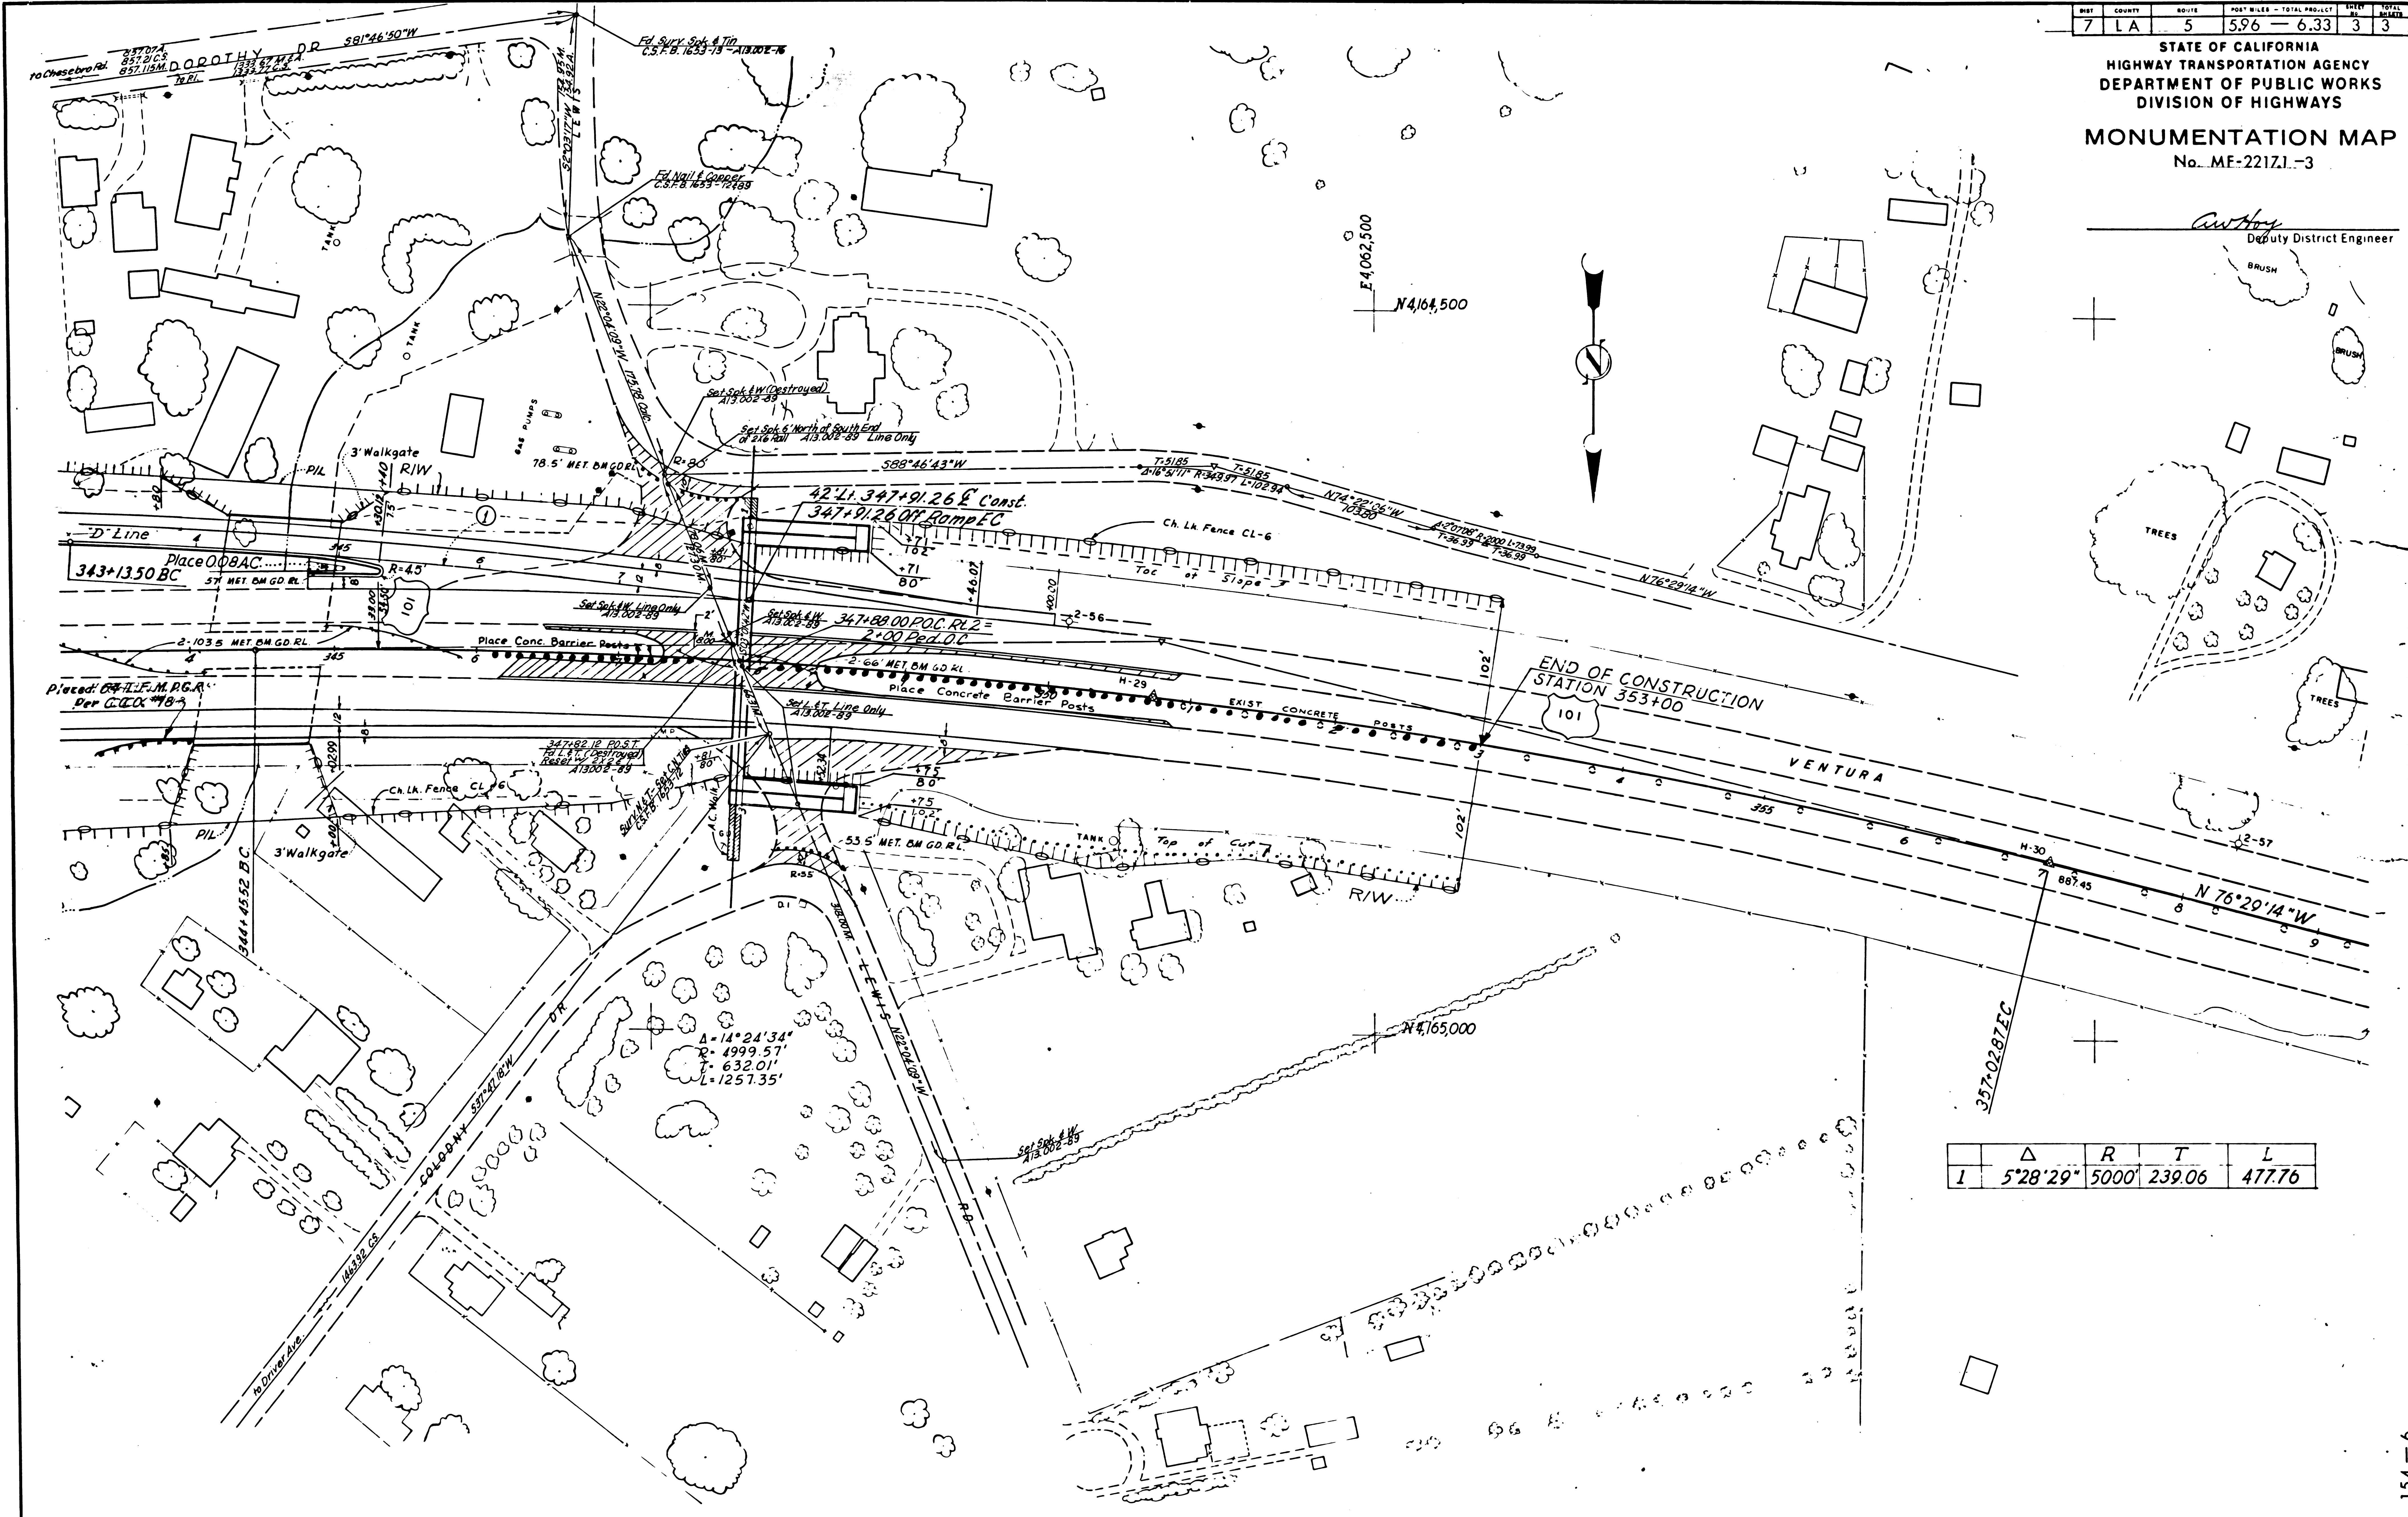

	Δ	R	T	L
1	5°28'29"	5000	239.06	477.76