


STATE OF CALIFORNIA
HIGHWAY TRANSPORTATION AGENCY
DEPARTMENT OF PUBLIC WORKS
DIVISION OF HIGHWAYS
MONUMENTATION MAP
No. MF-1063-1

C. W. Hays
Deputy District Engineer

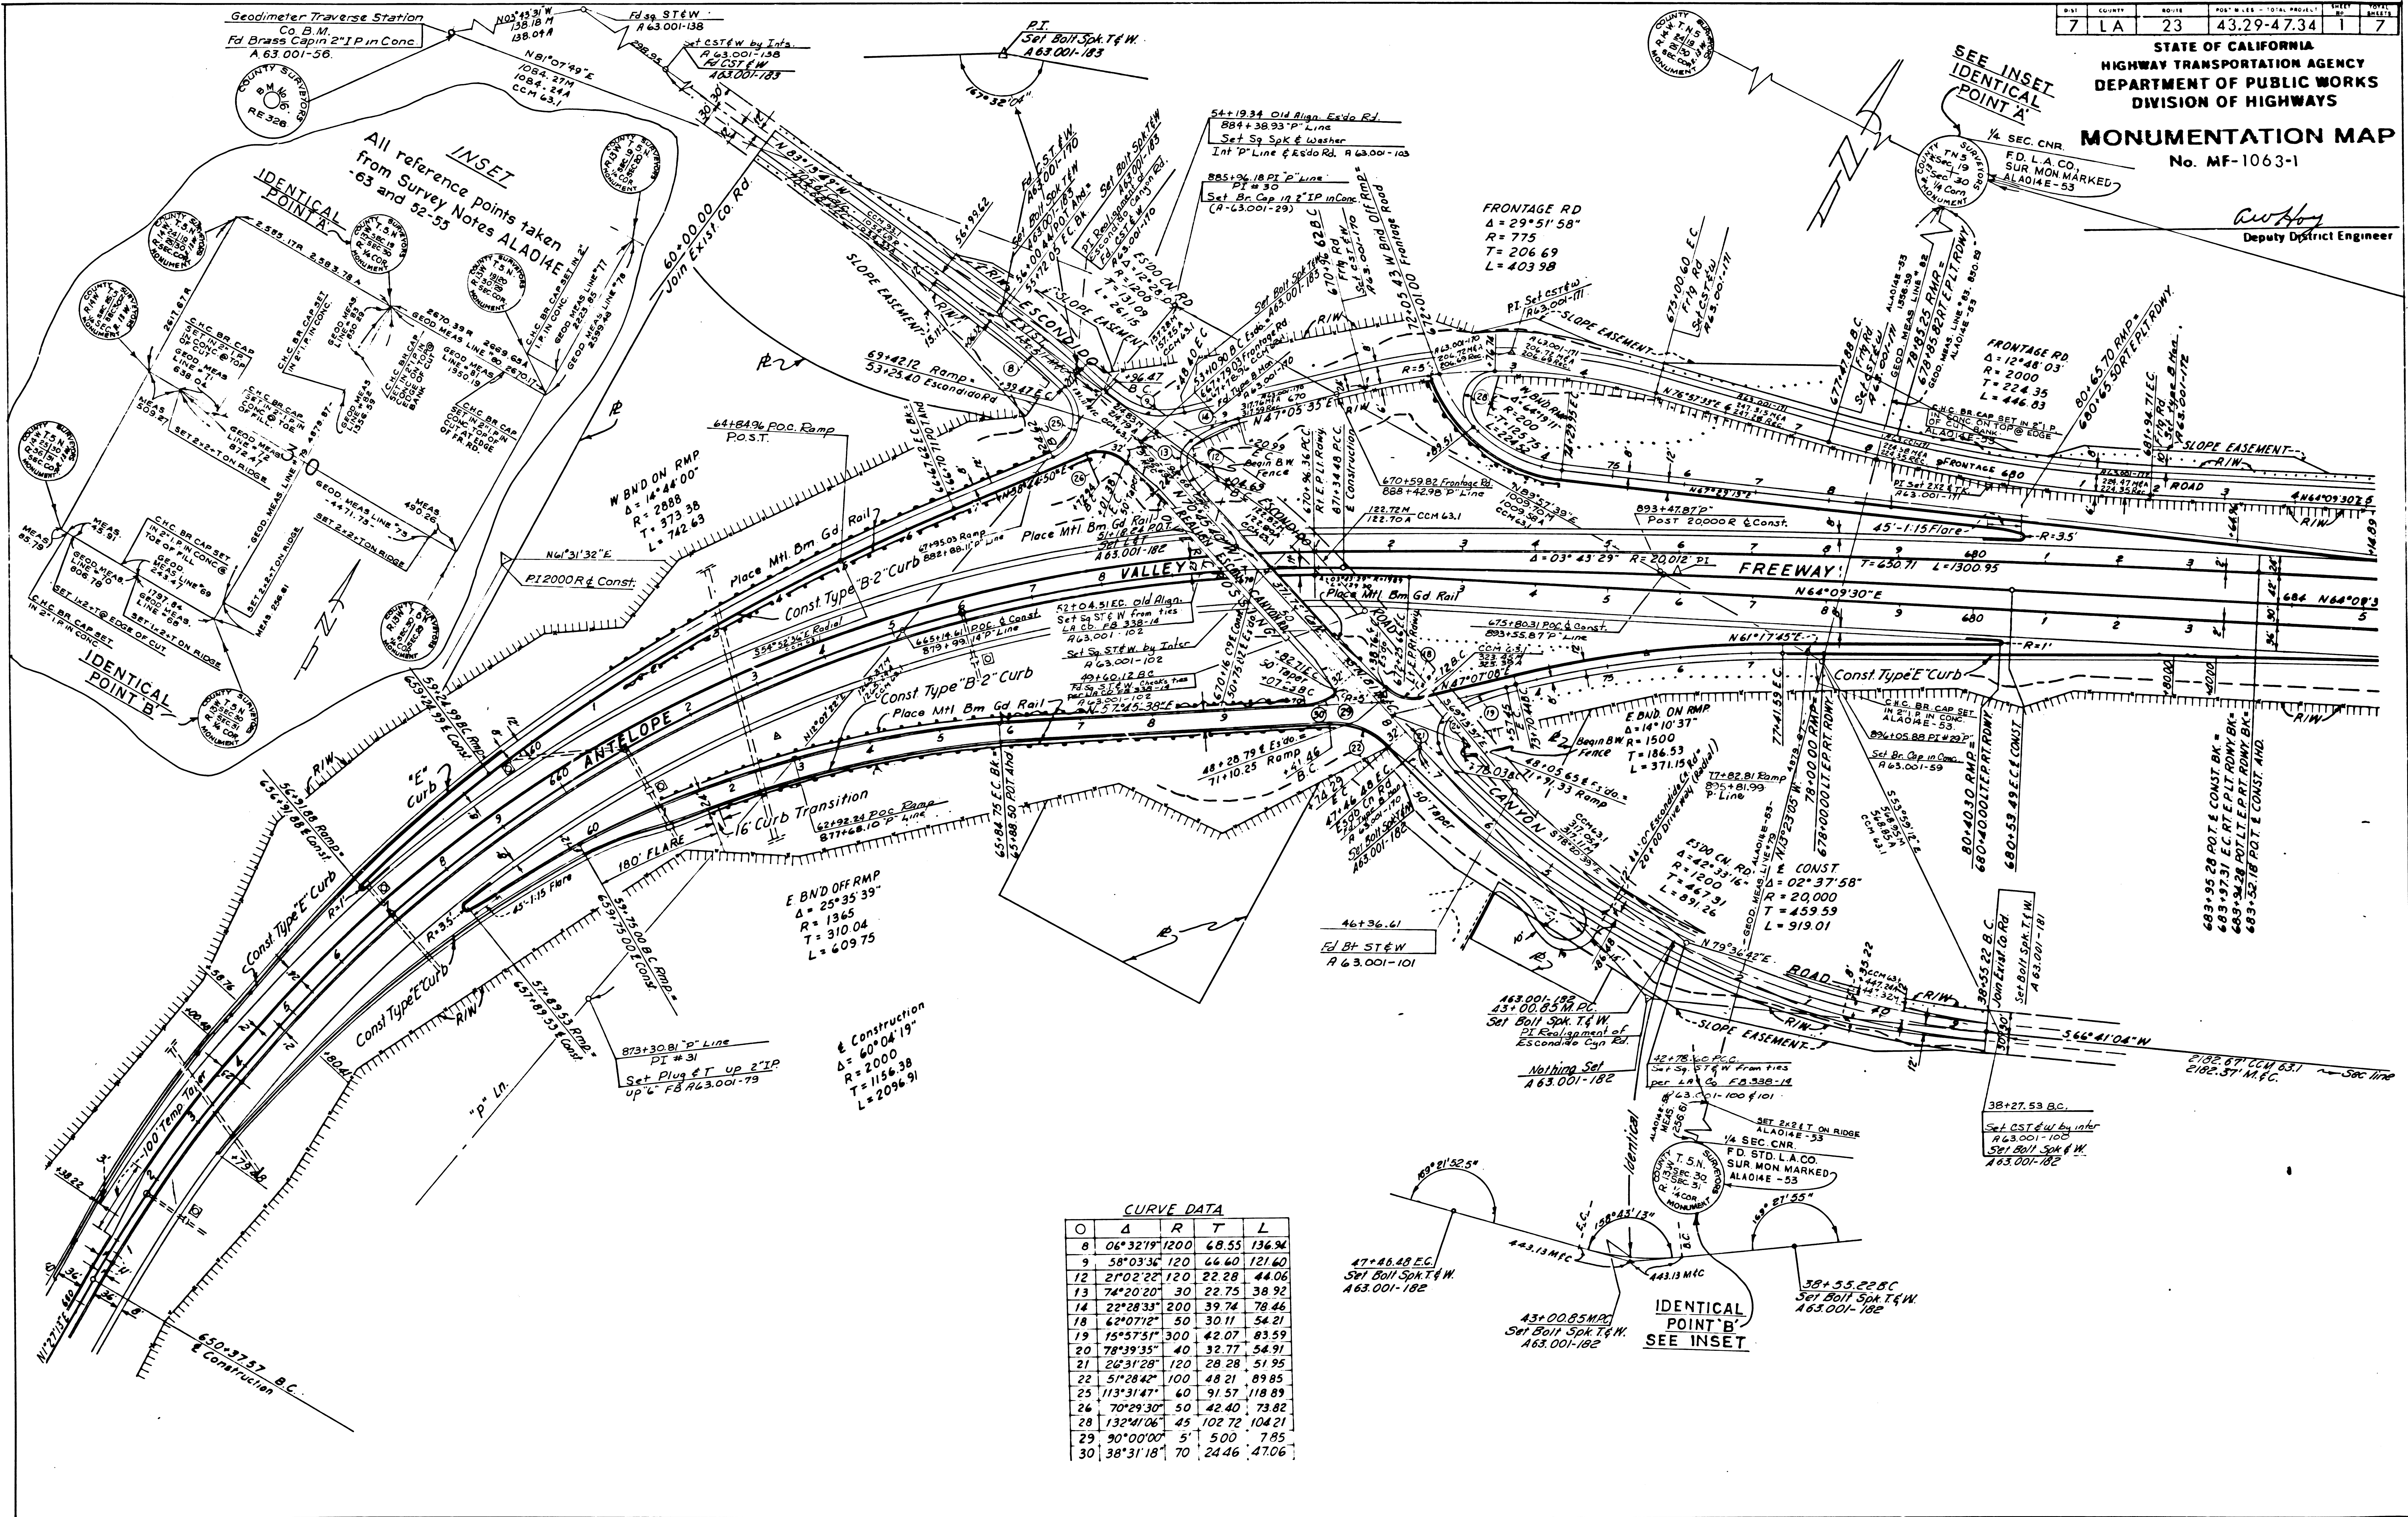

CURVE DATA

Station	Δ	R	T	L
8	06°32'19"	1200	68.55	136.94
9	58°03'36"	120	66.60	121.60
12	27°02'22"	120	22.28	44.06
13	74°20'20"	30	22.75	38.92
14	22°28'33"	200	39.74	78.46
18	62°07'12"	50	30.11	54.21
19	15°57'51"	300	42.07	83.59
20	78°39'35"	40	32.77	54.91
21	26°31'28"	120	28.28	51.95
22	51°28'42"	100	48.21	89.85
25	113°31'47"	60	91.57	118.89
26	70°29'30"	50	42.40	73.82
28	132°41'06"	45	102.72	104.21
29	90°00'00"	5	5.00	7.85
30	38°31'18"	70	24.46	47.06

145-18