


POST	CONV	ROUTE	POST MILES - TOTAL PROJECT	SHEET NO.	TOTAL SHEETS
7	LA	10	2.1 - 5.2	1	13

STATE OF CALIFORNIA
HIGHWAY TRANSPORTATION AGENCY
DEPARTMENT OF PUBLIC WORKS
DIVISION OF HIGHWAYS
MONUMENTATION MAP
No. MF-2061-1

Anthony
Deputy District Engineer

CITY OF SANTA MONICA

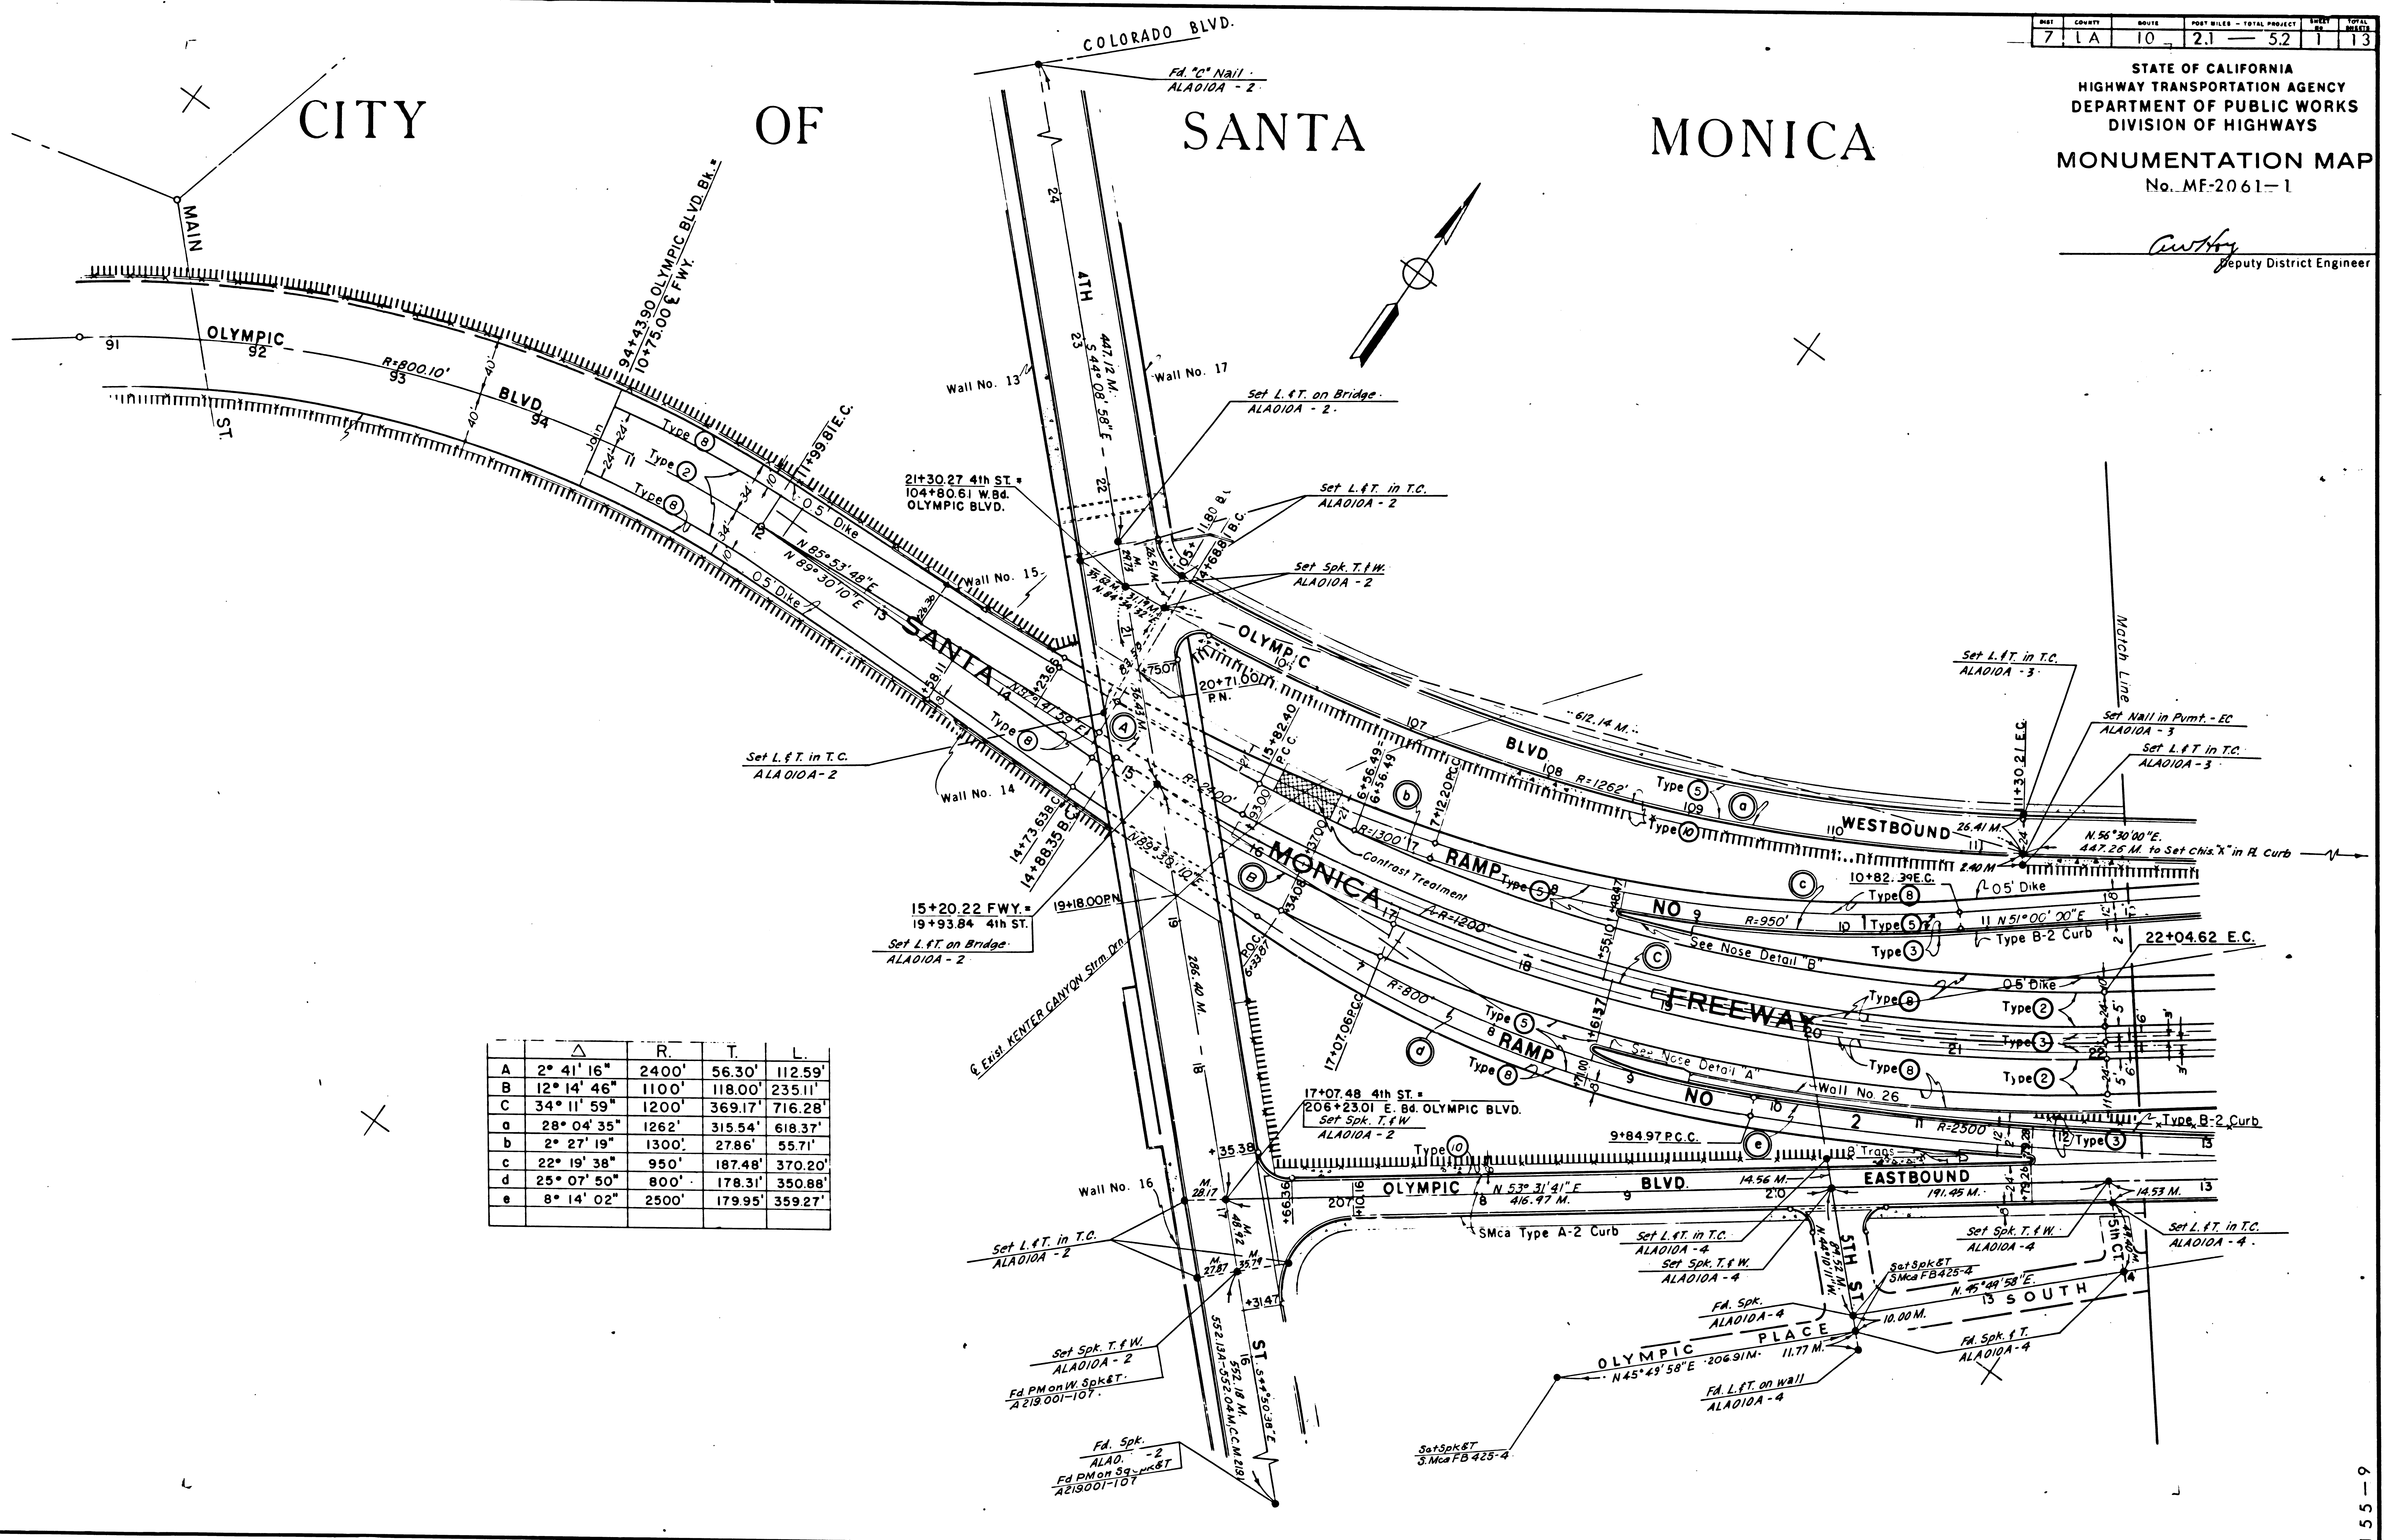

	Δ	R	T	L
A	2° 41' 16"	2400'	56.30'	112.59'
B	12° 14' 46"	1100'	118.00'	235.11'
C	34° 11' 59"	1200'	369.17'	716.28'
a	28° 04' 35"	1262'	315.54'	618.37'
b	2° 27' 19"	1300'	27.86'	55.71'
c	22° 19' 38"	950'	187.46'	370.20'
d	25° 07' 50"	800'	178.31'	350.88'
e	8° 14' 02"	2500'	179.95'	359.27'

