


CITY OF SANTA MONICA

DIST.	COUNTY	ROUTE	POST MILES - TOTAL PROJECT	SHEET NO.	TOTAL SHEETS
7	LA	10	2.1 - 5.2	5	13

STATE OF CALIFORNIA
HIGHWAY TRANSPORTATION AGENCY
DEPARTMENT OF PUBLIC WORKS
DIVISION OF HIGHWAYS
MONUMENTATION MAP
No. MF-2063-1

Cawthoy
Deputy District Engineer

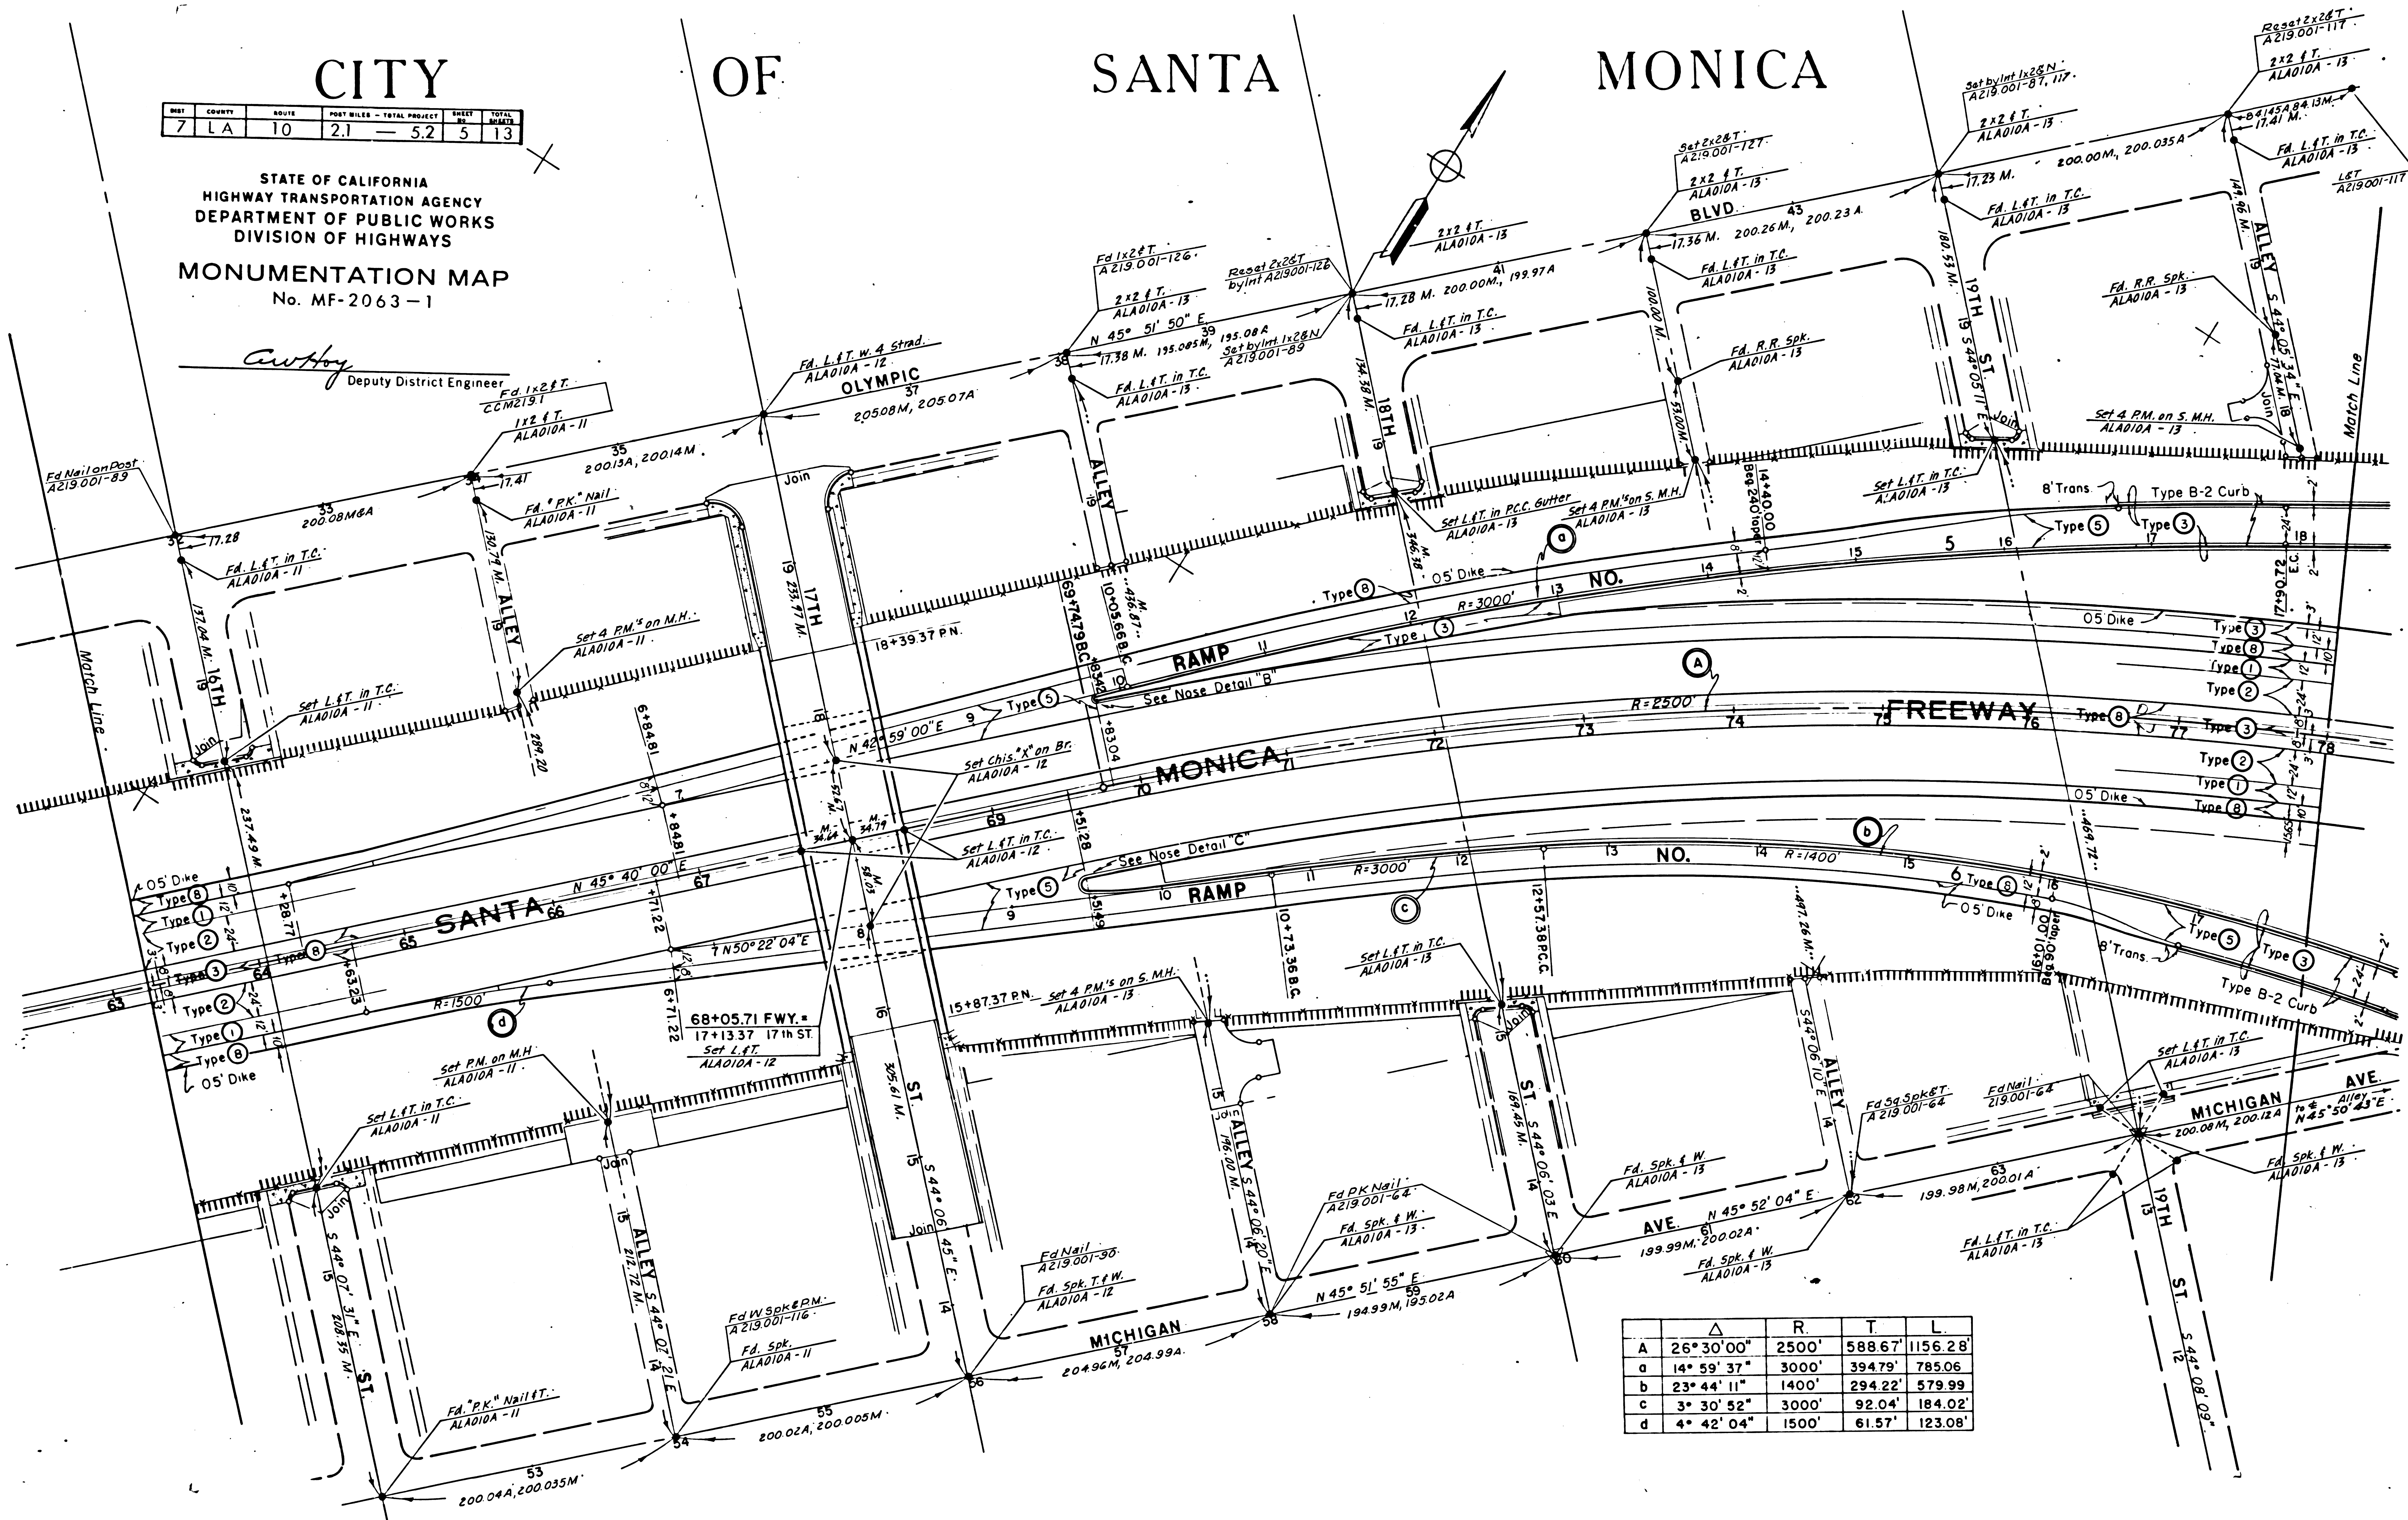


	Δ	R	T	L
A	26° 30' 00"	2500'	588.67'	1156.28'
a	14° 59' 37"	3000'	394.79'	785.06'
b	23° 44' 11"	1400'	294.22'	579.99'
c	3° 30' 52"	3000'	92.04'	184.02'
d	4° 42' 04"	1500'	61.57'	123.08'

7	LA	10	2.1	52	6	13
---	----	----	-----	----	---	----

STATE OF CALIFORNIA
HIGHWAY TRANSPORTATION AGENCY
DEPARTMENT OF PUBLIC WORKS
DIVISION OF HIGHWAYS
MONUMENTATION MAP
No. MF-2063-2

C. W. H. H.
Deputy District Engineer

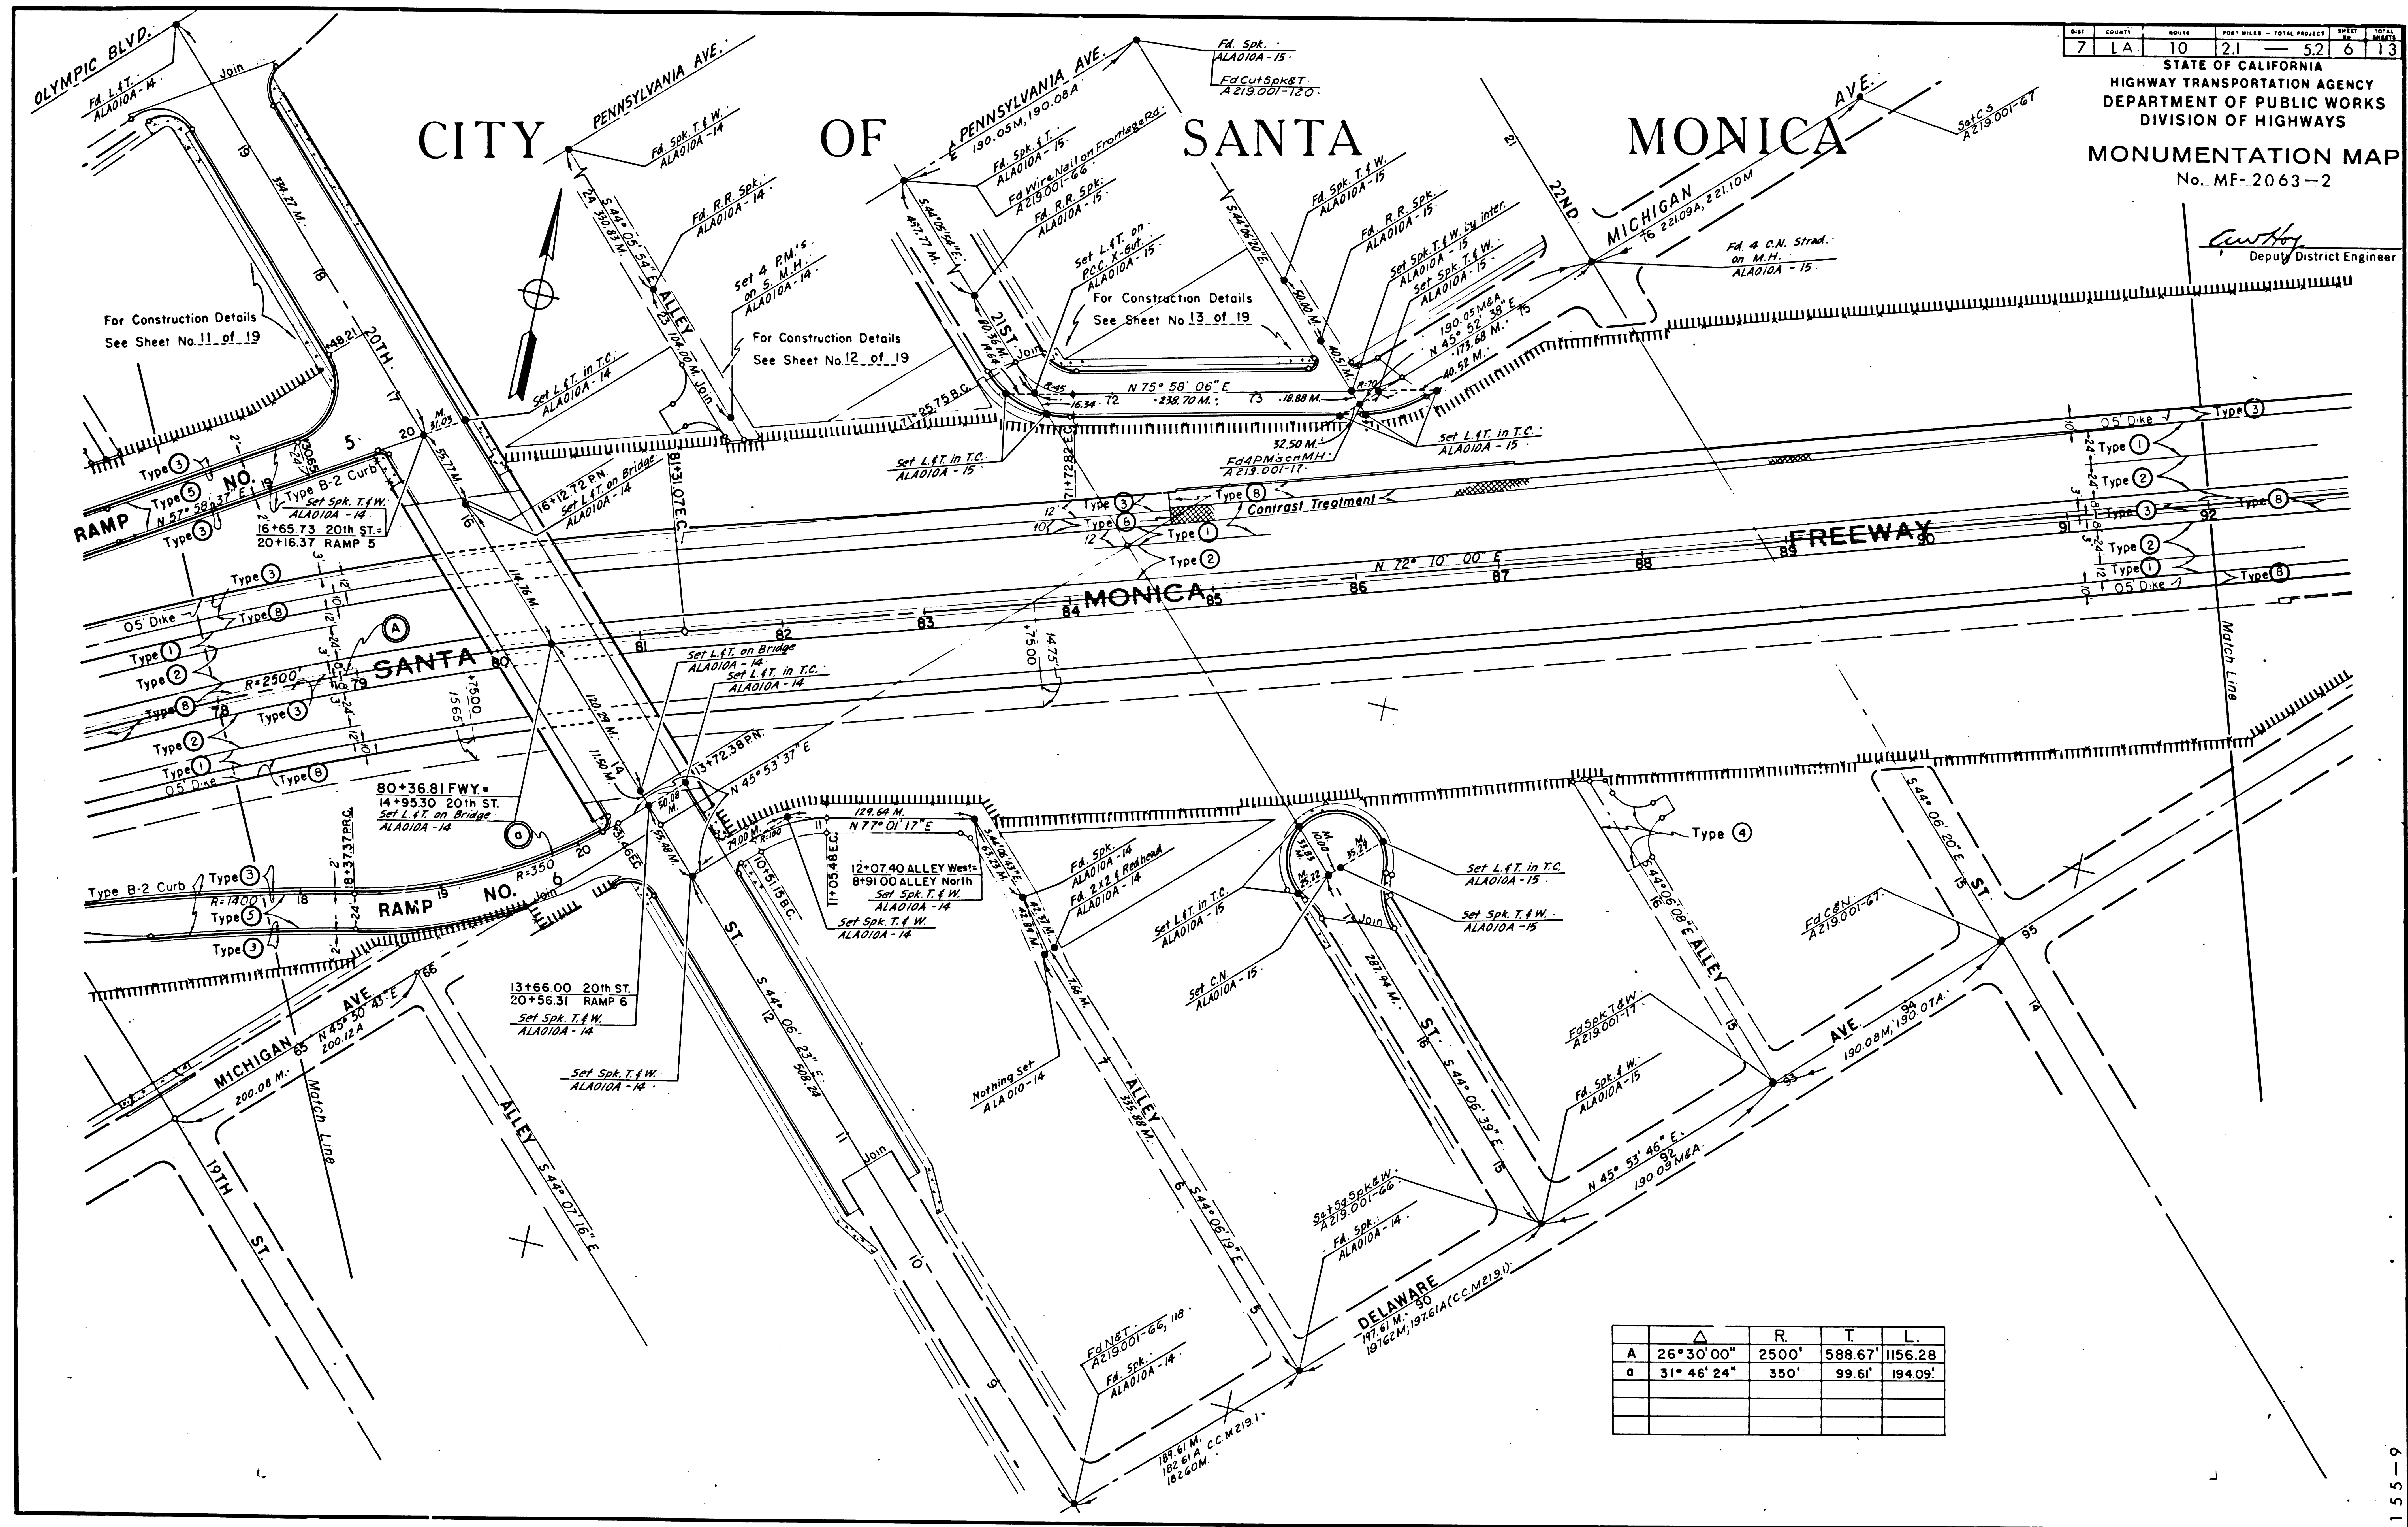

	Δ	R	T	L
A	26°30'00"	2500'	588.67'	1156.28'
a	31°46'24"	350'	99.61'	194.09'