


DIST	COUNTY	NO. 16	POST MILE	5.27	13
7	LA	10	2.1	5.27	13

STATE OF CALIFORNIA  
 HIGHWAY TRANSPORTATION AGENCY  
 DEPARTMENT OF PUBLIC WORKS  
 DIVISION OF HIGHWAYS

MONUMENTATION MAP  
 No. MF-2064-1

*Authy*  
 Deputy District Engineer

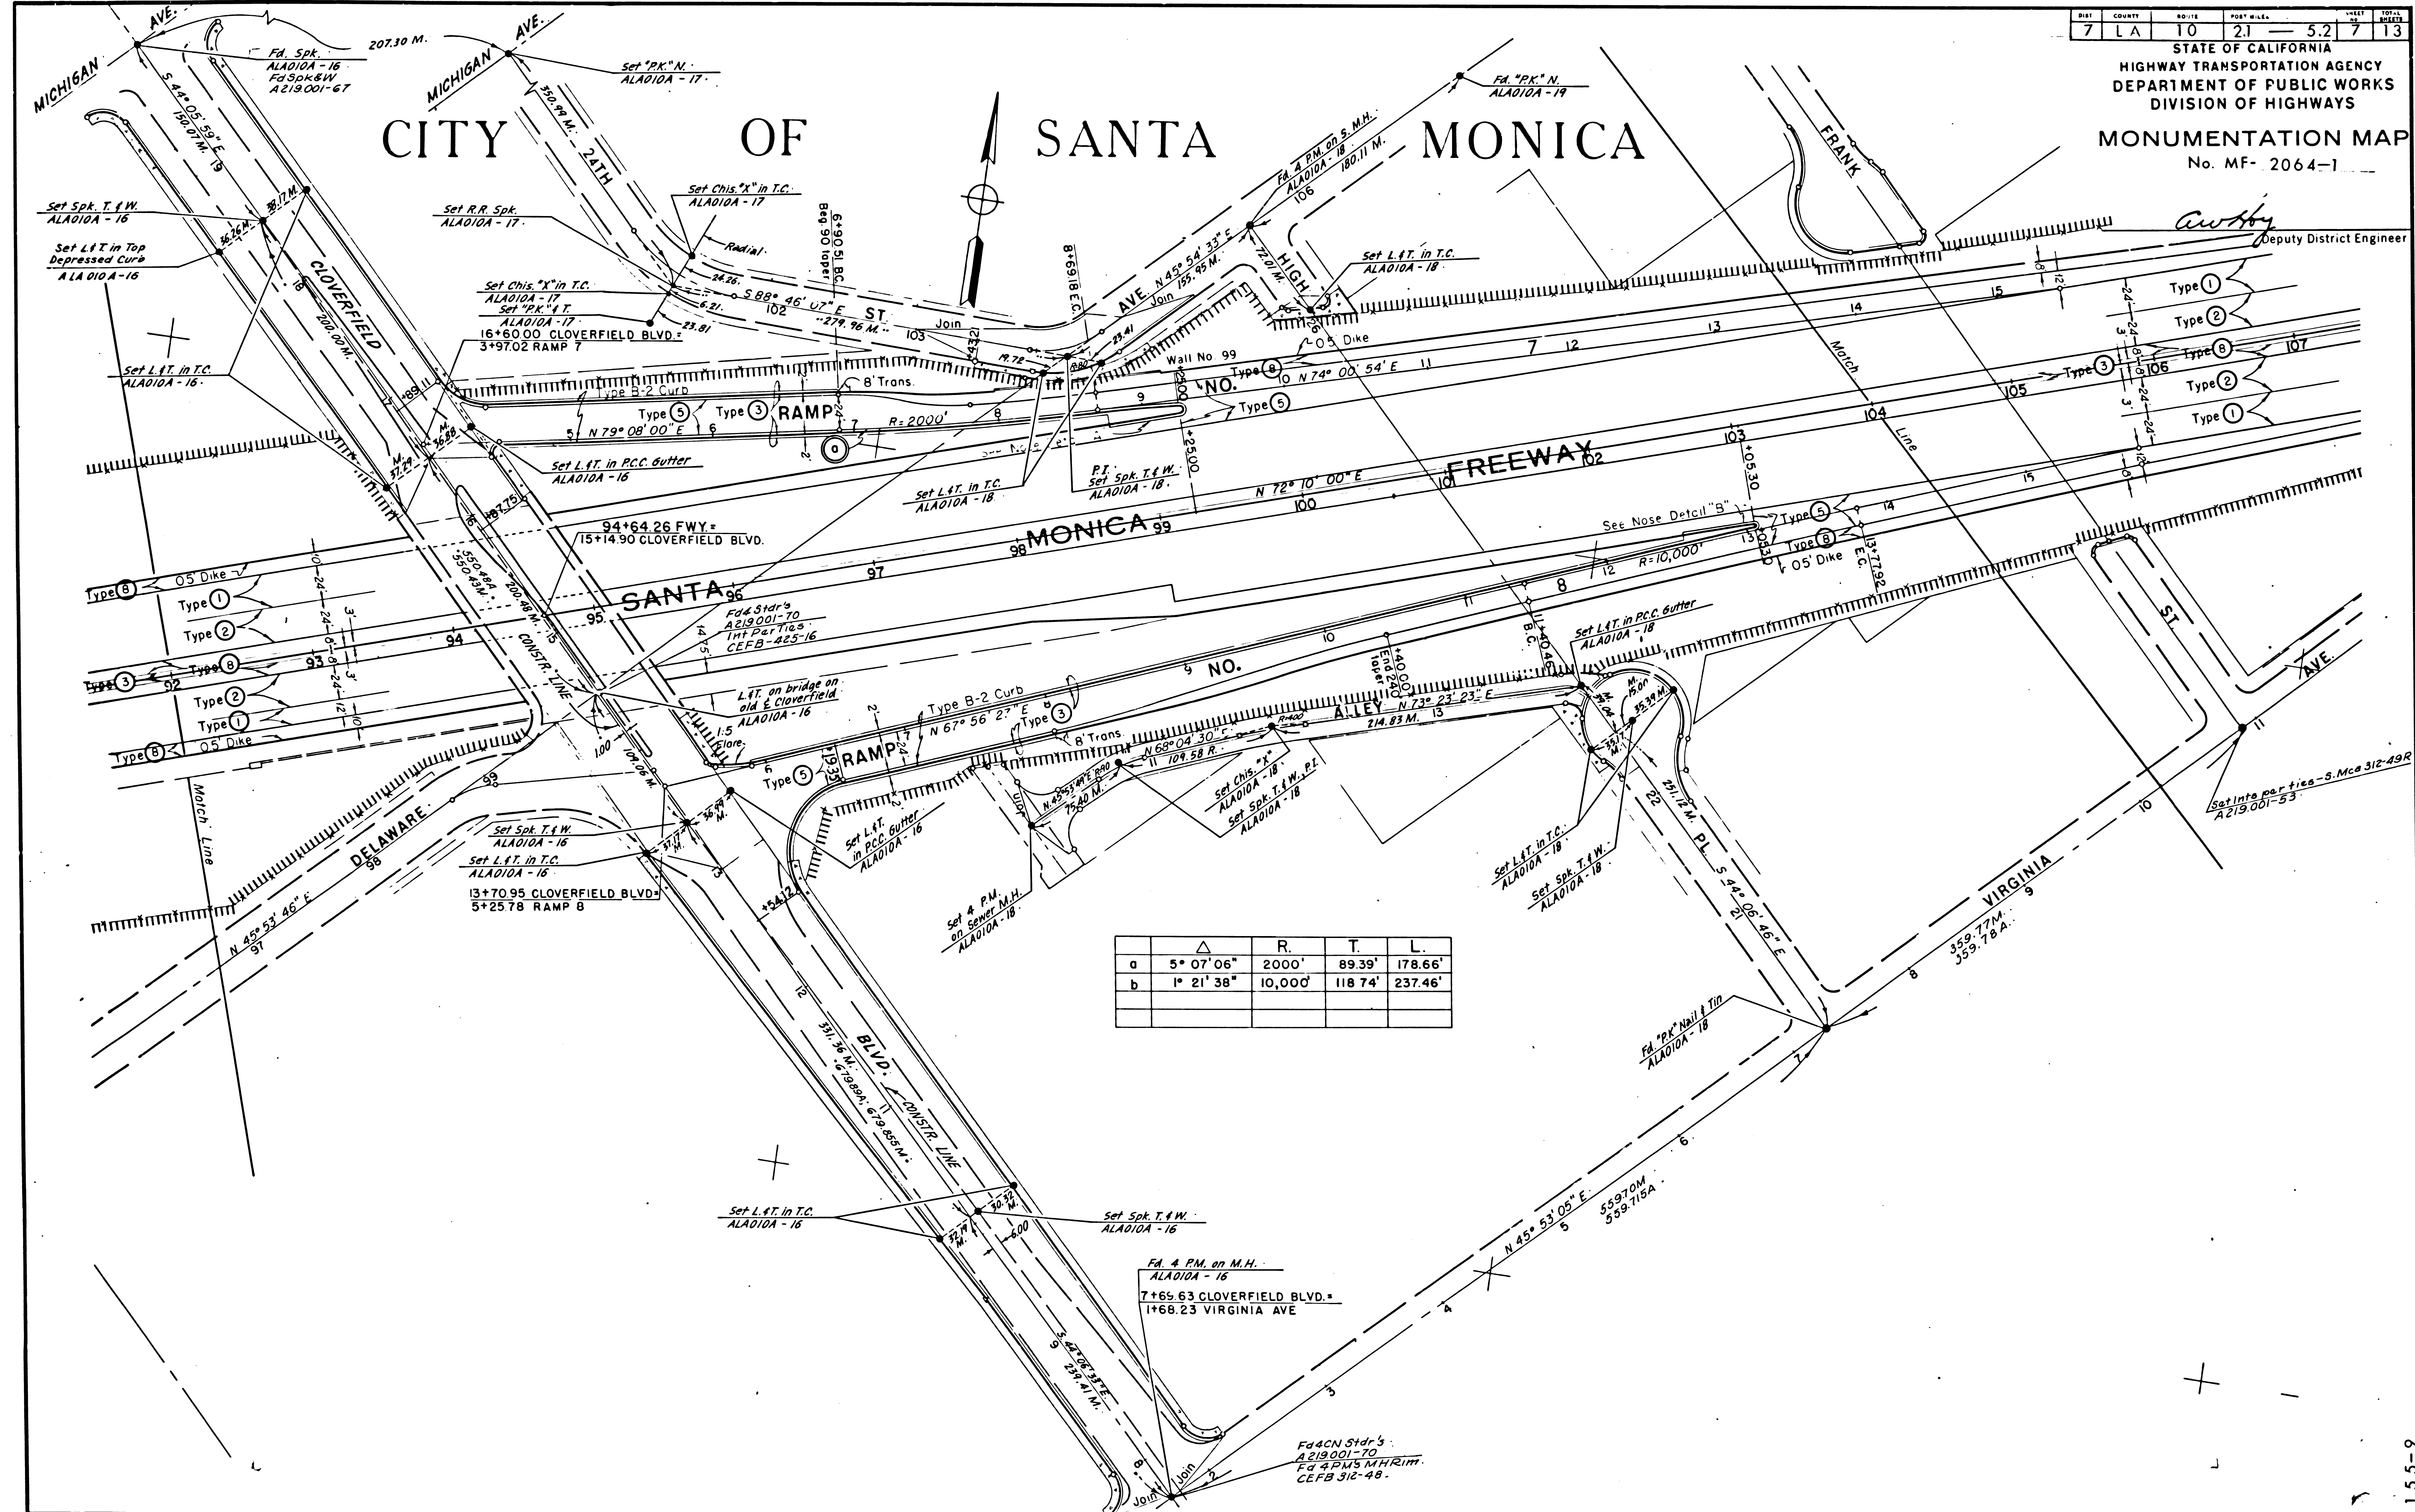

	△	R.	T.	L.
a	5° 07' 06"	2000'	89.39'	178.66'
b	1° 21' 38"	10,000'	118.74'	237.46'


F.M. 20834 -SHT. 1



SHEET	COUNTY	ROUTE	POST MILES - TOTAL PROJECT	SHEET	TOTAL SHEETS
7	LA	10	21 - 5.2	8	13

STATE OF CALIFORNIA  
HIGHWAY TRANSPORTATION AGENCY  
DEPARTMENT OF PUBLIC WORKS  
DIVISION OF HIGHWAYS  
MONUMENTATION MAP  
No. MF-2064-2

# CITY OF SANTA MONICA

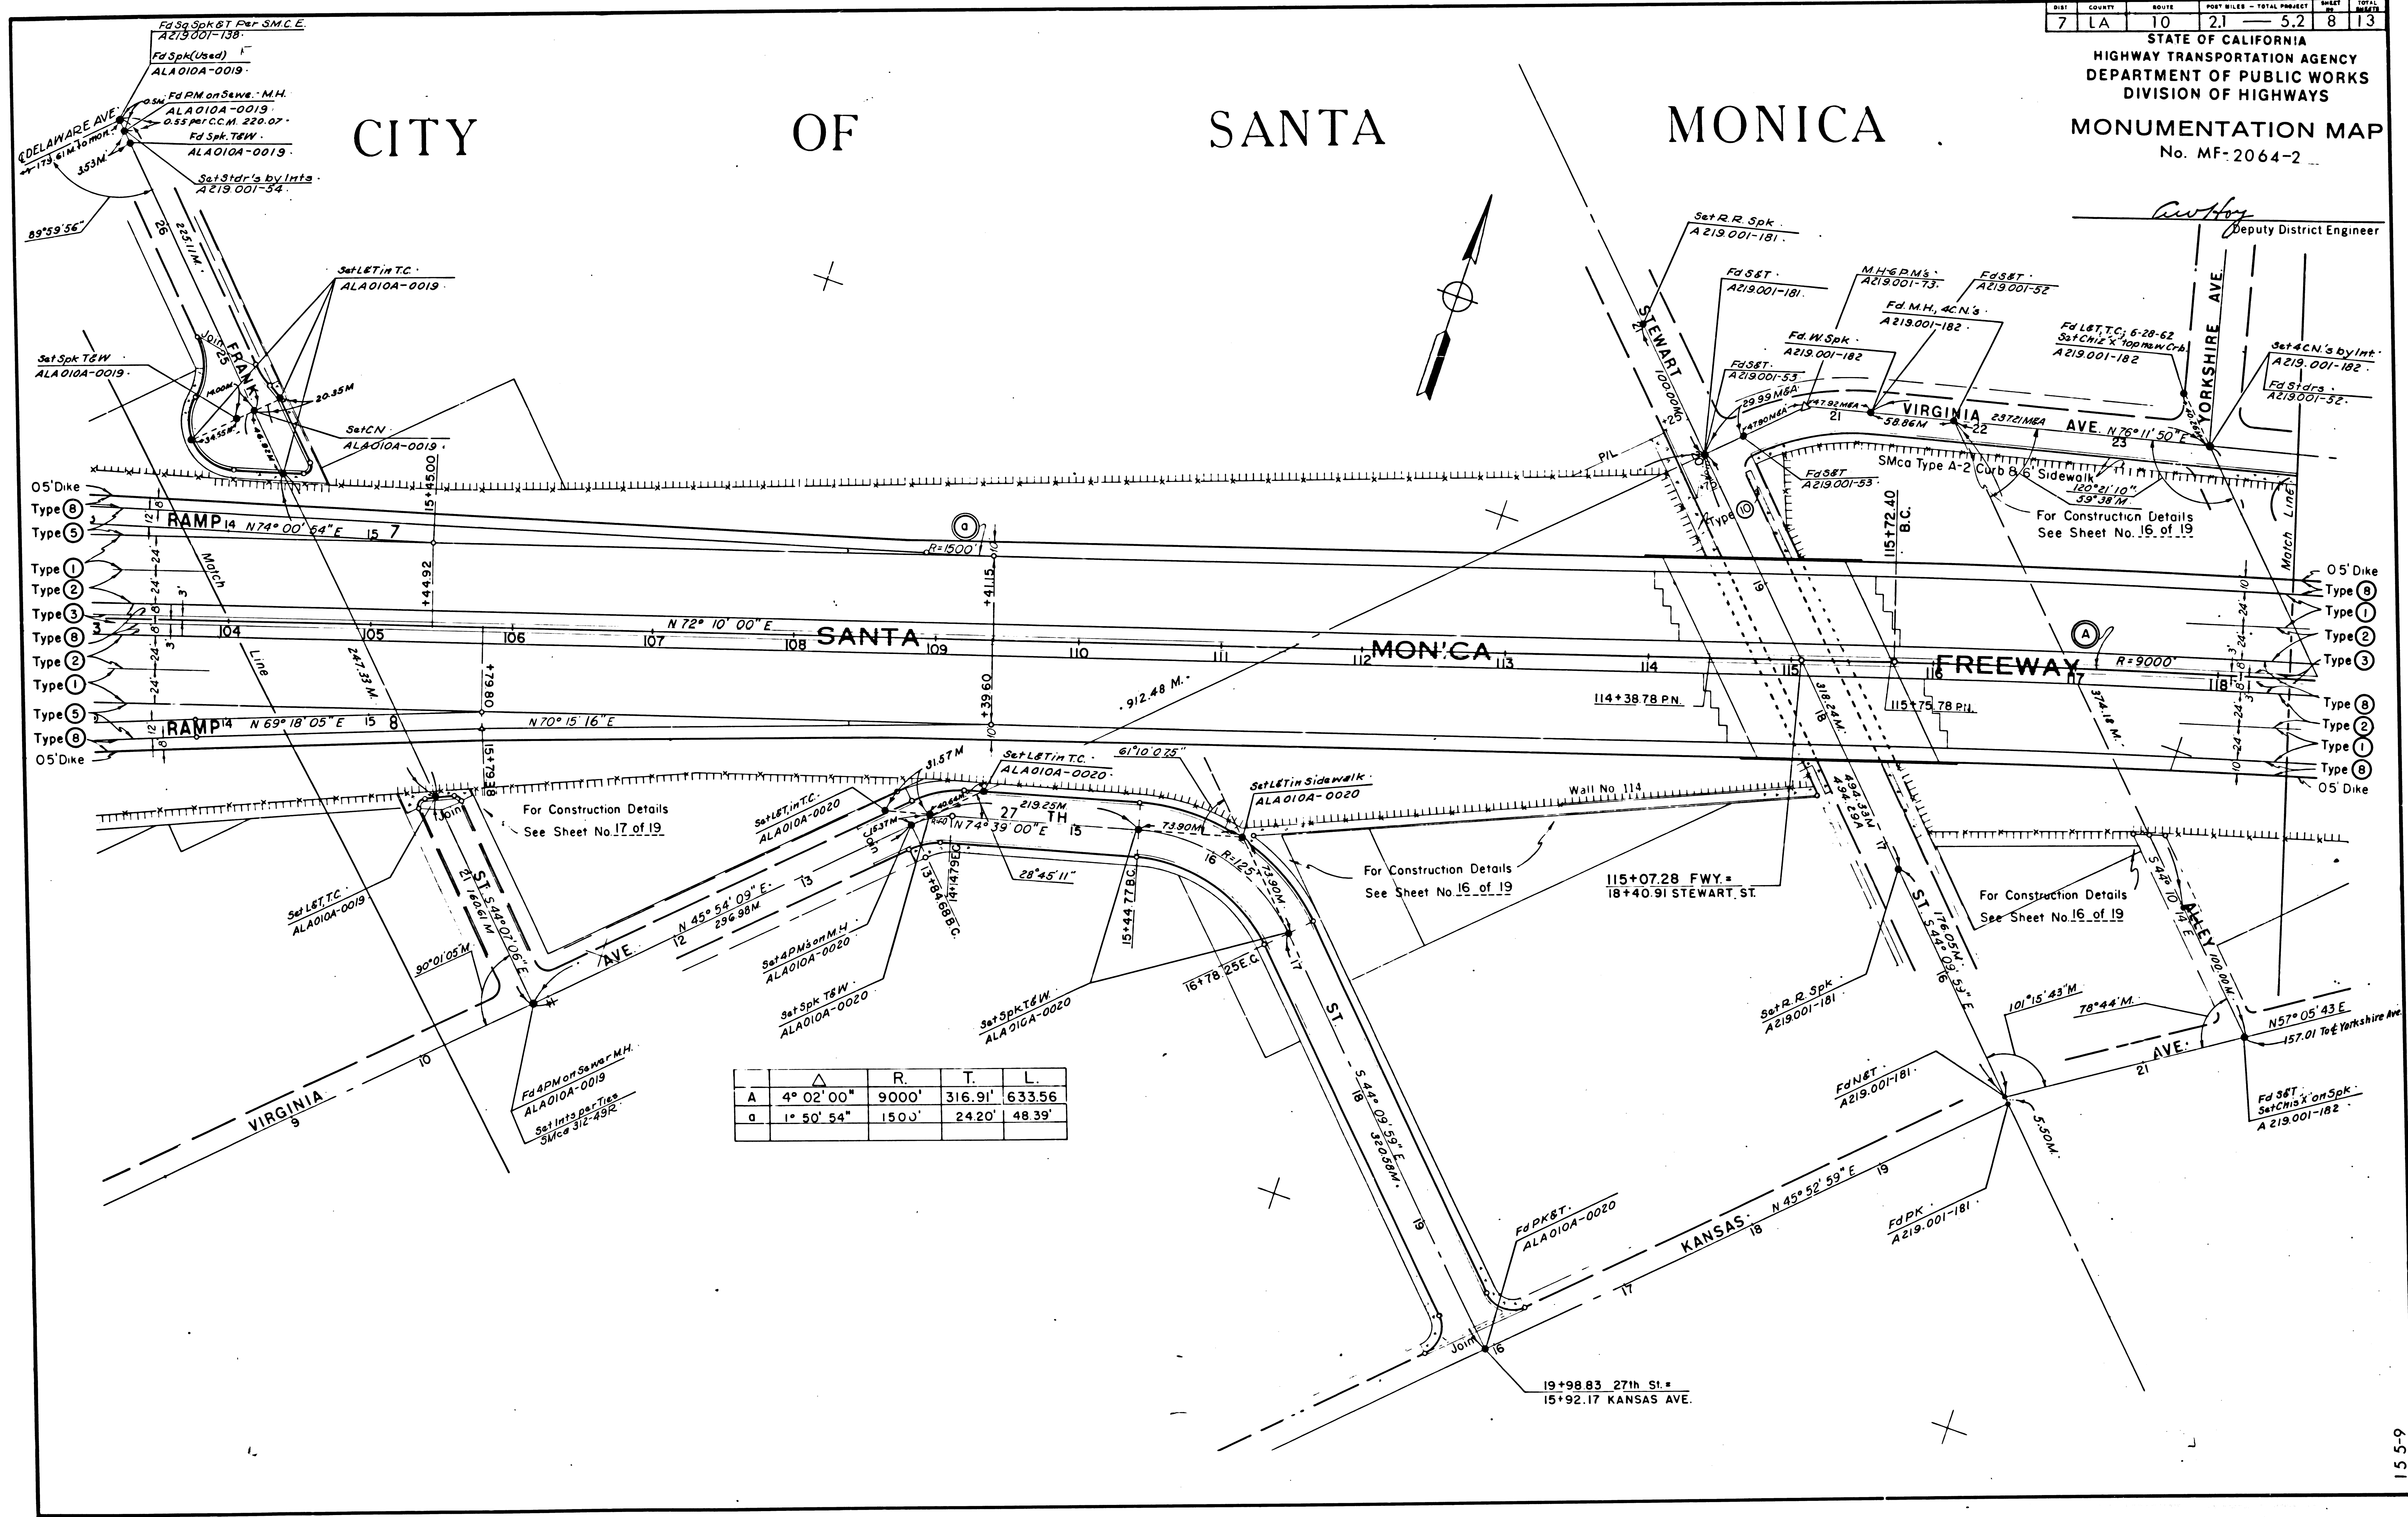

	Δ	R.	T.	L.
A	4° 02' 00"	9000'	316.91'	633.56'
a	1° 50' 54"	150.0'	24.20'	48.39'