


DIST.	COUNTY	ROUTE	POST MILES - TOTAL PROJECT	SHEET	TOTAL SHEETS
7	LA	10	2.1 - 5.2	9	13

STATE OF CALIFORNIA  
HIGHWAY TRANSPORTATION AGENCY  
DEPARTMENT OF PUBLIC WORKS  
DIVISION OF HIGHWAYS  
MONUMENTATION MAP  
No. MF-2065-1

*C. W. H. H. H.*  
Deputy District Engineer

# CITY OF SANTA MONICA

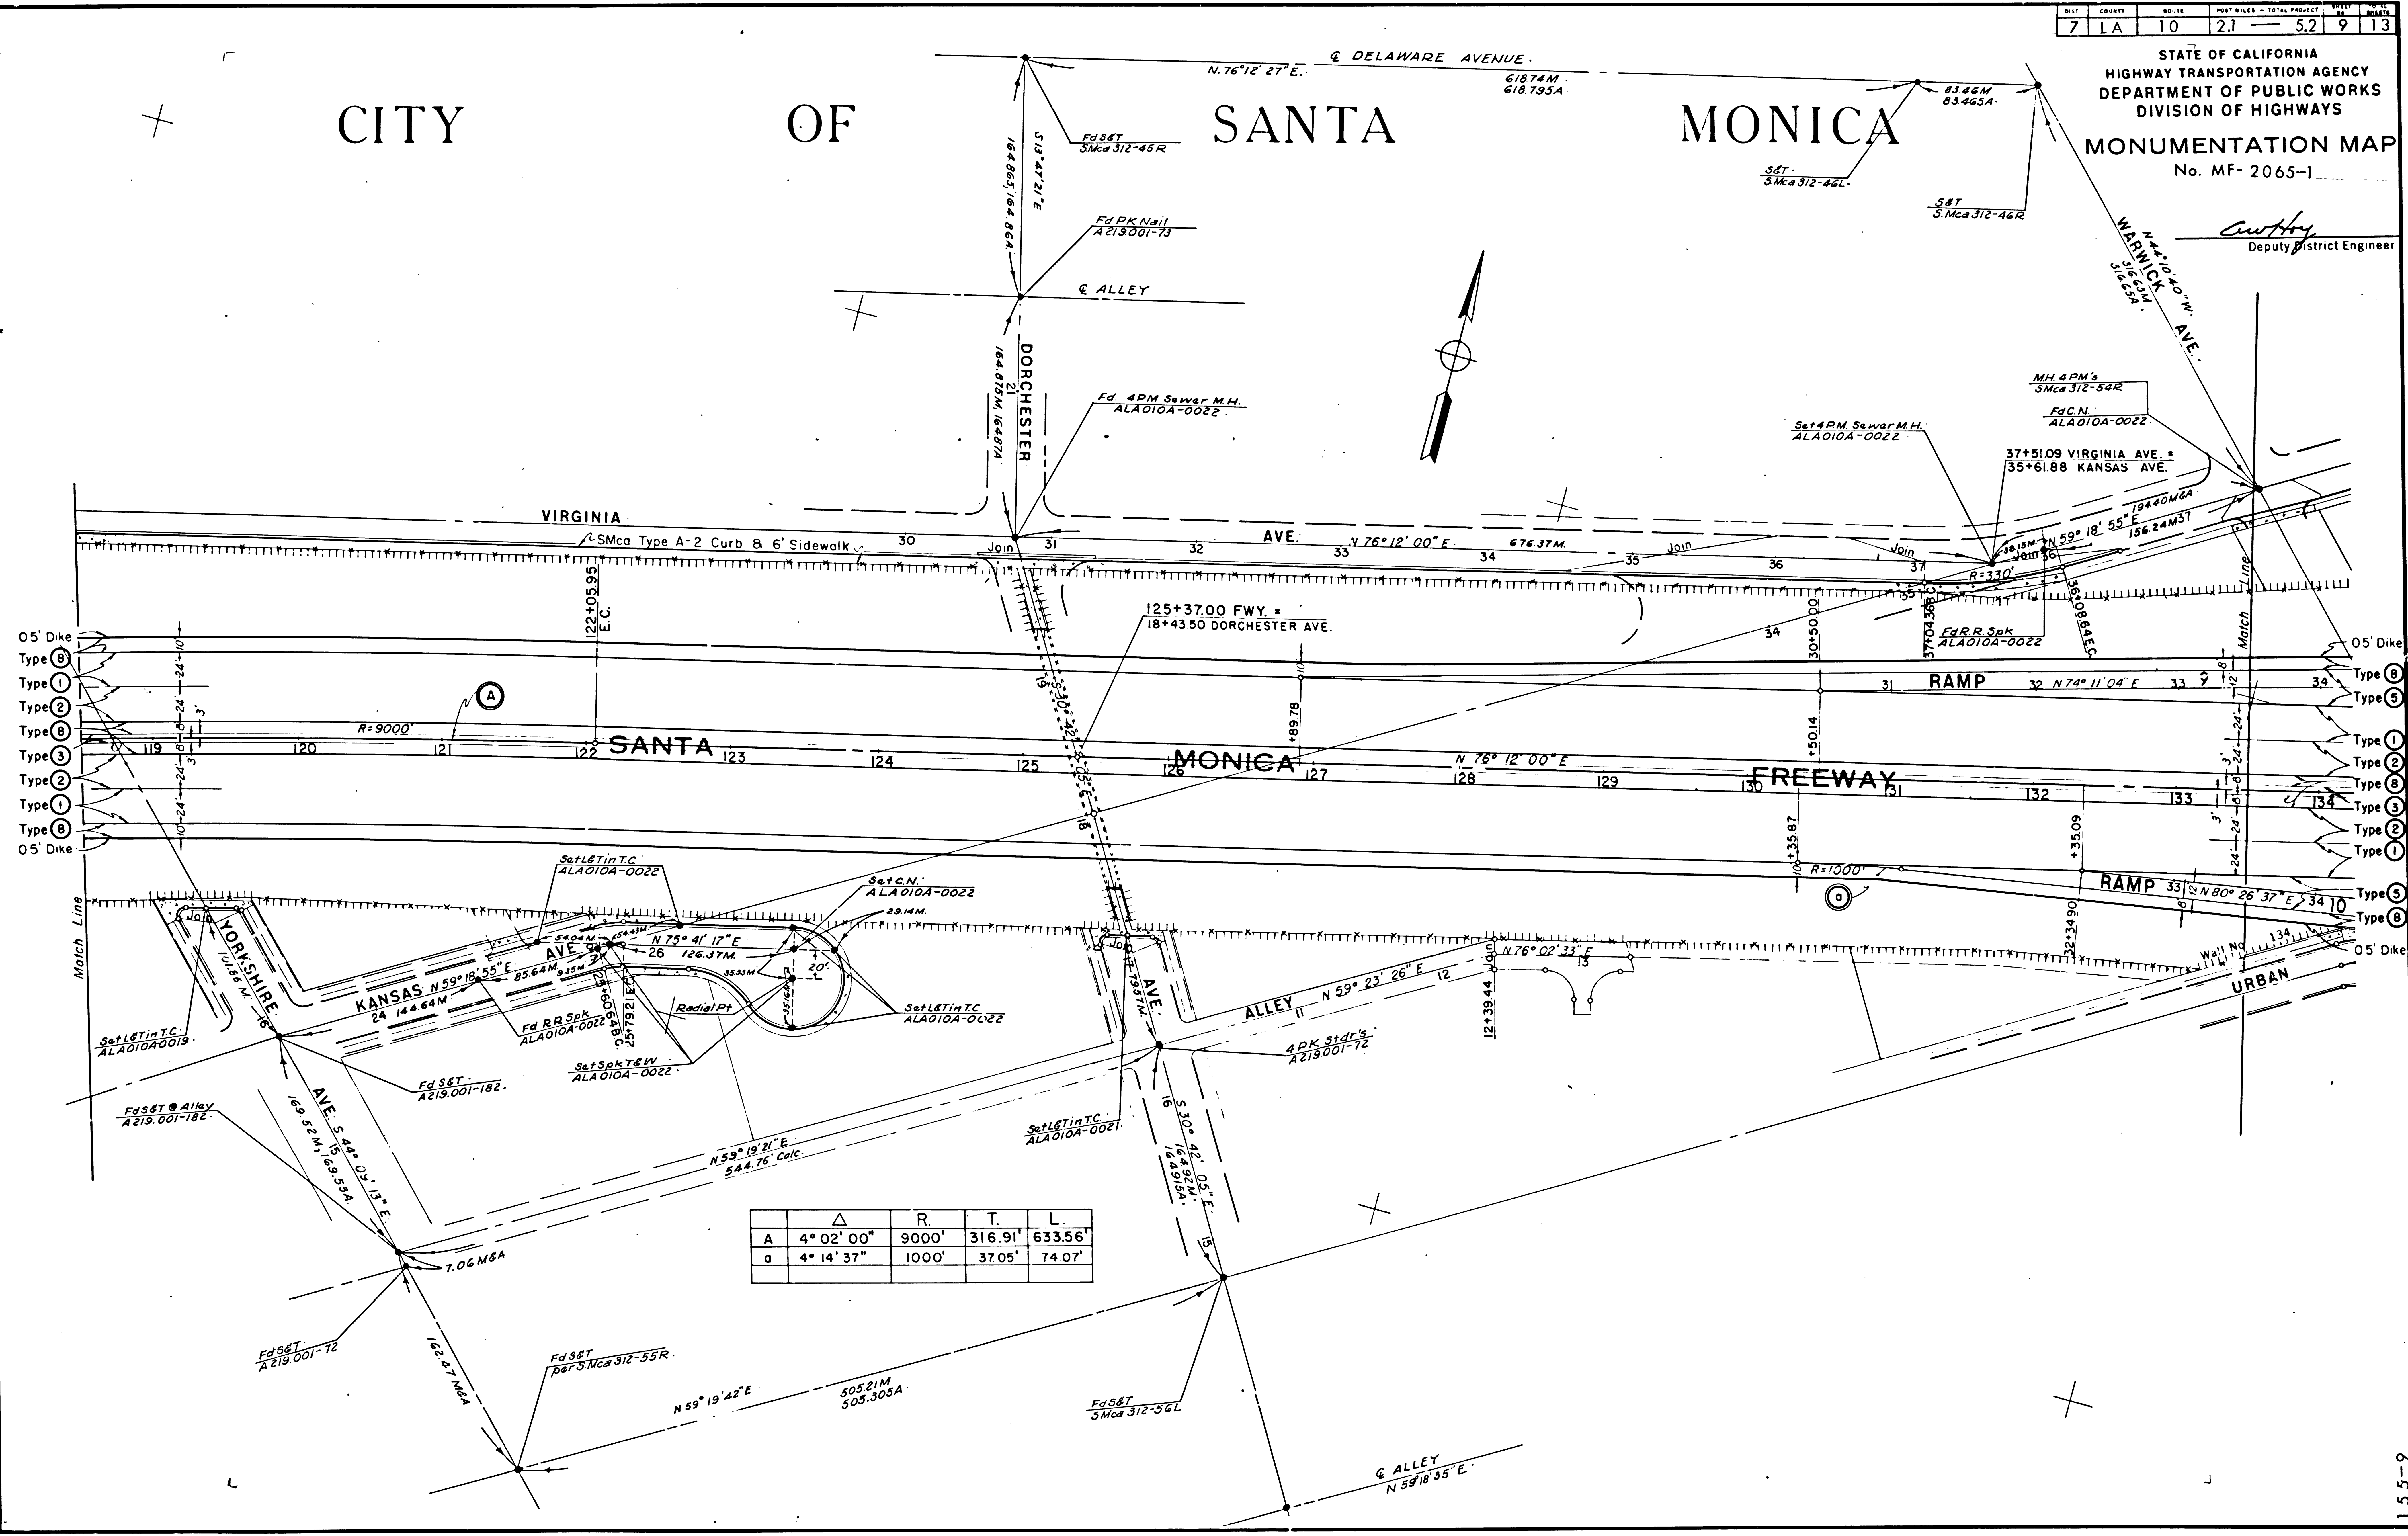

	Δ	R.	T.	L.
A	4° 02' 00"	9000'	316.91'	633.56'
a	4° 14' 37"	1000'	37.05'	74.07'


# CITY OF SANTA MONICA

# CITY OF LOS ANGELES

7	LA	10	21	5.2	10	13
---	----	----	----	-----	----	----

STATE OF CALIFORNIA  
 HIGHWAY TRANSPORTATION AGENCY  
 DEPARTMENT OF PUBLIC WORKS  
 DIVISION OF HIGHWAYS  
**MONUMENTATION MAP**  
 No. MF-2065-2

*Anthony*  
 Deputy District Engineer

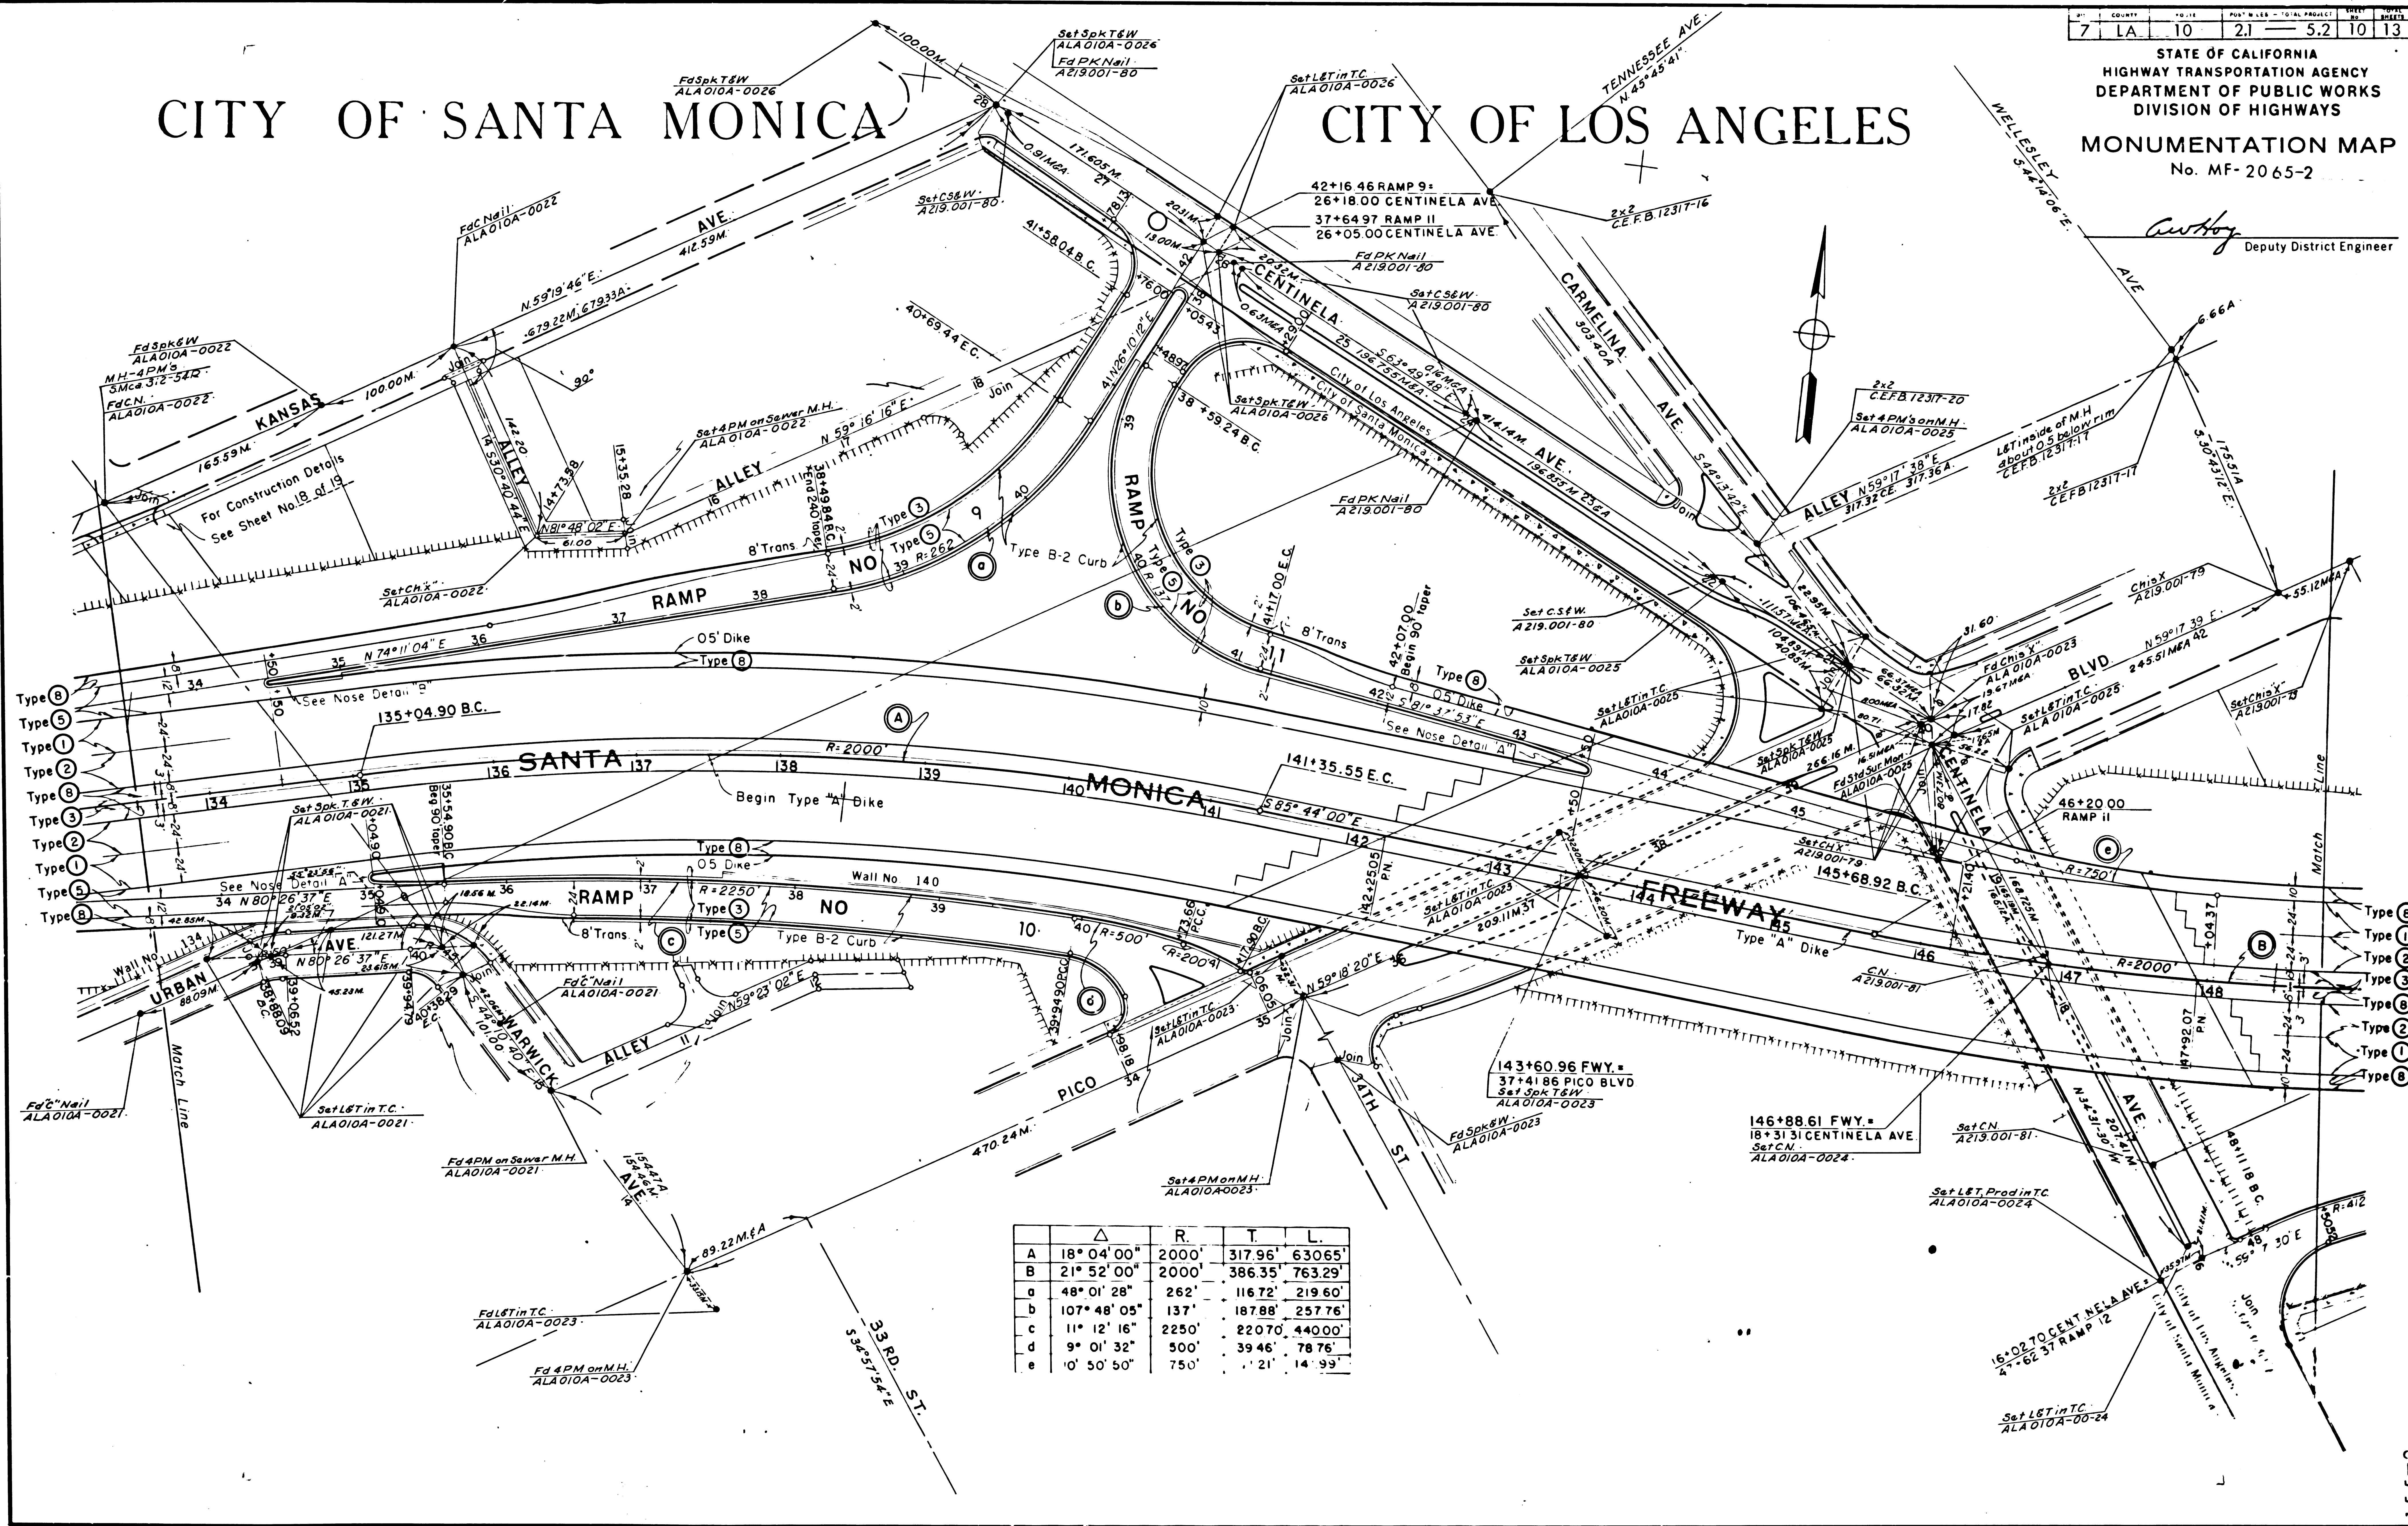

	Δ	R	T	L
A	18° 04' 00"	2000'	317.96'	630.65'
B	21° 52' 00"	2000'	386.35'	763.29'
a	48° 01' 28"	262'	116.72'	219.60'
b	107° 48' 05"	137'	187.88'	257.76'
c	11° 12' 16"	2250'	220.70'	440.00'
d	9° 01' 32"	500'	39.46'	78.76'
e	0° 50' 50"	750'	21'	14.99'