


# CITY OF LOS ANGELES

STATE	COUNTY	ROUTE	POST MILES - TOTAL PROJECT	SHEET	TOTAL SHEETS
7	LA	10	2.1	5.2	11

STATE OF CALIFORNIA  
HIGHWAY TRANSPORTATION AGENCY  
DEPARTMENT OF PUBLIC WORKS  
DIVISION OF HIGHWAYS

**MONUMENTATION MAP**  
No. MF-2066-1

*Authy*  
Deputy District Engineer

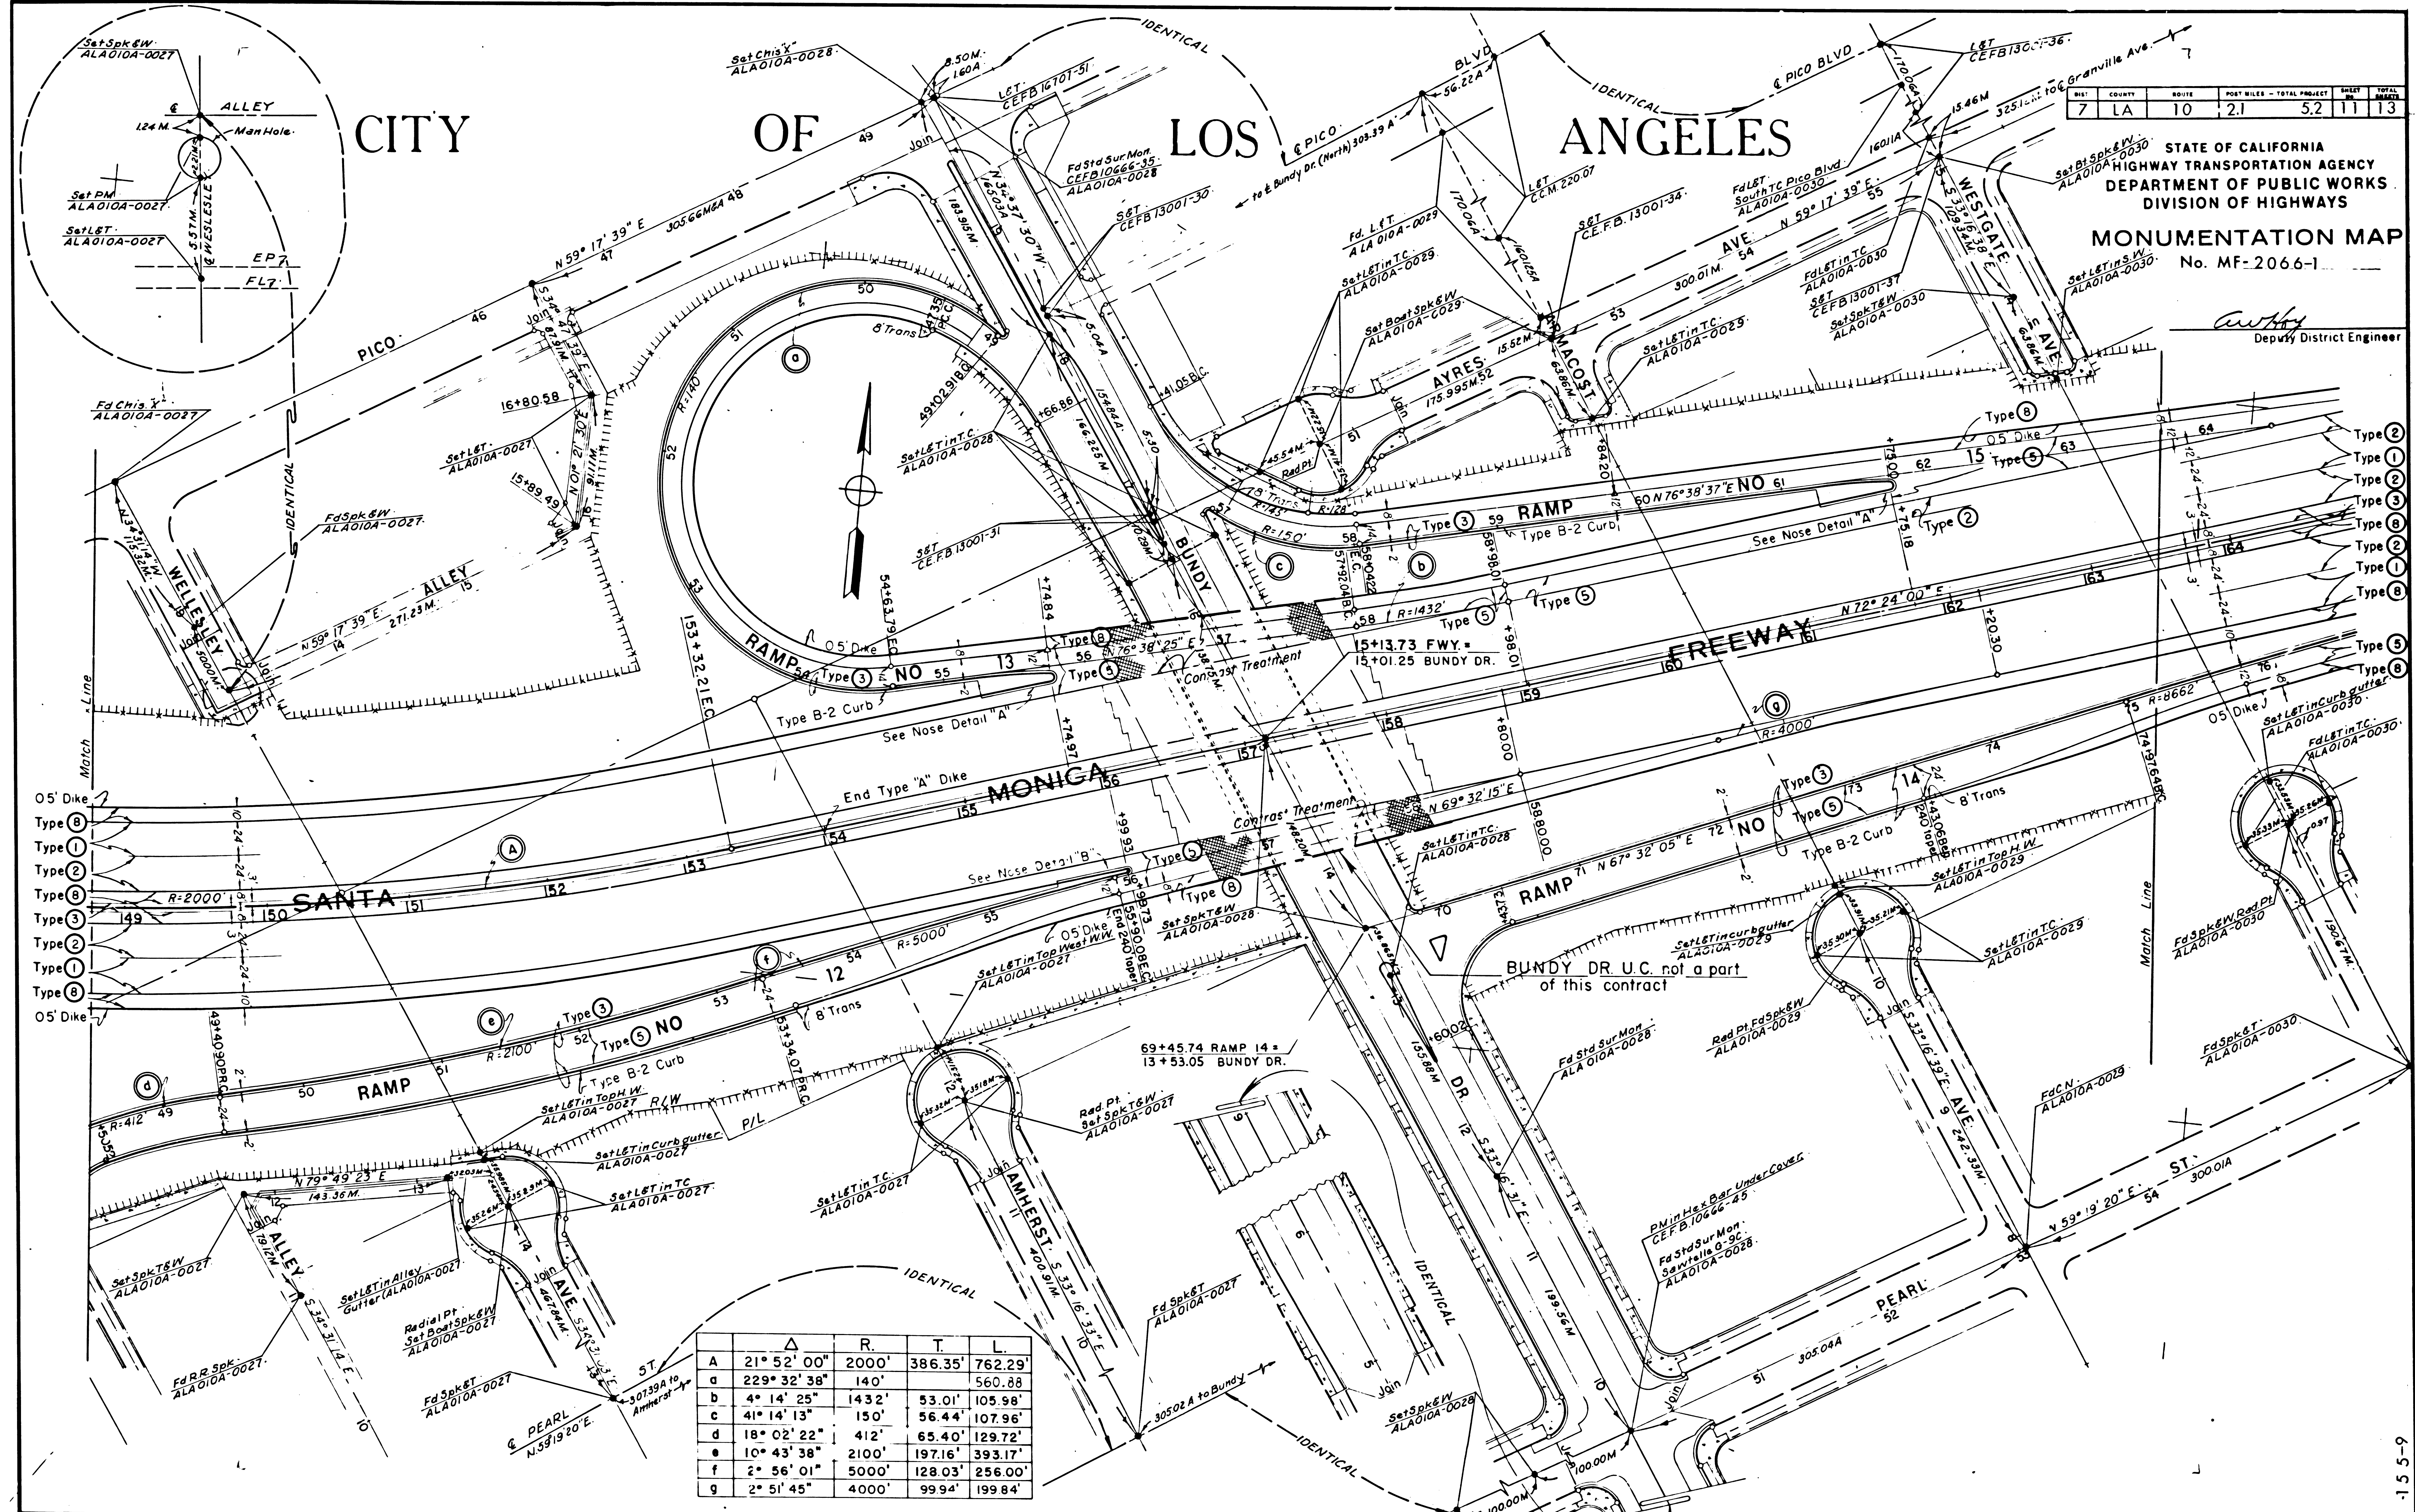

	Δ	R.	T.	L.
A	21° 52' 00"	2000'	386.35'	762.29'
b	229° 32' 38"	140'		560.88'
c	4° 14' 25"	1432'	53.01'	109.98'
d	41° 14' 13"	150'	56.44'	107.96'
e	18° 02' 22"	412'	65.40'	129.72'
f	10° 43' 38"	2100'	197.16'	393.17'
g	2° 56' 01"	5000'	128.03'	256.00'
h	2° 51' 45"	4000'	99.94'	199.84'


-15-9-



7	LA	10	2.1	5.2	12	13
---	----	----	-----	-----	----	----

STATE OF CALIFORNIA  
HIGHWAY TRANSPORTATION AGENCY  
DEPARTMENT OF PUBLIC WORKS  
DIVISION OF HIGHWAYS  
MONUMENTATION MAP  
No. MF-2066-2

*Authy*  
Deputy District Engineer

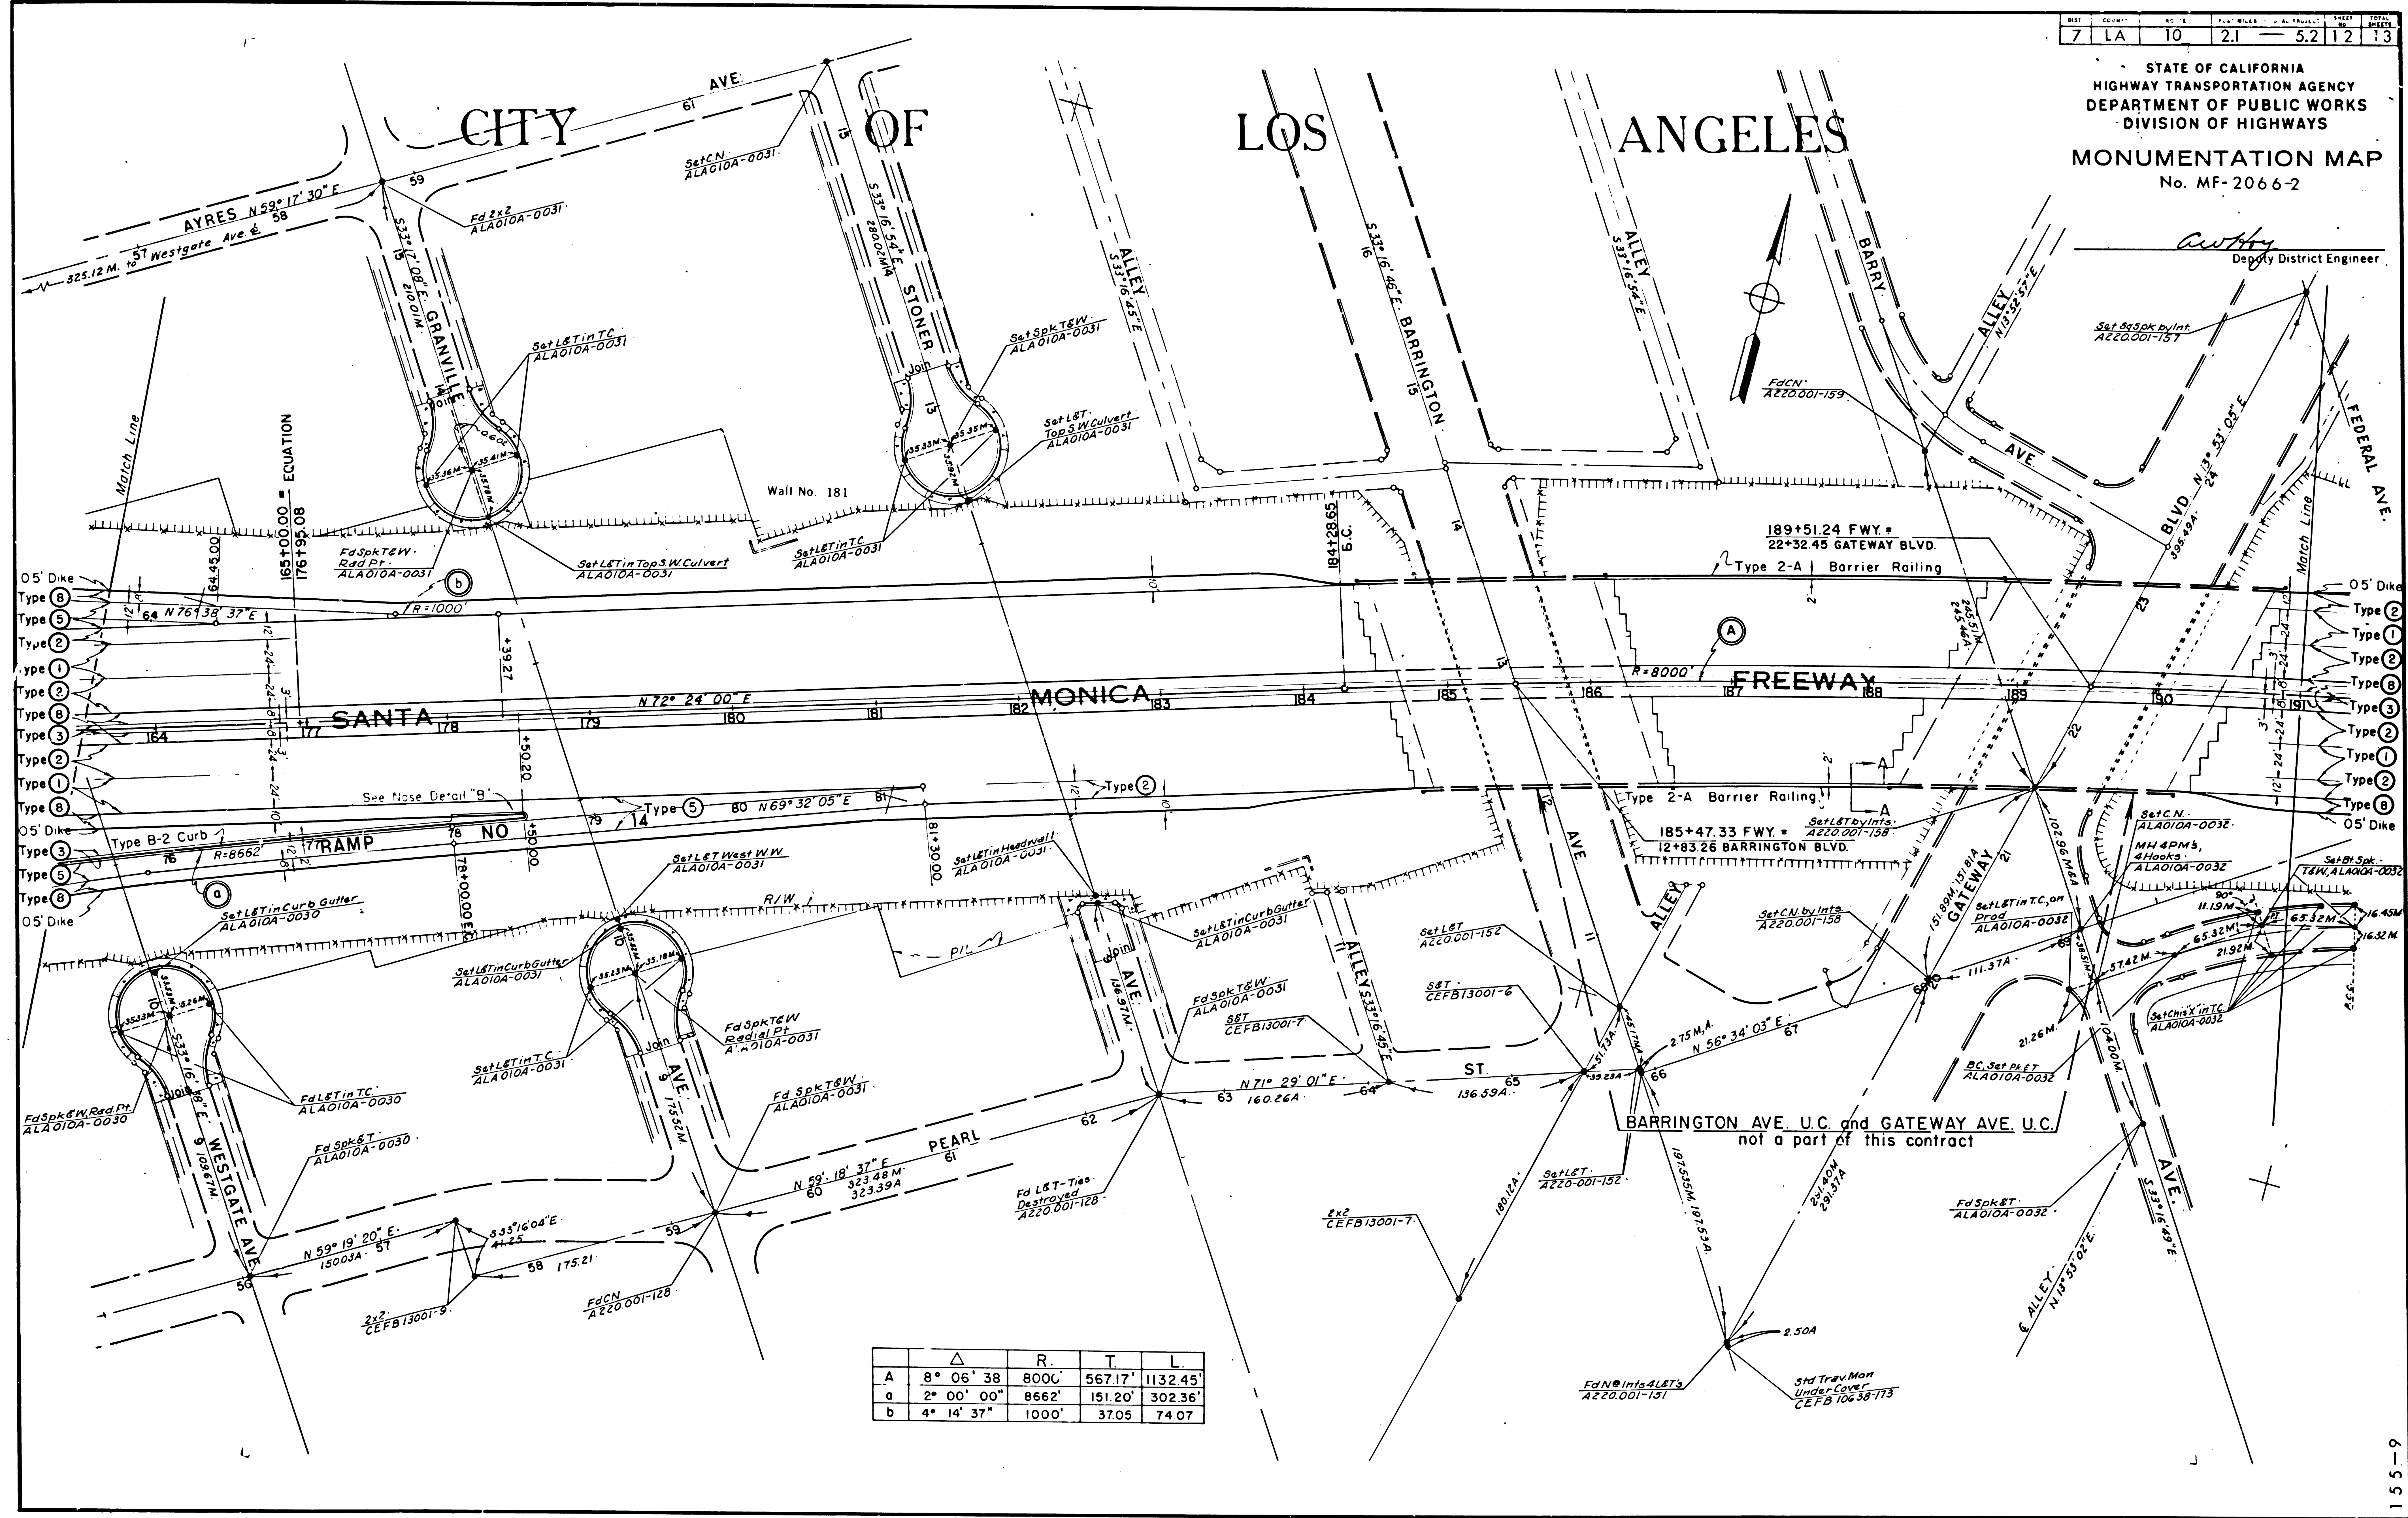


	Δ	R.	T.	L.
A	8° 06' 38"	800'	567.17'	1132.45'
a	2° 00' 00"	8662'	151.20'	302.36'
b	4° 14' 37"	1000'	37.05'	74.07'



7	LA	10	2.1	5.2	13	13
---	----	----	-----	-----	----	----

STATE OF CALIFORNIA  
HIGHWAY TRANSPORTATION AGENCY  
DEPARTMENT OF PUBLIC WORKS  
DIVISION OF HIGHWAYS  
**MONUMENTATION MAP**  
No. MF-2066-3

*Carthy*  
Deputy District Engineer

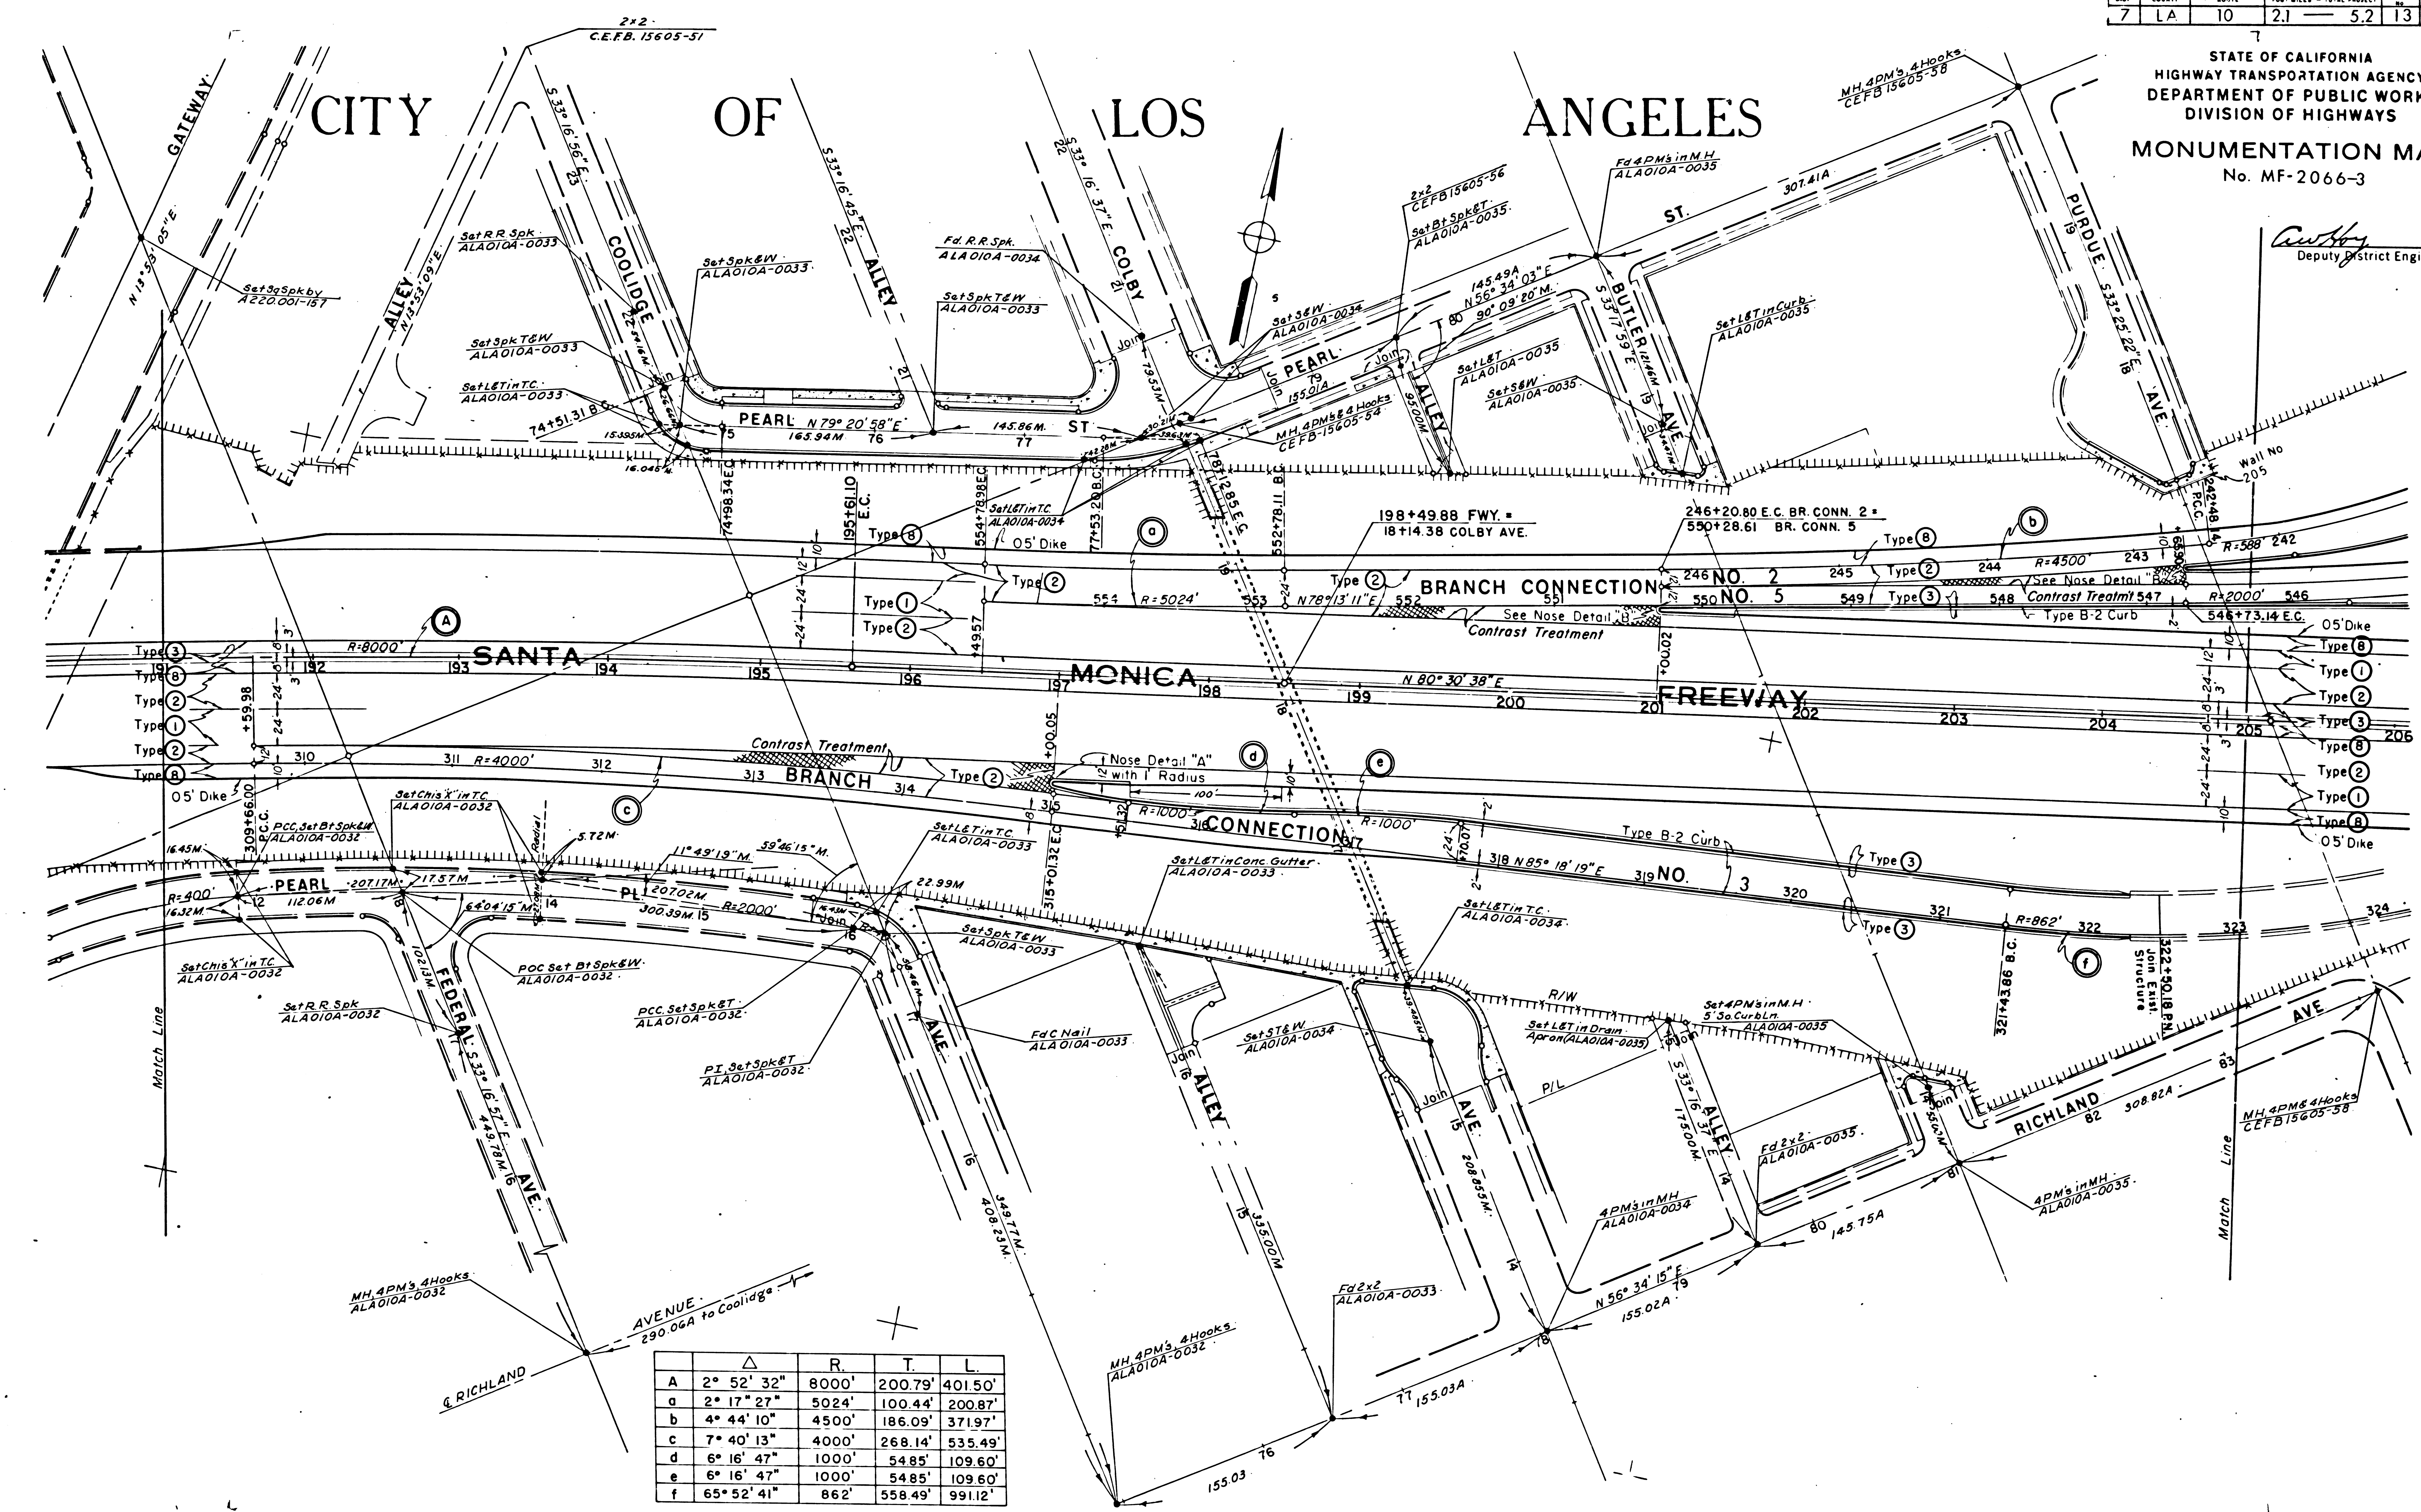

	Δ	R	T	L
a	2° 52' 32"	8000'	200.79'	401.50'
b	2° 17' 27"	5024'	100.44'	200.87'
c	4° 44' 10"	4500'	186.09'	371.97'
d	7° 40' 13"	4000'	268.14'	535.49'
e	6° 16' 47"	1000'	54.85'	109.60'
f	6° 16' 47"	1000'	54.85'	109.60'
	65° 52' 41"	862'	558.49'	991.12'

155-9