


7	LA	10	38.99-42.10	1	10
---	----	----	-------------	---	----

STATE OF CALIFORNIA
HIGHWAY TRANSPORTATION AGENCY
DEPARTMENT OF PUBLIC WORKS
DIVISION OF HIGHWAYS
MONUMENTATION MAP
No. MF-1866-1

E CURVE DATA
 $D=2,500'$
 $\Delta=39^{\circ}02'29''$
 $T=886.31'$
 $L=1703.50'$


Curtis
Deputy District Engineer

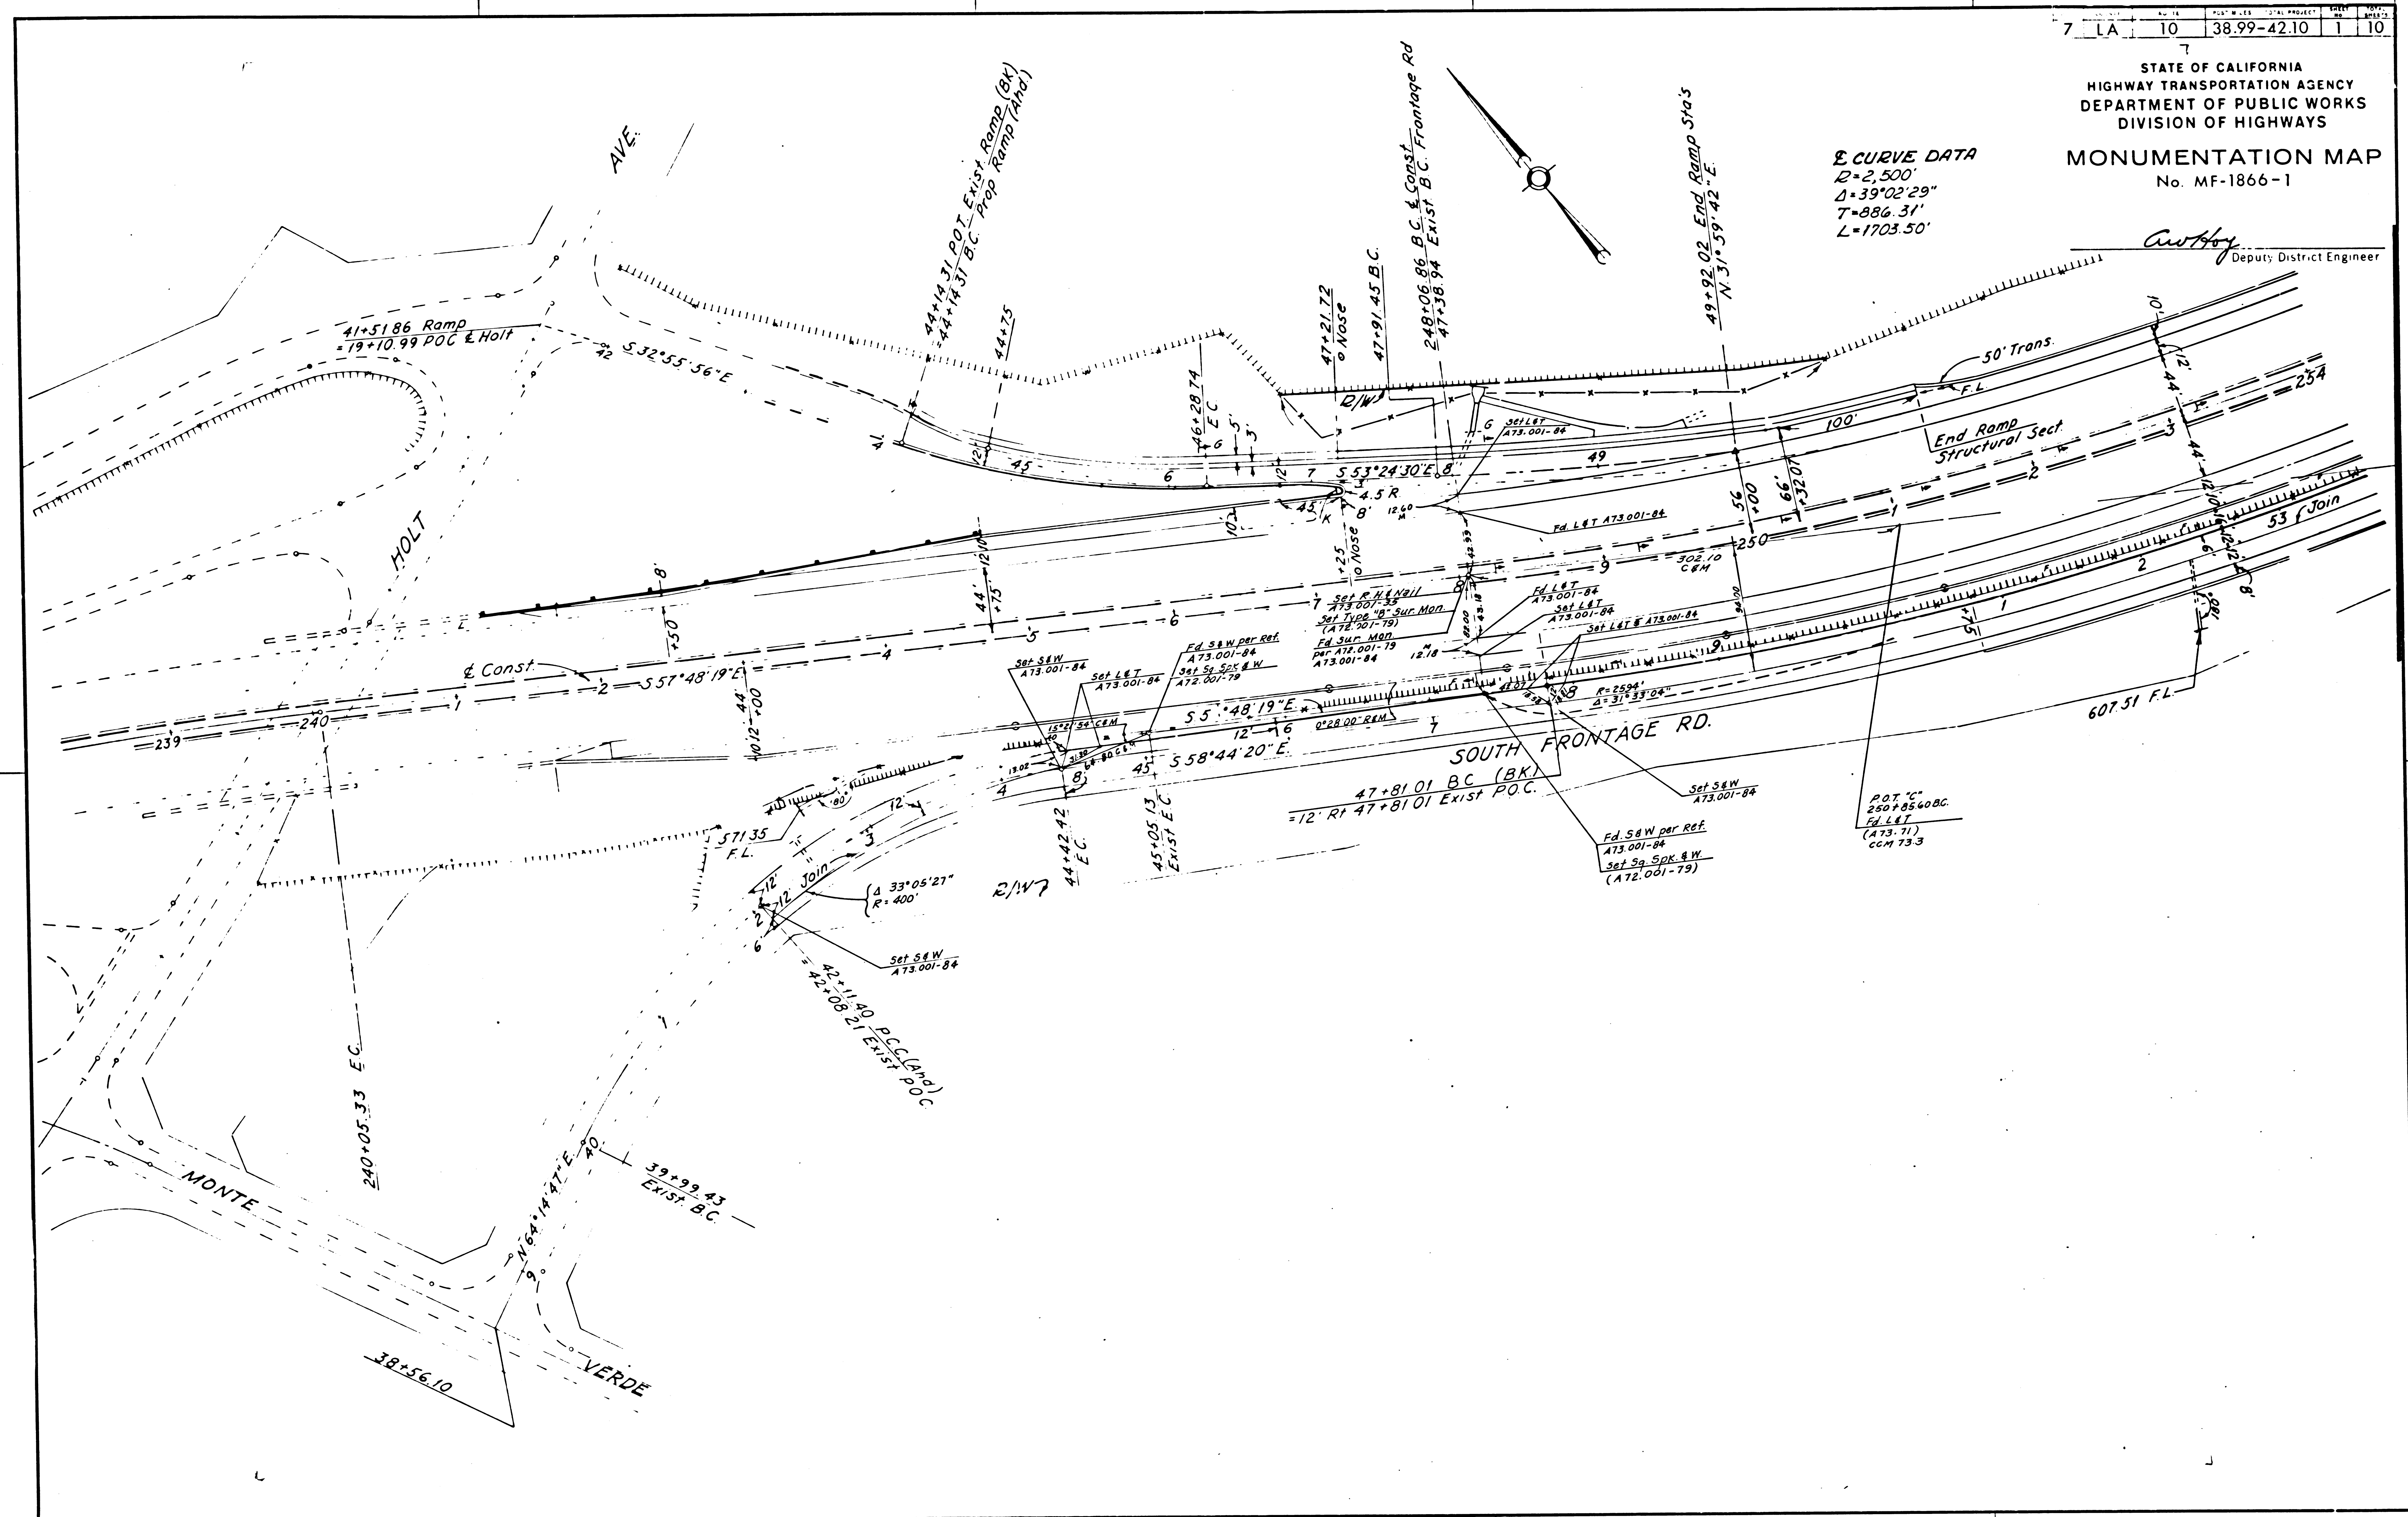

147-12

STATE OF CALIFORNIA
 TRANSPORTATION AGENCY
 DEPARTMENT OF PUBLIC WORKS
 DIVISION OF HIGHWAYS
MONUMENTATION MAP
 No. MF-1866-2

Cuthby
 Deputy District Engineer

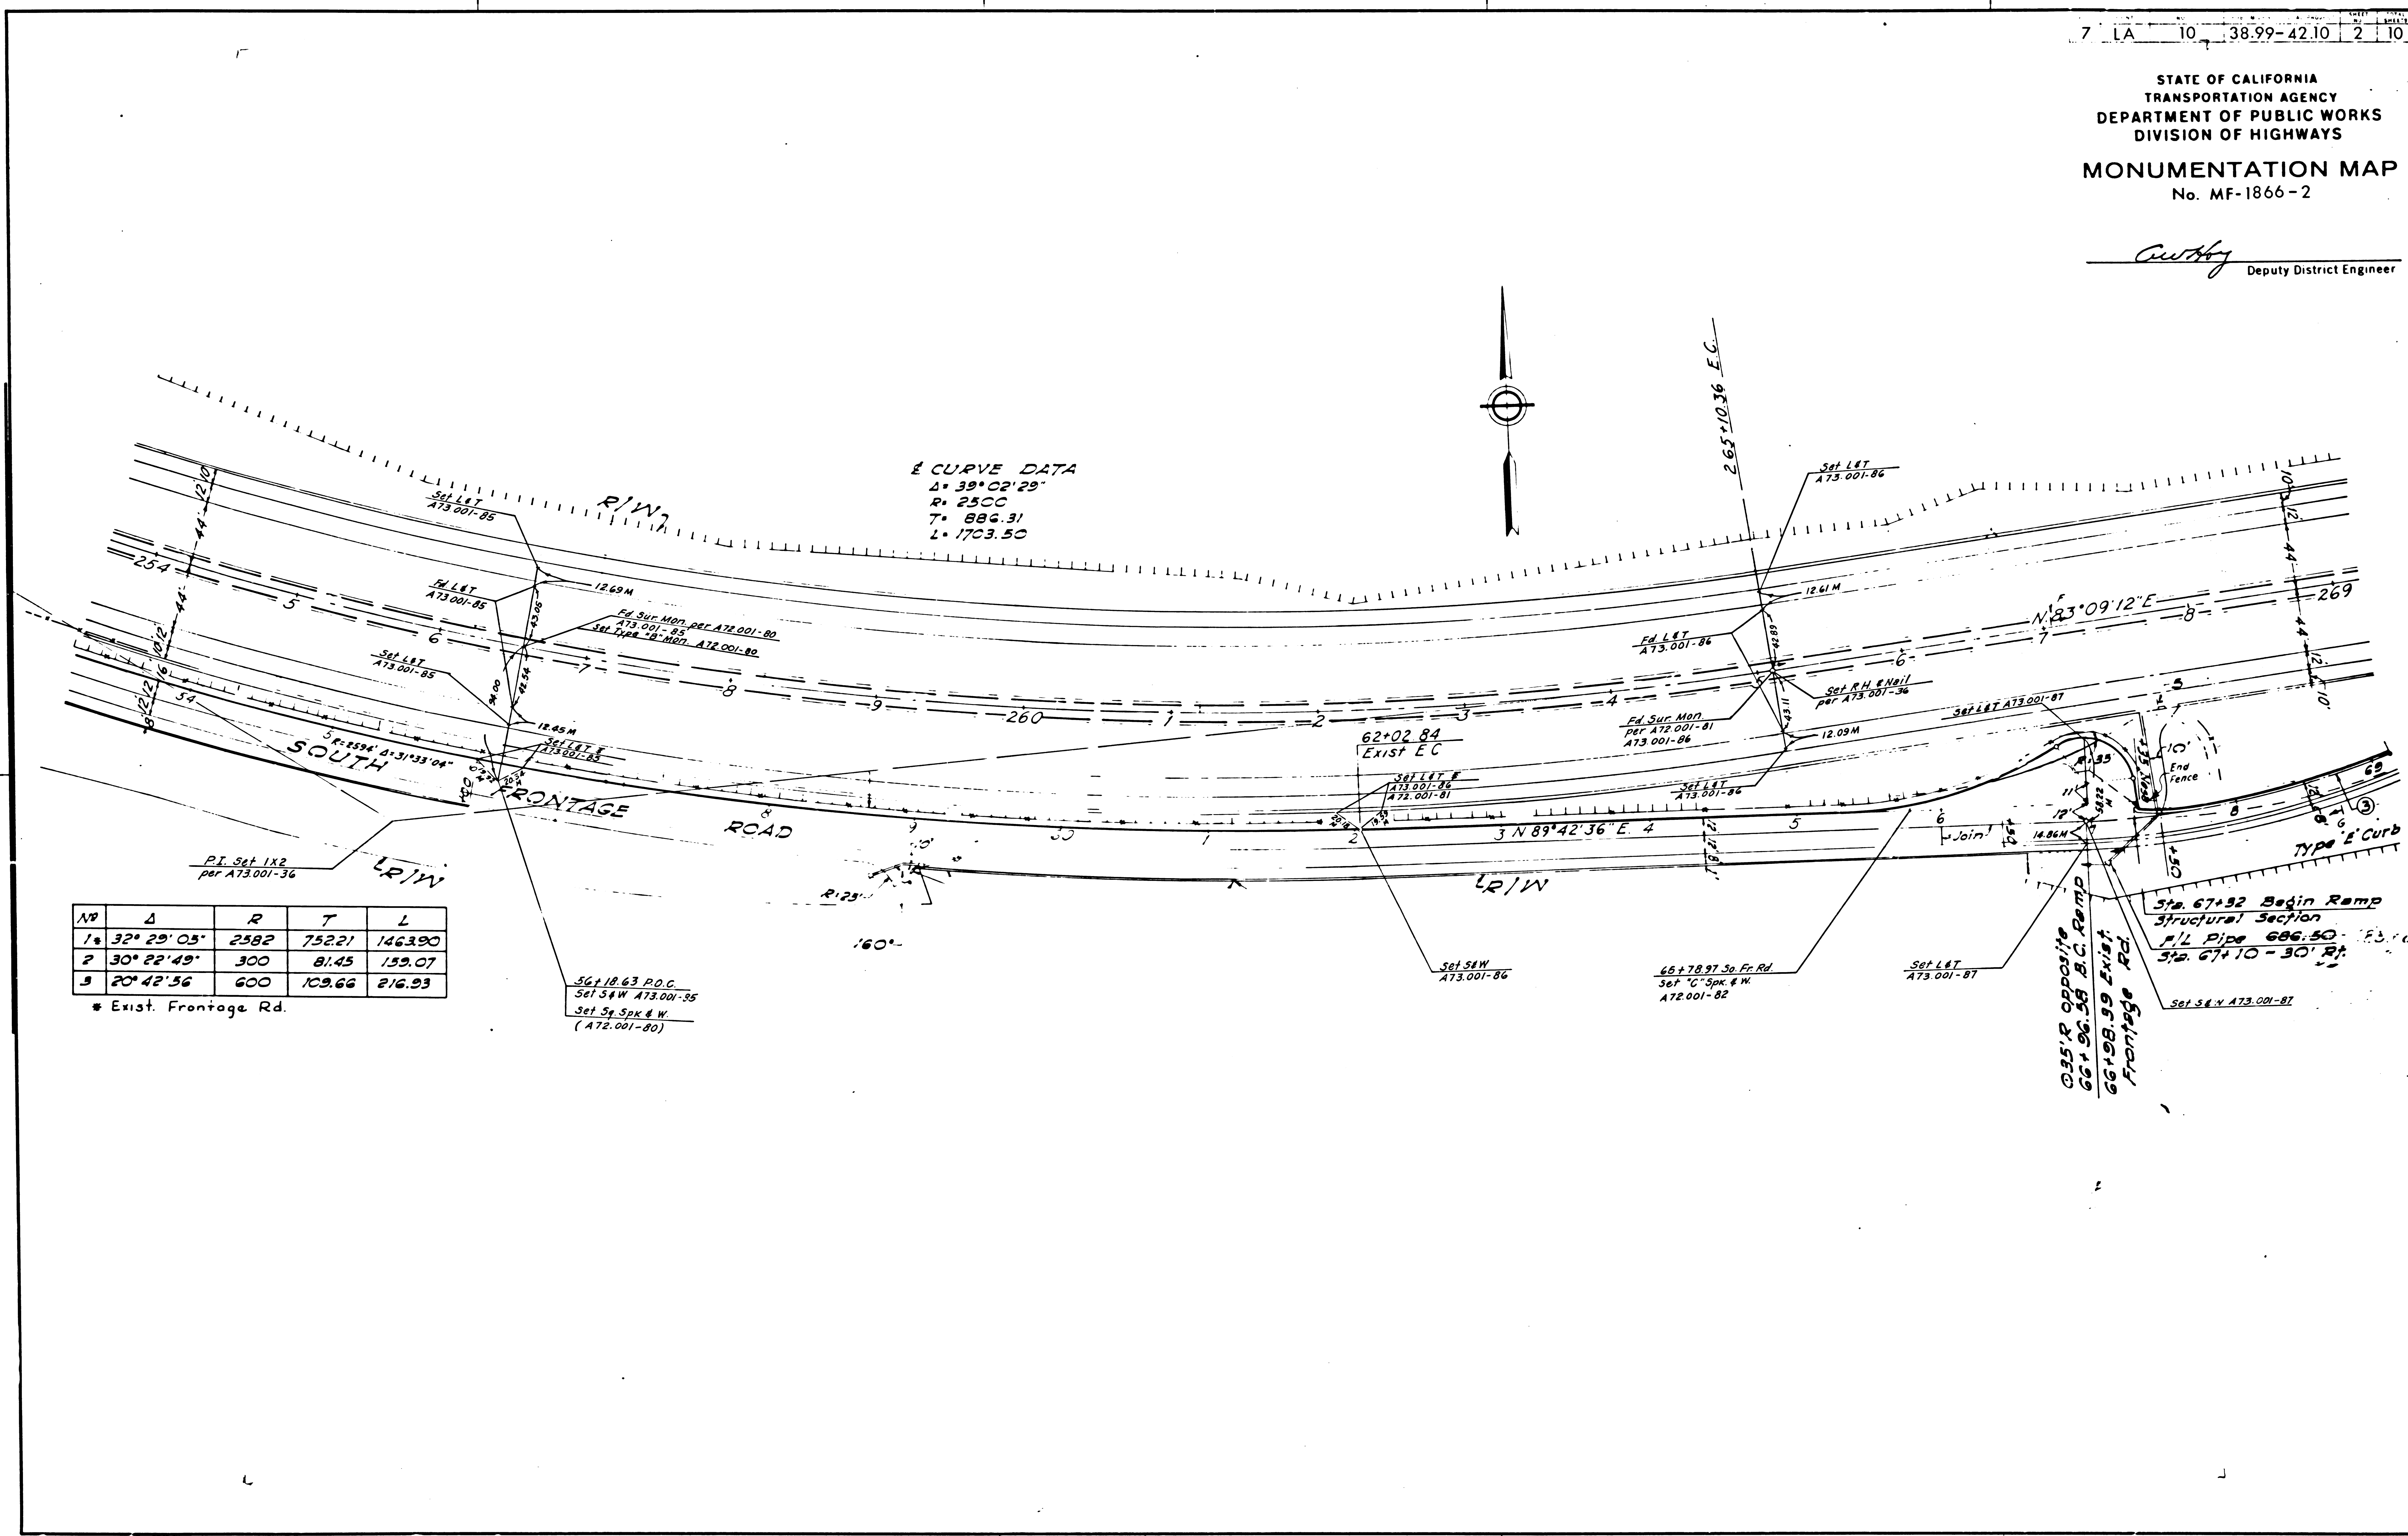

Curve Data
 $\Delta = 39^\circ 02' 29''$
 $R = 2500$
 $T = 886.31$
 $L = 1703.50$

PT. Set 1X2
 per A73.001-36

N ^o	Δ	R	T	L
1*	$32^\circ 29' 05''$	2582	752.21	1463.90
2	$30^\circ 22' 49''$	300	81.45	159.07
3	$20^\circ 42' 56''$	600	109.66	216.93

* Exist. Frontage Rd.

Set 18.63 P.O.C.
 Set 54 W A73.001-35
 Set 54 Spk. & W.
 (A72.001-80)

Sta. 67+52 Begin Ramp
 Structural Section
 P/L Pipe 606.50
 Sta. 67+10 - 30' RT.
 Set 54 W A73.001-87

147-12