
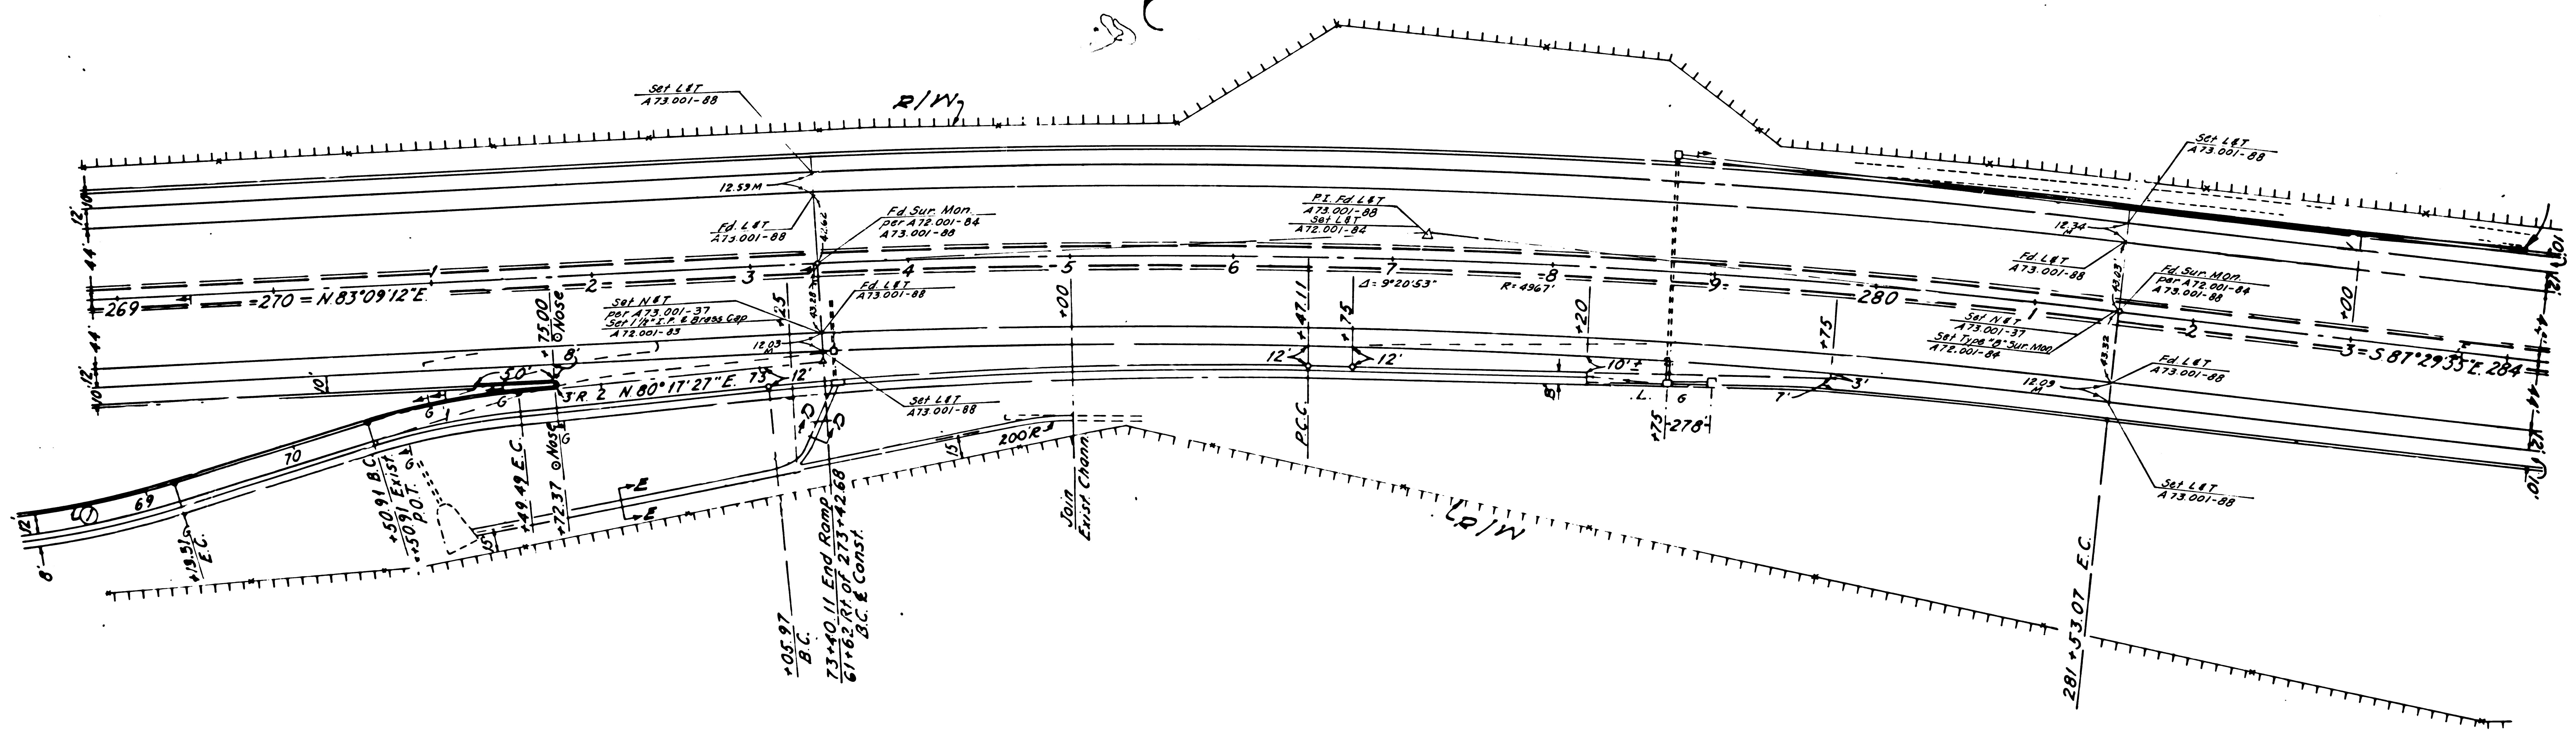


STATE OF CALIFORNIA
TRANSPORTATION AGENCY
DEPARTMENT OF PUBLIC WORKS
DIVISION OF HIGHWAYS

MONUMENTATION MAP
No. MF-1867-1

C. W. H. G.
Deputy District Engineer


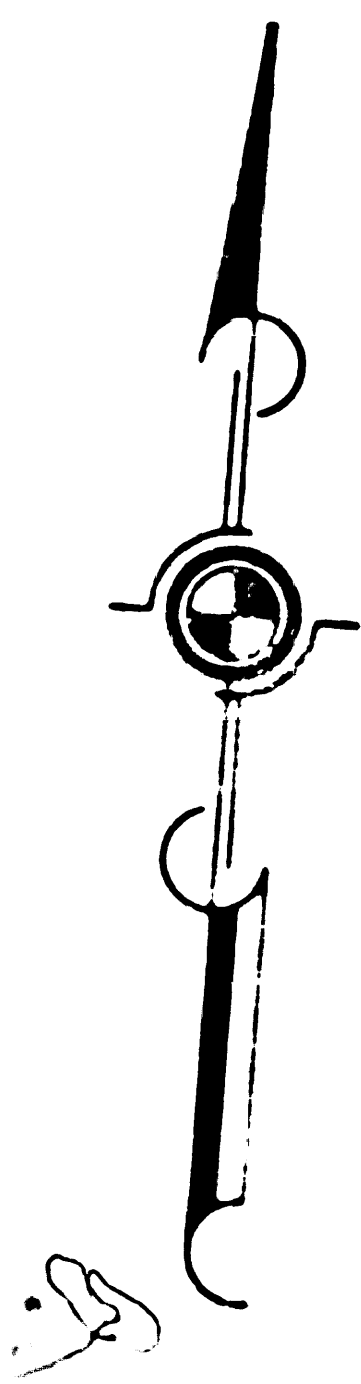


7 LA 10 38.99-42.10 4 10

STATE OF CALIFORNIA
TRANSPORTATION AGENCY
DEPARTMENT OF PUBLIC WORKS
DIVISION OF HIGHWAYS

MONUMENTATION MAP
No. MF-1867-2

awh
Deputy District Engineer

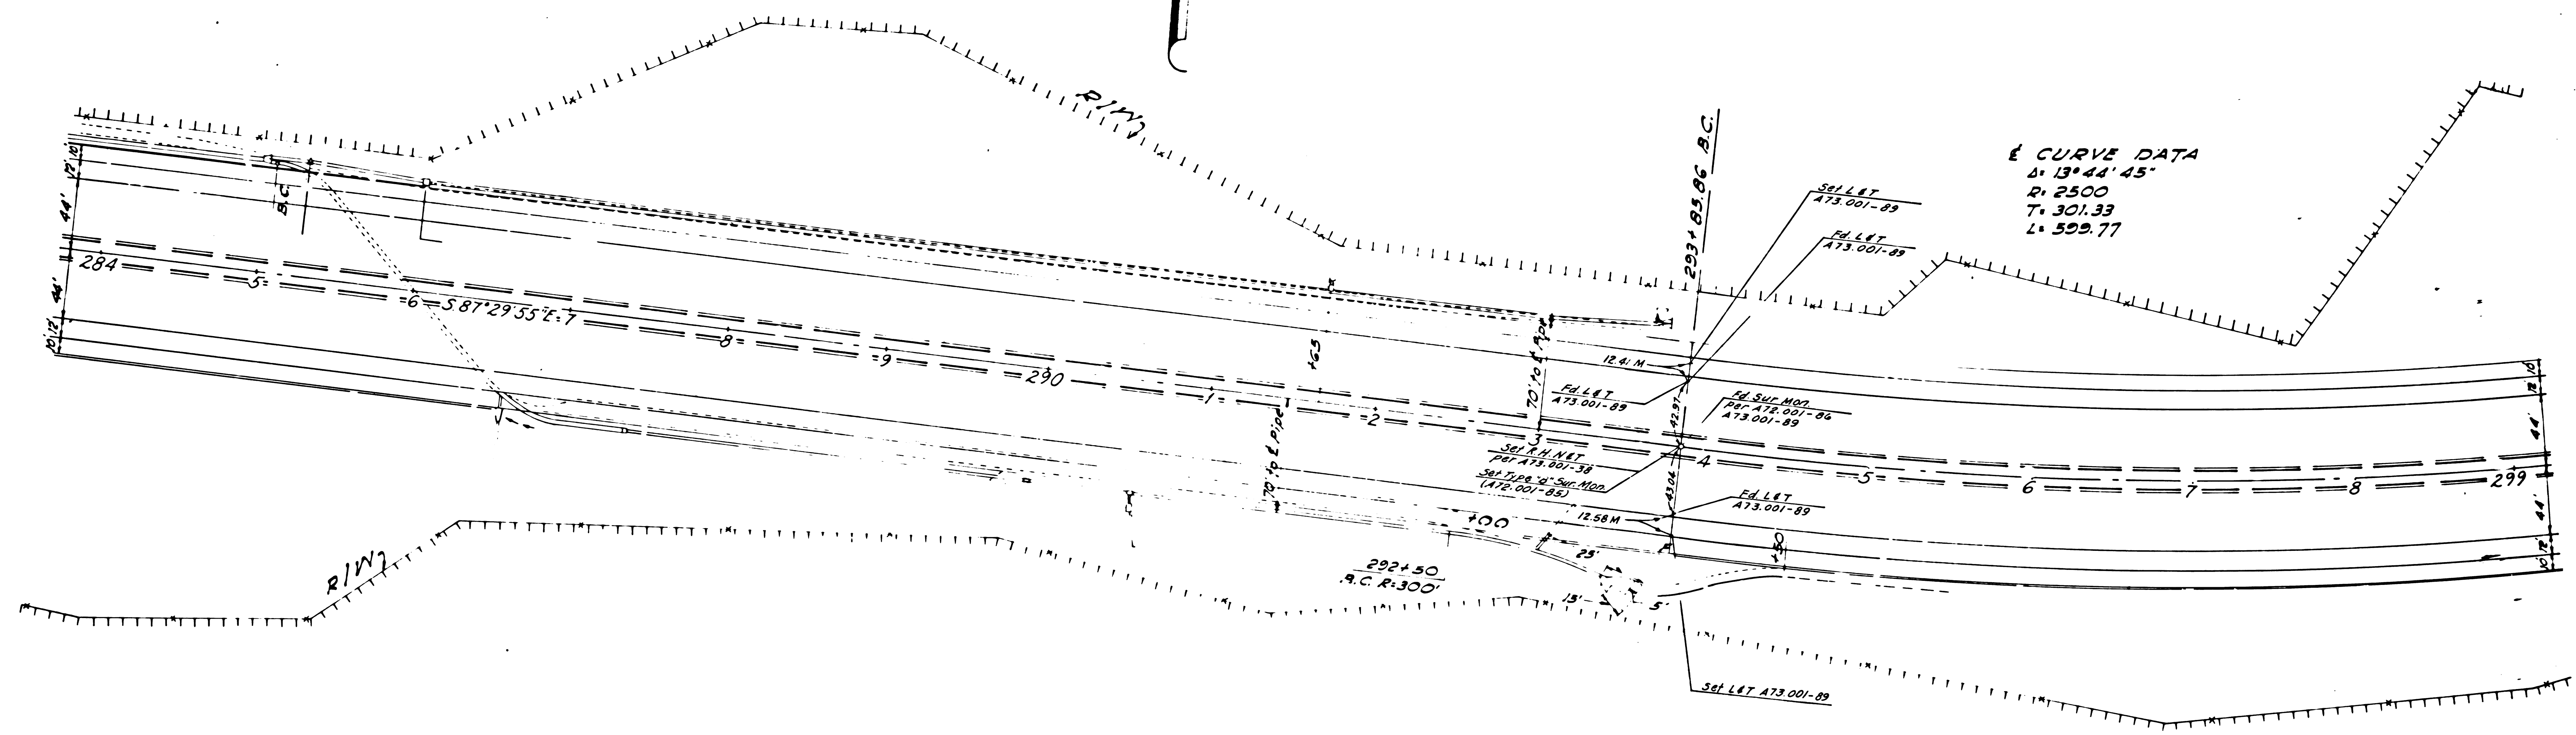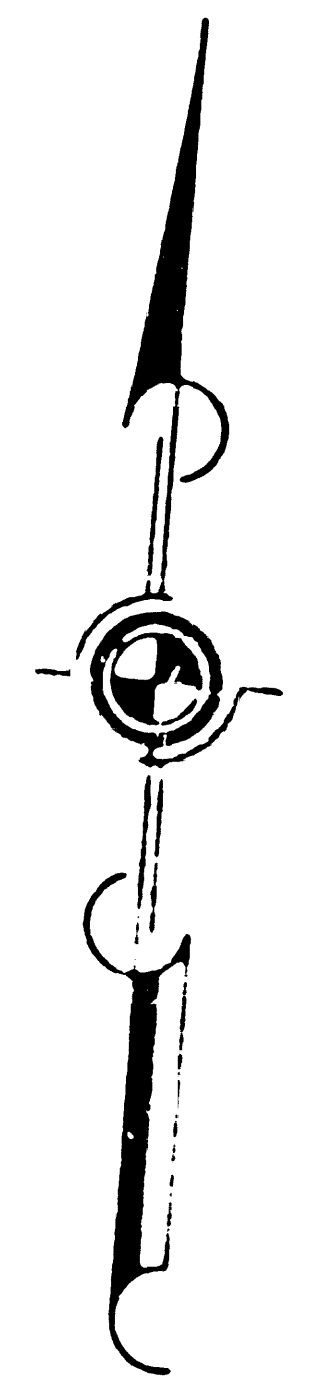

É CURVE DATA
Δ: 13° 44' 45"
R: 2500
T: 301.33
L: 509.77

147-12



F.M. 20839 -SHT. 2

STATE OF CALIFORNIA
 TRANSPORTATION AGENCY
 DEPARTMENT OF PUBLIC WORKS
 DIVISION OF HIGHWAYS

MONUMENTATION MAP


No. MF-1867-3

Anthony
 Deputy District Engineer

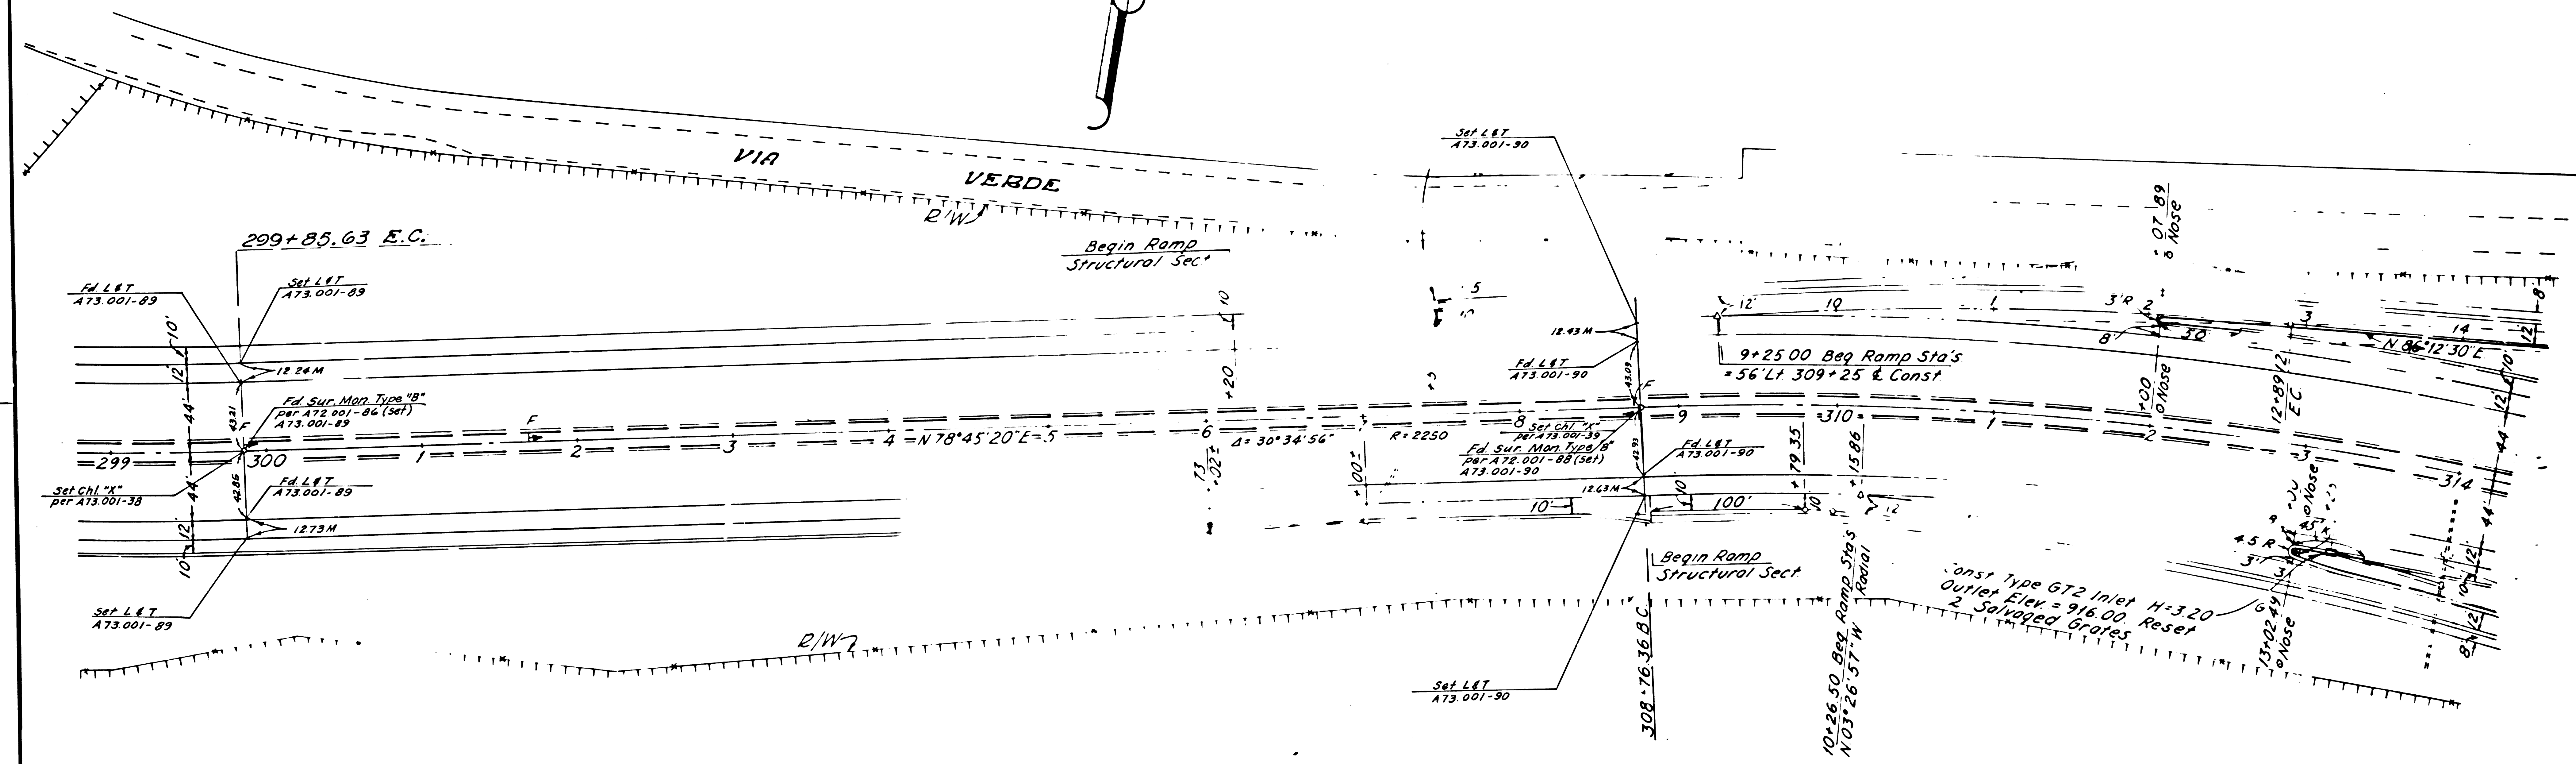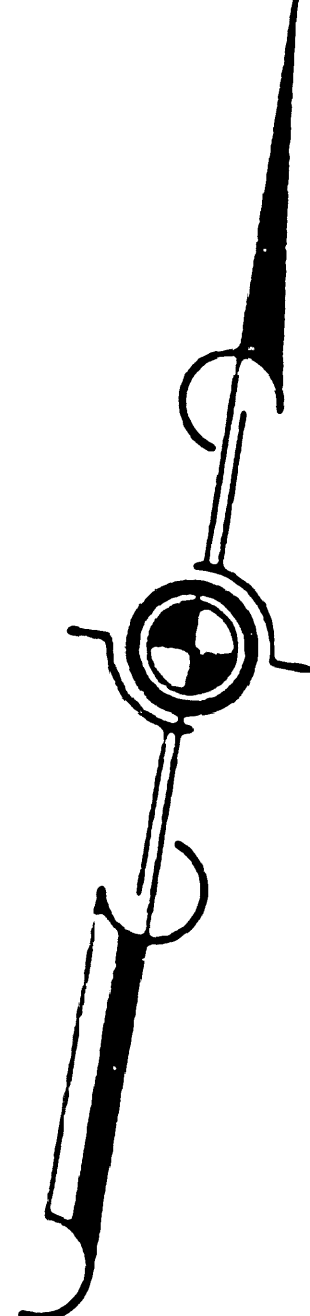

STATE OF CALIFORNIA
TRANSPORTATION AGENCY
DEPARTMENT OF PUBLIC WORKS
DIVISION OF HIGHWAYS
MONUMENTATION MAP
No. MF-1867-4

Anthony
Deputy District Engineer

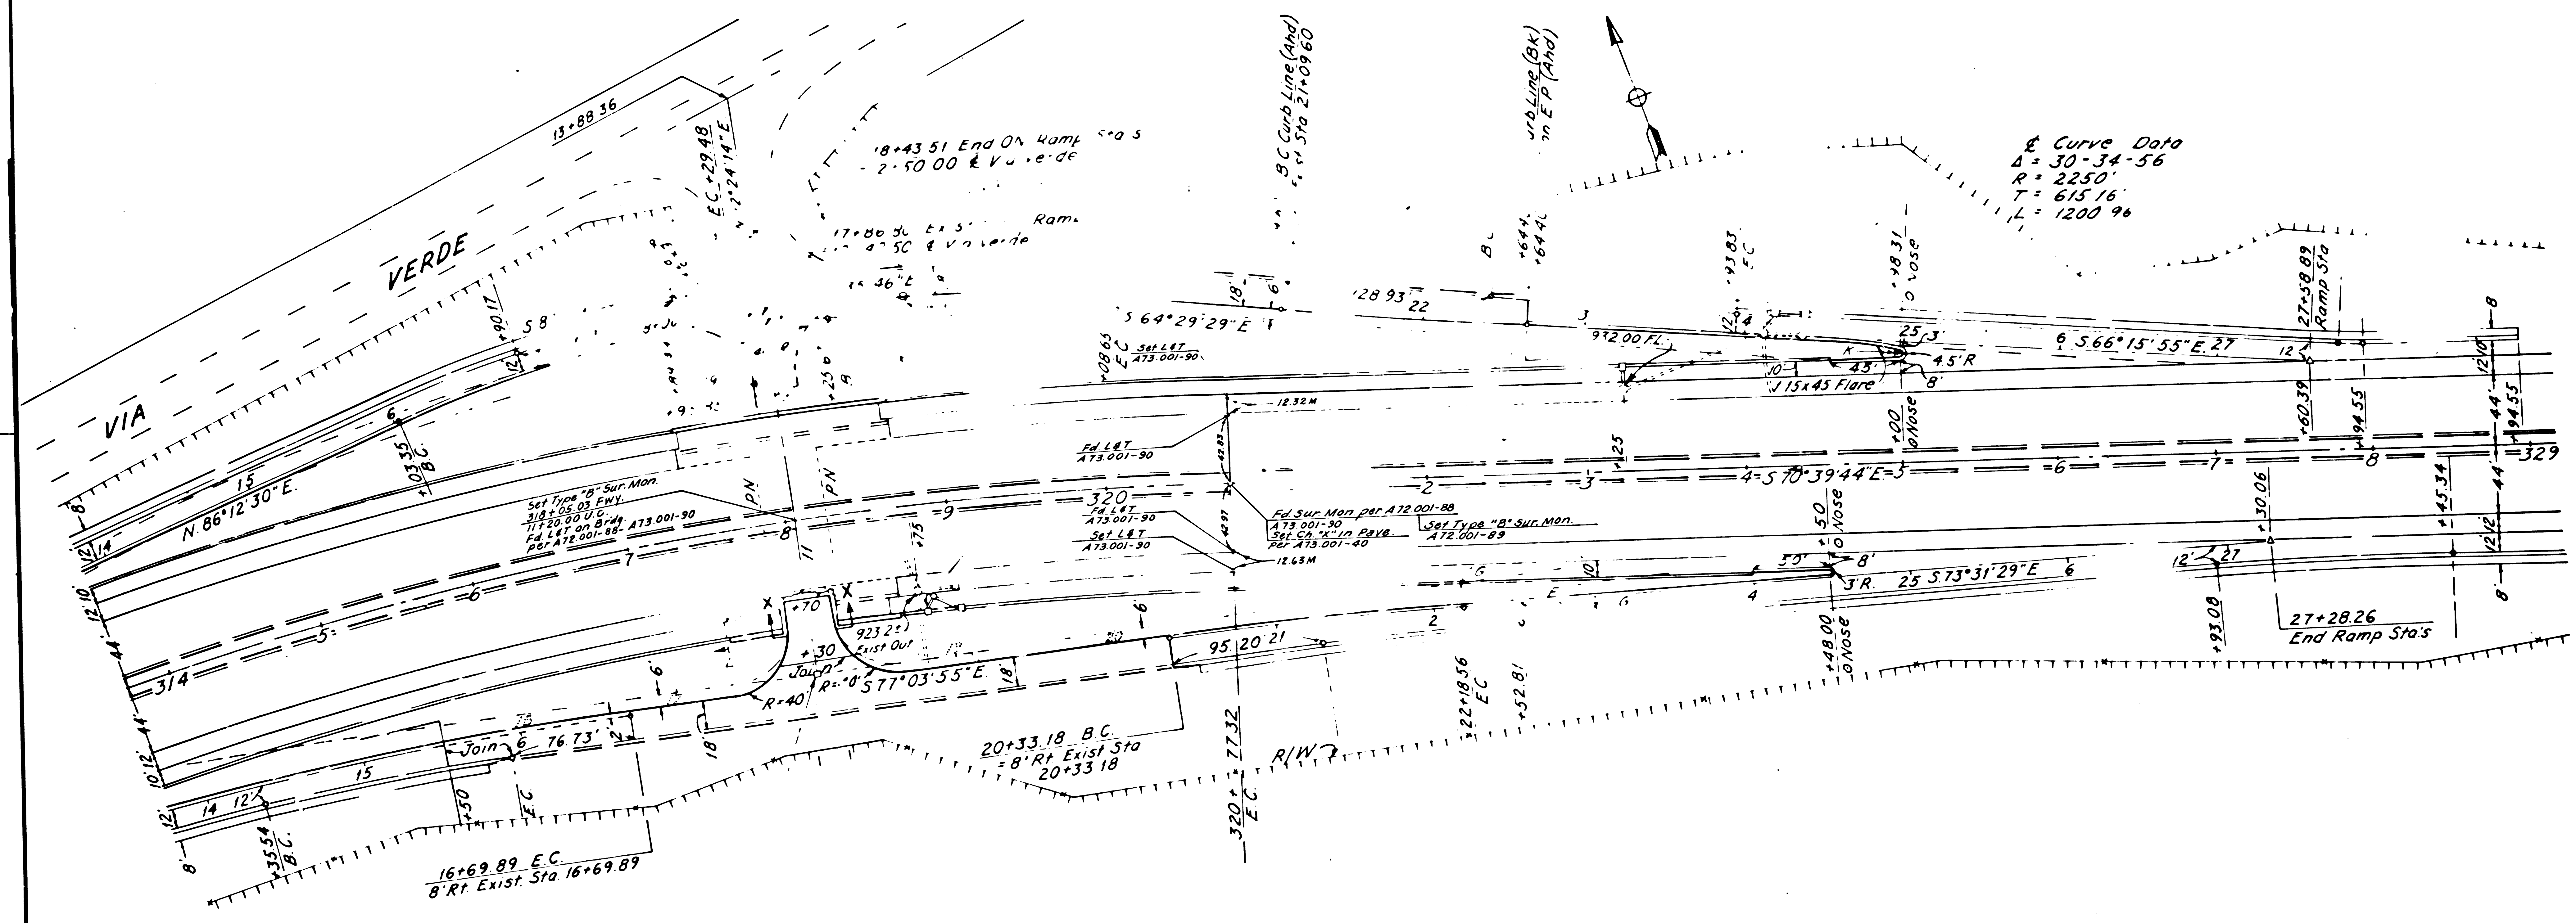



147-12

7	LA	10	38.99-42.10	7	10
---	----	----	-------------	---	----

STATE OF CALIFORNIA
 TRANSPORTATION AGENCY
 DEPARTMENT OF PUBLIC WORKS
 DIVISION OF HIGHWAYS

MONUMENTATION MAP
 No. MF-1867-5

Anthony
 Deputy District Engineer

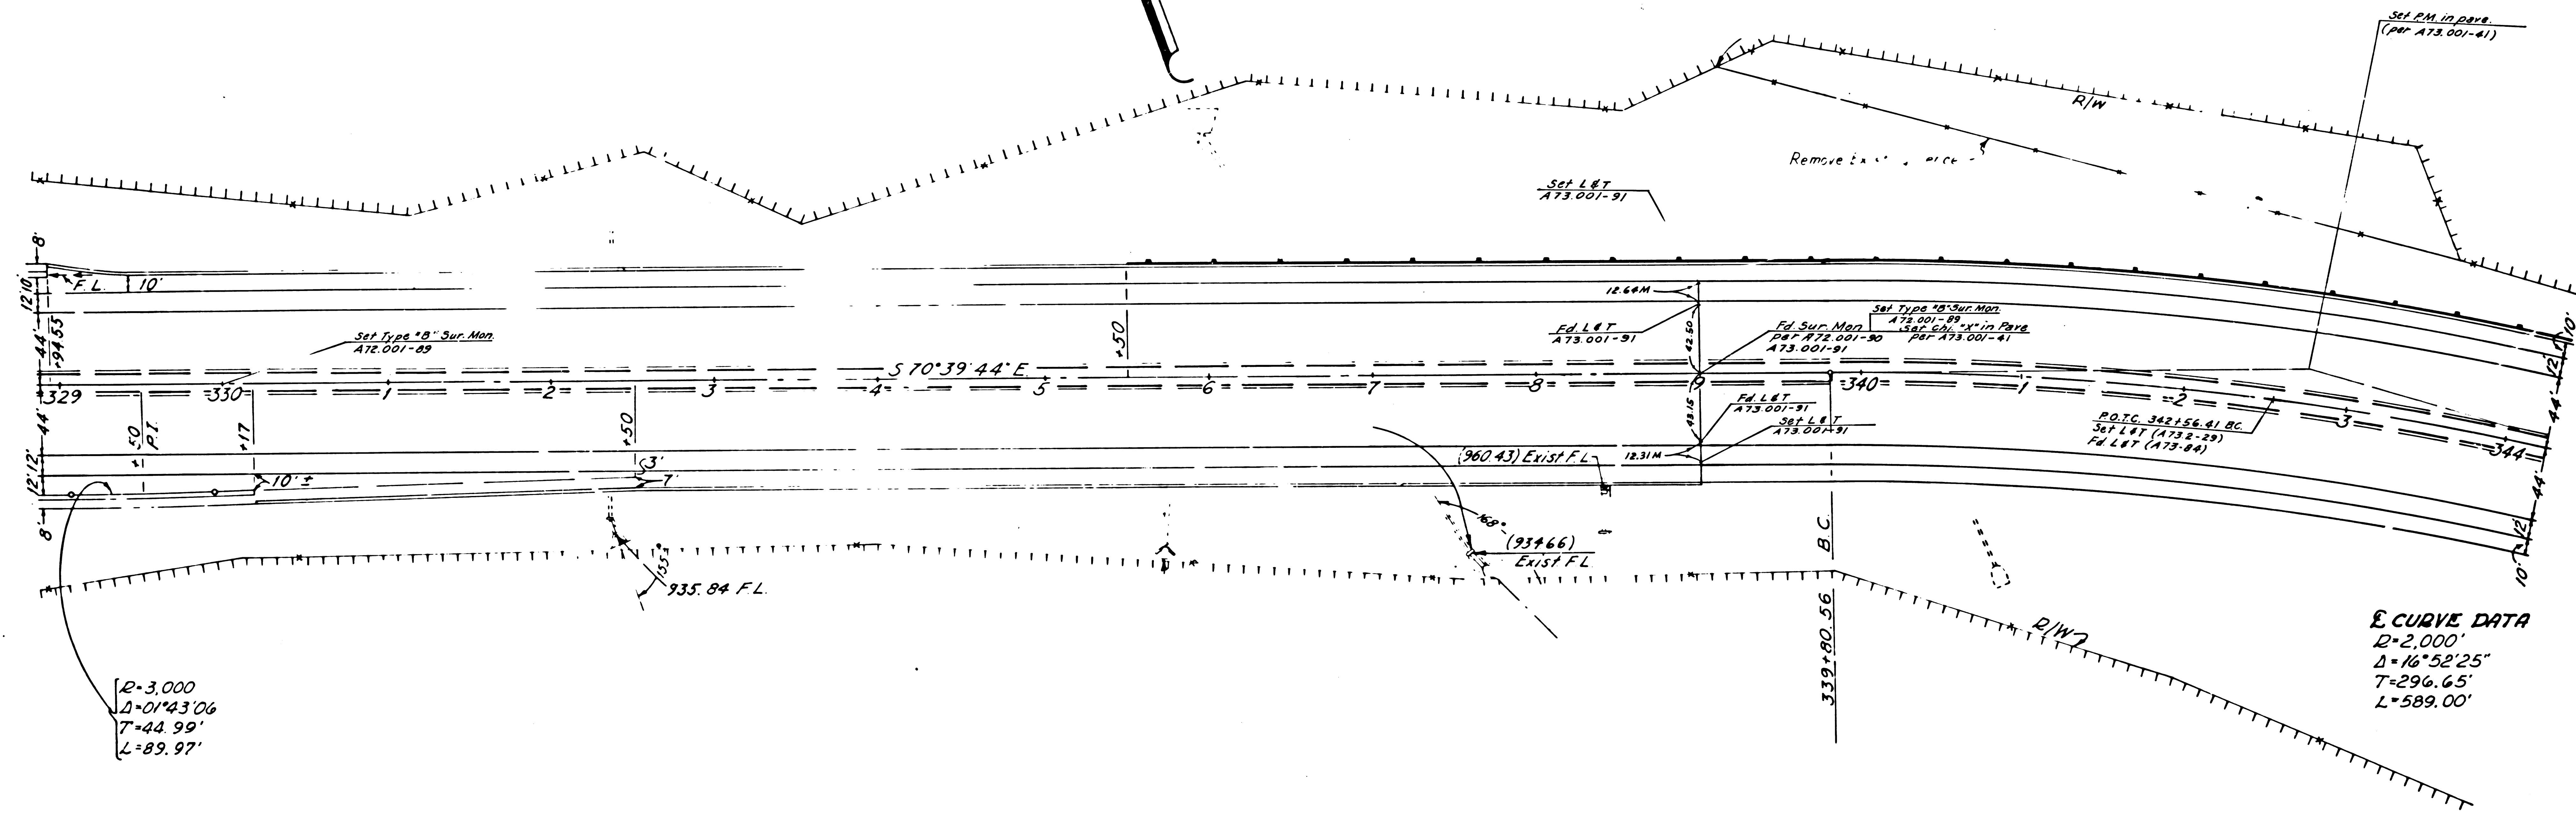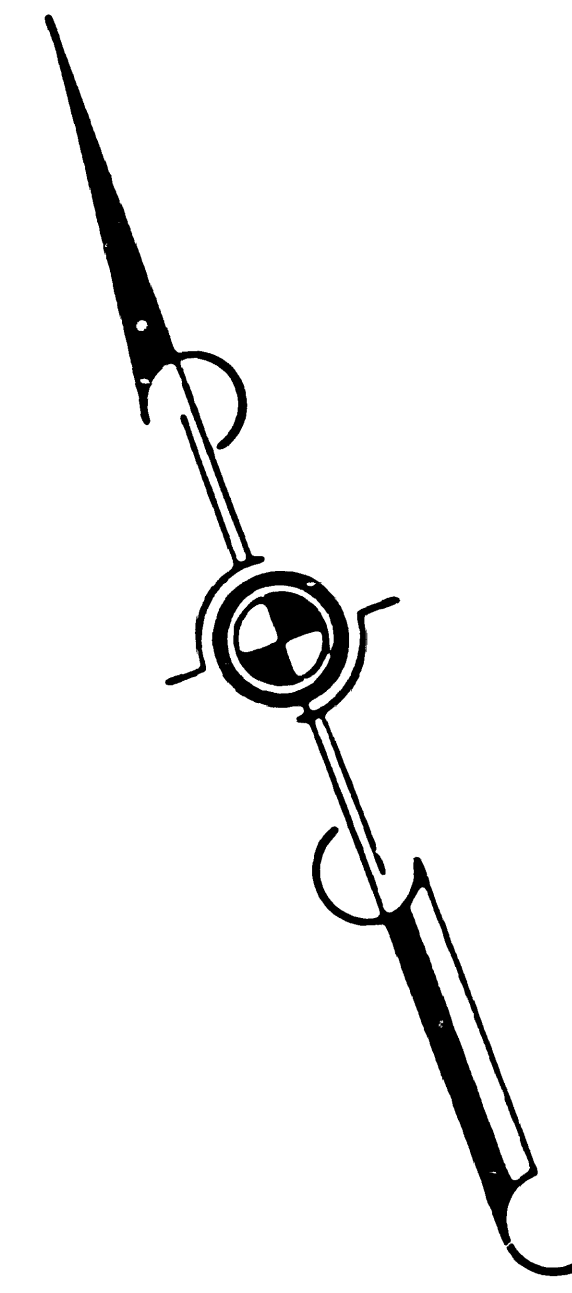


R=3,000'
 Δ=01°43'06"
 T=44.99'
 L=89.97'

E CURVE DATA
 D=2,000'
 Δ=16°52'25"
 T=296.65'
 L=589.00'

STATE OF CALIFORNIA
TRANSPORTATION AGENCY
DEPARTMENT OF PUBLIC WORKS
DIVISION OF HIGHWAYS
MONUMENTATION MAP
No. MF-1867-6

Anthony
Deputy District Engineer

E CURVE DATA
Δ: 31° 20' 14"
R: 2500
T: 701.24
L: 1367.34

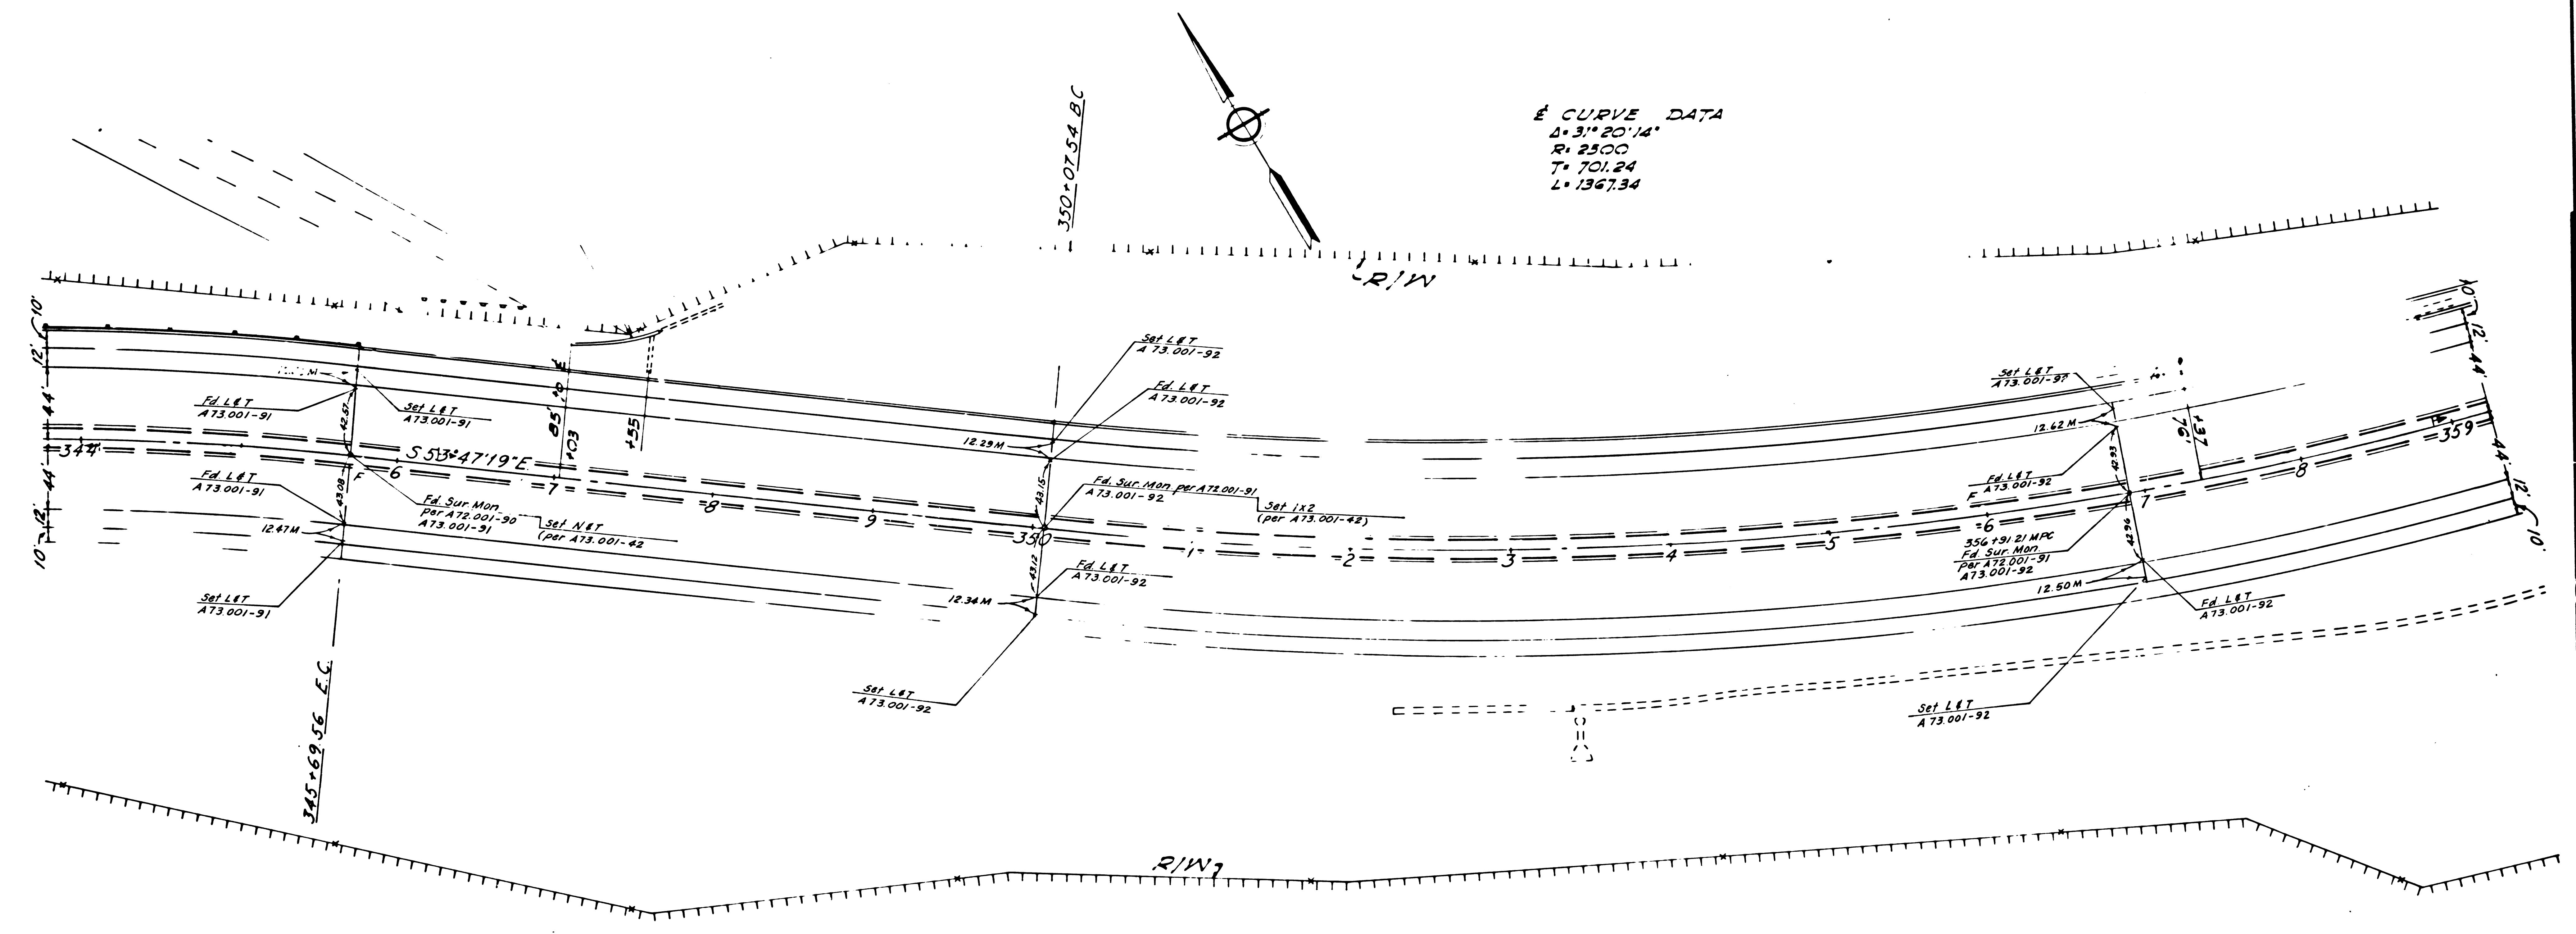


147-12


STATE OF CALIFORNIA
TRANSPORTATION AGENCY
DEPARTMENT OF PUBLIC WORKS
DIVISION OF HIGHWAYS

MONUMENTATION MAP
No. MF-1867-7

Anthony
Deputy District Engineer

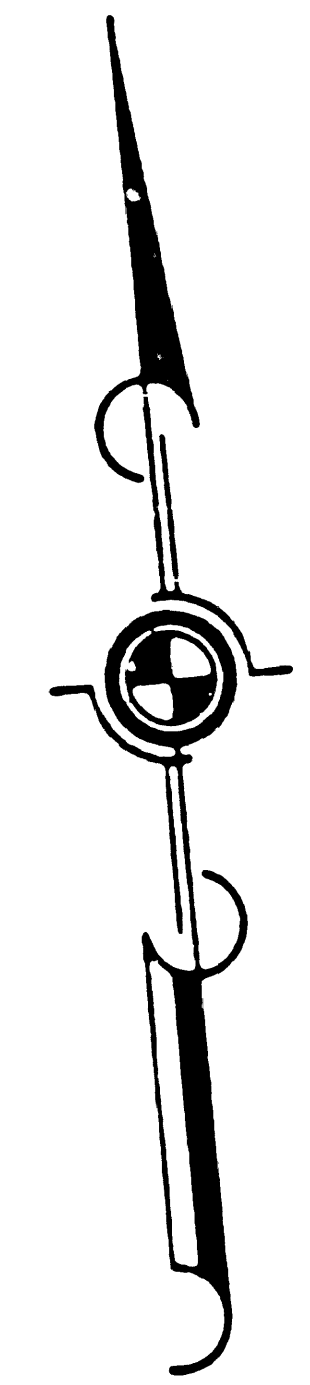

ε CURVE DATA
Δ: 31° 20' 14"
R: 2500
T: 701.24
L: 1367.34

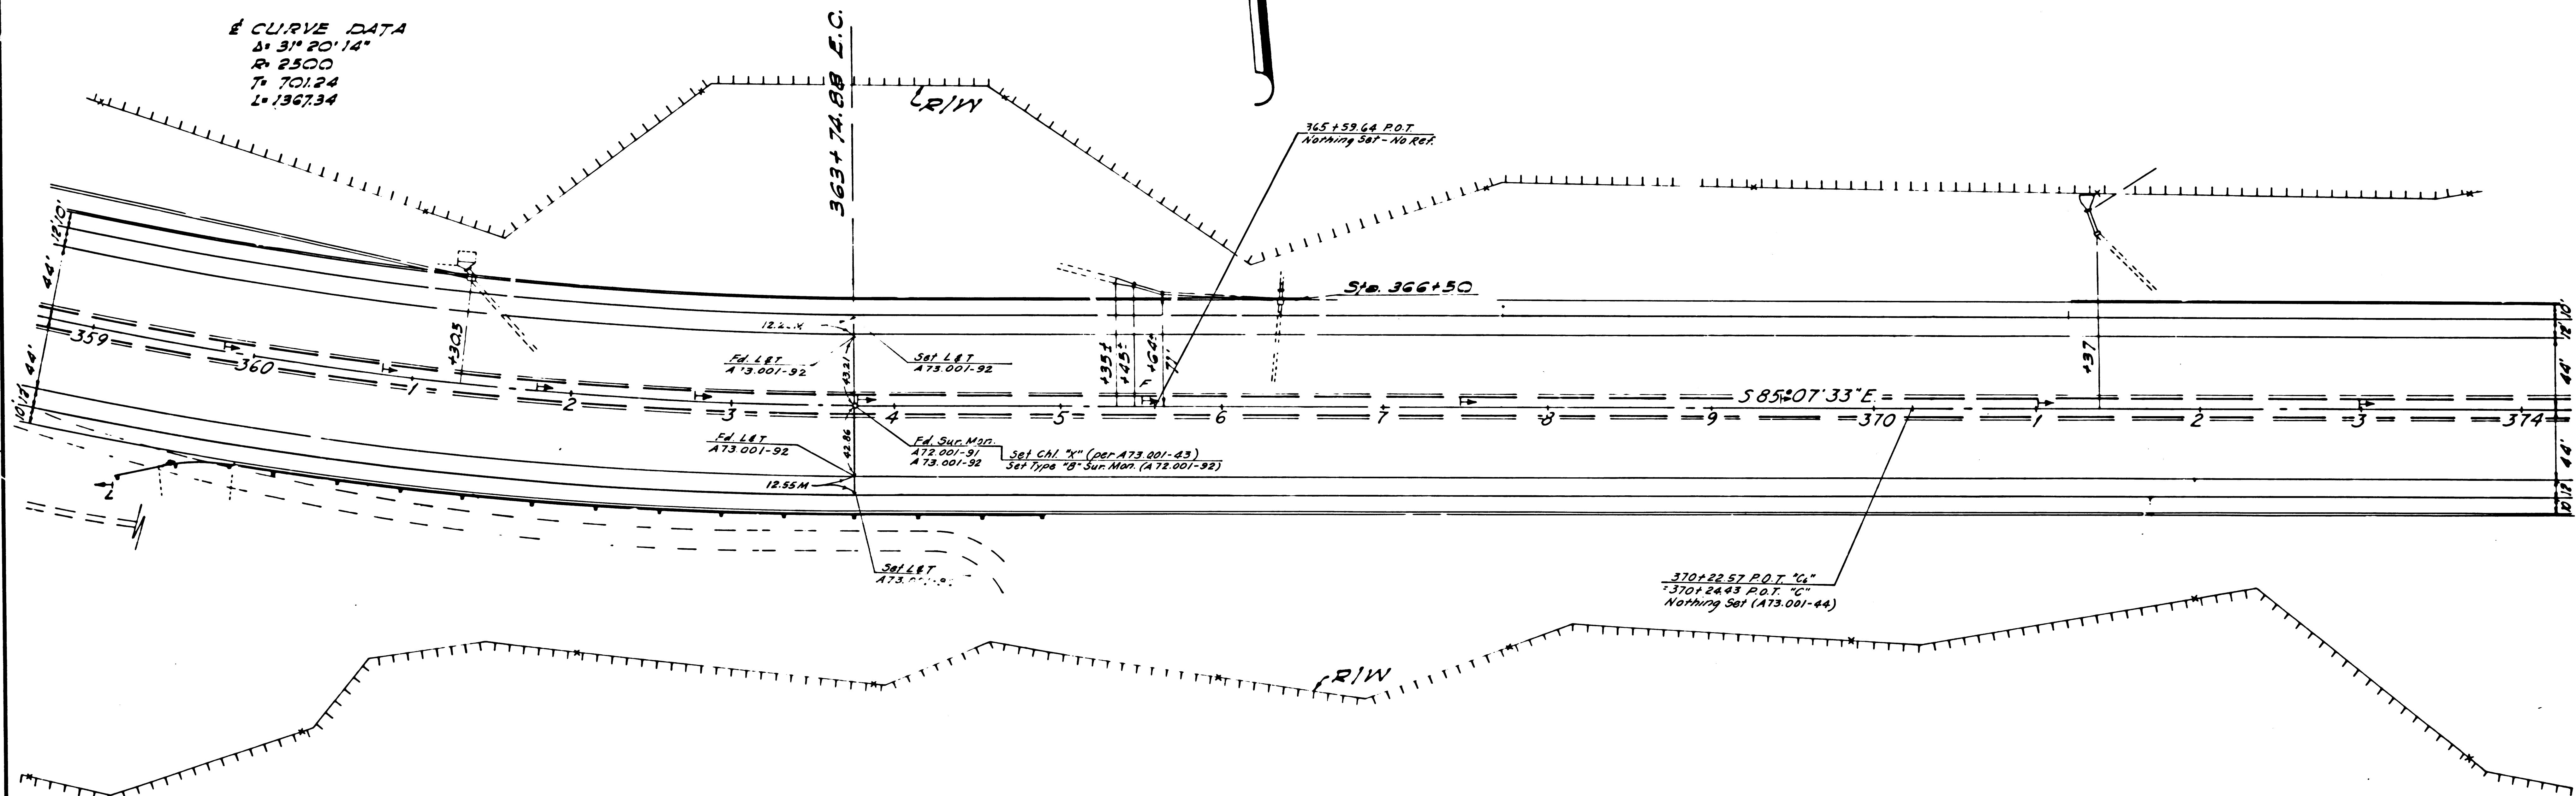



147-12

7 LA 10 38.99-42.10 10 10

STATE OF CALIFORNIA
TRANSPORTATION AGENCY
DEPARTMENT OF PUBLIC WORKS
DIVISION OF HIGHWAYS

MONUMENTATION MAP
No. MF-1867-8

Cutler
Deputy District Engineer

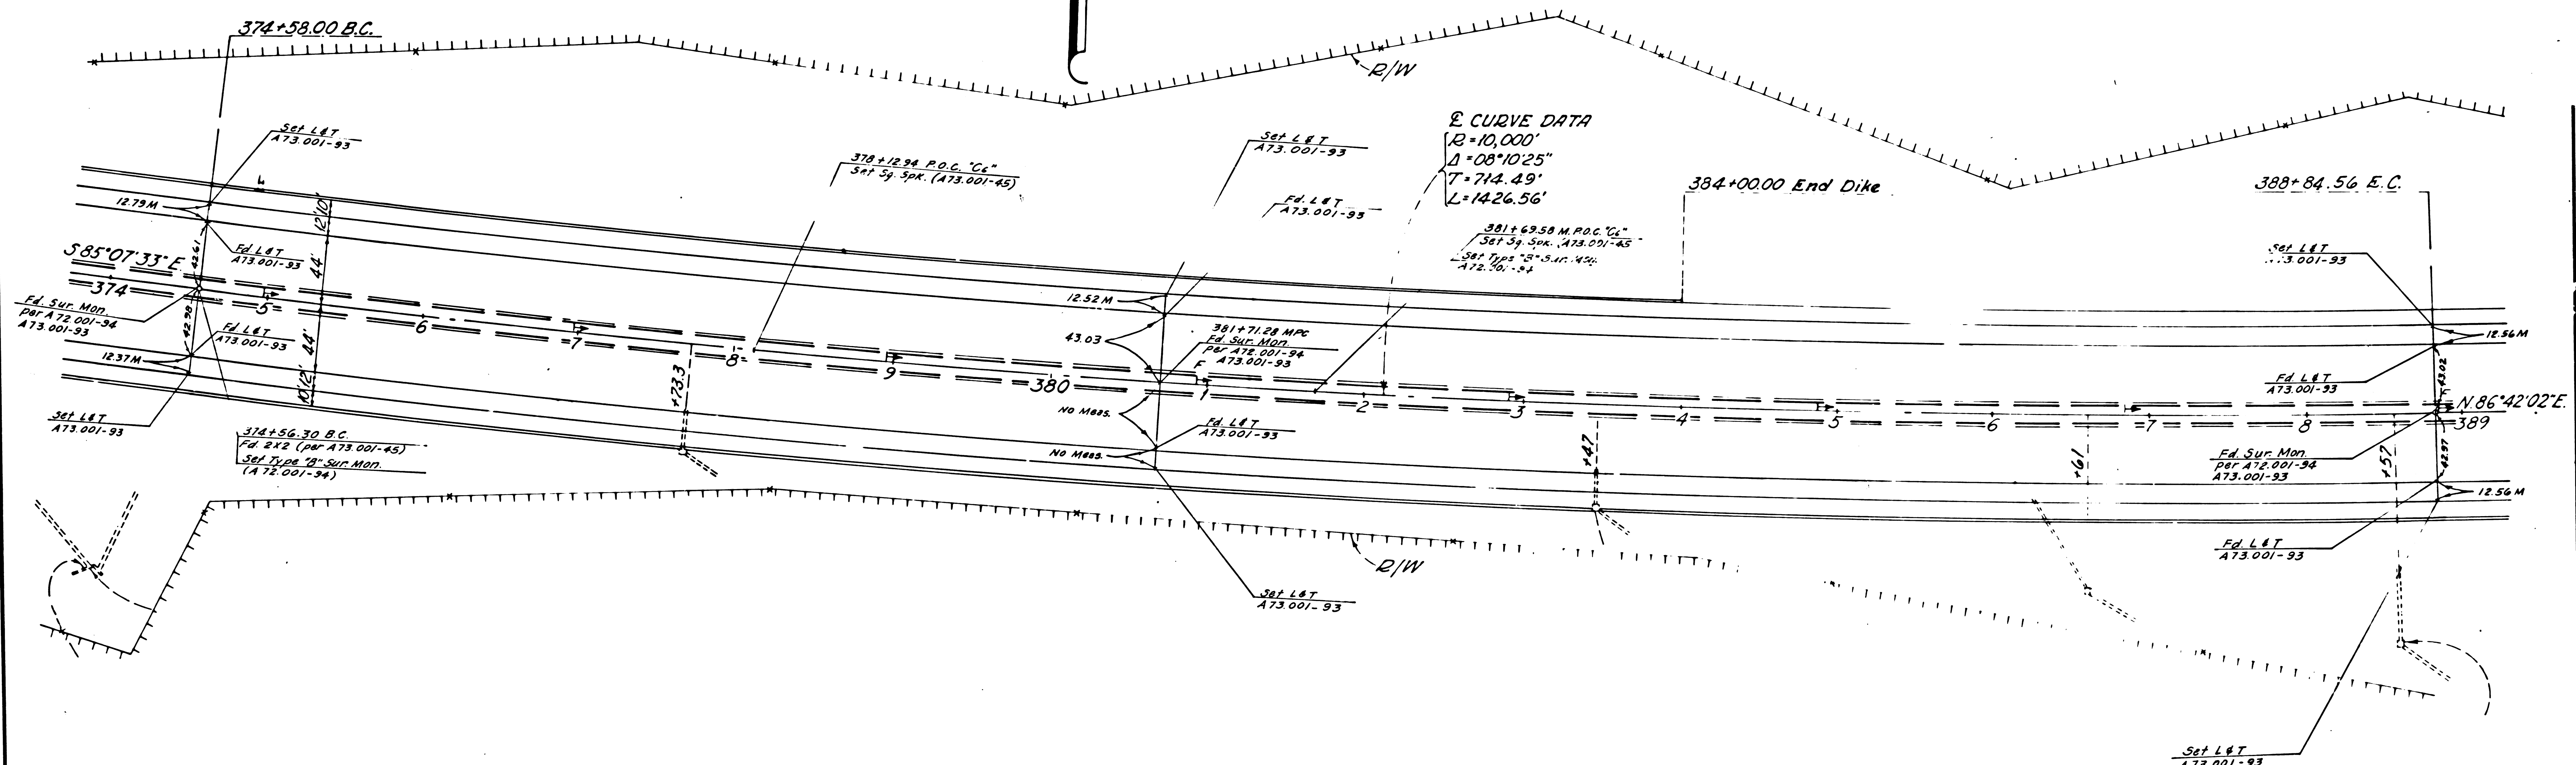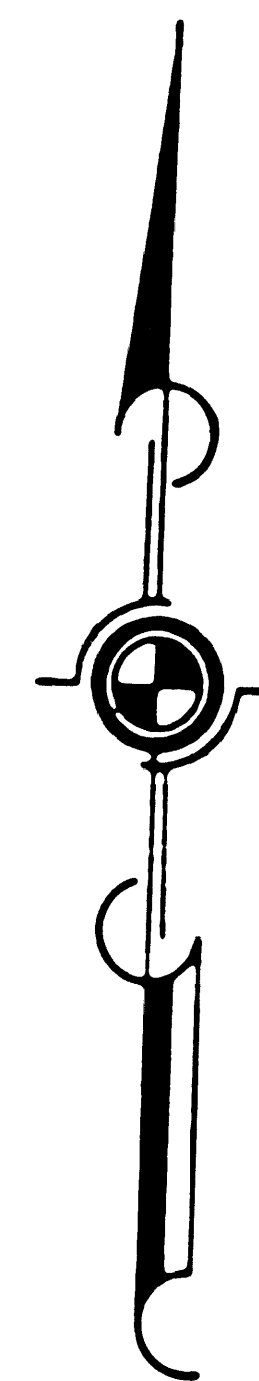

147-12