


SHEET NO.	7	CO.	LA	NO.	10	PROJECT	44.74-48.27	SHEET	1	TOTAL SHEETS	5
-----------	---	-----	----	-----	----	---------	-------------	-------	---	--------------	---

STATE OF CALIFORNIA  
HIGHWAY TRANSPORTATION AGENCY  
DEPARTMENT OF PUBLIC WORKS  
DIVISION OF HIGHWAYS

**MONUMENTATION MAP**  
No. MF-1869-1

*C. W. By*  
Deputy District Engineer

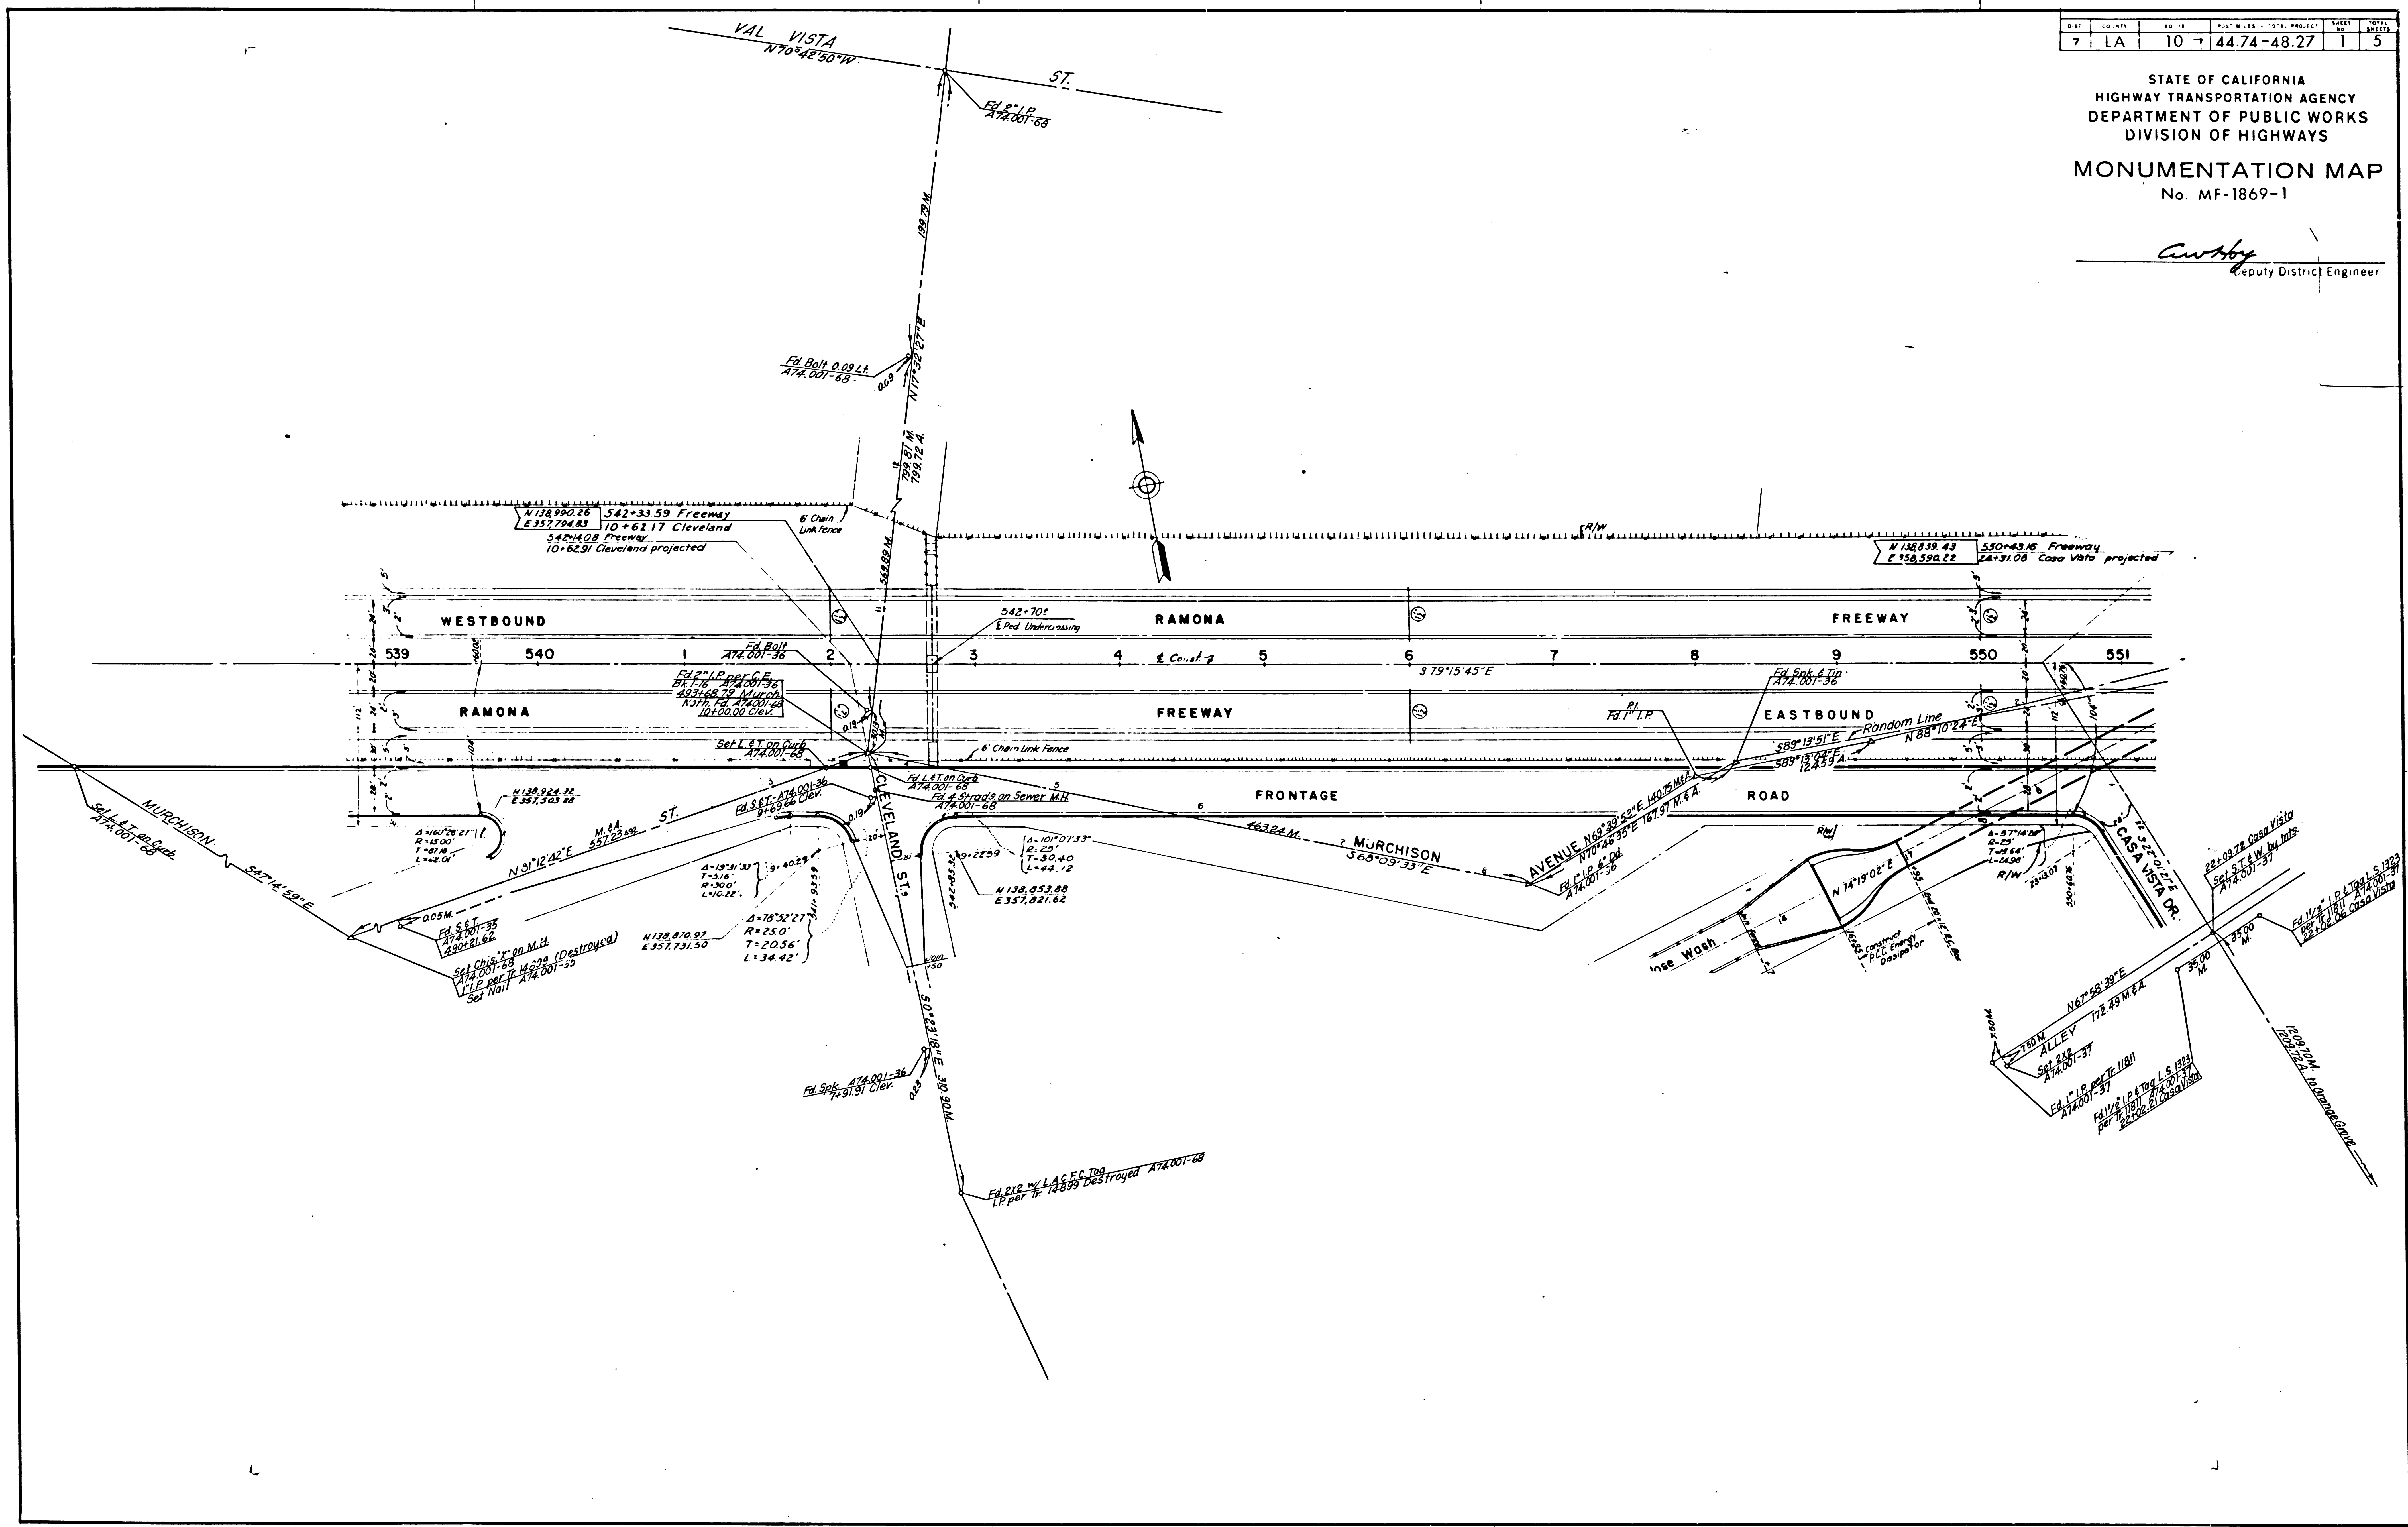


F.M. 20840 -SHT. 1

DATE	COMPILED	NO. IN PROJECT	TOTAL PROJECT	SHEET NO.	TOTAL SHEETS
7	LA	10	44.74-48.27	2	5

STATE OF CALIFORNIA  
HIGHWAY TRANSPORTATION AGENCY  
DEPARTMENT OF PUBLIC WORKS  
DIVISION OF HIGHWAYS

**MONUMENTATION MAP**  
No. MF-1869-2

*C. W. H. H.*  
Deputy District Engineer

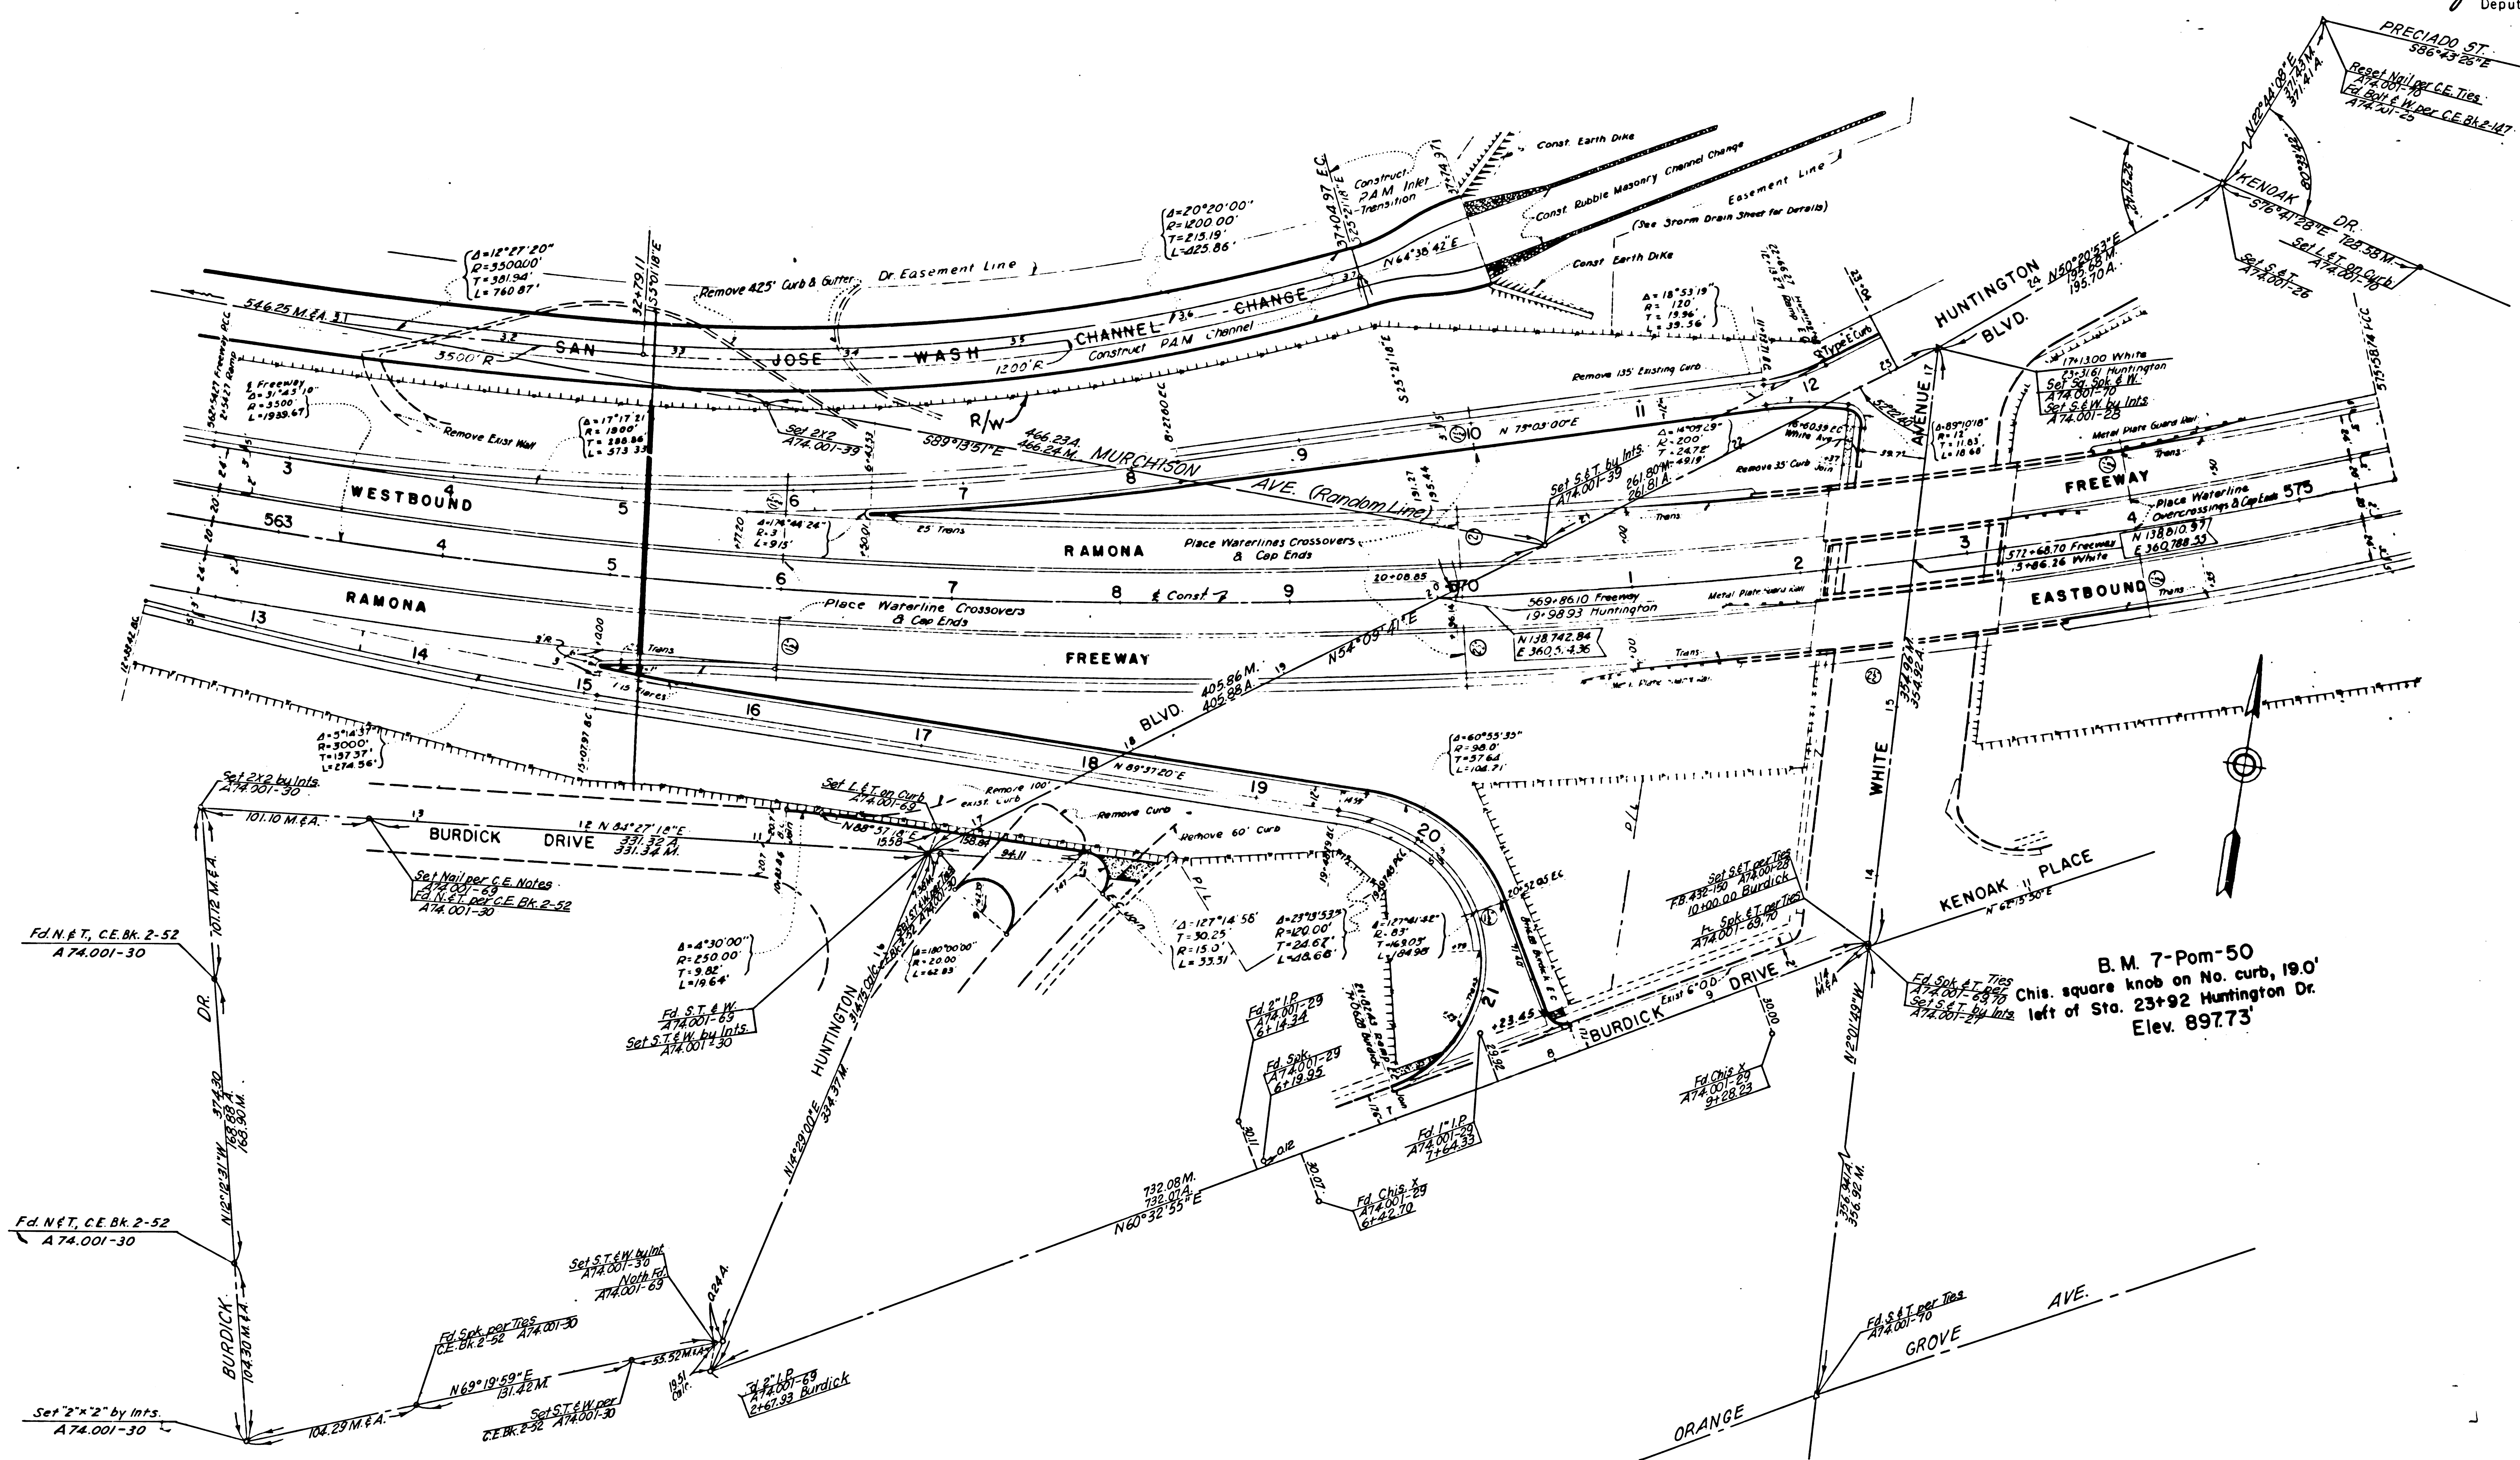

B. M. 7-Pom-50  
This square knob on No. curb, 19.0'  
left of Sta. 23+92 Huntington Dr.  
Elev. 897.73'

112-9