


DIST	COUNTY	NO. 10	POST MILES - TOTAL PROJECT	SHEET	TOTAL
7	LA	10	44.74-48.27	4	5

STATE OF CALIFORNIA
HIGHWAY TRANSPORTATION AGENCY
DEPARTMENT OF PUBLIC WORKS
DIVISION OF HIGHWAYS
MONUMENTATION MAP
No. MF-1871-1

Autrey
Deputy District Engineer

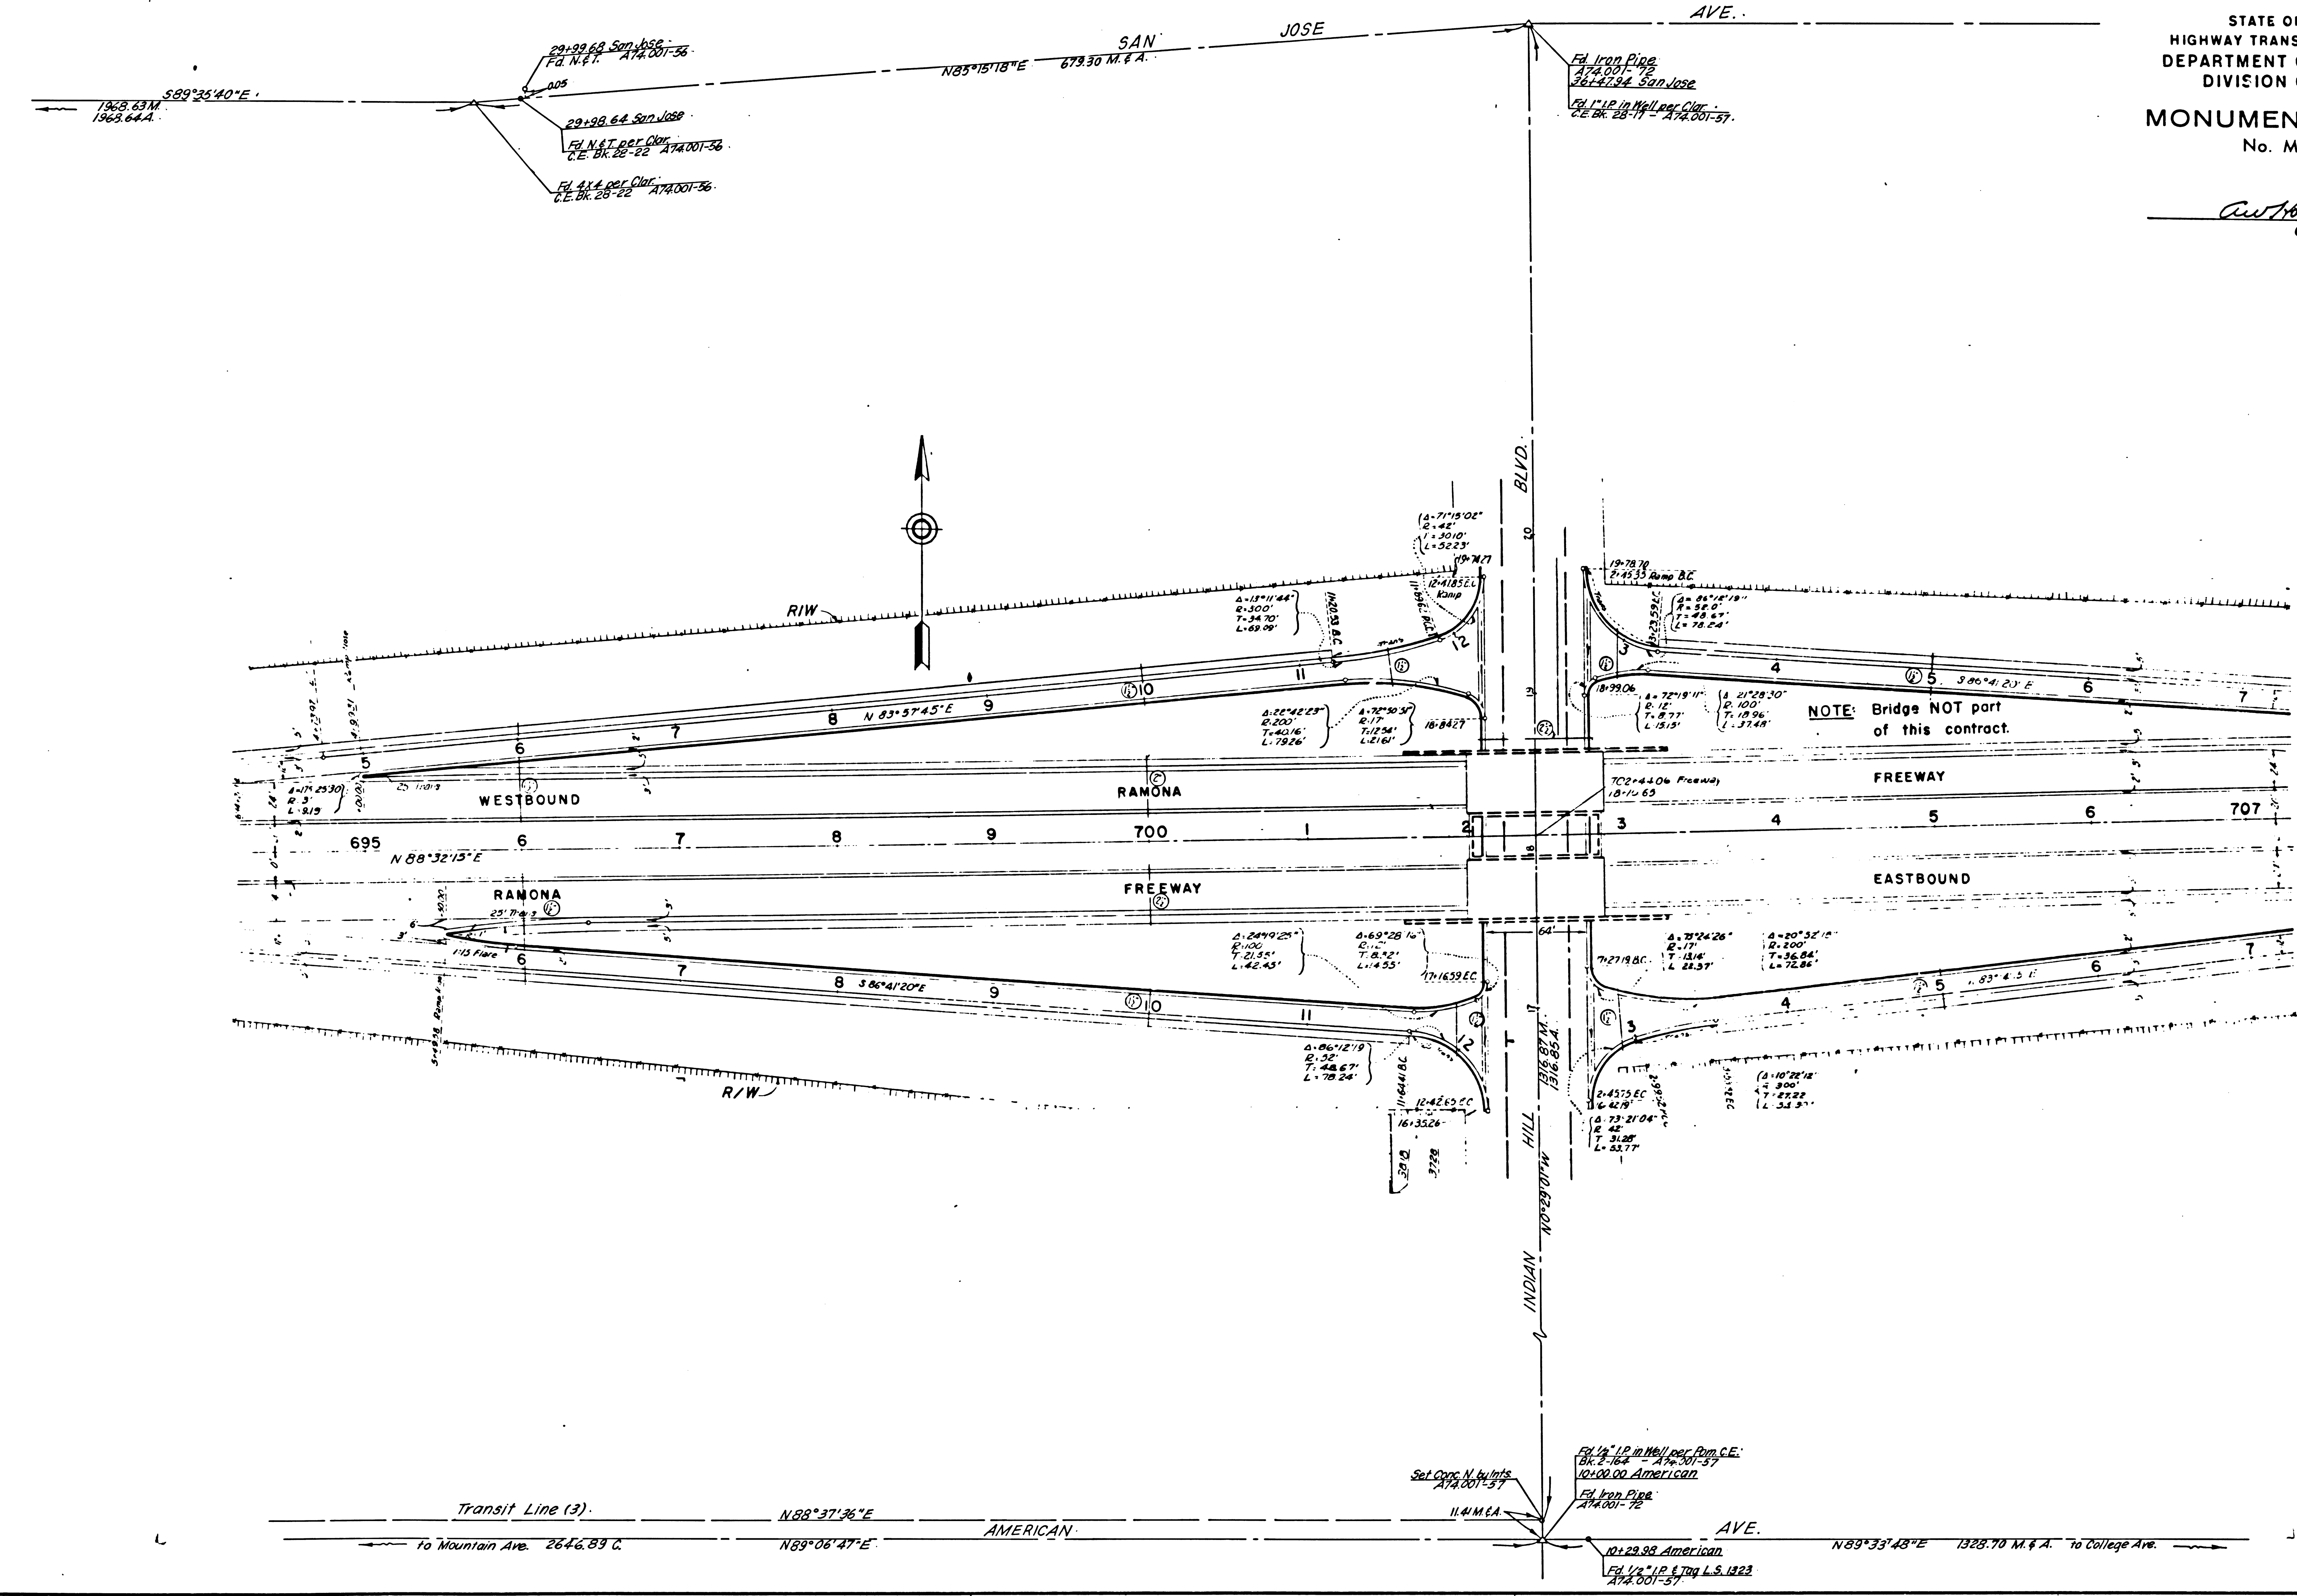


F.M. 20842 -SHT. 1

112-9

DIST.	COUNTY	ROUTE	POST MILES - TOTAL PROJECT	SHEET NO.	TOTAL SHEETS
7	LA	10	44.74-48.27	5	5

STATE OF CALIFORNIA
HIGHWAY TRANSPORTATION AGENCY
DEPARTMENT OF PUBLIC WORKS
DIVISION OF HIGHWAYS
MONUMENTATION MAP
No. MF-1871-2

Anthony
Deputy District Engineer

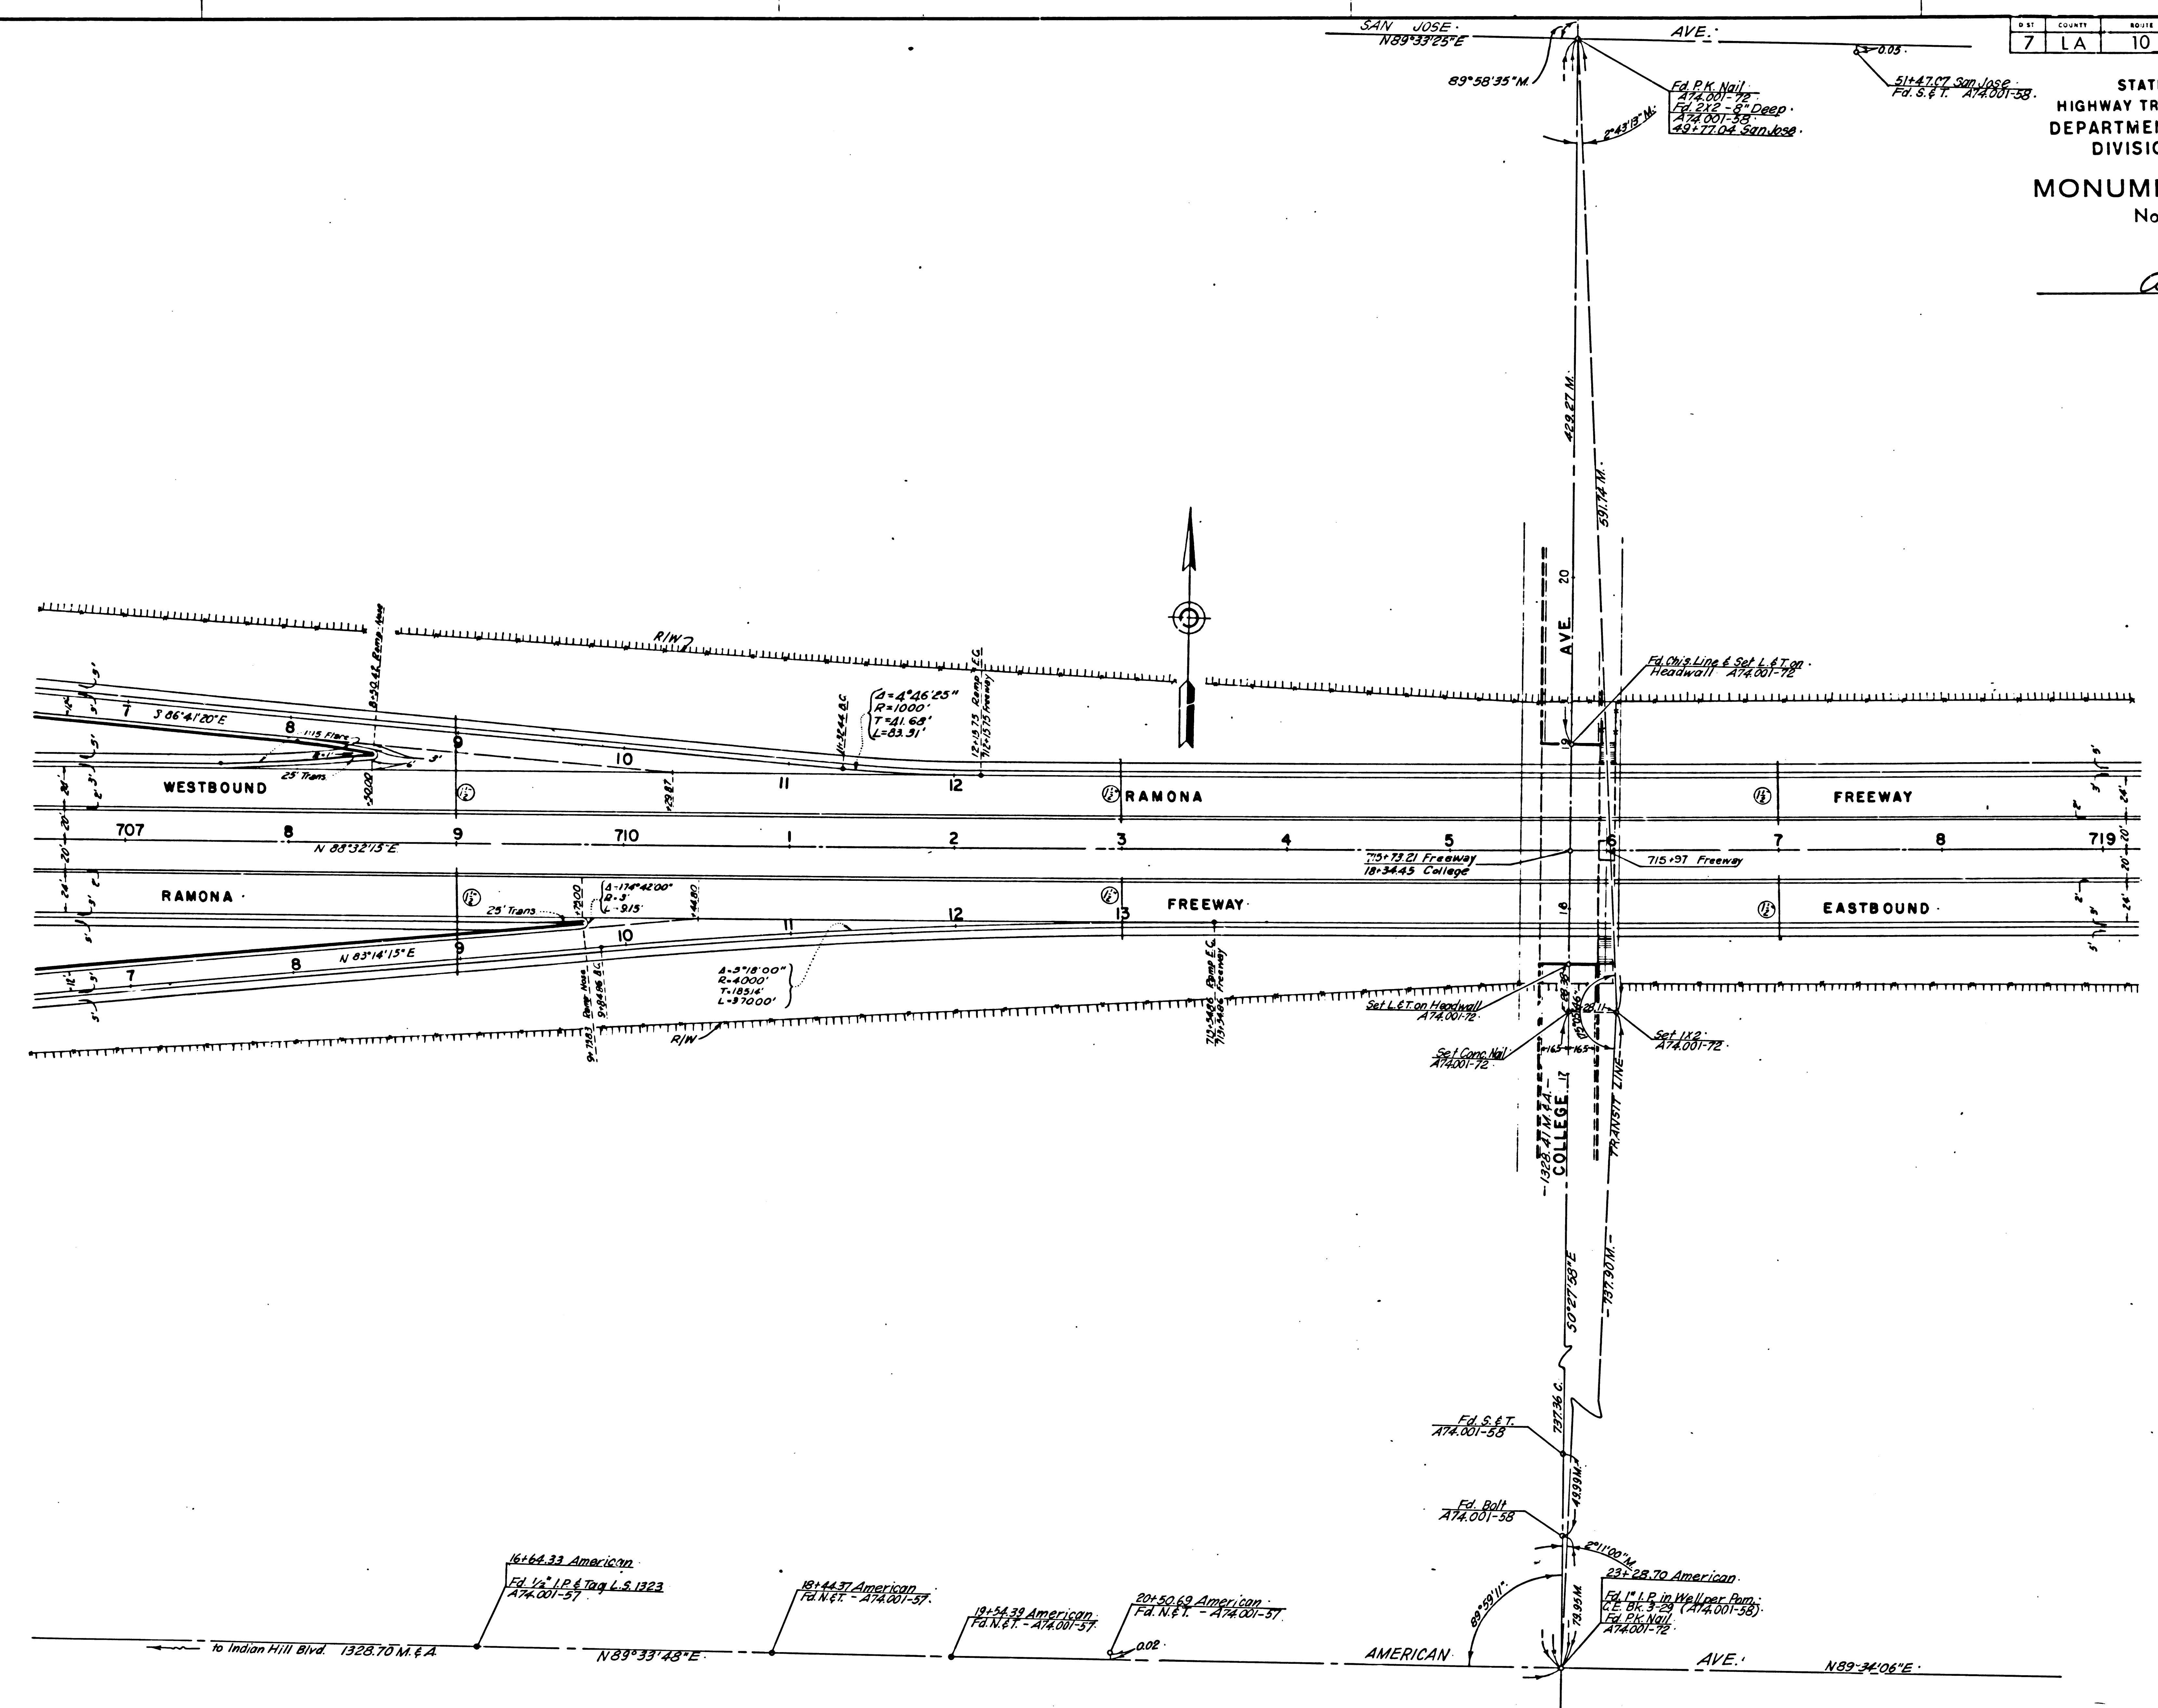

112-9