


DIST	COUNTY	NO. 12	POST MILES - TOTAL PROJECT	SHEET	TOTAL SHEETS
7	LA	91	17.55-18.05	1	3

STATE OF CALIFORNIA  
 TRANSPORTATION AGENCY  
 DEPARTMENT OF PUBLIC WORKS  
 DIVISION OF HIGHWAYS  
**MONUMENTATION MAP**  
 No. MF-1096-1

*C. W. Kelly*  
 Deputy District Engineer


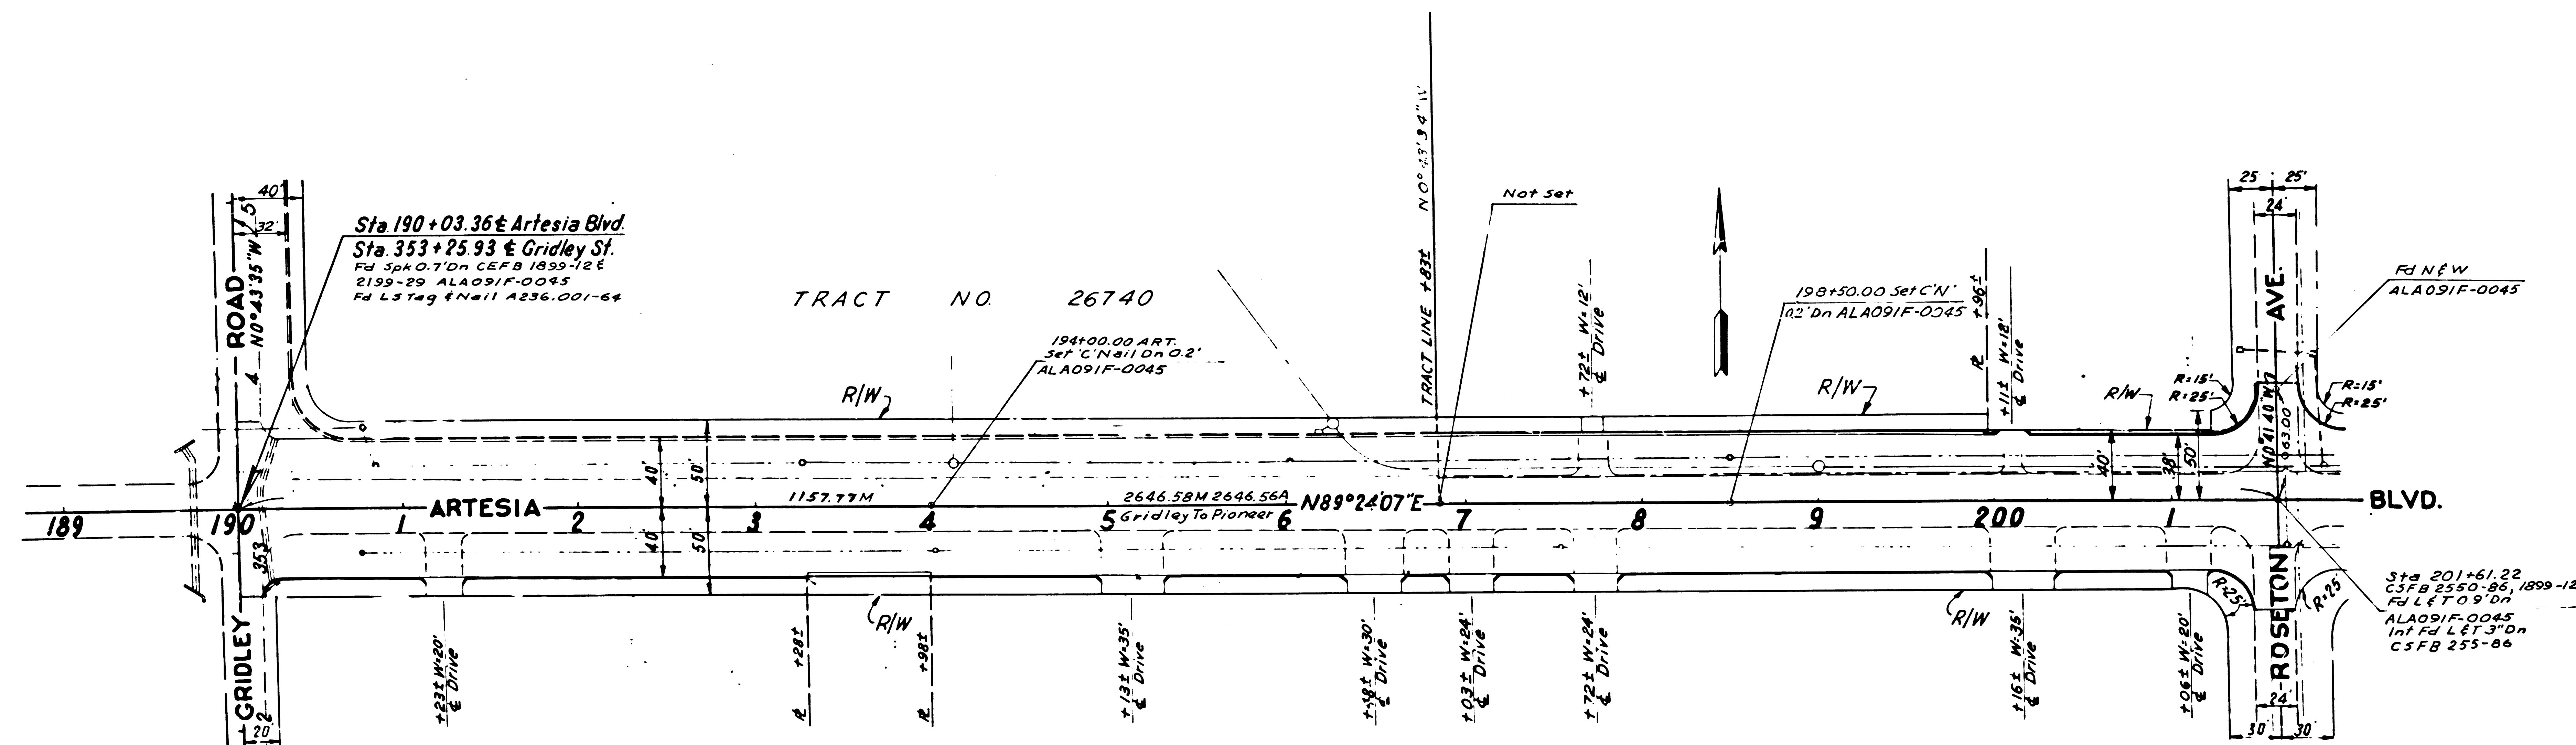


DIST	COUNTY	NO. 10	POST MILES - TOTAL PROJECT	SHEET NO.	TOTAL SHEETS
7	LA	91	17.55-18.05	2	3


STATE OF CALIFORNIA  
 TRANSPORTATION AGENCY  
 DEPARTMENT OF PUBLIC WORKS  
 DIVISION OF HIGHWAYS

MONUMENTATION MAP  
 No MF-1096-2

*Anthony*  
 Deputy District Engineer

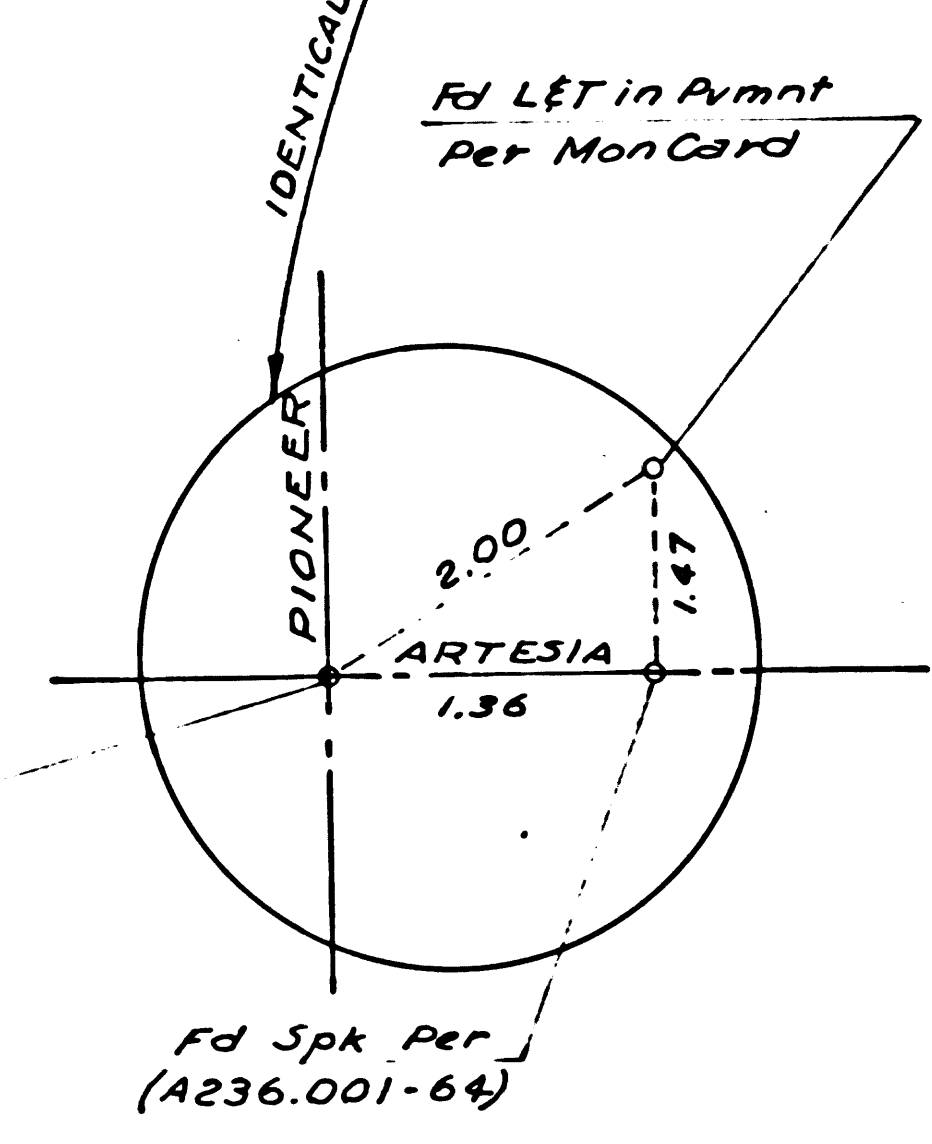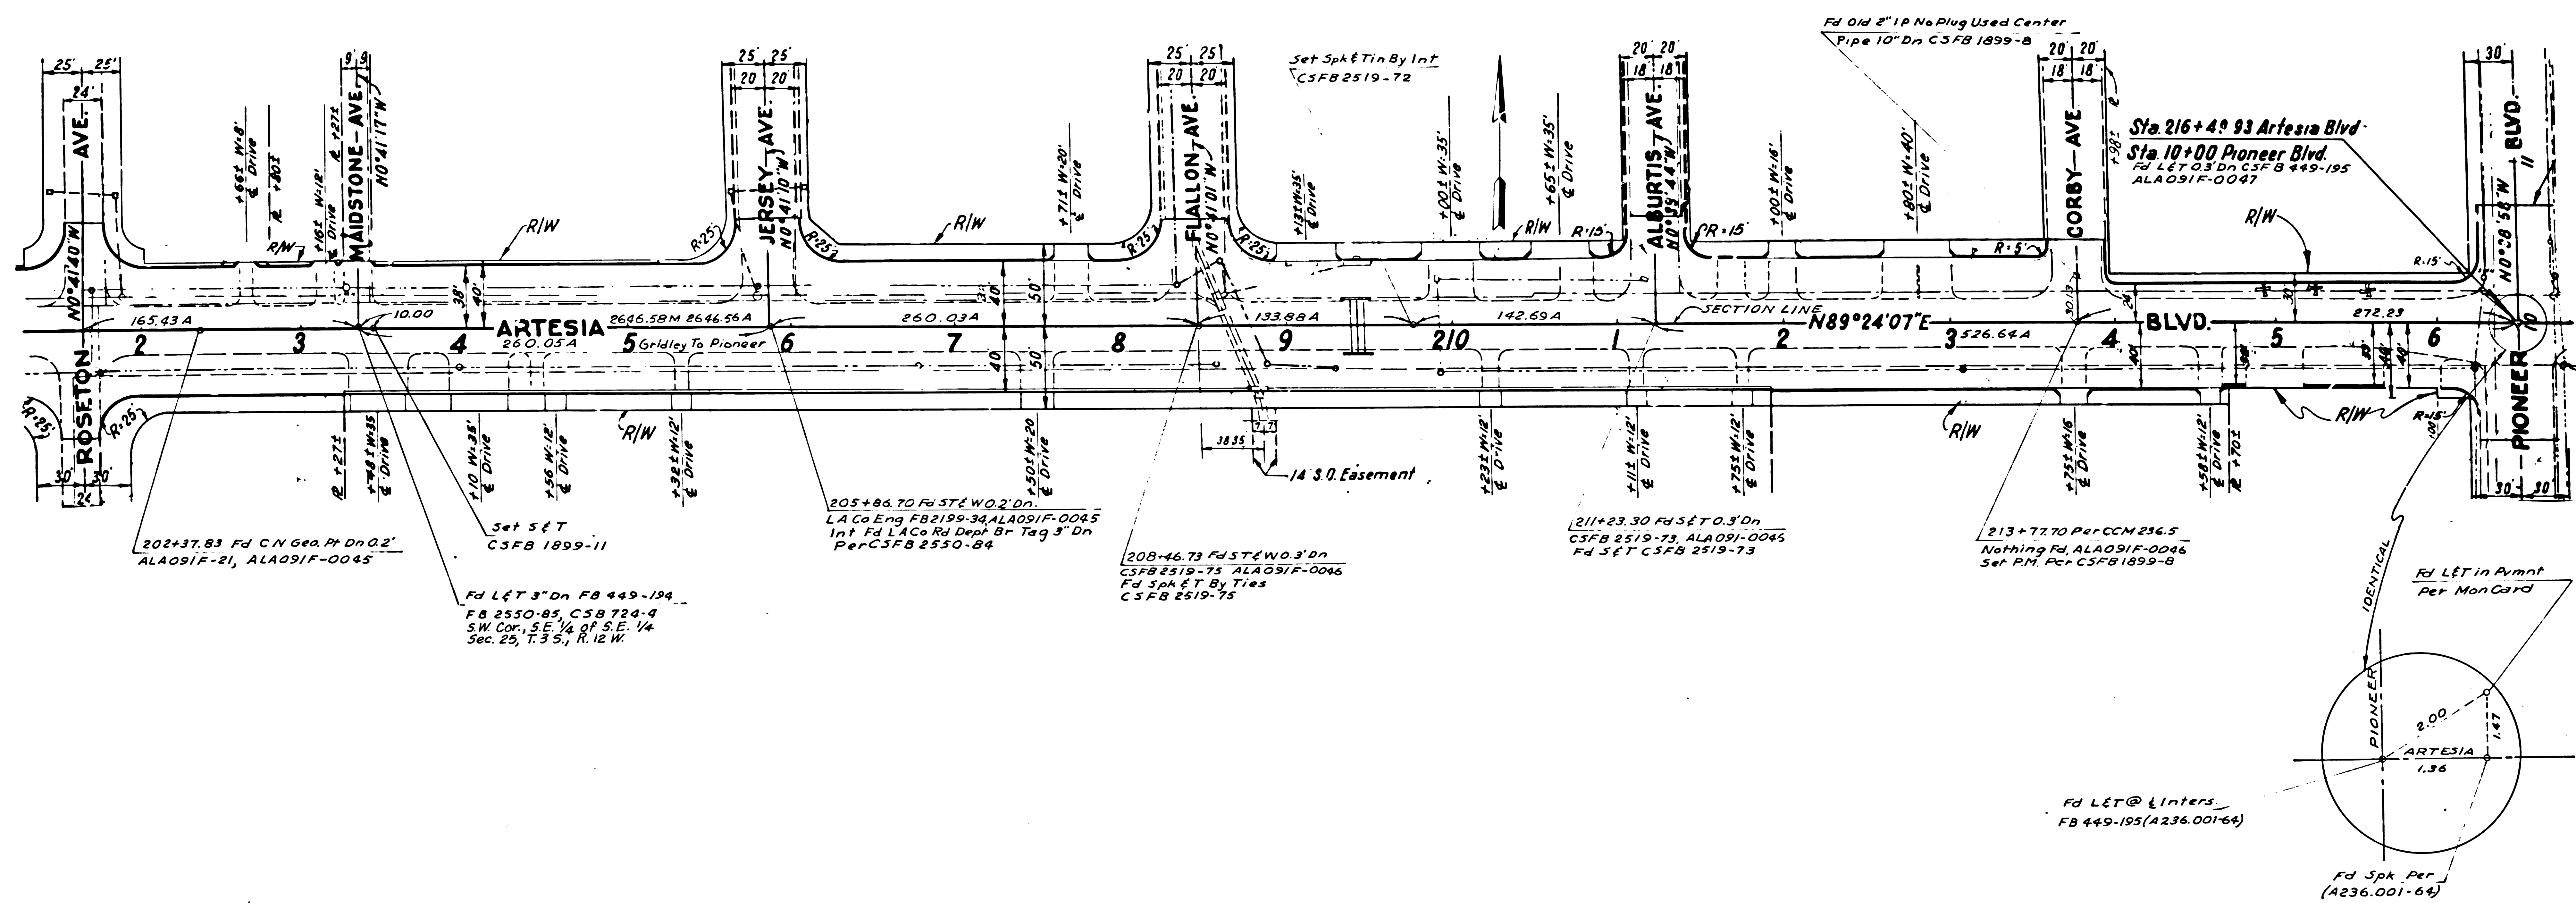

Fd LET @ Inters.  
 FB 449-195 (A236.001-64)

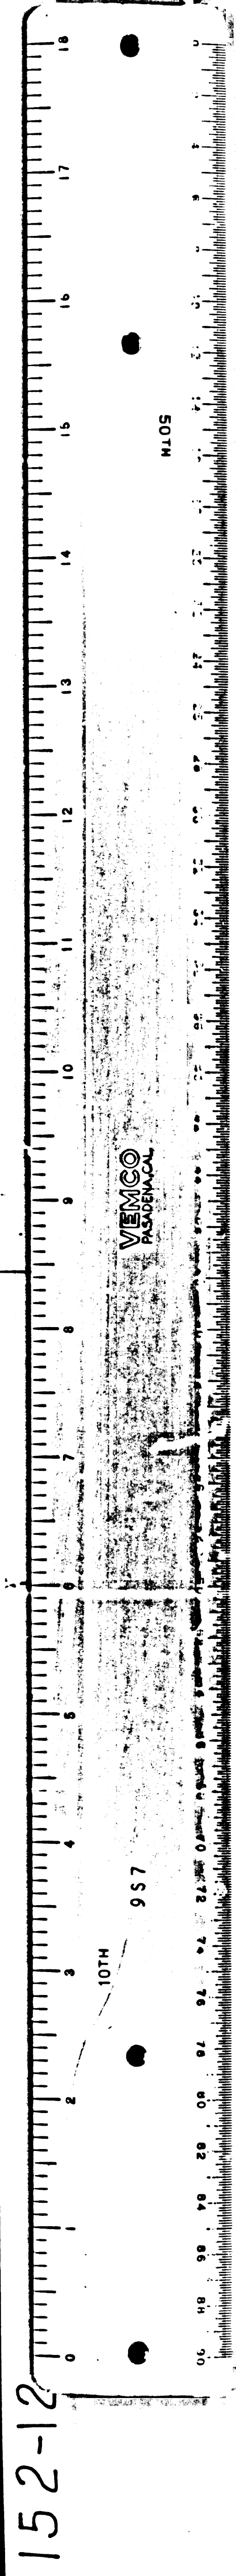



DIST	COUNTY	NO. 18	POST MILES - TOTAL PROJECT	SHEET NO.	TOTAL SHEETS
7	LA	91	17.55-18.05	3	3

STATE OF CALIFORNIA  
 TRANSPORTATION AGENCY  
 DEPARTMENT OF PUBLIC WORKS  
 DIVISION OF HIGHWAYS  
**MONUMENTATION MAP**  
 No. MF-1096-3

*C. W. H. G.*  
 Deputy District Engineer

