
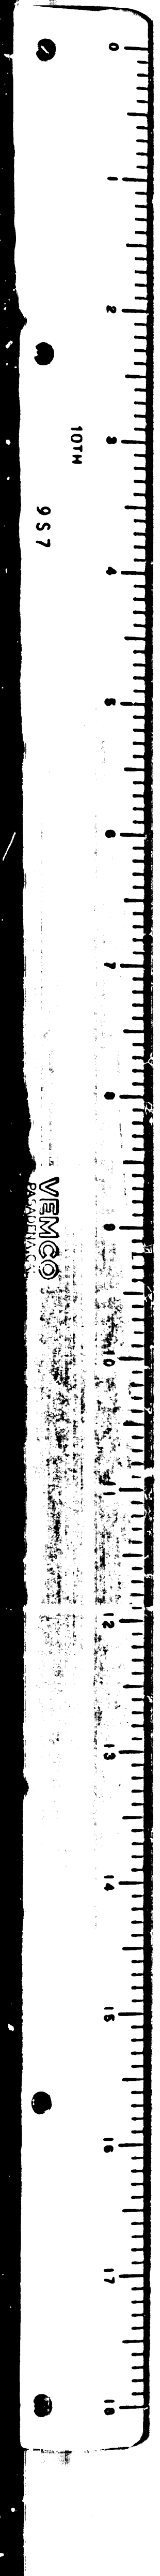



STATE OF CALIFORNIA
 HIGHWAY TRANSPORTATION AGENCY
 DEPARTMENT OF PUBLIC WORKS
 DIVISION OF HIGHWAYS
MONUMENTATION MAP
 No. MF-2201-6, 2200-1.

Anthony
 Deputy District Engineer


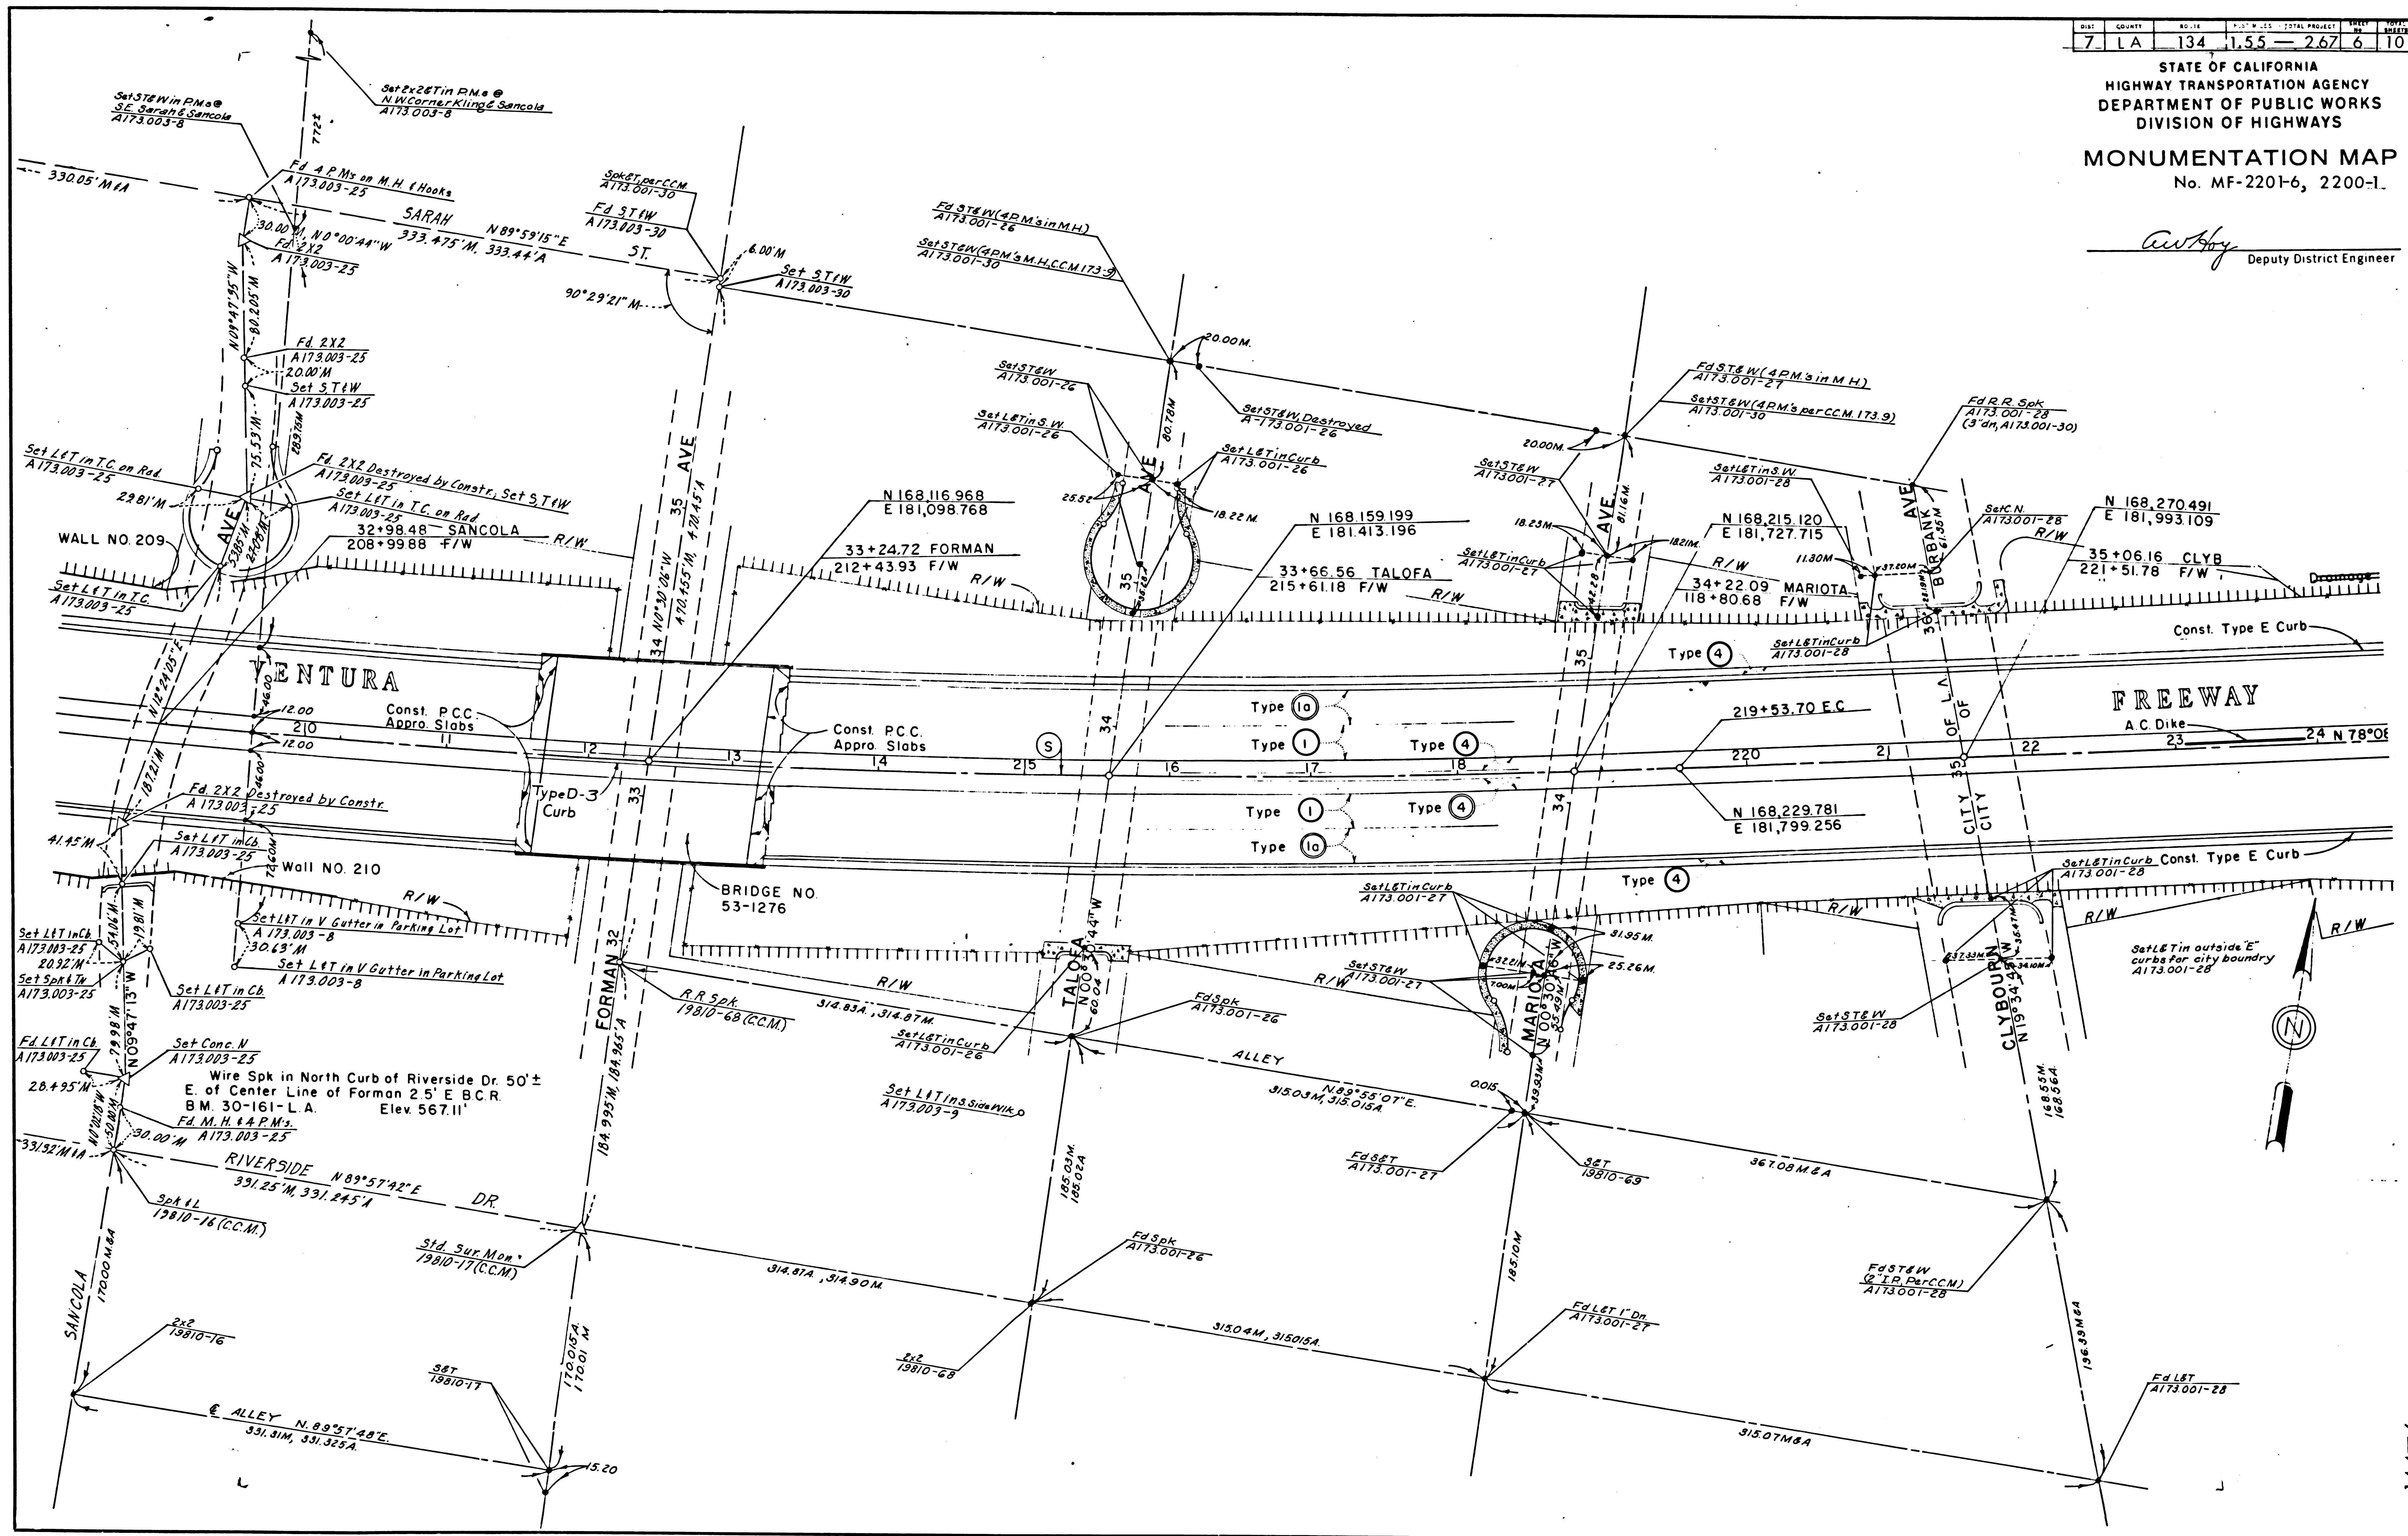


STATE OF CALIFORNIA
HIGHWAY TRANSPORTATION AGENCY
DEPARTMENT OF PUBLIC WORKS
DIVISION OF HIGHWAYS
MONUMENTATION MAP
No. MF-2200-2

Anthony
Deputy District Engineer

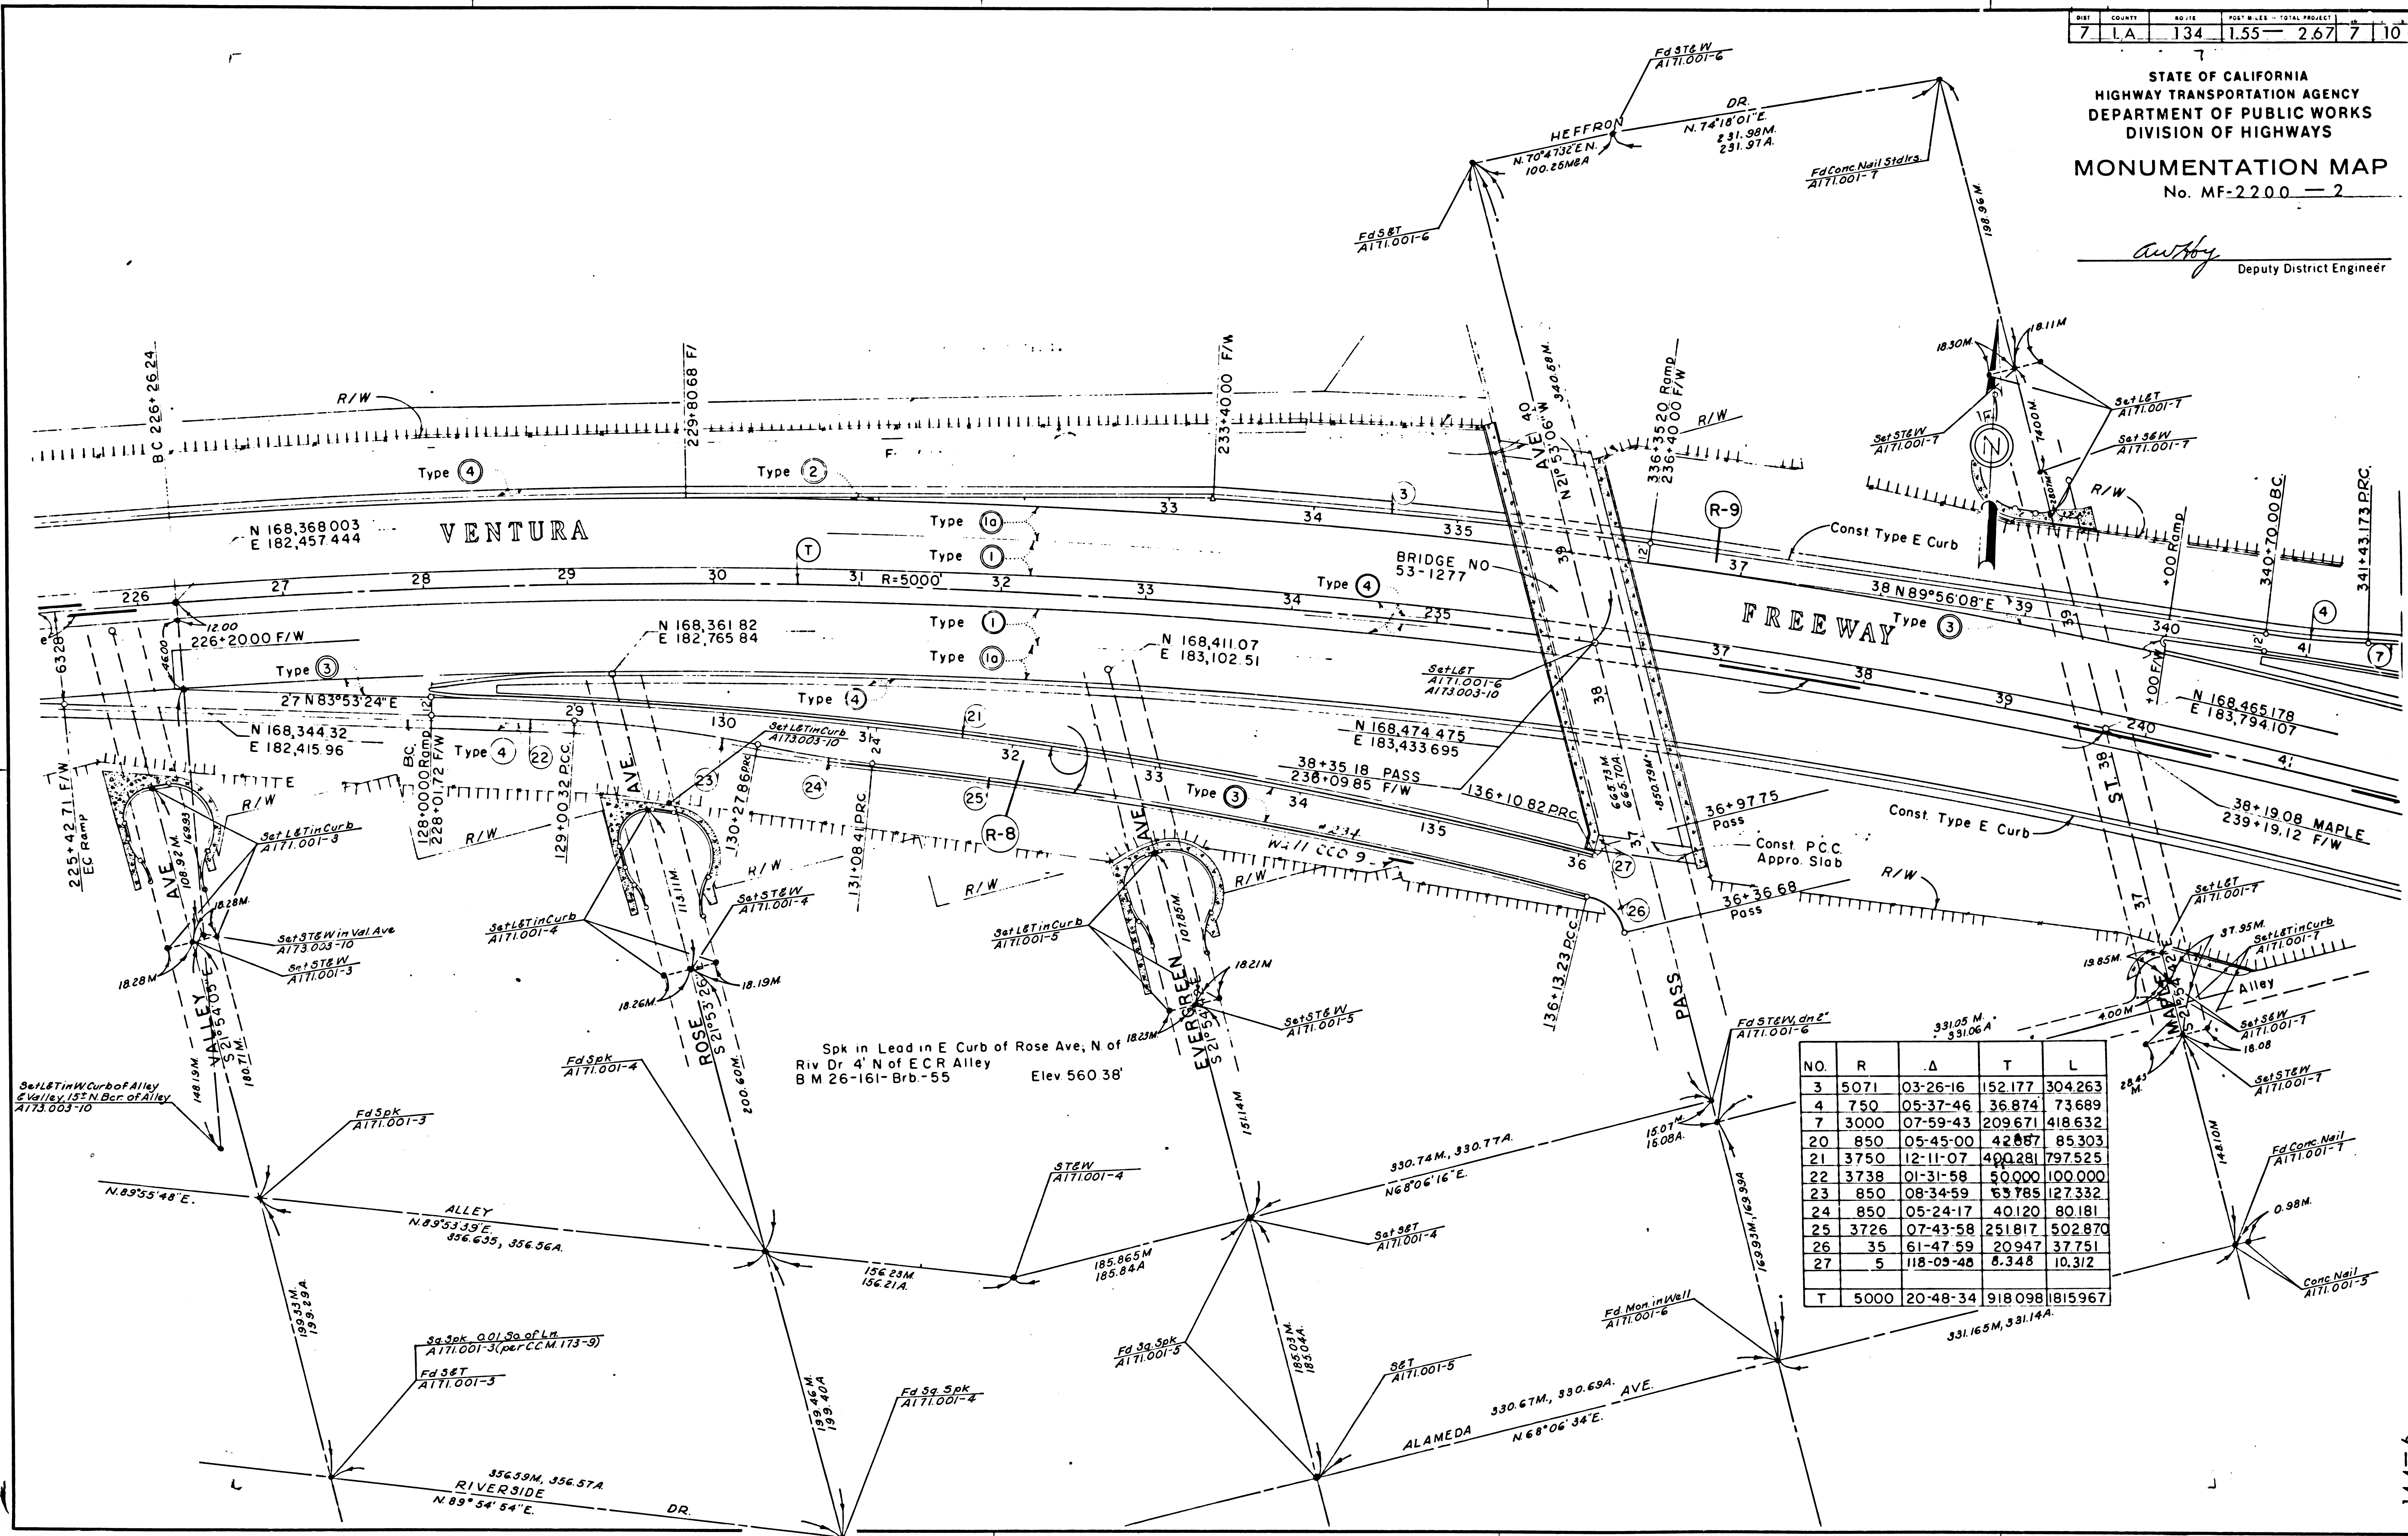


NO.	R	Δ	T	L
3	5071	03-26-16	152,177	304,263
4	750	05-37-46	36,874	73,689
7	3000	07-59-43	209,671	418,632
20	850	05-45-00	42,887	85,303
21	3750	12-11-07	40,028	797,525
22	3738	01-31-58	50,000	100,000
23	850	08-34-59	63,785	127,332
24	850	05-24-17	40,120	80,181
25	3726	07-43-58	251,817	502,870
26	35	61-47-59	20,947	37,751
27	5	118-09-48	6,348	10,312
T	5000	20-48-34	918,098	1,815,967

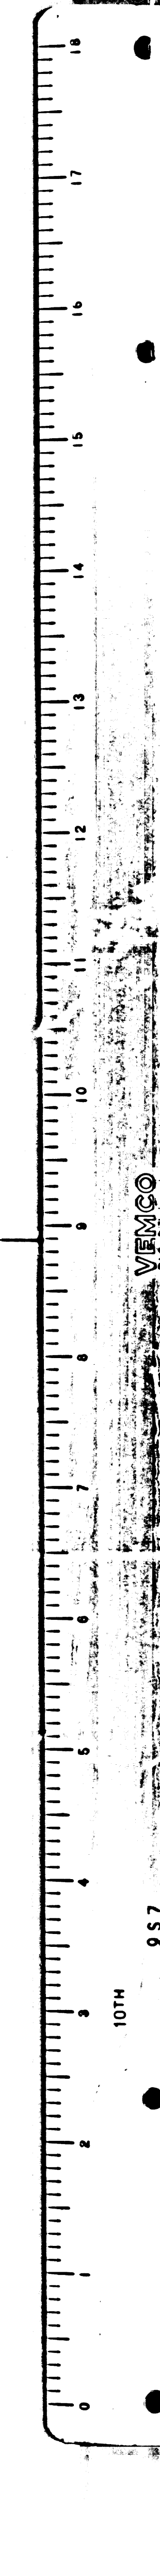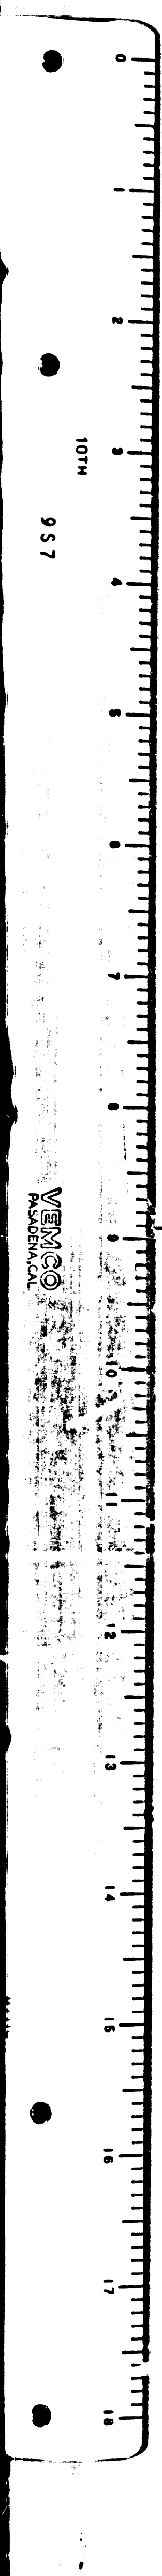

STATE OF CALIFORNIA
HIGHWAY TRANSPORTATION AGENCY
DEPARTMENT OF PUBLIC WORKS
DIVISION OF HIGHWAYS
MONUMENTATION MAP
No. MF-2200-3

Authy
Deputy District Engineer

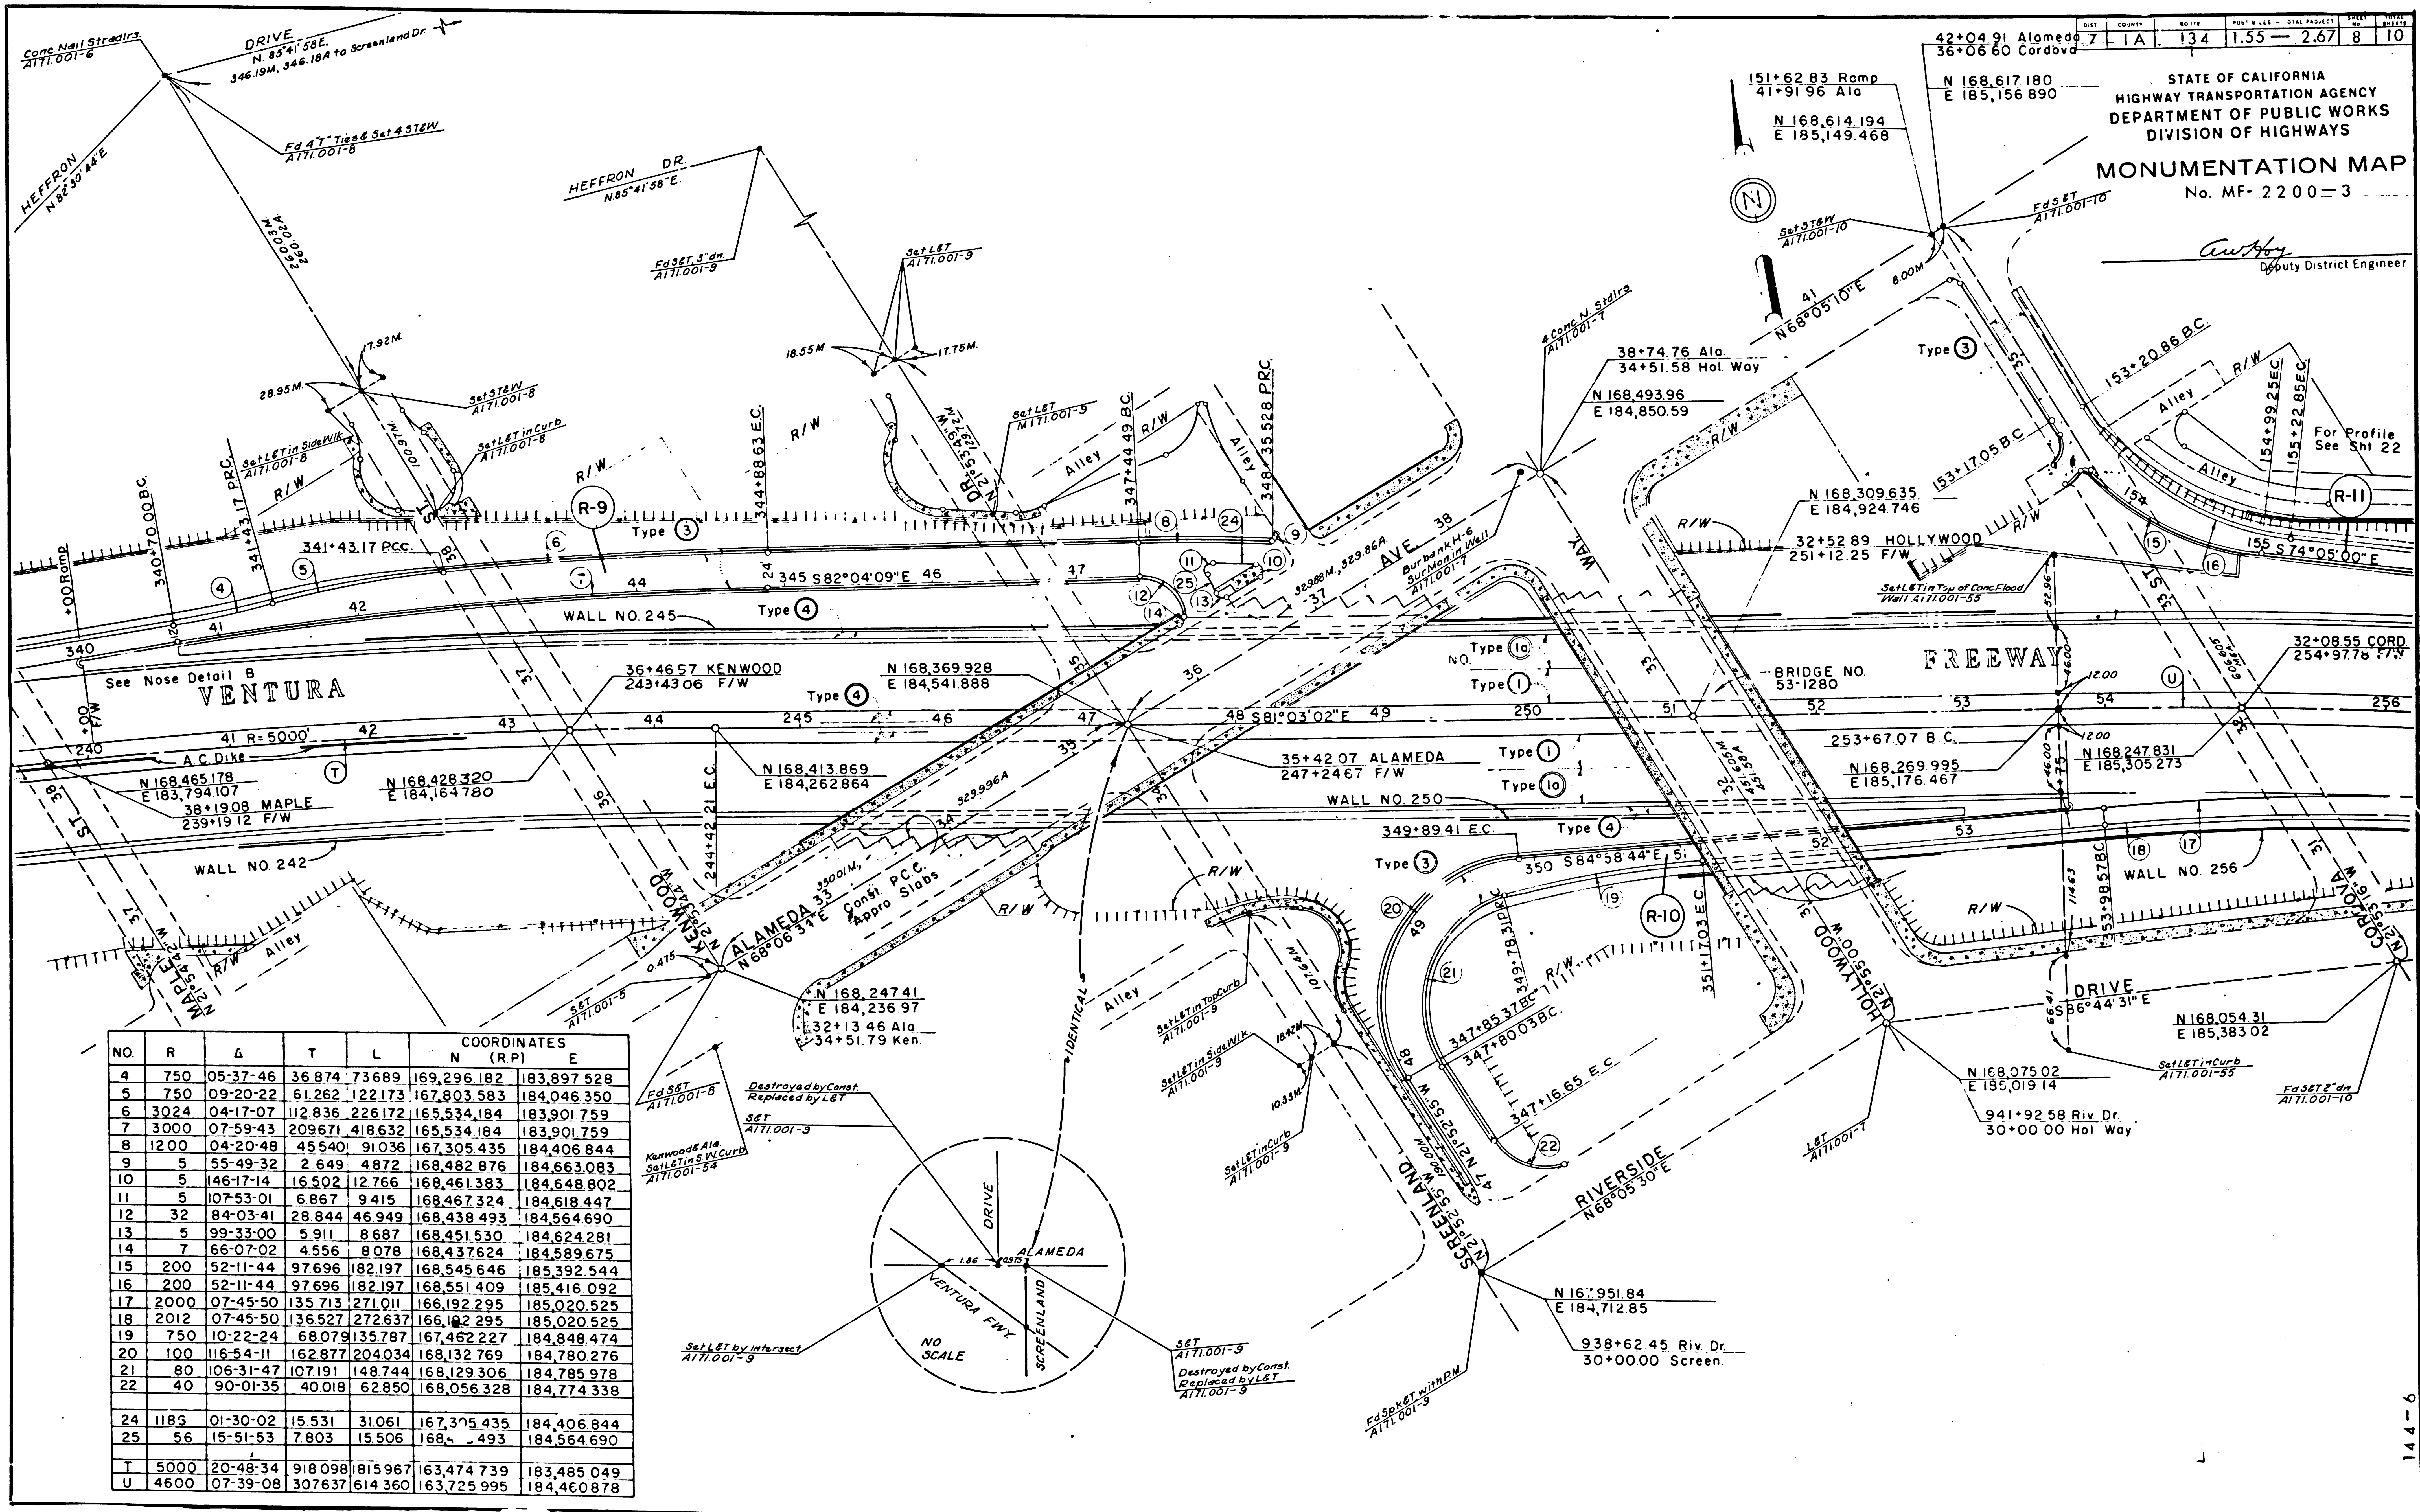


NO.	R	Δ	T	L	COORDINATES	
					N (R.P)	E
4	750	05-37-46	36.874	73.689	169,296.182	183,897.528
5	750	09-20-22	61.262	122.173	167,803.583	184,046.350
6	3024	04-17-07	112.836	226.172	165,534.184	183,901.759
7	3000	07-59-43	209.671	418.632	165,534.184	183,901.759
8	1200	04-20-48	45.540	91.036	167,305.435	184,406.844
9	5	55-49-32	2.649	4.872	168,482.876	184,663.083
10	5	146-17-14	16.502	12.766	168,461.383	184,648.802
11	5	107-53-01	6.867	9.415	168,467.324	184,618.447
12	32	84-03-41	28.844	46.949	168,438.493	184,564.690
13	5	99-33-00	5.911	8.687	168,451.530	184,624.281
14	7	66-07-02	4.556	8.078	168,437.624	184,589.675
15	200	52-11-44	97.696	182.197	168,345.646	185,392.544
16	200	52-11-44	97.696	182.197	168,551.409	185,416.092
17	2000	07-45-50	135.713	271.011	166,192.295	185,020.525
18	2012	07-45-50	136.527	272.637	166,192.295	185,020.525
19	750	10-22-24	68.079	135.787	167,462.227	184,848.474
20	100	116-54-11	162.877	204.034	168,132.769	184,780.276
21	80	106-31-47	107.191	148.744	168,129.306	184,785.978
22	40	90-01-35	40.018	62.850	168,056.328	184,774.338
24	1185	01-30-02	15.531	31.061	167,375.435	184,406.844
25	56	15-51-53	7.803	15.506	168,493	184,564.690
T	5000	20-48-34	918.098	1815.967	163,474.739	183,485.049
U	4600	07-39-08	307.637	614.360	163,725.995	184,460.878

SHEET	COUNTY	NO. IN	POST MILES - TOTAL PROJECT	SHEET	TOTAL SHEETS
7	LA	134	1.55 - 2.67	9	10

STATE OF CALIFORNIA
HIGHWAY TRANSPORTATION AGENCY
DEPARTMENT OF PUBLIC WORKS
DIVISION OF HIGHWAYS
MONUMENTATION MAP
No. MF- 2200-4

Anthony
Deputy District Engineer

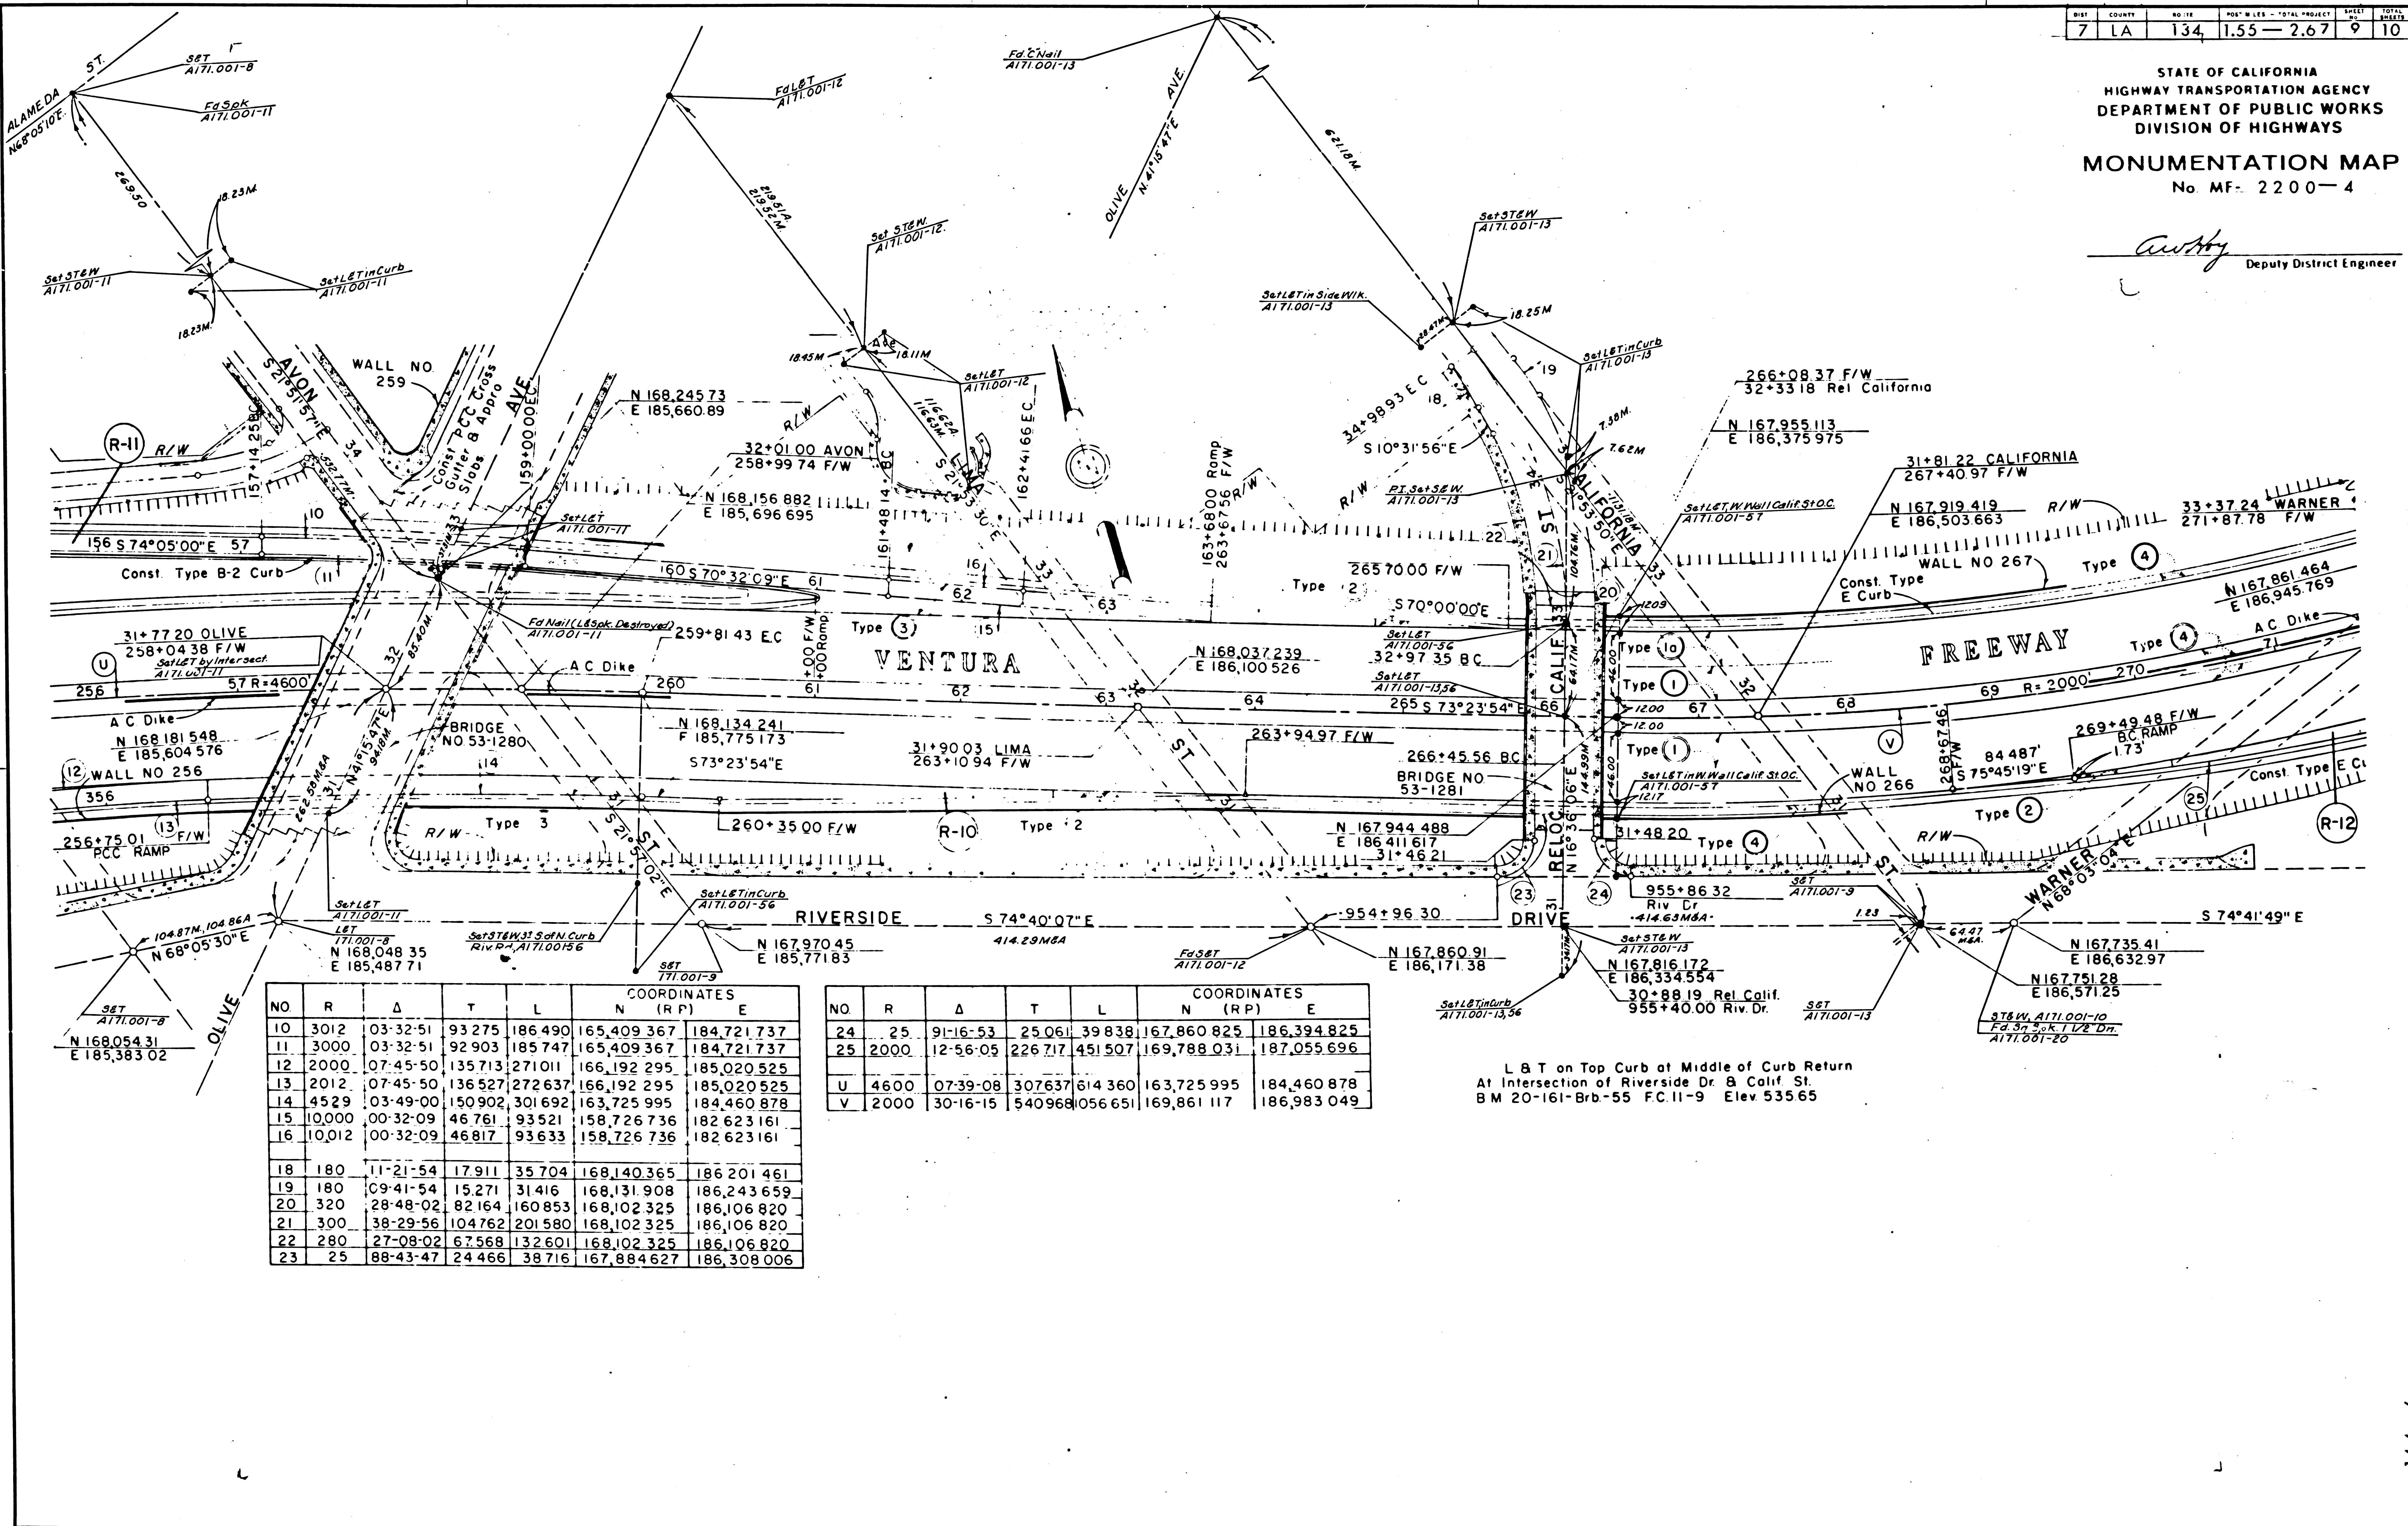

NO.	R	Δ	T	L	COORDINATES	
					N (RP)	E
10	3012	03-32-51	93 275	186 490	165,409 367	184,721 737
11	3000	03-32-51	92 903	185 747	165,409 367	184,721 737
12	2000	07-45-50	135 713	271 011	166,192 295	185,020 525
13	2012	07-45-50	136 527	272 637	166,192 295	185,020 525
14	4529	03-49-00	150 902	301 692	163,725 995	184,460 878
15	10,000	00-32-09	46 761	93 521	158,726 736	182 623 161
16	10,012	00-32-09	46 817	93 633	158,726 736	182 623 161
18	180	11-21-54	17 911	35 704	168,140 365	186 201 461
19	180	09-41-54	15 271	31 416	168,131 908	186,243 659
20	320	28-48-02	82 164	160 853	168,102 325	186,106 820
21	300	38-29-56	104 762	201 580	168,102 325	186,106 820
22	280	27-08-02	67 568	132 601	168,102 325	186,106 820
23	25	88-43-47	24 466	38 716	167,884 627	186,308 006


NO.	R	Δ	T	L	COORDINATES	
					N (RP)	E
24	25	91-16-53	25 061	39 838	167,860 825	186,394 825
25	2000	12-56-05	226 717	451 507	169,788 031	187,055 696
U	4600	07-39-08	307 637	614 360	163,725 995	184,460 878
V	2000	30-16-15	540 968	1056 651	169,861 117	186,983 049

L & T on Top Curb at Middle of Curb Return
At Intersection of Riverside Dr. B. Calif. St.
BM 20-161-Brb-55 FC. II-9 Elev 53565

7	LA	134	1.55	2.67	10	10
---	----	-----	------	------	----	----

STATE OF CALIFORNIA
HIGHWAY TRANSPORTATION AGENCY
DEPARTMENT OF PUBLIC WORKS
DIVISION OF HIGHWAYS
MONUMENTATION MAP
No. MF- 2200-5

Anthony
Deputy District Engineer

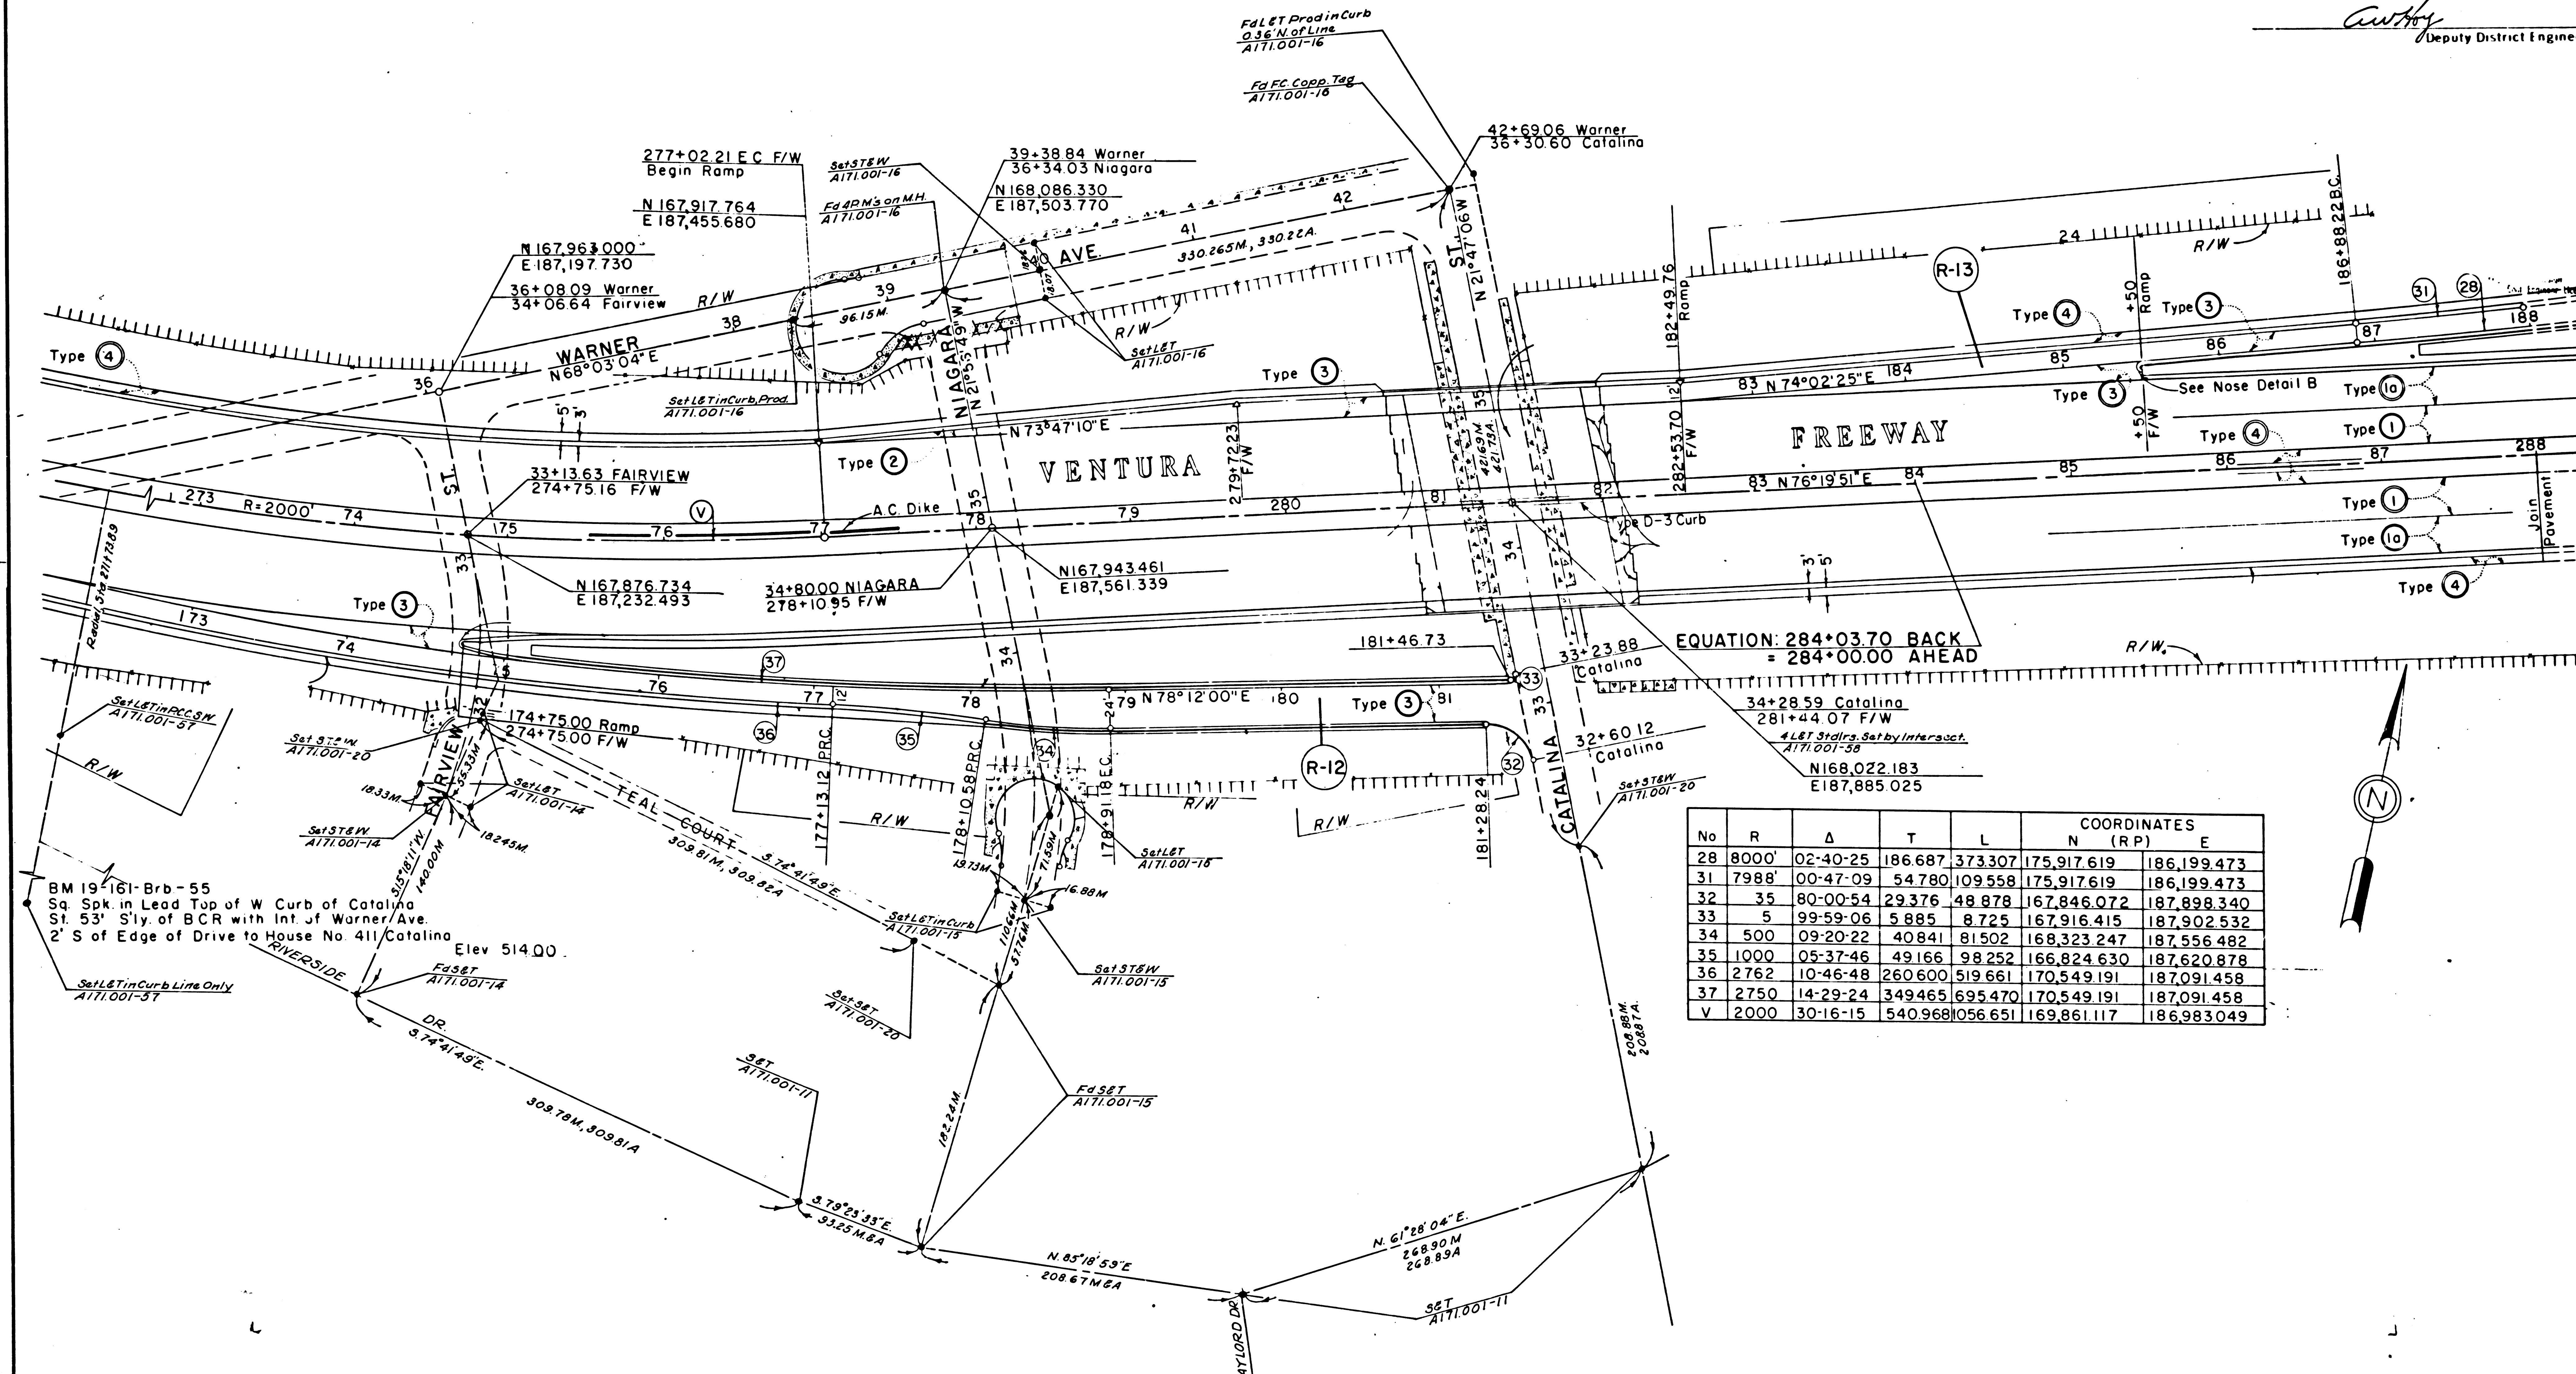

EQUATION: 284+03.70 BACK
= 284+00.00 AHEAD

No	R	Δ	T	L	COORDINATES	
					N (RP)	E
28	8000	02-40-25	186.687	373.307	175,917.619	186,199.473
31	7988	00-47-09	54.780	109.558	175,917.619	186,199.473
32	35	80-00-54	29.376	48.878	167,846.072	187,898.340
33	5	99-59-06	5.885	8.725	167,916.415	187,902.532
34	500	09-20-22	40.841	81.502	168,323.247	187,556.482
35	1000	05-37-46	49.166	98.252	166,824.630	187,620.878
36	2762	10-46-48	260.600	519.661	170,549.191	187,091.458
37	2750	14-29-24	349.465	695.470	170,549.191	187,091.458
V	2000	30-16-15	540.968	1056.651	169,861.117	186,983.049

