


DIST	COUNTY	RD. NO.	POST MILES - TOTAL PROJECT	SHEET NO.	TOTAL SHEETS
7	LA	14	33.94-39.85	7	8

STATE OF CALIFORNIA  
HIGHWAY TRANSPORTATION AGENCY  
DEPARTMENT OF PUBLIC WORKS  
DIVISION OF HIGHWAYS  
**MONUMENTATION MAP**  
No. MF-1062-1

*Anthony*  
Deputy District Engineer

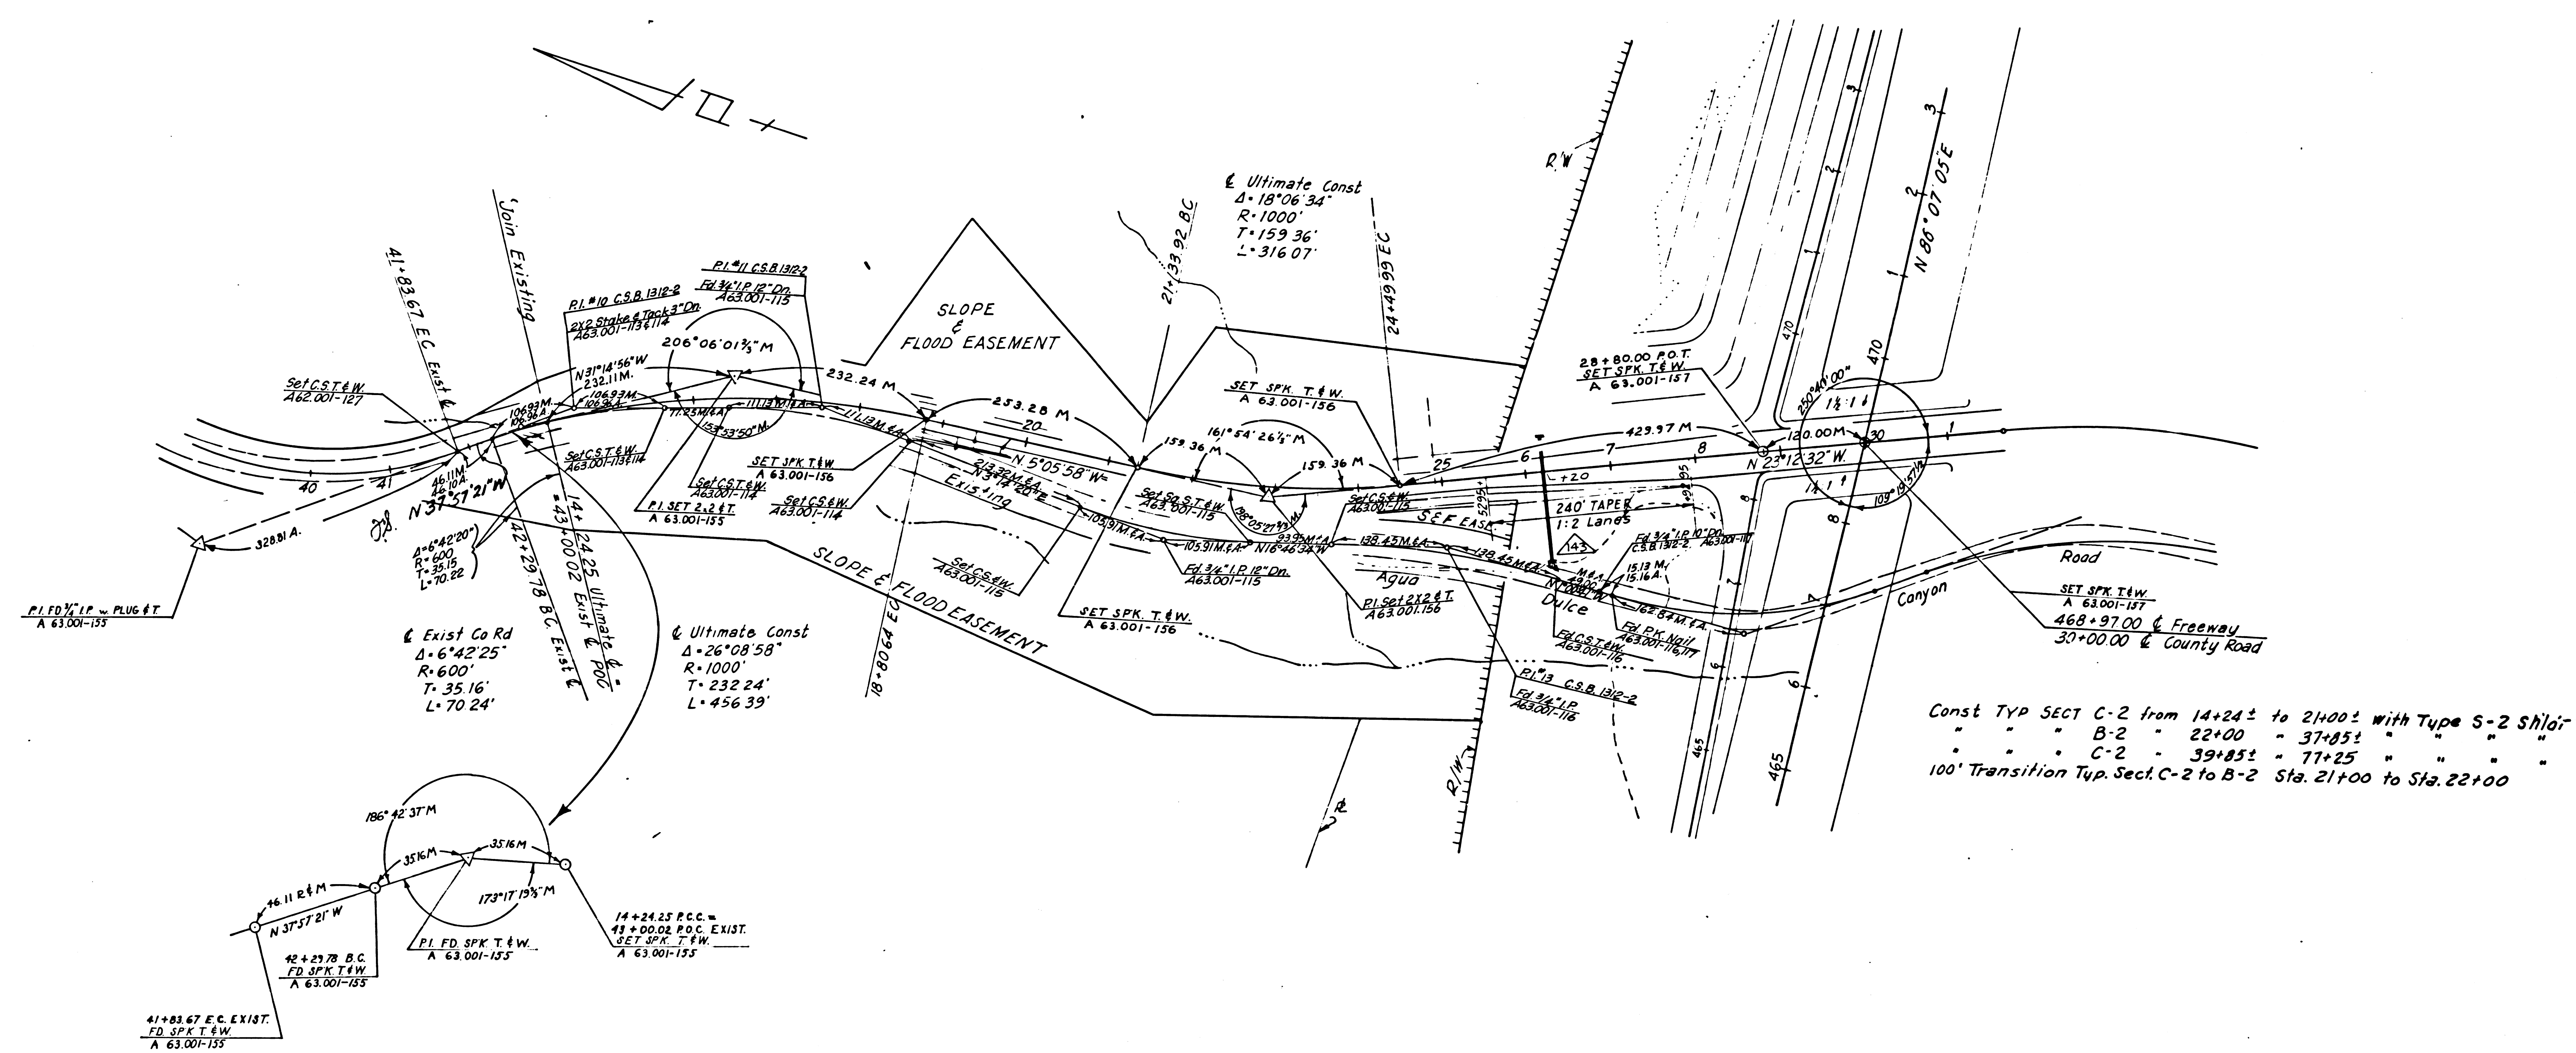

Const TYP SECT C-2 from 14+24± to 21+00± with Type S-2 Shldr  
" " " B-2 " 22+00 " 37+85± " " "  
" " " C-2 " 39+85± " 77+25 " " "  
100' Transition Typ. Sect. C-2 to B-2 Sta. 21+00 to Sta. 22+00

141-19




DIST	COUNTY	SECTION	POST MILES - TOTAL PROJECT	SHEET NO	TOTAL SHEETS
7	LA	14	33.94-39.85	8	8

STATE OF CALIFORNIA  
HIGHWAY TRANSPORTATION AGENCY  
DEPARTMENT OF PUBLIC WORKS  
DIVISION OF HIGHWAYS

**MONUMENTATION MAP**  
No. MF-1062-2

*C. White*  
Deputy District Engineer

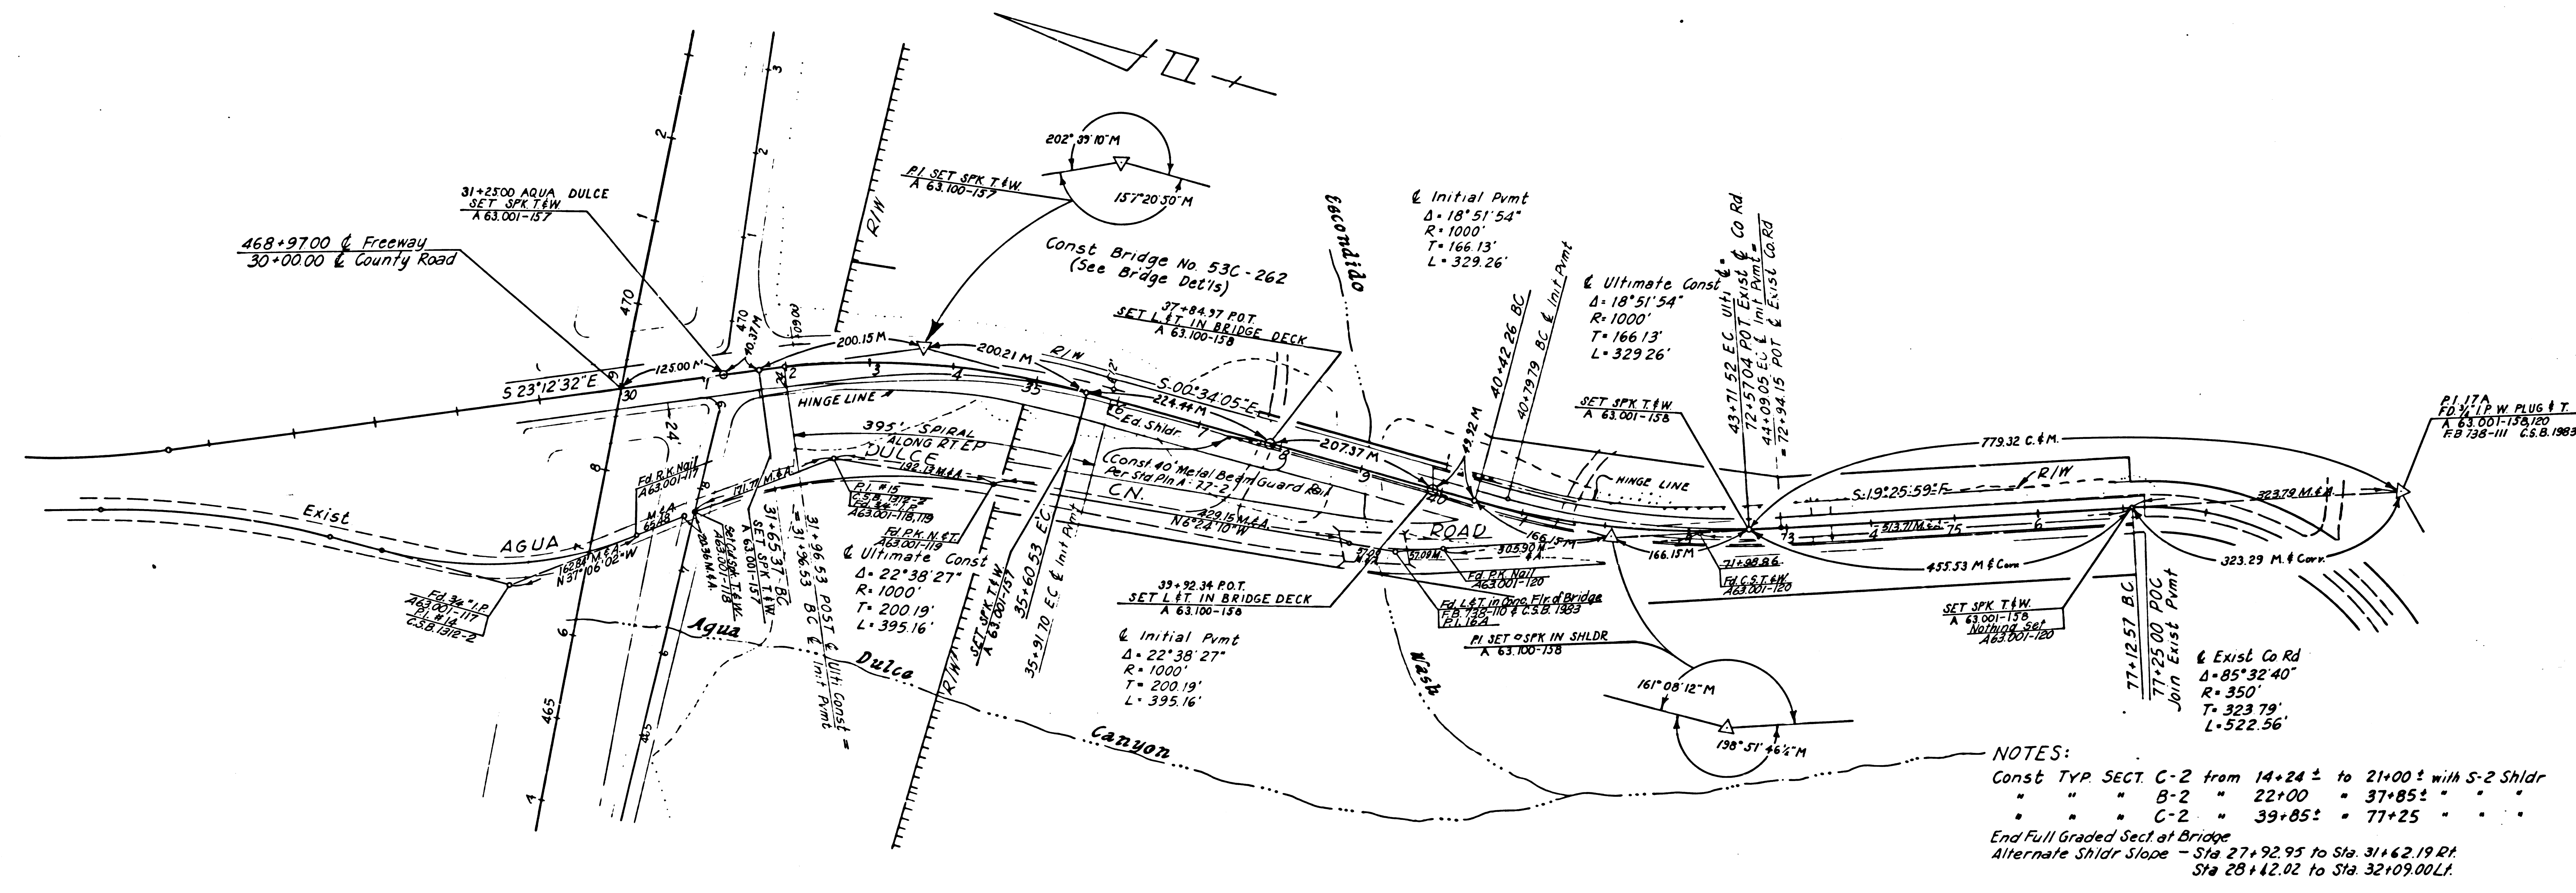

**NOTES:**  
Const TYP. SECT. C-2 from 14+24 ± to 21+00 ± with 5-2 Shldr  
" " " B-2 " 22+00 ± to 37+85 ± " " "  
" " " C-2 " 39+85 ± to 77+25 ± " " "  
End Full Graded Sect at Bridge  
Alternate Shldr Slope - Sta 27+92.95 to Sta 31+62.19 RI  
Sta 28+42.02 to Sta 32+09.00 LI.

