


DIST	COUNTY	ROUTE	POST MILES - TOTAL PROJECT	SHEET	TOTAL SHEETS
7	LA	27	12.52 - 15.82	1	13

STATE OF CALIFORNIA
 TRANSPORTATION AGENCY
 DEPARTMENT OF PUBLIC WORKS
 DIVISION OF HIGHWAYS
MONUMENTATION MAP

Anthony
 Deputy District Engineer

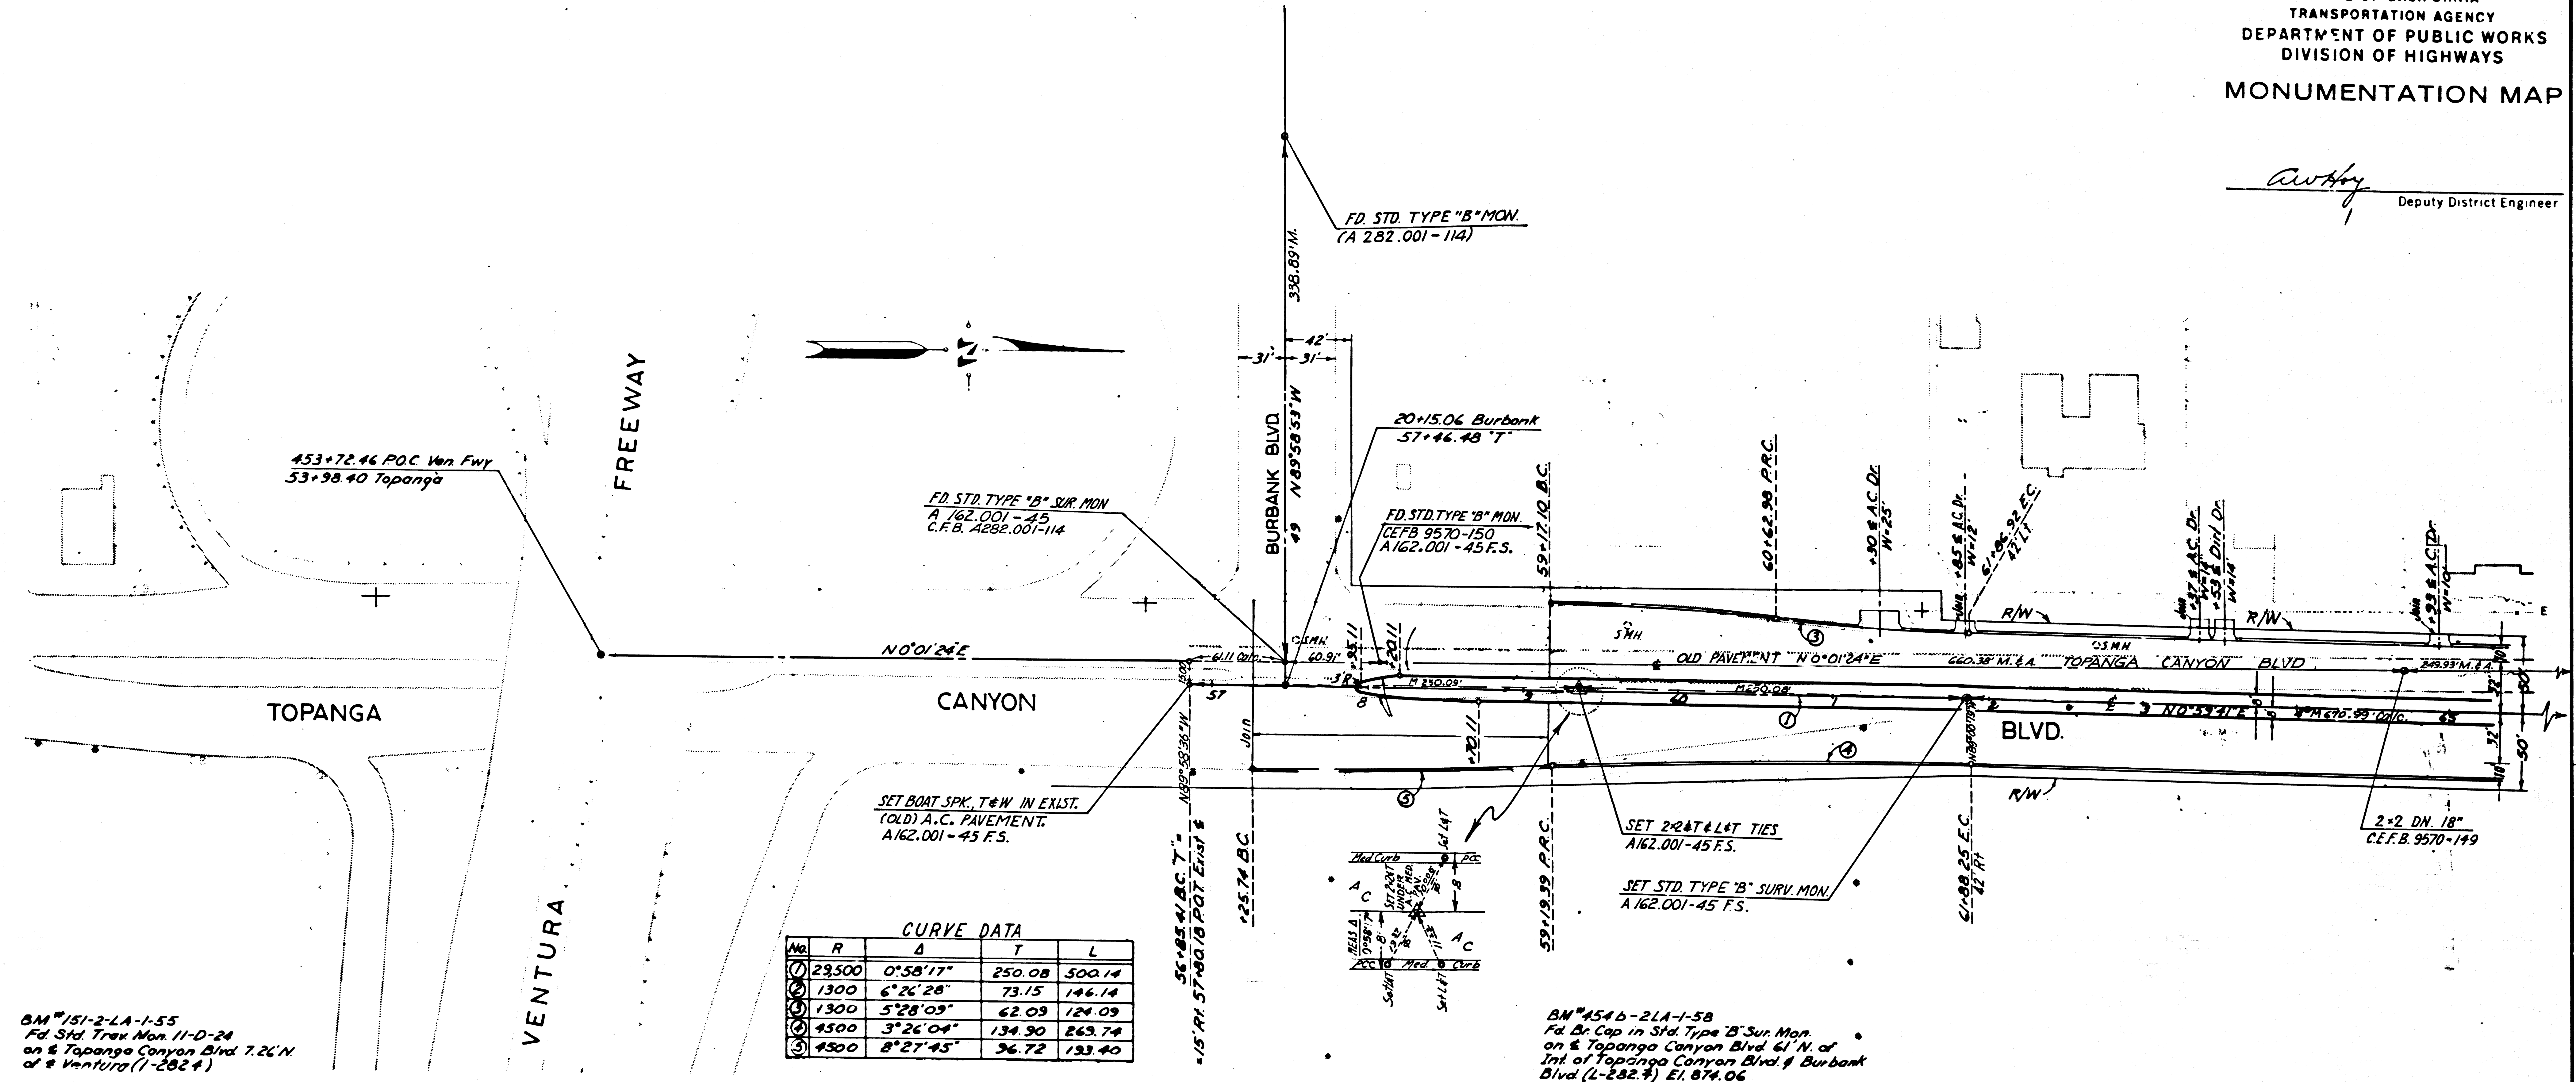

CURVE DATA

NO.	R	Δ	T	L
①	29500	0°58'17"	250.08	500.14
②	1300	6°26'28"	73.15	146.14
③	1300	5°28'09"	62.09	124.09
④	4500	3°26'04"	134.90	269.74
⑤	4500	8°27'45"	96.72	193.40


BM #151-2-LA-1-55
 Fd. Std. Trk. Mon. 11-D-24
 on @ Topanga Canyon Blvd 7.26' N
 of @ Ventura (1-2824)

BM #154 b-2-LA-1-58
 Fd. Br. Cap. in Std. Type 'B' Surv. Mon.
 on @ Topanga Canyon Blvd 61' N. of
 Int. of Topanga Canyon Blvd @ Burbank
 Blvd (1-2824) E.I. 874.06

NO.	COUNTY	NO. 14	NO. 15	TOTAL PROJECT	SHEET NO.	TOTAL SHEETS
7	LA	27	12.52	15.28	2	13

STATE OF CALIFORNIA
TRANSPORTATION AGENCY
DEPARTMENT OF PUBLIC WORKS
DIVISION OF HIGHWAYS
MONUMENTATION MAP

Anthony
Deputy District Engineer

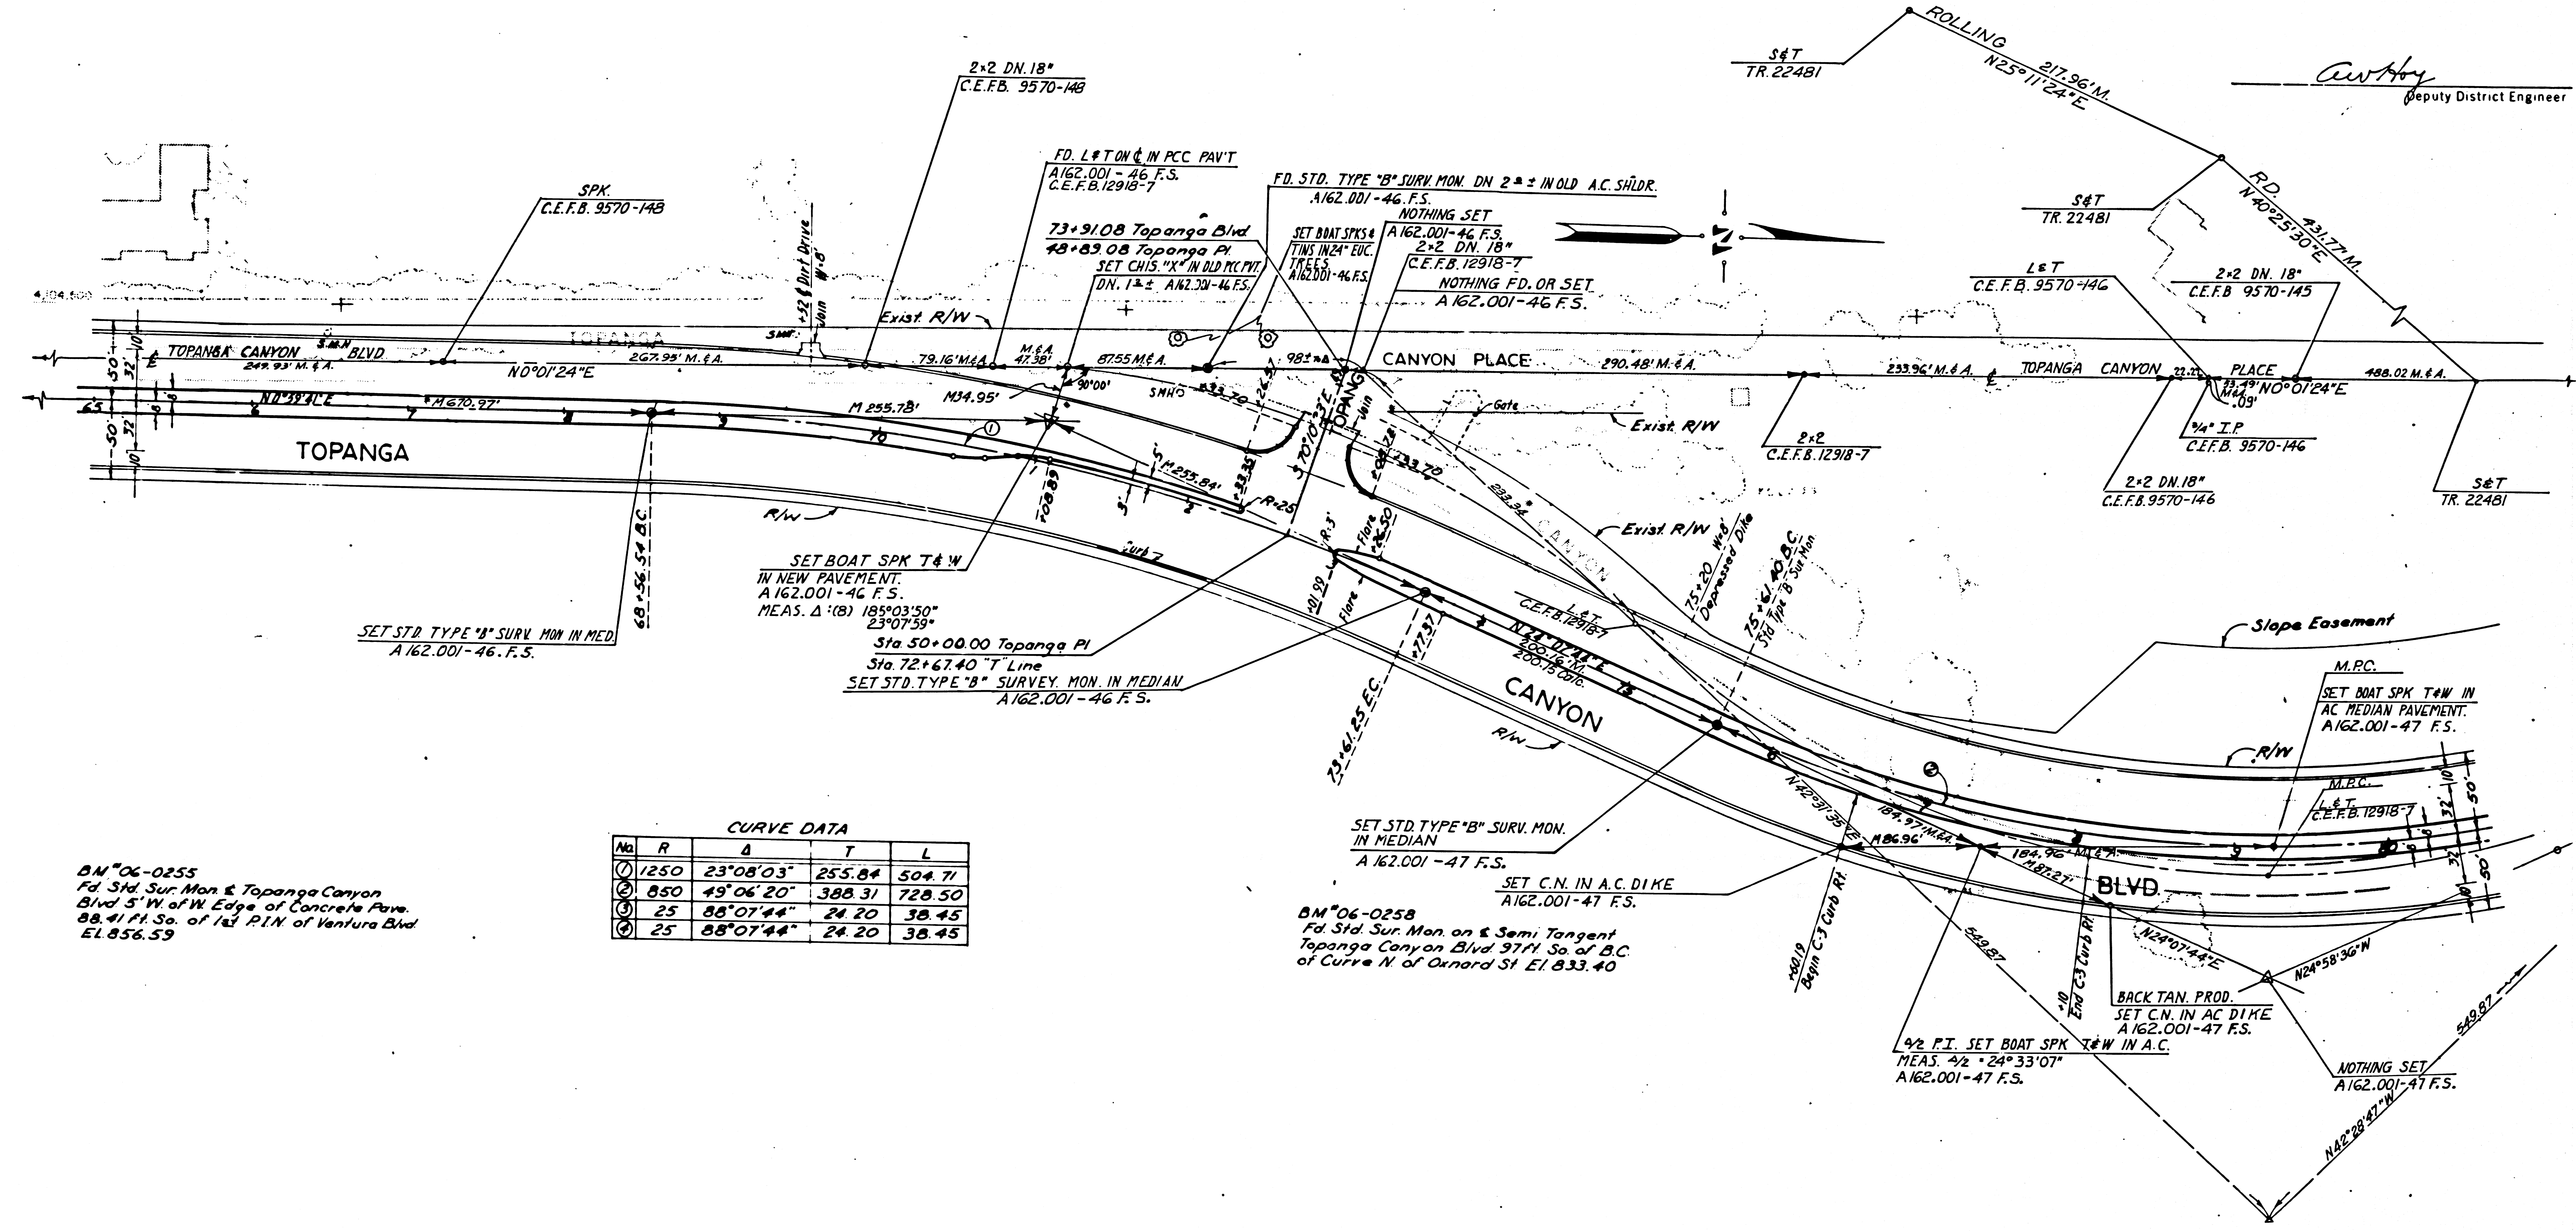

CURVE DATA

NO.	R	Δ	T	L
1	1250	23°08'03"	255.84	504.71
2	850	49°06'20"	388.31	728.50
3	25	88°07'44"	24.20	38.45
4	25	88°07'44"	24.20	38.45


BM 06-0255
Fd. Std. Sur. Mon. & Topanga Canyon
Blvd 5' W. of W. Edge of Concrete Pave.
88.41 Ft. So. of 1st P.I.N. of Ventura Blvd
E.L. 856.59

BM 06-0258
Fd. Std. Sur. Mon. on S Semi Tangent
Topanga Canyon Blvd 37'11" So. of B.C.
of Curve IV of Orland St E.L. 833.40

BLK	COUNTY	NO. IN	POST MILES	TOTAL PROJECT	SHEET	TOTAL SHEETS
7	LA	27	12.52	15.82	3	13

STATE OF CALIFORNIA
 TRANSPORTATION AGENCY
 DEPARTMENT OF PUBLIC WORKS
 DIVISION OF HIGHWAYS
MONUMENTATION MAP

C. W. Hoyle
 Deputy District Engineer

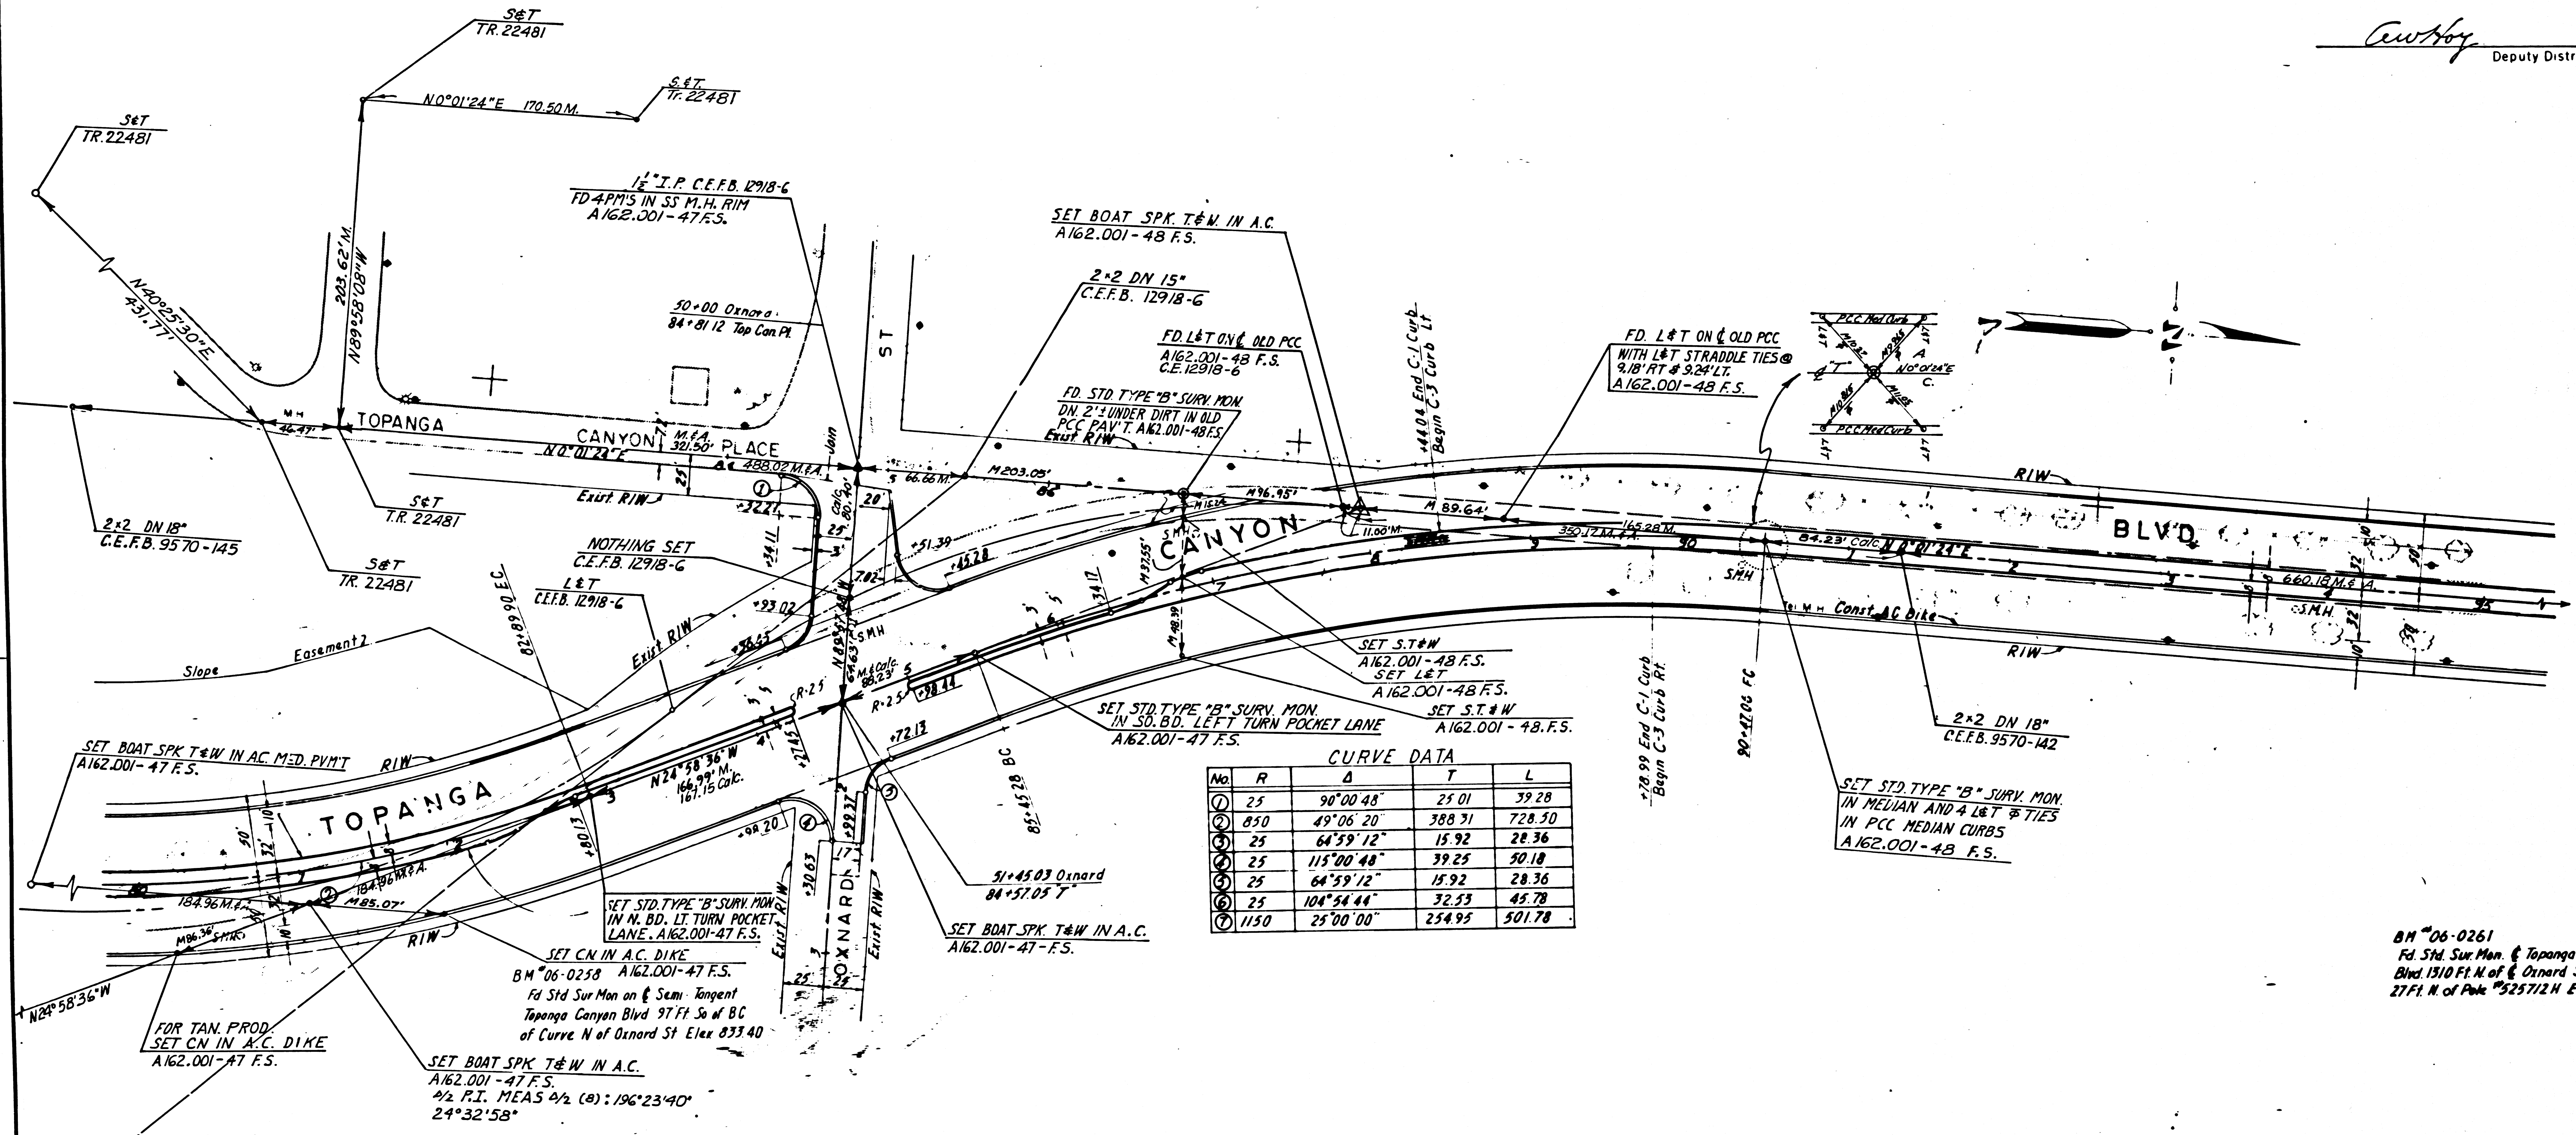

CURVE DATA

No	R	Δ	T	L
①	25	90°00'48"	25.01	39.28
②	850	49°06'20"	388.31	728.50
③	25	64°59'12"	15.92	28.36
④	25	115°00'48"	39.25	50.18
⑤	25	64°59'12"	15.92	28.36
⑥	25	104°34'44"	32.55	45.78
⑦	1150	25°00'00"	254.95	501.78


BM 06-0261
 Fd. Std. Sur. Mon. @ Topanga Canyon
 Blvd. 1310 Ft. N. of Oxnard St. About
 27 Ft. N. of Pole #525724 Elev. 818.37

145-2

DIST.	COUNTY	ROUTE	POST MILES - TOTAL PROJECT	SHEET NO.	TOTAL SHEETS
7	LA	27	12.52 15.82	4	13

STATE OF CALIFORNIA
 TRANSPORTATION AGENCY
 DEPARTMENT OF PUBLIC WORKS
 DIVISION OF HIGHWAYS
MONUMENTATION MAP

awh
 Deputy District Engineer

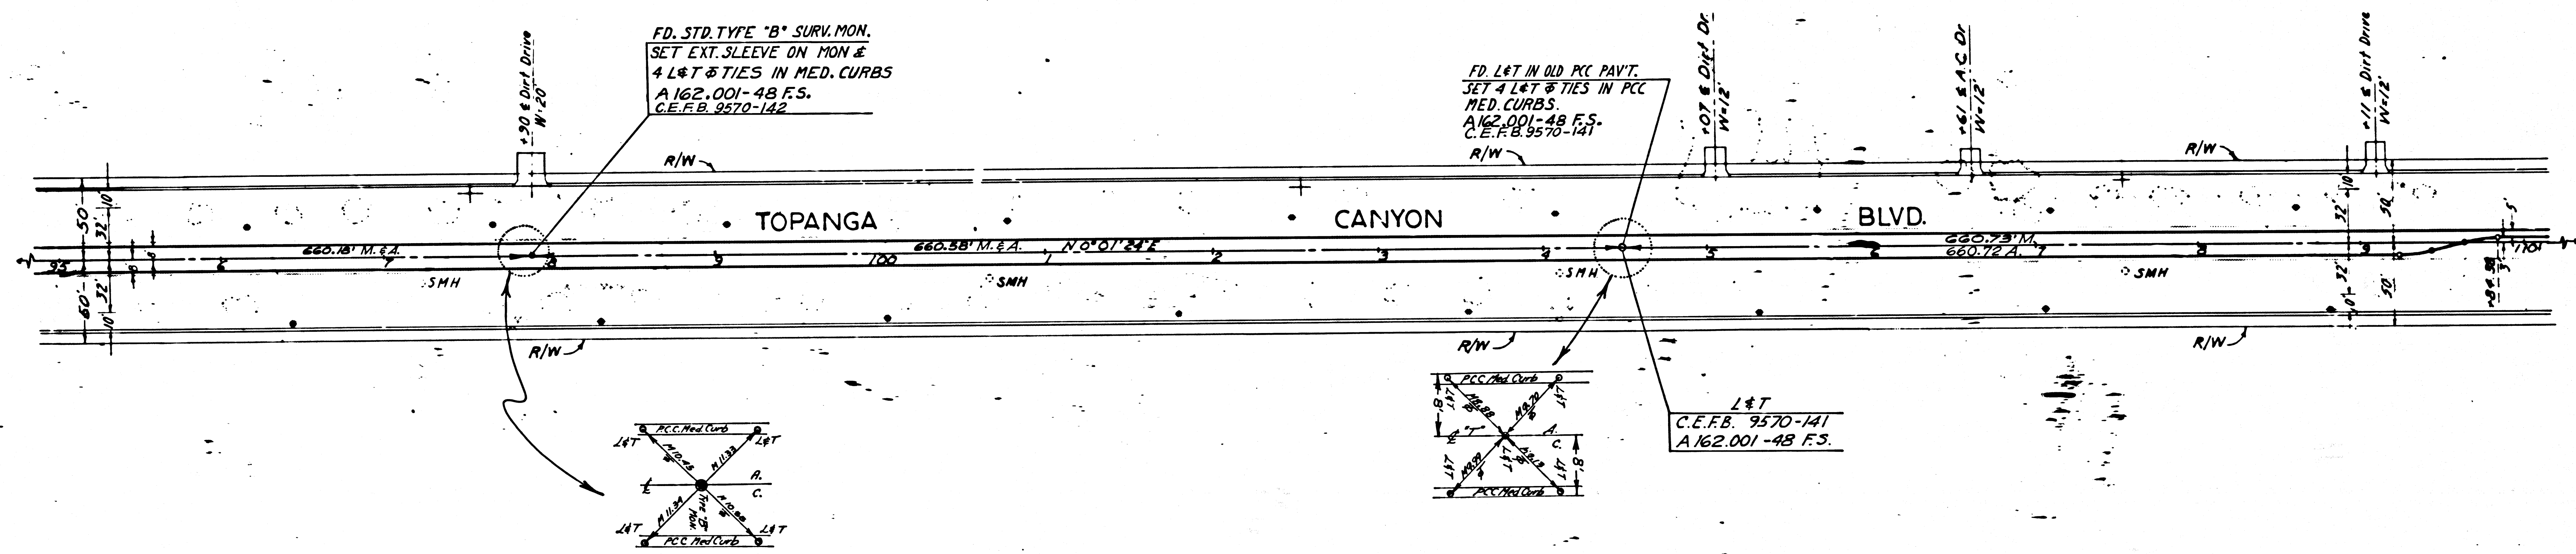

BM[#]06-0261
 Fd Sid Sur Mon & Topanga Canyon Blvd
 1370 ft. N. of & Ormond St about 27 ft.
 W. of Pole #525712M
 El. 819.37


BM[#]06-0264
 Fd Sid Sur Mon & Topanga Canyon
 Blvd 2631 ft. N. of & Ormond St in front
 of 6365 Topanga Canyon Blvd. 210 ± So. of
 & Victory Blvd. El. 807.80

145-2

SHEET	COUNTY	ROUTE	POST MILES - TOTAL PROJECT	SHEET NO.	TOTAL SHEETS
7	LA	27	12.52 15.82	5	13

STATE OF CALIFORNIA
 TRANSPORTATION AGENCY
 DEPARTMENT OF PUBLIC WORKS
 DIVISION OF HIGHWAYS
MONUMENTATION MAP

C. W. H. H.
 Deputy District Engineer

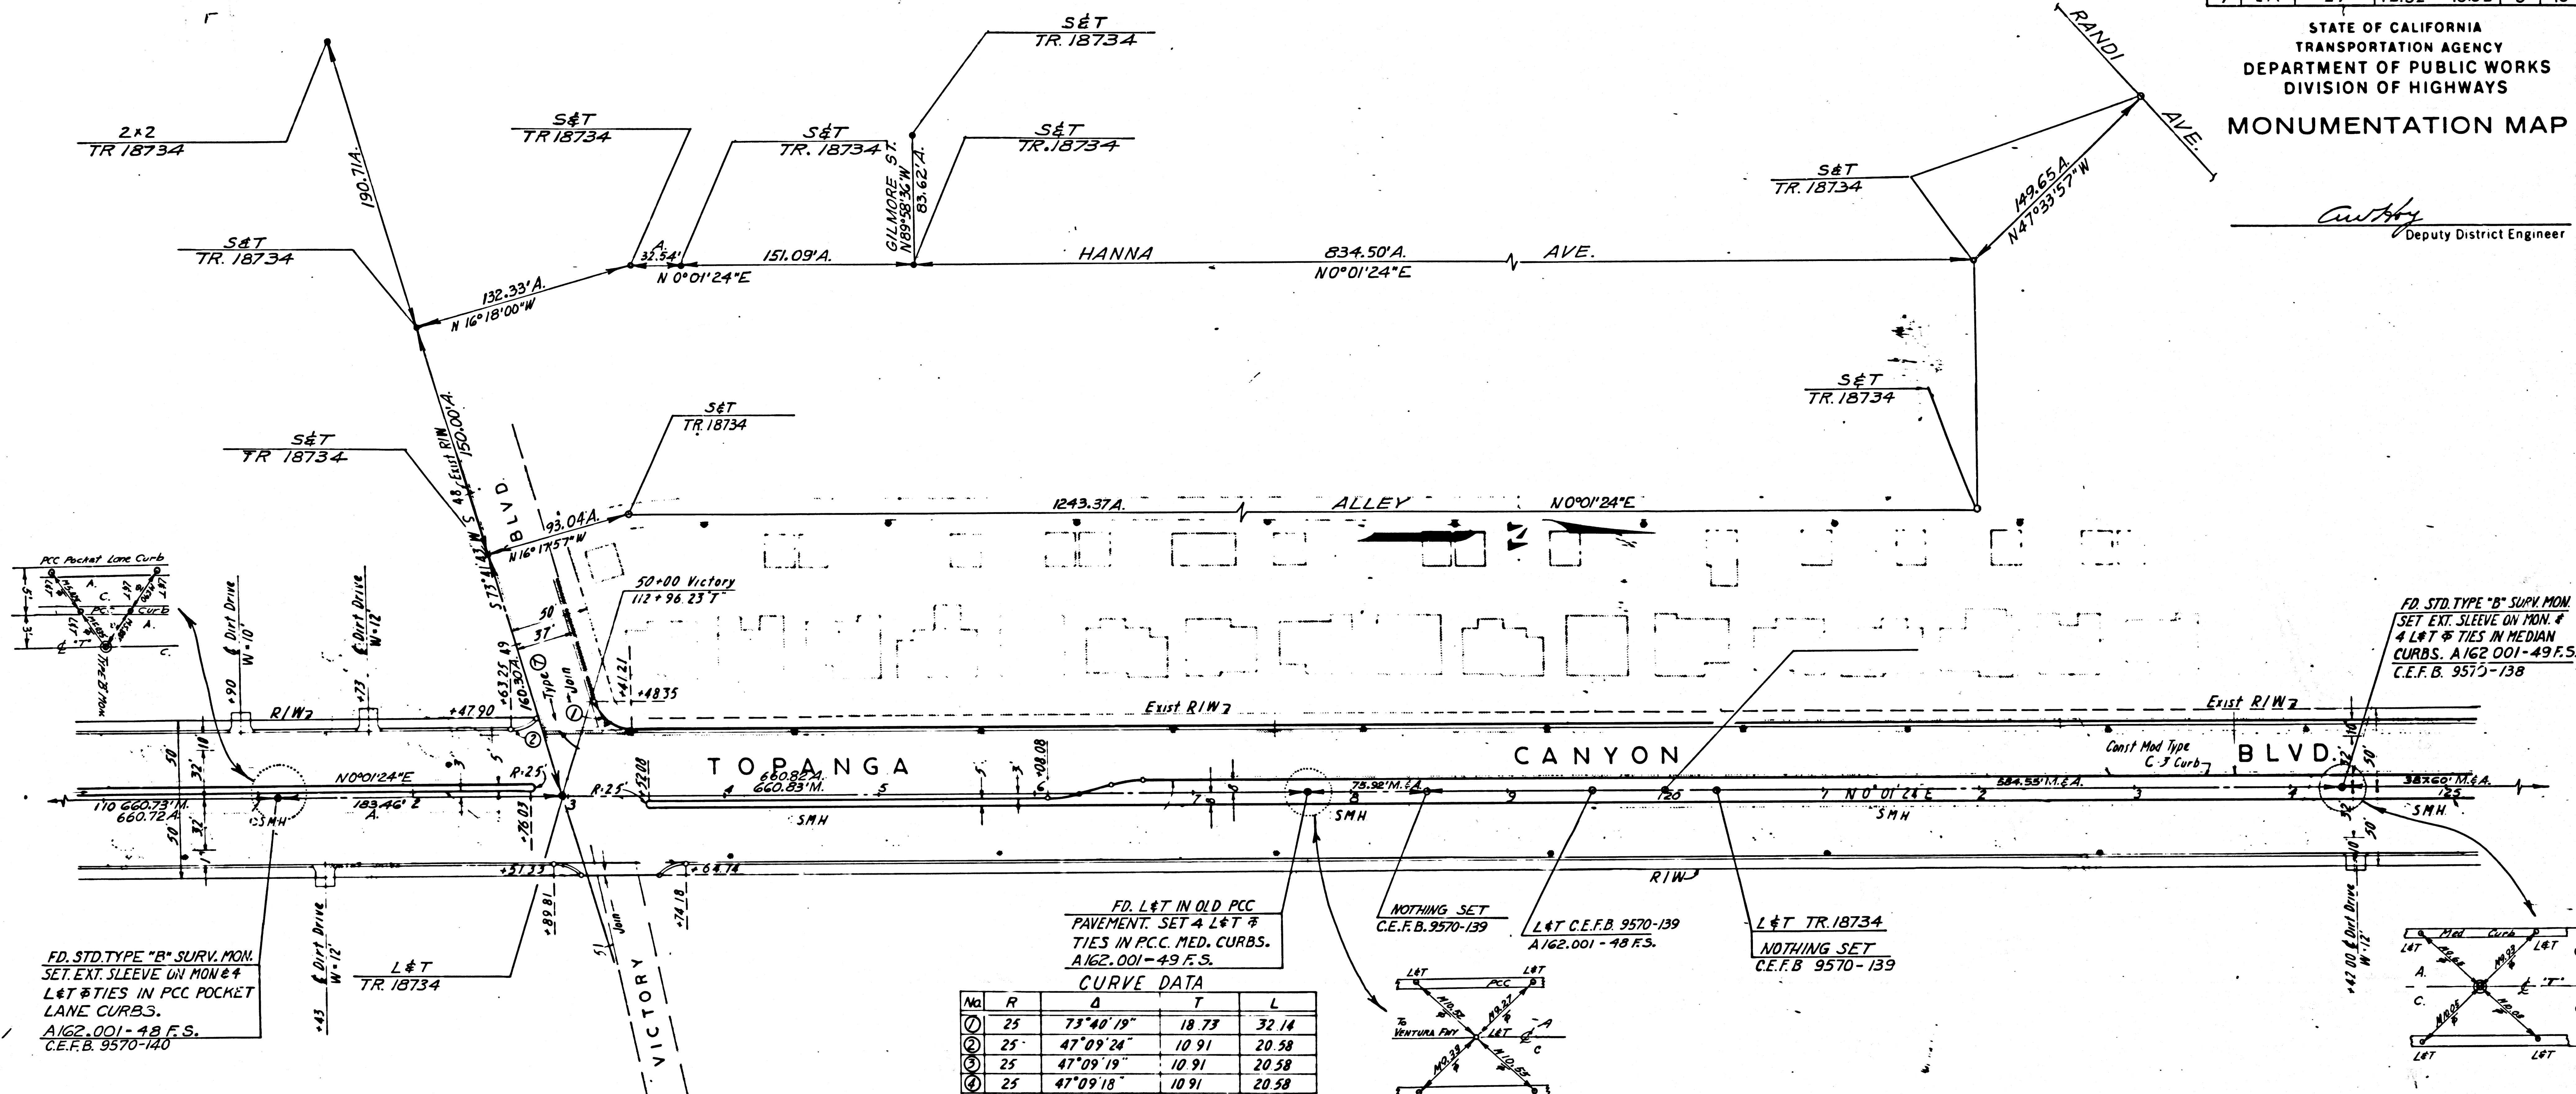

FD. L&T IN OLD PCC PAVEMENT. SET 4 L&T TIES IN P.C.C. MED. CURBS. A162.001-49 F.S.

CURVE DATA


Sta	R	Δ	T	L
①	25	73°40'19"	18.73	32.14
②	25	47°09'24"	10.91	20.58
③	25	47°09'19"	10.91	20.58
④	25	47°09'18"	10.91	20.58

FD. STD. TYPE "B" SURV. MON.
 SET EXT. SLEEVE ON MON. &
 L&T TIES IN PCC POCKET
 LANE CURBS. A162.001-48 F.S.
 C.E.F.B. 9570-140

FD. STD. TYPE "B" SURV. MON.
 SET EXT. SLEEVE ON MON. &
 4 L&T TIES IN MEDIAN
 CURBS. A162.001-49 F.S.
 C.E.F.B. 9570-138

B.M. 06-0267
 Fd. Sp. Spt. in N. Curb Victory Blvd
 15' W of B.C. Return W of Topanga
 Canyon Blvd. Elev. 807.26


B.M. 06-0270
 Fd. Std. Sur. Man. & Topanga Canyon
 Blvd 378.60 Ft. Sp. of & Kiffbridge St
 Opposite House 6567 Elev. 801.15

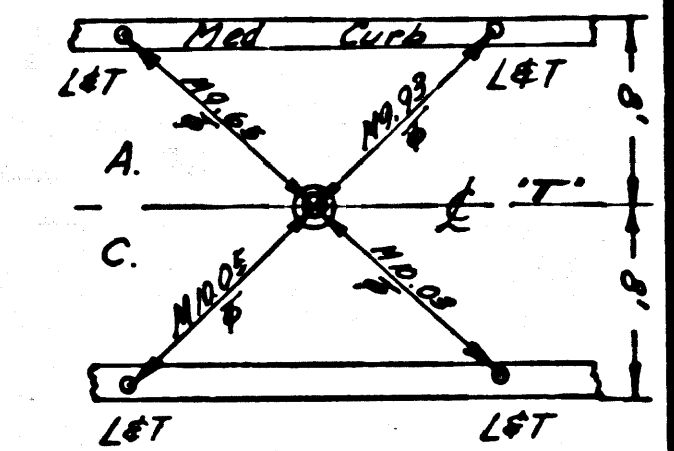

7	LA	27	12.52	15.82	6	13
---	----	----	-------	-------	---	----

STATE OF CALIFORNIA
 TRANSPORTATION AGENCY
 DEPARTMENT OF PUBLIC WORKS
 DIVISION OF HIGHWAYS
MONUMENTATION MAP

Anthony
 Deputy District Engineer

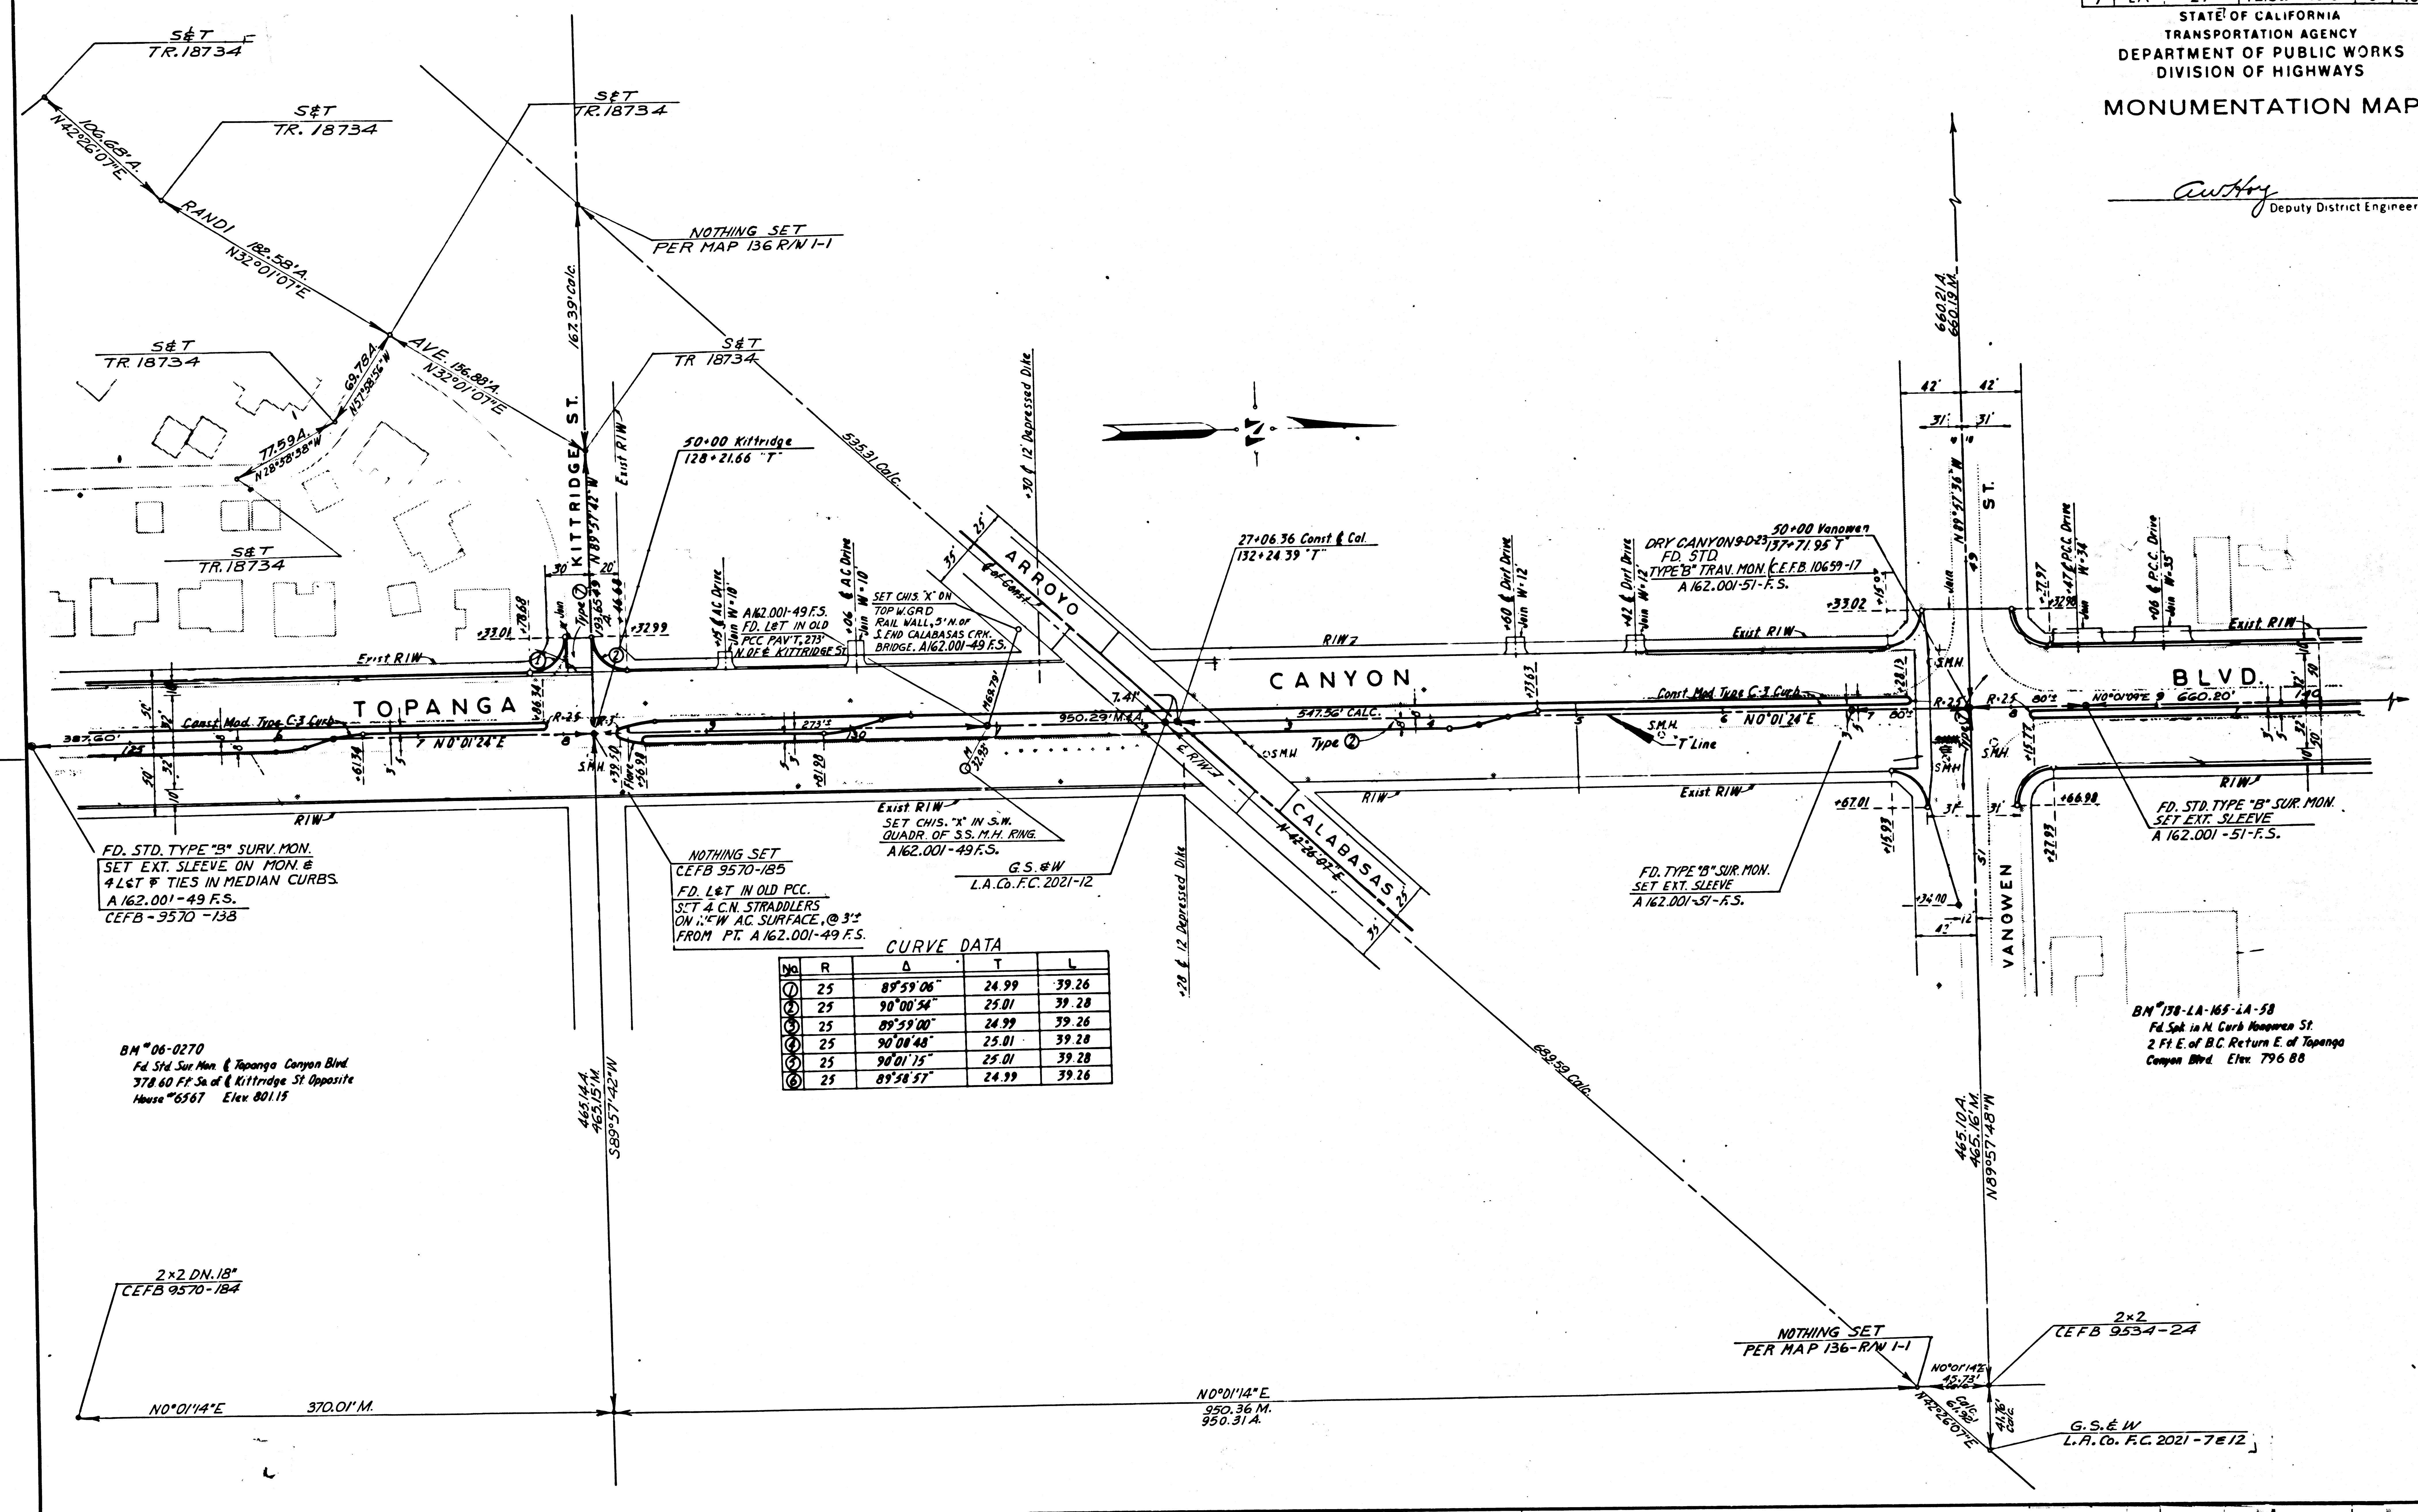

CURVE DATA

Sta	R	Δ	T	L
①	25	89°59'06"	24.99	39.26
②	25	90°00'54"	25.01	39.28
③	25	89°59'00"	24.99	39.26
④	25	90°00'48"	25.01	39.28
⑤	25	90°01'15"	25.01	39.28
⑥	25	89°58'57"	24.99	39.26

BM 06-0270
 Fd. Std. Sur. Mon. @ Topanga Canyon Blvd
 378.60 Ft. Sa. of Kittridge St Opposite
 House #6567 Elev. 801.15

2x2 DN. 18"
 CEFB 9570-184

N0°01'14"E
 370.01'M

N0°01'14"E
 950.36 M.
 950.31 A.


BN 178-LA-165-LA-58
 Fd. Spt. in N. Curb Vanowen St.
 2 Ft. E. of B.C. Return E. of Topanga
 Canyon Blvd. Elev. 796.88

145-2

BLK	COUNTY	NO. 11	POS. W. L.S.	TOTAL PROJECT	SHEET NO.	TOTAL SHEETS
7	LA	27	12.52	15.82	7	13

STATE OF CALIFORNIA
 TRANSPORTATION AGENCY
 DEPARTMENT OF PUBLIC WORKS
 DIVISION OF HIGHWAYS
MONUMENTATION MAP

C. W. Hoy
 Deputy District Engineer

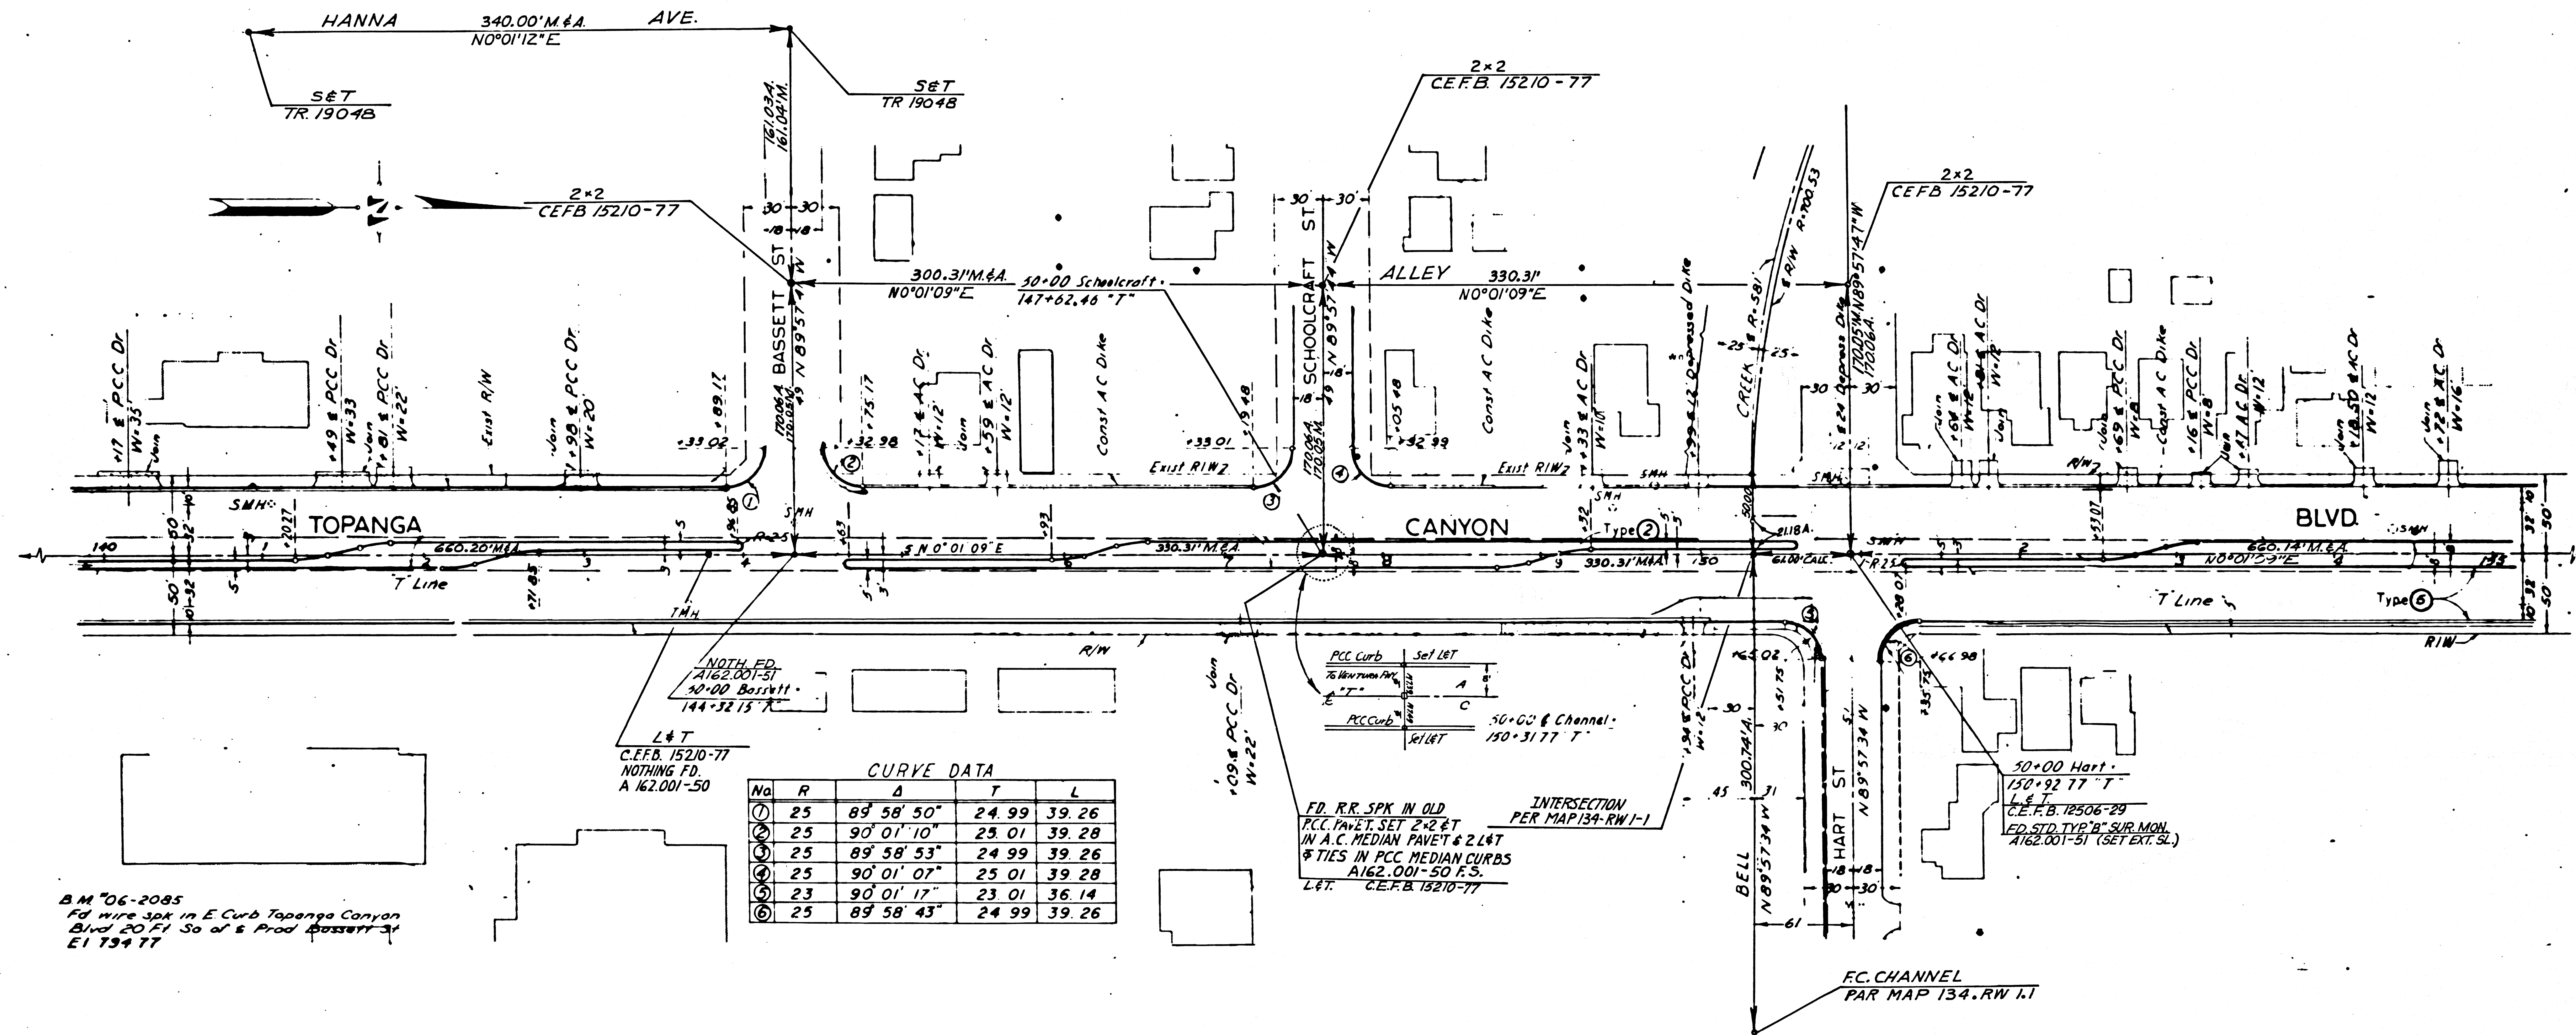

CURVE DATA

No	R	Δ	T	L
①	25	89° 58' 50"	24.99	39.26
②	25	90° 01' 10"	25.01	39.28
③	25	89° 58' 53"	24.99	39.26
④	25	90° 01' 07"	25.01	39.28
⑤	23	90° 01' 17"	23.01	36.14
⑥	25	89° 58' 43"	24.99	39.26

B.M. 06-2085
 Fd wire spk in E Curb Topanga Canyon
 Blvd 20.71 So of S Prod Bassett St
 E1 134 17

FD. R.R. SPK IN OLD
 PCC PAVT. SET 2x2 & T
 IN A.C. MEDIAN PAVT & 2 L&T
 & TIES IN PCC MEDIAN CURBS
 A162.001-50 E.S.
 L&T. C.E.F.B. 18210-77

50+00 Hart
 150+92.77 T
 L&T
 C.E.F.B. 12506-29
 FD. STD. TYP. B. SUR. MON.
 A162.001-51 (SET EXT. SL.)

7	LA	27	12.52	15.82	8	13
---	----	----	-------	-------	---	----

STATE OF CALIFORNIA
 TRANSPORTATION AGENCY
 DEPARTMENT OF PUBLIC WORKS
 DIVISION OF HIGHWAYS
MONUMENTATION MAP

Anthony
 Deputy District Engineer

CURVE DATA

No.	R	Δ	T	L
25	90° 01' 14"	25.01	39.28	
25	89° 58' 56"	24.99	39.26	
25	90° 01' 01"	25.00	39.28	
25	89° 58' 46"	24.99	39.26	
4	90° 01' 02"	4.00	6.28	
4	89° 58' 58"	4.00	6.28	

CURVE DATA

No.	R	Δ	T	L
4	90° 01' 02"	4.00	6.28	
4	89° 58' 58"	4.00	6.28	
25	90° 01' 08"	25.01	39.28	
25	89° 58' 58"	24.99	39.26	
20	90° 01' 09"	20.01	31.42	
25	89° 58' 45"	24.99	39.26	
4	90° 01' 25"	4.00	6.22	
4	89° 58' 35"	4.00	6.28	
25	89° 58' 51"	24.99	39.26	
25	90° 01' 09"	25.01	39.28	

B.M. 151-LA-156-LA-58
 Fd Spk in Top of P.C.C. Curb 28.72 East
 of S.E. B.C.R. of Topanga Canyon Blvd
 and Hart Street E1 792.50


B.M. 06-0300
 Fd W Spk N. Cb Weyandotte St 42.5
 E of & Topanga Canyon Blvd. 55' E of
 W End of Cb. E1 801.24

145-2

SHEET	COUNTY	ROUTE	POST MILE - TOTAL PROJECT	SHEET	TOTAL SHEETS
9	LA	27	125	9	13

STATE OF CALIFORNIA
TRANSPORTATION AGENCY
DEPARTMENT OF PUBLIC WORKS
DIVISION OF HIGHWAYS
MONUMENTATION MAP

Anthony
Deputy District Engineer

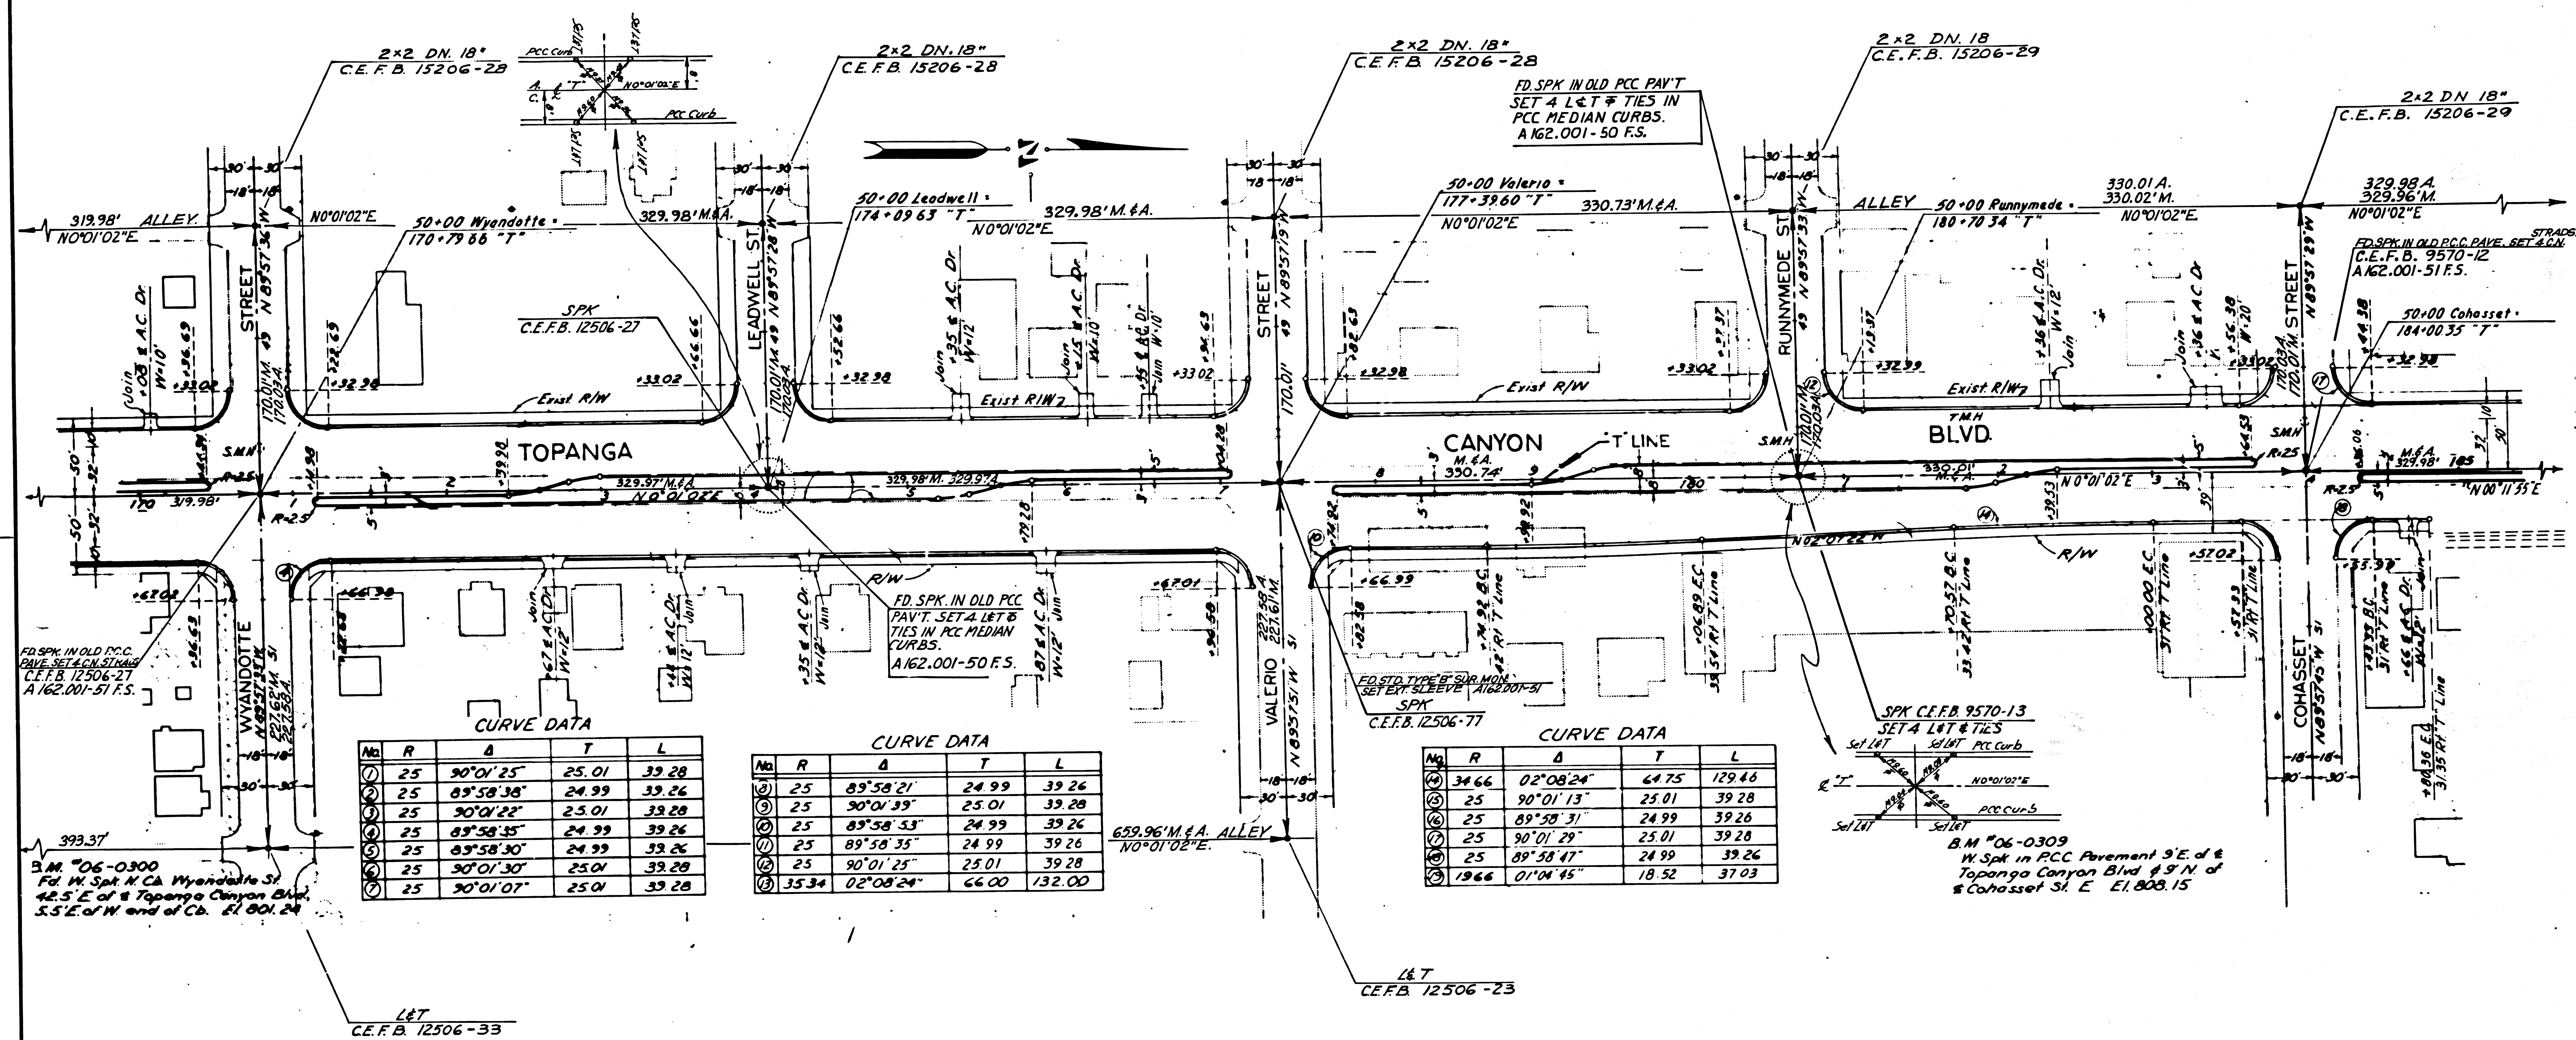

CURVE DATA

No	R	Δ	T	L
1	25	90°01'25"	25.01	39.28
2	25	89°58'38"	24.99	39.26
3	25	90°01'22"	25.01	39.28
4	25	89°58'35"	24.99	39.26
5	25	89°58'30"	24.99	39.26
6	25	90°01'30"	25.01	39.28
7	25	90°01'07"	25.01	39.28

CURVE DATA

No	R	Δ	T	L
8	25	89°58'21"	24.99	39.26
9	25	90°01'39"	25.01	39.28
10	25	89°58'33"	24.99	39.26
11	25	89°58'35"	24.99	39.26
12	25	90°01'25"	25.01	39.28
13	35.34	02°08'24"	66.00	132.00


CURVE DATA

No	R	Δ	T	L
14	34.66	02°08'24"	64.75	129.46
15	25	90°01'13"	25.01	39.28
16	25	89°58'31"	24.99	39.26
17	25	90°01'29"	25.01	39.28
18	25	89°58'47"	24.99	39.26
19	19.66	01°04'45"	18.52	37.03

7	LA	27	12.52	15.82	10	13
---	----	----	-------	-------	----	----

STATE OF CALIFORNIA
 TRANSPORTATION AGENCY
 DEPARTMENT OF PUBLIC WORKS
 DIVISION OF HIGHWAYS
MONUMENTATION MAP

Anthony
 Deputy District Engineer

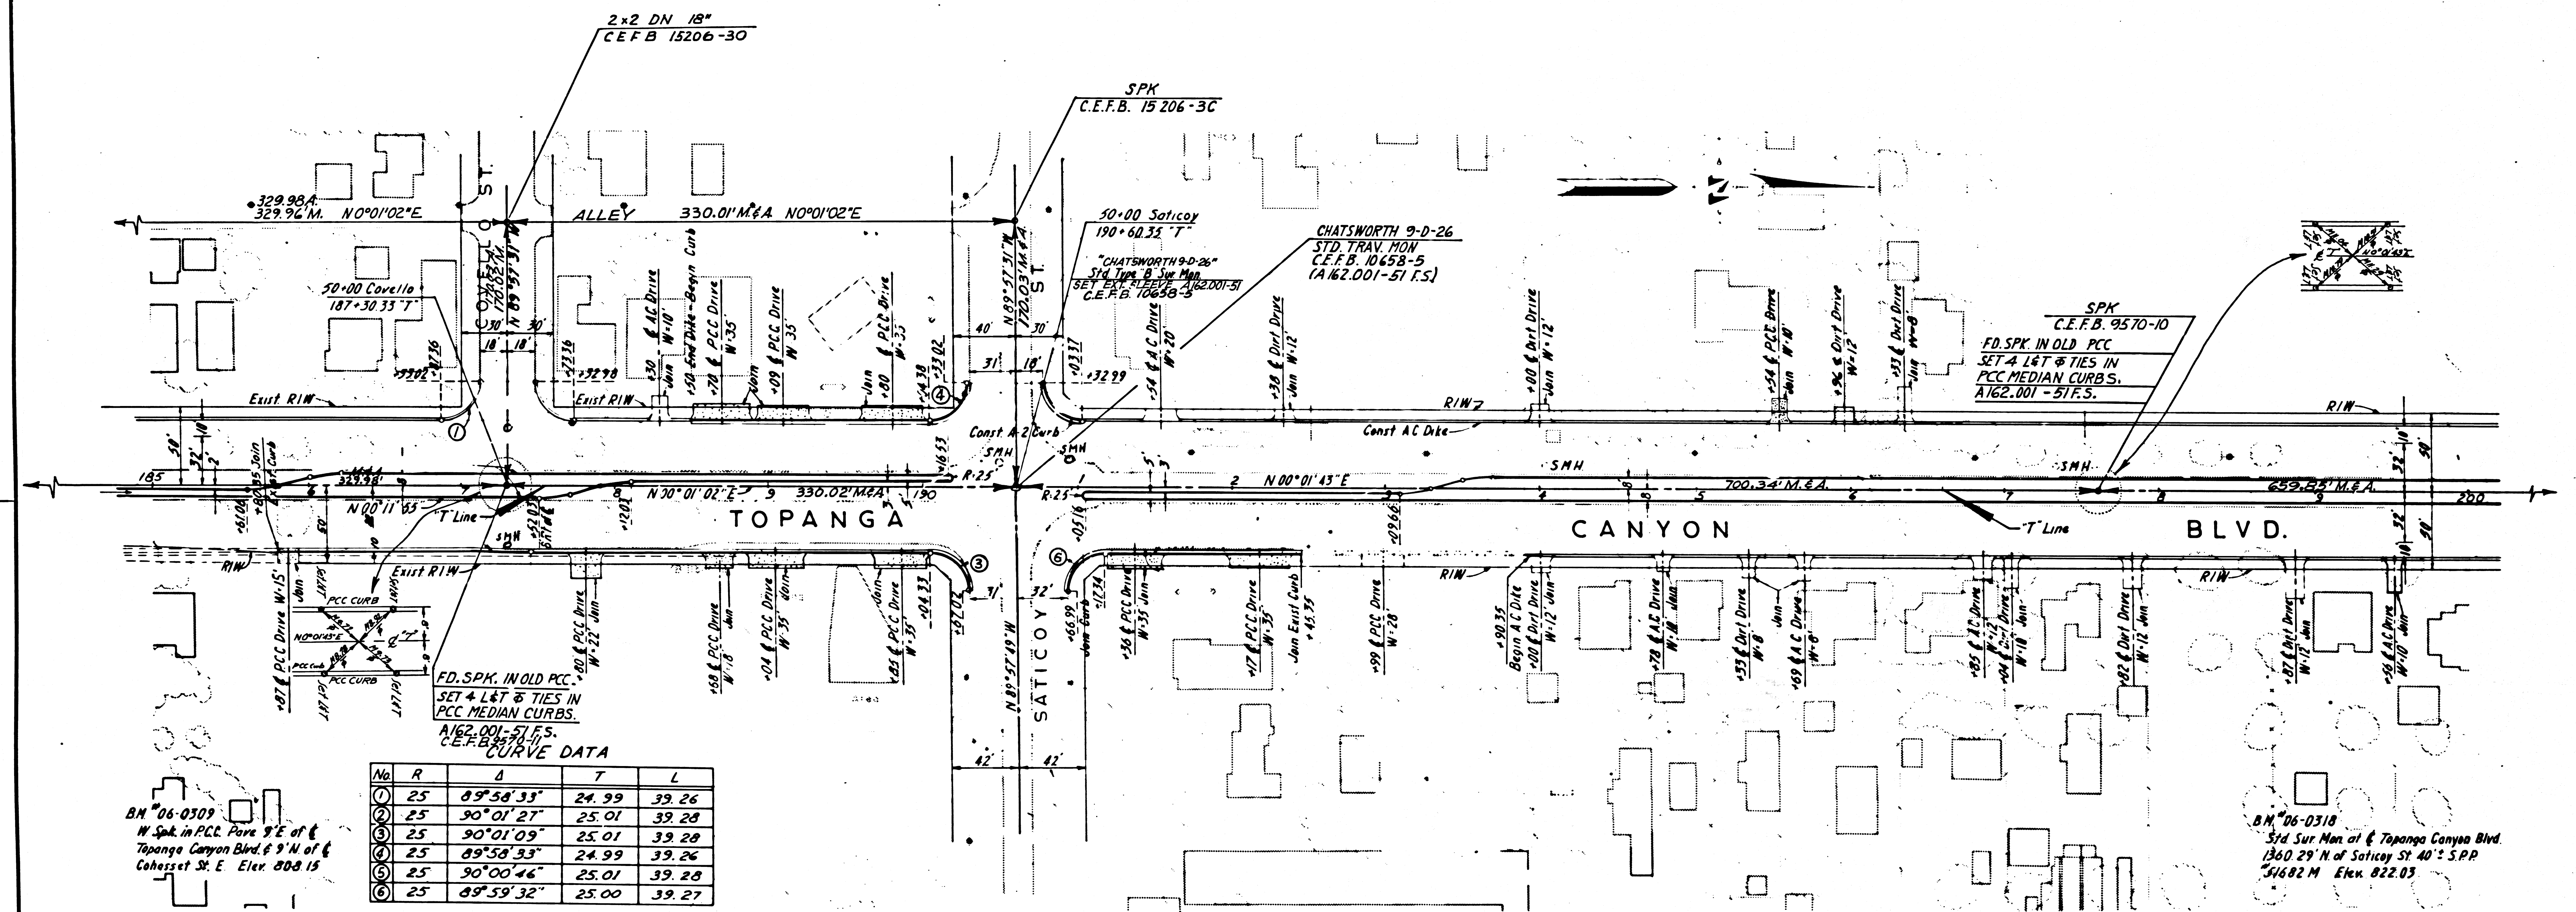

FD.SPK. IN OLD PCC SET 4 LET & TIES IN PCC MEDIAN CURBS. A162.001-51 F.S. C.E.F.B. 9570-10

CURVE DATA

No	R	Δ	T	L
①	25	89°58'33"	24.99	39.26
②	25	90°01'27"	25.01	39.28
③	25	90°01'09"	25.01	39.28
④	25	89°58'33"	24.99	39.26
⑤	25	90°00'46"	25.01	39.28
⑥	25	88°59'32"	25.00	39.27


BM 06-0309
 W. Spk. in PCC. Para. 9'E of
 Topanga Canyon Blvd. & 9' N. of
 Cohasset St. E. Elev. 808.15

BM 06-0318
 Std. Sur. Man. at E. Topanga Canyon Blvd.
 1360.29' N. of Saticoy St. 40' S.P.P.
 51682 M. Elev. 822.03

DIST	COUNTY	ROUTE	POST MILES - TOTAL PROJECT	SHEET NO.	TOTAL SHEETS
7	LA	27	12.52 15.82	11	13

STATE OF CALIFORNIA
 TRANSPORTATION AGENCY
 DEPARTMENT OF PUBLIC WORKS
 DIVISION OF HIGHWAYS
MONUMENTATION MAP

Anthony
 Deputy District Engineer

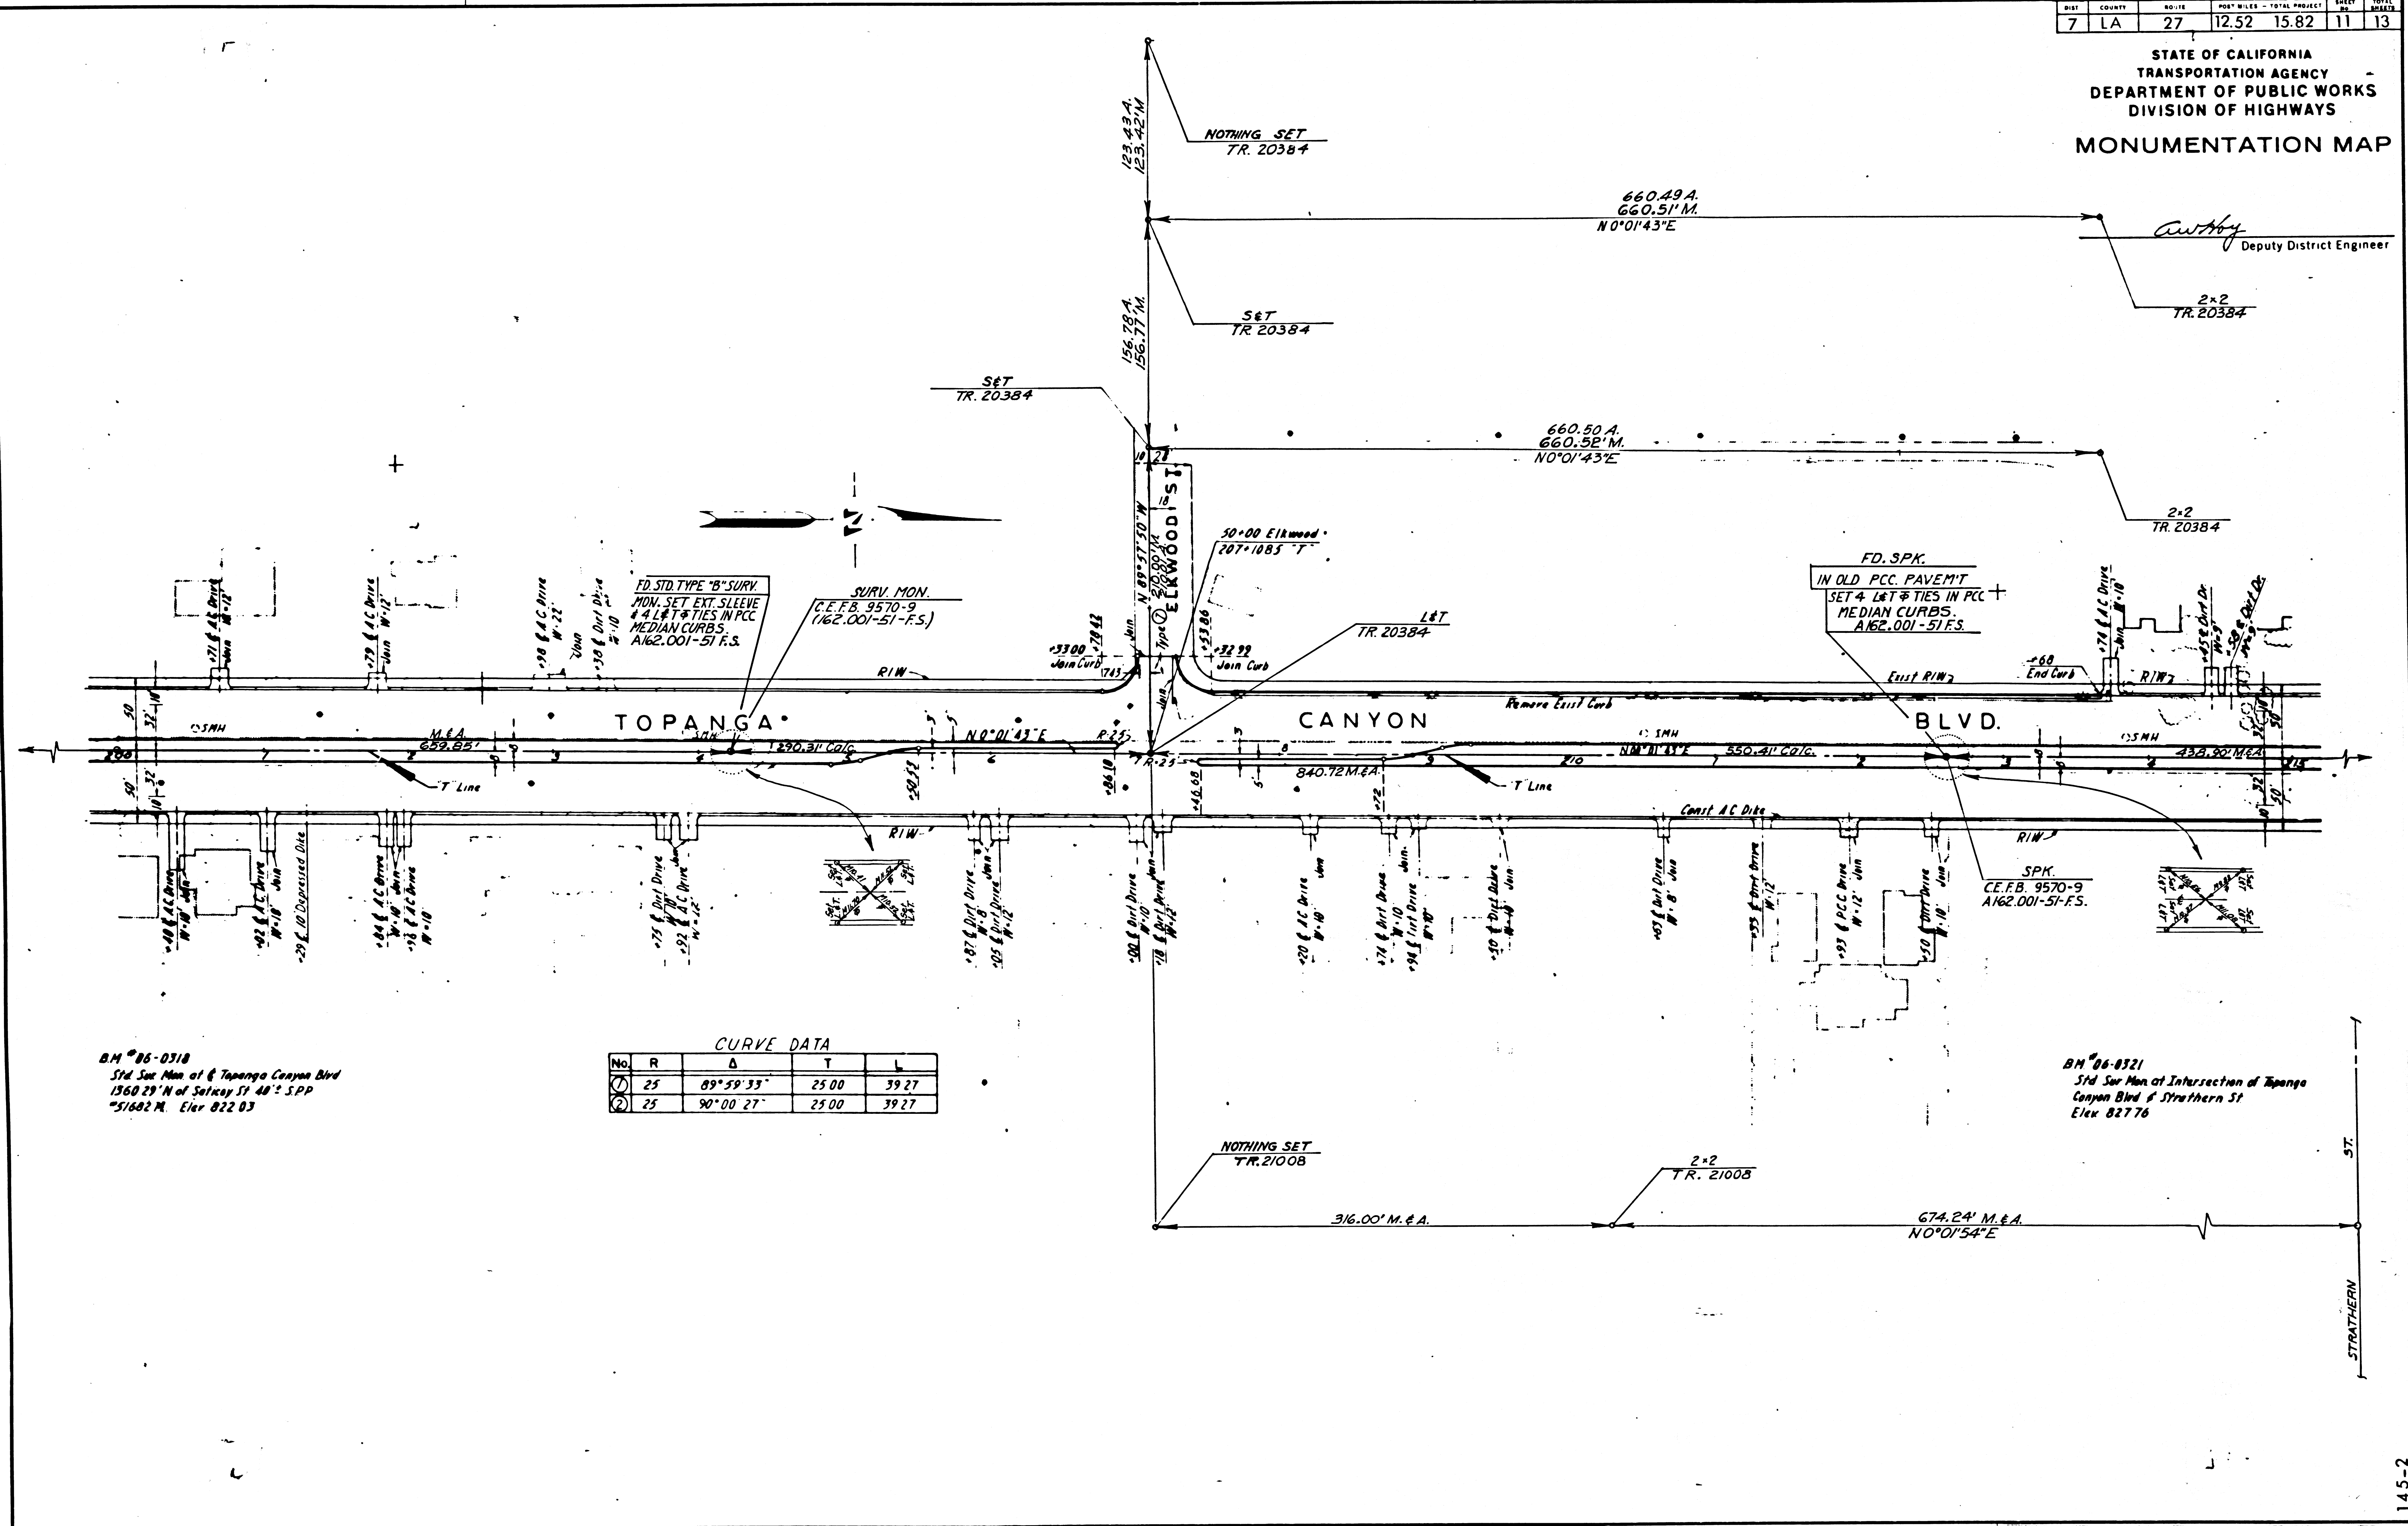

BM #6-0318
 Std. Sur. Mon. at Topanga Canyon Blvd
 1560.29' N of Salfway St 40' SPP
 51602 M. Elev. 822.03


CURVE DATA

No.	R	Δ	T	L
①	25	89° 59' 33"	25.00	39.27
②	25	90° 00' 27"	25.00	39.27

BM #6-0321
 Std. Sur. Mon. at Intersection of Topanga
 Canyon Blvd & Strathern St
 Elev. 827.76

STATE OF CALIFORNIA
 TRANSPORTATION AGENCY
 DEPARTMENT OF PUBLIC WORKS
 DIVISION OF HIGHWAYS
MONUMENTATION MAP

Anthony
 Deputy District Engineer

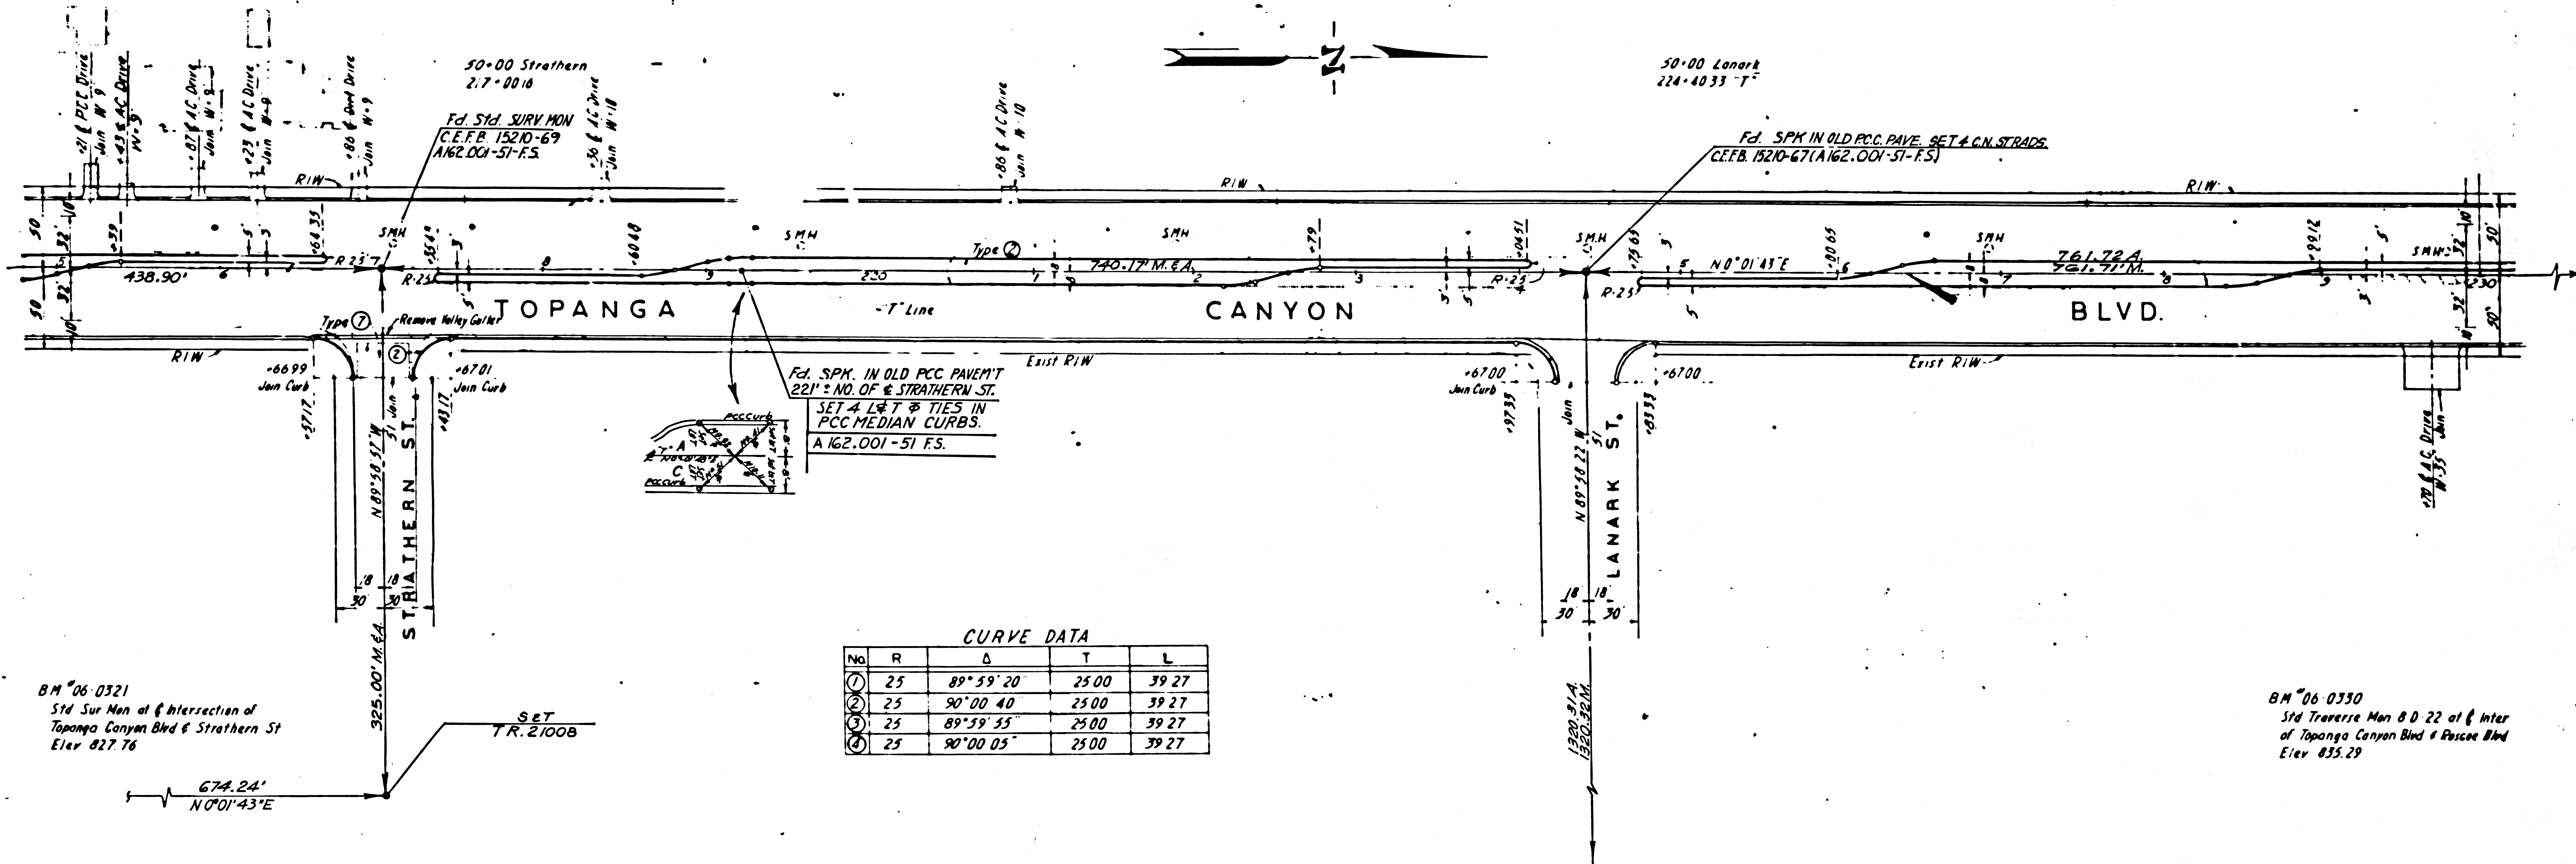

CURVE DATA

NO.	R	Δ	T	L
①	25	89° 59' 20"	25.00	39.27
②	25	90° 00' 40"	25.00	39.27
③	25	89° 59' 55"	25.00	39.27
④	25	90° 00' 05"	25.00	39.27

BM 06 0321
 Std. Sur. Mon. at Intersection of
 Topanga Canyon Blvd & Strathern St
 Elev. 827.76


BM 06 0330
 Std. Traverse Mon. @ D. 22 at Inter.
 of Topanga Canyon Blvd & Poiscoe Blvd
 Elev. 835.29

145-2

DIST.	COUNTY	ROUTE	POST MILES - TOTAL PROJECT	SHEET NO.	TOTAL SHEETS
7	LA	27	12.52 15.82	13	13

STATE OF CALIFORNIA
 TRANSPORTATION AGENCY
 DEPARTMENT OF PUBLIC WORKS
 DIVISION OF HIGHWAYS
MONUMENTATION MAP

C. W. Hoyle
 Deputy District Engineer

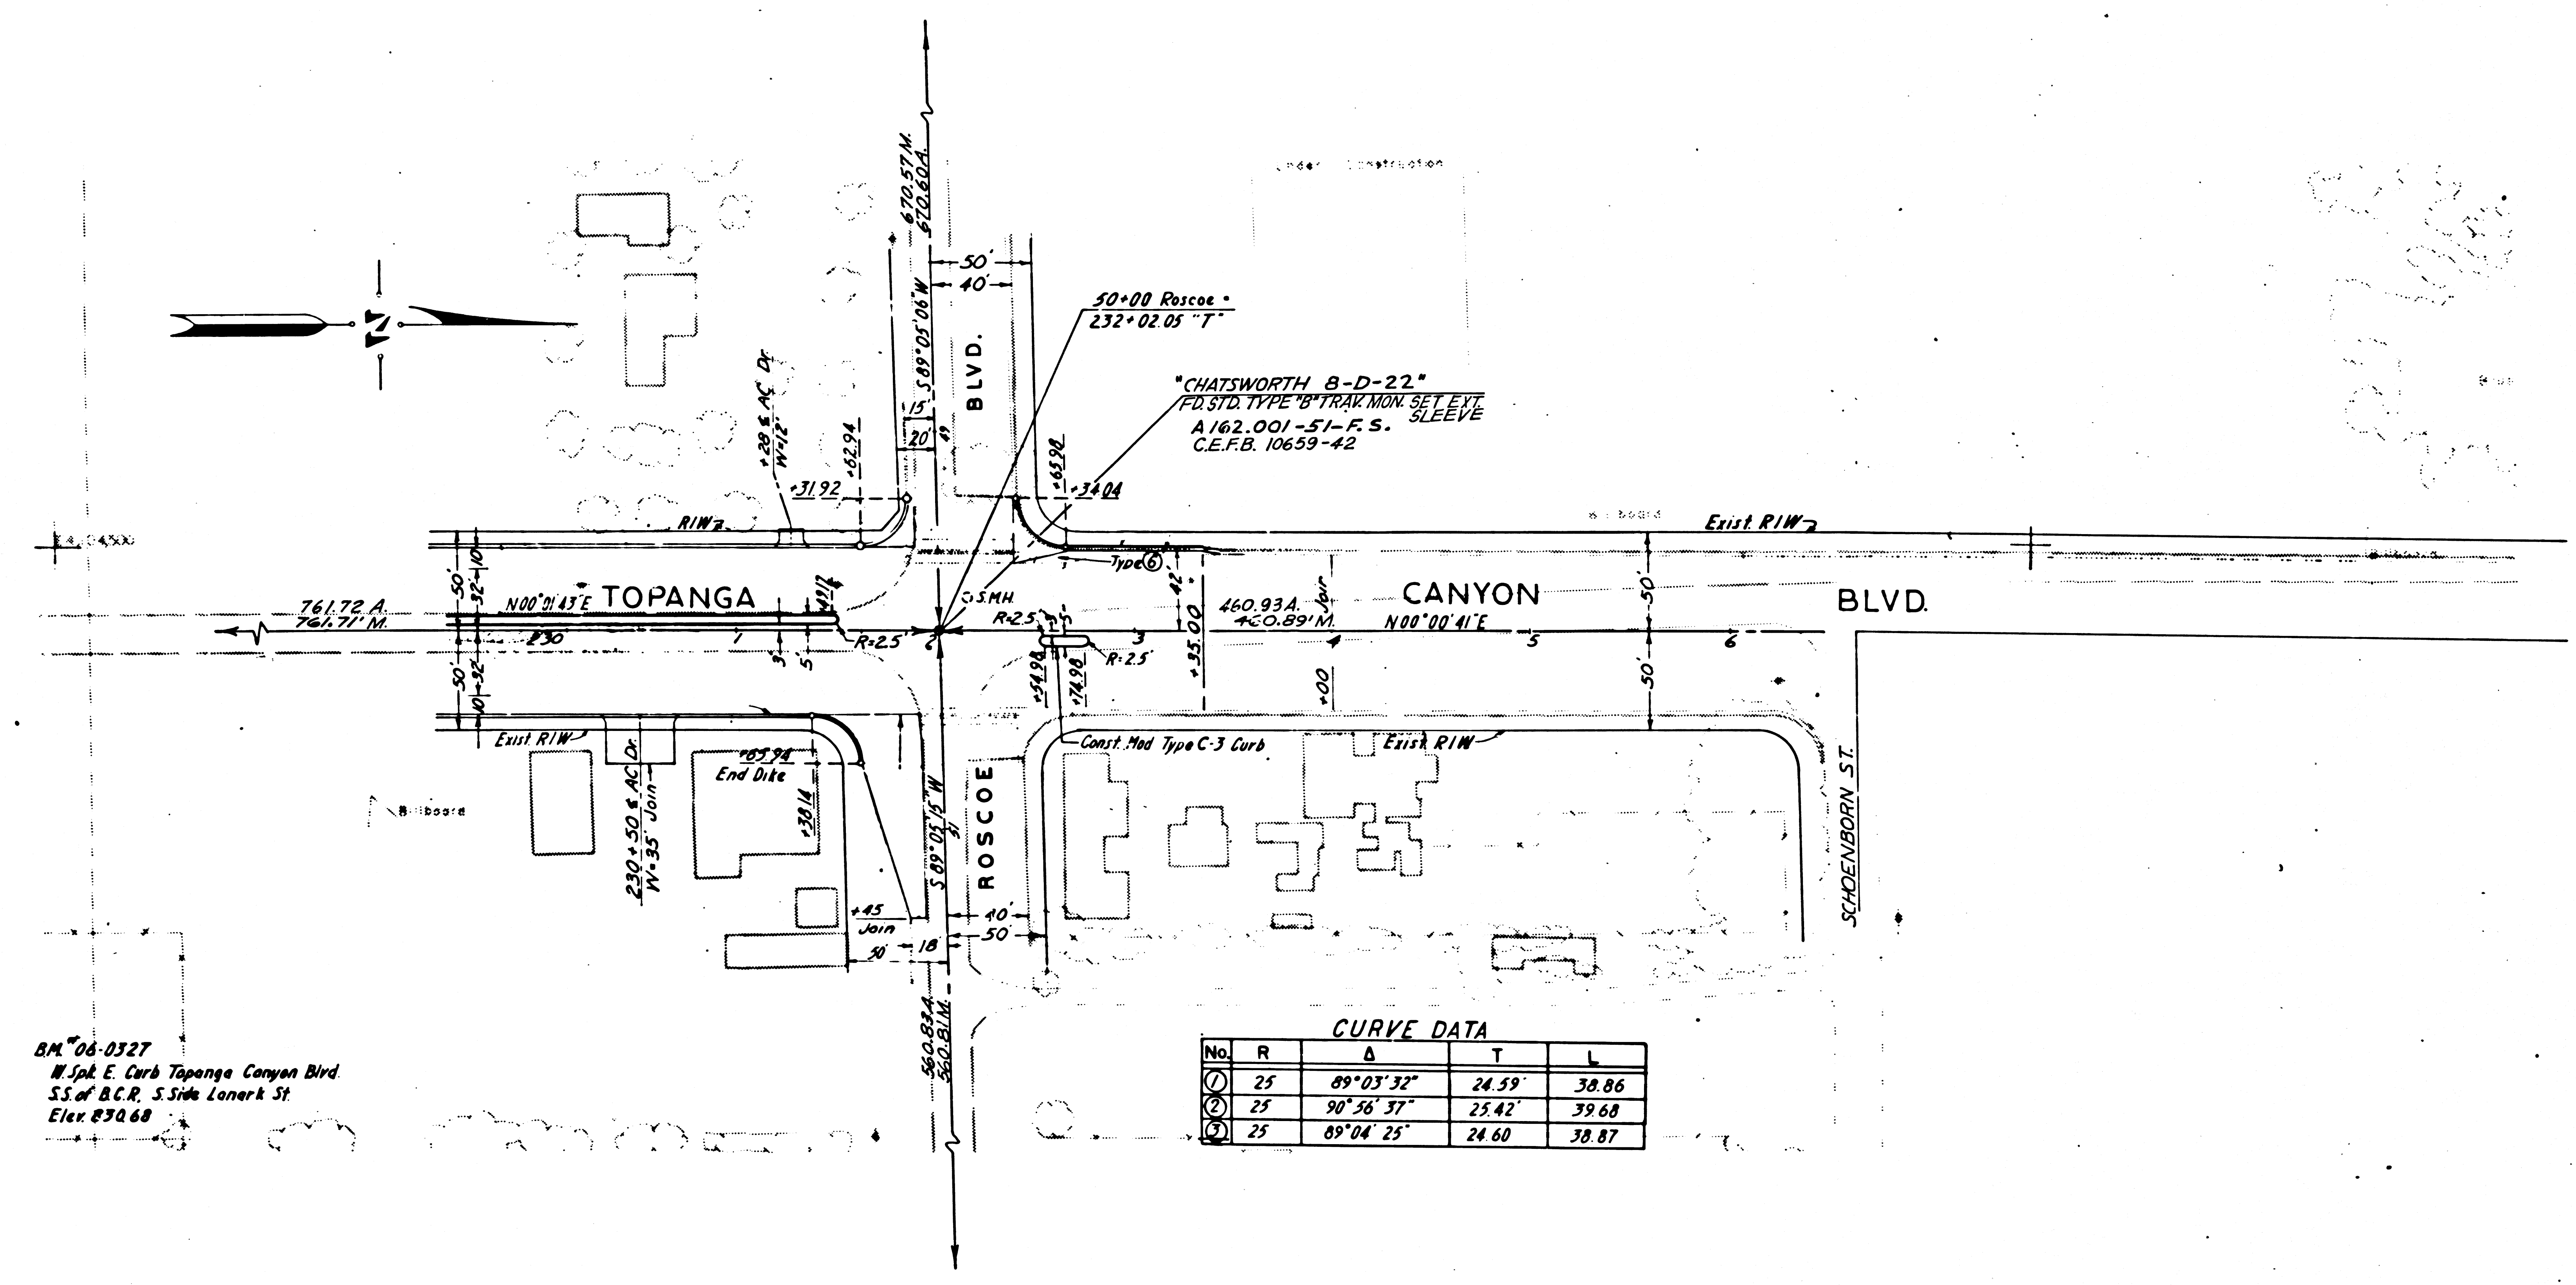

CURVE DATA

No.	R	Δ	T	L
①	25	89°03'32"	24.59'	38.86'
②	25	90°56'37"	25.42'	39.68'
③	25	89°04'25"	24.60'	38.87'

B.M. 06-0327
 W. Spk. E. Curb Topanga Canyon Blvd
 S.S. of B.C.R. S. Side Lanark St.
 Elevation 830.68

B.M. 06-0333
 Std. Sur. Man. S.E. of E. Edge P.C.C. Pav.
 Topanga Canyon Blvd. at E. Schenborn St.
 in Dirt 14' Deep. Elevation 837.37