


DIST.	COUNTY	ROUTE	POST MILES - TOTAL PROJECT	SHEET NO.	TOTAL SHEETS
7	LA	397	16.04-19.98	1	5

STATE OF CALIFORNIA  
HIGHWAY TRANSPORTATION AGENCY  
DEPARTMENT OF PUBLIC WORKS  
DIVISION OF HIGHWAYS  
**MONUMENTATION MAP**

*Anthony*  
Deputy District Engineer

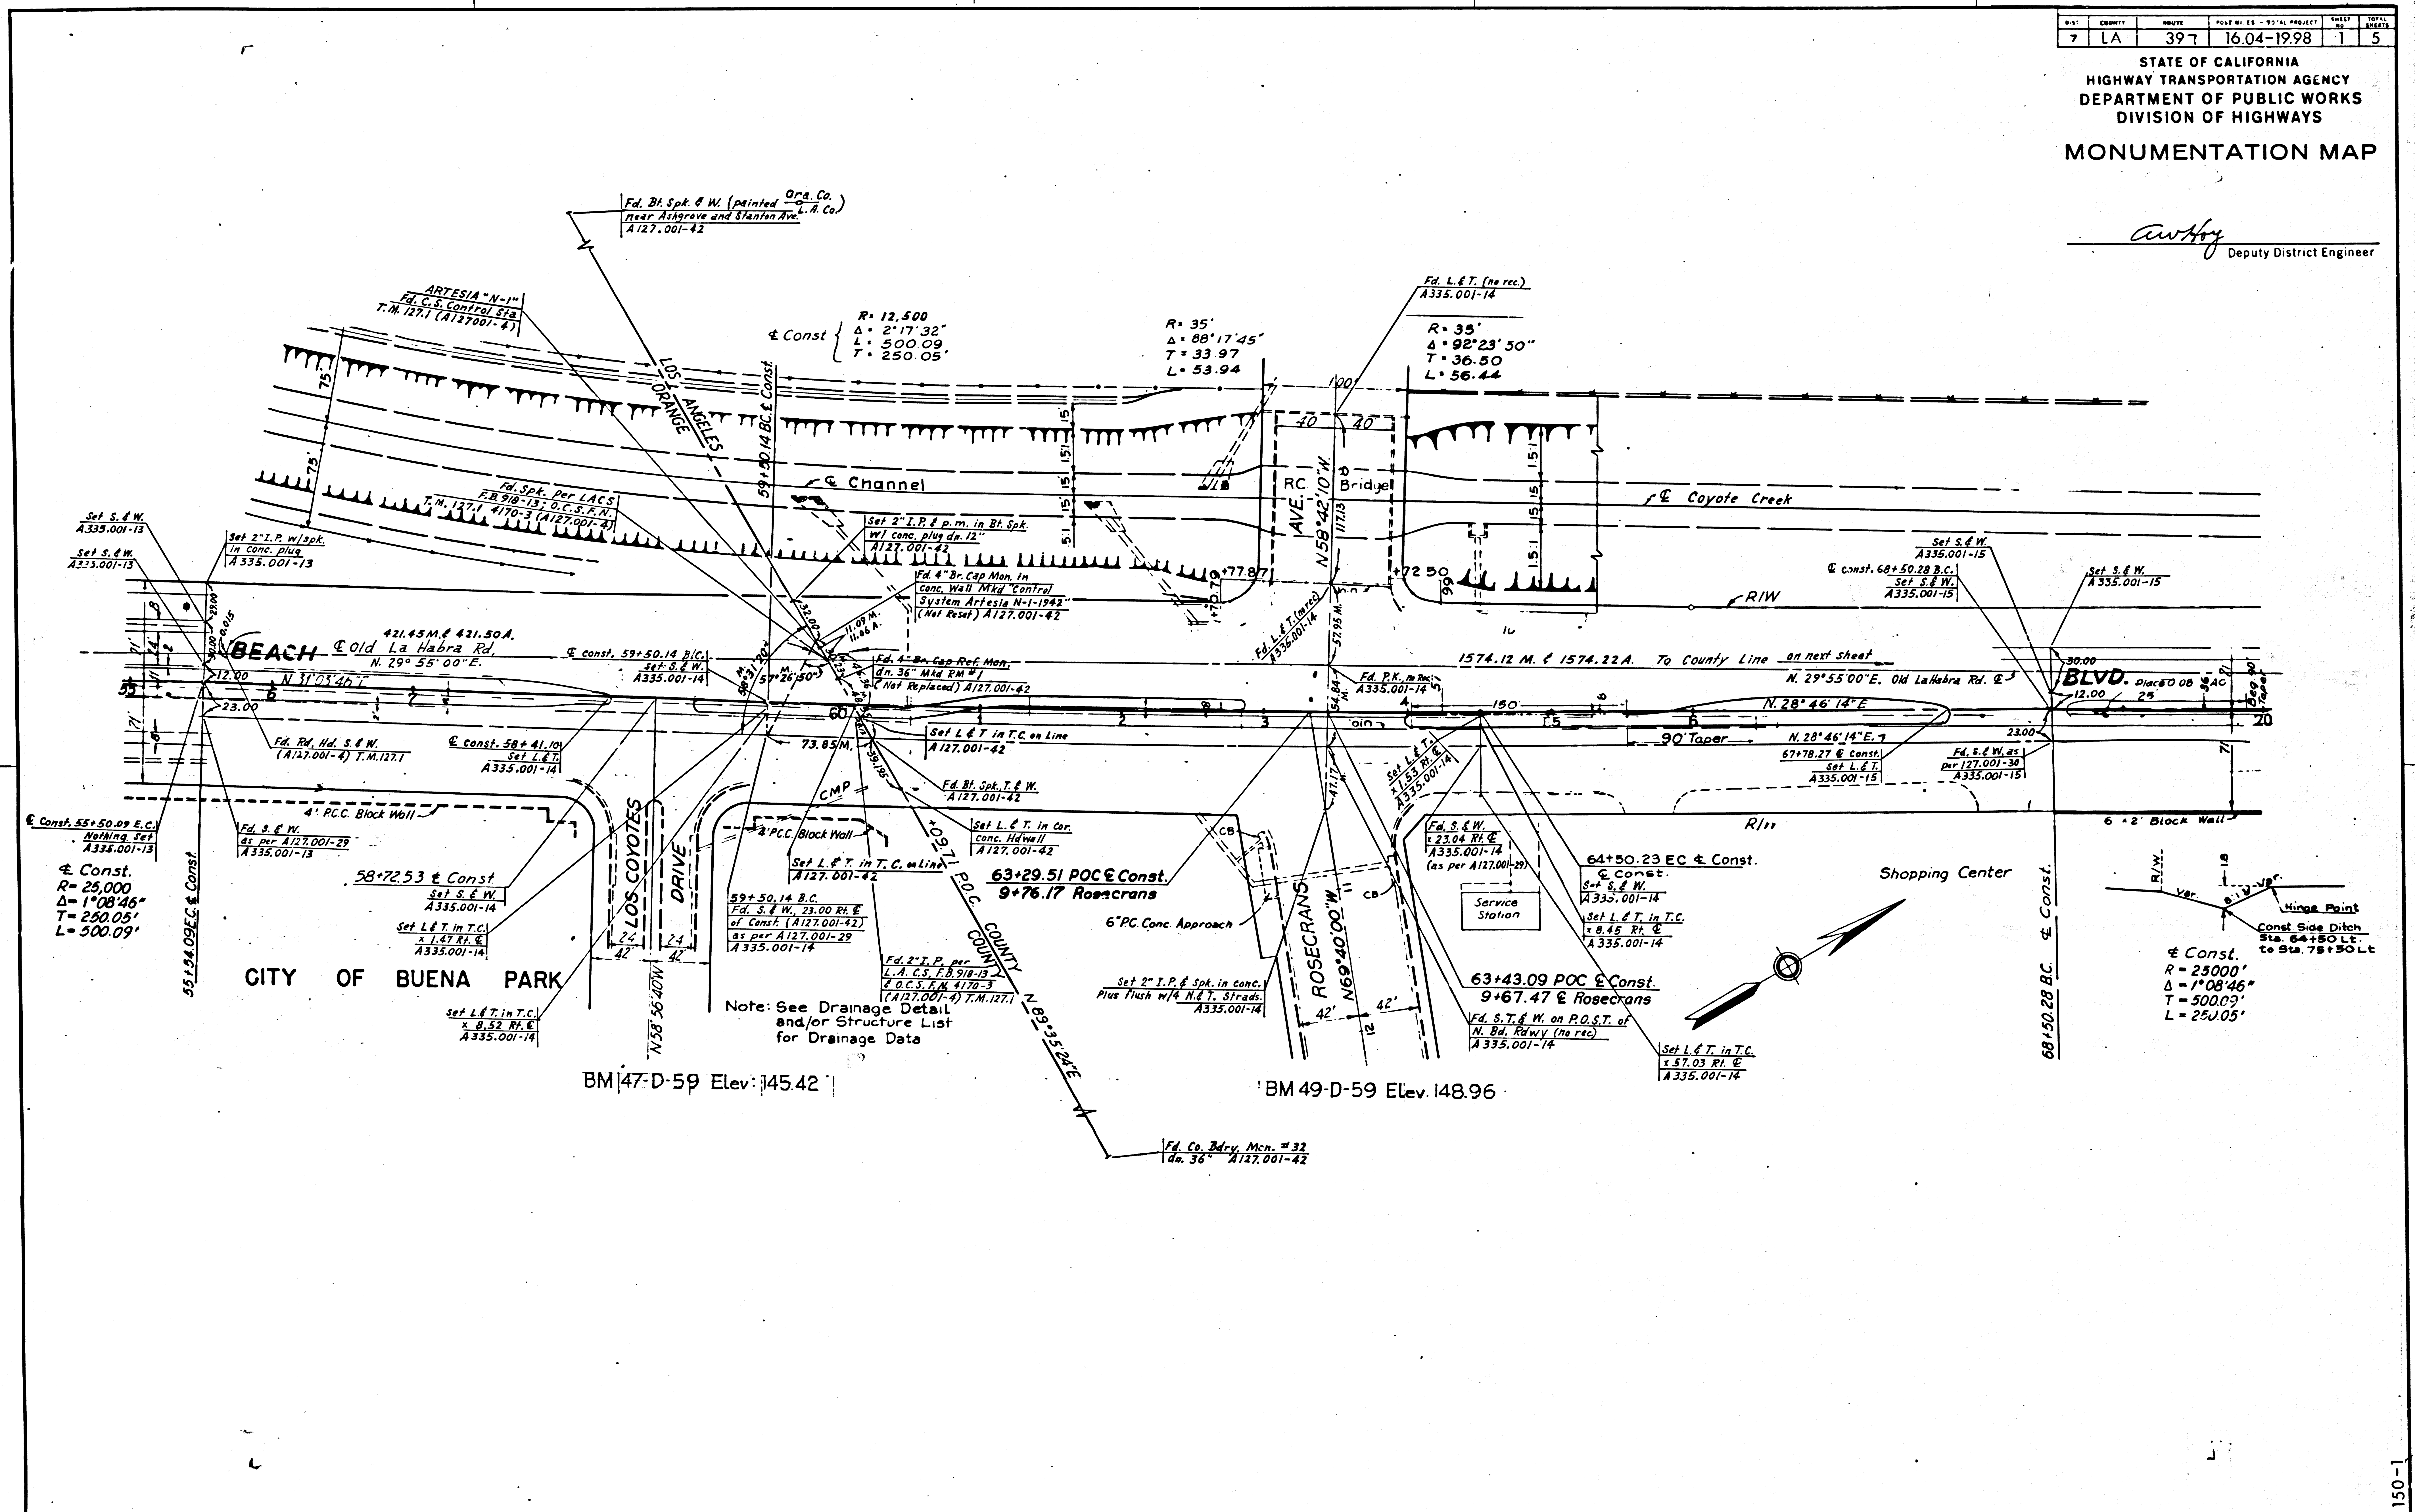


F.M. 20878 | SHT. 1



DIST	COUNTY	NO. 18	POST MILES - TOTAL PROJECT	SHEET NO.	TOTAL SHEETS
7	LA	39	16.04-19.98	3	5

STATE OF CALIFORNIA  
HIGHWAY TRANSPORTATION AGENCY  
DEPARTMENT OF PUBLIC WORKS  
DIVISION OF HIGHWAYS  
MONUMENTATION MAP

*C. H. Hoy*  
Deputy District Engineer

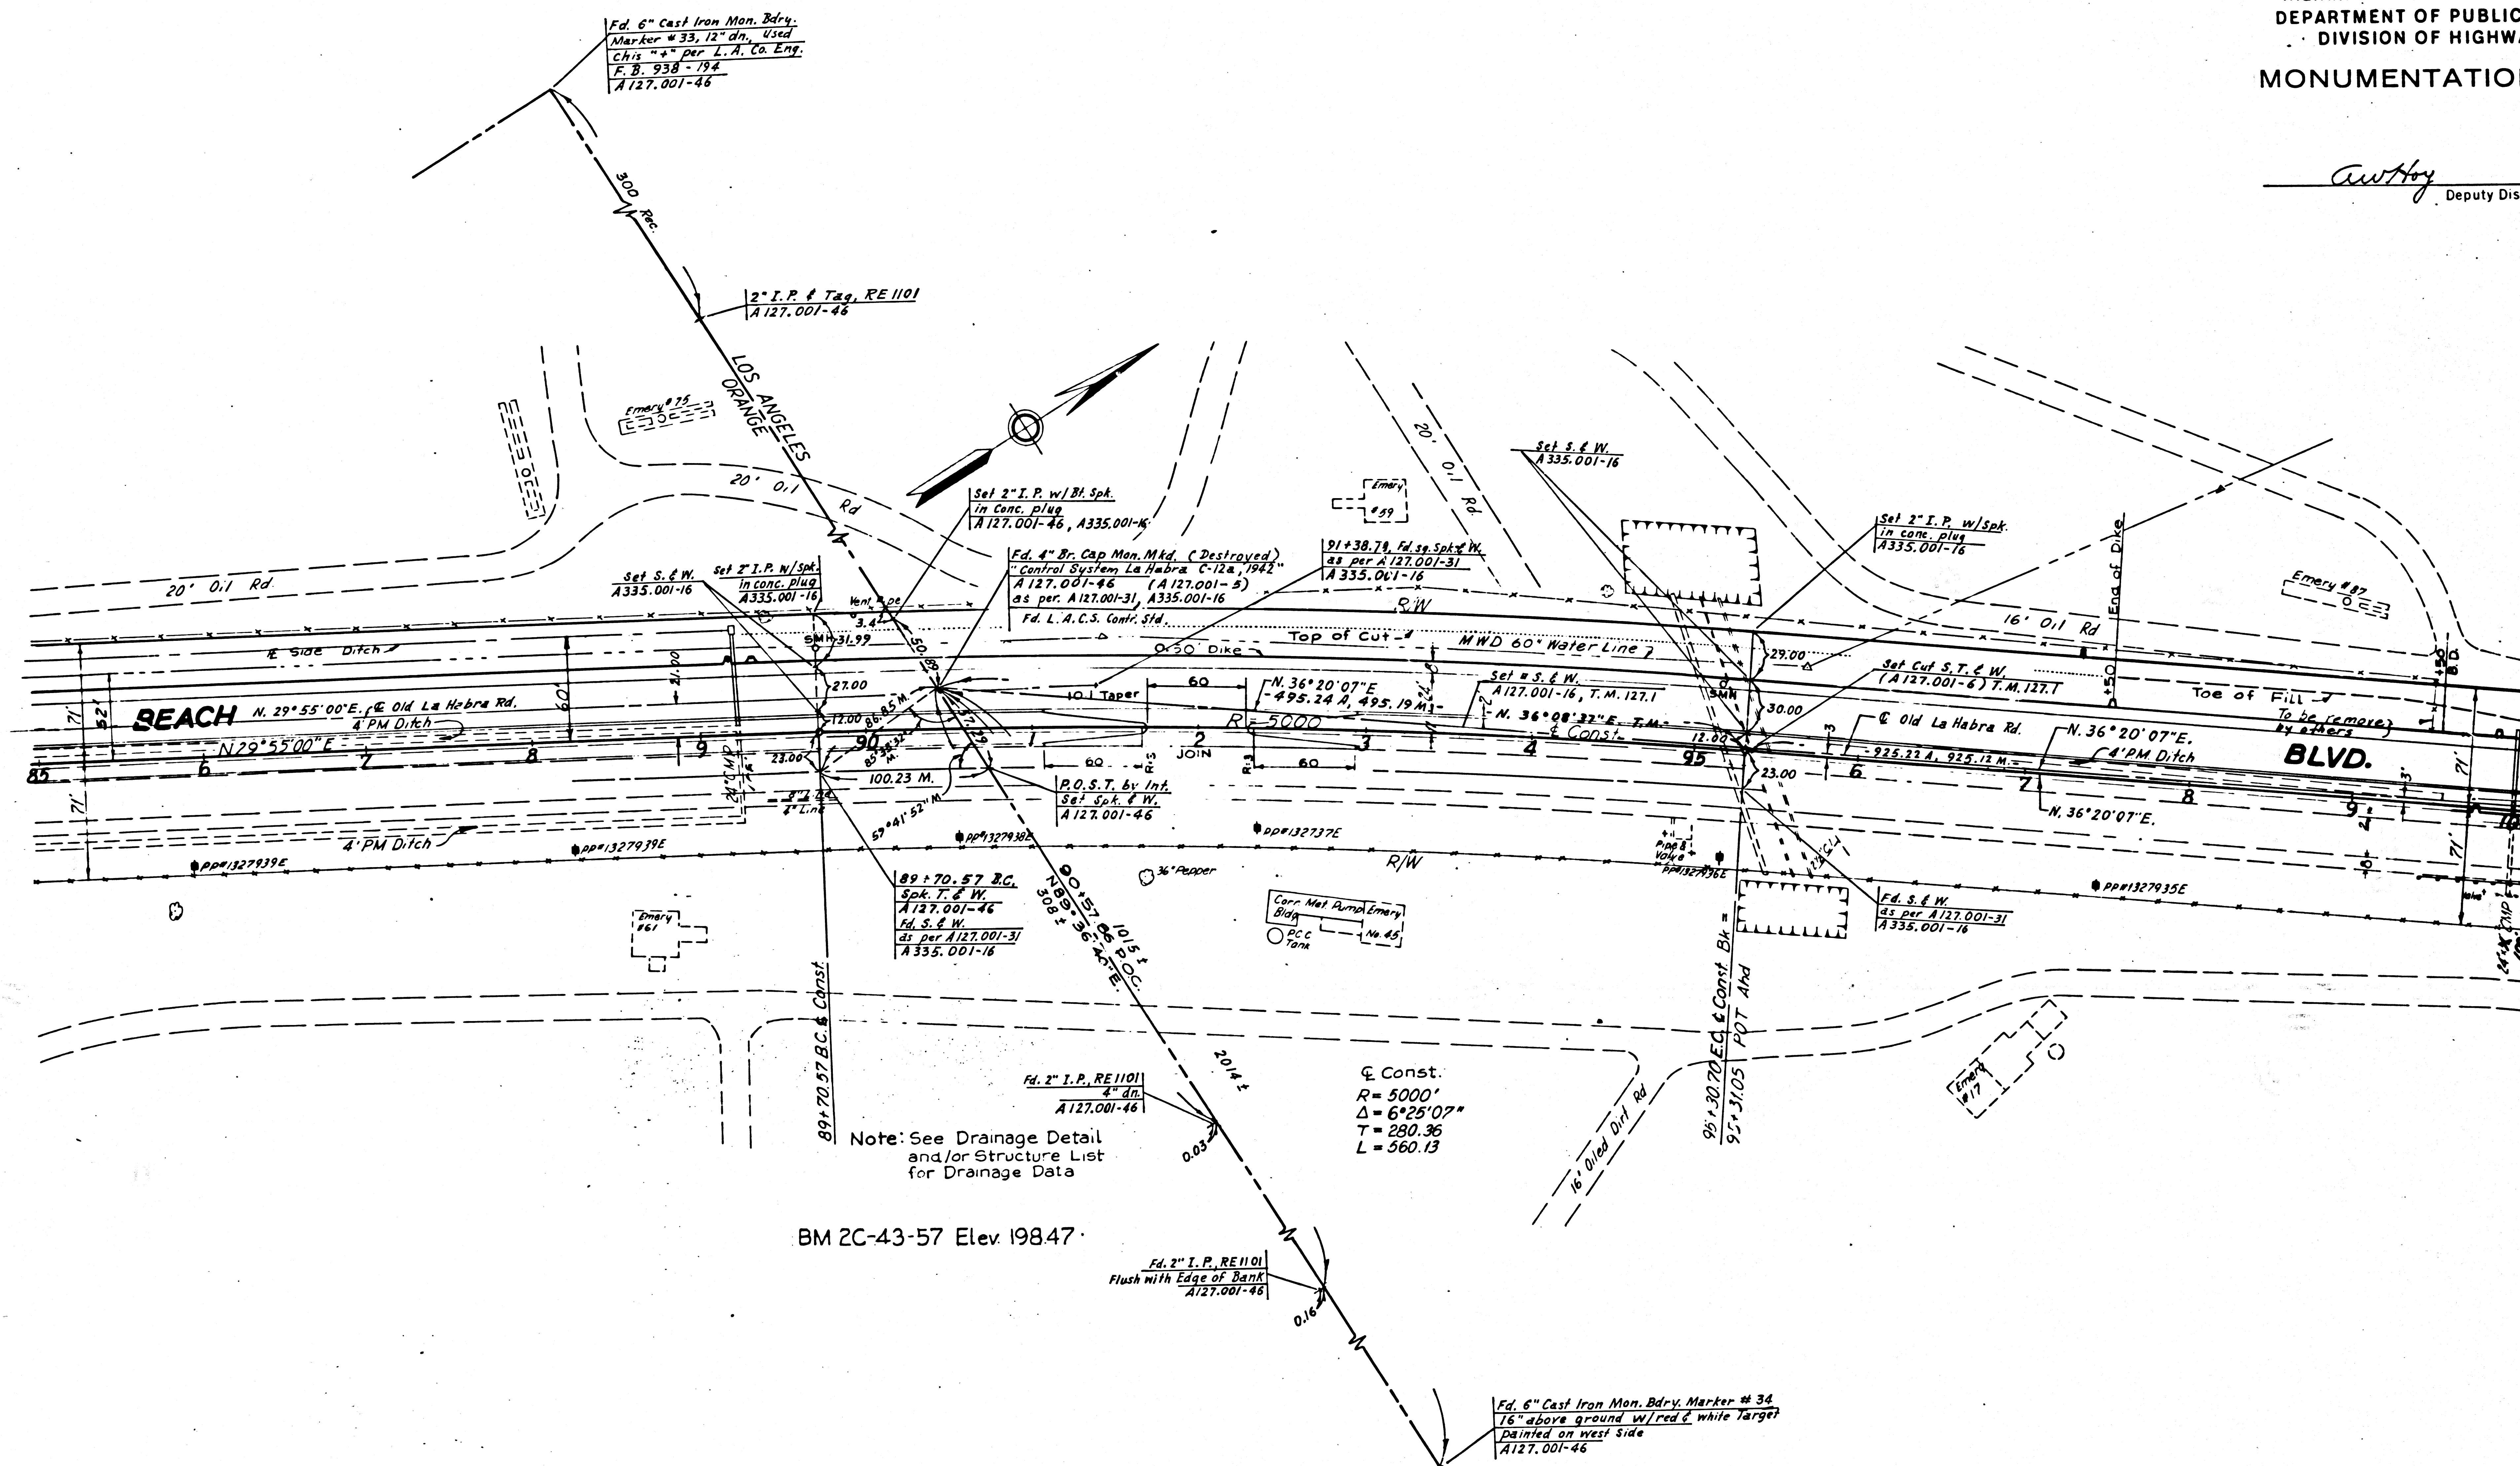

150-1


F.M. 20878 SHT. 3



DIST	COUNTY	ROUTE	POST MILES - TOTAL PROJECT	SHEET NO.	TOTAL SHEETS
7	LA	39	16.04-19.98	5	5

STATE OF CALIFORNIA  
 TRANSPORTATION AGENCY  
 DEPARTMENT OF PUBLIC WORKS  
 DIVISION OF HIGHWAYS  
**MONUMENTATION MAP**

*Cawley*  
 Deputy District Engineer

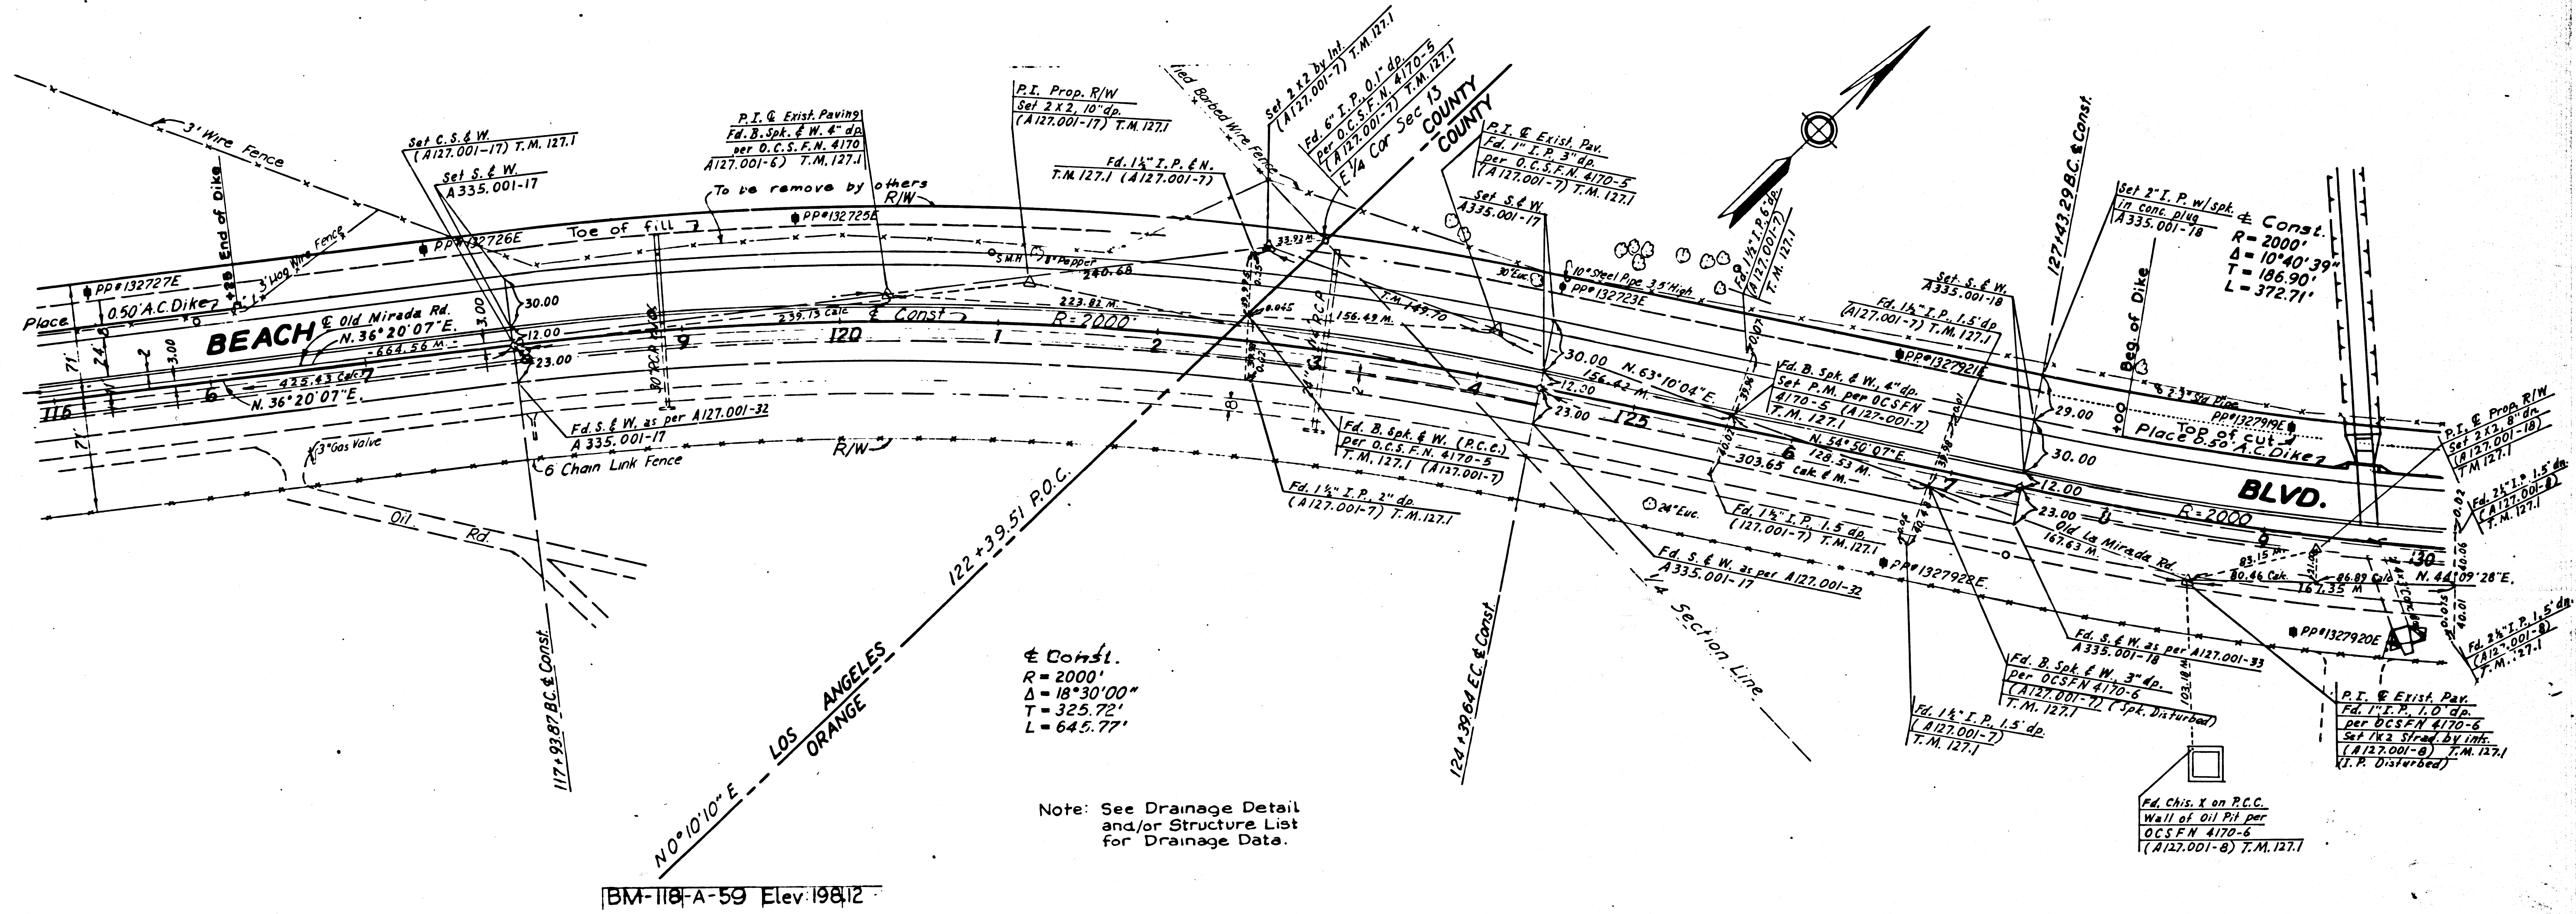

± Const.  
 R = 2000'  
 Δ = 18°30'00"  
 T = 325.72'  
 L = 645.77'

Note: See Drainage Detail  
 and/or Structure List  
 for Drainage Data.

BM-118-A-59 Elev. 198.12