
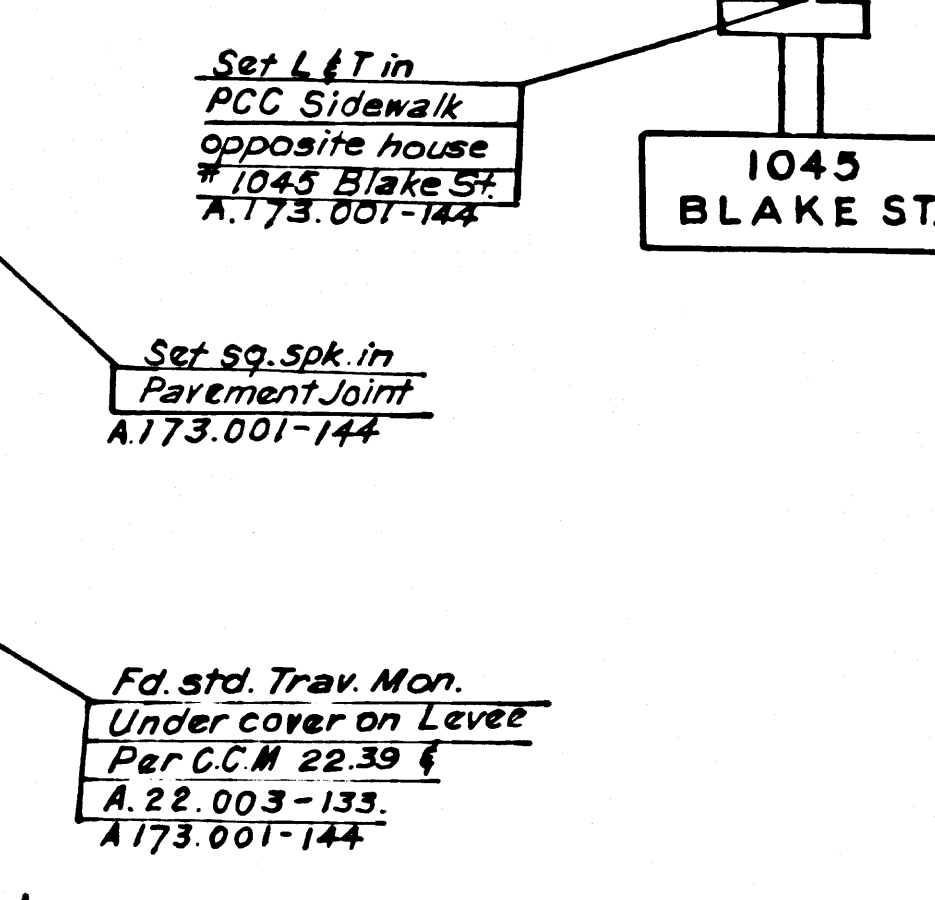
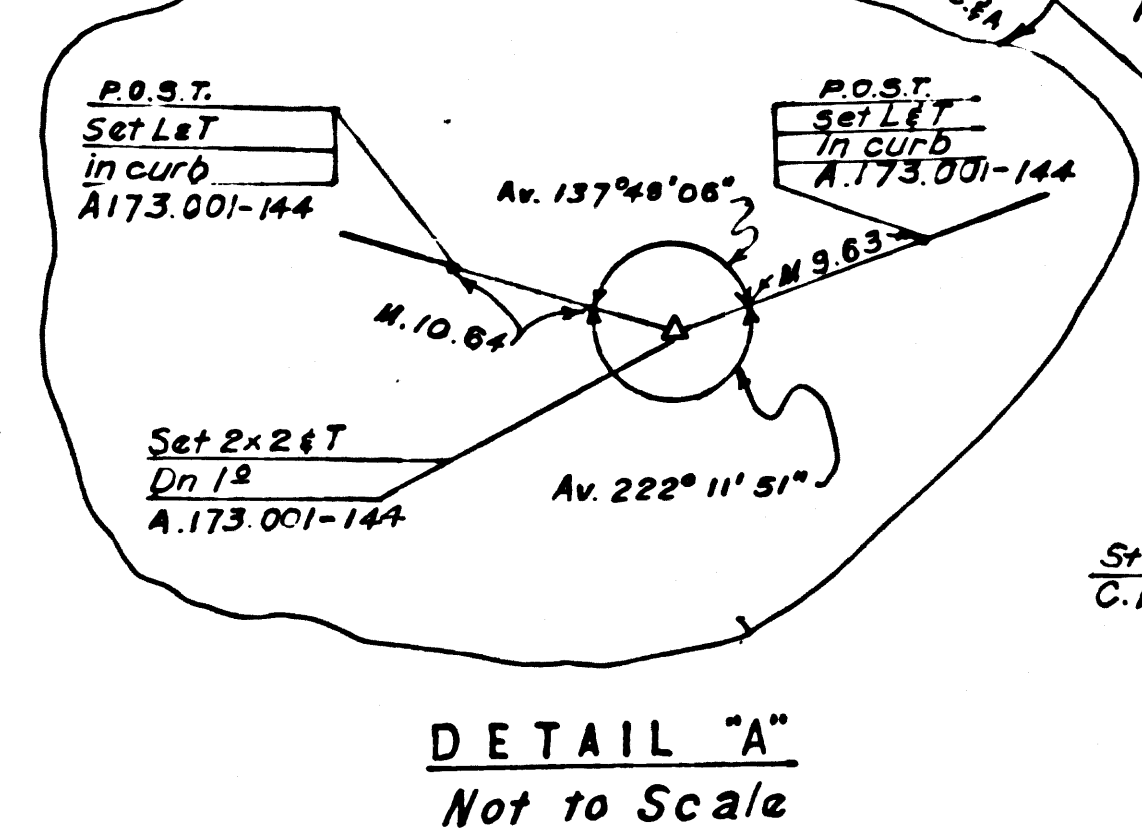
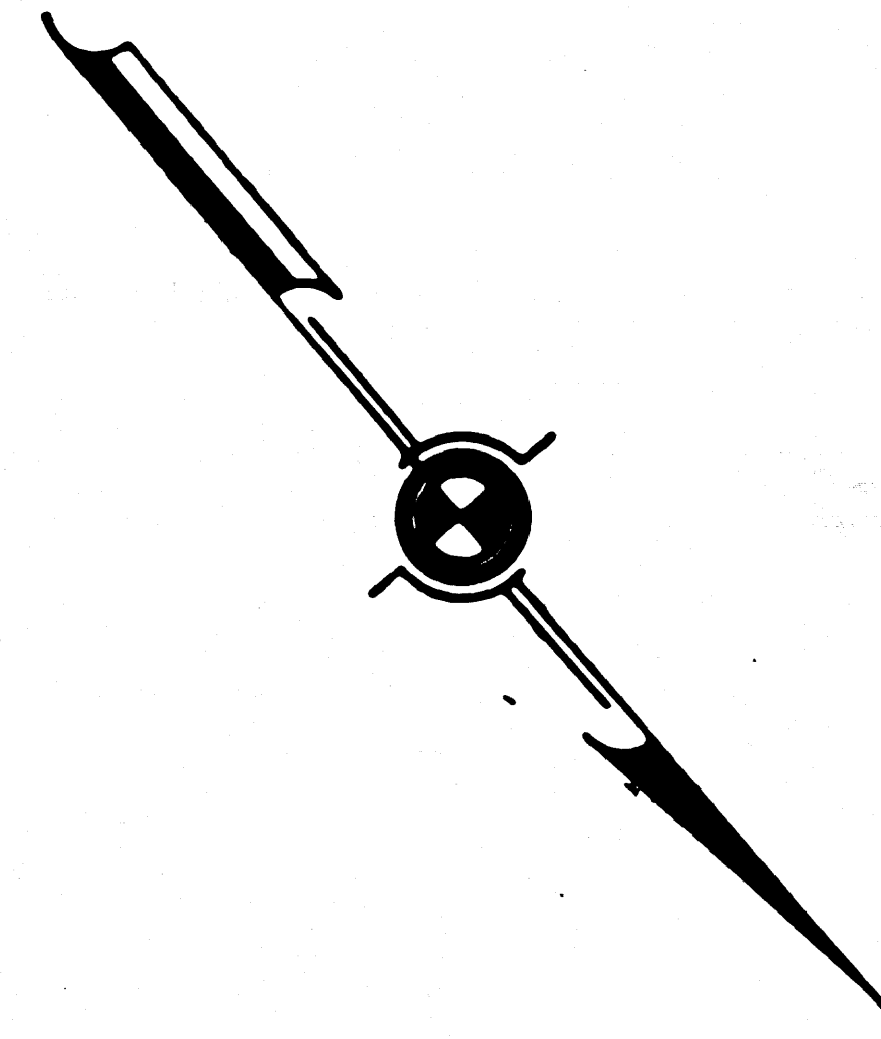


CITY OF LOS ANGELES

DIST.	COUNTY	ROUTE	POST MILES - TOTAL PROJECT	SHEET NO.	TOTAL SHEETS
7	L.A.	5	20.49-22.99	1	5

STATE OF CALIFORNIA
 TRANSPORTATION AGENCY
 DEPARTMENT OF PUBLIC WORKS
 DIVISION OF HIGHWAYS
MONUMENTATION MAP
 No. MF-1286-1

C. W. Hays
 Deputy District Engineer

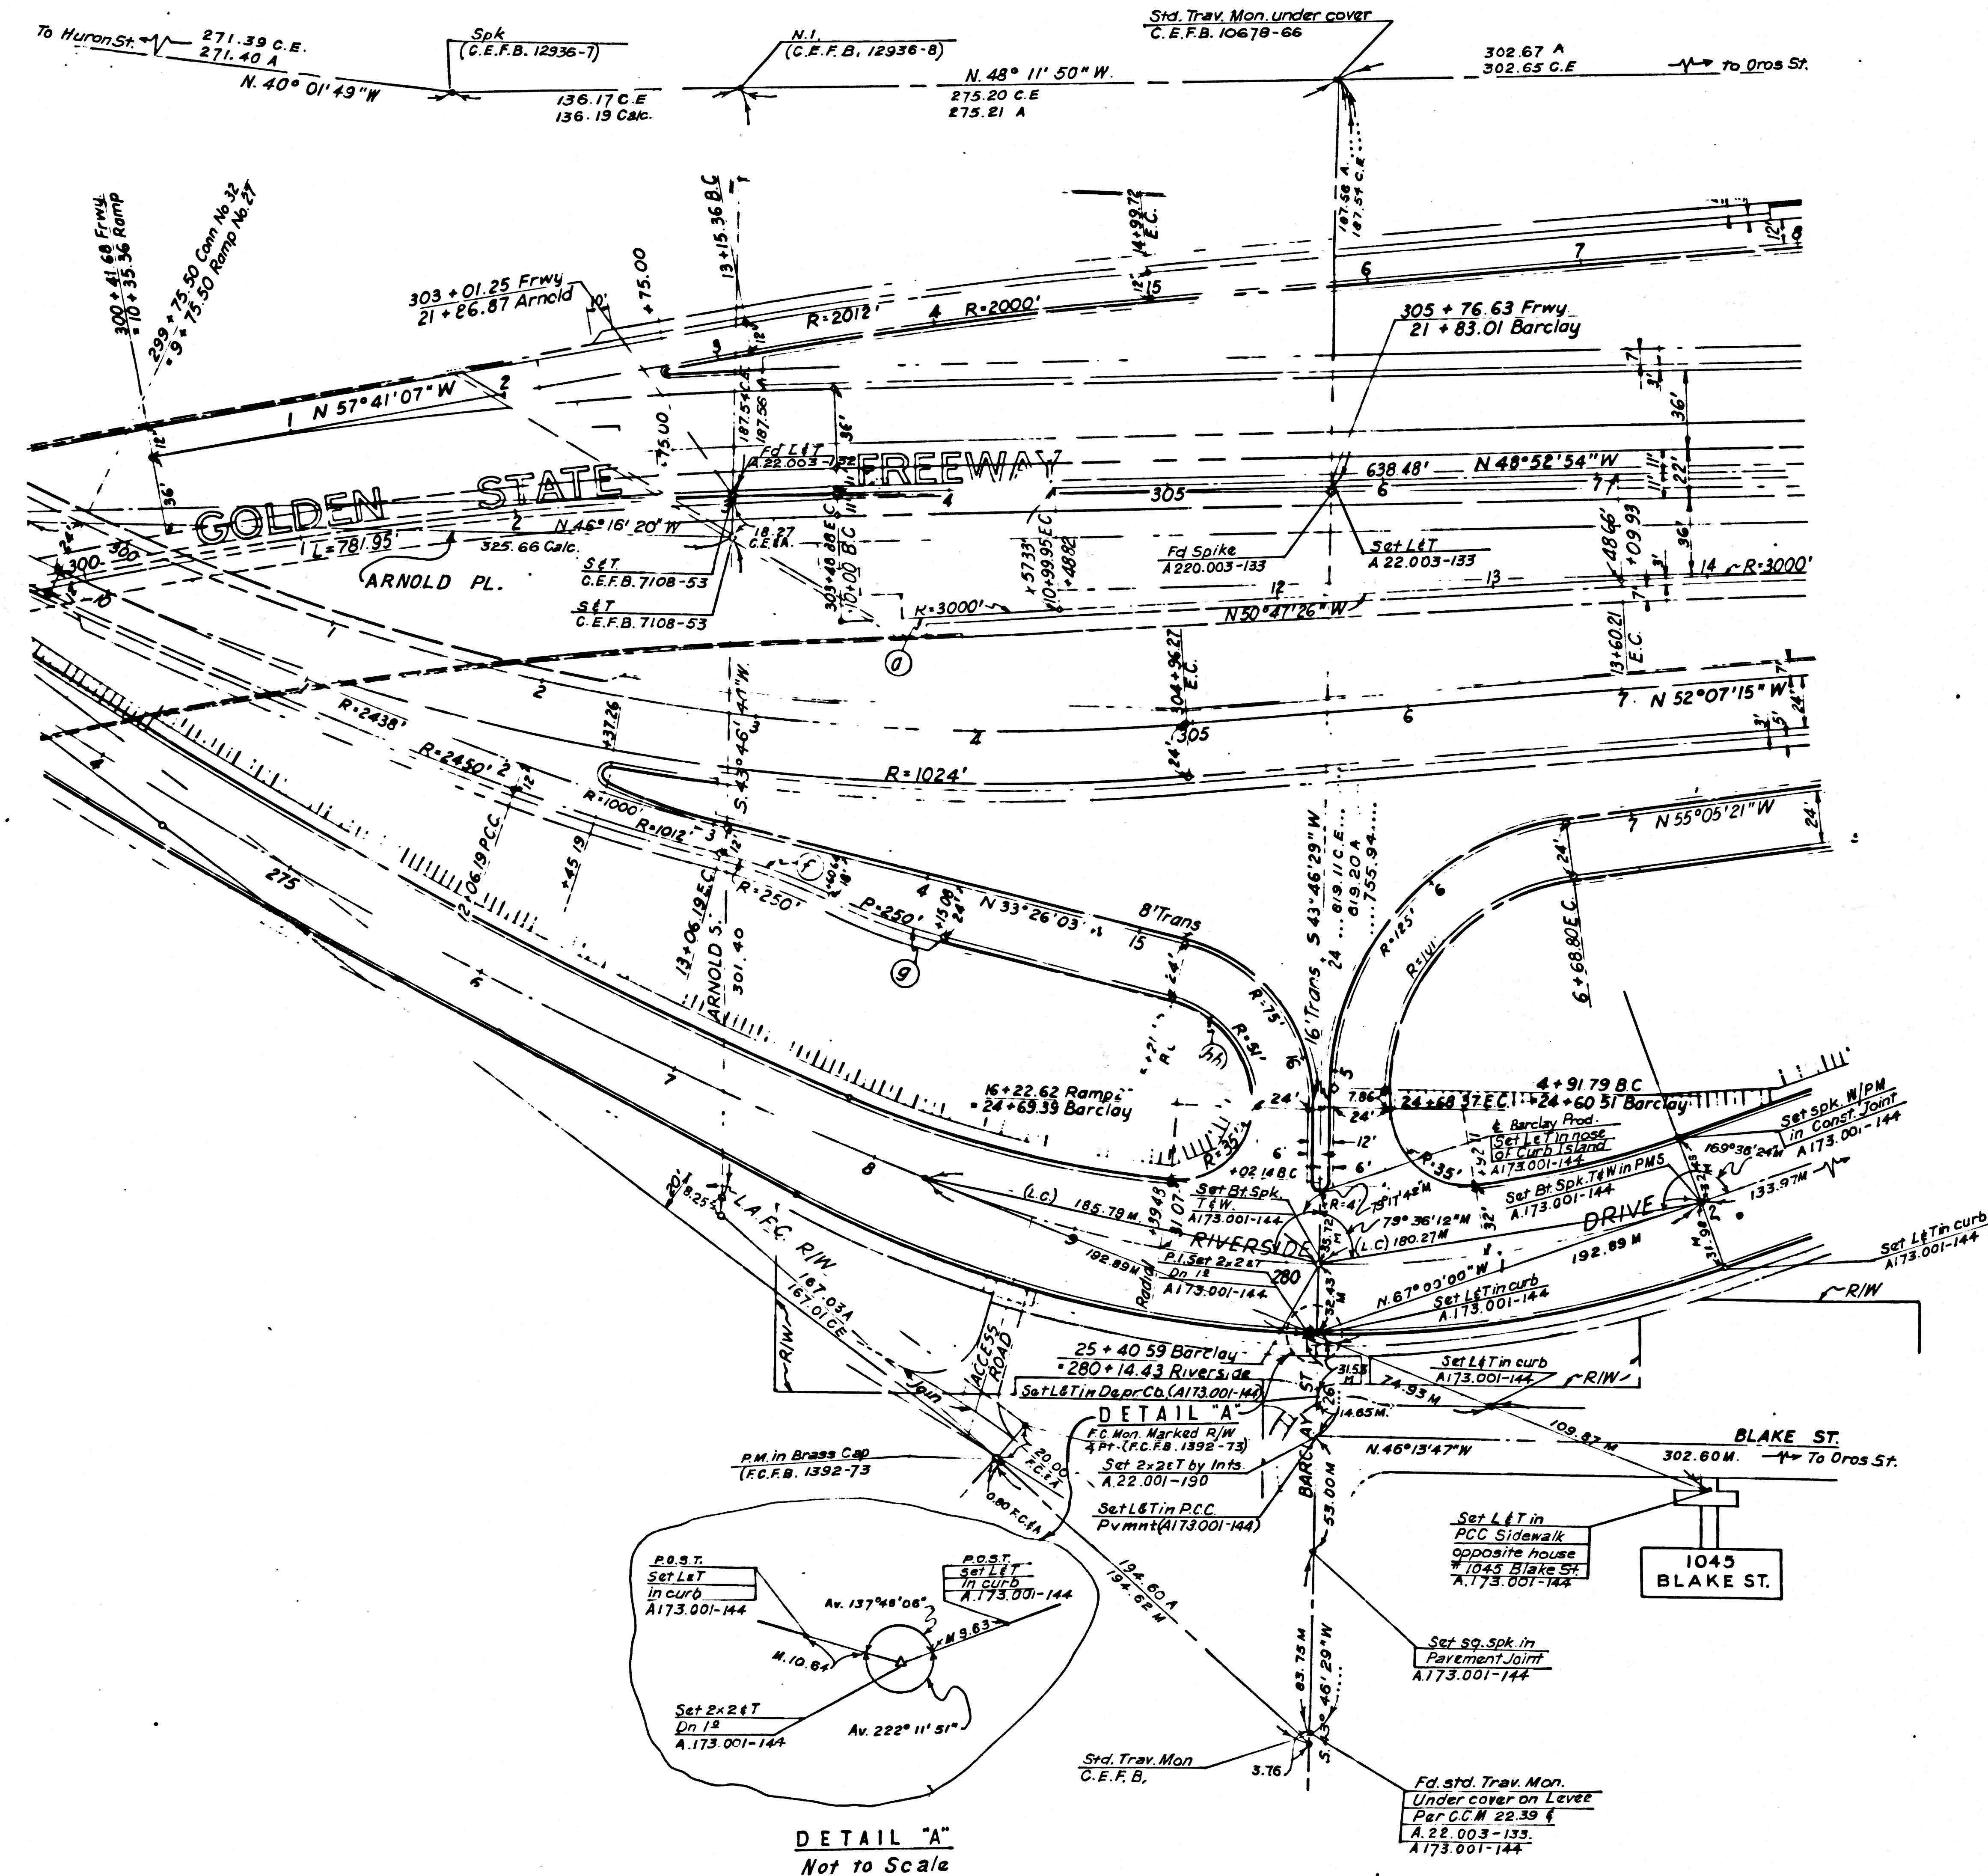



SHEET	COUNTY	ROUTE	POST MILES - TOTAL PROJECT	SHEET	TOTAL SHEETS
7	L.A.	5	20.49-22.99	2	5

STATE OF CALIFORNIA
 TRANSPORTATION AGENCY
 DEPARTMENT OF PUBLIC WORKS
 DIVISION OF HIGHWAYS

MONUMENTATION MAP
 No. MF-1286-2

Cutler
 Deputy District Engineer

CITY OF LOS ANGELES

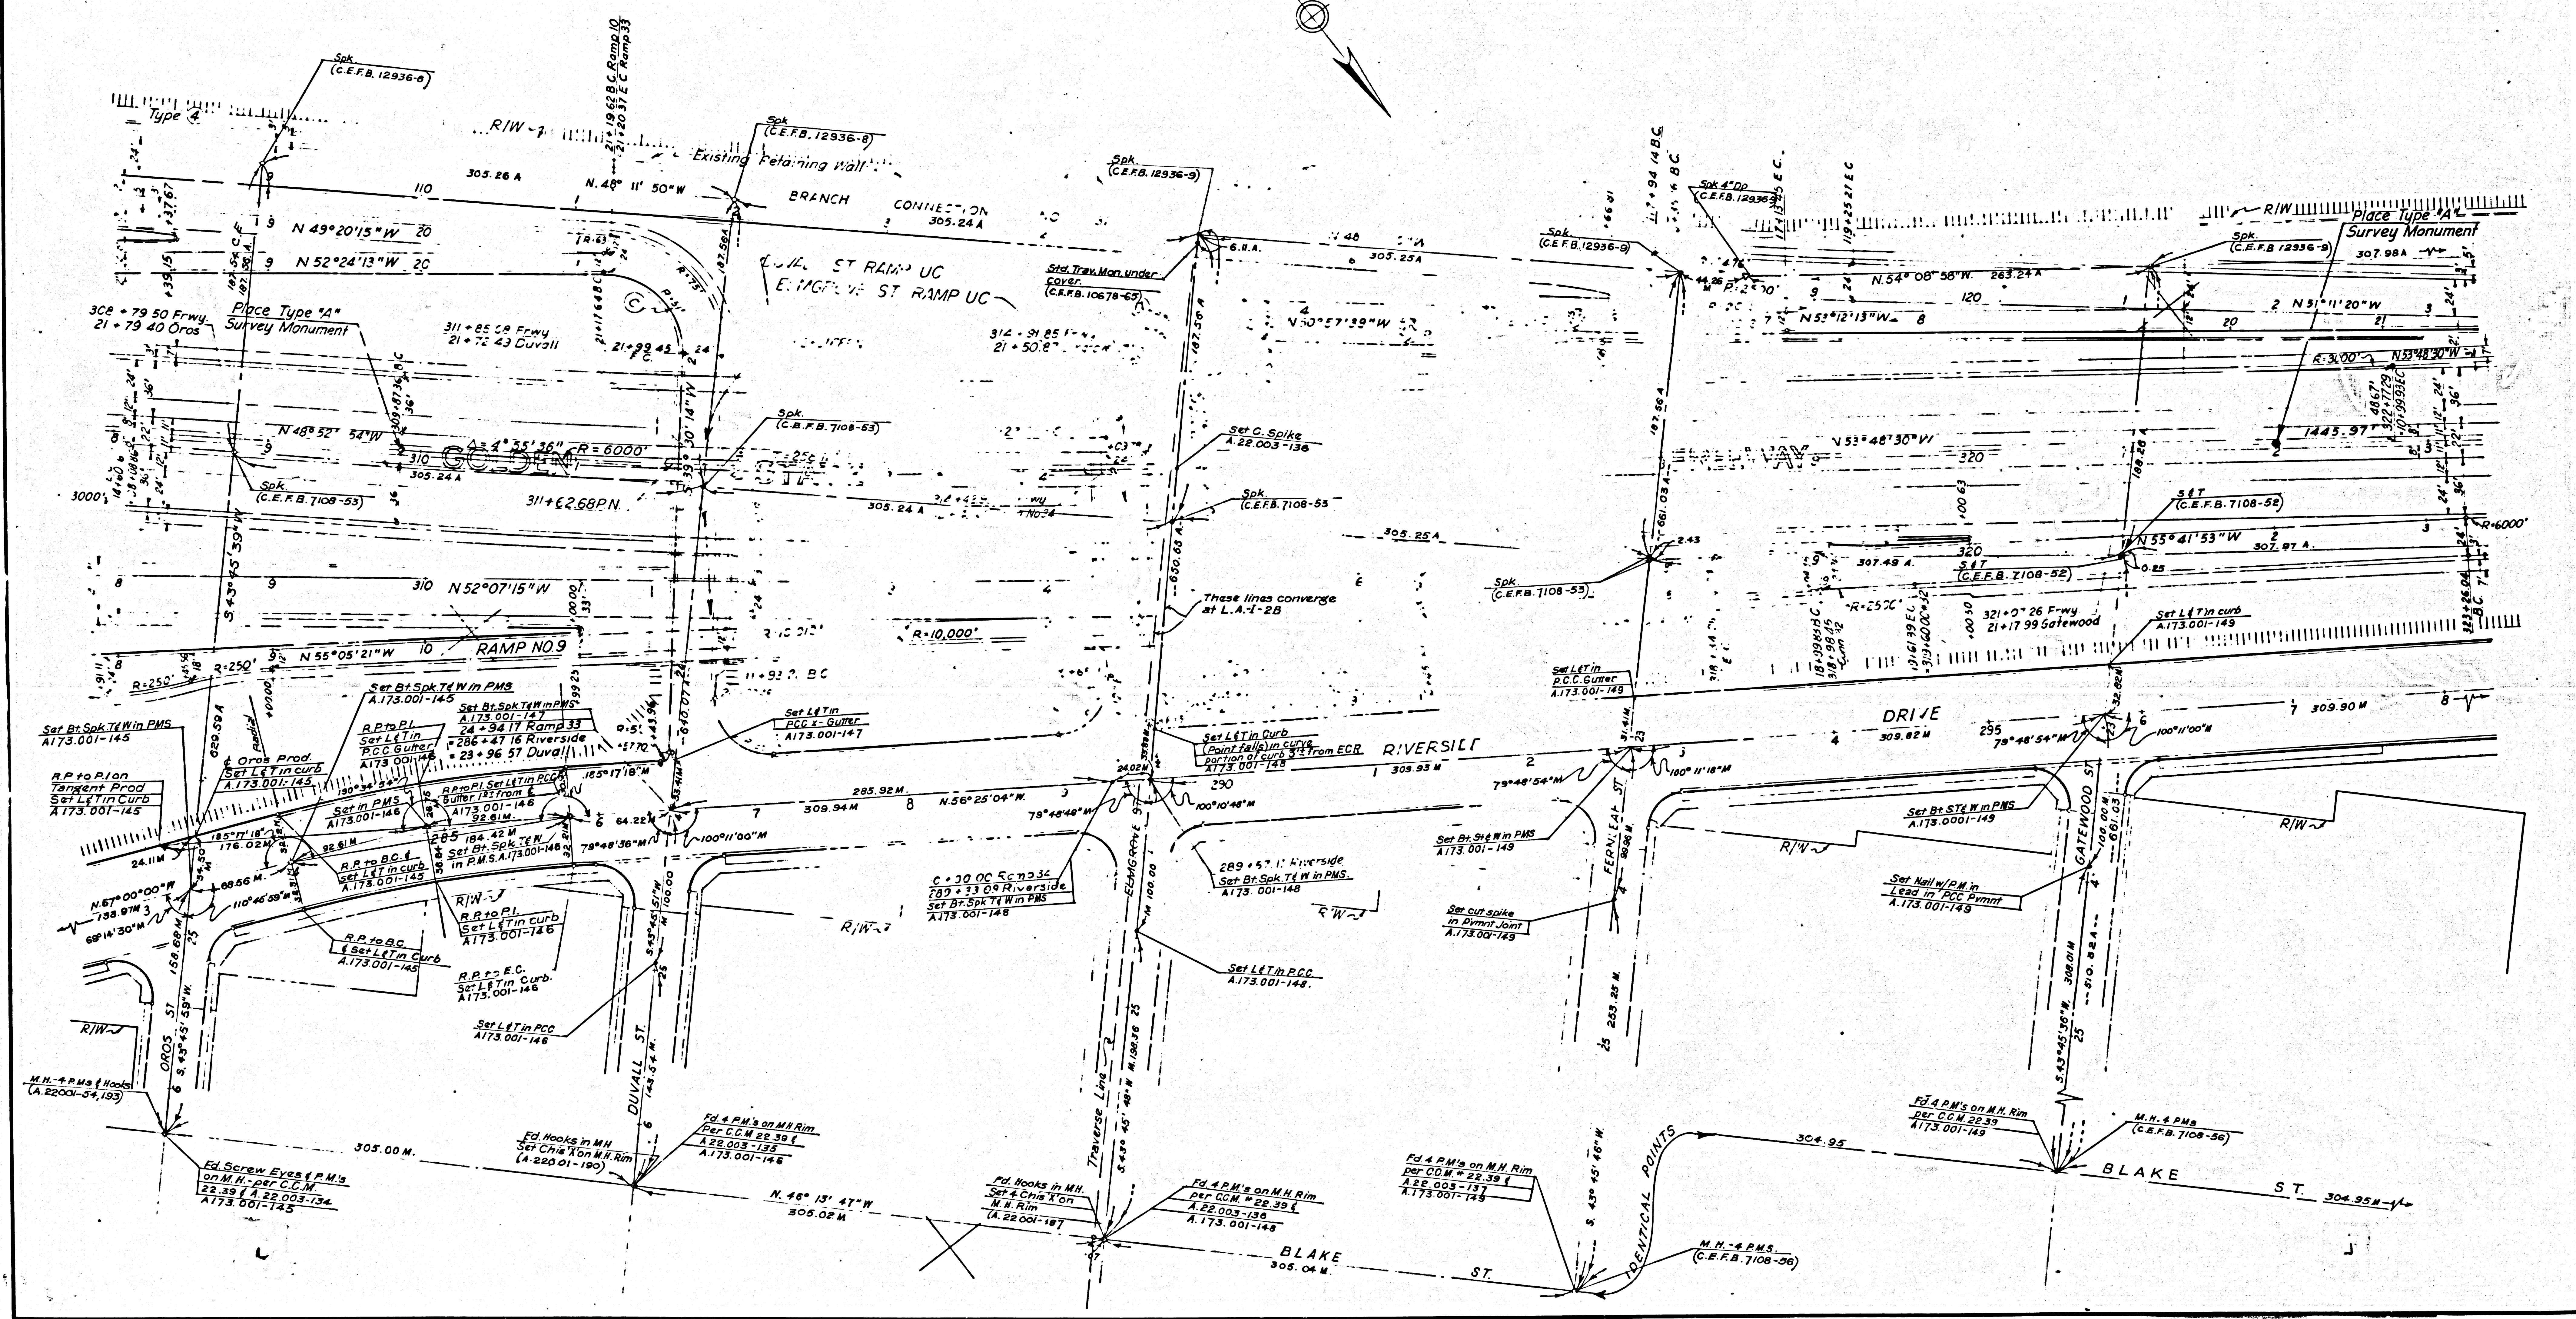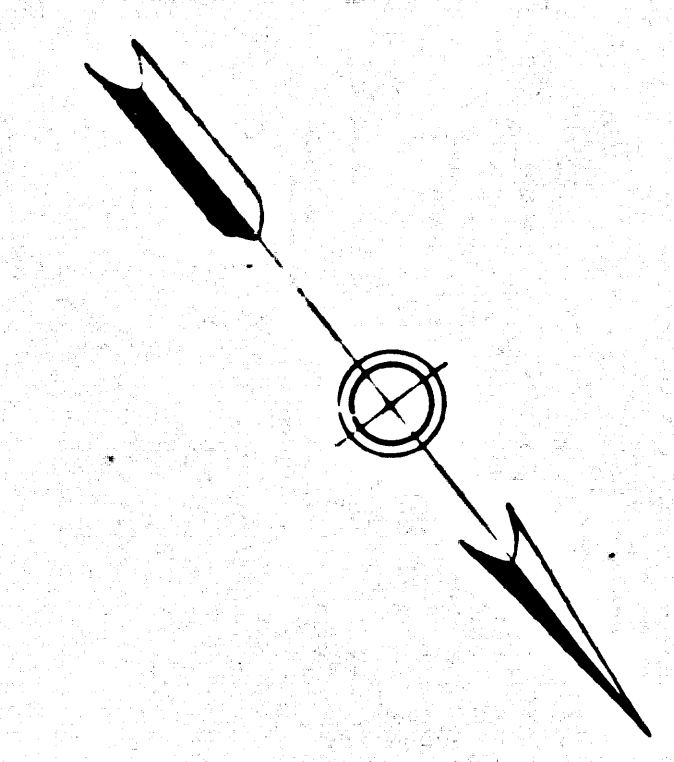

F.M. 20879 | SHT. 2


135-9

SHEET NO.	7	COUNTY	L.A.	POST MILE - TOTAL PROJECT	20.49-22.99	SHEET TOTAL	3	TOTAL	5
-----------	---	--------	------	---------------------------	-------------	-------------	---	-------	---

STATE OF CALIFORNIA
 TRANSPORTATION AGENCY
 DEPARTMENT OF PUBLIC WORKS
 DIVISION OF HIGHWAYS
MONUMENTATION MAP
 No. MF-1286-3

Anthony
 Deputy District Engineer

CITY OF LOS ANGELES

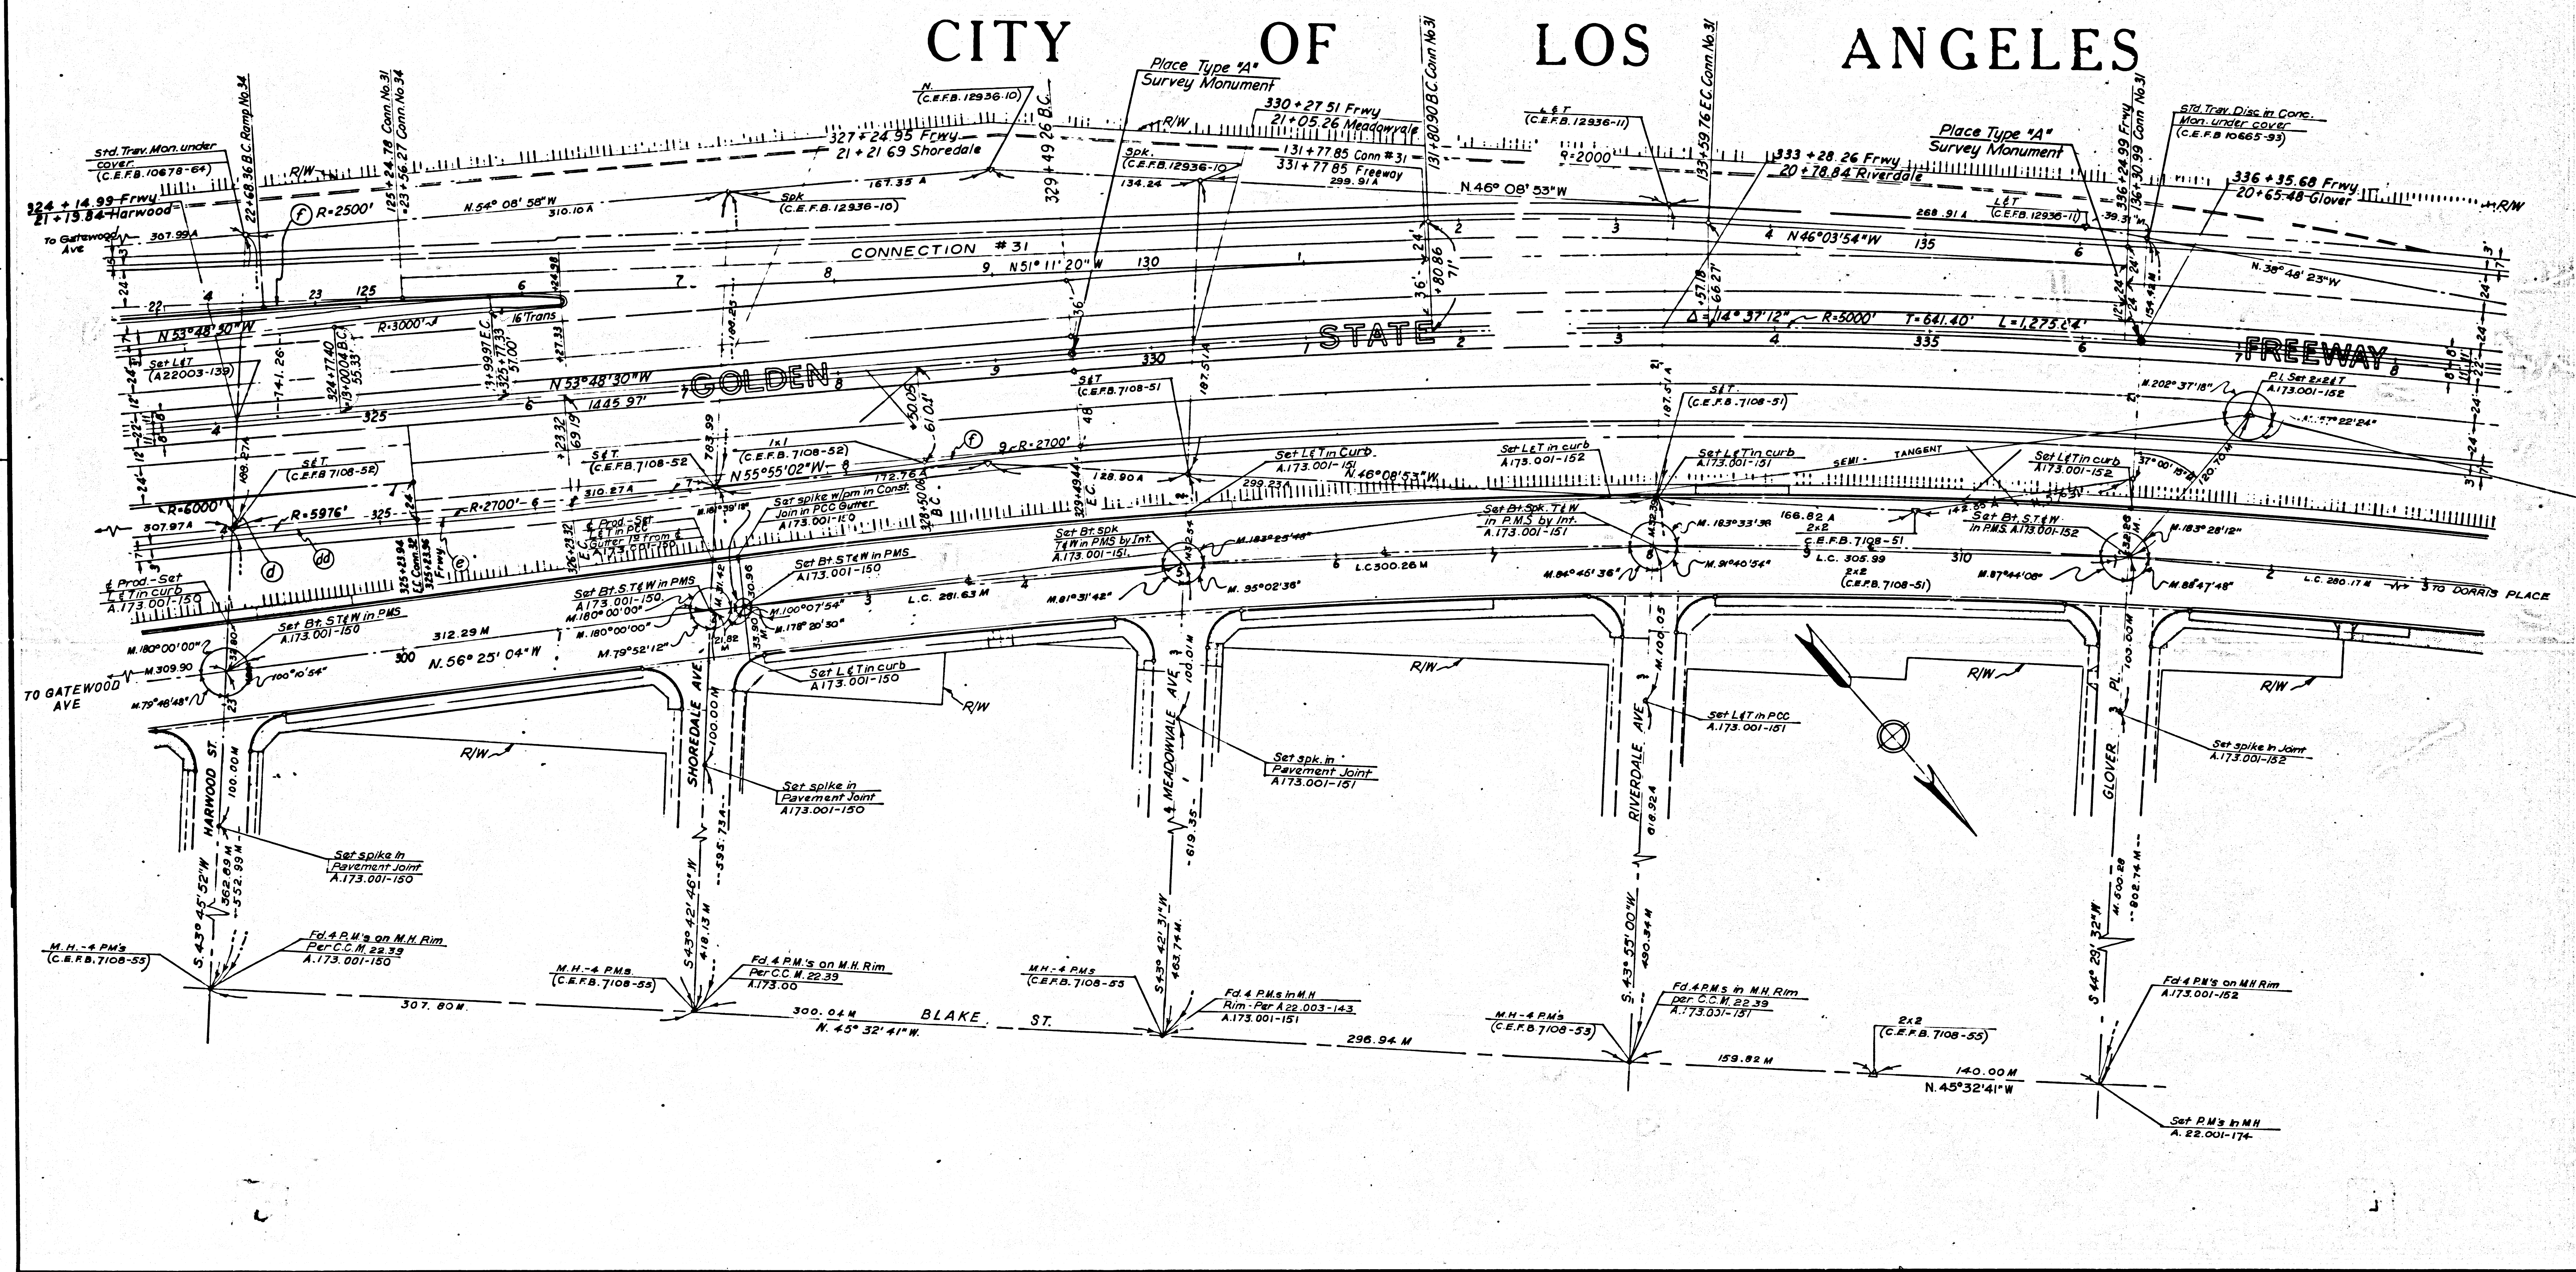


F.M. 20879 | SHT. 3 |

SHEET NO.	COUNTY	ROUTE	POST MILES - TOTAL PROJECT	SHEET TOTAL	TOTAL SHEETS
7	L.A.	5	20.49-22.99	4	5

STATE OF CALIFORNIA
 TRANSPORTATION AGENCY
 DEPARTMENT OF PUBLIC WORKS
 DIVISION OF HIGHWAYS

MONUMENTATION MAP
 No. MF-1287-1

Anthony
 Deputy District Engineer

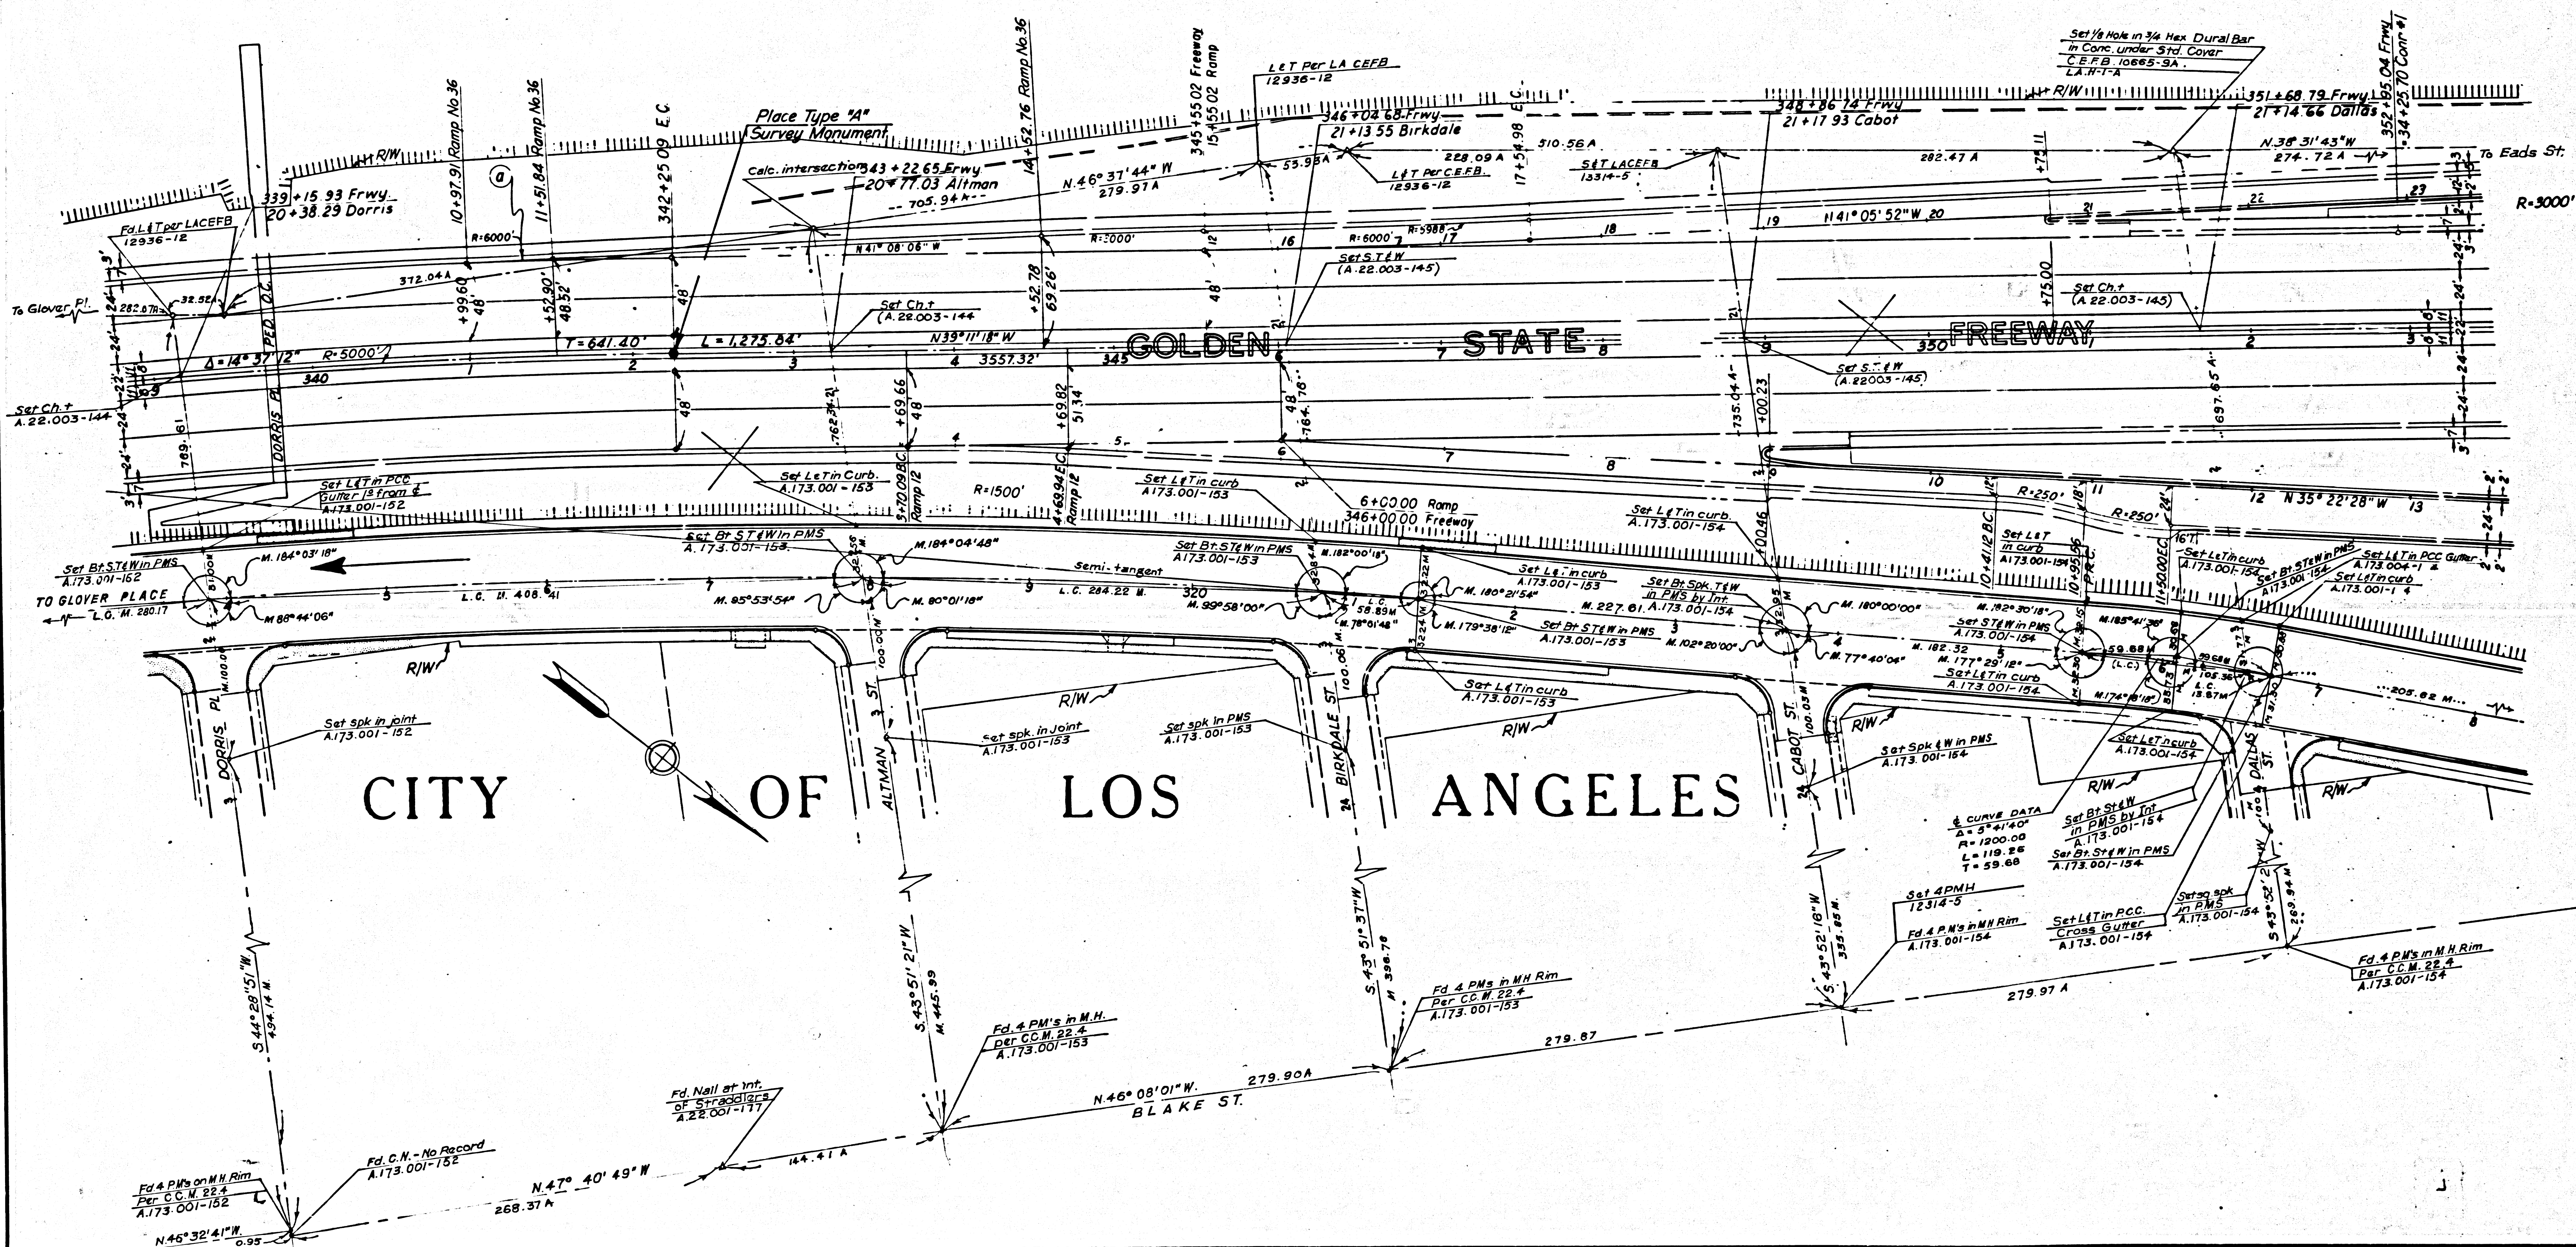

CITY OF LOS ANGELES


7 L.A. 5 20.49-22.99 5 5

STATE OF CALIFORNIA
HIGHWAY TRANSPORTATION AGENCY
DEPARTMENT OF PUBLIC WORKS
DIVISION OF HIGHWAYS

MONUMENTATION MAP
No. MF-1287-2

Deputy District Engineer

DETAIL A'
NOT TO SCALE
NOTE: LET TIES ARE 2.00
TAN TIES TO CITY OF
L.A. MON. (TO BE SET
@ LATER DATE.

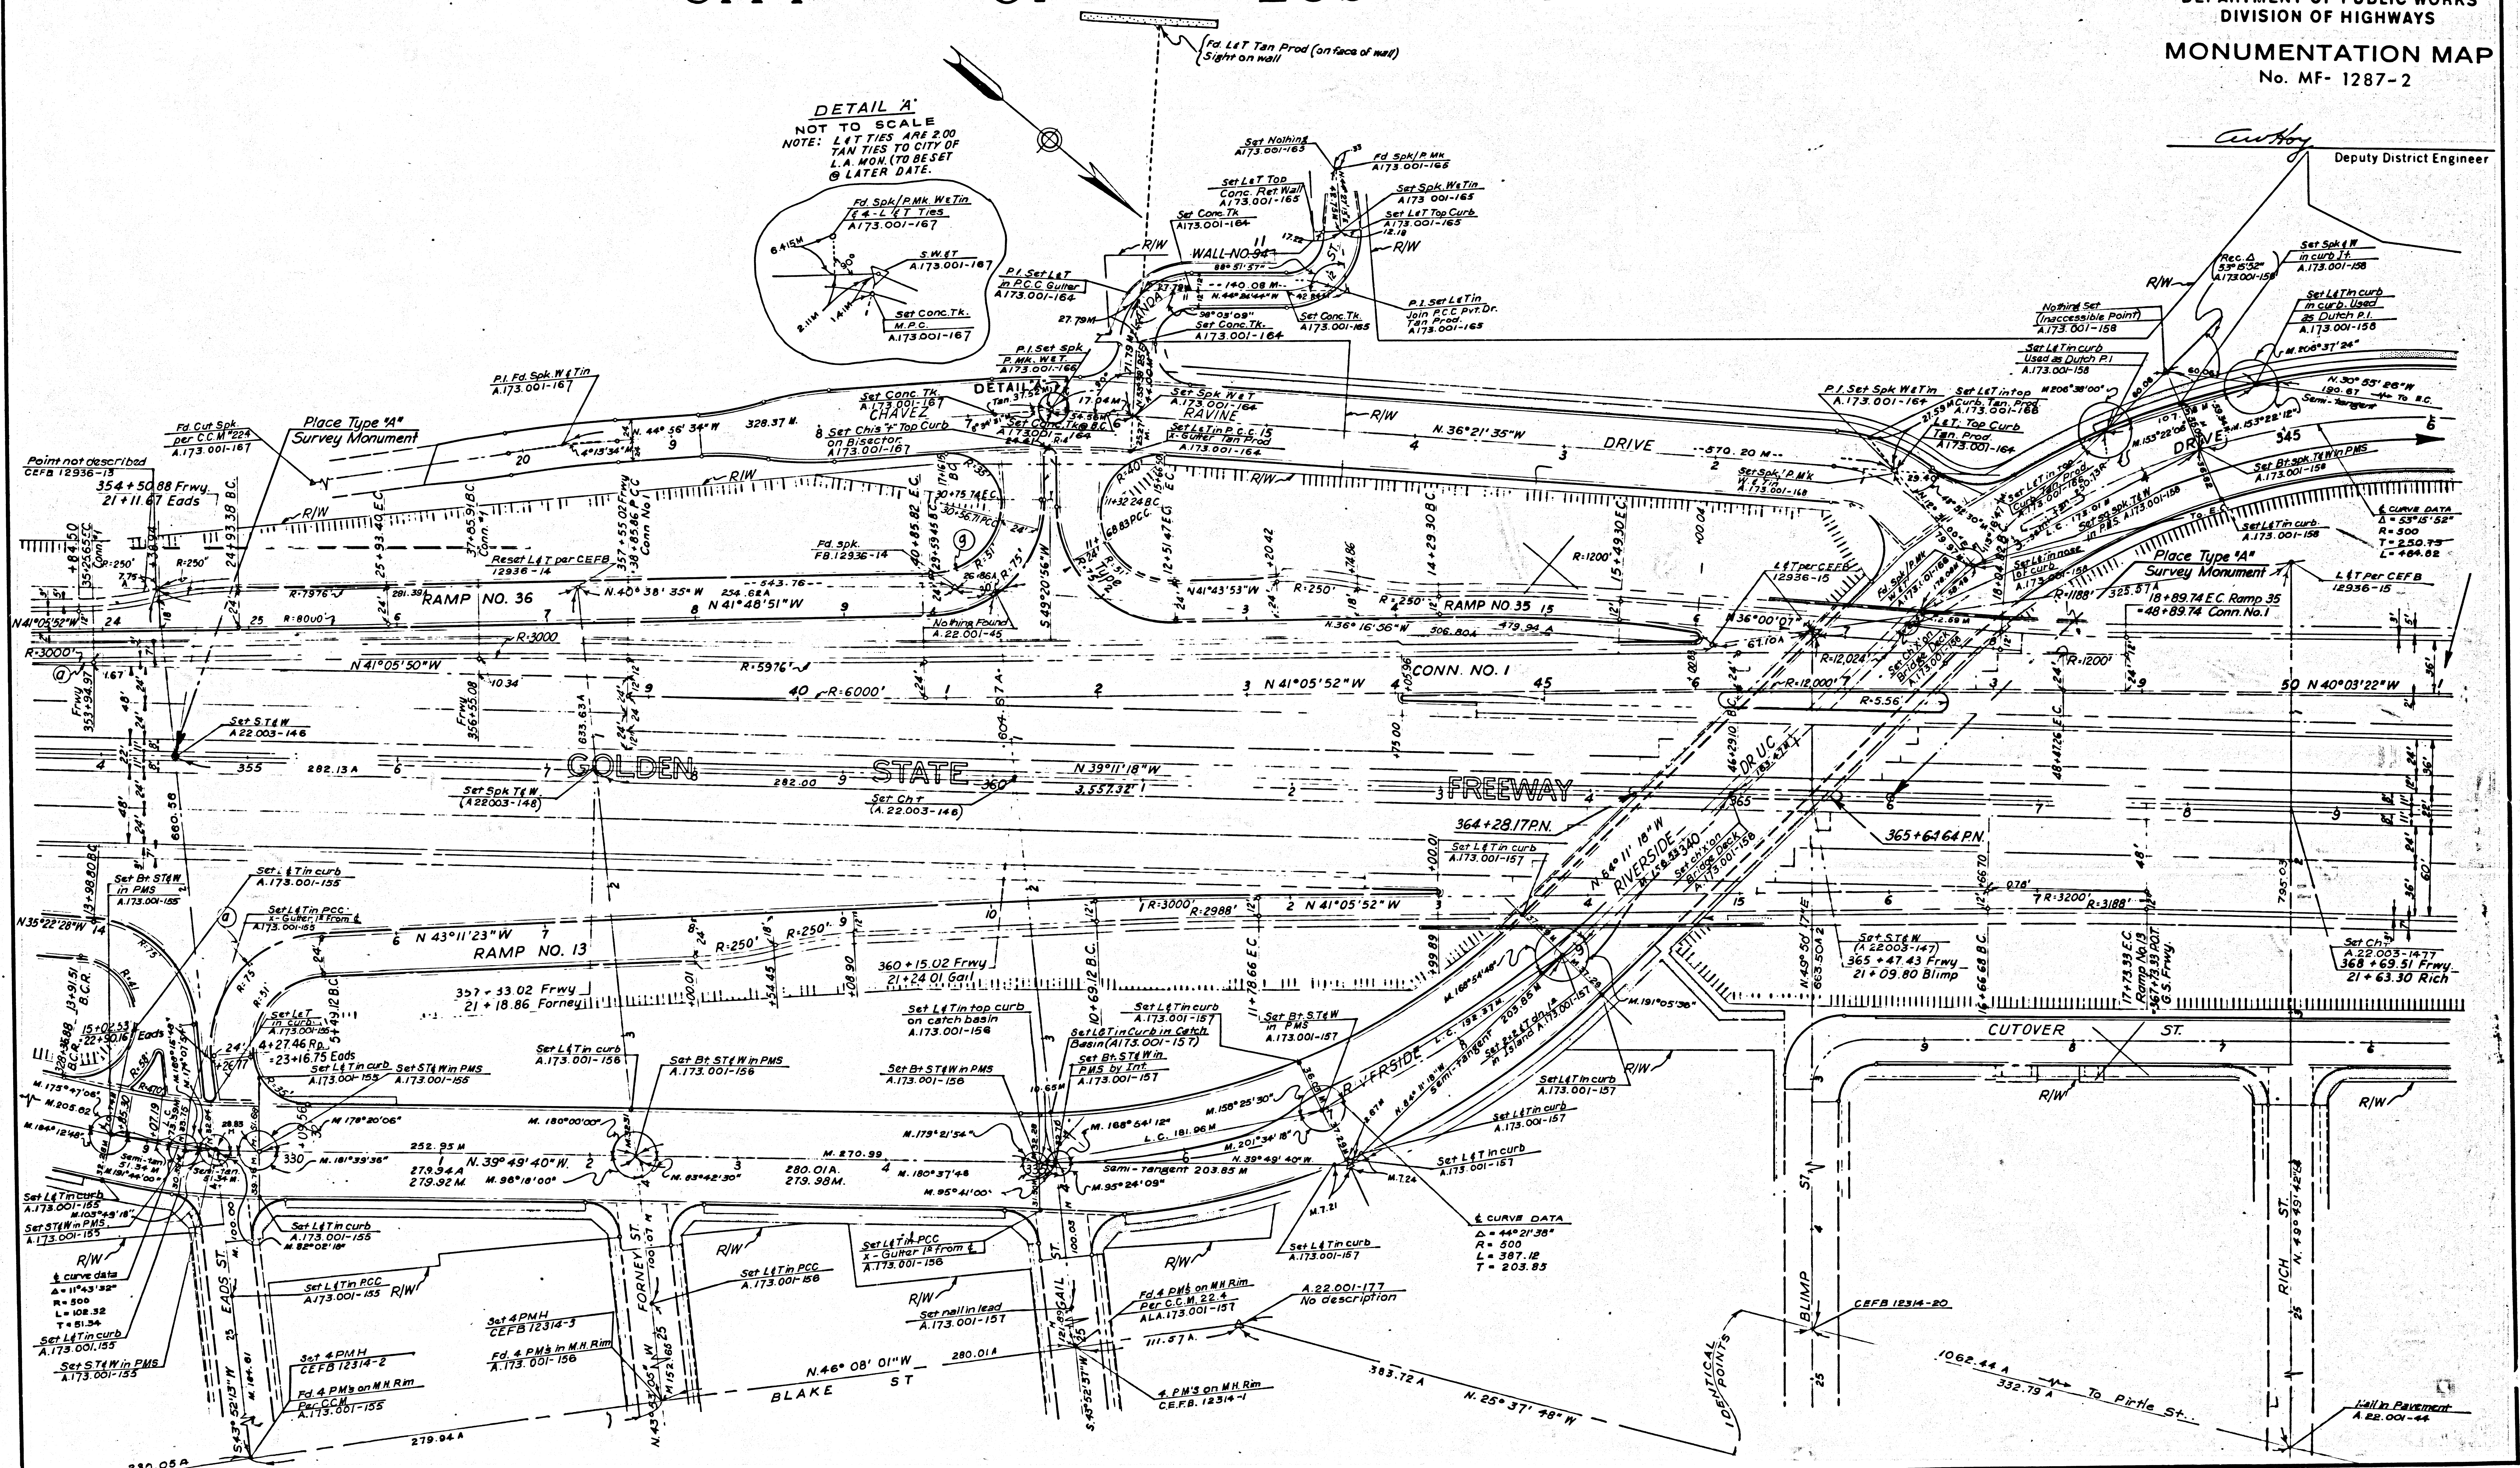

F.M. 20879 | SHT. 5