
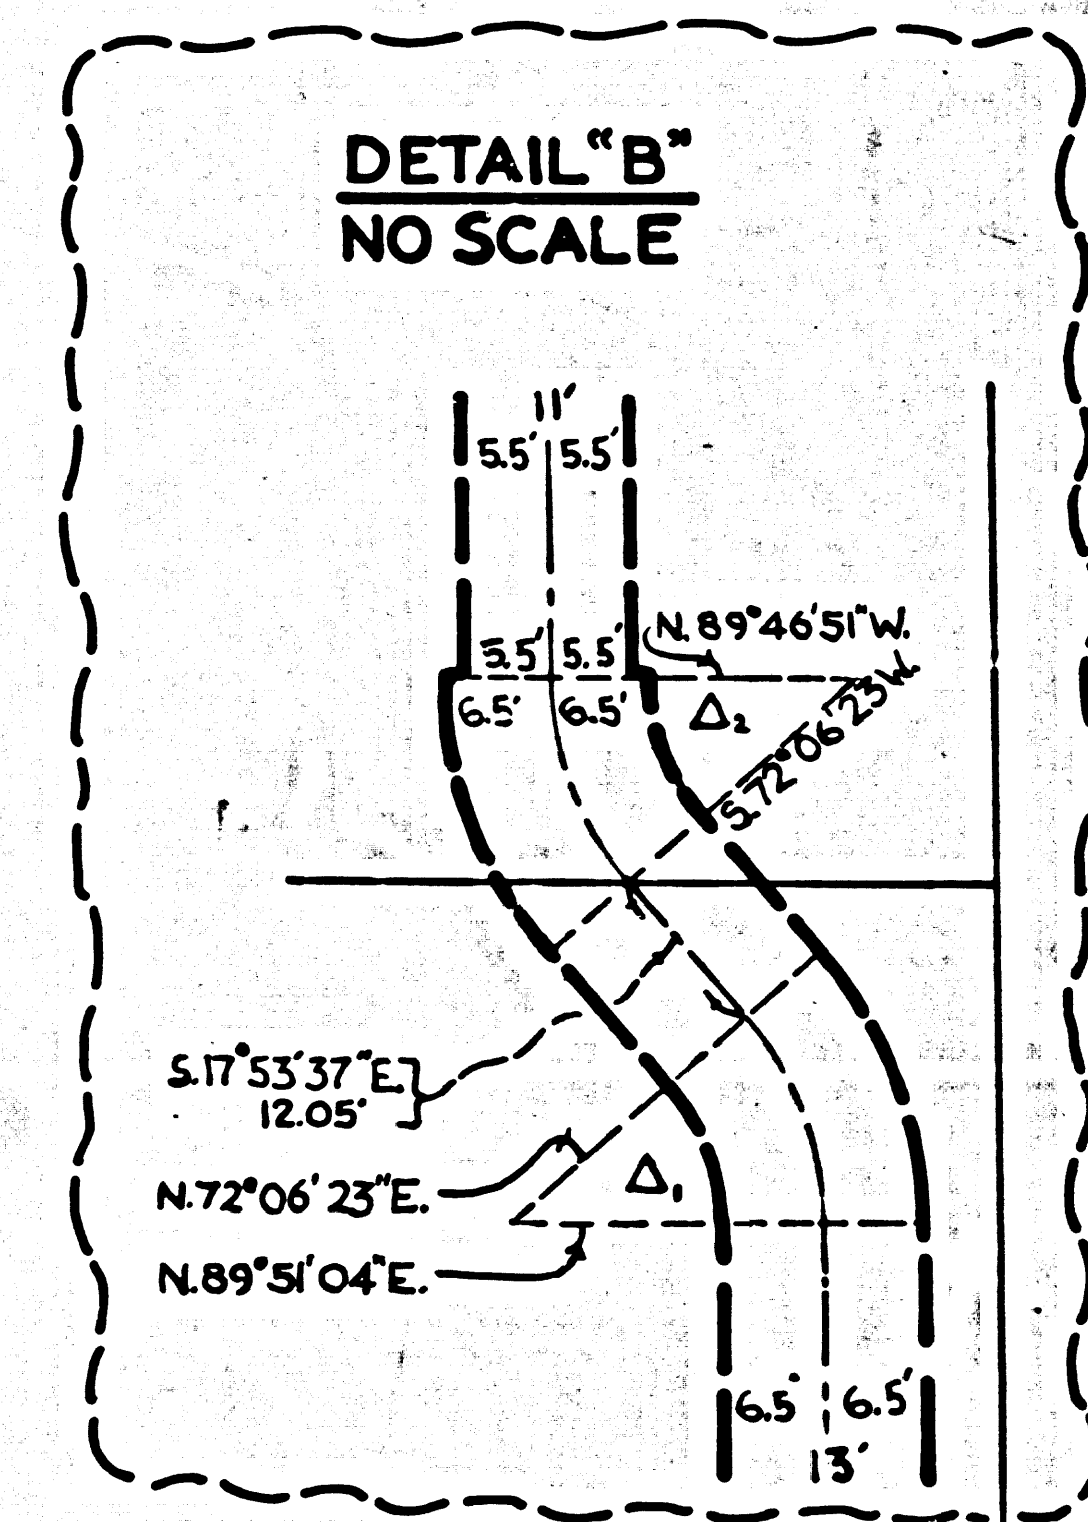
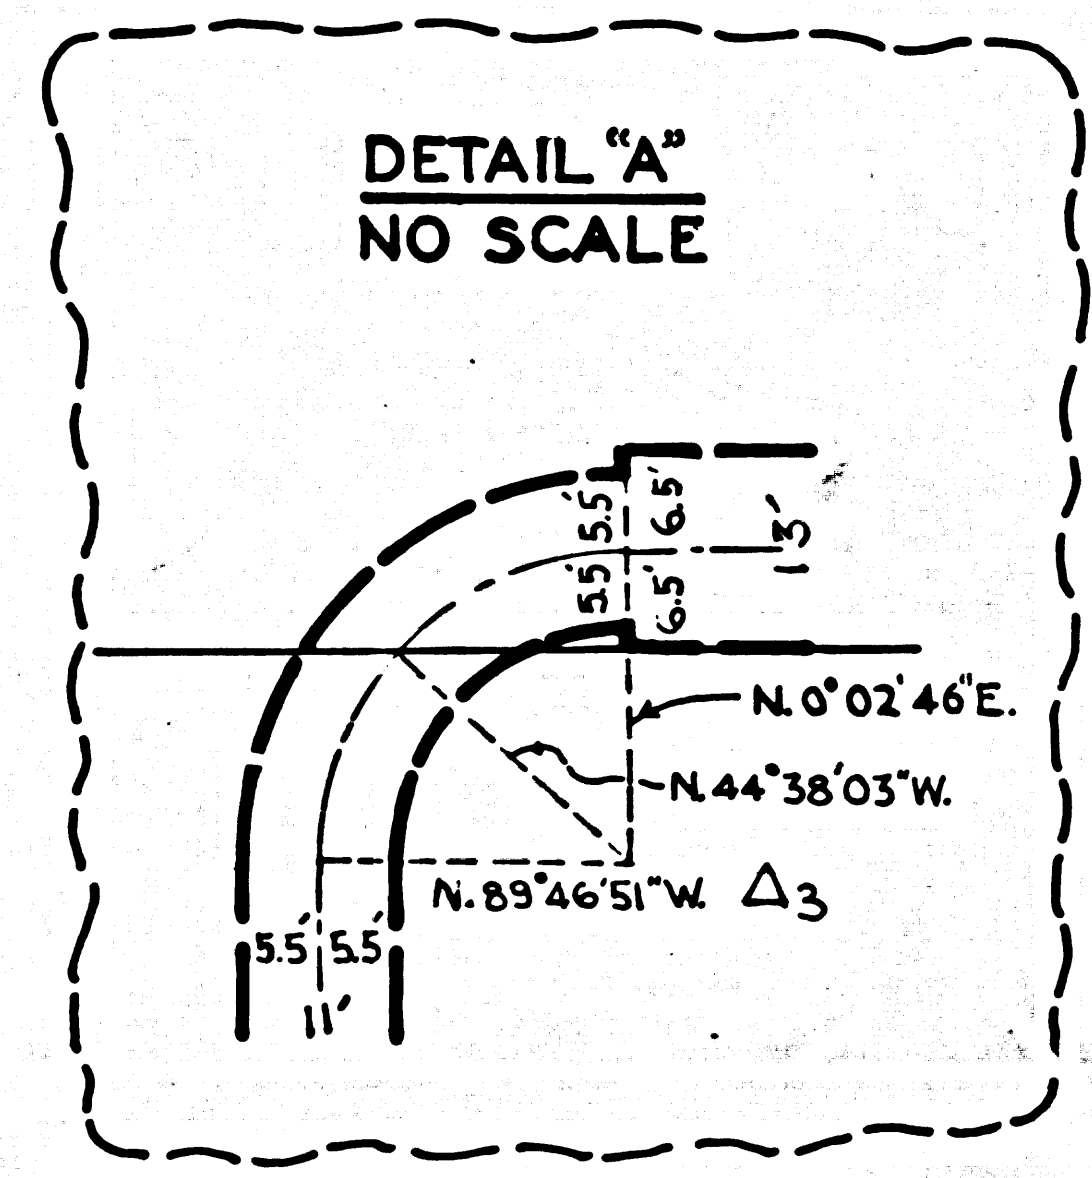
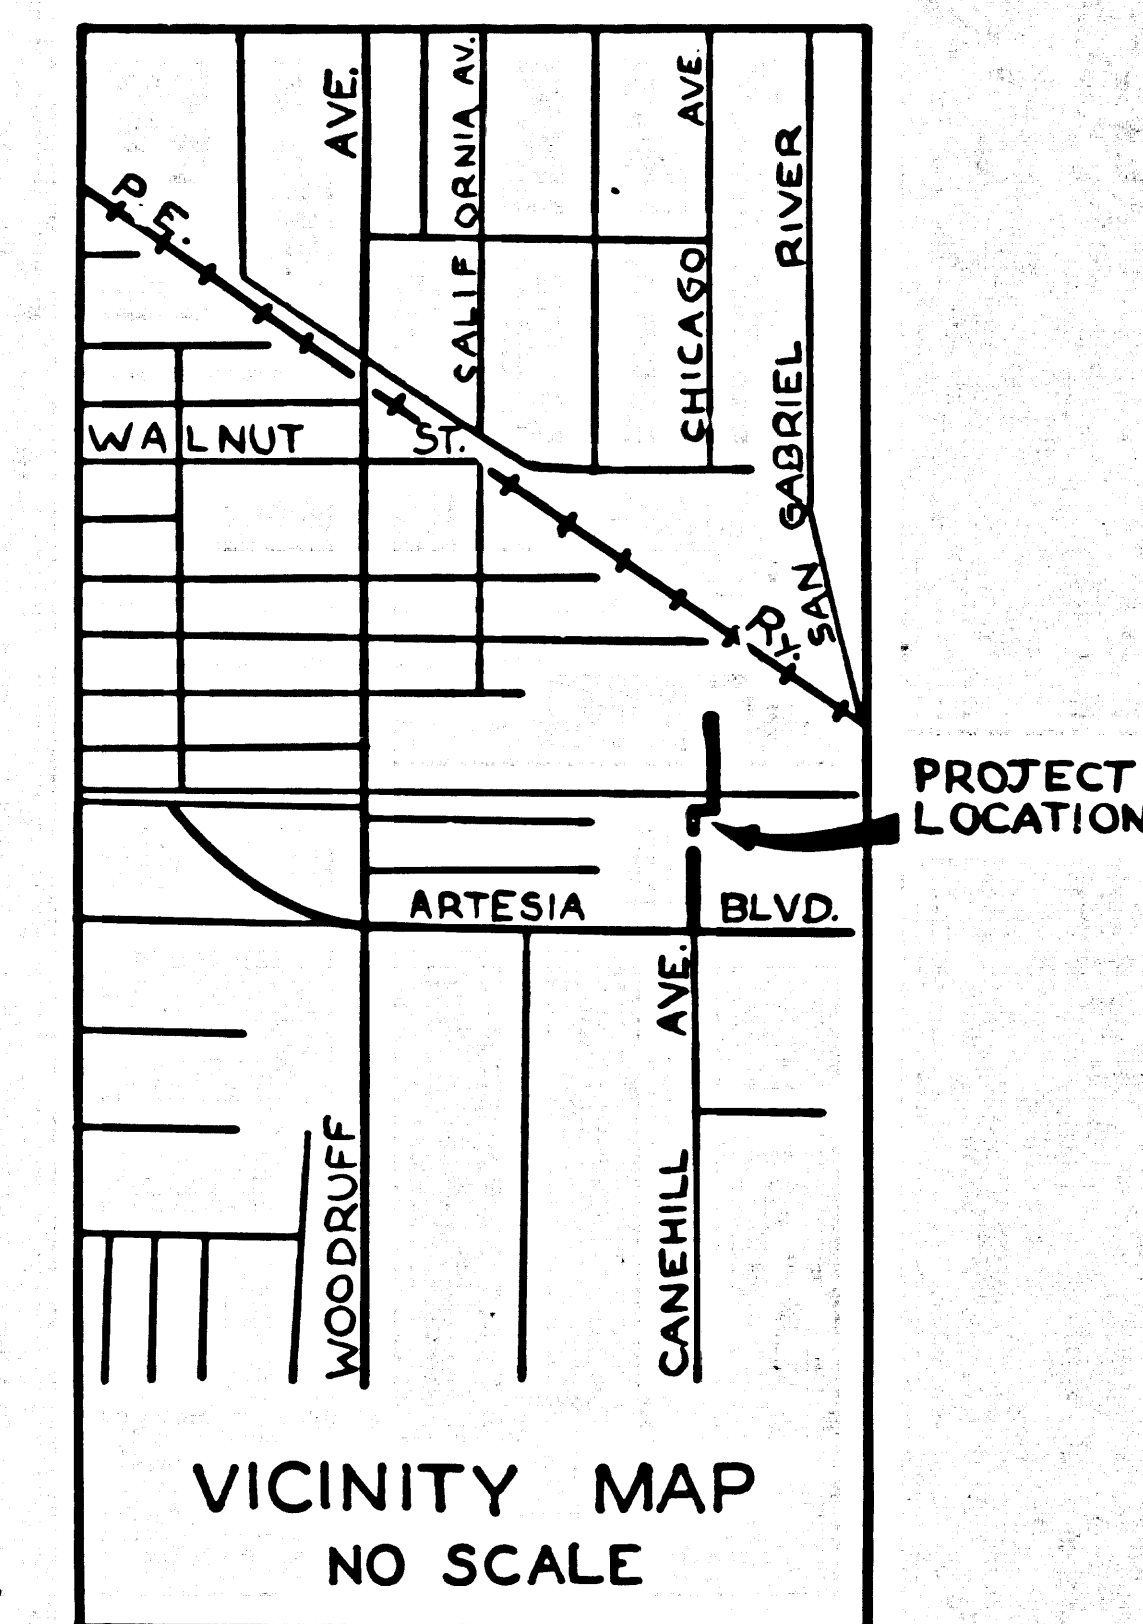



RANCHO

LOS COYOTES

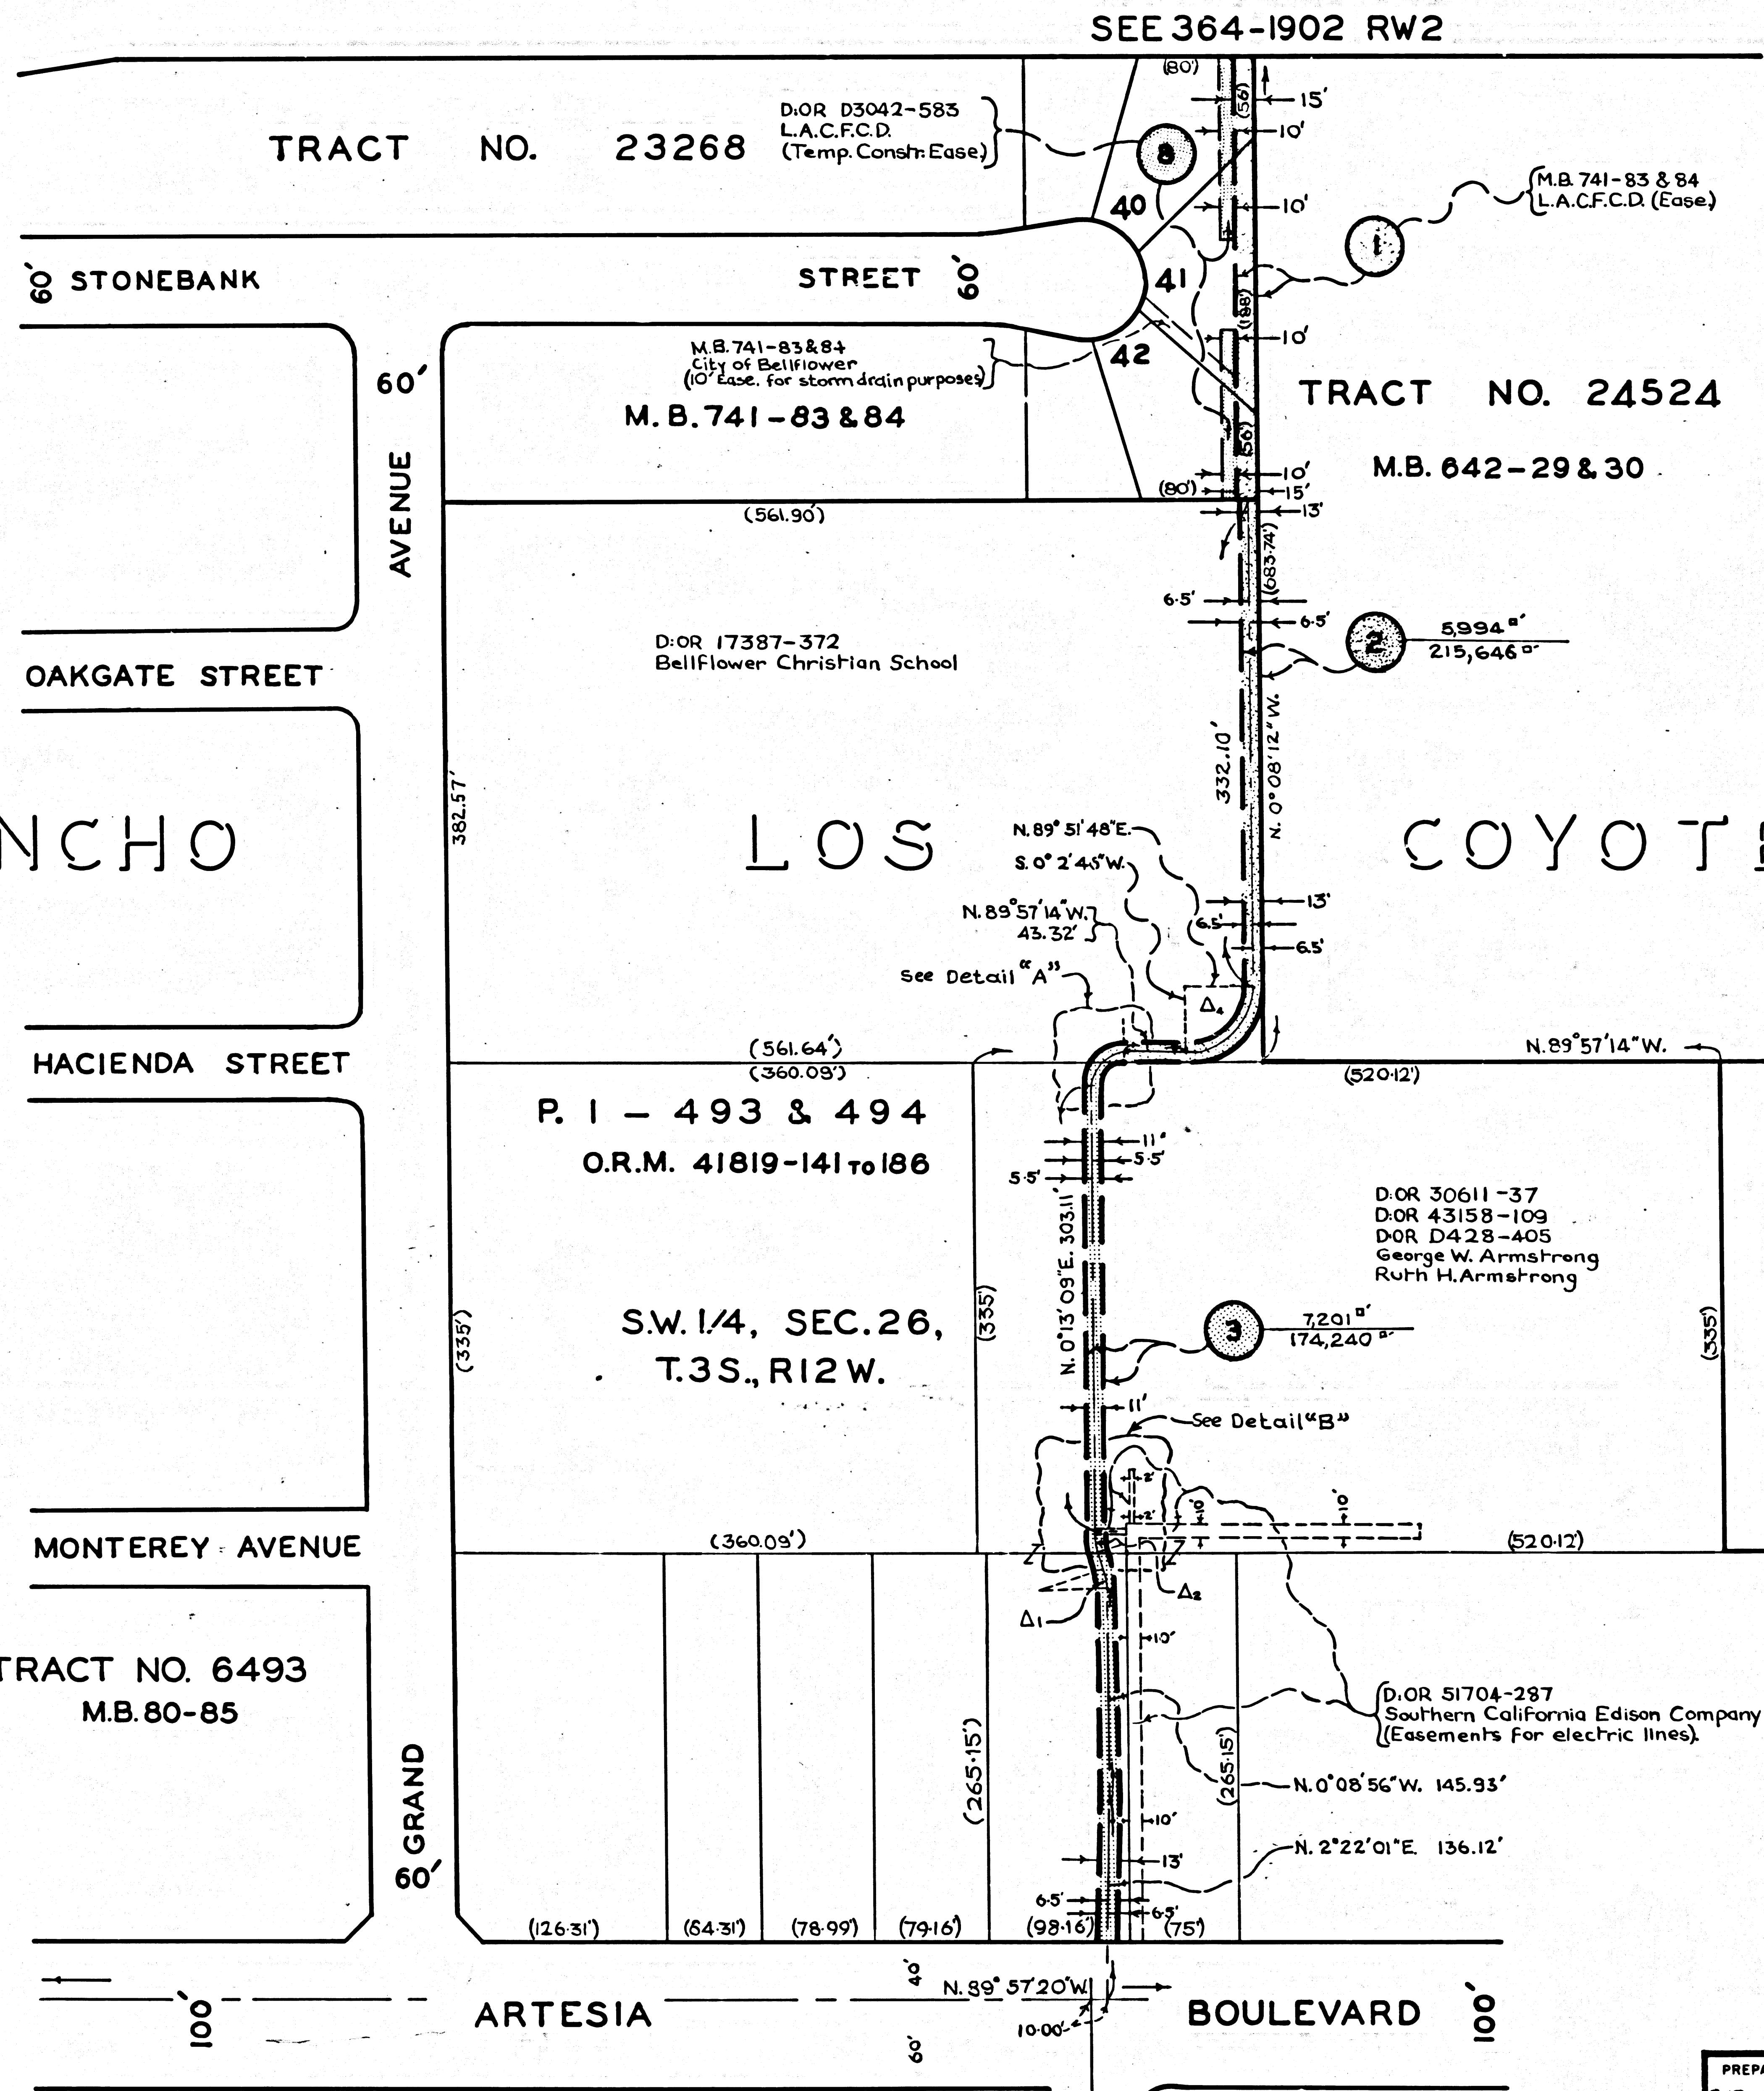


Σ of Storm Drain Curve Data			
Δ <sub>1</sub> = 17° 44' 41"	Δ <sub>2</sub> = 18° 06' 46"	Δ <sub>3</sub> = 89° 49' 37"	Δ <sub>4</sub> = 90° 10' 58"
R = 45.00'	R = 45.00'	R = 22.50'	R = 45.00'
T = 7.02'	T = 7.17'	T = 22.43'	T = 45.16'
L = 13.94'	L = 14.23'	L = 35.28'	L = 70.83'

**LEGEND**  
Record distances shown in ( ).  
○ 000 = area of parcel.  
○ 0000 = area of total holding.  
□ Denotes square feet.

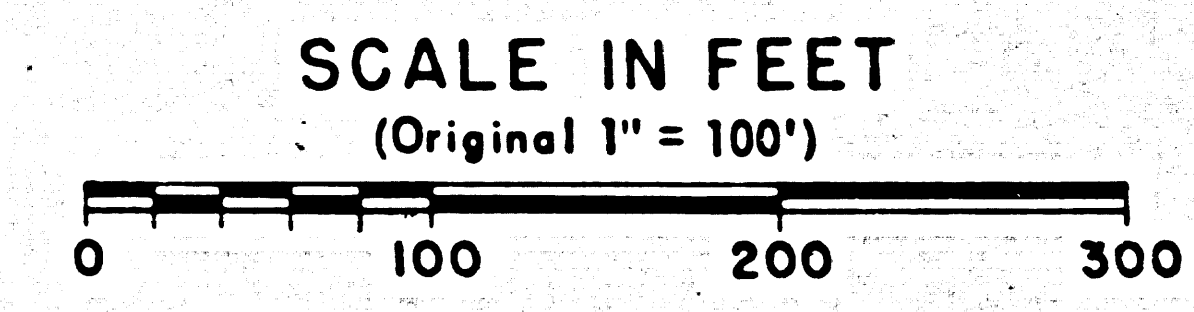

PREPARED E.T./R.M.	REFERENCES C.I. 33 364-1902-01.1 to 1.12 364-1902 ML I	REVISED	LOS ANGELES COUNTY FLOOD CONTROL DISTRICT PROJECT 1902 LINE A
CHECKED J.M.			<b>BELLFLOWER</b>
PRESENTED E.D.K.			ARTESIA BLVD. TO N'LY LINE TRACT 23268
SUBMITTED 12-5-65	RECOMMENDED 12-3-65	APPROVED 12-6-65	DATE 11-8-65 SCALE: AS SHOWN
<i>Walter J. Wood</i> DIVISION ENGINEER	<i>James D. Hall</i> ASSISTANT CHIEF DEPUTY ENGR	<i>Walter J. Wood</i> CHIEF ENGINEER	NO. 364-1902 RW I

F.M. 20880 | SHT. 1

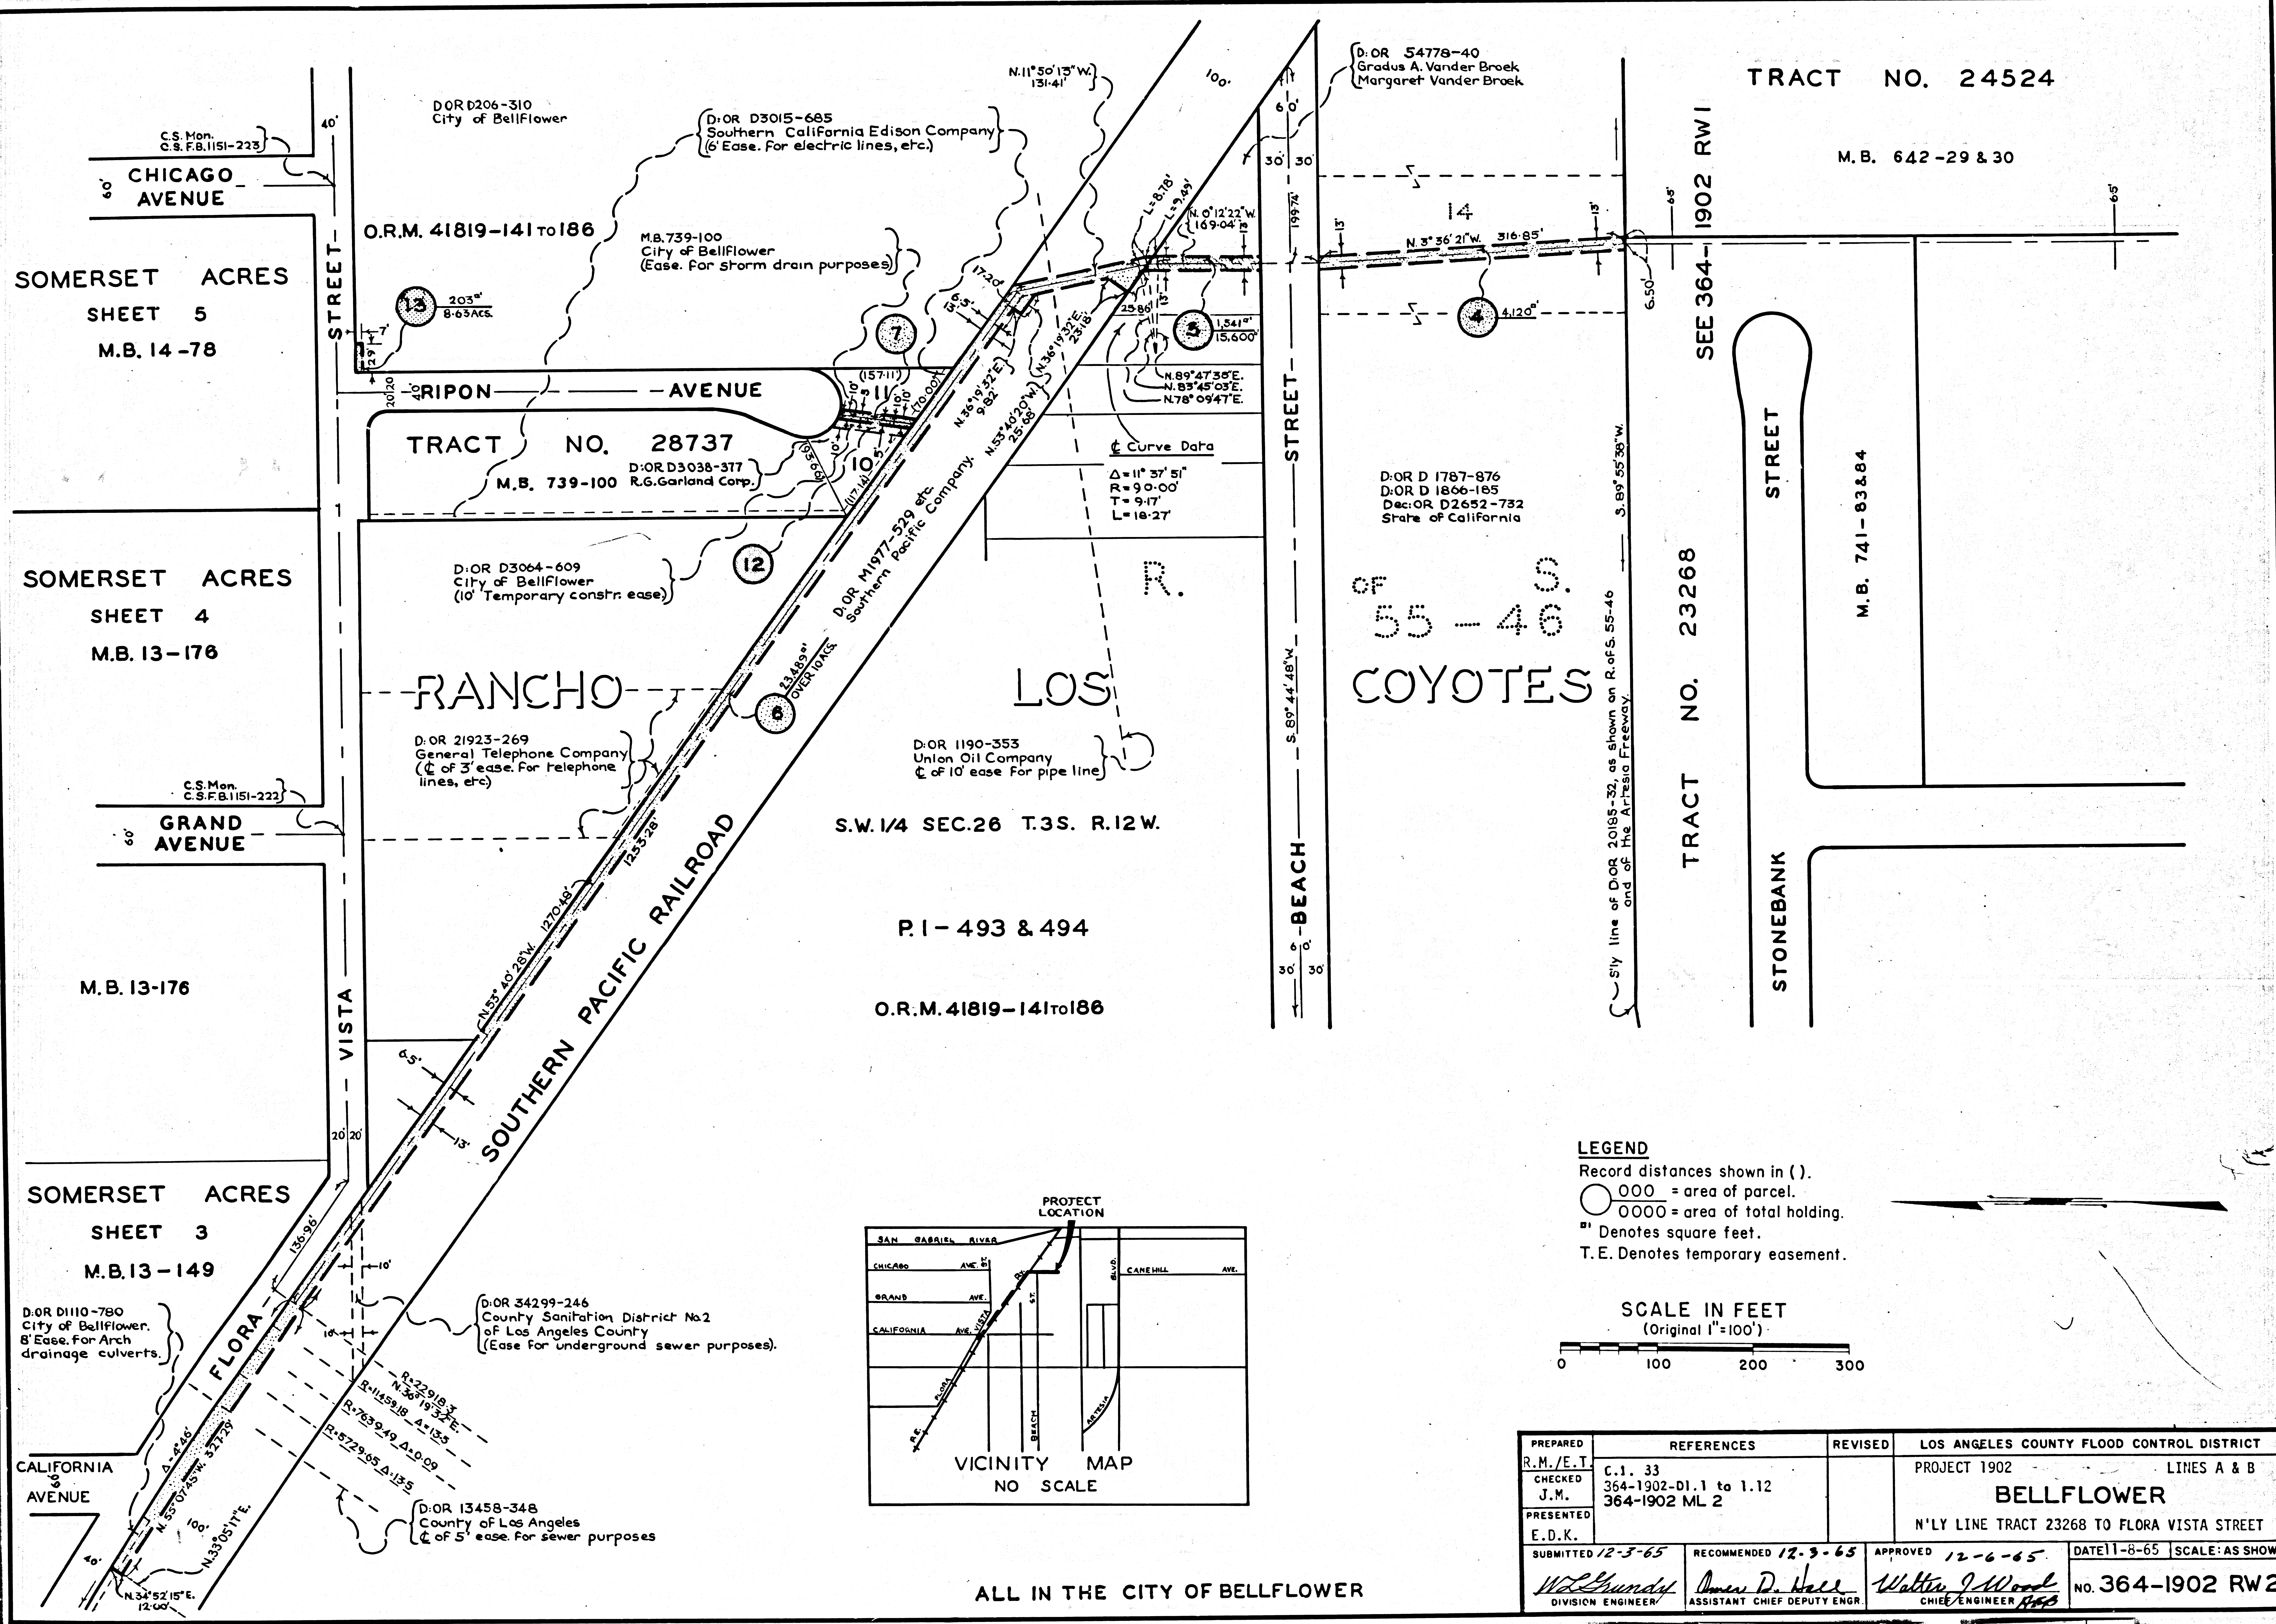

PREPARED R.M./E.T.	REFERENCES C.1. 33 364-1902-D1.1 to 1.12 364-1902 ML 2	REVISED	LOS ANGELES COUNTY FLOOD CONTROL DISTRICT PROJECT 1902 LINES A & B
CHECKED J.M.			<b>BELLFLOWER</b>
PRESENTED E.D.K.			N'LY LINE TRACT 23268 TO FLORA VISTA STREET
SUBMITTED 12-3-65	RECOMMENDED 12-9-65	APPROVED 12-6-65	DATE 1-8-65 SCALE: AS SHOWN
W. J. LUNDY DIVISION ENGINEER	AMANDA D. HALL ASSISTANT CHIEF DEPUTY ENGR	WALTER J. WOOD CHIEF ENGINEER	NO. 364-1902 RW 2

F.M. 20880 | SHT. 2