
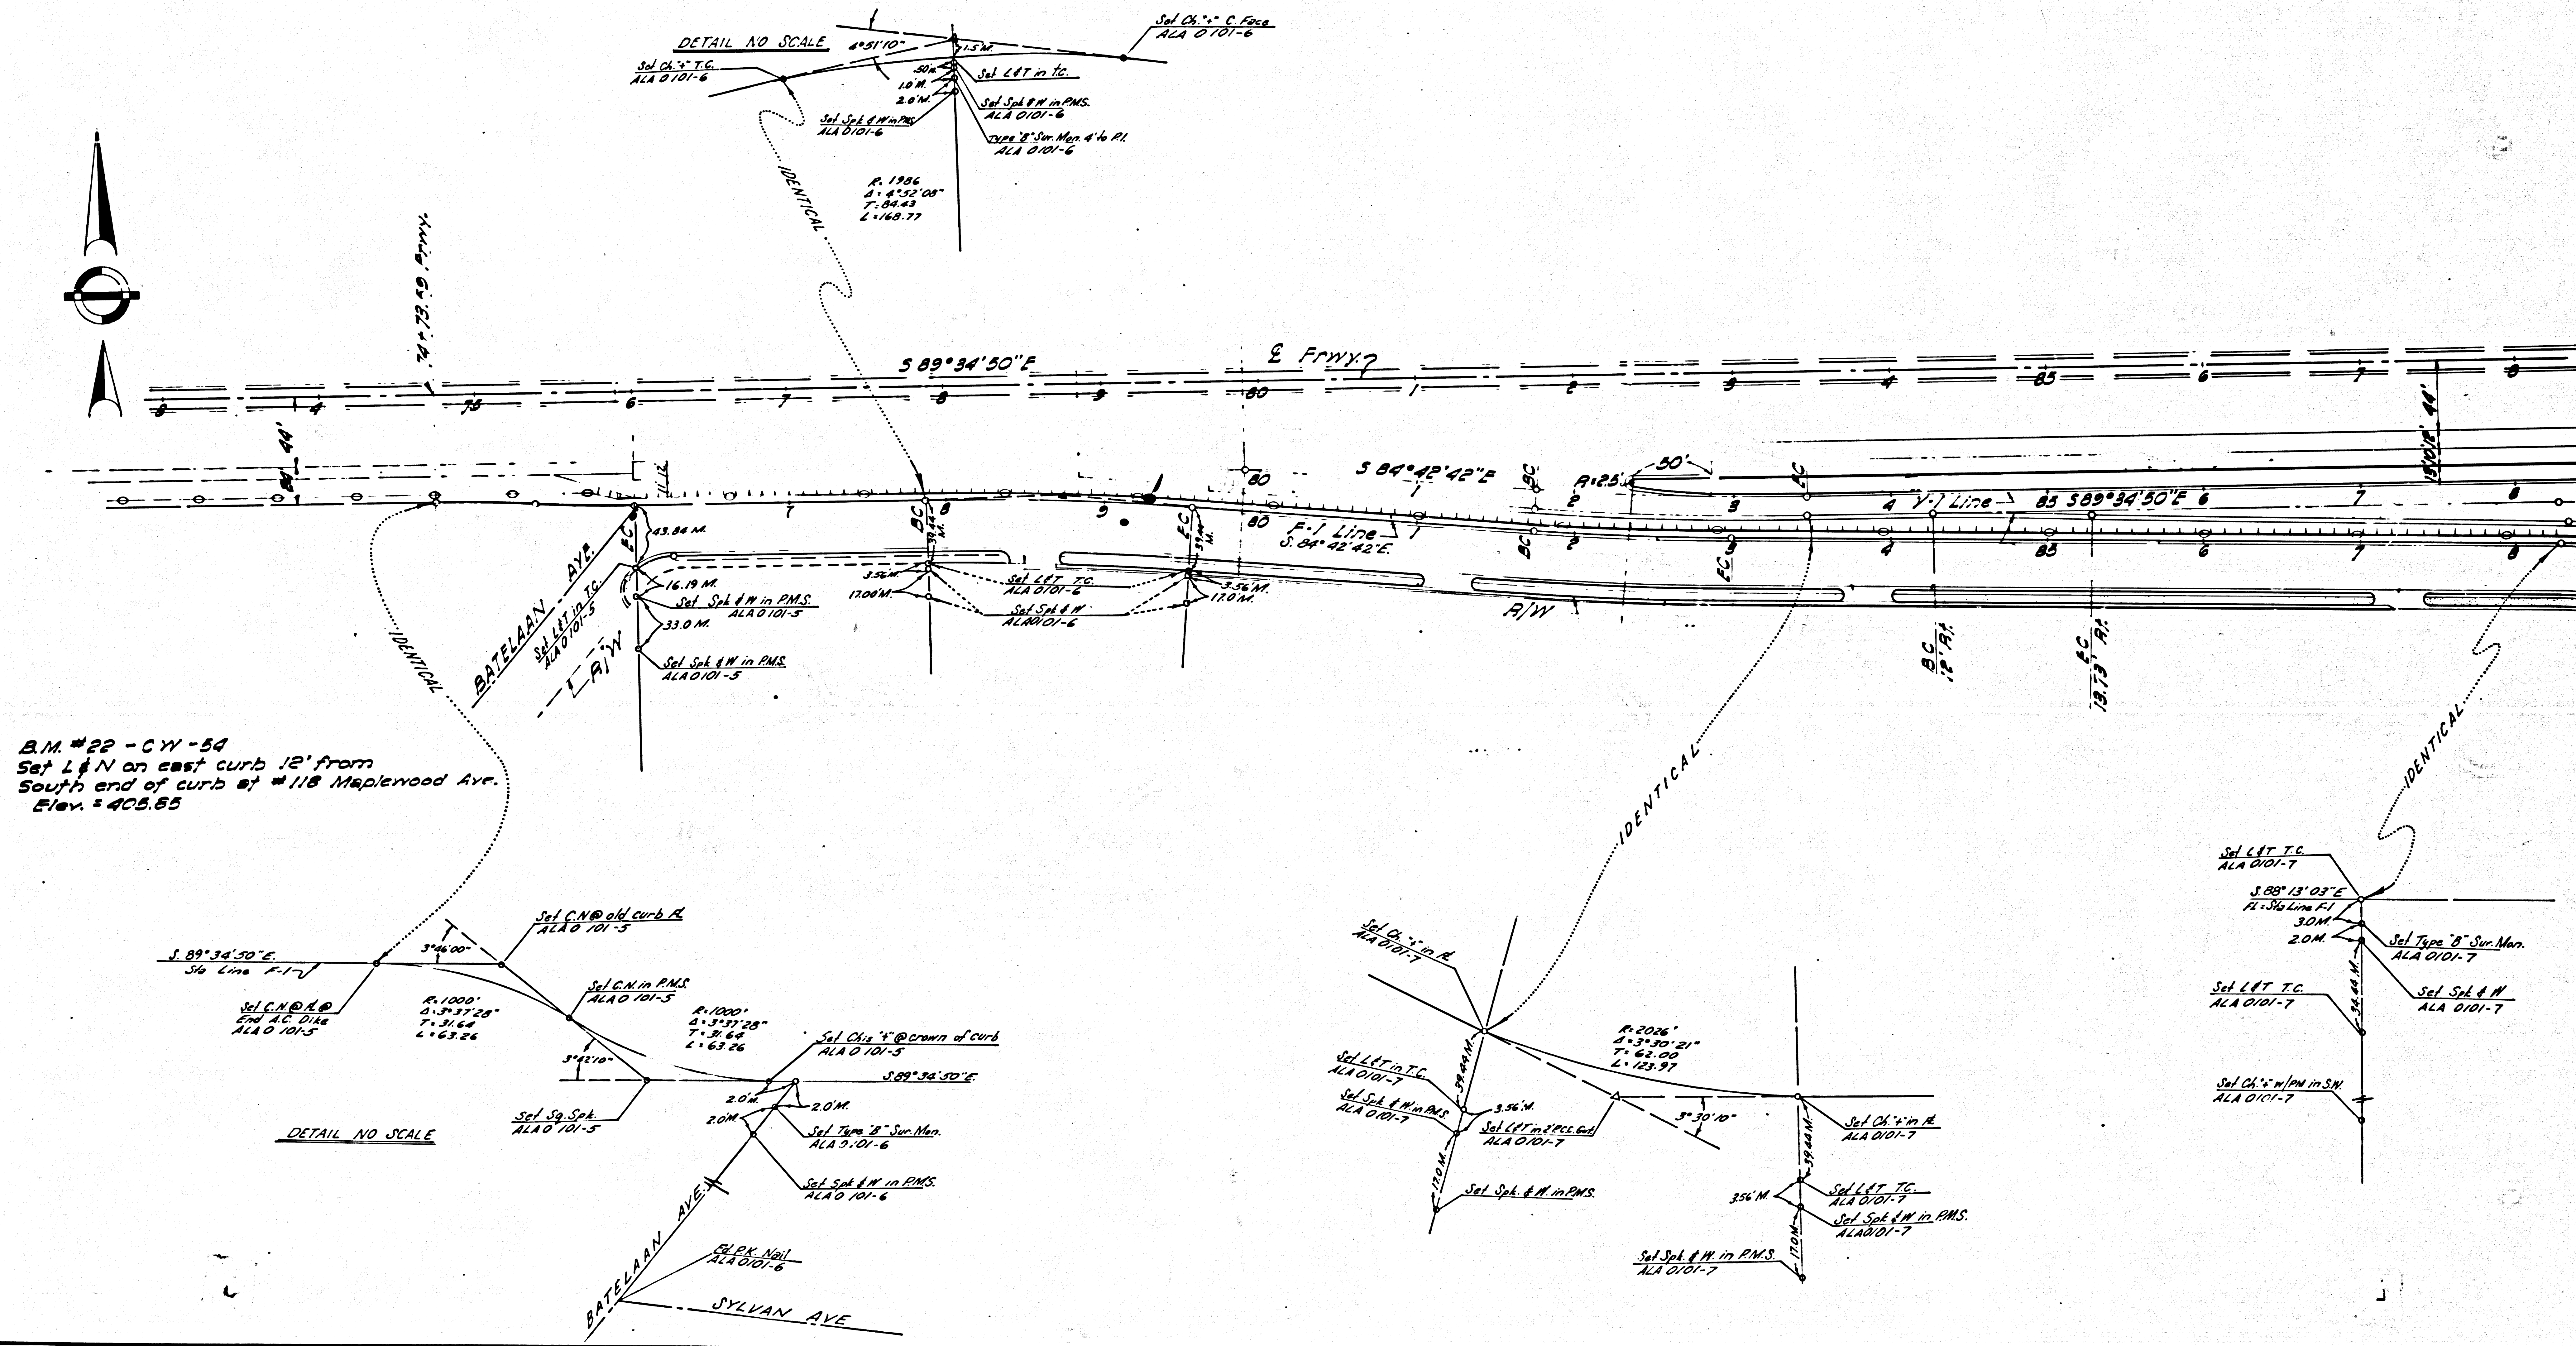


SHEET	COUNTY	ROUTE	PART MILES - TOTAL PROJECT	SHEET NO.	TOTAL SHEETS
7	LA	10	35.49-35.34	1	3


STATE OF CALIFORNIA
 TRANSPORTATION AGENCY
 DEPARTMENT OF PUBLIC WORKS
 DIVISION OF HIGHWAYS
MONUMENTATION MAP
 No. MF-1863-1

Anthony
 Deputy District Engineer

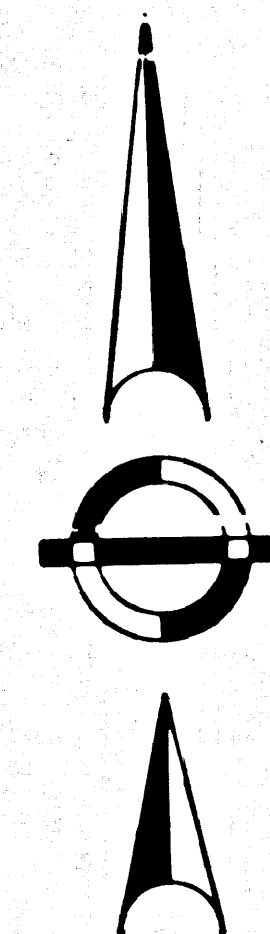

B.M. #22 - CY - 54
 Set L & N on east curb 12' from
 South end of curb at #118 Maplewood Ave.
 Elev. = 405.85


DETAIL NO SCALE

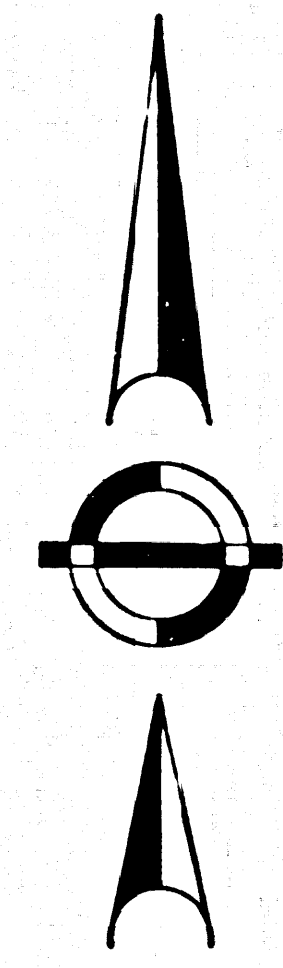

DIST.	COUNTY	ROUTE	POST MILE - TOTAL PROJECT	SHEET NO.	TOTAL SHEETS
7	LA	10	35.49 - 35.34	2	3

STATE OF CALIFORNIA
TRANSPORTATION AGENCY
DEPARTMENT OF PUBLIC WORKS
DIVISION OF HIGHWAYS
MONUMENTATION MAP
No. MF-1863-2

Anthony
Deputy District Engineer

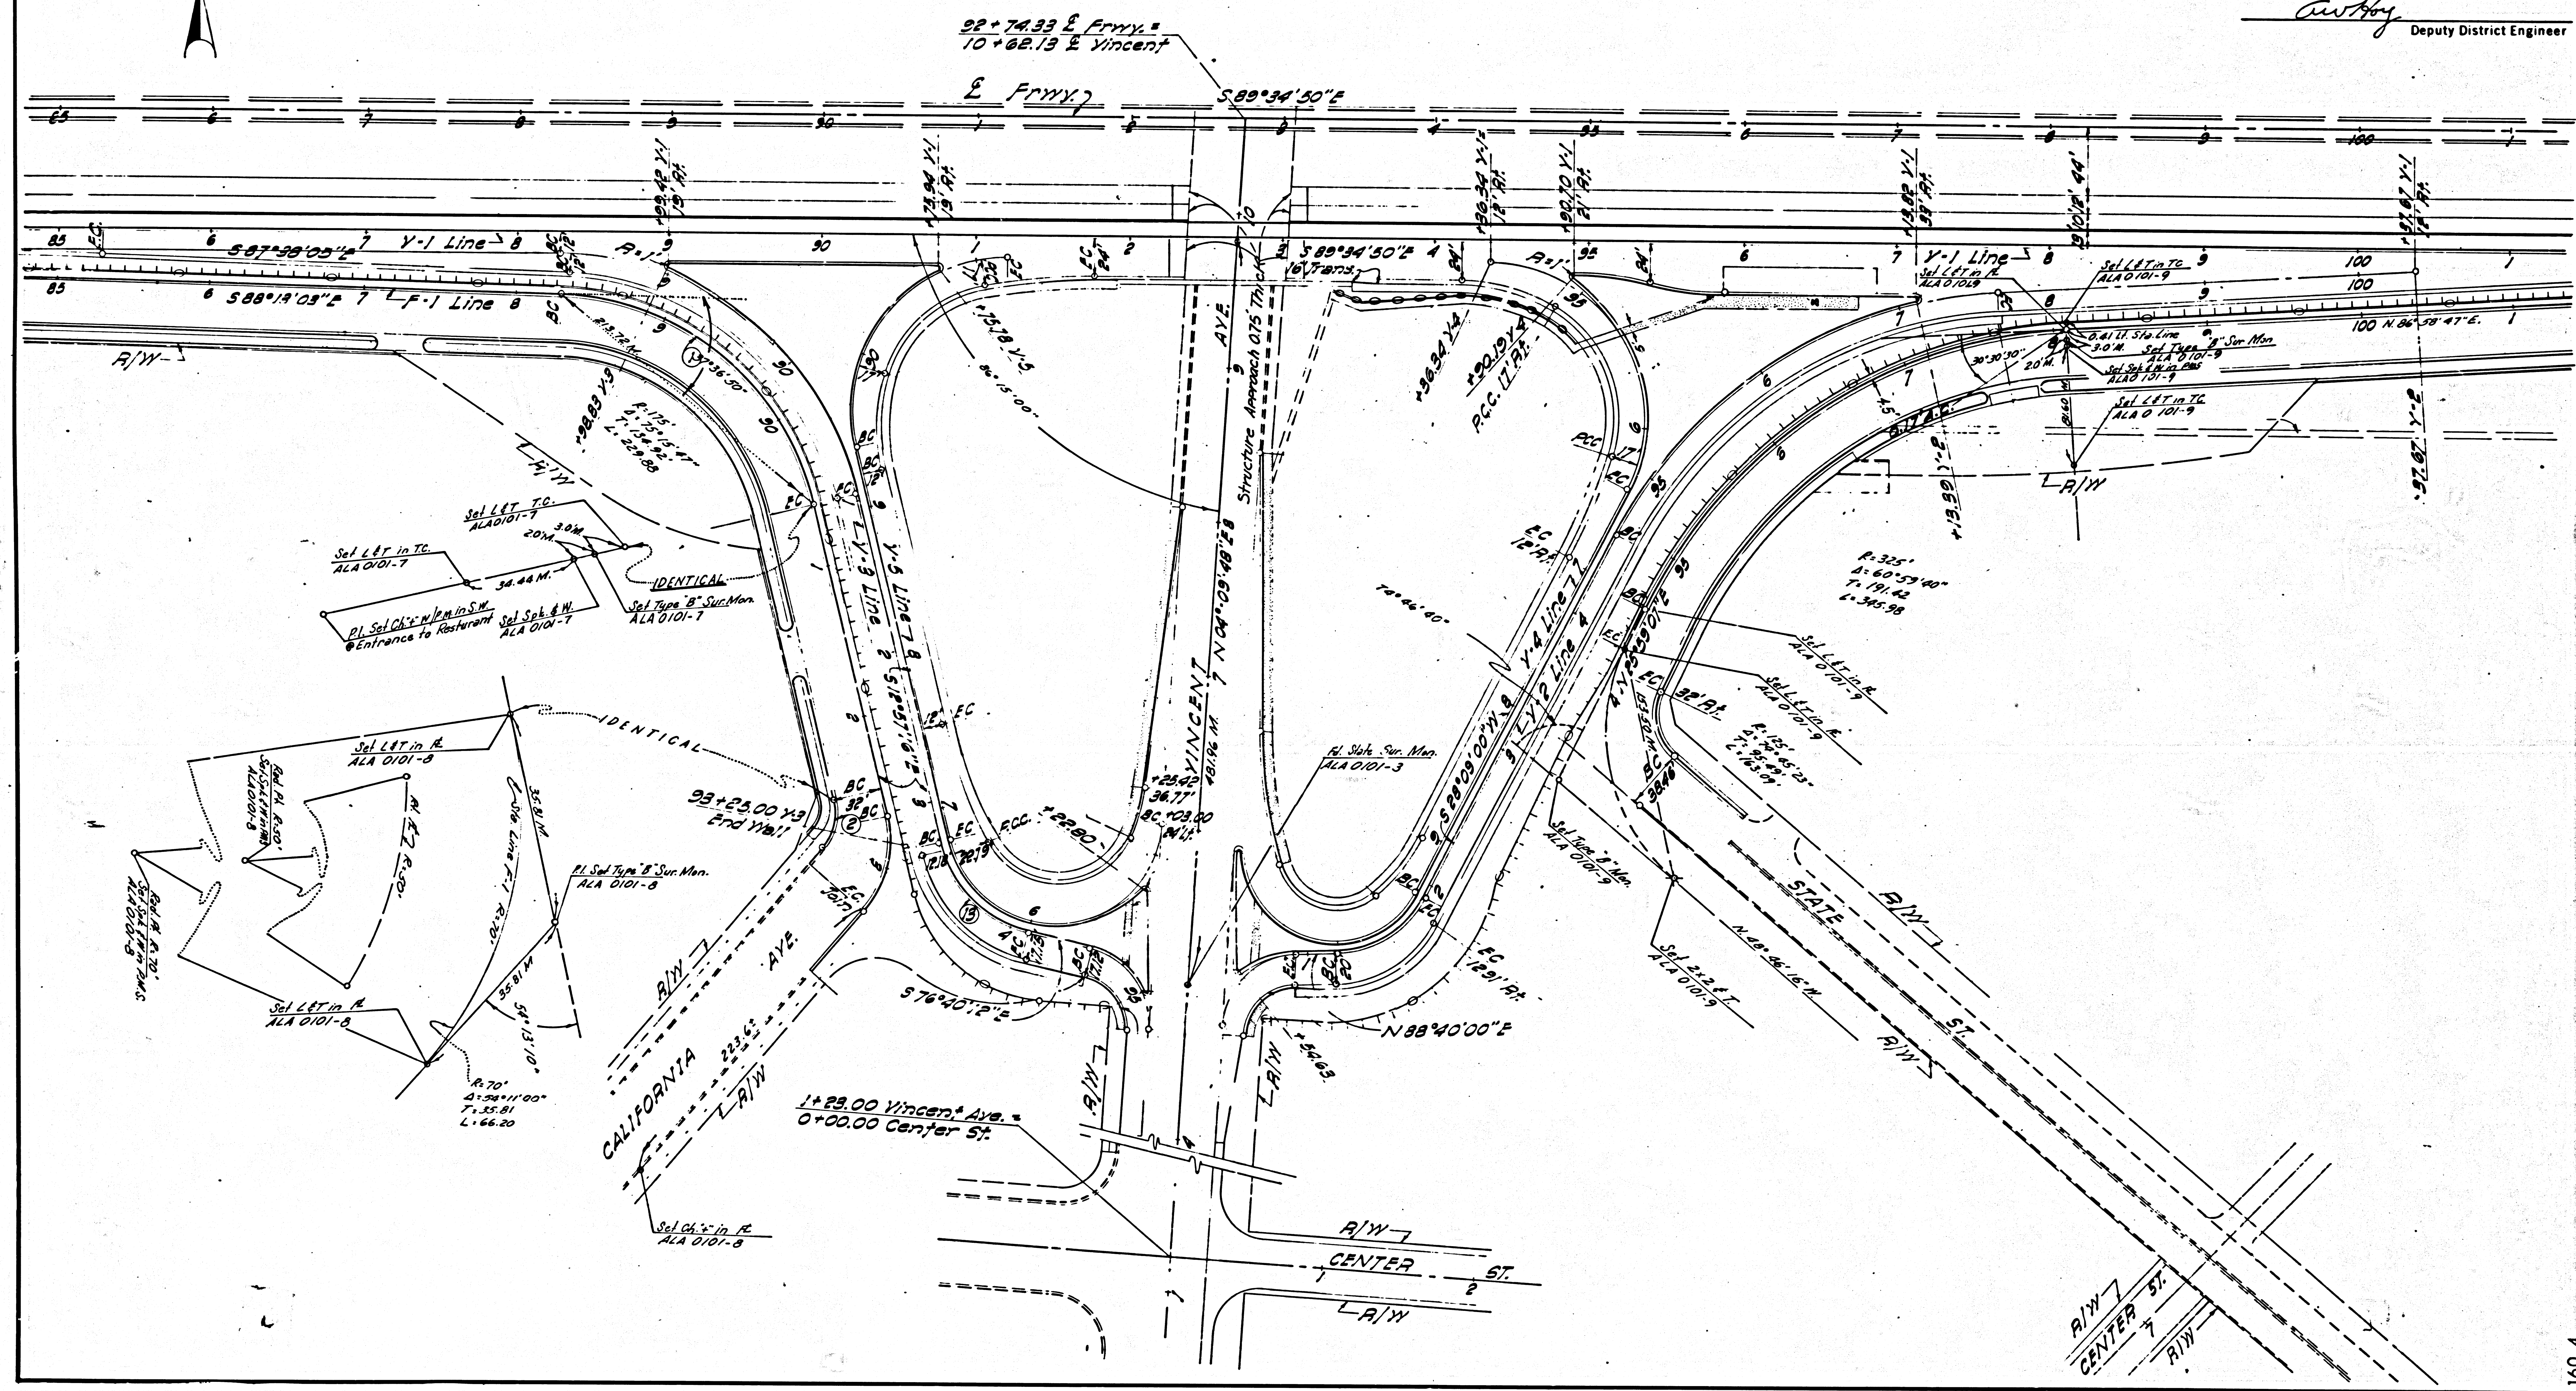

F.M. 20881 | SHT. 2


160 4

SHEET	COUNTY	SECTION	POST MILES - TOTAL PROJECT	SHEET NO.	TOTAL SHEETS
7	LA	10	35.49 - 35.34	3	3

STATE OF CALIFORNIA
TRANSPORTATION AGENCY
DEPARTMENT OF PUBLIC WORKS
DIVISION OF HIGHWAYS

MONUMENTATION MAP
No. MF-1863-3

Anthony
Deputy District Engineer

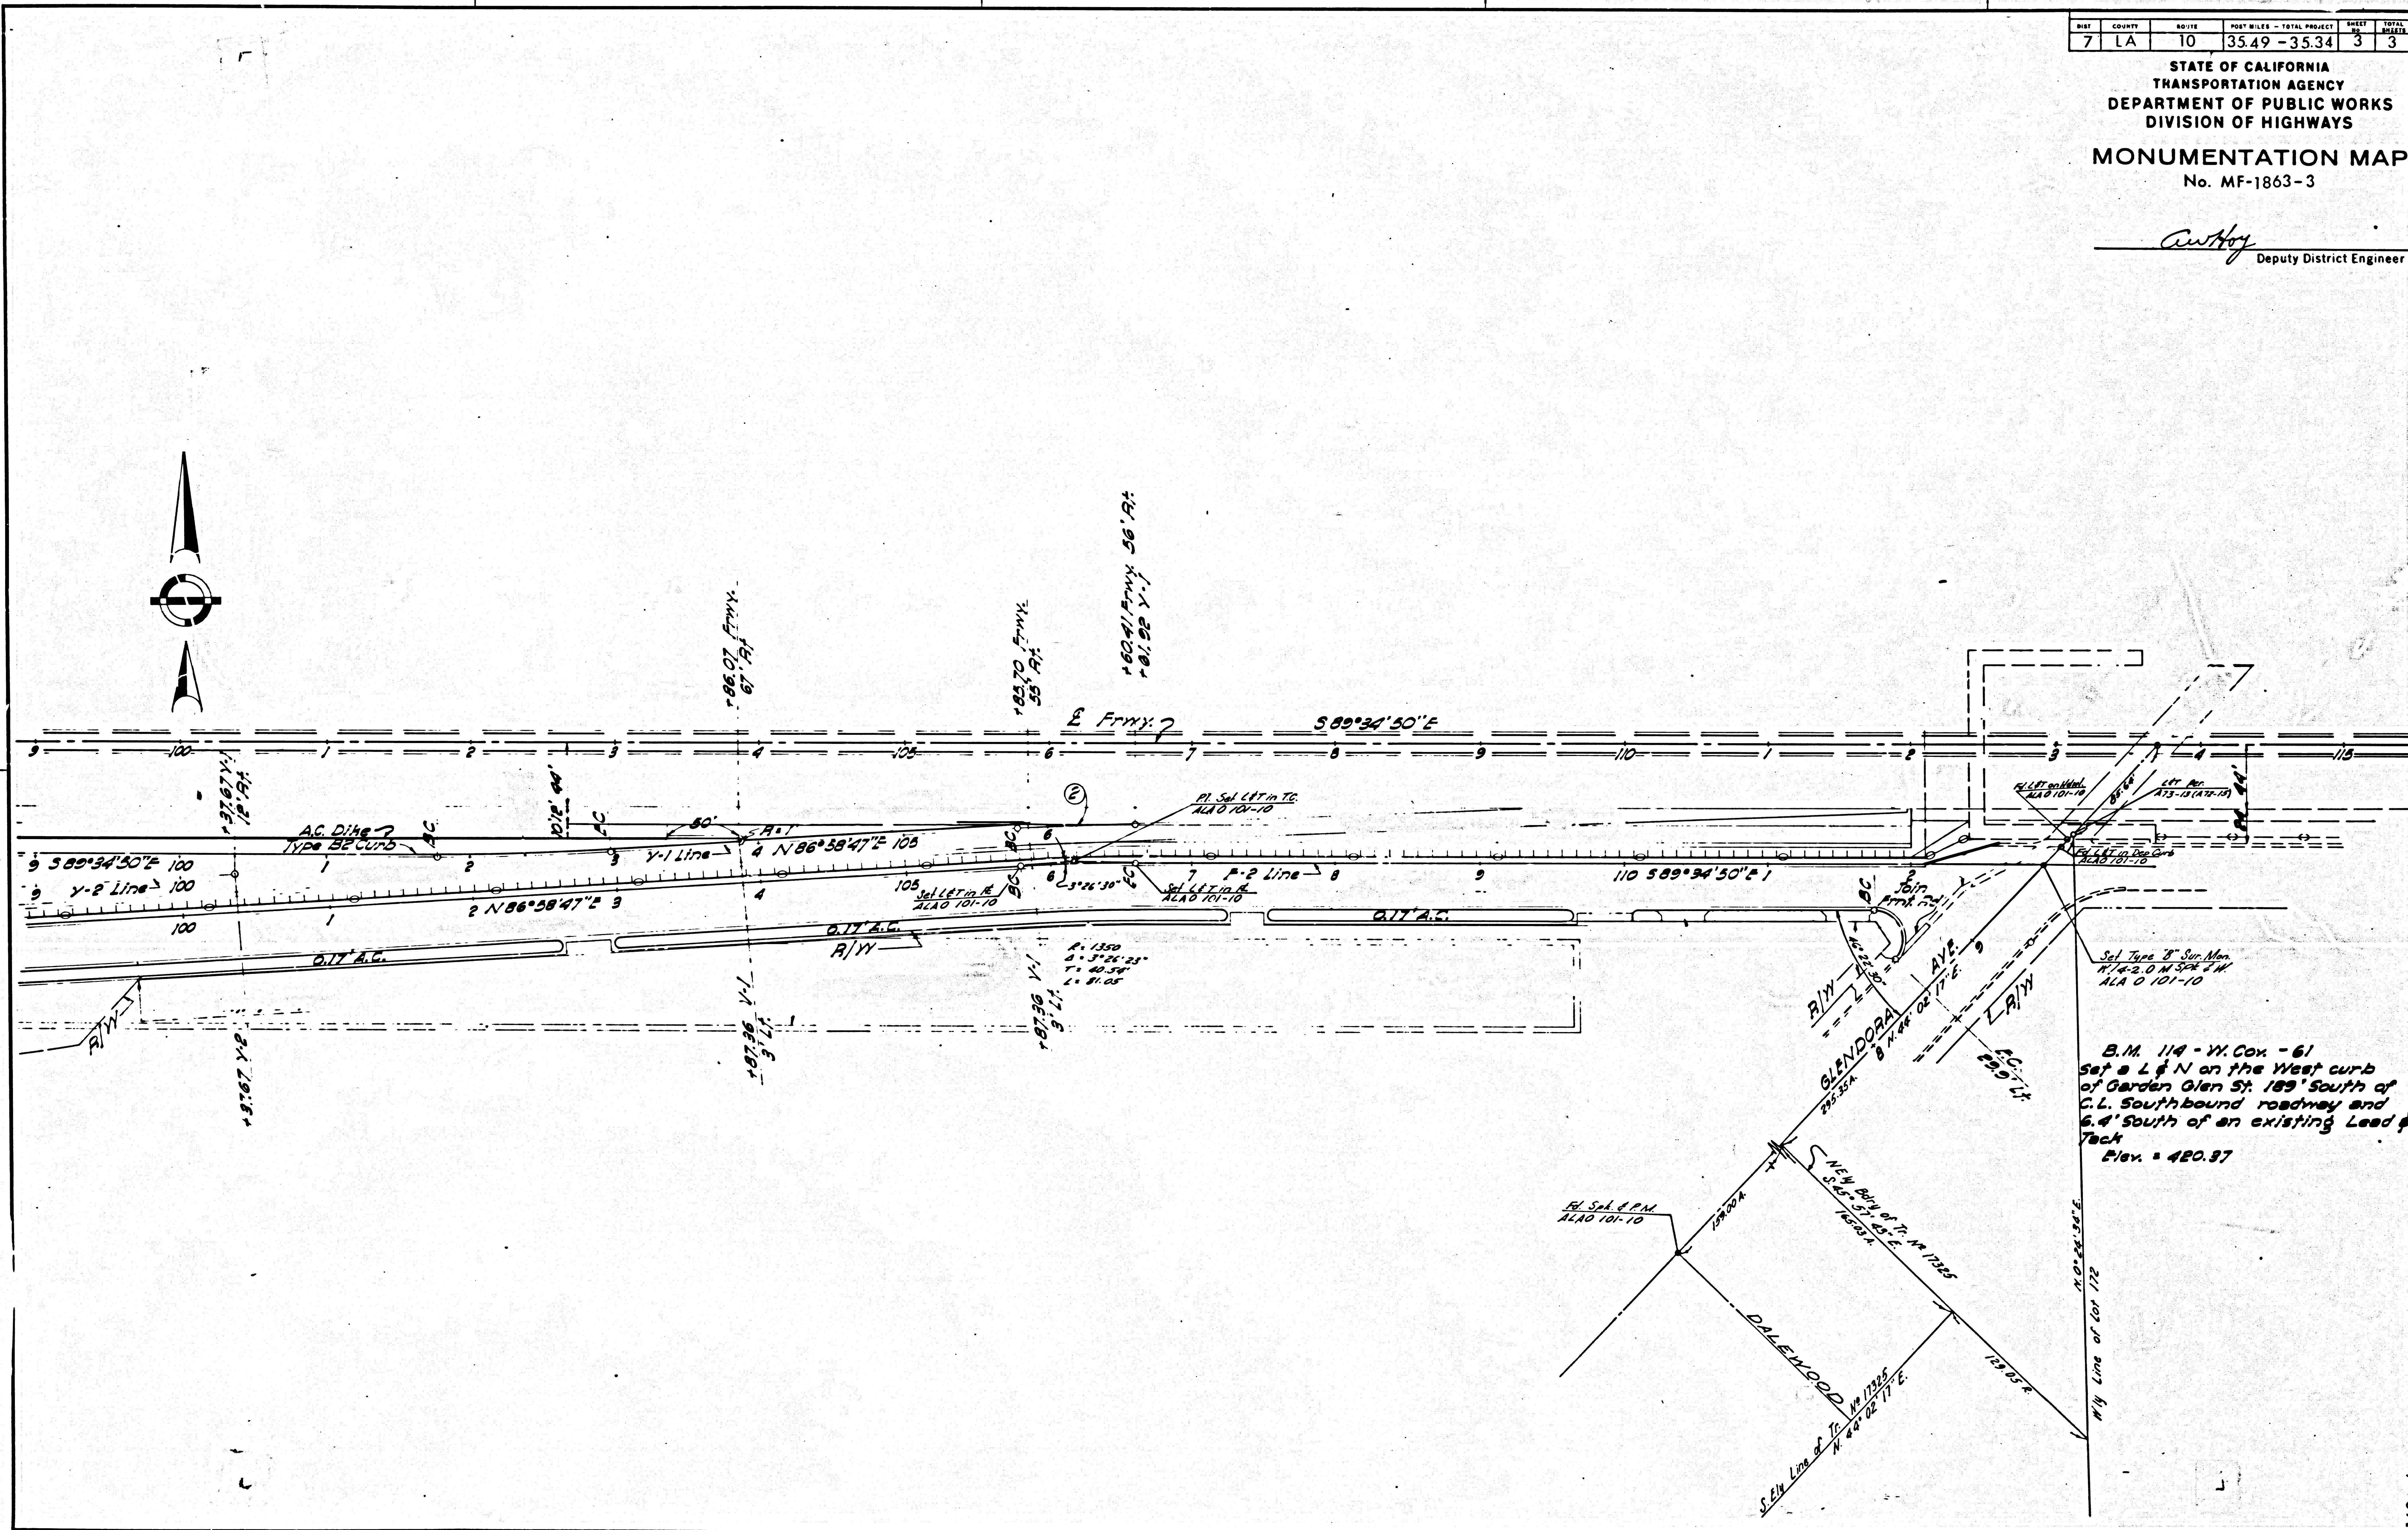

F.M. 20881 | SHT. 3