


Angeles National Forest

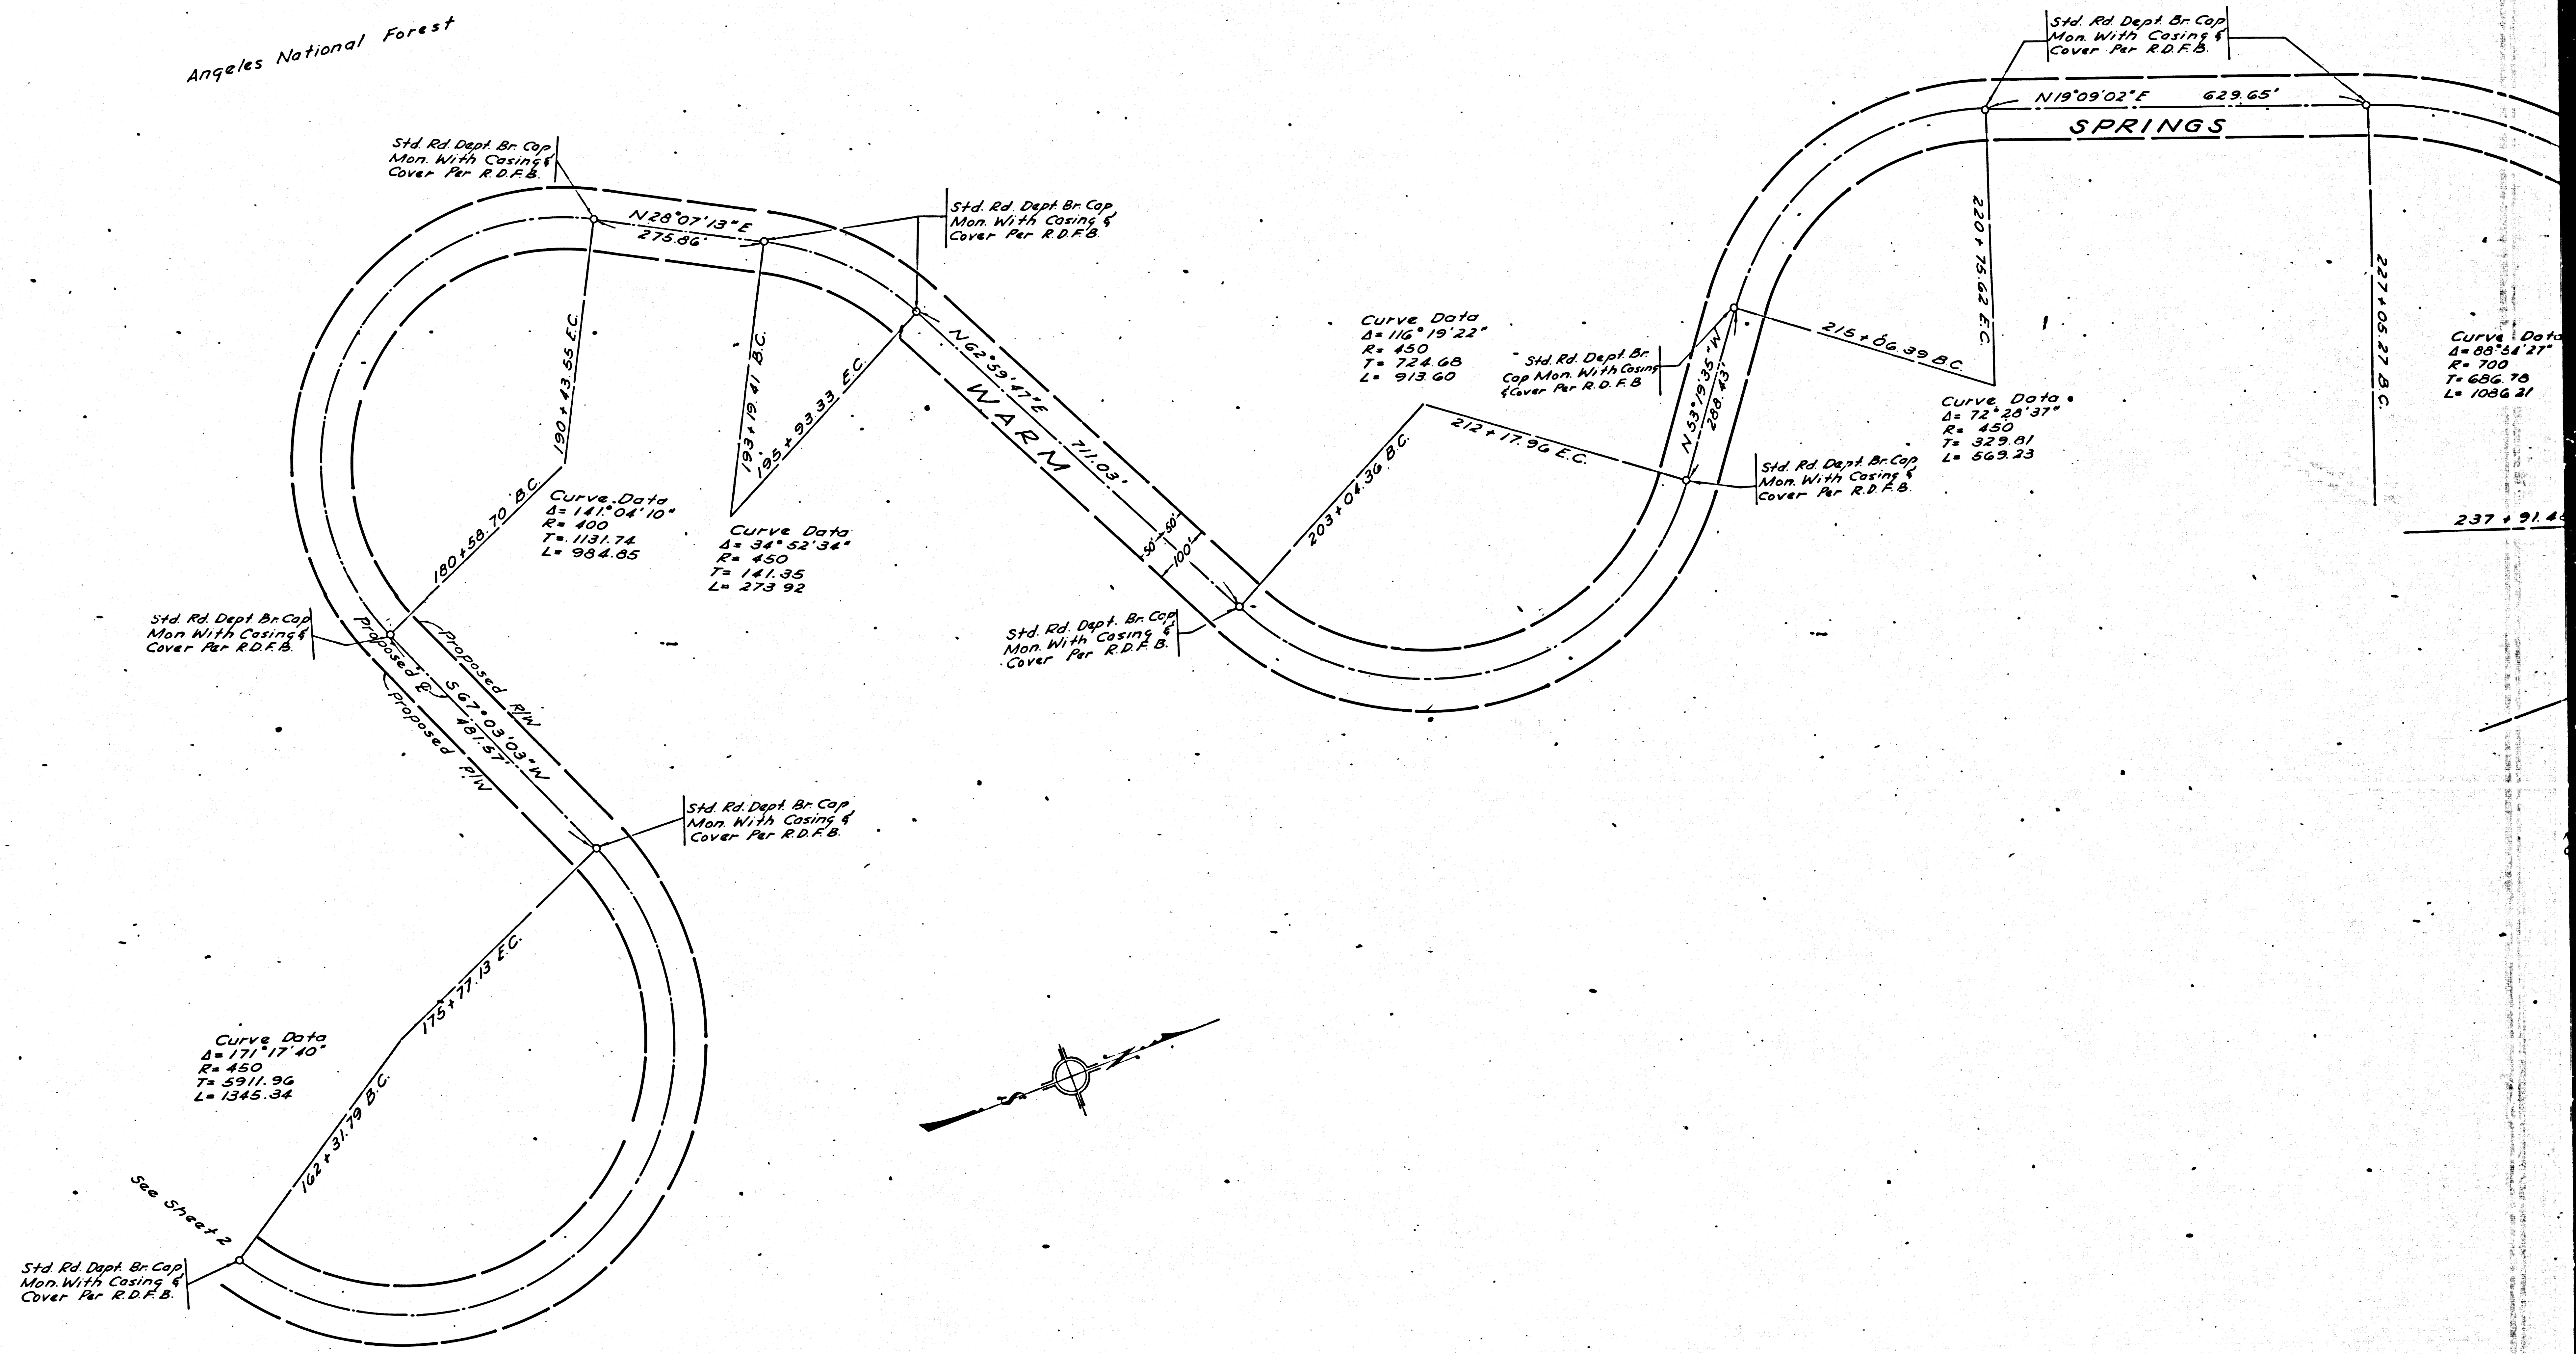

Std. Rd. Dept. Br. Cap.
Mon. With Casing &
Cover Per R.D.F.B.

Std. Rd. Dept. Br. Cap.
Mon. With Casing &
Cover Per R.D.F.B.

Std. Rd. Dept. Br. Cap.
Mon. With Casing &
Cover Per R.D.F.B.

Std. Rd. Dept. Br. Cap.
Mon. With Casing &
Cover Per R.D.F.B.

Std. Rd. Dept. Br. Cap.
Mon. With Casing &
Cover Per R.D.F.B.

Std. Rd. Dept. Br. Cap.
Mon. With Casing &
Cover Per R.D.F.B.



Std. Rd. Dept. Br. Cap.
Mon. With Casing &
Cover Per R.D.F.B.

Std. Rd. Dept. Br. Cap.
Mon. With Casing &
Cover Per R.D.F.B.

Std. Rd. Dept. Br. Cap.
Mon. With Casing &
Cover Per R.D.F.B.

See Sheet 2

F.M.	20912	SHT. 3
A1 OF A2		

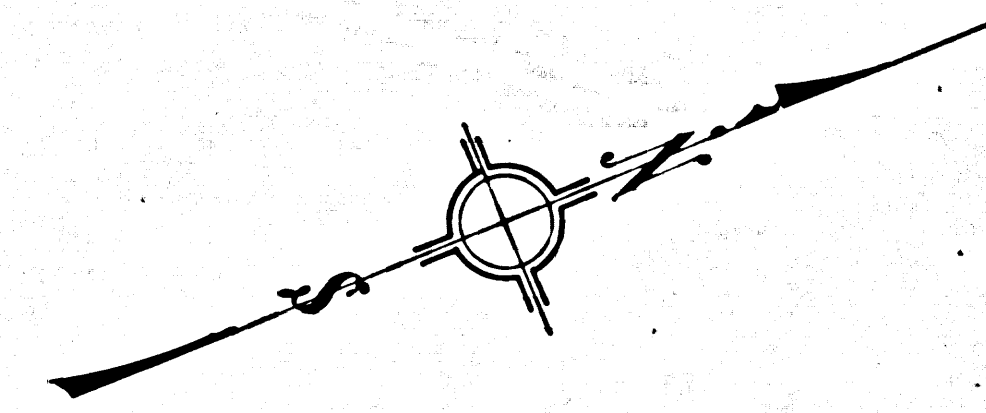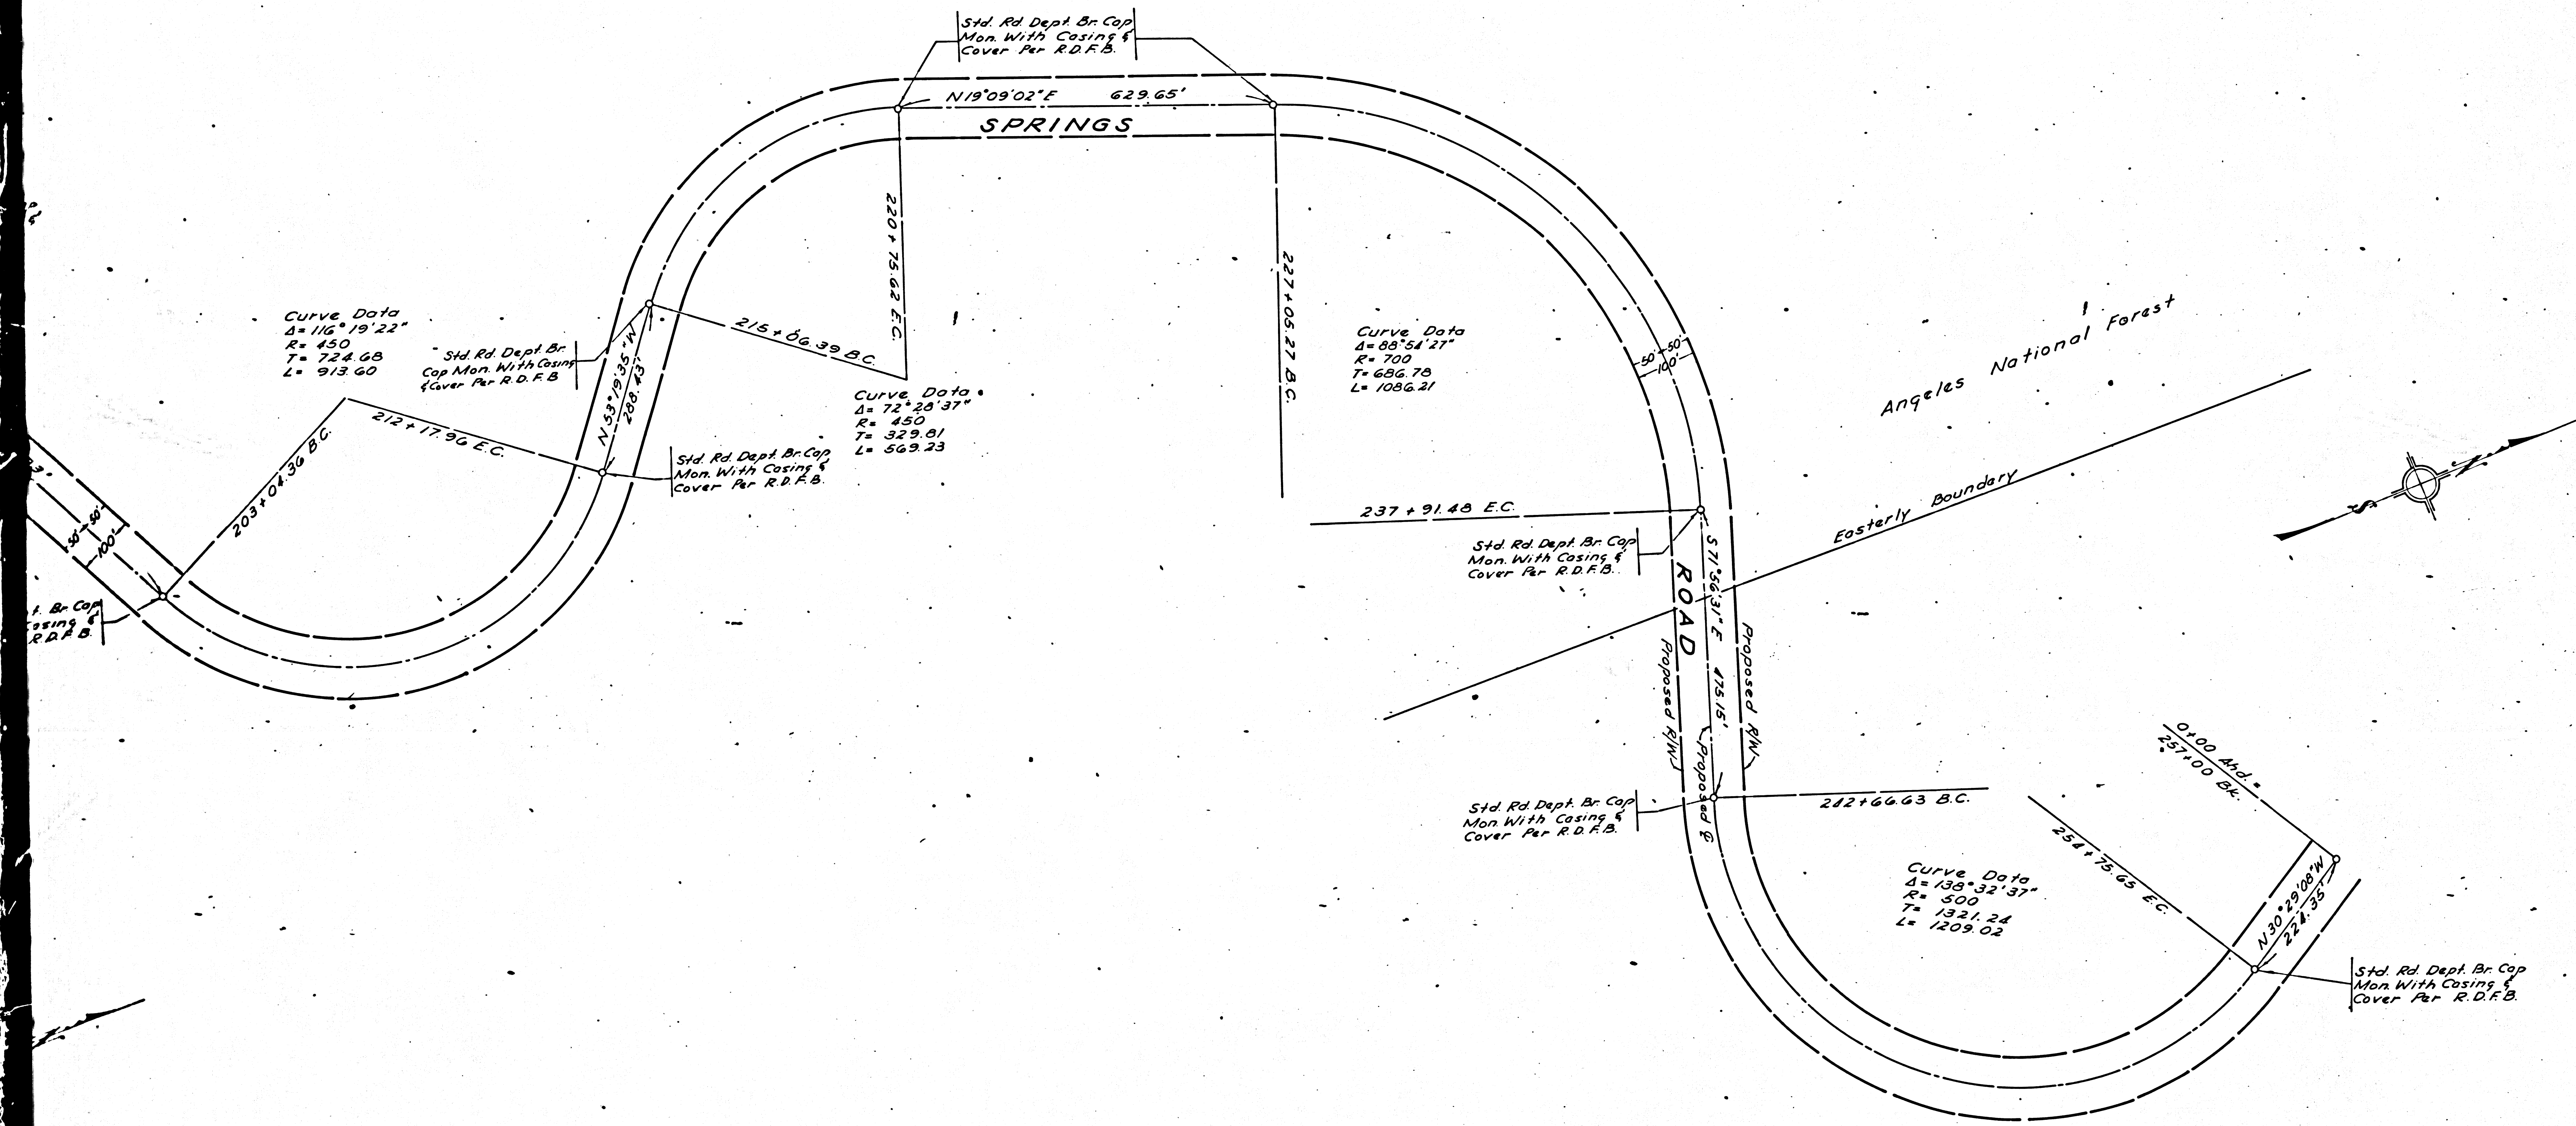

F.M. 20912 | SHT. 3
 A2 OF A2

Notes:
 Bearings Based on California State Coordinate System, Zone 7.

References:
 R.D.F.B. 533

ALIGNMENT MAP
WARM SPRINGS ROAD
 FROM GOLDEN STATE HIGHWAY
 TO CASTAIC CANYON ROAD
 LOS ANGELES COUNTY ROAD DEPT.
 FIELD ENGINEERING DIVISION

DESIGNED BY	DATE	CHECKED BY	DATE
APPROVED BY	DATE	DATE	DATE

Scale: 1" = 100' SHEET 3 OF 3

40-225