






C I T Y O F D A I

F.M. 21002
A1 OF A6

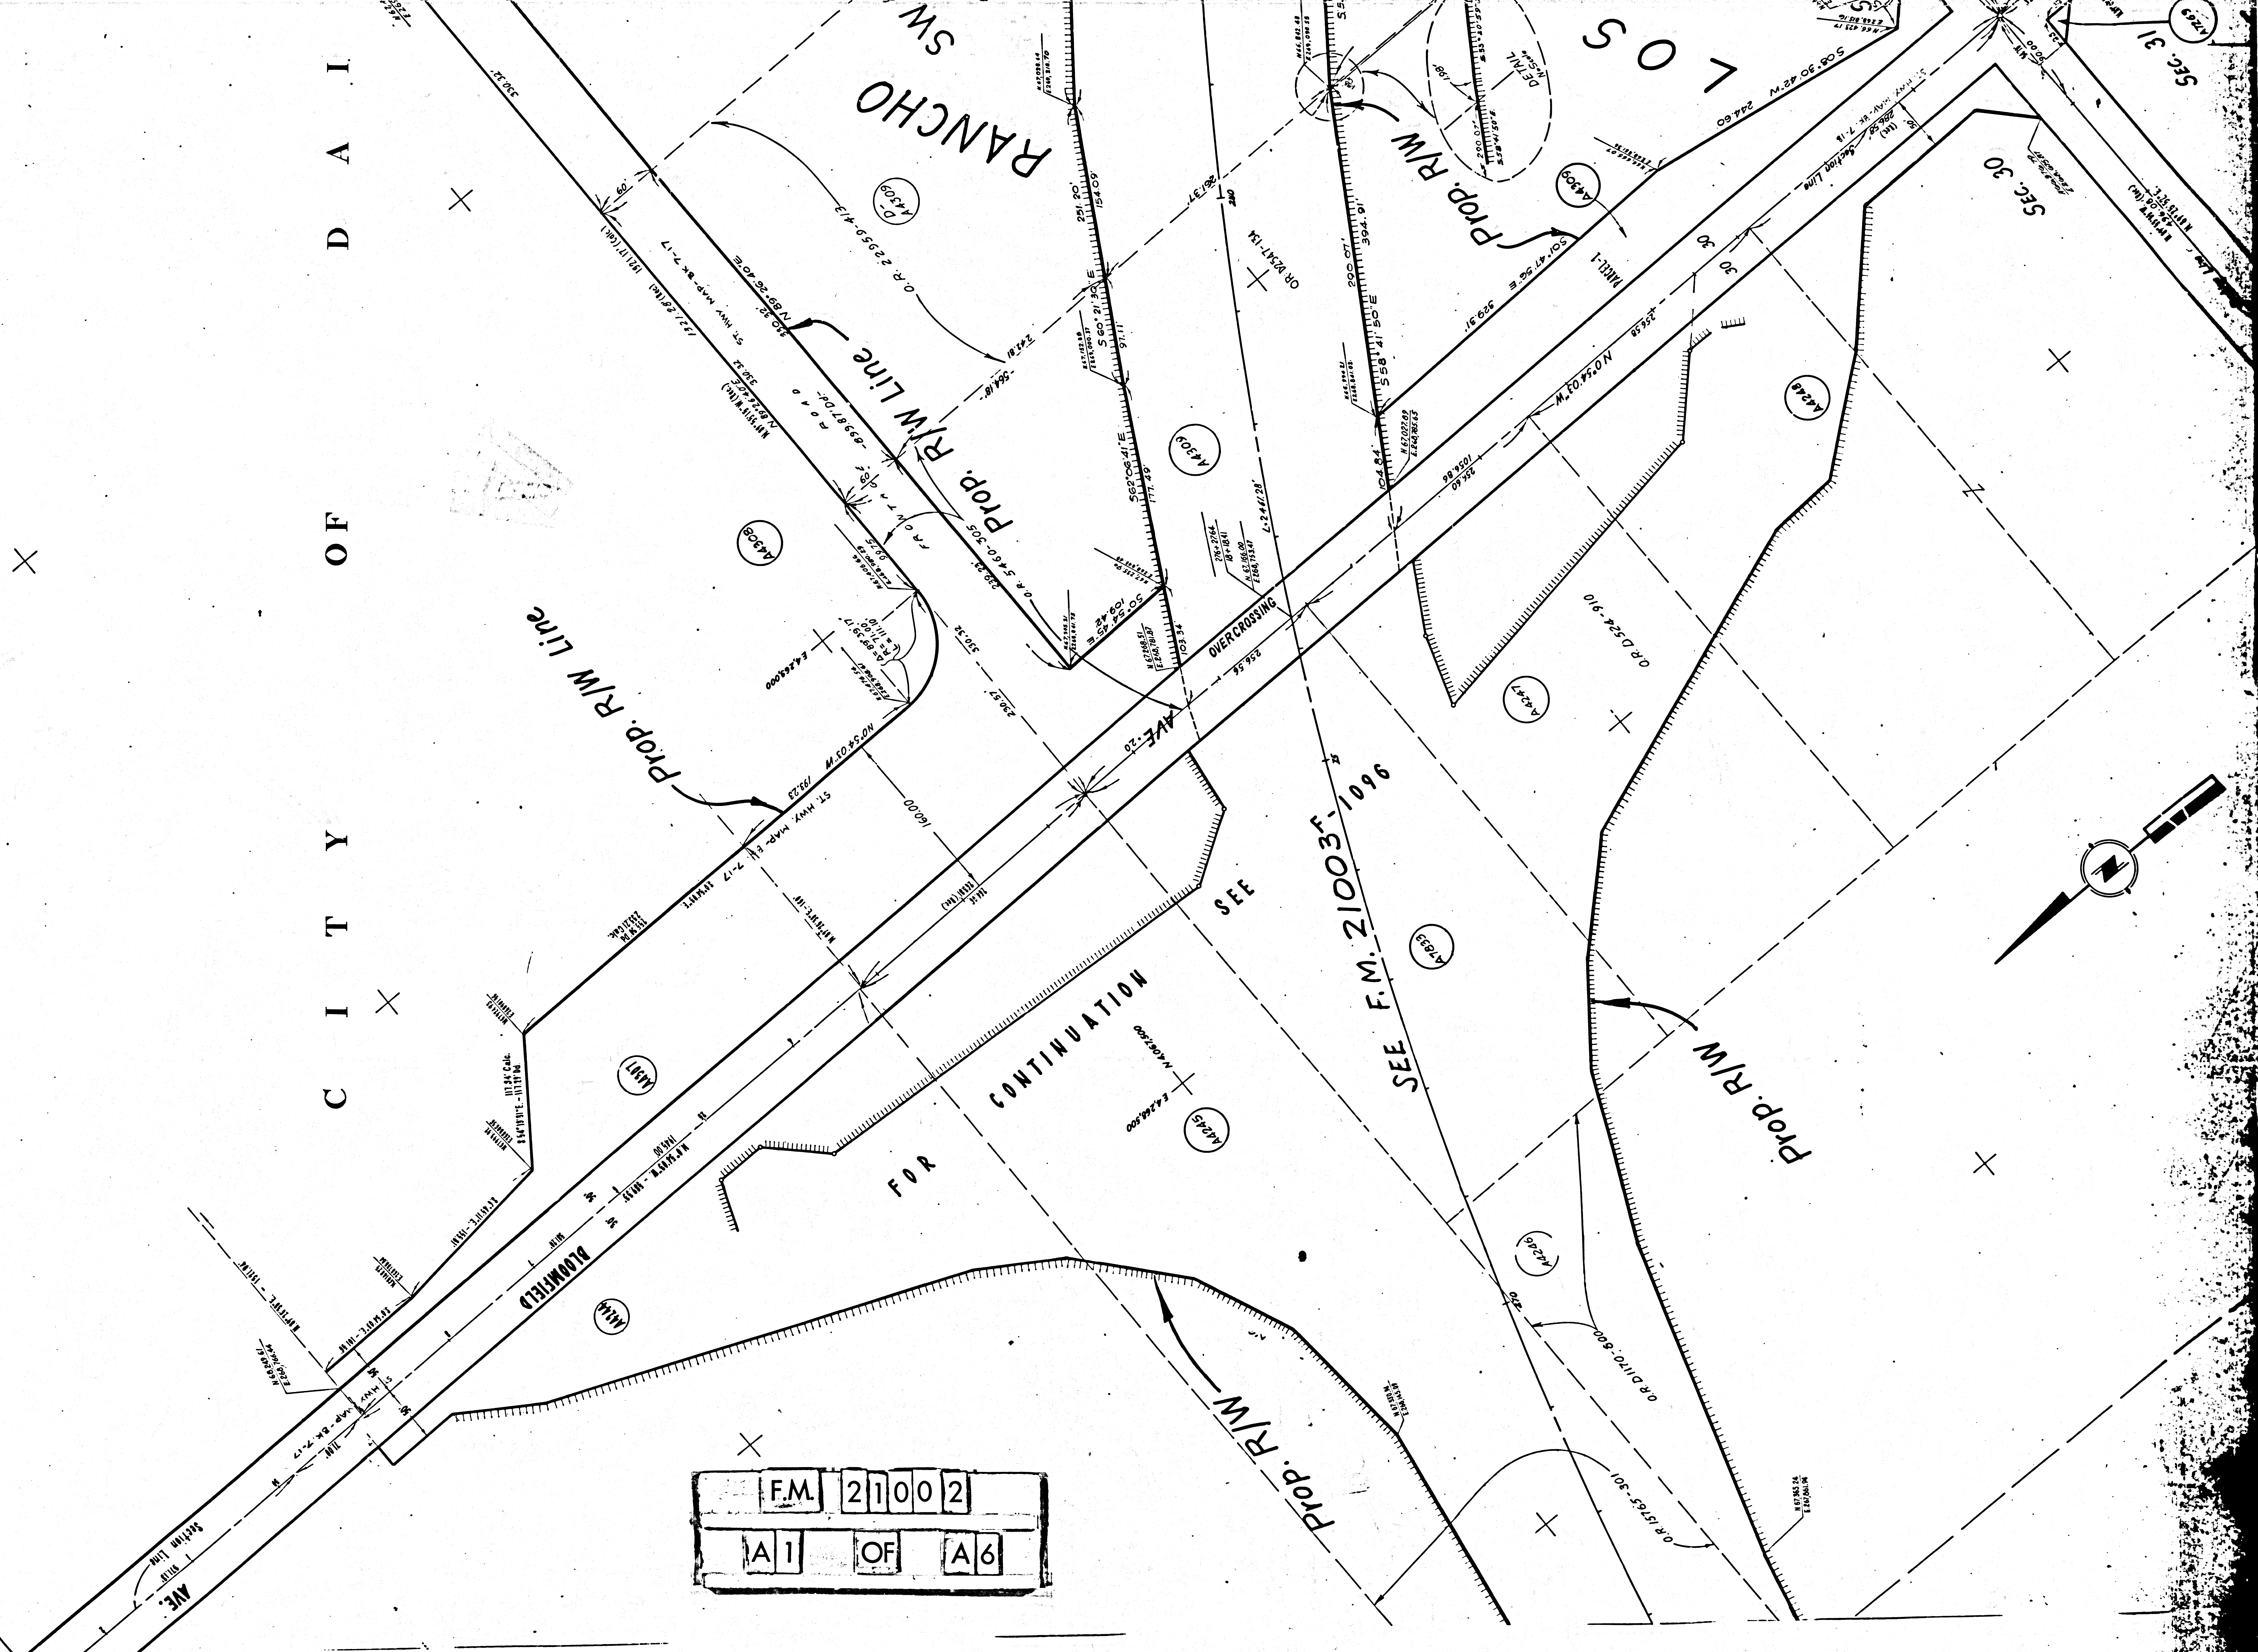

AIRY VALLEY

RANCHO SW 1/4 SEC. 29 T.3 S. R.11 W. COYOTES

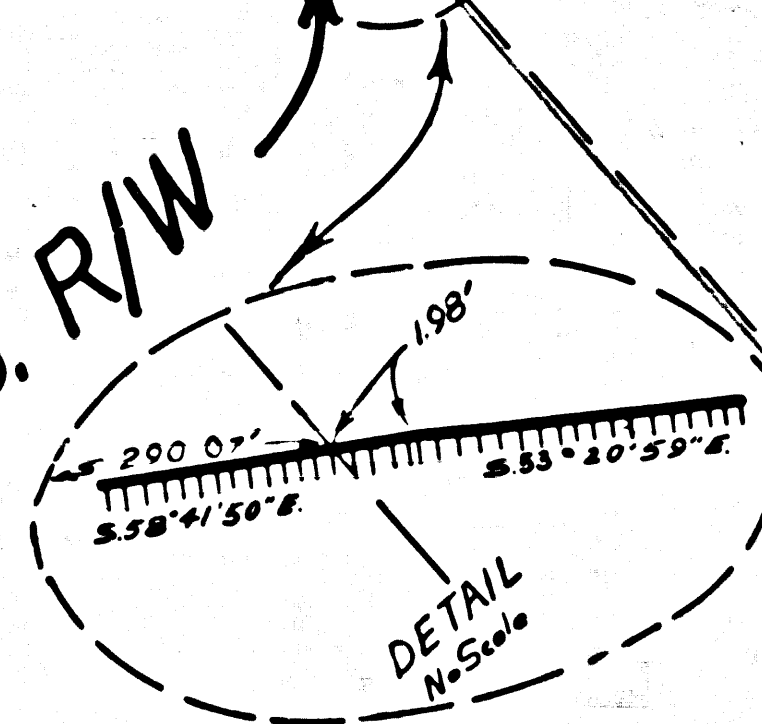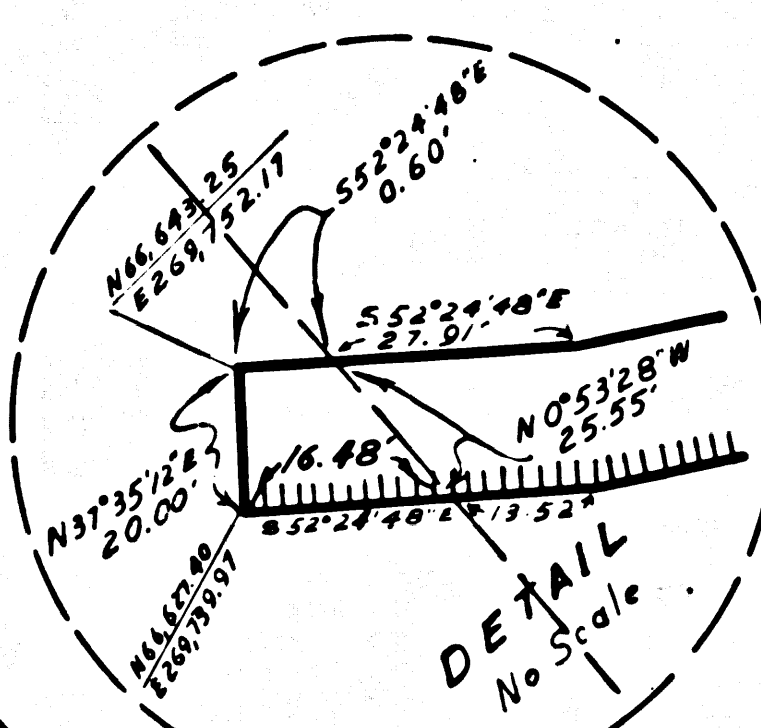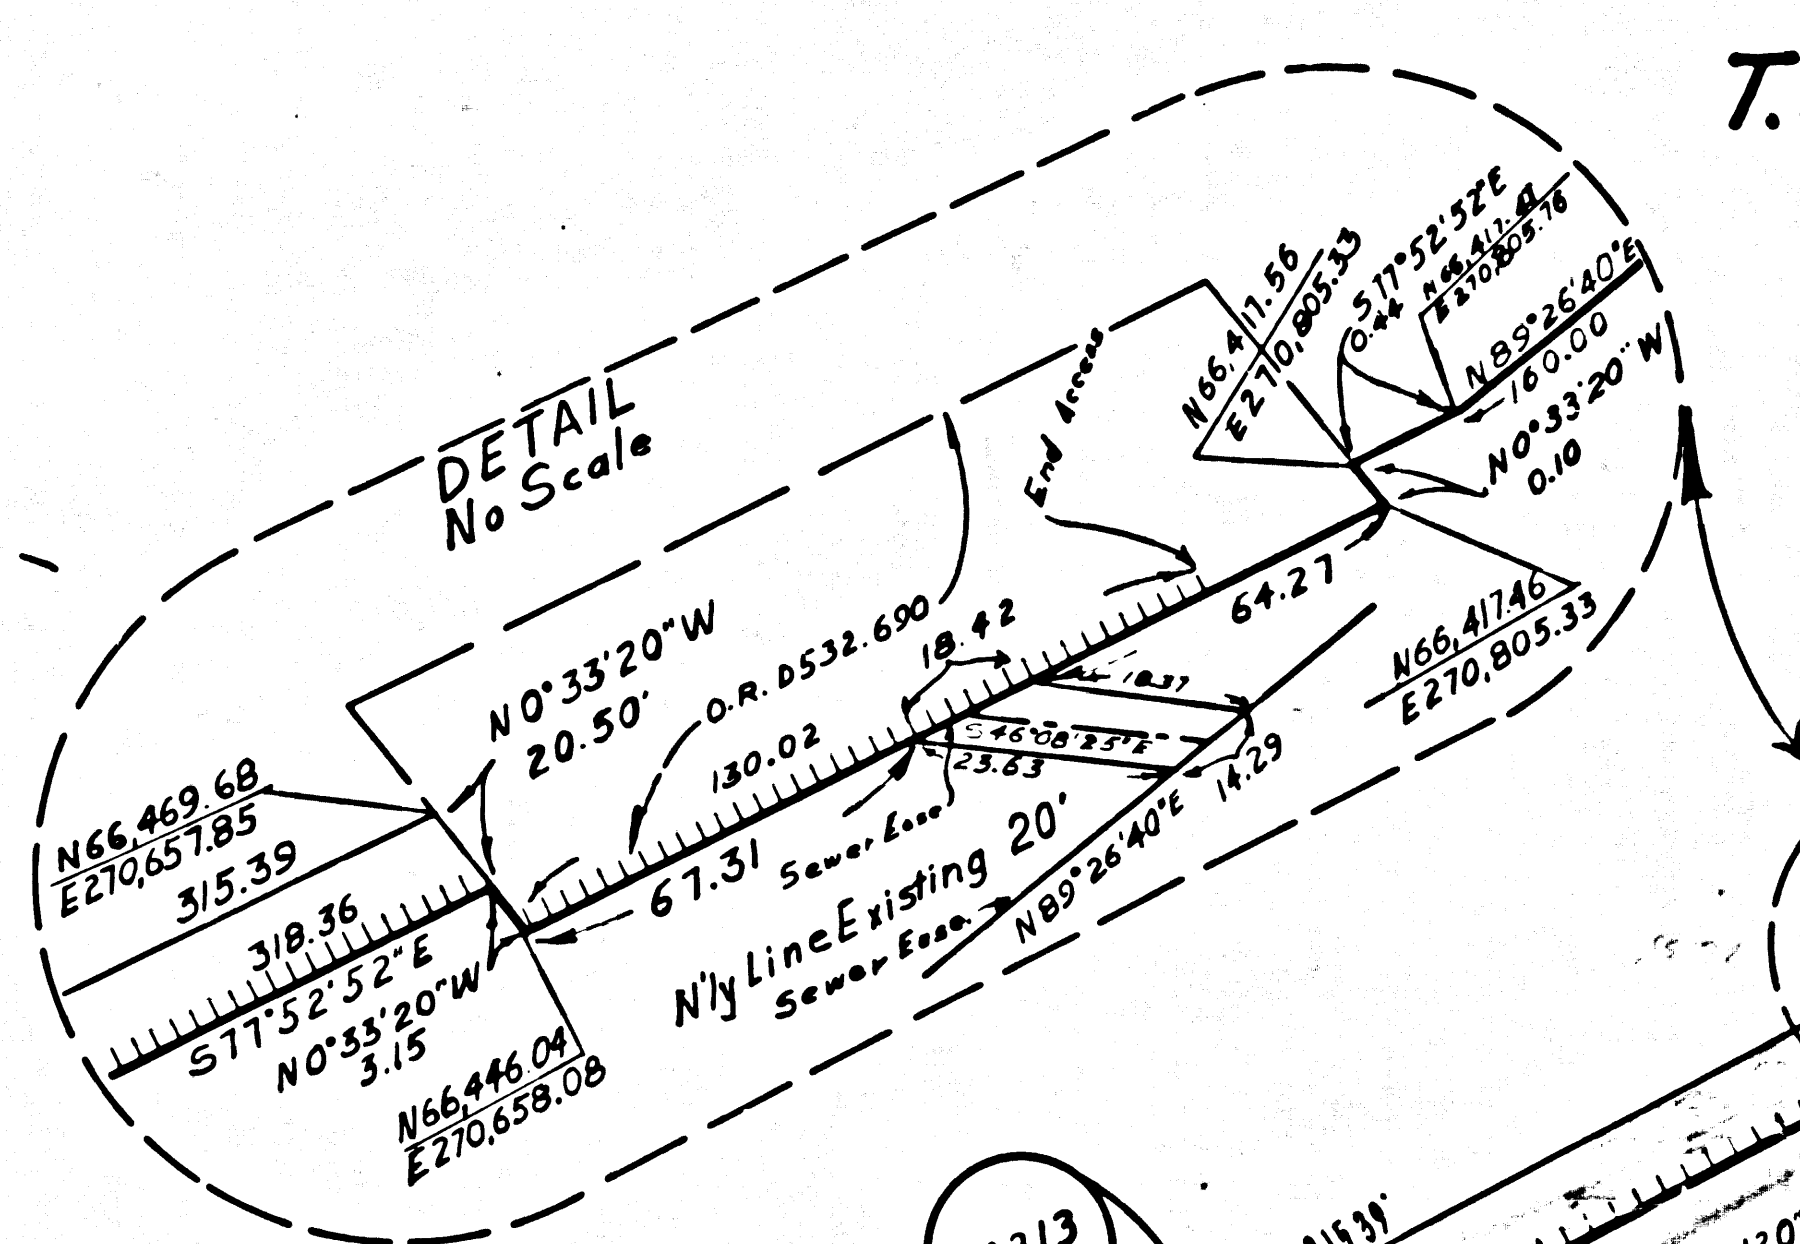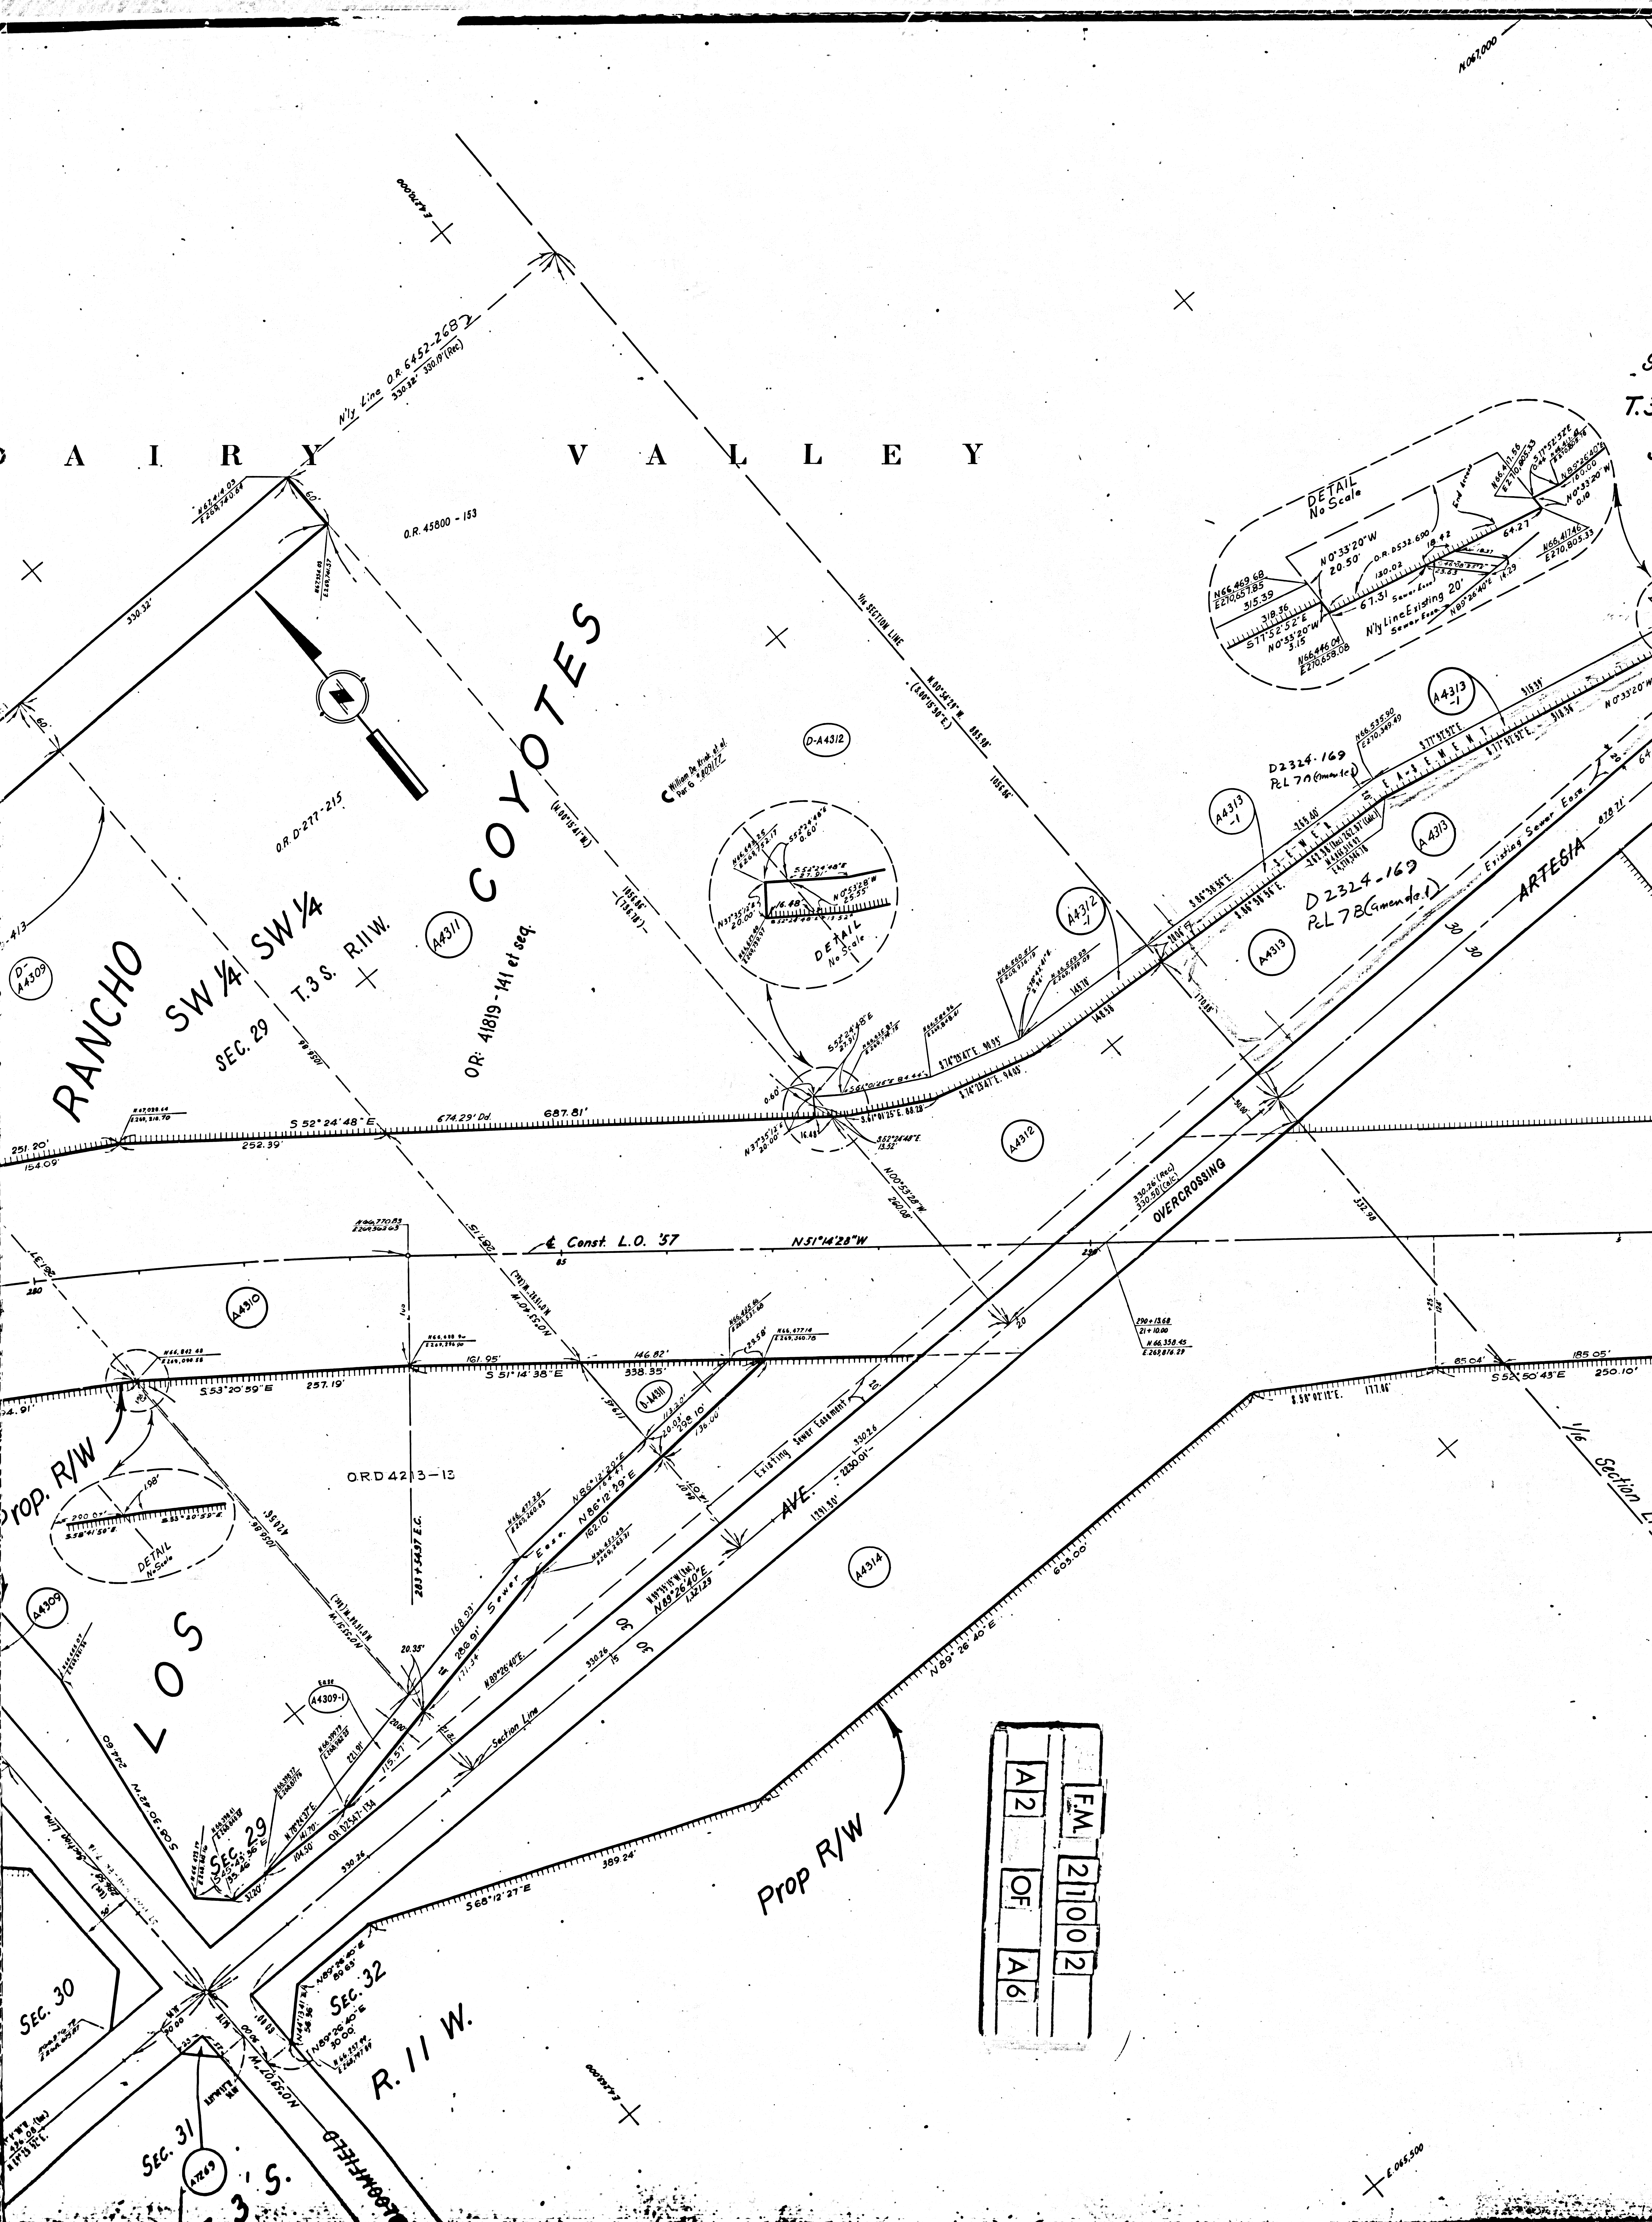

F.M.L. 211002
A2 OF A6

SEC. 30
T.3 S.
R.11 W.


2067000

C I T Y . O F

R A N C H O

PAT. 1

SECTION 29
T.3S. R.11W.
S.B.B.&M.

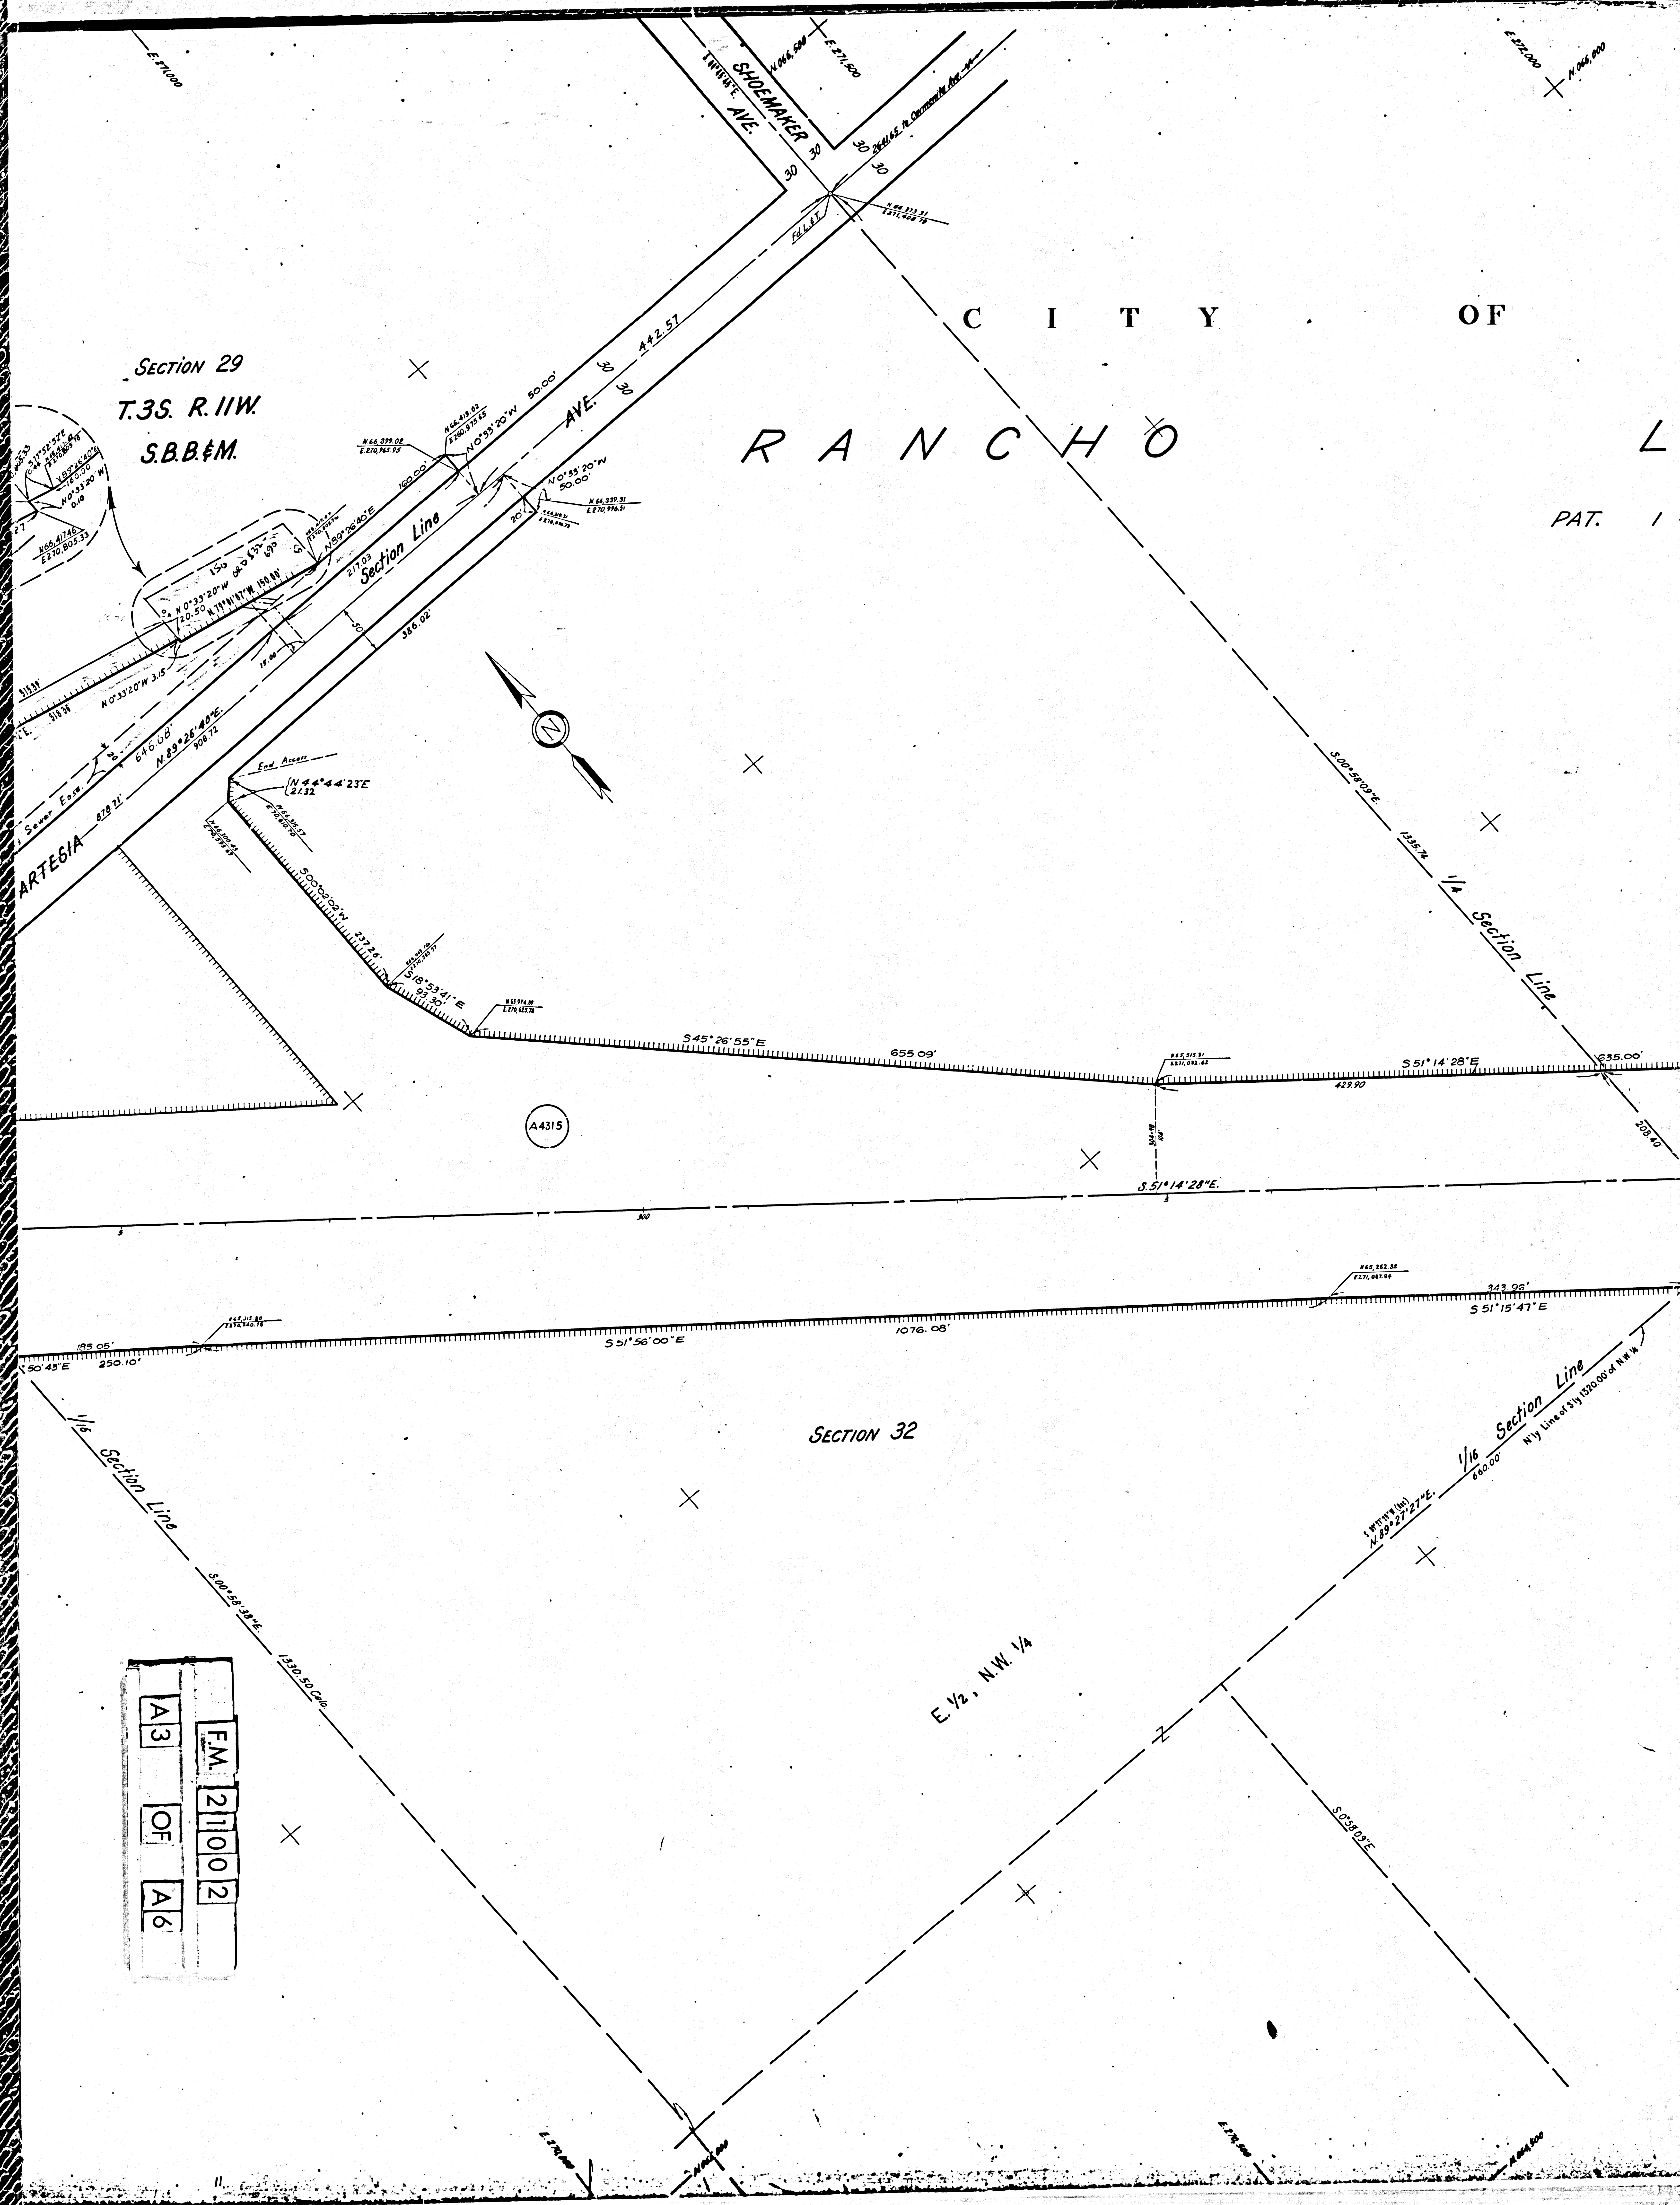

A3	FM
OF	211002
A6	

SECTION 32

E. 1/2, N.W. 1/4

1/16 Section Line
N 89° 21' 27" E
660.00'

OF DAIRY VALLEY SECTION 32
T.3S. R.11W.
S.B.B. & M.

LOS COYOTES

PAT. 1 - 493


Section Line

Section Line
N by Line of S 1/2 Sec. 32, T.3S. R.11W.

FM	211002
A4	OF
A6	


A4316
MARCEL-1

A4337

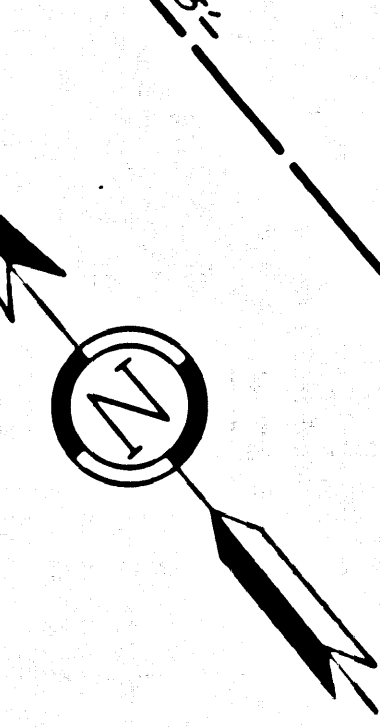

SE 1/4 SW 1/4 NE 1/4
Sec. 32, T.3S. R.11W.

A4320

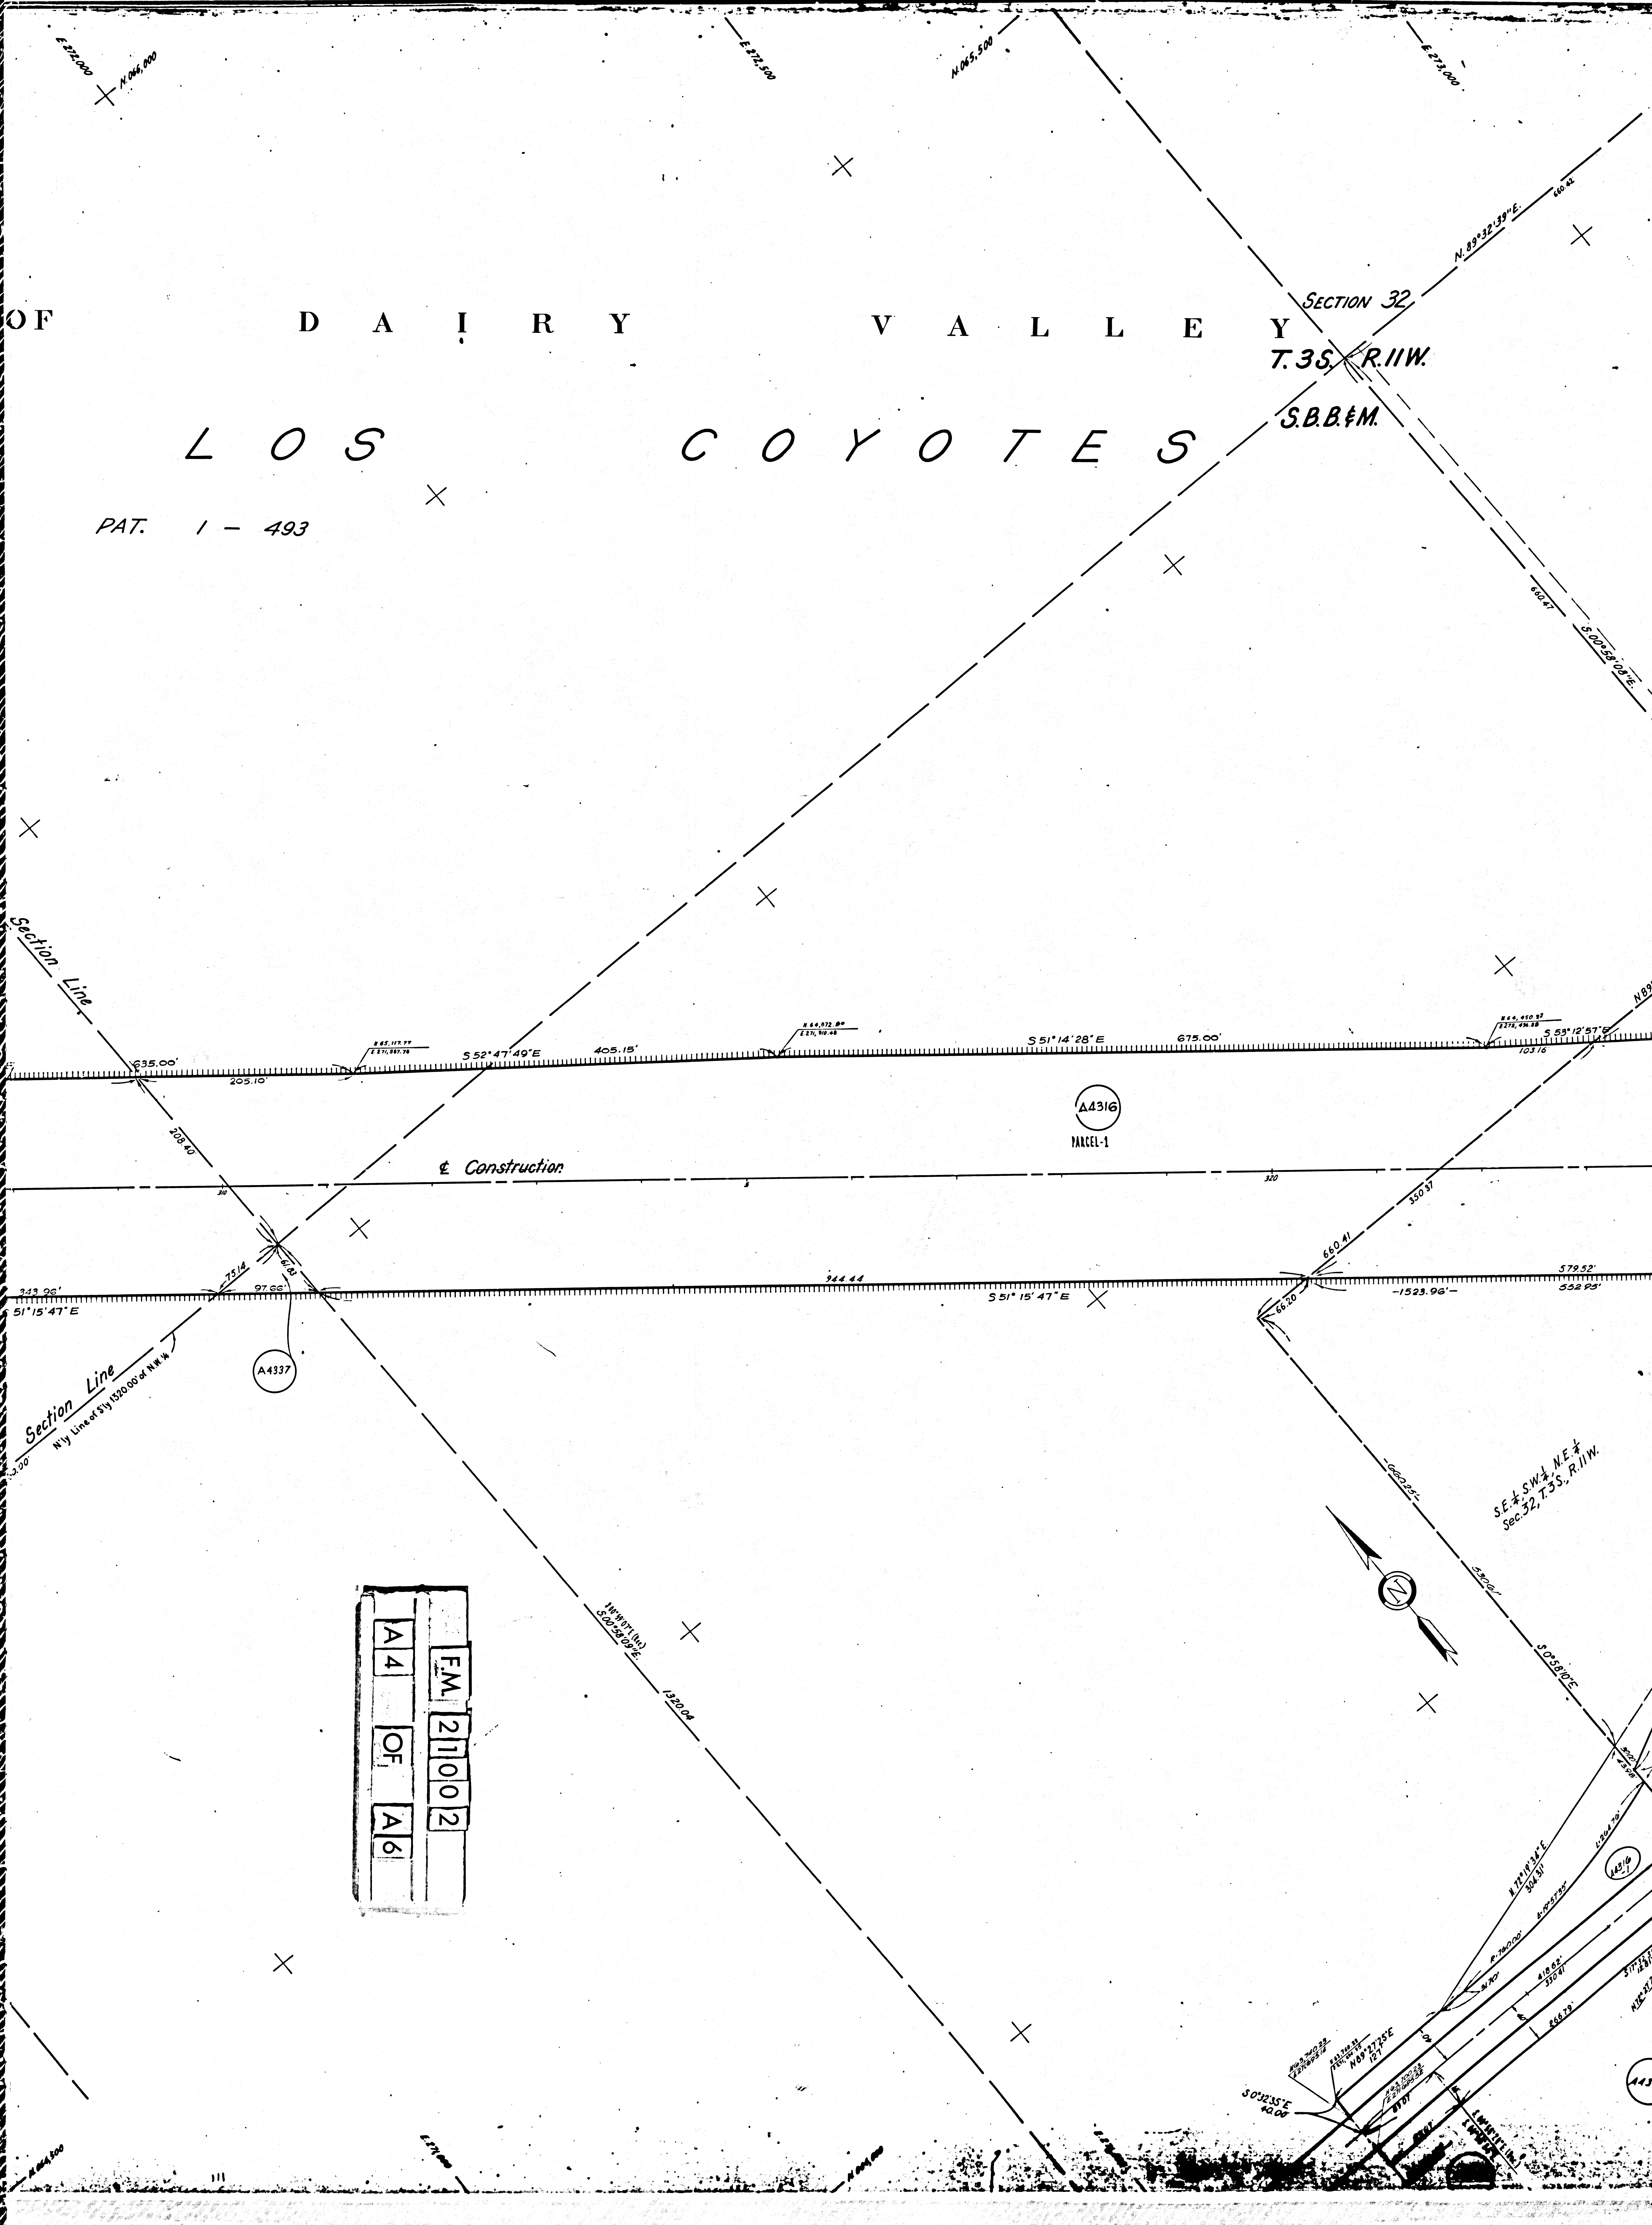

C I T Y

SEC. 32
T. 3 S. R. 11 W.
S. B. B. & M.


CARMENITA
LOS

RANCH
DOR

TRACT
NO
5805

M. B. 60-38

FM 21002
A5
OF
A6

 

SE 1/4 SW 1/4 NE 1/4
Sec. 32, T. 3 S., R. 11 W.


1/16 Section Line
N 89° 26' 16" E
243.84

S 51° 14' 28" E

N 89° 27' 25" E
183.74

FRONTAGE ROAD

TRA

 

C O Y O S e g
 Y L O S
 C A R M E N I T A
 O F A I R Y
 V A L L E

CURVE DATA
 Δ = 12° 47' 02"
 R = 7600
 L = 851.39
 T = 1695.72

FOR CONTINUATION
 SECTION LINE
 SEE F-1098

SEE F.M. 21001

BASE MAP
 07-LA-91-R191-R20.4
 BLOOMFIELD AVE. TO CARMENITA AVE.

Scale: 1" = 50' RWPE: K.D.

F-1097

I.M. 33-D-5
 34-A-C

TRACT NO. 15
 5805
 M.B. 60-38
 F.M. 21002
 OF A6

